

AZIZI NOURA




FLOOR PLATES &
RETAIL FLOOR PLANS

FLOOR PLATES



LEGEND

- 1 BED - TYPE 01
- 1 BED - TYPE 02
- 1 BED - TYPE 03
- 1 BED - TYPE 04
- 1 BED - TYPE 05
- 1 BED - TYPE 06
- 2 BED - TYPE 01
- STUDIO - TYPE 01

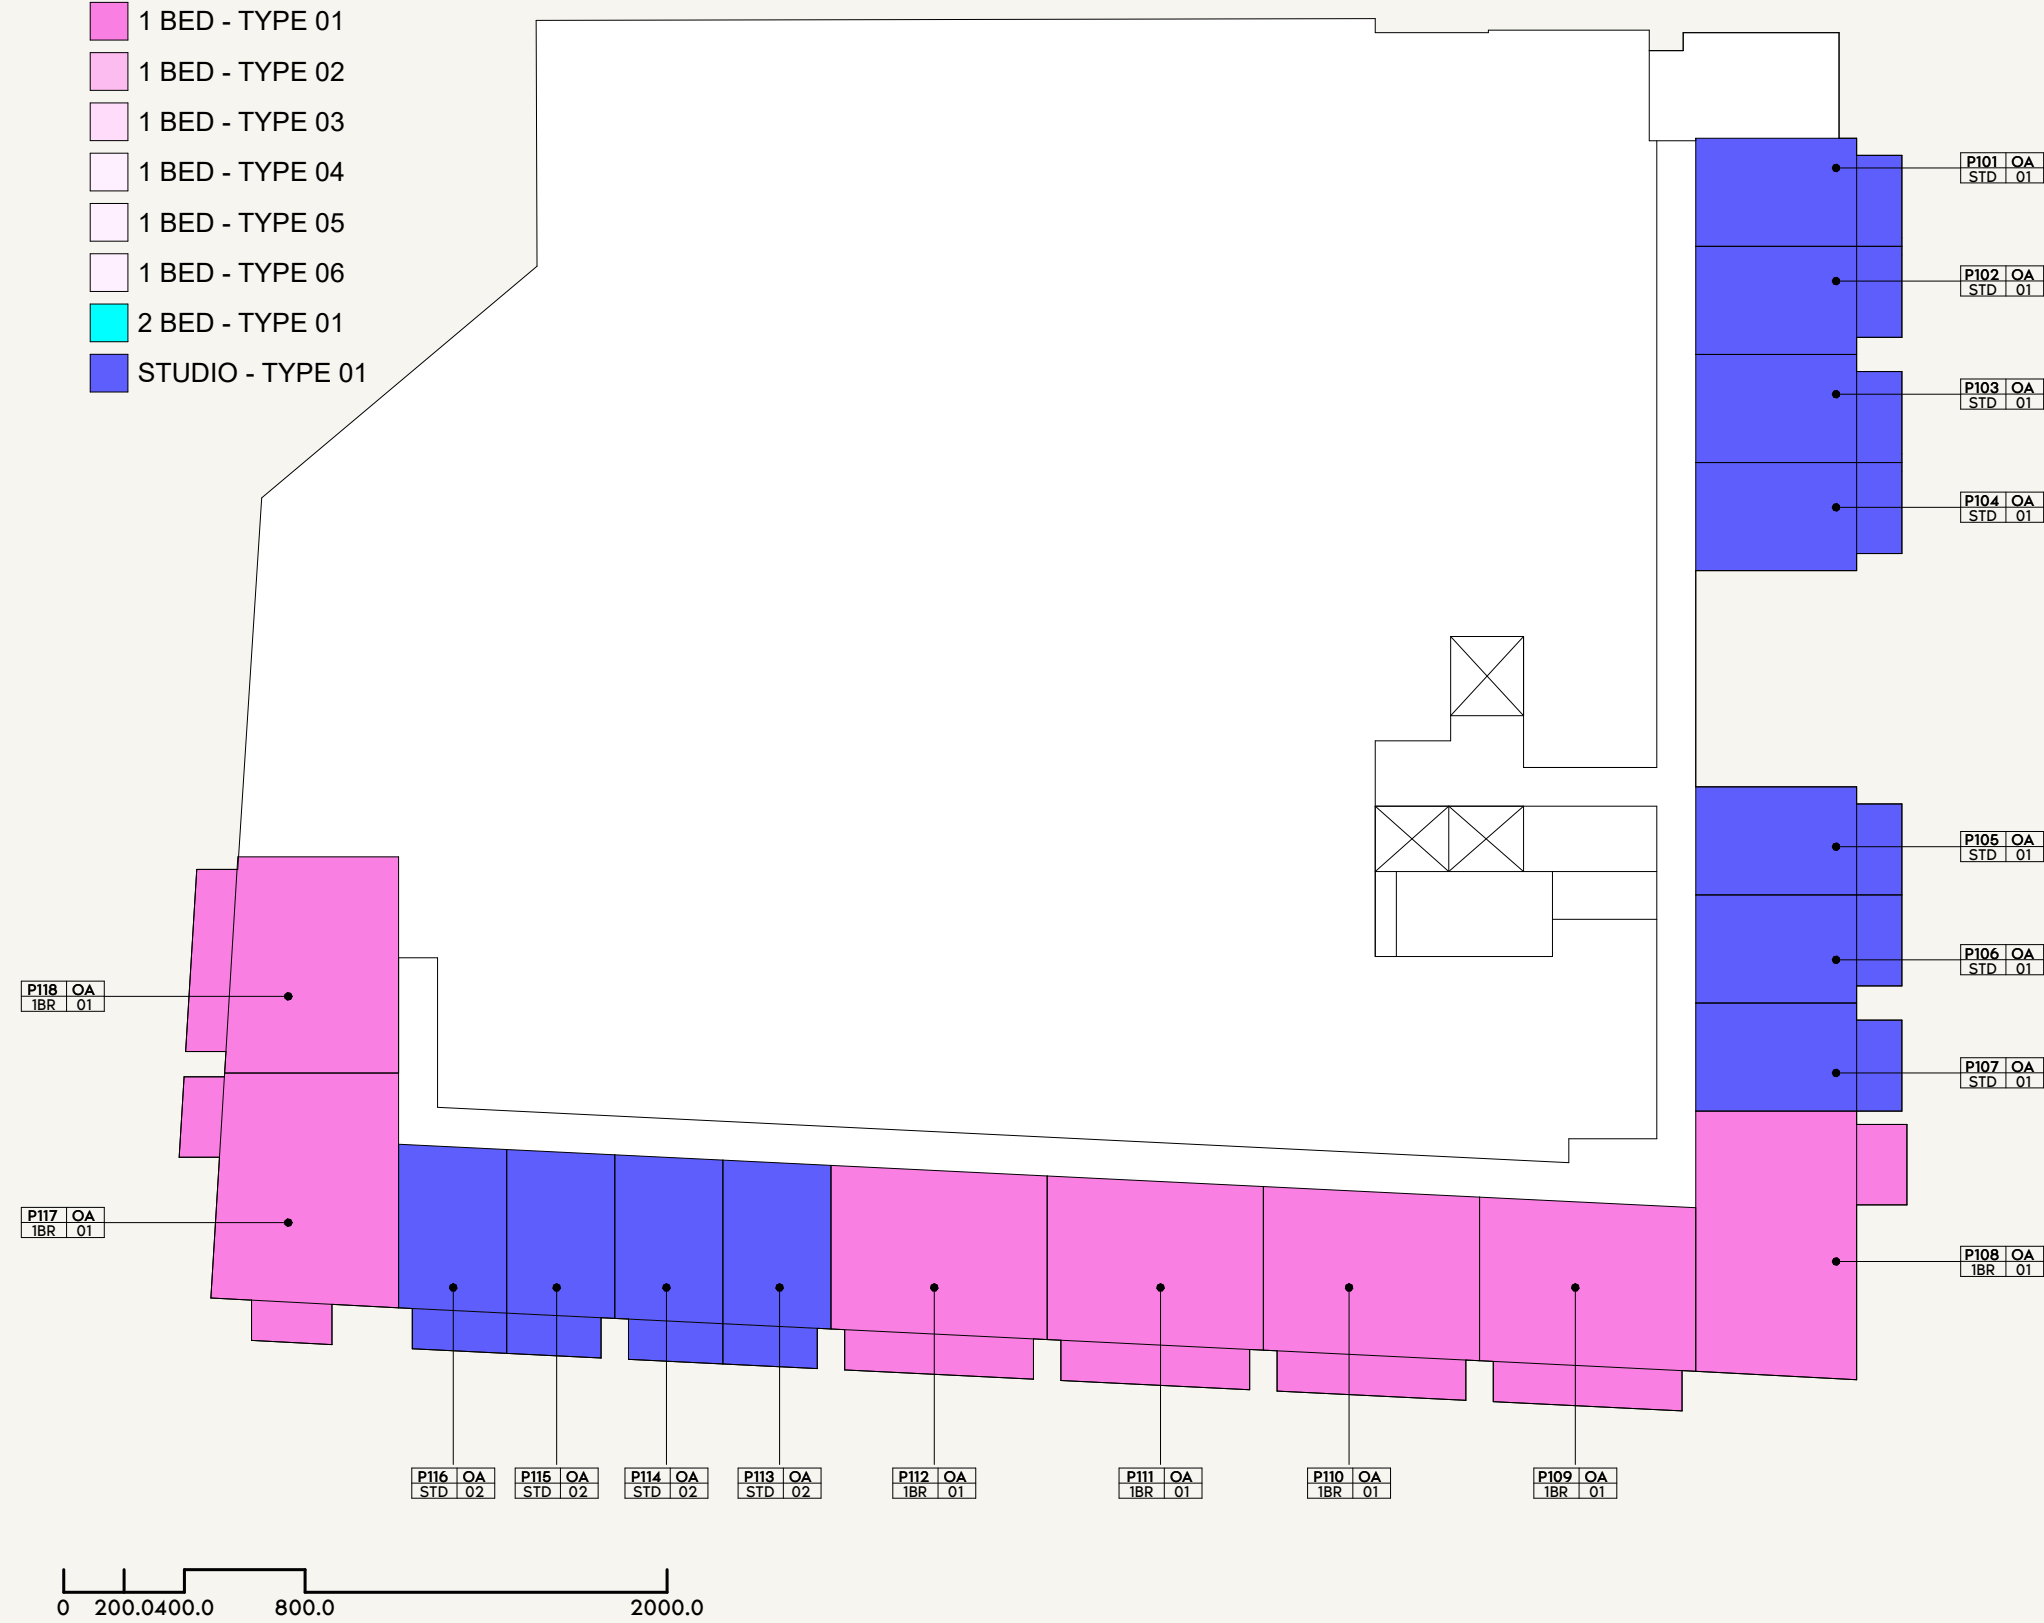

SCALE: N.T.S



SCALE: N.T.S



FLOOR NO:
2ND FLOOR


UNIT TYPE:
PODIUM 01 KEYPLAN

DISCLAIMER:
THE COLORED MARKETING FLOOR PLANS PROVIDED BY THE DEVELOPER ARE FOR ILLUSTRATIVE PURPOSES ONLY. ACTUAL DIMENSIONS, LAYOUT, AND FINISHES MAY VARY FROM THOSE DEPICTED IN THE PLANS. FURNITURE, FIXTURES, AND EQUIPMENT SHOWN IN THE PLANS ARE FOR DECORATIVE PURPOSES ONLY AND ARE NOT INCLUDED IN THE PURCHASE OR LEASE OF THE PROPERTY. THE DEVELOPER RESERVES THE RIGHT TO MAKE MODIFICATIONS, REVISIONS, AND CHANGES TO THE FLOOR PLANS, SPECIFICATIONS, AND FEATURES WITHOUT PRIOR NOTICE.

PROJECT NAME / BUILDING:
DJAZ1.09 / BUILDING A

LEGEND

- 1 BED - TYPE 01
- 1 BED - TYPE 02
- 1 BED - TYPE 03
- 1 BED - TYPE 04
- 1 BED - TYPE 05
- 1 BED - TYPE 06
- 2 BED - TYPE 01
- STUDIO - TYPE 01

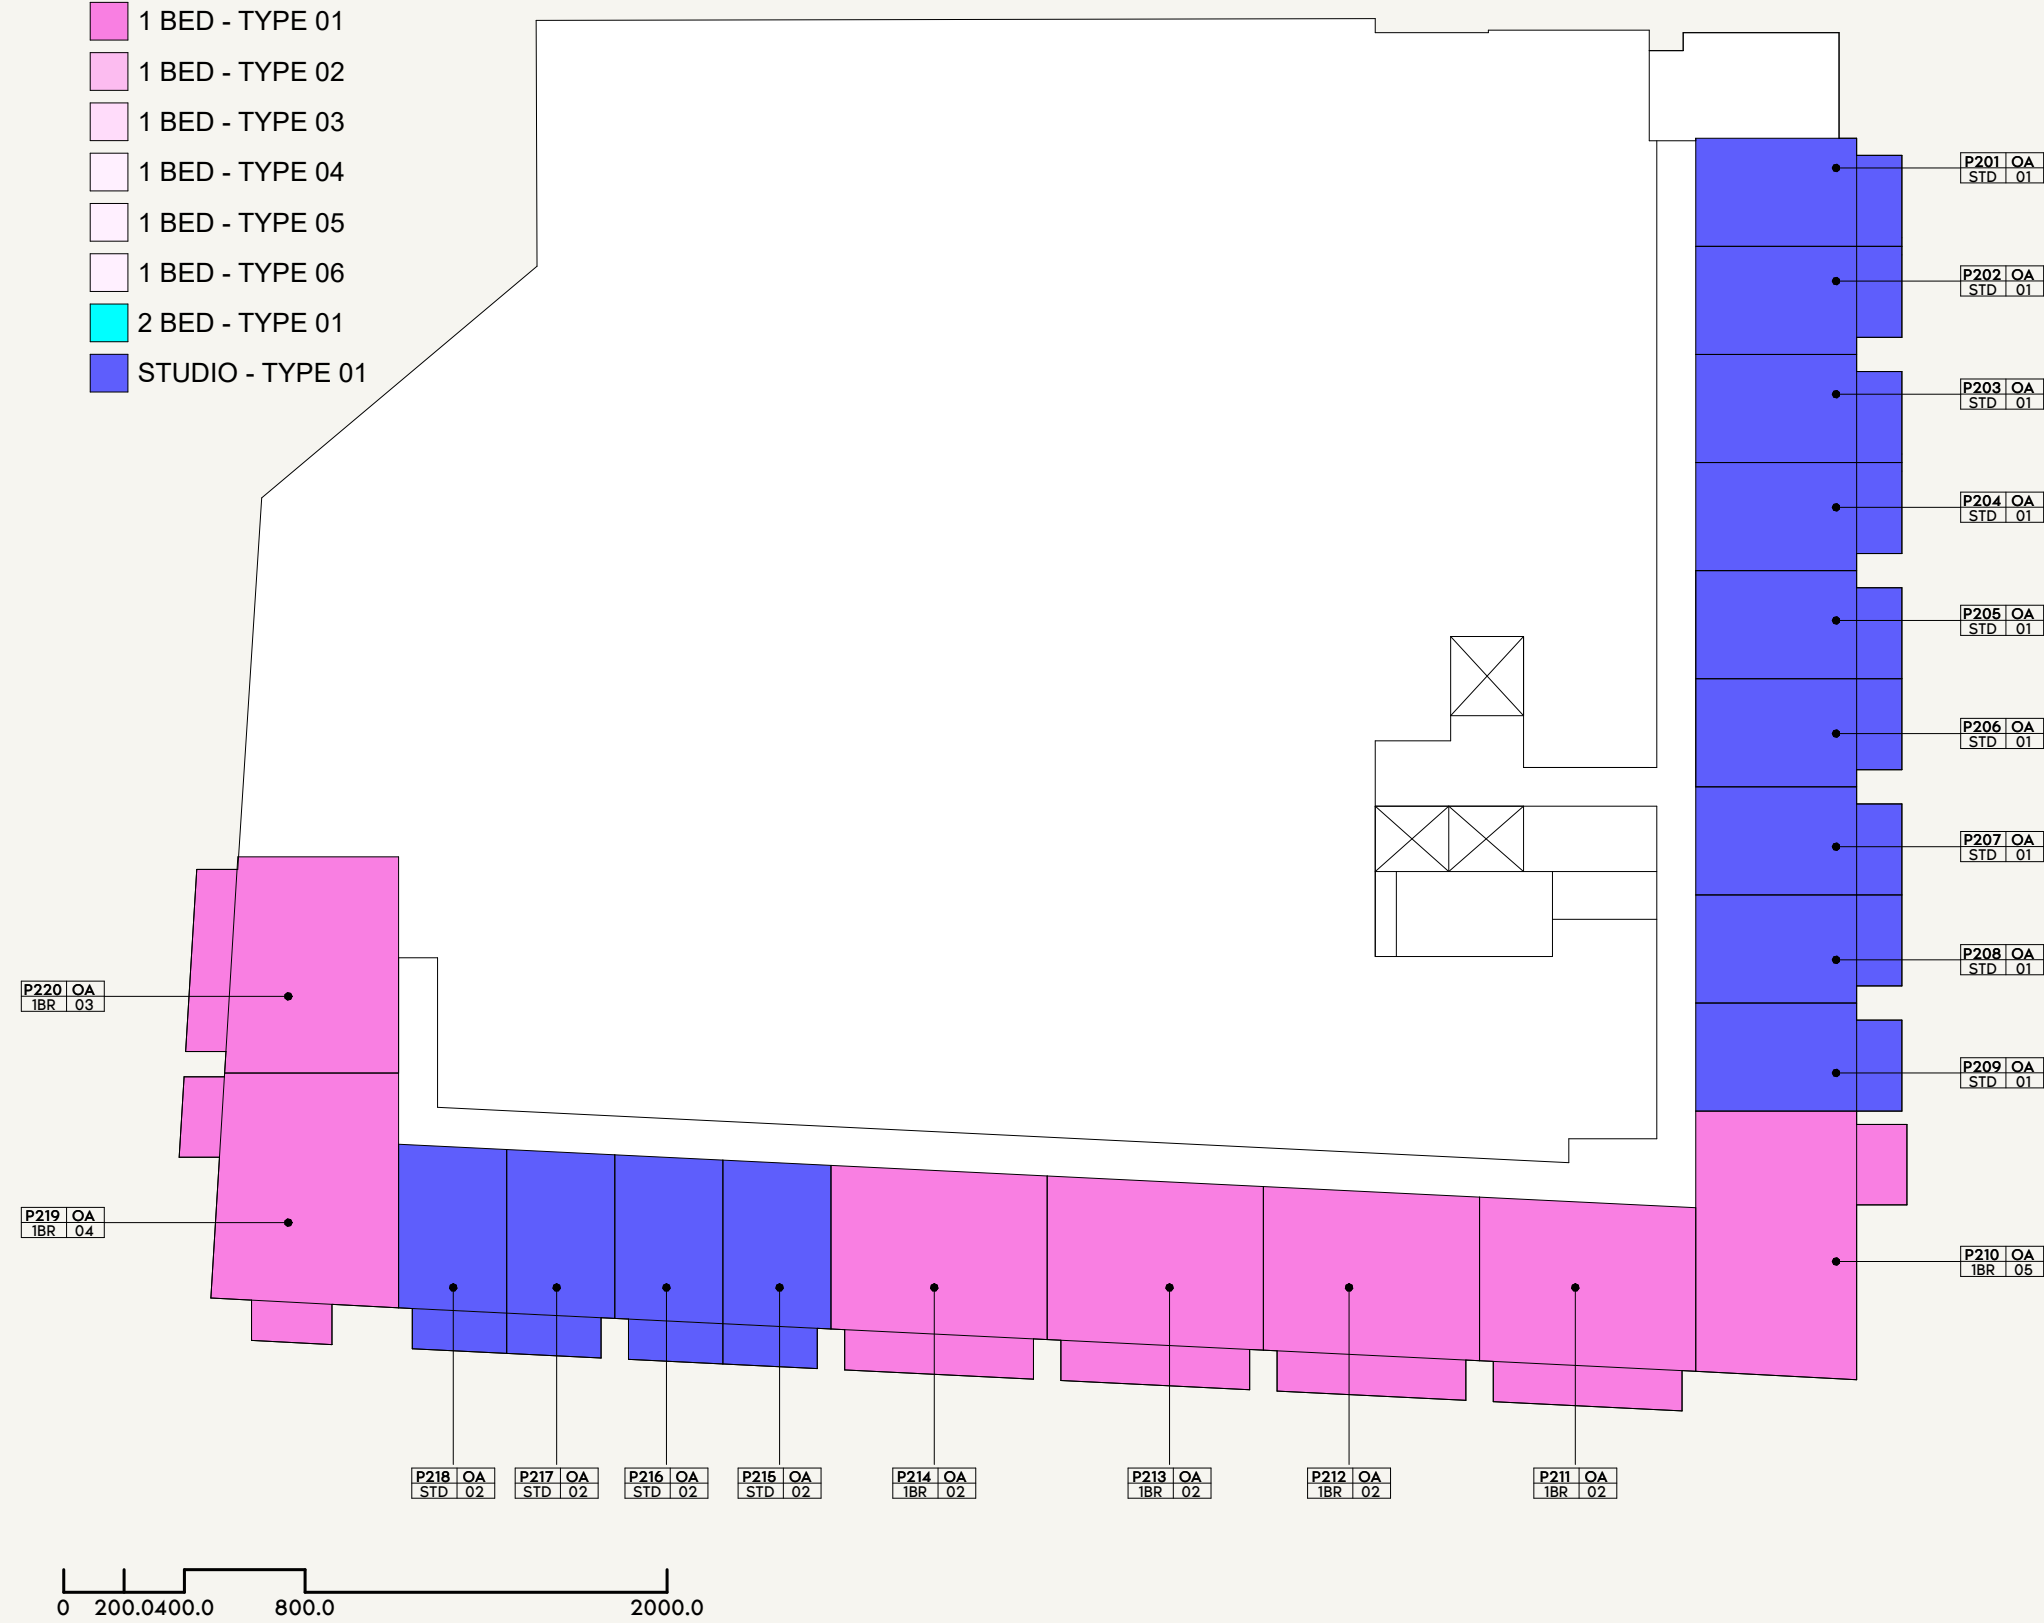

SCALE: N.T.S



SCALE: N.T.S



FLOOR NO:
2ND FLOOR


UNIT TYPE:
PODIUM 02 KEYPLAN

DISCLAIMER:
THE COLORED MARKETING FLOOR PLANS PROVIDED BY THE DEVELOPER ARE FOR ILLUSTRATIVE PURPOSES ONLY. ACTUAL DIMENSIONS, LAYOUT, AND FINISHES MAY VARY FROM THOSE DEPICTED IN THE PLANS. FURNITURE, FIXTURES, AND EQUIPMENT SHOWN IN THE PLANS ARE FOR DECORATIVE PURPOSES ONLY AND ARE NOT INCLUDED IN THE PURCHASE OR LEASE OF THE PROPERTY. THE DEVELOPER RESERVES THE RIGHT TO MAKE MODIFICATIONS, REVISIONS, AND CHANGES TO THE FLOOR PLANS, SPECIFICATIONS, AND FEATURES WITHOUT PRIOR NOTICE.

PROJECT NAME / BUILDING:
DJAZ1.09 / BUILDING A

LEGEND

- 1 BED - TYPE 01
- 1 BED - TYPE 02
- 1 BED - TYPE 03
- 1 BED - TYPE 04
- 1 BED - TYPE 05
- 1 BED - TYPE 06
- 2 BED - TYPE 01
- STUDIO - TYPE 01

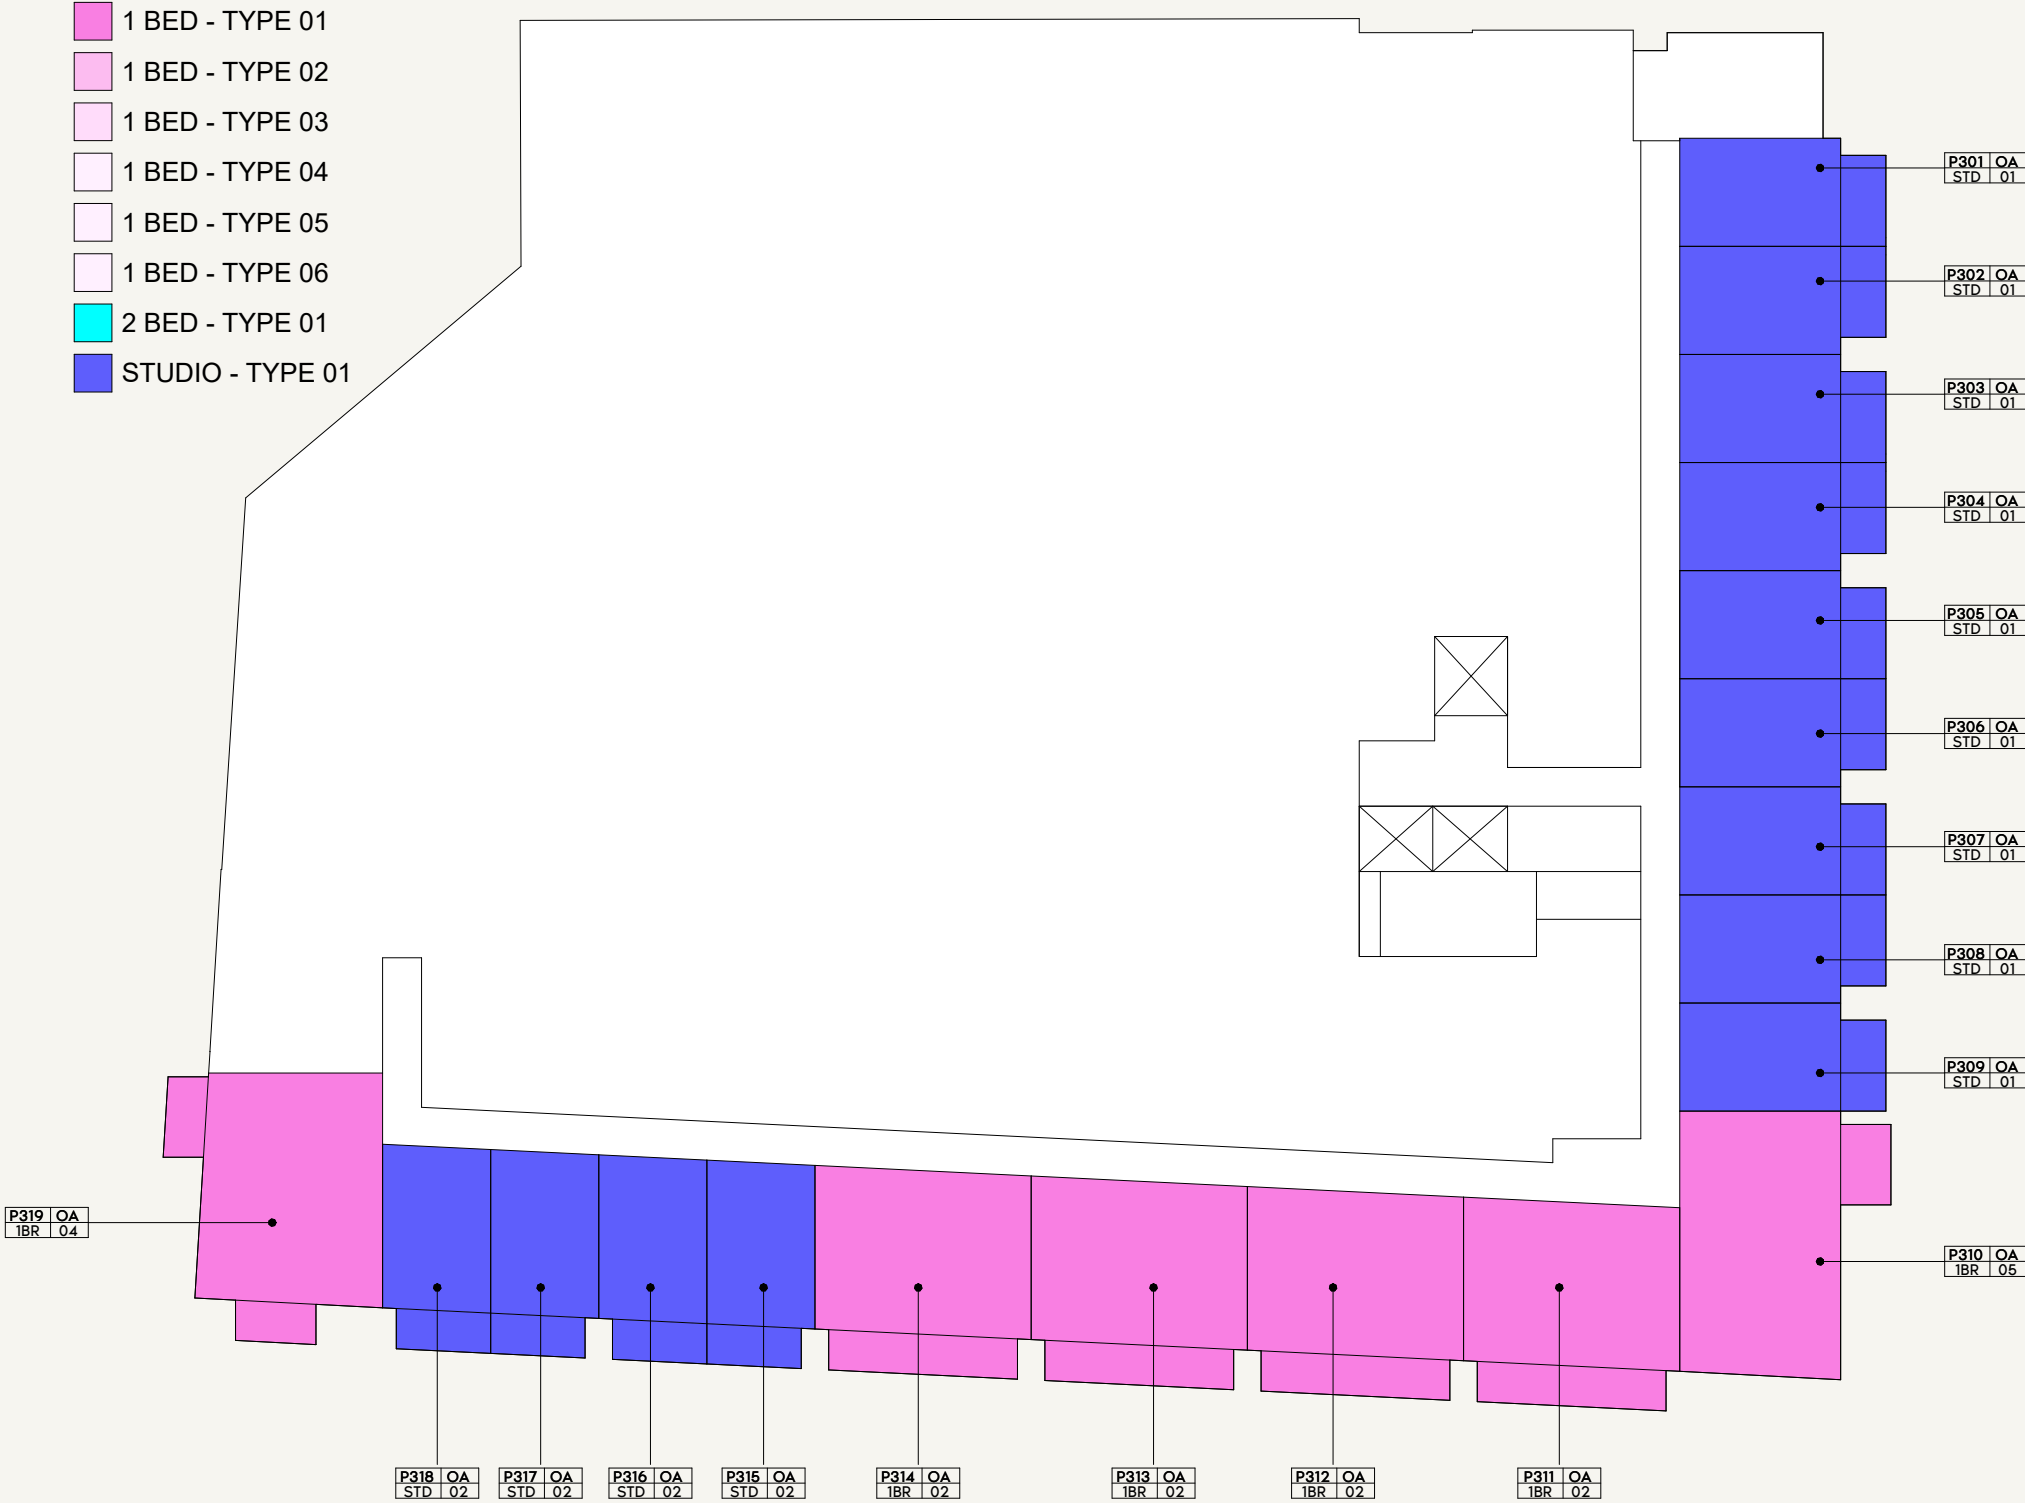

SCALE: N.T.S



SCALE: N.T.S



FLOOR NO:
2ND FLOOR



UNIT TYPE:
PODIUM 03 KEYPLAN

DISCLAIMER:
THE COLORED MARKETING FLOOR PLANS PROVIDED BY THE DEVELOPER ARE FOR ILLUSTRATIVE PURPOSES ONLY. ACTUAL DIMENSIONS, LAYOUT, AND FINISHES MAY VARY FROM THOSE DEPICTED IN THE PLANS. FURNITURE, FIXTURES, AND EQUIPMENT SHOWN IN THE PLANS ARE FOR DECORATIVE PURPOSES ONLY AND ARE NOT INCLUDED IN THE PURCHASE OR LEASE OF THE PROPERTY. THE DEVELOPER RESERVES THE RIGHT TO MAKE MODIFICATIONS, REVISIONS, AND CHANGES TO THE FLOOR PLANS, SPECIFICATIONS, AND FEATURES WITHOUT PRIOR NOTICE.

PROJECT NAME / BUILDING:
DJAZ1.09 / BUILDING A

LEGEND

- 1 BED - TYPE 01
- 1 BED - TYPE 02
- 1 BED - TYPE 03
- 1 BED - TYPE 04
- 1 BED - TYPE 05
- 1 BED - TYPE 06
- 2 BED - TYPE 01
- STUDIO - TYPE 01

 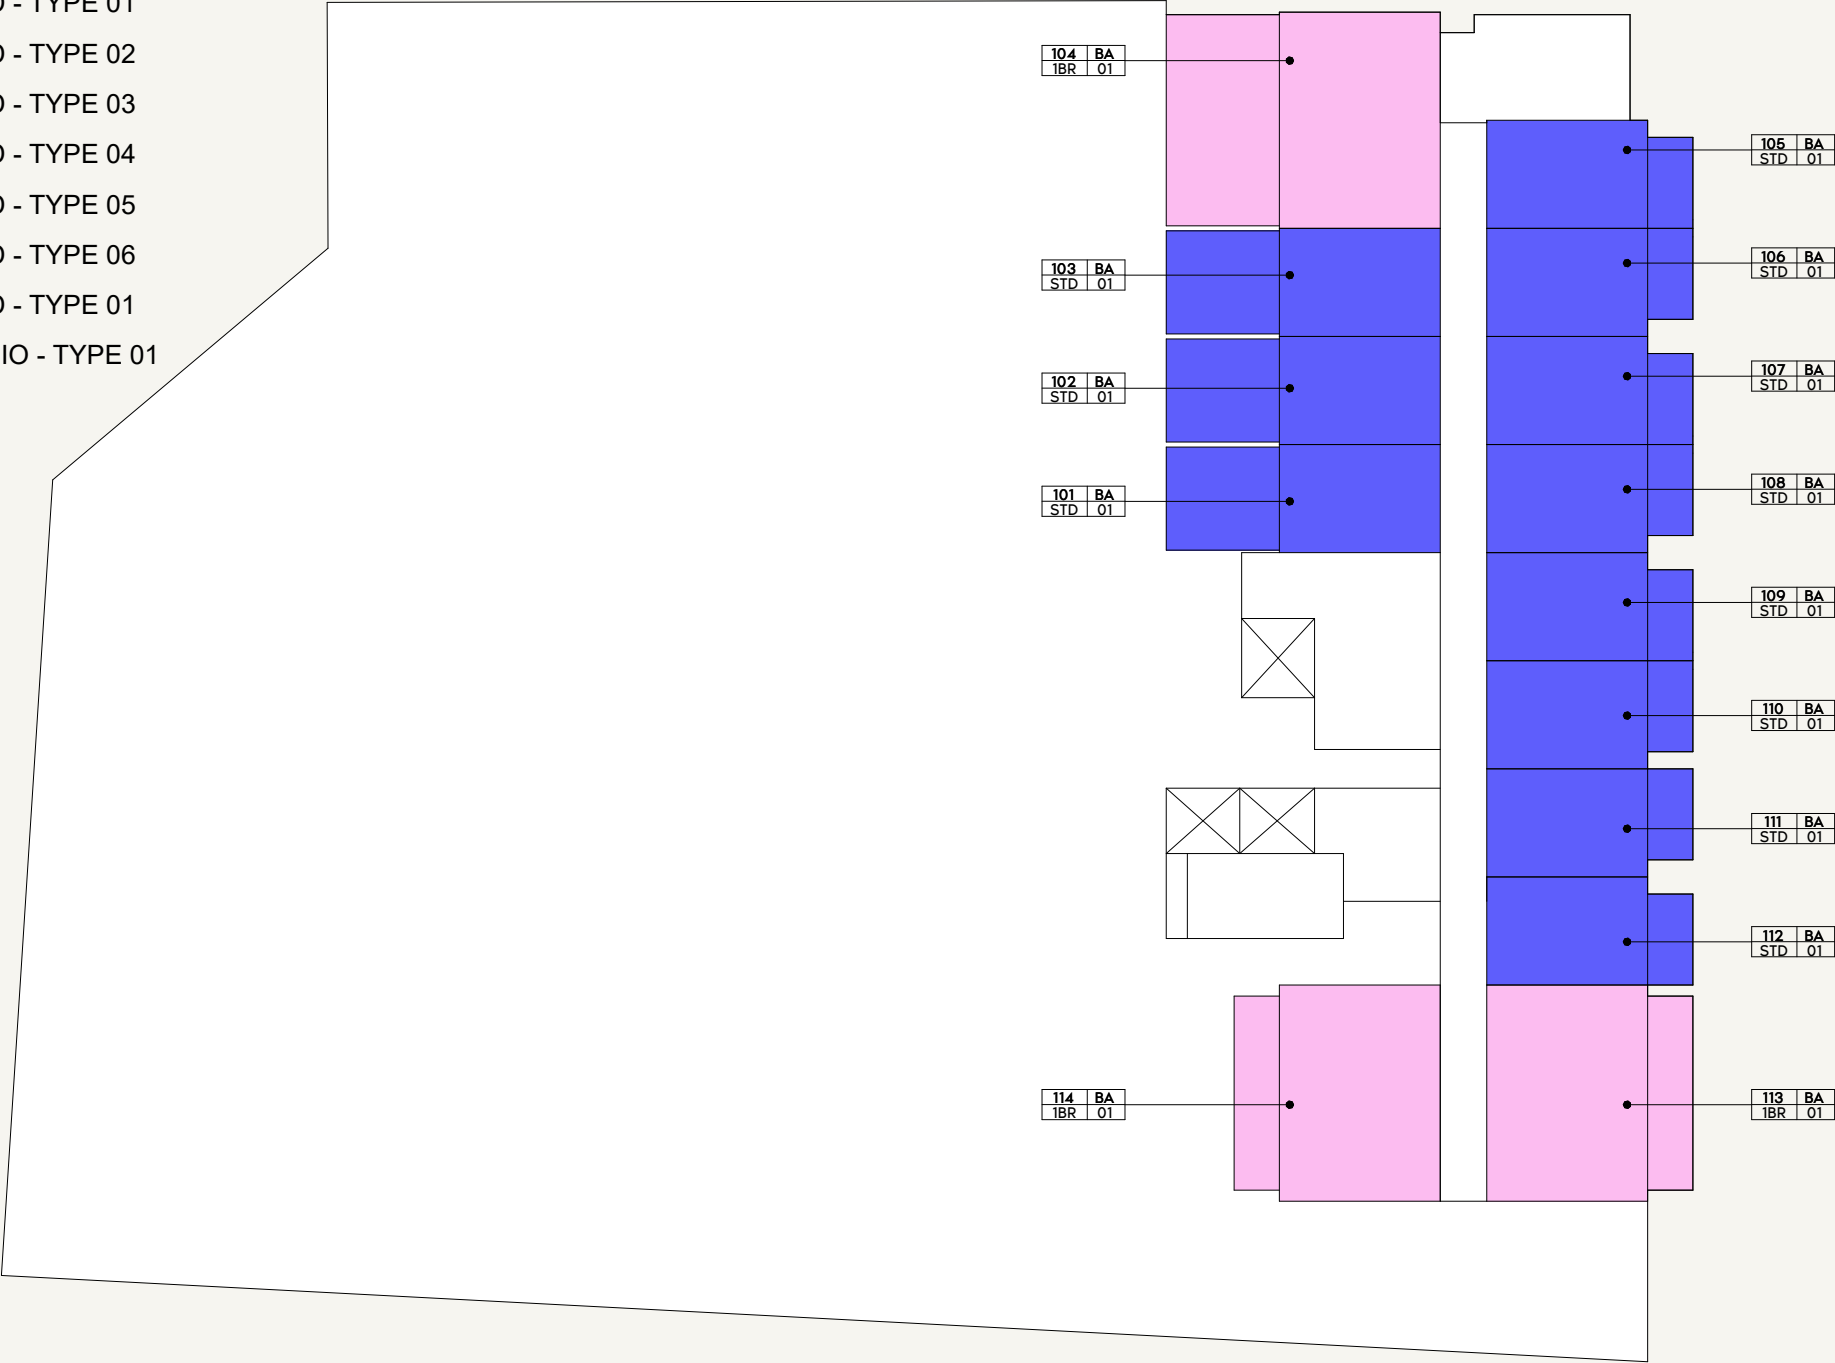

SCALE: N.T.S



SCALE: N.T.S




FLOOR NO:
2ND FLOOR

UNIT TYPE:
1ST FLOOR KEYPLAN


DISCLAIMER:
THE COLORED MARKETING FLOOR PLANS PROVIDED BY THE DEVELOPER ARE FOR ILLUSTRATIVE PURPOSES ONLY. ACTUAL DIMENSIONS, LAYOUT, AND FINISHES MAY VARY FROM THOSE DEPICTED IN THE PLANS. FURNITURE, FIXTURES, AND EQUIPMENT SHOWN IN THE PLANS ARE FOR DECORATIVE PURPOSES ONLY AND ARE NOT INCLUDED IN THE PURCHASE OR LEASE OF THE PROPERTY. THE DEVELOPER RESERVES THE RIGHT TO MAKE MODIFICATIONS, REVISIONS, AND CHANGES TO THE FLOOR PLANS, SPECIFICATIONS, AND FEATURES WITHOUT PRIOR NOTICE.

PROJECT NAME / BUILDING:
DJAZ1.09 / BUILDING A

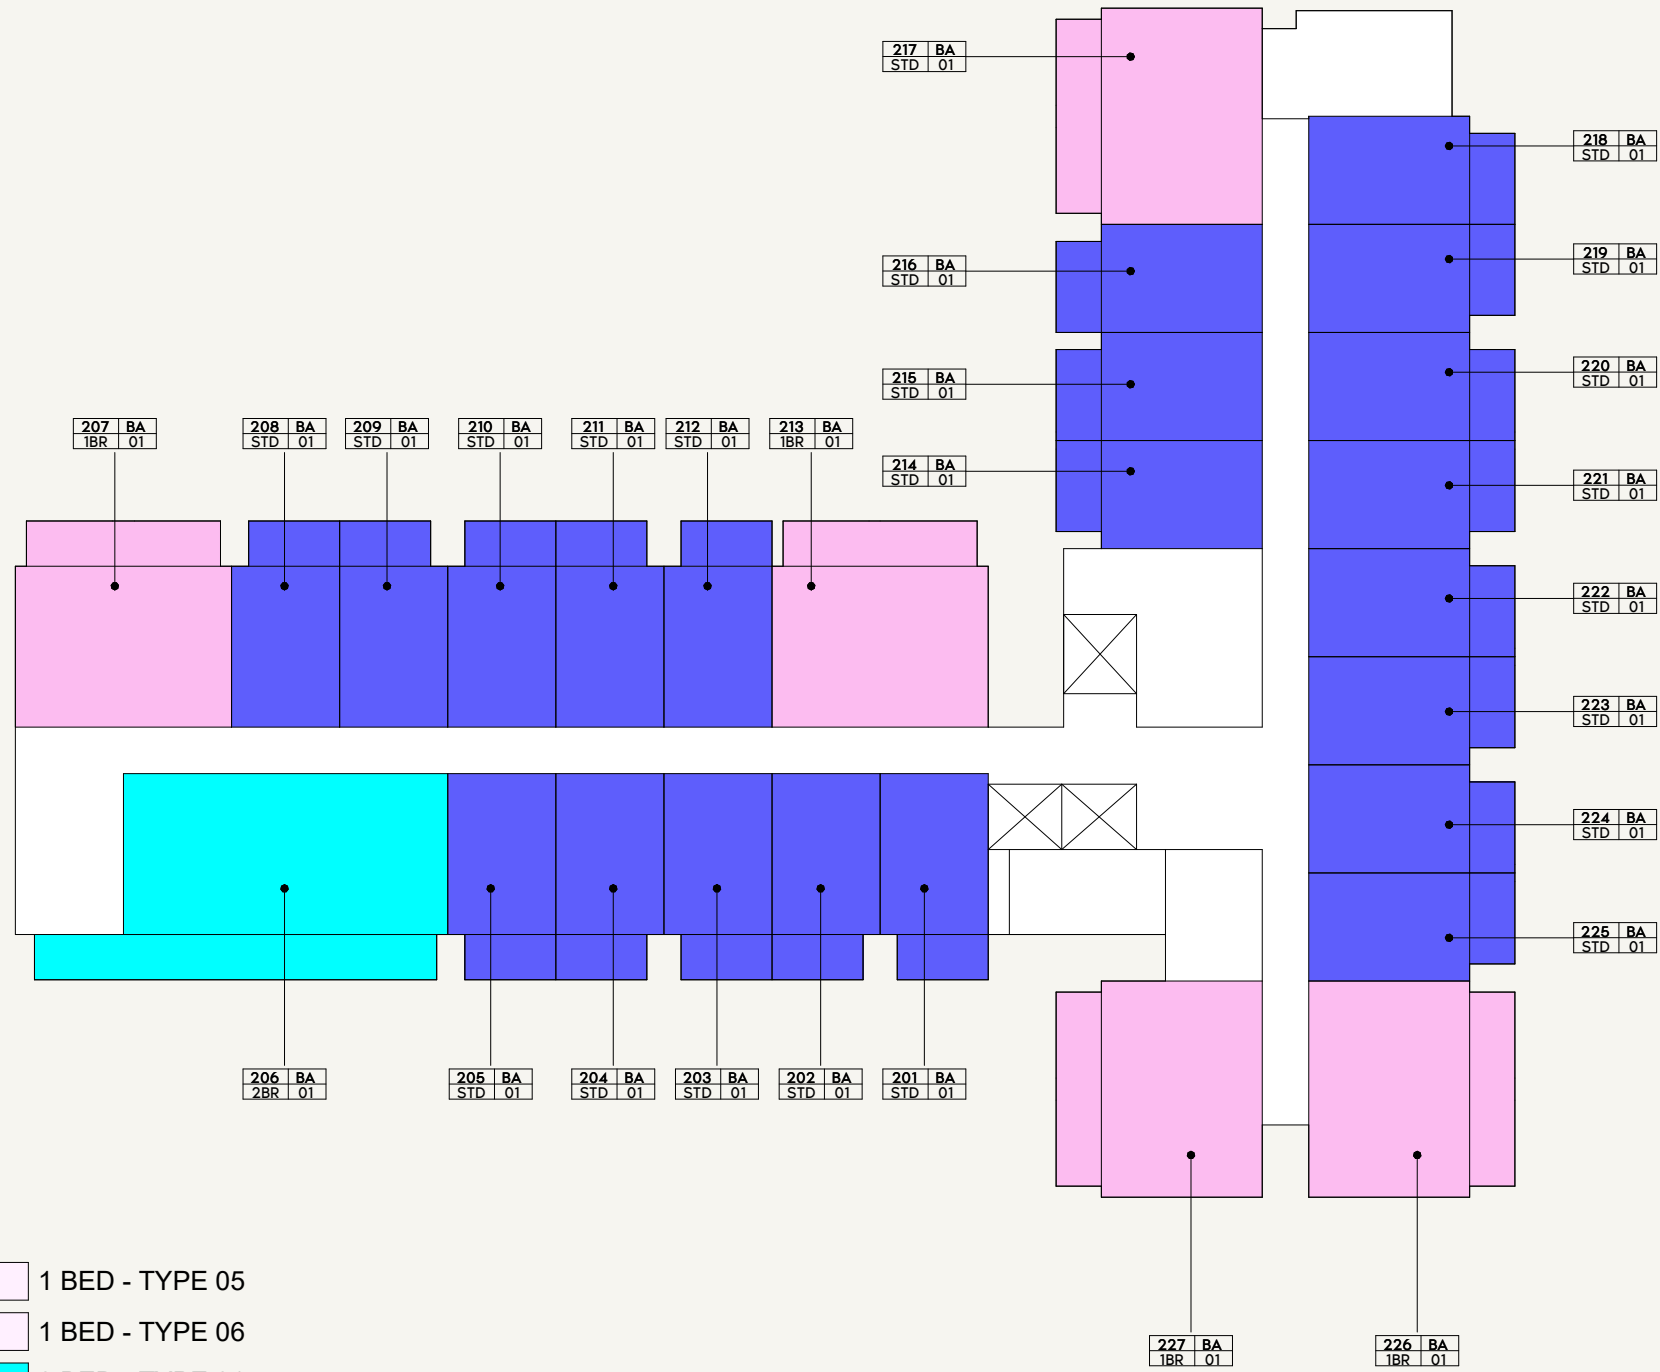

LEGEND

- 1 BED - TYPE 01
- 1 BED - TYPE 02
- 1 BED - TYPE 03
- 1 BED - TYPE 04
- 1 BED - TYPE 05
- 1 BED - TYPE 06
- 2 BED - TYPE 01
- STUDIO - TYPE 01

 

SCALE: N.T.S



SCALE: N.T.S




FLOOR NO:
2ND FLOOR

UNIT TYPE:
2ND FLOOR KEYPLAN

DISCLAIMER:
THE COLORED MARKETING FLOOR PLANS PROVIDED BY THE DEVELOPER ARE FOR ILLUSTRATIVE PURPOSES ONLY. ACTUAL DIMENSIONS, LAYOUT, AND FINISHES MAY VARY FROM THOSE DEPICTED IN THE PLANS. FURNITURE, FIXTURES, AND EQUIPMENT SHOWN IN THE PLANS ARE FOR DECORATIVE PURPOSES ONLY AND ARE NOT INCLUDED IN THE PURCHASE OR LEASE OF THE PROPERTY. THE DEVELOPER RESERVES THE RIGHT TO MAKE MODIFICATIONS, REVISIONS, AND CHANGES TO THE FLOOR PLANS, SPECIFICATIONS, AND FEATURES WITHOUT PRIOR NOTICE.


PROJECT NAME / BUILDING:
DJAZ1.09 / BUILDING A

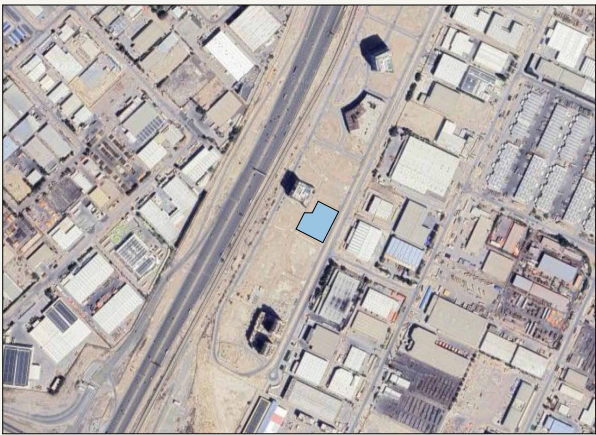

SCALE: N.T.S




SCALE: N.T.S

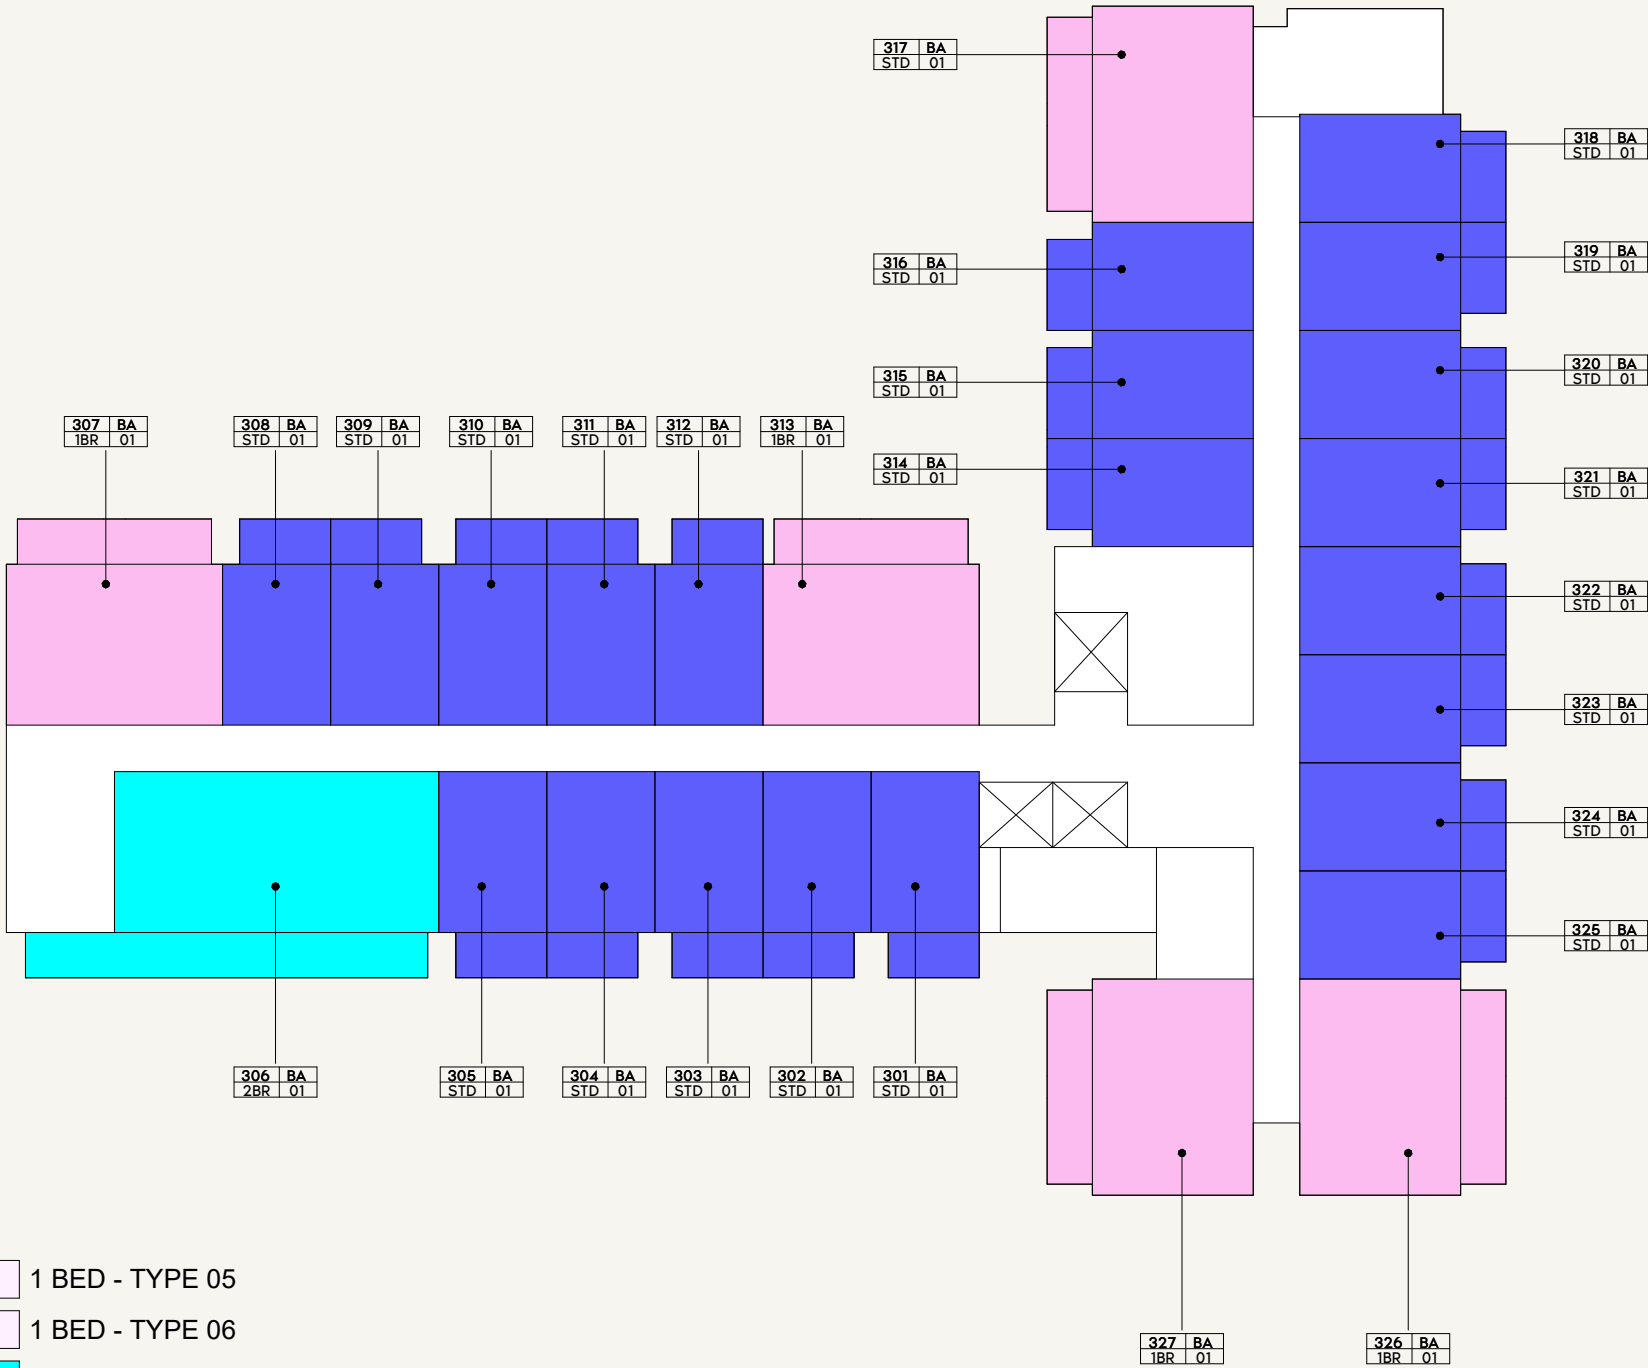

LEGEND

- 1 BED - TYPE 01
- 1 BED - TYPE 02
- 1 BED - TYPE 03
- 1 BED - TYPE 04
- 1 BED - TYPE 05
- 1 BED - TYPE 06
- 2 BED - TYPE 01
- STUDIO - TYPE 01

 

FLOOR NO:

3RD FLOOR

UNIT TYPE:


3RD FLOOR KEYPLAN

DISCLAIMER:

THE COLORED MARKETING FLOOR PLANS PROVIDED BY THE DEVELOPER ARE FOR ILLUSTRATIVE PURPOSES ONLY. ACTUAL DIMENSIONS, LAYOUT, AND FINISHES MAY VARY FROM THOSE DEPICTED IN THE PLANS. FURNITURE, FIXTURES, AND EQUIPMENT SHOWN IN THE PLANS ARE FOR DECORATIVE PURPOSES ONLY AND ARE NOT INCLUDED IN THE PURCHASE OR LEASE OF THE PROPERTY. THE DEVELOPER RESERVES THE RIGHT TO MAKE MODIFICATIONS, REVISIONS, AND CHANGES TO THE FLOOR PLANS, SPECIFICATIONS, AND FEATURES WITHOUT PRIOR NOTICE.


PROJECT NAME / BUILDING:

DJAZ1.09 / BUILDING A

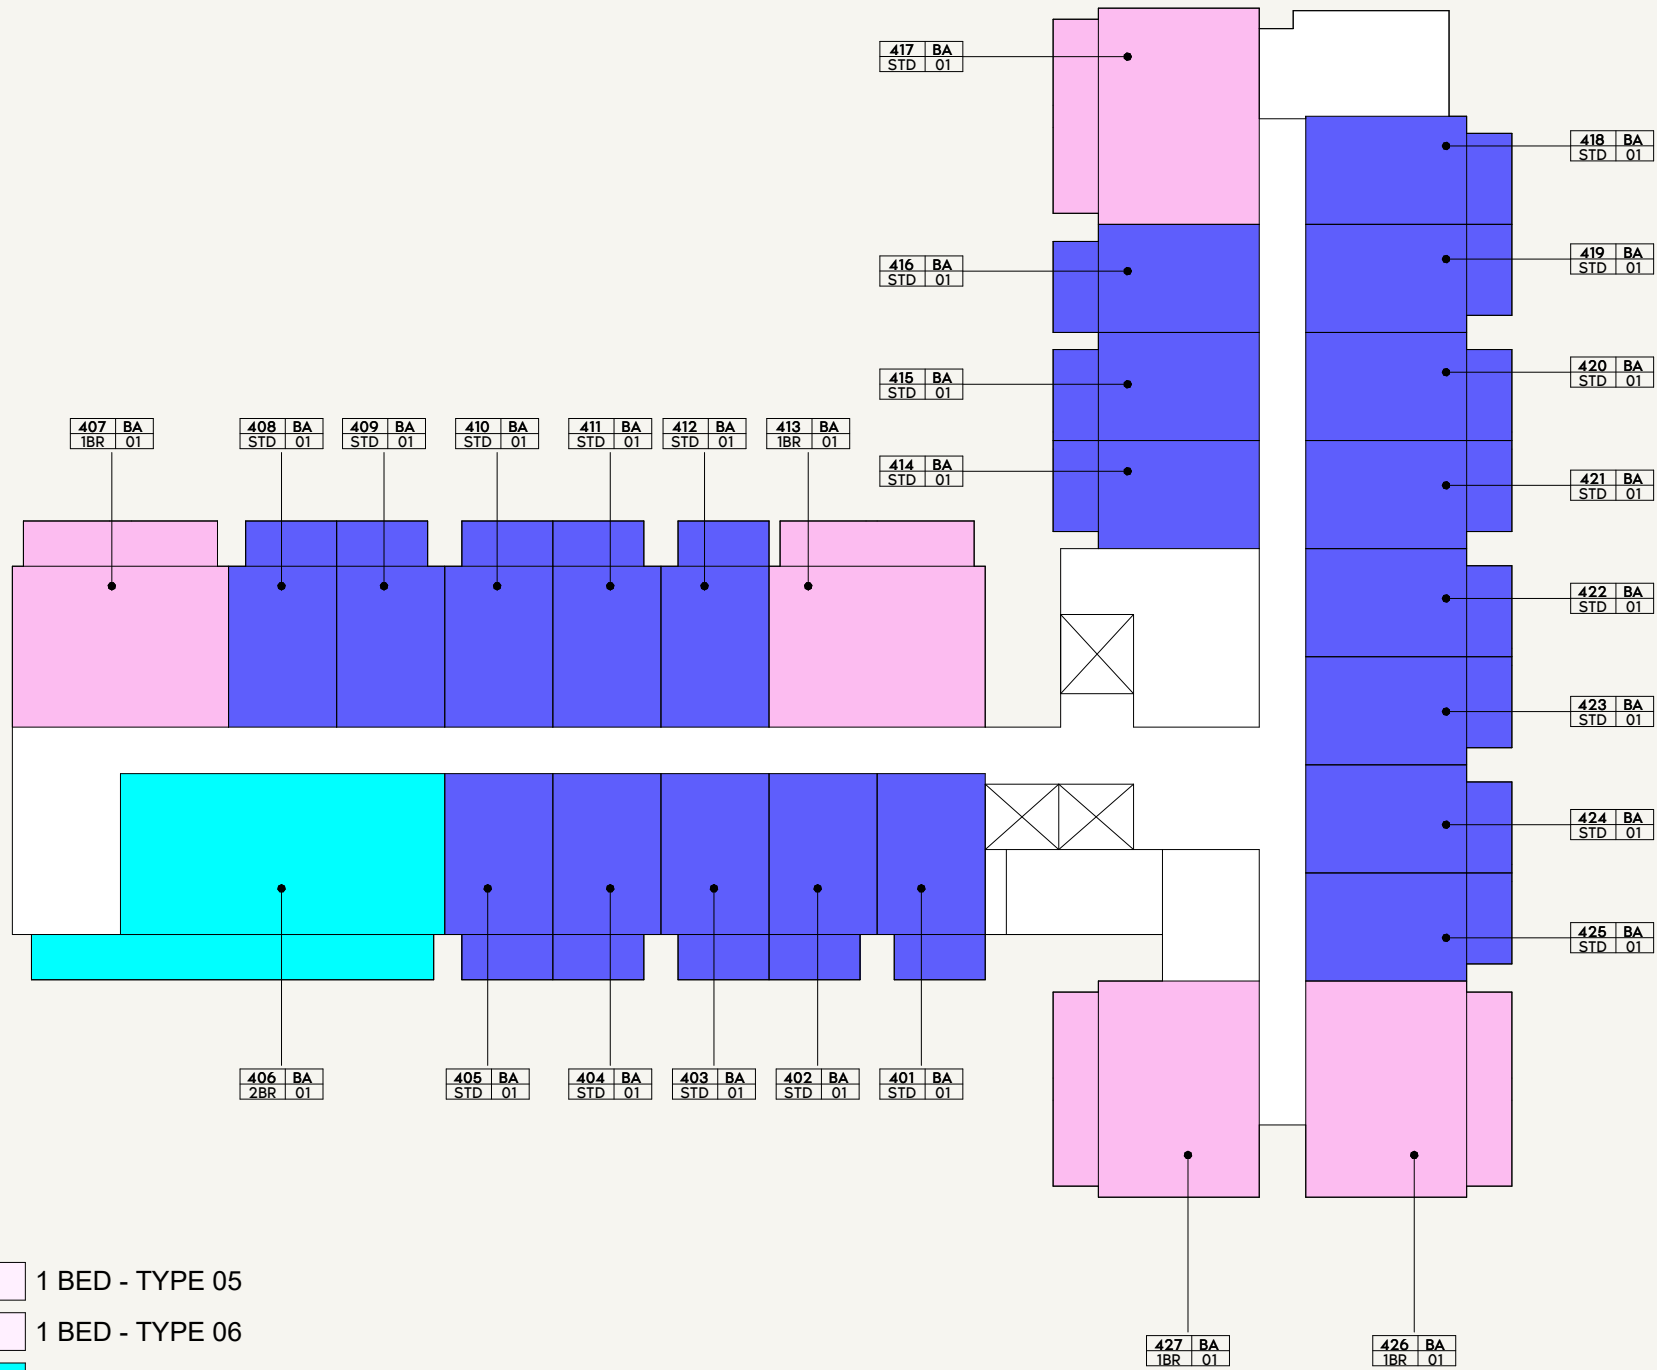

LEGEND

- 1 BED - TYPE 01
- 1 BED - TYPE 02
- 1 BED - TYPE 03
- 1 BED - TYPE 04
- 1 BED - TYPE 05
- 1 BED - TYPE 06
- 2 BED - TYPE 01
- STUDIO - TYPE 01

 

SCALE: N.T.S



SCALE: N.T.S



FLOOR NO:

4TH FLOOR

UNIT TYPE:

4TH FLOOR KEYPLAN

DISCLAIMER:


THE COLORED MARKETING FLOOR PLANS PROVIDED BY THE DEVELOPER ARE FOR ILLUSTRATIVE PURPOSES ONLY. ACTUAL DIMENSIONS, LAYOUT, AND FINISHES MAY VARY FROM THOSE DEPICTED IN THE PLANS. FURNITURE, FIXTURES, AND EQUIPMENT SHOWN IN THE PLANS ARE FOR DECORATIVE PURPOSES ONLY AND ARE NOT INCLUDED IN THE PURCHASE OR LEASE OF THE PROPERTY. THE DEVELOPER RESERVES THE RIGHT TO MAKE MODIFICATIONS, REVISIONS, AND CHANGES TO THE FLOOR PLANS, SPECIFICATIONS, AND FEATURES WITHOUT PRIOR NOTICE.

PROJECT NAME / BUILDING:

DJAZ1.09 / BUILDING A




SCALE: N.T.S

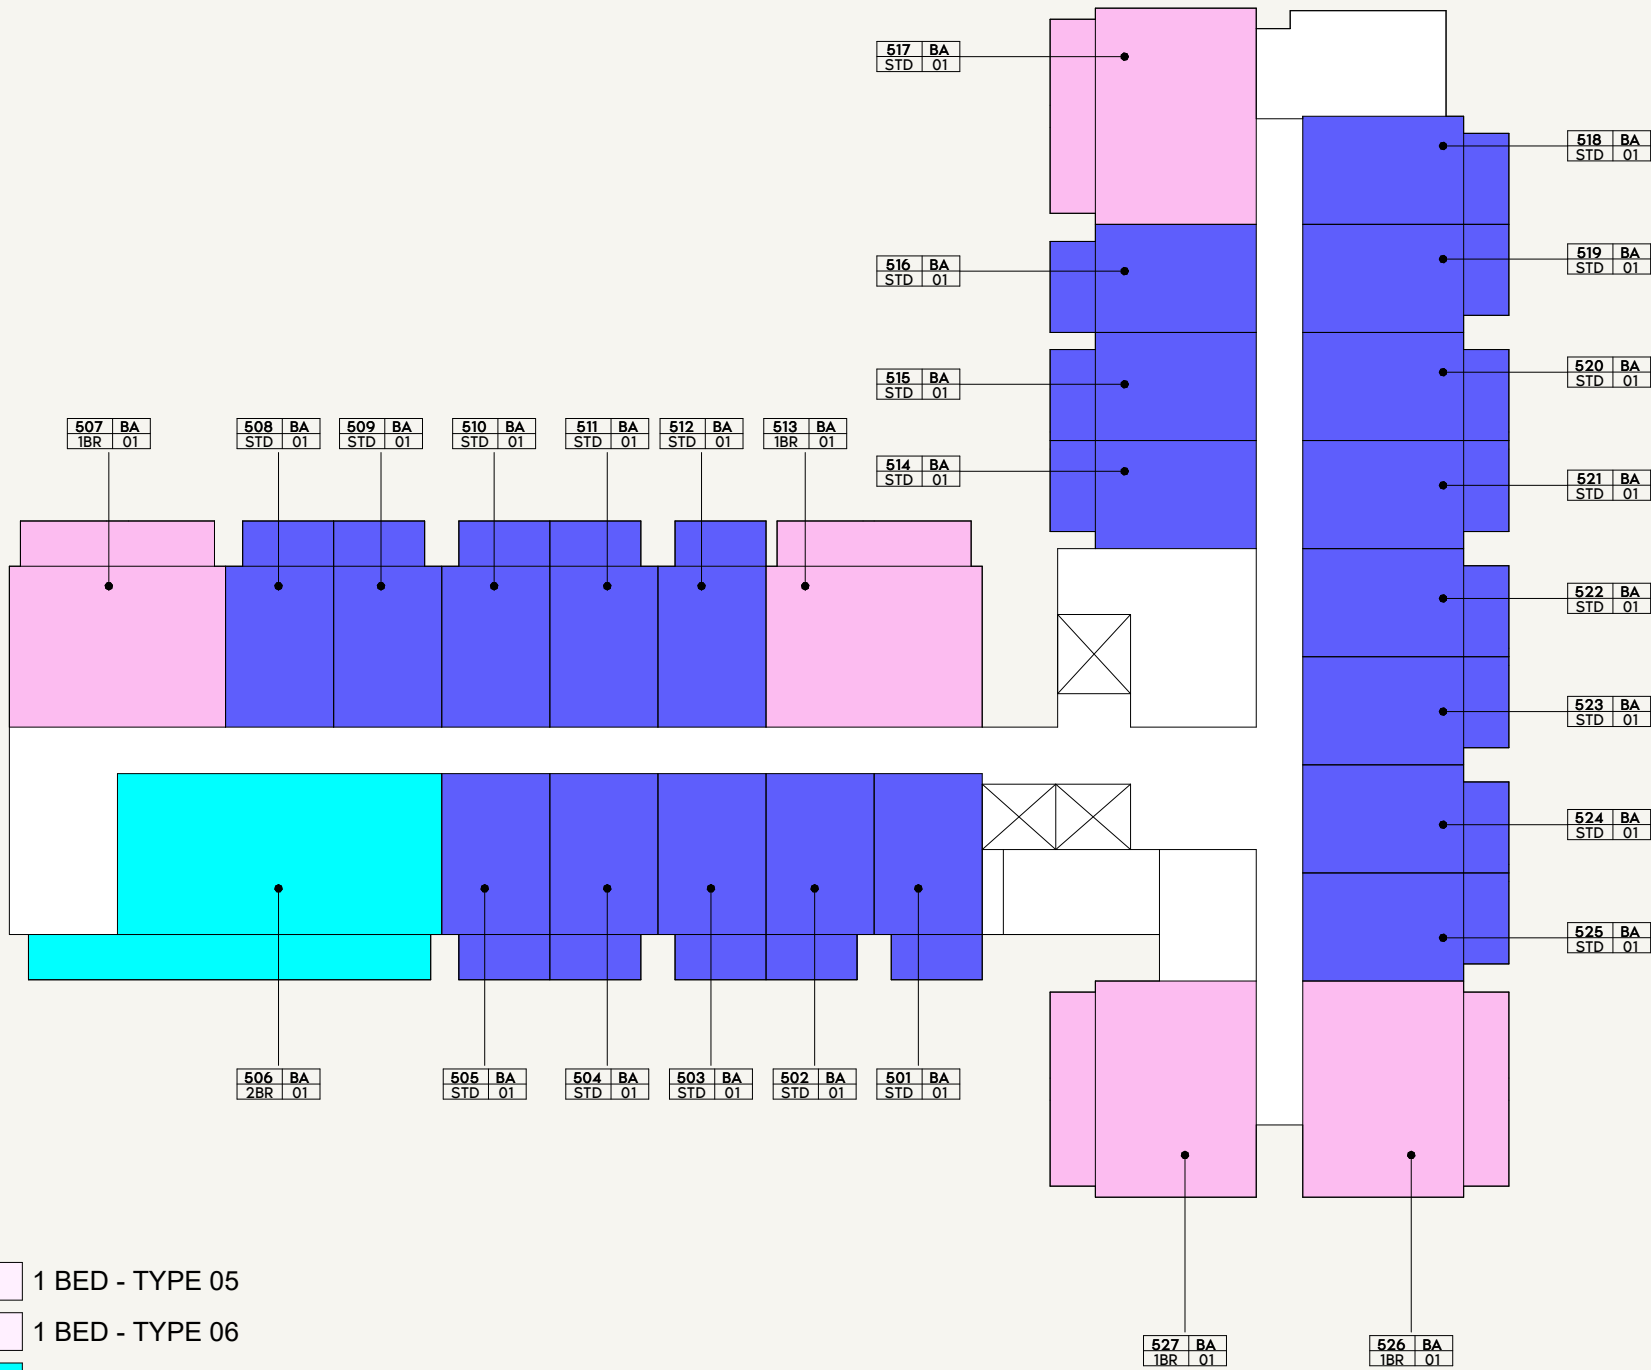

LEGEND

- 1 BED - TYPE 01
- 1 BED - TYPE 02
- 1 BED - TYPE 03
- 1 BED - TYPE 04
- 1 BED - TYPE 05
- 1 BED - TYPE 06
- 2 BED - TYPE 01
- STUDIO - TYPE 01

 

SCALE: N.T.S



FLOOR NO:

5TH FLOOR

UNIT TYPE:


5TH FLOOR KEYPLAN

DISCLAIMER:


THE COLORED MARKETING FLOOR PLANS PROVIDED BY THE DEVELOPER ARE FOR ILLUSTRATIVE PURPOSES ONLY. ACTUAL DIMENSIONS, LAYOUT, AND FINISHES MAY VARY FROM THOSE DEPICTED IN THE PLANS. FURNITURE, FIXTURES, AND EQUIPMENT SHOWN IN THE PLANS ARE FOR DECORATIVE PURPOSES ONLY AND ARE NOT INCLUDED IN THE PURCHASE OR LEASE OF THE PROPERTY. THE DEVELOPER RESERVES THE RIGHT TO MAKE MODIFICATIONS, REVISIONS, AND CHANGES TO THE FLOOR PLANS, SPECIFICATIONS, AND FEATURES WITHOUT PRIOR NOTICE.

PROJECT NAME / BUILDING:

DJAZ1.09 / BUILDING A

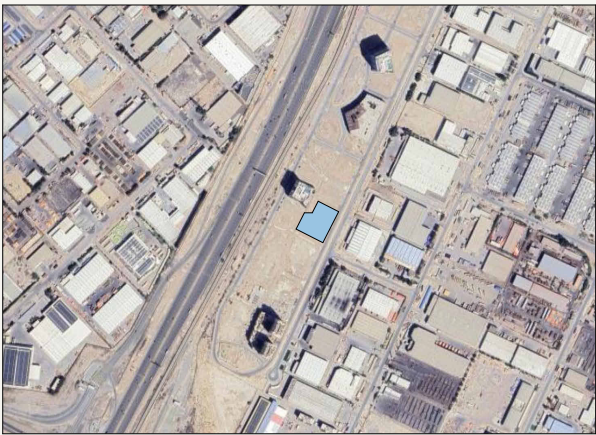


SCALE: N.T.S

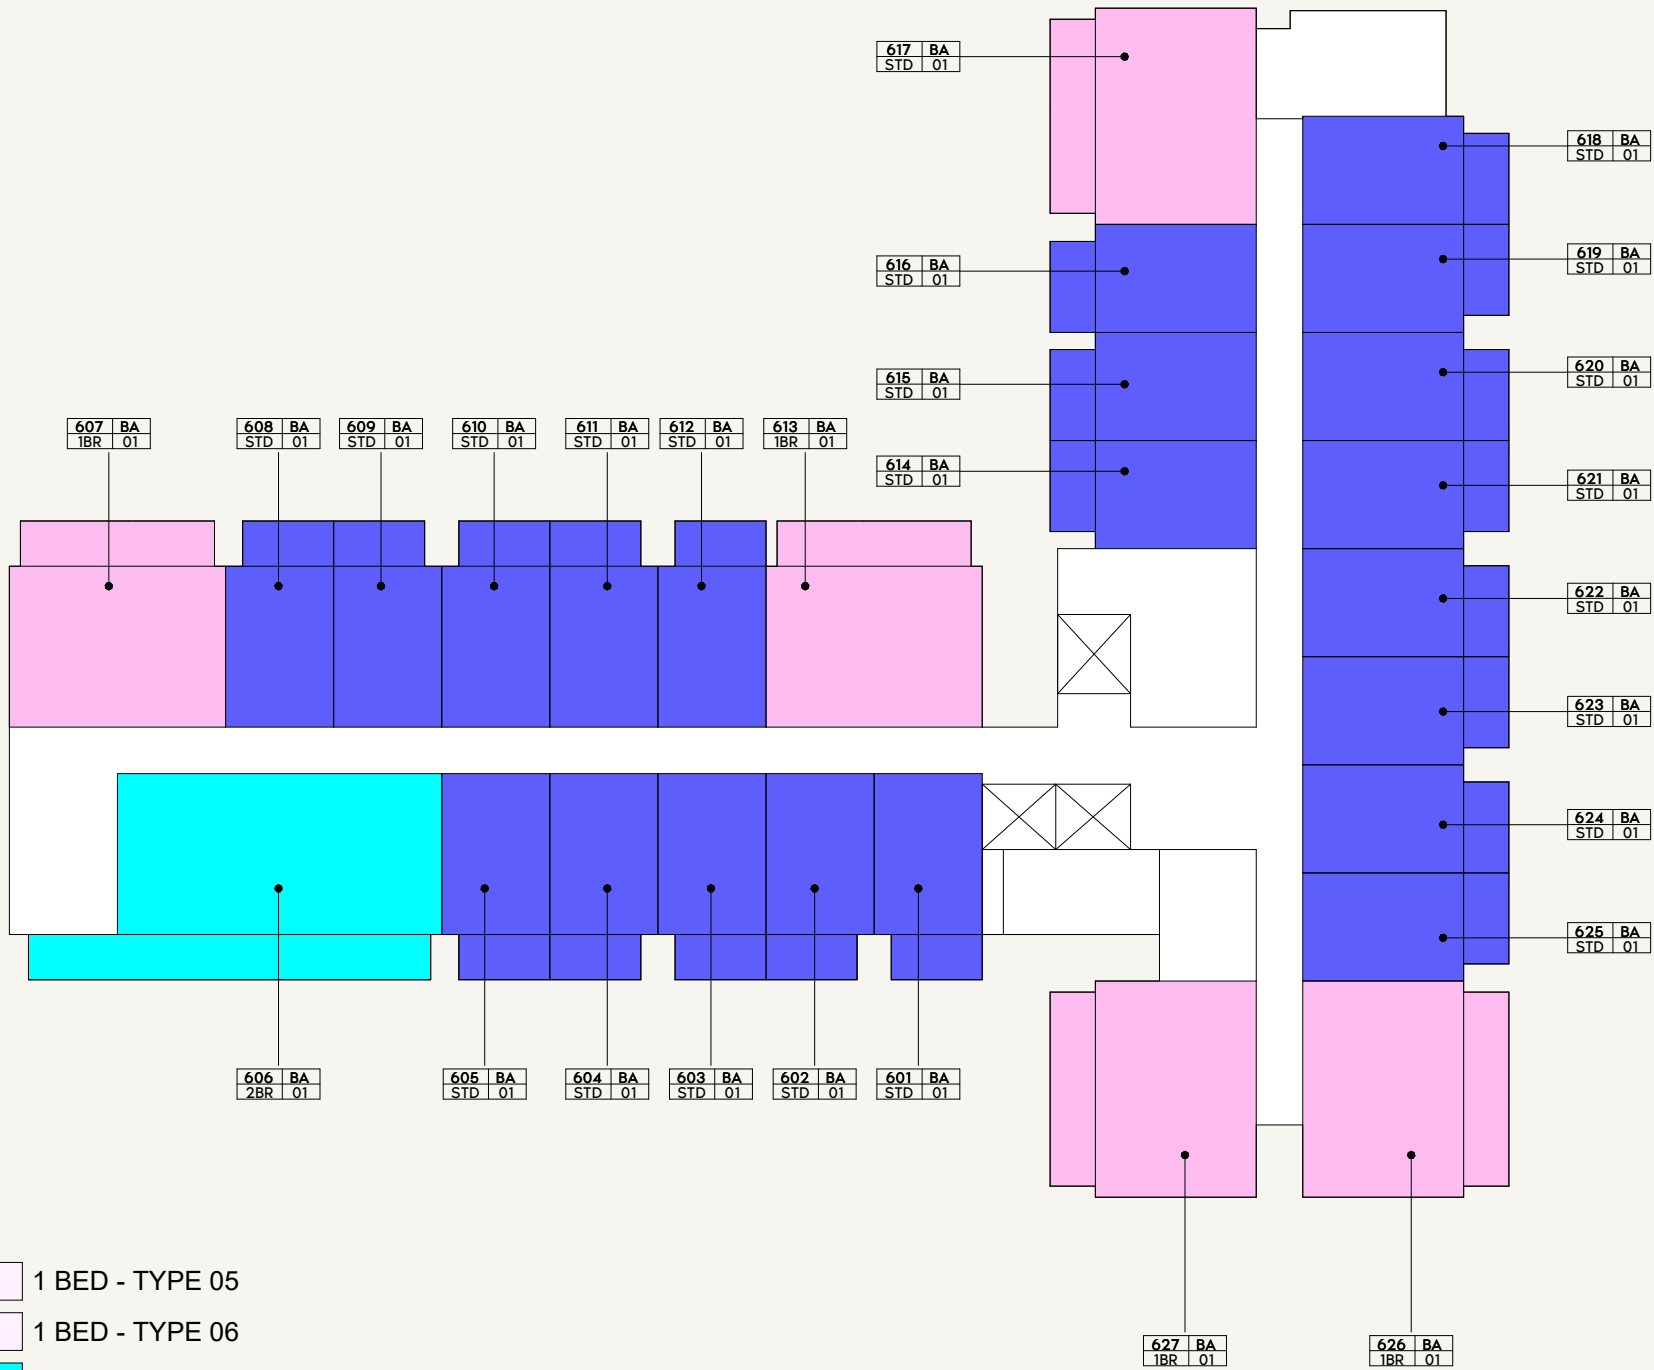

LEGEND

- 1 BED - TYPE 01
- 1 BED - TYPE 02
- 1 BED - TYPE 03
- 1 BED - TYPE 04
- 1 BED - TYPE 05
- 1 BED - TYPE 06
- 2 BED - TYPE 01
- STUDIO - TYPE 01

 

SCALE: N.T.S



FLOOR NO:

5TH FLOOR

UNIT TYPE:


6TH FLOOR KEYPLAN

DISCLAIMER:

THE COLORED MARKETING FLOOR PLANS PROVIDED BY THE DEVELOPER ARE FOR ILLUSTRATIVE PURPOSES ONLY. ACTUAL DIMENSIONS, LAYOUT, AND FINISHES MAY VARY FROM THOSE DEPICTED IN THE PLANS. FURNITURE, FIXTURES, AND EQUIPMENT SHOWN IN THE PLANS ARE FOR DECORATIVE PURPOSES ONLY AND ARE NOT INCLUDED IN THE PURCHASE OR LEASE OF THE PROPERTY. THE DEVELOPER RESERVES THE RIGHT TO MAKE MODIFICATIONS, REVISIONS, AND CHANGES TO THE FLOOR PLANS, SPECIFICATIONS, AND FEATURES WITHOUT PRIOR NOTICE.

PROJECT NAME / BUILDING:


DJAZ1.09 / BUILDING A

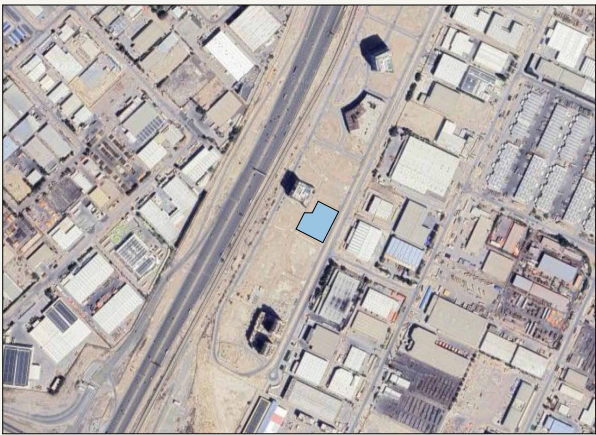

SCALE: N.T.S




SCALE: N.T.S

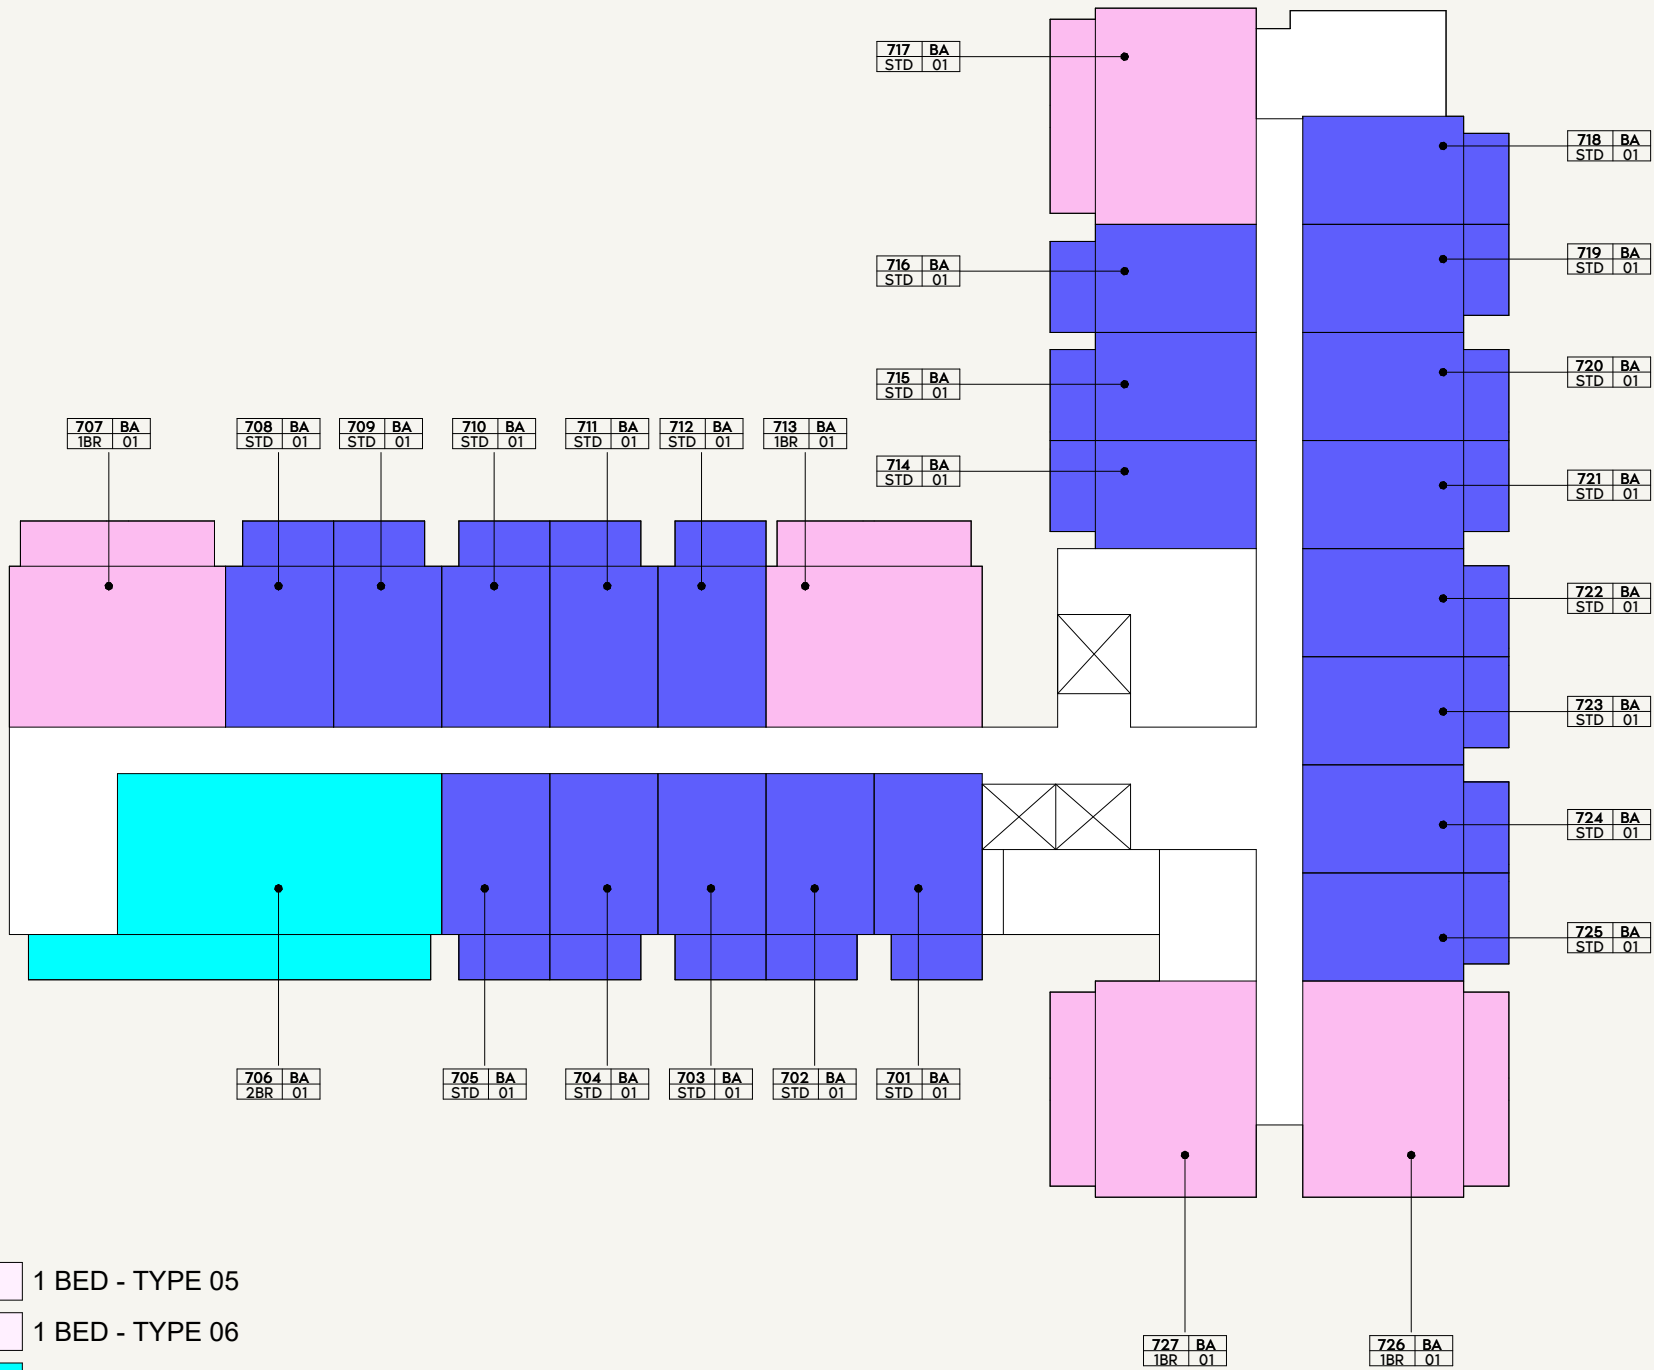

LEGEND

- 1 BED - TYPE 01
- 1 BED - TYPE 02
- 1 BED - TYPE 03
- 1 BED - TYPE 04
- 1 BED - TYPE 05
- 1 BED - TYPE 06
- 2 BED - TYPE 01
- STUDIO - TYPE 01

 

FLOOR NO:

5TH FLOOR

UNIT TYPE:


7TH FLOOR KEYPLAN

DISCLAIMER:

THE COLORED MARKETING FLOOR PLANS PROVIDED BY THE DEVELOPER ARE FOR ILLUSTRATIVE PURPOSES ONLY. ACTUAL DIMENSIONS, LAYOUT, AND FINISHES MAY VARY FROM THOSE DEPICTED IN THE PLANS. FURNITURE, FIXTURES, AND EQUIPMENT SHOWN IN THE PLANS ARE FOR DECORATIVE PURPOSES ONLY AND ARE NOT INCLUDED IN THE PURCHASE OR LEASE OF THE PROPERTY. THE DEVELOPER RESERVES THE RIGHT TO MAKE MODIFICATIONS, REVISIONS, AND CHANGES TO THE FLOOR PLANS, SPECIFICATIONS, AND FEATURES WITHOUT PRIOR NOTICE.


PROJECT NAME / BUILDING:

DJAZ1.09 / BUILDING A

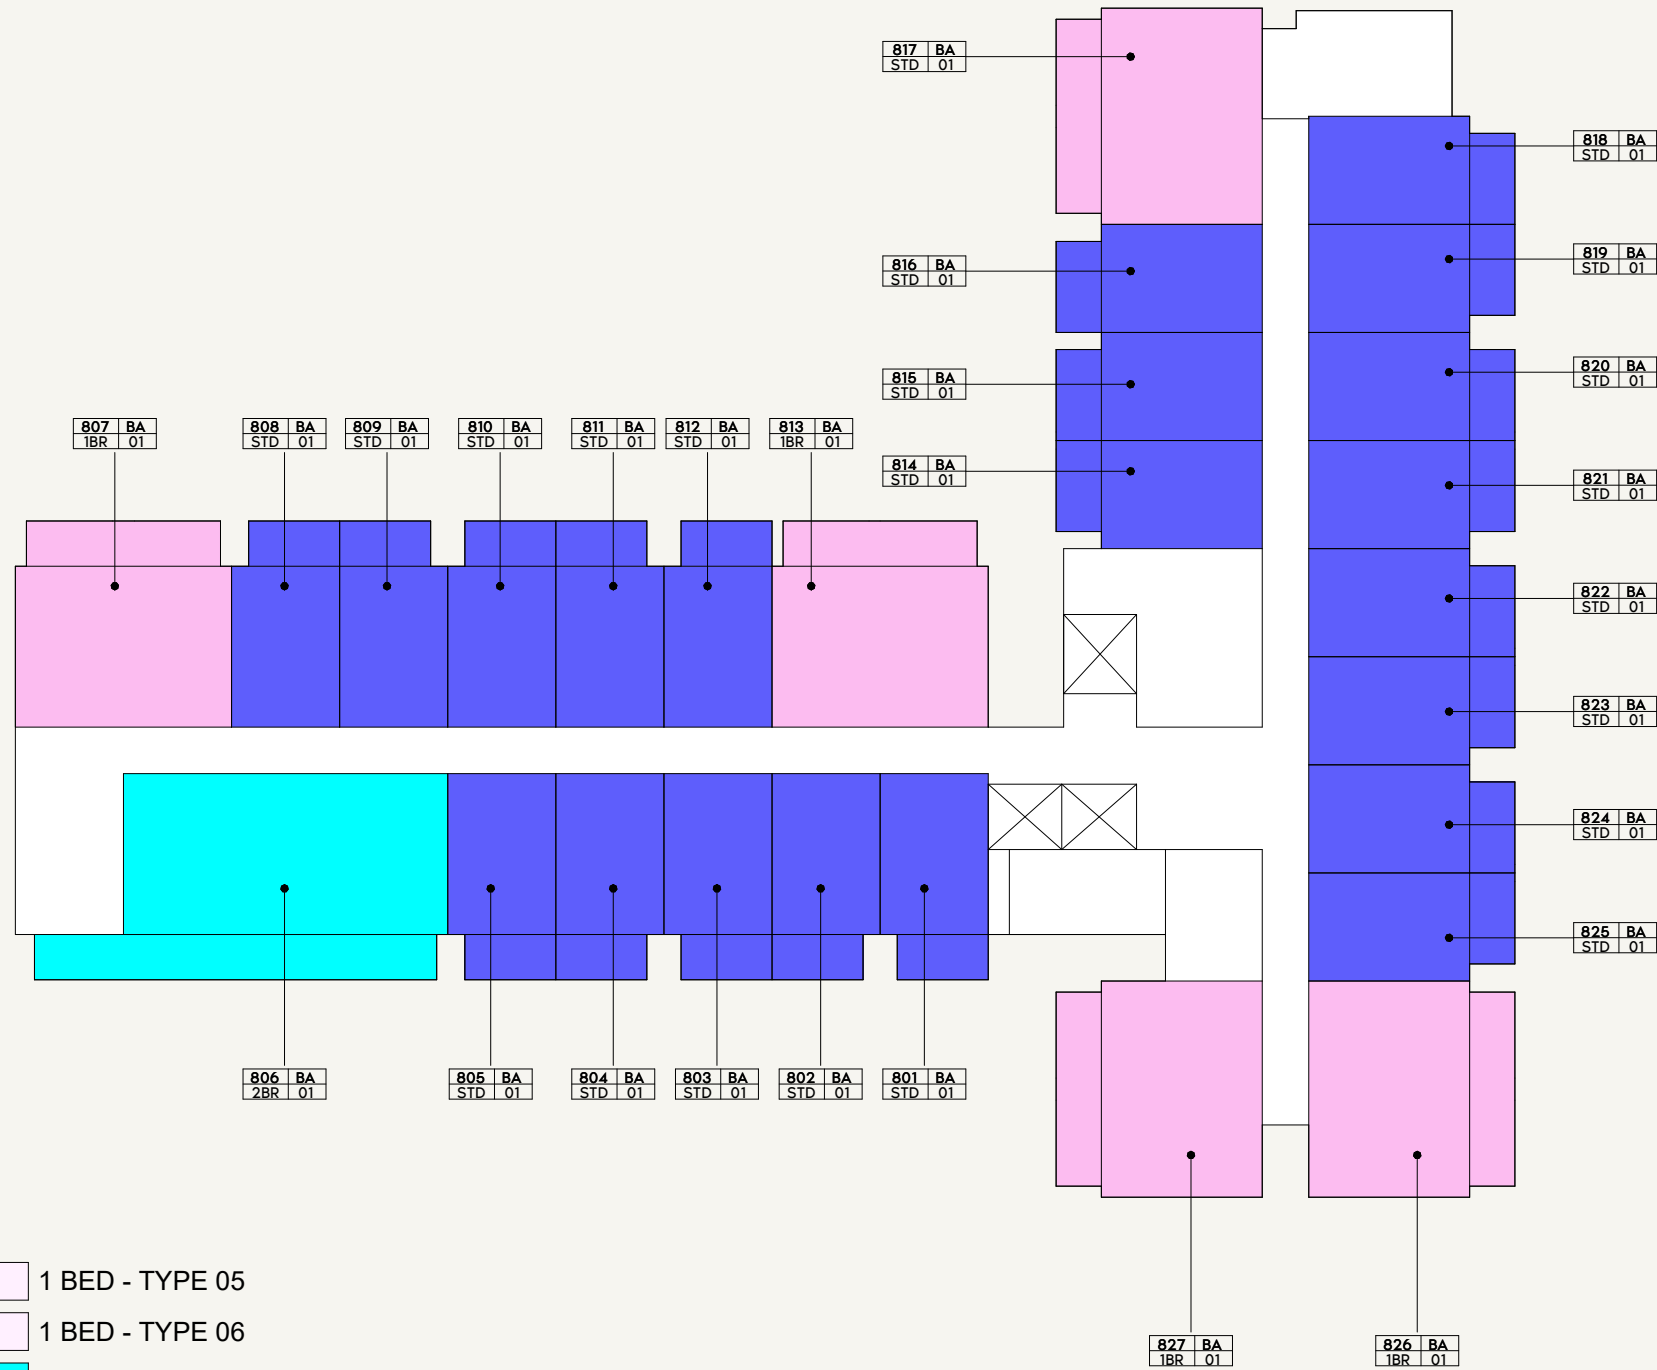

LEGEND

- 1 BED - TYPE 01
- 1 BED - TYPE 02
- 1 BED - TYPE 03
- 1 BED - TYPE 04
- 1 BED - TYPE 05
- 1 BED - TYPE 06
- 2 BED - TYPE 01
- STUDIO - TYPE 01

 

SCALE: N.T.S



SCALE: N.T.S



FLOOR NO:

8TH FLOOR

UNIT TYPE:


8TH FLOOR KEYPLAN

DISCLAIMER:

THE COLORED MARKETING FLOOR PLANS PROVIDED BY THE DEVELOPER ARE FOR ILLUSTRATIVE PURPOSES ONLY. ACTUAL DIMENSIONS, LAYOUT, AND FINISHES MAY VARY FROM THOSE DEPICTED IN THE PLANS. FURNITURE, FIXTURES, AND EQUIPMENT SHOWN IN THE PLANS ARE FOR DECORATIVE PURPOSES ONLY AND ARE NOT INCLUDED IN THE PURCHASE OR LEASE OF THE PROPERTY. THE DEVELOPER RESERVES THE RIGHT TO MAKE MODIFICATIONS, REVISIONS, AND CHANGES TO THE FLOOR PLANS, SPECIFICATIONS, AND FEATURES WITHOUT PRIOR NOTICE.


PROJECT NAME / BUILDING:

DJAZ1.09 / BUILDING A

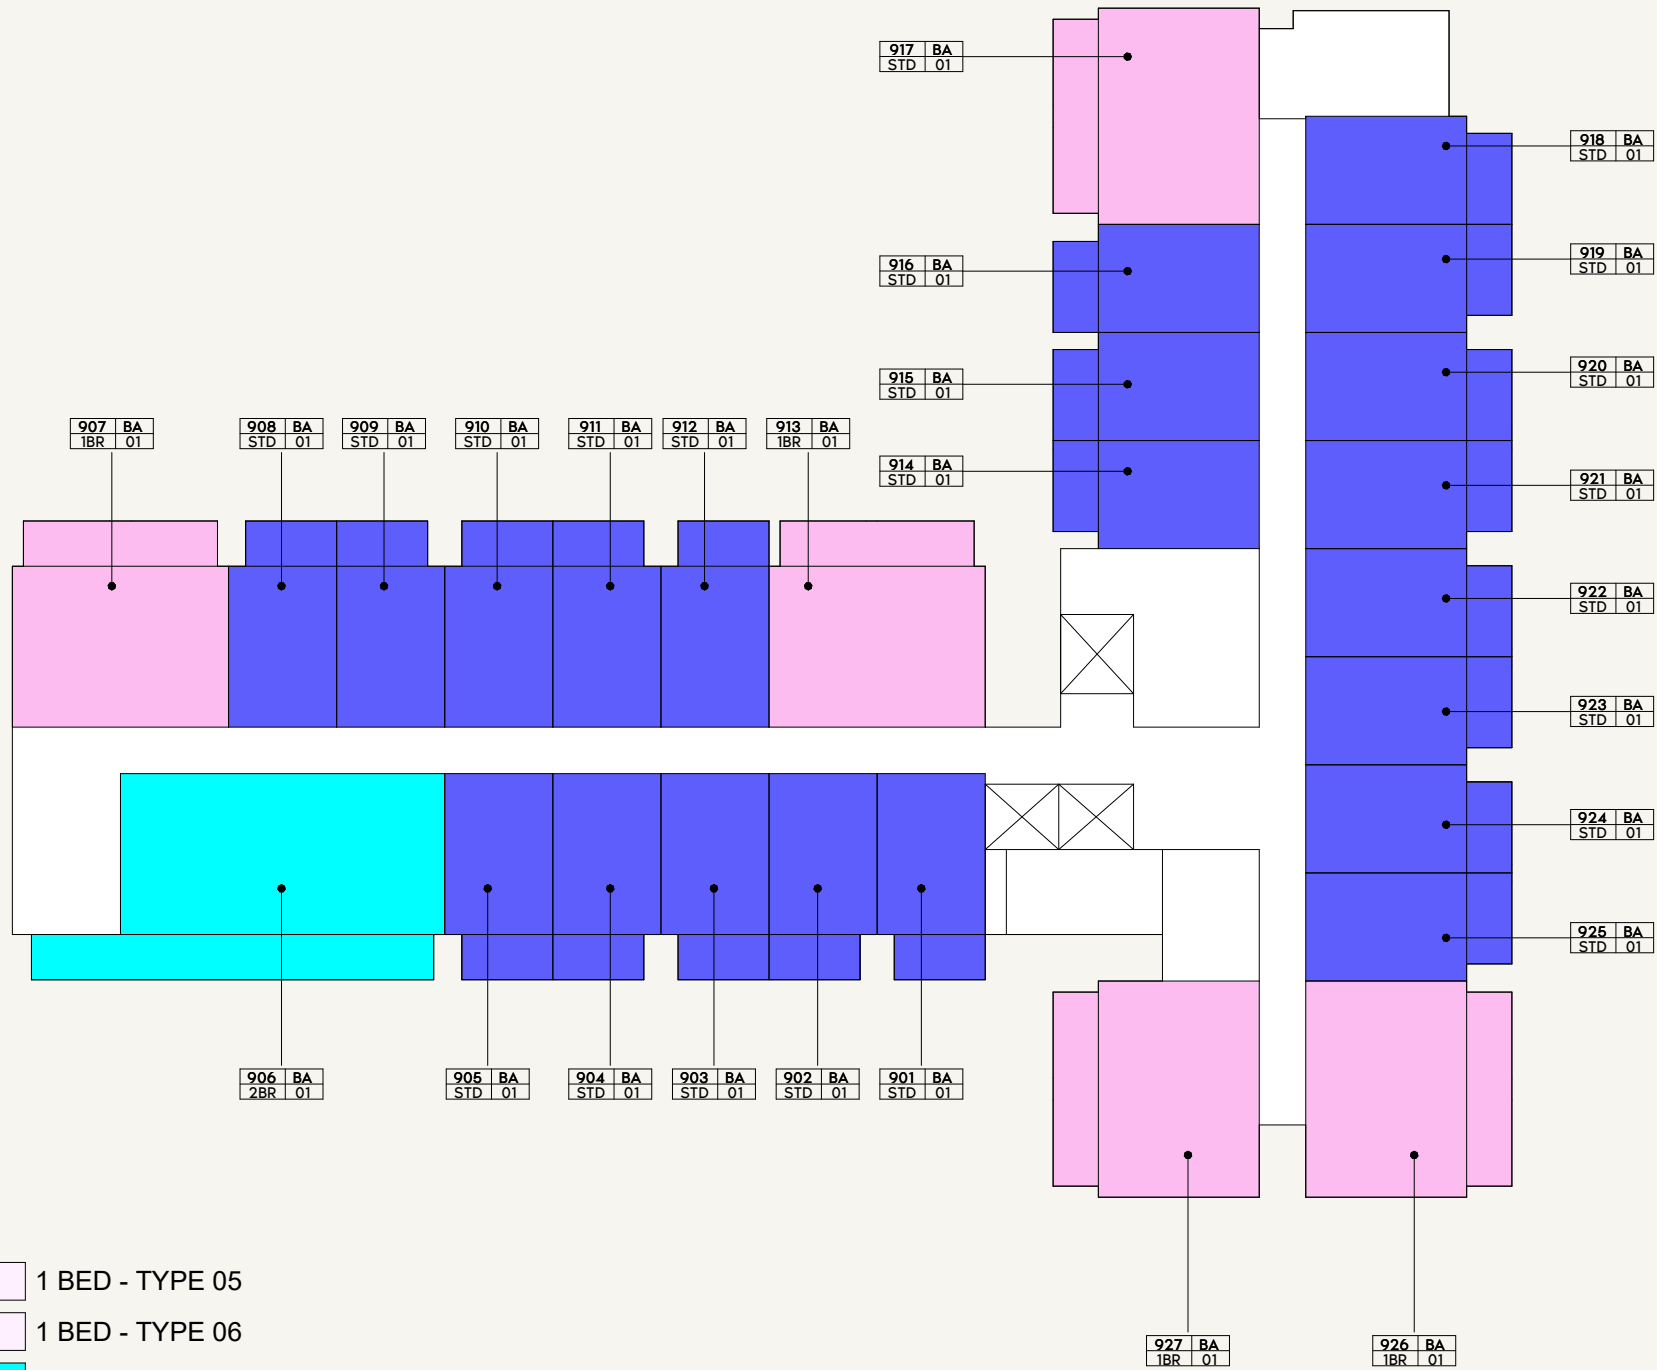

LEGEND

- 1 BED - TYPE 01
- 1 BED - TYPE 02
- 1 BED - TYPE 03
- 1 BED - TYPE 04
- 1 BED - TYPE 05
- 1 BED - TYPE 06
- 2 BED - TYPE 01
- STUDIO - TYPE 01

 

SCALE: N.T.S



SCALE: N.T.S



FLOOR NO:

8TH FLOOR

UNIT TYPE:


9TH FLOOR KEYPLAN

DISCLAIMER:

THE COLORED MARKETING FLOOR PLANS PROVIDED BY THE DEVELOPER ARE FOR ILLUSTRATIVE PURPOSES ONLY. ACTUAL DIMENSIONS, LAYOUT, AND FINISHES MAY VARY FROM THOSE DEPICTED IN THE PLANS. FURNITURE, FIXTURES, AND EQUIPMENT SHOWN IN THE PLANS ARE FOR DECORATIVE PURPOSES ONLY AND ARE NOT INCLUDED IN THE PURCHASE OR LEASE OF THE PROPERTY. THE DEVELOPER RESERVES THE RIGHT TO MAKE MODIFICATIONS, REVISIONS, AND CHANGES TO THE FLOOR PLANS, SPECIFICATIONS, AND FEATURES WITHOUT PRIOR NOTICE.


PROJECT NAME / BUILDING:

DJAZ1.09 / BUILDING A

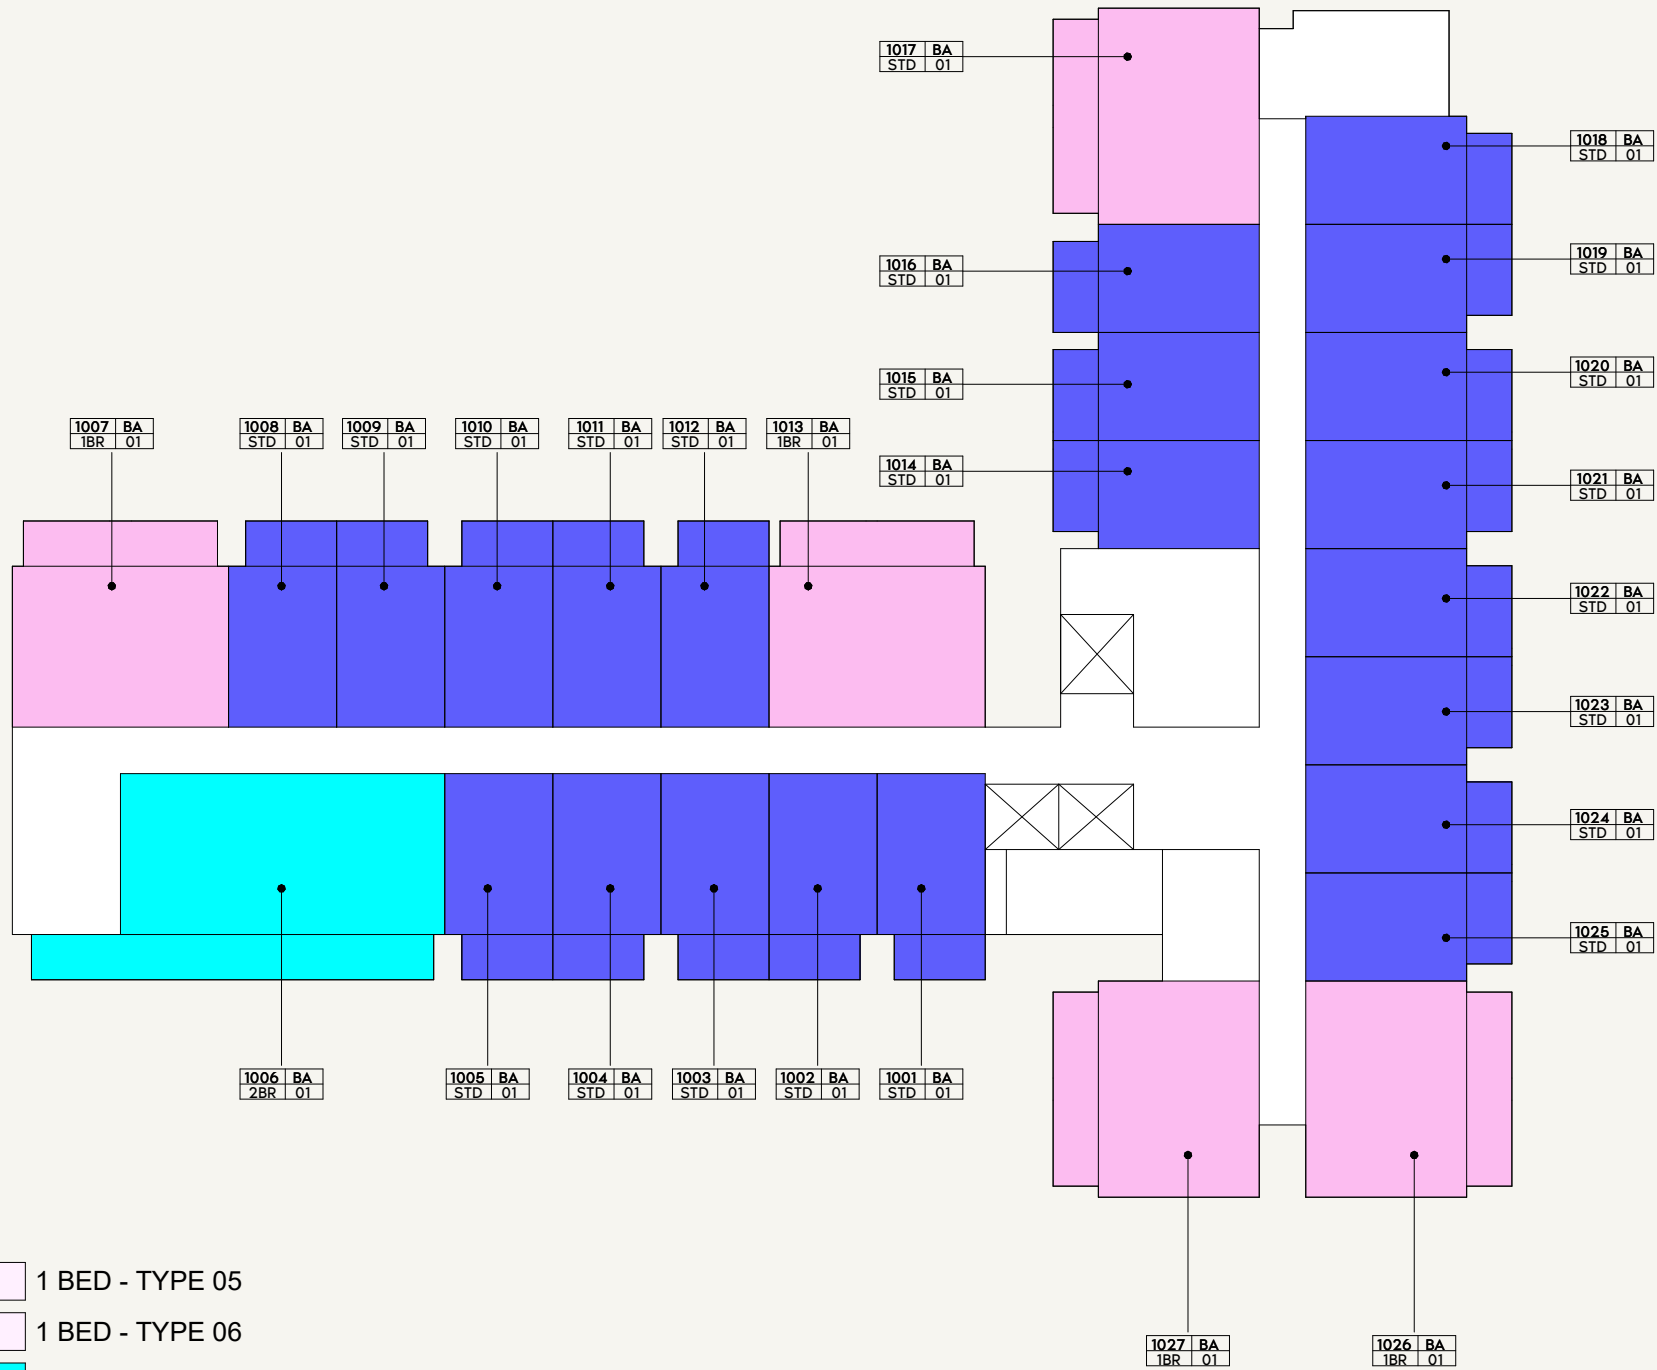

LEGEND

- 1 BED - TYPE 01
- 1 BED - TYPE 02
- 1 BED - TYPE 03
- 1 BED - TYPE 04
- 1 BED - TYPE 05
- 1 BED - TYPE 06
- 2 BED - TYPE 01
- STUDIO - TYPE 01

 

SCALE: N.T.S



SCALE: N.T.S



FLOOR NO:

8TH FLOOR

UNIT TYPE:


10TH FLOOR KEYPLAN

DISCLAIMER:

THE COLORED MARKETING FLOOR PLANS PROVIDED BY THE DEVELOPER ARE FOR ILLUSTRATIVE PURPOSES ONLY. ACTUAL DIMENSIONS, LAYOUT, AND FINISHES MAY VARY FROM THOSE DEPICTED IN THE PLANS. FURNITURE, FIXTURES, AND EQUIPMENT SHOWN IN THE PLANS ARE FOR DECORATIVE PURPOSES ONLY AND ARE NOT INCLUDED IN THE PURCHASE OR LEASE OF THE PROPERTY. THE DEVELOPER RESERVES THE RIGHT TO MAKE MODIFICATIONS, REVISIONS, AND CHANGES TO THE FLOOR PLANS, SPECIFICATIONS, AND FEATURES WITHOUT PRIOR NOTICE.


PROJECT NAME / BUILDING:

DJAZ1.09 / BUILDING A

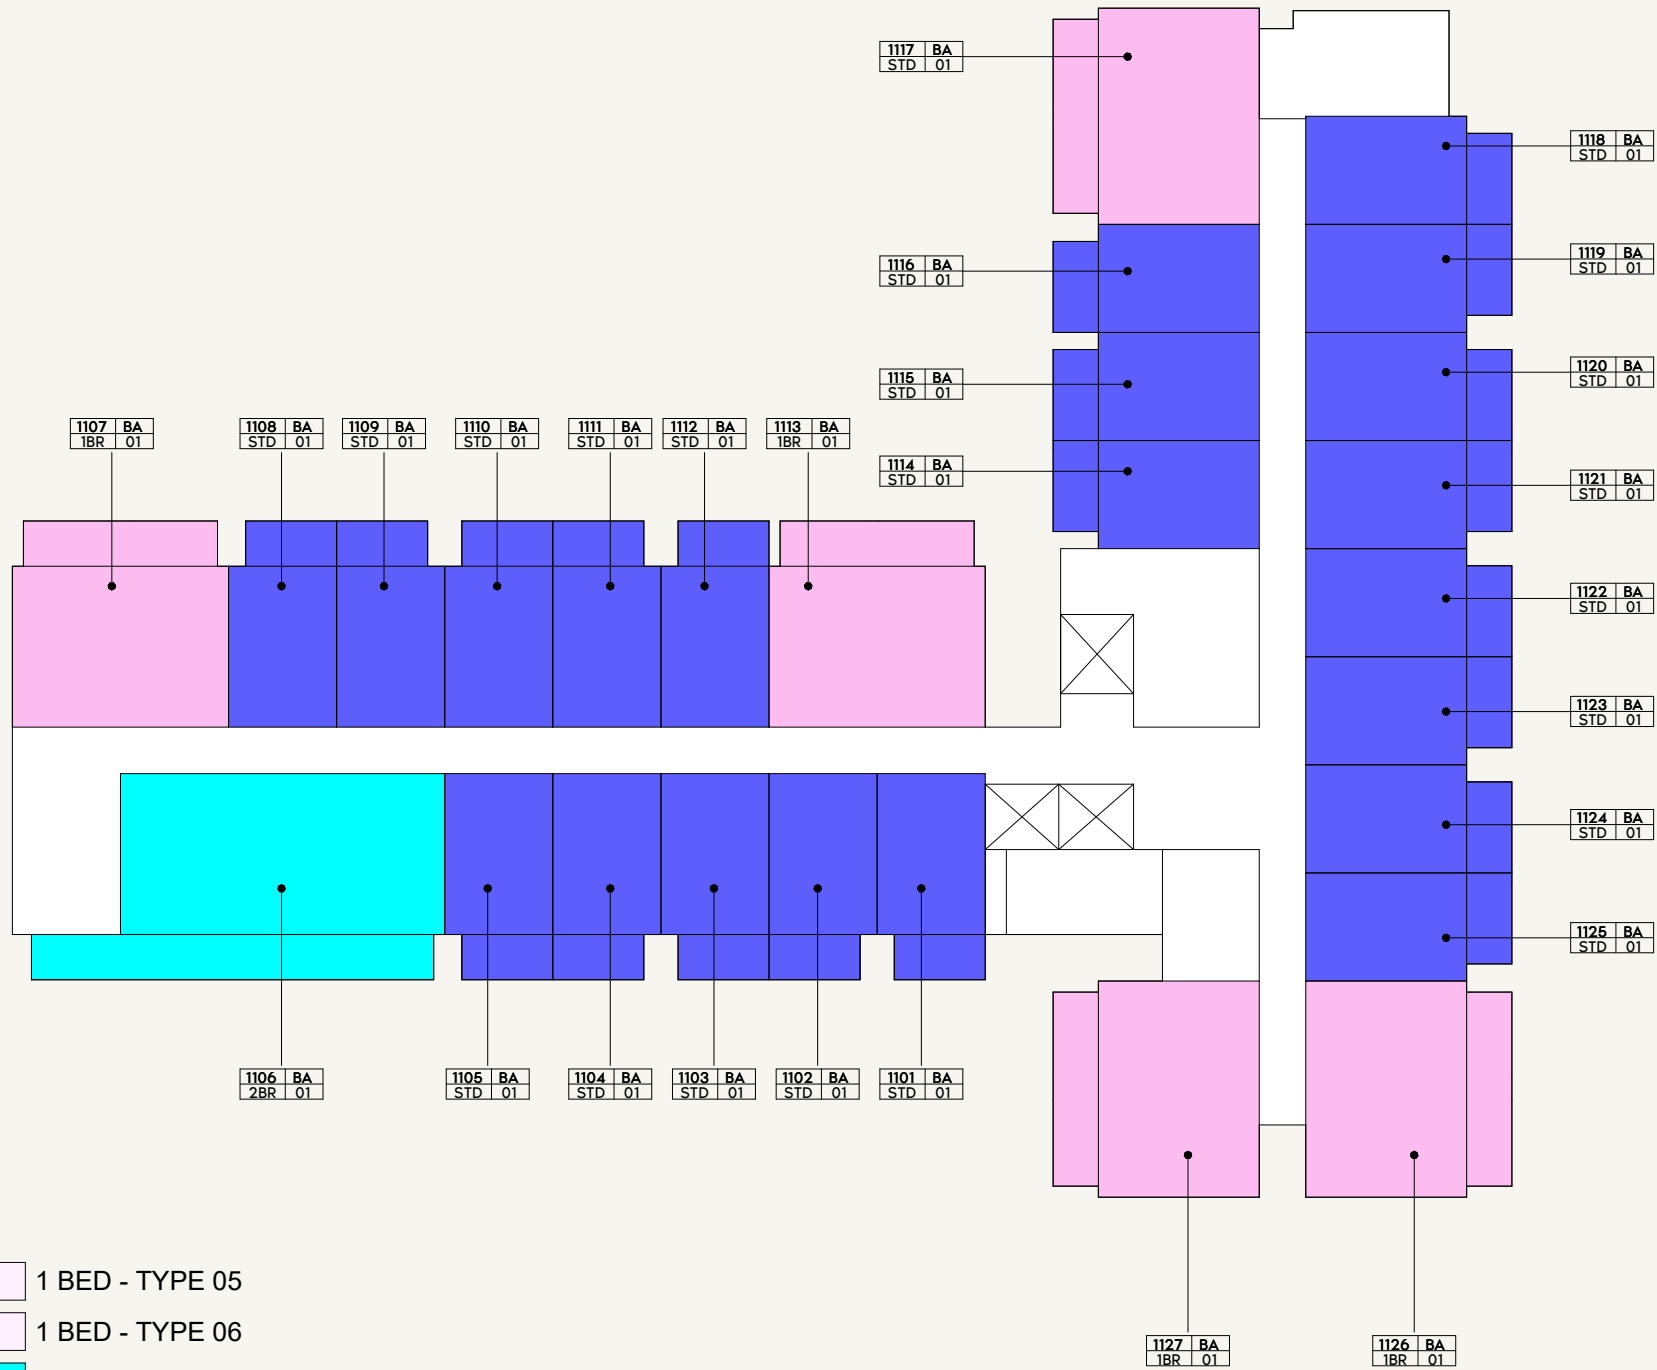

LEGEND

- 1 BED - TYPE 01
- 1 BED - TYPE 02
- 1 BED - TYPE 03
- 1 BED - TYPE 04
- 1 BED - TYPE 05
- 1 BED - TYPE 06
- 2 BED - TYPE 01
- STUDIO - TYPE 01

 

SCALE: N.T.S



SCALE: N.T.S



FLOOR NO:

8TH FLOOR

UNIT TYPE:




11TH FLOOR KEYPLAN

DISCLAIMER:

THE COLORED MARKETING FLOOR PLANS PROVIDED BY THE DEVELOPER ARE FOR ILLUSTRATIVE PURPOSES ONLY. ACTUAL DIMENSIONS, LAYOUT, AND FINISHES MAY VARY FROM THOSE DEPICTED IN THE PLANS. FURNITURE, FIXTURES, AND EQUIPMENT SHOWN IN THE PLANS ARE FOR DECORATIVE PURPOSES ONLY AND ARE NOT INCLUDED IN THE PURCHASE OR LEASE OF THE PROPERTY. THE DEVELOPER RESERVES THE RIGHT TO MAKE MODIFICATIONS, REVISIONS, AND CHANGES TO THE FLOOR PLANS, SPECIFICATIONS, AND FEATURES WITHOUT PRIOR NOTICE.

PROJECT NAME / BUILDING:

DJAZ1.09 / BUILDING A

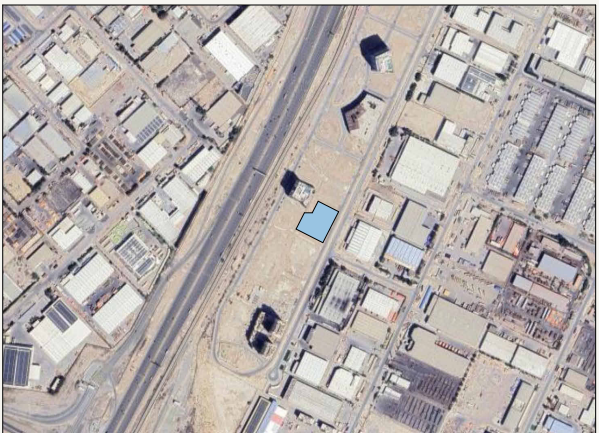 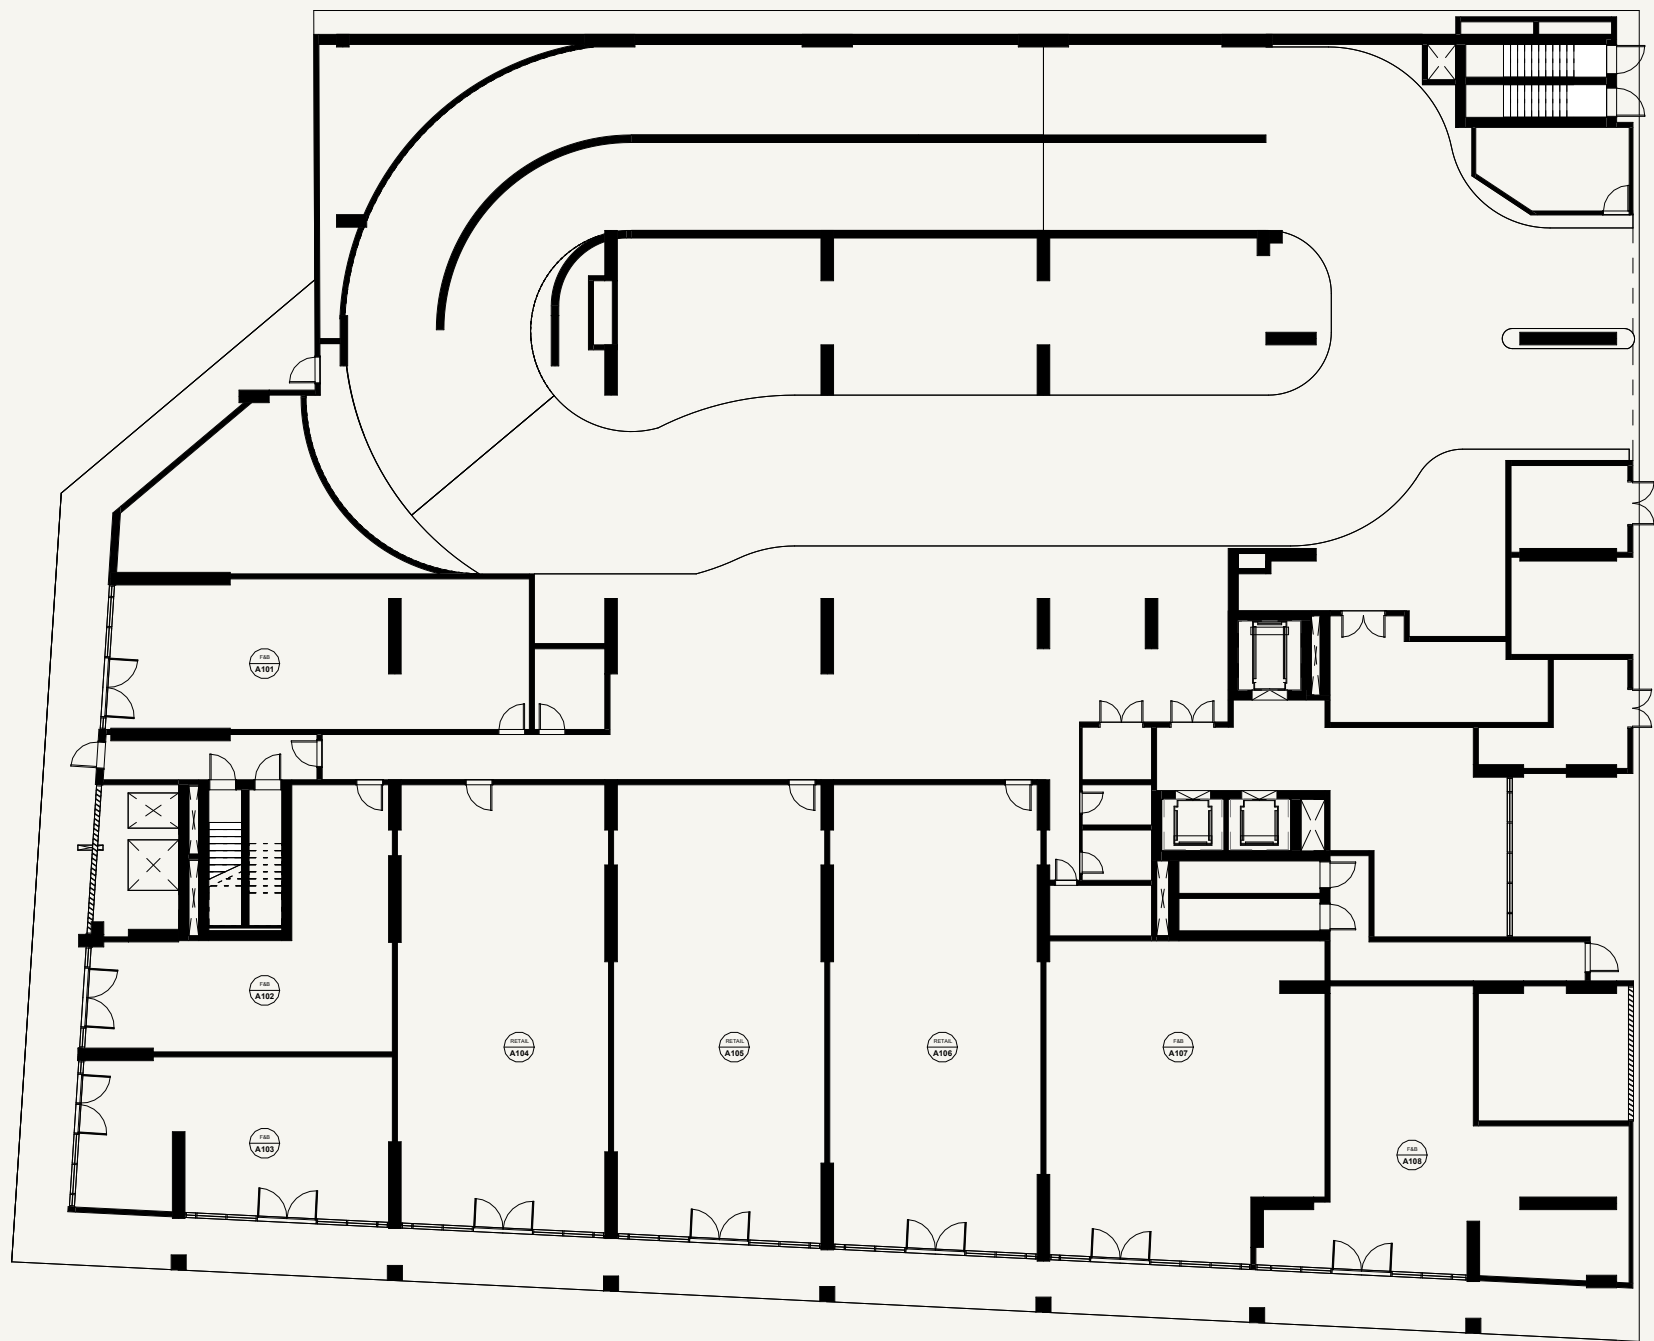

SCALE: N.T.S



SCALE: N.T.S

AZIZI

FLOOR NO:
GROUND FLOOR

UNIT TYPE:

INDOOR UNIT AREA:



OUTDOOR UNIT AREA:

DISCLAIMER:
THE COLORED MARKETING FLOOR PLANS PROVIDED BY THE DEVELOPER ARE FOR ILLUSTRATIVE PURPOSES ONLY. ACTUAL DIMENSIONS, LAYOUT, AND FINISHES MAY VARY FROM THOSE DEPICTED IN THE PLANS. FURNITURE, FIXTURES, AND EQUIPMENT SHOWN IN THE PLANS ARE FOR DECORATIVE PURPOSES ONLY AND ARE NOT INCLUDED IN THE PURCHASE OR LEASE OF THE PROPERTY. THE DEVELOPER RESERVES THE RIGHT TO MAKE MODIFICATIONS, REVISIONS, AND CHANGES TO THE FLOOR PLANS, SPECIFICATIONS, AND FEATURES WITHOUT PRIOR NOTICE.


TOTAL UNIT AREA:

PROJECT NAME / BUILDING:
DJAZ1.09 / BUILDING A

UNIT NO:

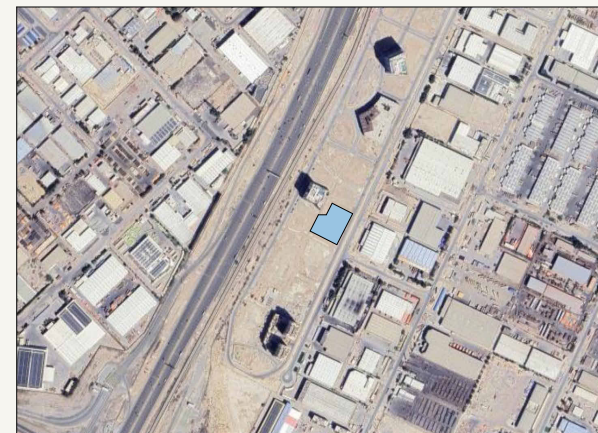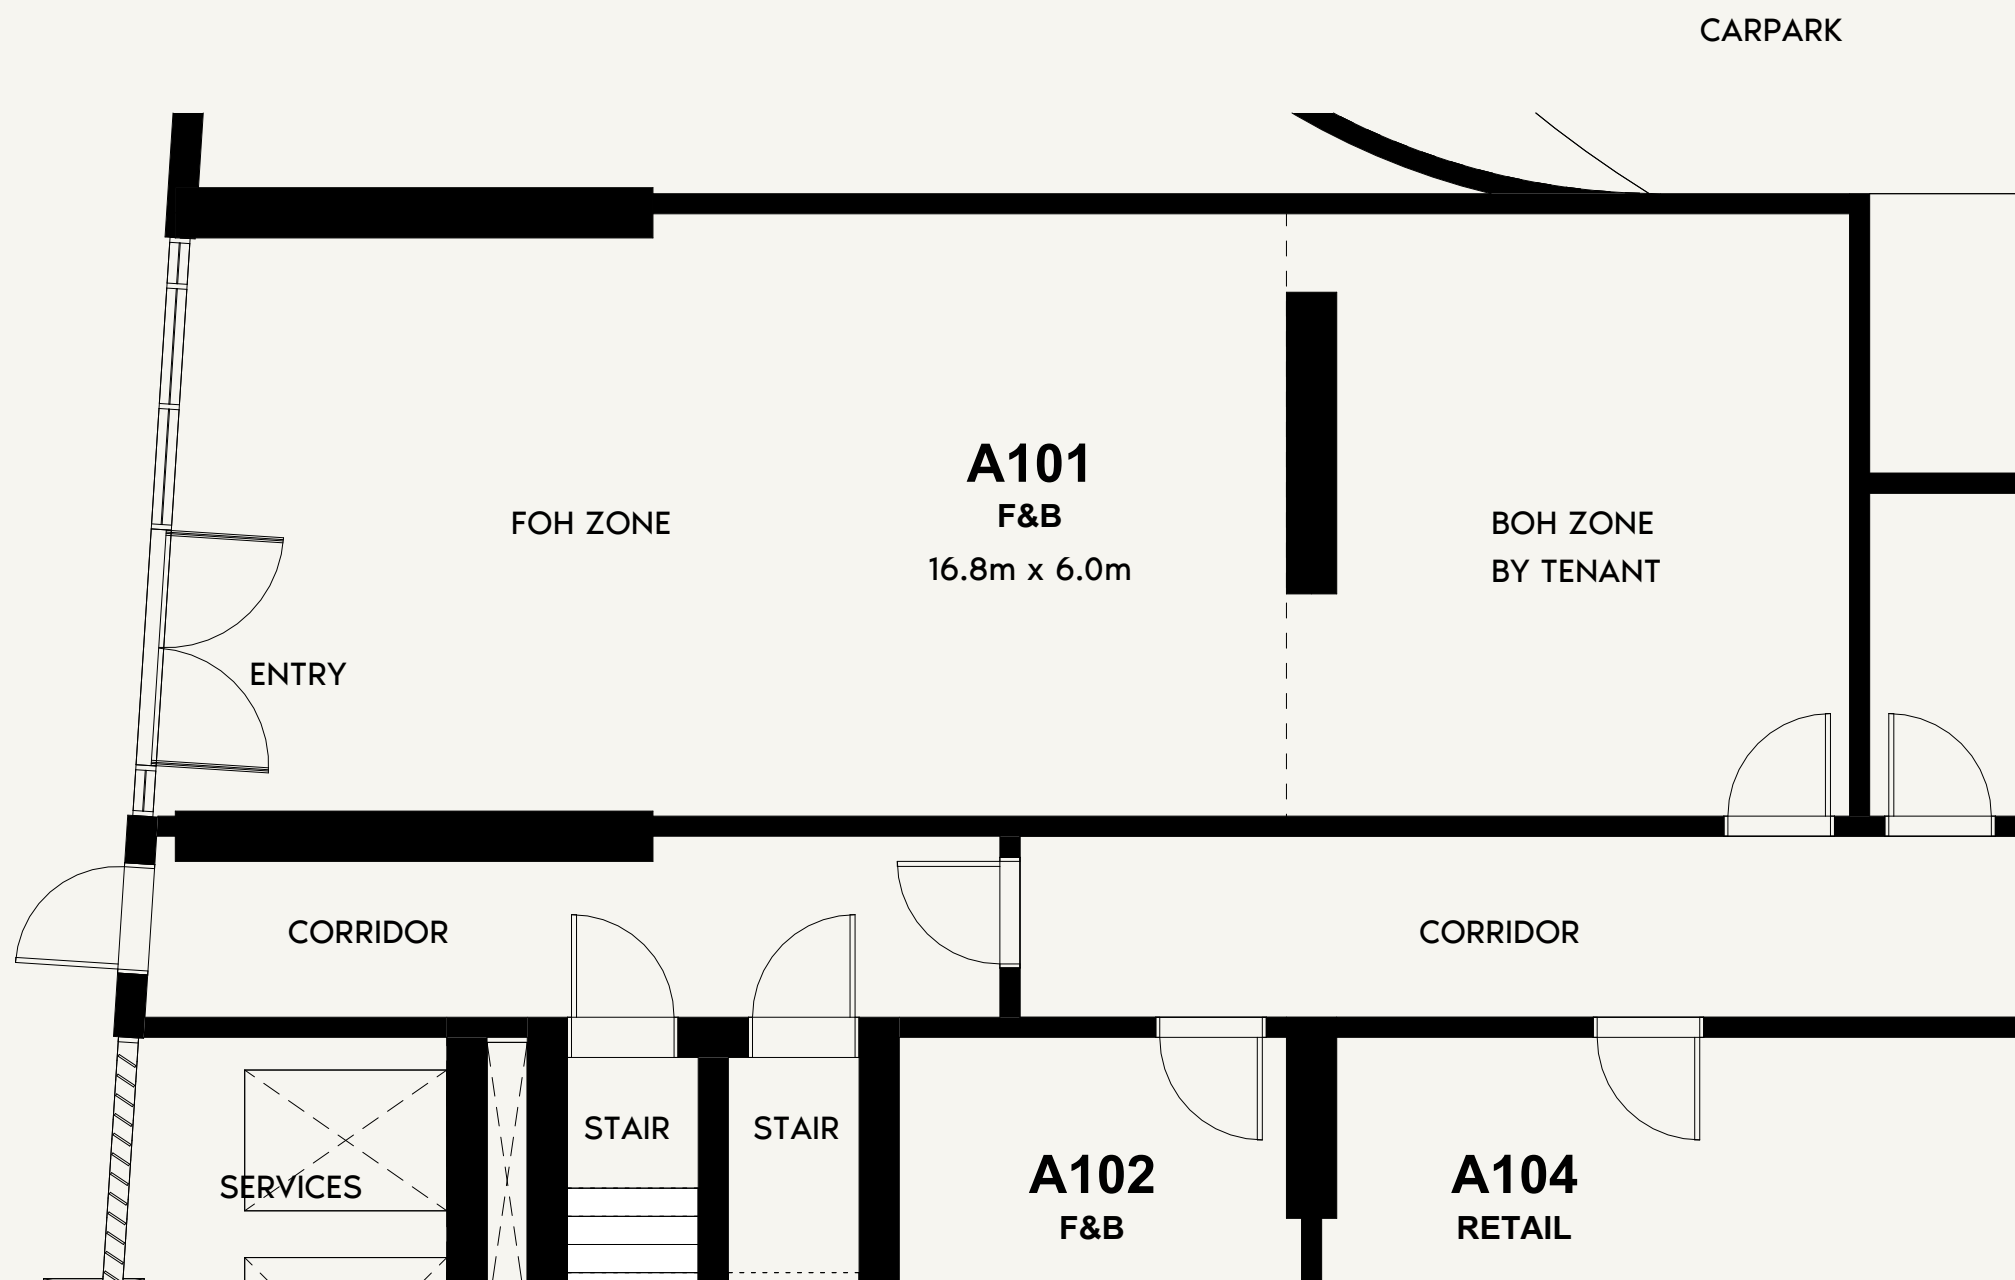

SCALE: N.T.S

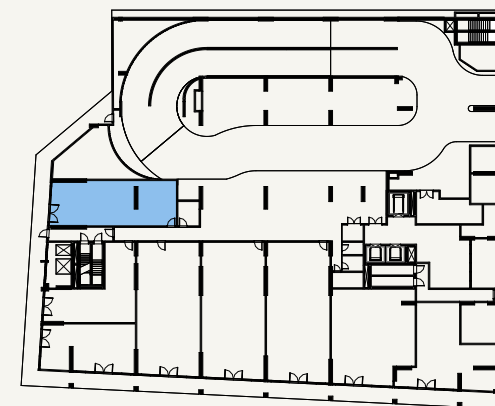

SCALE: N.T.S



FLOOR NO:
GROUND FLOOR

UNIT TYPE:
F&B

INDOOR UNIT AREA:
1,141.52 SQ.FT. (106.05 SQ.M)






OUTDOOR UNIT AREA:
0.00 SQ.FT. (0 SQ.M)

DISCLAIMER:
THE COLORED MARKETING FLOOR PLANS PROVIDED BY THE DEVELOPER ARE FOR ILLUSTRATIVE PURPOSES ONLY. ACTUAL DIMENSIONS, LAYOUT, AND FINISHES MAY VARY FROM THOSE DEPICTED IN THE PLANS. FURNITURE, FIXTURES, AND EQUIPMENT SHOWN IN THE PLANS ARE FOR DECORATIVE PURPOSES ONLY AND ARE NOT INCLUDED IN THE PURCHASE OR LEASE OF THE PROPERTY. THE DEVELOPER RESERVES THE RIGHT TO MAKE MODIFICATIONS, REVISIONS, AND CHANGES TO THE FLOOR PLANS, SPECIFICATIONS, AND FEATURES WITHOUT PRIOR NOTICE.

TOTAL UNIT AREA:
1,141.52 SQ.FT. (106.05 SQ.M)

PROJECT NAME / BUILDING:
DJAZ1.09 / BUILDING A

UNIT NO:
A101

 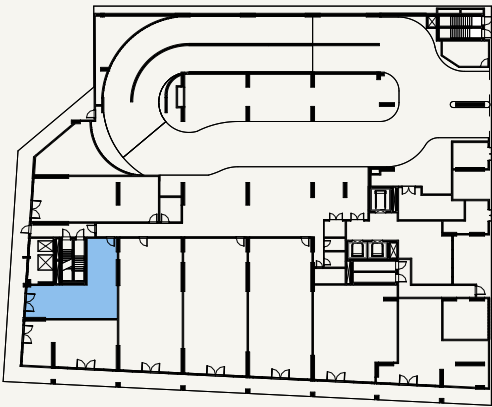 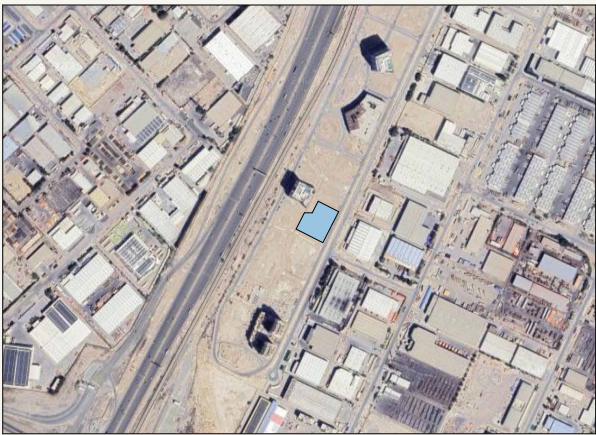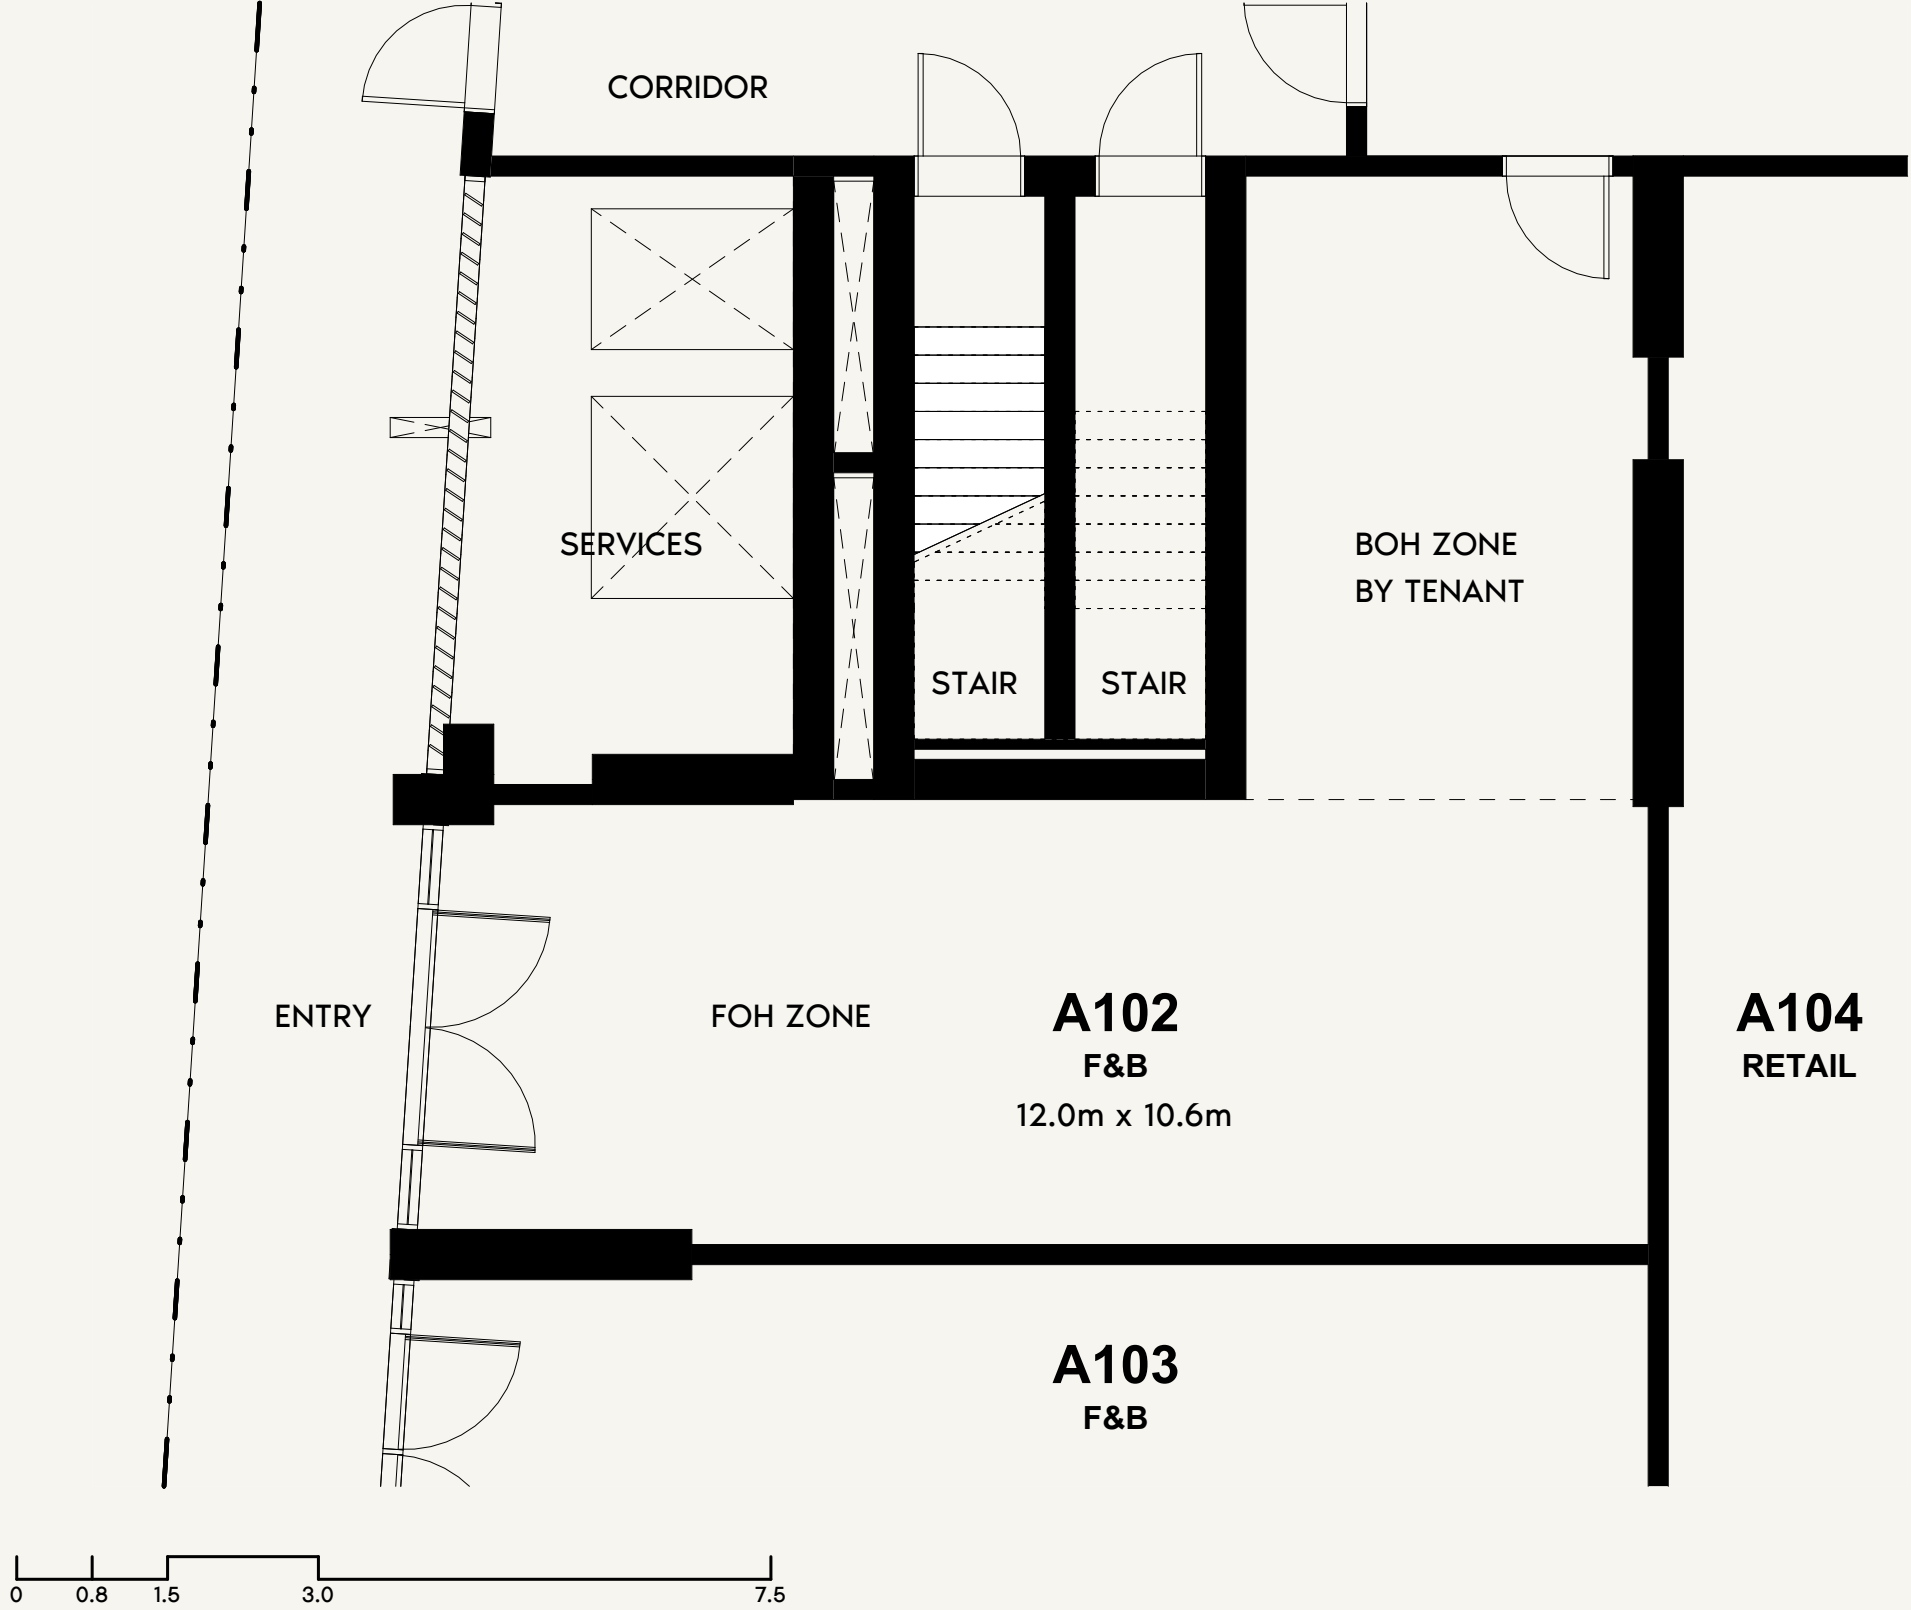

FLOOR NO:
GROUND FLOOR

UNIT TYPE:
F&B

INDOOR UNIT AREA:
1,569.71 SQ.FT. (145.83 SQ.M)



OUTDOOR UNIT AREA:
0.00 SQ.FT. (0 SQ.M)

DISCLAIMER:
THE COLORED MARKETING FLOOR PLANS PROVIDED BY THE DEVELOPER ARE FOR ILLUSTRATIVE PURPOSES ONLY. ACTUAL DIMENSIONS, LAYOUT, AND FINISHES MAY VARY FROM THOSE DEPICTED IN THE PLANS. FURNITURE, FIXTURES, AND EQUIPMENT SHOWN IN THE PLANS ARE FOR DECORATIVE PURPOSES ONLY AND ARE NOT INCLUDED IN THE PURCHASE OR LEASE OF THE PROPERTY. THE DEVELOPER RESERVES THE RIGHT TO MAKE MODIFICATIONS, REVISIONS, AND CHANGES TO THE FLOOR PLANS, SPECIFICATIONS, AND FEATURES WITHOUT PRIOR NOTICE.


TOTAL UNIT AREA:
1,569.71 SQ.FT. (145.83 SQ.M)

PROJECT NAME / BUILDING:
DJAZ1.09 / BUILDING A

UNIT NO:
A102

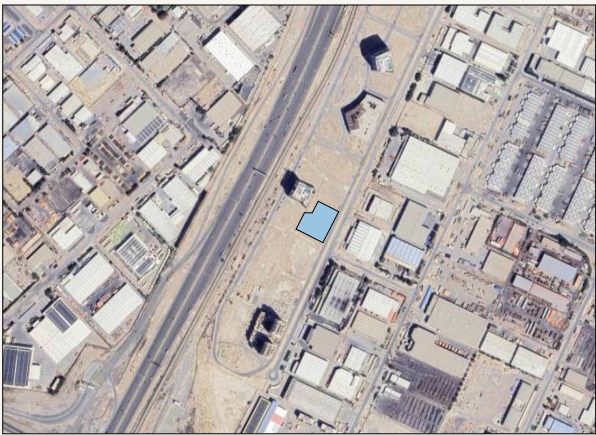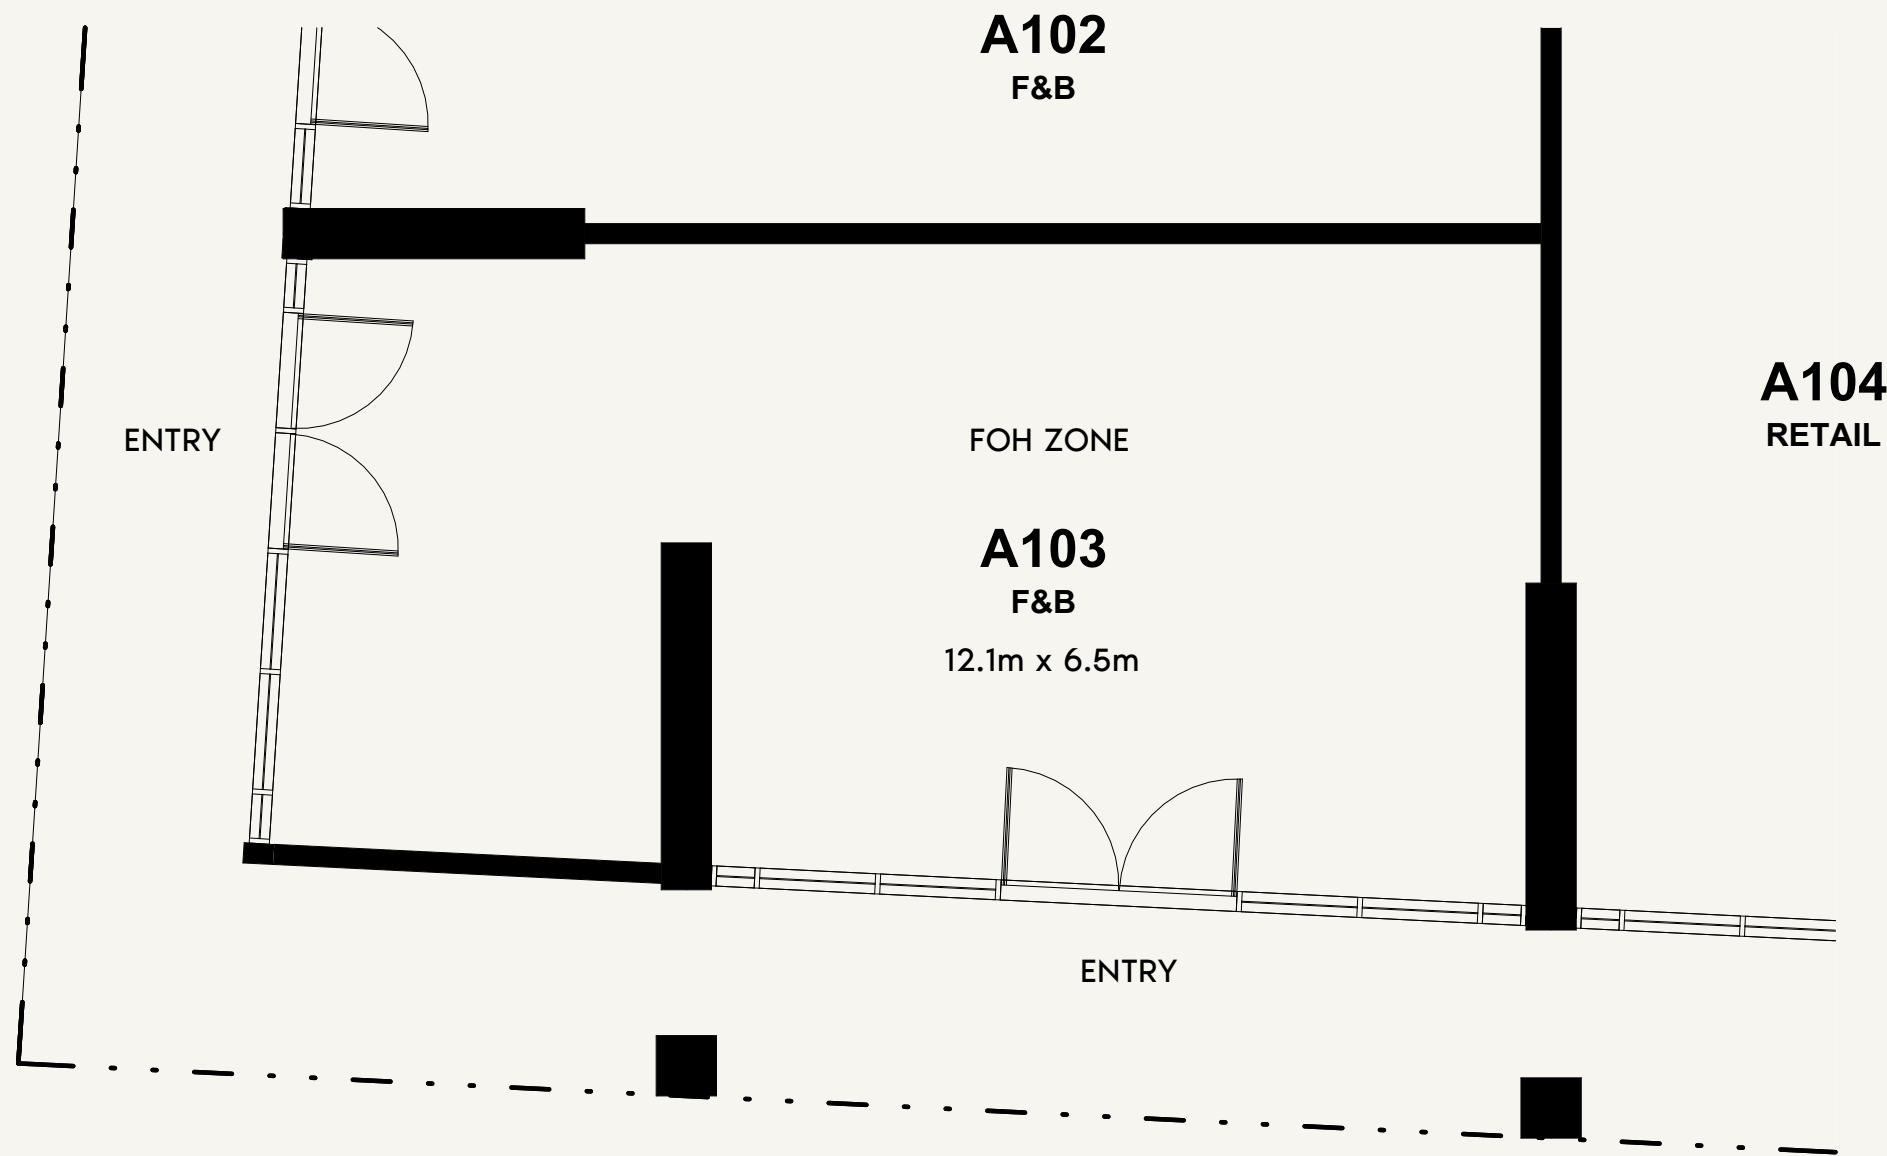

SCALE: N.T.S

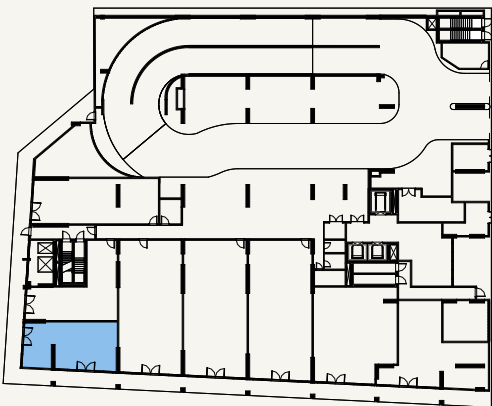

SCALE: N.T.S



FLOOR NO:
GROUND FLOOR

UNIT TYPE:
F&B

INDOOR UNIT AREA:
1,725.79 SQ.FT. (160.33 SQ.M)






OUTDOOR UNIT AREA:
0.00 SQ.FT. (0 SQ.M)

DISCLAIMER:
THE COLORED MARKETING FLOOR PLANS PROVIDED BY THE DEVELOPER ARE FOR ILLUSTRATIVE PURPOSES ONLY. ACTUAL DIMENSIONS, LAYOUT, AND FINISHES MAY VARY FROM THOSE DEPICTED IN THE PLANS. FURNITURE, FIXTURES, AND EQUIPMENT SHOWN IN THE PLANS ARE FOR DECORATIVE PURPOSES ONLY AND ARE NOT INCLUDED IN THE PURCHASE OR LEASE OF THE PROPERTY. THE DEVELOPER RESERVES THE RIGHT TO MAKE MODIFICATIONS, REVISIONS, AND CHANGES TO THE FLOOR PLANS, SPECIFICATIONS, AND FEATURES WITHOUT PRIOR NOTICE.

TOTAL UNIT AREA:
1,725.79 SQ.FT. (160.33 SQ.M)

PROJECT NAME / BUILDING:
DJAZ1.09 / BUILDING A

UNIT NO:
A103

 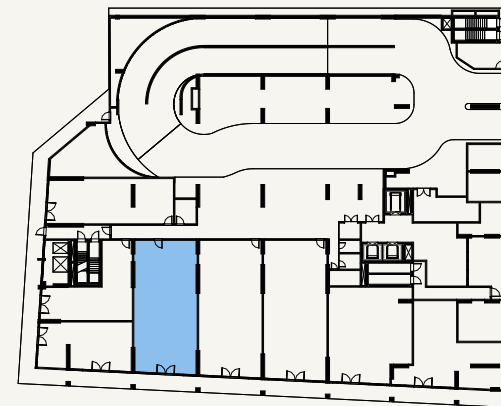 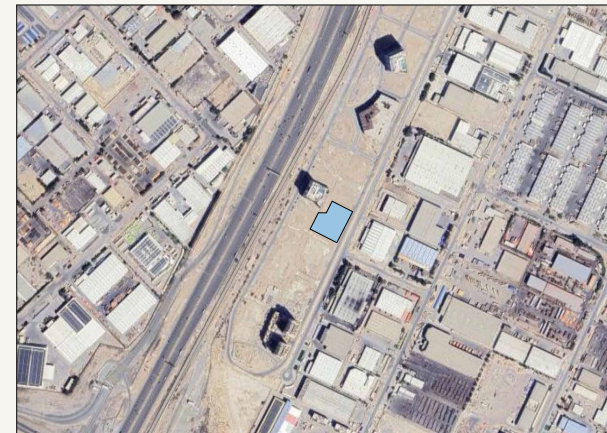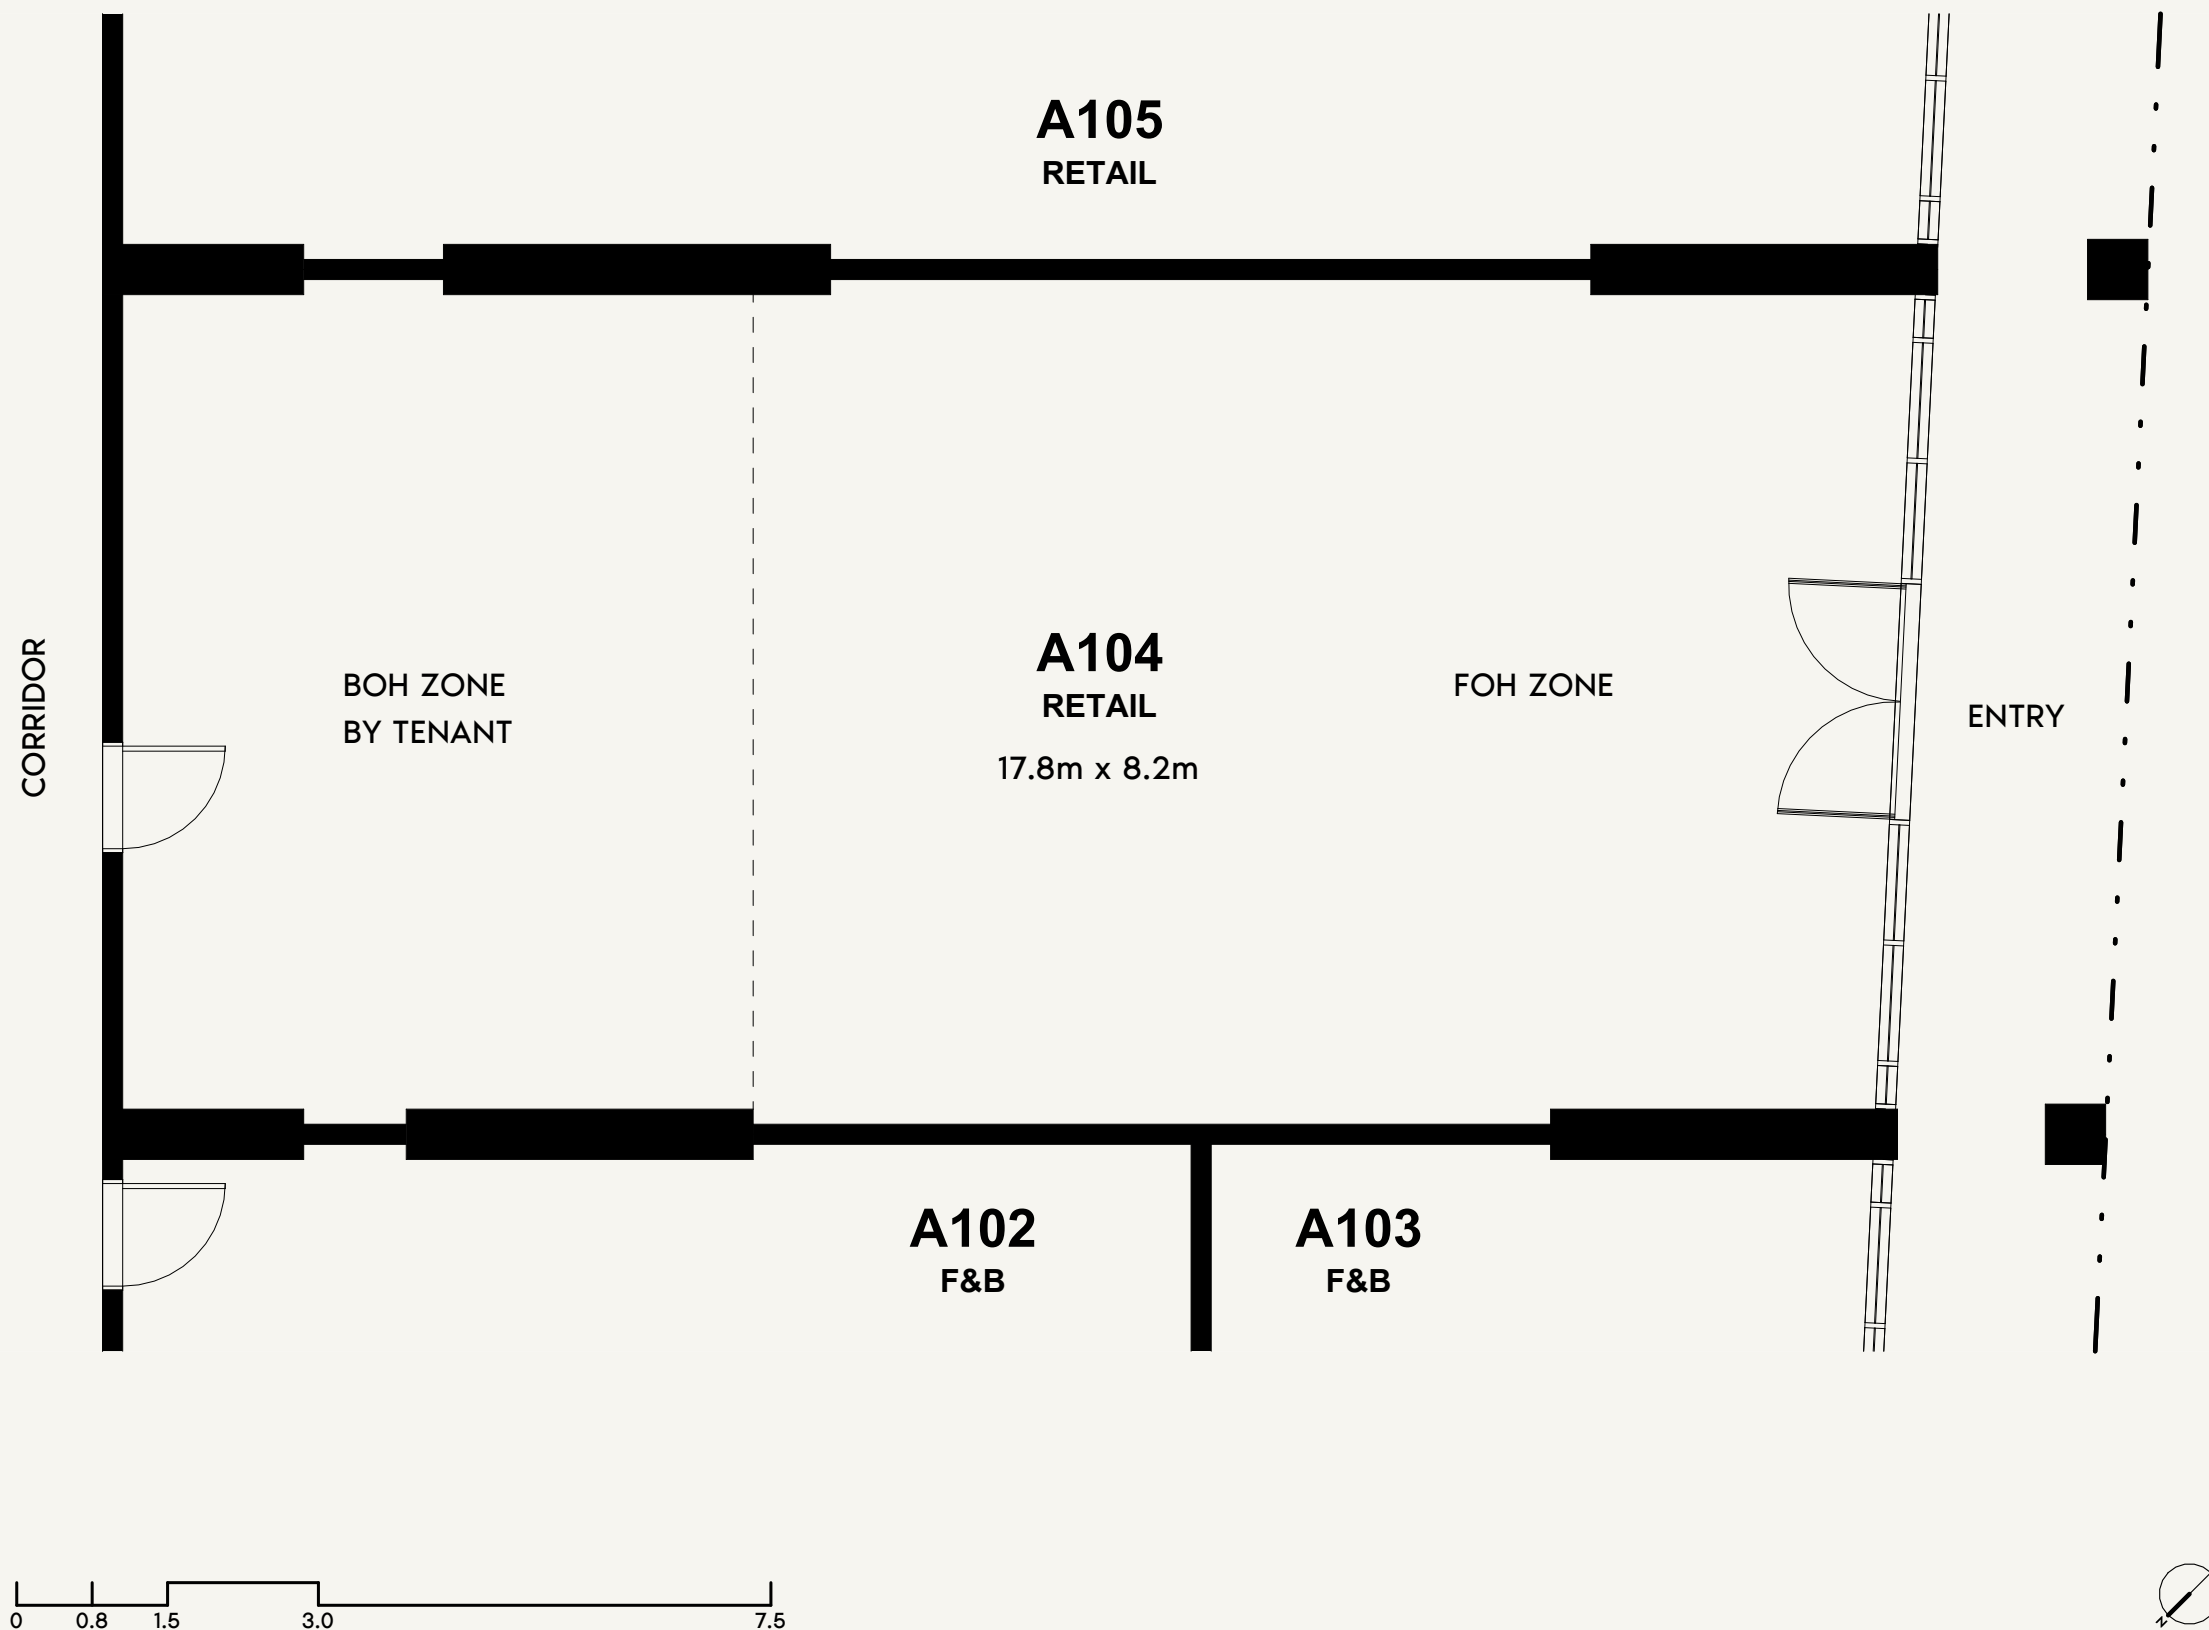

FLOOR NO:
GROUND FLOOR

UNIT TYPE:
RETAIL

INDOOR UNIT AREA:
1,683.49 SQ.FT. (156.4 SQ.M)



OUTDOOR UNIT AREA:
0.00 SQ.FT. (0 SQ.M)

DISCLAIMER:
THE COLORED MARKETING FLOOR PLANS PROVIDED BY THE DEVELOPER ARE FOR ILLUSTRATIVE PURPOSES ONLY. ACTUAL DIMENSIONS, LAYOUT, AND FINISHES MAY VARY FROM THOSE DEPICTED IN THE PLANS. FURNITURE, FIXTURES, AND EQUIPMENT SHOWN IN THE PLANS ARE FOR DECORATIVE PURPOSES ONLY AND ARE NOT INCLUDED IN THE PURCHASE OR LEASE OF THE PROPERTY. THE DEVELOPER RESERVES THE RIGHT TO MAKE MODIFICATIONS, REVISIONS, AND CHANGES TO THE FLOOR PLANS, SPECIFICATIONS, AND FEATURES WITHOUT PRIOR NOTICE.


TOTAL UNIT AREA:
1,683.49 SQ.FT. (156.40 SQ.M)

PROJECT NAME / BUILDING:
DJAZ1.09 / BUILDING A

UNIT NO:
A104

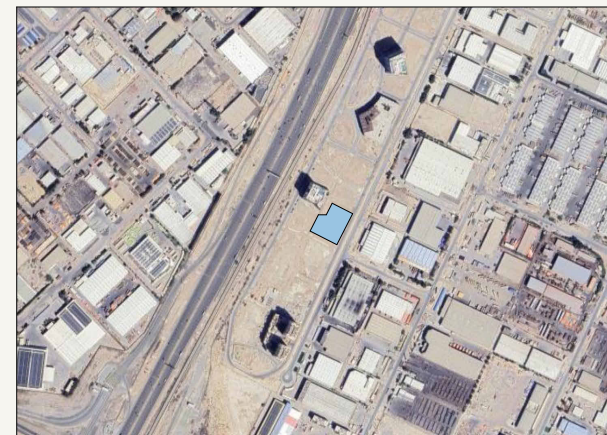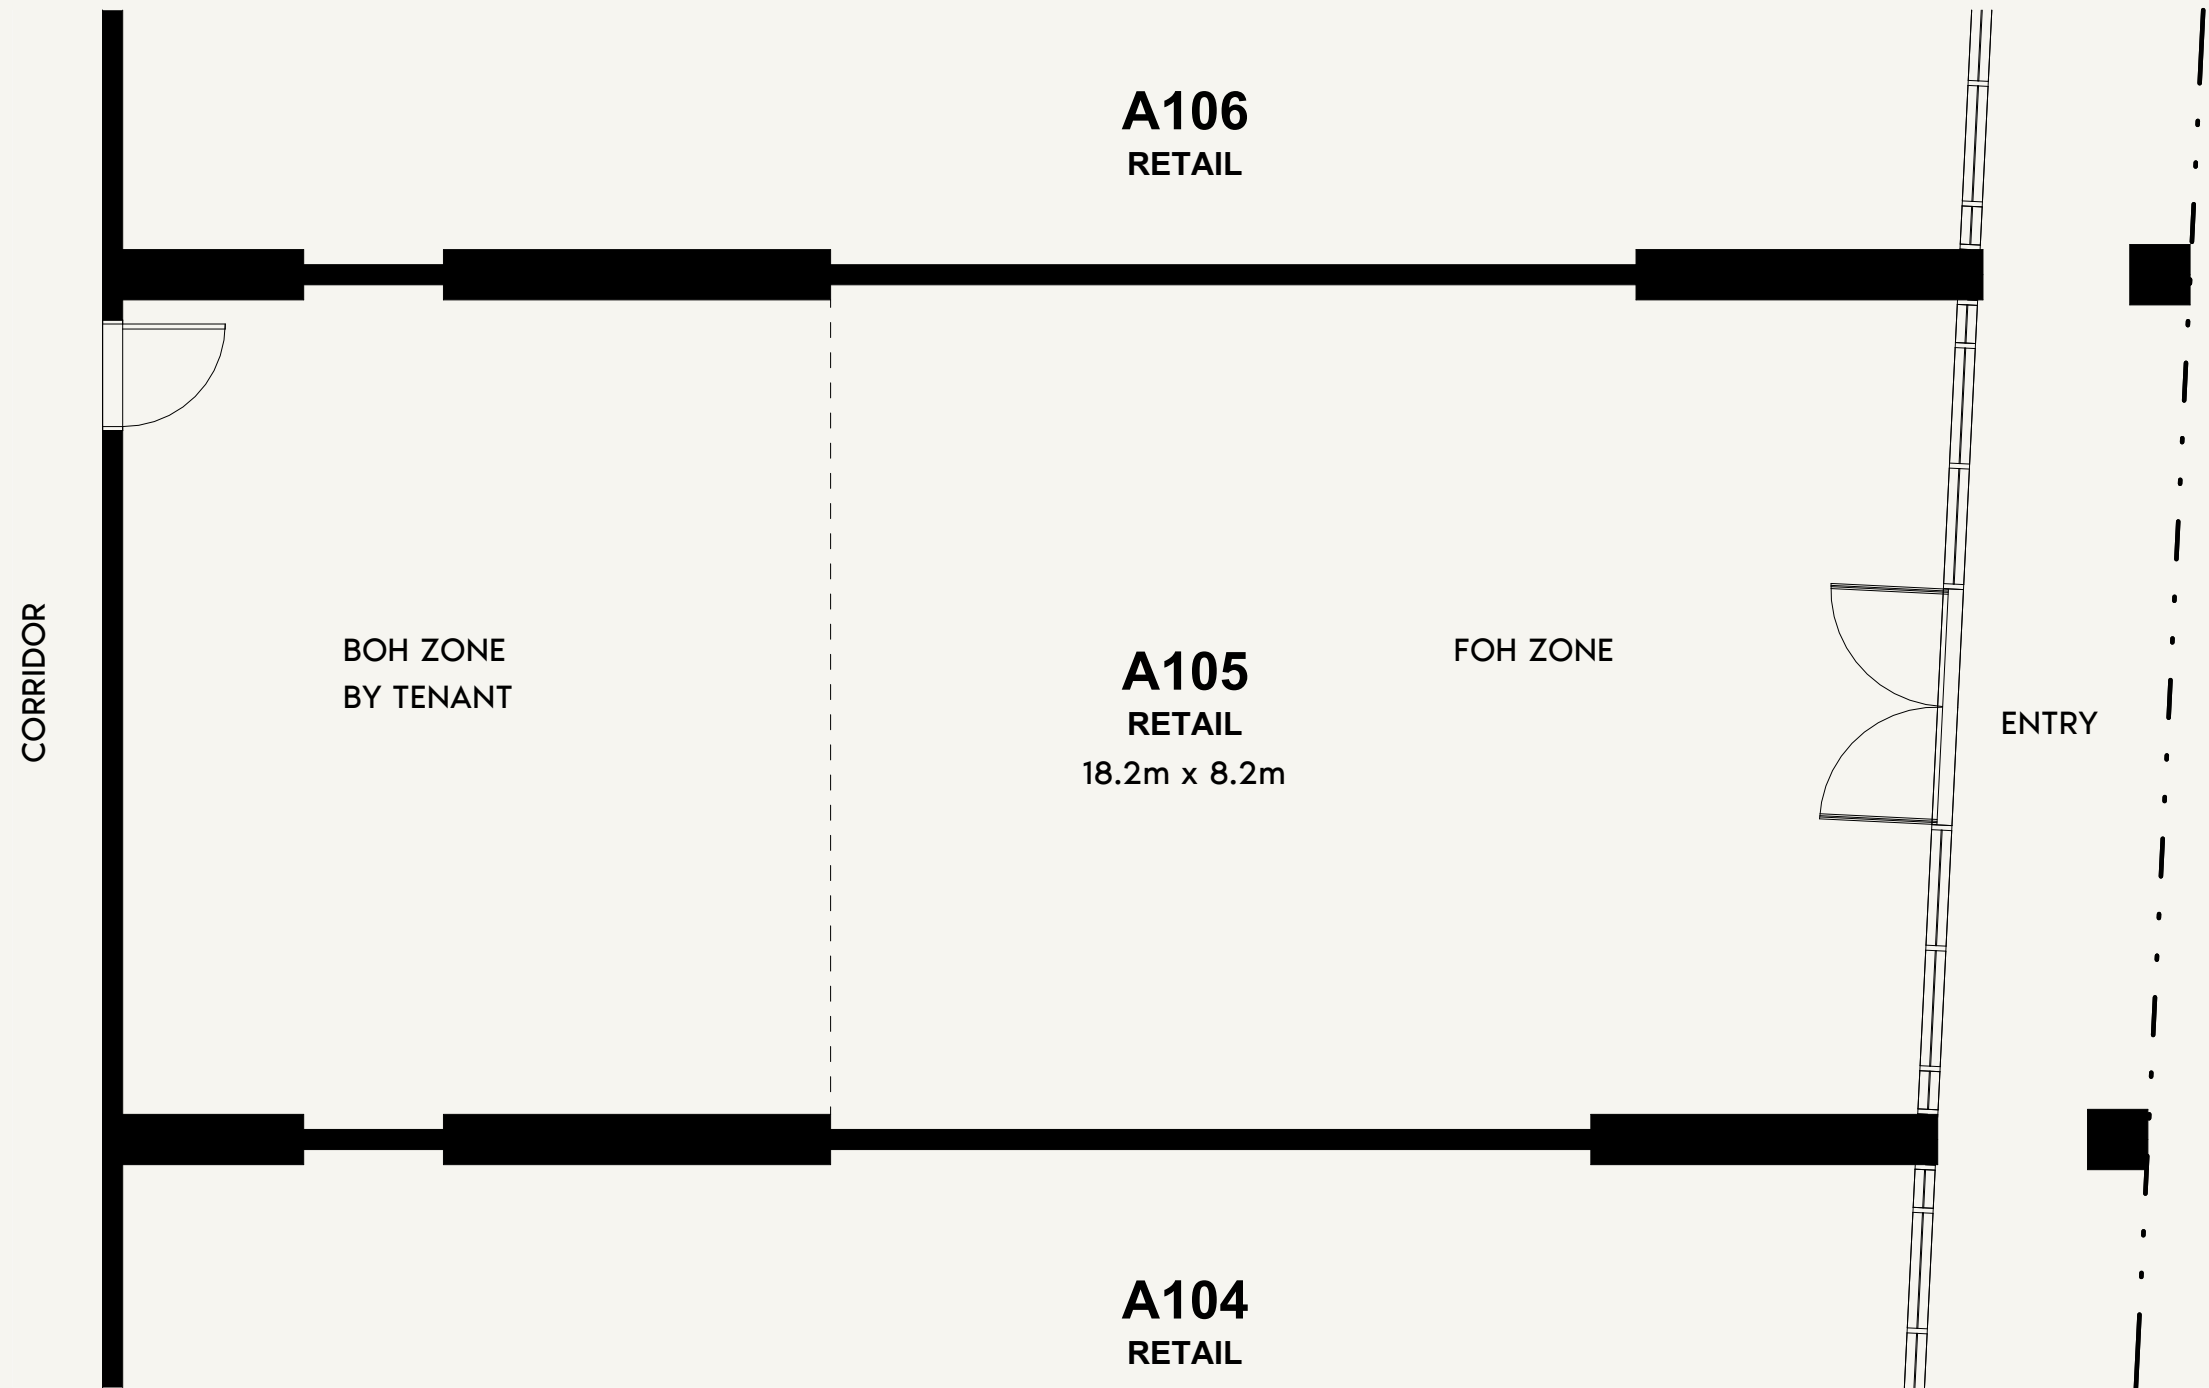

SCALE: N.T.S

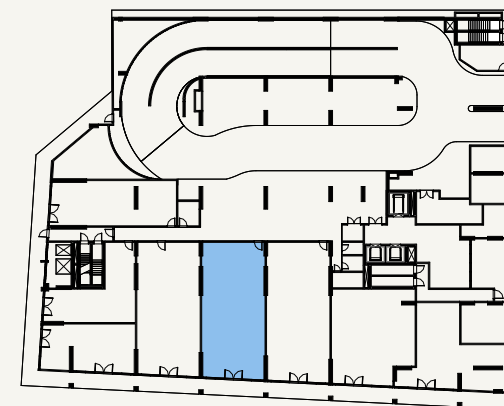

SCALE: N.T.S



FLOOR NO:
GROUND FLOOR

UNIT TYPE:
RETAIL

INDOOR UNIT AREA:
1,644.63 SQ.FT. (152.79 SQ.M)

OUTDOOR UNIT AREA:
0.00 SQ.FT. (0 SQ.M)

DISCLAIMER:
THE COLORED MARKETING FLOOR PLANS PROVIDED BY THE DEVELOPER ARE FOR ILLUSTRATIVE PURPOSES ONLY. ACTUAL DIMENSIONS, LAYOUT, AND FINISHES MAY VARY FROM THOSE DEPICTED IN THE PLANS. FURNITURE, FIXTURES, AND EQUIPMENT SHOWN IN THE PLANS ARE FOR DECORATIVE PURPOSES ONLY AND ARE NOT INCLUDED IN THE PURCHASE OR LEASE OF THE PROPERTY. THE DEVELOPER RESERVES THE RIGHT TO MAKE MODIFICATIONS, REVISIONS, AND CHANGES TO THE FLOOR PLANS, SPECIFICATIONS, AND FEATURES WITHOUT PRIOR NOTICE.

TOTAL UNIT AREA:
1,644.63 SQ.FT. (152.79 SQ.M)

PROJECT NAME / BUILDING:
DJAZ1.09 / BUILDING A

UNIT NO:
A105

CORRIDOR

A107
F&B



BOH ZONE
BY TENANT

A106
RETAIL
18.6m x 8.2m


FOH ZONE

ENTRY

A105
RETAIL

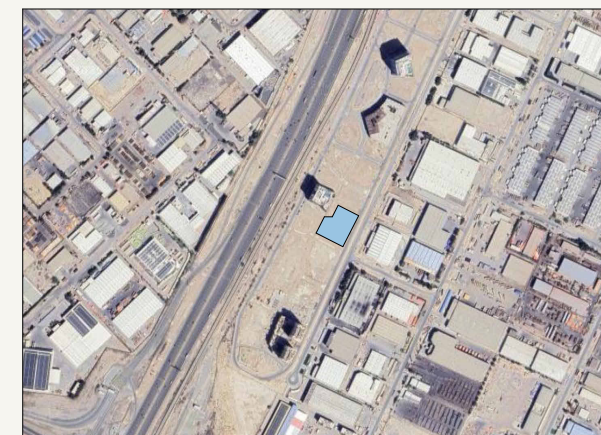 

SCALE: N.T.S

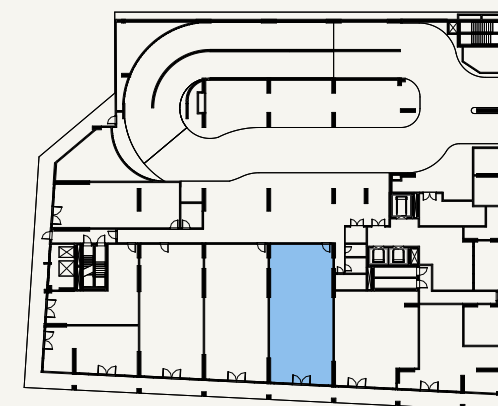

SCALE: N.T.S



FLOOR NO:
GROUND FLOOR

UNIT TYPE:
RETAIL

INDOOR UNIT AREA:
894.38 SQ.FT. (83.09 SQ.M)


OUTDOOR UNIT AREA:
0.00 SQ.FT. (0 SQ.M)

DISCLAIMER:
THE COLORED MARKETING FLOOR PLANS PROVIDED BY THE DEVELOPER ARE FOR ILLUSTRATIVE PURPOSES ONLY. ACTUAL DIMENSIONS, LAYOUT, AND FINISHES MAY VARY FROM THOSE DEPICTED IN THE PLANS. FURNITURE, FIXTURES, AND EQUIPMENT SHOWN IN THE PLANS ARE FOR DECORATIVE PURPOSES ONLY AND ARE NOT INCLUDED IN THE PURCHASE OR LEASE OF THE PROPERTY. THE DEVELOPER RESERVES THE RIGHT TO MAKE MODIFICATIONS, REVISIONS, AND CHANGES TO THE FLOOR PLANS, SPECIFICATIONS, AND FEATURES WITHOUT PRIOR NOTICE.


TOTAL UNIT AREA:
894.38 SQ.FT. (83.09 SQ.M)

PROJECT NAME / BUILDING:
DJAZ1.09 / BUILDING A


UNIT NO:
A106

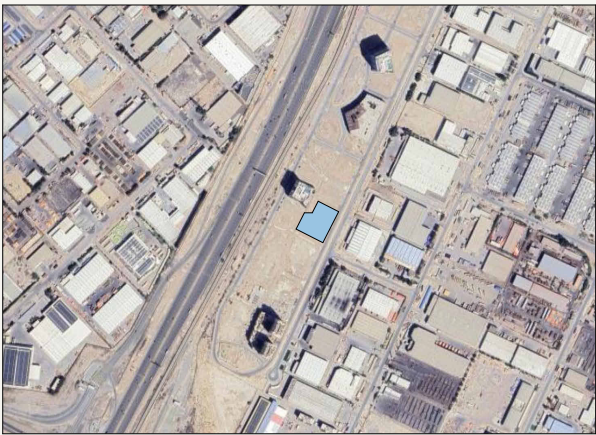

SCALE: N.T.S

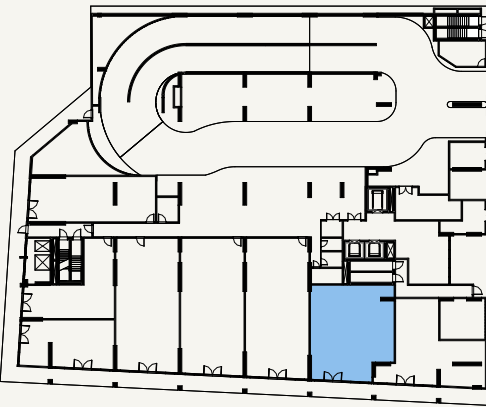

SCALE: N.T.S

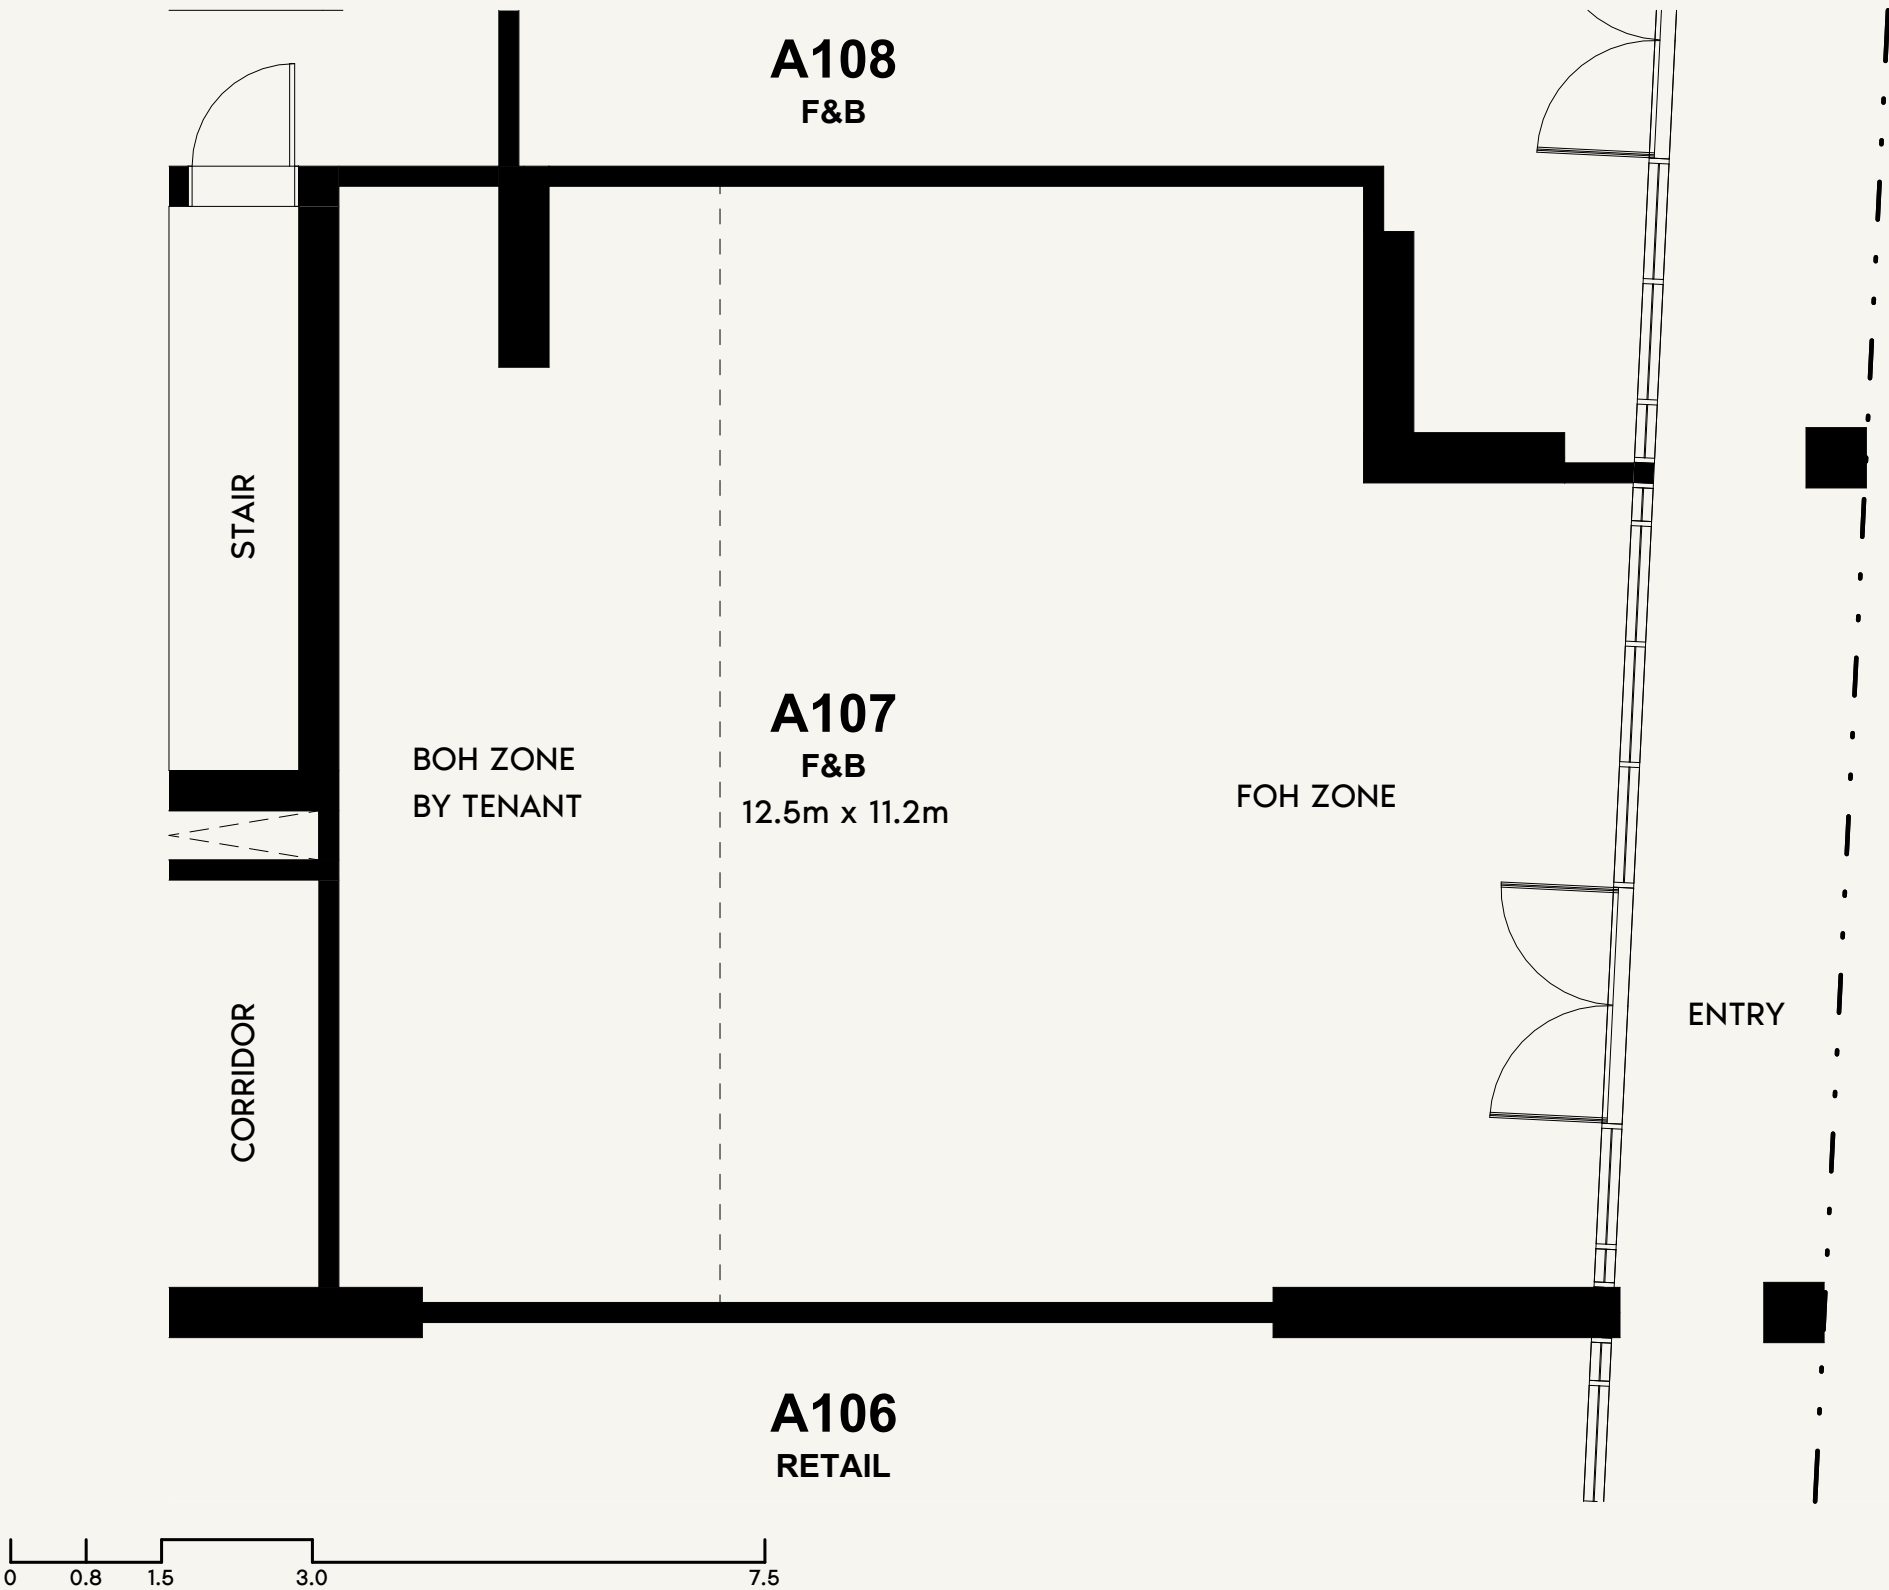

FLOOR NO:
GROUND FLOOR

UNIT TYPE:
F&B

INDOOR UNIT AREA:
878.67 SQ.FT. (81.63 SQ.M)



OUTDOOR UNIT AREA:
0.00 SQ.FT. (0 SQ.M)

DISCLAIMER:
THE COLORED MARKETING FLOOR PLANS PROVIDED BY THE DEVELOPER ARE FOR ILLUSTRATIVE PURPOSES ONLY. ACTUAL DIMENSIONS, LAYOUT, AND FINISHES MAY VARY FROM THOSE DEPICTED IN THE PLANS. FURNITURE, FIXTURES, AND EQUIPMENT SHOWN IN THE PLANS ARE FOR DECORATIVE PURPOSES ONLY AND ARE NOT INCLUDED IN THE PURCHASE OR LEASE OF THE PROPERTY. THE DEVELOPER RESERVES THE RIGHT TO MAKE MODIFICATIONS, REVISIONS, AND CHANGES TO THE FLOOR PLANS, SPECIFICATIONS, AND FEATURES WITHOUT PRIOR NOTICE.


TOTAL UNIT AREA:
878.67 SQ.FT. (81.63 SQ.M)

PROJECT NAME / BUILDING:
DJAZ1.09 / BUILDING A

UNIT NO:
A107

 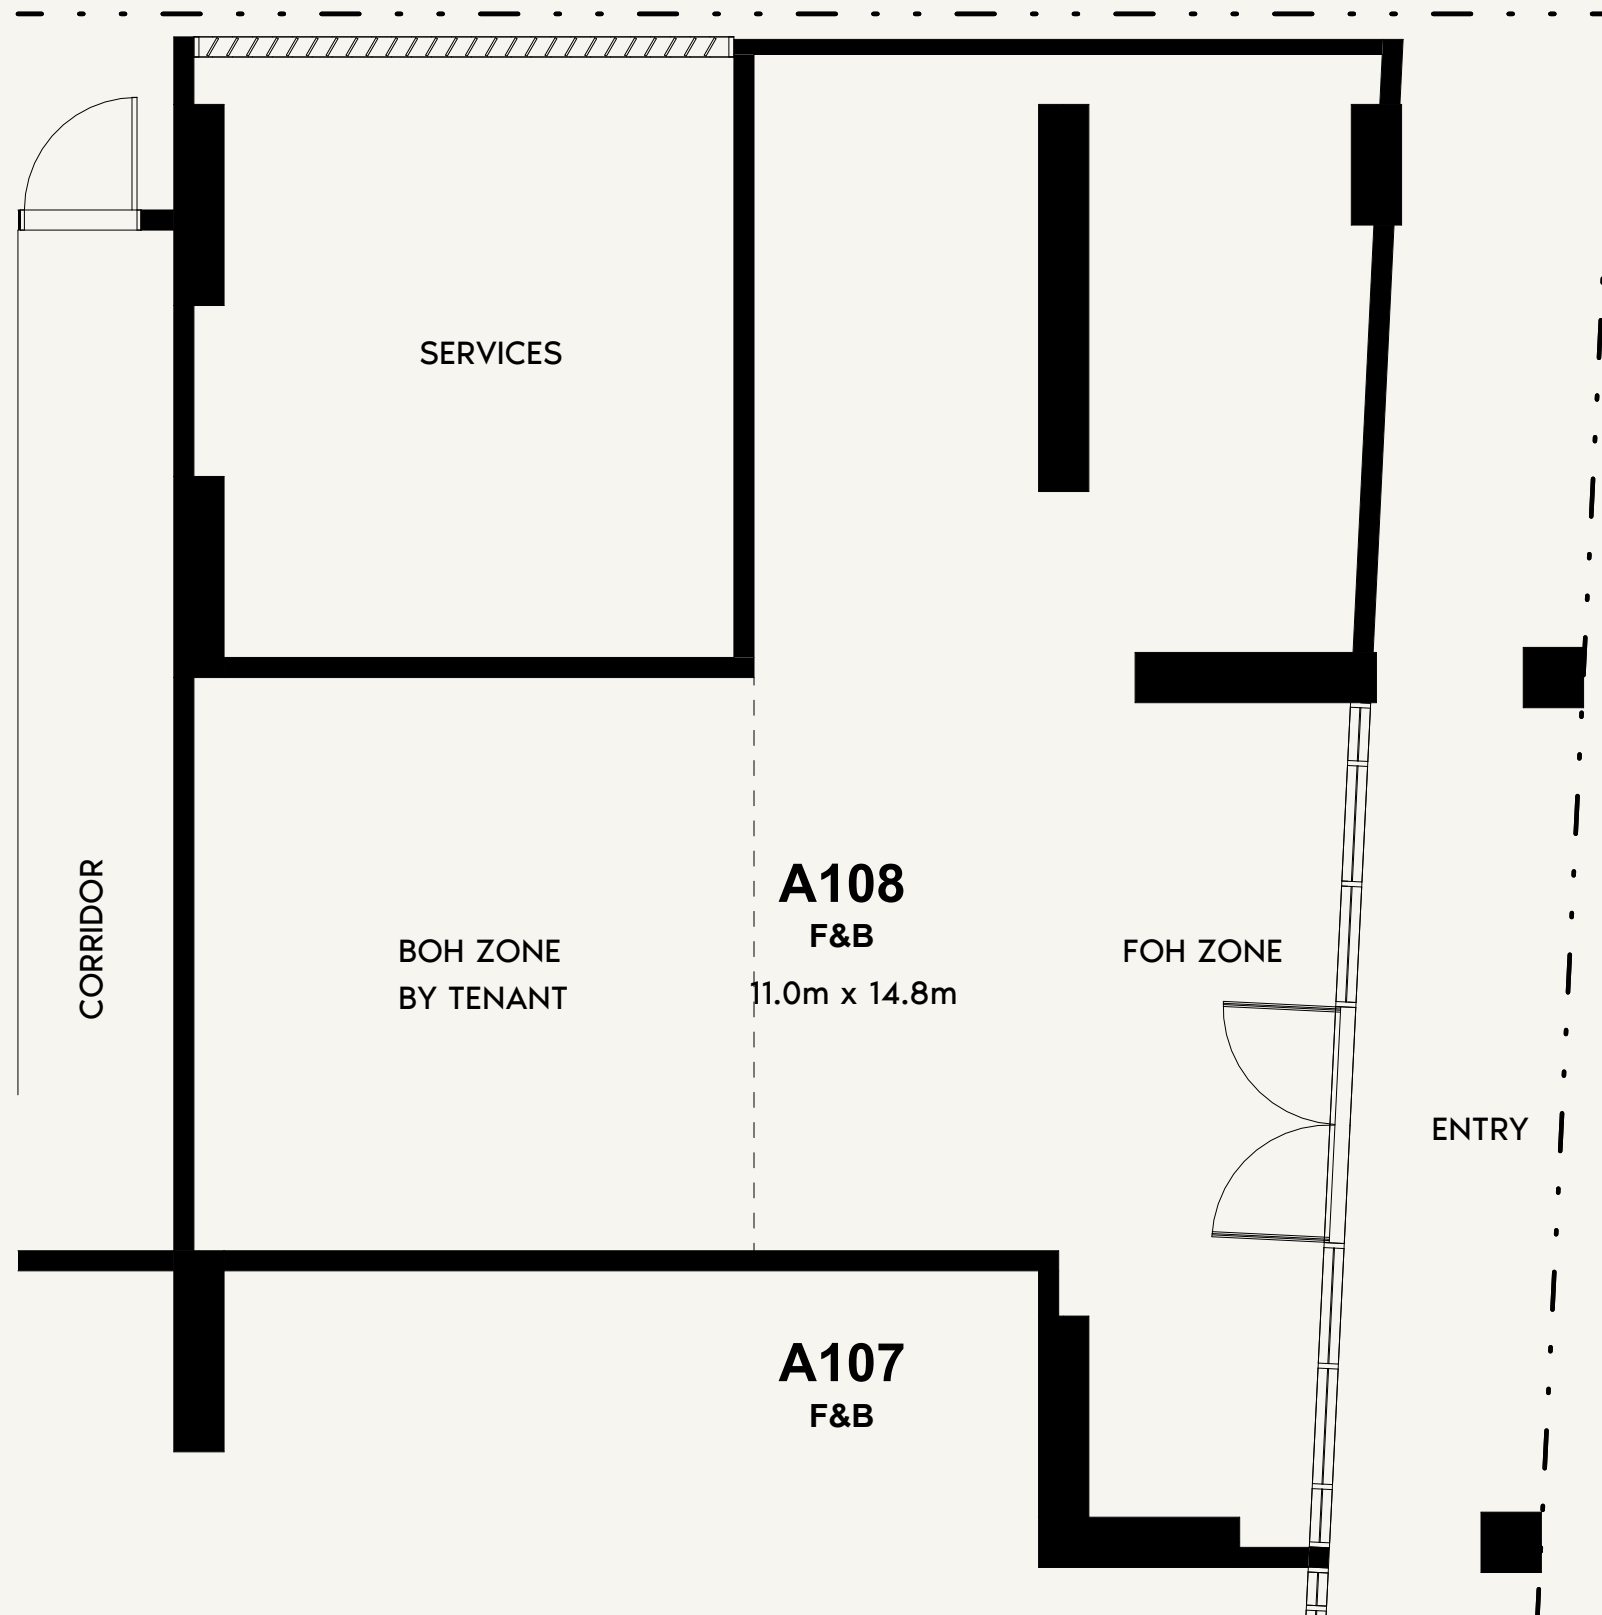

SCALE: N.T.S

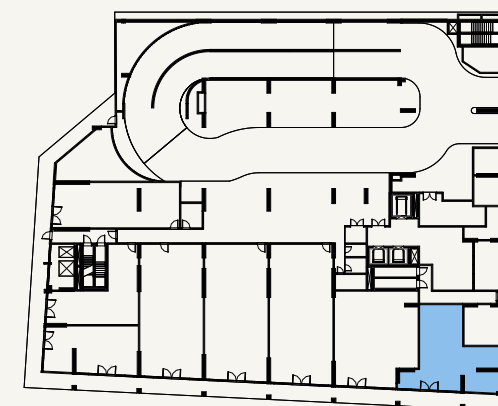

SCALE: N.T.S



FLOOR NO:
GROUND FLOOR

UNIT TYPE:
F&B

INDOOR UNIT AREA:
1,124.41 SQ.FT. (104.46 SQ.M)

OUTDOOR UNIT AREA:
0.00 SQ.FT. (0 SQ.M)

DISCLAIMER:
THE COLORED MARKETING FLOOR PLANS PROVIDED BY THE DEVELOPER ARE FOR ILLUSTRATIVE PURPOSES ONLY. ACTUAL DIMENSIONS, LAYOUT, AND FINISHES MAY VARY FROM THOSE DEPICTED IN THE PLANS. FURNITURE, FIXTURES, AND EQUIPMENT SHOWN IN THE PLANS ARE FOR DECORATIVE PURPOSES ONLY AND ARE NOT INCLUDED IN THE PURCHASE OR LEASE OF THE PROPERTY. THE DEVELOPER RESERVES THE RIGHT TO MAKE MODIFICATIONS, REVISIONS, AND CHANGES TO THE FLOOR PLANS, SPECIFICATIONS, AND FEATURES WITHOUT PRIOR NOTICE.

TOTAL UNIT AREA:
1,124.41 SQ.FT. (104.46 SQ.M)

PROJECT NAME / BUILDING:
DJAZ1.09 / BUILDING A

UNIT NO:
A108