





AZIZI LUCARDO - UNIT ARRANGEMENT

AZIZI FLORENCE


TOWNHOUSES

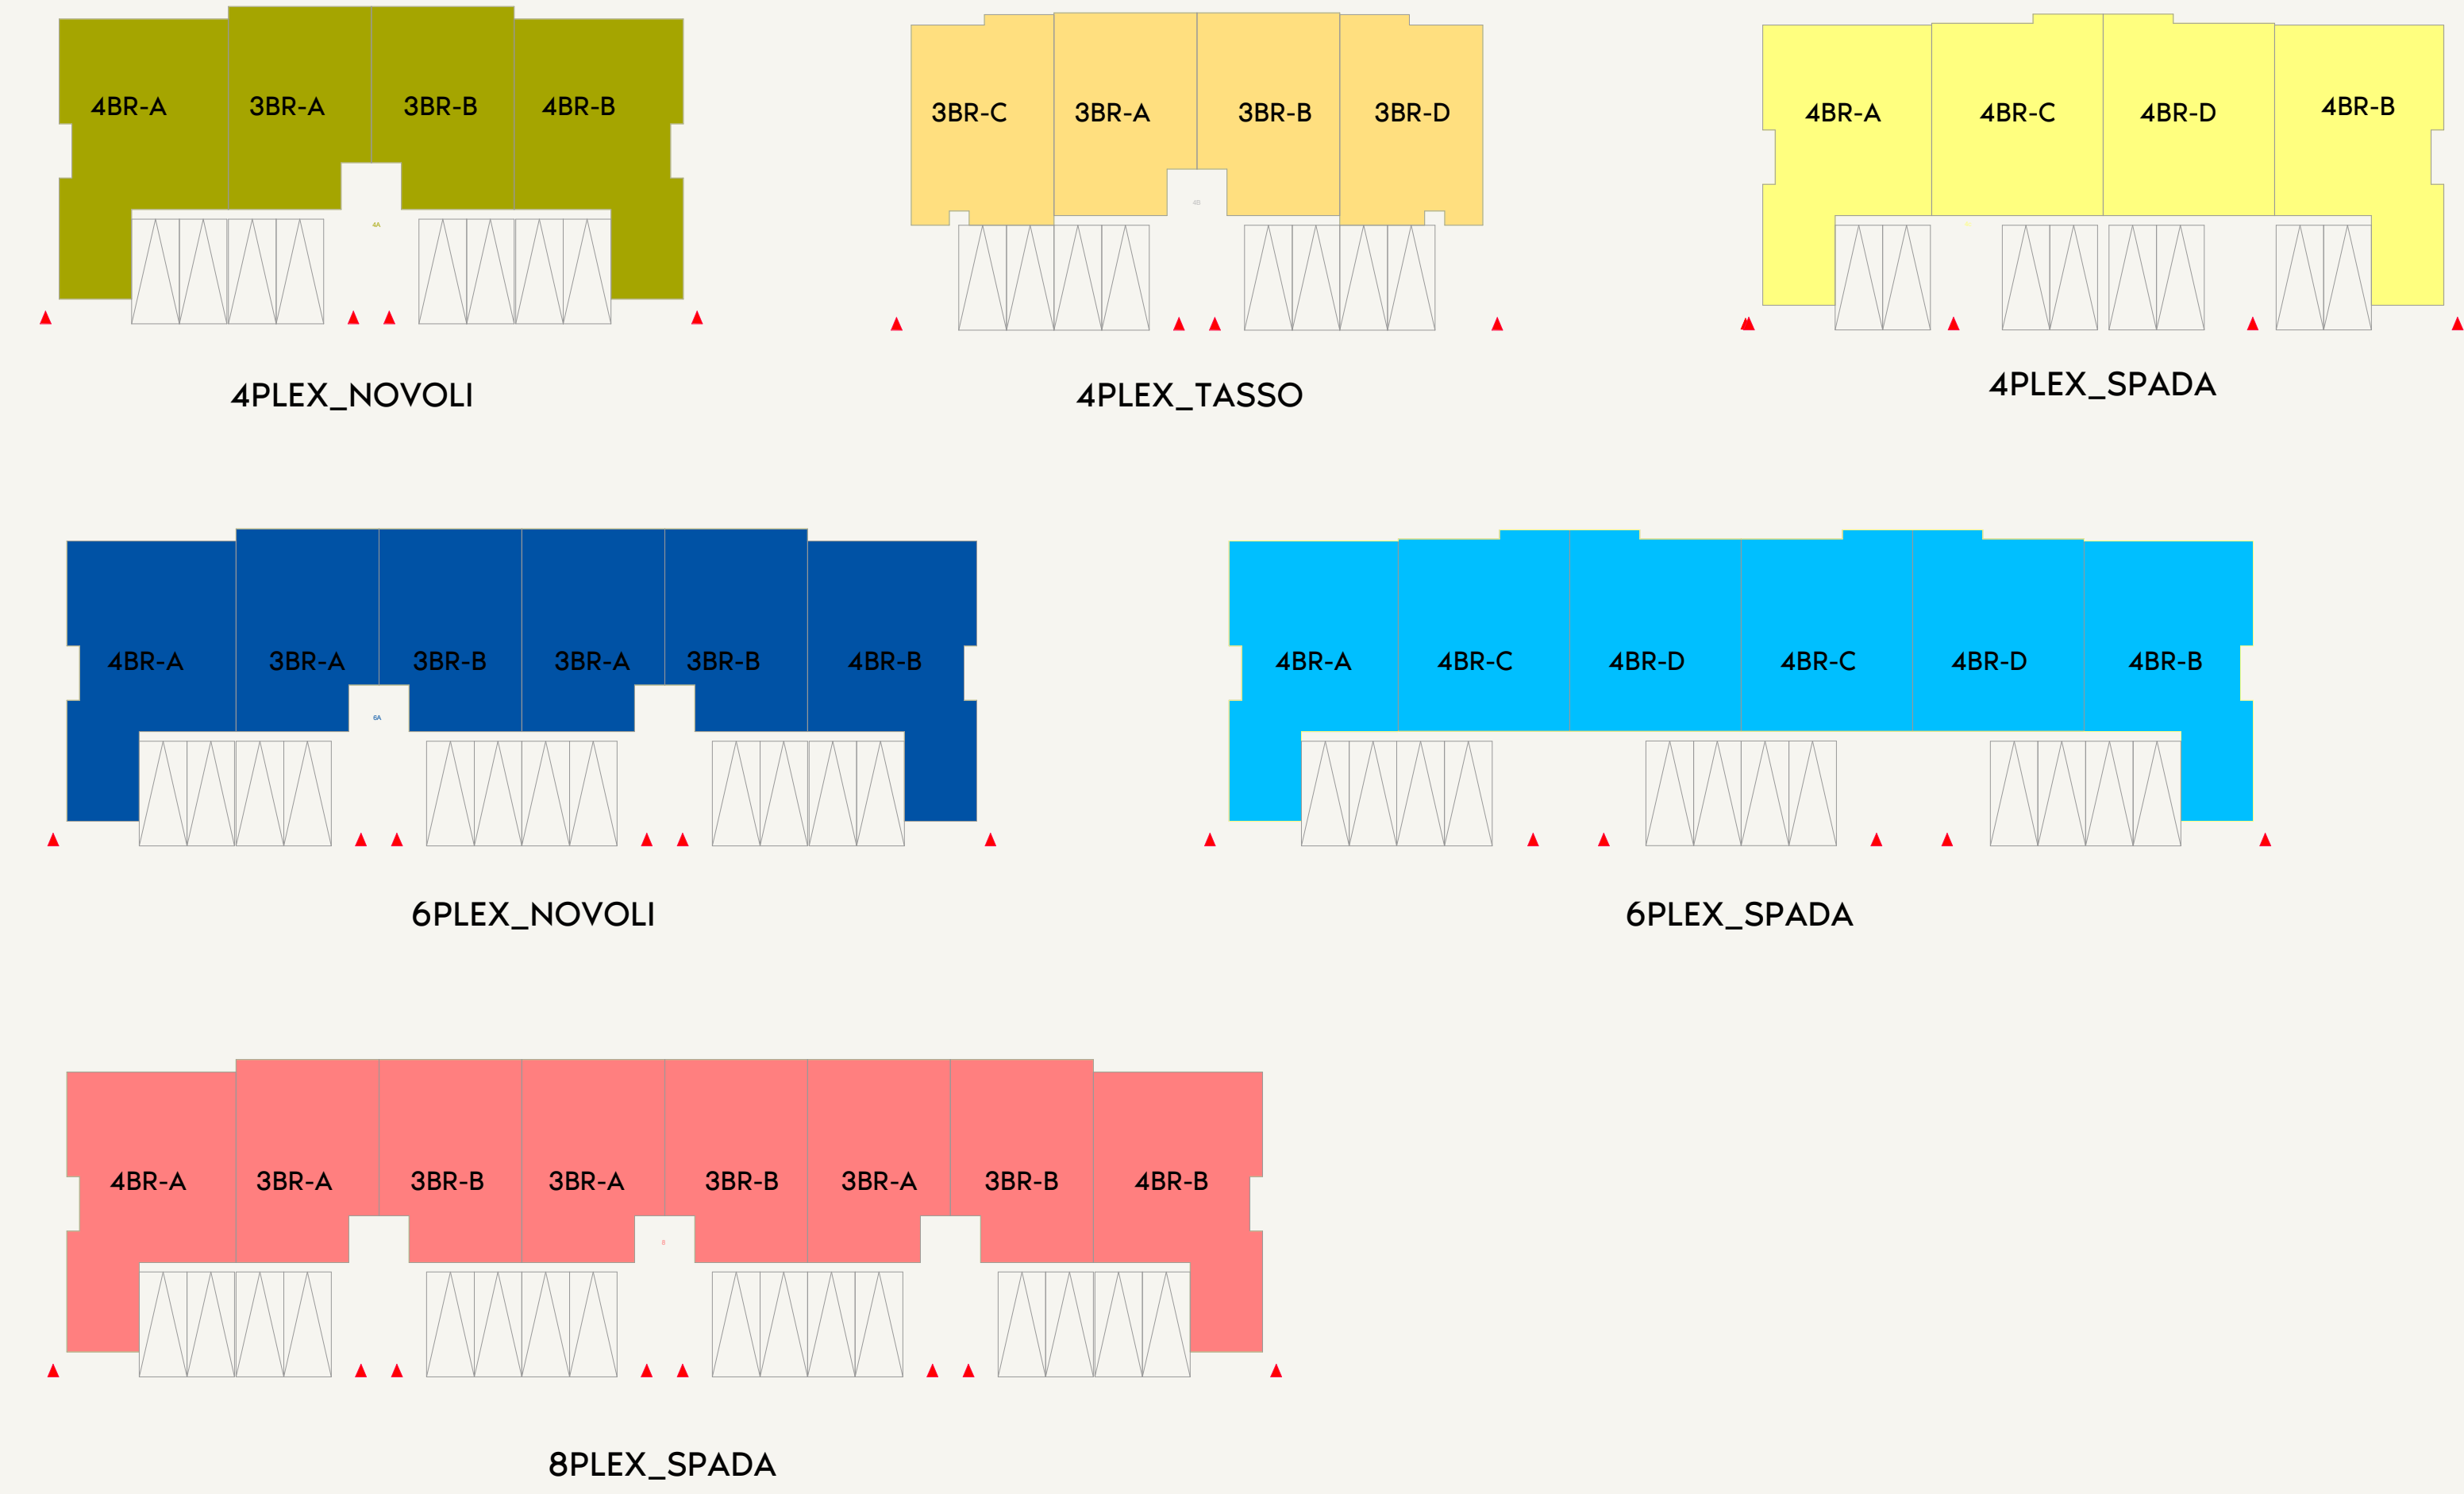


VILLAS (V1)

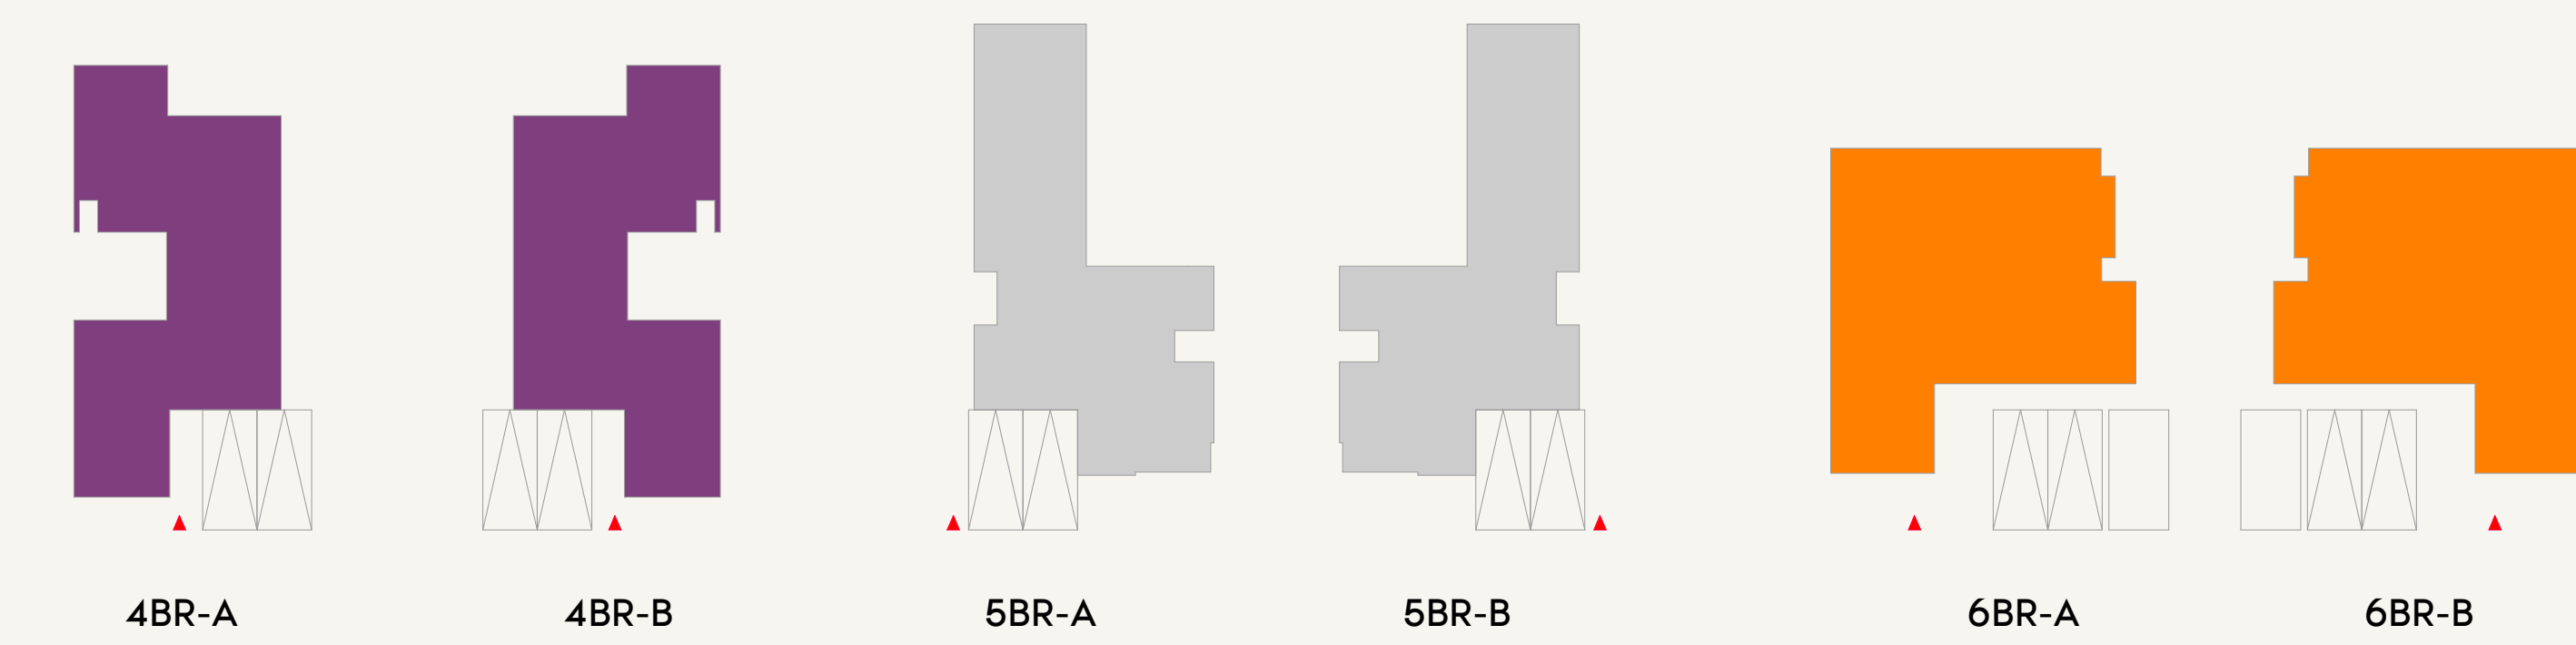

VILLAS (V2)

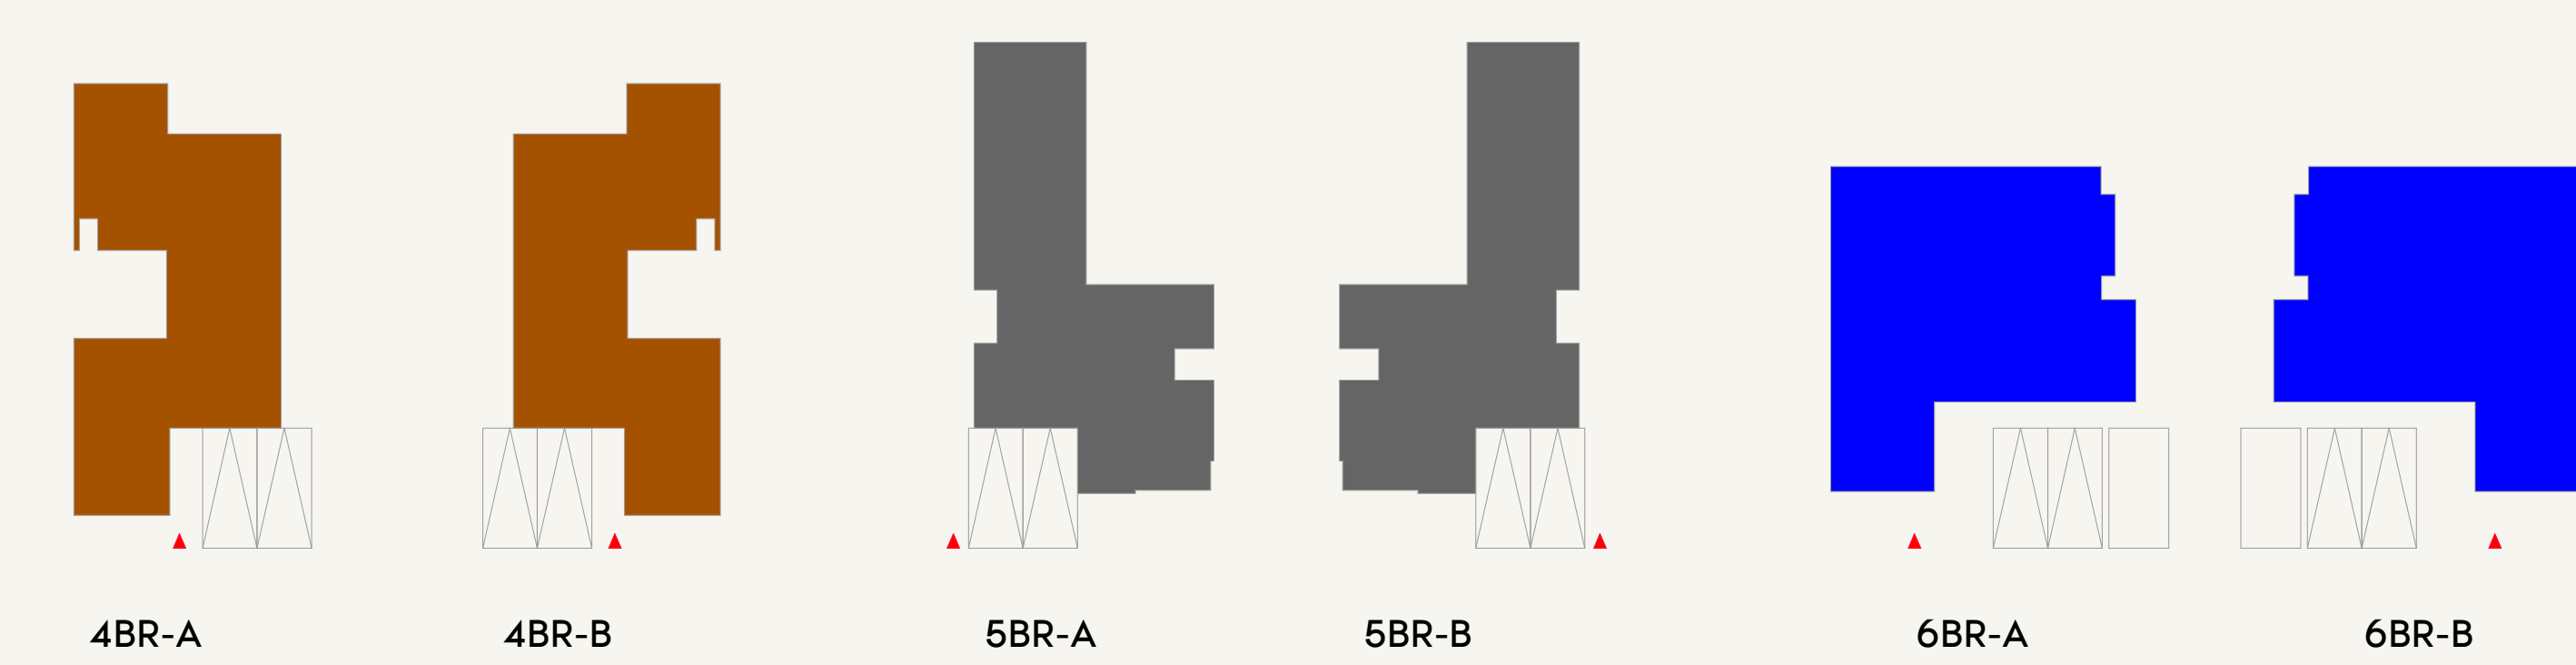

VILLAS (V3)

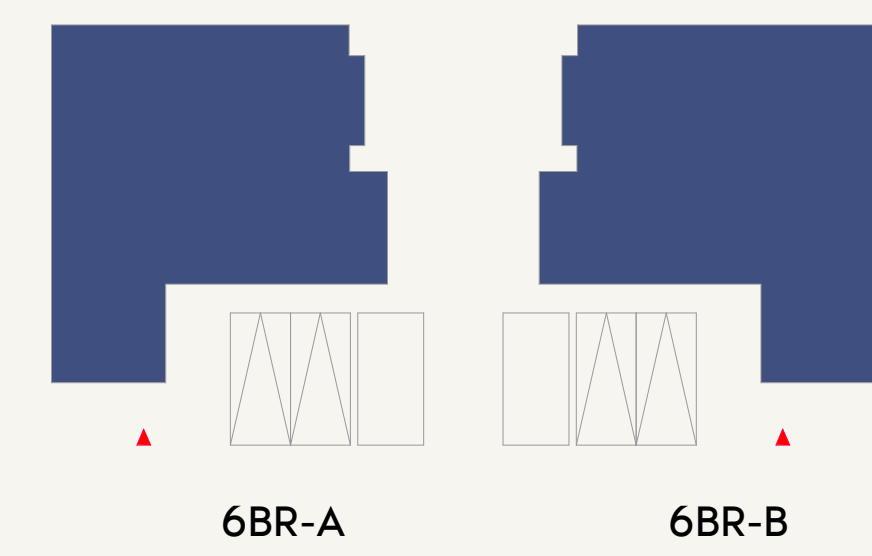

NOTES:
V1, V2, AND V3 REFER TO DIFFERENT FACADE DESIGNS
A AND B REFER TO MIRRORED TYPES.



SCALE: N.T.S
PROJECT:
DISCLAIMER:
THE COLORED MARKETING FLOOR PLANS PROVIDED BY THE DEVELOPER ARE FOR ILLUSTRATIVE PURPOSES ONLY. ACTUAL DIMENSIONS, LAYOUT, AND FINISHES MAY VARY FROM THOSE DEPICTED IN THE PLANS. FURNITURE, FIXTURES, AND EQUIPMENT SHOWN IN THE PLANS ARE FOR DECORATIVE PURPOSES ONLY AND ARE NOT INCLUDED IN THE PURCHASE OR LEASE OF THE PROPERTY. THE DEVELOPER RESERVES THE RIGHT TO MAKE MODIFICATIONS, REVISIONS, AND CHANGES TO THE FLOOR PLANS, SPECIFICATIONS, AND FEATURES WITHOUT PRIOR NOTICE.