
 


SHEET SIZE : A3 DRAWN : SS REVIEWED : TB APPROVED : RD

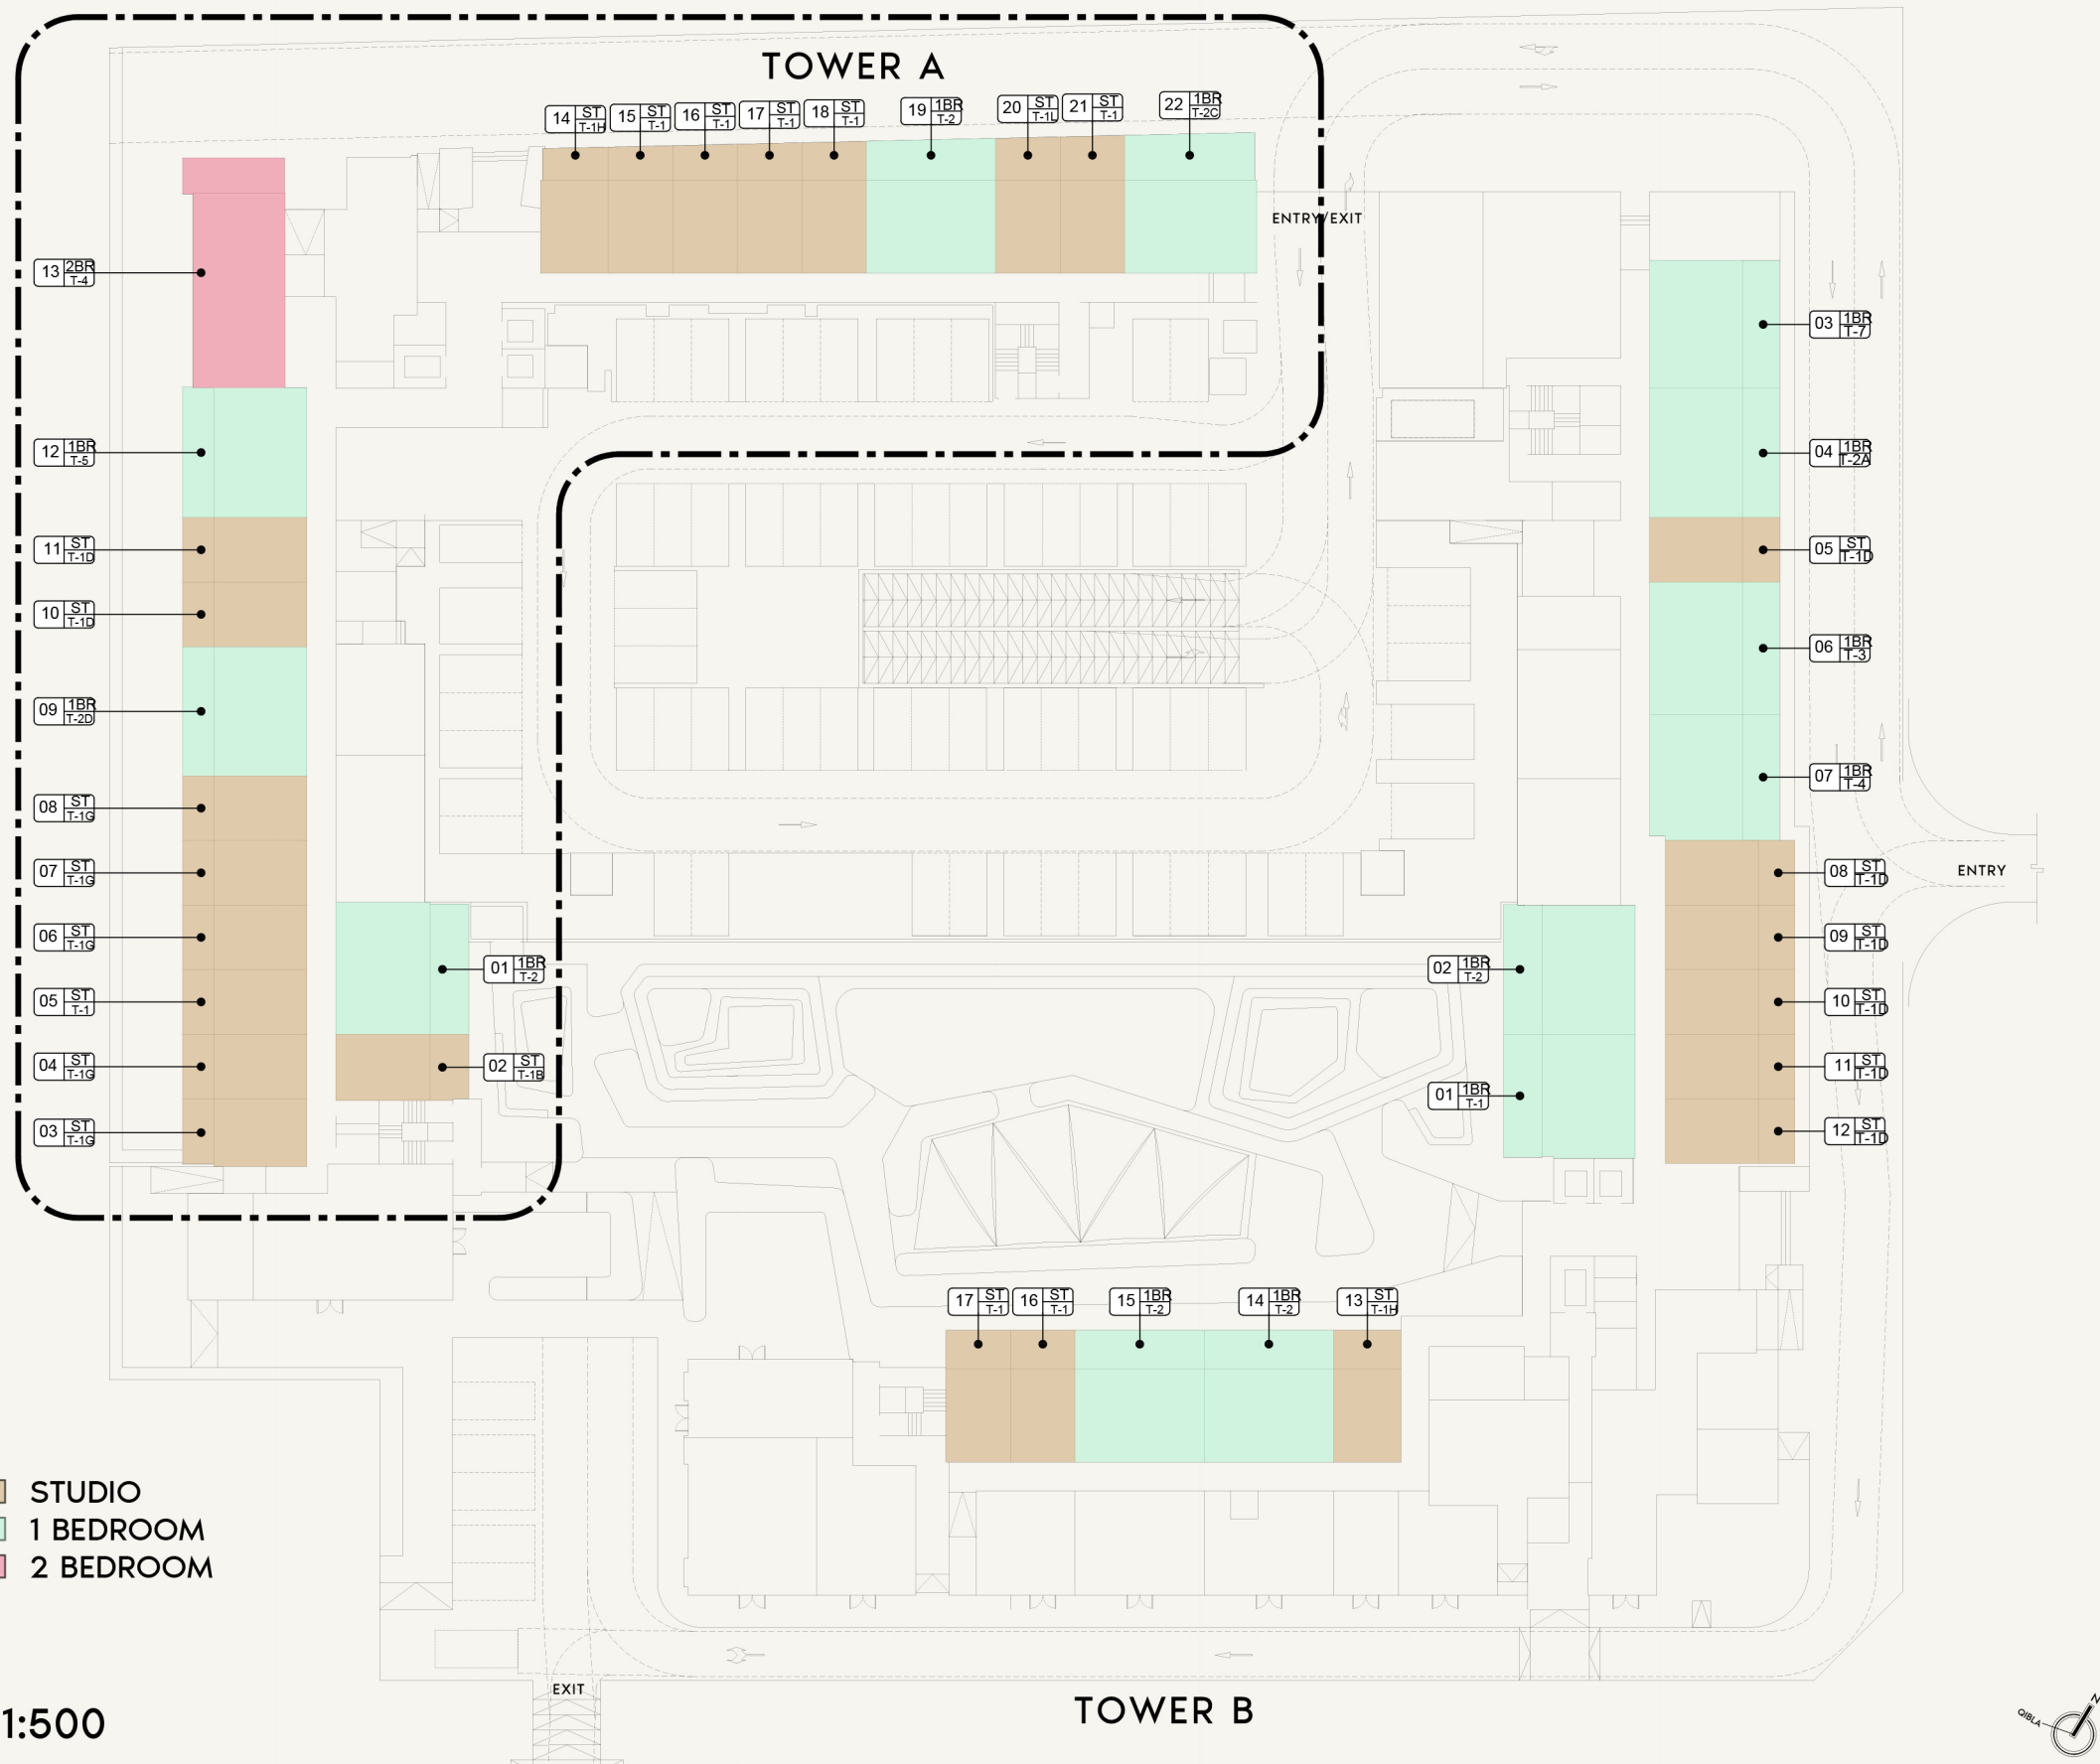


FLOOR NO:
GROUND FLOOR

UNIT TYPE:
APARTMENTS

DISCLAIMER:
THE COLORED MARKETING FLOOR PLANS PROVIDED BY THE DEVELOPER ARE FOR ILLUSTRATIVE PURPOSES ONLY. ACTUAL DIMENSIONS, LAYOUT, AND FINISHES MAY VARY FROM THOSE DEPICTED IN THE PLANS. FURNITURE, FIXTURES, AND EQUIPMENT SHOWN IN THE PLANS ARE FOR DECORATIVE PURPOSES ONLY AND ARE NOT INCLUDED IN THE PURCHASE OR LEASE OF THE PROPERTY. THE DEVELOPER RESERVES THE RIGHT TO MAKE MODIFICATIONS, REVISIONS, AND CHANGES TO THE FLOOR PLANS, SPECIFICATIONS, AND FEATURES WITHOUT PRIOR NOTICE.

PROJECT NAME / BUILDING:
BEACH OASIS 2 BUILDING A

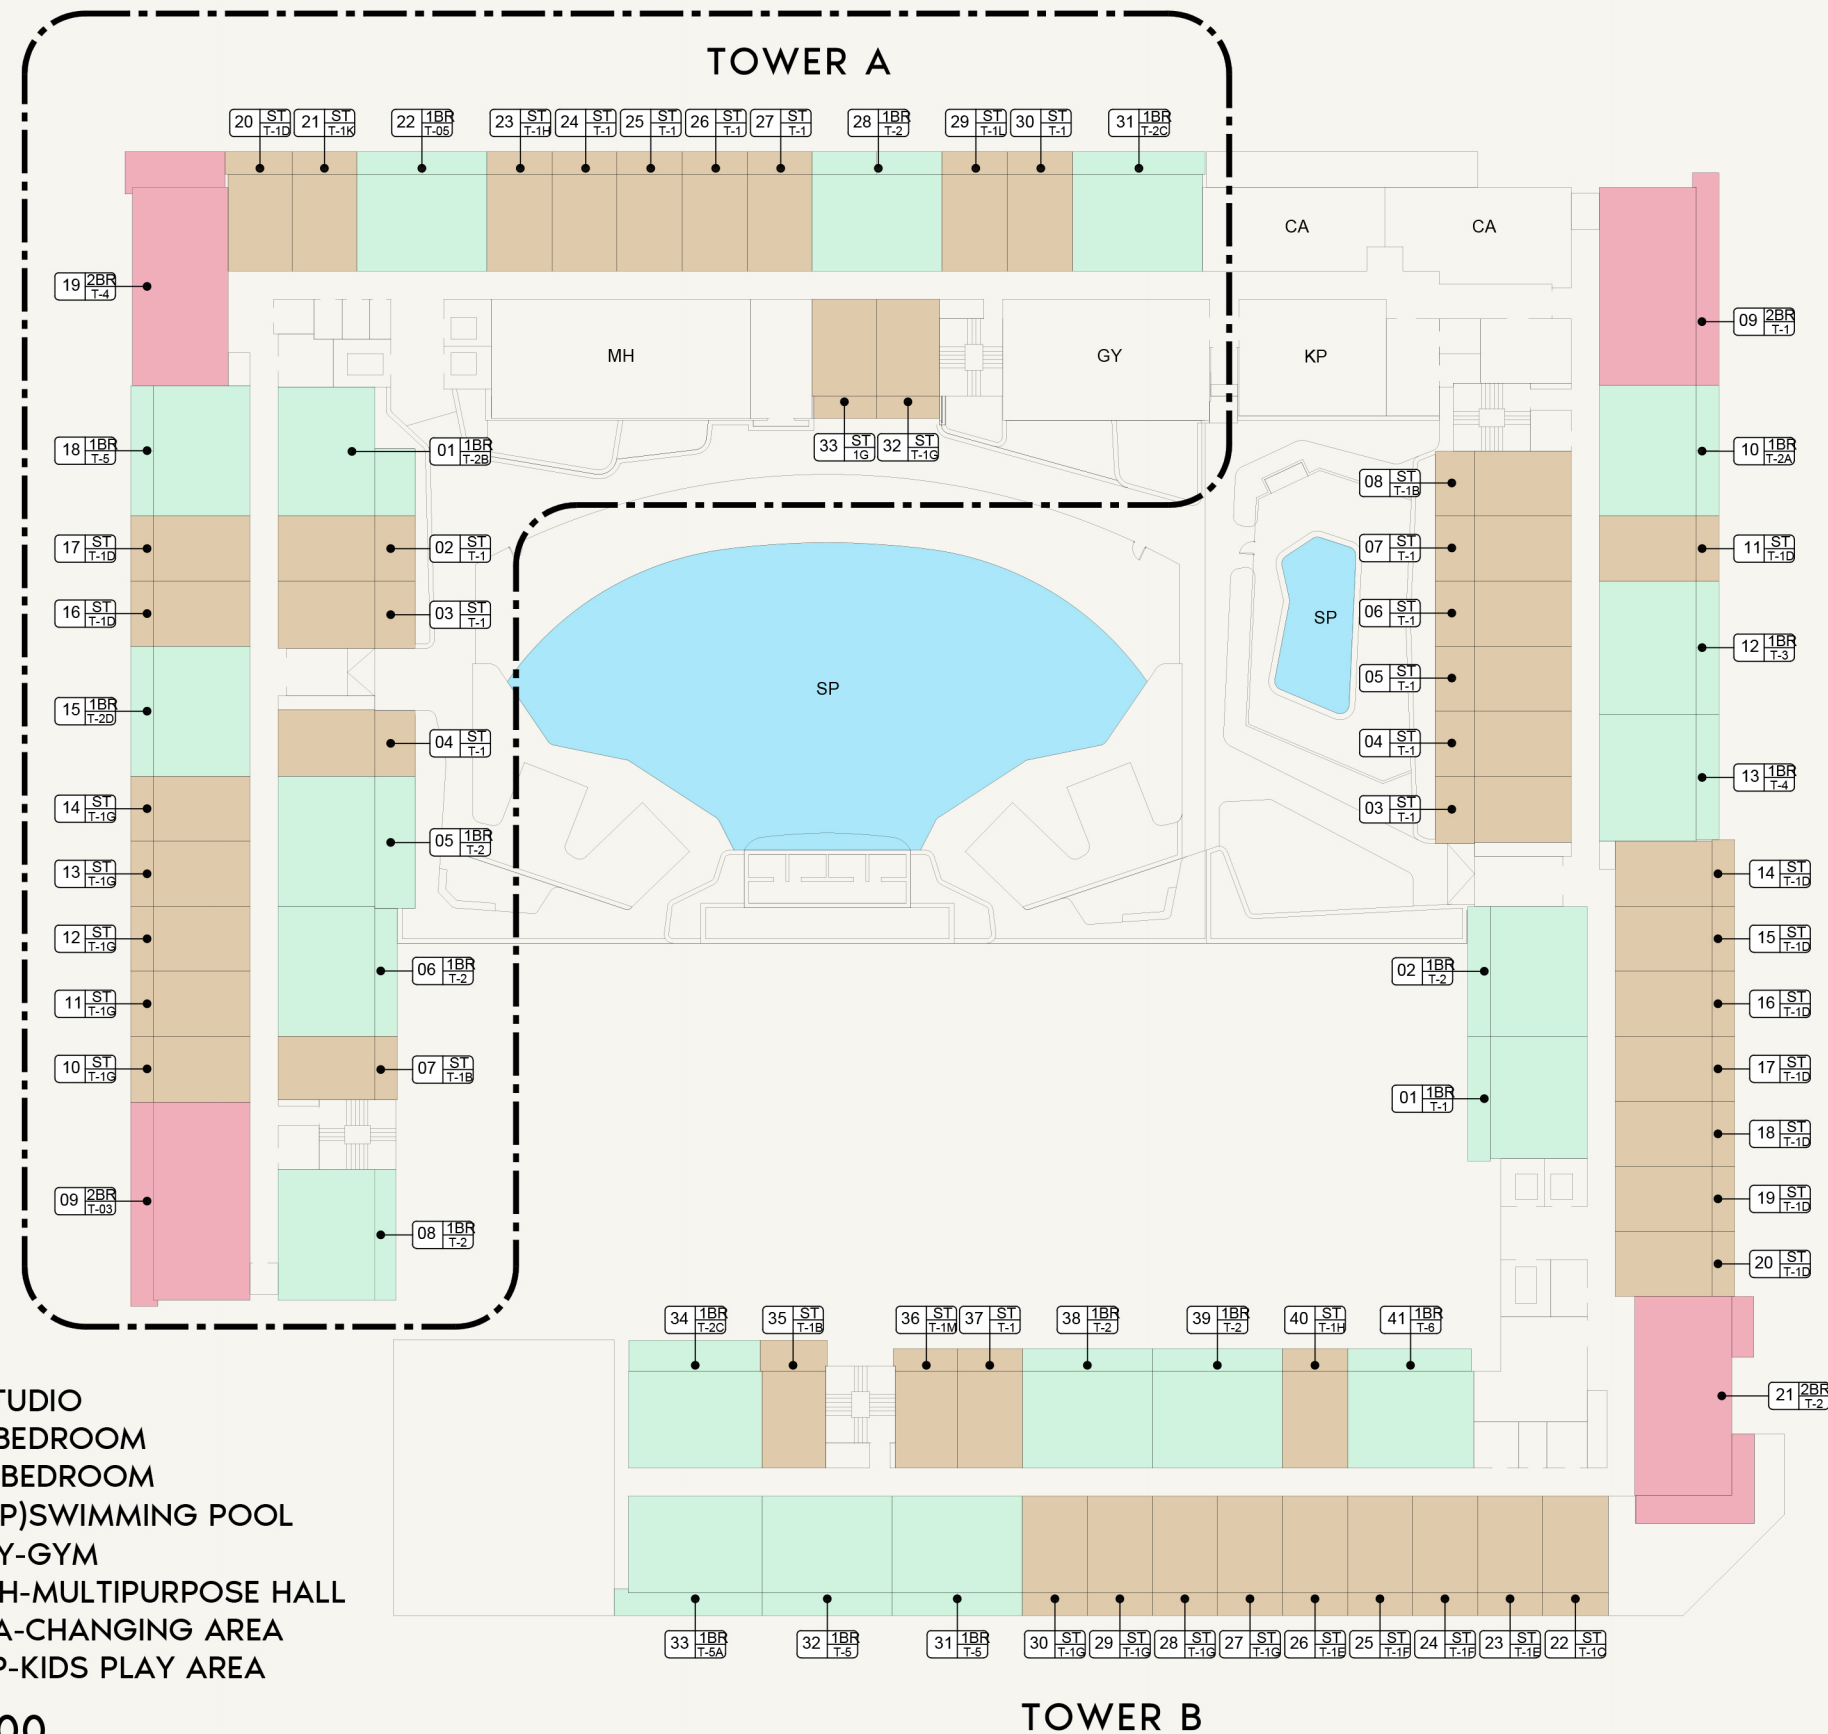

SCALE : 1:500

SCALE : N.T.S




FLOOR NO:
1st FLOOR

UNIT TYPE:
APARTMENTS

DISCLAIMER:
THE COLORED MARKETING FLOOR PLANS PROVIDED BY THE DEVELOPER ARE FOR ILLUSTRATIVE PURPOSES ONLY. ACTUAL DIMENSIONS, LAYOUT, AND FINISHES MAY VARY FROM THOSE DEPICTED IN THE PLANS. FURNITURE, FIXTURES, AND EQUIPMENT SHOWN IN THE PLANS ARE FOR DECORATIVE PURPOSES ONLY AND ARE NOT INCLUDED IN THE PURCHASE OR LEASE OF THE PROPERTY. THE DEVELOPER RESERVES THE RIGHT TO MAKE MODIFICATIONS, REVISIONS, AND CHANGES TO THE FLOOR PLANS, SPECIFICATIONS, AND FEATURES WITHOUT PRIOR NOTICE.

PROJECT NAME / BUILDING:
BEACH OASIS 2 BUILDING A

SHEET SIZE : A3 DRAWN : SS REVIEWED : TB APPROVED : RD

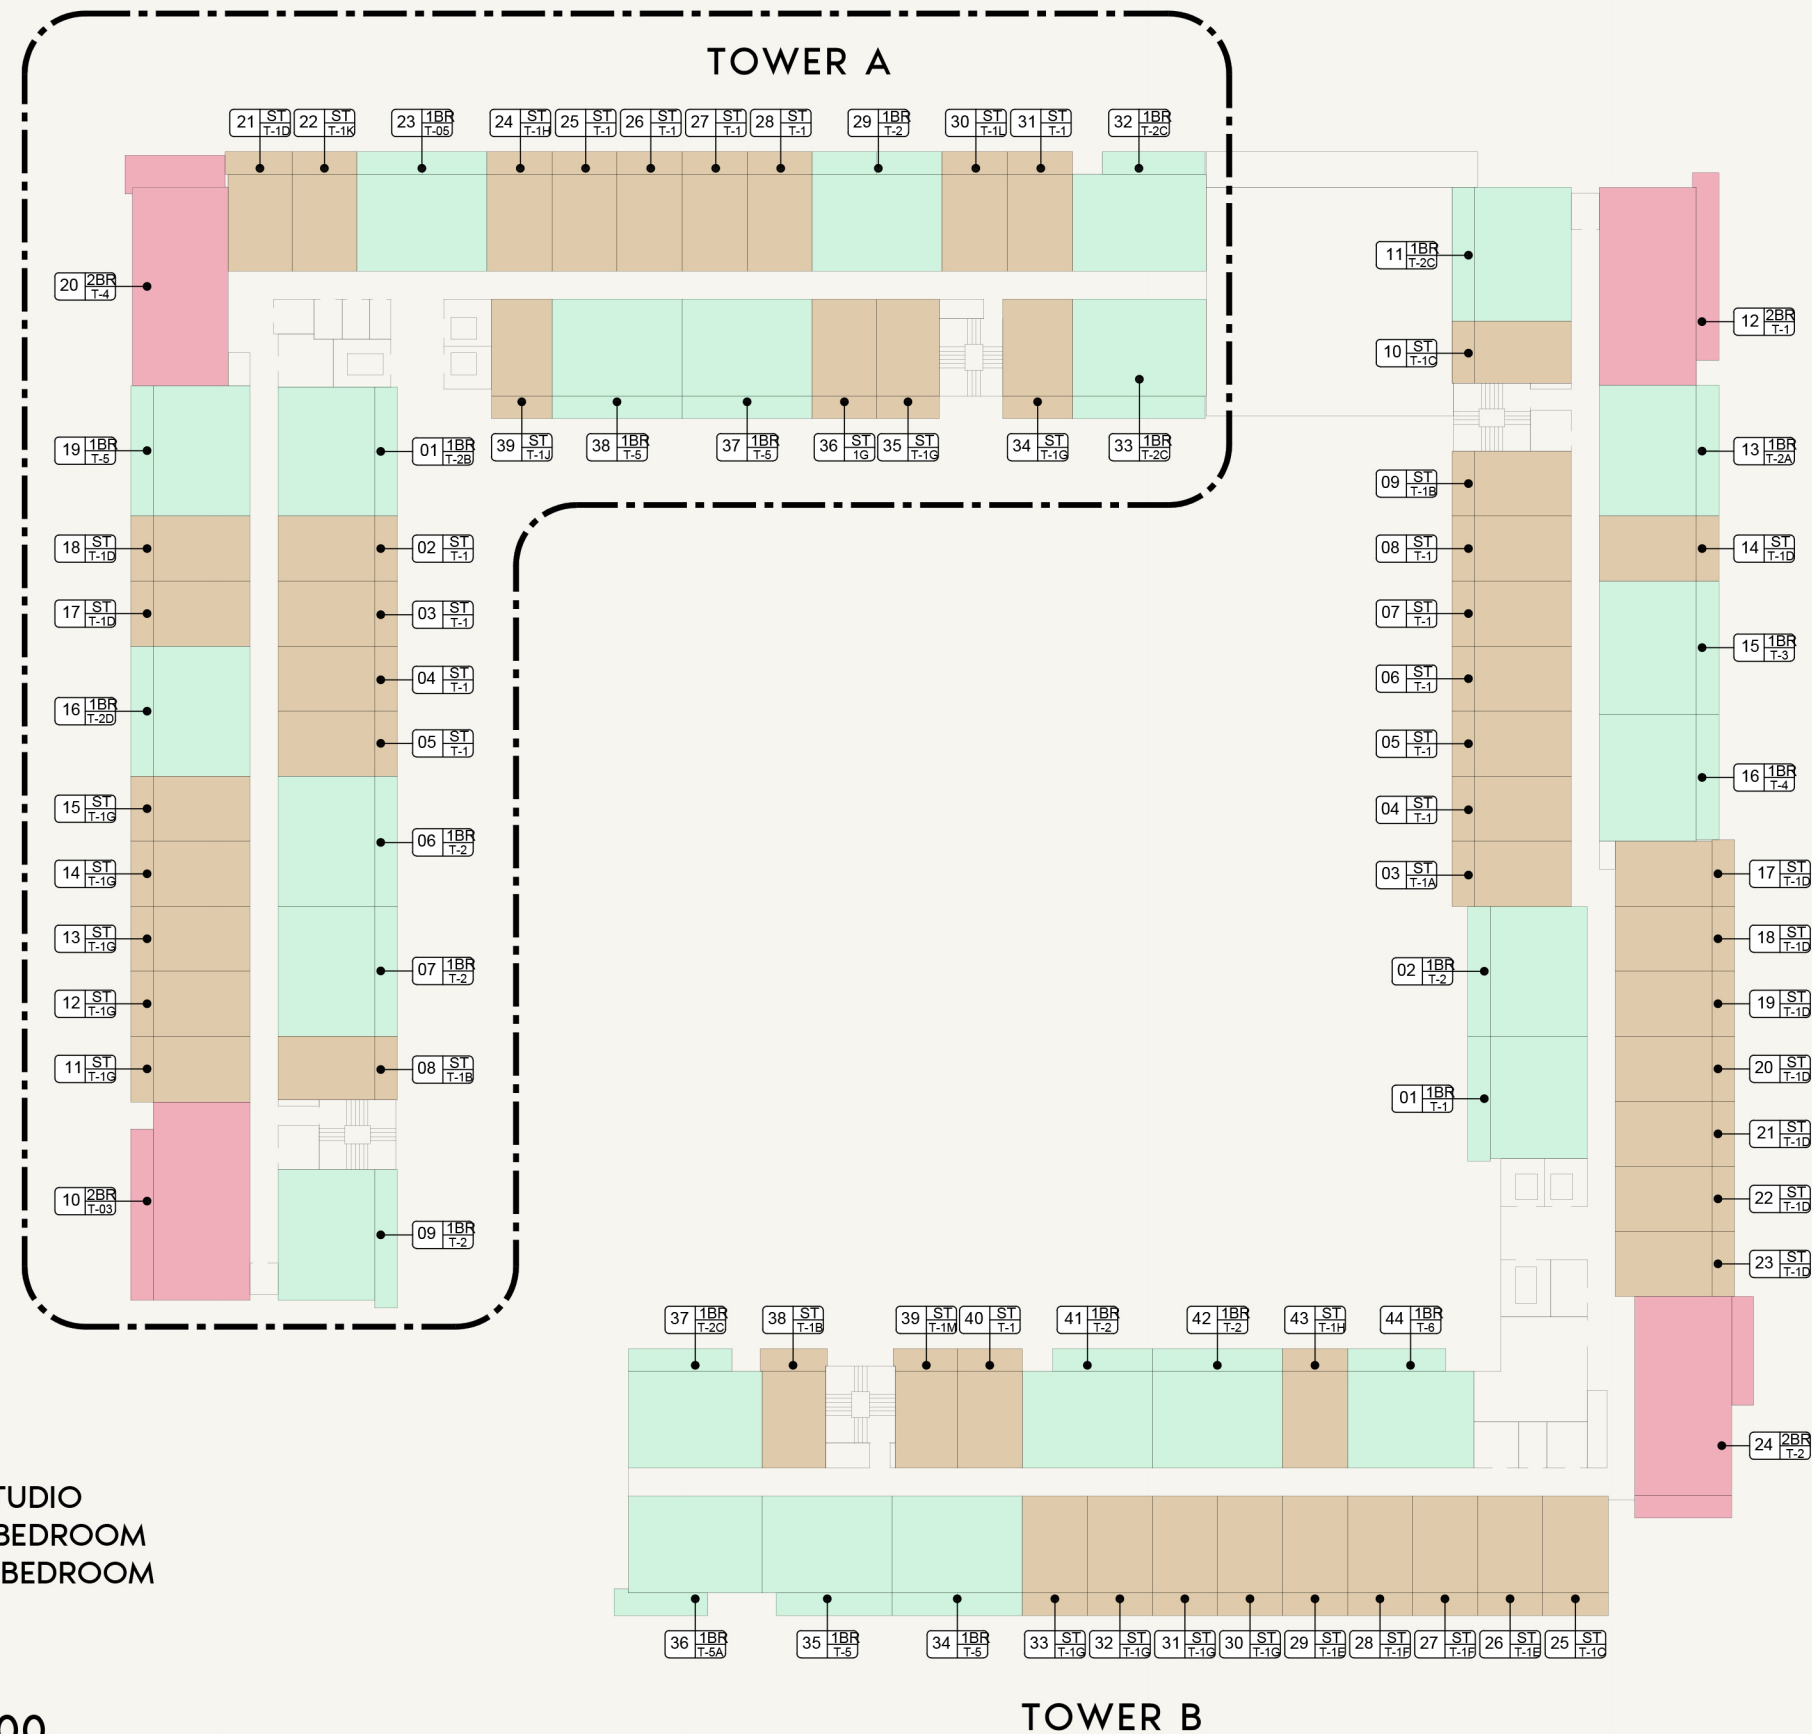

SCALE : 1:500

SCALE : N.T.S






FLOOR NO:
2nd FLOOR

UNIT TYPE:
APARTMENTS

DISCLAIMER:
THE COLORED MARKETING FLOOR PLANS PROVIDED BY THE DEVELOPER ARE FOR ILLUSTRATIVE PURPOSES ONLY. ACTUAL DIMENSIONS, LAYOUT, AND FINISHES MAY VARY FROM THOSE DEPICTED IN THE PLANS. FURNITURE, FIXTURES, AND EQUIPMENT SHOWN IN THE PLANS ARE FOR DECORATIVE PURPOSES ONLY AND ARE NOT INCLUDED IN THE PURCHASE OR LEASE OF THE PROPERTY. THE DEVELOPER RESERVES THE RIGHT TO MAKE MODIFICATIONS, REVISIONS, AND CHANGES TO THE FLOOR PLANS, SPECIFICATIONS, AND FEATURES WITHOUT PRIOR NOTICE.

PROJECT NAME / BUILDING:
BEACH OASIS 2 BUILDING A

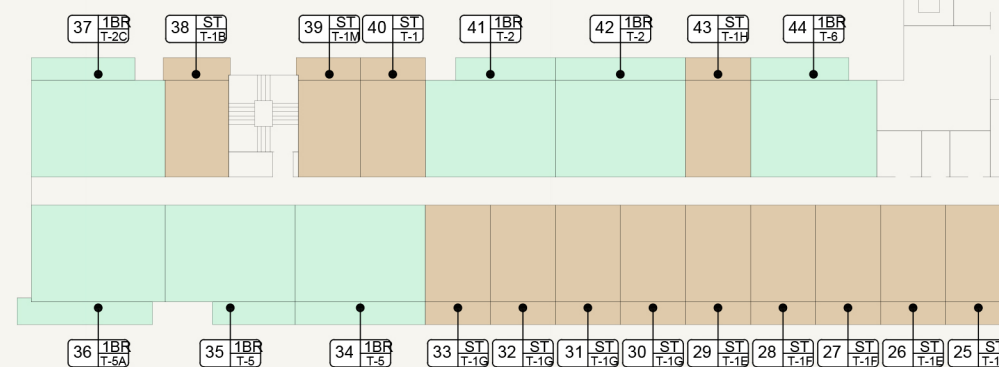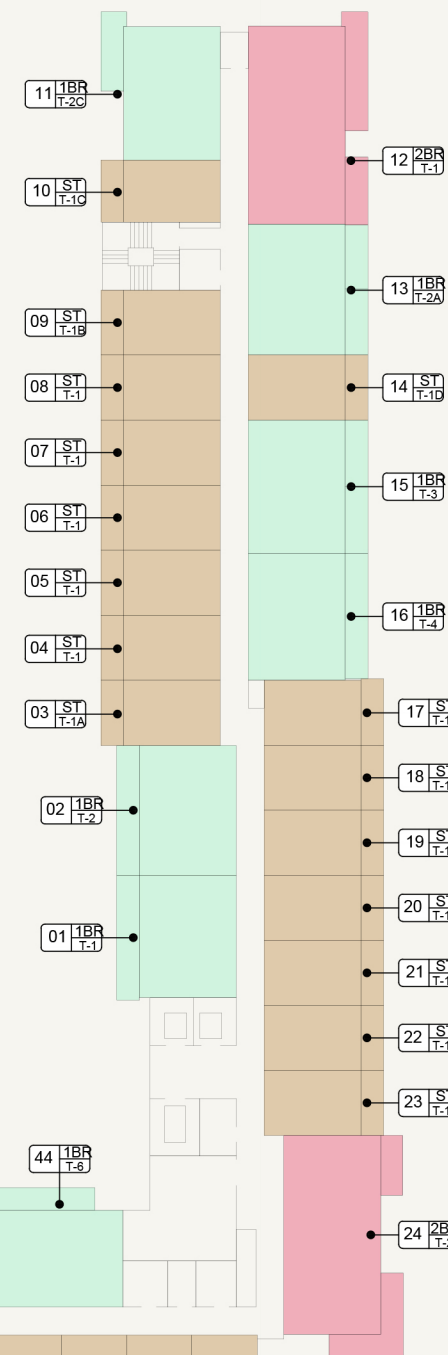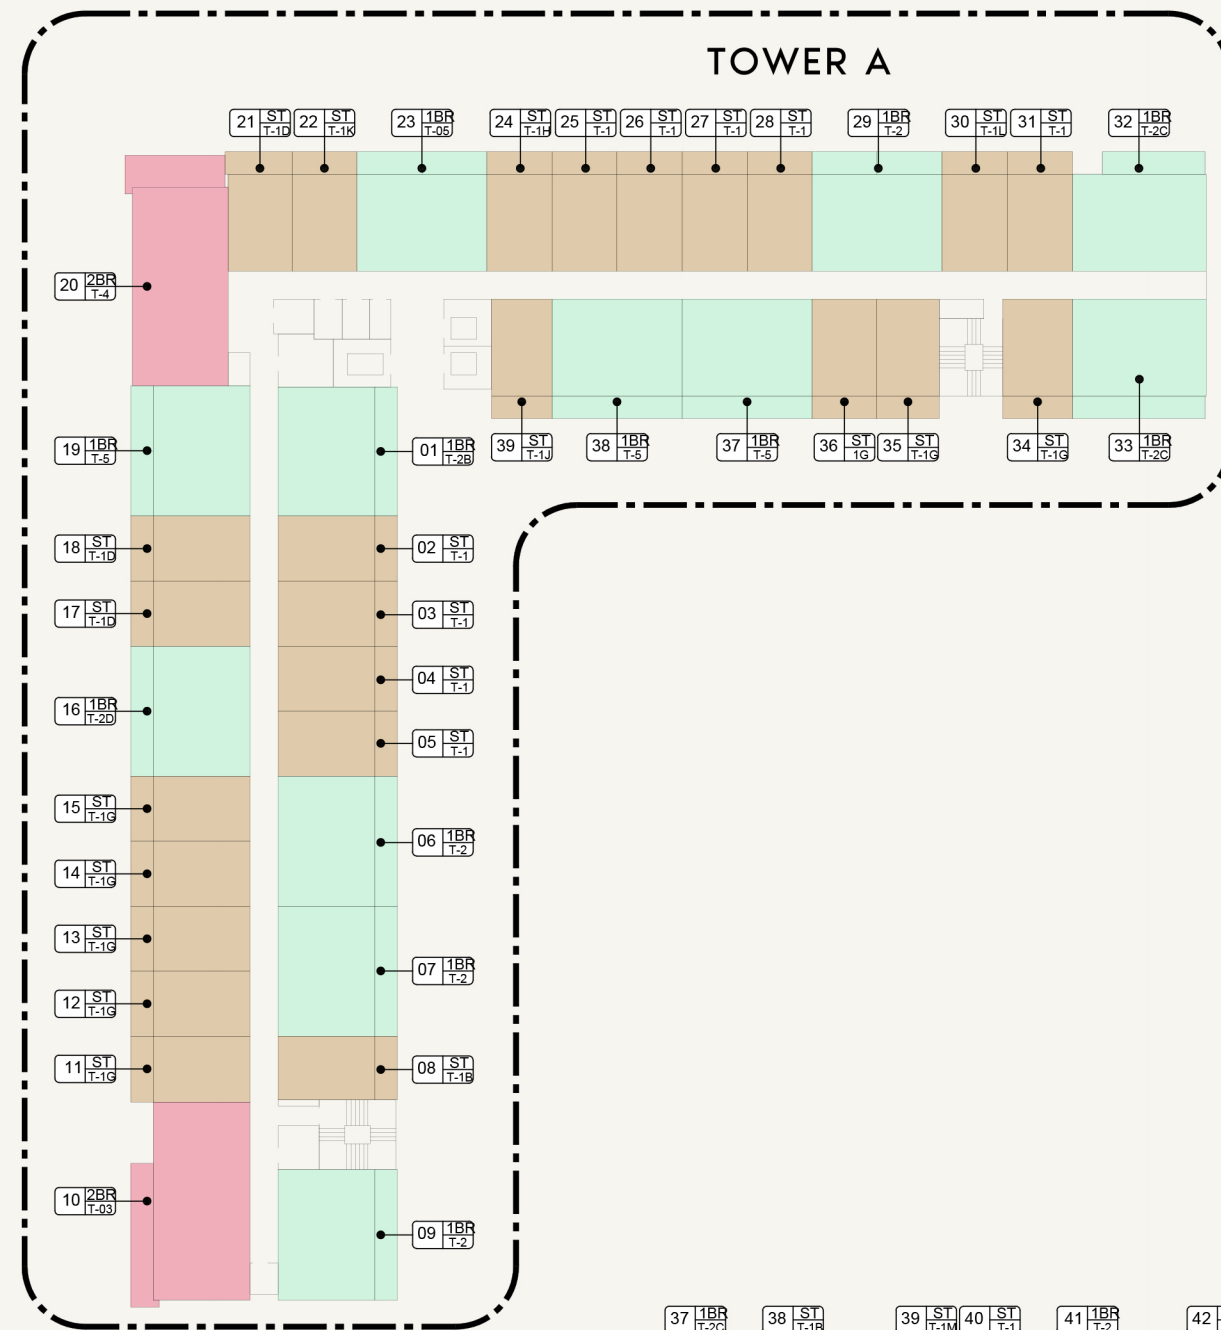

- STUDIO
- 1 BEDROOM
- 2 BEDROOM

SCALE : 1:500

TOWER B



SCALE : N.T.S



AZIZI

FLOOR NO:

3rd,5th&7th FLOOR

UNIT TYPE:



APARTMENTS

DISCLAIMER:

THE COLORED MARKETING FLOOR PLANS PROVIDED BY THE DEVELOPER ARE FOR ILLUSTRATIVE PURPOSES ONLY. ACTUAL DIMENSIONS, LAYOUT, AND FINISHES MAY VARY FROM THOSE DEPICTED IN THE PLANS. FURNITURE, FIXTURES, AND EQUIPMENT SHOWN IN THE PLANS ARE FOR DECORATIVE PURPOSES ONLY AND ARE NOT INCLUDED IN THE PURCHASE OR LEASE OF THE PROPERTY. THE DEVELOPER RESERVES THE RIGHT TO MAKE MODIFICATIONS, REVISIONS, AND CHANGES TO THE FLOOR PLANS, SPECIFICATIONS, AND FEATURES WITHOUT PRIOR NOTICE.

PROJECT NAME / BUILDING:

BEACH OASIS 2 BUILDING A

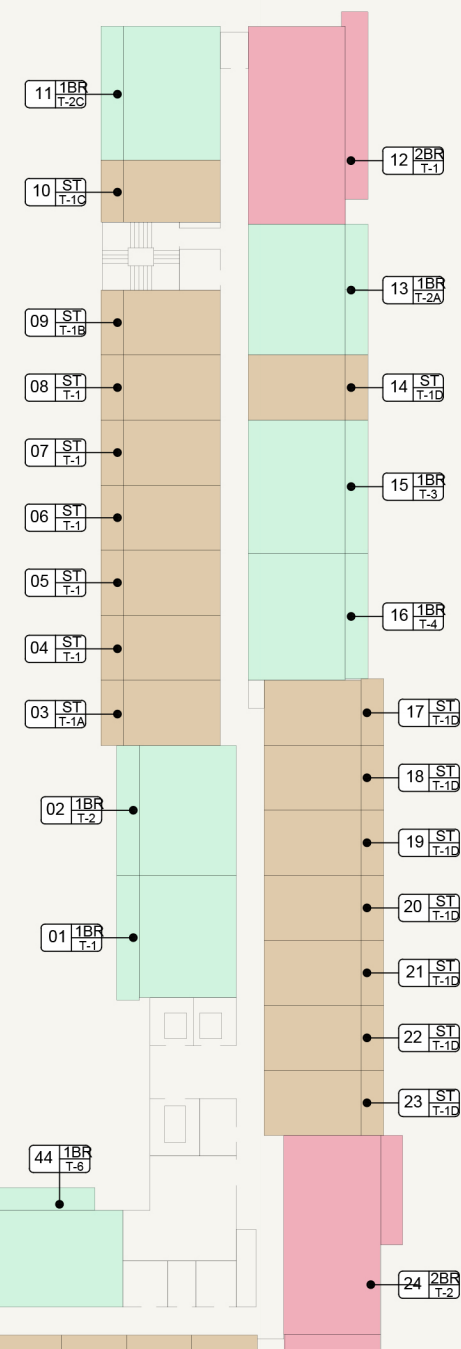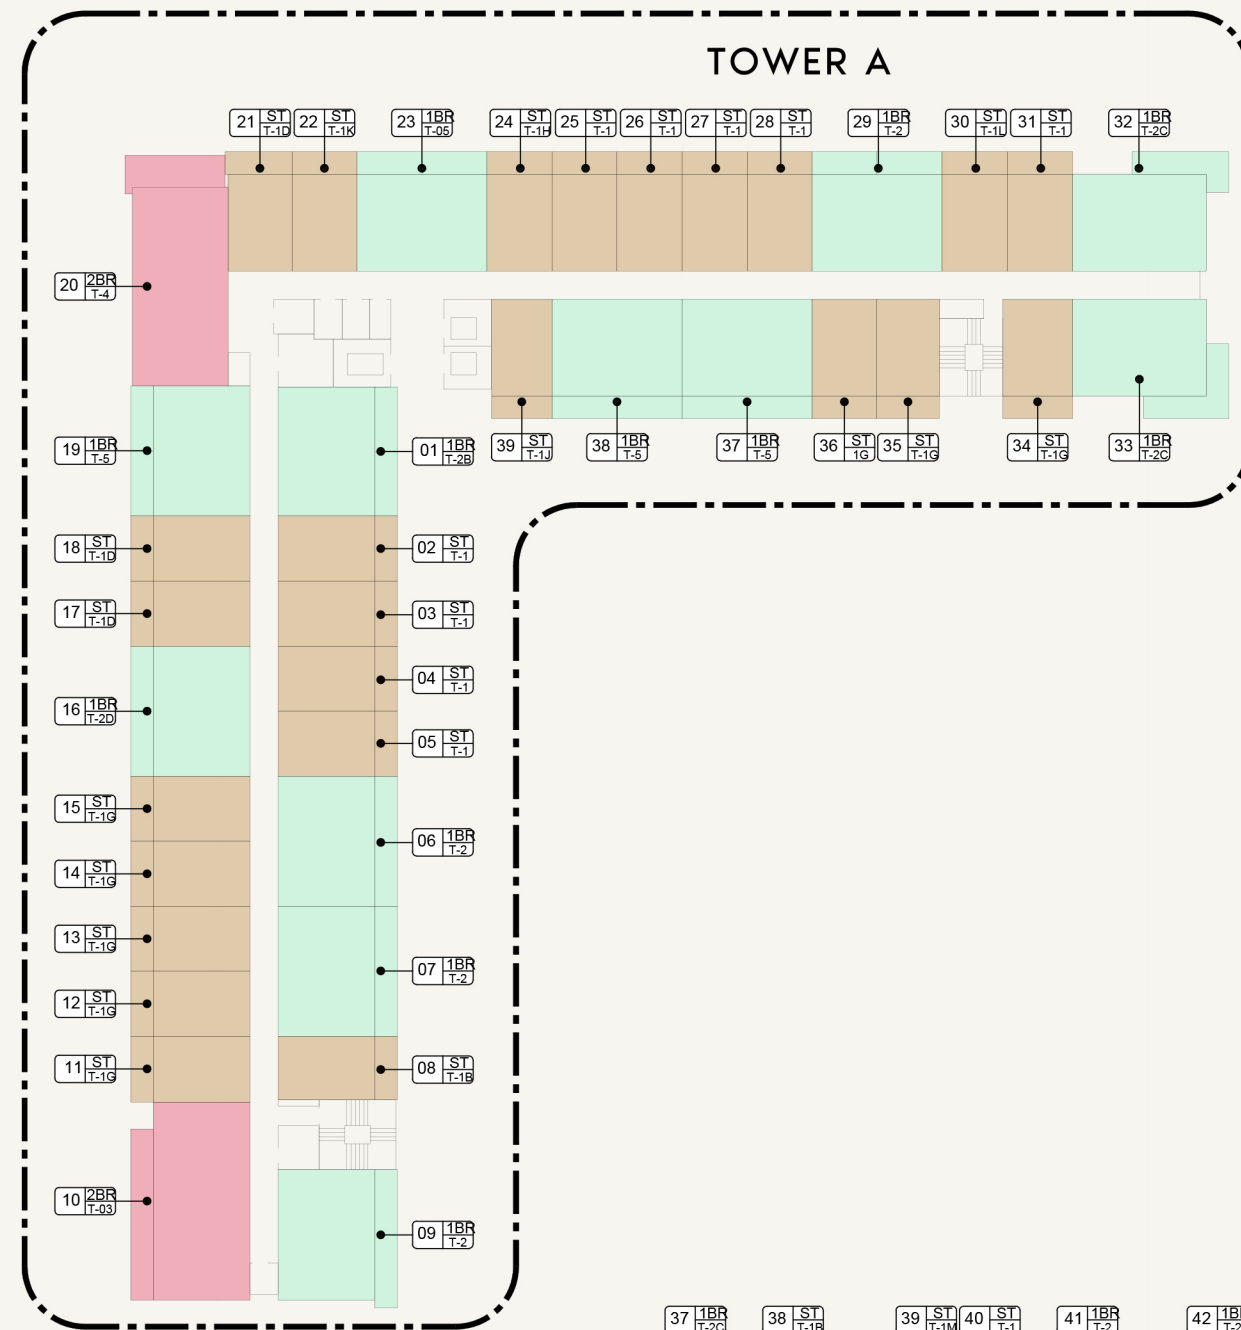

- STUDIO
- 1 BEDROOM
- 2 BEDROOM

SCALE : 1:500

TOWER B



SCALE : N.T.S



FLOOR NO:
4th,6th&8th FLOOR

UNIT TYPE:
APARTMENTS

DISCLAIMER:
THE COLORED MARKETING FLOOR PLANS PROVIDED BY THE DEVELOPER ARE FOR ILLUSTRATIVE PURPOSES ONLY. ACTUAL DIMENSIONS, LAYOUT, AND FINISHES MAY VARY FROM THOSE DEPICTED IN THE PLANS. FURNITURE, FIXTURES, AND EQUIPMENT SHOWN IN THE PLANS ARE FOR DECORATIVE PURPOSES ONLY AND ARE NOT INCLUDED IN THE PURCHASE OR LEASE OF THE PROPERTY. THE DEVELOPER RESERVES THE RIGHT TO MAKE MODIFICATIONS, REVISIONS, AND CHANGES TO THE FLOOR PLANS, SPECIFICATIONS, AND FEATURES WITHOUT PRIOR NOTICE.

PROJECT NAME / BUILDING:
BEACH OASIS 2 BUILDING A