


# FIVE HOTEL

POOL VIEW WITH AMENITIES

MAIN ROAD

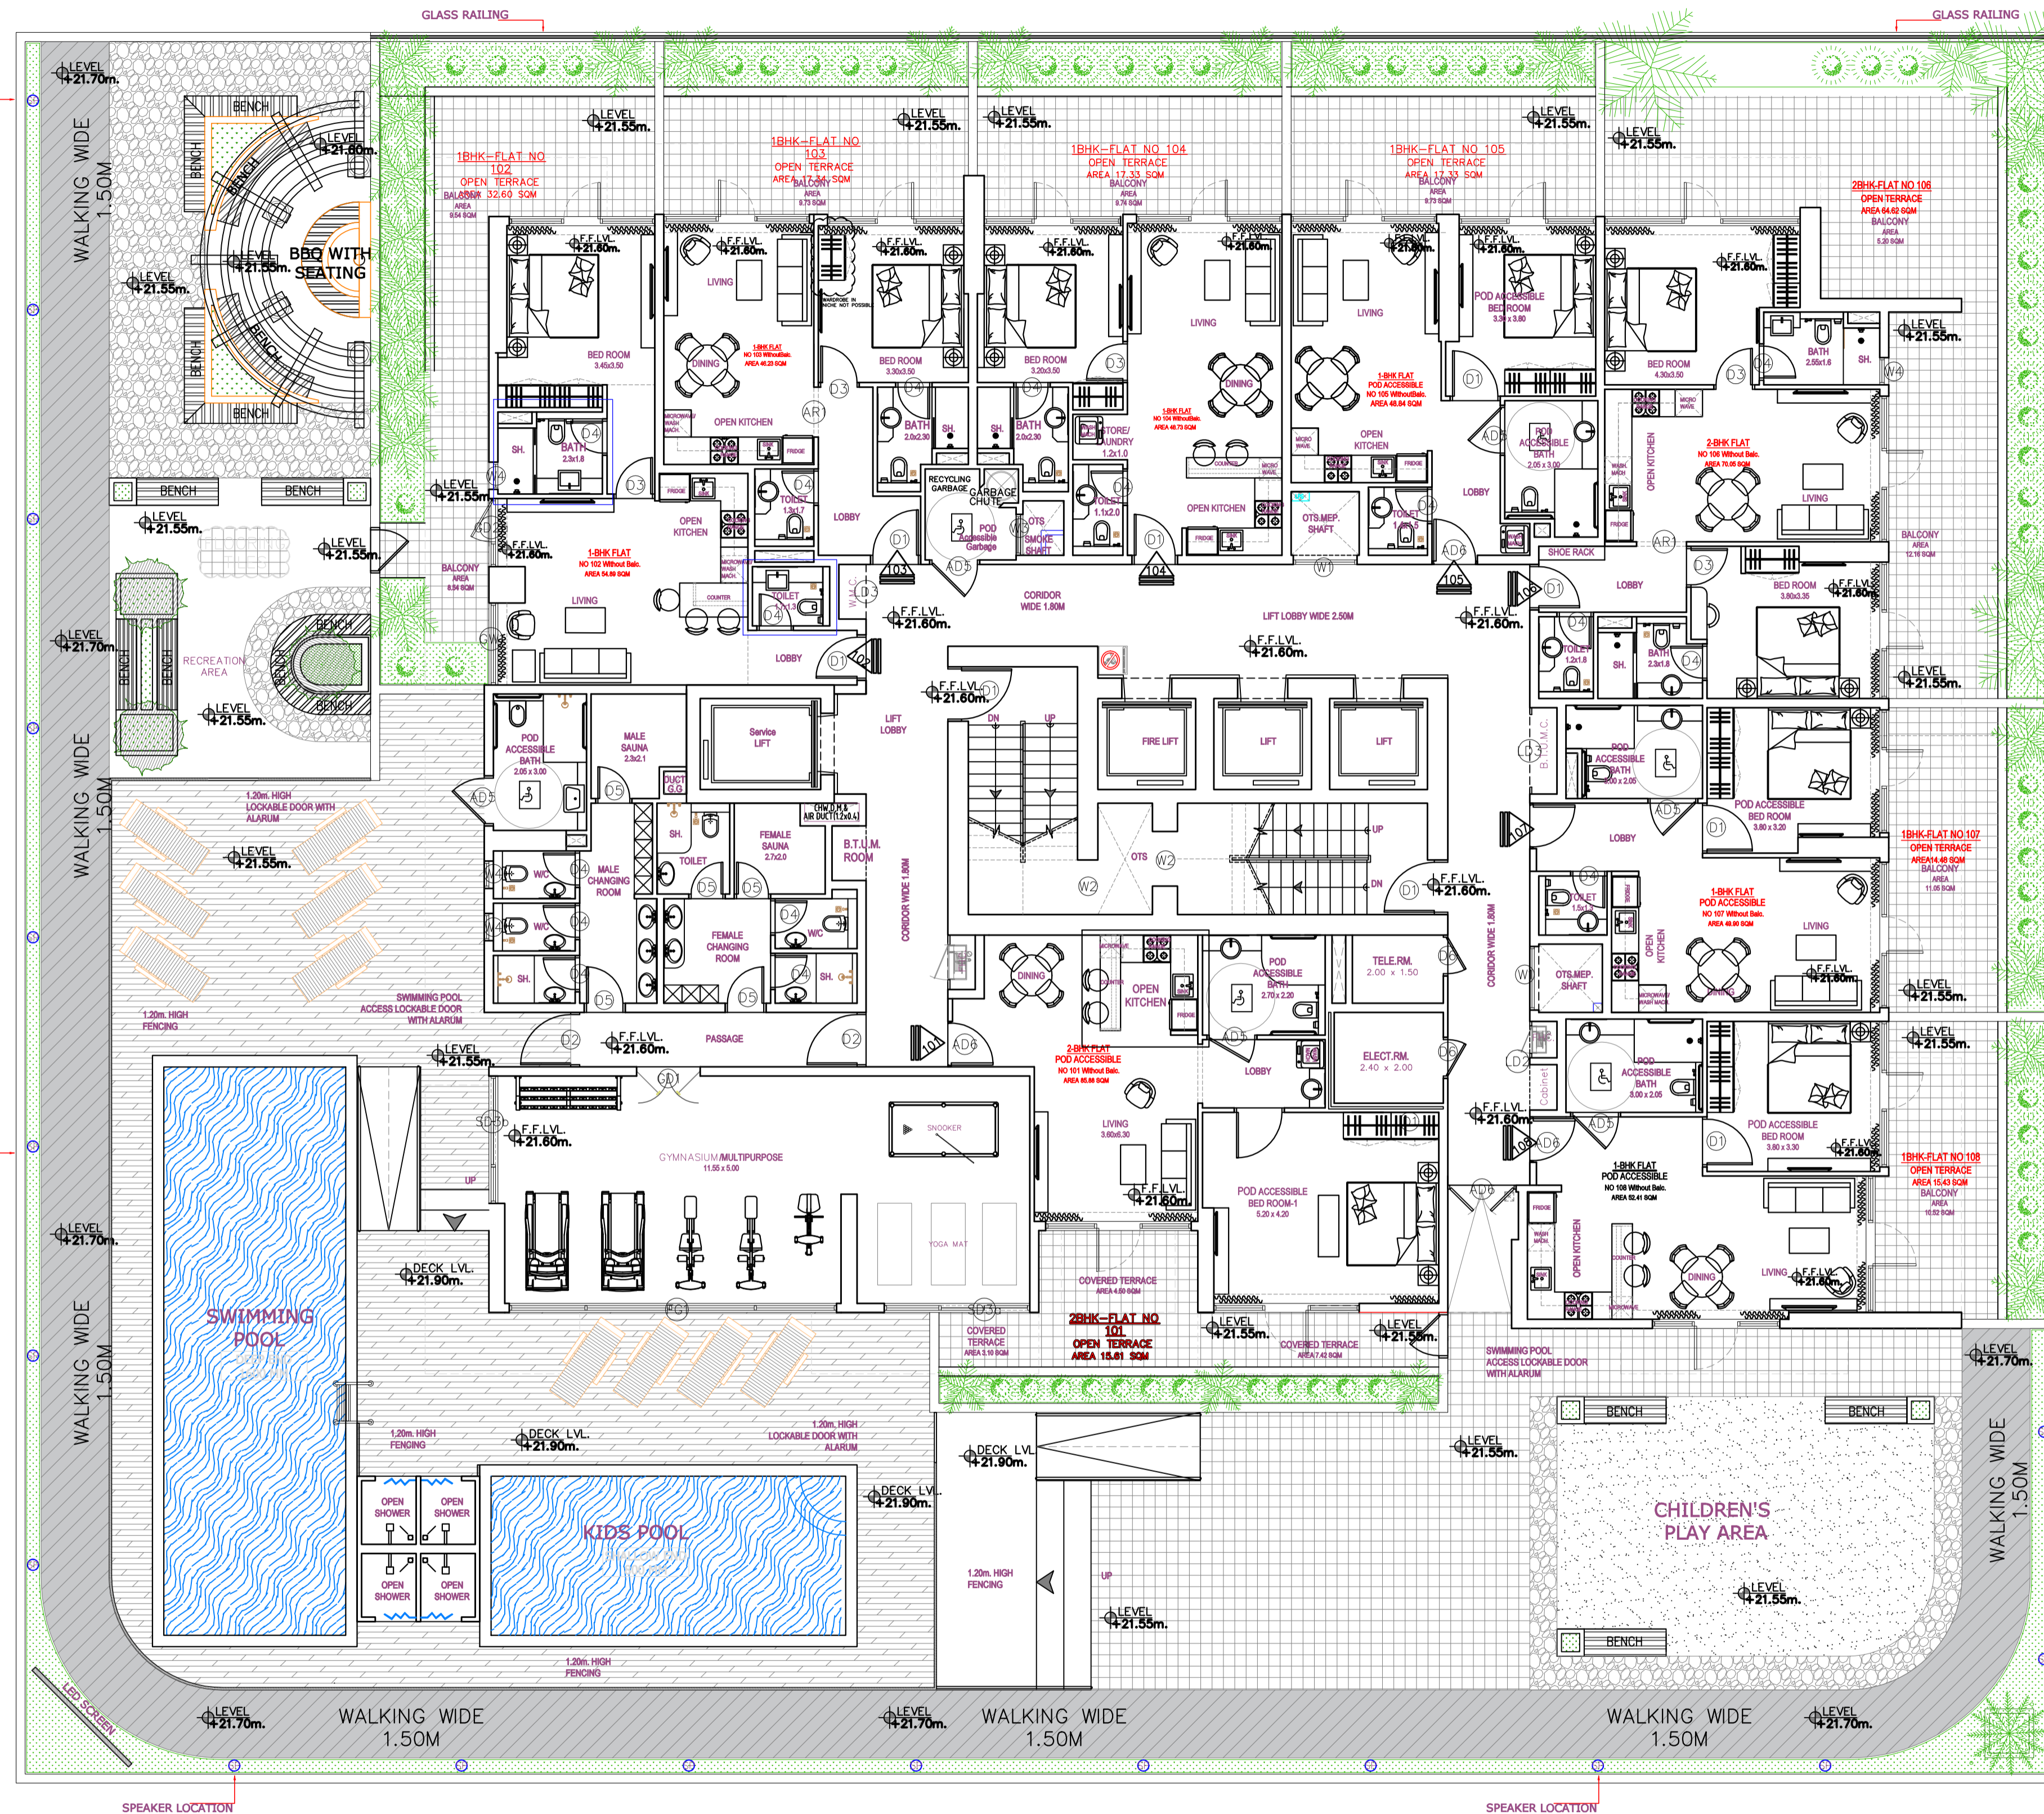

## AMENITIES

FIRST FLOOR PLAN

CLIENT

GOLDEN WOODS

PROPOSED INTERIOR FOR RESIDENTIAL BUILDING AT DUBAI


DRAWING NO

DATE 01.12.2025

SCALE N.T.S.

DRAWN BY


CHECKED BY

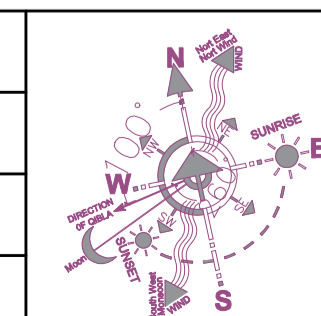

**AKBAR MAREDIA**  
DESIGNS  
INTERIORS & ARCHITECTURAL CONSULTANTS  
601-602 PENINSULA PLAZA, FUN REPUBLIC  
LANE, ANDHERI-WEST MUMBAI -400053  
TEL :022 46087415

# FIVE HOTEL

POOL VIEW WITH AMENITIES

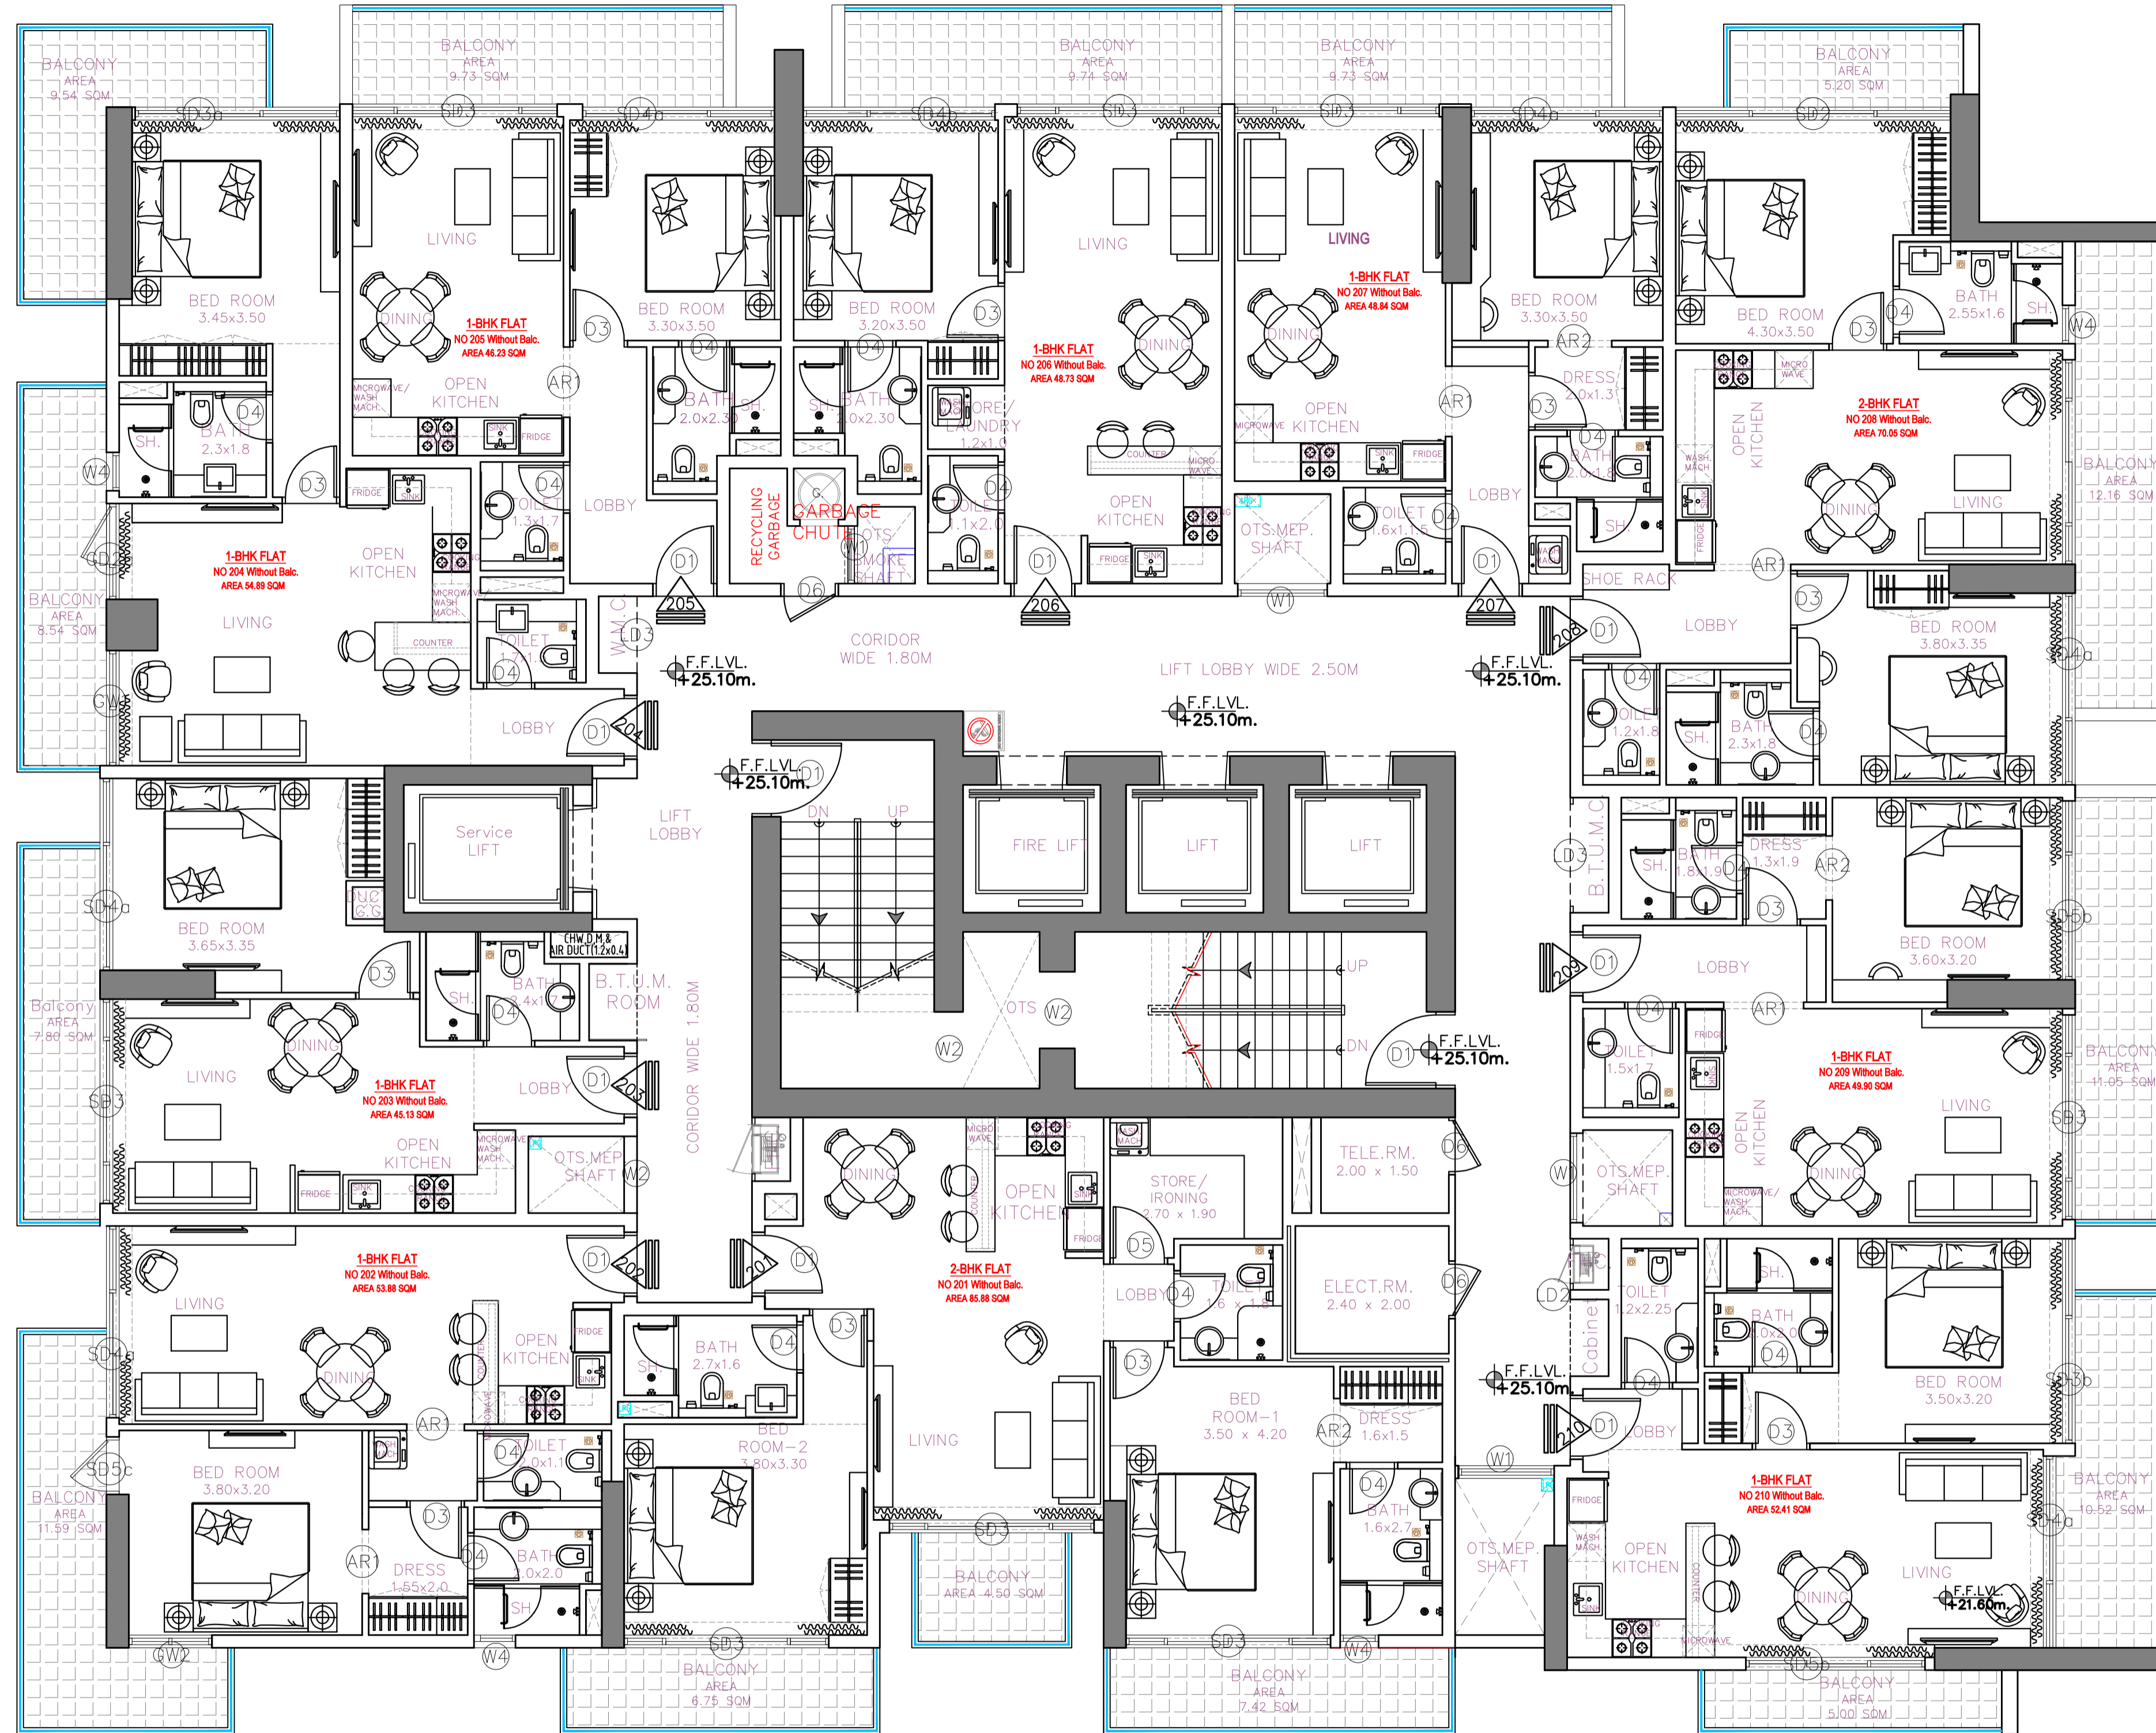

MAIN ROAD

# AMENITIES

2ND TO 10TH, 12TH TO 15TH FLOOR PLAN

CLIENT

GOLDEN WOODS

PROPOSED INTERIOR FOR RESIDENTIAL BUILDING AT DUBAI



DRAWING NO

DATE 01.12.2025

SCALE N.T.S

DRAWN BY

CHECKED BY

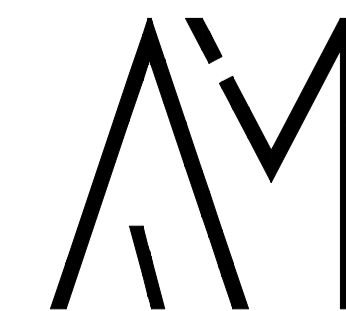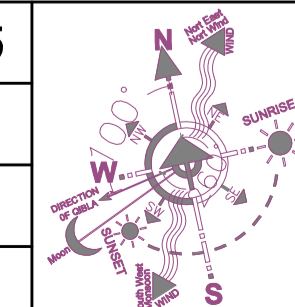


**AKBAR MAREDIA**  
DESIGNS  
INTERIORS & ARCHITECTURAL CONSULTANTS  
601-602 PENINSULA PLAZA, FUN REPUBLIC  
LANE, ANDHERI-WEST MUMBAI -400053  
TEL :022 46087415

# FIVE HOTEL

POOL VIEW WITH AMENITIES

MAIN ROAD

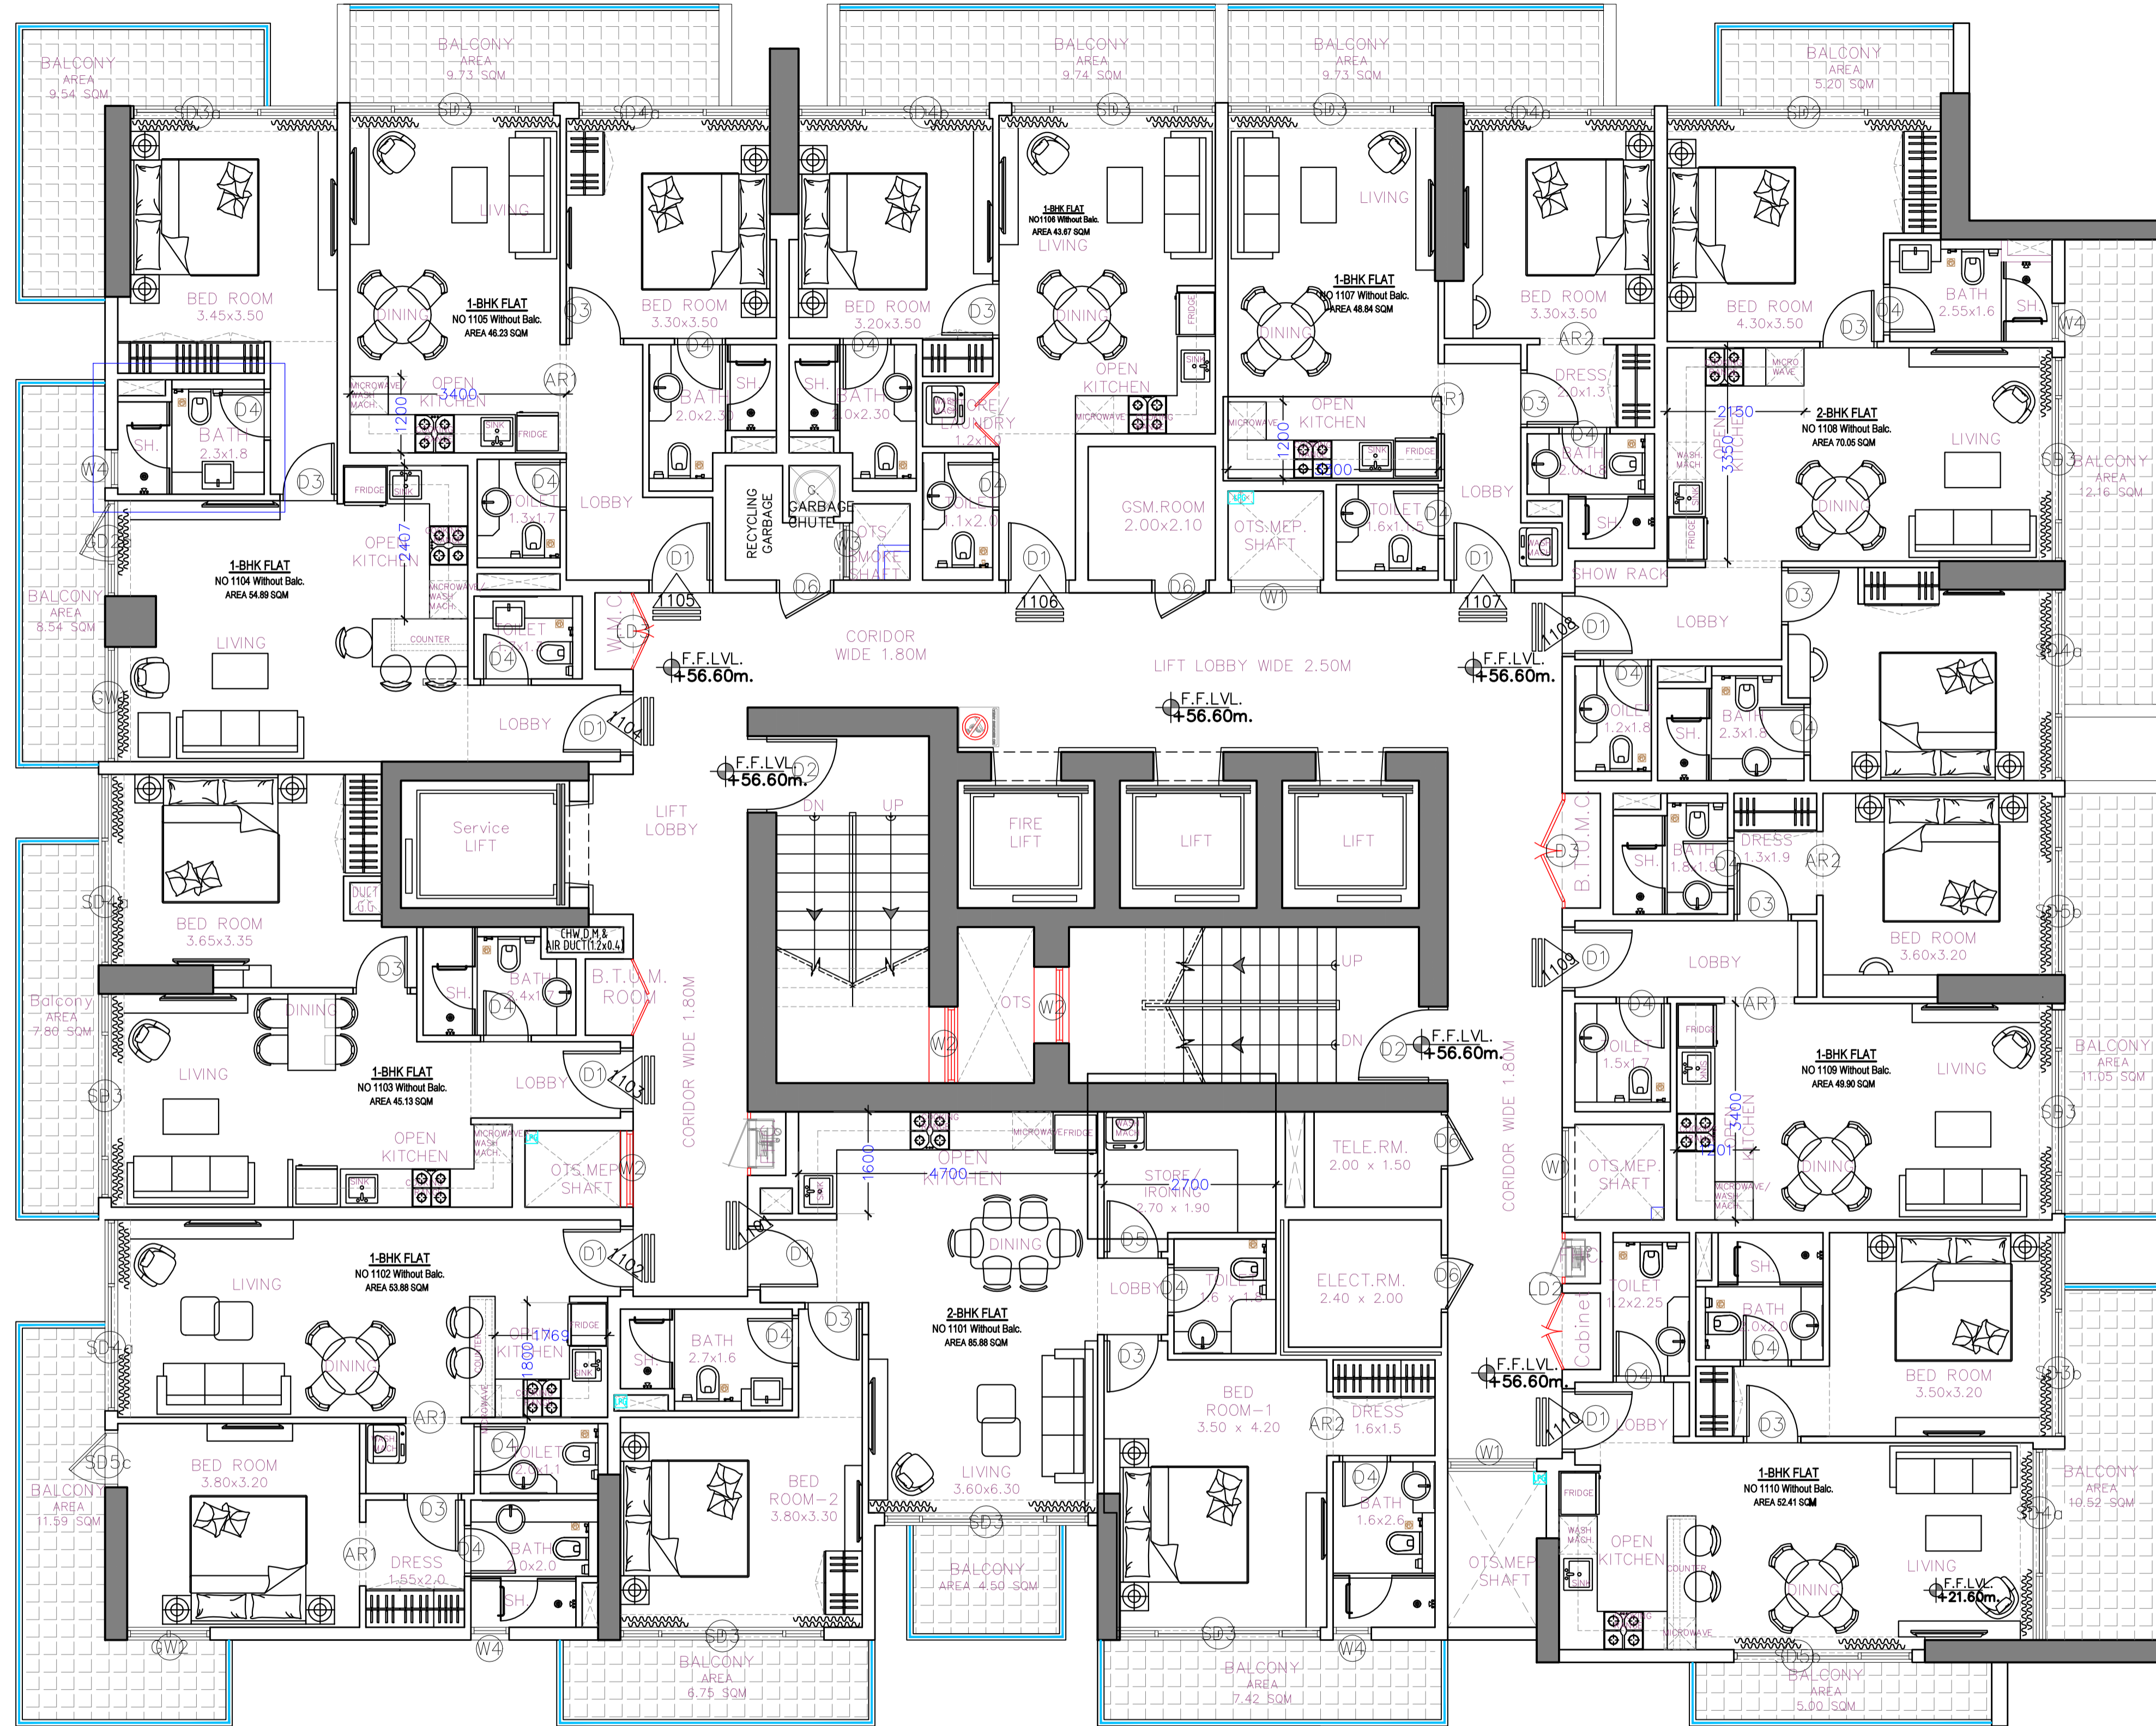

## AMENITIES

## 11TH FLOOR PLAN FURNITURE LAYOUT

CLIENT

GOLDEN WOODS

PROPOSED INTERIOR FOR RESIDENTIAL BUILDING AT DUBAI



DRAWING NO

DATE 01-12-2025

SCALE N.T.S

DRAWN BY


CHECKED BY

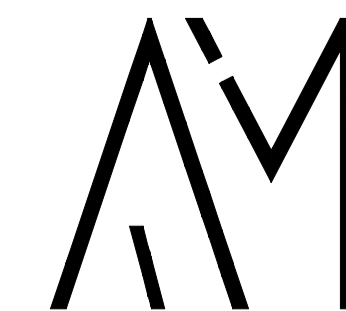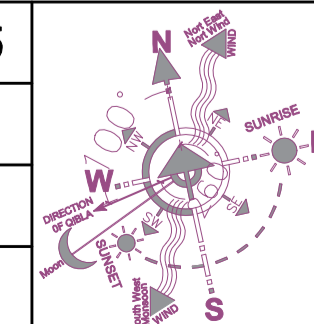

**AKBAR MAREDIA**  
DESIGNS  
INTERIORS & ARCHITECTURAL CONSULTANTS  
601-602 PENINSULA PLAZA, FUN REPUBLIC  
LANE, ANDHERI-WEST MUMBAI -400053  
TEL : 022 46087415

# FIVE HOTEL

POOL VIEW WITH AMENITIES

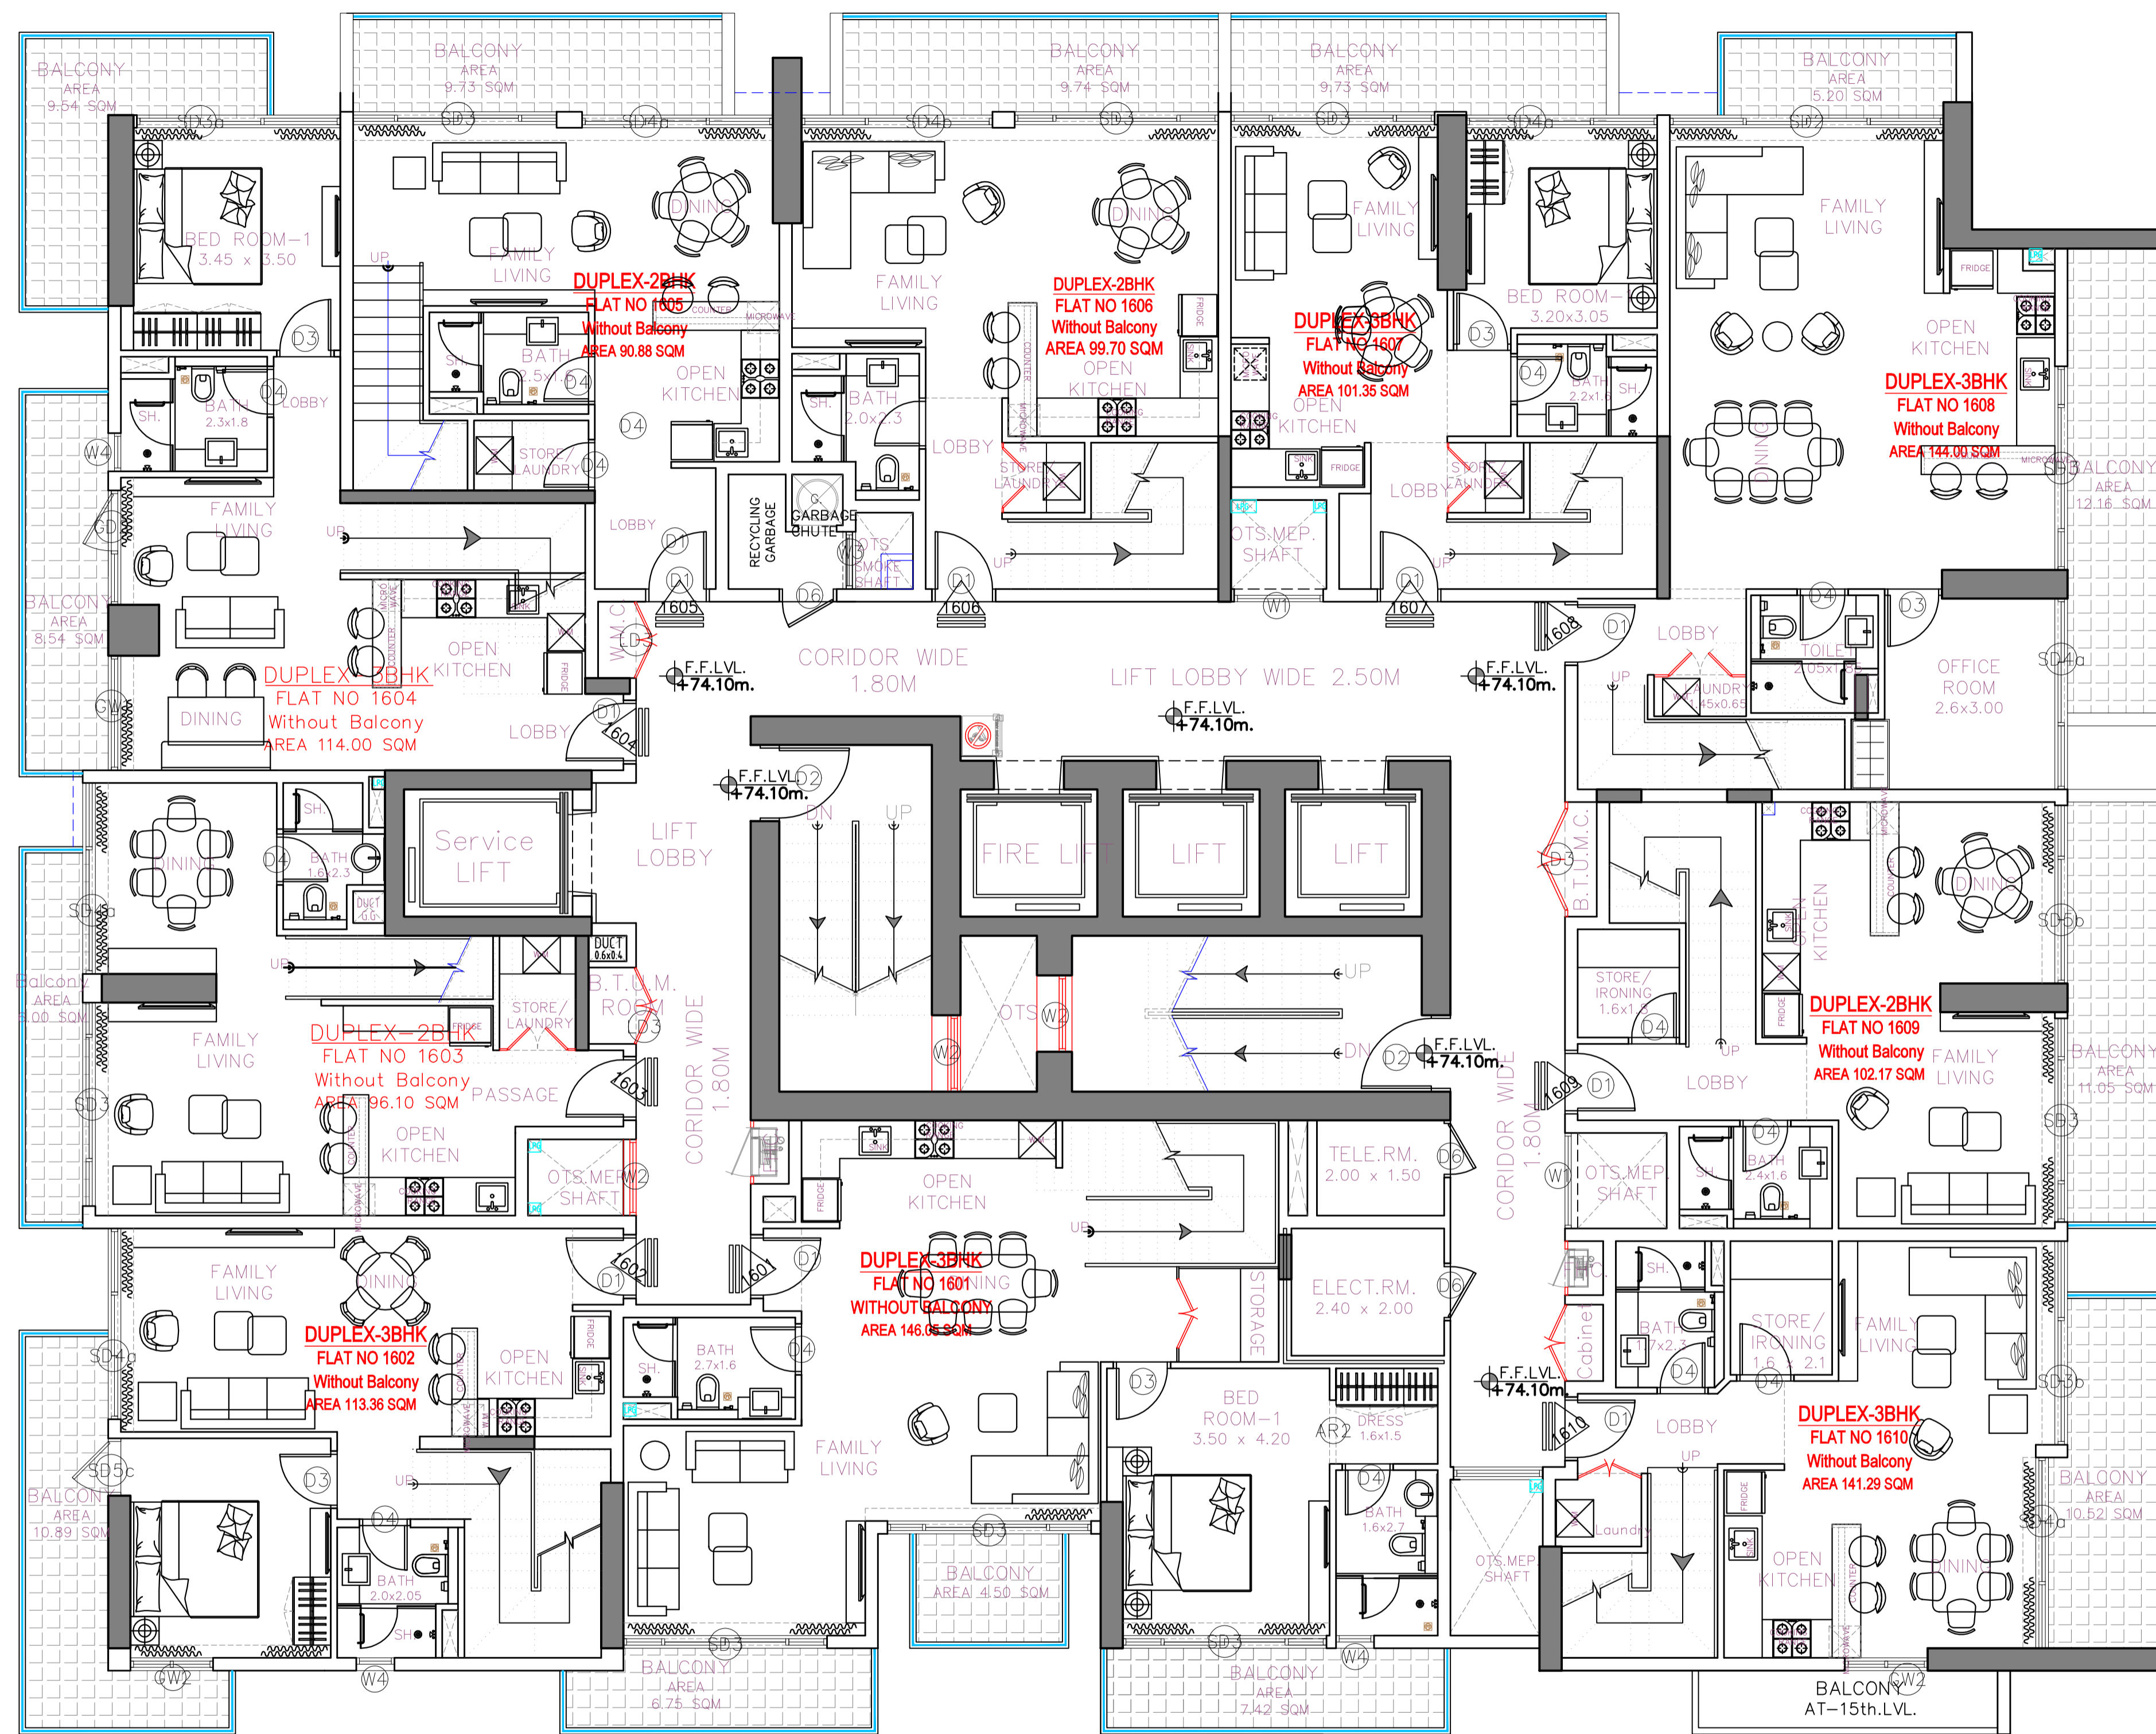

MAIN ROAD


## AMENITIES

### 16TH FLOOR PLAN

CLIENT  
GOLDEN WOODS

PROPOSED INTERIOR FOR RESIDENTIAL BUILDING AT DUBAI


DRAWING NO	
DATE	01.12.2025
SCALE	N.T.S
DRAWN BY	
CHECKED BY	

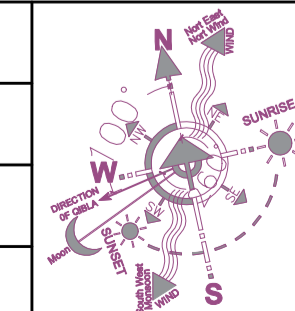

**AKBAR MAREDIA**  
DESIGNS  
INTERIORS & ARCHITECTURAL CONSULTANTS  
601-602 PENINSULA PLAZA, FUN REPUBLIC  
LANE, ANDHERI-WEST MUMBAI -400053  
TEL : 022 46087415

# FIVE HOTEL

POOL VIEW WITH AMENITIES

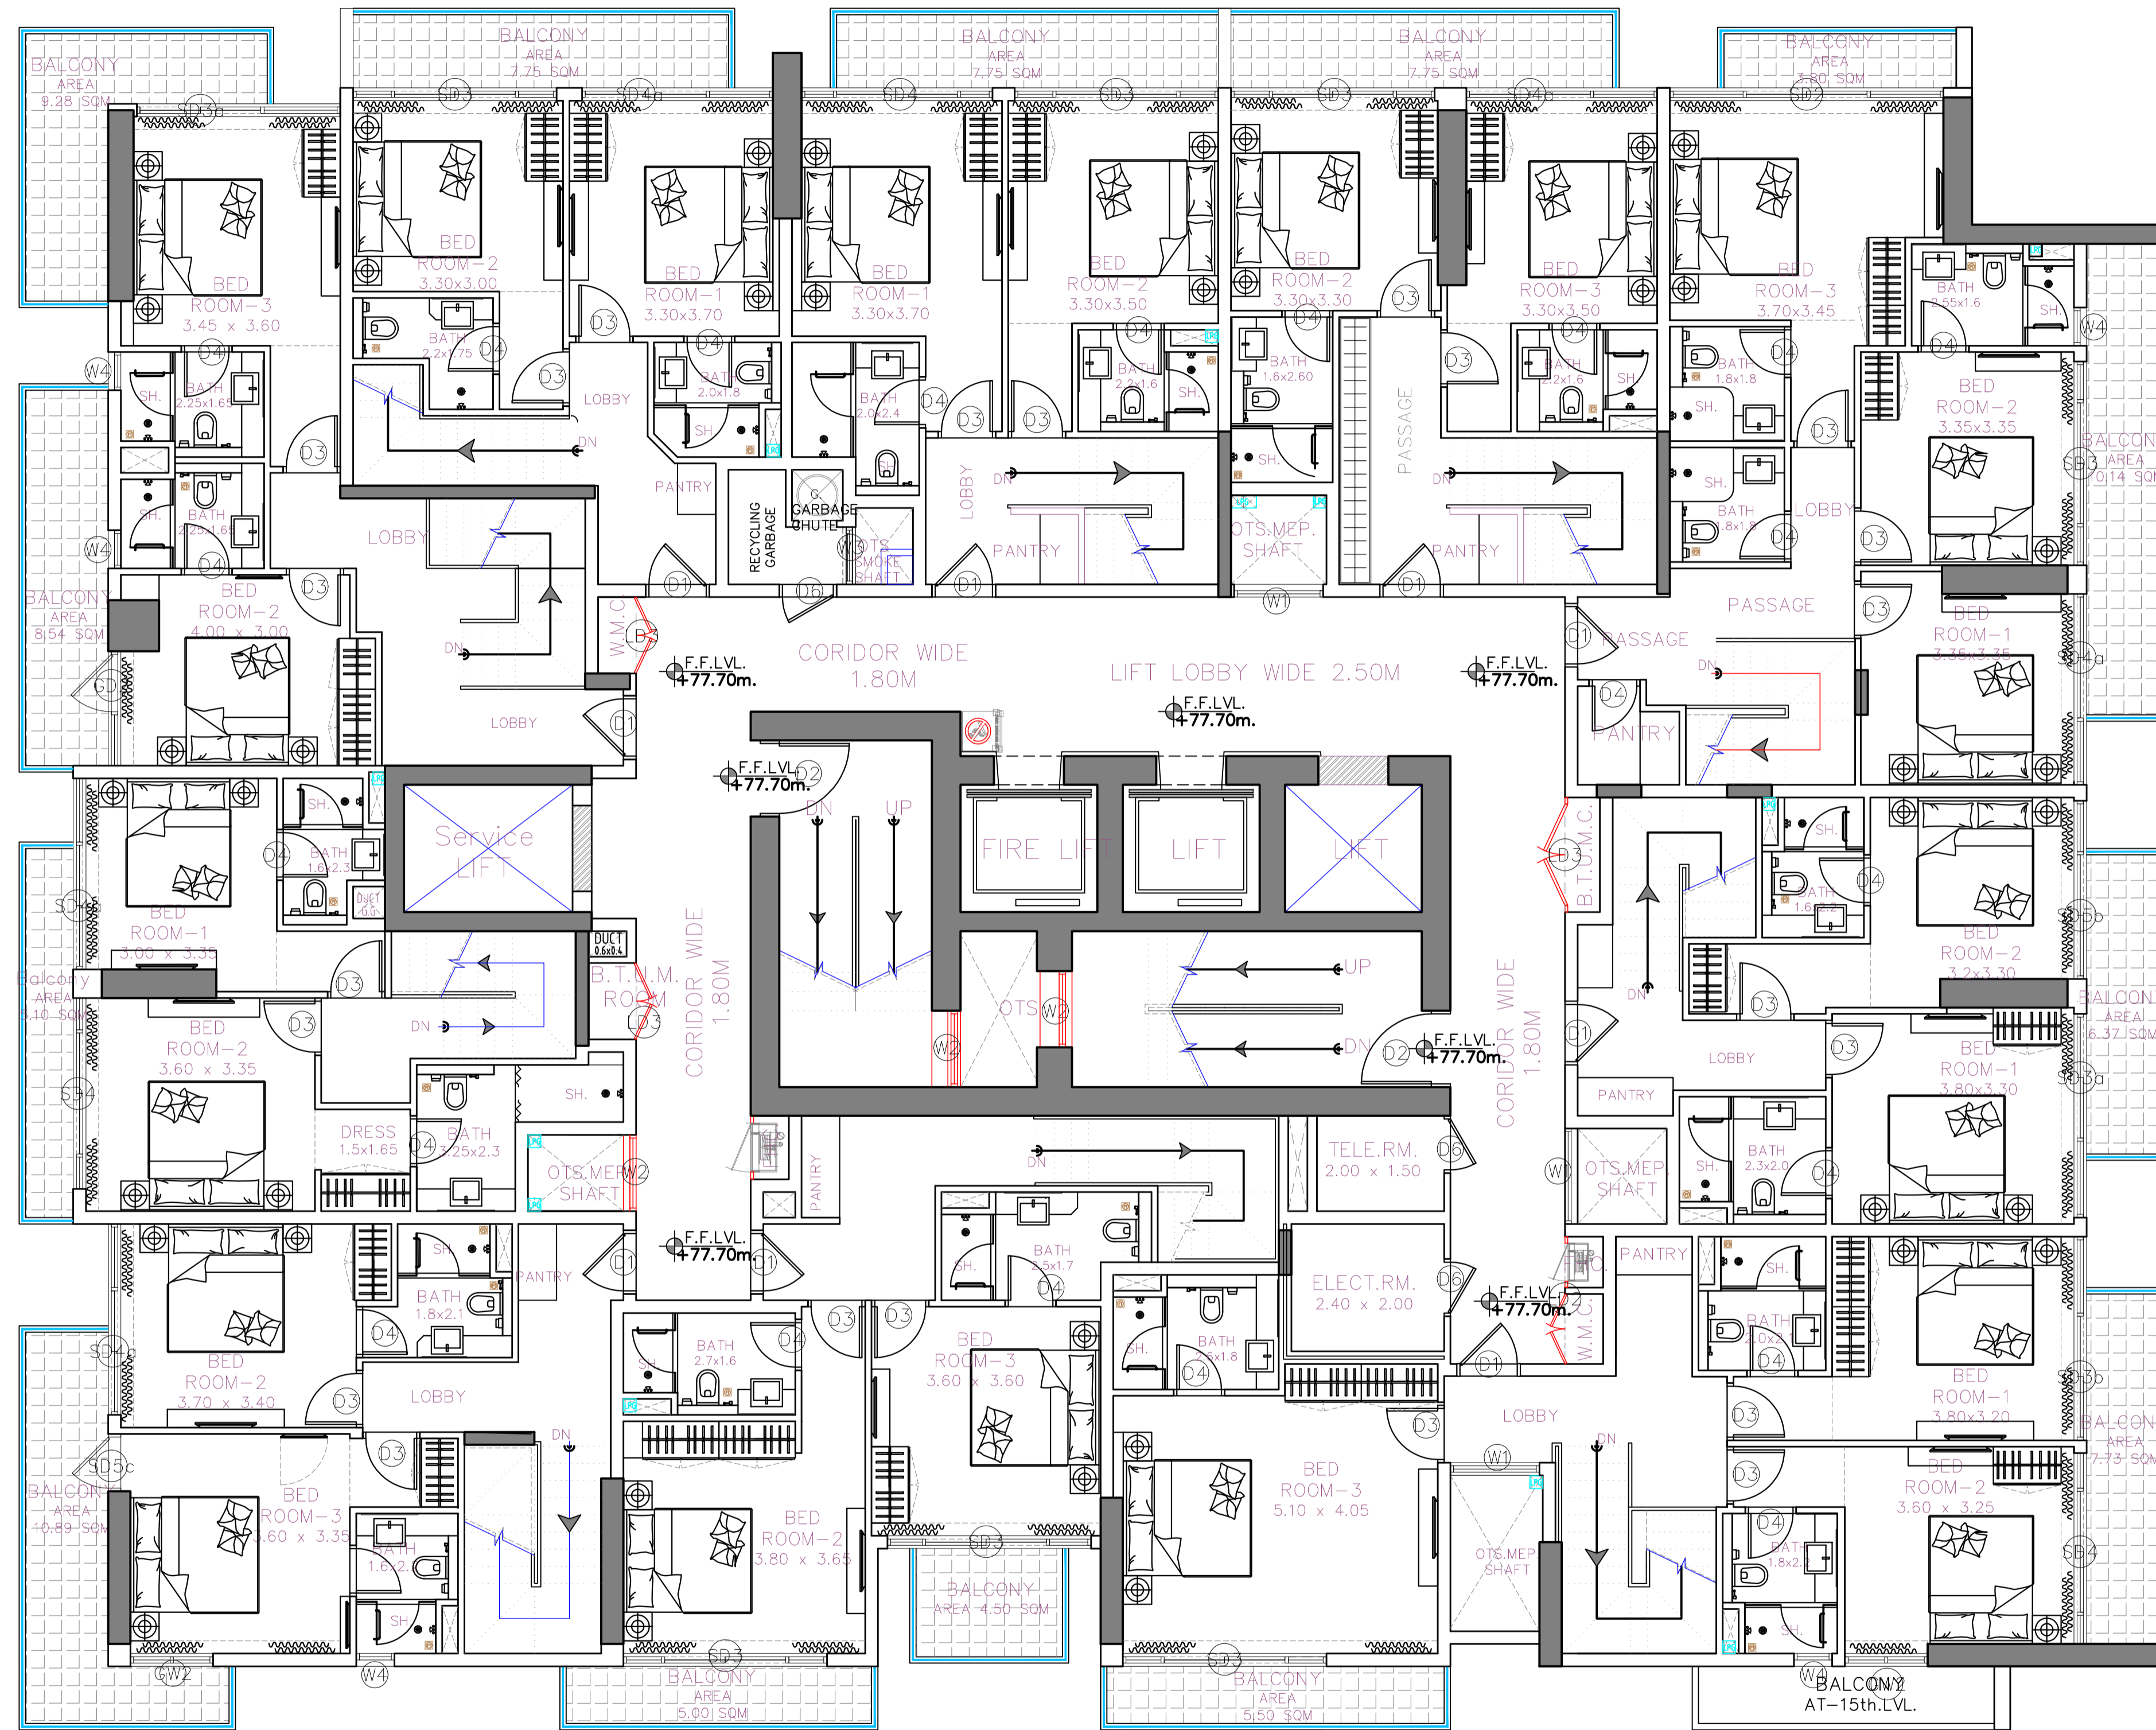

MAIN ROAD


## AMENITIES

17TH FLOOR PLAN

CLIENT  
GOLDEN WOODS

PROPOSED INTERIOR FOR RESIDENTIAL BUILDING AT DUBAI

DRAWING NO	
DATE	01.12.2025
SCALE	N.T.S
DRAWN BY	
CHECKED BY	

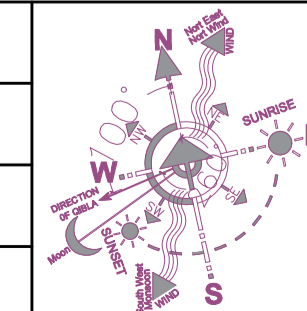

**AKBAR MAREDIA**  
DESIGNS  
INTERIORS & ARCHITECTURAL CONSULTANTS  
601-602 PENINSULA PLAZA, FUN REPUBLIC  
LANE, ANDHERI-WEST MUMBAI -400053  
TEL :022 46087415