

STAMP FOR APPROVAL:

ORIENTATION:



| NO. | DATE | REVISIONS BY |
|-----|------------|--|
| 3 | 03-03-2024 | CLIENT-CHANGE WITHIN THE FLATS |
| 2 | 24-12-2023 | CLIENT-CHANGE IN NO. OF FLATS |
| 1 | 20-08-2023 | CLIENT-CHANGE IN FACADE AND NO. OF FLATS |

CLIENT:
TAUSEEF CHAMAN SHAIRUZ ZAMAN KHAN

PROJECT:
Residential Building
B+G+1+2-4TYP+5-6TYP+1+R

LOCATION: WARSAN FOURTH


PLOT NO. IC3-G-30

SHEET TITLE:
GROUND FLOOR PLAN

CONSULTANT

AL JETHOOR
Tel : 04 268 4004 Fax : 04 268 3511 P.O.Box : 13689
Email : info@aljethoor.com

| | | | |
|------------|----------------------------------|------------|--------------------------------------|
| ARCHITECT: | ADNAN M.R TABBE REG. NO : 800 | ARCHITECT: | |
| STR.ENG. | MINAZ DAUDI REG. NO : 71832 | STR.ENG. | MOHAMMED A SUMER REG. NO : 116338 |
| DRAWN BY: | --- | CHKD BY: | --- |
| APRVD BY: | --- | PROJ. NO. | 699-2021 |
| DWG SIZE: | A2 | DATE: | MAR 2023 |
| SCALE | DWG. NO. | REV. NO. | |
| 1:100 | AR-102 | | △ |

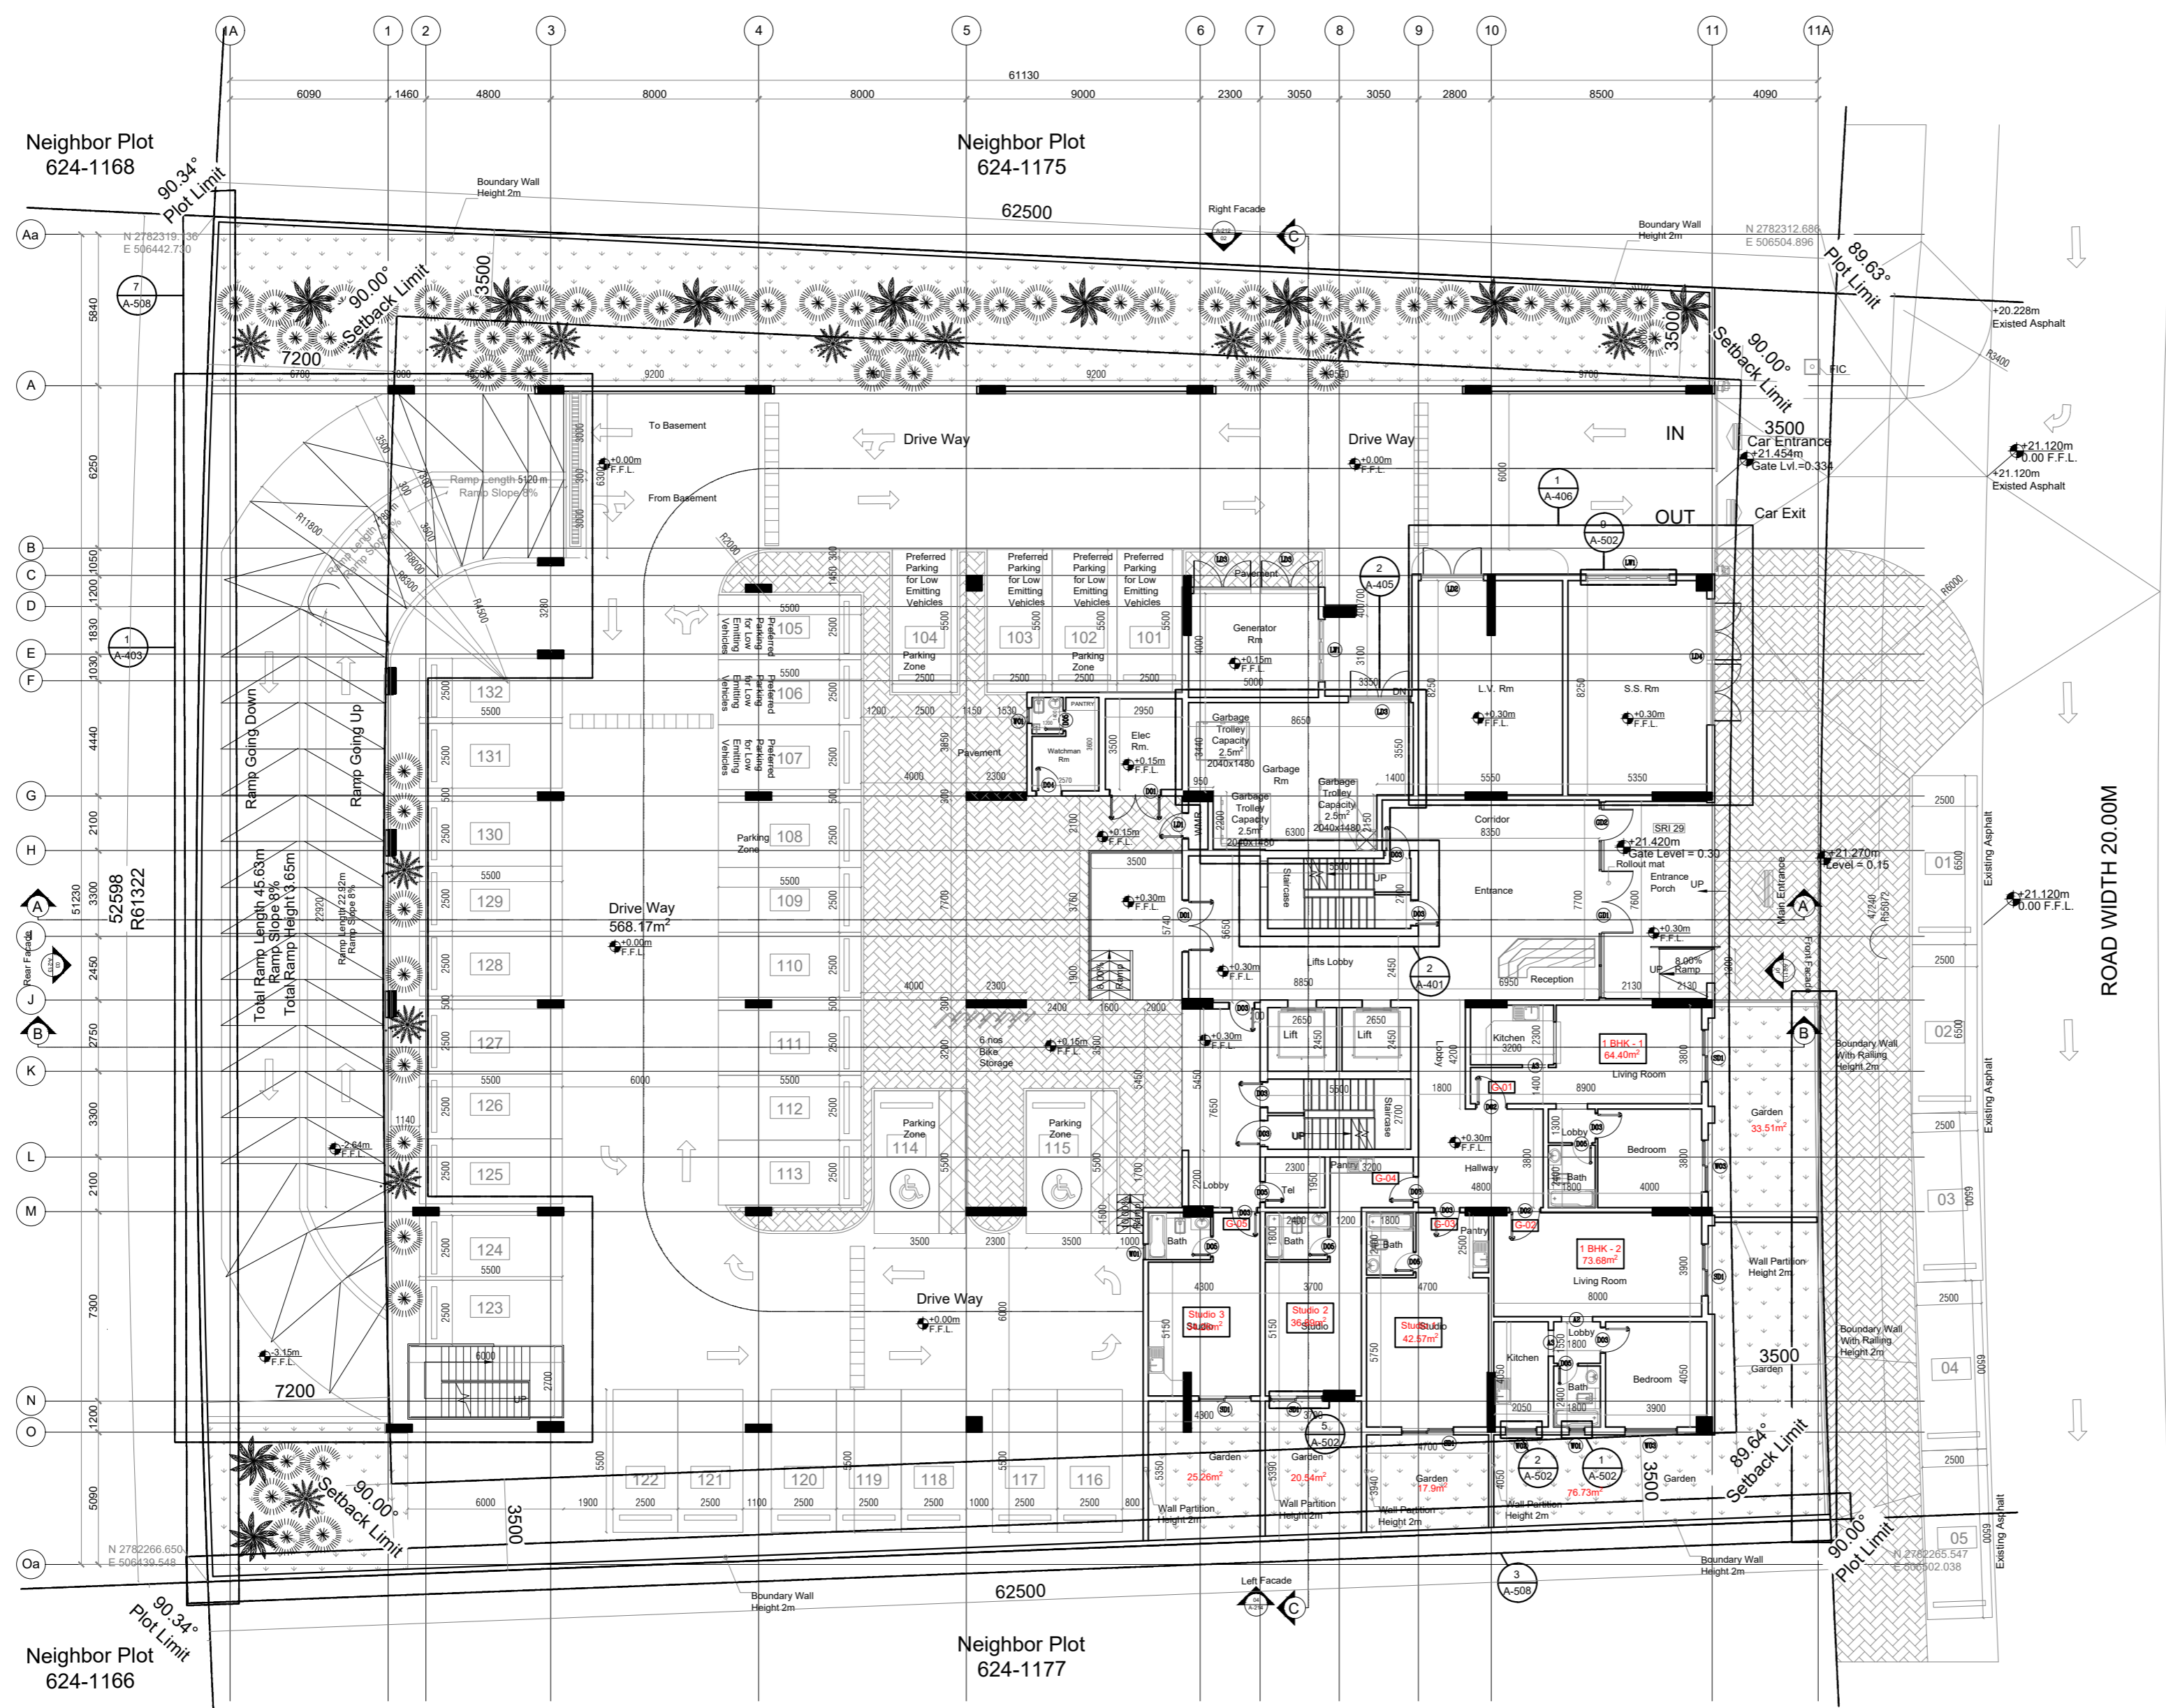

A GROUND FLOOR PLAN
102 SCALE 1:100

Neighbor Plot 624-1167

ROAD WIDTH 20.00M


Neighbor Plot 624-1168

Neighbor Plot 624-1175

Neighbor Plot 624-1166

Neighbor Plot 624-1177

STAMP FOR APPROVAL:

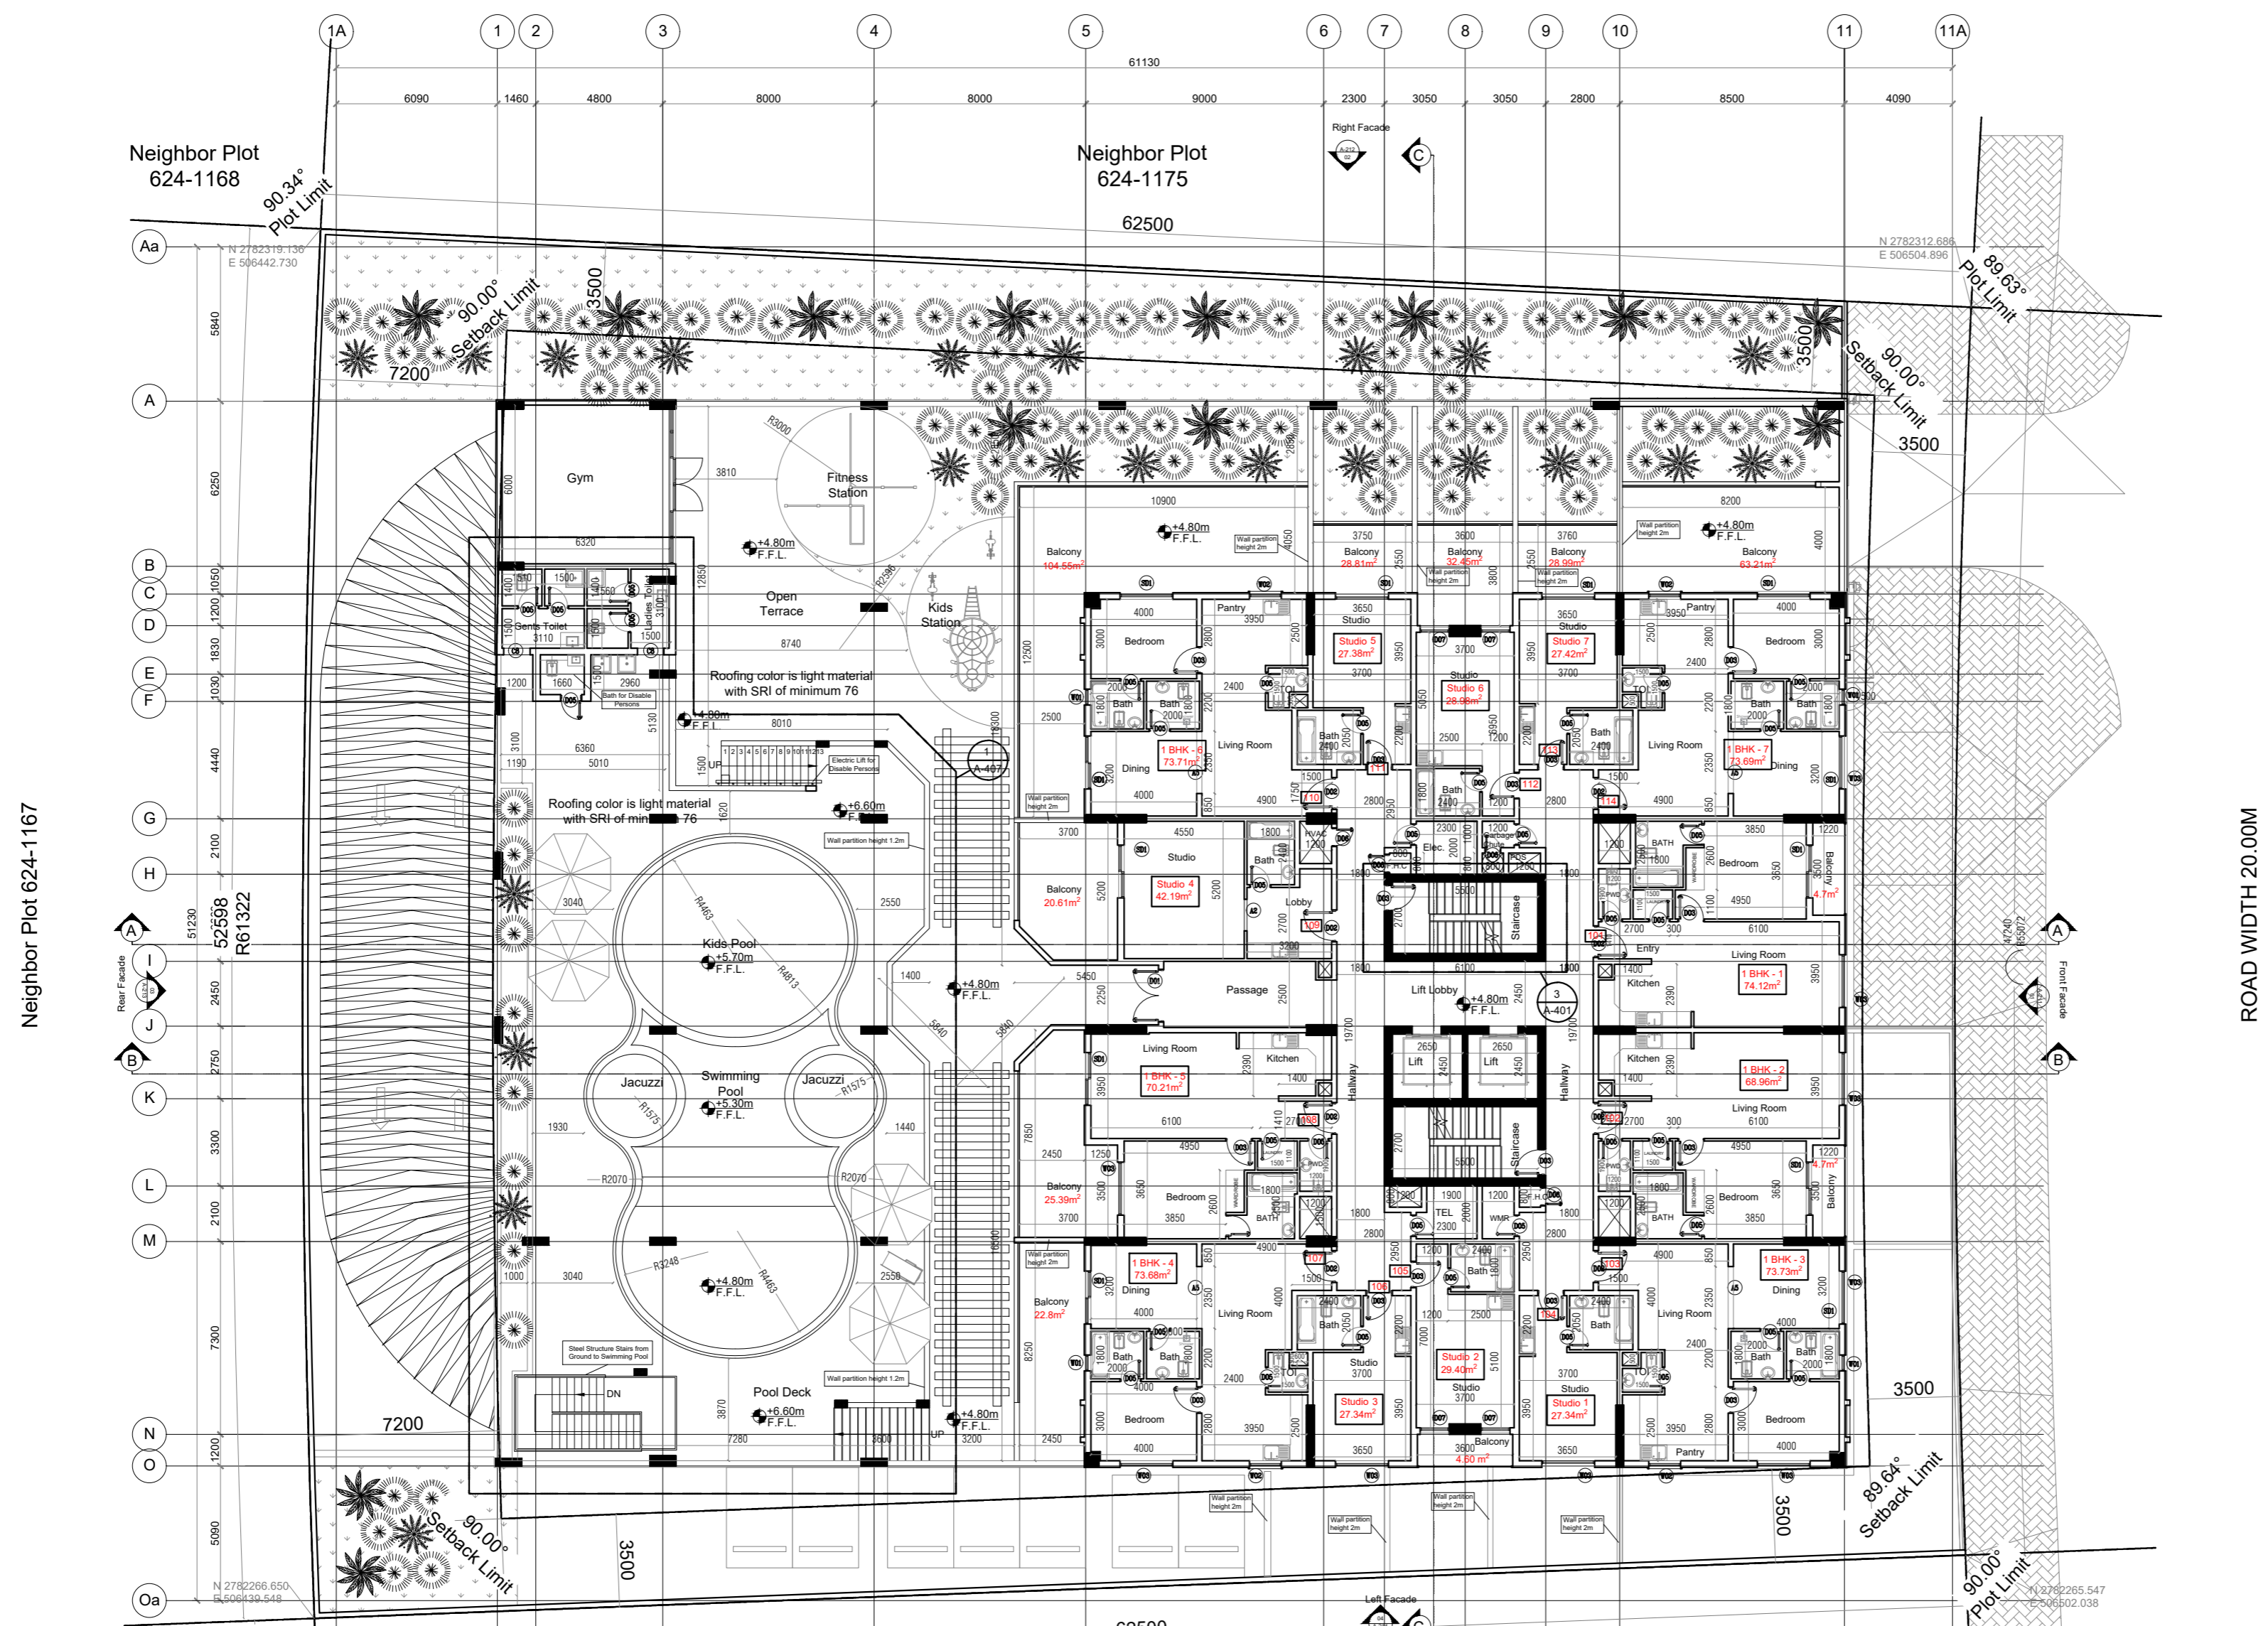

Neighbor Plot 624-1167

Neighbor Plot 624-1168


Neighbor Plot 624-1175

Neighbor Plot 624-1177

Neighbor Plot 624-1166

ROAD WIDTH 20.00M

ORIENTATION:

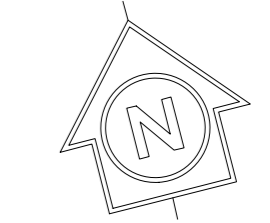

| NO. | DATE | REVISIONS BY |
|-----|------------|--|
| 3 | 03-03-2024 | CLIENT-CHANGE WITHIN THE FLATS |
| 2 | 24-12-2023 | CLIENT-CHANGE IN NO. OF FLATS |
| 1 | 20-08-2023 | CLIENT-CHANGE IN FACADE AND NO. OF FLATS |

CLIENT:
TAUSEEF CHAMAN SHAIRUZ ZAMAN KHAN

PROJECT:
Residential Building
B+G+1+2-4TYP+5-6TYP+1+R

LOCATION:
WARSAN FOURTH

PLOT NO.
IC3-G-30

SHEET TITLE:
FIRST FLOOR PLAN


CONSULTANT

الجذور
للمهندسات والهندسة
AL JETHOOR
Tel : 04 268 4004 Fax : 04 268 3511 P.O.Box : 13689
Email : info@aljethoor.com

| | | | |
|------------|----------------------------------|------------|--------------------------------------|
| ARCHITECT: | ADNAN M.R TABBE REG. NO : 800 | ARCHITECT: | |
| STR.ENG. | MINAZ DAUDI REG. NO : 71832 | STR.ENG. | MOHAMMED A SUMER REG. NO : 116338 |
| DRAWN BY: | --- | CHKD BY: | --- |
| APRVD BY: | --- | PROJ. NO. | 699-2021 |
| DWG SIZE: | A2 | DATE: | MAR 2023 |
| SCALE | DWG. NO. | REV. NO. | |
| 1:100 | AR-103 | | △ |

A 1st FLOOR PLAN
103 SCALE 1:100

Neighbor Plot 624-1167

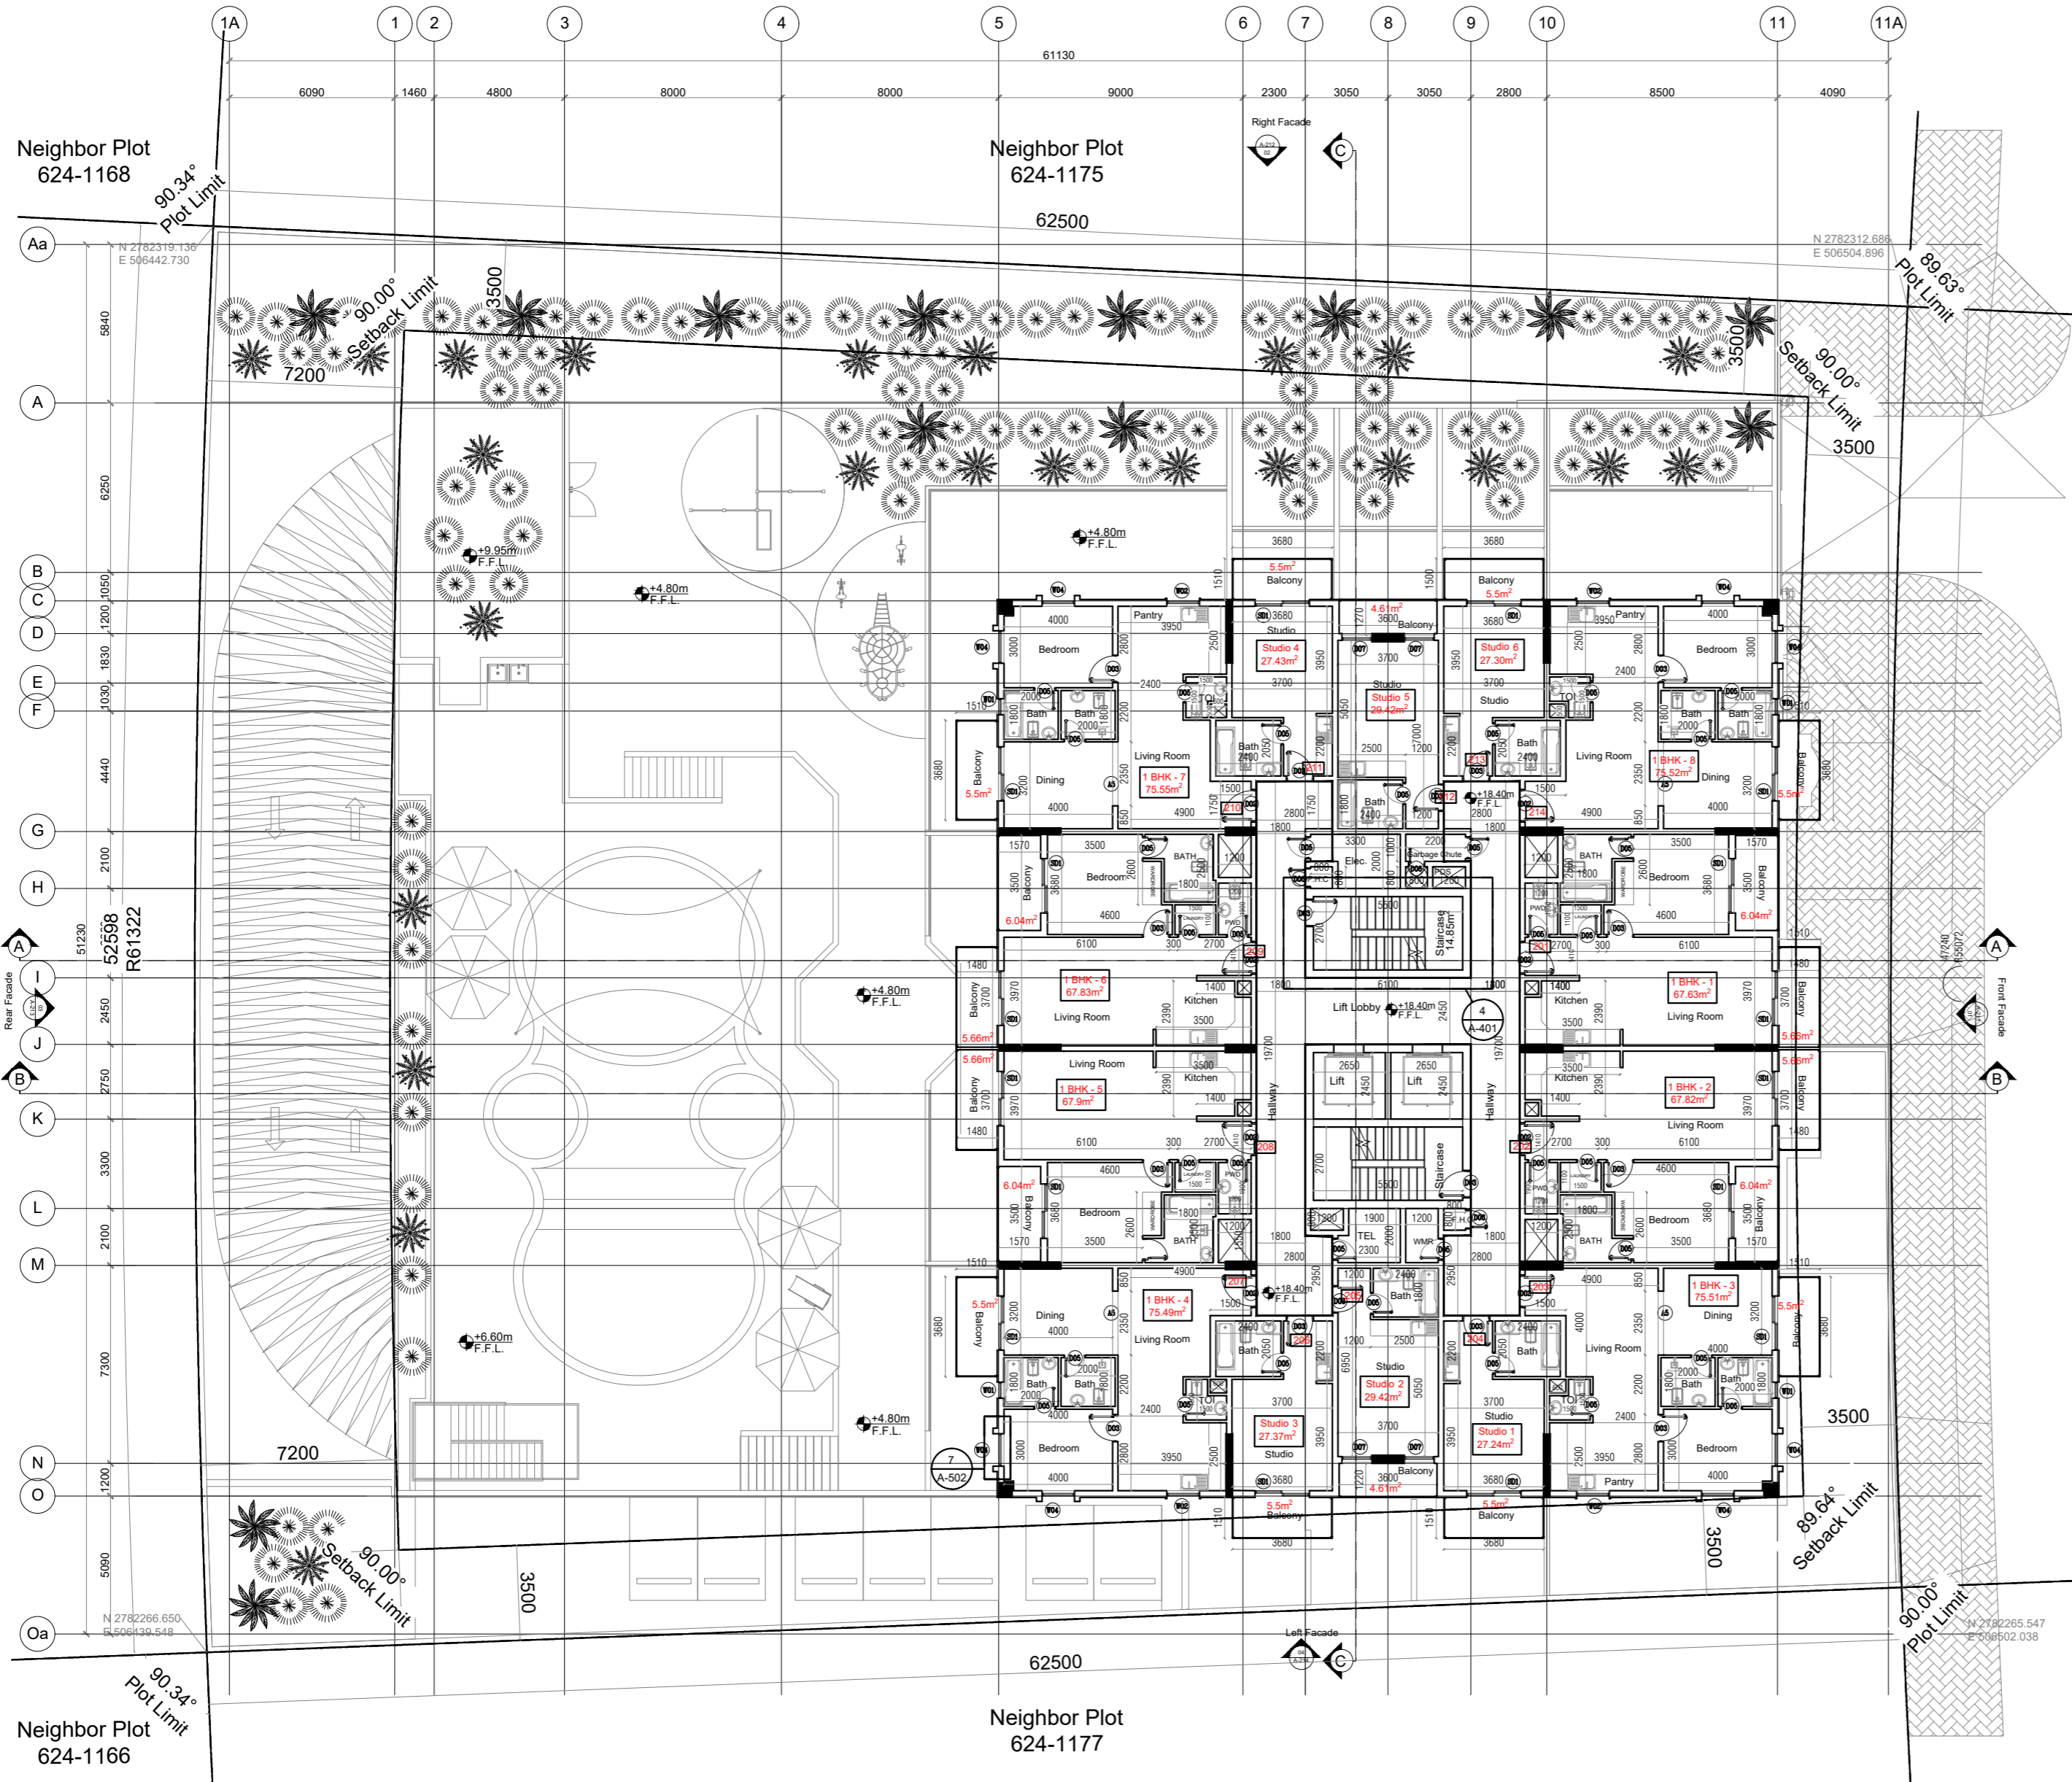


ROAD WIDTH 20.00M

A 2nd FLOOR PLAN
104 SCALE 1:100

STAMP FOR APPROVAL:

ORIENTATION:

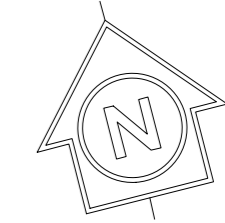

| NO. | DATE | REVISIONS BY |
|-----|------------|--|
| 3 | 03-03-2024 | CLIENT-CHANGE WITHIN THE FLATS |
| 2 | 24-12-2023 | CLIENT-CHANGE IN NO. OF FLATS |
| 1 | 20-08-2023 | CLIENT-CHANGE IN FACADE AND NO. OF FLATS |

CLIENT:
TAUSEEF CHAMAN SHAIRUZ ZAMAN KHAN

PROJECT:
Residential Building
B+G+1+2-4TYP+5-6TYP+1+R

LOCATION: WARSAN FOURTH

PLOT NO. IC3-G-30


SHEET TITLE:
2nd FLOOR PLAN

CONSULTANT

AL JETHOOR
للإستشارات الهندسية
Tel : 04 268 4004 Fax : 04 268 3511 P.O.Box : 13689
Email : info@aljethoor.com


| | | | |
|------------|----------------------------------|------------|--------------------------------------|
| ARCHITECT: | ADNAN M.R TABBE REG. NO : 800 | ARCHITECT: | |
| STR.ENG. | MINAZ DAUDI REG. NO : 71832 | STR.ENG. | MOHAMMED A SUMER REG. NO : 116338 |
| DRAWN BY: | --- | CHKD BY: | --- |
| APRVD BY: | --- | PROJ. NO. | 699-2021 |
| DWG SIZE: | A2 | DATE: | MAR 2023 |
| SCALE | DWG. NO. | REV. NO. | |
| 1:100 | AR-104 | | △ |

STAMP FOR APPROVAL:

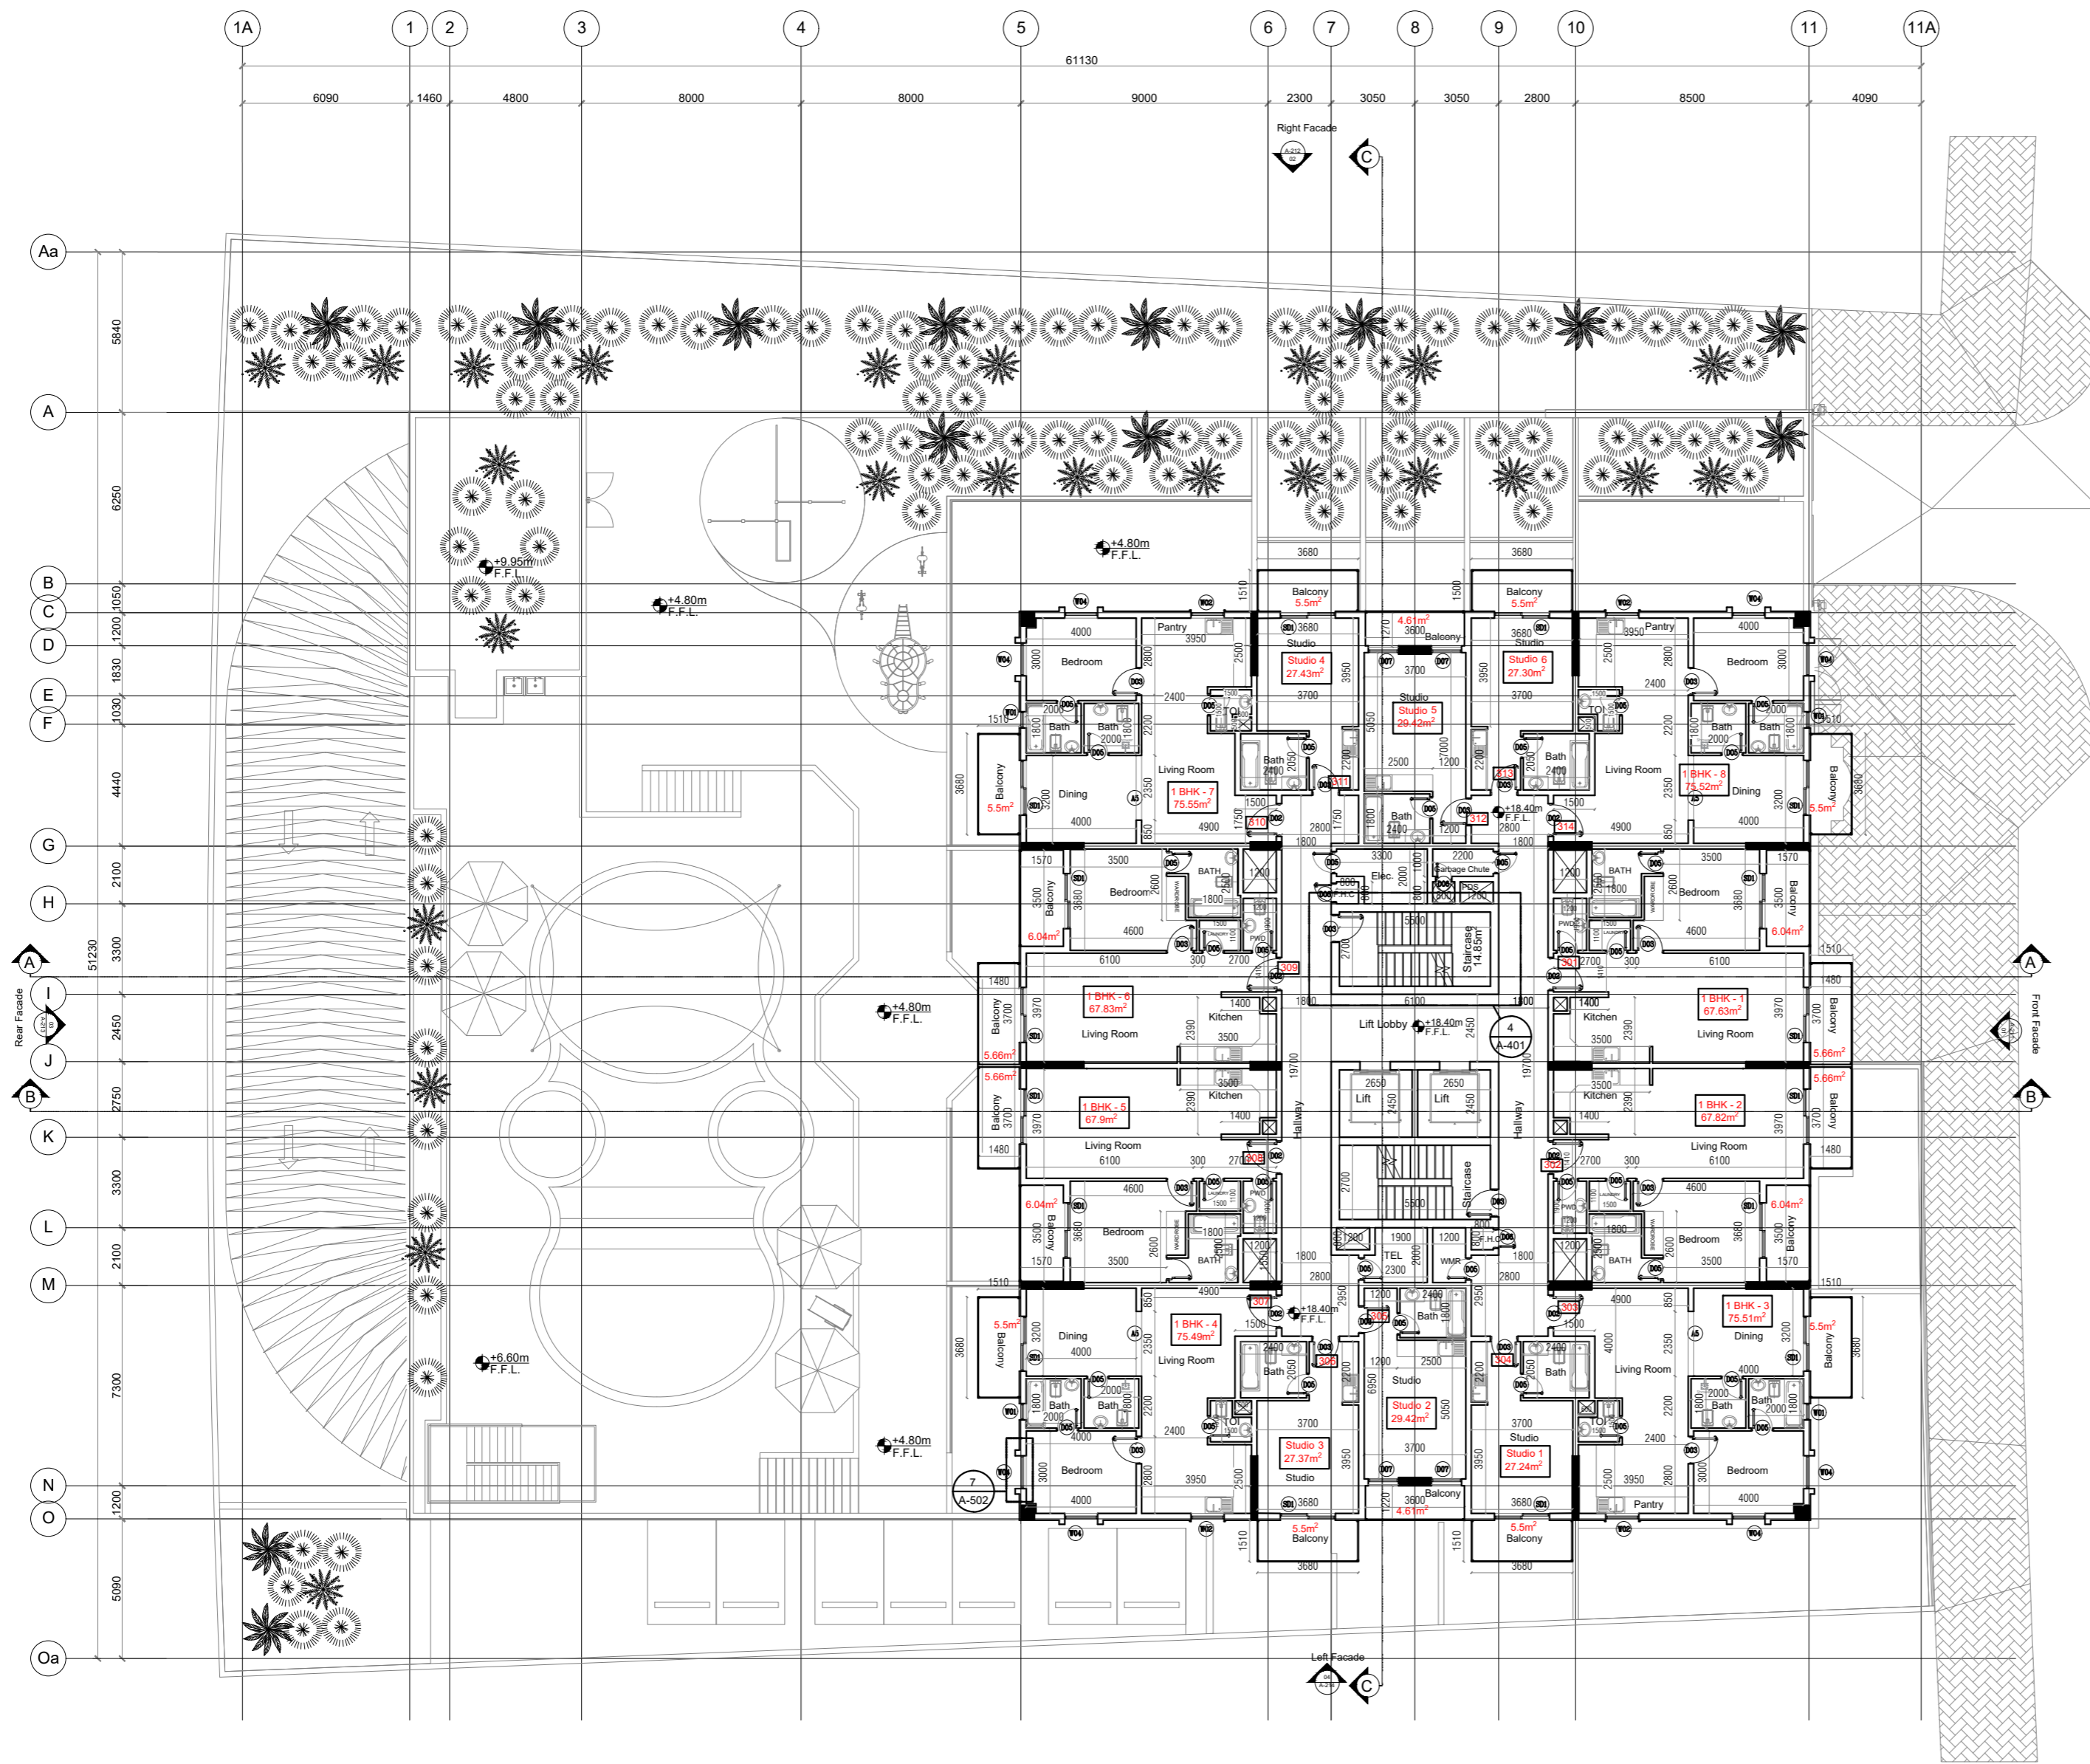

A 3rd FLOOR PLAN
104 SCALE 1:100

ORIENTATION:

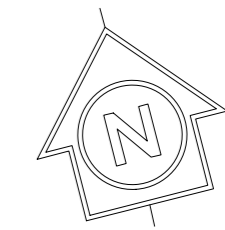

| NO. | DATE | REVISIONS BY |
|-----|------------|--|
| 3 | 03-03-2024 | CLIENT-CHANGE WITHIN THE FLATS |
| 2 | 24-12-2023 | CLIENT-CHANGE IN NO. OF FLATS |
| 1 | 20-08-2023 | CLIENT-CHANGE IN FACADE AND NO. OF FLATS |

CLIENT:
TAUSEEF CHAMAN SHAIRUZ ZAMAN KHAN

PROJECT:
**Residential Building
B+G+1+2-4TYP+5-6TYP+1+R**

LOCATION:
WARSAN FOURTH

PLOT NO.
IC3-G-30


SHEET TITLE:
3rd FLOOR PLAN

CONSULTANT

الجذور
للمهندسات الهندسية
AL JETHOOR
Tel : 04 268 4004 Fax : 04 268 3511 P.O.Box : 13689
Email : info@aljethoor.com


| | | | |
|------------|----------------------------------|------------|--------------------------------------|
| ARCHITECT: | ADNAN M.R TABBE REG. NO : 800 | ARCHITECT: | |
| STR.ENG. | MINAZ DAUDI REG. NO : 71832 | STR.ENG. | MOHAMMED A SUMER REG. NO : 116338 |
| DRAWN BY: | --- | CHKD BY: | --- |
| APRVD BY: | --- | PROJ. NO. | 699-2021 |
| DWG SIZE: | A2 | DATE: | MAR 2023 |
| SCALE | DWG. NO. | REV. NO. | |
| 1:100 | AR-104 | | △ |

STAMP FOR APPROVAL:

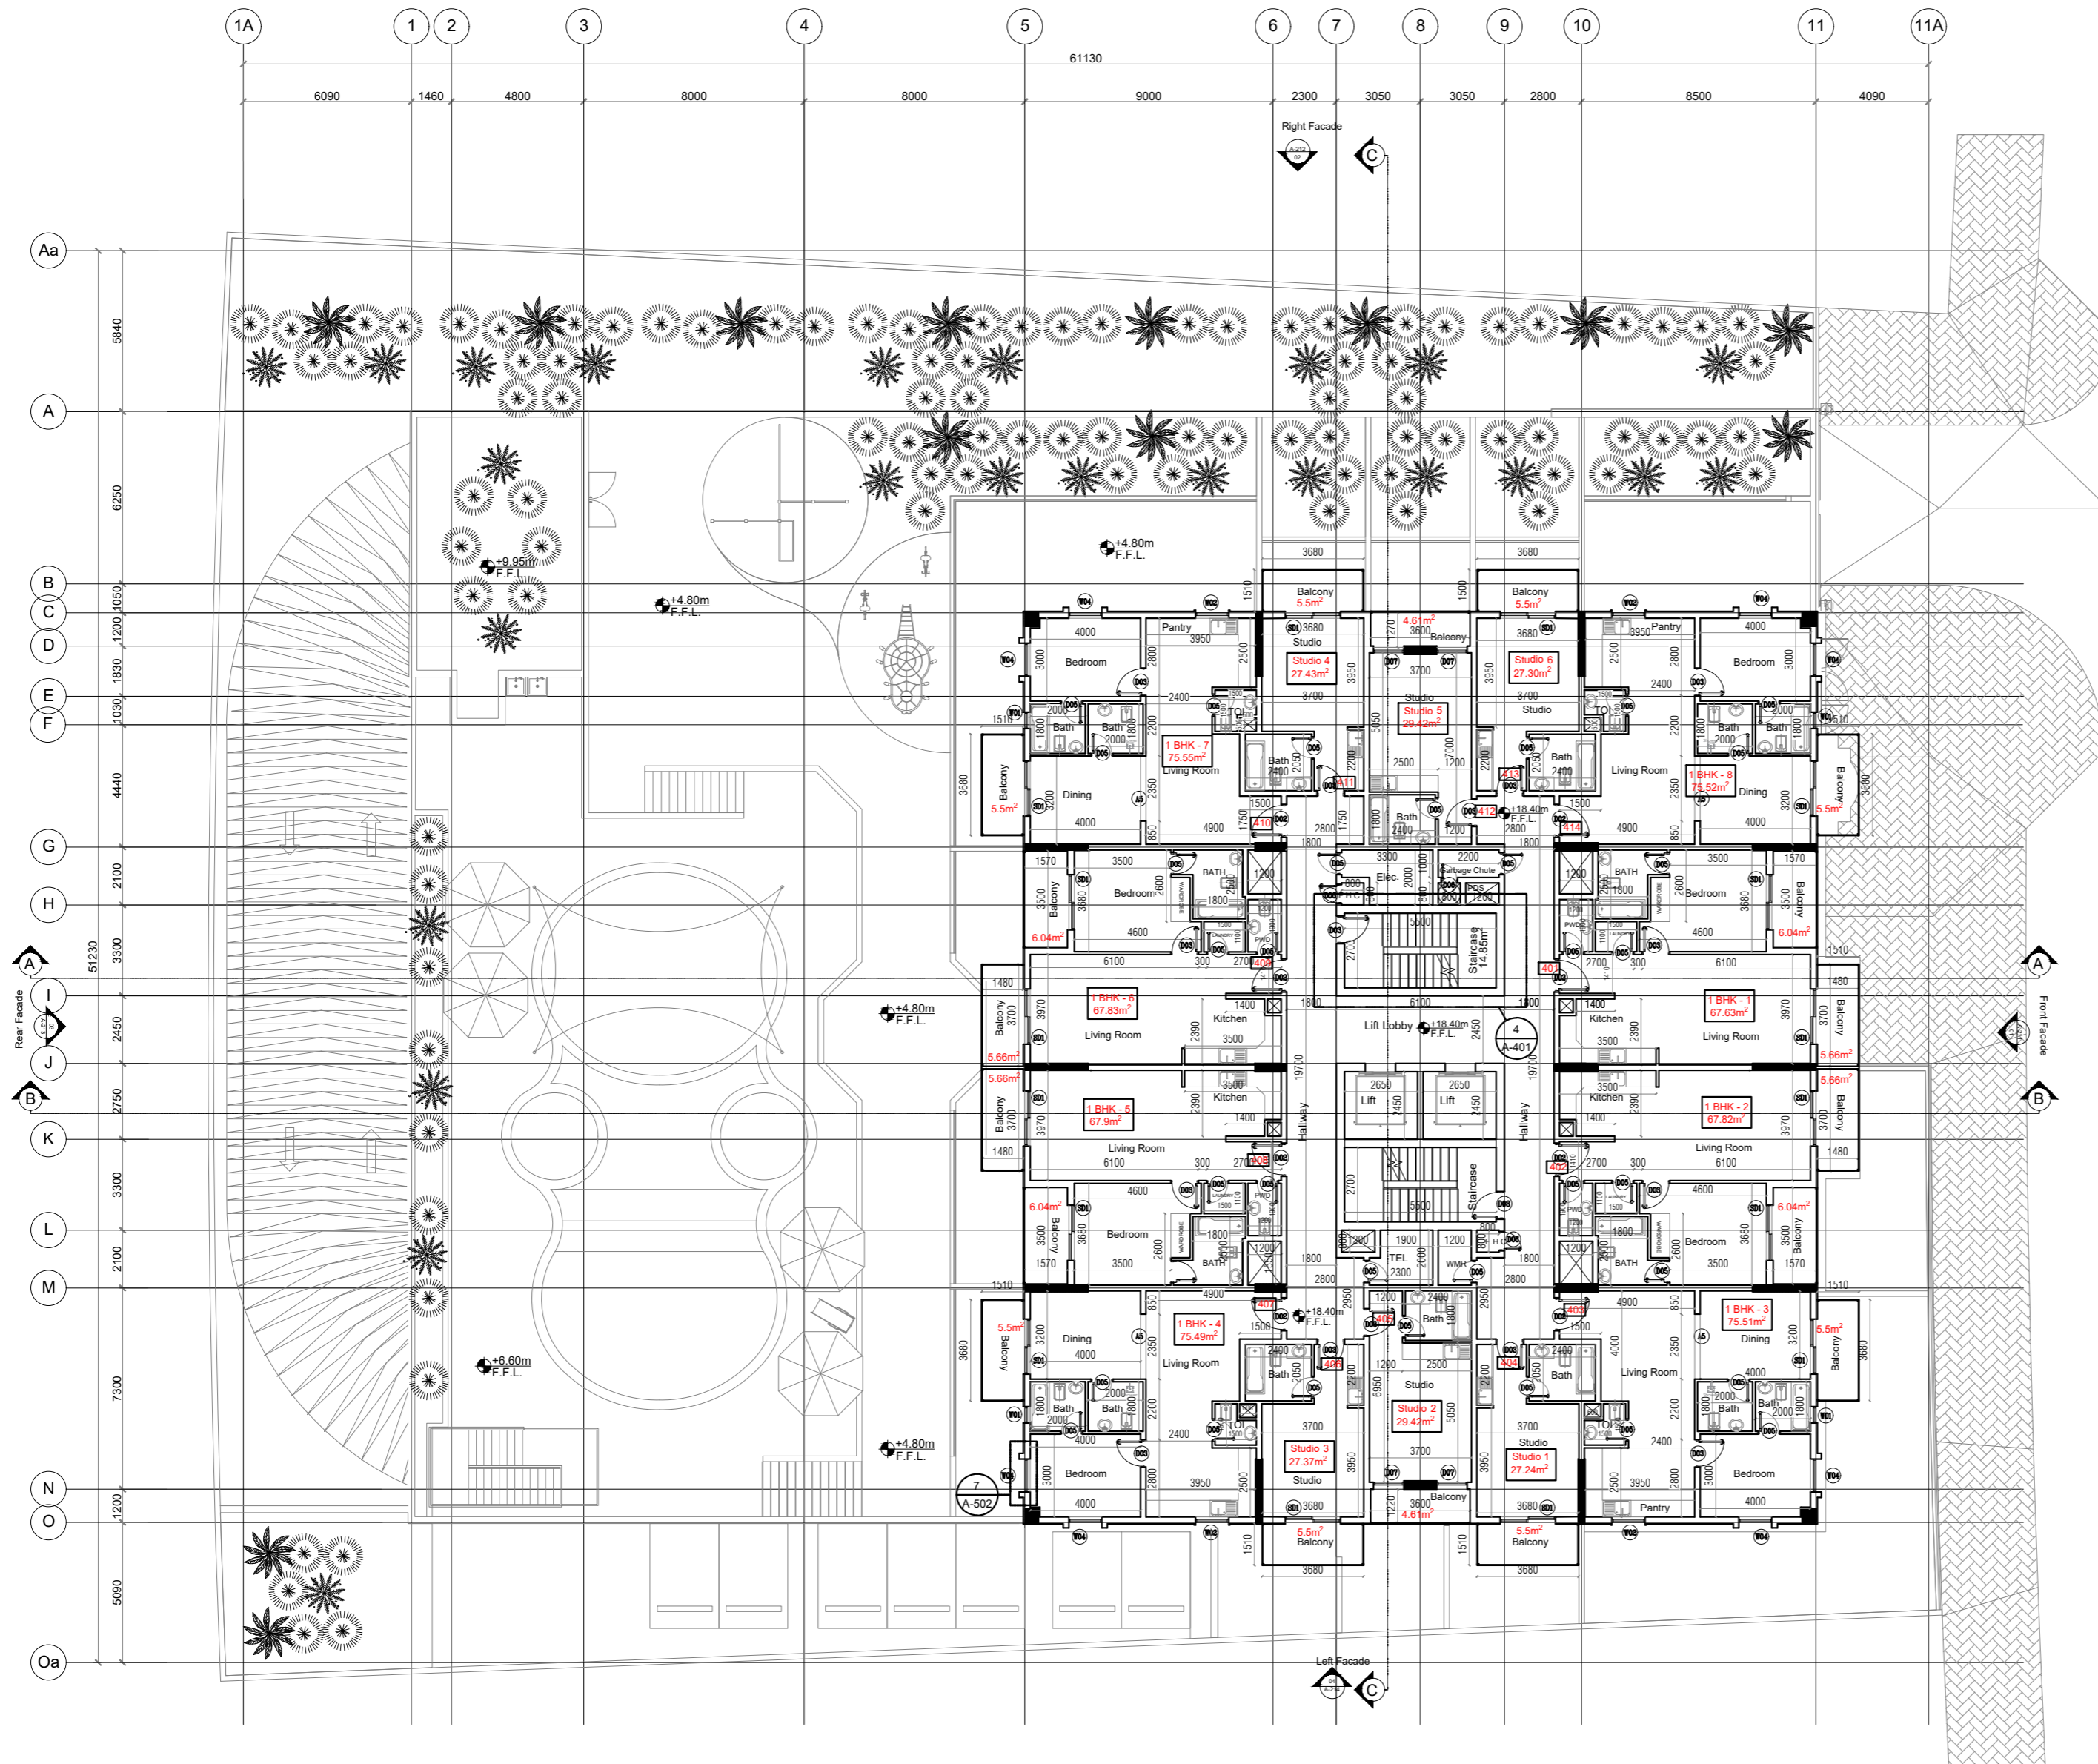

A 4th FLOOR PLAN
104 SCALE 1:100

ORIENTATION:

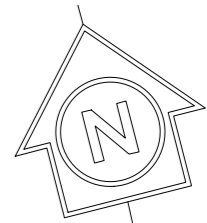

| NO. | DATE | REVISIONS BY |
|-----|------------|--|
| 3 | 03-03-2024 | CLIENT-CHANGE WITHIN THE FLATS |
| 2 | 24-12-2023 | CLIENT-CHANGE IN NO. OF FLATS |
| 1 | 20-08-2023 | CLIENT-CHANGE IN FACADE AND NO. OF FLATS |

CLIENT:
TAUSEEF CHAMAN SHAIRUZ ZAMAN KHAN

PROJECT:
Residential Building
B+G+1+2-4TYP+5-6TYP+1+R

LOCATION: WARSAN FOURTH

PLOT NO. IC3-G-30


SHEET TITLE:
4th FLOOR PLAN

CONSULTANT



| | | | |
|------------|----------------------------------|------------|--------------------------------------|
| ARCHITECT: | ADNAN M.R TABBE REG. NO : 800 | ARCHITECT: | |
| STR.ENG. | MINAZ DAUDI REG. NO : 71832 | STR.ENG. | MOHAMMED A SUMER REG. NO : 116338 |
| DRAWN BY: | --- | CHKD BY: | --- |
| APRVD BY: | --- | PROJ. NO. | 699-2021 |
| DWG SIZE: | A2 | DATE: | MAR 2023 |
| SCALE | DWG. NO. | REV. NO. | |
| 1:100 | AR-104 | | △ |

Neighbor Plot 624-1167

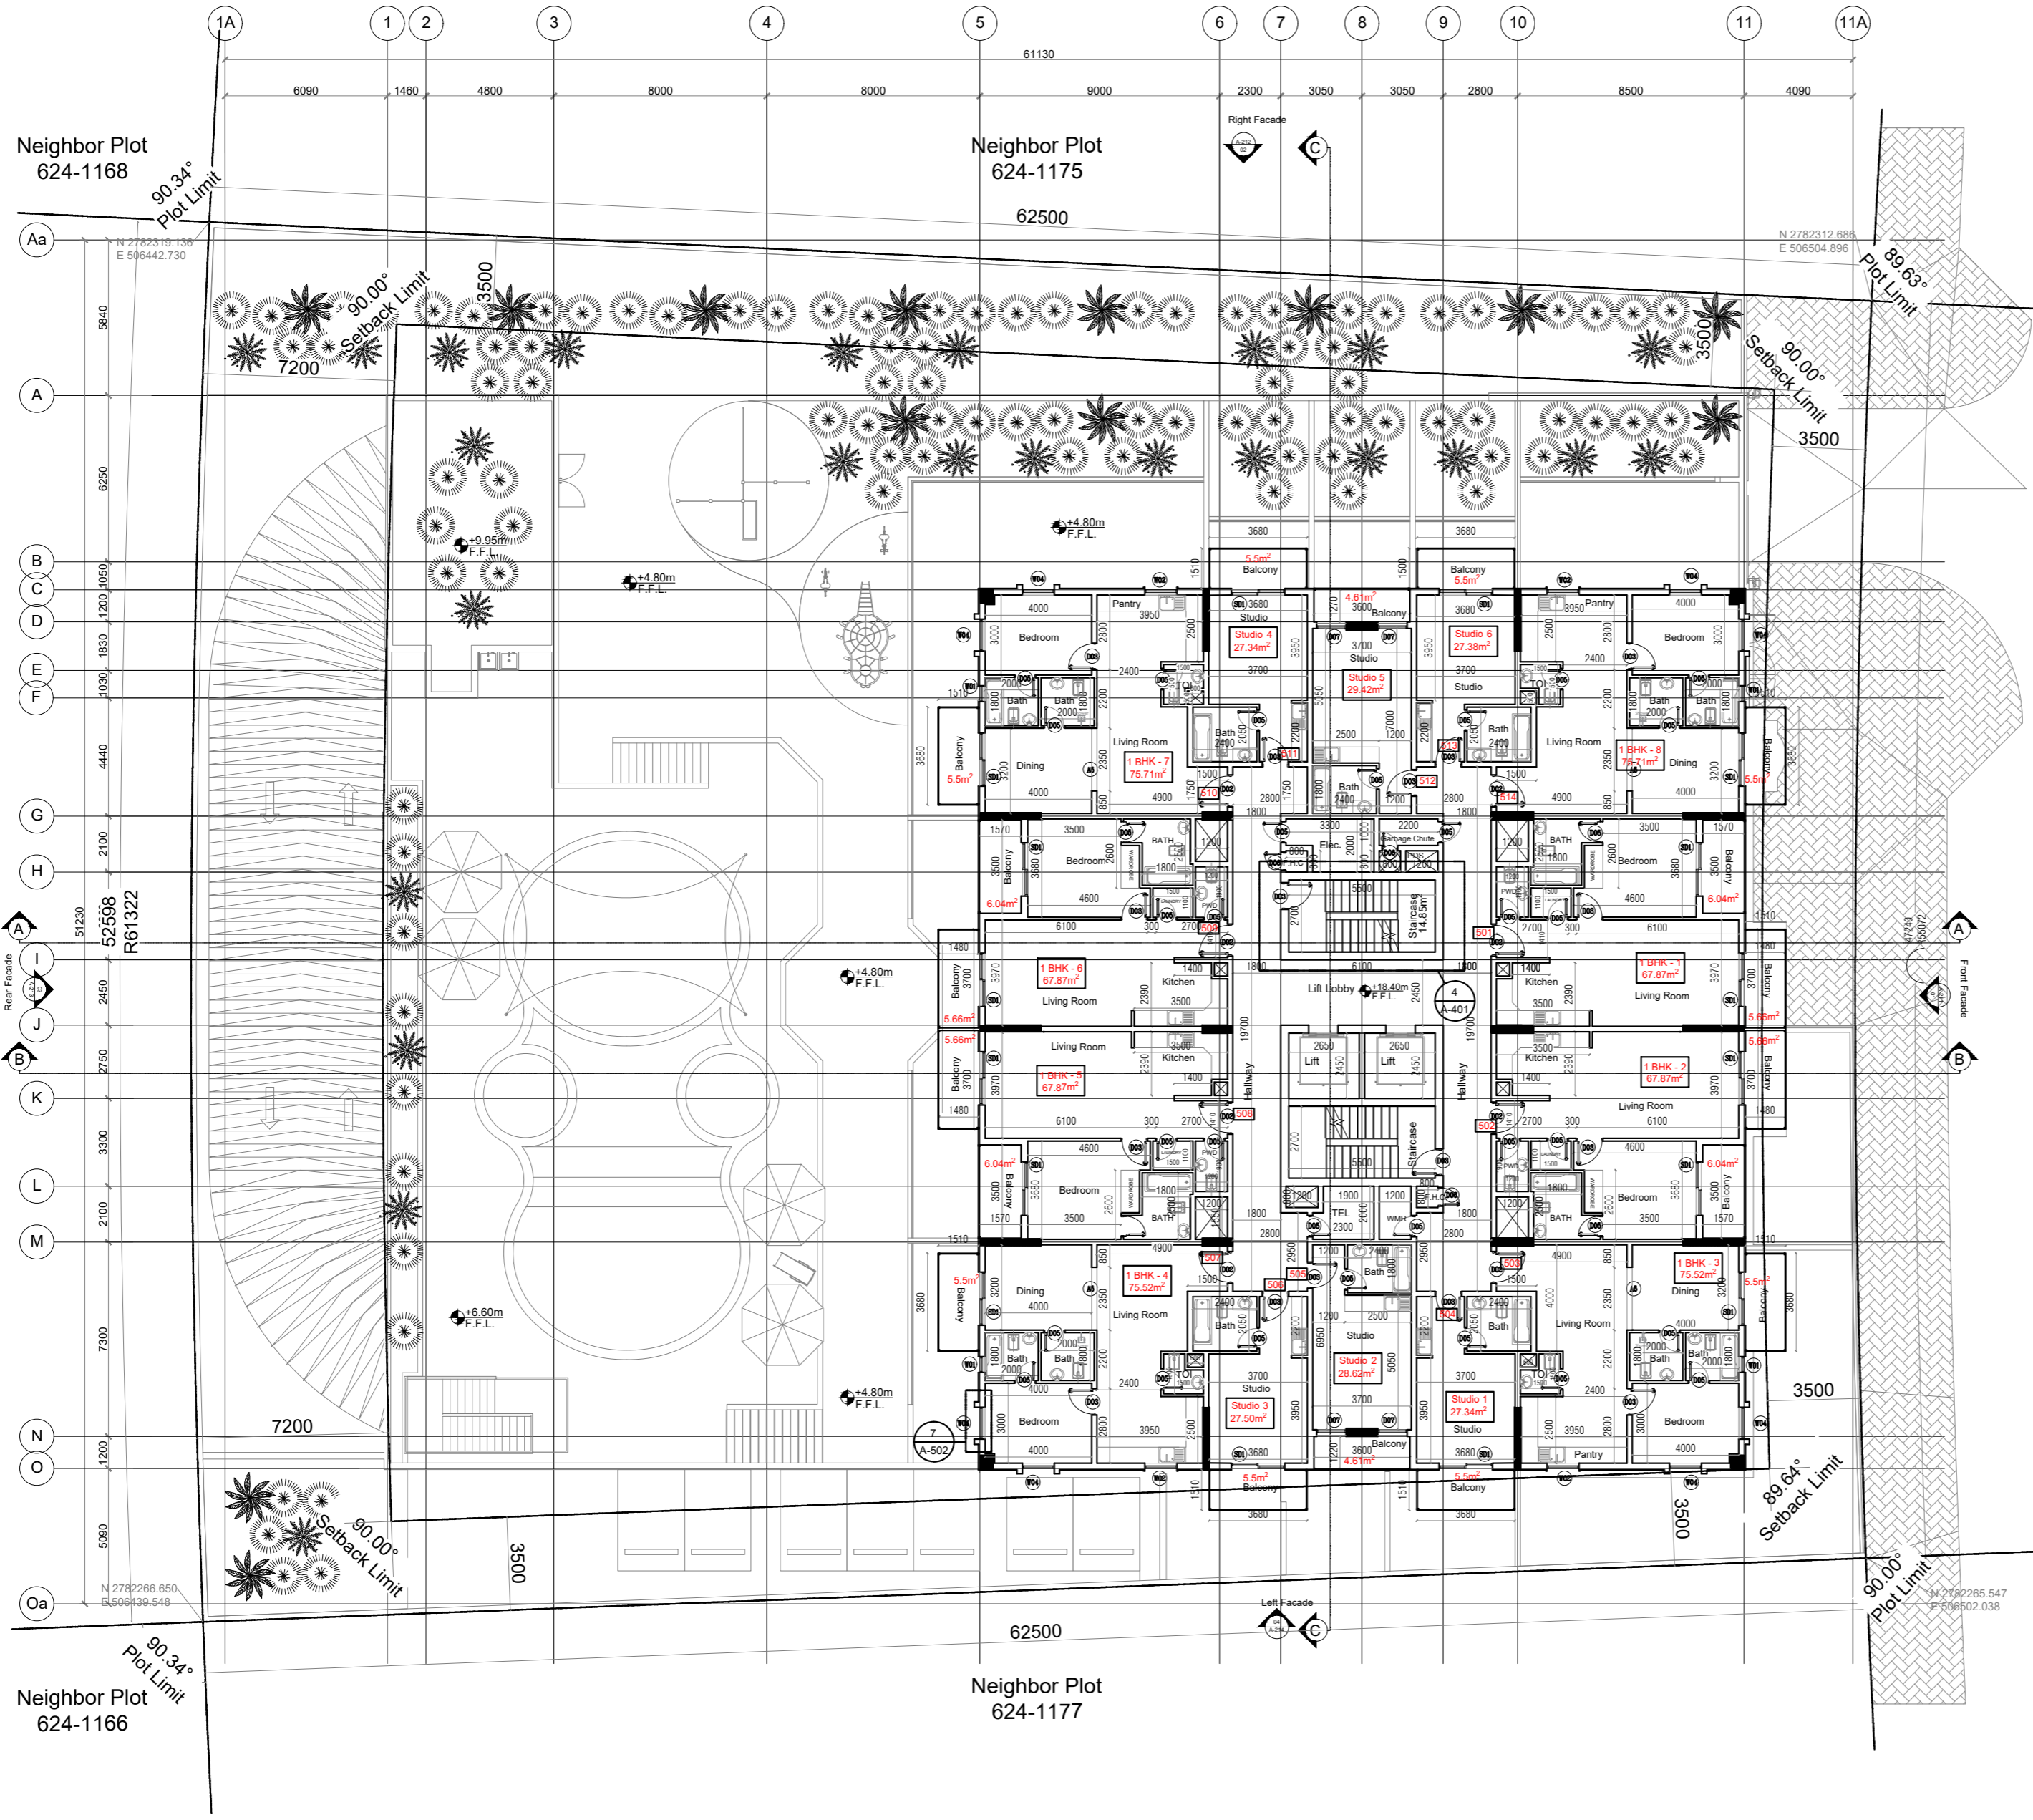


ROAD WIDTH 20.00M

A 5th FLOOR PLAN
105 SCALE 1:100

STAMP FOR APPROVAL:

ORIENTATION:

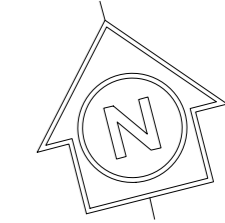

| NO. | DATE | REVISIONS BY |
|-----|------------|--|
| 3 | 03-03-2024 | CLIENT-CHANGE WITHIN THE FLATS |
| 2 | 24-12-2023 | CLIENT-CHANGE IN NO. OF FLATS |
| 1 | 20-08-2023 | CLIENT-CHANGE IN FACADE AND NO. OF FLATS |

CLIENT:
TAUSEEF CHAMAN SHAIRUZ ZAMAN KHAN

PROJECT:
Residential Building
B+G+1+2-4TYP+5-6TYP+1+R

LOCATION: WARSAN FOURTH


PLOT NO. IC3-G-30

SHEET TITLE:
5th FLOOR PLAN

CONSULTANT

AL JETHOOR
Tel : 04 268 4004 Fax : 04 268 3511 P.O.Box : 13689
Email : info@aljethoor.com


| | | | |
|------------|----------------------------------|------------|--------------------------------------|
| ARCHITECT: | ADNAN M.R TABBE REG. NO : 800 | ARCHITECT: | |
| STR.ENG. | MINAZ DAUDI REG. NO : 71832 | STR.ENG. | MOHAMMED A SUMER REG. NO : 116338 |
| DRAWN BY: | --- | CHKD BY: | --- |
| APRVD BY: | --- | PROJ. NO. | 699-2021 |
| DWG SIZE: | A2 | DATE: | MAR 2023 |
| SCALE | DWG. NO. | REV. NO. | |
| 1:100 | AR-105 | | △ |

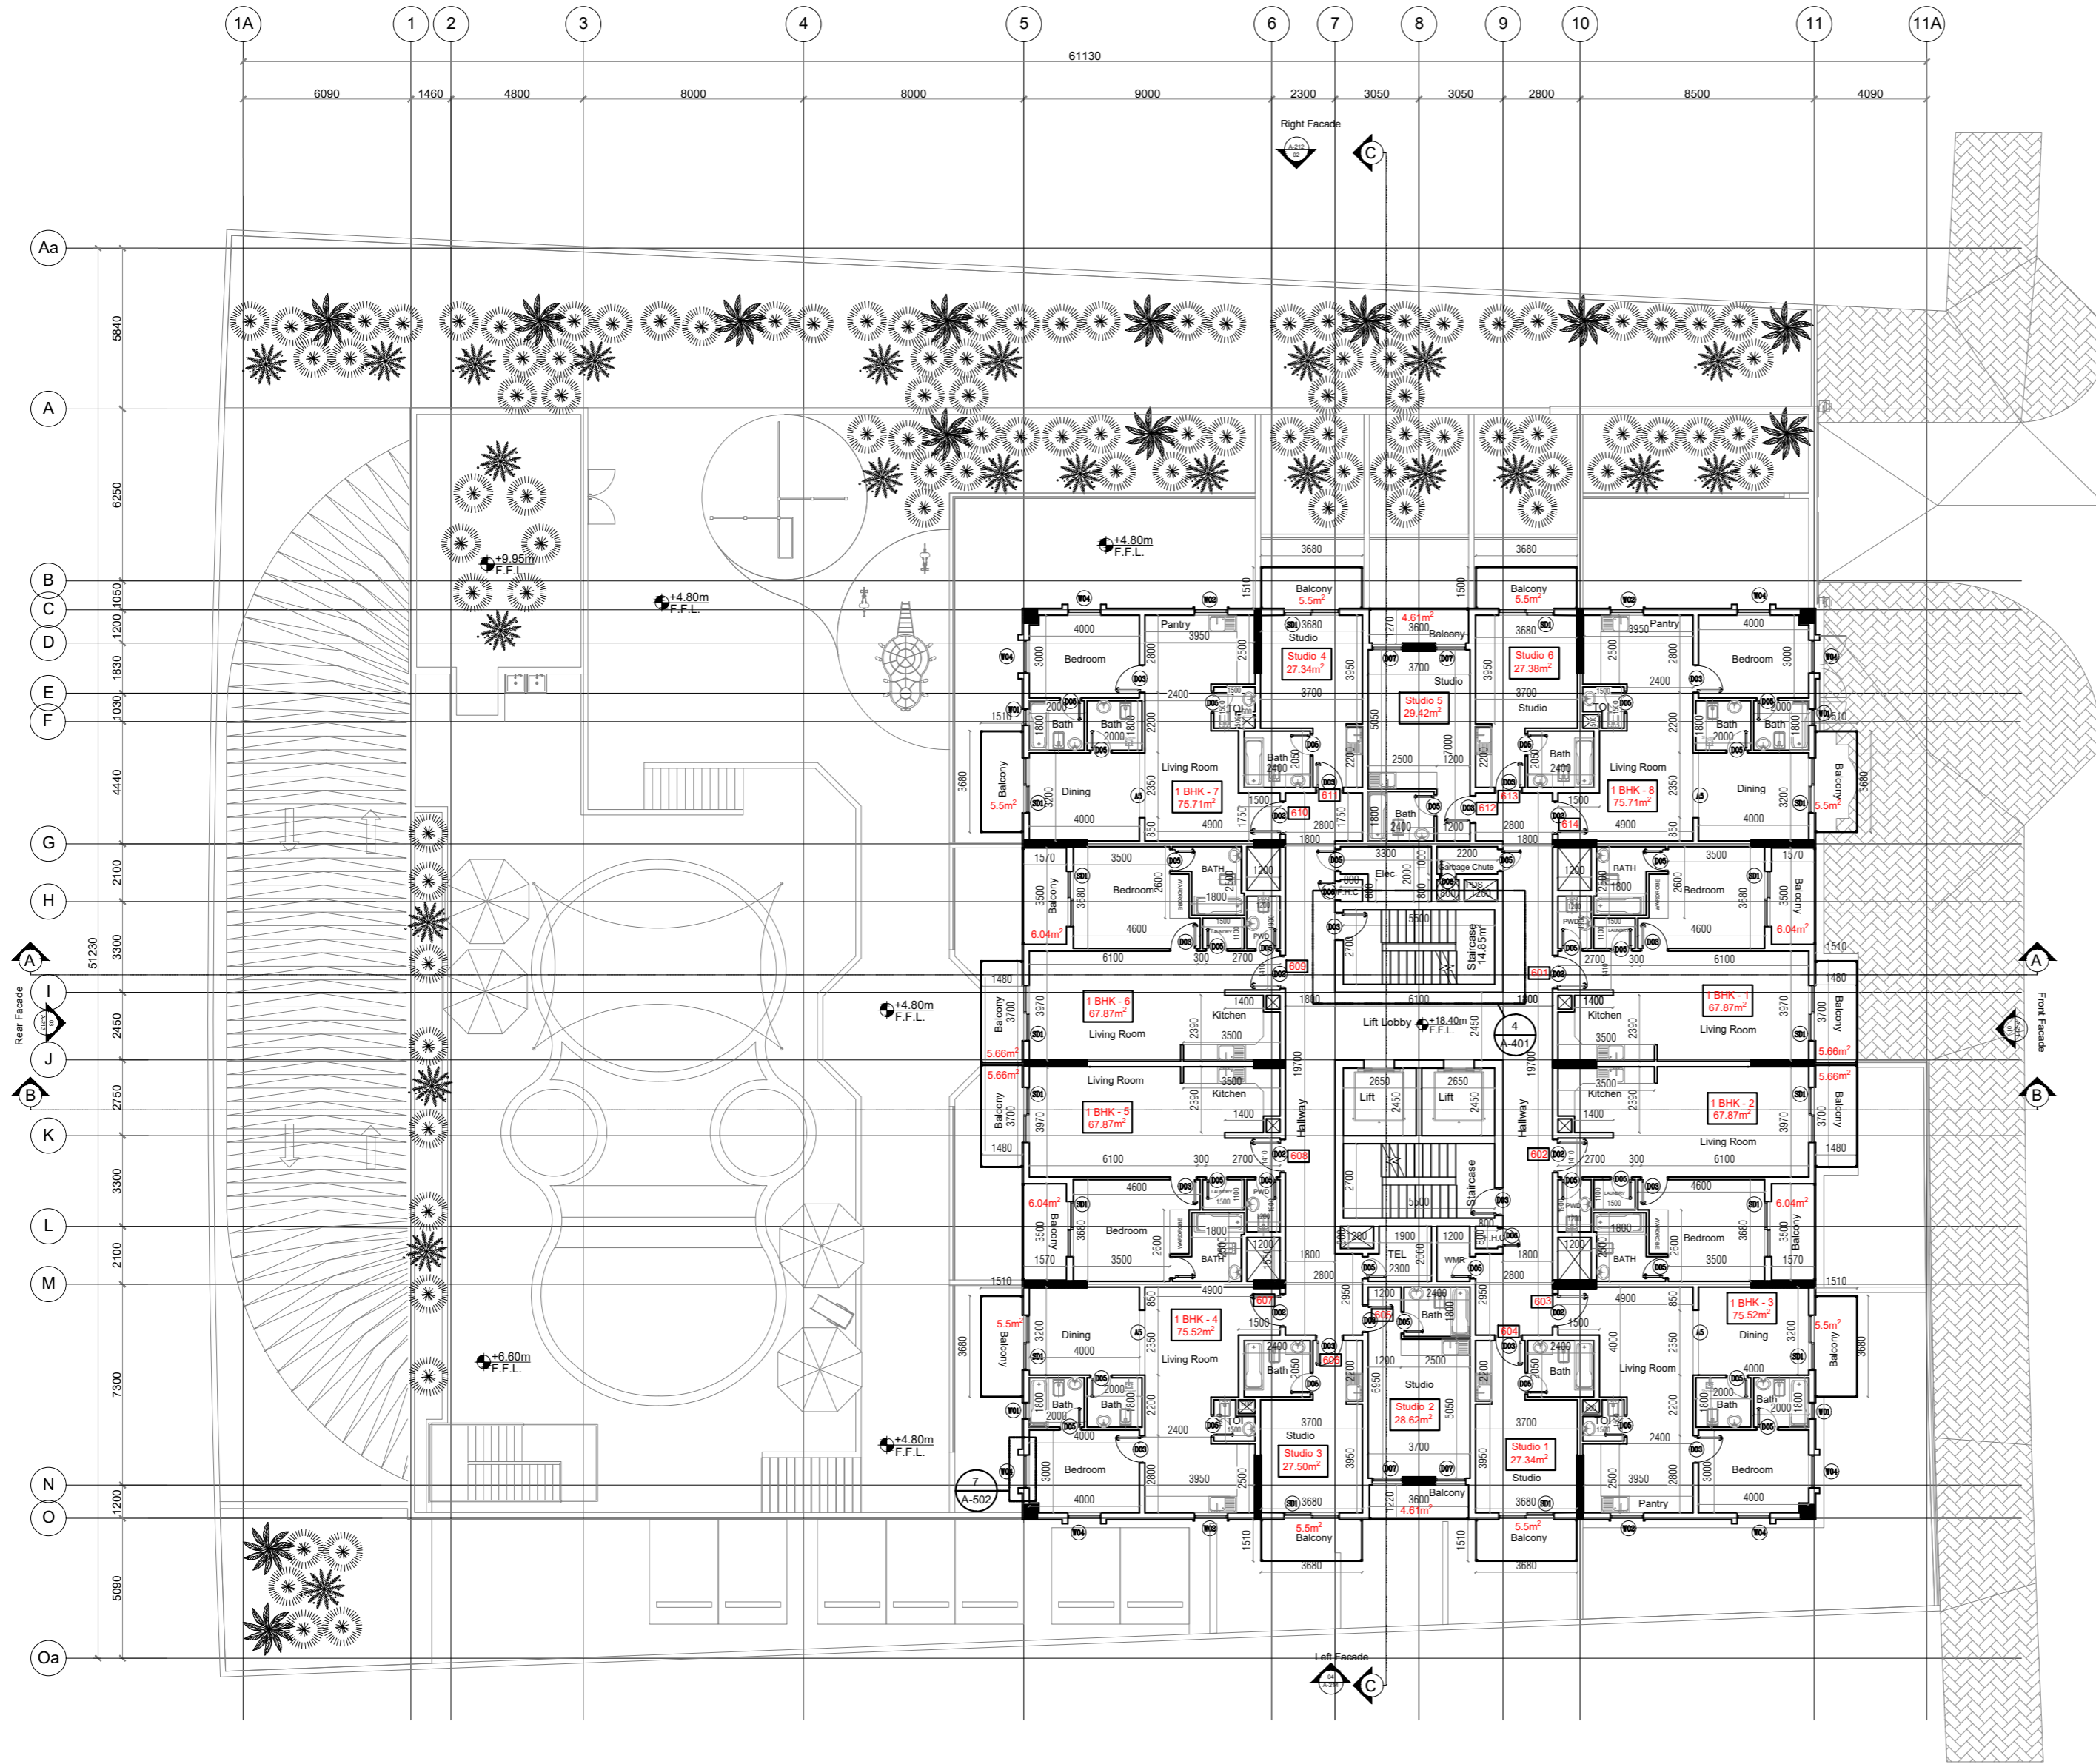

A 06th FLOOR PLAN
105 SCALE 1:100

STAMP FOR APPROVAL:

ORIENTATION:

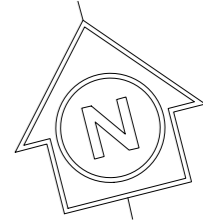

| NO. | DATE | REVISIONS BY |
|-----|------------|--|
| 3 | 03-03-2024 | CLIENT-CHANGE WITHIN THE FLATS |
| 2 | 24-12-2023 | CLIENT-CHANGE IN NO. OF FLATS |
| 1 | 20-08-2023 | CLIENT-CHANGE IN FACADE AND NO. OF FLATS |

CLIENT:
TAUSEEF CHAMAN SHAIRUZ ZAMAN KHAN

PROJECT:
**Residential Building
B+G+1+2-4TYP+5-6TYP+1+R**

LOCATION:
WARSAN FOURTH

PLOT NO.
IC3-G-30

SHEET TITLE:
6th FLOOR PLAN


CONSULTANT

AL JETHOOR
Tel : 04 268 4004 Fax : 04 268 3511 P.O.Box : 13689
Email : info@aljethoor.com

| | | | |
|------------|----------------------------------|------------|--------------------------------------|
| ARCHITECT: | ADNAN M.R TABBE REG. NO : 800 | ARCHITECT: | |
| STR.ENG. | MINAZ DAUDI REG. NO : 71832 | STR.ENG. | MOHAMMED A SUMER REG. NO : 116338 |
| DRAWN BY: | --- | CHKD BY: | --- |
| APRVD BY: | --- | PROJ. NO. | 699-2021 |
| DWG SIZE: | A2 | DATE: | MAR 2023 |
| SCALE | DWG. NO. | REV. NO. | |
| 1:100 | AR-105 | | △ |

STAMP FOR APPROVAL:

ORIENTATION:

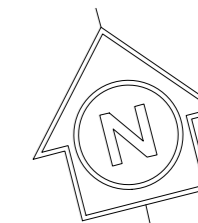

| NO. | DATE | REVISIONS BY |
|-----|------------|--|
| 3 | 03-03-2024 | CLIENT-CHANGE WITHIN THE FLATS |
| 2 | 24-12-2023 | CLIENT-CHANGE IN NO. OF FLATS |
| 1 | 20-08-2023 | CLIENT-CHANGE IN FACADE AND NO. OF FLATS |

CLIENT:
TAUSEEF CHAMAN SHAIRUZ ZAMAN KHAN

PROJECT:
Residential Building
B+G+1+2-4TYP+5-6TYP+1+R

LOCATION: WARSAN FOURTH


PLOT NO. IC3-G-30

SHEET TITLE:
07th FLOOR PLAN

CONSULTANT



| | | | |
|------------|----------------------------------|------------|--------------------------------------|
| ARCHITECT: | ADNAN M.R TABBE REG. NO : 800 | ARCHITECT: | |
| STR.ENG. | MINAZ DAUDI REG. NO : 71832 | STR.ENG. | MOHAMMED A SUMER REG. NO : 116338 |
| DRAWN BY: | --- | CHKD BY: | --- |
| APRVD BY: | --- | PROJ. NO. | 699-2021 |
| DWG SIZE: | A2 | DATE: | MAR 2023 |
| SCALE | DWG. NO. | REV. NO. | |
| 1:100 | AR-106 | | △ |

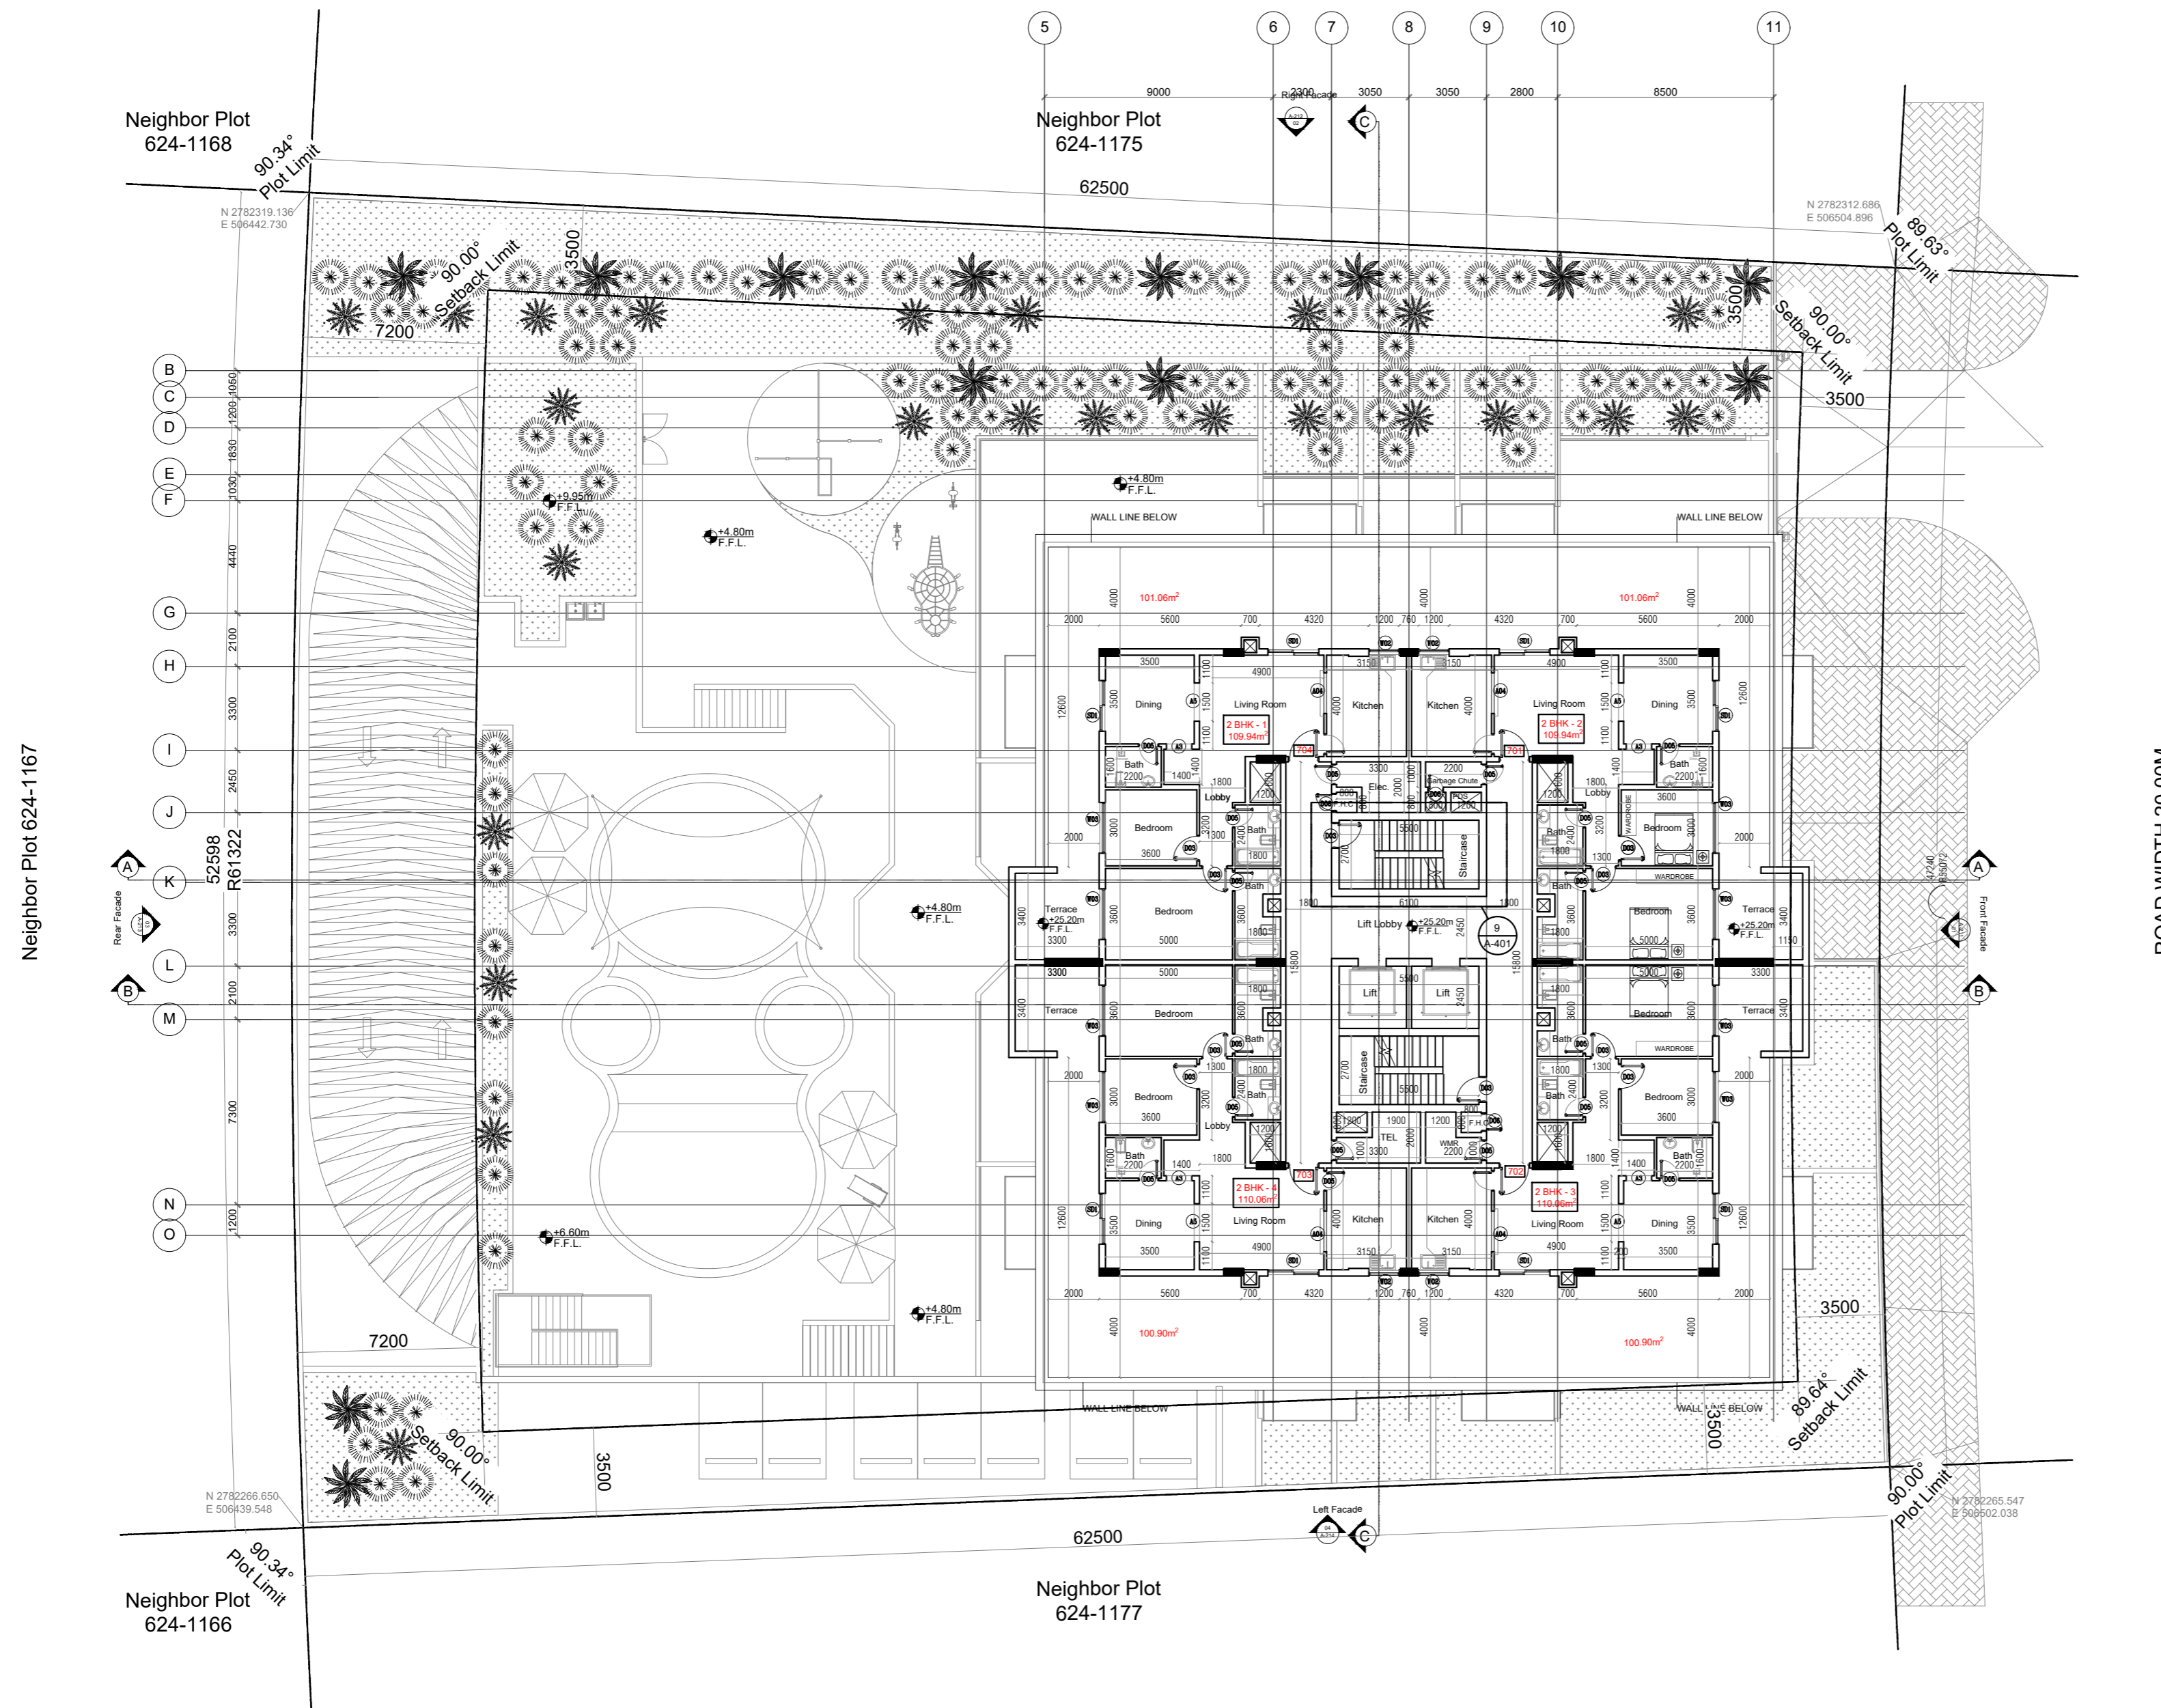

A 07th FLOOR PLAN
106 SCALE 1:100