




AZIZI LEILY

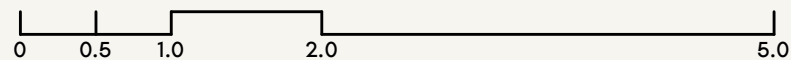

FLOOR PLANS,
FLOOR PLATES & RETIAL

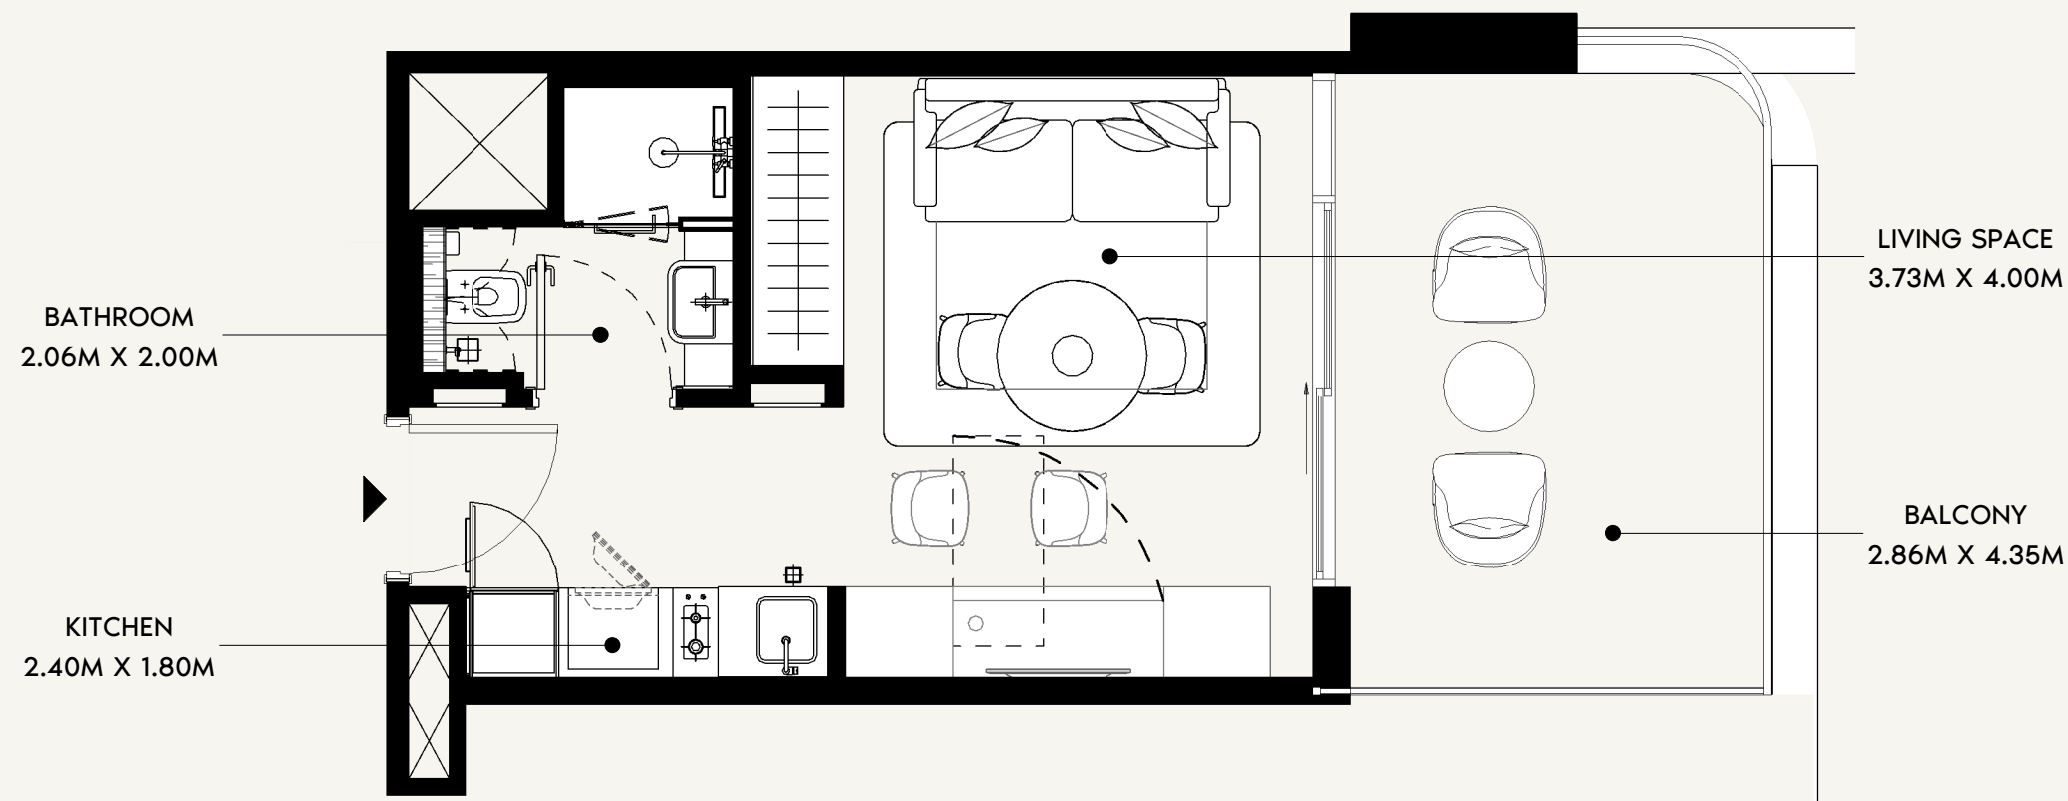

SCALE: N.T.S

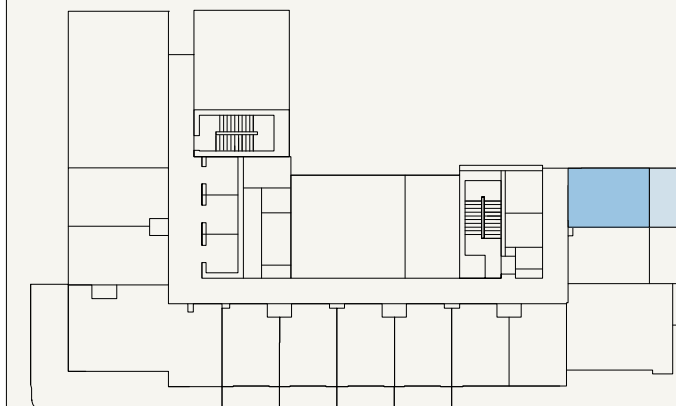

SCALE: N.T.S



FLOOR NO:

1ST FLOOR

APARTMENT AREA:

265.87 SQ.FT. (24.7 SQ.M)

DISCLAIMER:

THE COLORED MARKETING FLOOR PLANS PROVIDED BY THE DEVELOPER ARE FOR ILLUSTRATIVE PURPOSES ONLY. ACTUAL DIMENSIONS, LAYOUT, AND FINISHES MAY VARY FROM THOSE DEPICTED IN THE PLANS. FURNITURE, FIXTURES, AND EQUIPMENT SHOWN IN THE PLANS ARE FOR DECORATIVE PURPOSES ONLY AND ARE NOT INCLUDED IN THE PURCHASE OR LEASE OF THE PROPERTY. THE DEVELOPER RESERVES THE RIGHT TO MAKE MODIFICATIONS, REVISIONS, AND CHANGES TO THE FLOOR PLANS, SPECIFICATIONS, AND FEATURES WITHOUT PRIOR NOTICE.

PROJECT NAME / BUILDING:

JADAF / PROJECT 5

UNIT TYPE:

STUDIO (TYPE-03B)

BALCONY AREA:


135.09 SQ.FT. (12.55 SQ.M)

TOTAL APARTMENT AREA:


400.96 SQ.FT. (37.25 SQ.M)

UNIT NO:

101

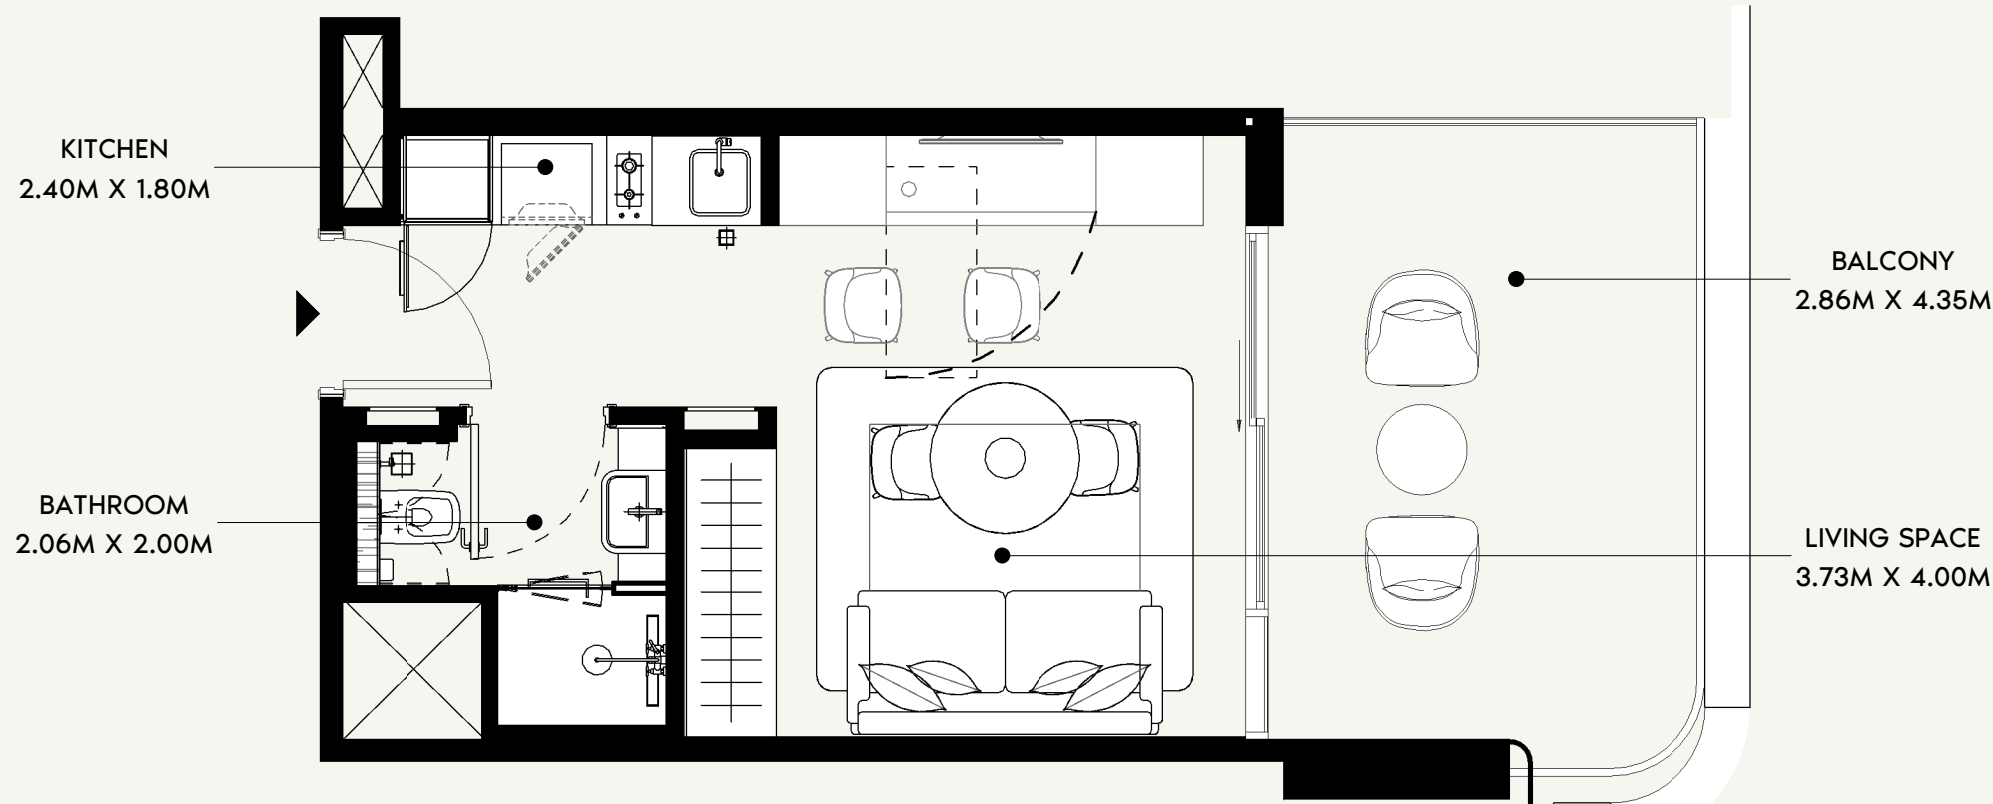

SCALE: N.T.S

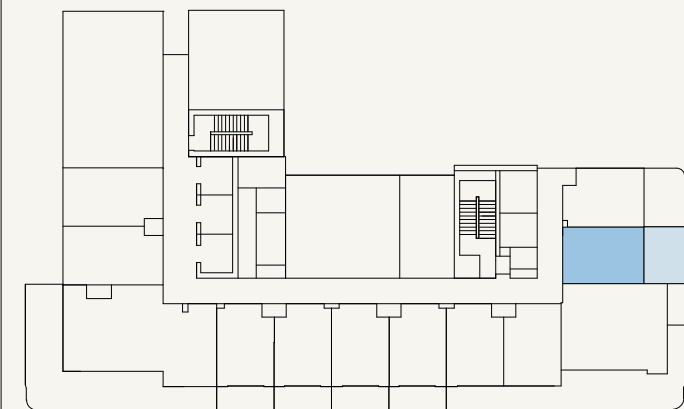

SCALE: N.T.S



FLOOR NO:

1ST FLOOR

UNIT TYPE:

STUDIO (TYPE-02B)

APARTMENT AREA:

263.07 SQ.FT. (24.44 SQ.M)

BALCONY AREA:

134.55 SQ.FT. (12.5 SQ.M)

DISCLAIMER:

THE COLORED MARKETING FLOOR PLANS PROVIDED BY THE DEVELOPER ARE FOR ILLUSTRATIVE PURPOSES ONLY. ACTUAL DIMENSIONS, LAYOUT, AND FINISHES MAY VARY FROM THOSE DEPICTED IN THE PLANS. FURNITURE, FIXTURES, AND EQUIPMENT SHOWN IN THE PLANS ARE FOR DECORATIVE PURPOSES ONLY AND ARE NOT INCLUDED IN THE PURCHASE OR LEASE OF THE PROPERTY. THE DEVELOPER RESERVES THE RIGHT TO MAKE MODIFICATIONS, REVISIONS, AND CHANGES TO THE FLOOR PLANS, SPECIFICATIONS, AND FEATURES WITHOUT PRIOR NOTICE.

TOTAL APARTMENT AREA:


397.62 SQ.FT. (36.94 SQ.M)

PROJECT NAME / BUILDING:


JADAF / PROJECT 5

UNIT NO:

102

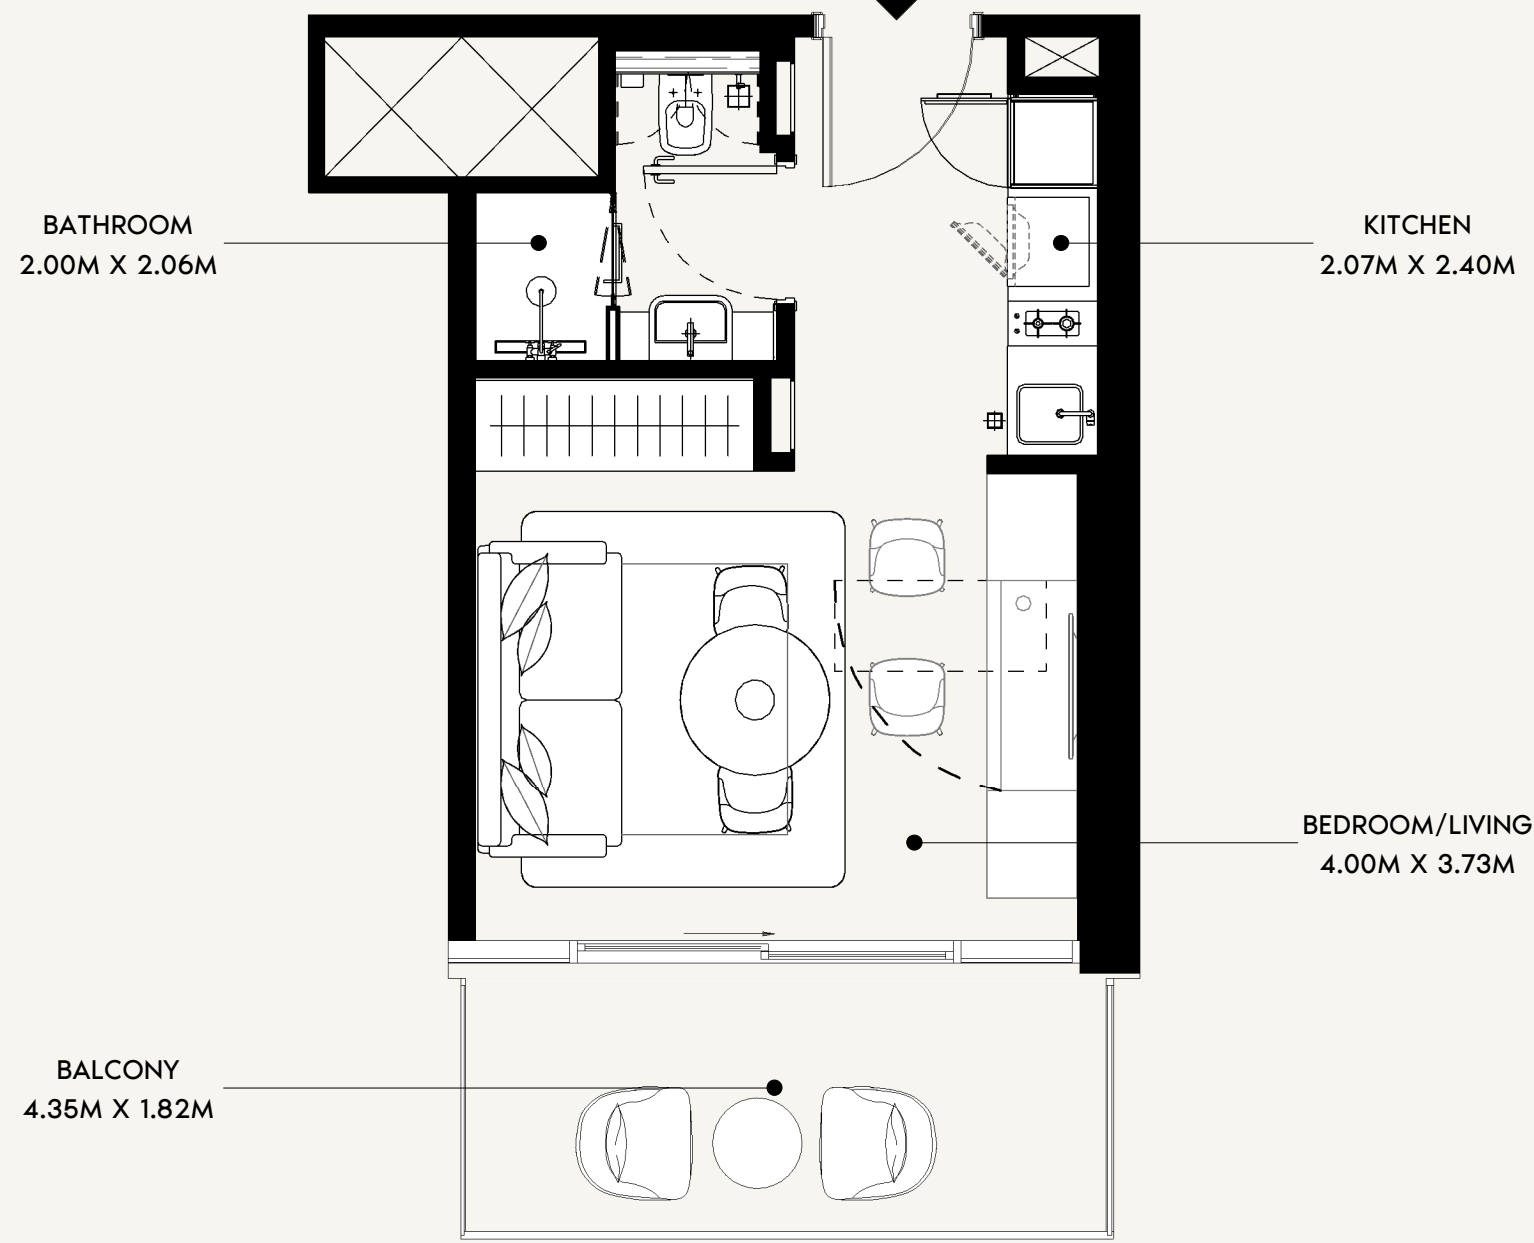



SCALE: N.T.S

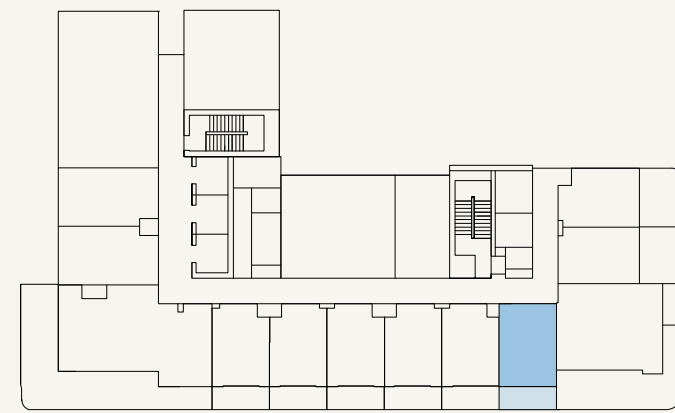


SCALE: N.T.S



FLOOR NO: 1ST FLOOR	APARTMENT AREA: 274.05 SQ.FT. (25.46 SQ.M)	DISCLAIMER: THE COLORED MARKETING FLOOR PLANS PROVIDED BY THE DEVELOPER ARE FOR ILLUSTRATIVE PURPOSES ONLY. ACTUAL DIMENSIONS, LAYOUT, AND FINISHES MAY VARY FROM THOSE DEPICTED IN THE PLANS. FURNITURE, FIXTURES, AND EQUIPMENT SHOWN IN THE PLANS ARE FOR DECORATIVE PURPOSES ONLY AND ARE NOT INCLUDED IN THE PURCHASE OR LEASE OF THE PROPERTY. THE DEVELOPER RESERVES THE RIGHT TO MAKE MODIFICATIONS, REVISIONS, AND CHANGES TO THE FLOOR PLANS, SPECIFICATIONS, AND FEATURES WITHOUT PRIOR NOTICE.	PROJECT NAME / BUILDING: JADAF / PROJECT 5
UNIT TYPE: STUDIO (TYPE-03B)	BALCONY AREA: 85.79 SQ.FT. (7.97 SQ.M)	TOTAL APARTMENT AREA: 359.84 SQ.FT. (33.43 SQ.M)	UNIT NO: 104

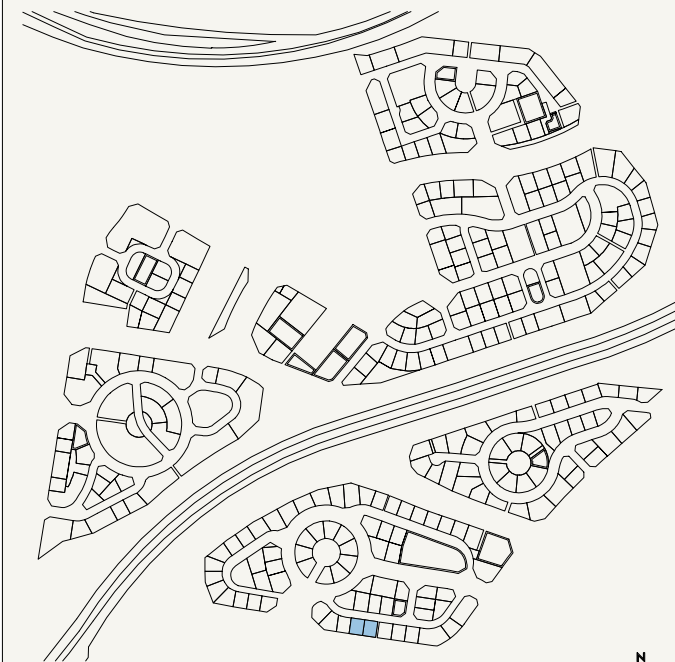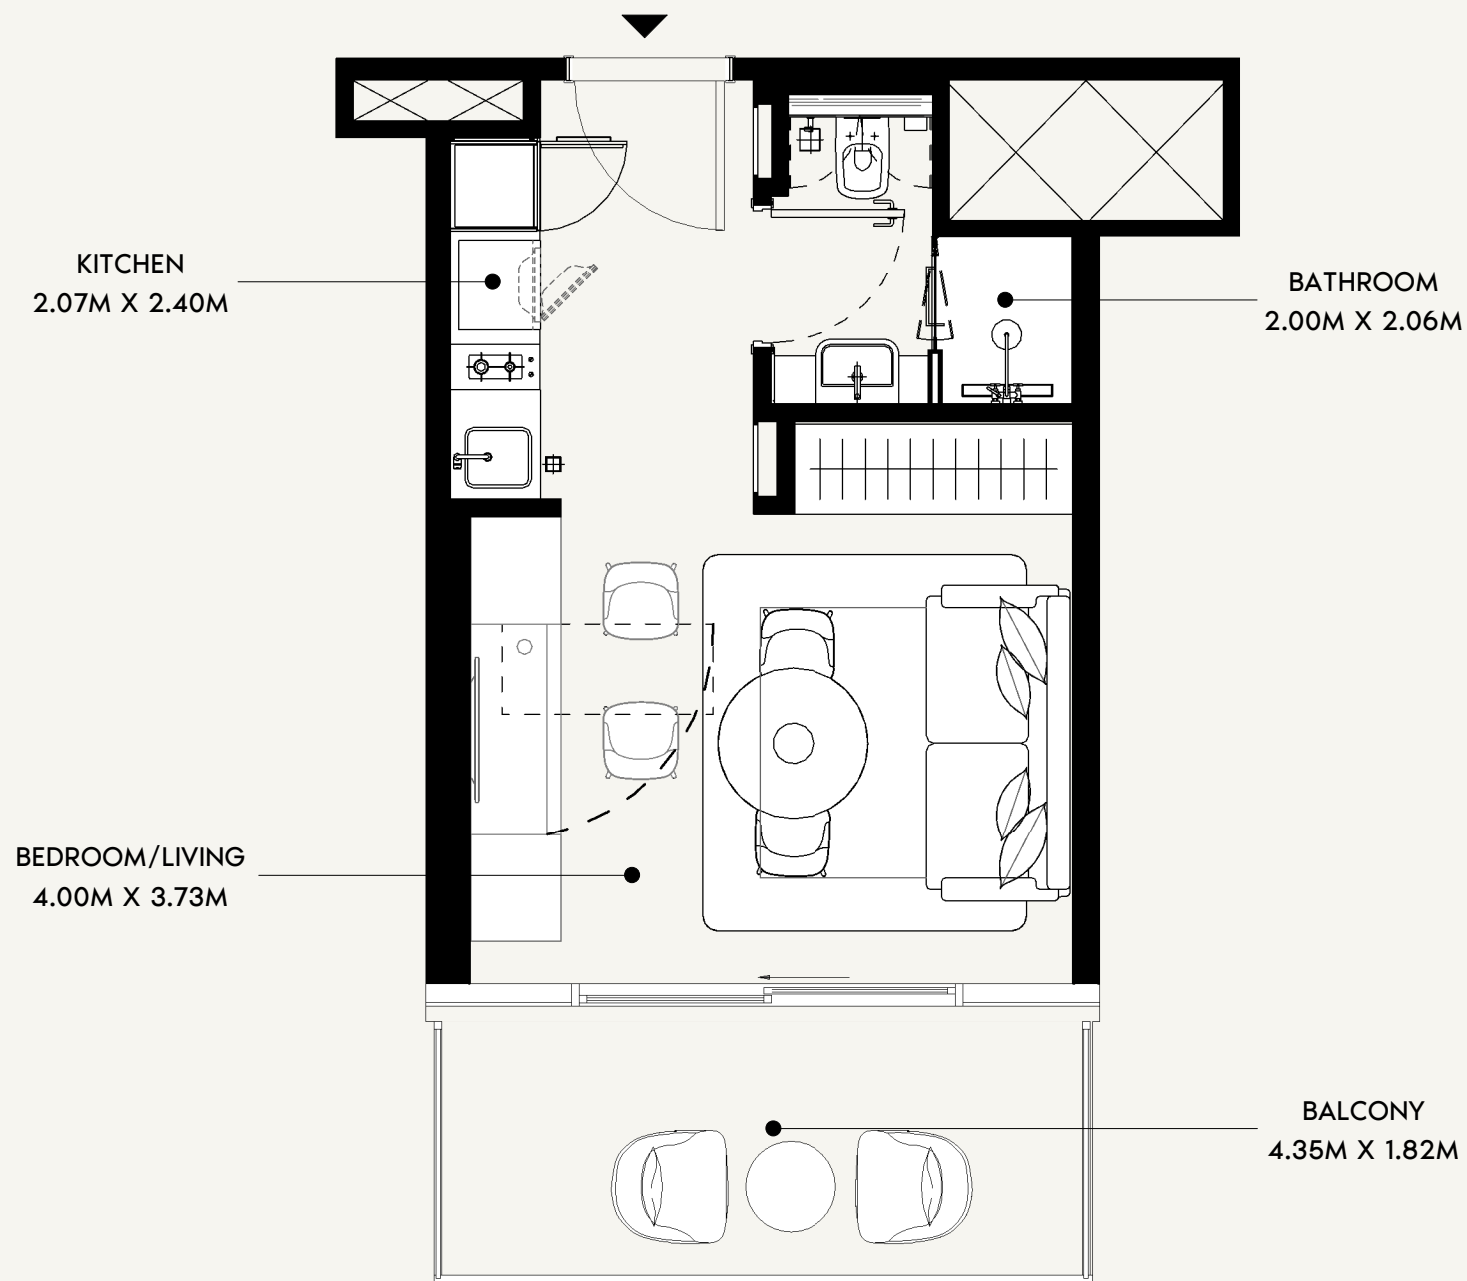

SCALE: N.T.S

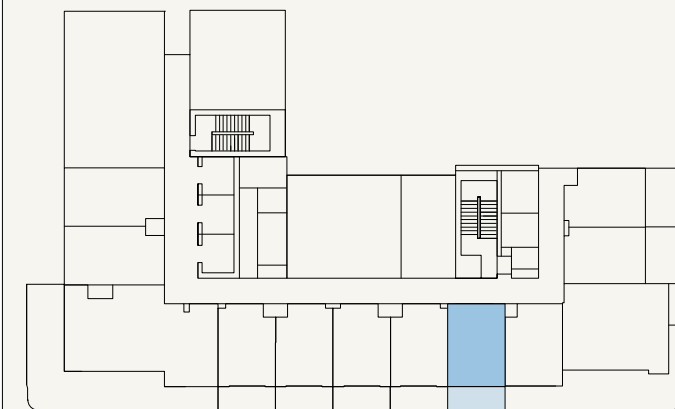

SCALE: N.T.S



FLOOR NO:

1ST FLOOR

UNIT TYPE:

STUDIO (TYPE-02C)

APARTMENT AREA:

272.33 SQ.FT. (25.3 SQ.M)

BALCONY AREA:

85.79 SQ.FT. (7.97 SQ.M)

DISCLAIMER:

THE COLORED MARKETING FLOOR PLANS PROVIDED BY THE DEVELOPER ARE FOR ILLUSTRATIVE PURPOSES ONLY. ACTUAL DIMENSIONS, LAYOUT, AND FINISHES MAY VARY FROM THOSE DEPICTED IN THE PLANS. FURNITURE, FIXTURES, AND EQUIPMENT SHOWN IN THE PLANS ARE FOR DECORATIVE PURPOSES ONLY AND ARE NOT INCLUDED IN THE PURCHASE OR LEASE OF THE PROPERTY. THE DEVELOPER RESERVES THE RIGHT TO MAKE MODIFICATIONS, REVISIONS, AND CHANGES TO THE FLOOR PLANS, SPECIFICATIONS, AND FEATURES WITHOUT PRIOR NOTICE.

TOTAL APARTMENT AREA:


358.12SQ.FT. (33.27 SQ.M)

PROJECT NAME / BUILDING:


JADAF / PROJECT 5

UNIT NO:

105

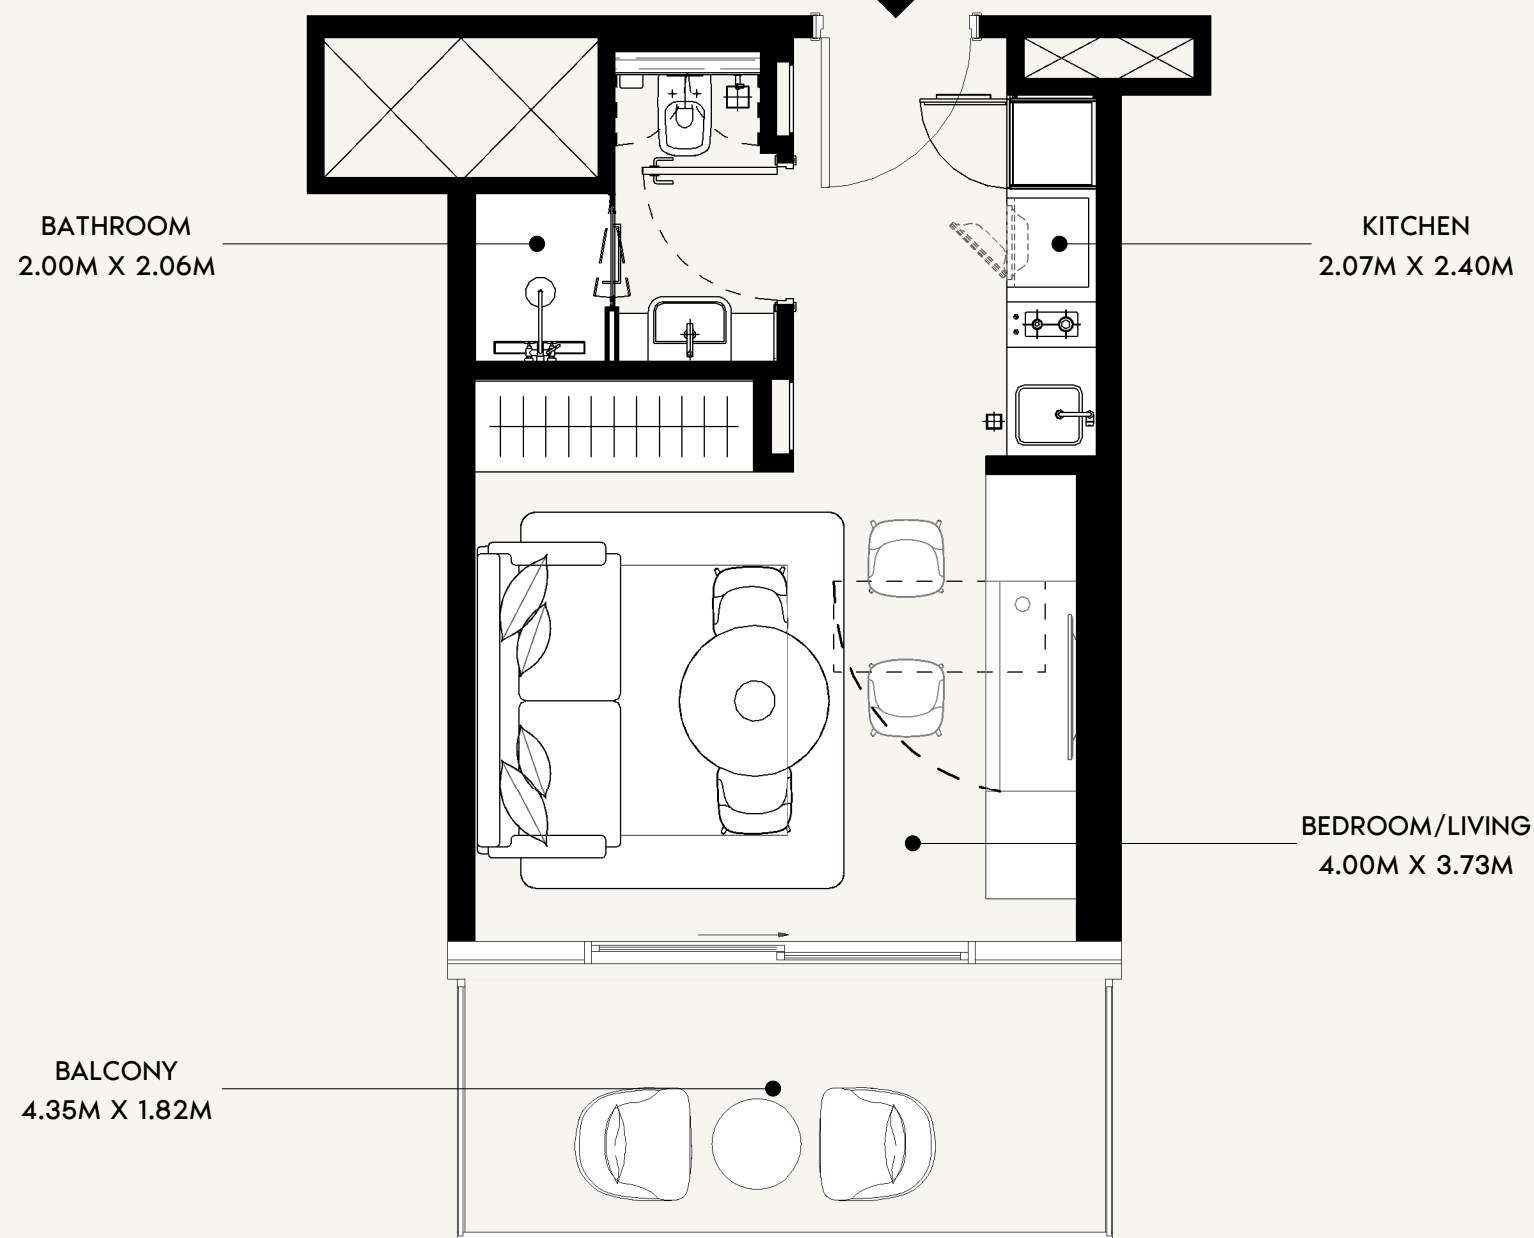

SCALE: N.T.S

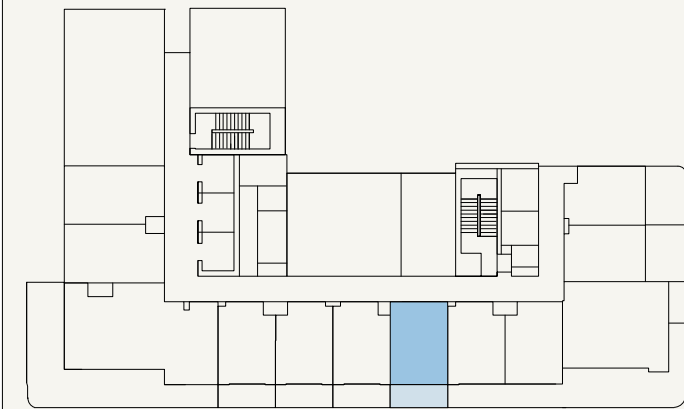

SCALE: N.T.S



FLOOR NO:

1ST FLOOR

UNIT TYPE:

STUDIO (TYPE-02C)

APARTMENT AREA:

272.33 SQ.FT. (25.3 SQ.M)

BALCONY AREA:

85.79 SQ.FT. (7.97 SQ.M)

DISCLAIMER:

THE COLORED MARKETING FLOOR PLANS PROVIDED BY THE DEVELOPER ARE FOR ILLUSTRATIVE PURPOSES ONLY. ACTUAL DIMENSIONS, LAYOUT, AND FINISHES MAY VARY FROM THOSE DEPICTED IN THE PLANS. FURNITURE, FIXTURES, AND EQUIPMENT SHOWN IN THE PLANS ARE FOR DECORATIVE PURPOSES ONLY AND ARE NOT INCLUDED IN THE PURCHASE OR LEASE OF THE PROPERTY. THE DEVELOPER RESERVES THE RIGHT TO MAKE MODIFICATIONS, REVISIONS, AND CHANGES TO THE FLOOR PLANS, SPECIFICATIONS, AND FEATURES WITHOUT PRIOR NOTICE.

TOTAL APARTMENT AREA:



358.12 SQ.FT. (33.27 SQ.M)

PROJECT NAME / BUILDING:


JADAF / PROJECT 5

UNIT NO:

106

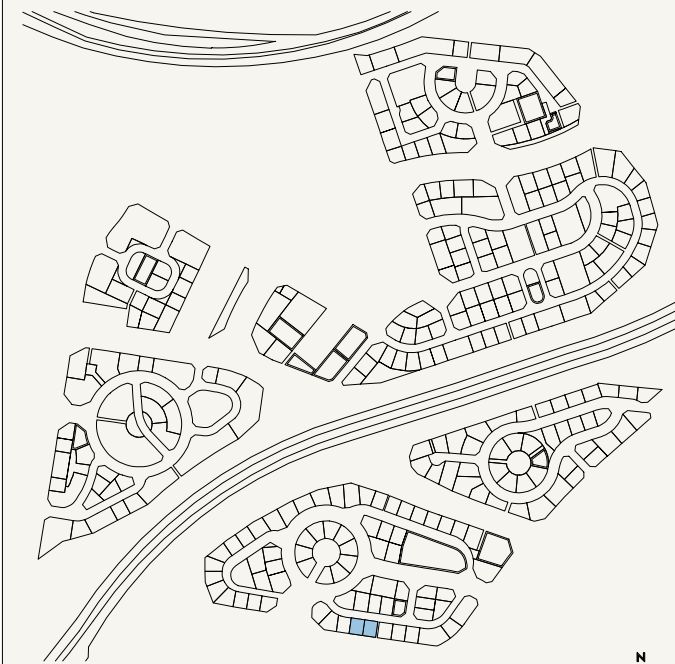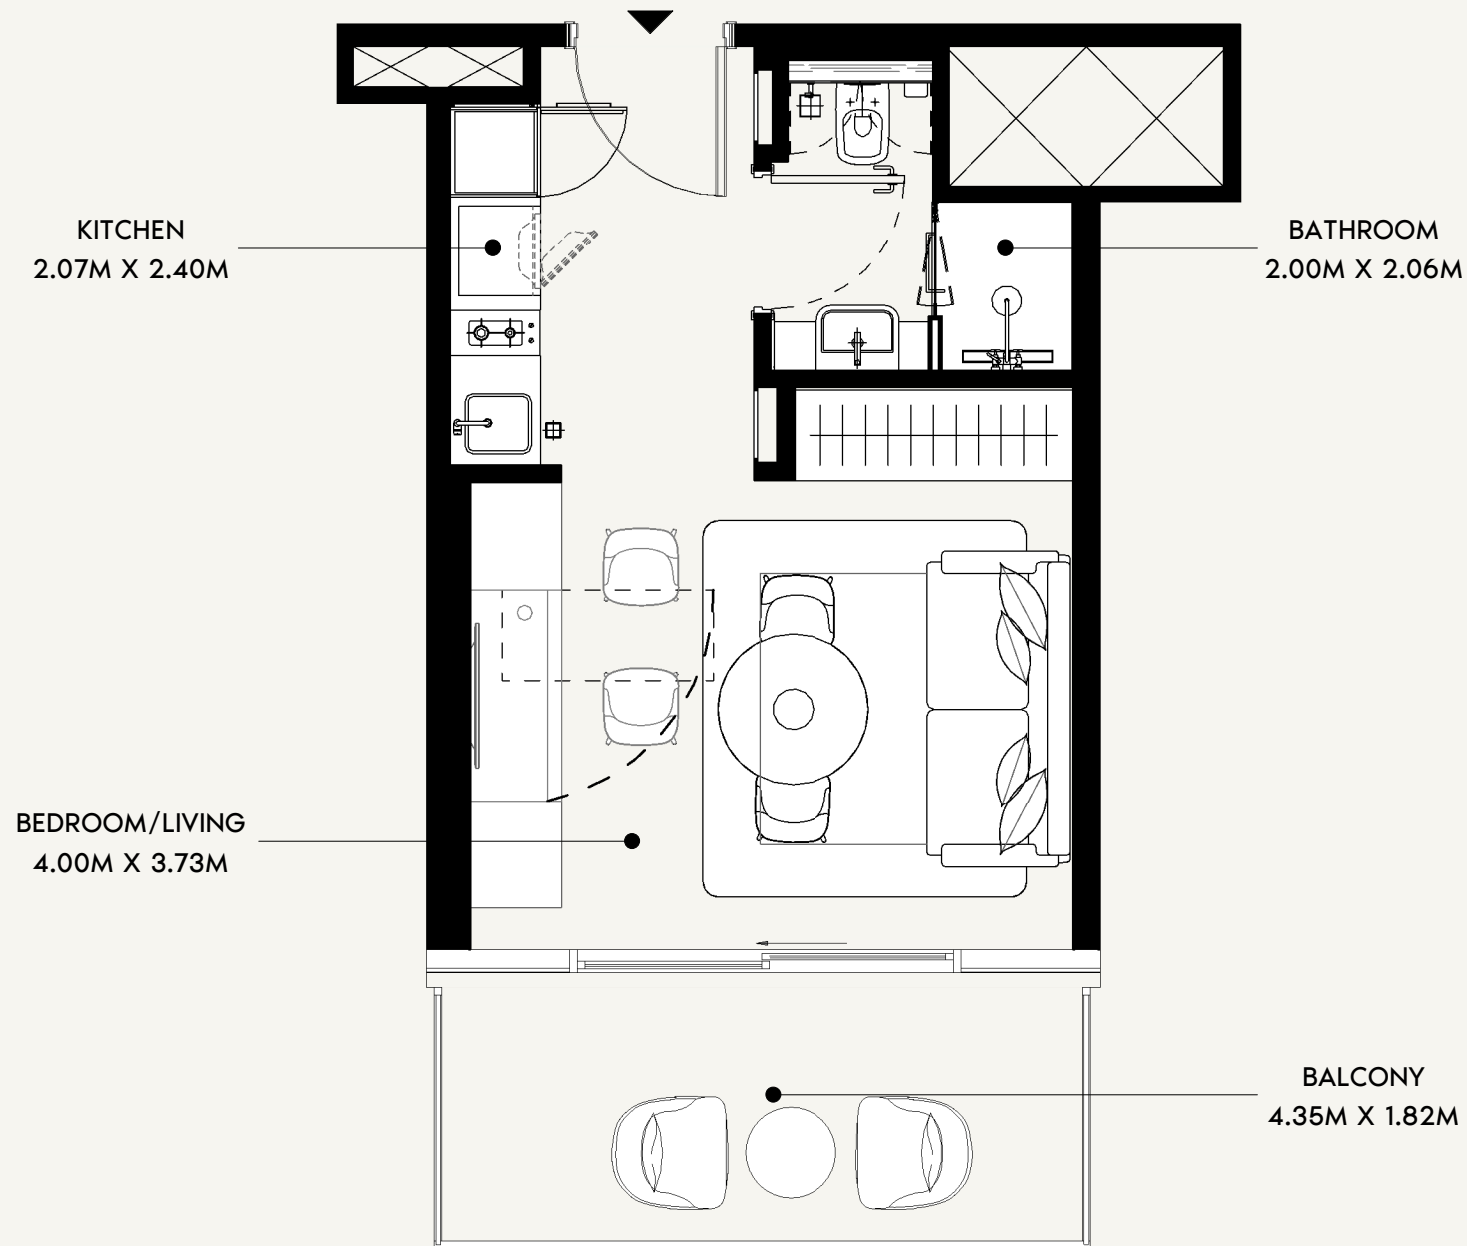

SCALE: N.T.S

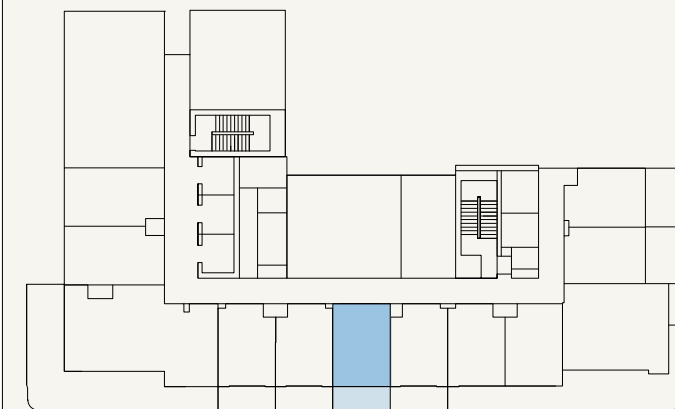

SCALE: N.T.S



FLOOR NO:

1ST FLOOR

APARTMENT AREA:

272.33 SQ.FT. (25.3 SQ.M)

DISCLAIMER:

THE COLORED MARKETING FLOOR PLANS PROVIDED BY THE DEVELOPER ARE FOR ILLUSTRATIVE PURPOSES ONLY. ACTUAL DIMENSIONS, LAYOUT, AND FINISHES MAY VARY FROM THOSE DEPICTED IN THE PLANS. FURNITURE, FIXTURES, AND EQUIPMENT SHOWN IN THE PLANS ARE FOR DECORATIVE PURPOSES ONLY AND ARE NOT INCLUDED IN THE PURCHASE OR LEASE OF THE PROPERTY. THE DEVELOPER RESERVES THE RIGHT TO MAKE MODIFICATIONS, REVISIONS, AND CHANGES TO THE FLOOR PLANS, SPECIFICATIONS, AND FEATURES WITHOUT PRIOR NOTICE.

UNIT TYPE:

STUDIO (TYPE-02C)

BALCONY AREA:

85.79 SQ.FT. (7.97 SQ.M)

TOTAL APARTMENT AREA:



358.12 SQ.FT. (33.27 SQ.M)

PROJECT NAME / BUILDING:


JADAF / PROJECT 5

UNIT NO:

107

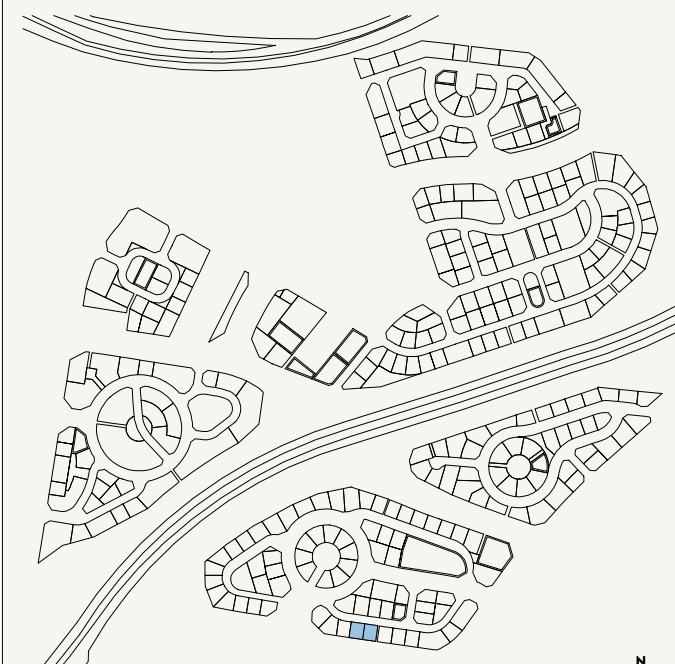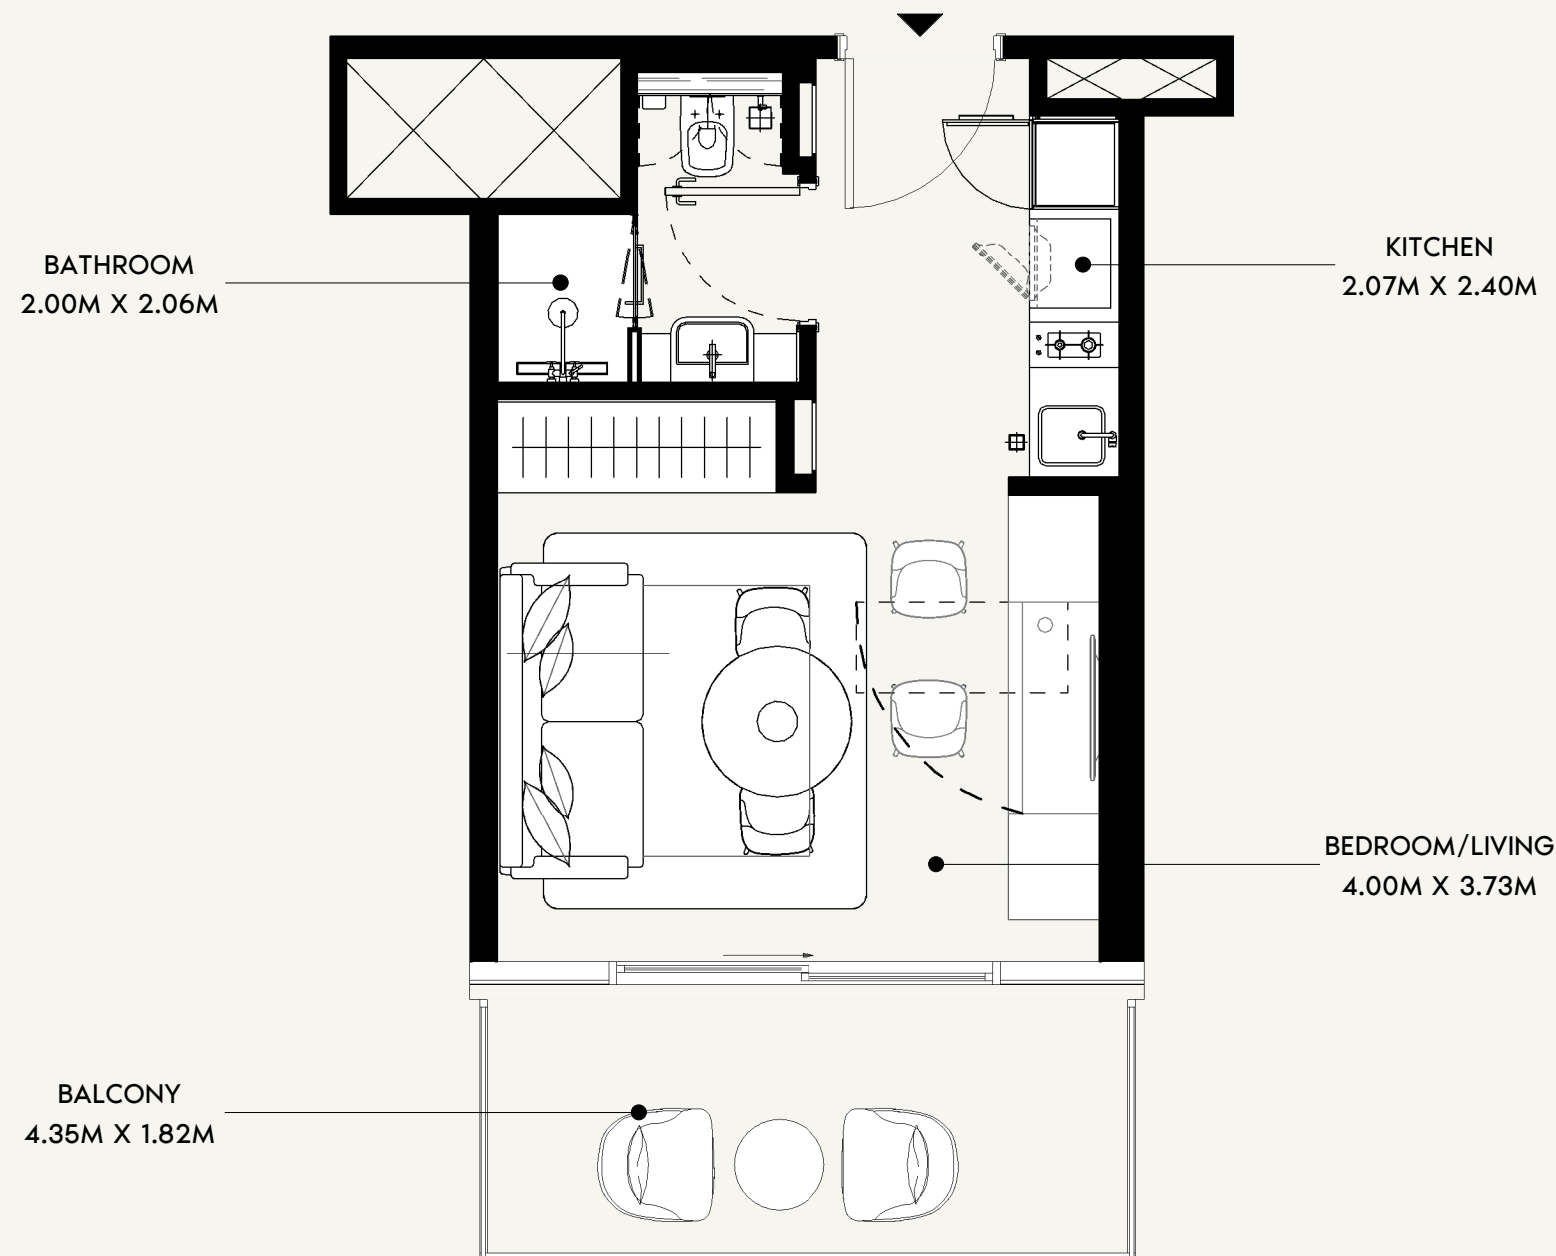

SCALE: N.T.S

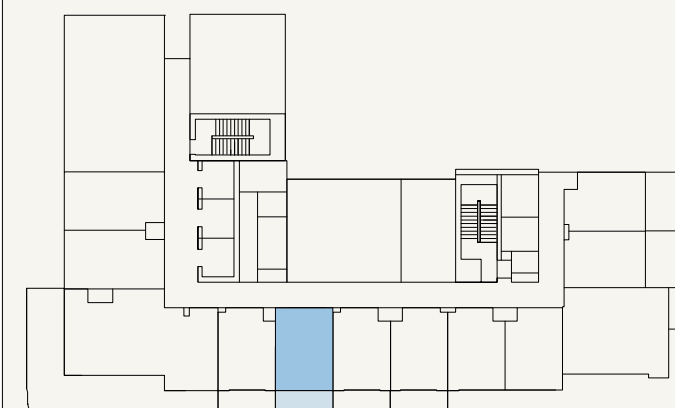

SCALE: N.T.S



FLOOR NO:

1ST FLOOR

APARTMENT AREA:

272.33 SQ.FT. (25.3 SQ.M)

DISCLAIMER:

THE COLORED MARKETING FLOOR PLANS PROVIDED BY THE DEVELOPER ARE FOR ILLUSTRATIVE PURPOSES ONLY. ACTUAL DIMENSIONS, LAYOUT, AND FINISHES MAY VARY FROM THOSE DEPICTED IN THE PLANS. FURNITURE, FIXTURES, AND EQUIPMENT SHOWN IN THE PLANS ARE FOR DECORATIVE PURPOSES ONLY AND ARE NOT INCLUDED IN THE PURCHASE OR LEASE OF THE PROPERTY. THE DEVELOPER RESERVES THE RIGHT TO MAKE MODIFICATIONS, REVISIONS, AND CHANGES TO THE FLOOR PLANS, SPECIFICATIONS, AND FEATURES WITHOUT PRIOR NOTICE.

UNIT TYPE:

STUDIO (TYPE-02C)

BALCONY AREA:

85.79 SQ.FT. (7.97 SQ.M)

TOTAL APARTMENT AREA:





358.12 SQ.FT. (33.27 SQ.M)

PROJECT NAME / BUILDING:

JADAF / PROJECT 5

UNIT NO:

108

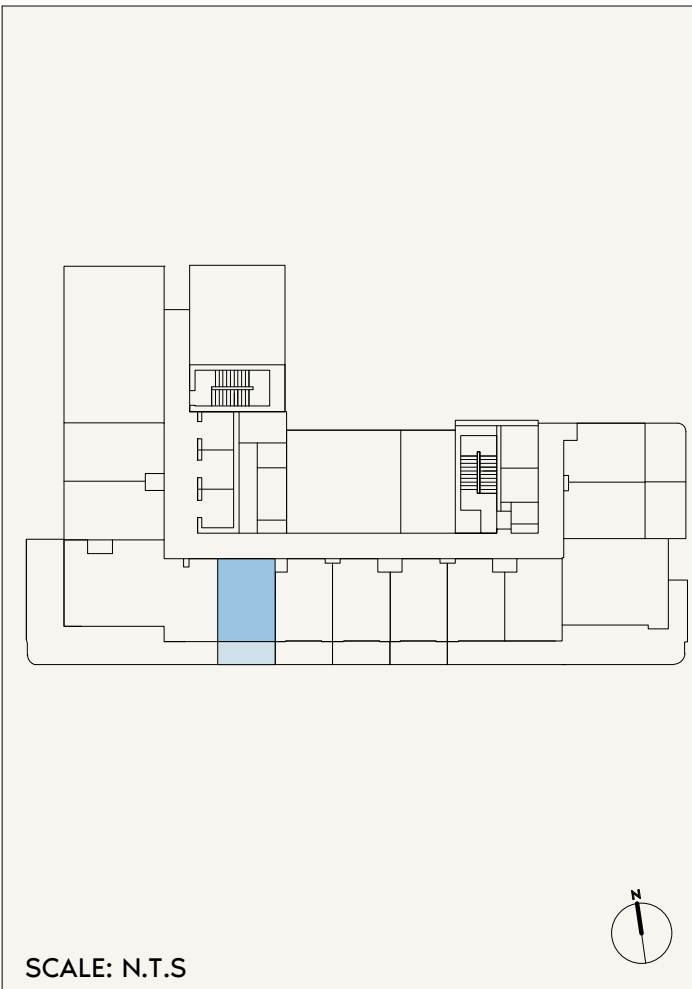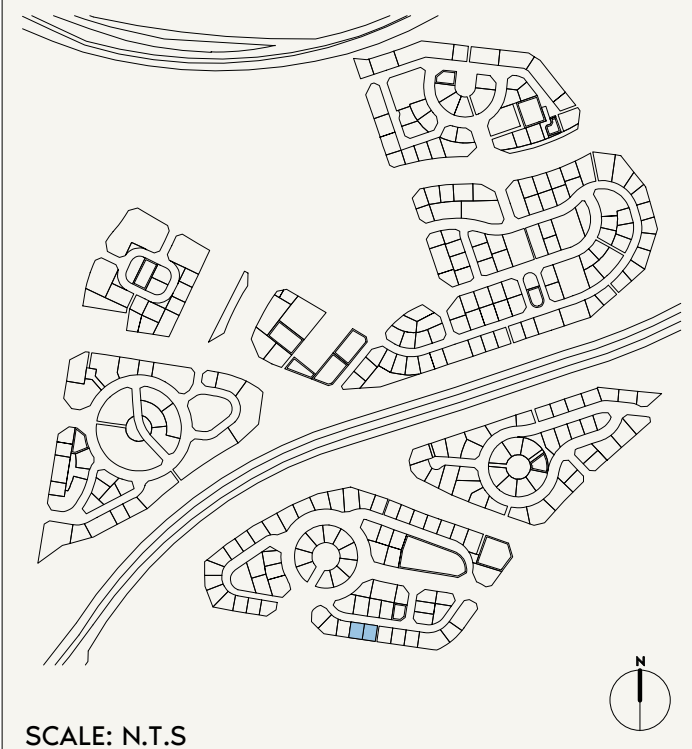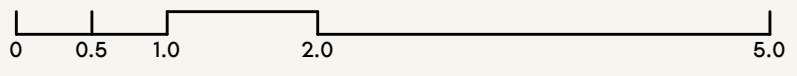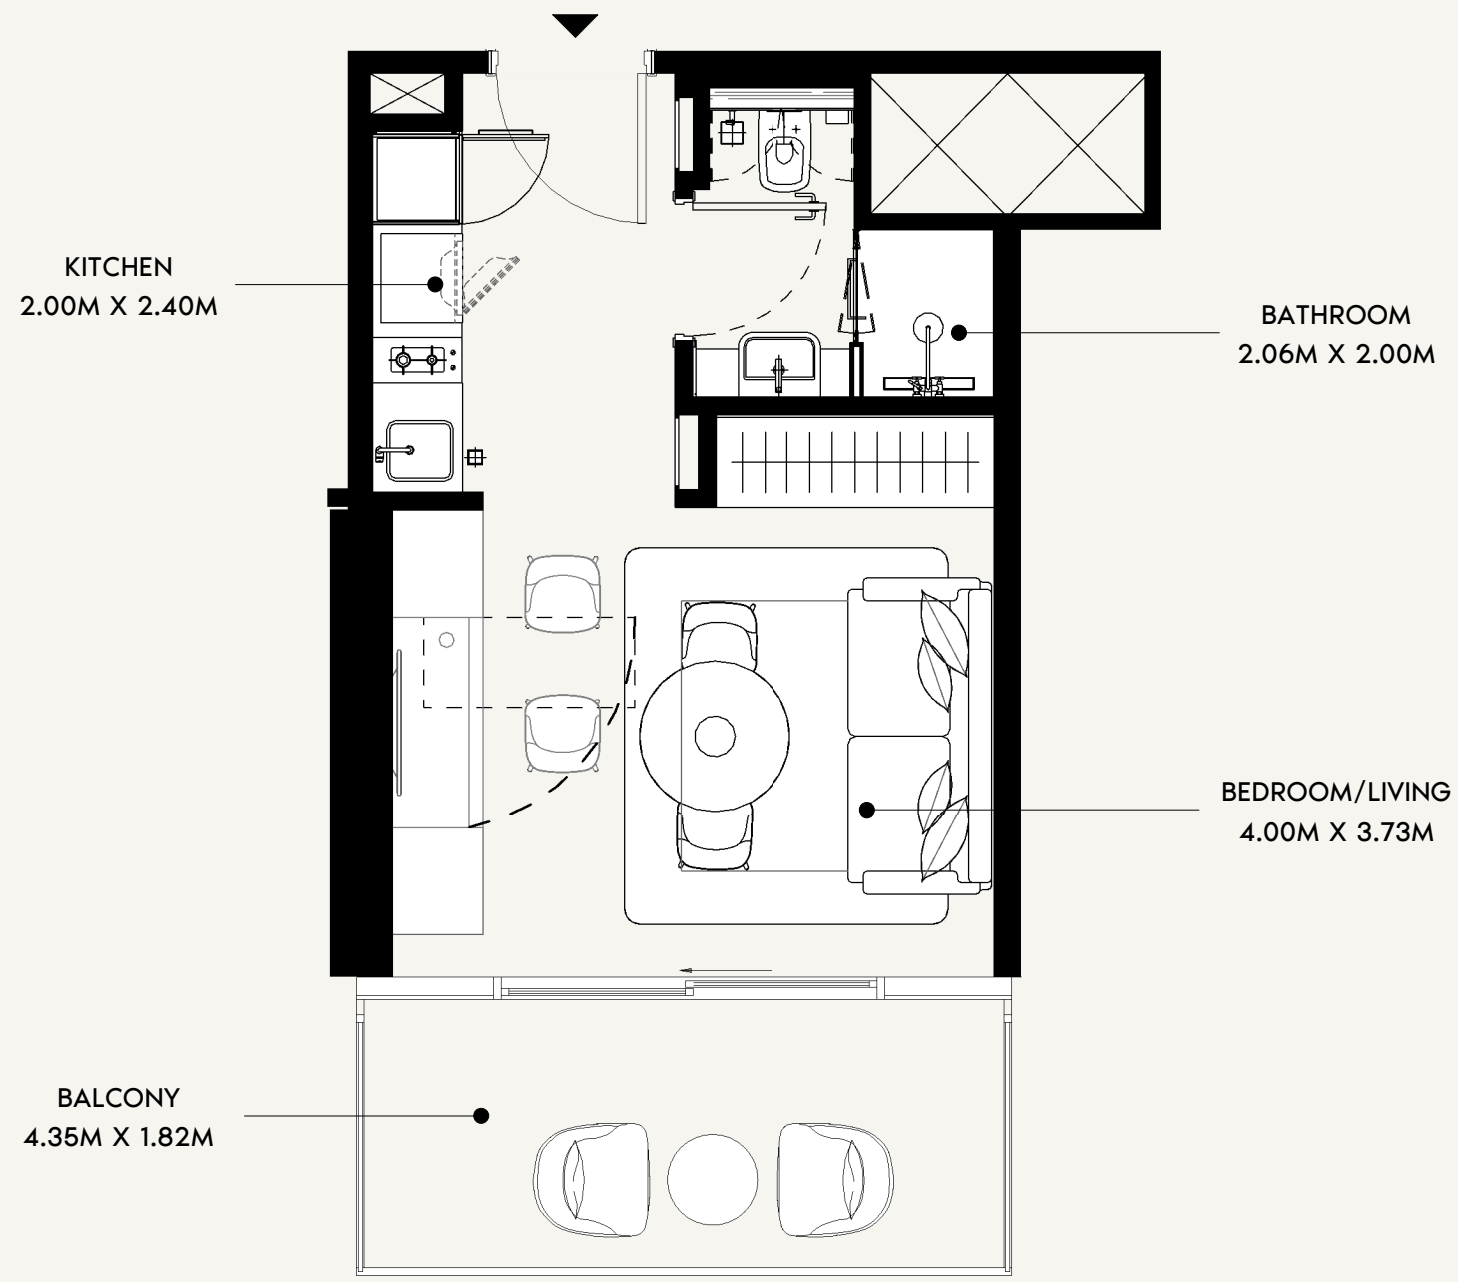

FLOOR NO:
1ST FLOOR

UNIT TYPE:
STUDIO (TYPE-02C)

APARTMENT AREA:
272.33 SQ.FT. (25.3 SQ.M)


BALCONY AREA:
85.79 SQ.FT. (7.97 SQ.M)

DISCLAIMER:
THE COLORED MARKETING FLOOR PLANS PROVIDED BY THE DEVELOPER ARE FOR ILLUSTRATIVE PURPOSES ONLY. ACTUAL DIMENSIONS, LAYOUT, AND FINISHES MAY VARY FROM THOSE DEPICTED IN THE PLANS. FURNITURE, FIXTURES, AND EQUIPMENT SHOWN IN THE PLANS ARE FOR DECORATIVE PURPOSES ONLY AND ARE NOT INCLUDED IN THE PURCHASE OR LEASE OF THE PROPERTY. THE DEVELOPER RESERVES THE RIGHT TO MAKE MODIFICATIONS, REVISIONS, AND CHANGES TO THE FLOOR PLANS, SPECIFICATIONS, AND FEATURES WITHOUT PRIOR NOTICE.


TOTAL APARTMENT AREA:
358.12 SQ.FT. (33.27 SQ.M)

PROJECT NAME / BUILDING:
JADAF / PROJECT 5

UNIT NO:
109

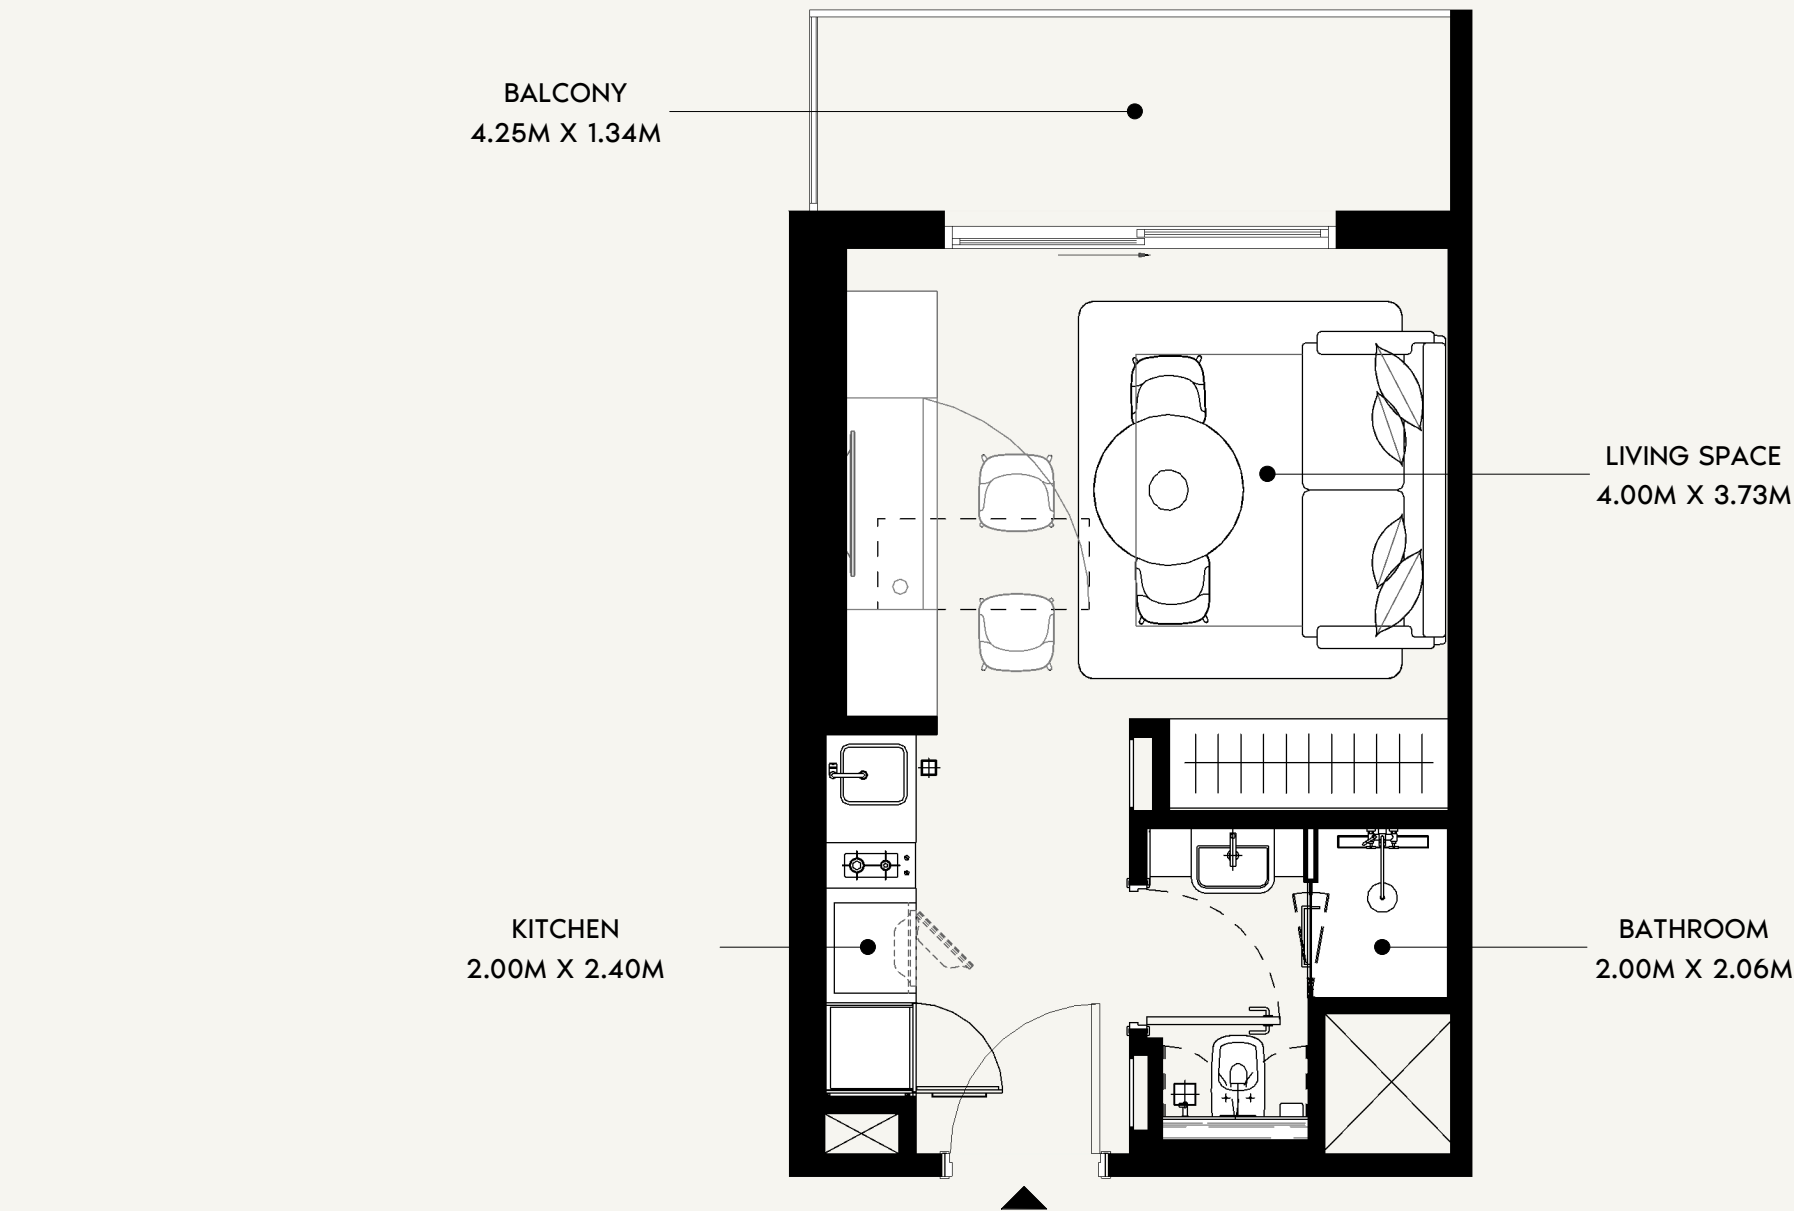

SCALE: N.T.S

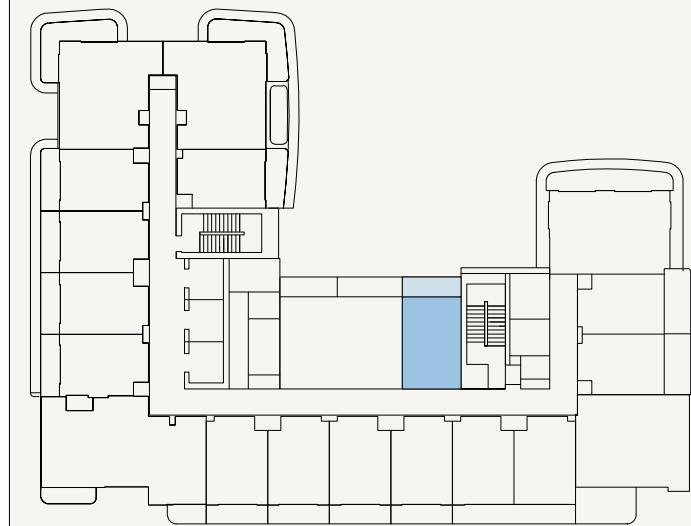

SCALE: N.T.S



FLOOR NO:
2ND to 11TH FLOOR

UNIT TYPE:
STUDIO (TYPE-01A)

APARTMENT AREA:
278.25 SQ.FT. (25.85 SQ.M)



BALCONY AREA:
70.29 SQ.FT. (6.53 SQ.M)

DISCLAIMER:
THE COLORED MARKETING FLOOR PLANS PROVIDED BY THE DEVELOPER ARE FOR ILLUSTRATIVE PURPOSES ONLY. ACTUAL DIMENSIONS, LAYOUT, AND FINISHES MAY VARY FROM THOSE DEPICTED IN THE PLANS. FURNITURE, FIXTURES, AND EQUIPMENT SHOWN IN THE PLANS ARE FOR DECORATIVE PURPOSES ONLY AND ARE NOT INCLUDED IN THE PURCHASE OR LEASE OF THE PROPERTY. THE DEVELOPER RESERVES THE RIGHT TO MAKE MODIFICATIONS, REVISIONS, AND CHANGES TO THE FLOOR PLANS, SPECIFICATIONS, AND FEATURES WITHOUT PRIOR NOTICE.


TOTAL APARTMENT AREA:
348.54 SQ.FT. (32.38 SQ.M)

PROJECT NAME / BUILDING:
JADAF / PROJECT 5

UNIT NO:
202 to 1102

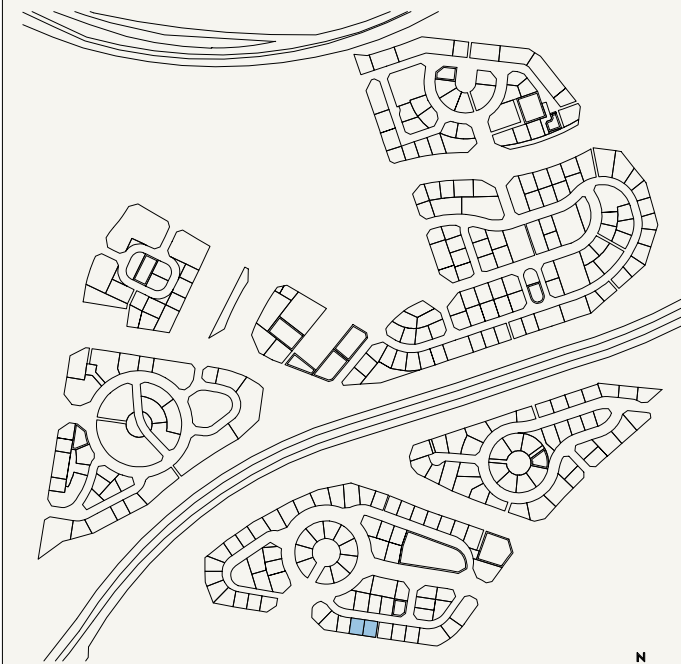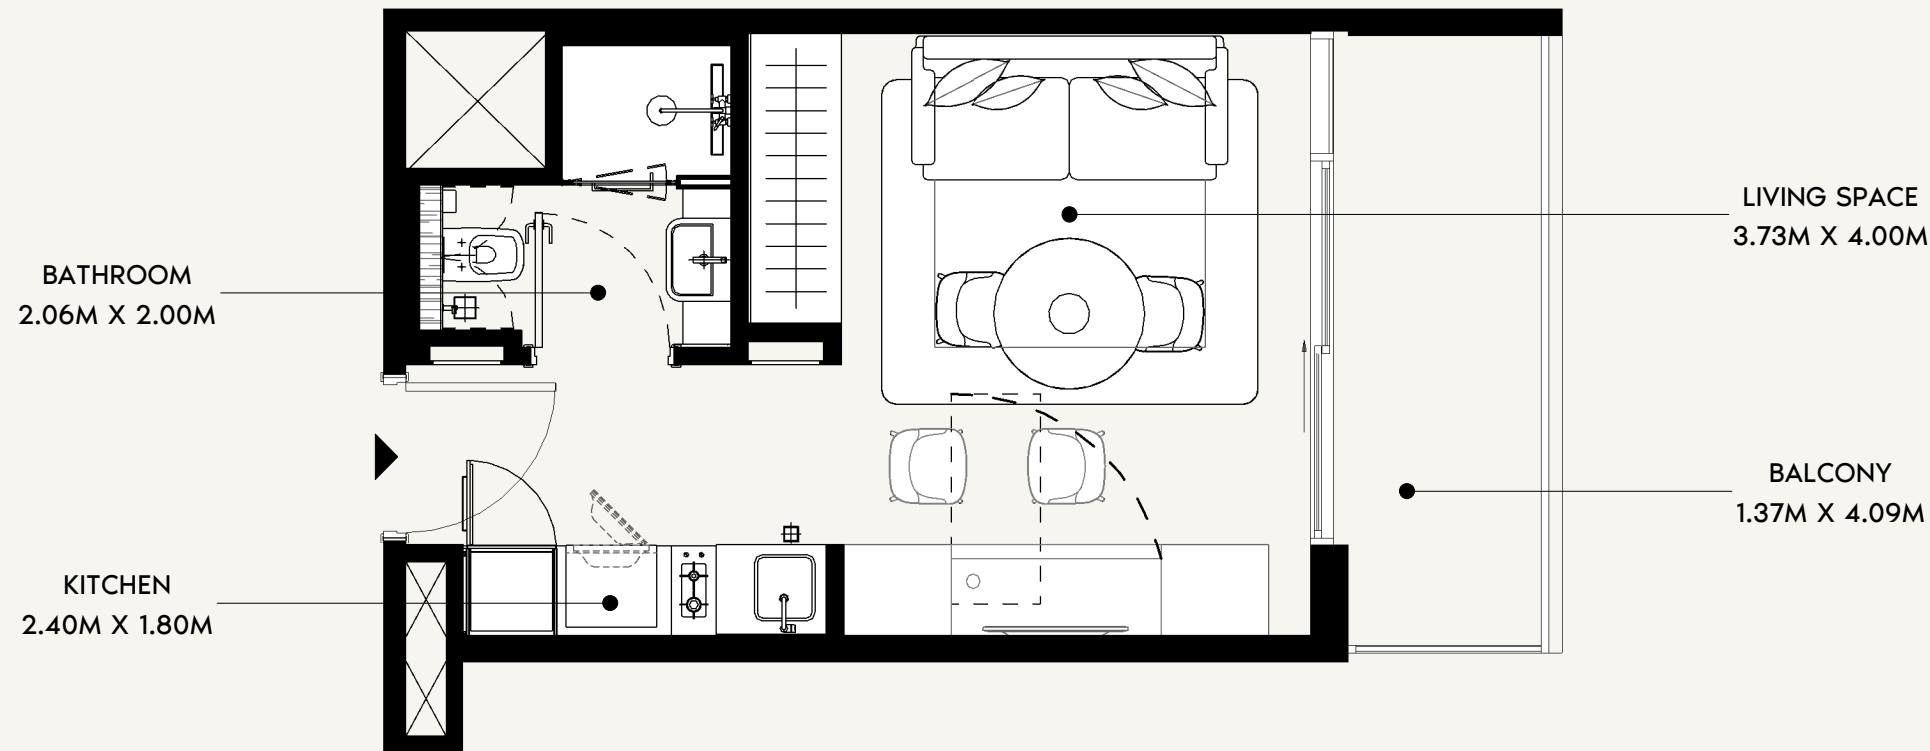

SCALE: N.T.S

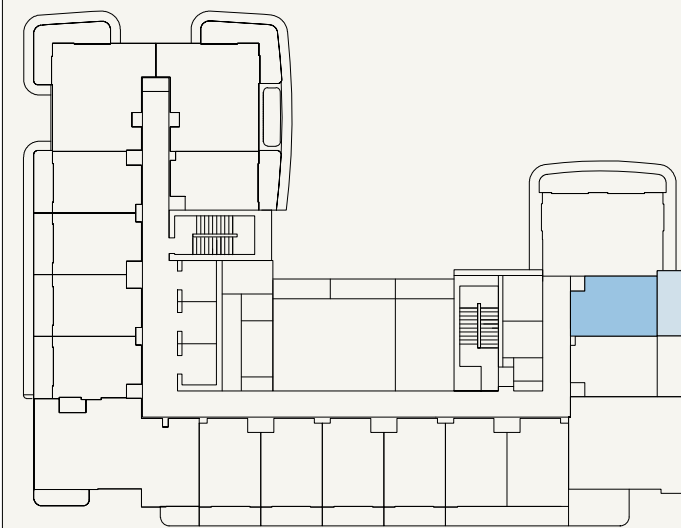

SCALE: N.T.S



FLOOR NO:
2ND to 11TH FLOOR

UNIT TYPE:
STUDIO (TYPE-02A)

APARTMENT AREA:
263.07 SQ.FT. (24.44 SQ.M)

BALCONY AREA:
66.95 SQ.FT. (6.22 SQ.M)

DISCLAIMER:
THE COLORED MARKETING FLOOR PLANS PROVIDED BY THE DEVELOPER ARE FOR ILLUSTRATIVE PURPOSES ONLY. ACTUAL DIMENSIONS, LAYOUT, AND FINISHES MAY VARY FROM THOSE DEPICTED IN THE PLANS. FURNITURE, FIXTURES, AND EQUIPMENT SHOWN IN THE PLANS ARE FOR DECORATIVE PURPOSES ONLY AND ARE NOT INCLUDED IN THE PURCHASE OR LEASE OF THE PROPERTY. THE DEVELOPER RESERVES THE RIGHT TO MAKE MODIFICATIONS, REVISIONS, AND CHANGES TO THE FLOOR PLANS, SPECIFICATIONS, AND FEATURES WITHOUT PRIOR NOTICE.


TOTAL APARTMENT AREA:
330.02 SQ.FT. (30.66 SQ.M)

PROJECT NAME / BUILDING:
JADAF / PROJECT 5


UNIT NO:
204 to 1104



SCALE: N.T.S

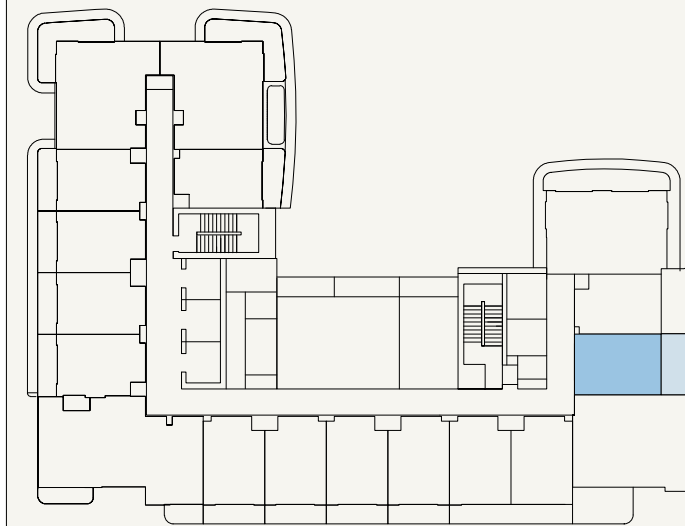

SCALE: N.T.S

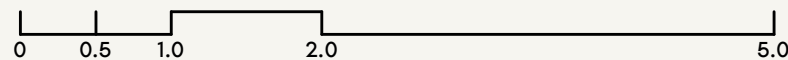


KITCHEN
2.40M X 1.80M

BALCONY
1.37M X 4.09M

BATHROOM
2.06M X 2.00M

LIVING SPACE
3.73M X 4.00M

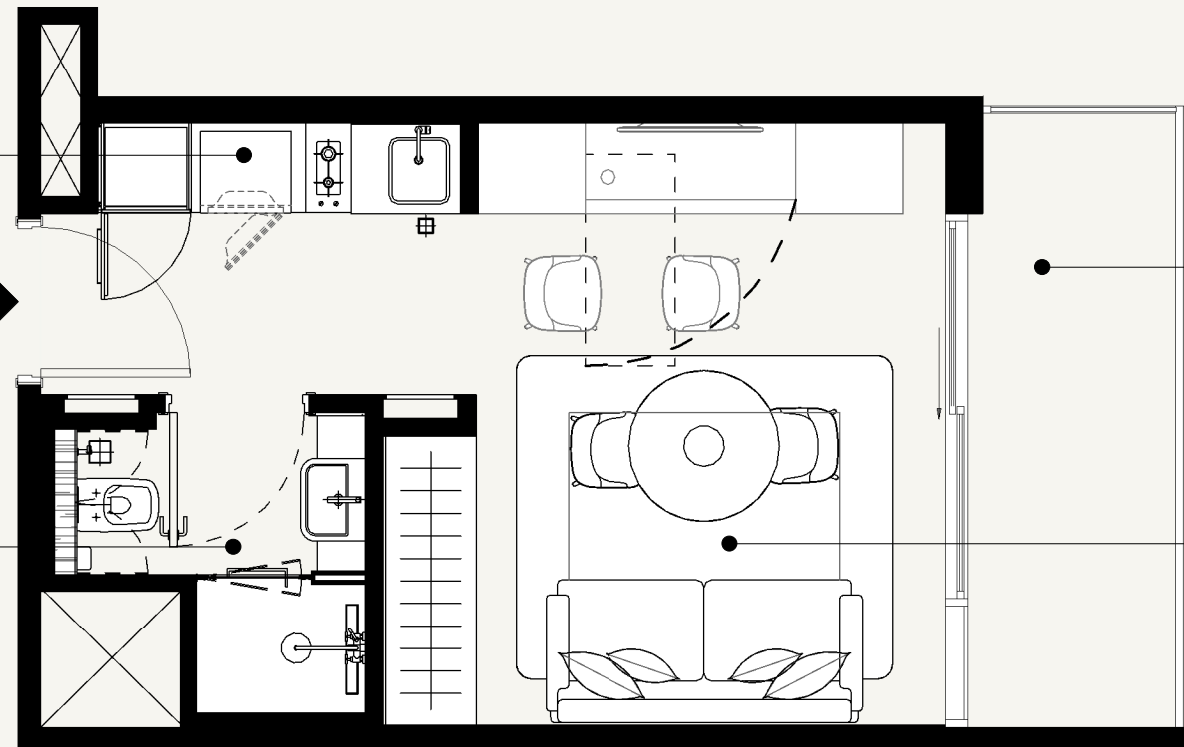

FLOOR NO:

2ND to 11TH FLOOR

APARTMENT AREA:

263.07 SQ.FT. (24.44 SQ.M)

DISCLAIMER:

THE COLORED MARKETING FLOOR PLANS PROVIDED BY THE DEVELOPER ARE FOR ILLUSTRATIVE PURPOSES ONLY. ACTUAL DIMENSIONS, LAYOUT, AND FINISHES MAY VARY FROM THOSE DEPICTED IN THE PLANS. FURNITURE, FIXTURES, AND EQUIPMENT SHOWN IN THE PLANS ARE FOR DECORATIVE PURPOSES ONLY AND ARE NOT INCLUDED IN THE PURCHASE OR LEASE OF THE PROPERTY. THE DEVELOPER RESERVES THE RIGHT TO MAKE MODIFICATIONS, REVISIONS, AND CHANGES TO THE FLOOR PLANS, SPECIFICATIONS, AND FEATURES WITHOUT PRIOR NOTICE.

PROJECT NAME / BUILDING:

JADAF / PROJECT 5

UNIT TYPE:

STUDIO (TYPE-02A)

BALCONY AREA:



67.28 SQ.FT. (6.25 SQ.M)

TOTAL APARTMENT AREA:


330.35 SQ.FT. (30.69 SQ.M)

UNIT NO:

205 to 1105

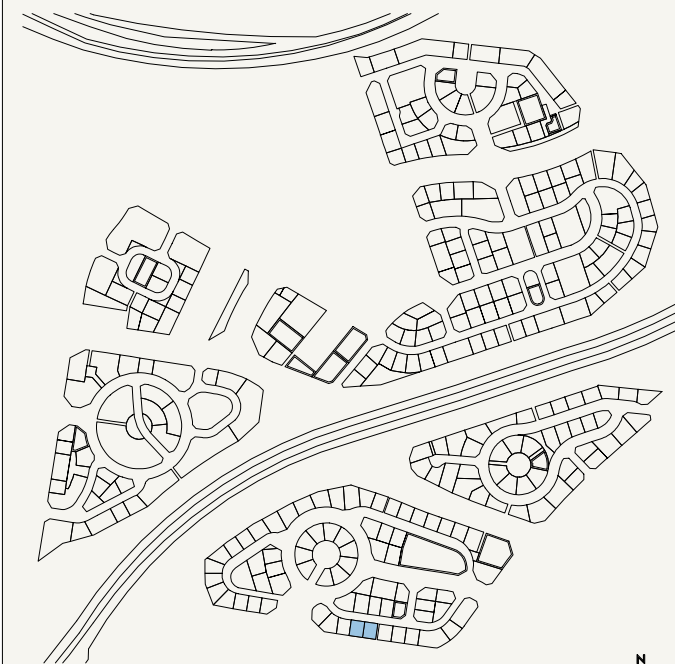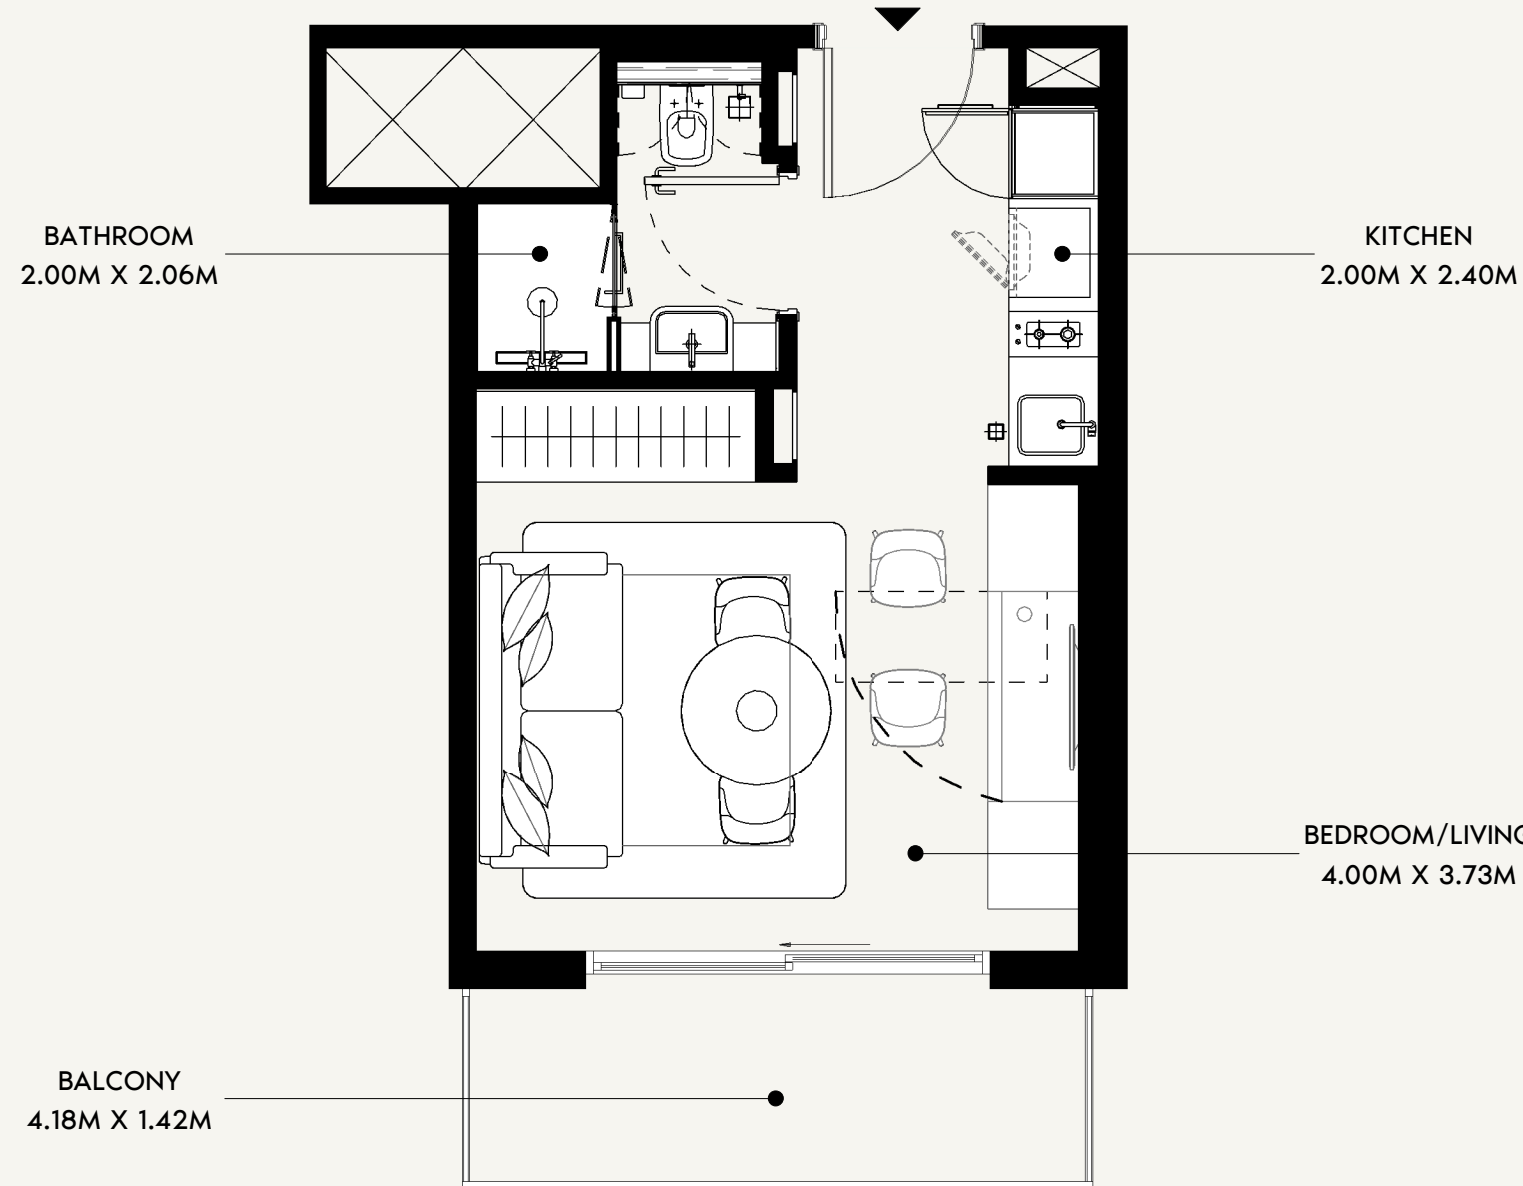

SCALE: N.T.S

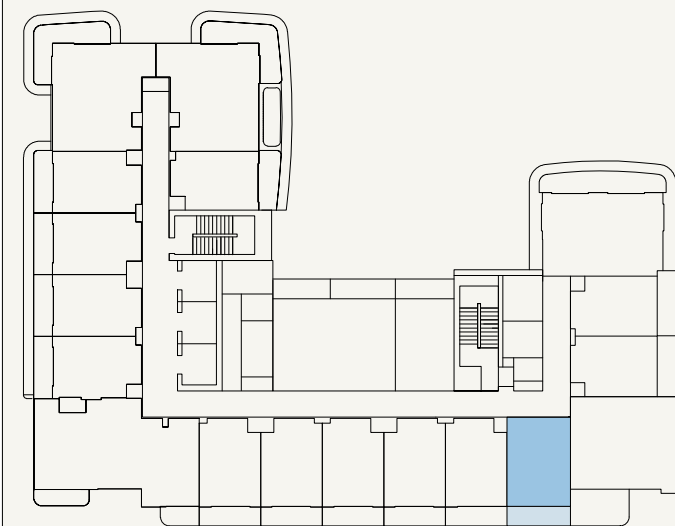

SCALE: N.T.S



FLOOR NO:
2ND to 11TH FLOOR

UNIT TYPE:
STUDIO (TYPE-02B)

APARTMENT AREA:
273.84 SQ.FT. (25.44 SQ.M)


BALCONY AREA:
65.23 SQ.FT. (6.06 SQ.M)

DISCLAIMER:
THE COLORED MARKETING FLOOR PLANS PROVIDED BY THE DEVELOPER ARE FOR ILLUSTRATIVE PURPOSES ONLY. ACTUAL DIMENSIONS, LAYOUT, AND FINISHES MAY VARY FROM THOSE DEPICTED IN THE PLANS. FURNITURE, FIXTURES, AND EQUIPMENT SHOWN IN THE PLANS ARE FOR DECORATIVE PURPOSES ONLY AND ARE NOT INCLUDED IN THE PURCHASE OR LEASE OF THE PROPERTY. THE DEVELOPER RESERVES THE RIGHT TO MAKE MODIFICATIONS, REVISIONS, AND CHANGES TO THE FLOOR PLANS, SPECIFICATIONS, AND FEATURES WITHOUT PRIOR NOTICE.


TOTAL APARTMENT AREA:
339.07 SQ.FT. (31.50 SQ.M)

PROJECT NAME / BUILDING:
JADAF / PROJECT 5

UNIT NO:
207 to 1107

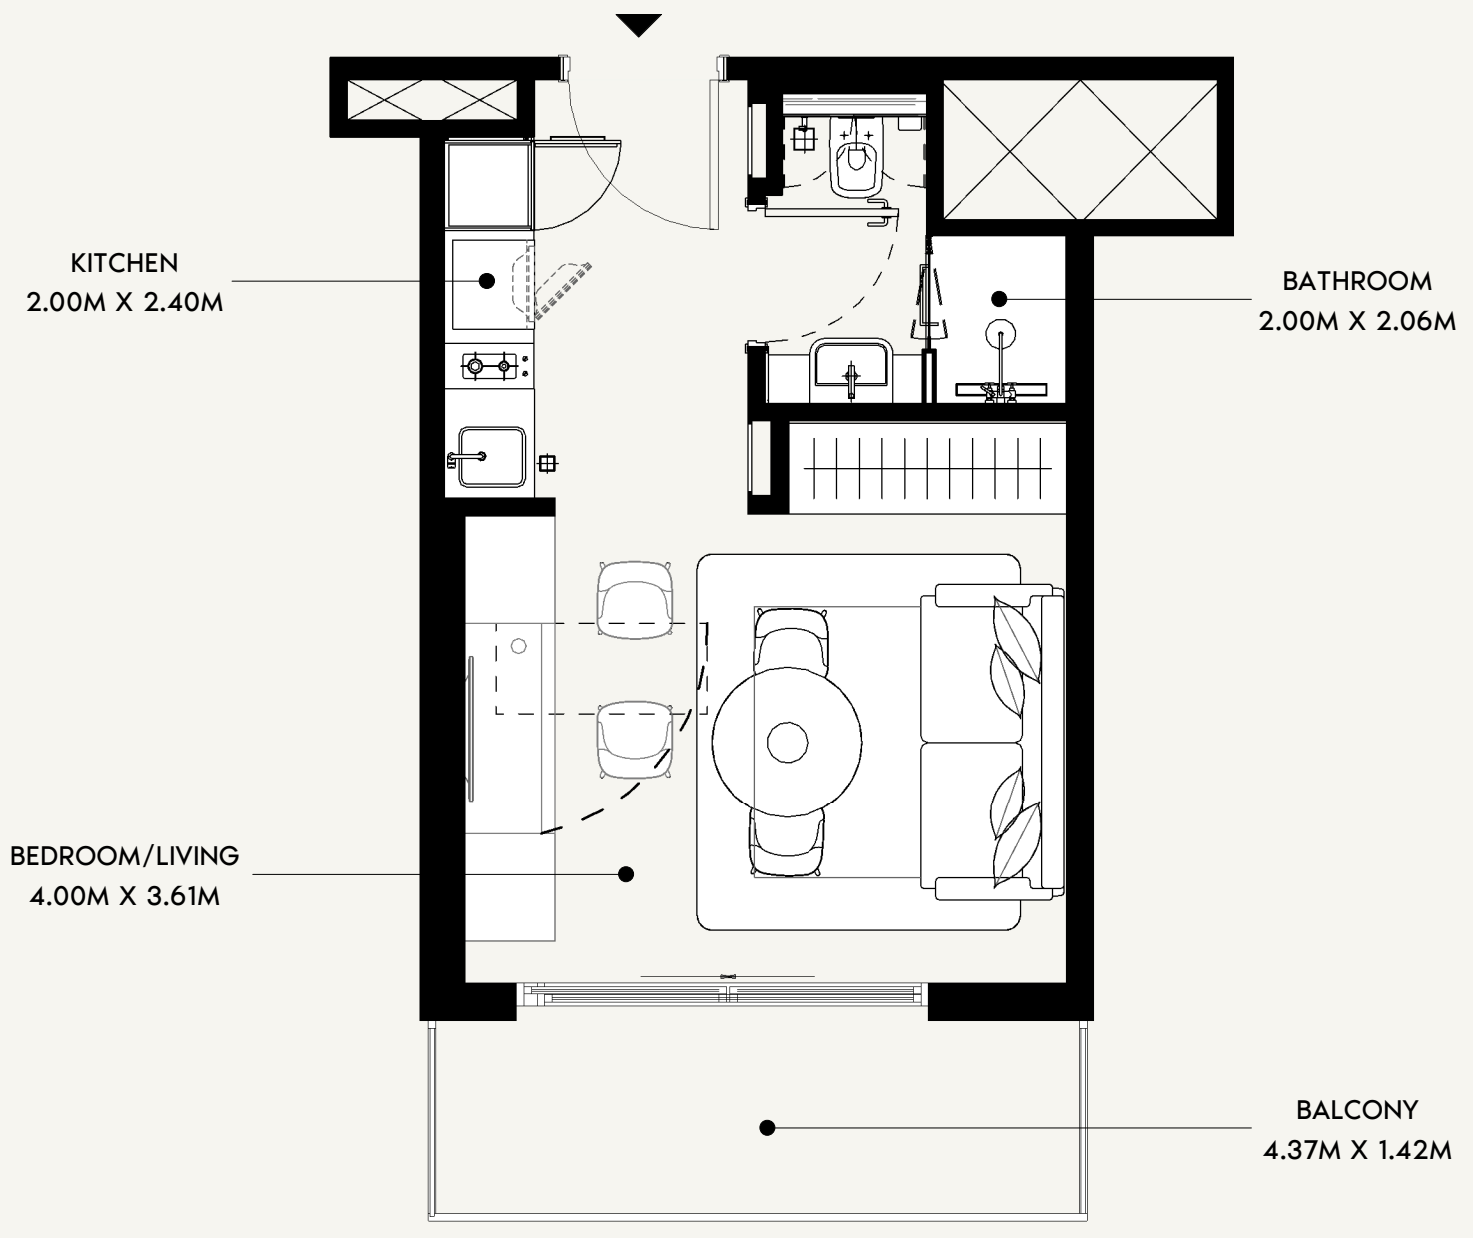



SCALE: N.T.S

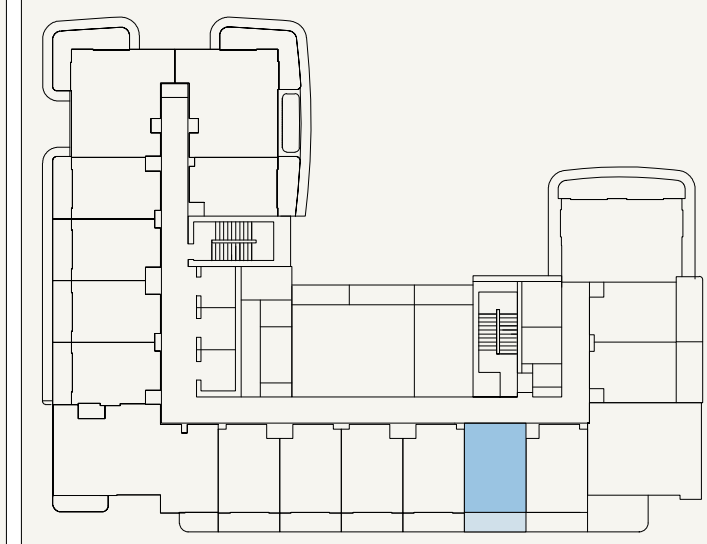

SCALE: N.T.S



FLOOR NO: 2ND to 11TH FLOOR	APARTMENT AREA: 272.01 SQ.FT. (25.27 SQ.M)	DISCLAIMER: THE COLORED MARKETING FLOOR PLANS PROVIDED BY THE DEVELOPER ARE FOR ILLUSTRATIVE PURPOSES ONLY. ACTUAL DIMENSIONS, LAYOUT, AND FINISHES MAY VARY FROM THOSE DEPICTED IN THE PLANS. FURNITURE, FIXTURES, AND EQUIPMENT SHOWN IN THE PLANS ARE FOR DECORATIVE PURPOSES ONLY AND ARE NOT INCLUDED IN THE PURCHASE OR LEASE OF THE PROPERTY. THE DEVELOPER RESERVES THE RIGHT TO MAKE MODIFICATIONS, REVISIONS, AND CHANGES TO THE FLOOR PLANS, SPECIFICATIONS, AND FEATURES WITHOUT PRIOR NOTICE.	PROJECT NAME / BUILDING: JADAF / PROJECT 5
	UNIT TYPE: STUDIO (TYPE-02B)		
	BALCONY AREA: 67.60 SQ.FT. (6.28 SQ.M)	TOTAL APARTMENT AREA: 339.60 SQ.FT. (31.55 SQ.M)	UNIT NO: 208 to 1108

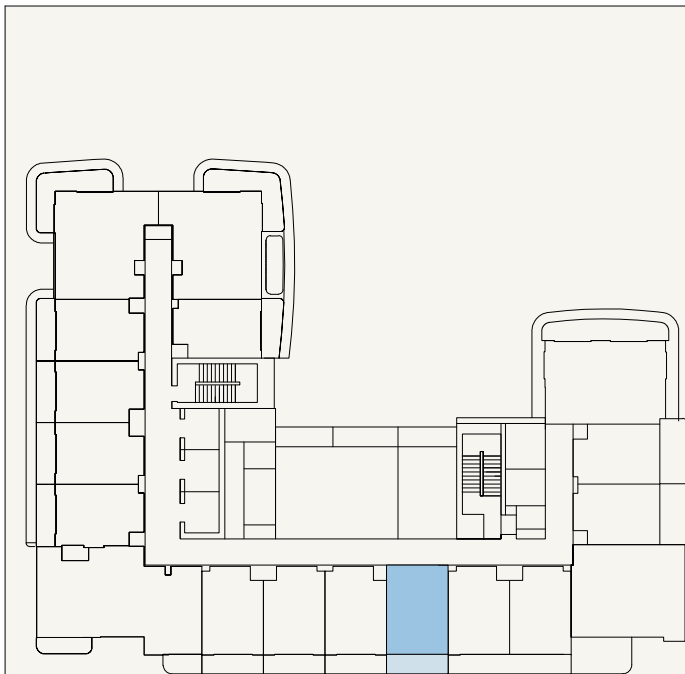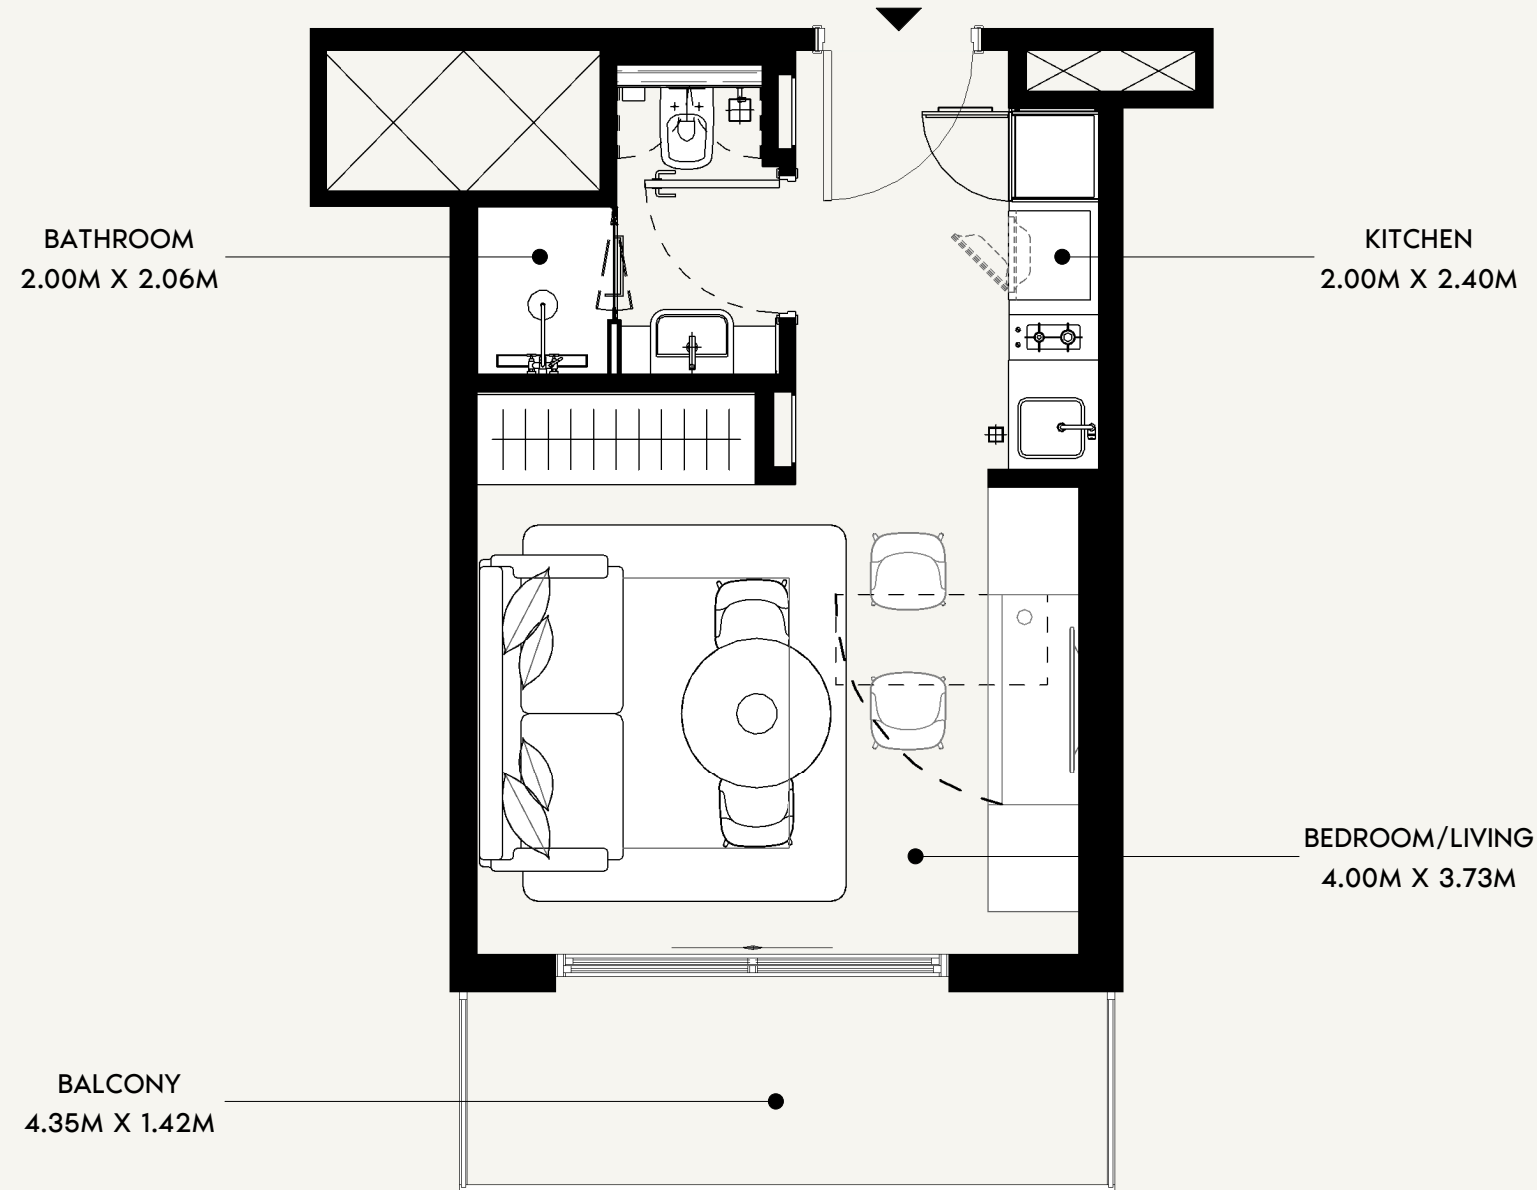

FLOOR NO:
2ND to 11TH FLOOR

UNIT TYPE:
STUDIO (TYPE-02B)

APARTMENT AREA:
272.01 SQ.FT. (25.27 SQ.M)



BALCONY AREA:
67.49 SQ.FT. (6.27 SQ.M)

DISCLAIMER:
THE COLORED MARKETING FLOOR PLANS PROVIDED BY THE DEVELOPER ARE FOR ILLUSTRATIVE PURPOSES ONLY. ACTUAL DIMENSIONS, LAYOUT, AND FINISHES MAY VARY FROM THOSE DEPICTED IN THE PLANS. FURNITURE, FIXTURES, AND EQUIPMENT SHOWN IN THE PLANS ARE FOR DECORATIVE PURPOSES ONLY AND ARE NOT INCLUDED IN THE PURCHASE OR LEASE OF THE PROPERTY. THE DEVELOPER RESERVES THE RIGHT TO MAKE MODIFICATIONS, REVISIONS, AND CHANGES TO THE FLOOR PLANS, SPECIFICATIONS, AND FEATURES WITHOUT PRIOR NOTICE.


TOTAL APARTMENT AREA:
339.50 SQ.FT. (31.54 SQ.M)

PROJECT NAME / BUILDING:
JADAF / PROJECT 5

UNIT NO:
209 to 1109

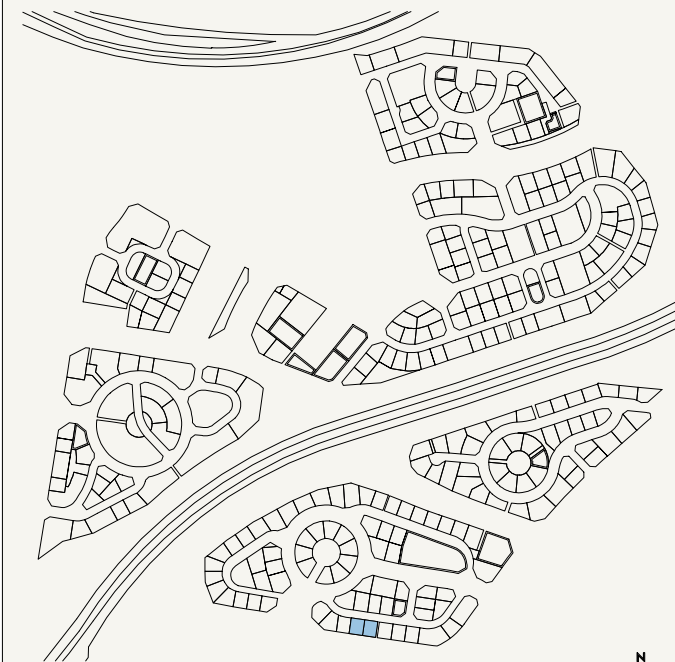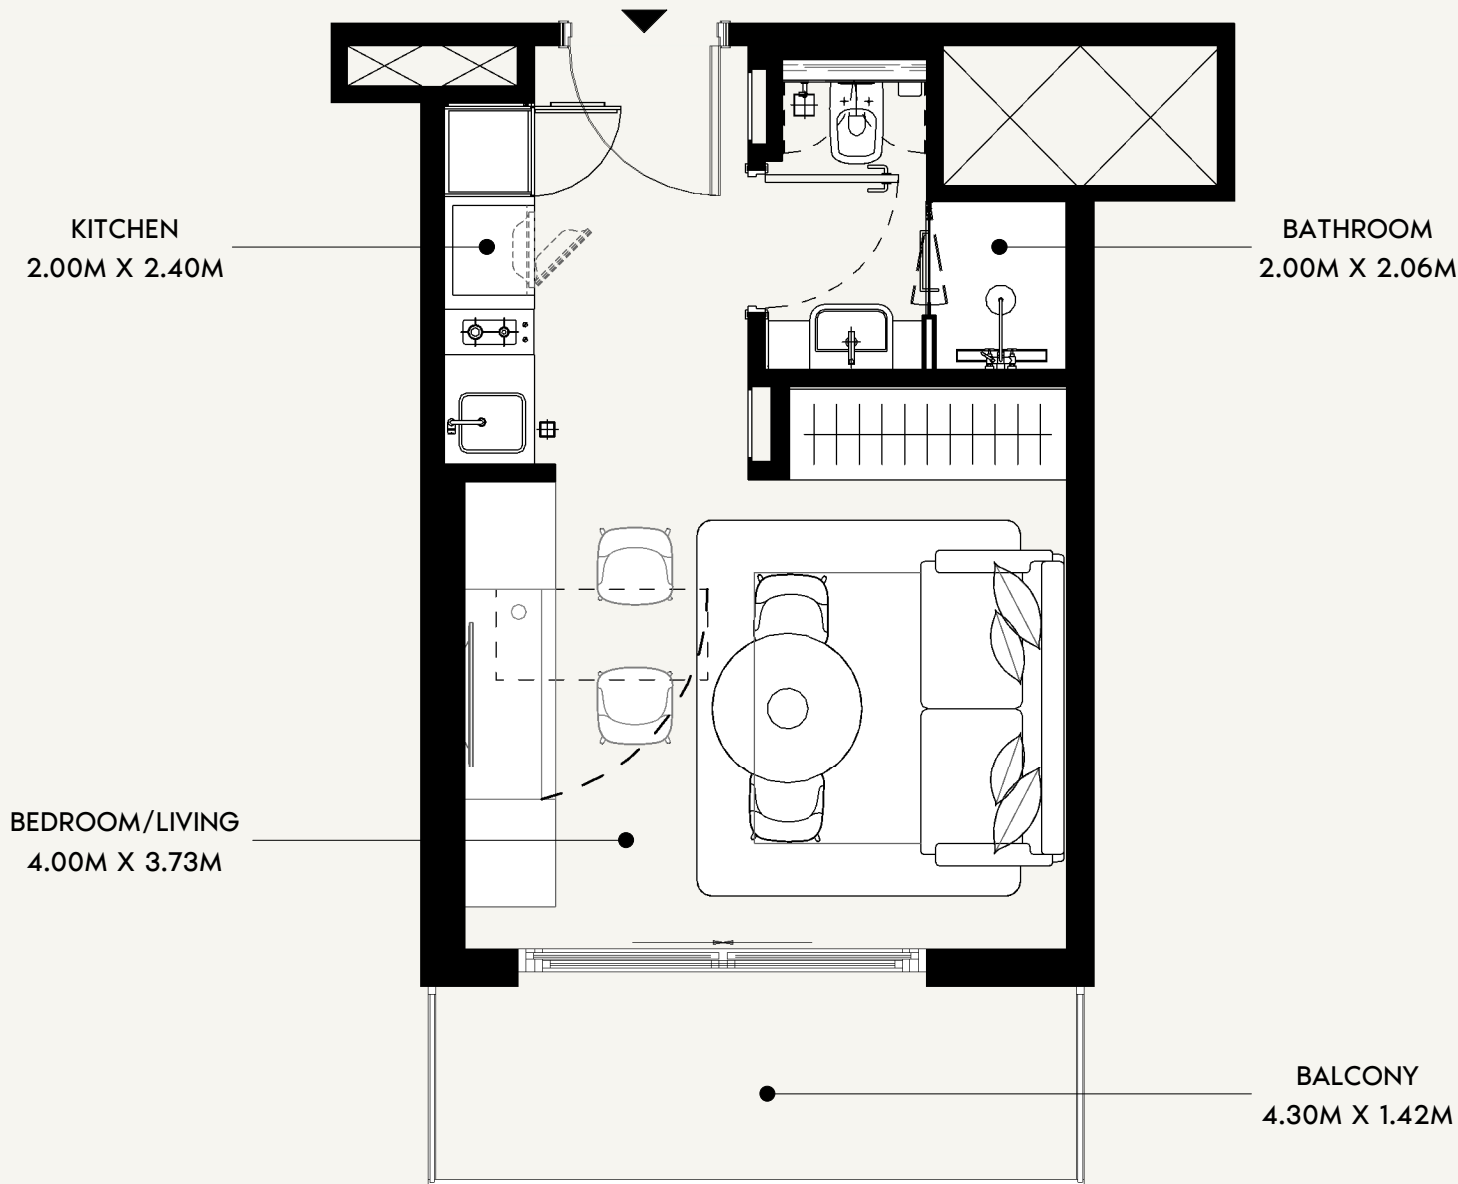

SCALE: N.T.S

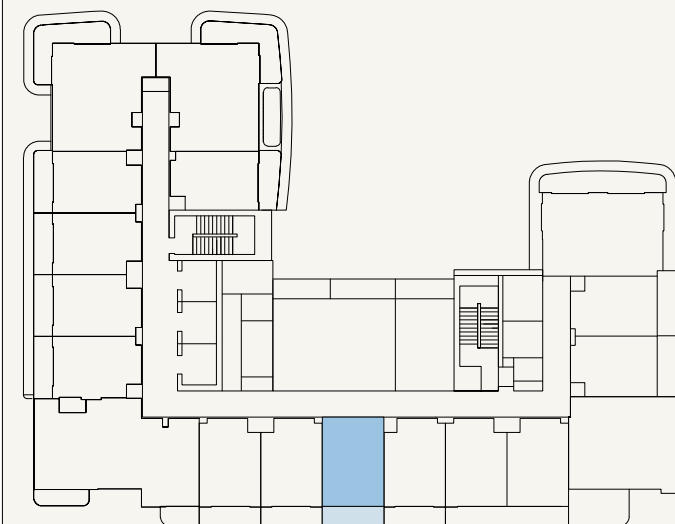

SCALE: N.T.S



FLOOR NO:
2ND to 11TH FLOOR

UNIT TYPE:
STUDIO (TYPE-02B)

APARTMENT AREA:
272.01SQ.FT. (25.27 SQ.M)


BALCONY AREA:
67.60 SQ.FT. (6.28 SQ.M)

DISCLAIMER:
THE COLORED MARKETING FLOOR PLANS PROVIDED BY THE DEVELOPER ARE FOR ILLUSTRATIVE PURPOSES ONLY. ACTUAL DIMENSIONS, LAYOUT, AND FINISHES MAY VARY FROM THOSE DEPICTED IN THE PLANS. FURNITURE, FIXTURES, AND EQUIPMENT SHOWN IN THE PLANS ARE FOR DECORATIVE PURPOSES ONLY AND ARE NOT INCLUDED IN THE PURCHASE OR LEASE OF THE PROPERTY. THE DEVELOPER RESERVES THE RIGHT TO MAKE MODIFICATIONS, REVISIONS, AND CHANGES TO THE FLOOR PLANS, SPECIFICATIONS, AND FEATURES WITHOUT PRIOR NOTICE.


TOTAL APARTMENT AREA:
339.60 SQ.FT. (31.55 SQ.M)

PROJECT NAME / BUILDING:
JADAF / PROJECT 5

UNIT NO:
210 to 1110

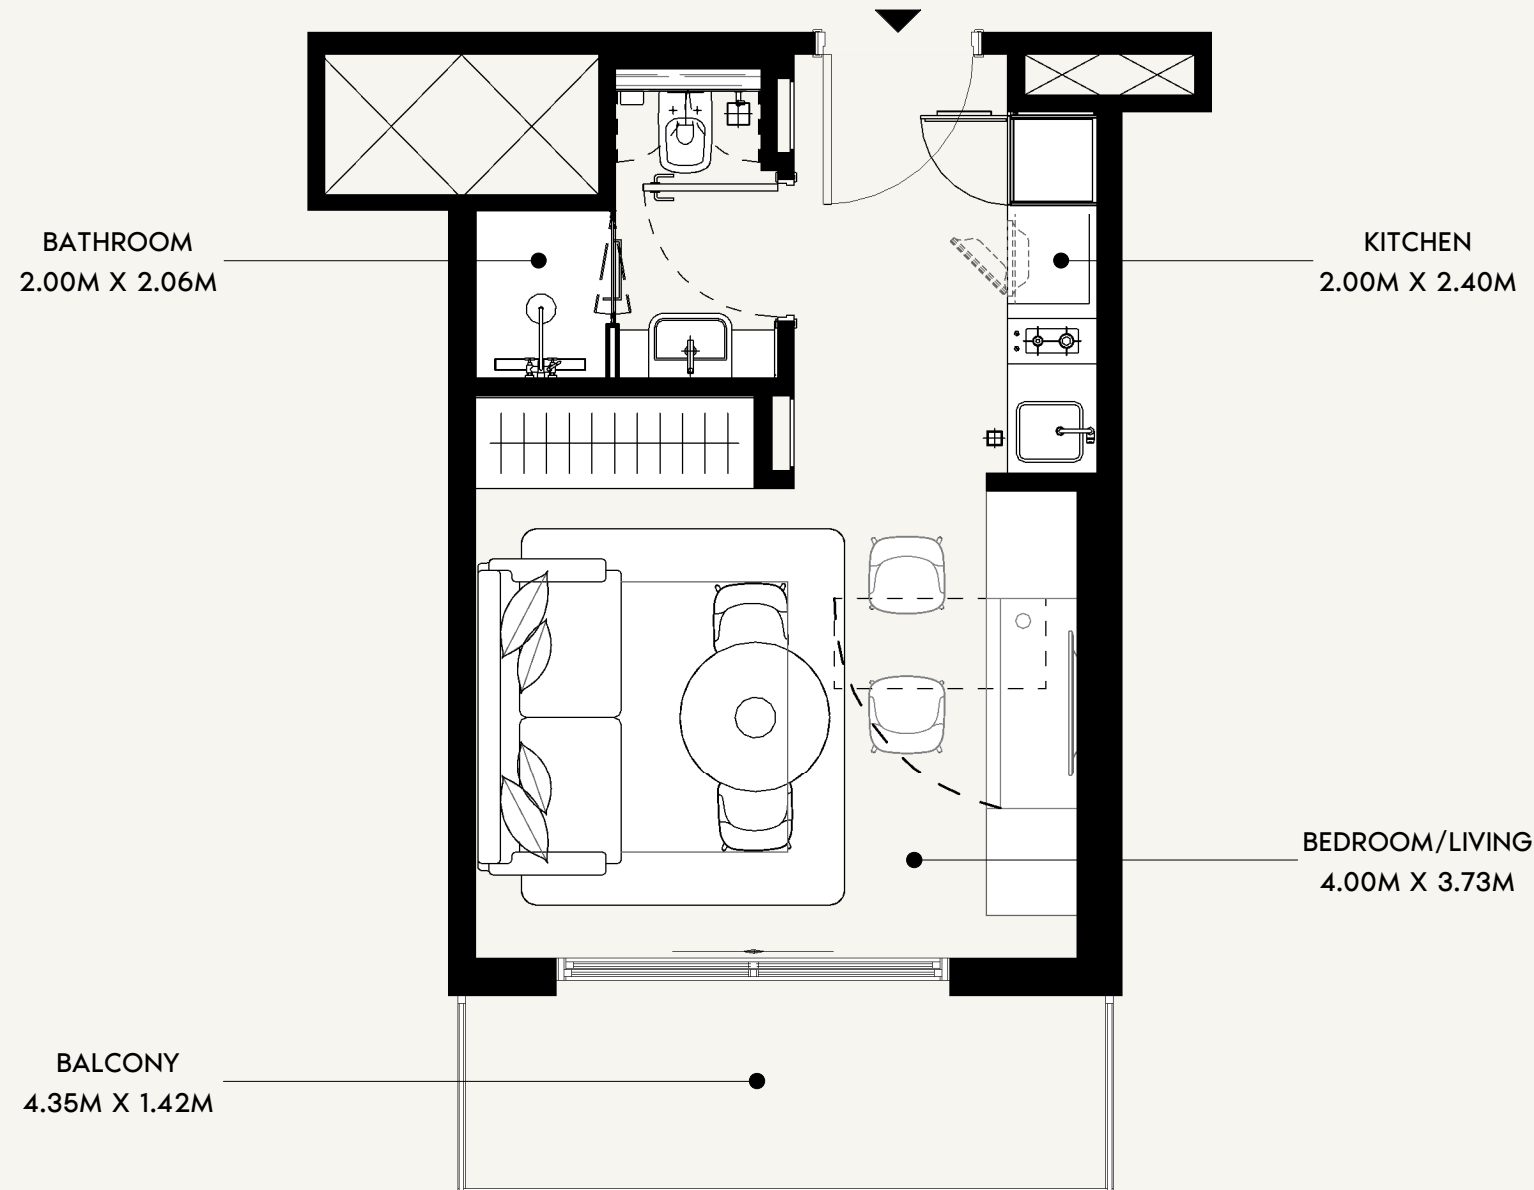

SCALE: N.T.S

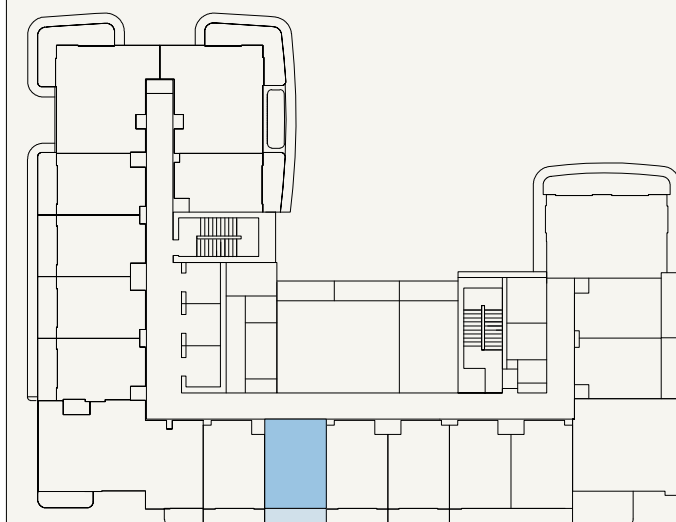

SCALE: N.T.S



FLOOR NO:
2ND to 11TH FLOOR

UNIT TYPE:
STUDIO (TYPE-02B)

APARTMENT AREA:
272.01 SQ.FT. (25.27 SQ.M)

BALCONY AREA:
67.49 SQ.FT. (6.27 SQ.M)

DISCLAIMER:
THE COLORED MARKETING FLOOR PLANS PROVIDED BY THE DEVELOPER ARE FOR ILLUSTRATIVE PURPOSES ONLY. ACTUAL DIMENSIONS, LAYOUT, AND FINISHES MAY VARY FROM THOSE DEPICTED IN THE PLANS. FURNITURE, FIXTURES, AND EQUIPMENT SHOWN IN THE PLANS ARE FOR DECORATIVE PURPOSES ONLY AND ARE NOT INCLUDED IN THE PURCHASE OR LEASE OF THE PROPERTY. THE DEVELOPER RESERVES THE RIGHT TO MAKE MODIFICATIONS, REVISIONS, AND CHANGES TO THE FLOOR PLANS, SPECIFICATIONS, AND FEATURES WITHOUT PRIOR NOTICE.

TOTAL APARTMENT AREA:
339.50 SQ.FT. (31.54 SQ.M)

PROJECT NAME / BUILDING:
JADAF / PROJECT 5


UNIT NO:
211 to 1111

KITCHEN
2.00M X 2.40M



BATHROOM
2.06M X 2.00M

BEDROOM/LIVING
4.00M X 3.73M

BALCONY
4.35M X 1.42M

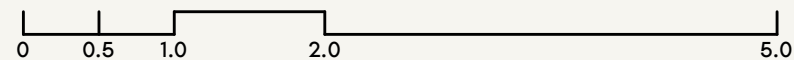

SCALE: N.T.S

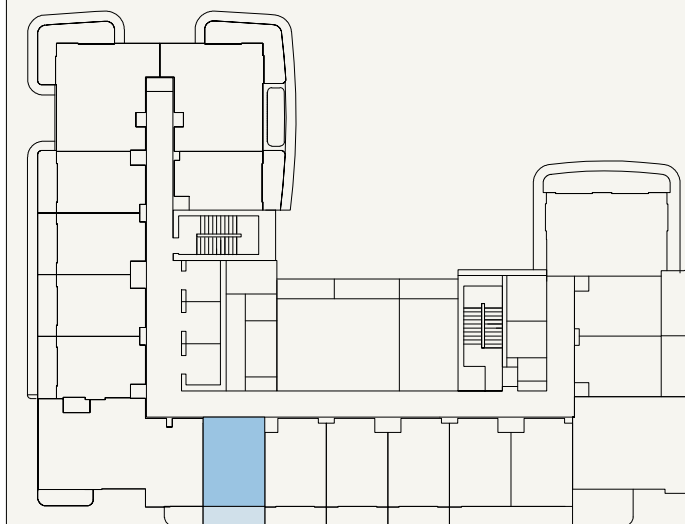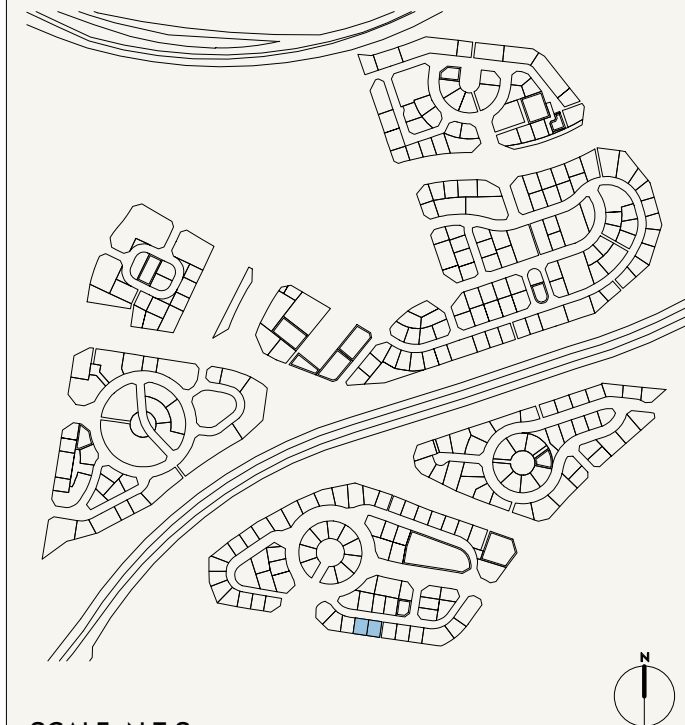

SCALE: N.T.S



FLOOR NO:
2ND to 11TH FLOOR

UNIT TYPE:
STUDIO (TYPE-02B)

APARTMENT AREA:
272.01 SQ.FT. (25.27 SQ.M)

BALCONY AREA:
67.49 SQ.FT. (6.27 SQ.M)

DISCLAIMER:
THE COLORED MARKETING FLOOR PLANS PROVIDED BY THE DEVELOPER ARE FOR ILLUSTRATIVE PURPOSES ONLY. ACTUAL DIMENSIONS, LAYOUT, AND FINISHES MAY VARY FROM THOSE DEPICTED IN THE PLANS. FURNITURE, FIXTURES, AND EQUIPMENT SHOWN IN THE PLANS ARE FOR DECORATIVE PURPOSES ONLY AND ARE NOT INCLUDED IN THE PURCHASE OR LEASE OF THE PROPERTY. THE DEVELOPER RESERVES THE RIGHT TO MAKE MODIFICATIONS, REVISIONS, AND CHANGES TO THE FLOOR PLANS, SPECIFICATIONS, AND FEATURES WITHOUT PRIOR NOTICE.


TOTAL APARTMENT AREA:
339.50 SQ.FT. (31.54 SQ.M)

PROJECT NAME / BUILDING:
JADAF / PROJECT 5


UNIT NO:
212 to 1112



SCALE: N.T.S

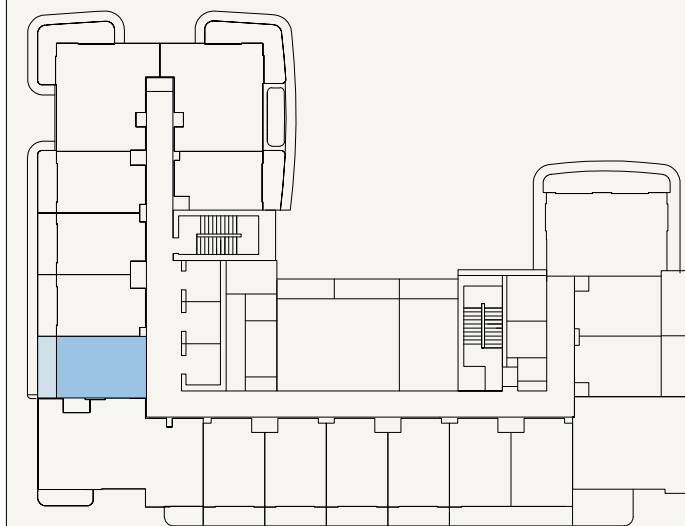

SCALE: N.T.S

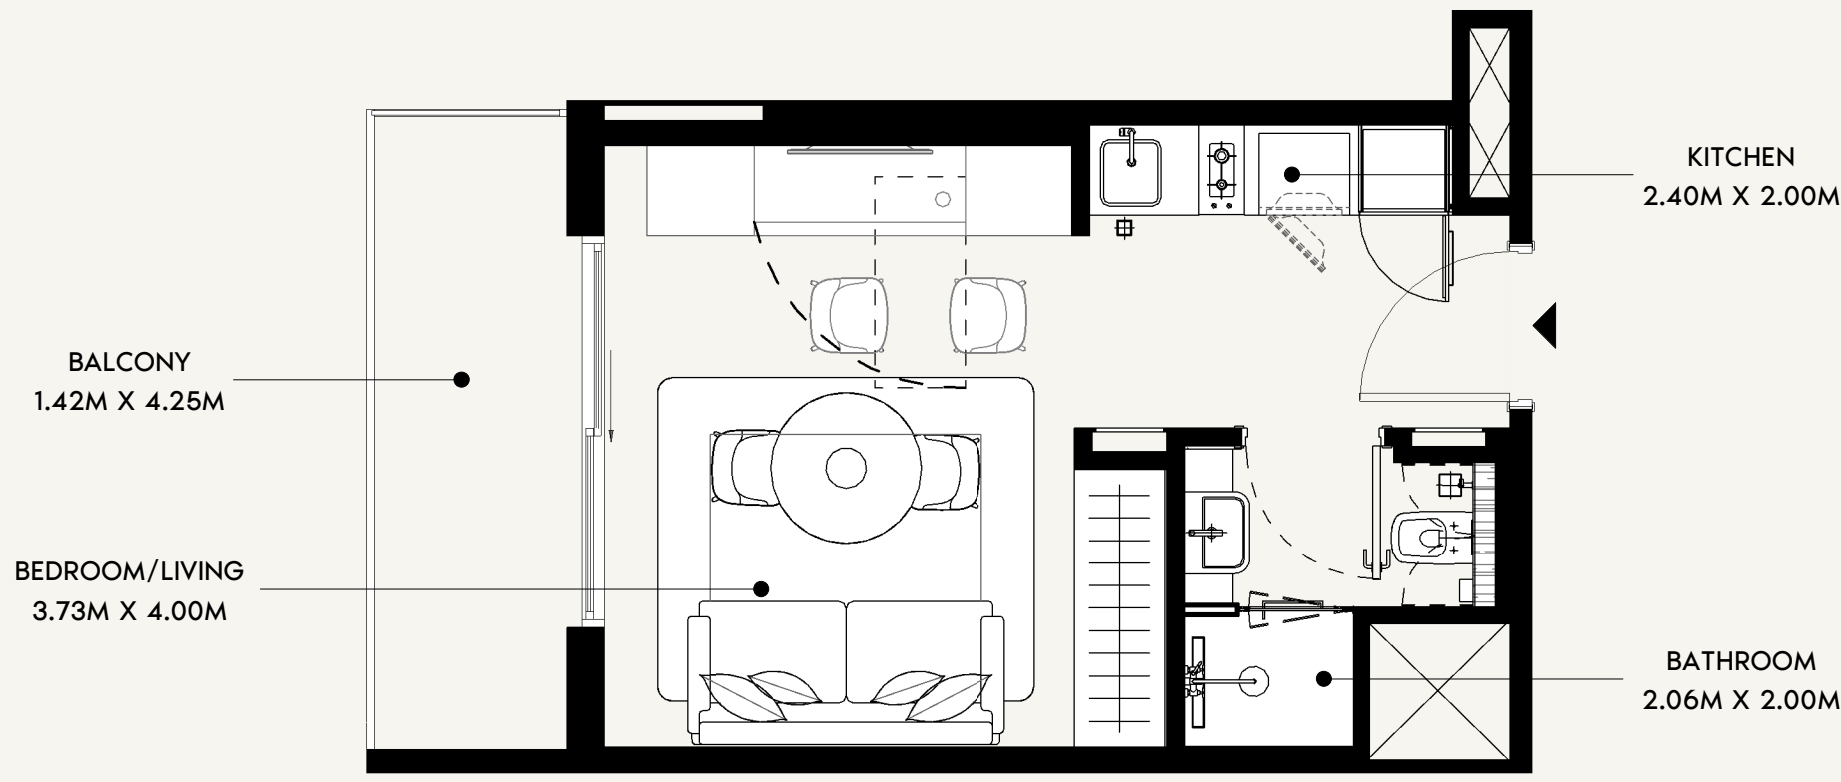

FLOOR NO:
2ND to 11TH FLOOR

UNIT TYPE:
STUDIO (TYPE-02B)

APARTMENT AREA:
276.42 SQ.FT. (25.68 SQ.M)

BALCONY AREA:
65.23 SQ.FT. (6.06 SQ.M)

DISCLAIMER:
THE COLORED MARKETING FLOOR PLANS PROVIDED BY THE DEVELOPER ARE FOR ILLUSTRATIVE PURPOSES ONLY. ACTUAL DIMENSIONS, LAYOUT, AND FINISHES MAY VARY FROM THOSE DEPICTED IN THE PLANS. FURNITURE, FIXTURES, AND EQUIPMENT SHOWN IN THE PLANS ARE FOR DECORATIVE PURPOSES ONLY AND ARE NOT INCLUDED IN THE PURCHASE OR LEASE OF THE PROPERTY. THE DEVELOPER RESERVES THE RIGHT TO MAKE MODIFICATIONS, REVISIONS, AND CHANGES TO THE FLOOR PLANS, SPECIFICATIONS, AND FEATURES WITHOUT PRIOR NOTICE.

TOTAL APARTMENT AREA:
341.65 SQ.FT. (31.74 SQ.M)

PROJECT NAME / BUILDING:
JADAF / PROJECT 5

UNIT NO:
214 to 1114



FLOOR NO:
2ND to 11TH FLOOR

UNIT TYPE:
STUDIO (TYPE-02B)

APARTMENT AREA:
272.11 SQ.FT. (25.28 SQ.M)



BALCONY AREA:
64.48 SQ.FT. (5.99 SQ.M)

DISCLAIMER:
THE COLORED MARKETING FLOOR PLANS PROVIDED BY THE DEVELOPER ARE FOR ILLUSTRATIVE PURPOSES ONLY. ACTUAL DIMENSIONS, LAYOUT, AND FINISHES MAY VARY FROM THOSE DEPICTED IN THE PLANS. FURNITURE, FIXTURES, AND EQUIPMENT SHOWN IN THE PLANS ARE FOR DECORATIVE PURPOSES ONLY AND ARE NOT INCLUDED IN THE PURCHASE OR LEASE OF THE PROPERTY. THE DEVELOPER RESERVES THE RIGHT TO MAKE MODIFICATIONS, REVISIONS, AND CHANGES TO THE FLOOR PLANS, SPECIFICATIONS, AND FEATURES WITHOUT PRIOR NOTICE.


TOTAL APARTMENT AREA:
336.59 SQ.FT. (31.27 SQ.M)

PROJECT NAME / BUILDING:
JADAF / PROJECT 5



UNIT NO:
215 to 1115

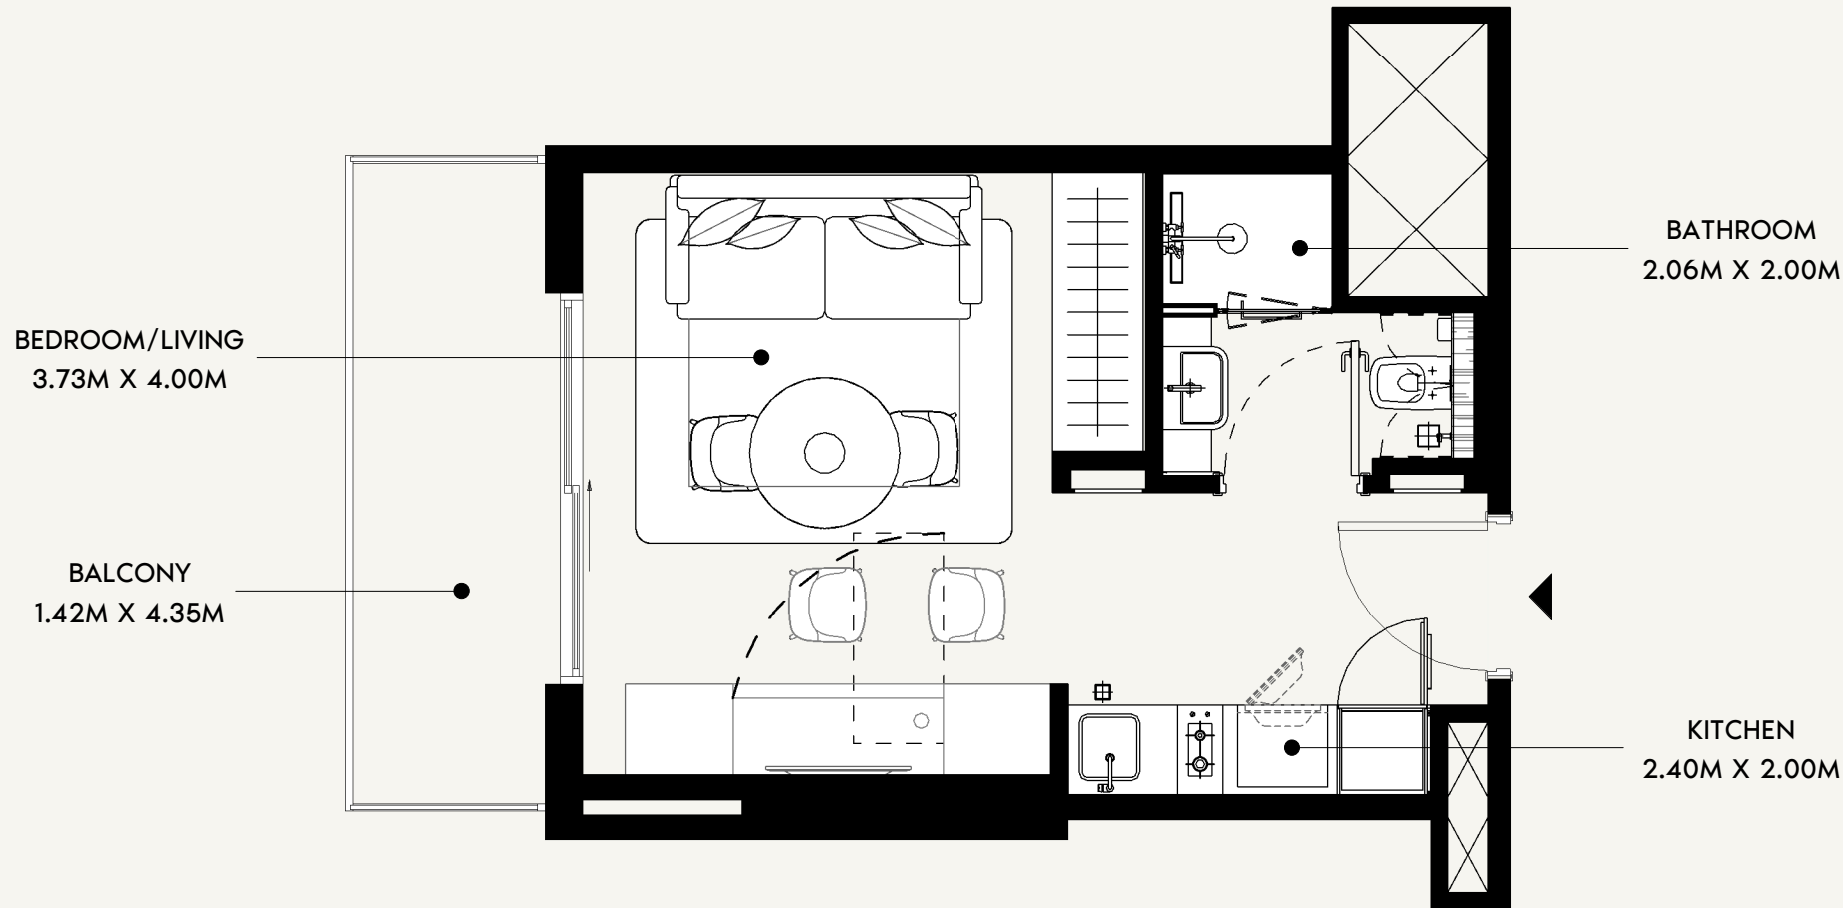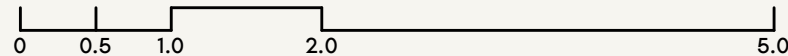


SCALE: N.T.S

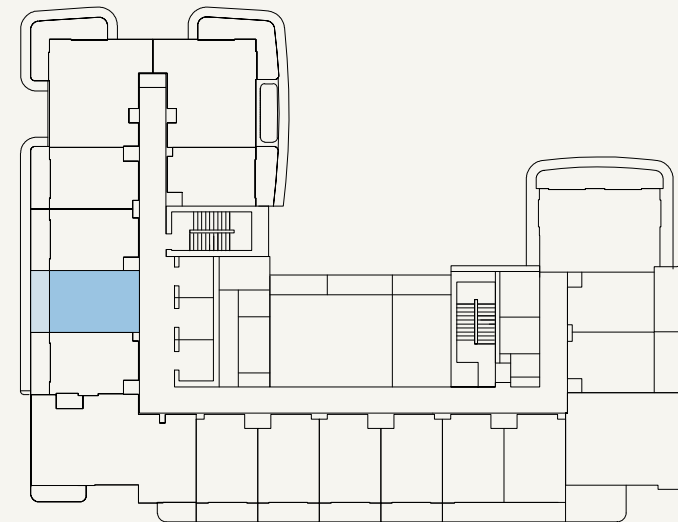

SCALE: N.T.S

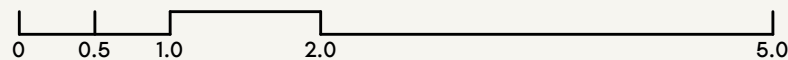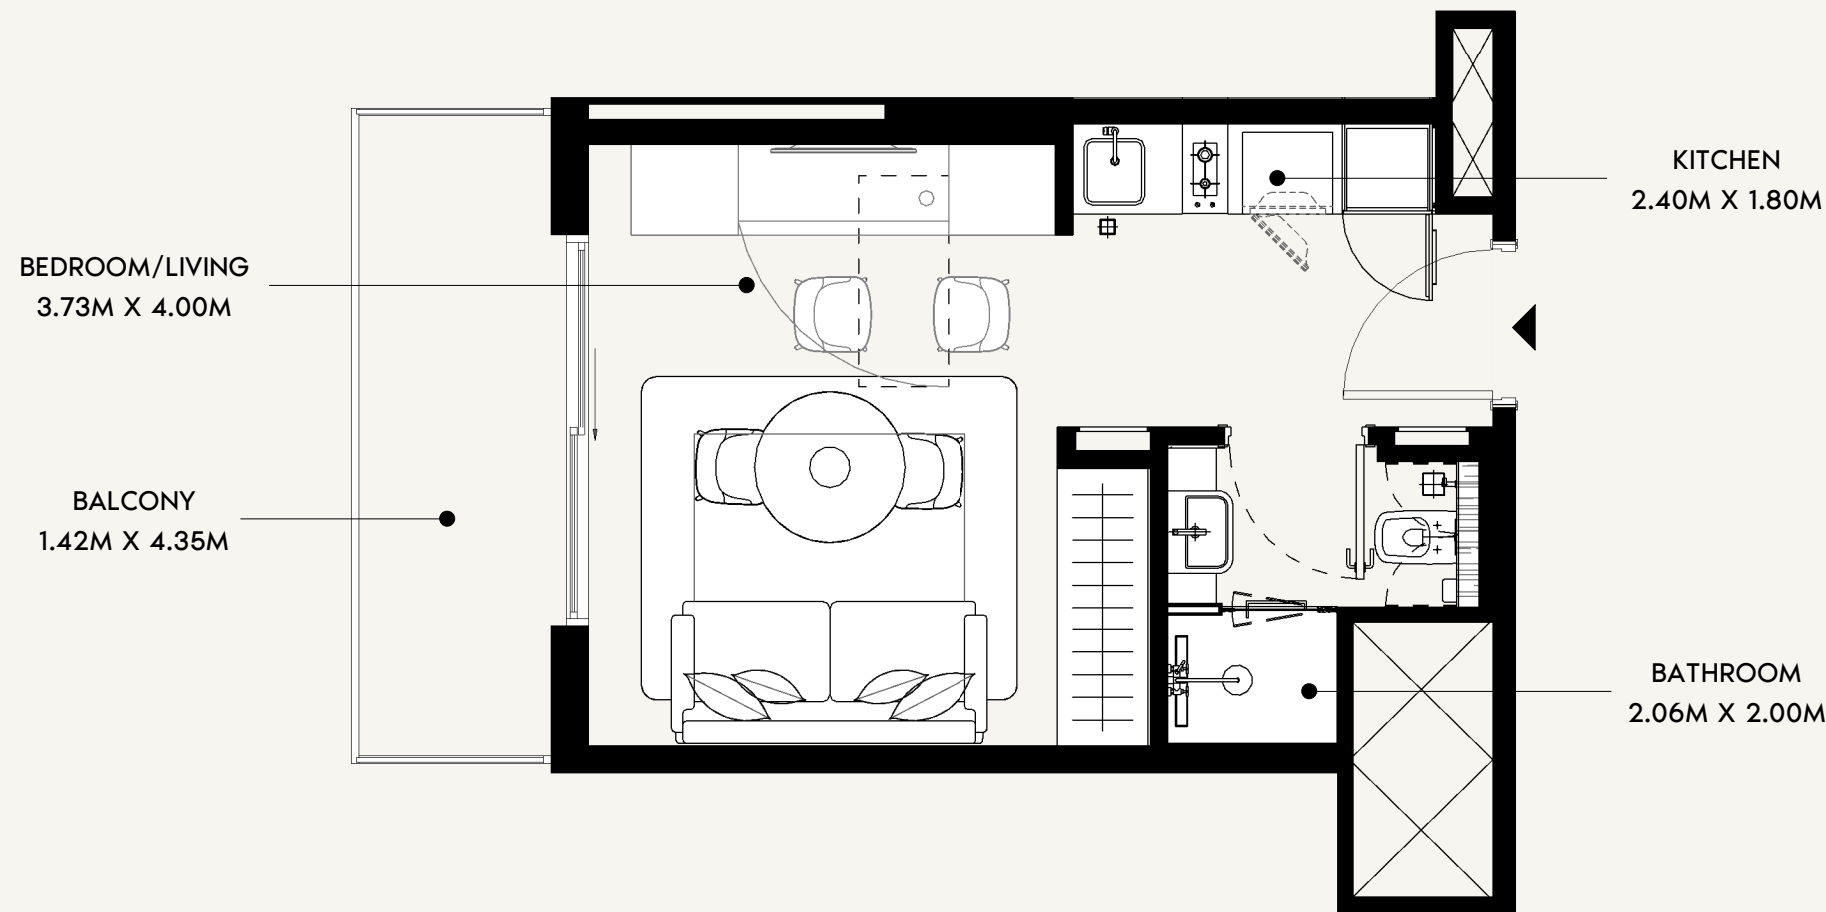

SCALE: N.T.S

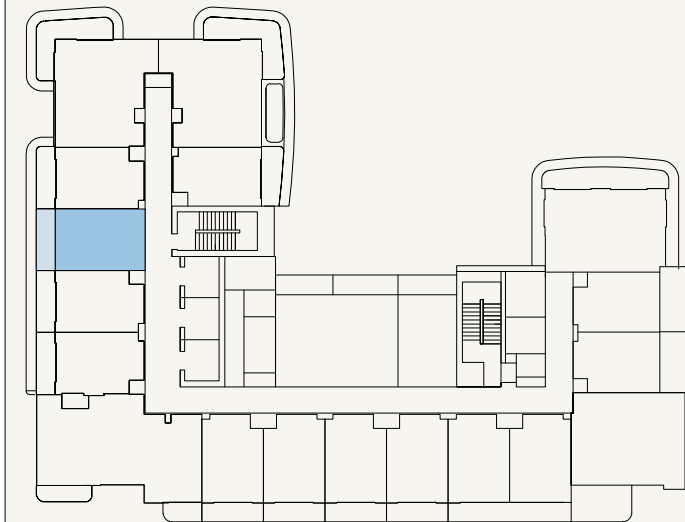

SCALE: N.T.S



FLOOR NO:
2ND to 11TH FLOOR

UNIT TYPE:
STUDIO (TYPE-02B)

APARTMENT AREA:
272.01 SQ.FT. (25.27 SQ.M)



BALCONY AREA:
64.48 SQ.FT. (5.99 SQ.M)

DISCLAIMER:
THE COLORED MARKETING FLOOR PLANS PROVIDED BY THE DEVELOPER ARE FOR ILLUSTRATIVE PURPOSES ONLY. ACTUAL DIMENSIONS, LAYOUT, AND FINISHES MAY VARY FROM THOSE DEPICTED IN THE PLANS. FURNITURE, FIXTURES, AND EQUIPMENT SHOWN IN THE PLANS ARE FOR DECORATIVE PURPOSES ONLY AND ARE NOT INCLUDED IN THE PURCHASE OR LEASE OF THE PROPERTY. THE DEVELOPER RESERVES THE RIGHT TO MAKE MODIFICATIONS, REVISIONS, AND CHANGES TO THE FLOOR PLANS, SPECIFICATIONS, AND FEATURES WITHOUT PRIOR NOTICE.


TOTAL APARTMENT AREA:
336.48 SQ.FT. (31.26 SQ.M)

PROJECT NAME / BUILDING:
JADAF / PROJECT 5

UNIT NO:
216 to 1116

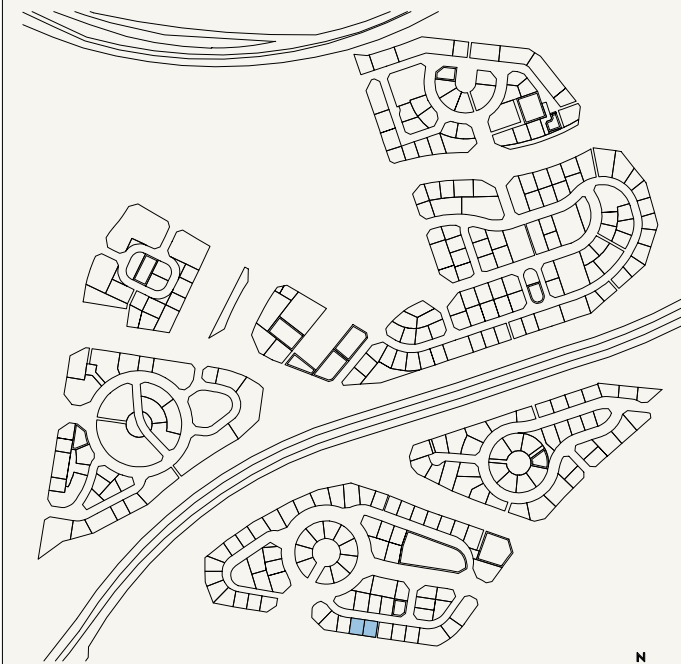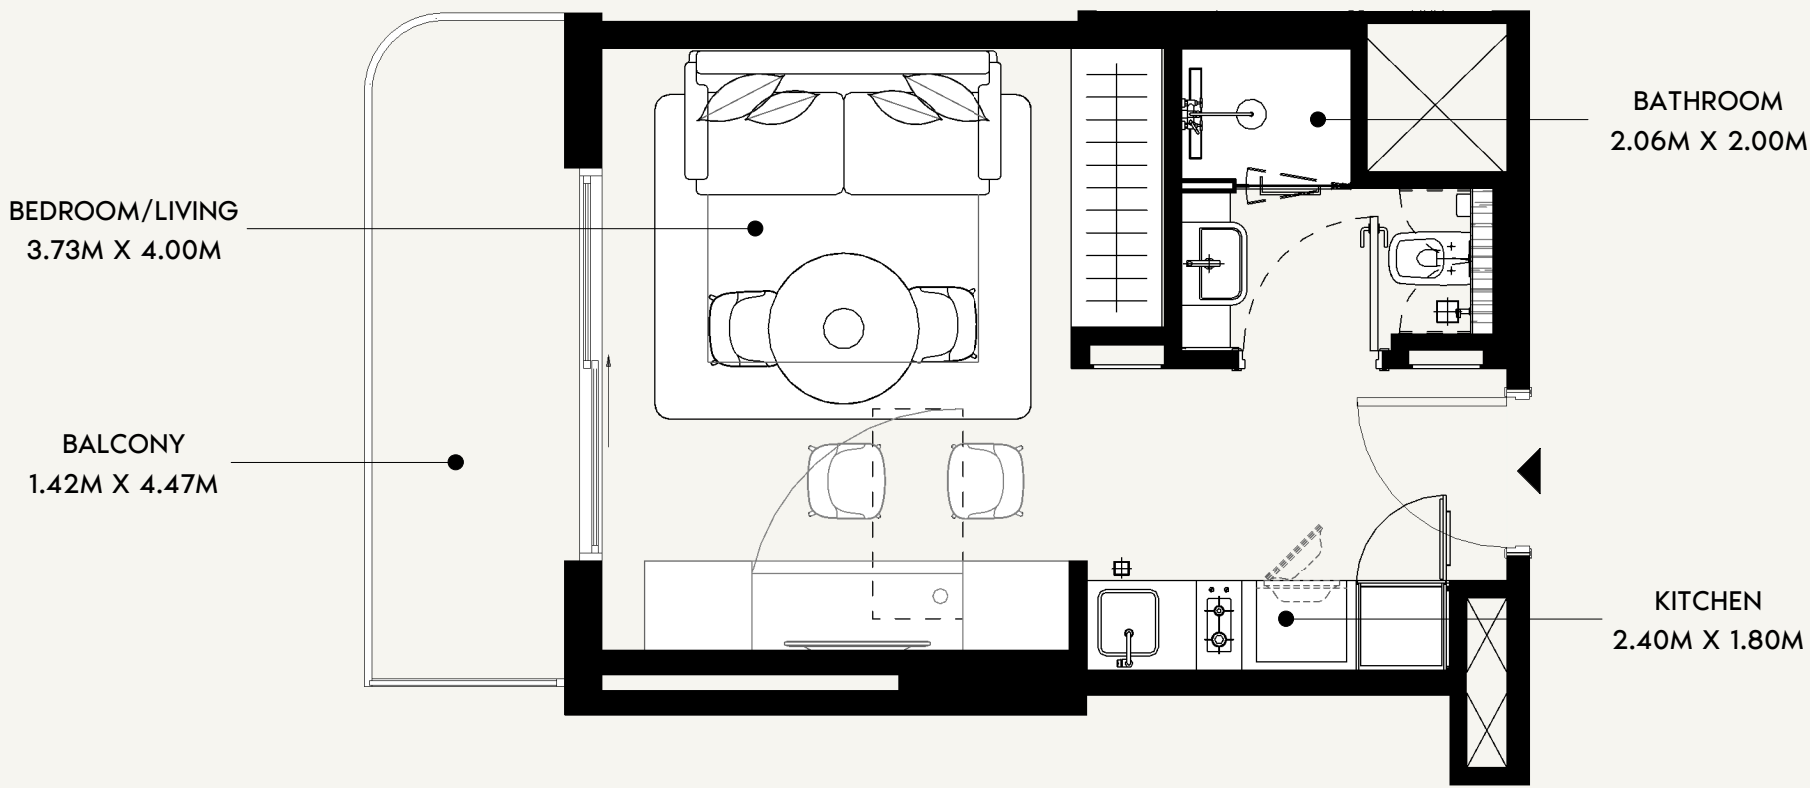


SCALE: N.T.S

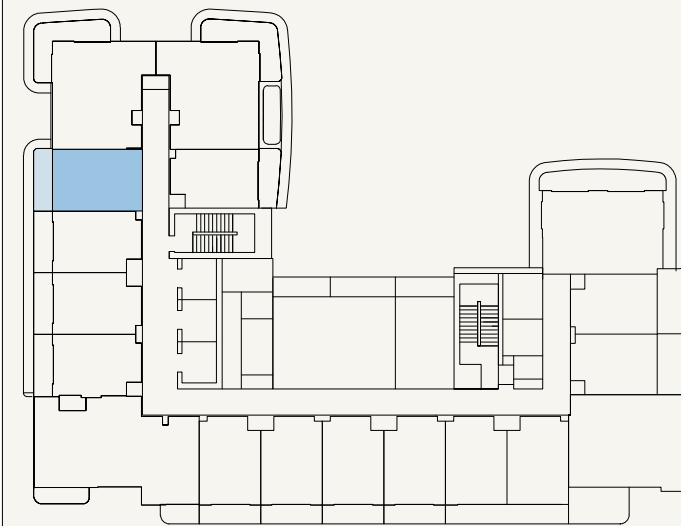


SCALE: N.T.S



FLOOR NO: 2ND to 11TH FLOOR	APARTMENT AREA: 272.11 SQ.FT. (25.28 SQ.M)	DISCLAIMER: THE COLORED MARKETING FLOOR PLANS PROVIDED BY THE DEVELOPER ARE FOR ILLUSTRATIVE PURPOSES ONLY. ACTUAL DIMENSIONS, LAYOUT, AND FINISHES MAY VARY FROM THOSE DEPICTED IN THE PLANS. FURNITURE, FIXTURES, AND EQUIPMENT SHOWN IN THE PLANS ARE FOR DECORATIVE PURPOSES ONLY AND ARE NOT INCLUDED IN THE PURCHASE OR LEASE OF THE PROPERTY. THE DEVELOPER RESERVES THE RIGHT TO MAKE MODIFICATIONS, REVISIONS, AND CHANGES TO THE FLOOR PLANS, SPECIFICATIONS, AND FEATURES WITHOUT PRIOR NOTICE.	PROJECT NAME / BUILDING: JADAF / PROJECT 5
	UNIT TYPE: STUDIO (TYPE-02B)		UNIT NO: 217 to 1117

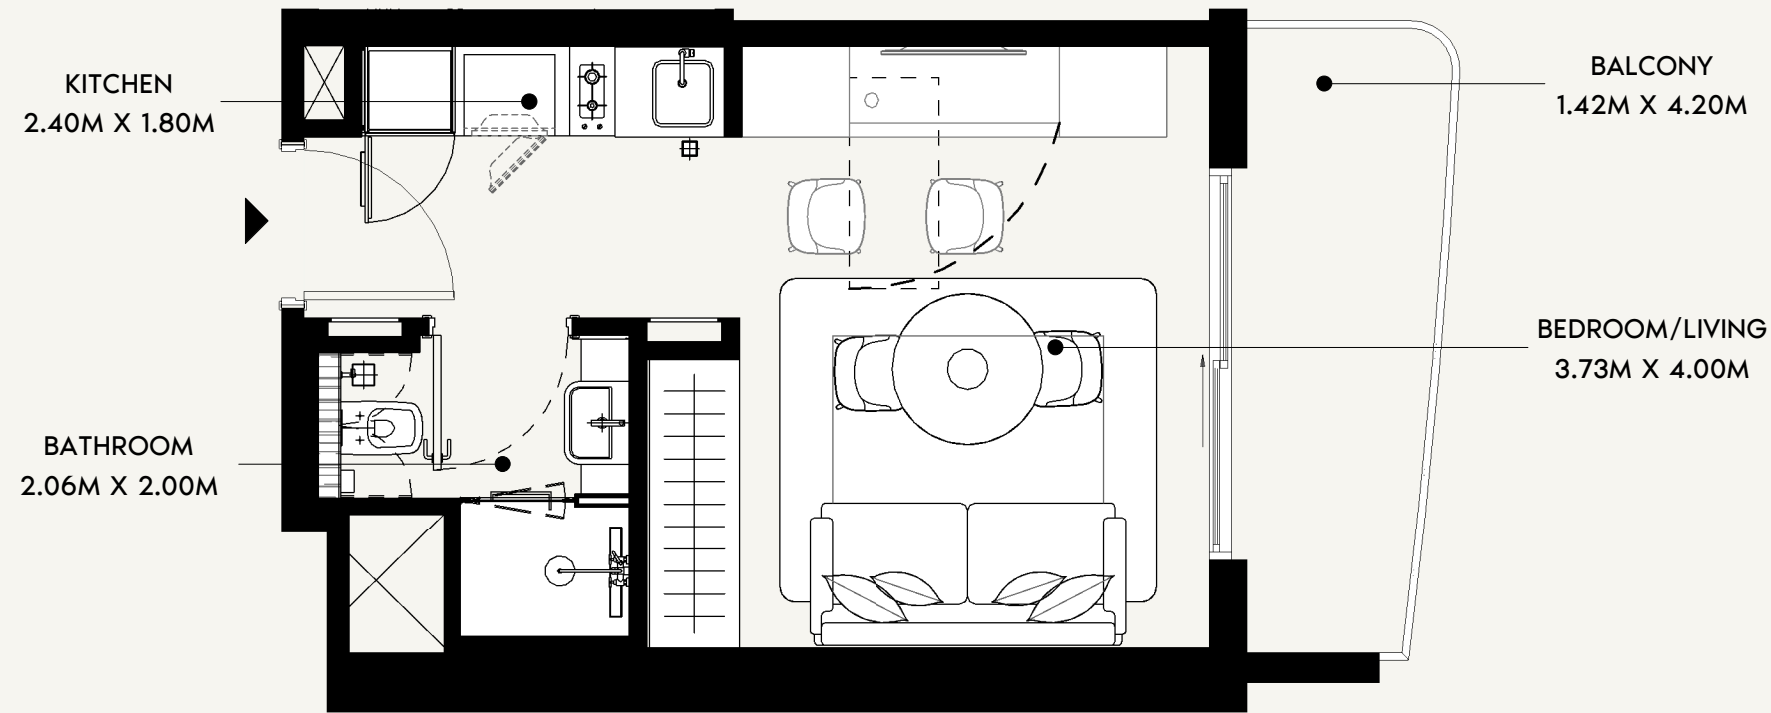

SCALE: N.T.S

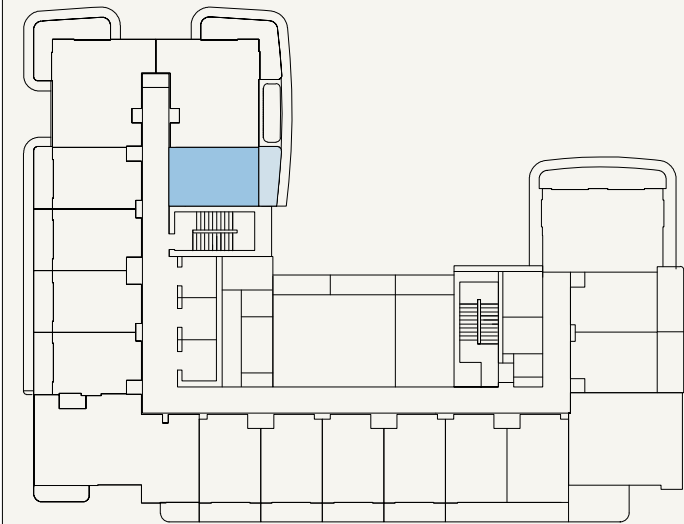

SCALE: N.T.S



FLOOR NO:
2ND to 11TH FLOOR

UNIT TYPE:
STUDIO (TYPE-01B)

APARTMENT AREA:
269.64 SQ.FT. (25.05 SQ.M)


BALCONY AREA:
63.94 SQ.FT. (5.94 SQ.M)

DISCLAIMER:
THE COLORED MARKETING FLOOR PLANS PROVIDED BY THE DEVELOPER ARE FOR ILLUSTRATIVE PURPOSES ONLY. ACTUAL DIMENSIONS, LAYOUT, AND FINISHES MAY VARY FROM THOSE DEPICTED IN THE PLANS. FURNITURE, FIXTURES, AND EQUIPMENT SHOWN IN THE PLANS ARE FOR DECORATIVE PURPOSES ONLY AND ARE NOT INCLUDED IN THE PURCHASE OR LEASE OF THE PROPERTY. THE DEVELOPER RESERVES THE RIGHT TO MAKE MODIFICATIONS, REVISIONS, AND CHANGES TO THE FLOOR PLANS, SPECIFICATIONS, AND FEATURES WITHOUT PRIOR NOTICE.


TOTAL APARTMENT AREA:
333.58 SQ.FT. (30.99 SQ.M)

PROJECT NAME / BUILDING:
JADAF / PROJECT 5

UNIT NO:
220 to 1120

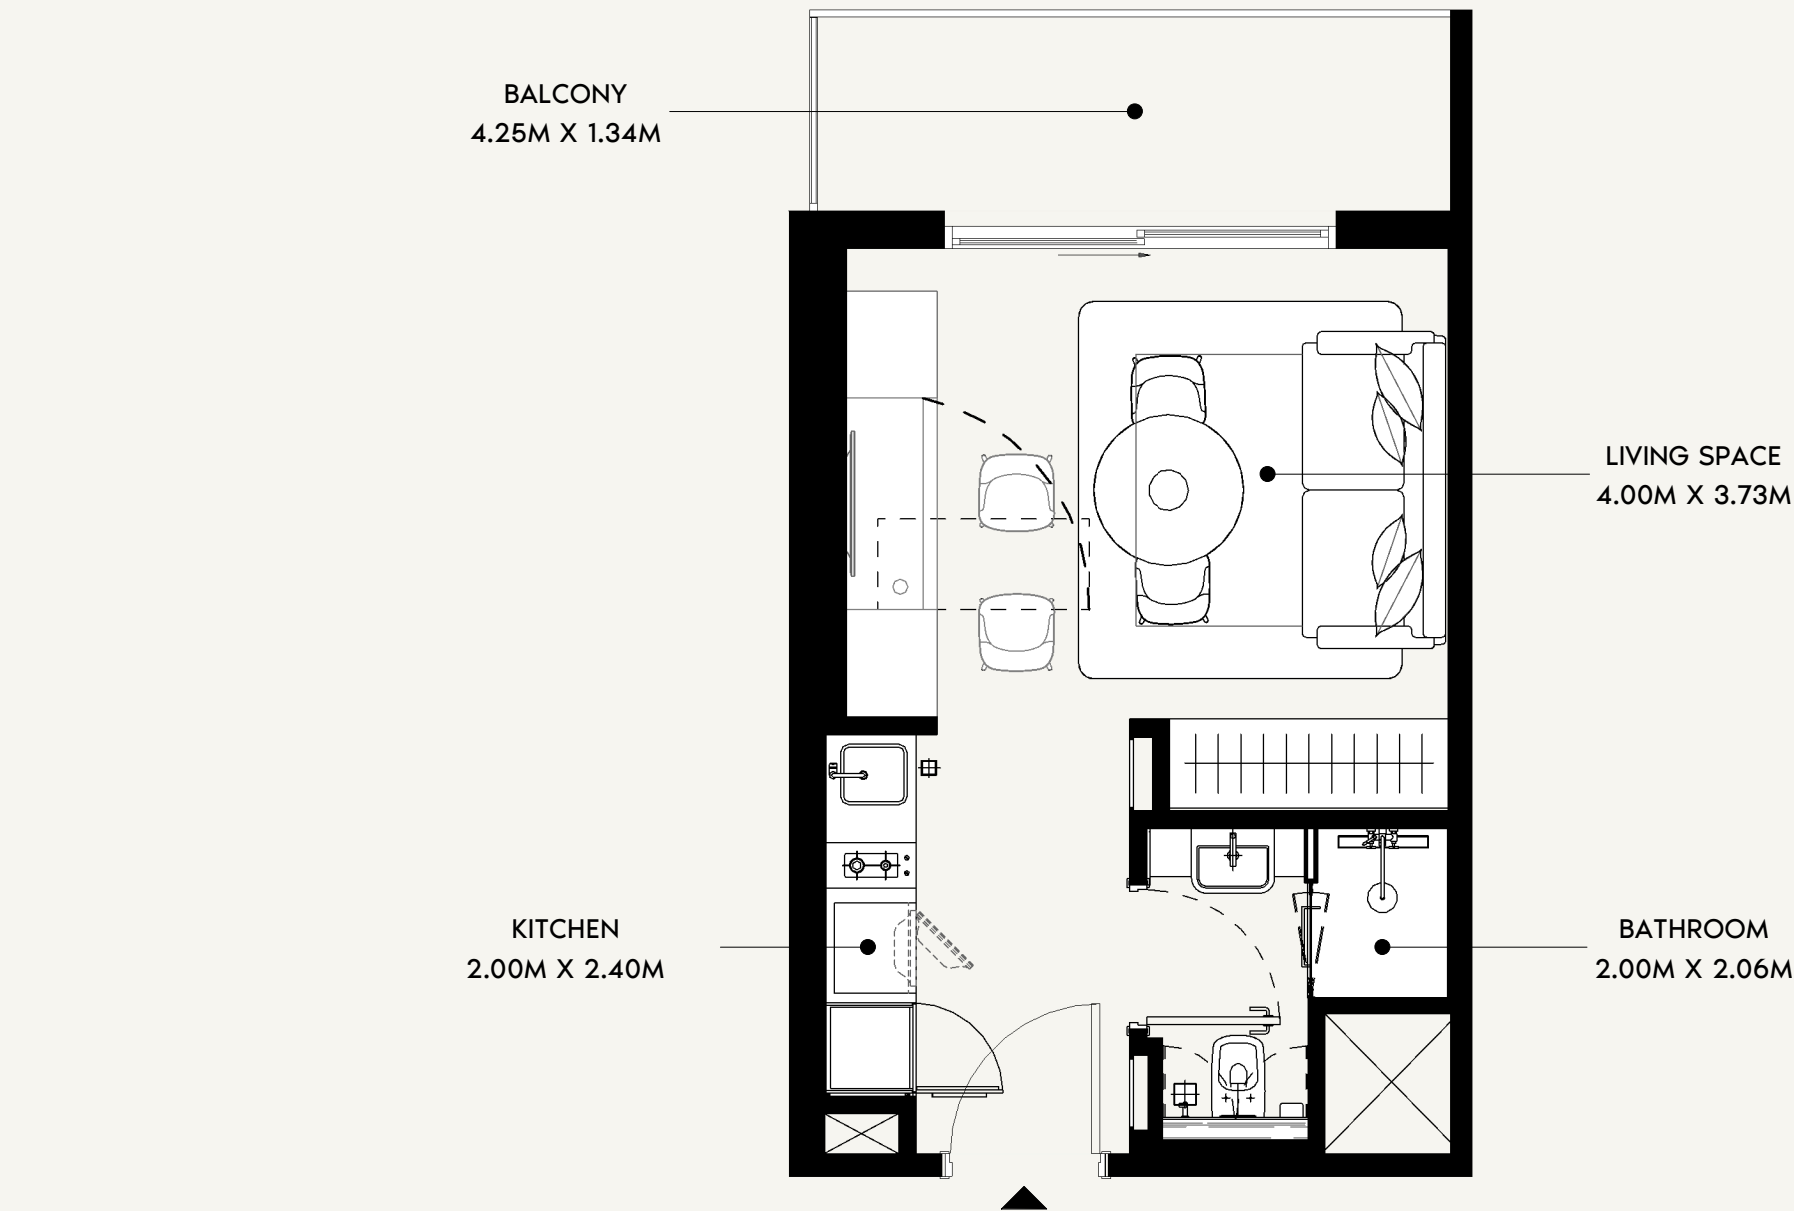

SCALE: N.T.S

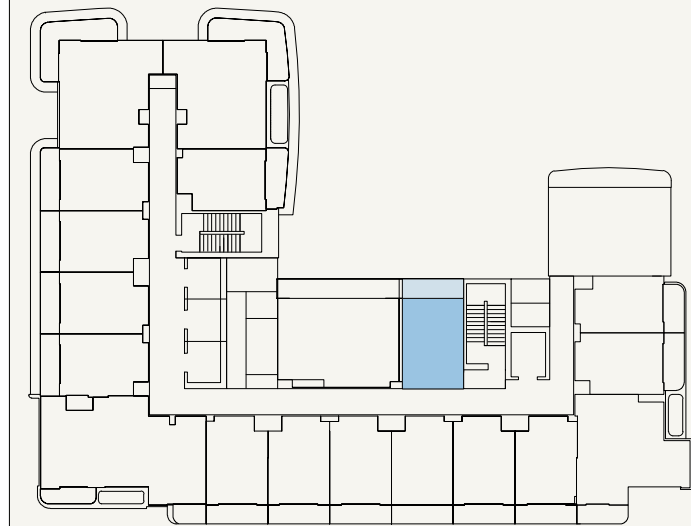

SCALE: N.T.S



FLOOR NO:
12TH to 13TH FLOOR

UNIT TYPE:
STUDIO (TYPE-01A)

APARTMENT AREA:
278.25 SQ.FT. (25.85 SQ.M)


BALCONY AREA:
70.28 SQ.FT. (6.53 SQ.M)

DISCLAIMER:
THE COLORED MARKETING FLOOR PLANS PROVIDED BY THE DEVELOPER ARE FOR ILLUSTRATIVE PURPOSES ONLY. ACTUAL DIMENSIONS, LAYOUT, AND FINISHES MAY VARY FROM THOSE DEPICTED IN THE PLANS. FURNITURE, FIXTURES, AND EQUIPMENT SHOWN IN THE PLANS ARE FOR DECORATIVE PURPOSES ONLY AND ARE NOT INCLUDED IN THE PURCHASE OR LEASE OF THE PROPERTY. THE DEVELOPER RESERVES THE RIGHT TO MAKE MODIFICATIONS, REVISIONS, AND CHANGES TO THE FLOOR PLANS, SPECIFICATIONS, AND FEATURES WITHOUT PRIOR NOTICE.


TOTAL APARTMENT AREA:
348.54 SQ.FT. (32.38 SQ.M)

PROJECT NAME / BUILDING:
JADAF / PROJECT 5

UNIT NO:
1202 to 1302

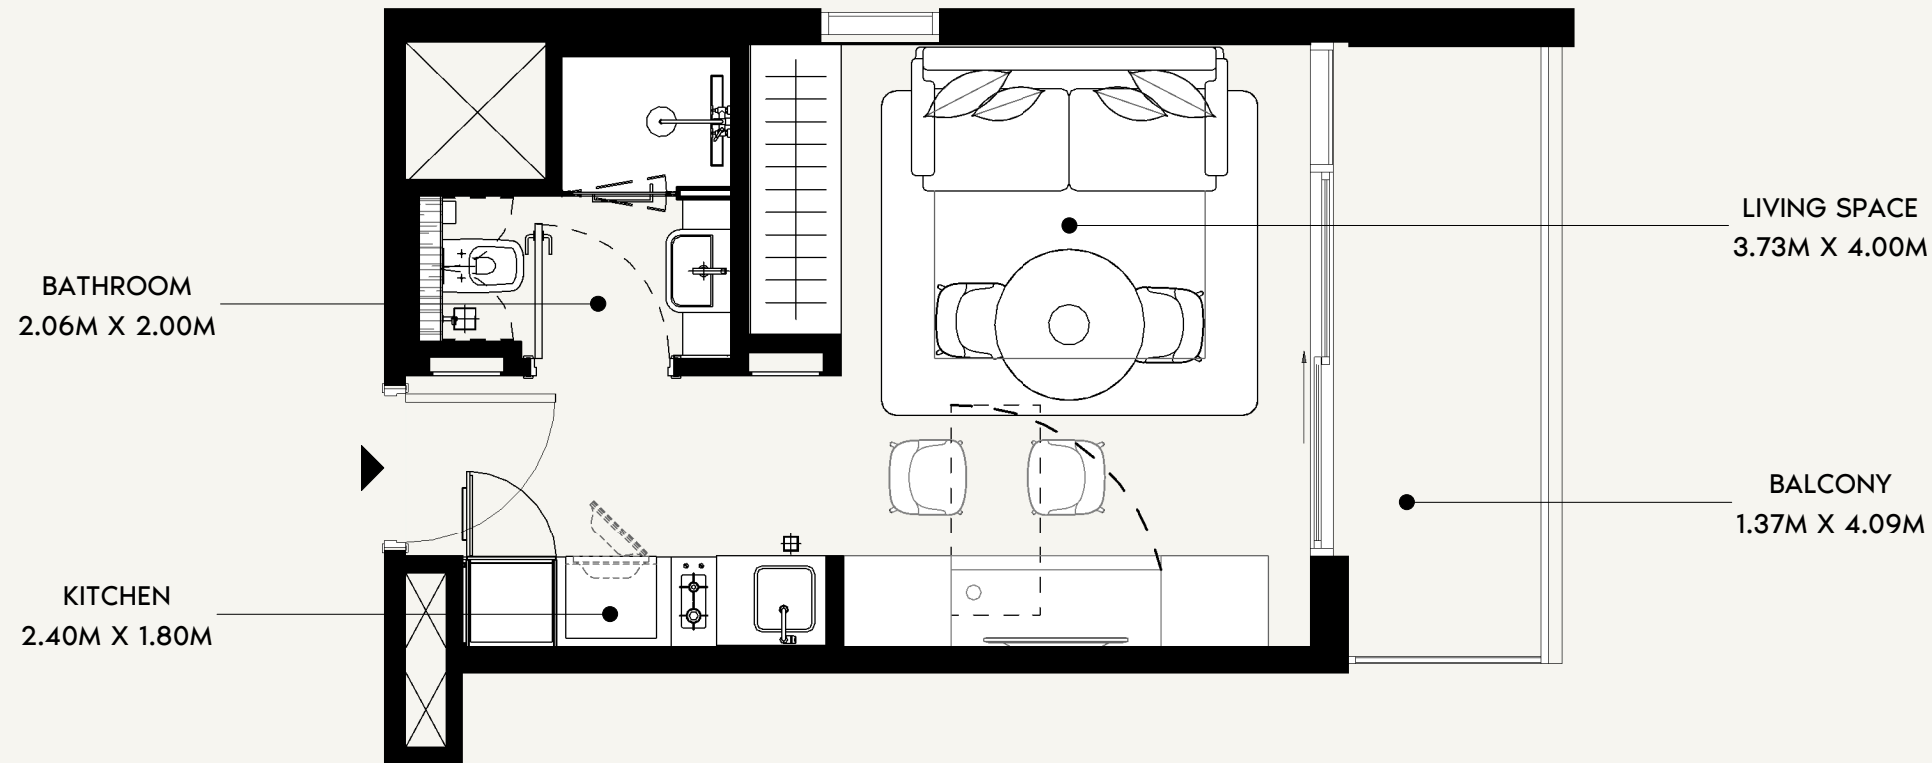

SCALE: N.T.S

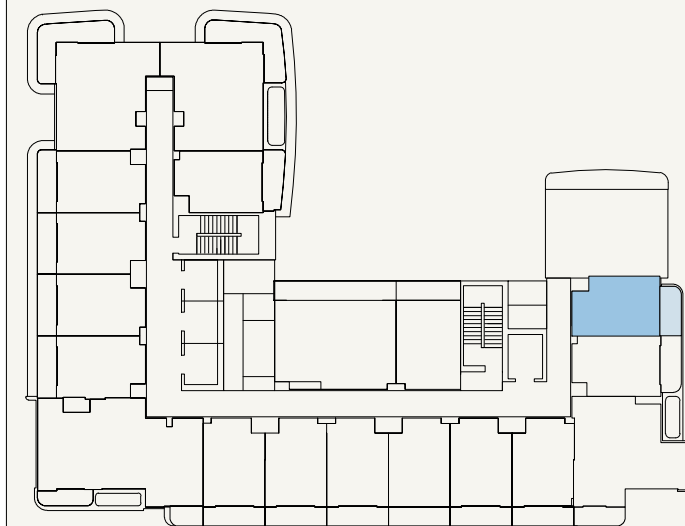

SCALE: N.T.S



FLOOR NO:
12TH to 13TH FLOOR

UNIT TYPE:
STUDIO (TYPE-03A)

APARTMENT AREA:
265.87 SQ.FT. (24.7 SQ.M)

BALCONY AREA:
67.28 SQ.FT. (6.25 SQ.M)

DISCLAIMER:
THE COLORED MARKETING FLOOR PLANS PROVIDED BY THE DEVELOPER ARE FOR ILLUSTRATIVE PURPOSES ONLY. ACTUAL DIMENSIONS, LAYOUT, AND FINISHES MAY VARY FROM THOSE DEPICTED IN THE PLANS. FURNITURE, FIXTURES, AND EQUIPMENT SHOWN IN THE PLANS ARE FOR DECORATIVE PURPOSES ONLY AND ARE NOT INCLUDED IN THE PURCHASE OR LEASE OF THE PROPERTY. THE DEVELOPER RESERVES THE RIGHT TO MAKE MODIFICATIONS, REVISIONS, AND CHANGES TO THE FLOOR PLANS, SPECIFICATIONS, AND FEATURES WITHOUT PRIOR NOTICE.


TOTAL APARTMENT AREA:
333.15 SQ.FT. (30.95 SQ.M)

PROJECT NAME / BUILDING:
JADAF / PROJECT 5



UNIT NO:
1203 to 1303



SCALE: N.T.S

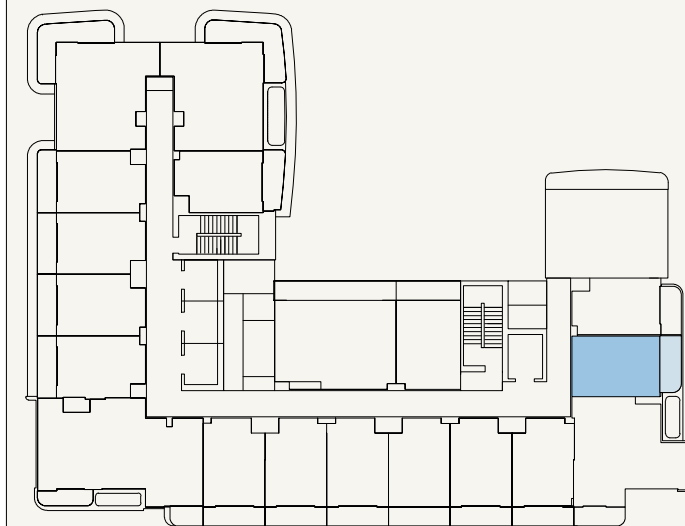

SCALE: N.T.S

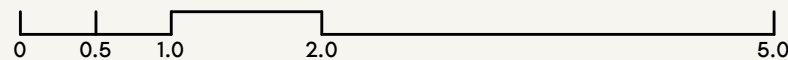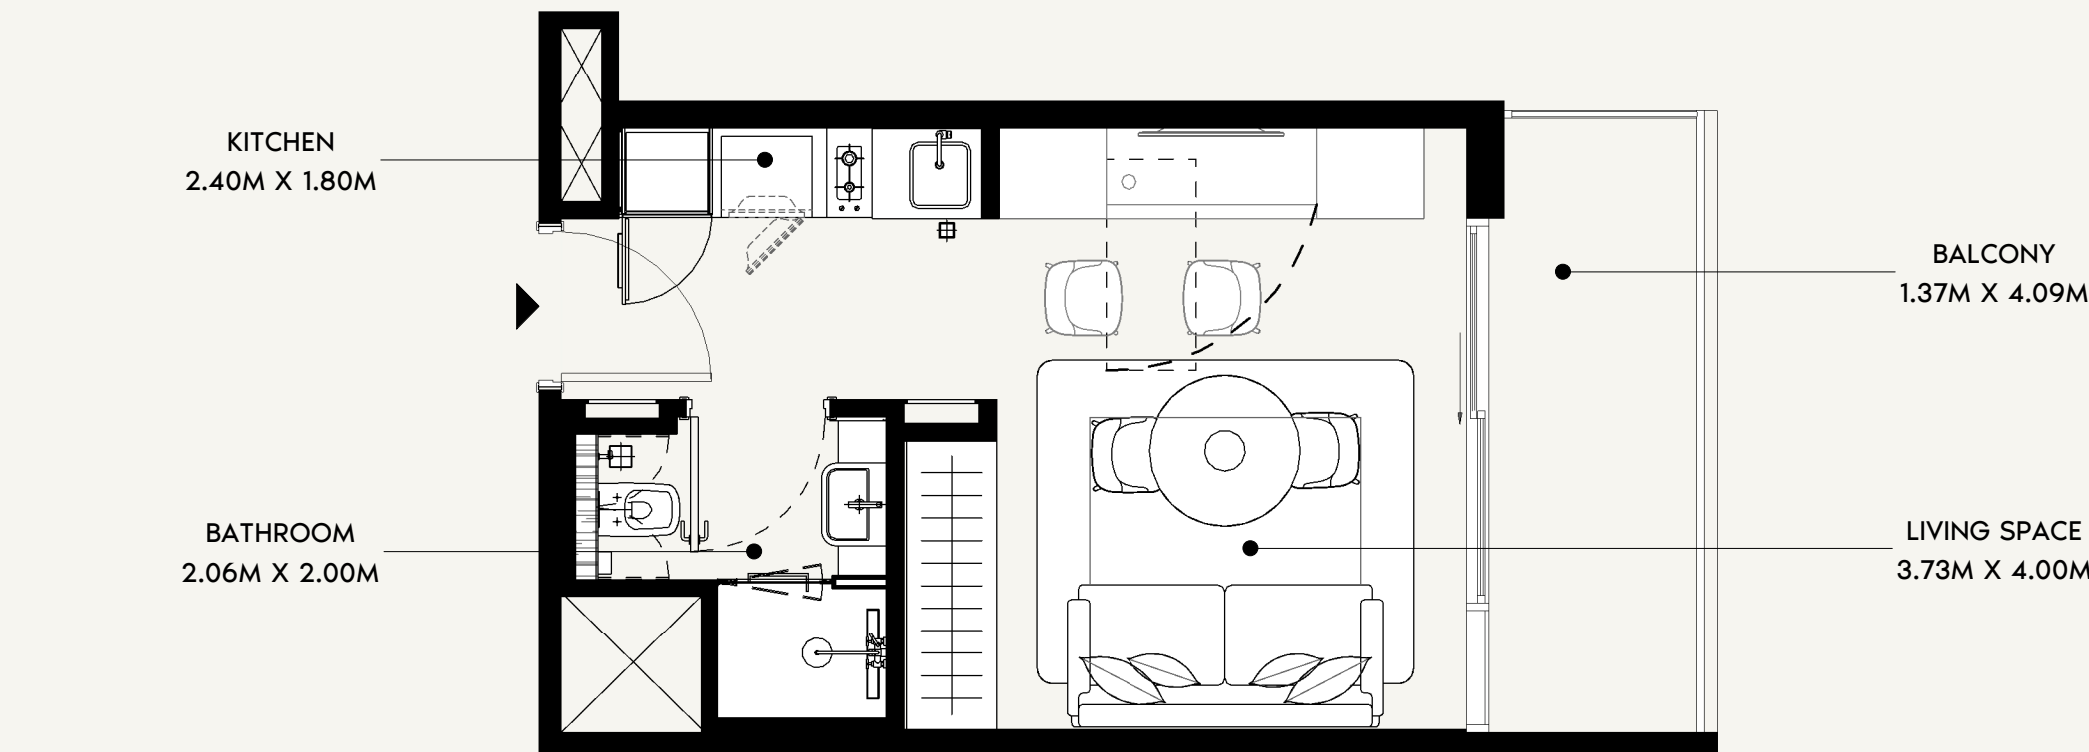

FLOOR NO:
12TH to 13TH FLOOR

UNIT TYPE:
STUDIO (TYPE-02A)

APARTMENT AREA:
263.07 SQ.FT. (24.44 SQ.M)



BALCONY AREA:
67.28 SQ.FT. (6.25 SQ.M)

DISCLAIMER:
THE COLORED MARKETING FLOOR PLANS PROVIDED BY THE DEVELOPER ARE FOR ILLUSTRATIVE PURPOSES ONLY. ACTUAL DIMENSIONS, LAYOUT, AND FINISHES MAY VARY FROM THOSE DEPICTED IN THE PLANS. FURNITURE, FIXTURES, AND EQUIPMENT SHOWN IN THE PLANS ARE FOR DECORATIVE PURPOSES ONLY AND ARE NOT INCLUDED IN THE PURCHASE OR LEASE OF THE PROPERTY. THE DEVELOPER RESERVES THE RIGHT TO MAKE MODIFICATIONS, REVISIONS, AND CHANGES TO THE FLOOR PLANS, SPECIFICATIONS, AND FEATURES WITHOUT PRIOR NOTICE.


TOTAL APARTMENT AREA:
330.35 SQ.FT. (30.69 SQ.M)

PROJECT NAME / BUILDING:
JADAF / PROJECT 5

UNIT NO:
1204 to 1304

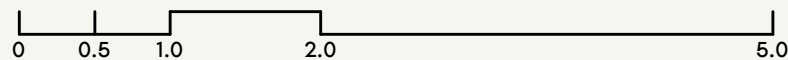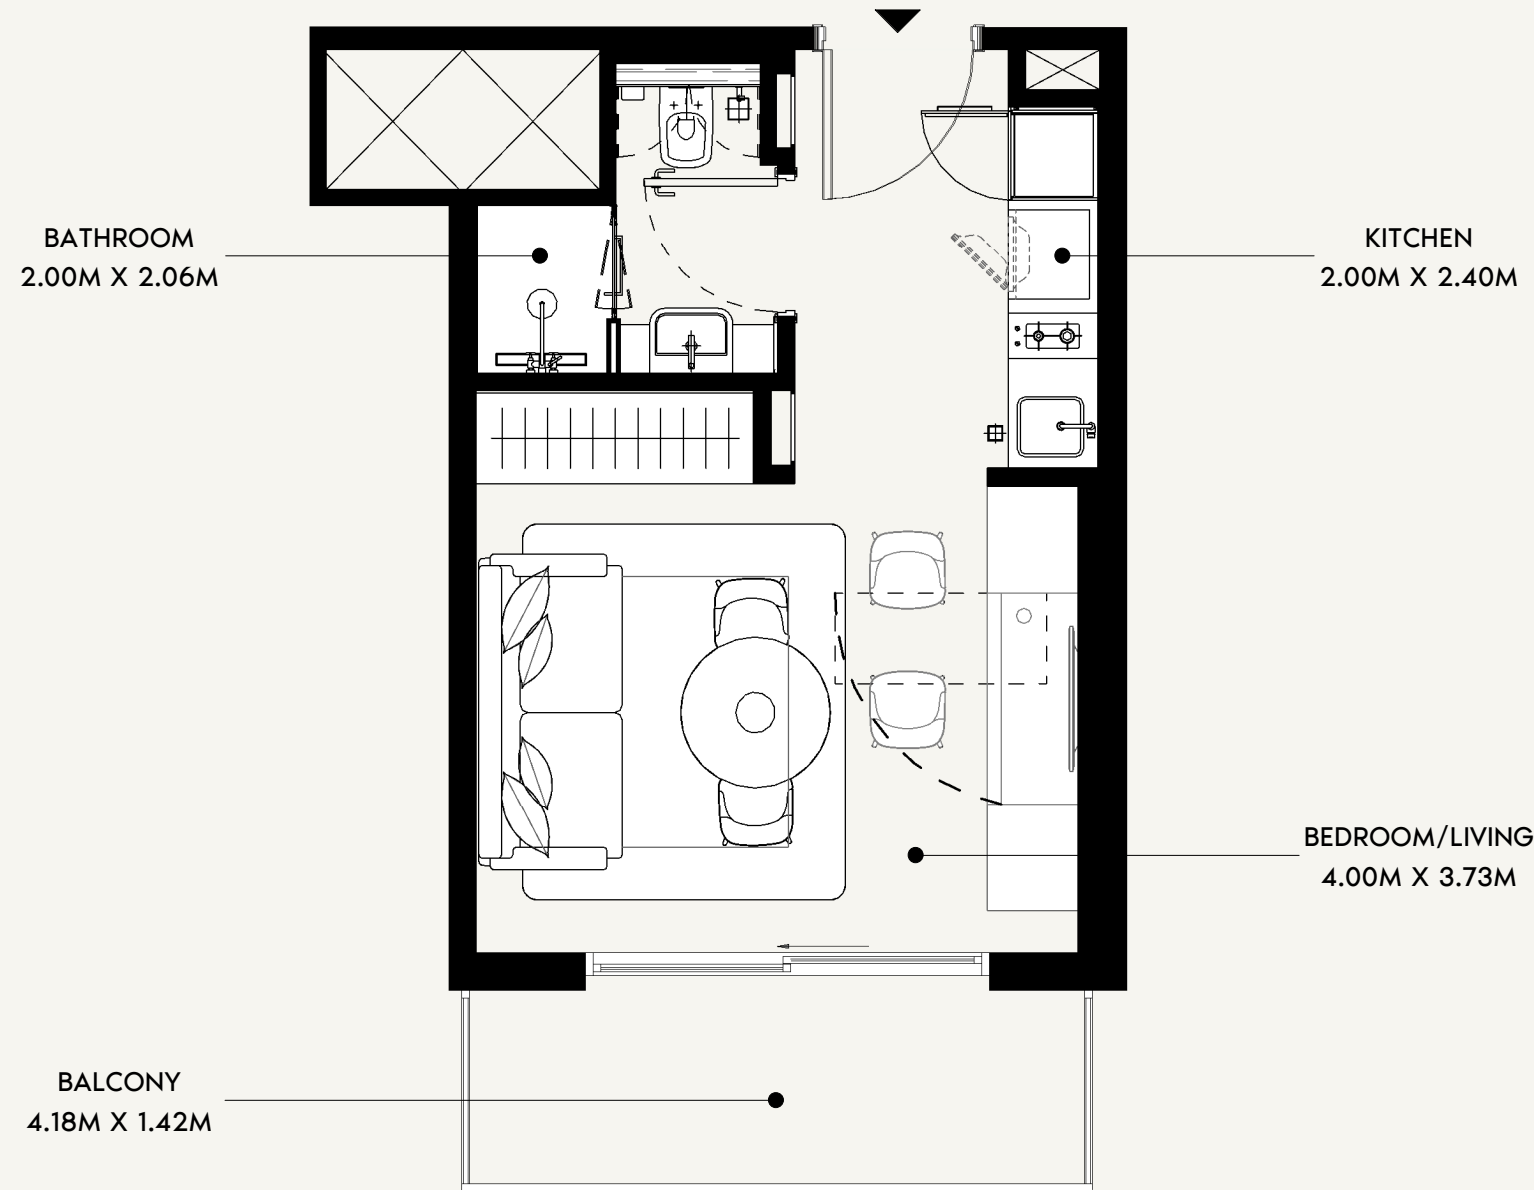

SCALE: N.T.S

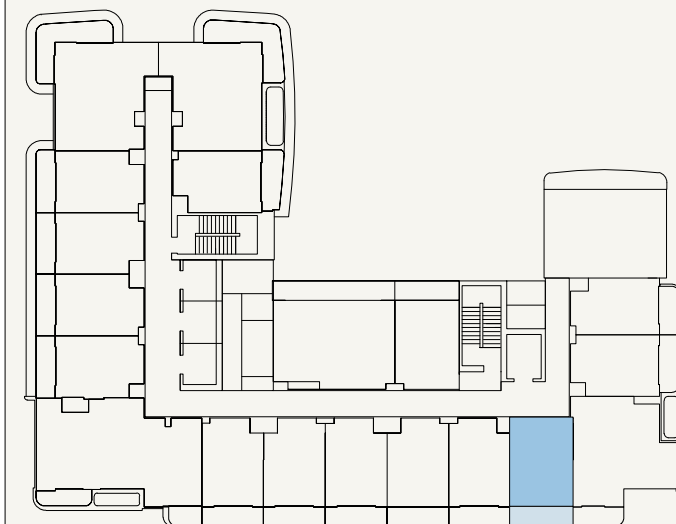

SCALE: N.T.S



FLOOR NO:
12TH to 13TH FLOOR

UNIT TYPE:
STUDIO (TYPE-02B)

APARTMENT AREA:
273.84 SQ.FT. (25.44 SQ.M)


BALCONY AREA:
64.91 SQ.FT. (6.03 SQ.M)

DISCLAIMER:
THE COLORED MARKETING FLOOR PLANS PROVIDED BY THE DEVELOPER ARE FOR ILLUSTRATIVE PURPOSES ONLY. ACTUAL DIMENSIONS, LAYOUT, AND FINISHES MAY VARY FROM THOSE DEPICTED IN THE PLANS. FURNITURE, FIXTURES, AND EQUIPMENT SHOWN IN THE PLANS ARE FOR DECORATIVE PURPOSES ONLY AND ARE NOT INCLUDED IN THE PURCHASE OR LEASE OF THE PROPERTY. THE DEVELOPER RESERVES THE RIGHT TO MAKE MODIFICATIONS, REVISIONS, AND CHANGES TO THE FLOOR PLANS, SPECIFICATIONS, AND FEATURES WITHOUT PRIOR NOTICE.


TOTAL APARTMENT AREA:
338.74 SQ.FT. (31.47 SQ.M)

PROJECT NAME / BUILDING:
JADAF / PROJECT 5

UNIT NO:
1206 to 1306

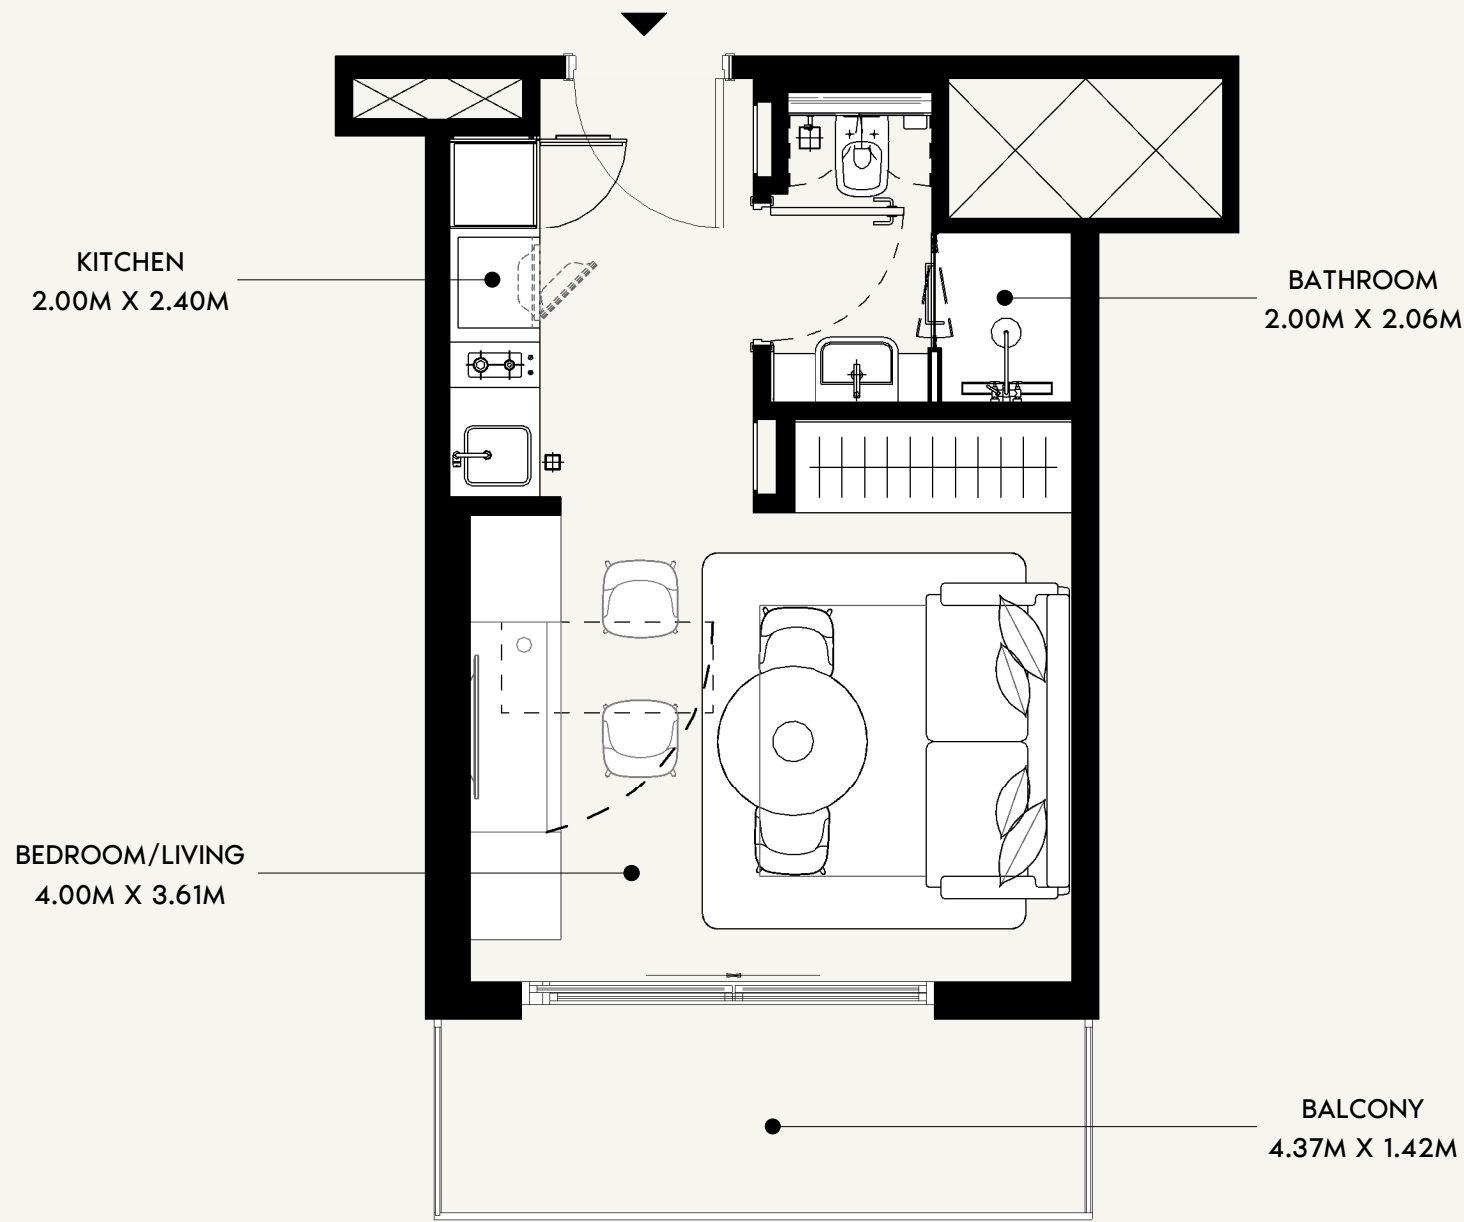

SCALE: N.T.S

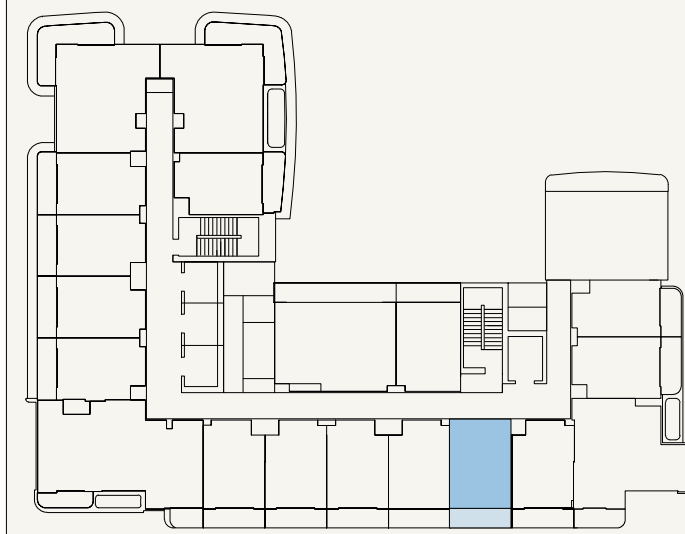

SCALE: N.T.S



FLOOR NO:
12TH to 13TH FLOOR

UNIT TYPE:
STUDIO (TYPE-02B)

APARTMENT AREA:
272.01 SQ.FT. (25.27 SQ.M)


BALCONY AREA:
67.92 SQ.FT. (6.31 SQ.M)

DISCLAIMER:
THE COLORED MARKETING FLOOR PLANS PROVIDED BY THE DEVELOPER ARE FOR ILLUSTRATIVE PURPOSES ONLY. ACTUAL DIMENSIONS, LAYOUT, AND FINISHES MAY VARY FROM THOSE DEPICTED IN THE PLANS. FURNITURE, FIXTURES, AND EQUIPMENT SHOWN IN THE PLANS ARE FOR DECORATIVE PURPOSES ONLY AND ARE NOT INCLUDED IN THE PURCHASE OR LEASE OF THE PROPERTY. THE DEVELOPER RESERVES THE RIGHT TO MAKE MODIFICATIONS, REVISIONS, AND CHANGES TO THE FLOOR PLANS, SPECIFICATIONS, AND FEATURES WITHOUT PRIOR NOTICE.


TOTAL APARTMENT AREA:
339.93 SQ.FT. (31.58 SQ.M)

PROJECT NAME / BUILDING:
JADAF / PROJECT 5

UNIT NO:
1207 to 1307

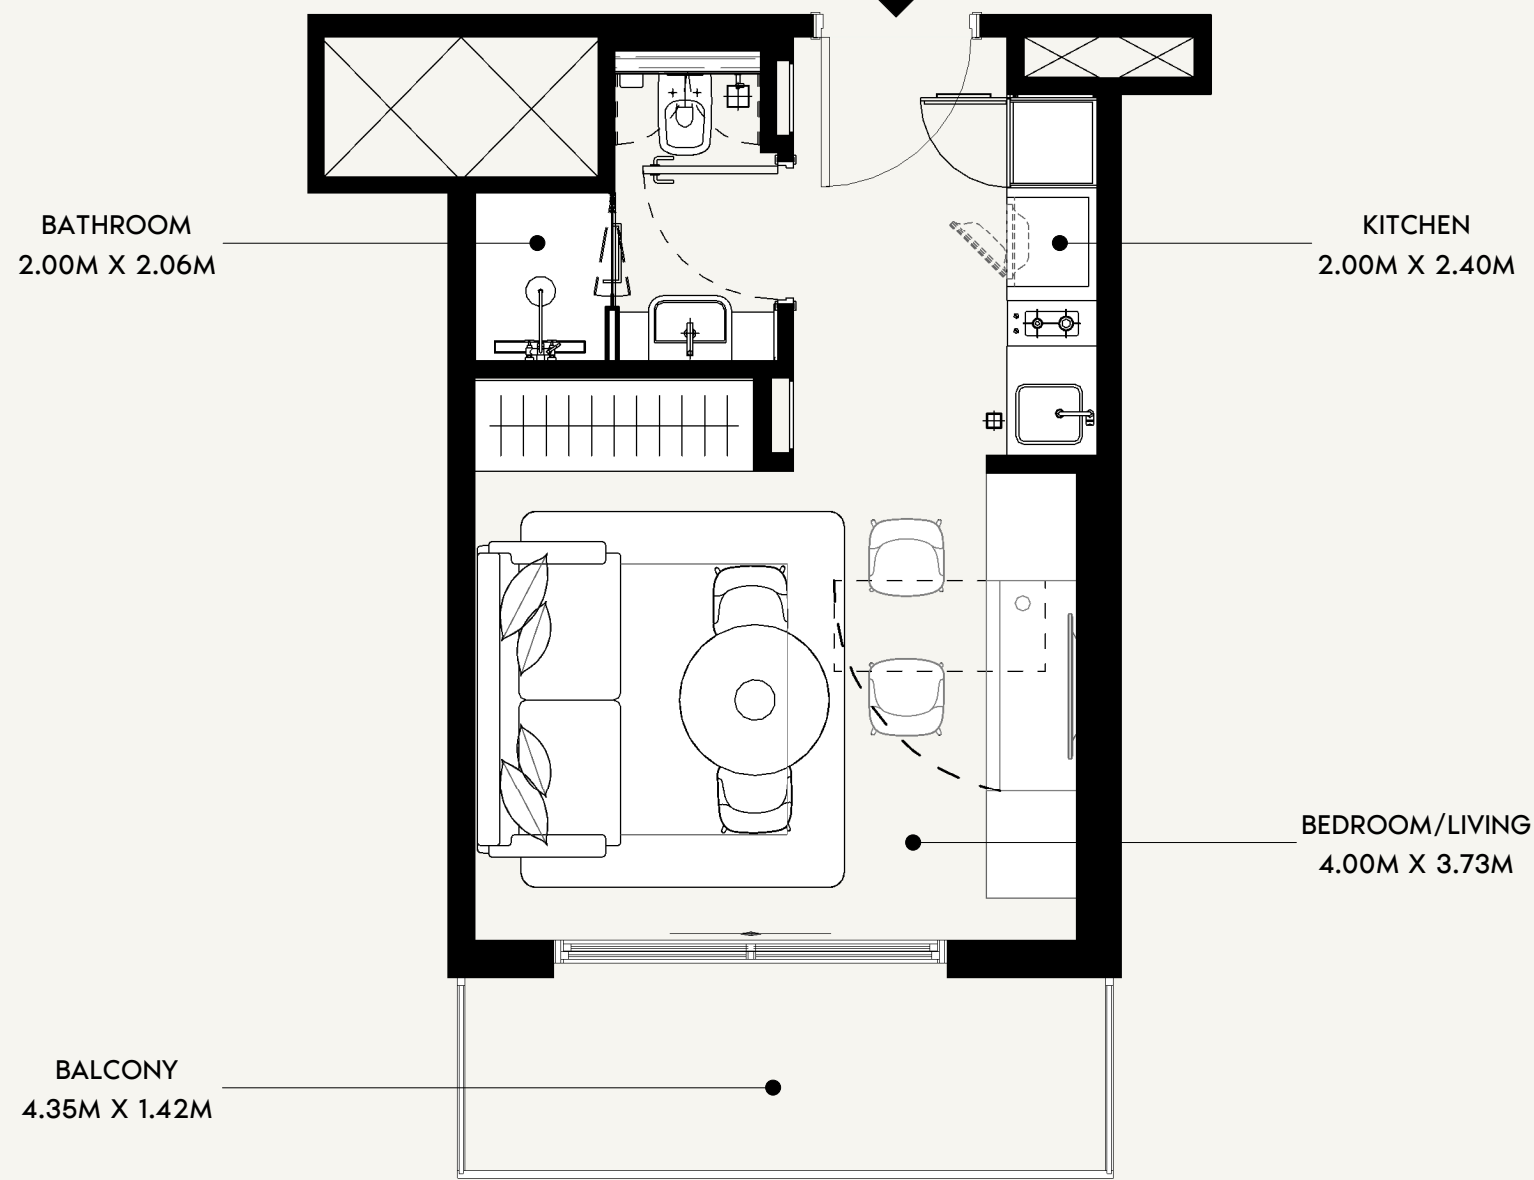

SCALE: N.T.S

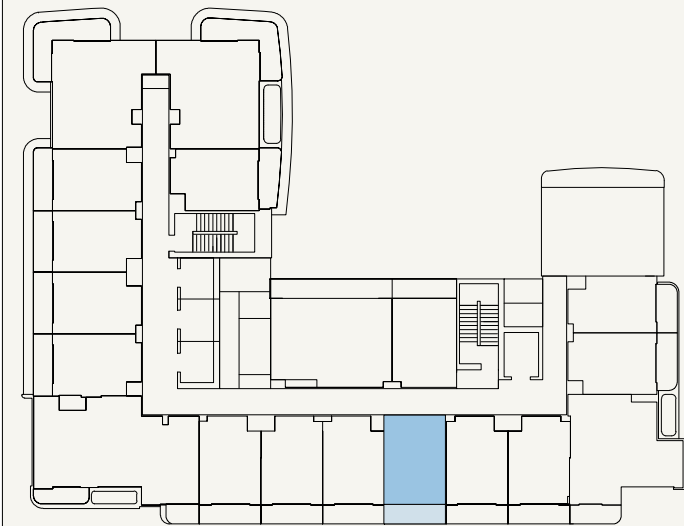

SCALE: N.T.S



FLOOR NO:
12TH to 13TH FLOOR

UNIT TYPE:
STUDIO (TYPE-02B)

APARTMENT AREA:
272.01 SQ.FT. (25.27 SQ.M)



BALCONY AREA:
67.49 SQ.FT. (6.27 SQ.M)

DISCLAIMER:
THE COLORED MARKETING FLOOR PLANS PROVIDED BY THE DEVELOPER ARE FOR ILLUSTRATIVE PURPOSES ONLY. ACTUAL DIMENSIONS, LAYOUT, AND FINISHES MAY VARY FROM THOSE DEPICTED IN THE PLANS. FURNITURE, FIXTURES, AND EQUIPMENT SHOWN IN THE PLANS ARE FOR DECORATIVE PURPOSES ONLY AND ARE NOT INCLUDED IN THE PURCHASE OR LEASE OF THE PROPERTY. THE DEVELOPER RESERVES THE RIGHT TO MAKE MODIFICATIONS, REVISIONS, AND CHANGES TO THE FLOOR PLANS, SPECIFICATIONS, AND FEATURES WITHOUT PRIOR NOTICE.


TOTAL APARTMENT AREA:
339.50 SQ.FT. (31.54 SQ.M)

PROJECT NAME / BUILDING:
JADAF / PROJECT 5

UNIT NO:
1208 to 1308

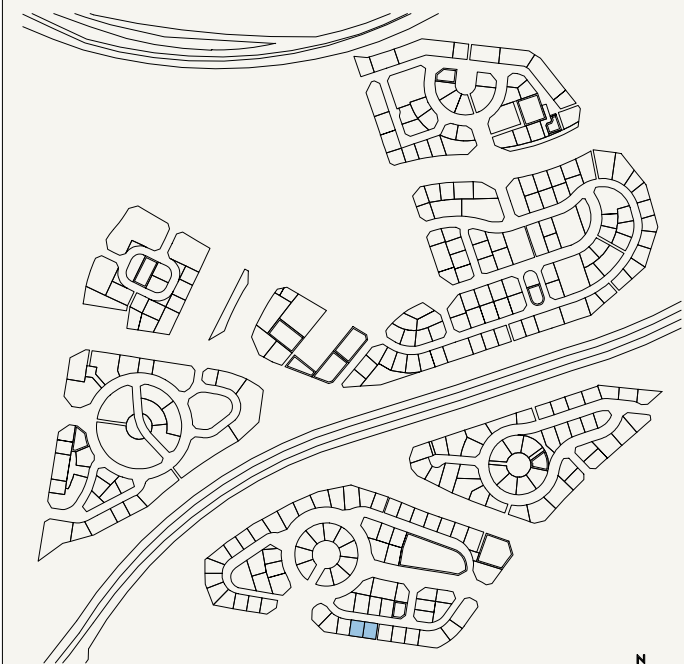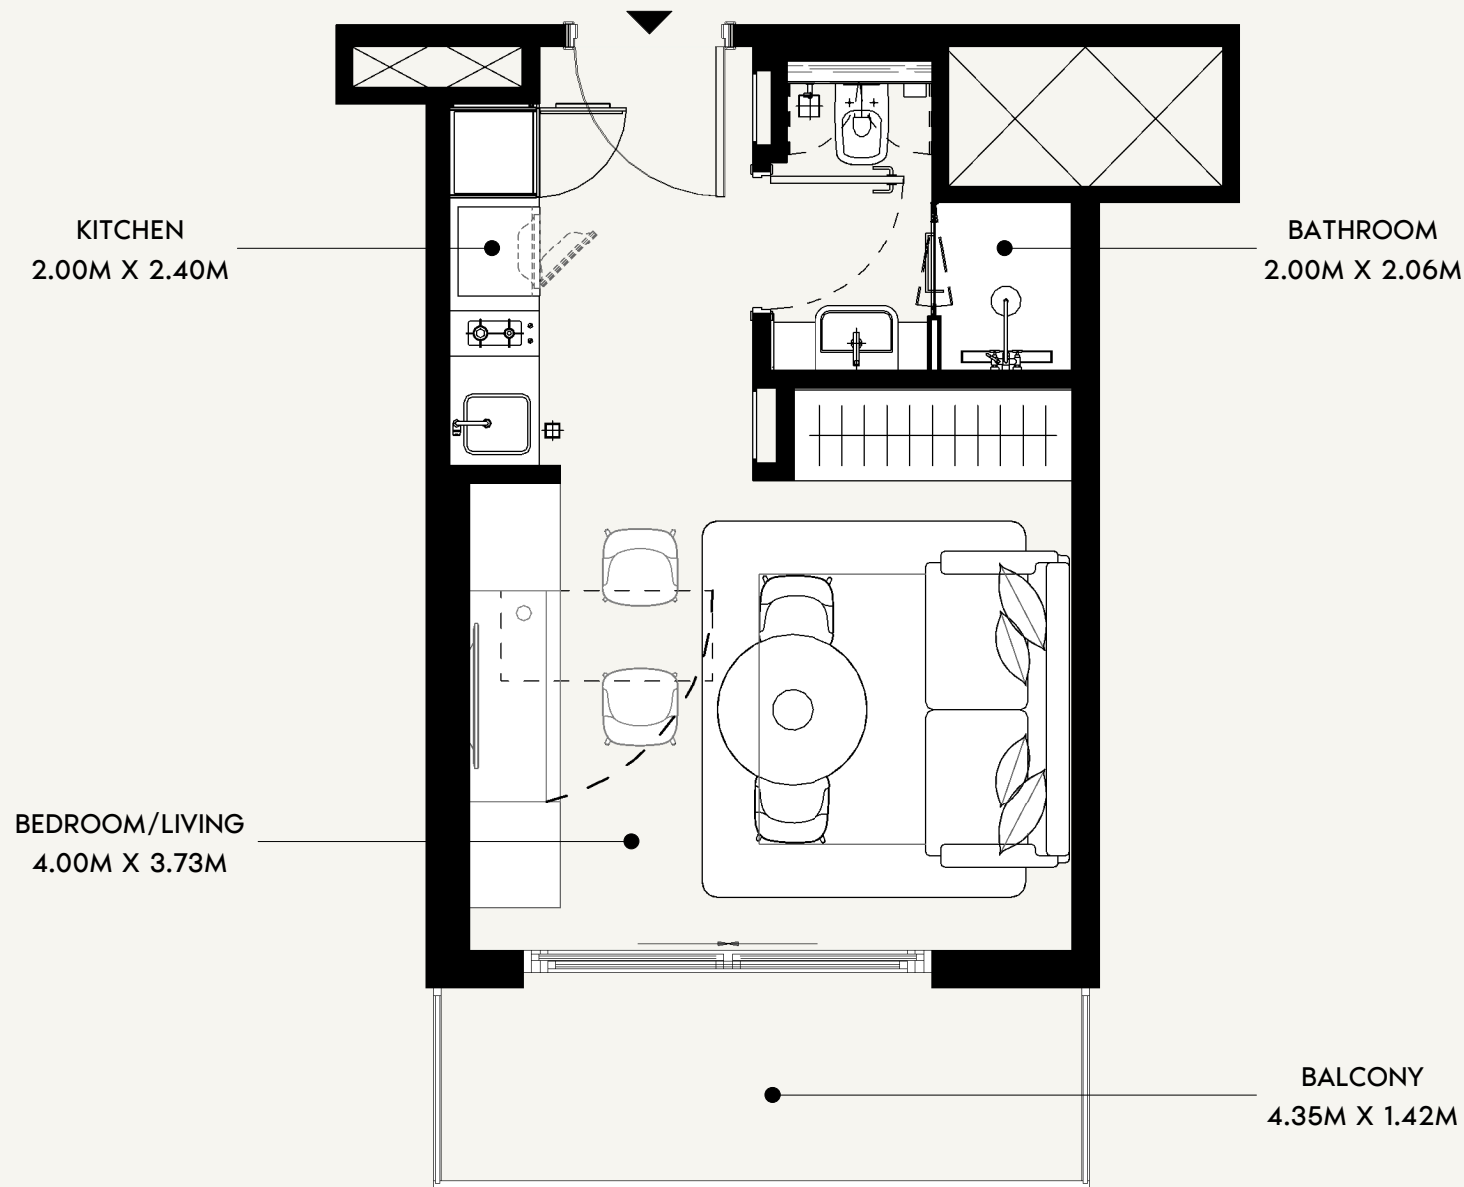

SCALE: N.T.S

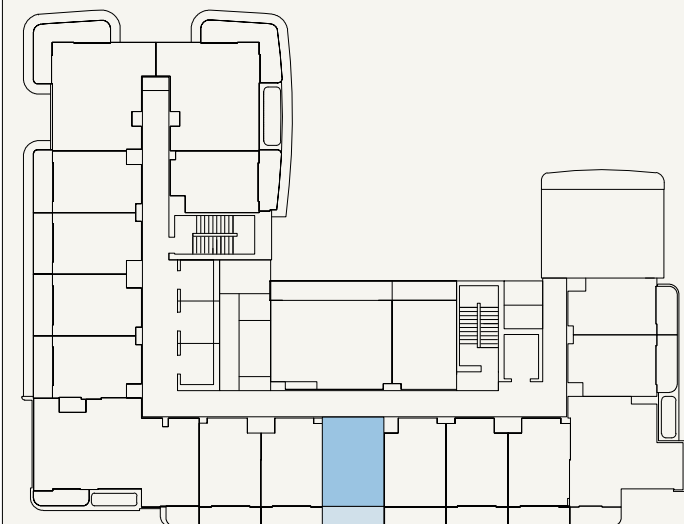

SCALE: N.T.S



FLOOR NO:
12TH to 13TH FLOOR

UNIT TYPE:
STUDIO (TYPE-02B)

APARTMENT AREA:
272.01 SQ.FT. (25.27 SQ.M)


BALCONY AREA:
67.60 SQ.FT. (6.28 SQ.M)

DISCLAIMER:
THE COLORED MARKETING FLOOR PLANS PROVIDED BY THE DEVELOPER ARE FOR ILLUSTRATIVE PURPOSES ONLY. ACTUAL DIMENSIONS, LAYOUT, AND FINISHES MAY VARY FROM THOSE DEPICTED IN THE PLANS. FURNITURE, FIXTURES, AND EQUIPMENT SHOWN IN THE PLANS ARE FOR DECORATIVE PURPOSES ONLY AND ARE NOT INCLUDED IN THE PURCHASE OR LEASE OF THE PROPERTY. THE DEVELOPER RESERVES THE RIGHT TO MAKE MODIFICATIONS, REVISIONS, AND CHANGES TO THE FLOOR PLANS, SPECIFICATIONS, AND FEATURES WITHOUT PRIOR NOTICE.


TOTAL APARTMENT AREA:
339.60 SQ.FT. (31.55 SQ.M)

PROJECT NAME / BUILDING:
JADAF / PROJECT 5

UNIT NO:
1209 to 1309

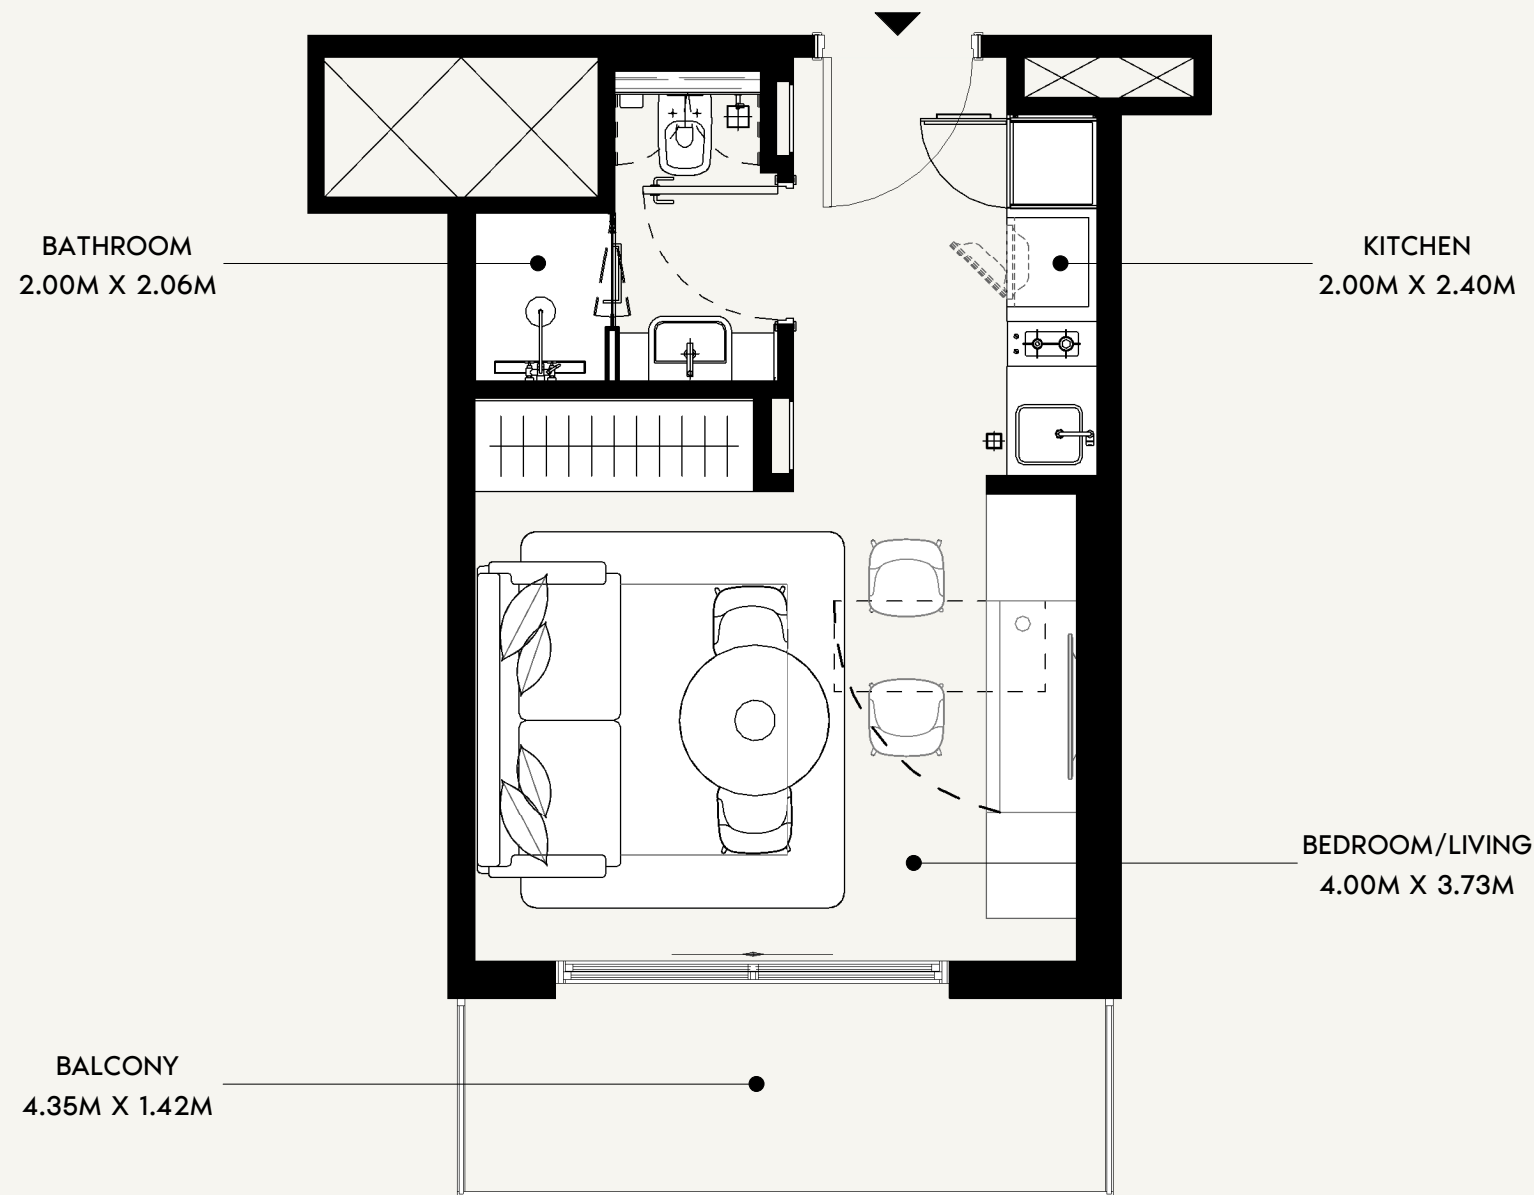

SCALE: N.T.S

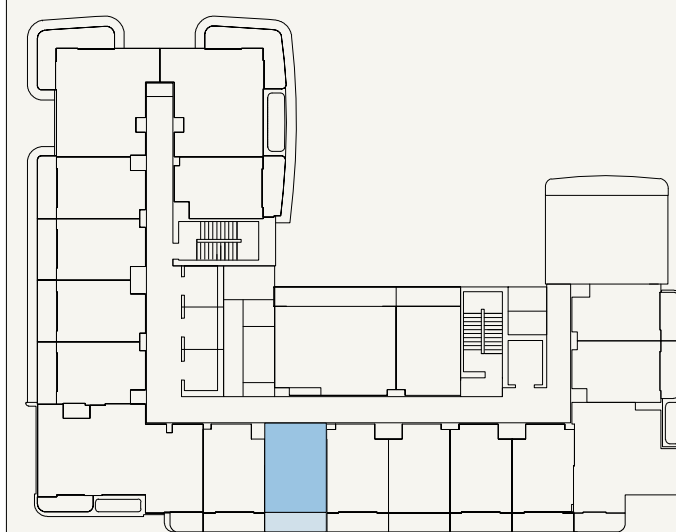

SCALE: N.T.S



FLOOR NO:
12TH to 13TH FLOOR

UNIT TYPE:
STUDIO (TYPE-02B)

APARTMENT AREA:
272.01 SQ.FT. (25.27 SQ.M)



BALCONY AREA:
67.49 SQ.FT. (6.27 SQ.M)

DISCLAIMER:
THE COLORED MARKETING FLOOR PLANS PROVIDED BY THE DEVELOPER ARE FOR ILLUSTRATIVE PURPOSES ONLY. ACTUAL DIMENSIONS, LAYOUT, AND FINISHES MAY VARY FROM THOSE DEPICTED IN THE PLANS. FURNITURE, FIXTURES, AND EQUIPMENT SHOWN IN THE PLANS ARE FOR DECORATIVE PURPOSES ONLY AND ARE NOT INCLUDED IN THE PURCHASE OR LEASE OF THE PROPERTY. THE DEVELOPER RESERVES THE RIGHT TO MAKE MODIFICATIONS, REVISIONS, AND CHANGES TO THE FLOOR PLANS, SPECIFICATIONS, AND FEATURES WITHOUT PRIOR NOTICE.


TOTAL APARTMENT AREA:
339.50 SQ.FT. (31.54 SQ.M)

PROJECT NAME / BUILDING:
JADAF / PROJECT 5

UNIT NO:
1210 to 1310

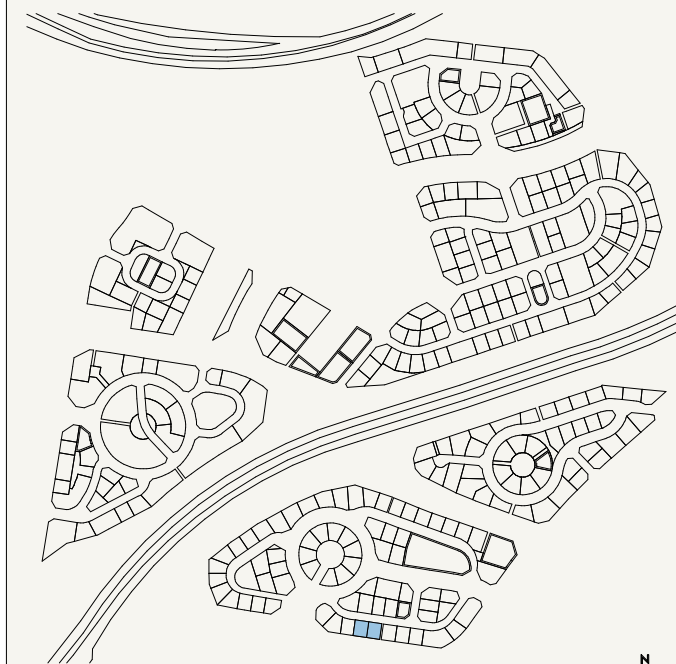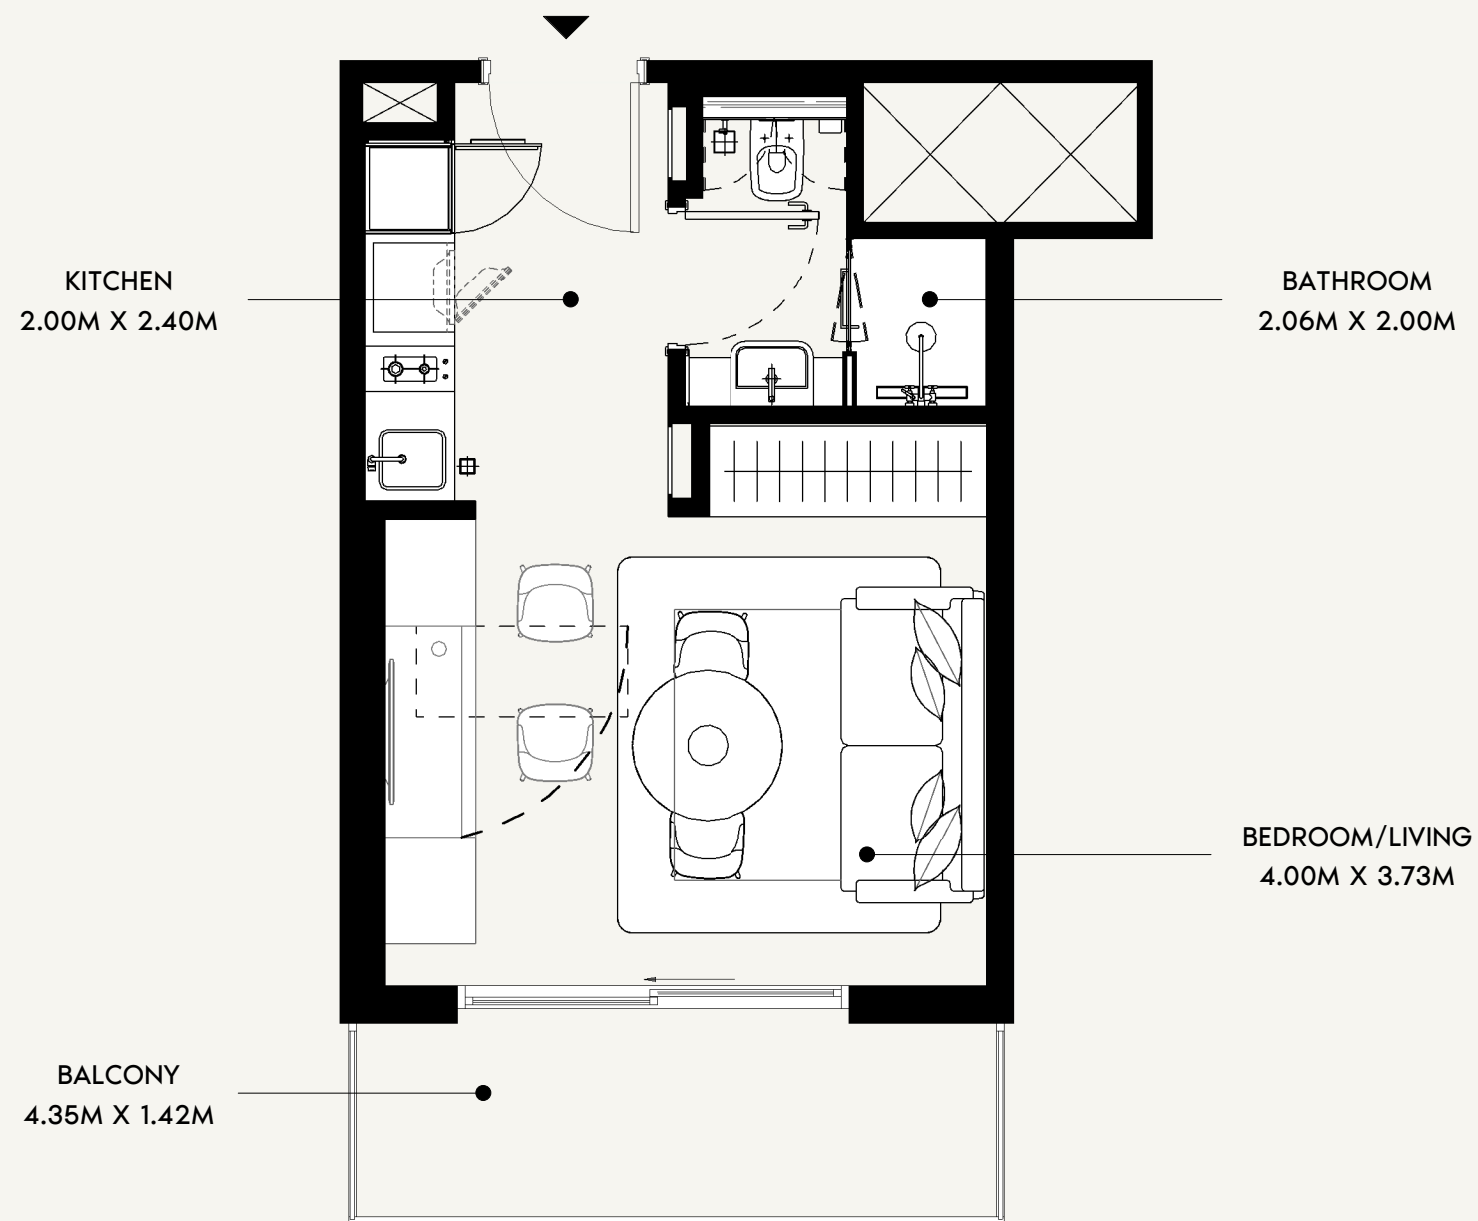

SCALE: N.T.S

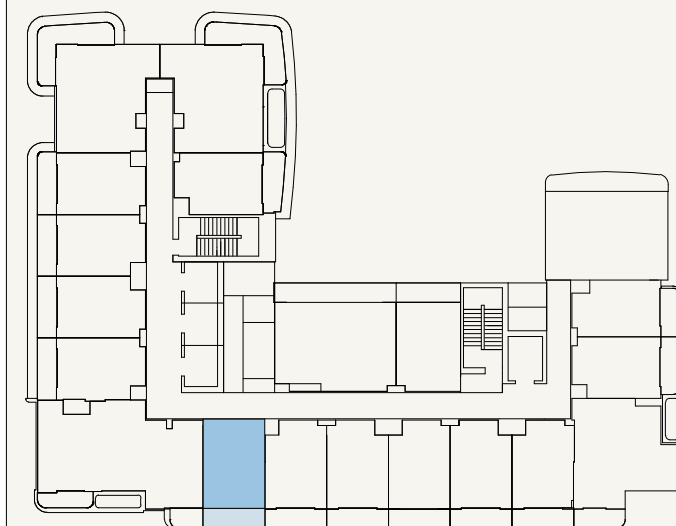

SCALE: N.T.S



FLOOR NO:
12TH-13TH FLOOR

UNIT TYPE:
STUDIO (TYPE-02B)

APARTMENT AREA:
272.01 SQ.FT. (25.27 SQ.M)



BALCONY AREA:
67.49 SQ.FT. (6.27 SQ.M)

DISCLAIMER:
THE COLORED MARKETING FLOOR PLANS PROVIDED BY THE DEVELOPER ARE FOR ILLUSTRATIVE PURPOSES ONLY. ACTUAL DIMENSIONS, LAYOUT, AND FINISHES MAY VARY FROM THOSE DEPICTED IN THE PLANS. FURNITURE, FIXTURES, AND EQUIPMENT SHOWN IN THE PLANS ARE FOR DECORATIVE PURPOSES ONLY AND ARE NOT INCLUDED IN THE PURCHASE OR LEASE OF THE PROPERTY. THE DEVELOPER RESERVES THE RIGHT TO MAKE MODIFICATIONS, REVISIONS, AND CHANGES TO THE FLOOR PLANS, SPECIFICATIONS, AND FEATURES WITHOUT PRIOR NOTICE.


TOTAL APARTMENT AREA:
339.50 SQ.FT. (31.54 SQ.M)

PROJECT NAME / BUILDING:
JADAF / PROJECT 5

UNIT NO:
1211 & 1311

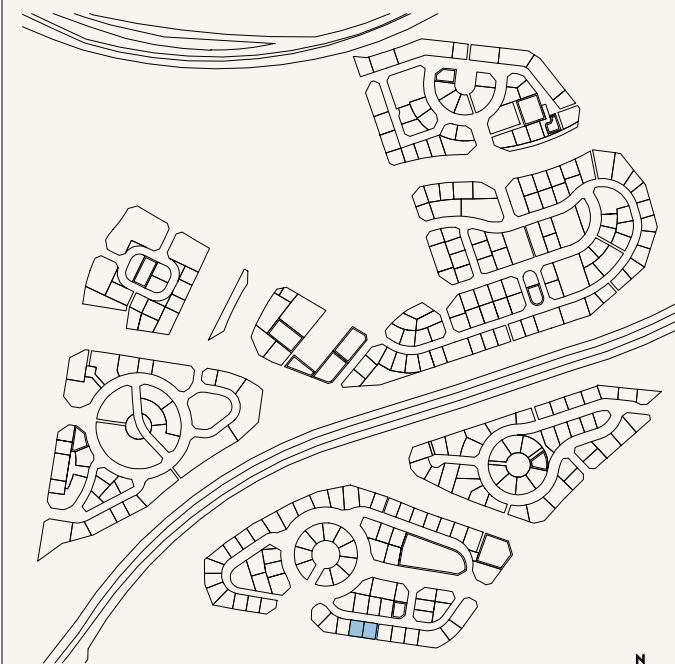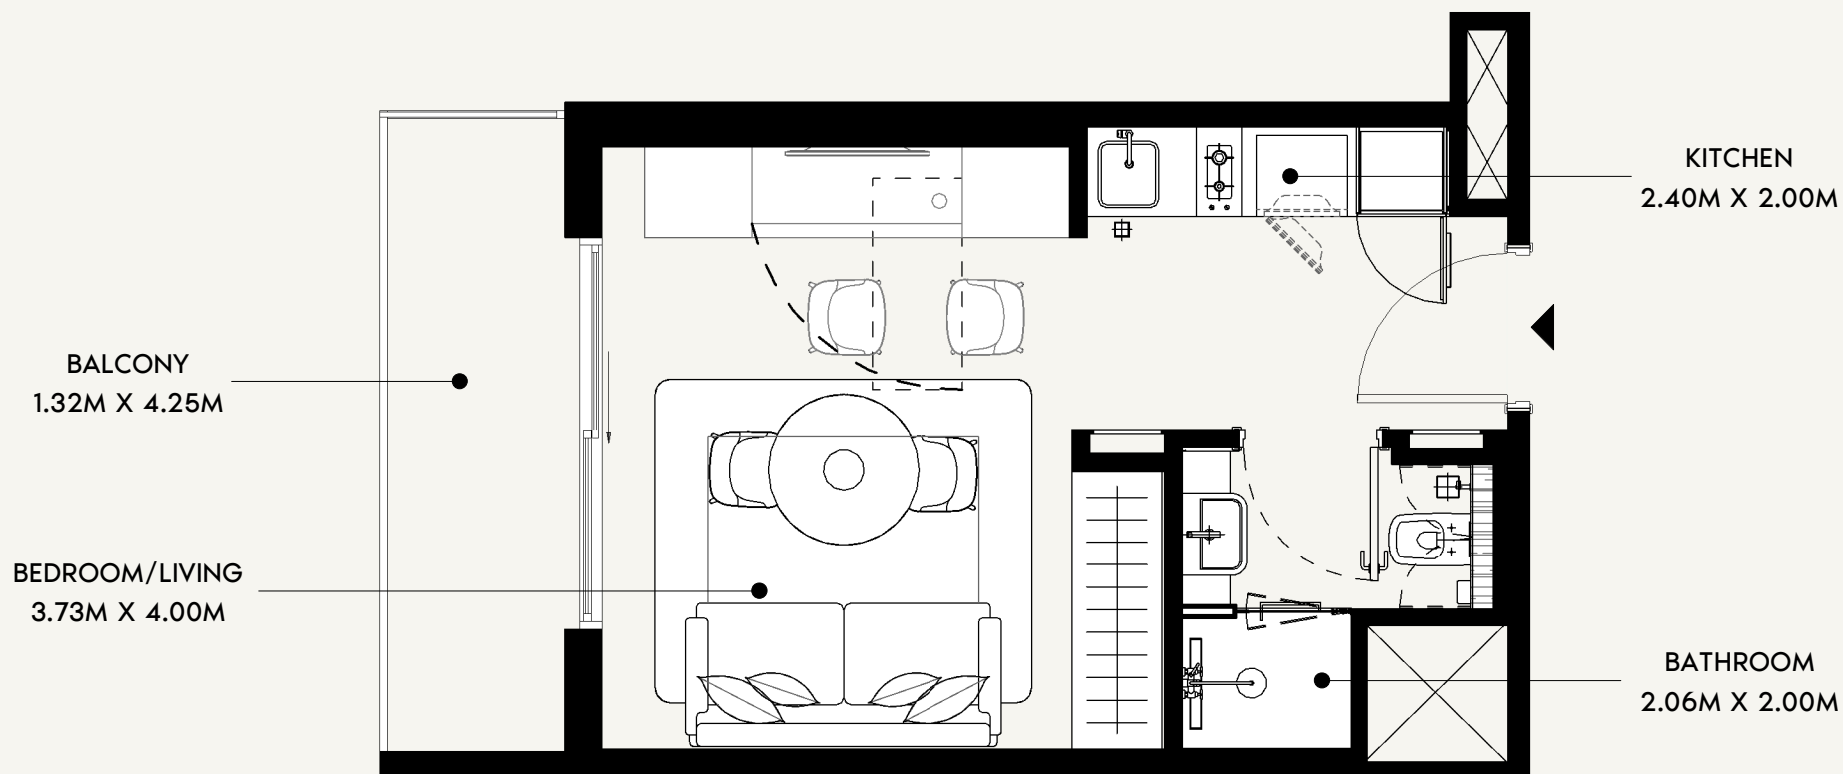

SCALE: N.T.S

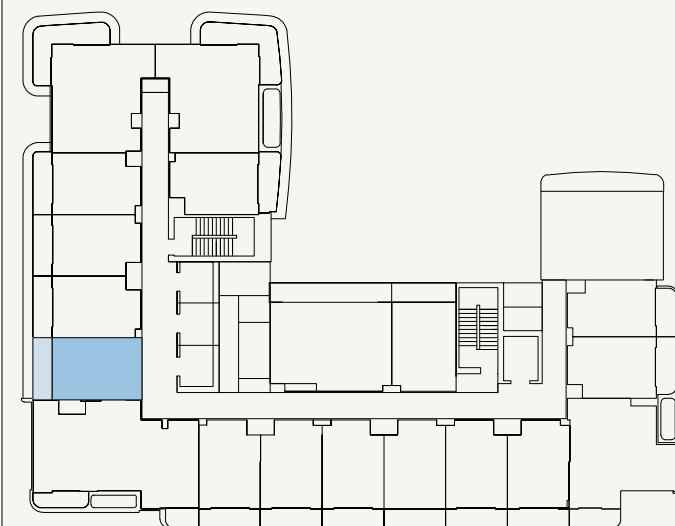

SCALE: N.T.S



FLOOR NO:
12TH to 13TH FLOOR

UNIT TYPE:
STUDIO (TYPE-02B)

APARTMENT AREA:
276.42 SQ.FT. (25.68 SQ.M)

BALCONY AREA:
63.62 SQ.FT. (5.91 SQ.M)

DISCLAIMER:
THE COLORED MARKETING FLOOR PLANS PROVIDED BY THE DEVELOPER ARE FOR ILLUSTRATIVE PURPOSES ONLY. ACTUAL DIMENSIONS, LAYOUT, AND FINISHES MAY VARY FROM THOSE DEPICTED IN THE PLANS. FURNITURE, FIXTURES, AND EQUIPMENT SHOWN IN THE PLANS ARE FOR DECORATIVE PURPOSES ONLY AND ARE NOT INCLUDED IN THE PURCHASE OR LEASE OF THE PROPERTY. THE DEVELOPER RESERVES THE RIGHT TO MAKE MODIFICATIONS, REVISIONS, AND CHANGES TO THE FLOOR PLANS, SPECIFICATIONS, AND FEATURES WITHOUT PRIOR NOTICE.


TOTAL APARTMENT AREA:
340.03 SQ.FT. (31.59 SQ.M)

PROJECT NAME / BUILDING:
JADAF / PROJECT 5



UNIT NO:
1213 to 1313



SCALE: N.T.S

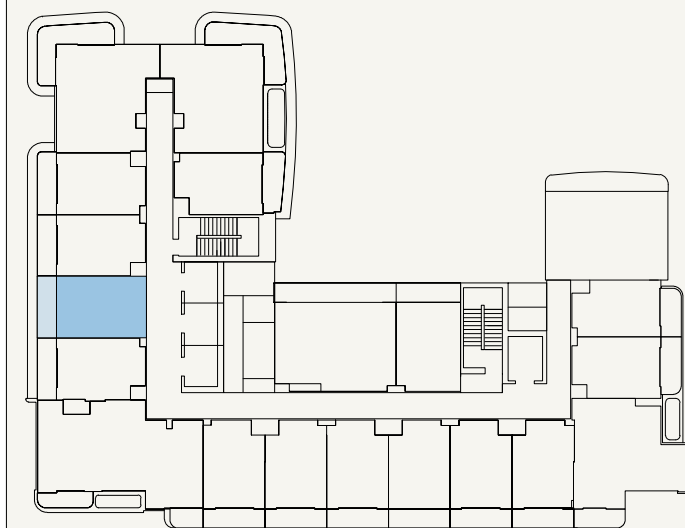


SCALE: N.T.S

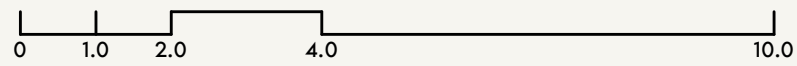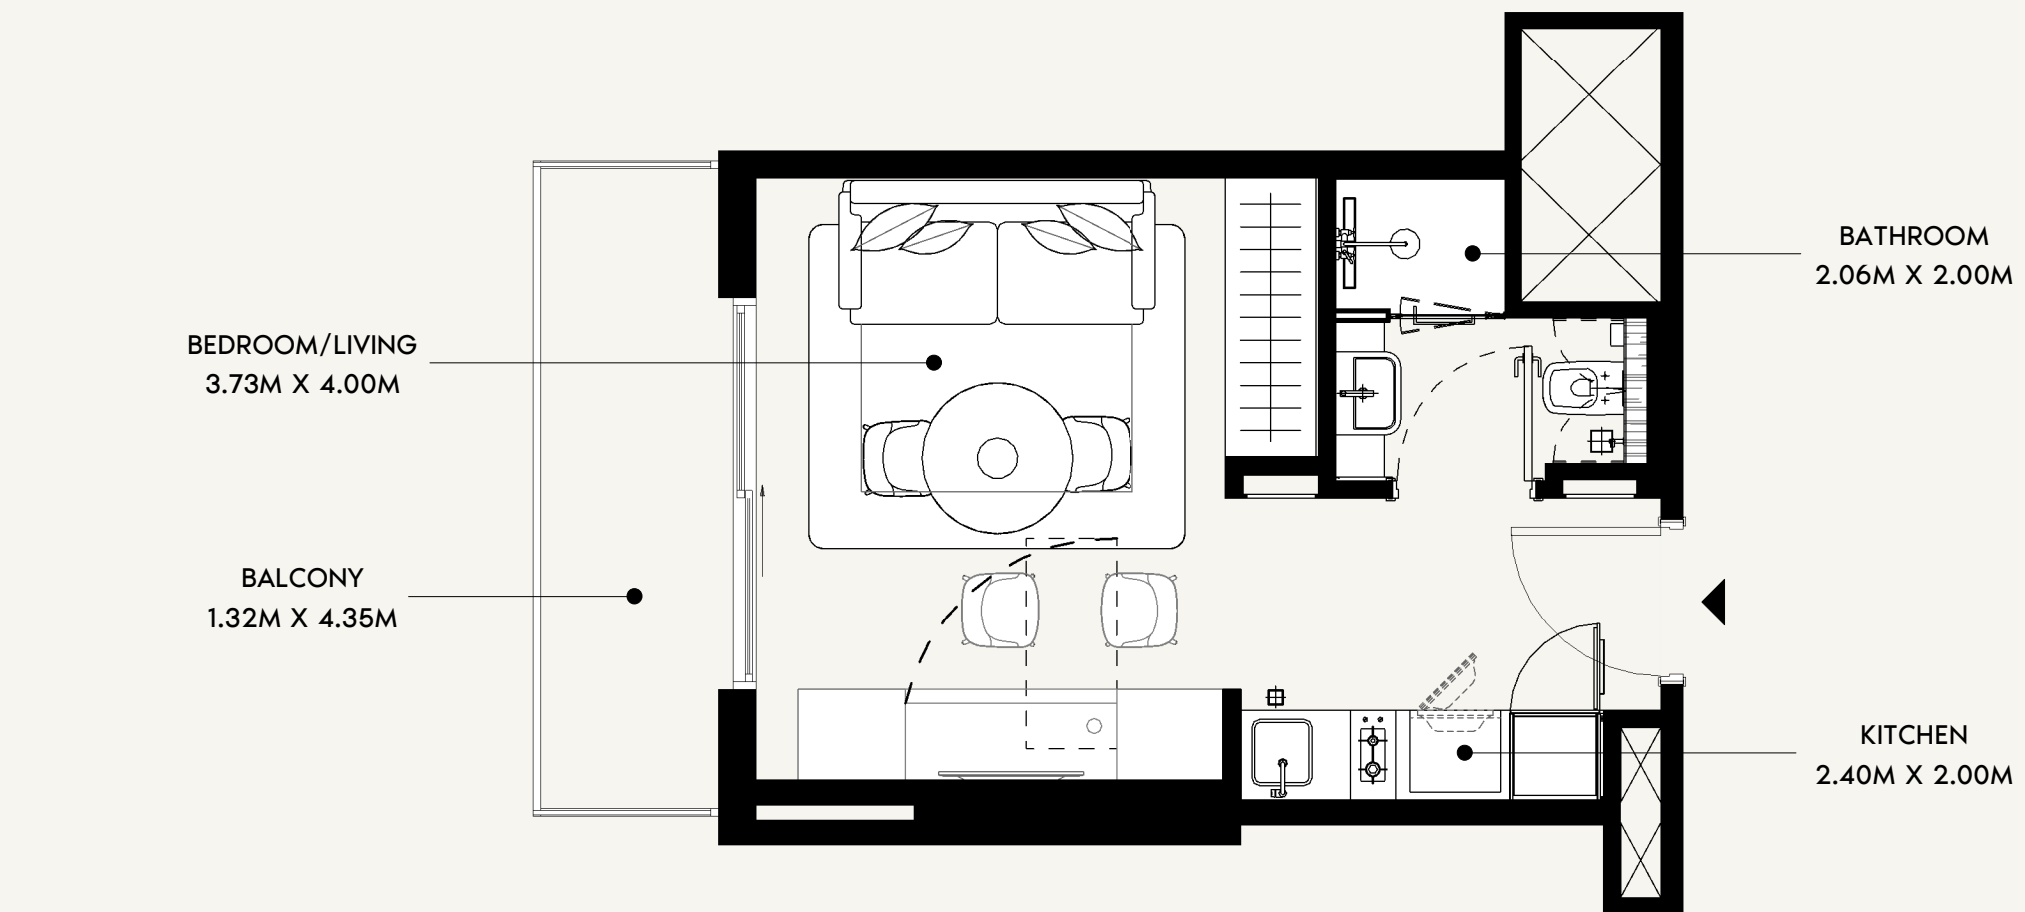


FLOOR NO: 12TH to 13TH FLOOR	APARTMENT AREA: 272.11 SQ.FT. (25.28 SQ.M)	DISCLAIMER: THE COLORED MARKETING FLOOR PLANS PROVIDED BY THE DEVELOPER ARE FOR ILLUSTRATIVE PURPOSES ONLY. ACTUAL DIMENSIONS, LAYOUT, AND FINISHES MAY VARY FROM THOSE DEPICTED IN THE PLANS. FURNITURE, FIXTURES, AND EQUIPMENT SHOWN IN THE PLANS ARE FOR DECORATIVE PURPOSES ONLY AND ARE NOT INCLUDED IN THE PURCHASE OR LEASE OF THE PROPERTY. THE DEVELOPER RESERVES THE RIGHT TO MAKE MODIFICATIONS, REVISIONS, AND CHANGES TO THE FLOOR PLANS, SPECIFICATIONS, AND FEATURES WITHOUT PRIOR NOTICE.	PROJECT NAME / BUILDING: JADAF / PROJECT 5
	BALCONY AREA: 62.86 SQ.FT. (5.84 SQ.M)		UNIT NO: 1214 to 1314
UNIT TYPE: STUDIO (TYPE-02B)	TOTAL APARTMENT AREA: 334.98 SQ.FT. (31.12 SQ.M)		



SCALE: N.T.S

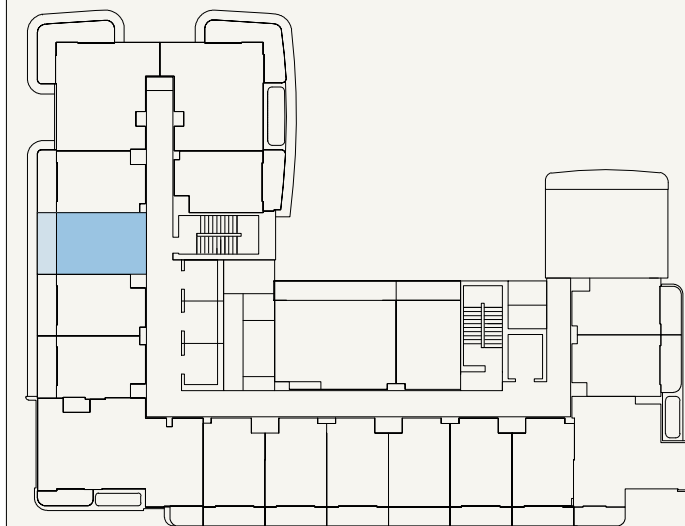

SCALE: N.T.S

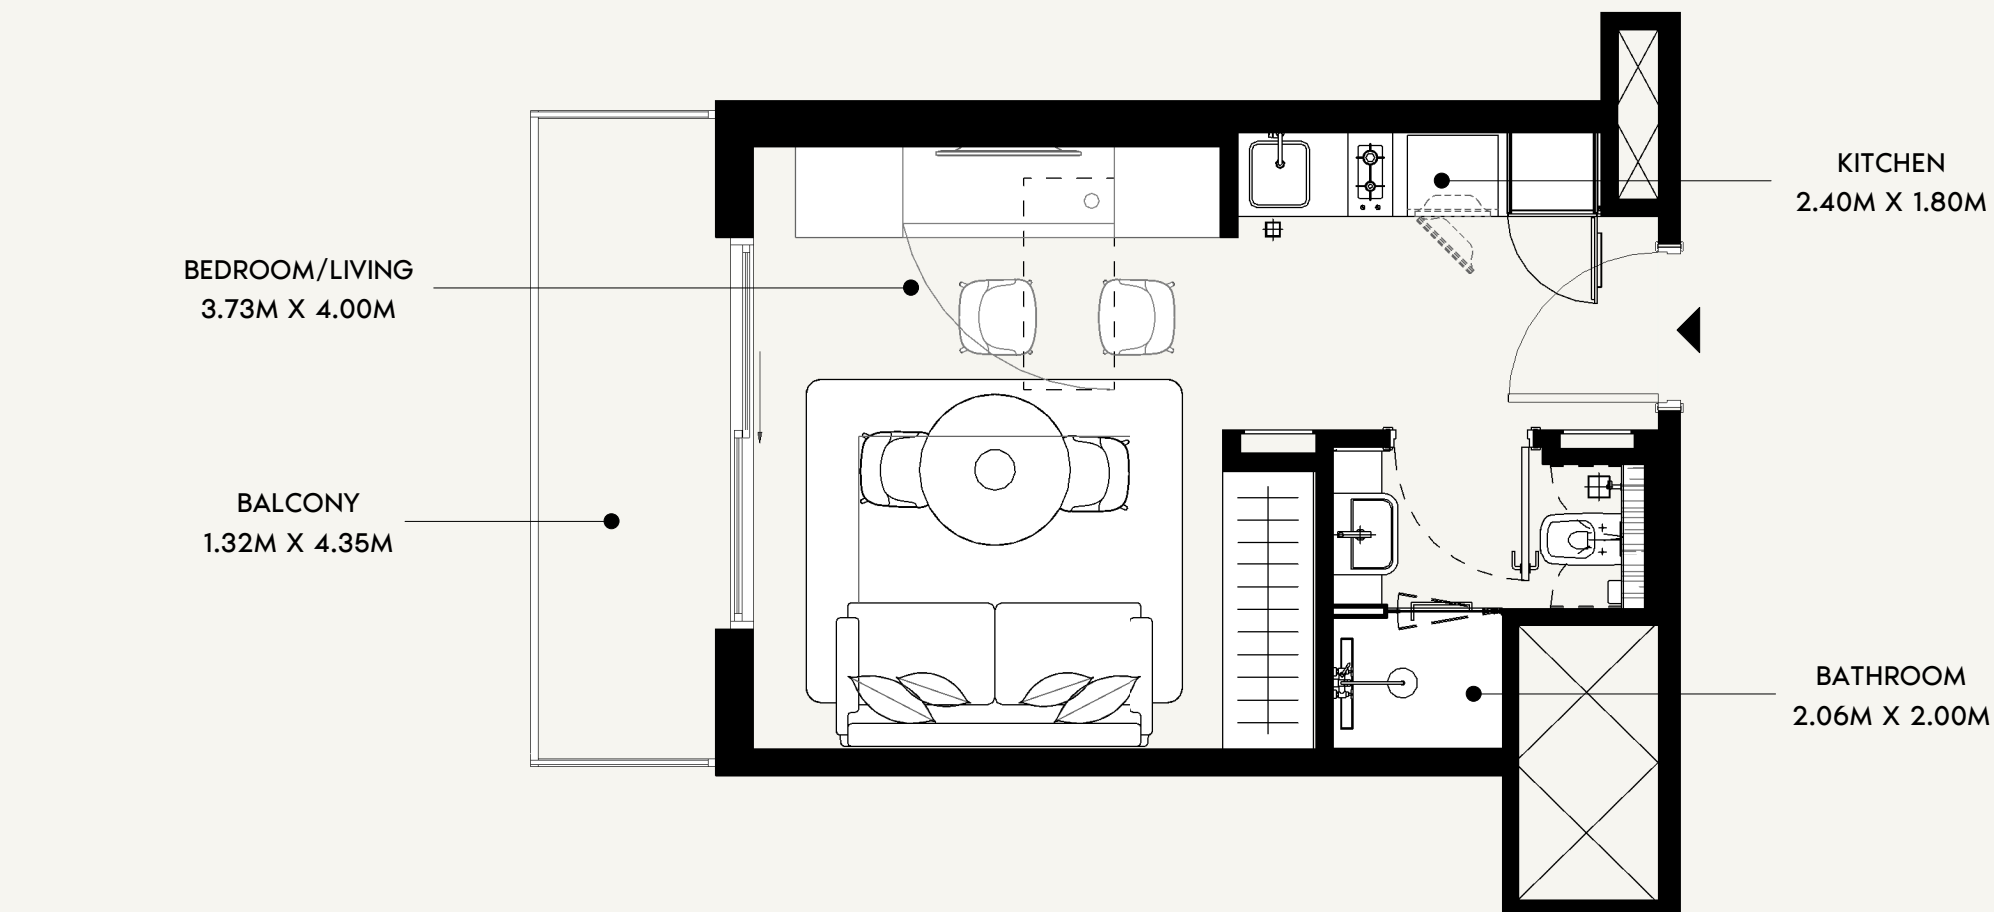

FLOOR NO:
12TH to 13TH FLOOR

UNIT TYPE:
STUDIO (TYPE-02B)

APARTMENT AREA:
272.01 SQ.FT. (25.27 SQ.M)


BALCONY AREA:
62.86 SQ.FT. (5.84 SQ.M)

DISCLAIMER:
THE COLORED MARKETING FLOOR PLANS PROVIDED BY THE DEVELOPER ARE FOR ILLUSTRATIVE PURPOSES ONLY. ACTUAL DIMENSIONS, LAYOUT, AND FINISHES MAY VARY FROM THOSE DEPICTED IN THE PLANS. FURNITURE, FIXTURES, AND EQUIPMENT SHOWN IN THE PLANS ARE FOR DECORATIVE PURPOSES ONLY AND ARE NOT INCLUDED IN THE PURCHASE OR LEASE OF THE PROPERTY. THE DEVELOPER RESERVES THE RIGHT TO MAKE MODIFICATIONS, REVISIONS, AND CHANGES TO THE FLOOR PLANS, SPECIFICATIONS, AND FEATURES WITHOUT PRIOR NOTICE.


TOTAL APARTMENT AREA:
334.87 SQ.FT. (31.11 SQ.M)

PROJECT NAME / BUILDING:
JADAF / PROJECT 5



UNIT NO:
1215 to 1315

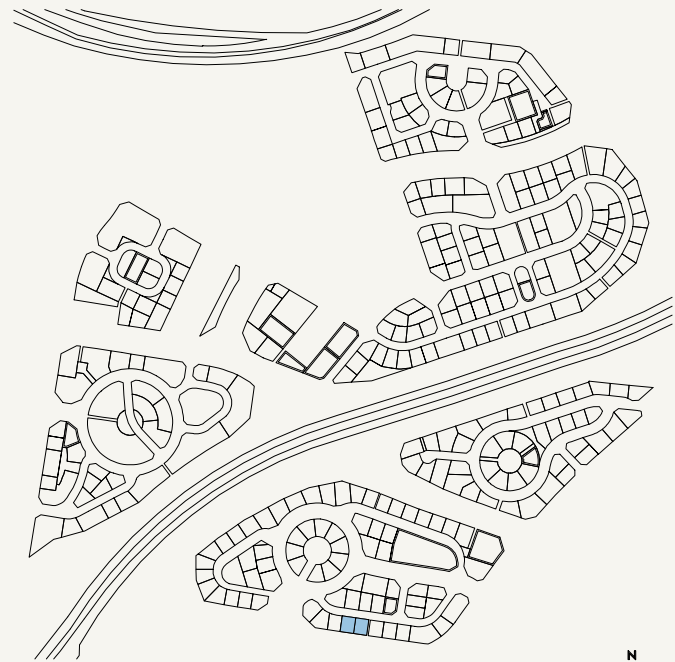

SCALE: N.T.S

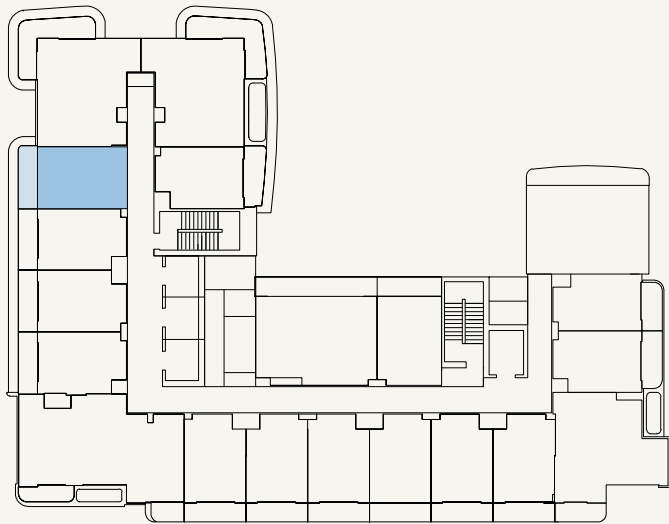

SCALE: N.T.S

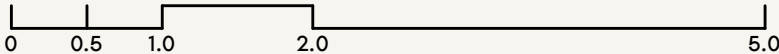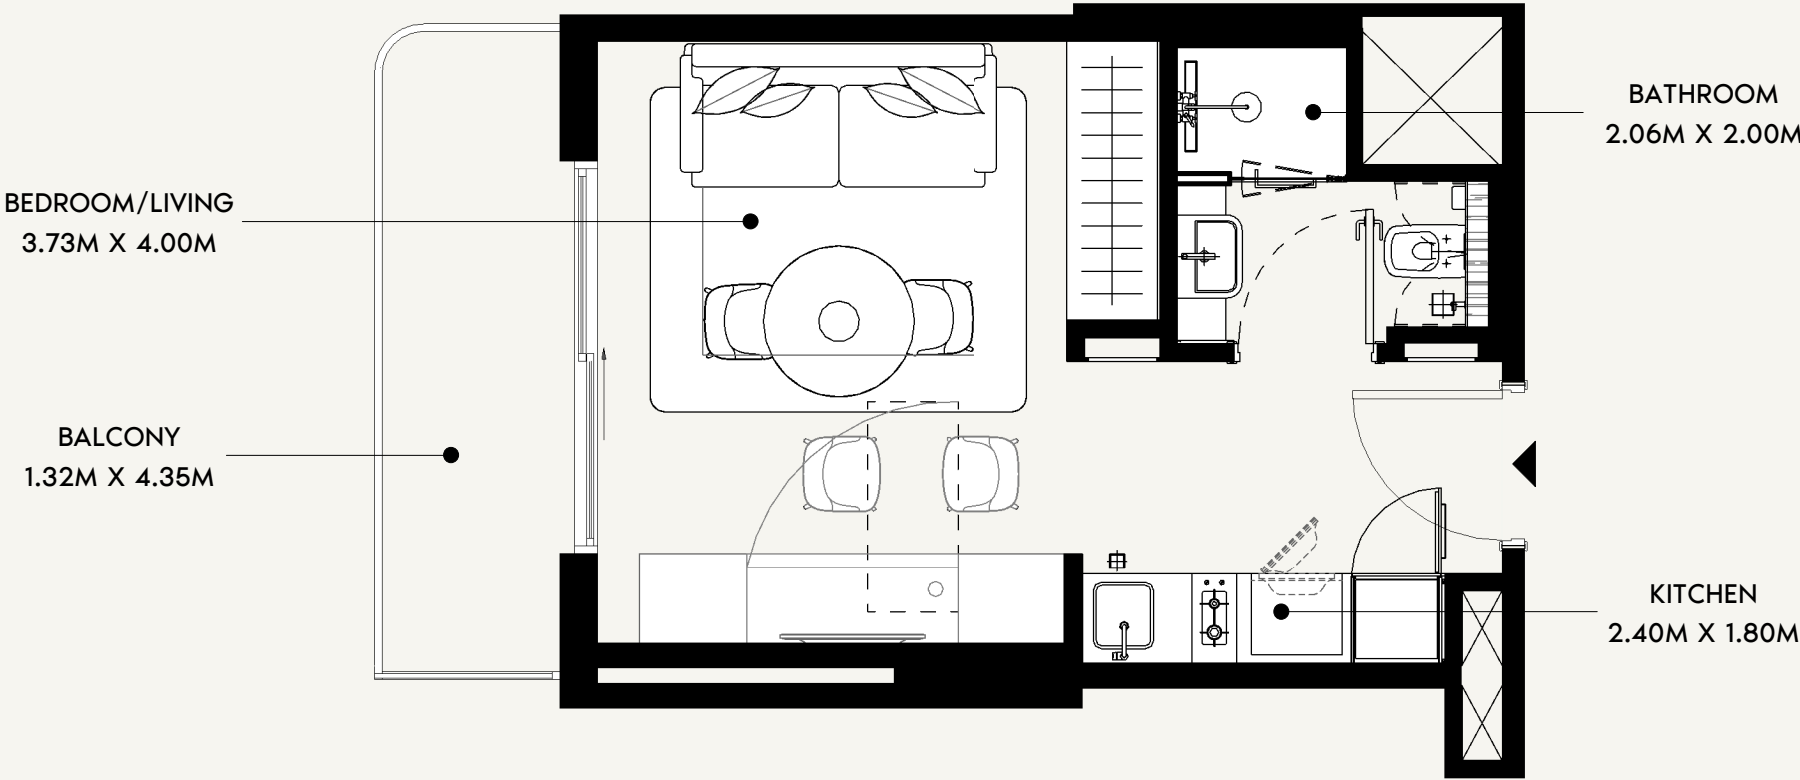

FLOOR NO:
12TH to 13TH FLOOR

UNIT TYPE:
STUDIO (TYPE-02B)

APARTMENT AREA:
272.11 SQ.FT. (25.28 SQ.M)



BALCONY AREA:
62.65 SQ.FT. (5.82 SQ.M)

DISCLAIMER:
THE COLORED MARKETING FLOOR PLANS PROVIDED BY THE DEVELOPER ARE FOR ILLUSTRATIVE PURPOSES ONLY. ACTUAL DIMENSIONS, LAYOUT, AND FINISHES MAY VARY FROM THOSE DEPICTED IN THE PLANS. FURNITURE, FIXTURES, AND EQUIPMENT SHOWN IN THE PLANS ARE FOR DECORATIVE PURPOSES ONLY AND ARE NOT INCLUDED IN THE PURCHASE OR LEASE OF THE PROPERTY. THE DEVELOPER RESERVES THE RIGHT TO MAKE MODIFICATIONS, REVISIONS, AND CHANGES TO THE FLOOR PLANS, SPECIFICATIONS, AND FEATURES WITHOUT PRIOR NOTICE.


TOTAL APARTMENT AREA:
334.76 SQ.FT. (31.10 SQ.M)

PROJECT NAME / BUILDING:
JADAF / PROJECT 5

UNIT NO:
1216 to 1316

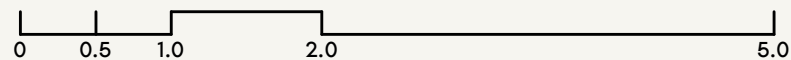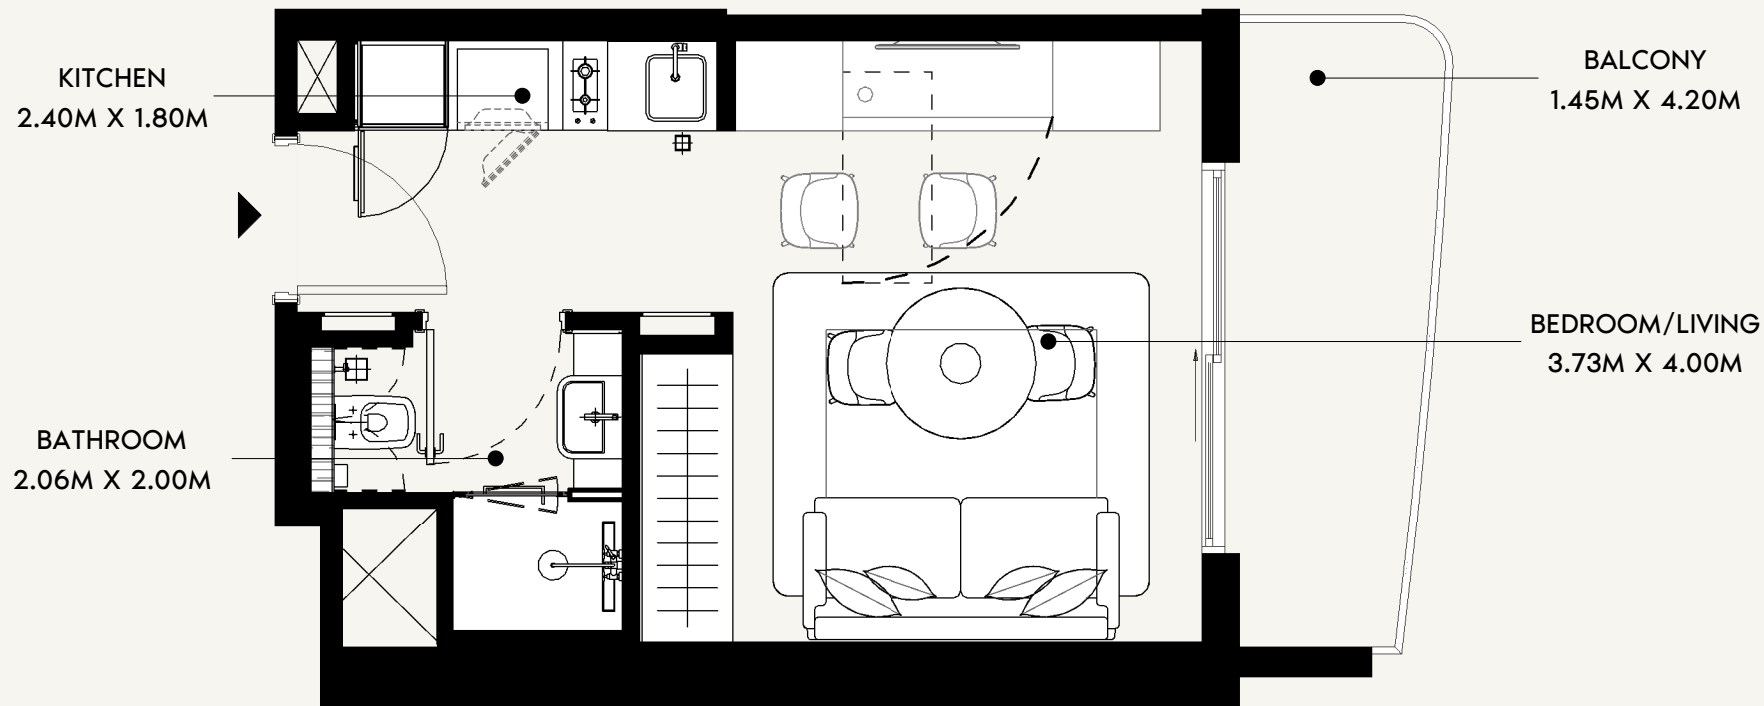

SCALE: N.T.S

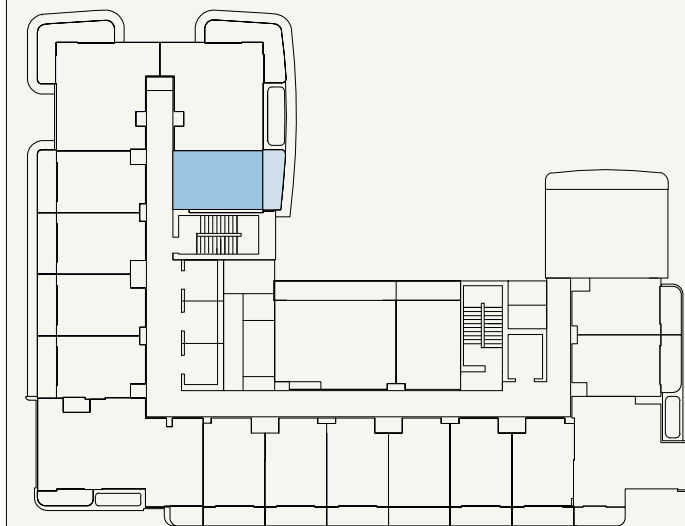

SCALE: N.T.S



FLOOR NO:
12TH to 13TH FLOOR

UNIT TYPE:
STUDIO (TYPE-01B)

APARTMENT AREA:
269.64 SQ.FT. (25.05 SQ.M)


BALCONY AREA:
63.94 SQ.FT. (5.94 SQ.M)

DISCLAIMER:
THE COLORED MARKETING FLOOR PLANS PROVIDED BY THE DEVELOPER ARE FOR ILLUSTRATIVE PURPOSES ONLY. ACTUAL DIMENSIONS, LAYOUT, AND FINISHES MAY VARY FROM THOSE DEPICTED IN THE PLANS. FURNITURE, FIXTURES, AND EQUIPMENT SHOWN IN THE PLANS ARE FOR DECORATIVE PURPOSES ONLY AND ARE NOT INCLUDED IN THE PURCHASE OR LEASE OF THE PROPERTY. THE DEVELOPER RESERVES THE RIGHT TO MAKE MODIFICATIONS, REVISIONS, AND CHANGES TO THE FLOOR PLANS, SPECIFICATIONS, AND FEATURES WITHOUT PRIOR NOTICE.


TOTAL APARTMENT AREA:
333.58 SQ.FT. (30.99 SQ.M)

PROJECT NAME / BUILDING:
JADAF / PROJECT 5

UNIT NO:
1219 to 1319

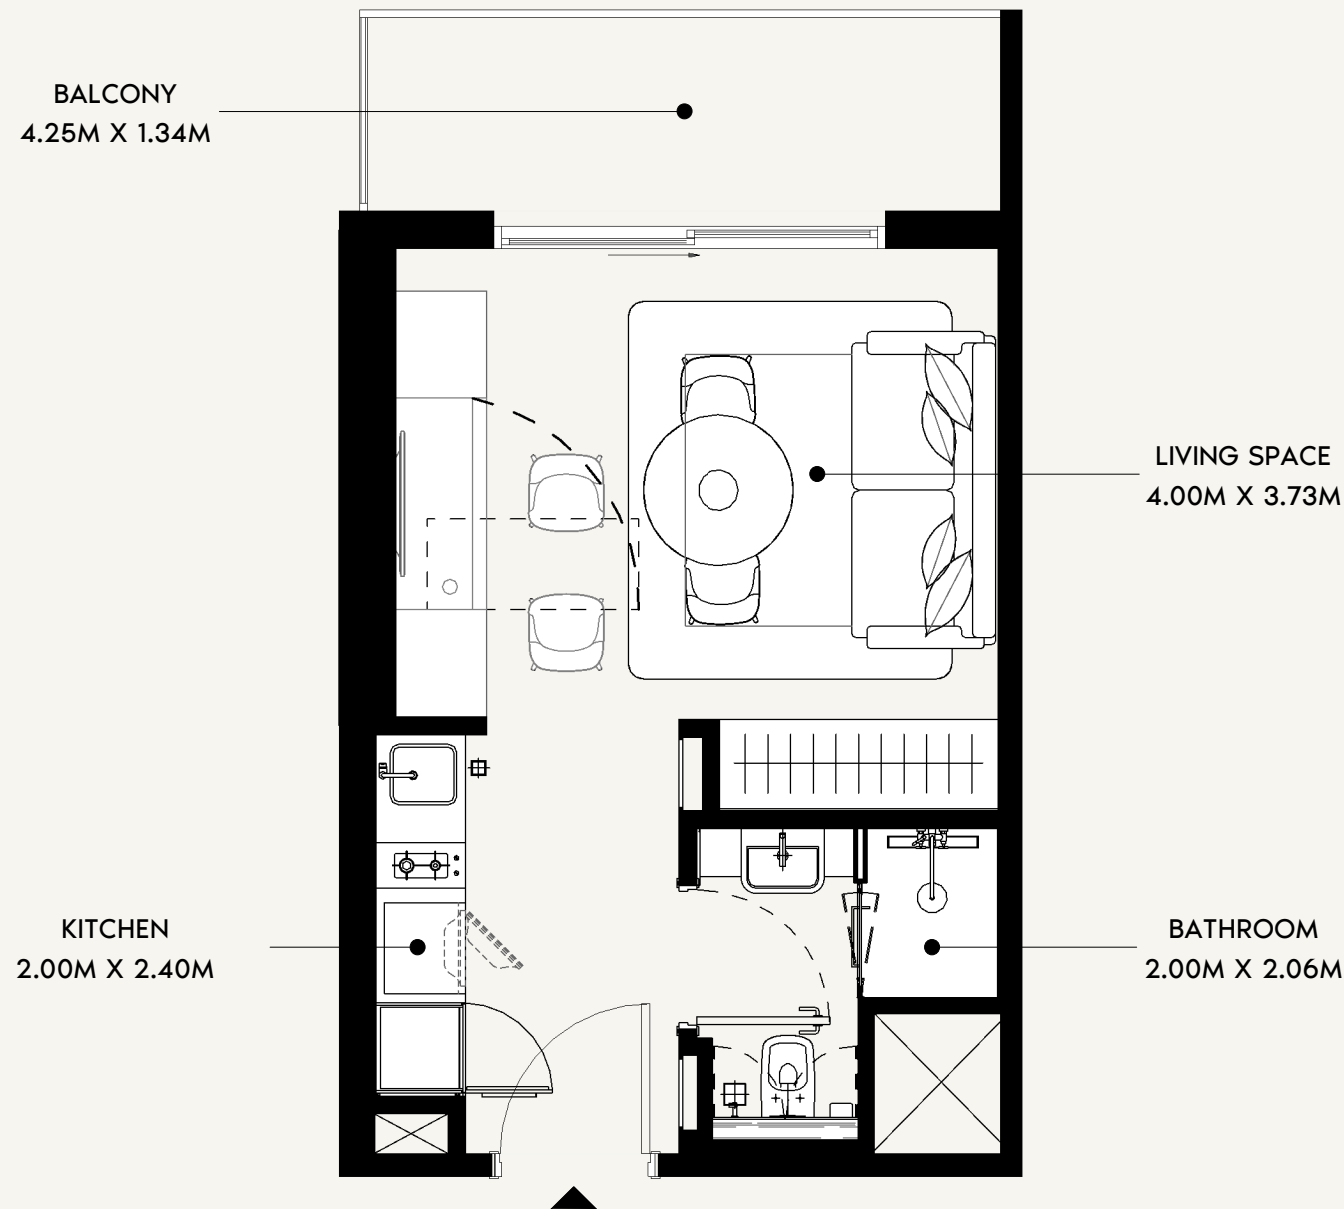

SCALE: N.T.S

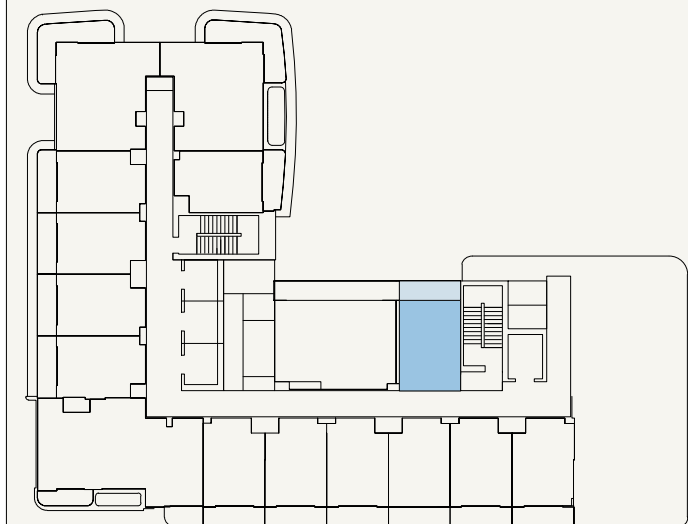

SCALE: N.T.S



FLOOR NO:
14TH to 15TH FLOOR

UNIT TYPE:
STUDIO (TYPE-01A)

APARTMENT AREA:
278.25 SQ.FT. (25.85 SQ.M)



BALCONY AREA:
70.29 SQ.FT. (6.53 SQ.M)

DISCLAIMER:
THE COLORED MARKETING FLOOR PLANS PROVIDED BY THE DEVELOPER ARE FOR ILLUSTRATIVE PURPOSES ONLY. ACTUAL DIMENSIONS, LAYOUT, AND FINISHES MAY VARY FROM THOSE DEPICTED IN THE PLANS. FURNITURE, FIXTURES, AND EQUIPMENT SHOWN IN THE PLANS ARE FOR DECORATIVE PURPOSES ONLY AND ARE NOT INCLUDED IN THE PURCHASE OR LEASE OF THE PROPERTY. THE DEVELOPER RESERVES THE RIGHT TO MAKE MODIFICATIONS, REVISIONS, AND CHANGES TO THE FLOOR PLANS, SPECIFICATIONS, AND FEATURES WITHOUT PRIOR NOTICE.


TOTAL APARTMENT AREA:
348.54 SQ.FT. (32.38 SQ.M)

PROJECT NAME / BUILDING:
JADAF / PROJECT 5

UNIT NO:
1402 to 1502

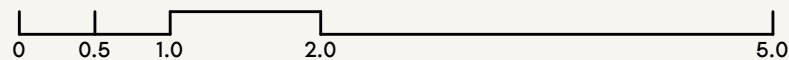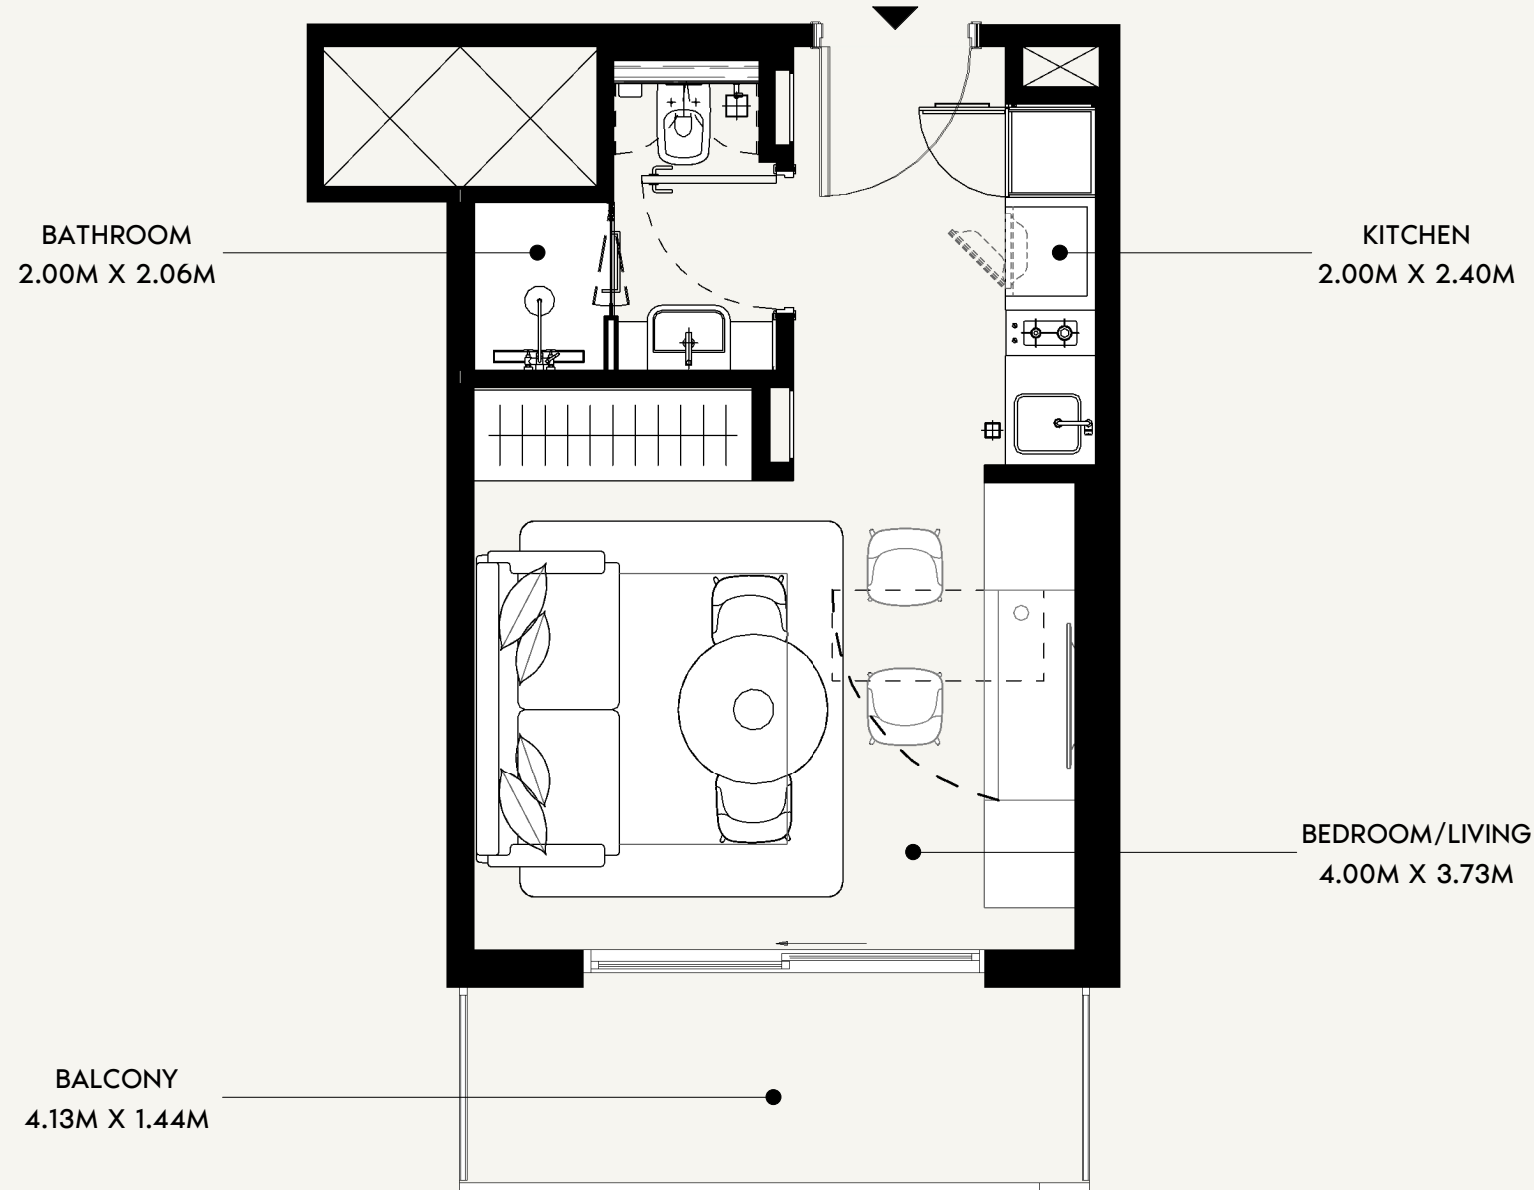

SCALE: N.T.S

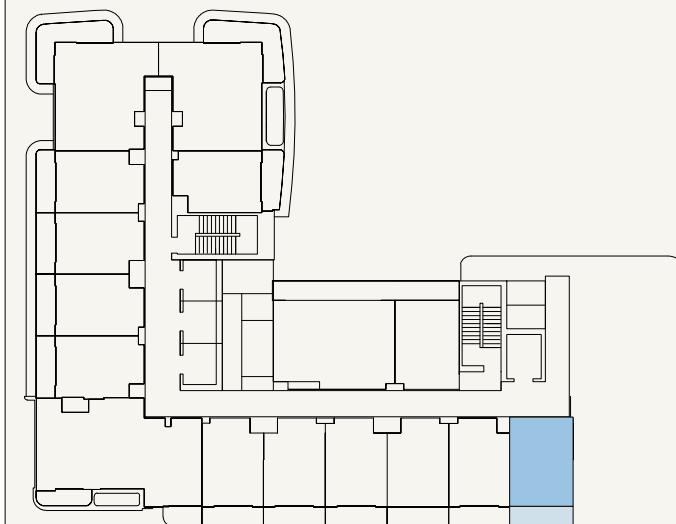

SCALE: N.T.S



FLOOR NO:
14TH to 15TH FLOOR

UNIT TYPE:
STUDIO (TYPE-02B)

APARTMENT AREA:
277.93 SQ.FT. (25.82 SQ.M)



BALCONY AREA:
66.31 SQ.FT. (6.16 SQ.M)

DISCLAIMER:
THE COLORED MARKETING FLOOR PLANS PROVIDED BY THE DEVELOPER ARE FOR ILLUSTRATIVE PURPOSES ONLY. ACTUAL DIMENSIONS, LAYOUT, AND FINISHES MAY VARY FROM THOSE DEPICTED IN THE PLANS. FURNITURE, FIXTURES, AND EQUIPMENT SHOWN IN THE PLANS ARE FOR DECORATIVE PURPOSES ONLY AND ARE NOT INCLUDED IN THE PURCHASE OR LEASE OF THE PROPERTY. THE DEVELOPER RESERVES THE RIGHT TO MAKE MODIFICATIONS, REVISIONS, AND CHANGES TO THE FLOOR PLANS, SPECIFICATIONS, AND FEATURES WITHOUT PRIOR NOTICE.


TOTAL APARTMENT AREA:
344.23 SQ.FT. (31.98 SQ.M)

PROJECT NAME / BUILDING:
JADAF / PROJECT 5

UNIT NO:
1403 to 1503

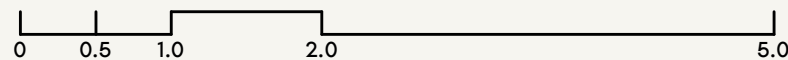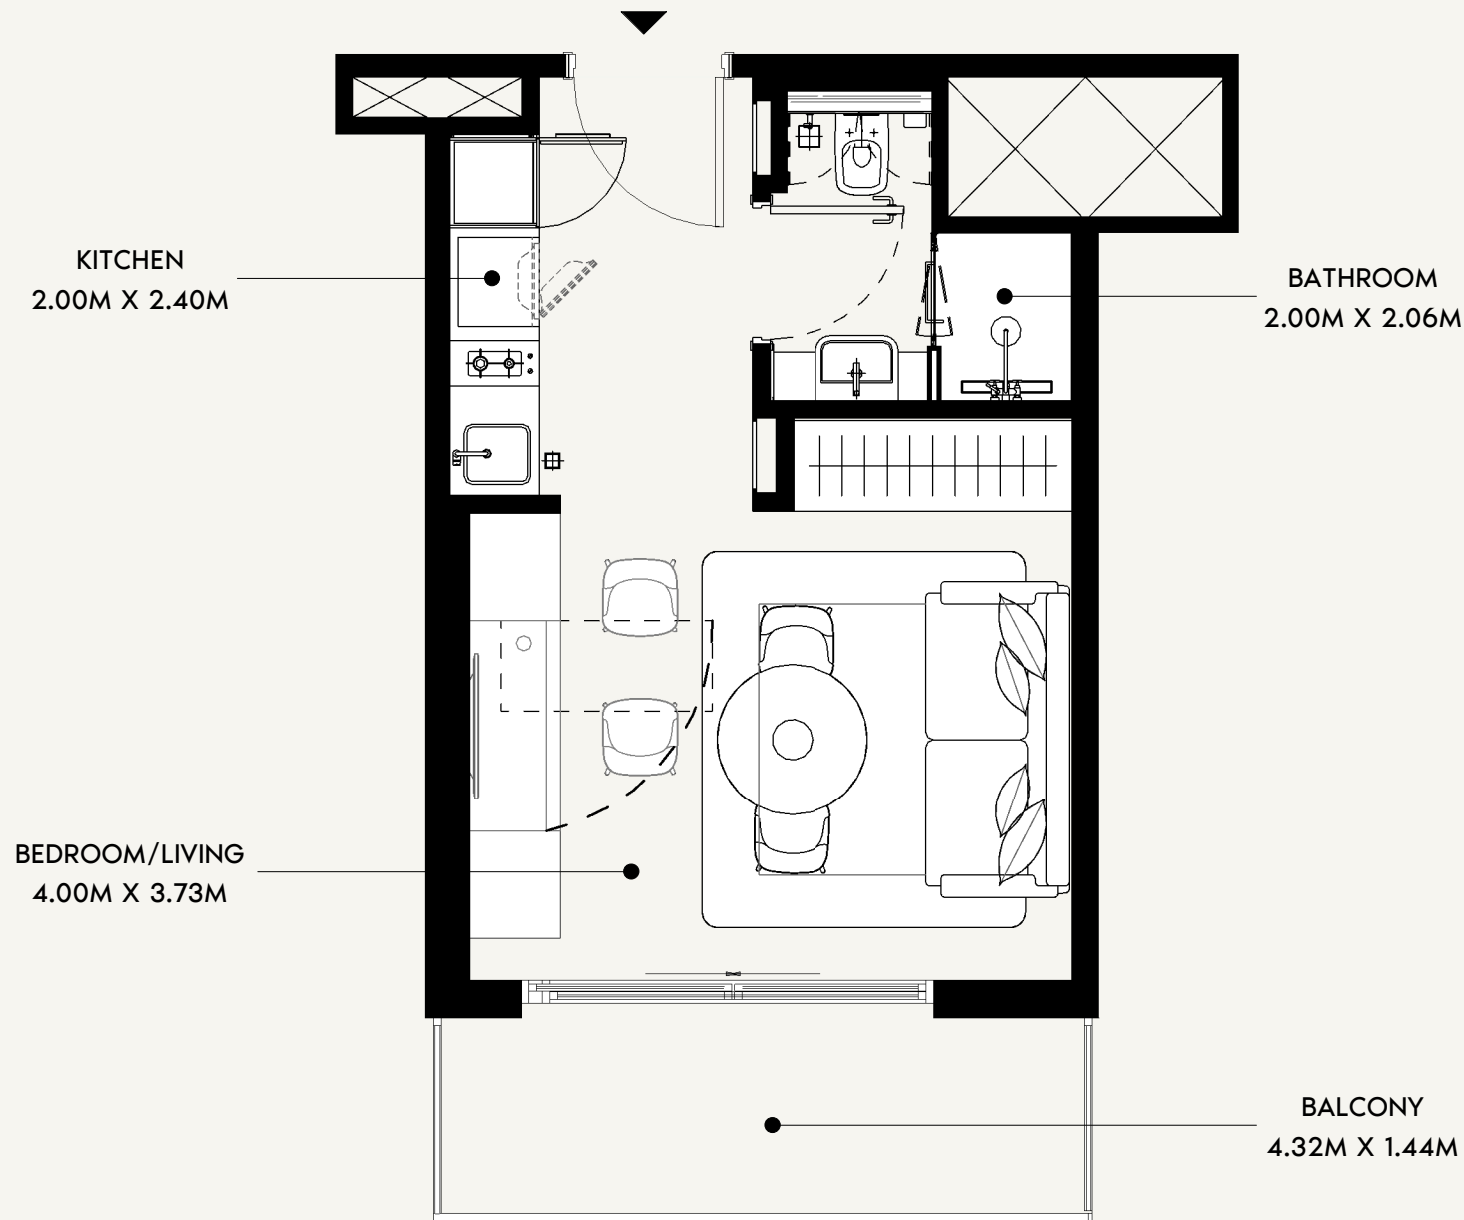

SCALE: N.T.S

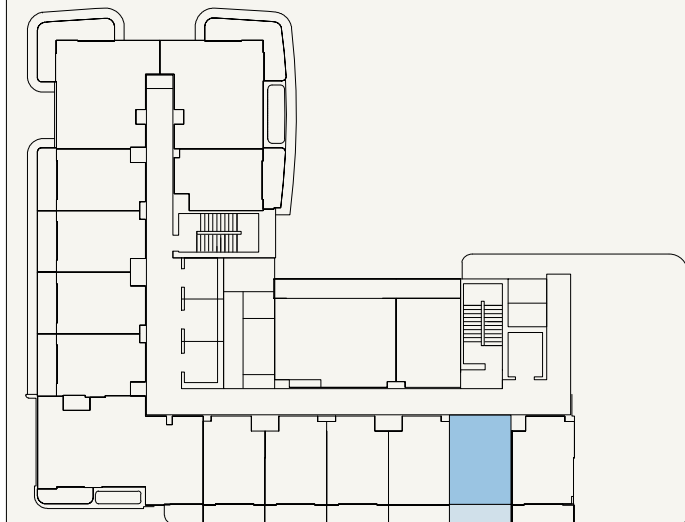

SCALE: N.T.S



FLOOR NO:
14TH to 15TH FLOOR

UNIT TYPE:
STUDIO (TYPE-02B)

APARTMENT AREA:
272.01 SQ.FT. (25.27 SQ.M)


BALCONY AREA:
68.67 SQ.FT. (6.38 SQ.M)

DISCLAIMER:
THE COLORED MARKETING FLOOR PLANS PROVIDED BY THE DEVELOPER ARE FOR ILLUSTRATIVE PURPOSES ONLY. ACTUAL DIMENSIONS, LAYOUT, AND FINISHES MAY VARY FROM THOSE DEPICTED IN THE PLANS. FURNITURE, FIXTURES, AND EQUIPMENT SHOWN IN THE PLANS ARE FOR DECORATIVE PURPOSES ONLY AND ARE NOT INCLUDED IN THE PURCHASE OR LEASE OF THE PROPERTY. THE DEVELOPER RESERVES THE RIGHT TO MAKE MODIFICATIONS, REVISIONS, AND CHANGES TO THE FLOOR PLANS, SPECIFICATIONS, AND FEATURES WITHOUT PRIOR NOTICE.


TOTAL APARTMENT AREA:
340.68 SQ.FT. (31.65 SQ.M)

PROJECT NAME / BUILDING:
JADAF / PROJECT 5

UNIT NO:
1404 to 1504

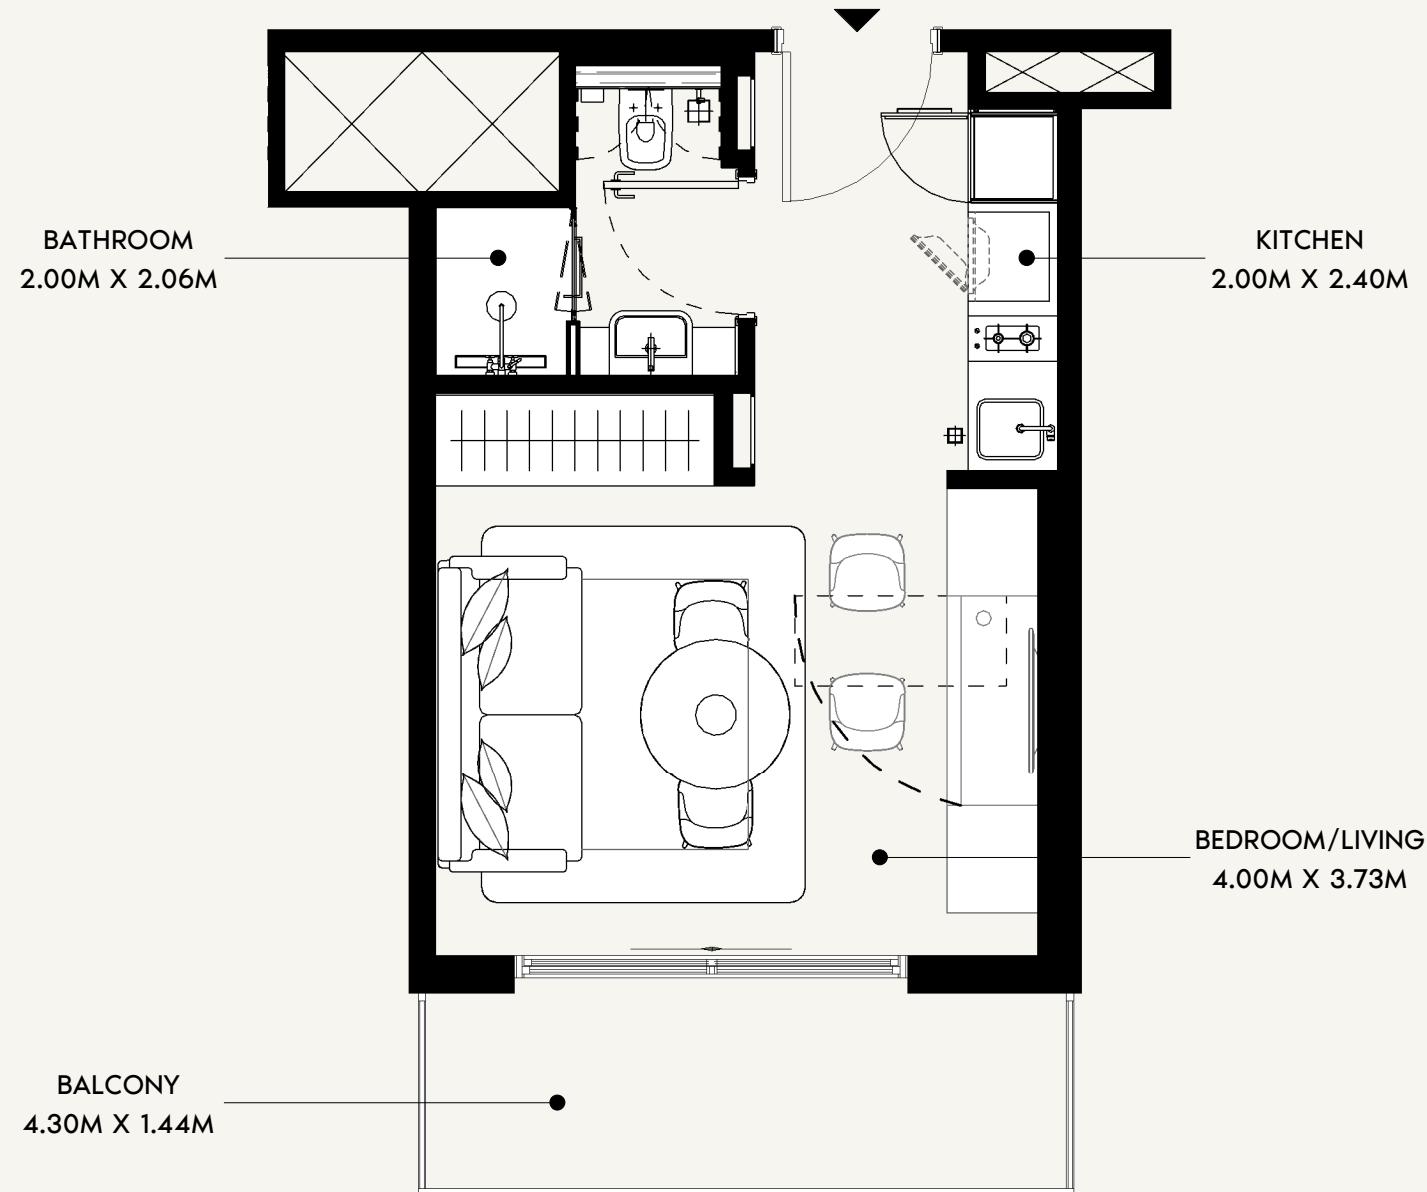

SCALE: N.T.S

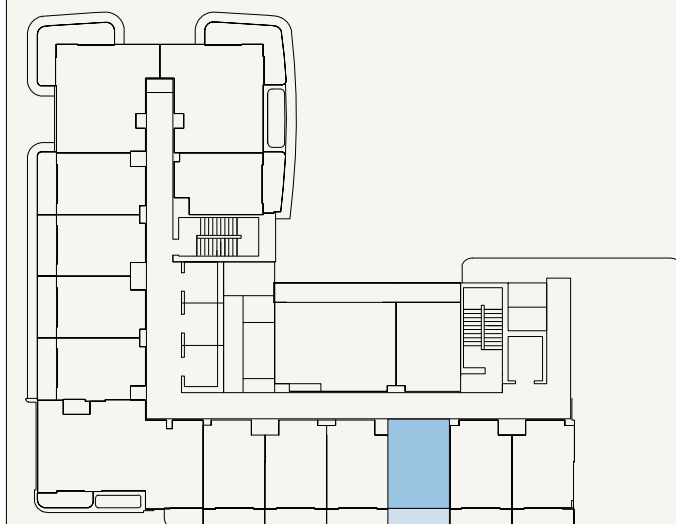

SCALE: N.T.S



FLOOR NO:
14TH to 15TH FLOOR

UNIT TYPE:
STUDIO (TYPE-02B)

APARTMENT AREA:
272.01 SQ.FT. (25.27 SQ.M)



BALCONY AREA:
68.24 SQ.FT. (6.34 SQ.M)

DISCLAIMER:
THE COLORED MARKETING FLOOR PLANS PROVIDED BY THE DEVELOPER ARE FOR ILLUSTRATIVE PURPOSES ONLY. ACTUAL DIMENSIONS, LAYOUT, AND FINISHES MAY VARY FROM THOSE DEPICTED IN THE PLANS. FURNITURE, FIXTURES, AND EQUIPMENT SHOWN IN THE PLANS ARE FOR DECORATIVE PURPOSES ONLY AND ARE NOT INCLUDED IN THE PURCHASE OR LEASE OF THE PROPERTY. THE DEVELOPER RESERVES THE RIGHT TO MAKE MODIFICATIONS, REVISIONS, AND CHANGES TO THE FLOOR PLANS, SPECIFICATIONS, AND FEATURES WITHOUT PRIOR NOTICE.


TOTAL APARTMENT AREA:
340.25 SQ.FT. (31.61 SQ.M)

PROJECT NAME / BUILDING:
JADAF / PROJECT 5

UNIT NO:
1405 to 1505

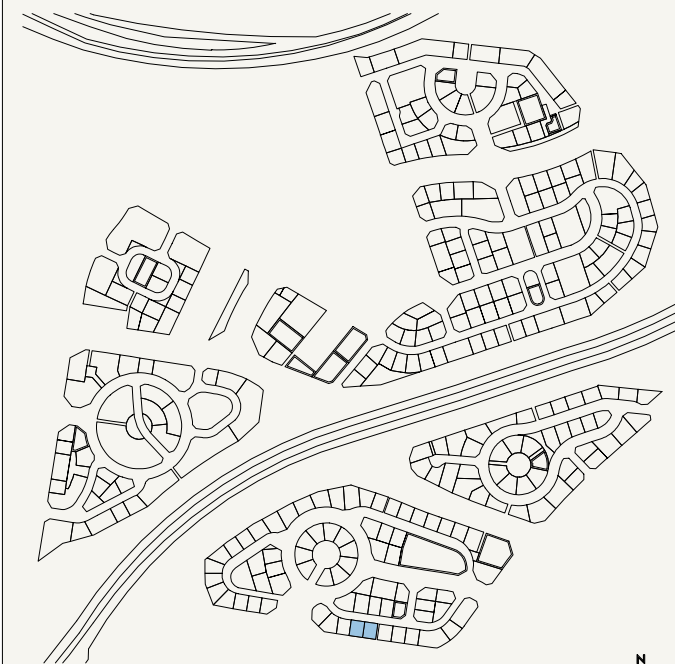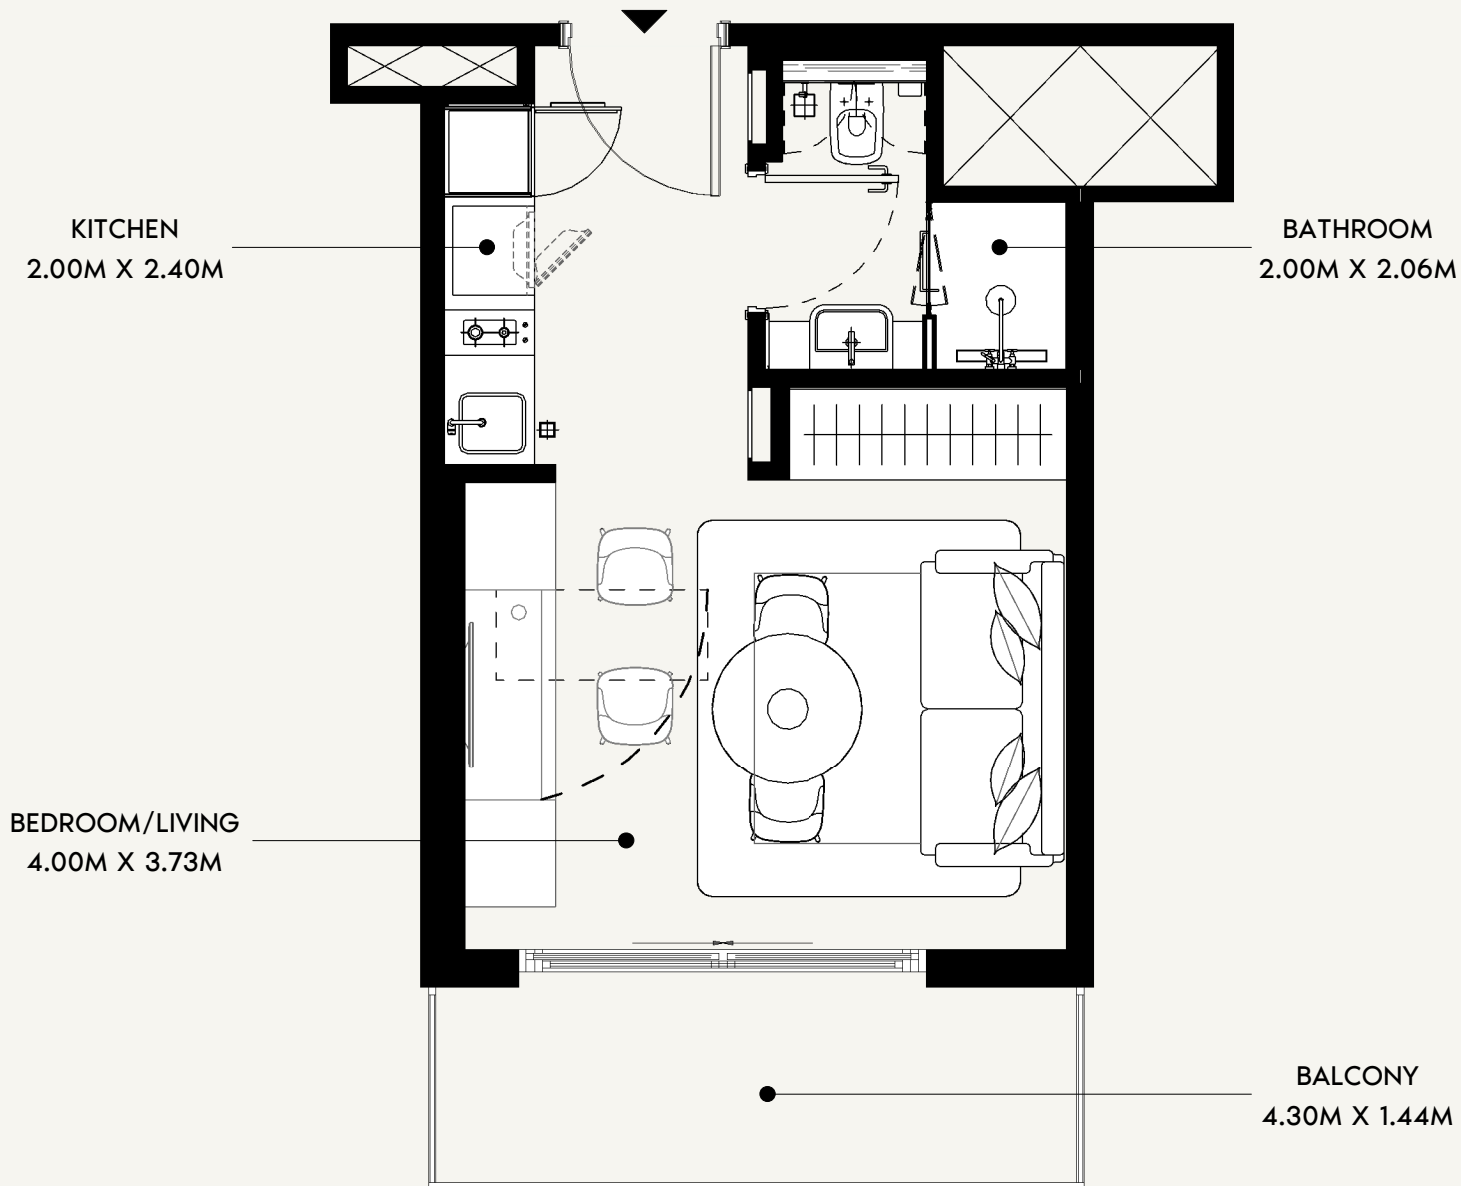

SCALE: N.T.S

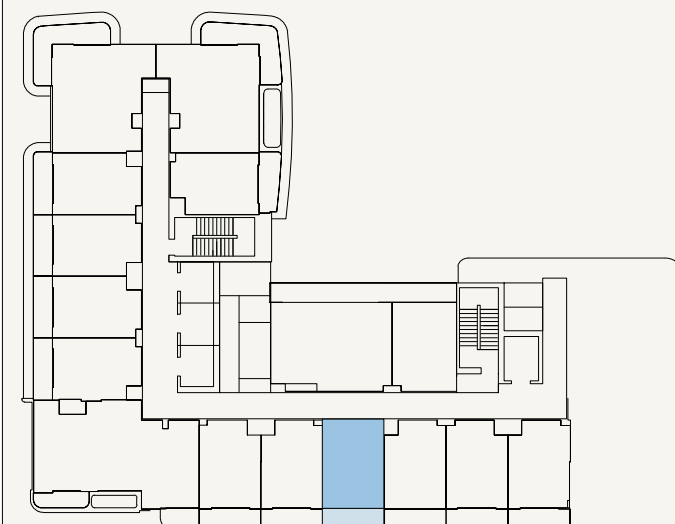

SCALE: N.T.S



FLOOR NO:
14TH to 15TH FLOOR

UNIT TYPE:
STUDIO (TYPE-02B)

APARTMENT AREA:
272.01 SQ.FT. (25.27 SQ.M)


BALCONY AREA:
68.35 SQ.FT. (6.35 SQ.M)

DISCLAIMER:
THE COLORED MARKETING FLOOR PLANS PROVIDED BY THE DEVELOPER ARE FOR ILLUSTRATIVE PURPOSES ONLY. ACTUAL DIMENSIONS, LAYOUT, AND FINISHES MAY VARY FROM THOSE DEPICTED IN THE PLANS. FURNITURE, FIXTURES, AND EQUIPMENT SHOWN IN THE PLANS ARE FOR DECORATIVE PURPOSES ONLY AND ARE NOT INCLUDED IN THE PURCHASE OR LEASE OF THE PROPERTY. THE DEVELOPER RESERVES THE RIGHT TO MAKE MODIFICATIONS, REVISIONS, AND CHANGES TO THE FLOOR PLANS, SPECIFICATIONS, AND FEATURES WITHOUT PRIOR NOTICE.


TOTAL APARTMENT AREA:
340.36 SQ.FT. (31.62 SQ.M)

PROJECT NAME / BUILDING:
JADAF / PROJECT 5

UNIT NO:
1406 to 1506

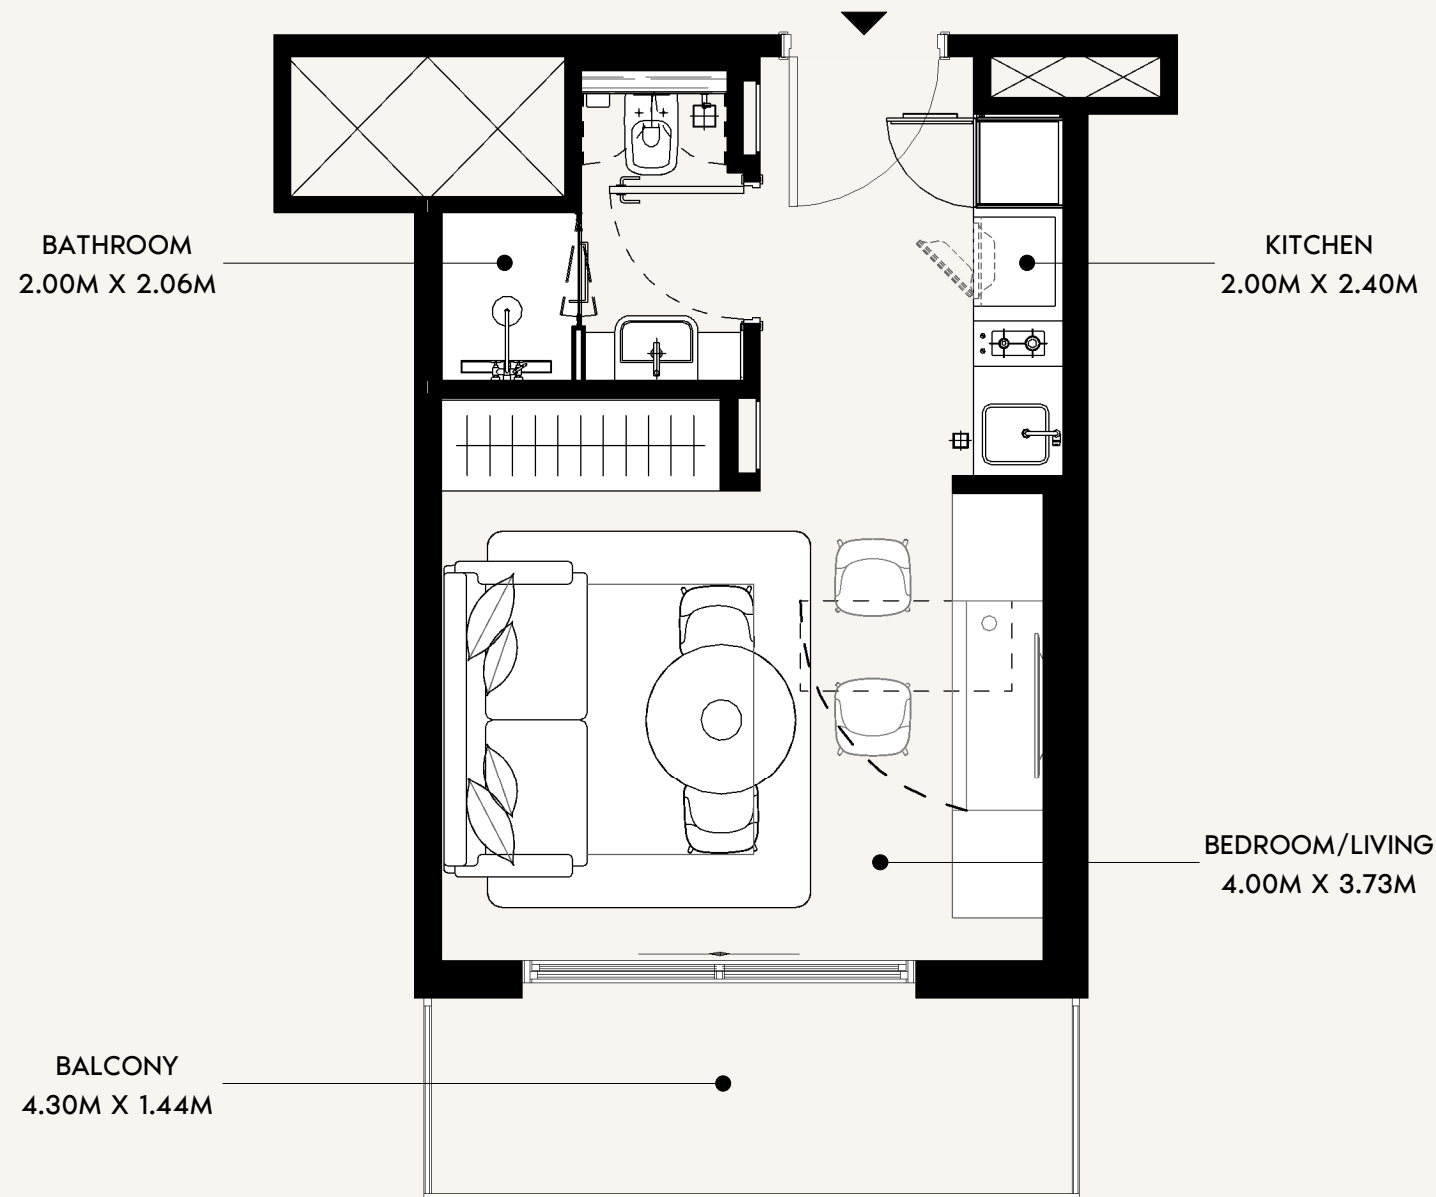

SCALE: N.T.S

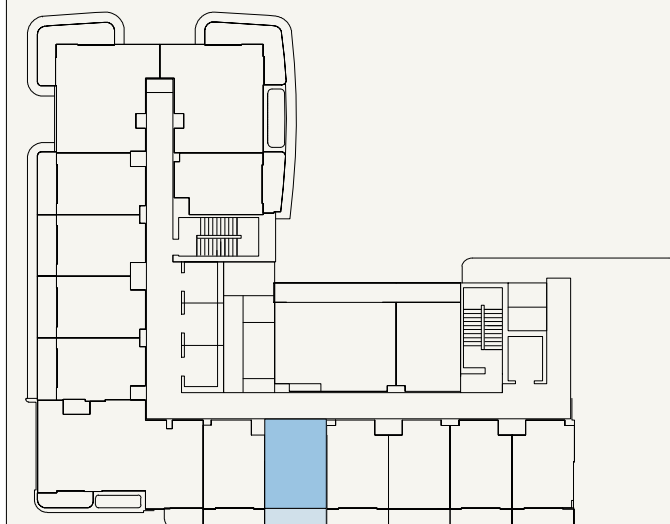

SCALE: N.T.S



FLOOR NO:
14TH to 15TH FLOOR

UNIT TYPE:
STUDIO (TYPE-02B)

APARTMENT AREA:
272.01 SQ.FT. (25.27 SQ.M)

BALCONY AREA:
68.24 SQ.FT. (6.34 SQ.M)

DISCLAIMER:
THE COLORED MARKETING FLOOR PLANS PROVIDED BY THE DEVELOPER ARE FOR ILLUSTRATIVE PURPOSES ONLY. ACTUAL DIMENSIONS, LAYOUT, AND FINISHES MAY VARY FROM THOSE DEPICTED IN THE PLANS. FURNITURE, FIXTURES, AND EQUIPMENT SHOWN IN THE PLANS ARE FOR DECORATIVE PURPOSES ONLY AND ARE NOT INCLUDED IN THE PURCHASE OR LEASE OF THE PROPERTY. THE DEVELOPER RESERVES THE RIGHT TO MAKE MODIFICATIONS, REVISIONS, AND CHANGES TO THE FLOOR PLANS, SPECIFICATIONS, AND FEATURES WITHOUT PRIOR NOTICE.

TOTAL APARTMENT AREA:
340.25 SQ.FT. (31.61 SQ.M)

PROJECT NAME / BUILDING:
JADAF / PROJECT 5


UNIT NO:
1407 to 1507

KITCHEN
2.00M X 2.40M


BATHROOM
2.06M X 2.00M

BEDROOM/LIVING
4.00M X 3.73M

BALCONY
4.30M X 1.44M

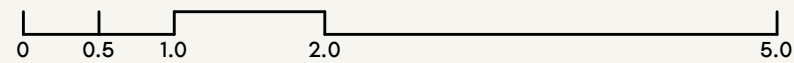

SCALE: N.T.S

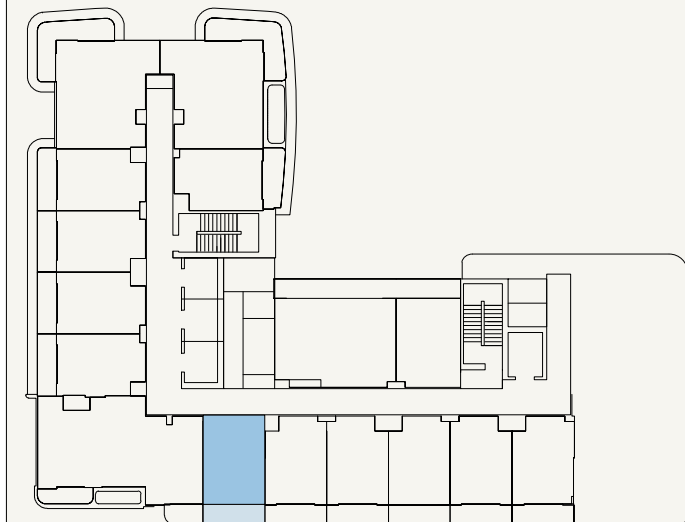

SCALE: N.T.S



FLOOR NO:
14TH to 15TH FLOOR

UNIT TYPE:
STUDIO (TYPE-02B)

APARTMENT AREA:
272.01 SQ.FT. (25.27 SQ.M)

BALCONY AREA:
68.24 SQ.FT. (6.34 SQ.M)

DISCLAIMER:
THE COLORED MARKETING FLOOR PLANS PROVIDED BY THE DEVELOPER ARE FOR ILLUSTRATIVE PURPOSES ONLY. ACTUAL DIMENSIONS, LAYOUT, AND FINISHES MAY VARY FROM THOSE DEPICTED IN THE PLANS. FURNITURE, FIXTURES, AND EQUIPMENT SHOWN IN THE PLANS ARE FOR DECORATIVE PURPOSES ONLY AND ARE NOT INCLUDED IN THE PURCHASE OR LEASE OF THE PROPERTY. THE DEVELOPER RESERVES THE RIGHT TO MAKE MODIFICATIONS, REVISIONS, AND CHANGES TO THE FLOOR PLANS, SPECIFICATIONS, AND FEATURES WITHOUT PRIOR NOTICE.


TOTAL APARTMENT AREA:
340.25 SQ.FT. (31.61 SQ.M)

PROJECT NAME / BUILDING:
JADAF / PROJECT 5



UNIT NO:
1408 to 1508



SCALE: N.T.S

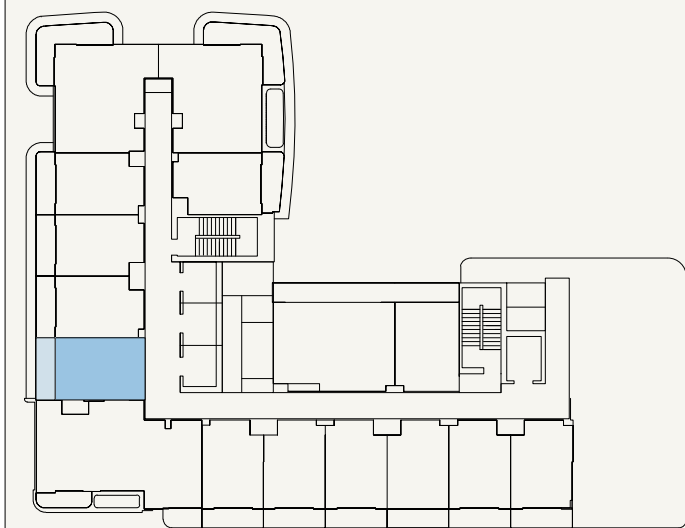

SCALE: N.T.S

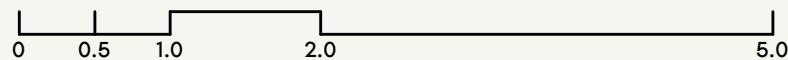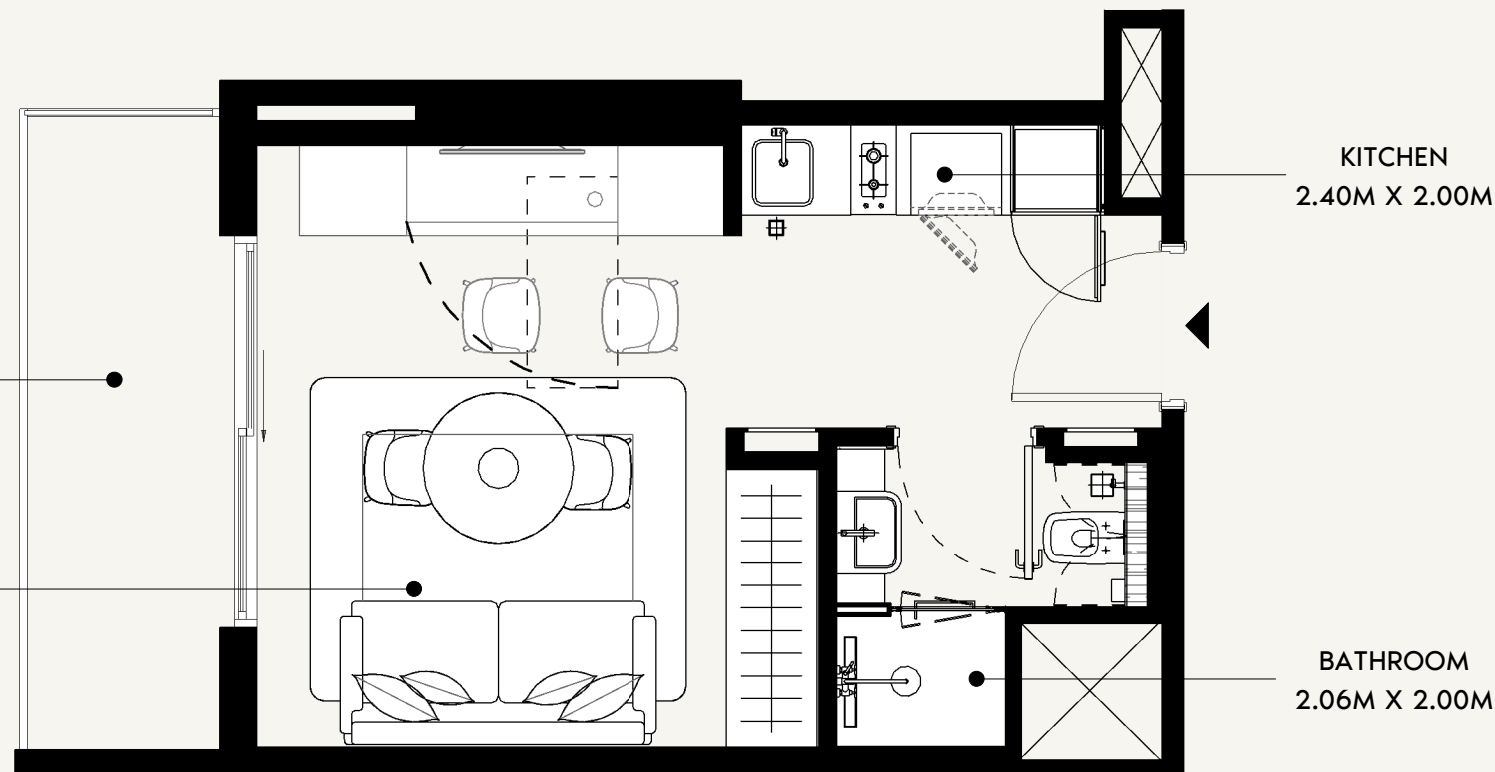

FLOOR NO:
14TH to 15TH FLOOR

UNIT TYPE:
STUDIO (TYPE-02B)

APARTMENT AREA:
276.42 SQ.FT. (25.68 SQ.M)



BALCONY AREA:
68.24 SQ.FT. (6.34 SQ.M)

DISCLAIMER:
THE COLORED MARKETING FLOOR PLANS PROVIDED BY THE DEVELOPER ARE FOR ILLUSTRATIVE PURPOSES ONLY. ACTUAL DIMENSIONS, LAYOUT, AND FINISHES MAY VARY FROM THOSE DEPICTED IN THE PLANS. FURNITURE, FIXTURES, AND EQUIPMENT SHOWN IN THE PLANS ARE FOR DECORATIVE PURPOSES ONLY AND ARE NOT INCLUDED IN THE PURCHASE OR LEASE OF THE PROPERTY. THE DEVELOPER RESERVES THE RIGHT TO MAKE MODIFICATIONS, REVISIONS, AND CHANGES TO THE FLOOR PLANS, SPECIFICATIONS, AND FEATURES WITHOUT PRIOR NOTICE.


TOTAL APARTMENT AREA:
344.66 SQ.FT. (32.02 SQ.M)

PROJECT NAME / BUILDING:
JADAF / PROJECT 5

UNIT NO:
1410 to 1510

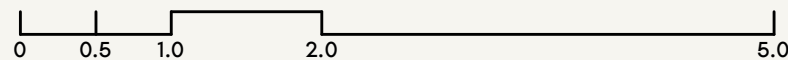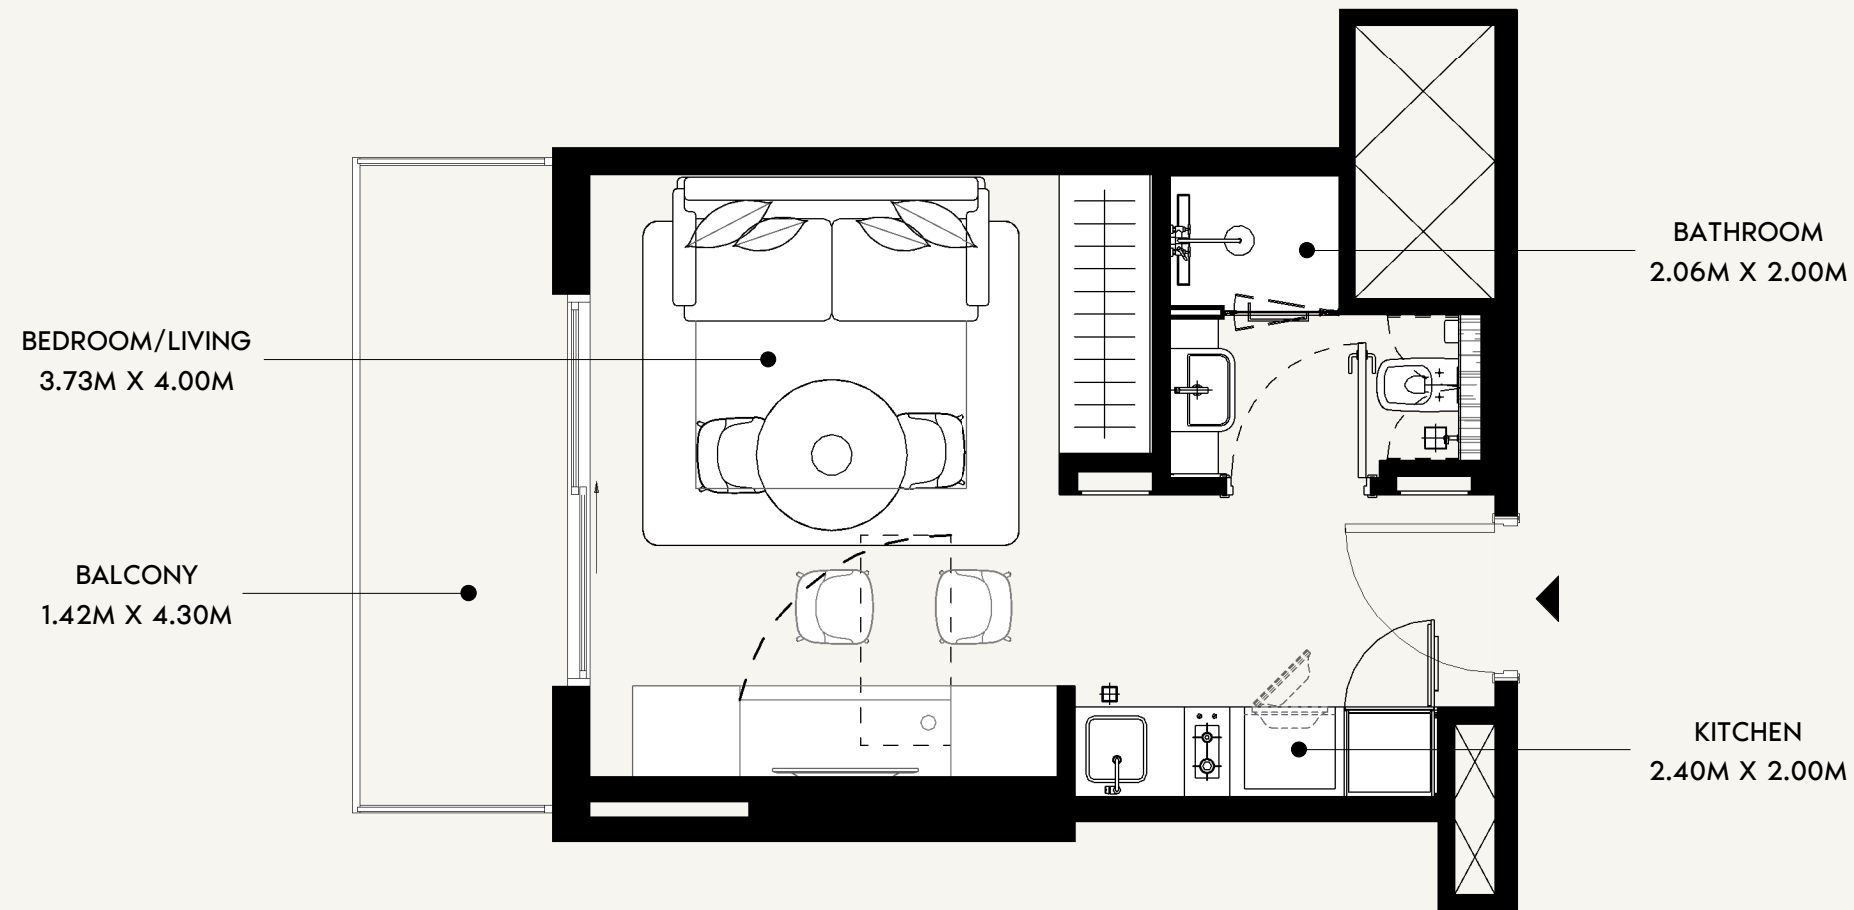

SCALE: N.T.S

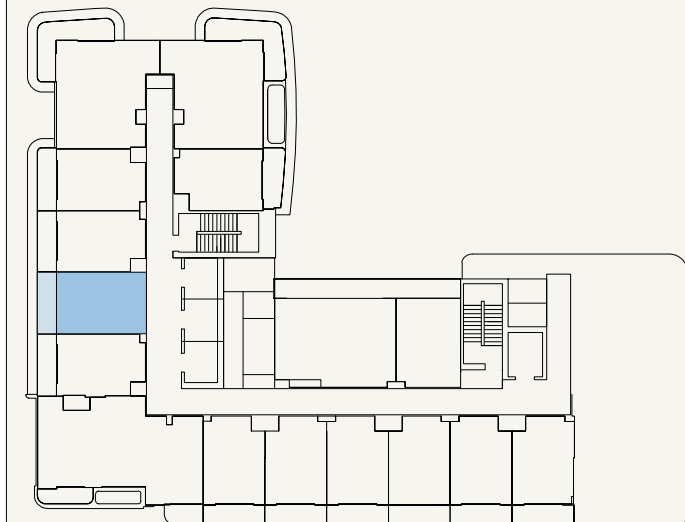

SCALE: N.T.S



FLOOR NO:
14TH to 15TH FLOOR

UNIT TYPE:
STUDIO (TYPE-02B)

APARTMENT AREA:
272.11 SQ.FT. (25.28 SQ.M)




BALCONY AREA:
67.49 SQ.FT. (6.27 SQ.M)

DISCLAIMER:
THE COLORED MARKETING FLOOR PLANS PROVIDED BY THE DEVELOPER ARE FOR ILLUSTRATIVE PURPOSES ONLY. ACTUAL DIMENSIONS, LAYOUT, AND FINISHES MAY VARY FROM THOSE DEPICTED IN THE PLANS. FURNITURE, FIXTURES, AND EQUIPMENT SHOWN IN THE PLANS ARE FOR DECORATIVE PURPOSES ONLY AND ARE NOT INCLUDED IN THE PURCHASE OR LEASE OF THE PROPERTY. THE DEVELOPER RESERVES THE RIGHT TO MAKE MODIFICATIONS, REVISIONS, AND CHANGES TO THE FLOOR PLANS, SPECIFICATIONS, AND FEATURES WITHOUT PRIOR NOTICE.


TOTAL APARTMENT AREA:
339.60 SQ.FT. (31.55 SQ.M)

PROJECT NAME / BUILDING:
JADAF / PROJECT 5

UNIT NO:
1411 to 1511

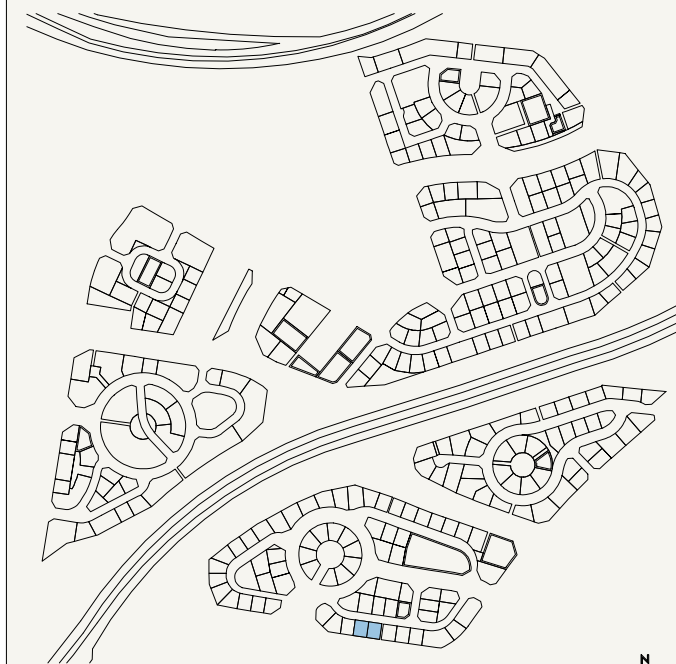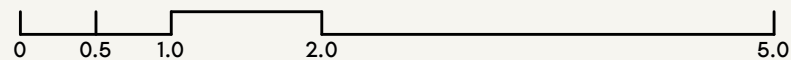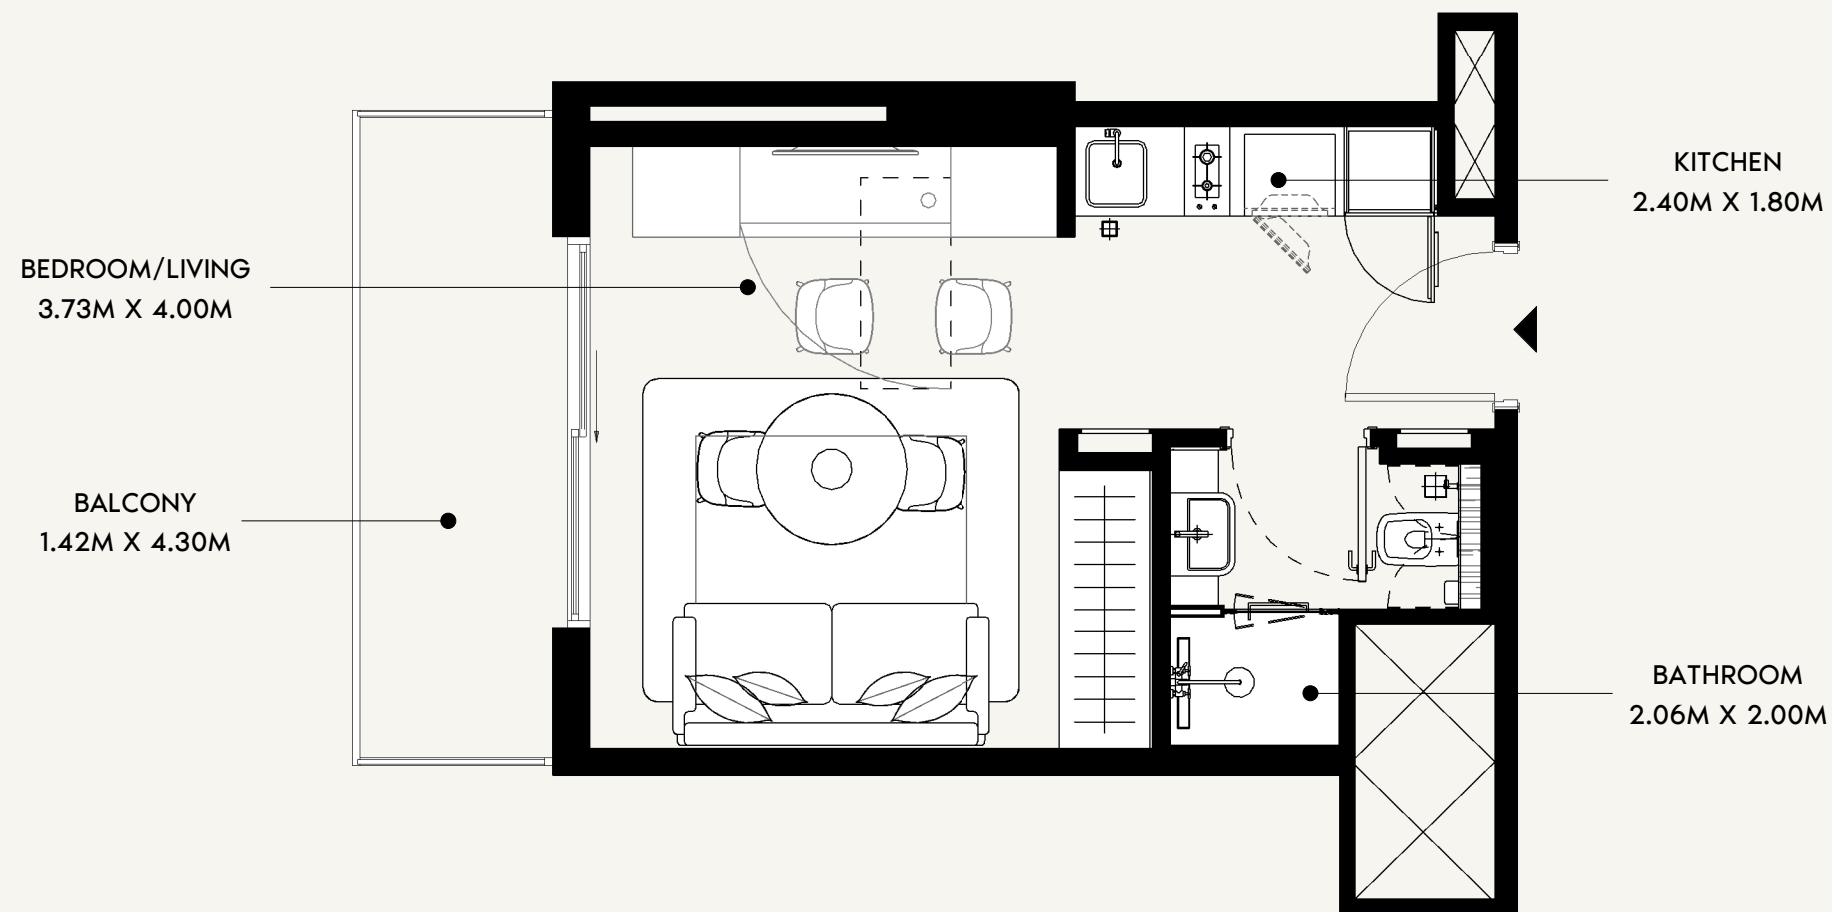

SCALE: N.T.S

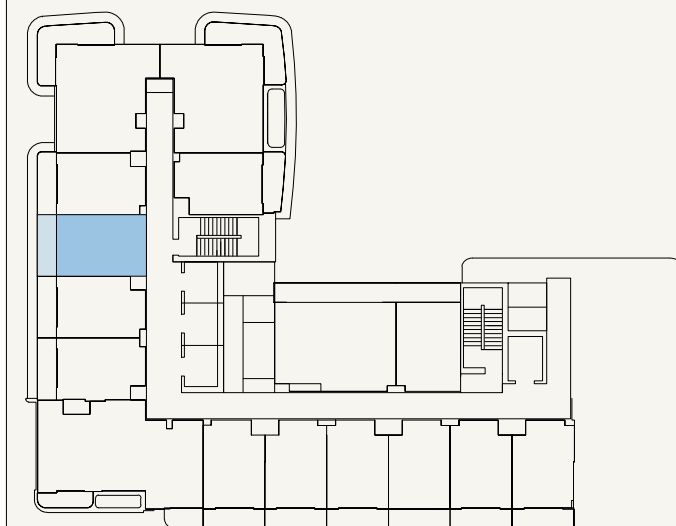

SCALE: N.T.S



FLOOR NO:
14TH to 15TH FLOOR

UNIT TYPE:
STUDIO (TYPE-02B)

APARTMENT AREA:
272.01 SQ.FT. (25.27 SQ.M)



BALCONY AREA:
67.49 SQ.FT. (6.27 SQ.M)

DISCLAIMER:
THE COLORED MARKETING FLOOR PLANS PROVIDED BY THE DEVELOPER ARE FOR ILLUSTRATIVE PURPOSES ONLY. ACTUAL DIMENSIONS, LAYOUT, AND FINISHES MAY VARY FROM THOSE DEPICTED IN THE PLANS. FURNITURE, FIXTURES, AND EQUIPMENT SHOWN IN THE PLANS ARE FOR DECORATIVE PURPOSES ONLY AND ARE NOT INCLUDED IN THE PURCHASE OR LEASE OF THE PROPERTY. THE DEVELOPER RESERVES THE RIGHT TO MAKE MODIFICATIONS, REVISIONS, AND CHANGES TO THE FLOOR PLANS, SPECIFICATIONS, AND FEATURES WITHOUT PRIOR NOTICE.


TOTAL APARTMENT AREA:
339.50 SQ.FT. (31.54 SQ.M)

PROJECT NAME / BUILDING:
JADAF / PROJECT 5

UNIT NO:
1412 to 1512

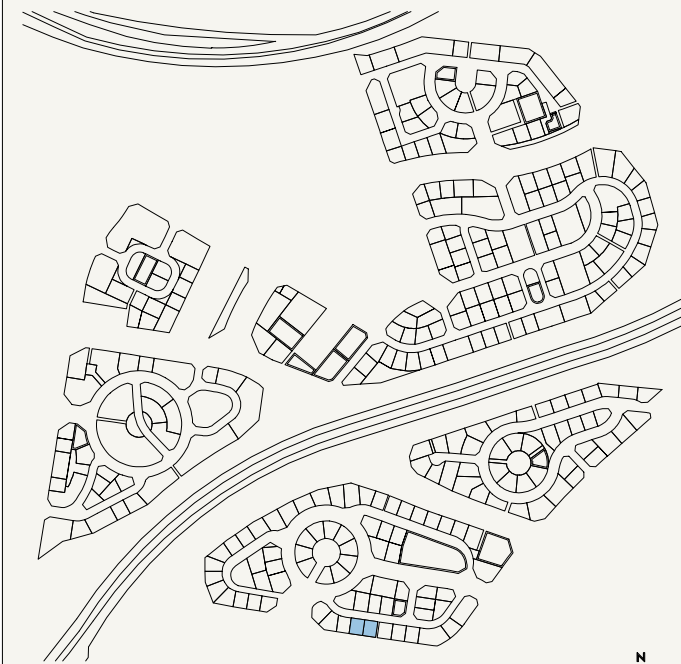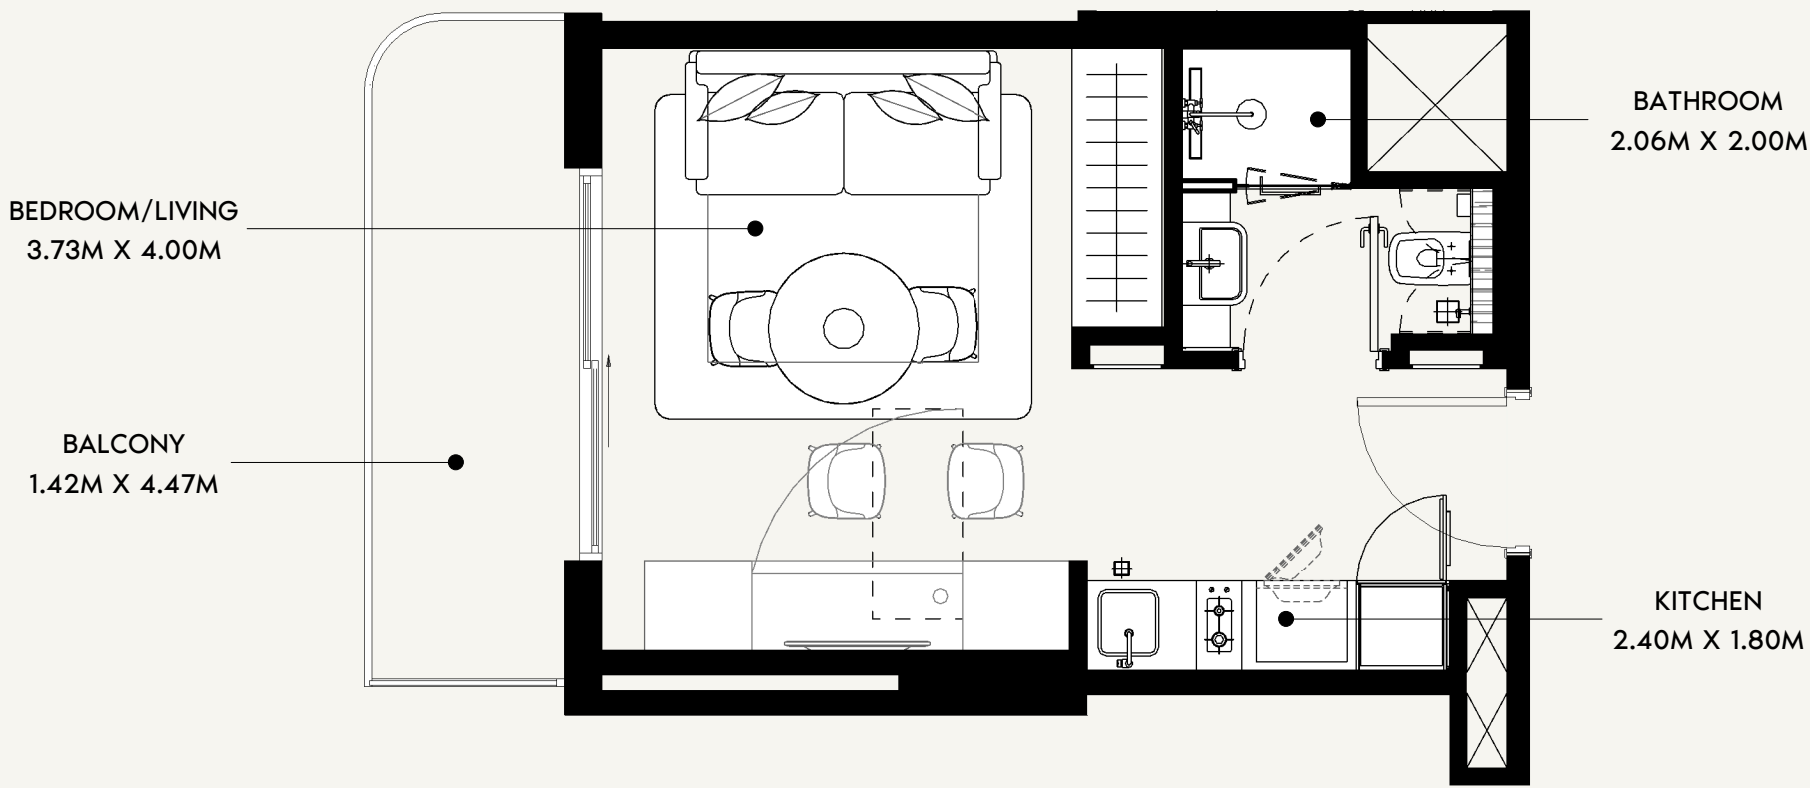

SCALE: N.T.S

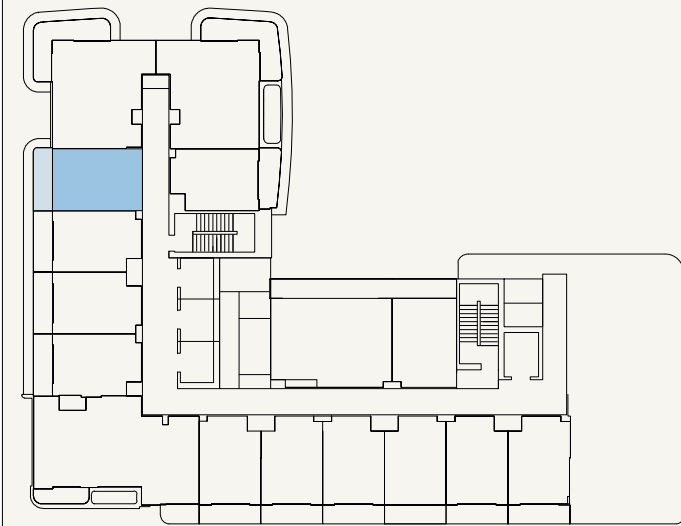

SCALE: N.T.S



FLOOR NO:
14TH to 15TH FLOOR

UNIT TYPE:
STUDIO (TYPE-02B)

APARTMENT AREA:
272.11 SQ.FT. (25.28 SQ.M)



BALCONY AREA:
68.78 SQ.FT. (6.39 SQ.M)

DISCLAIMER:
THE COLORED MARKETING FLOOR PLANS PROVIDED BY THE DEVELOPER ARE FOR ILLUSTRATIVE PURPOSES ONLY. ACTUAL DIMENSIONS, LAYOUT, AND FINISHES MAY VARY FROM THOSE DEPICTED IN THE PLANS. FURNITURE, FIXTURES, AND EQUIPMENT SHOWN IN THE PLANS ARE FOR DECORATIVE PURPOSES ONLY AND ARE NOT INCLUDED IN THE PURCHASE OR LEASE OF THE PROPERTY. THE DEVELOPER RESERVES THE RIGHT TO MAKE MODIFICATIONS, REVISIONS, AND CHANGES TO THE FLOOR PLANS, SPECIFICATIONS, AND FEATURES WITHOUT PRIOR NOTICE.


TOTAL APARTMENT AREA:
340.90 SQ.FT. (31.67 SQ.M)

PROJECT NAME / BUILDING:
JADAF / PROJECT 5

UNIT NO:
1413 to 1513

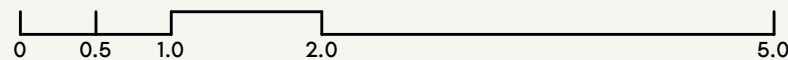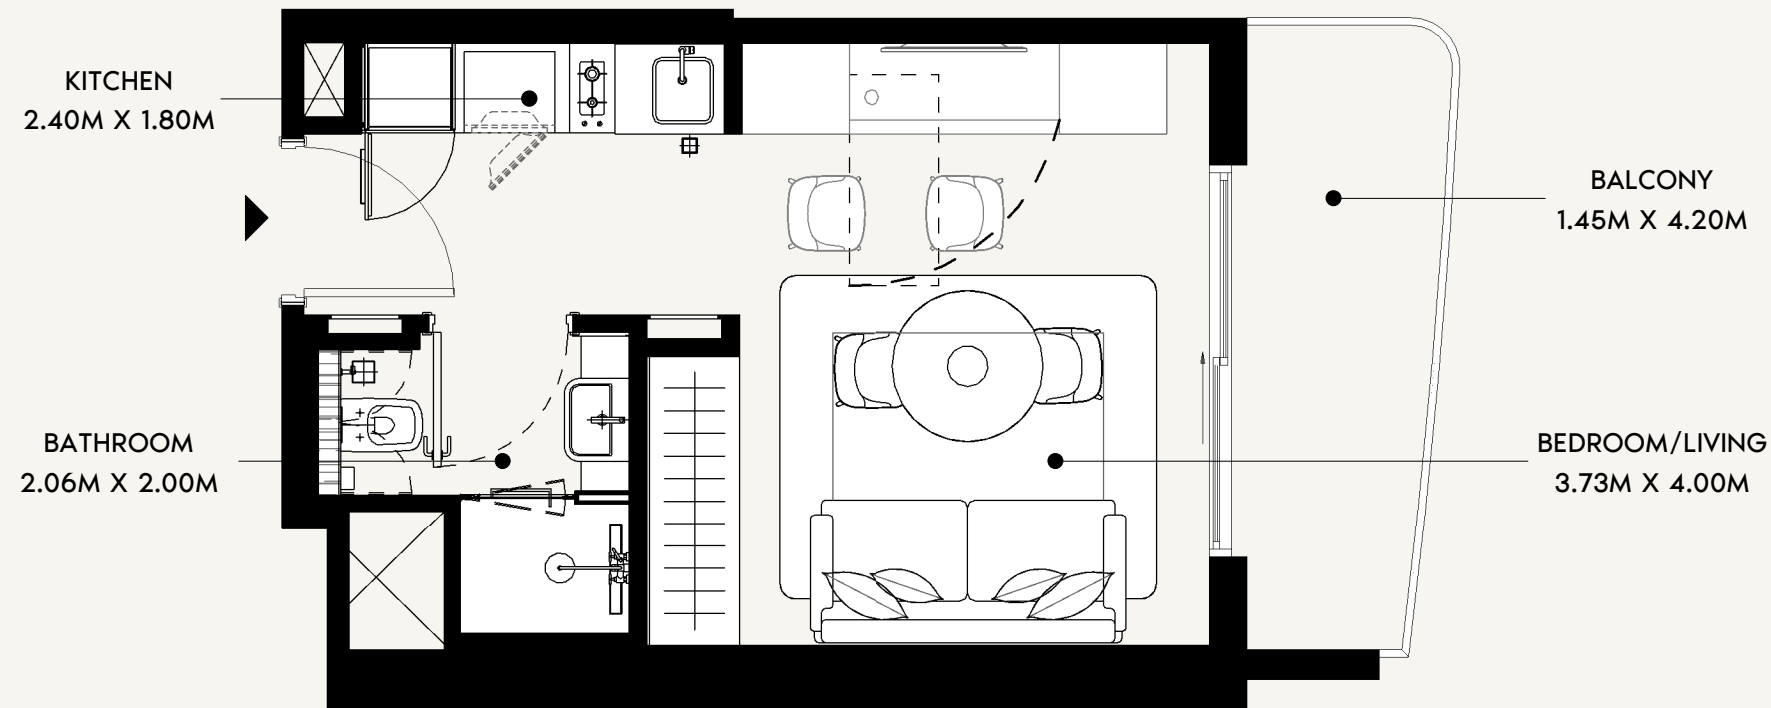

SCALE: N.T.S

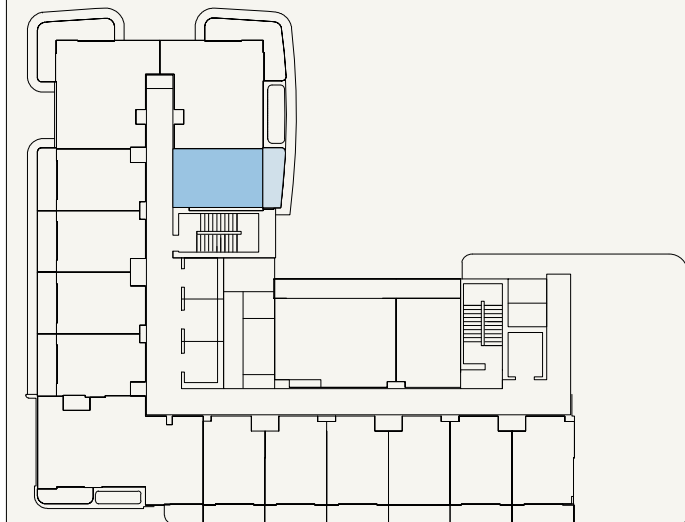

SCALE: N.T.S



FLOOR NO:
14TH to 15TH FLOOR

UNIT TYPE:
STUDIO (TYPE-01B)

APARTMENT AREA:
269.64 SQ.FT. (25.05 SQ.M)

BALCONY AREA:
63.94SQ.FT. (5.94 SQ.M)

DISCLAIMER:
THE COLORED MARKETING FLOOR PLANS PROVIDED BY THE DEVELOPER ARE FOR ILLUSTRATIVE PURPOSES ONLY. ACTUAL DIMENSIONS, LAYOUT, AND FINISHES MAY VARY FROM THOSE DEPICTED IN THE PLANS. FURNITURE, FIXTURES, AND EQUIPMENT SHOWN IN THE PLANS ARE FOR DECORATIVE PURPOSES ONLY AND ARE NOT INCLUDED IN THE PURCHASE OR LEASE OF THE PROPERTY. THE DEVELOPER RESERVES THE RIGHT TO MAKE MODIFICATIONS, REVISIONS, AND CHANGES TO THE FLOOR PLANS, SPECIFICATIONS, AND FEATURES WITHOUT PRIOR NOTICE.

TOTAL APARTMENT AREA:
333.58 SQ.FT. (30.99 SQ.M)

PROJECT NAME / BUILDING:
JADAF / PROJECT 5

UNIT NO:
1416 to 1516

KITCHEN
3.24M X 2.04M

LIVING/HALL
3.62M X 3.12M


BALCONY
9.40M X 3.06M

BATHROOM
2.62M X 1.49M


LAUNDRY
0.70M X 1.19M

BEDROOM
3.69M X 3.00M

BALCONY
1.29M X 3.54M

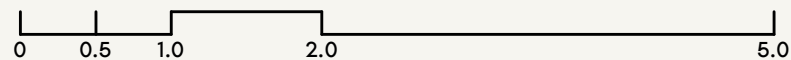

SCALE: N.T.S

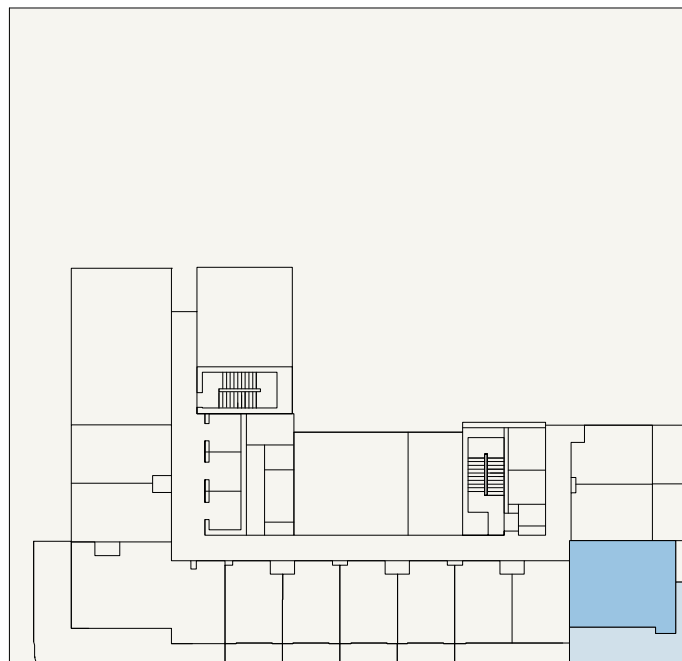

SCALE: N.T.S



FLOOR NO:

1ST FLOOR

UNIT TYPE:

1 BEDROOM (TYPE-03B)

APARTMENT AREA:

525.28 SQ.FT. (48.8 SQ.M)

BALCONY AREA:

358.33 SQ.FT. (33.29 SQ.M)

DISCLAIMER:

THE COLORED MARKETING FLOOR PLANS PROVIDED BY THE DEVELOPER ARE FOR ILLUSTRATIVE PURPOSES ONLY. ACTUAL DIMENSIONS, LAYOUT, AND FINISHES MAY VARY FROM THOSE DEPICTED IN THE PLANS. FURNITURE, FIXTURES, AND EQUIPMENT SHOWN IN THE PLANS ARE FOR DECORATIVE PURPOSES ONLY AND ARE NOT INCLUDED IN THE PURCHASE OR LEASE OF THE PROPERTY. THE DEVELOPER RESERVES THE RIGHT TO MAKE MODIFICATIONS, REVISIONS, AND CHANGES TO THE FLOOR PLANS, SPECIFICATIONS, AND FEATURES WITHOUT PRIOR NOTICE.

TOTAL APARTMENT AREA:

883.62 SQ.FT. (82.09 SQ.M)

PROJECT NAME / BUILDING:

JADAF / PROJECT 5

UNIT NO:

103

BALCONY
8.42M X 1.34M


LIVING SPACE
4.38M X 3.14M

KITCHEN
3.02M X 2.15M



BEDROOM
3.67M X 3.16M

BATHROOM
1.49M X 2.62M

LAUNDRY
0.92M X 0.78M

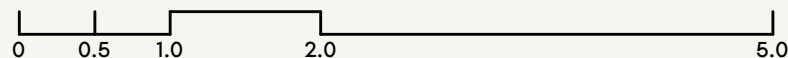

SCALE: N.T.S

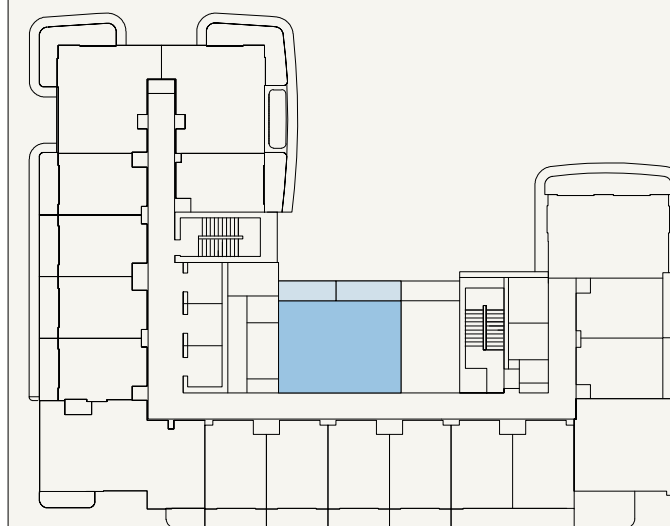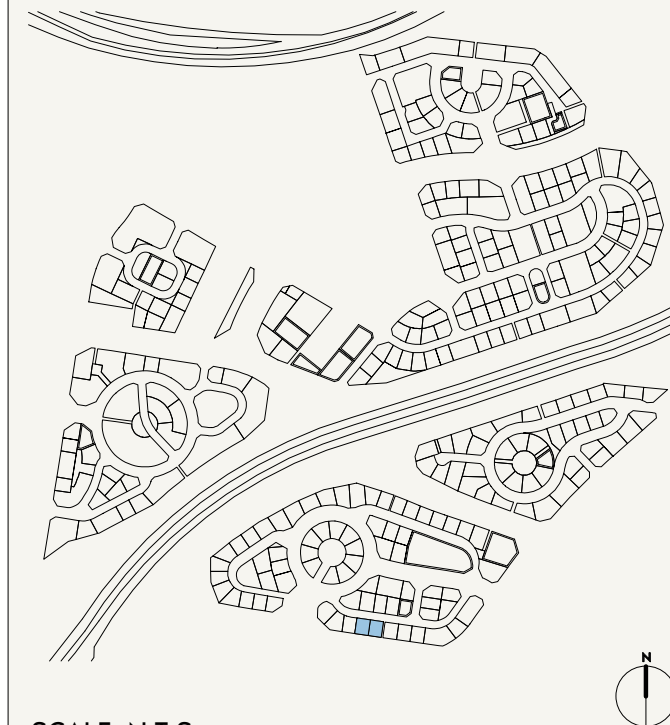

SCALE: N.T.S



FLOOR NO:
2ND to 11TH FLOOR

UNIT TYPE:
1 BEDROOM (TYPE-03)

APARTMENT AREA:
517.10 SQ.FT. (48.04 SQ.M)

BALCONY AREA:
135.20 SQ.FT. (12.56 SQ.M)

DISCLAIMER:
THE COLORED MARKETING FLOOR PLANS PROVIDED BY THE DEVELOPER ARE FOR ILLUSTRATIVE PURPOSES ONLY. ACTUAL DIMENSIONS, LAYOUT, AND FINISHES MAY VARY FROM THOSE DEPICTED IN THE PLANS. FURNITURE, FIXTURES, AND EQUIPMENT SHOWN IN THE PLANS ARE FOR DECORATIVE PURPOSES ONLY AND ARE NOT INCLUDED IN THE PURCHASE OR LEASE OF THE PROPERTY. THE DEVELOPER RESERVES THE RIGHT TO MAKE MODIFICATIONS, REVISIONS, AND CHANGES TO THE FLOOR PLANS, SPECIFICATIONS, AND FEATURES WITHOUT PRIOR NOTICE.

TOTAL APARTMENT AREA:
652.30 SQ.FT. (60.60 SQ.M)

PROJECT NAME / BUILDING:
JADAF / PROJECT 5

UNIT NO:
201 to 1101

BALCONY
8.54M X 1.33M


LIVING/HALL
4.43M X 3.17M

KITCHEN
2.93M X 1.41M


BEDROOM
3.67M X 3.05M

BATHROOM
1.49M X 2.62M

LAUNDRY
0.91M X 0.70M

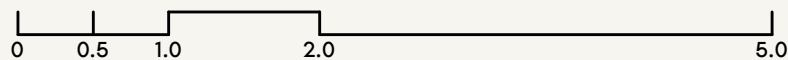

SCALE: N.T.S

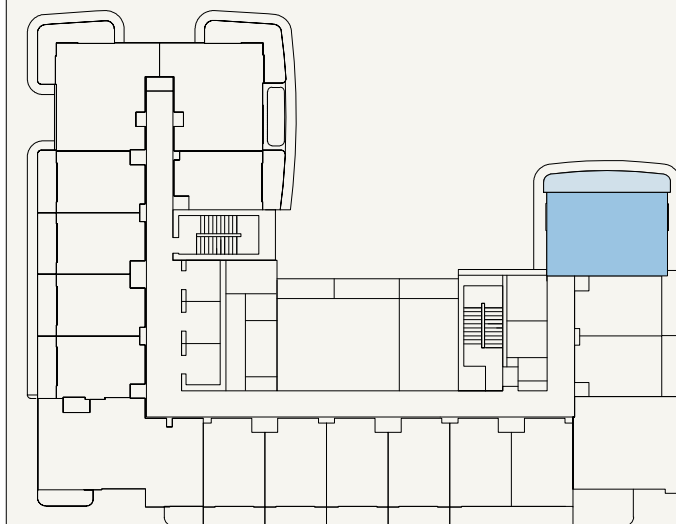

SCALE: N.T.S



FLOOR NO:

2ND to 11TH FLOOR

UNIT TYPE:

1 BEDROOM (TYPE-02)

APARTMENT AREA:

529.27SQ.FT. (49.17 SQ.M)

BALCONY AREA:

110.12 SQ.FT. (10.23 SQ.M)

DISCLAIMER:

THE COLORED MARKETING FLOOR PLANS PROVIDED BY THE DEVELOPER ARE FOR ILLUSTRATIVE PURPOSES ONLY. ACTUAL DIMENSIONS, LAYOUT, AND FINISHES MAY VARY FROM THOSE DEPICTED IN THE PLANS. FURNITURE, FIXTURES, AND EQUIPMENT SHOWN IN THE PLANS ARE FOR DECORATIVE PURPOSES ONLY AND ARE NOT INCLUDED IN THE PURCHASE OR LEASE OF THE PROPERTY. THE DEVELOPER RESERVES THE RIGHT TO MAKE MODIFICATIONS, REVISIONS, AND CHANGES TO THE FLOOR PLANS, SPECIFICATIONS, AND FEATURES WITHOUT PRIOR NOTICE.

TOTAL APARTMENT AREA:


639.38 SQ.FT. (59.40 SQ.M)

PROJECT NAME / BUILDING:


JADAF / PROJECT 5

UNIT NO:

203 to 1103

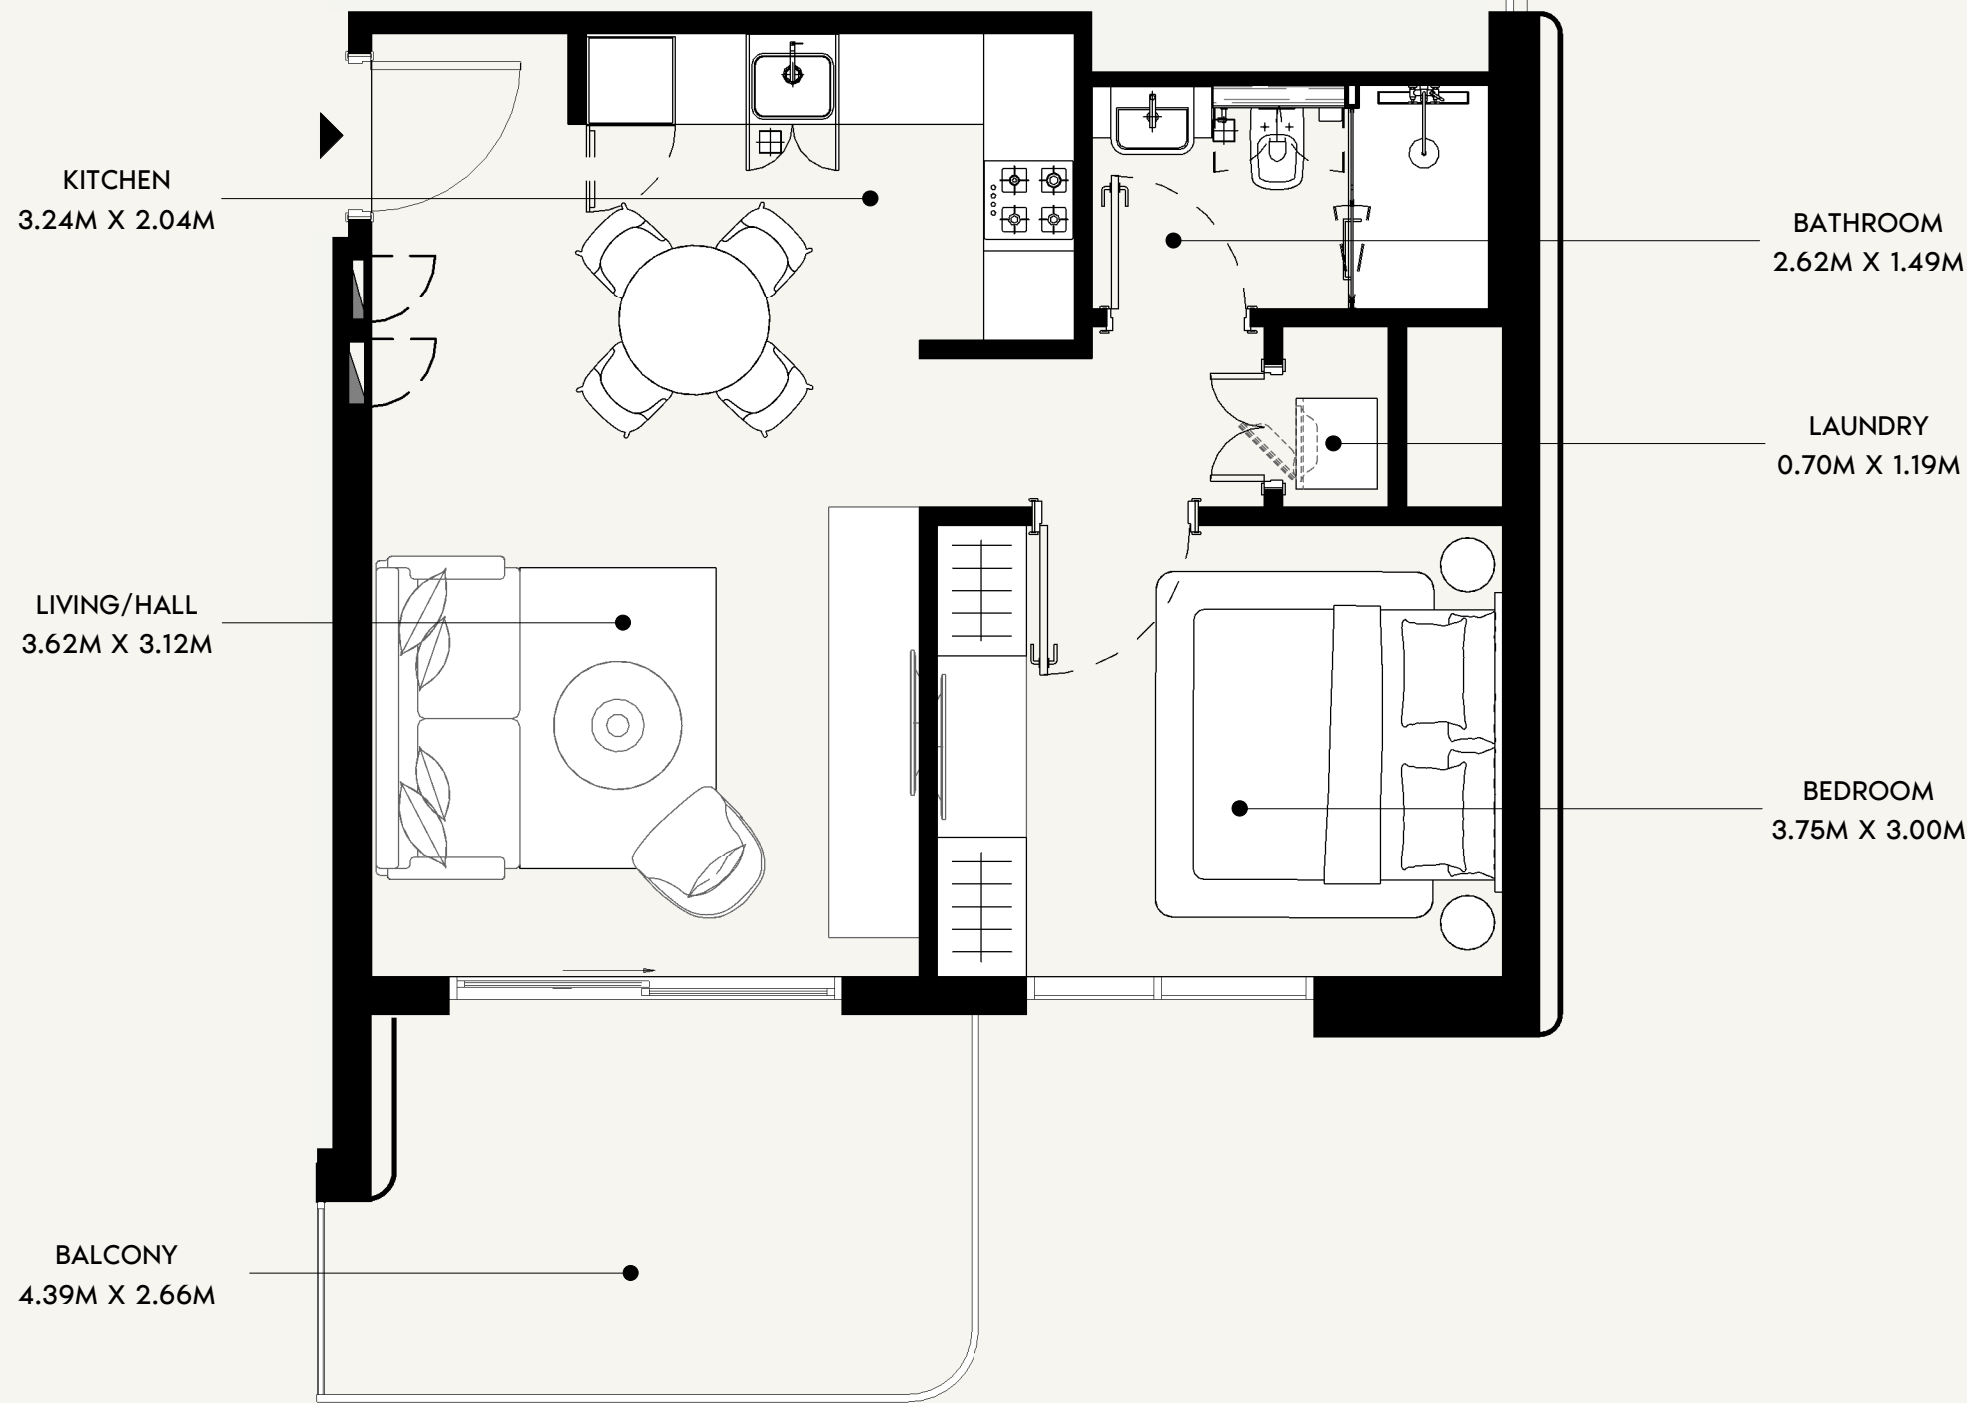

SCALE: N.T.S

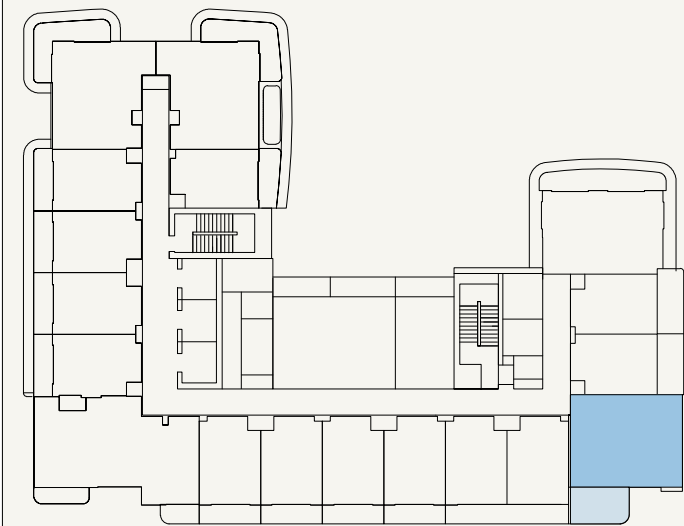

SCALE: N.T.S



FLOOR NO:
2ND to 11TH FLOOR

UNIT TYPE:
1 BEDROOM (TYPE-04)

APARTMENT AREA:
526.47 SQ.FT. (48.91 SQ.M)


BALCONY AREA:
123.57 SQ.FT. (11.48 SQ.M)

DISCLAIMER:
THE COLORED MARKETING FLOOR PLANS PROVIDED BY THE DEVELOPER ARE FOR ILLUSTRATIVE PURPOSES ONLY. ACTUAL DIMENSIONS, LAYOUT, AND FINISHES MAY VARY FROM THOSE DEPICTED IN THE PLANS. FURNITURE, FIXTURES, AND EQUIPMENT SHOWN IN THE PLANS ARE FOR DECORATIVE PURPOSES ONLY AND ARE NOT INCLUDED IN THE PURCHASE OR LEASE OF THE PROPERTY. THE DEVELOPER RESERVES THE RIGHT TO MAKE MODIFICATIONS, REVISIONS, AND CHANGES TO THE FLOOR PLANS, SPECIFICATIONS, AND FEATURES WITHOUT PRIOR NOTICE.


TOTAL APARTMENT AREA:
650.04 SQ.FT. (60.39 SQ.M)

PROJECT NAME / BUILDING:
JADAF / PROJECT 5

UNIT NO:
206 to 1106

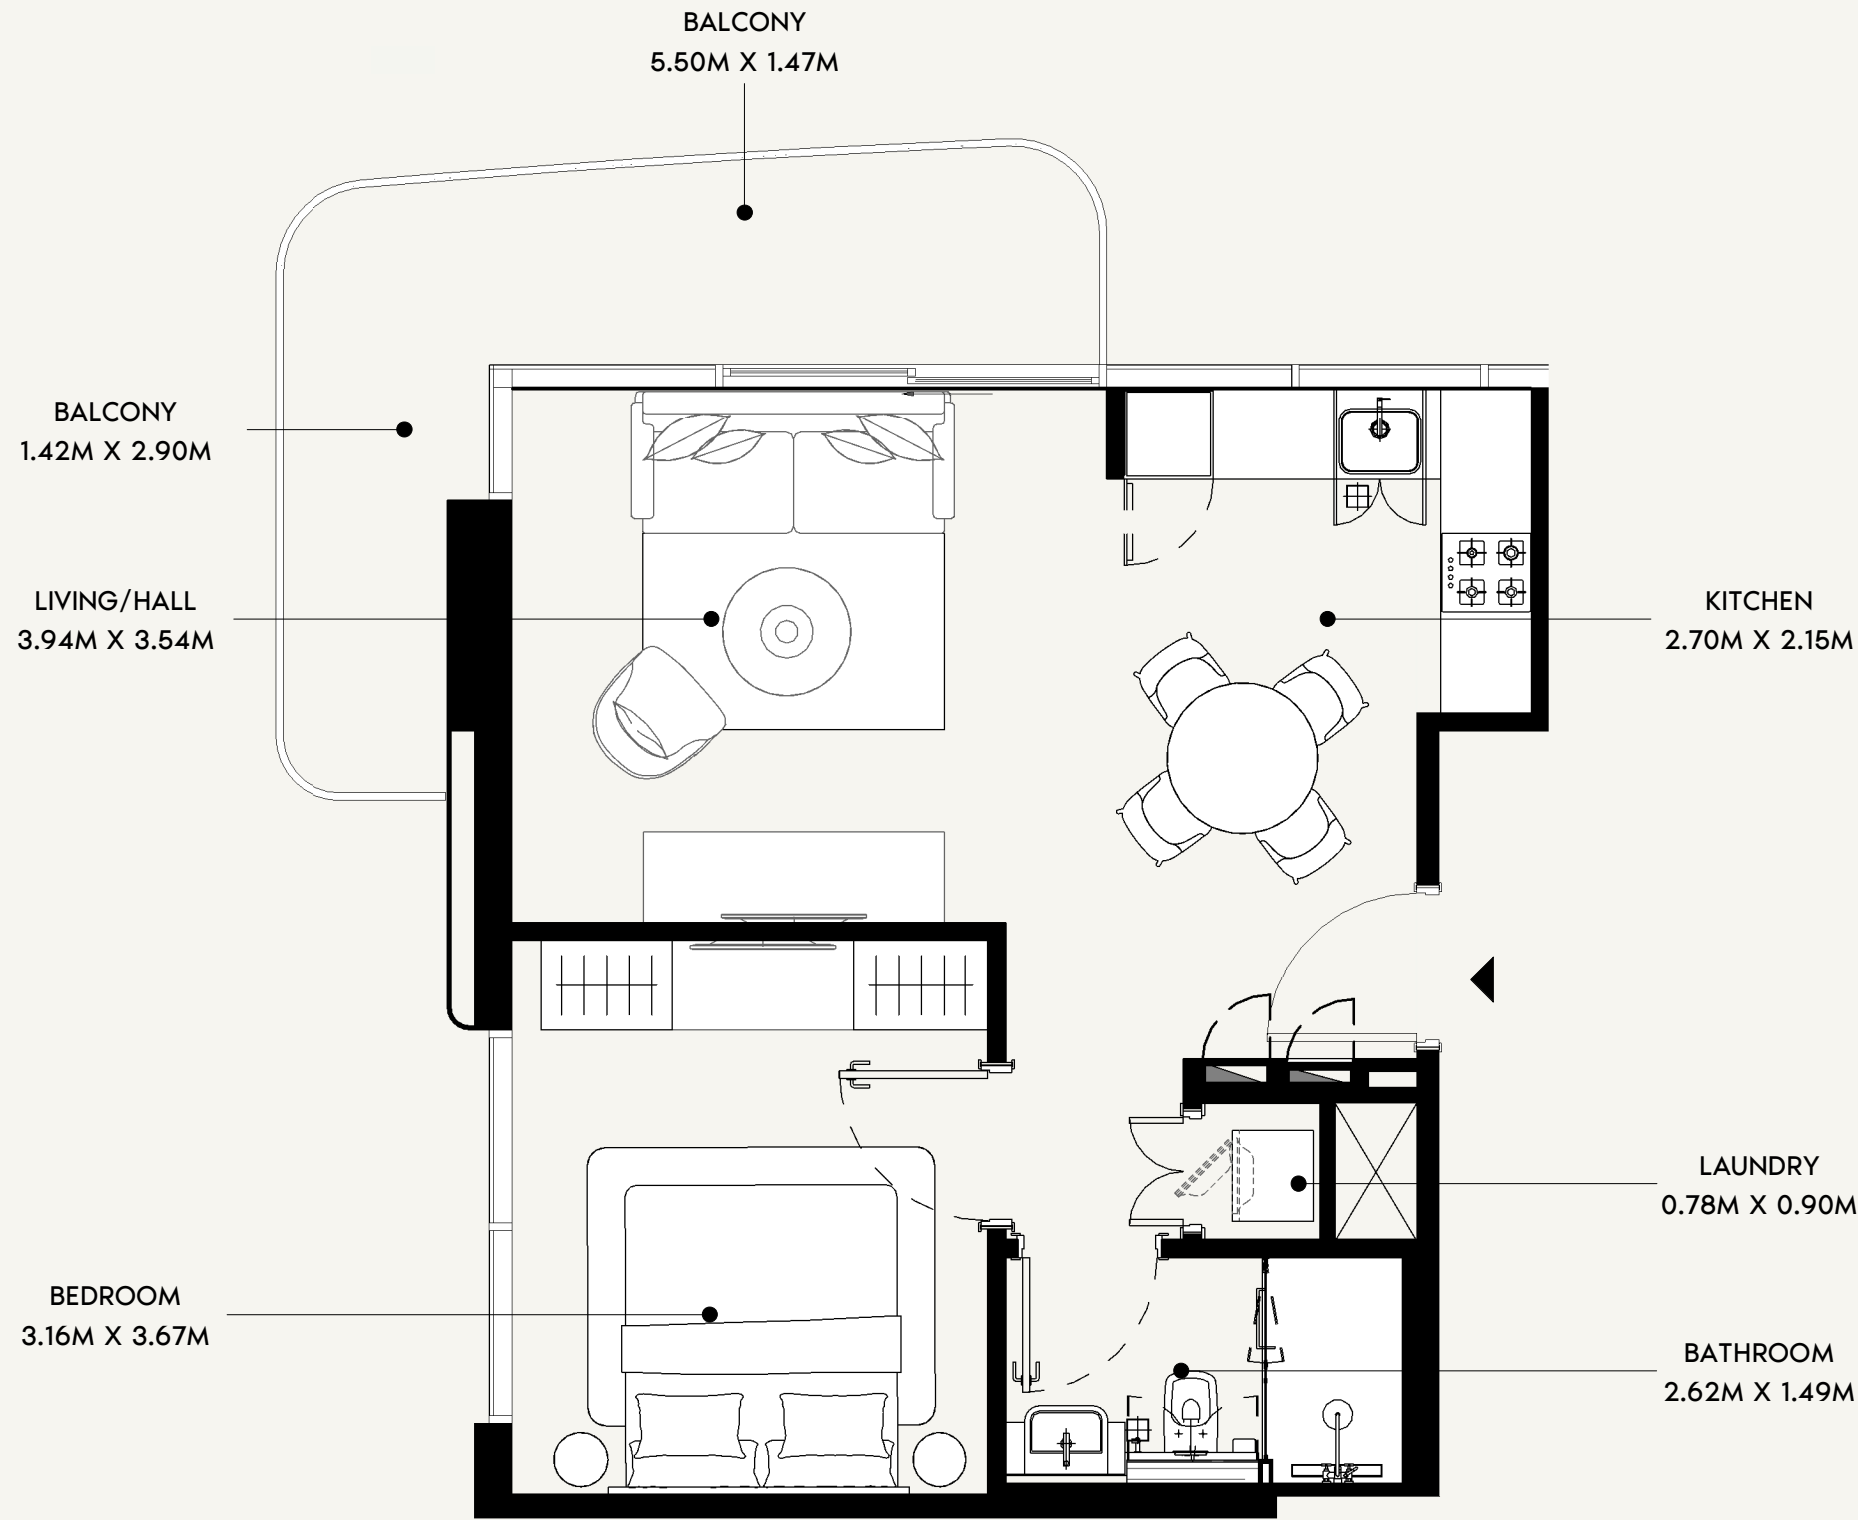

SCALE: N.T.S

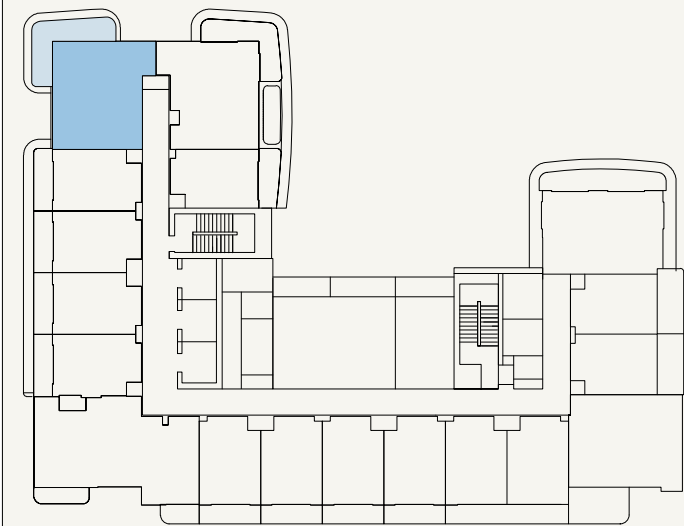

SCALE: N.T.S



FLOOR NO:
2ND to 11TH FLOOR

UNIT TYPE:
1 BEDROOM (TYPE-01B)

APARTMENT AREA:
521.95 SQ.FT. (48.49 SQ.M)


BALCONY AREA:
122.06 SQ.FT. (11.34 SQ.M)

DISCLAIMER:
THE COLORED MARKETING FLOOR PLANS PROVIDED BY THE DEVELOPER ARE FOR ILLUSTRATIVE PURPOSES ONLY. ACTUAL DIMENSIONS, LAYOUT, AND FINISHES MAY VARY FROM THOSE DEPICTED IN THE PLANS. FURNITURE, FIXTURES, AND EQUIPMENT SHOWN IN THE PLANS ARE FOR DECORATIVE PURPOSES ONLY AND ARE NOT INCLUDED IN THE PURCHASE OR LEASE OF THE PROPERTY. THE DEVELOPER RESERVES THE RIGHT TO MAKE MODIFICATIONS, REVISIONS, AND CHANGES TO THE FLOOR PLANS, SPECIFICATIONS, AND FEATURES WITHOUT PRIOR NOTICE.


TOTAL APARTMENT AREA:
644.01 SQ.FT. (59.83 SQ.M)

PROJECT NAME / BUILDING:
JADAF / PROJECT 5

UNIT NO:
218 to 1118

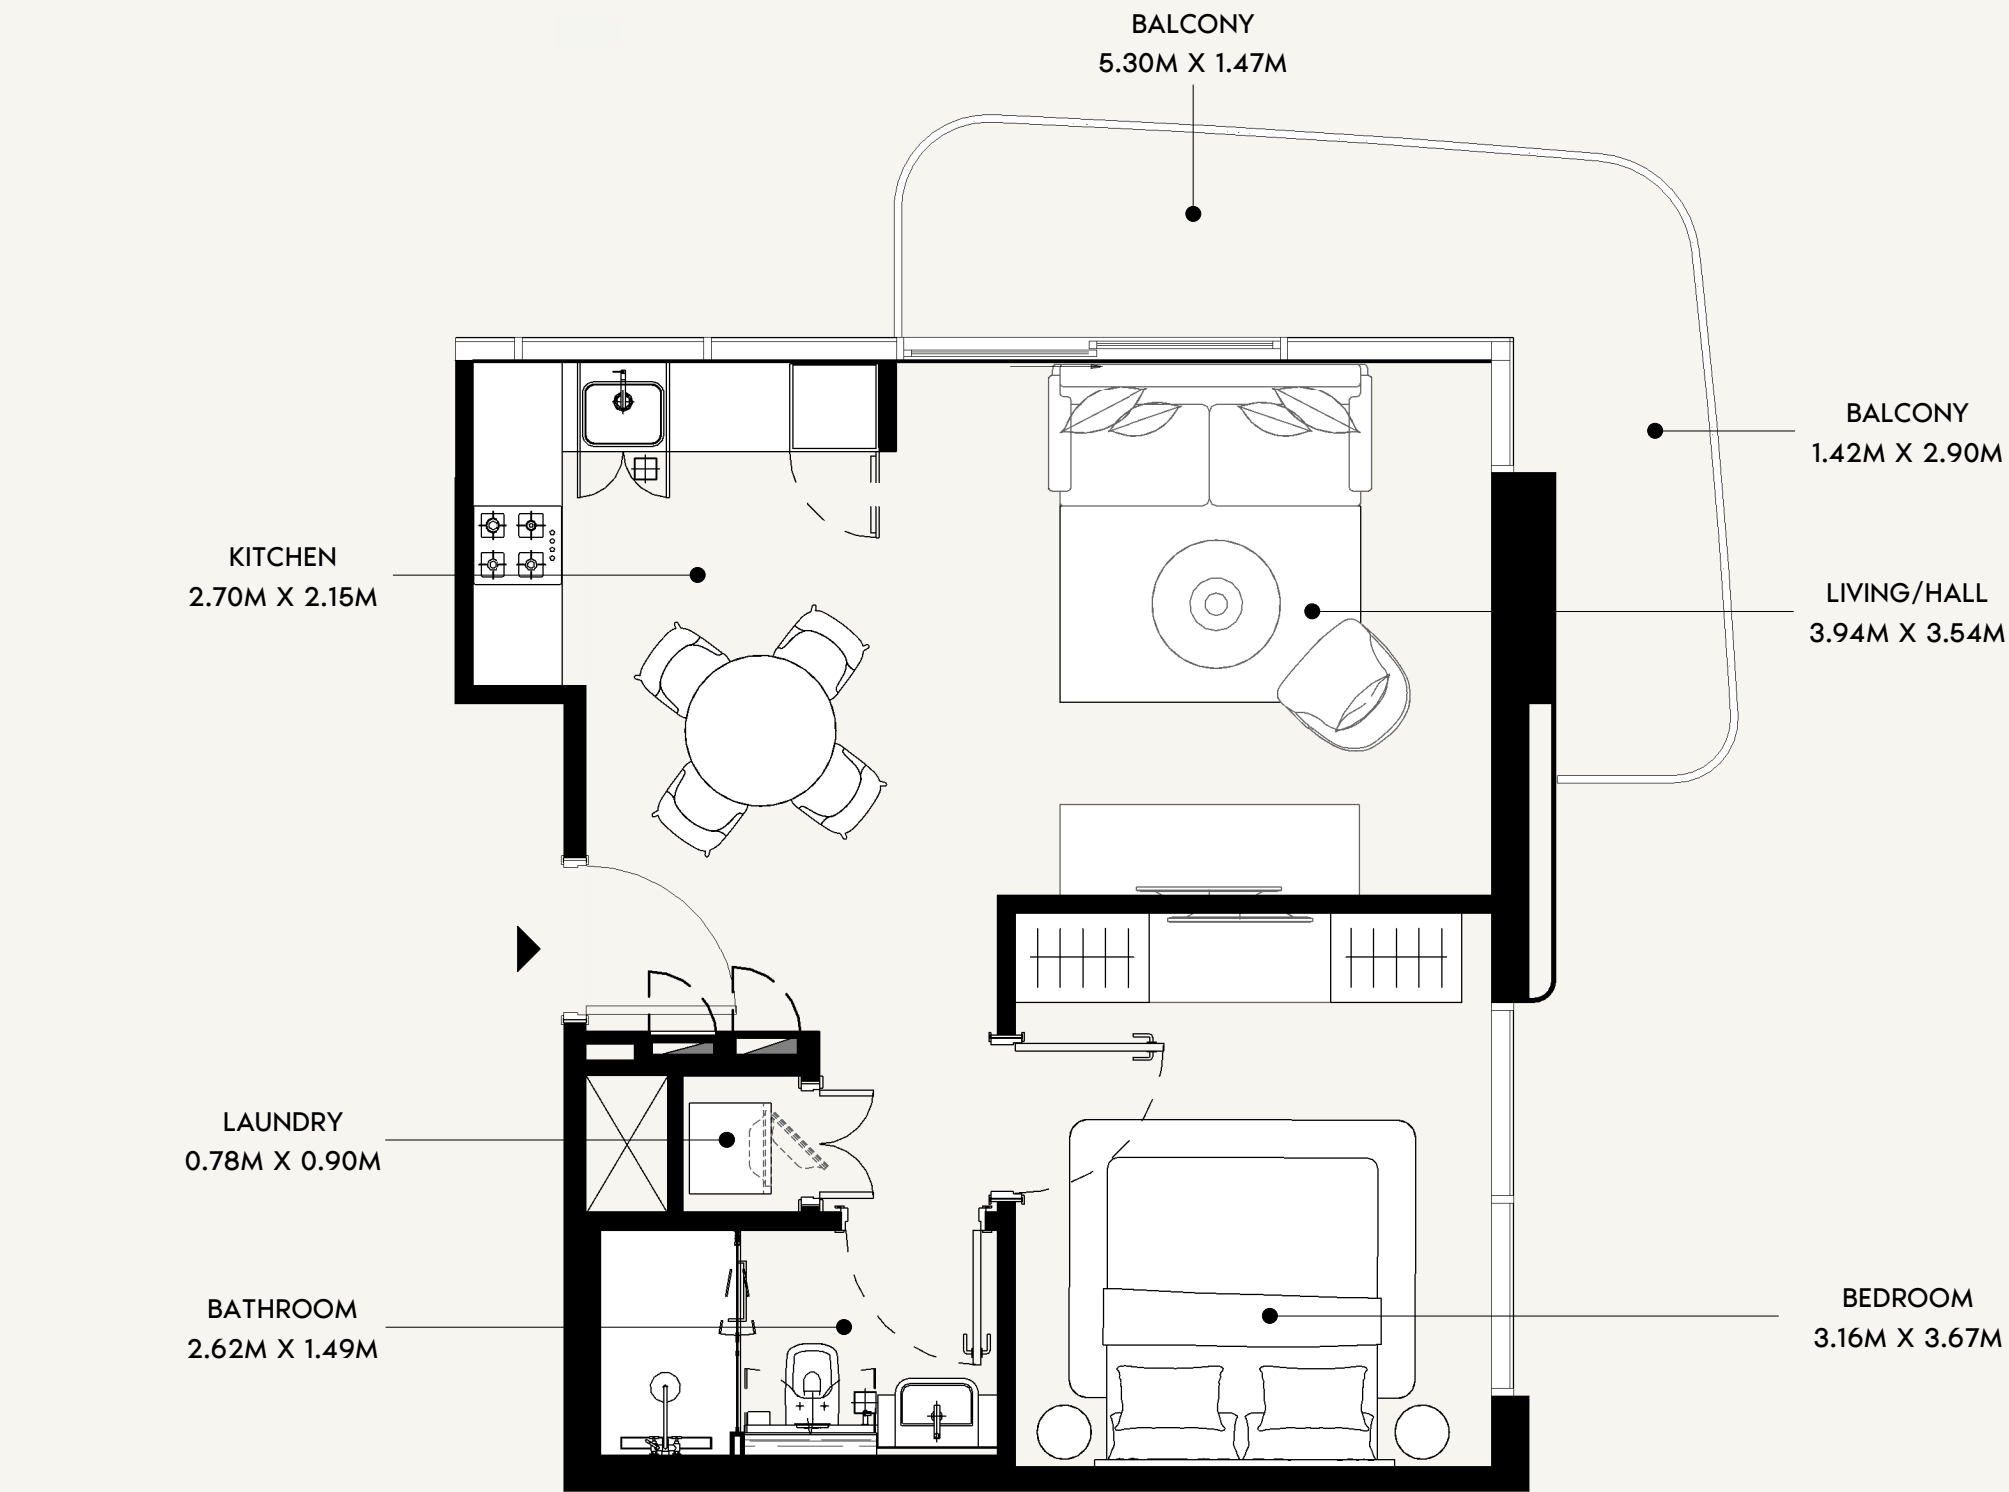

SCALE: N.T.S

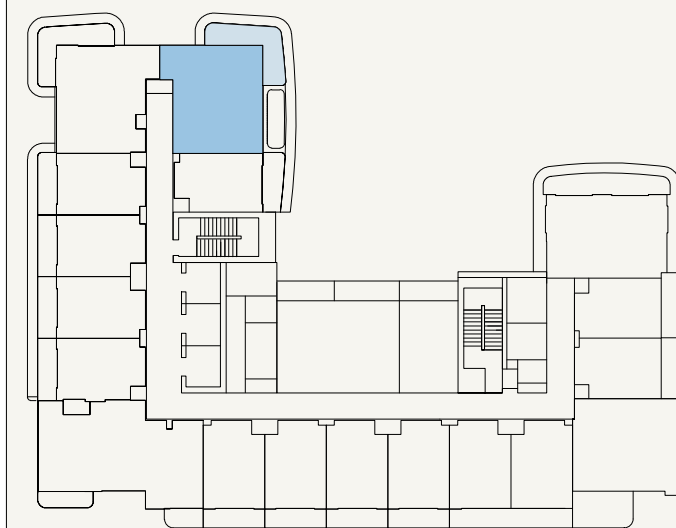

SCALE: N.T.S



FLOOR NO:
2ND to 1TH FLOOR

UNIT TYPE:
1 BEDROOM (TYPE-01A)

APARTMENT AREA:
523.13 SQ.FT. (48.6 SQ.M)

BALCONY AREA:
118.83 SQ.FT. (11.04 SQ.M)

DISCLAIMER:
THE COLORED MARKETING FLOOR PLANS PROVIDED BY THE DEVELOPER ARE FOR ILLUSTRATIVE PURPOSES ONLY. ACTUAL DIMENSIONS, LAYOUT, AND FINISHES MAY VARY FROM THOSE DEPICTED IN THE PLANS. FURNITURE, FIXTURES, AND EQUIPMENT SHOWN IN THE PLANS ARE FOR DECORATIVE PURPOSES ONLY AND ARE NOT INCLUDED IN THE PURCHASE OR LEASE OF THE PROPERTY. THE DEVELOPER RESERVES THE RIGHT TO MAKE MODIFICATIONS, REVISIONS, AND CHANGES TO THE FLOOR PLANS, SPECIFICATIONS, AND FEATURES WITHOUT PRIOR NOTICE.

TOTAL APARTMENT AREA:
641.96 SQ.FT. (59.64 SQ.M)

PROJECT NAME / BUILDING:
JADAF / PROJECT 5

UNIT NO:
219 to 1119

BALCONY
8.42M X 1.34M

LIVING SPACE
4.38M X 3.14M

KITCHEN
3.02M X 2.15M


BEDROOM
3.67M X 3.16M

BATHROOM
1.49M X 2.62M

LAUNDRY
0.92M X 0.78M



SCALE: N.T.S

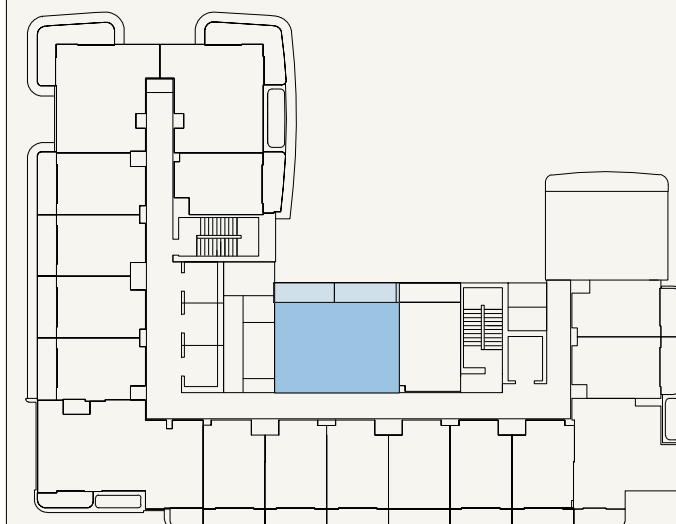

SCALE: N.T.S



FLOOR NO:
12TH to 13TH FLOOR

UNIT TYPE:
1 BEDROOM (TYPE-03)

APARTMENT AREA:
517.10 SQ.FT. (48.04 SQ.M)


BALCONY AREA:
135.20 SQ.FT. (12.56 SQ.M)

DISCLAIMER:
THE COLORED MARKETING FLOOR PLANS PROVIDED BY THE DEVELOPER ARE FOR ILLUSTRATIVE PURPOSES ONLY. ACTUAL DIMENSIONS, LAYOUT, AND FINISHES MAY VARY FROM THOSE DEPICTED IN THE PLANS. FURNITURE, FIXTURES, AND EQUIPMENT SHOWN IN THE PLANS ARE FOR DECORATIVE PURPOSES ONLY AND ARE NOT INCLUDED IN THE PURCHASE OR LEASE OF THE PROPERTY. THE DEVELOPER RESERVES THE RIGHT TO MAKE MODIFICATIONS, REVISIONS, AND CHANGES TO THE FLOOR PLANS, SPECIFICATIONS, AND FEATURES WITHOUT PRIOR NOTICE.


TOTAL APARTMENT AREA:
652.30 SQ.FT. (60.60 SQ.M)

PROJECT NAME / BUILDING:
JADAF / PROJECT 5

UNIT NO:
1201 to 1301

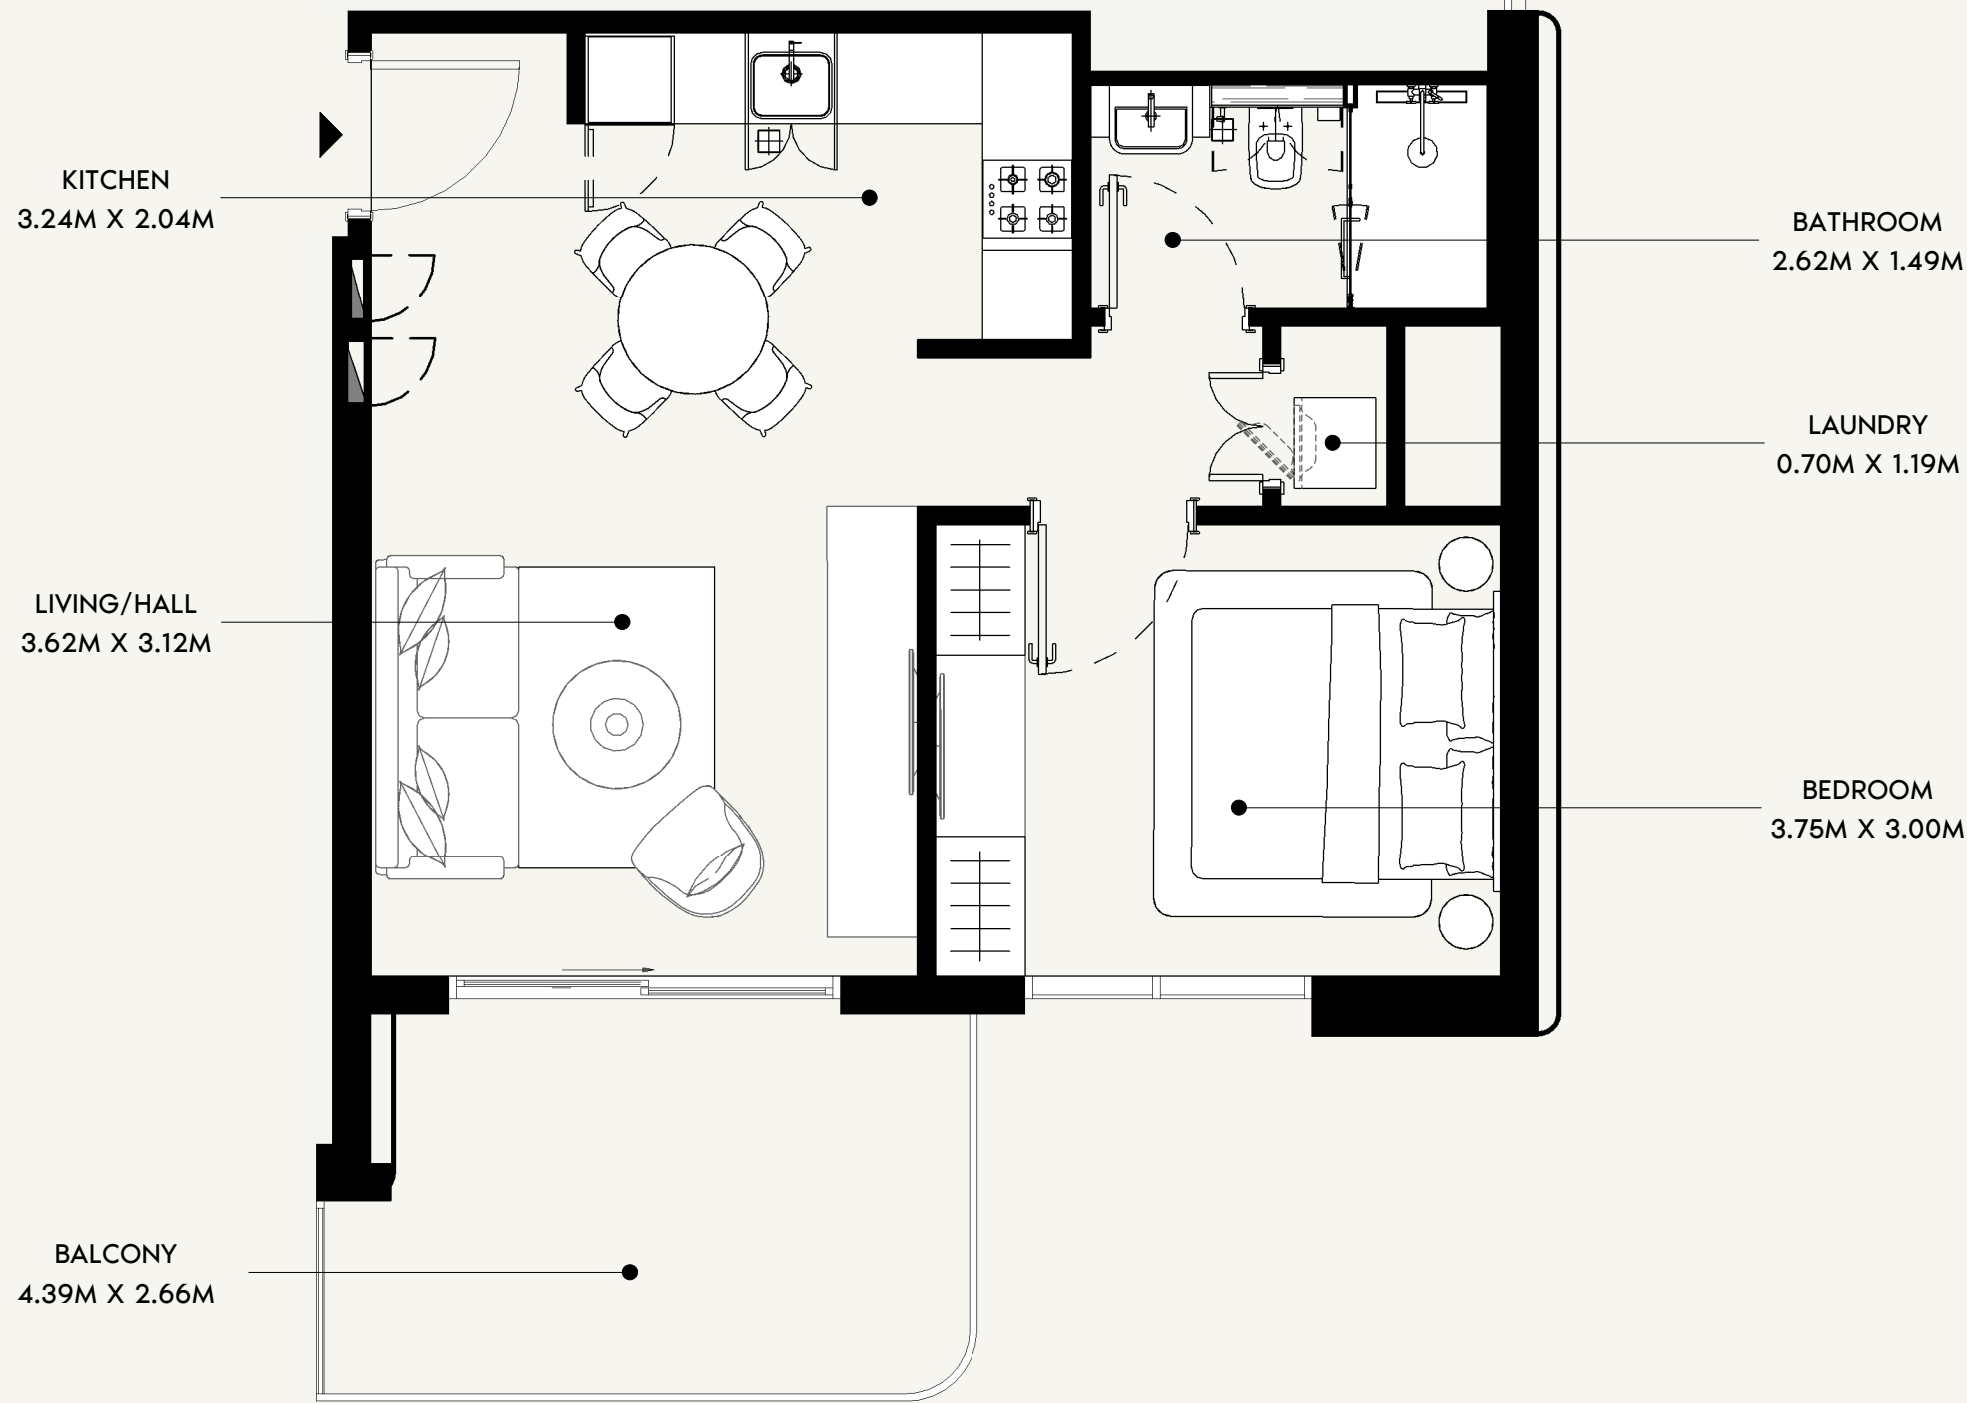

SCALE: N.T.S

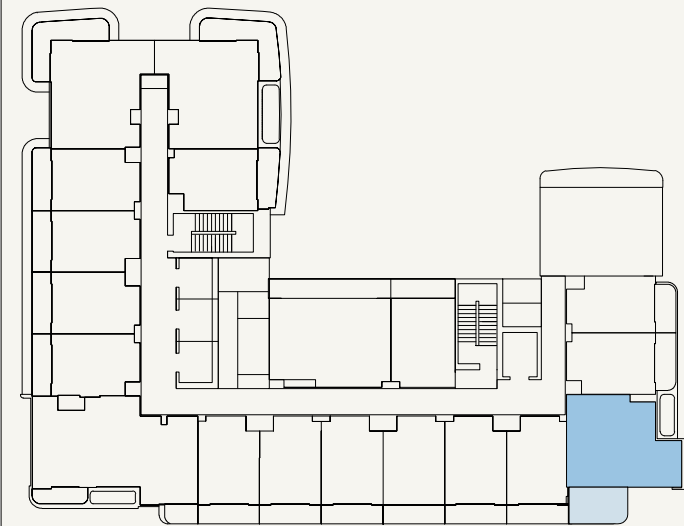

SCALE: N.T.S



FLOOR NO:
12TH to 13TH FLOOR

UNIT TYPE:
1 BEDROOM (TYPE-04)

APARTMENT AREA:
526.47 SQ.FT. (48.91 SQ.M)


BALCONY AREA:
123.57 SQ.FT. (11.48 SQ.M)

DISCLAIMER:
THE COLORED MARKETING FLOOR PLANS PROVIDED BY THE DEVELOPER ARE FOR ILLUSTRATIVE PURPOSES ONLY. ACTUAL DIMENSIONS, LAYOUT, AND FINISHES MAY VARY FROM THOSE DEPICTED IN THE PLANS. FURNITURE, FIXTURES, AND EQUIPMENT SHOWN IN THE PLANS ARE FOR DECORATIVE PURPOSES ONLY AND ARE NOT INCLUDED IN THE PURCHASE OR LEASE OF THE PROPERTY. THE DEVELOPER RESERVES THE RIGHT TO MAKE MODIFICATIONS, REVISIONS, AND CHANGES TO THE FLOOR PLANS, SPECIFICATIONS, AND FEATURES WITHOUT PRIOR NOTICE.


TOTAL APARTMENT AREA:
650.04 SQ.FT. (60.39 SQ.M)

PROJECT NAME / BUILDING:
JADAF / PROJECT 5

UNIT NO:
1205 to 1305

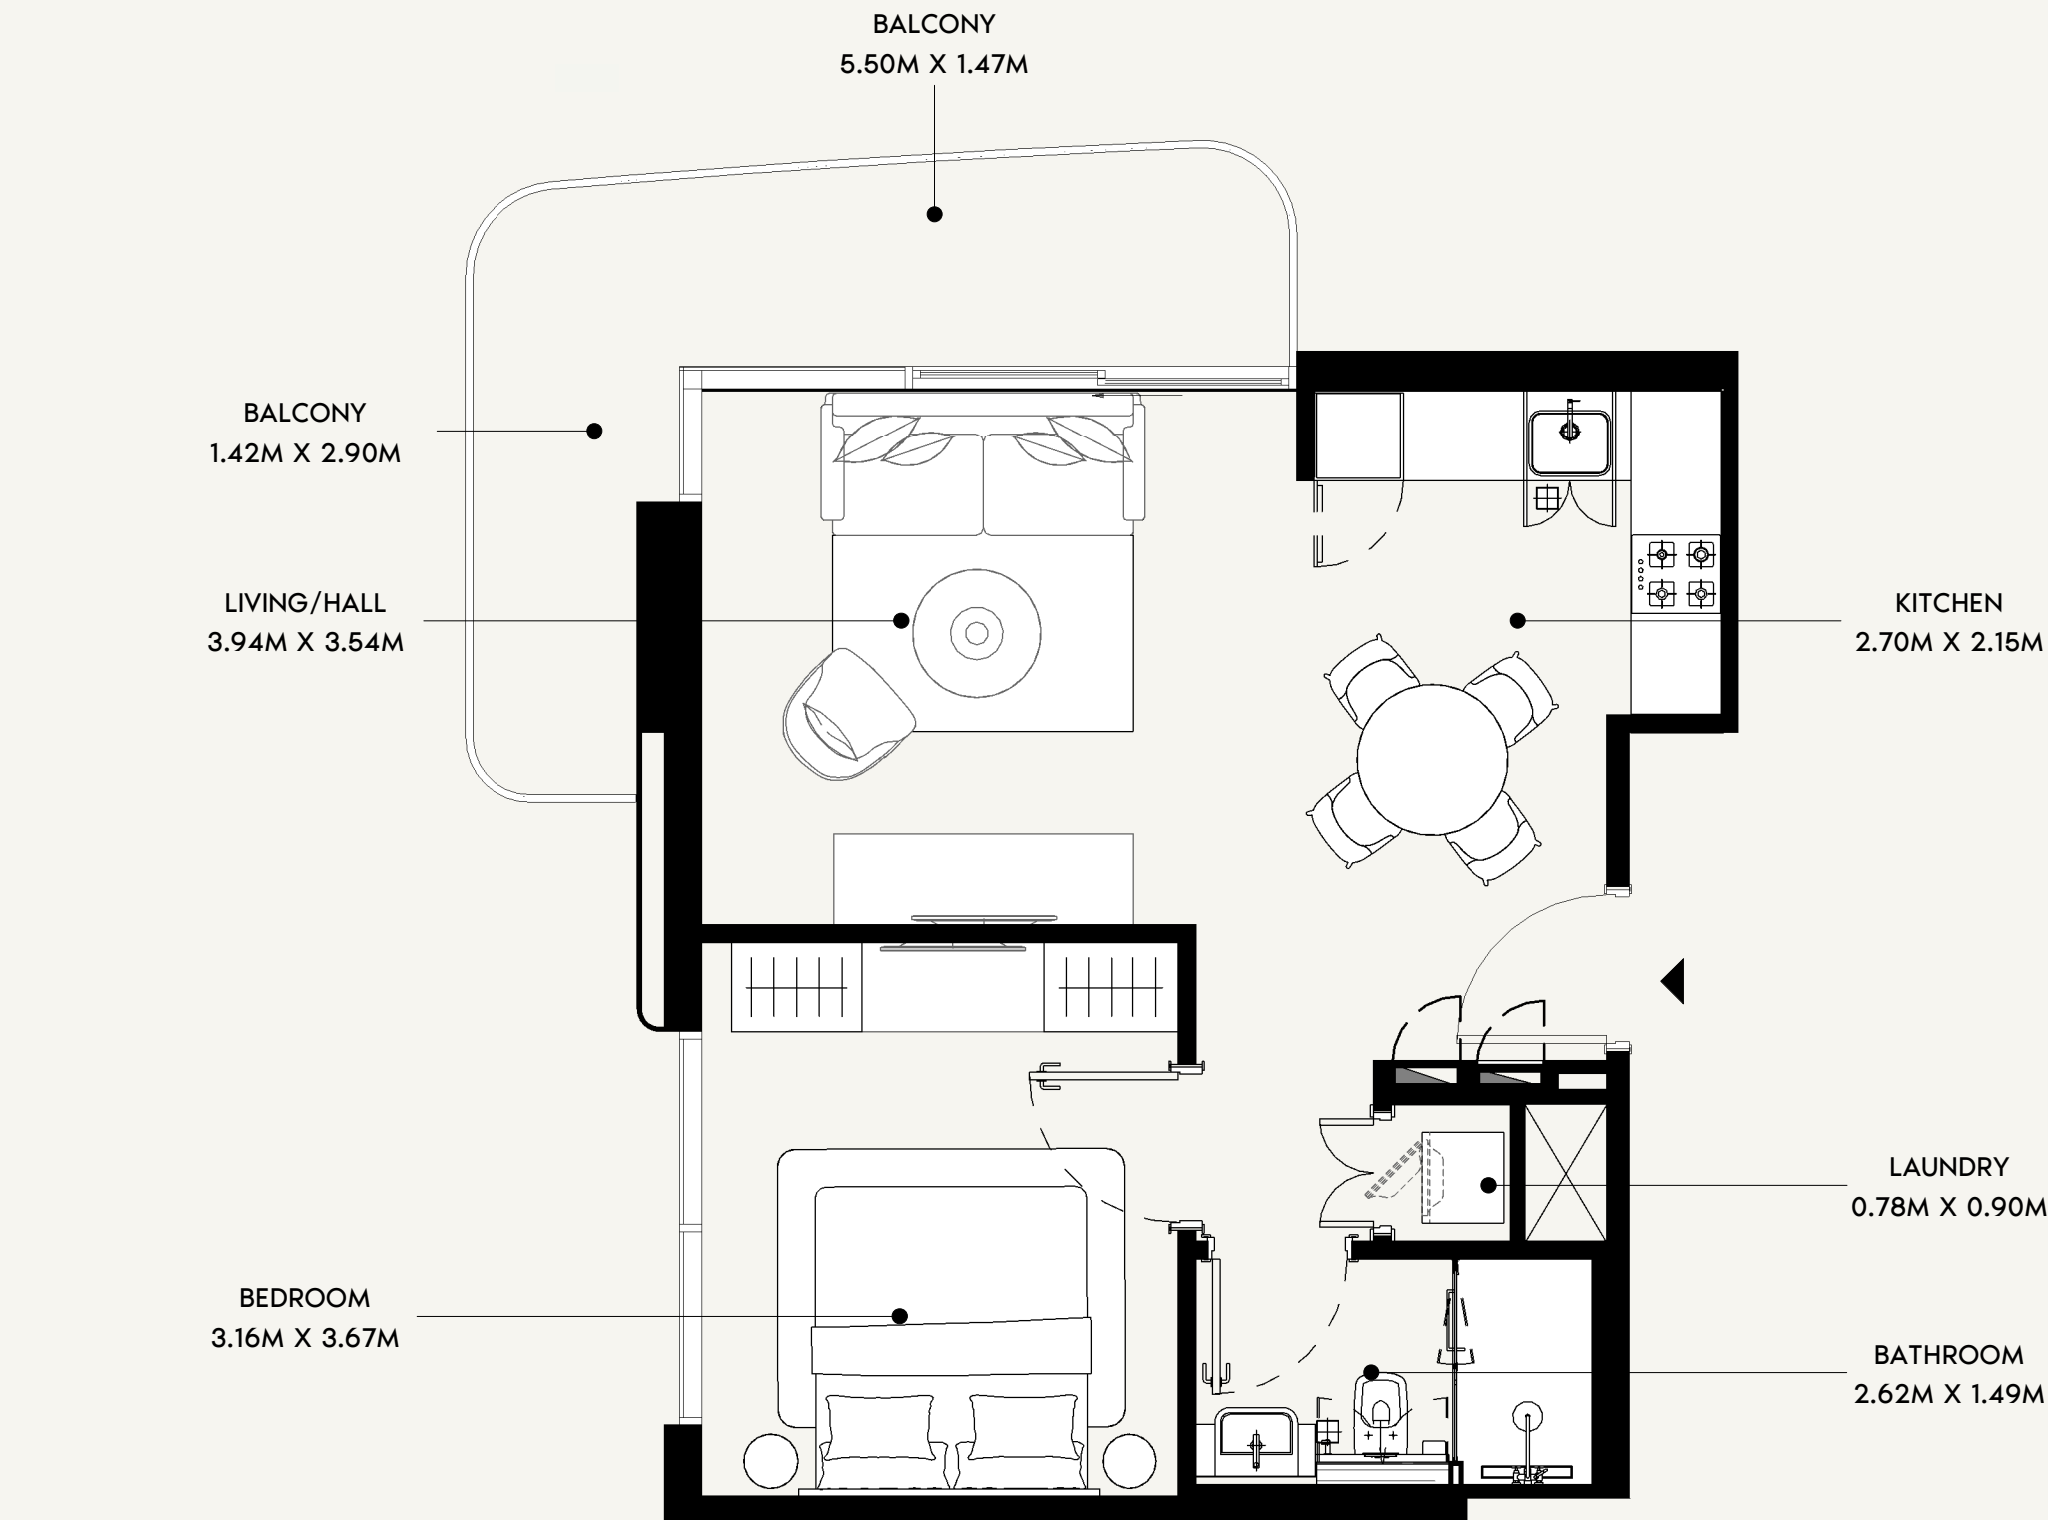

SCALE: N.T.S

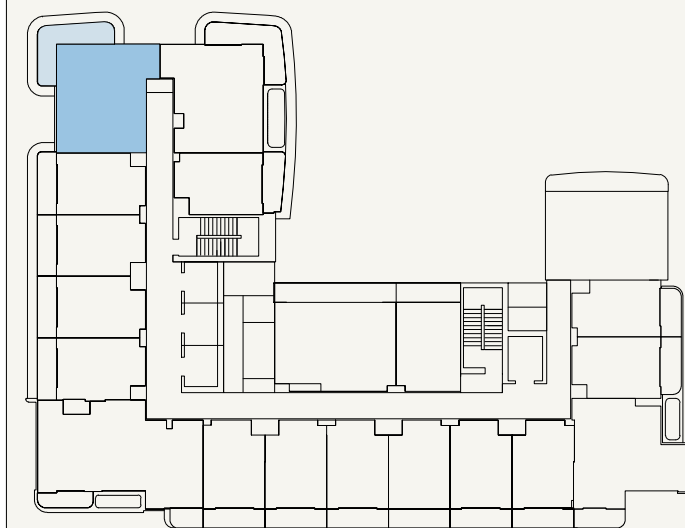

SCALE: N.T.S



FLOOR NO:
12TH to 13TH FLOOR

UNIT TYPE:
1 BEDROOM (TYPE-01B)

APARTMENT AREA:
521.95 SQ.FT. (48.49 SQ.M)



BALCONY AREA:
122.06 SQ.FT. (11.34 SQ.M)

DISCLAIMER:
THE COLORED MARKETING FLOOR PLANS PROVIDED BY THE DEVELOPER ARE FOR ILLUSTRATIVE PURPOSES ONLY. ACTUAL DIMENSIONS, LAYOUT, AND FINISHES MAY VARY FROM THOSE DEPICTED IN THE PLANS. FURNITURE, FIXTURES, AND EQUIPMENT SHOWN IN THE PLANS ARE FOR DECORATIVE PURPOSES ONLY AND ARE NOT INCLUDED IN THE PURCHASE OR LEASE OF THE PROPERTY. THE DEVELOPER RESERVES THE RIGHT TO MAKE MODIFICATIONS, REVISIONS, AND CHANGES TO THE FLOOR PLANS, SPECIFICATIONS, AND FEATURES WITHOUT PRIOR NOTICE.


TOTAL APARTMENT AREA:
644.01 SQ.FT. (59.83 SQ.M)

PROJECT NAME / BUILDING:
JADAF / PROJECT 5

UNIT NO:
1217 to 1317

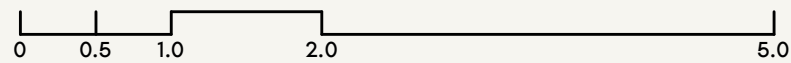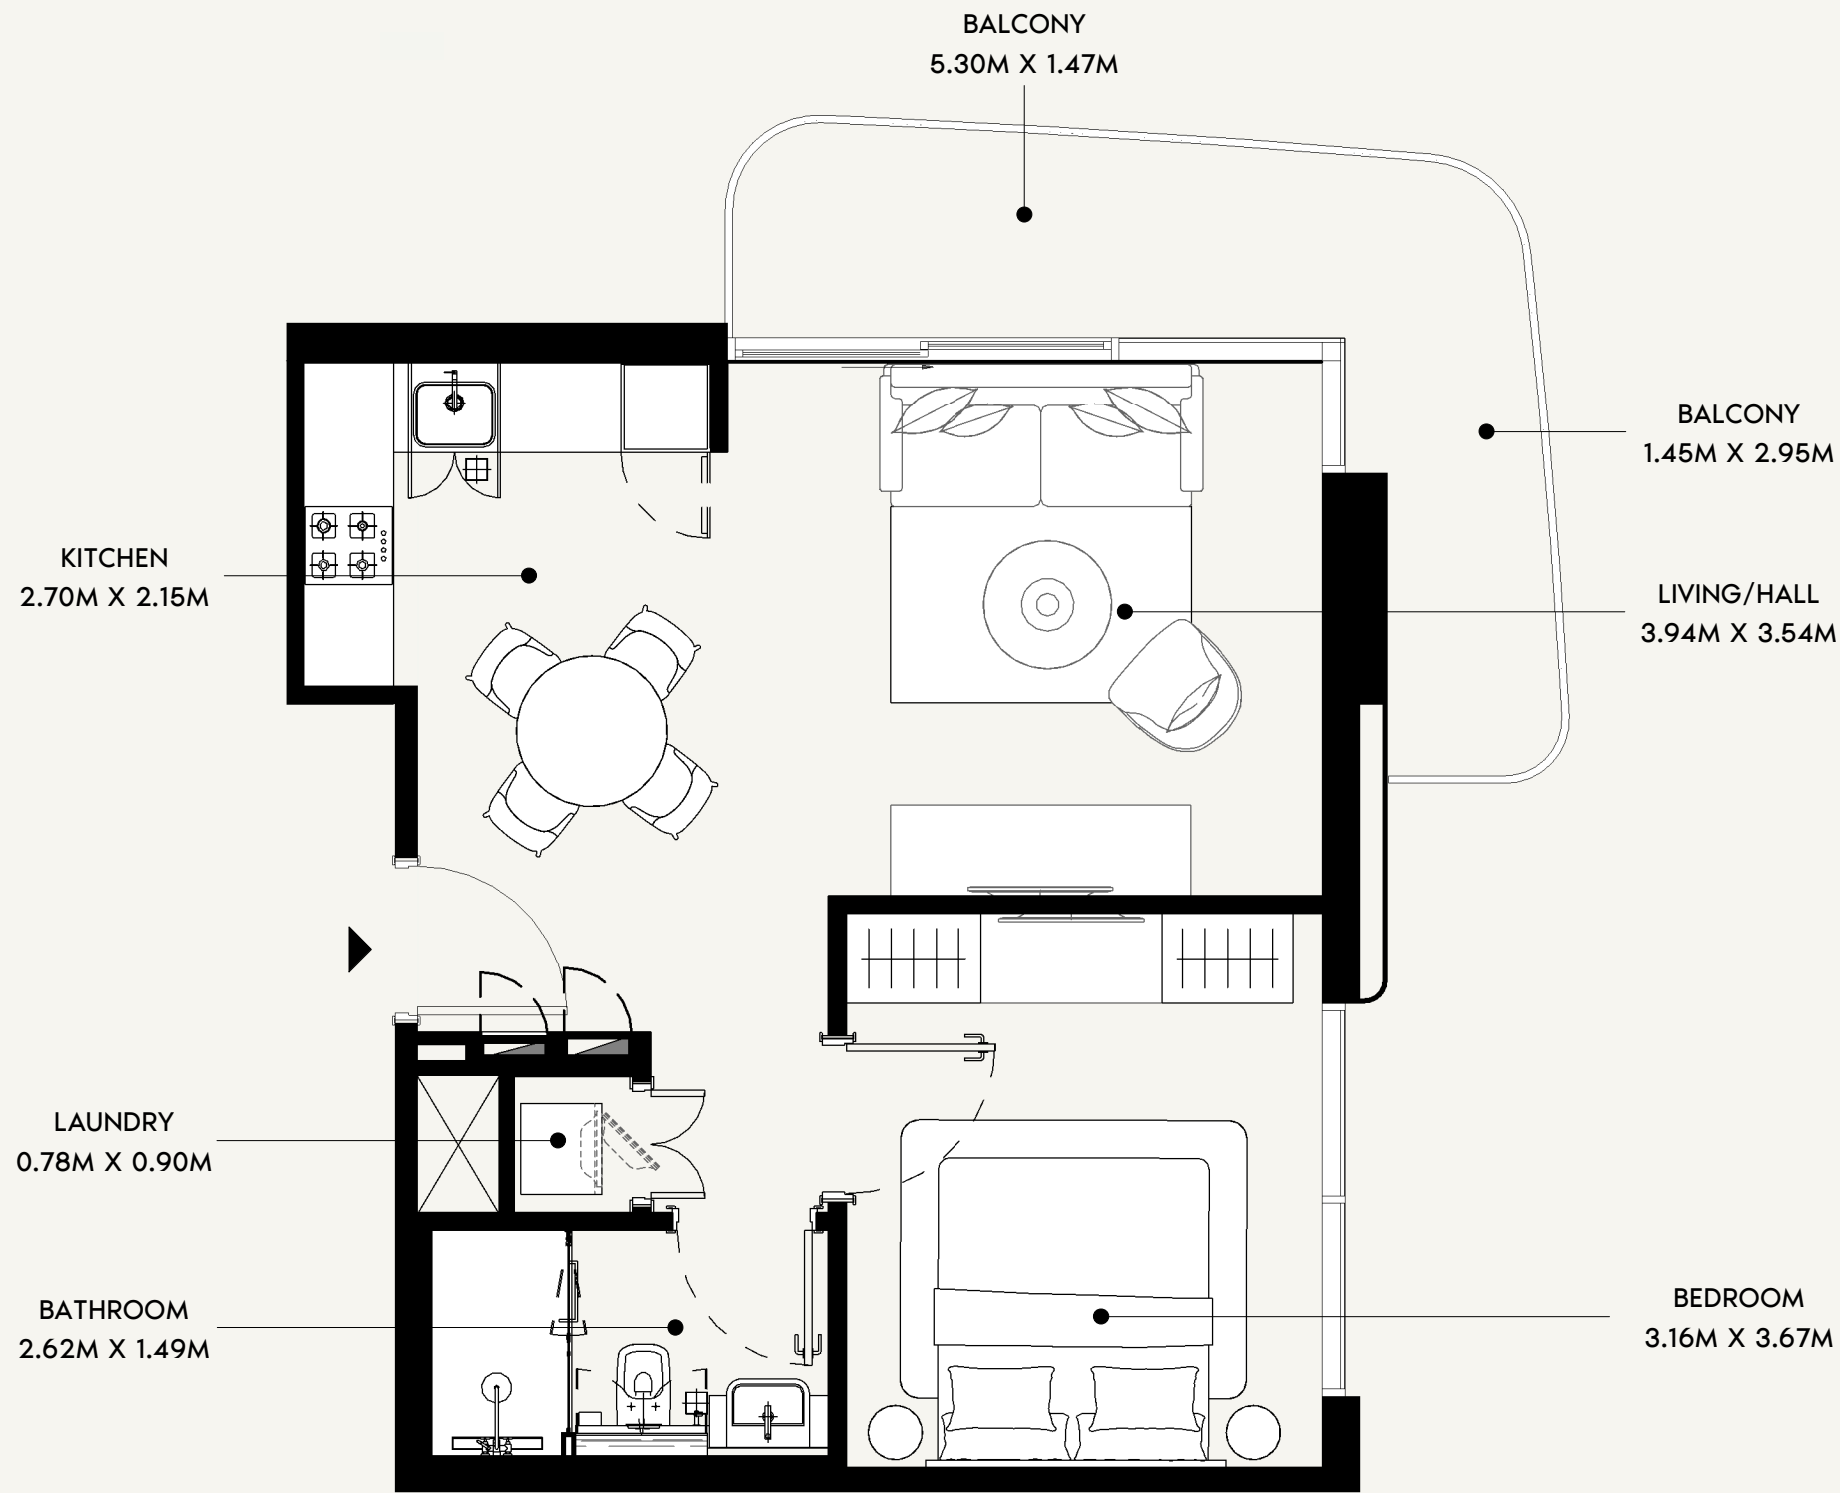

SCALE: N.T.S

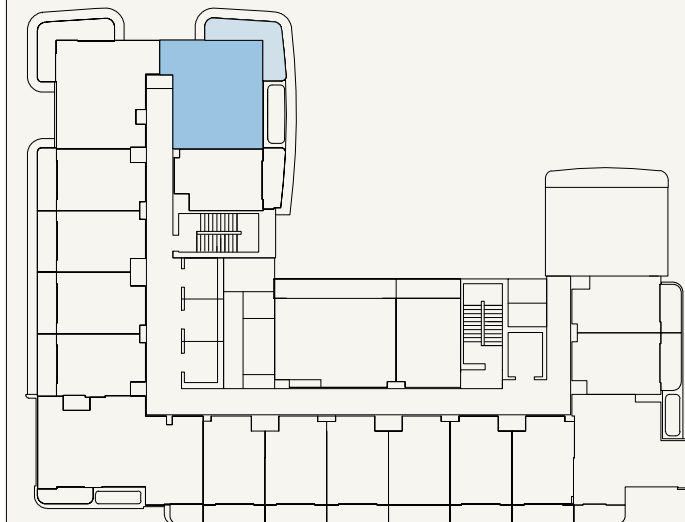

SCALE: N.T.S



FLOOR NO:
12TH to 13TH FLOOR

UNIT TYPE:
1 BEDROOM (TYPE-01A)

APARTMENT AREA:
523.13 SQ.FT. (48.6 SQ.M)




BALCONY AREA:
118.83 SQ.FT. (11.04 SQ.M)

DISCLAIMER:
THE COLORED MARKETING FLOOR PLANS PROVIDED BY THE DEVELOPER ARE FOR ILLUSTRATIVE PURPOSES ONLY. ACTUAL DIMENSIONS, LAYOUT, AND FINISHES MAY VARY FROM THOSE DEPICTED IN THE PLANS. FURNITURE, FIXTURES, AND EQUIPMENT SHOWN IN THE PLANS ARE FOR DECORATIVE PURPOSES ONLY AND ARE NOT INCLUDED IN THE PURCHASE OR LEASE OF THE PROPERTY. THE DEVELOPER RESERVES THE RIGHT TO MAKE MODIFICATIONS, REVISIONS, AND CHANGES TO THE FLOOR PLANS, SPECIFICATIONS, AND FEATURES WITHOUT PRIOR NOTICE.


TOTAL APARTMENT AREA:
641.96 SQ.FT. (59.64 SQ.M)

PROJECT NAME / BUILDING:
JADAF / PROJECT 5

UNIT NO:
1218 to 1318

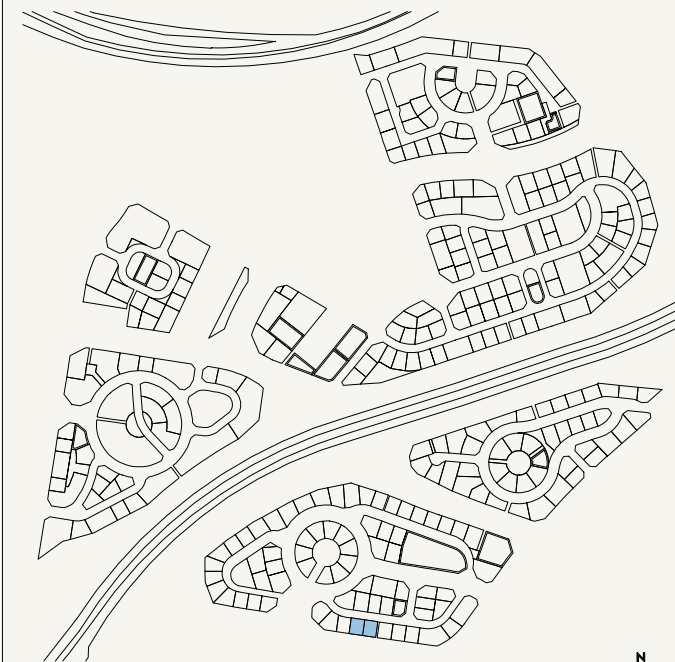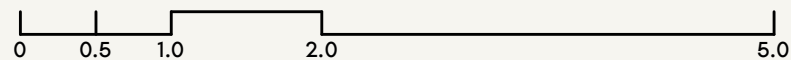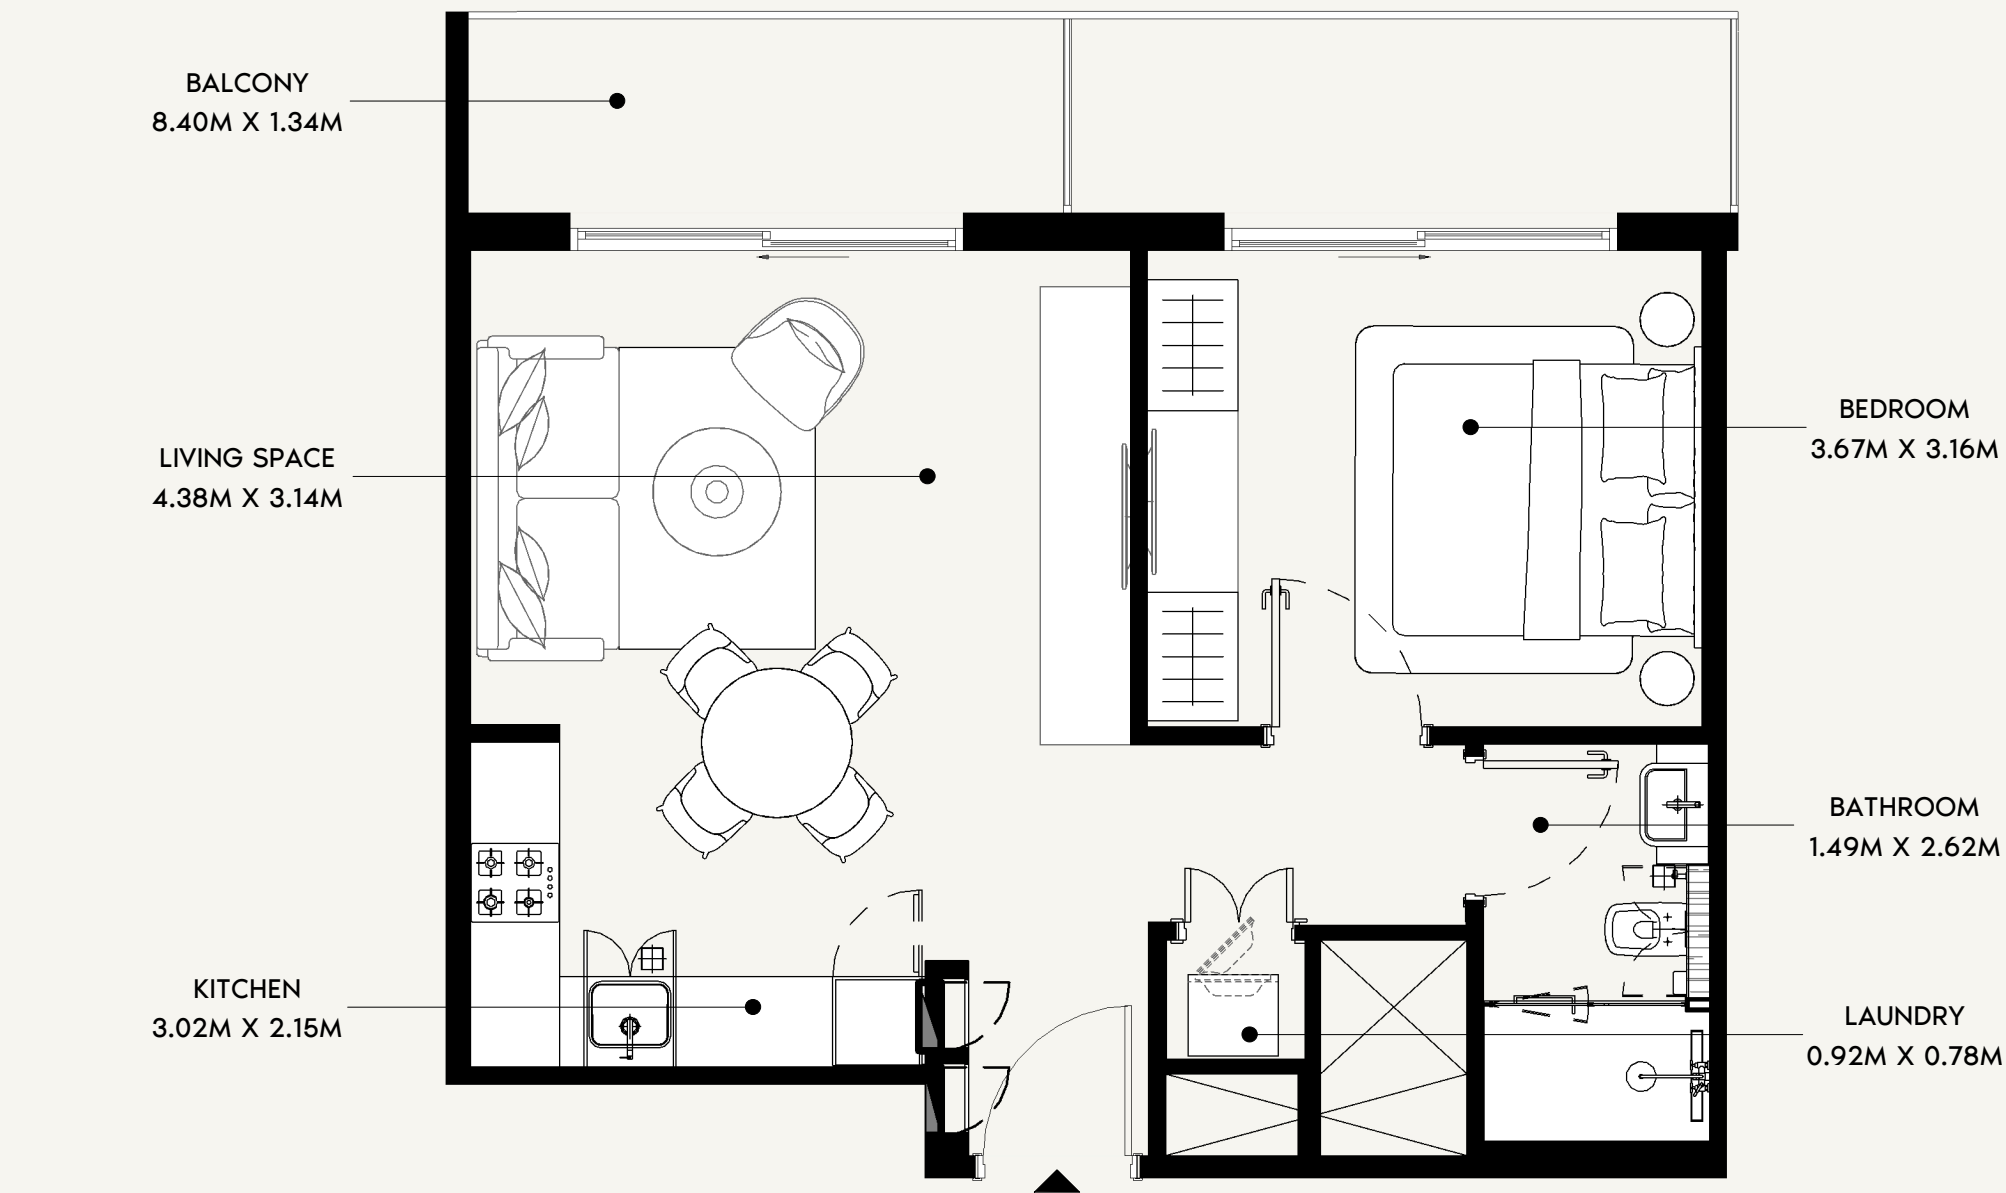

SCALE: N.T.S

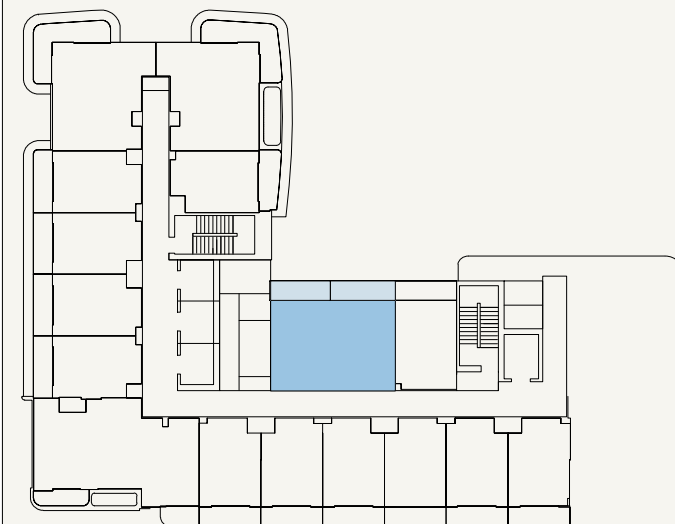

SCALE: N.T.S



FLOOR NO:
14TH to 15TH FLOOR

UNIT TYPE:
1 BEDROOM (TYPE-03)

APARTMENT AREA:
517.10 SQ.FT. (48.04 SQ.M)



BALCONY AREA:
135.30 SQ.FT. (12.57 SQ.M)

DISCLAIMER:
THE COLORED MARKETING FLOOR PLANS PROVIDED BY THE DEVELOPER ARE FOR ILLUSTRATIVE PURPOSES ONLY. ACTUAL DIMENSIONS, LAYOUT, AND FINISHES MAY VARY FROM THOSE DEPICTED IN THE PLANS. FURNITURE, FIXTURES, AND EQUIPMENT SHOWN IN THE PLANS ARE FOR DECORATIVE PURPOSES ONLY AND ARE NOT INCLUDED IN THE PURCHASE OR LEASE OF THE PROPERTY. THE DEVELOPER RESERVES THE RIGHT TO MAKE MODIFICATIONS, REVISIONS, AND CHANGES TO THE FLOOR PLANS, SPECIFICATIONS, AND FEATURES WITHOUT PRIOR NOTICE.


TOTAL APARTMENT AREA:
652.41 SQ.FT. (60.61 SQ.M)

PROJECT NAME / BUILDING:
JADAF / PROJECT 5

UNIT NO:
1401 to 1501

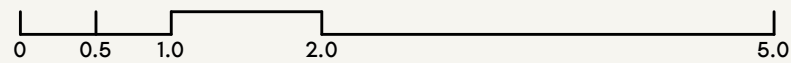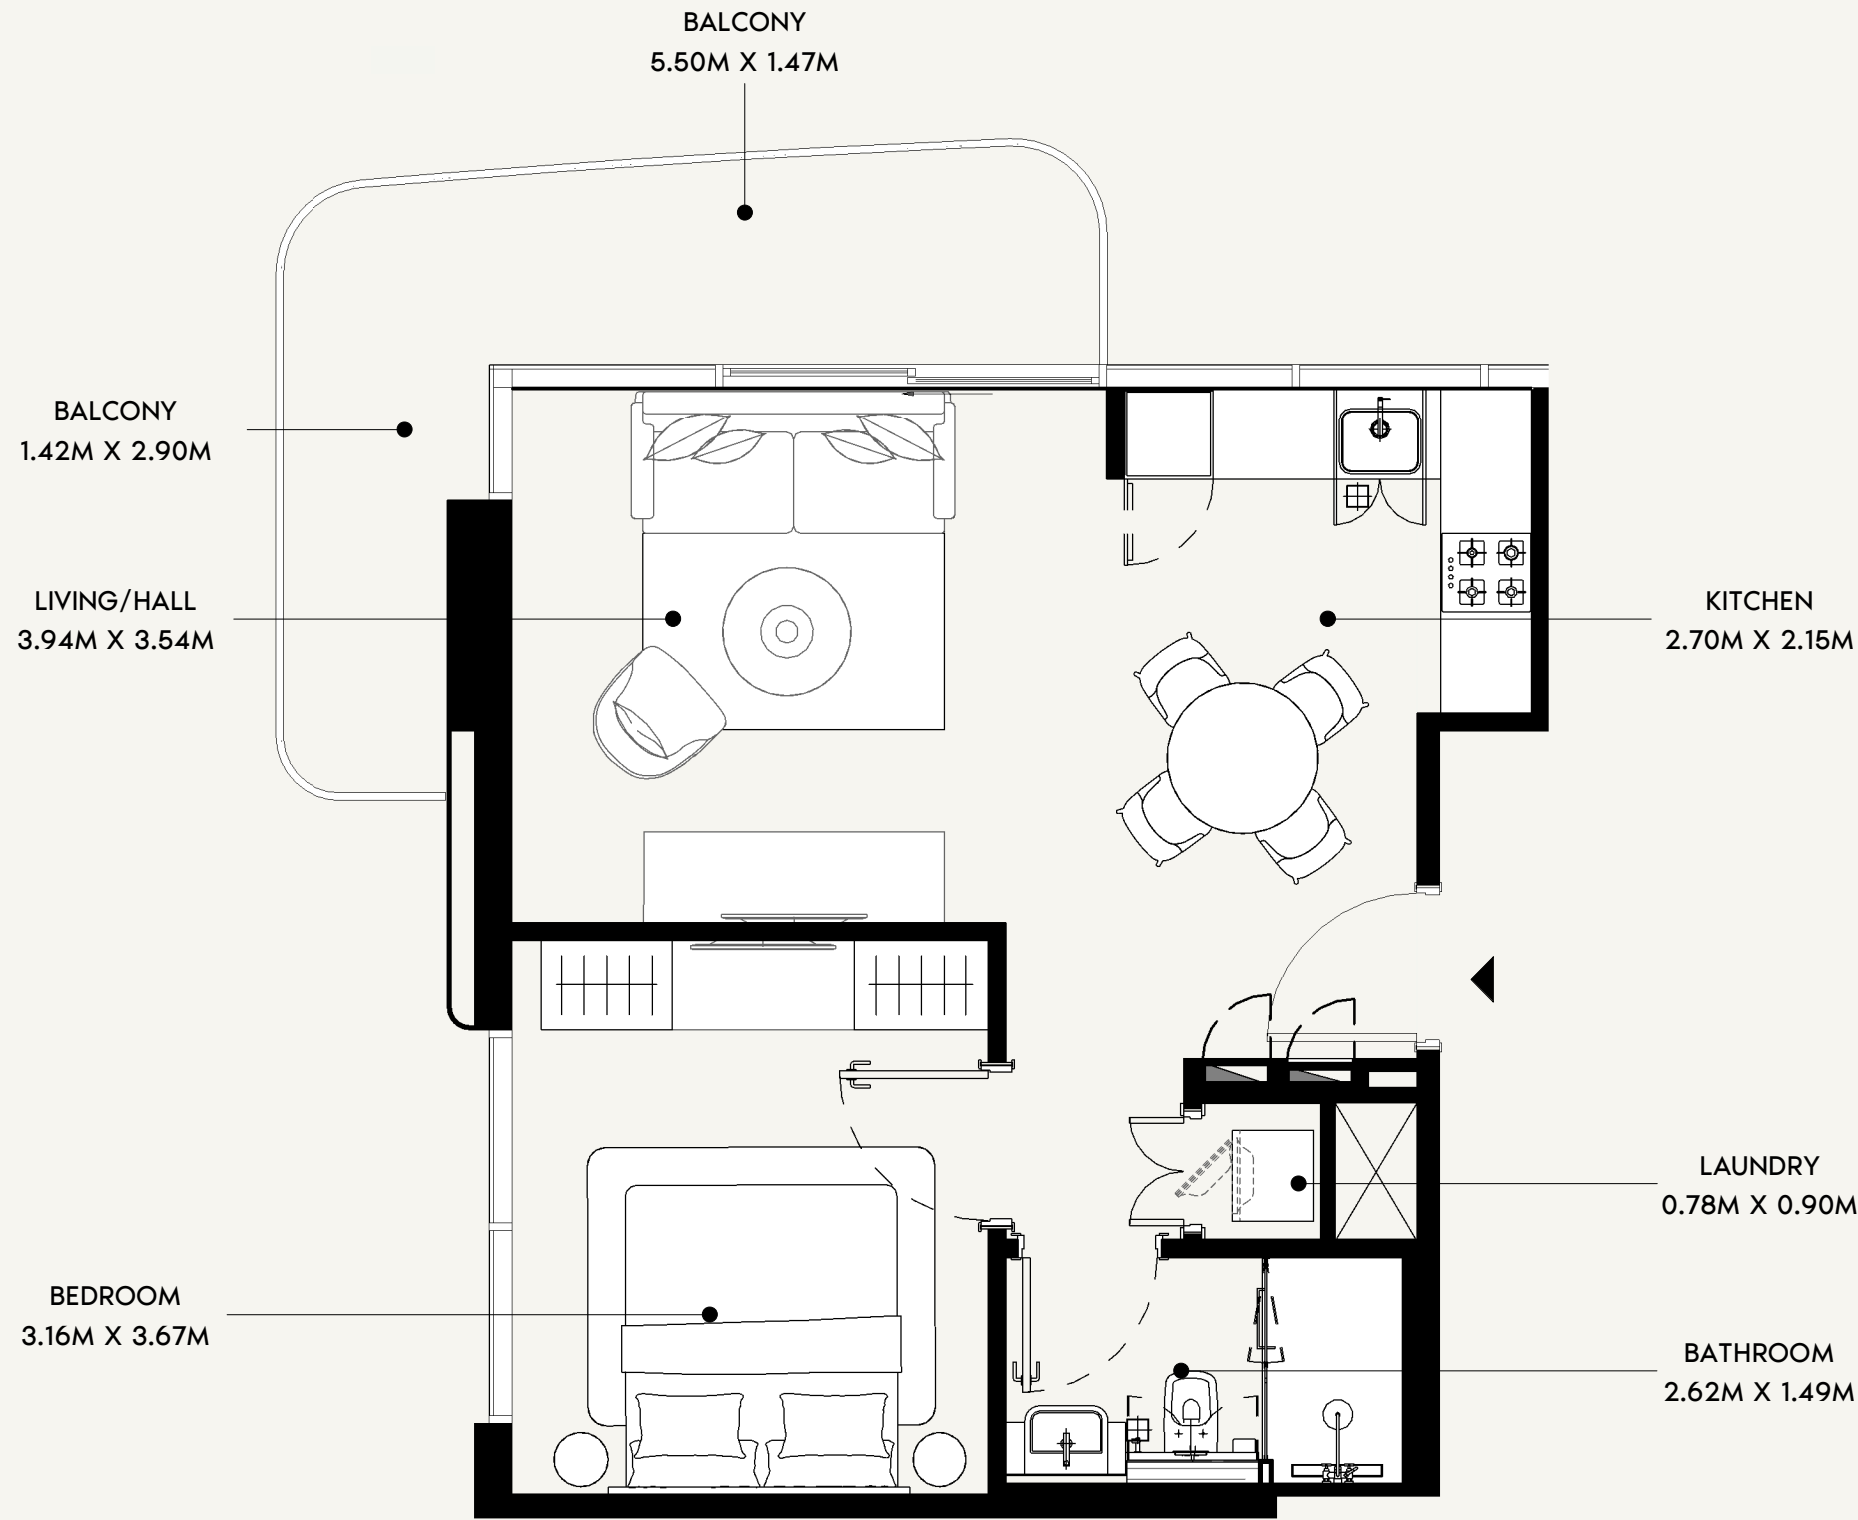

SCALE: N.T.S

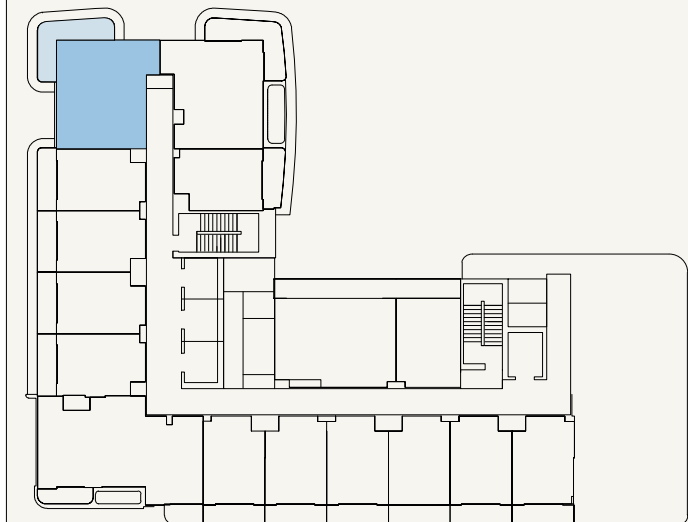

SCALE: N.T.S



FLOOR NO:
14TH to 15TH FLOOR

UNIT TYPE:
1 BEDROOM (TYPE-01B)

APARTMENT AREA:
521.95 SQ.FT. (48.49 SQ.M)



BALCONY AREA:
122.06 SQ.FT. (11.34 SQ.M)

DISCLAIMER:
THE COLORED MARKETING FLOOR PLANS PROVIDED BY THE DEVELOPER ARE FOR ILLUSTRATIVE PURPOSES ONLY. ACTUAL DIMENSIONS, LAYOUT, AND FINISHES MAY VARY FROM THOSE DEPICTED IN THE PLANS. FURNITURE, FIXTURES, AND EQUIPMENT SHOWN IN THE PLANS ARE FOR DECORATIVE PURPOSES ONLY AND ARE NOT INCLUDED IN THE PURCHASE OR LEASE OF THE PROPERTY. THE DEVELOPER RESERVES THE RIGHT TO MAKE MODIFICATIONS, REVISIONS, AND CHANGES TO THE FLOOR PLANS, SPECIFICATIONS, AND FEATURES WITHOUT PRIOR NOTICE.


TOTAL APARTMENT AREA:
644.01 SQ.FT. (59.83 SQ.M)

PROJECT NAME / BUILDING:
JADAF / PROJECT 5

UNIT NO:
1414 to 1514

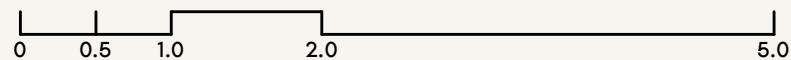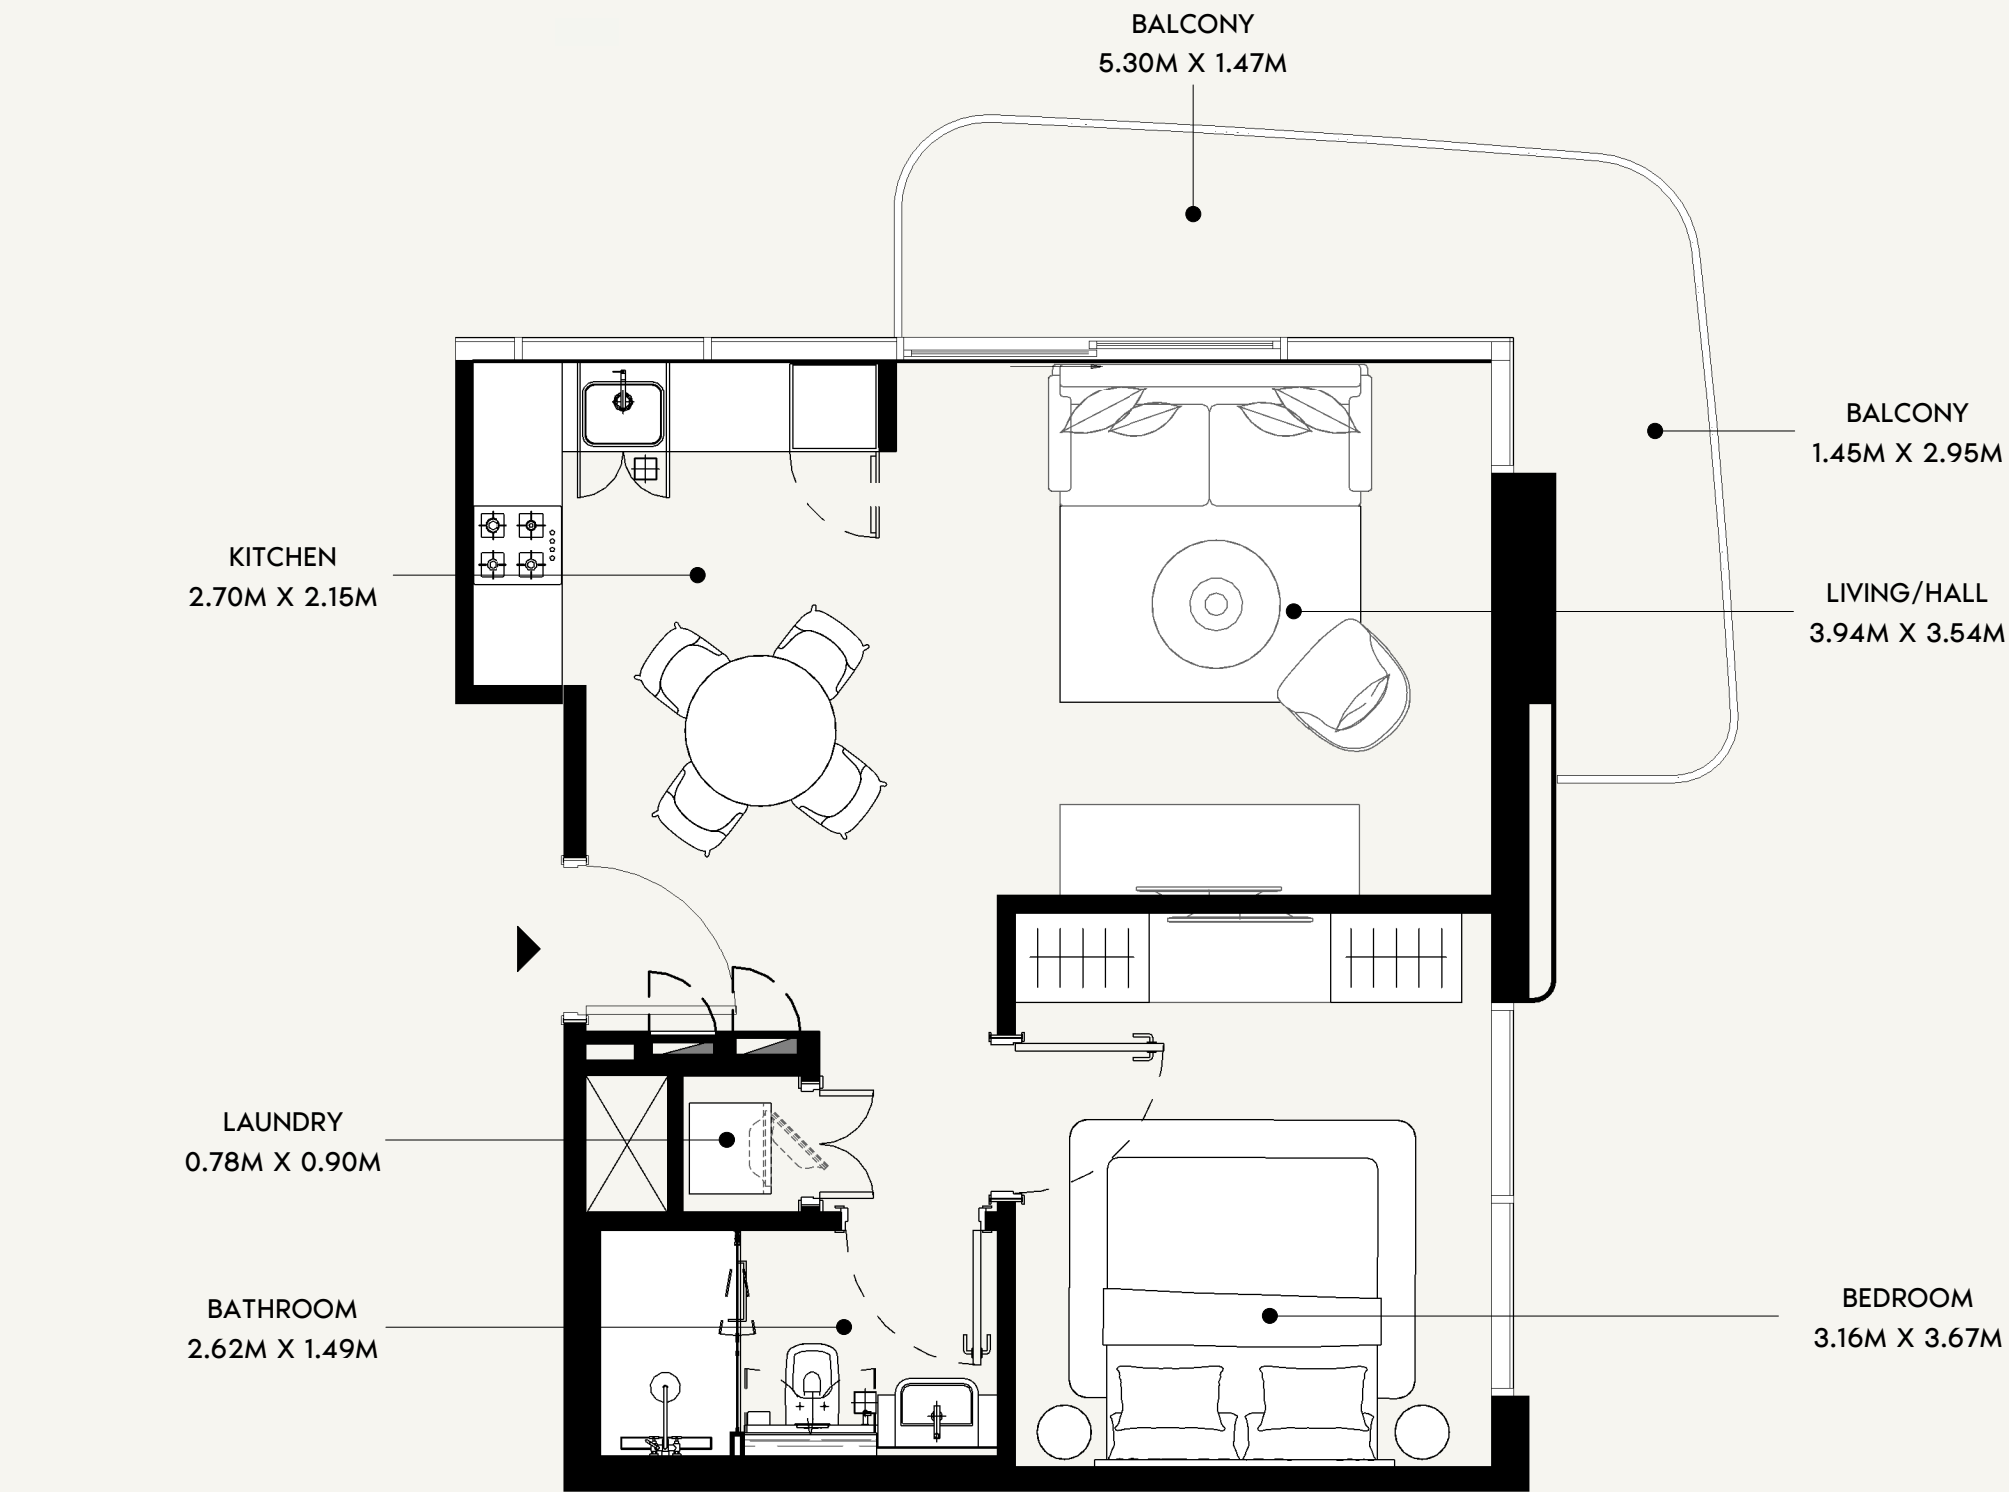

SCALE: N.T.S

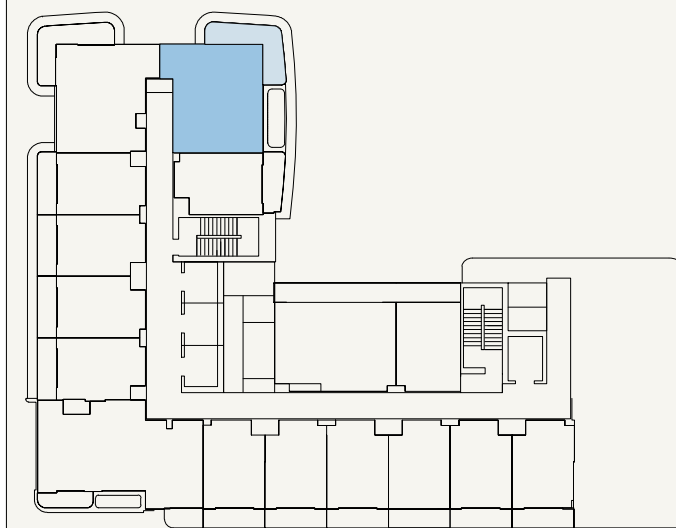

SCALE: N.T.S



FLOOR NO:
14TH to 15TH FLOOR

UNIT TYPE:
1 BEDROOM (TYPE-01A)

APARTMENT AREA:
523.13 SQ.FT. (48.6 SQ.M)


BALCONY AREA:
118.83 SQ.FT. (11.04 SQ.M)

DISCLAIMER:
THE COLORED MARKETING FLOOR PLANS PROVIDED BY THE DEVELOPER ARE FOR ILLUSTRATIVE PURPOSES ONLY. ACTUAL DIMENSIONS, LAYOUT, AND FINISHES MAY VARY FROM THOSE DEPICTED IN THE PLANS. FURNITURE, FIXTURES, AND EQUIPMENT SHOWN IN THE PLANS ARE FOR DECORATIVE PURPOSES ONLY AND ARE NOT INCLUDED IN THE PURCHASE OR LEASE OF THE PROPERTY. THE DEVELOPER RESERVES THE RIGHT TO MAKE MODIFICATIONS, REVISIONS, AND CHANGES TO THE FLOOR PLANS, SPECIFICATIONS, AND FEATURES WITHOUT PRIOR NOTICE.


TOTAL APARTMENT AREA:
641.96 SQ.FT. (59.64 SQ.M)

PROJECT NAME / BUILDING:
JADAF / PROJECT 5

UNIT NO:
1415 to 1515

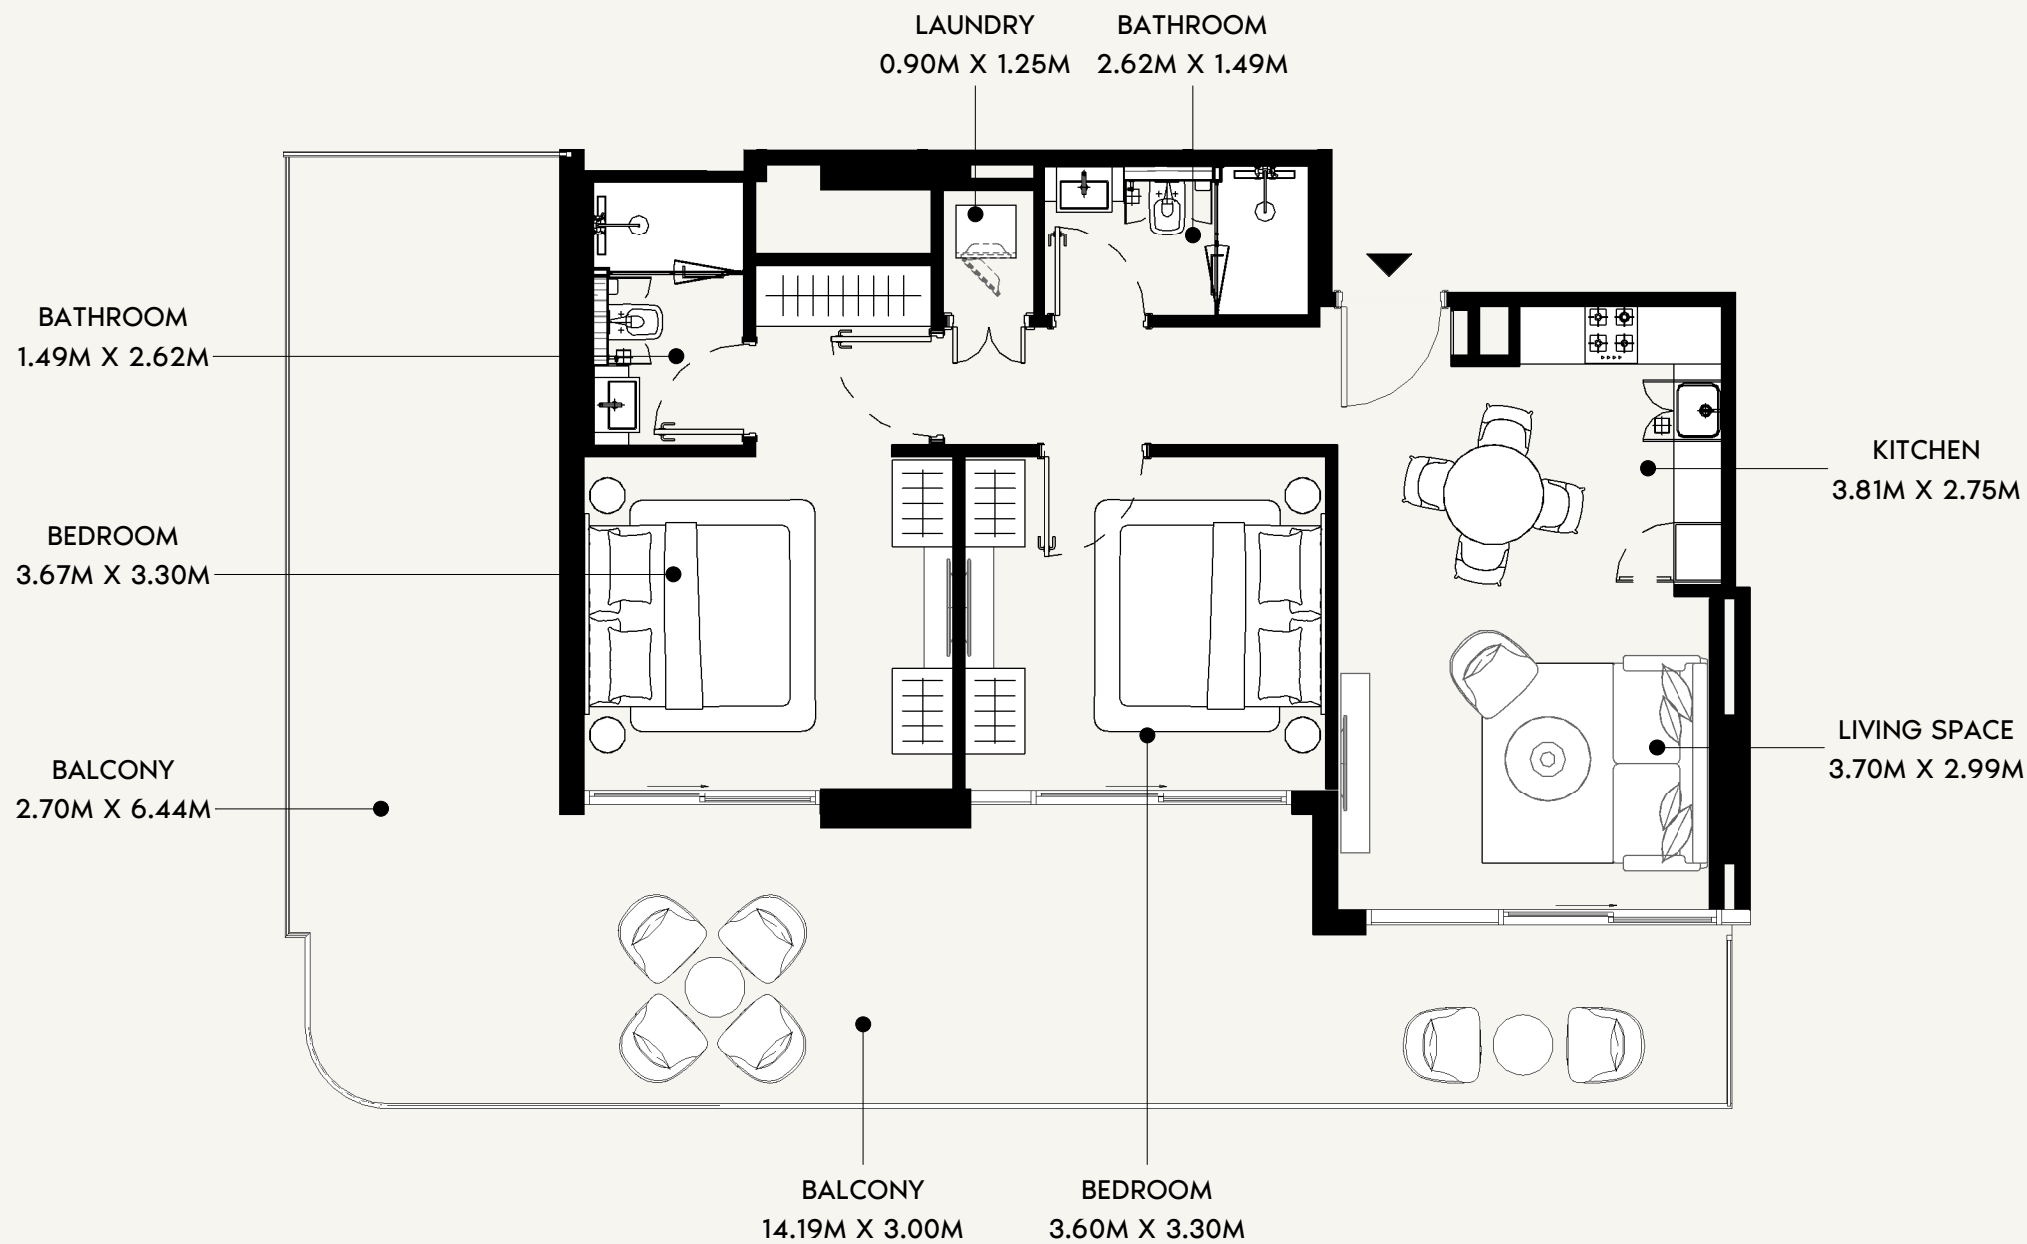



SCALE: N.T.S

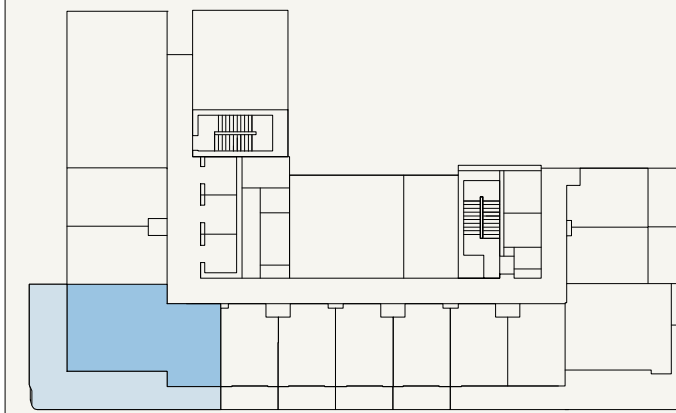


SCALE: N.T.S



FLOOR NO: 1ST FLOOR	APARTMENT AREA: 758.11 SQ.FT. (70.43 SQ.M)	DISCLAIMER: THE COLORED MARKETING FLOOR PLANS PROVIDED BY THE DEVELOPER ARE FOR ILLUSTRATIVE PURPOSES ONLY. ACTUAL DIMENSIONS, LAYOUT, AND FINISHES MAY VARY FROM THOSE DEPICTED IN THE PLANS. FURNITURE, FIXTURES, AND EQUIPMENT SHOWN IN THE PLANS ARE FOR DECORATIVE PURPOSES ONLY AND ARE NOT INCLUDED IN THE PURCHASE OR LEASE OF THE PROPERTY. THE DEVELOPER RESERVES THE RIGHT TO MAKE MODIFICATIONS, REVISIONS, AND CHANGES TO THE FLOOR PLANS, SPECIFICATIONS, AND FEATURES WITHOUT PRIOR NOTICE.	PROJECT NAME / BUILDING: JADAF / PROJECT 5
UNIT TYPE: 2 BEDROOM (TYPE-01B)	BALCONY AREA: 610.96 SQ.FT. (56.76 SQ.M)	TOTAL APARTMENT AREA: 1,369.07 SQ.FT. (127.19 SQ.M)	UNIT NO: 110

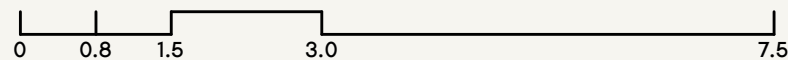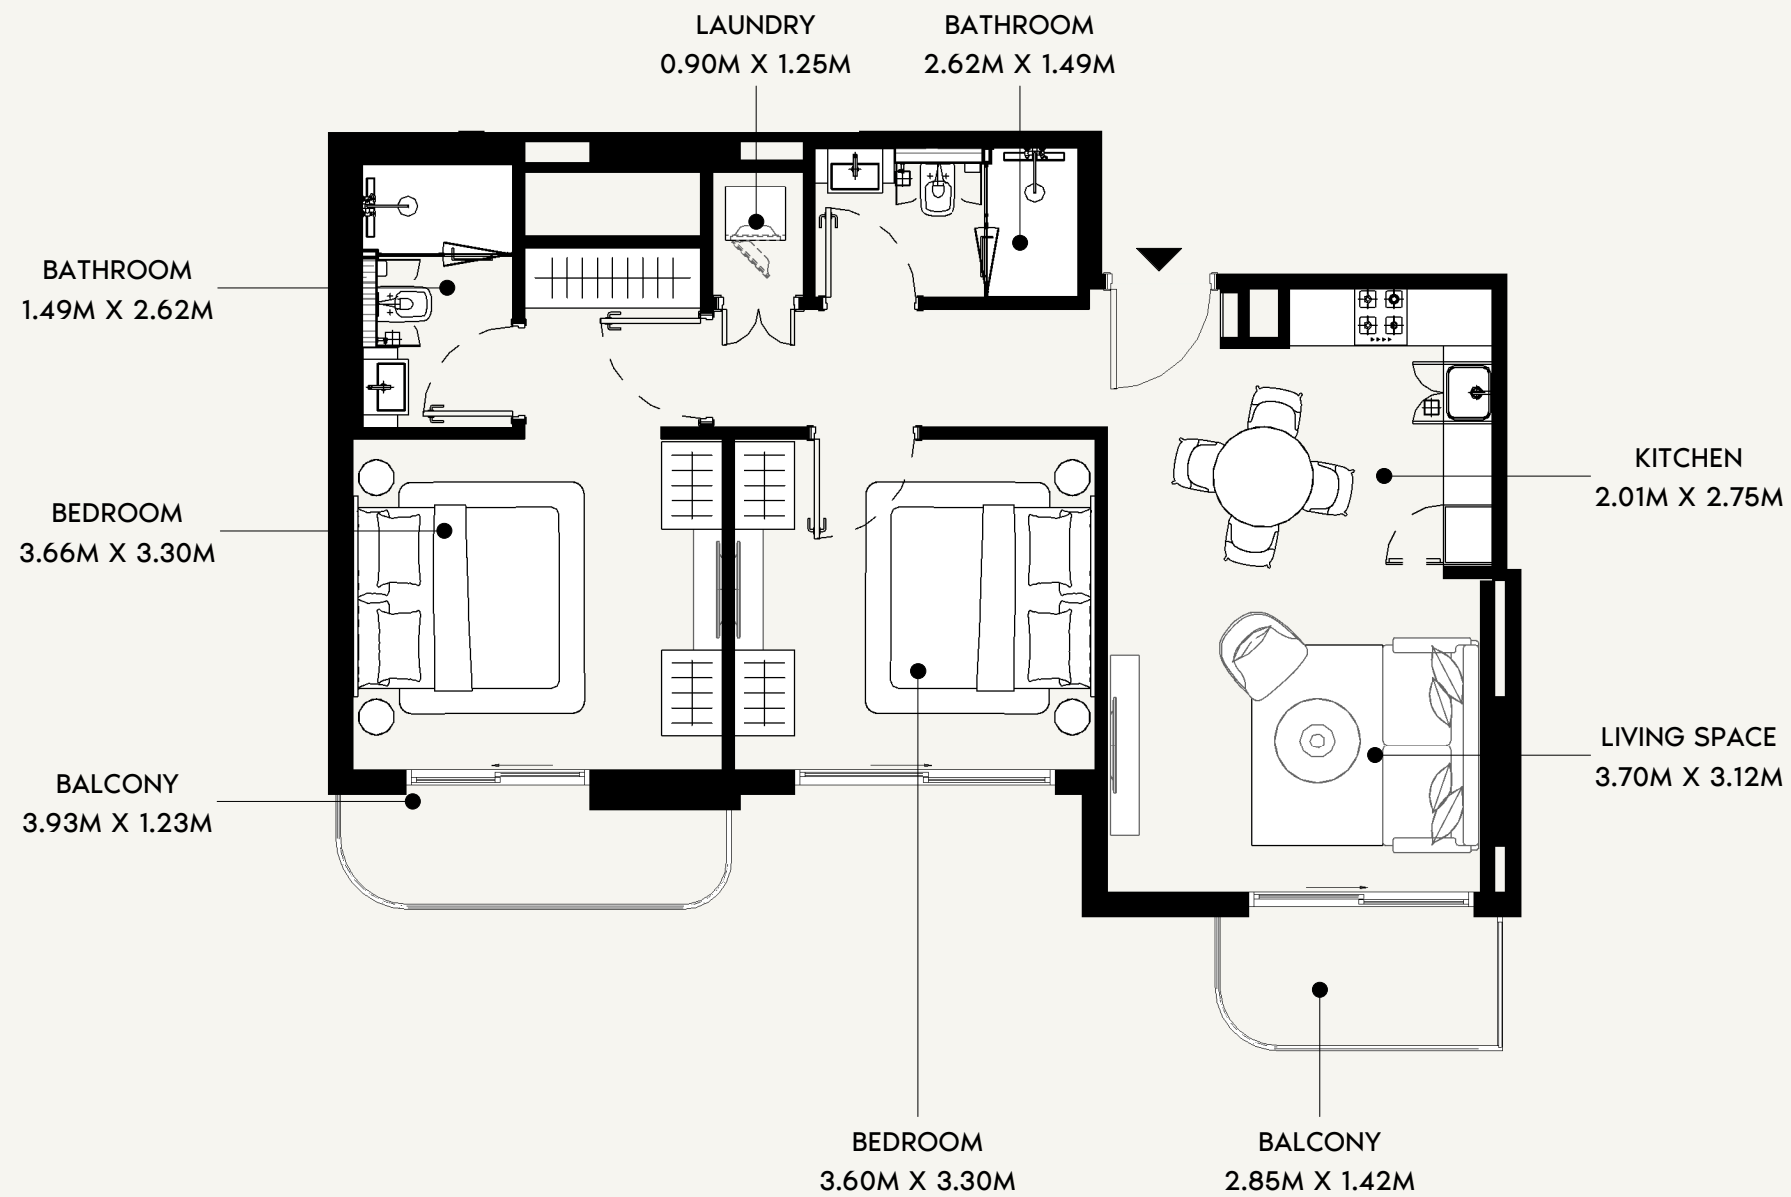

SCALE: N.T.S

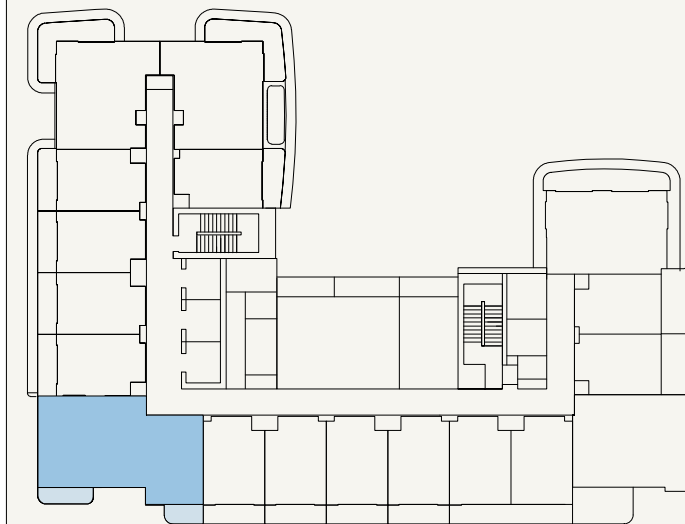

SCALE: N.T.S



FLOOR NO:

2ND to 11TH FLOOR

APARTMENT AREA:

757.36 SQ.FT. (70.36 SQ.M)

DISCLAIMER:

THE COLORED MARKETING FLOOR PLANS PROVIDED BY THE DEVELOPER ARE FOR ILLUSTRATIVE PURPOSES ONLY. ACTUAL DIMENSIONS, LAYOUT, AND FINISHES MAY VARY FROM THOSE DEPICTED IN THE PLANS. FURNITURE, FIXTURES, AND EQUIPMENT SHOWN IN THE PLANS ARE FOR DECORATIVE PURPOSES ONLY AND ARE NOT INCLUDED IN THE PURCHASE OR LEASE OF THE PROPERTY. THE DEVELOPER RESERVES THE RIGHT TO MAKE MODIFICATIONS, REVISIONS, AND CHANGES TO THE FLOOR PLANS, SPECIFICATIONS, AND FEATURES WITHOUT PRIOR NOTICE.

UNIT TYPE:

2 BEDROOM (TYPE-01A)

BALCONY AREA:

93.86 SQ.FT. (8.72 SQ.M)

TOTAL APARTMENT AREA:



851.22 SQ.FT. (79.08 SQ.M)

PROJECT NAME / BUILDING:


JADAF / PROJECT 5

UNIT NO:

213 to 1113

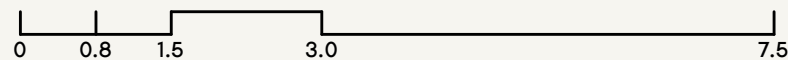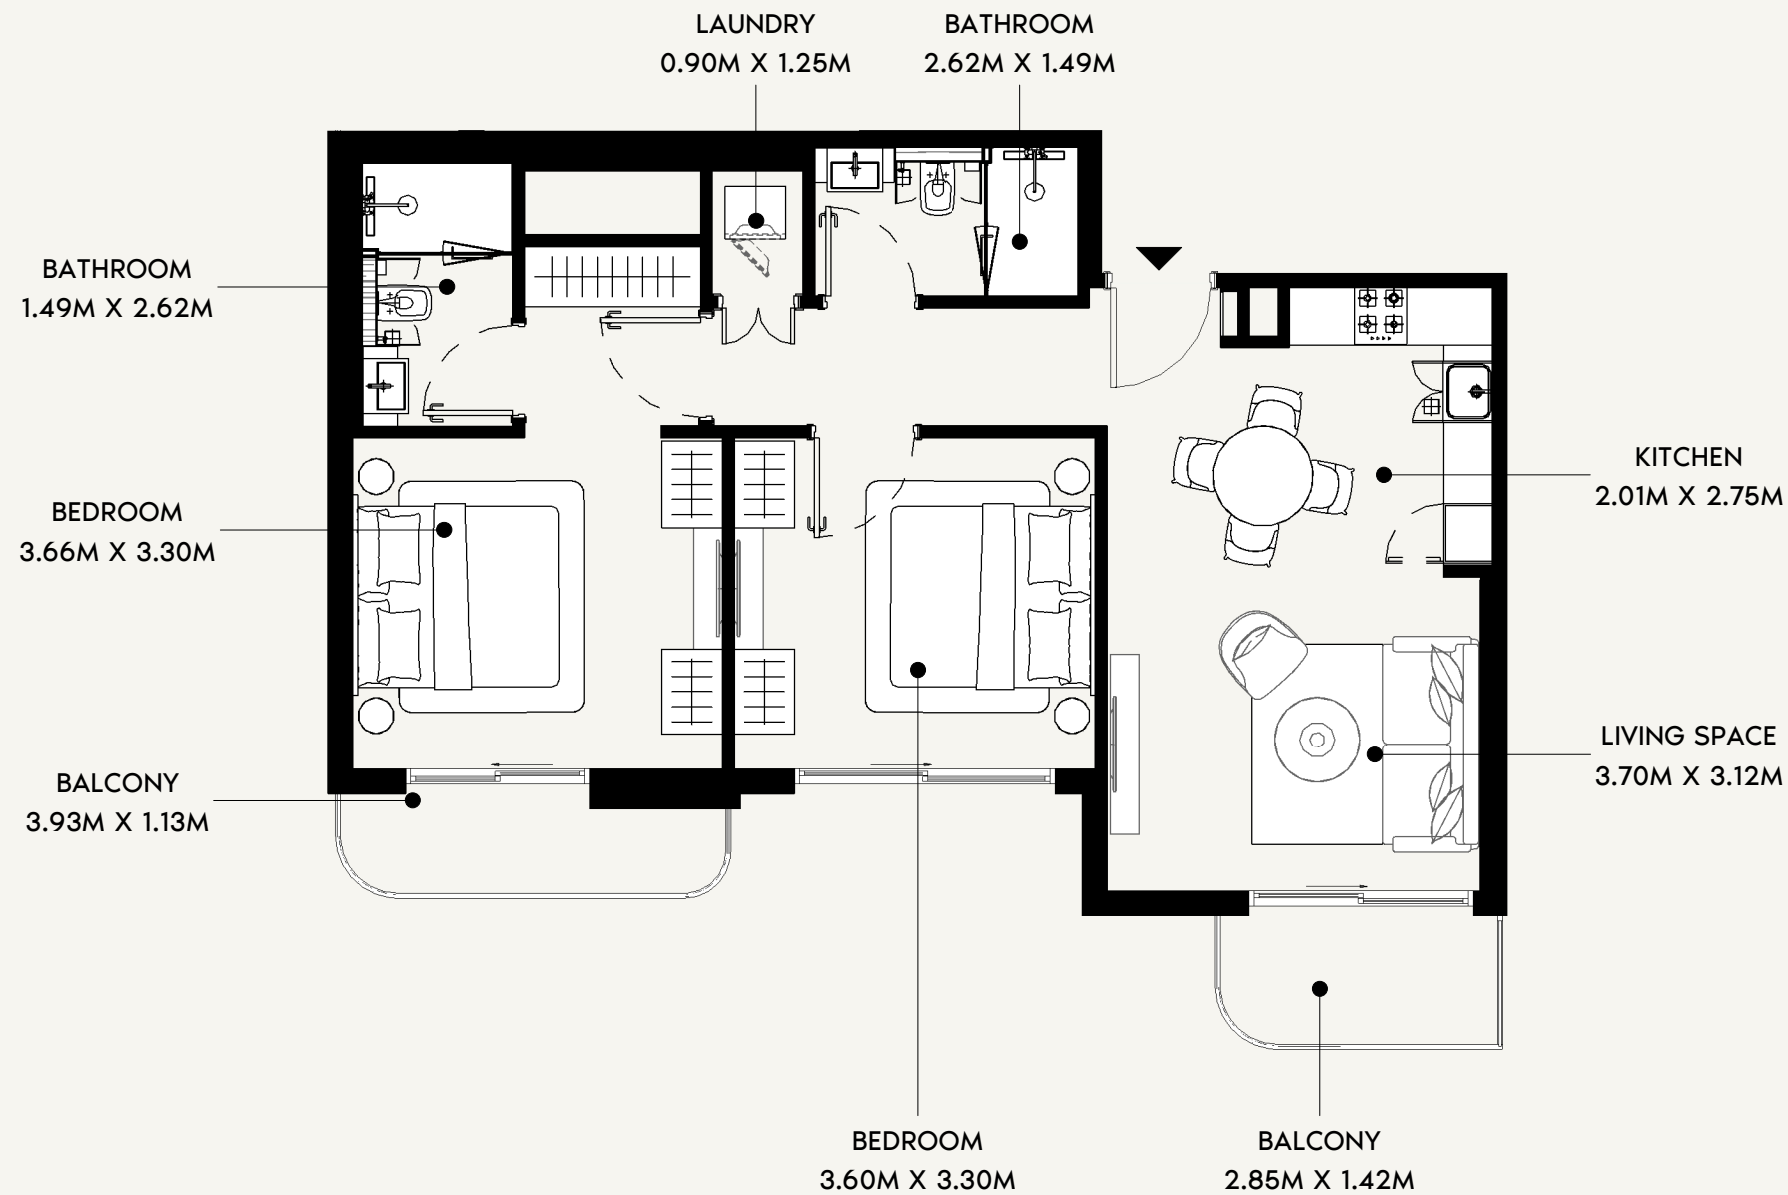

SCALE: N.T.S

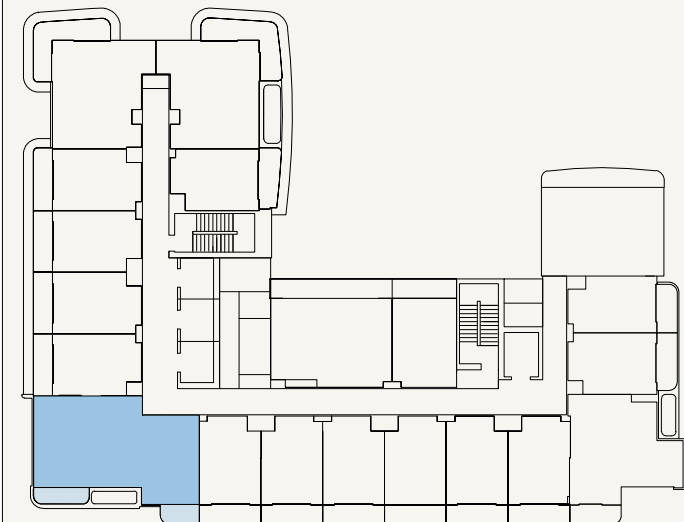

SCALE: N.T.S



FLOOR NO:
12TH to 13TH FLOOR

UNIT TYPE:
2 BEDROOM (TYPE-01A)

APARTMENT AREA:
757.36 SQ.FT. (70.36 SQ.M)



BALCONY AREA:
89.88 SQ.FT. (8.35 SQ.M)

DISCLAIMER:
THE COLORED MARKETING FLOOR PLANS PROVIDED BY THE DEVELOPER ARE FOR ILLUSTRATIVE PURPOSES ONLY. ACTUAL DIMENSIONS, LAYOUT, AND FINISHES MAY VARY FROM THOSE DEPICTED IN THE PLANS. FURNITURE, FIXTURES, AND EQUIPMENT SHOWN IN THE PLANS ARE FOR DECORATIVE PURPOSES ONLY AND ARE NOT INCLUDED IN THE PURCHASE OR LEASE OF THE PROPERTY. THE DEVELOPER RESERVES THE RIGHT TO MAKE MODIFICATIONS, REVISIONS, AND CHANGES TO THE FLOOR PLANS, SPECIFICATIONS, AND FEATURES WITHOUT PRIOR NOTICE.


TOTAL APARTMENT AREA:
847.23 SQ.FT. (78.71 SQ.M)

PROJECT NAME / BUILDING:
JADAF / PROJECT 5

UNIT NO:
1212 to 1312

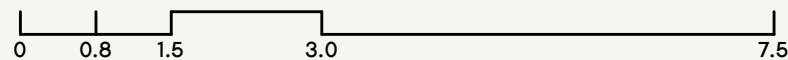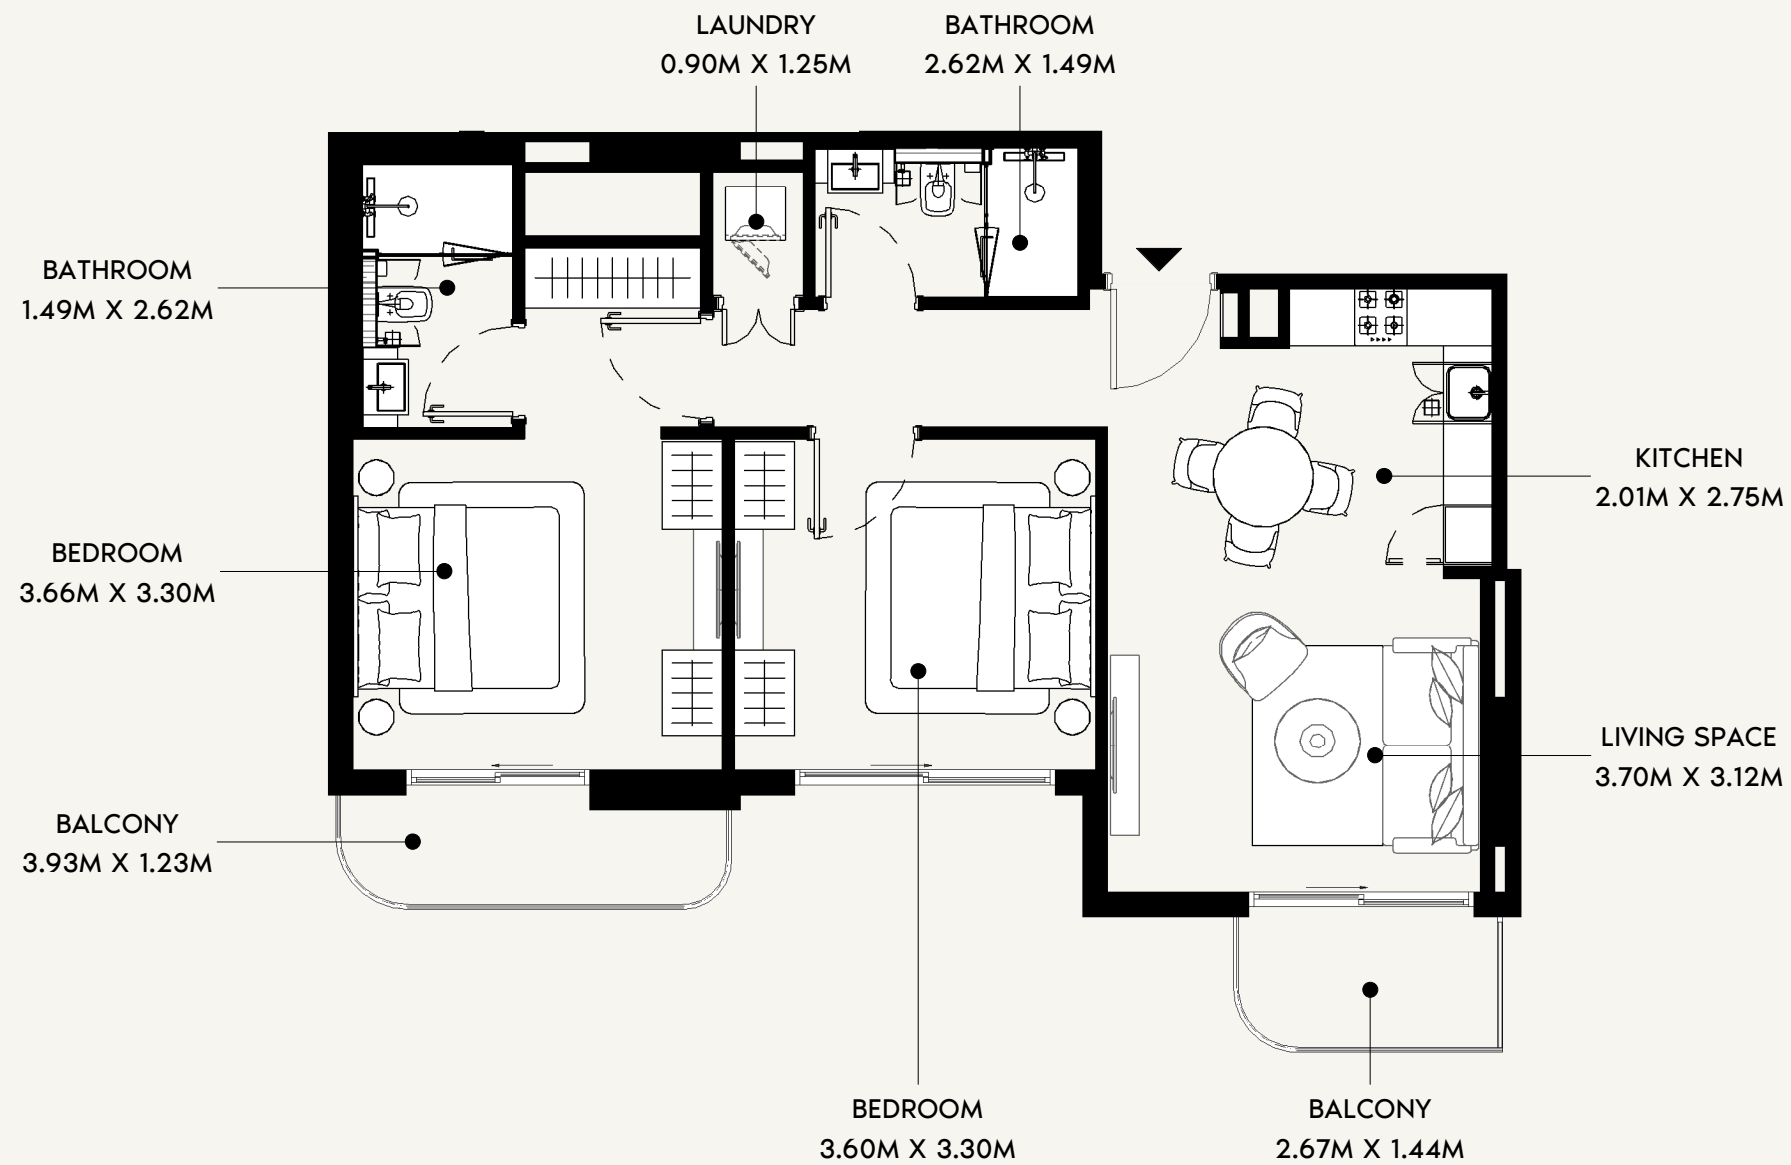

SCALE: N.T.S

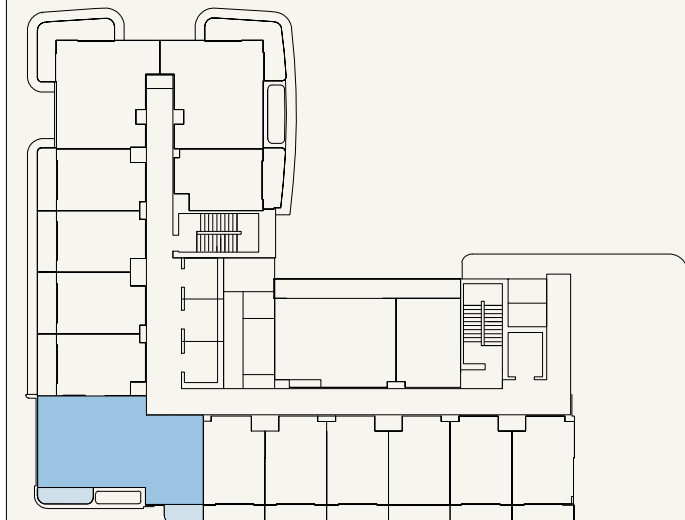

SCALE: N.T.S



FLOOR NO:
14TH to 15TH FLOOR

UNIT TYPE:
2 BEDROOM (TYPE-01A)

APARTMENT AREA:
757.46 SQ.FT. (70.37 SQ.M)



BALCONY AREA:
91.39 SQ.FT. (8.49 SQ.M)

DISCLAIMER:
THE COLORED MARKETING FLOOR PLANS PROVIDED BY THE DEVELOPER ARE FOR ILLUSTRATIVE PURPOSES ONLY. ACTUAL DIMENSIONS, LAYOUT, AND FINISHES MAY VARY FROM THOSE DEPICTED IN THE PLANS. FURNITURE, FIXTURES, AND EQUIPMENT SHOWN IN THE PLANS ARE FOR DECORATIVE PURPOSES ONLY AND ARE NOT INCLUDED IN THE PURCHASE OR LEASE OF THE PROPERTY. THE DEVELOPER RESERVES THE RIGHT TO MAKE MODIFICATIONS, REVISIONS, AND CHANGES TO THE FLOOR PLANS, SPECIFICATIONS, AND FEATURES WITHOUT PRIOR NOTICE.


TOTAL APARTMENT AREA:
848.85 SQ.FT. (78.86 SQ.M)

PROJECT NAME / BUILDING:
JADAF / PROJECT 5

UNIT NO:
1409 to 1509

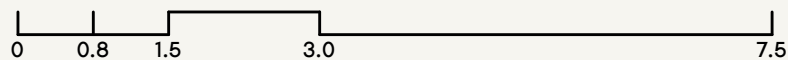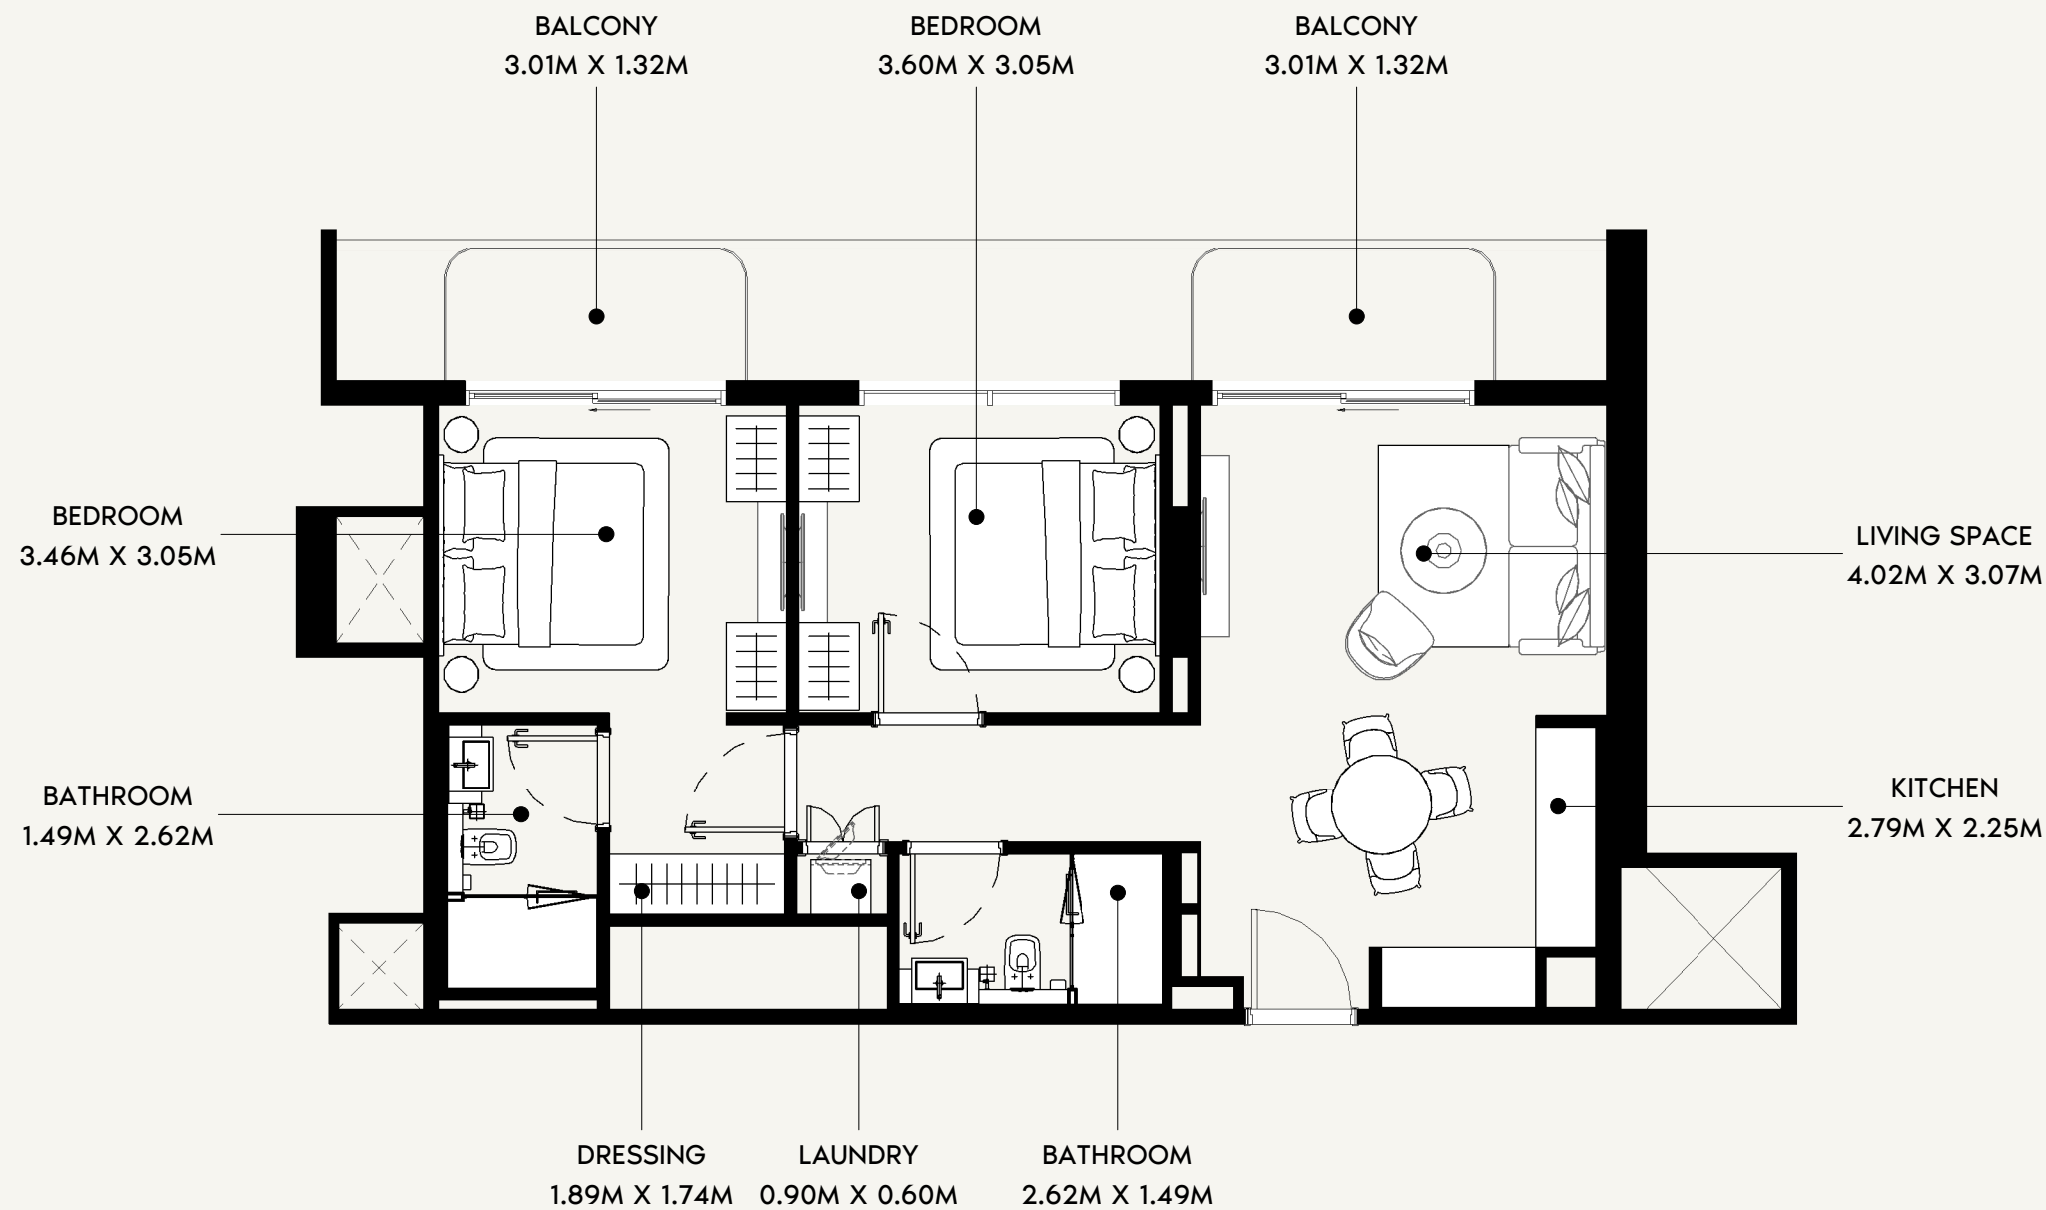

SCALE: N.T.S

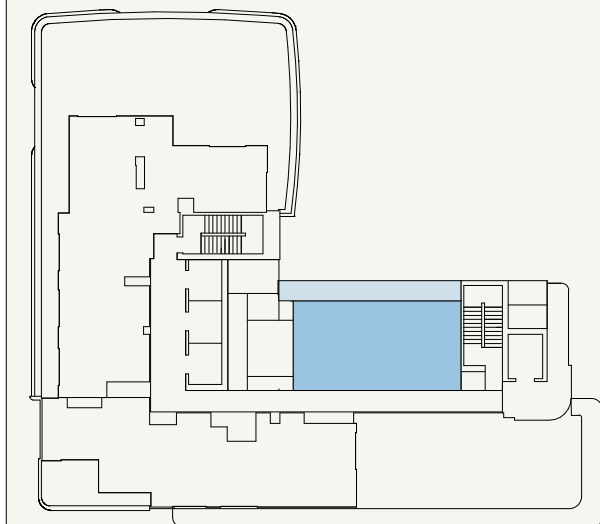

SCALE: N.T.S



FLOOR NO:

16TH FLOOR

UNIT TYPE:

2 BEDROOM (TYPE-02)

APARTMENT AREA:

750.57 SQ.FT. (69.73 SQ.M)

BALCONY AREA:

95.58 SQ.FT. (8.88 SQ.M)

DISCLAIMER:

THE COLORED MARKETING FLOOR PLANS PROVIDED BY THE DEVELOPER ARE FOR ILLUSTRATIVE PURPOSES ONLY. ACTUAL DIMENSIONS, LAYOUT, AND FINISHES MAY VARY FROM THOSE DEPICTED IN THE PLANS. FURNITURE, FIXTURES, AND EQUIPMENT SHOWN IN THE PLANS ARE FOR DECORATIVE PURPOSES ONLY AND ARE NOT INCLUDED IN THE PURCHASE OR LEASE OF THE PROPERTY. THE DEVELOPER RESERVES THE RIGHT TO MAKE MODIFICATIONS, REVISIONS, AND CHANGES TO THE FLOOR PLANS, SPECIFICATIONS, AND FEATURES WITHOUT PRIOR NOTICE.

TOTAL APARTMENT AREA:

846.16 SQ.FT. (78.61 SQ.M)

PROJECT NAME / BUILDING:




JADAF / PROJECT 5

UNIT NO:

R01

FLOOR PLATES



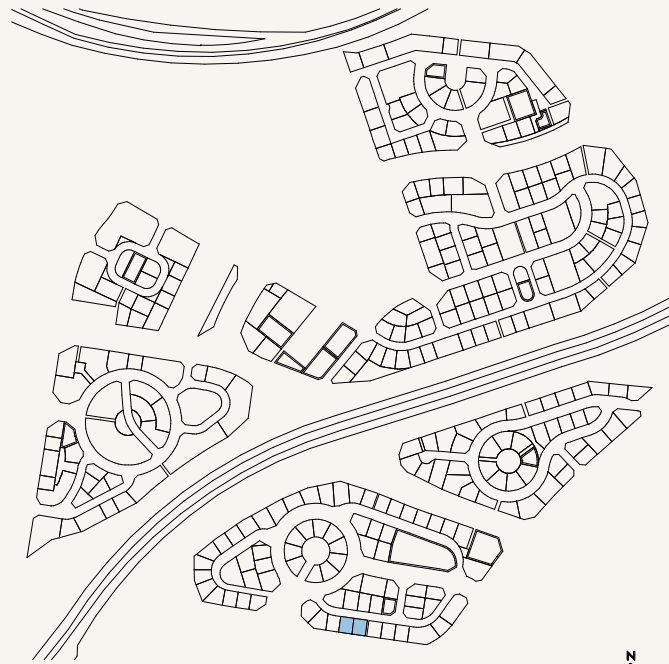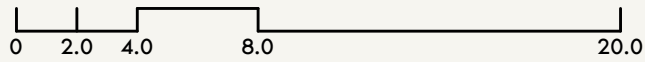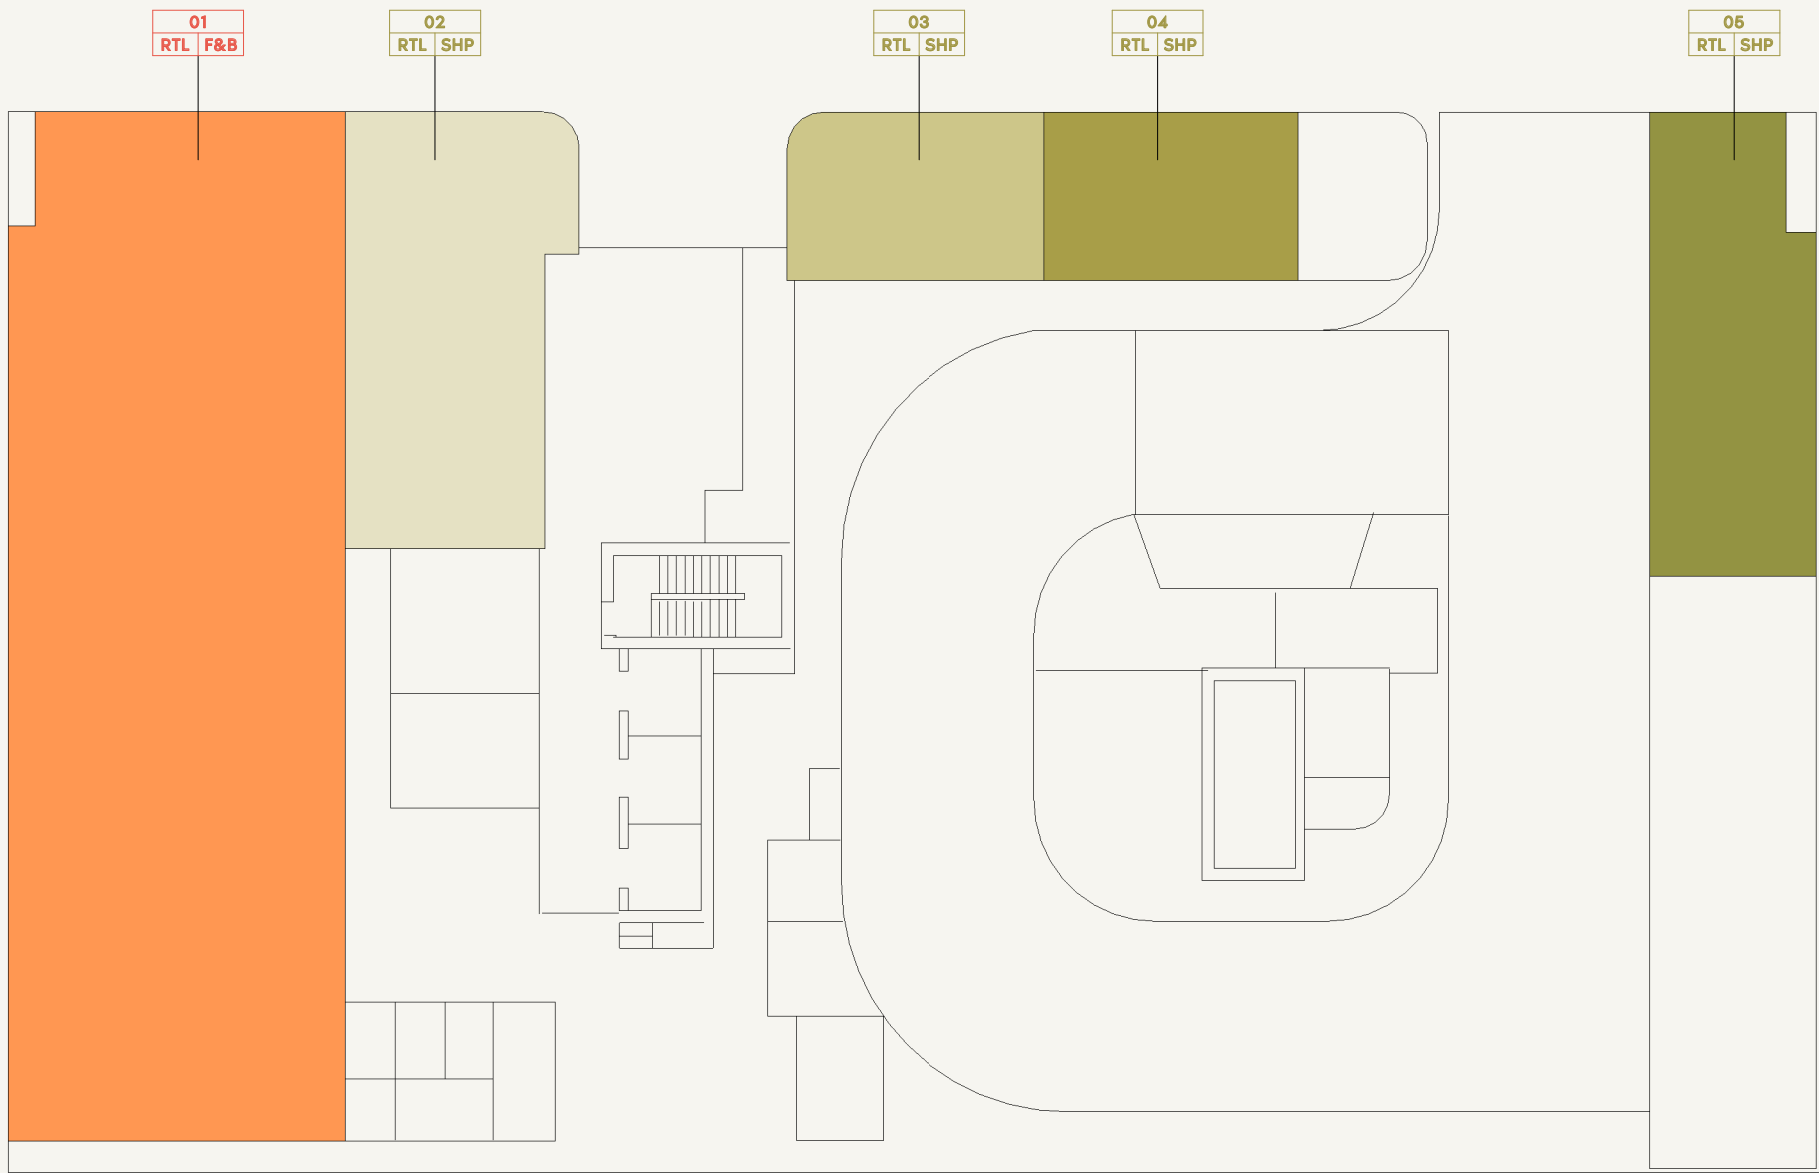

SCALE: N.T.S





FLOOR NO:
GROUND FLOOR

UNIT TYPE:
RETAILS

DISCLAIMER:
THE COLORED MARKETING FLOOR PLANS PROVIDED BY THE DEVELOPER ARE FOR ILLUSTRATIVE PURPOSES ONLY. ACTUAL DIMENSIONS, LAYOUT, AND FINISHES MAY VARY FROM THOSE DEPICTED IN THE PLANS. FURNITURE, FIXTURES, AND EQUIPMENT SHOWN IN THE PLANS ARE FOR DECORATIVE PURPOSES ONLY AND ARE NOT INCLUDED IN THE PURCHASE OR LEASE OF THE PROPERTY. THE DEVELOPER RESERVES THE RIGHT TO MAKE MODIFICATIONS, REVISIONS, AND CHANGES TO THE FLOOR PLANS, SPECIFICATIONS, AND FEATURES WITHOUT PRIOR NOTICE.

PROJECT NAME / BUILDING:
JADAF / PROJECT 5

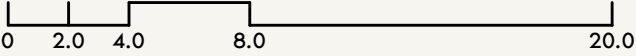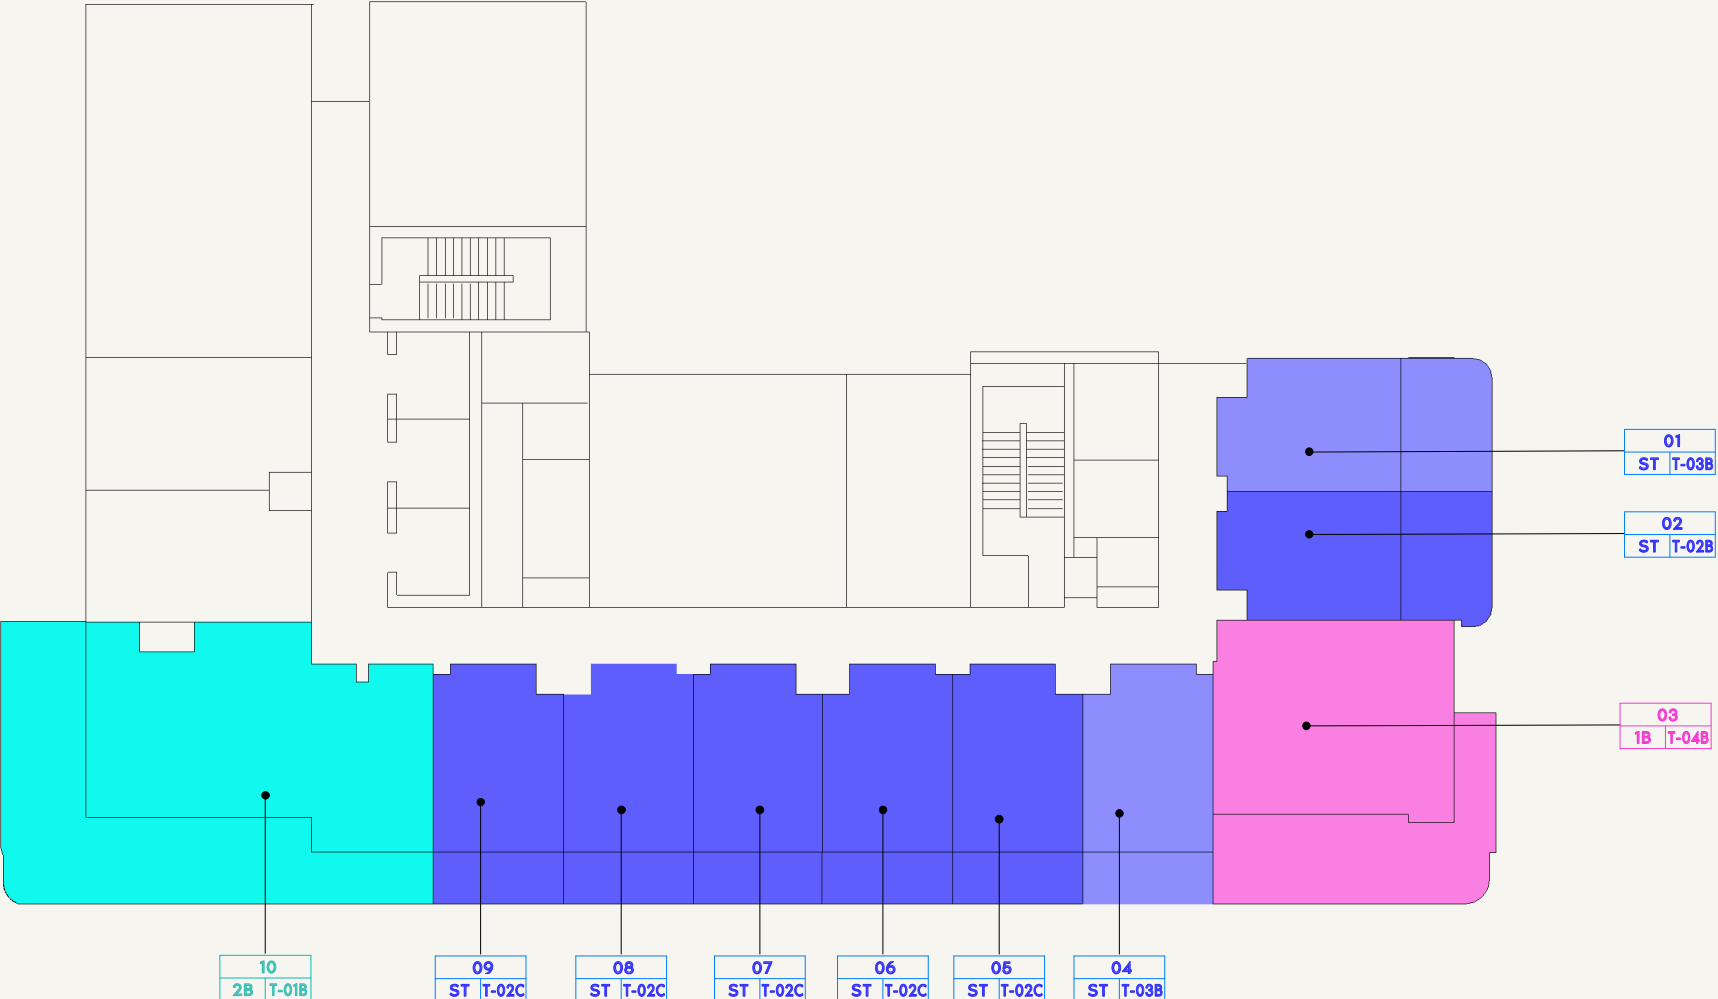

SCALE: N.T.S





FLOOR NO:
1ST FLOOR

UNIT TYPE:
APARTMENTS

DISCLAIMER:
THE COLORED MARKETING FLOOR PLANS PROVIDED BY THE DEVELOPER ARE FOR ILLUSTRATIVE PURPOSES ONLY. ACTUAL DIMENSIONS, LAYOUT, AND FINISHES MAY VARY FROM THOSE DEPICTED IN THE PLANS. FURNITURE, FIXTURES, AND EQUIPMENT SHOWN IN THE PLANS ARE FOR DECORATIVE PURPOSES ONLY AND ARE NOT INCLUDED IN THE PURCHASE OR LEASE OF THE PROPERTY. THE DEVELOPER RESERVES THE RIGHT TO MAKE MODIFICATIONS, REVISIONS, AND CHANGES TO THE FLOOR PLANS, SPECIFICATIONS, AND FEATURES WITHOUT PRIOR NOTICE.

PROJECT NAME / BUILDING:
JADAF / PROJECT 5

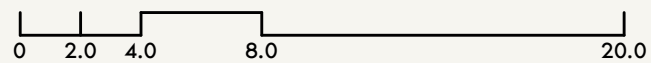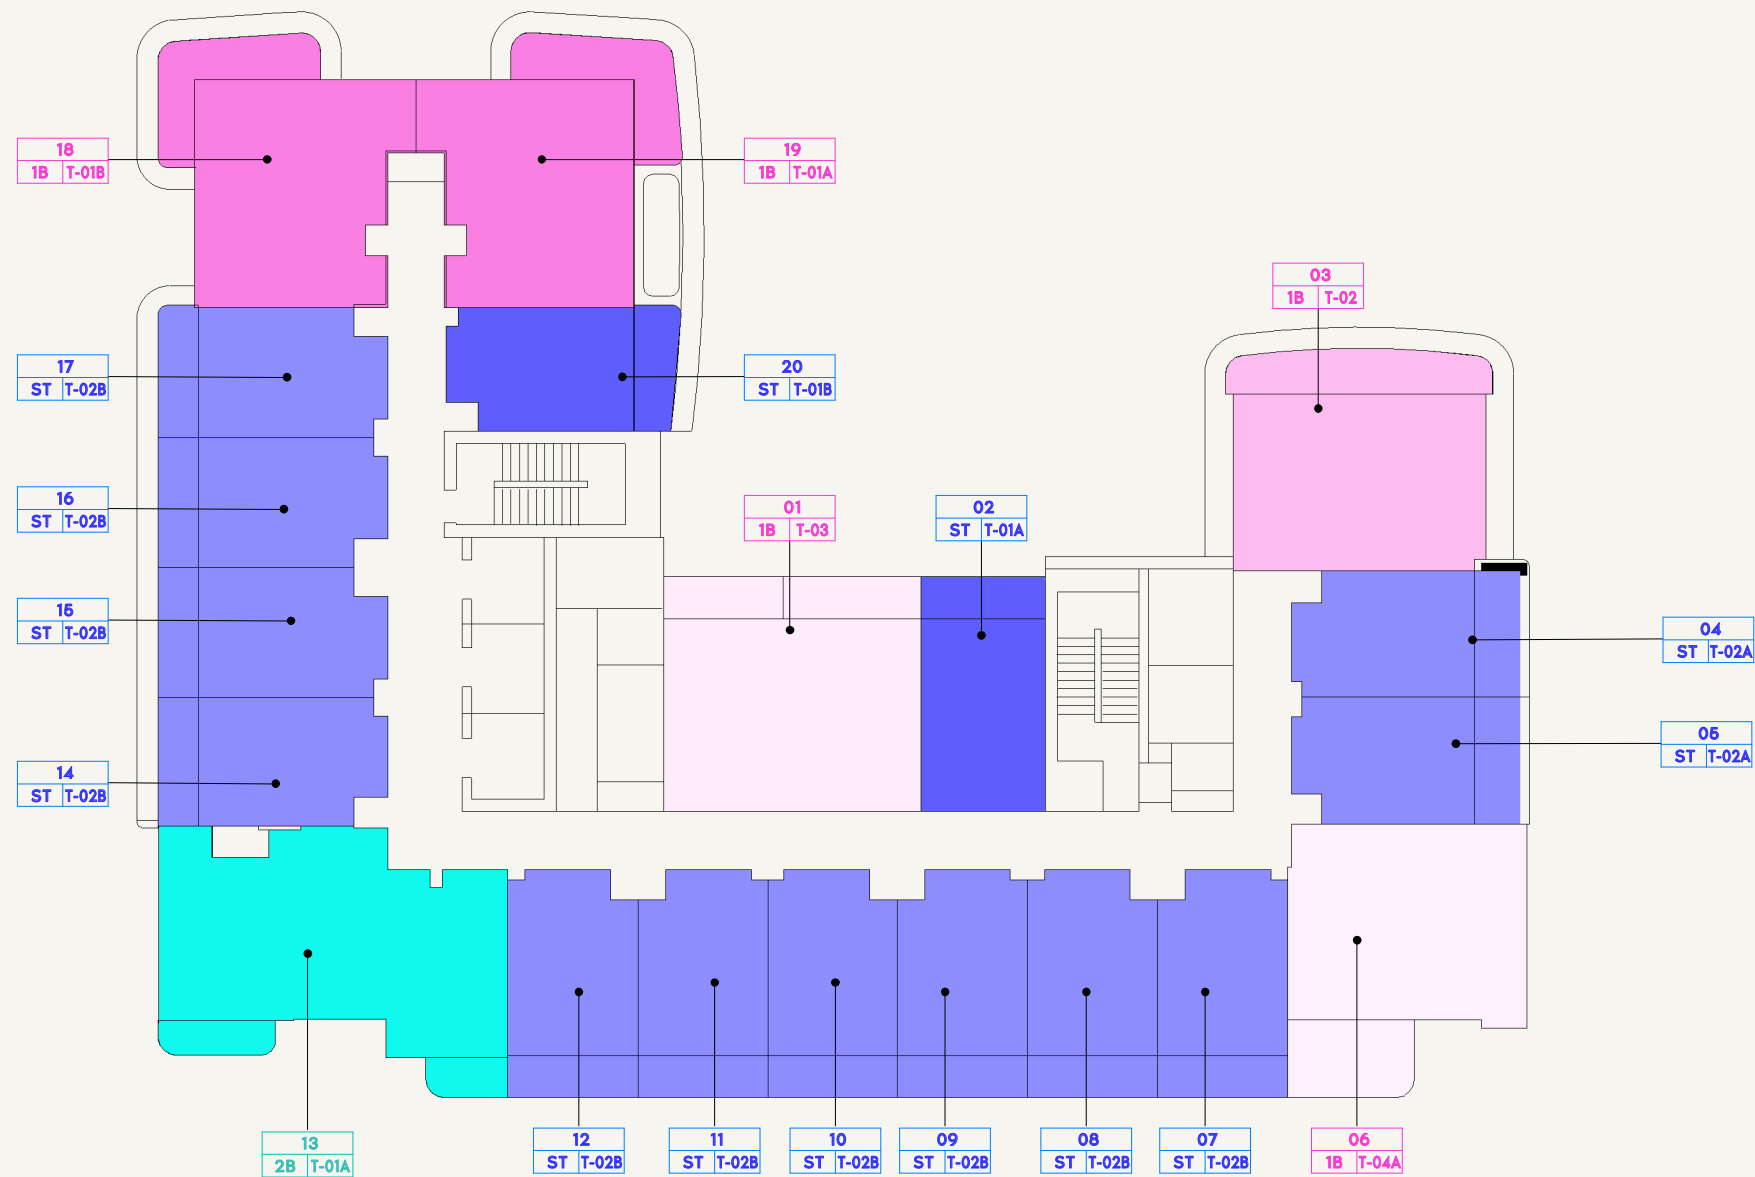

SCALE: N.T.S






FLOOR NO:
2ND - 11ST FLOOR

UNIT TYPE:
APARTMENTS

DISCLAIMER:
THE COLORED MARKETING FLOOR PLANS PROVIDED BY THE DEVELOPER ARE FOR ILLUSTRATIVE PURPOSES ONLY. ACTUAL DIMENSIONS, LAYOUT, AND FINISHES MAY VARY FROM THOSE DEPICTED IN THE PLANS. FURNITURE, FIXTURES, AND EQUIPMENT SHOWN IN THE PLANS ARE FOR DECORATIVE PURPOSES ONLY AND ARE NOT INCLUDED IN THE PURCHASE OR LEASE OF THE PROPERTY. THE DEVELOPER RESERVES THE RIGHT TO MAKE MODIFICATIONS, REVISIONS, AND CHANGES TO THE FLOOR PLANS, SPECIFICATIONS, AND FEATURES WITHOUT PRIOR NOTICE.

PROJECT NAME / BUILDING:
JADAF / PROJECT 5

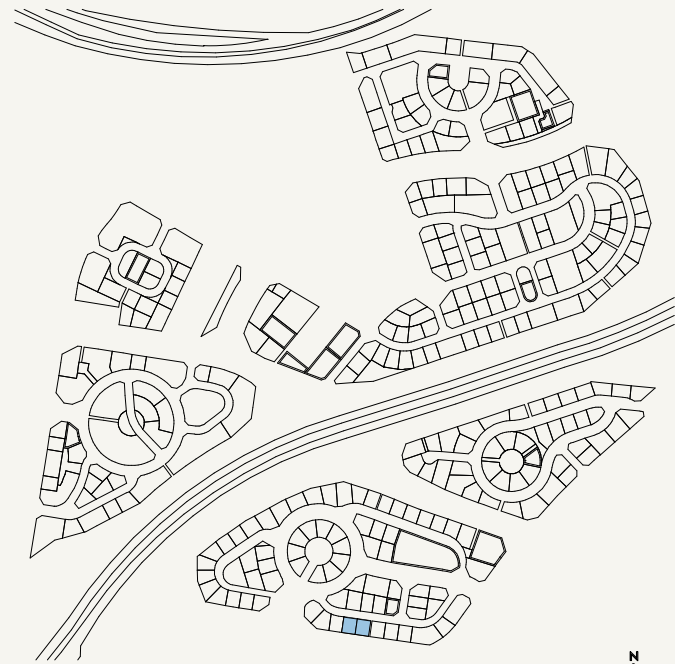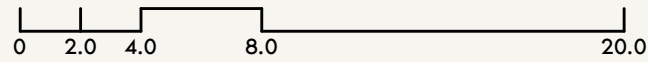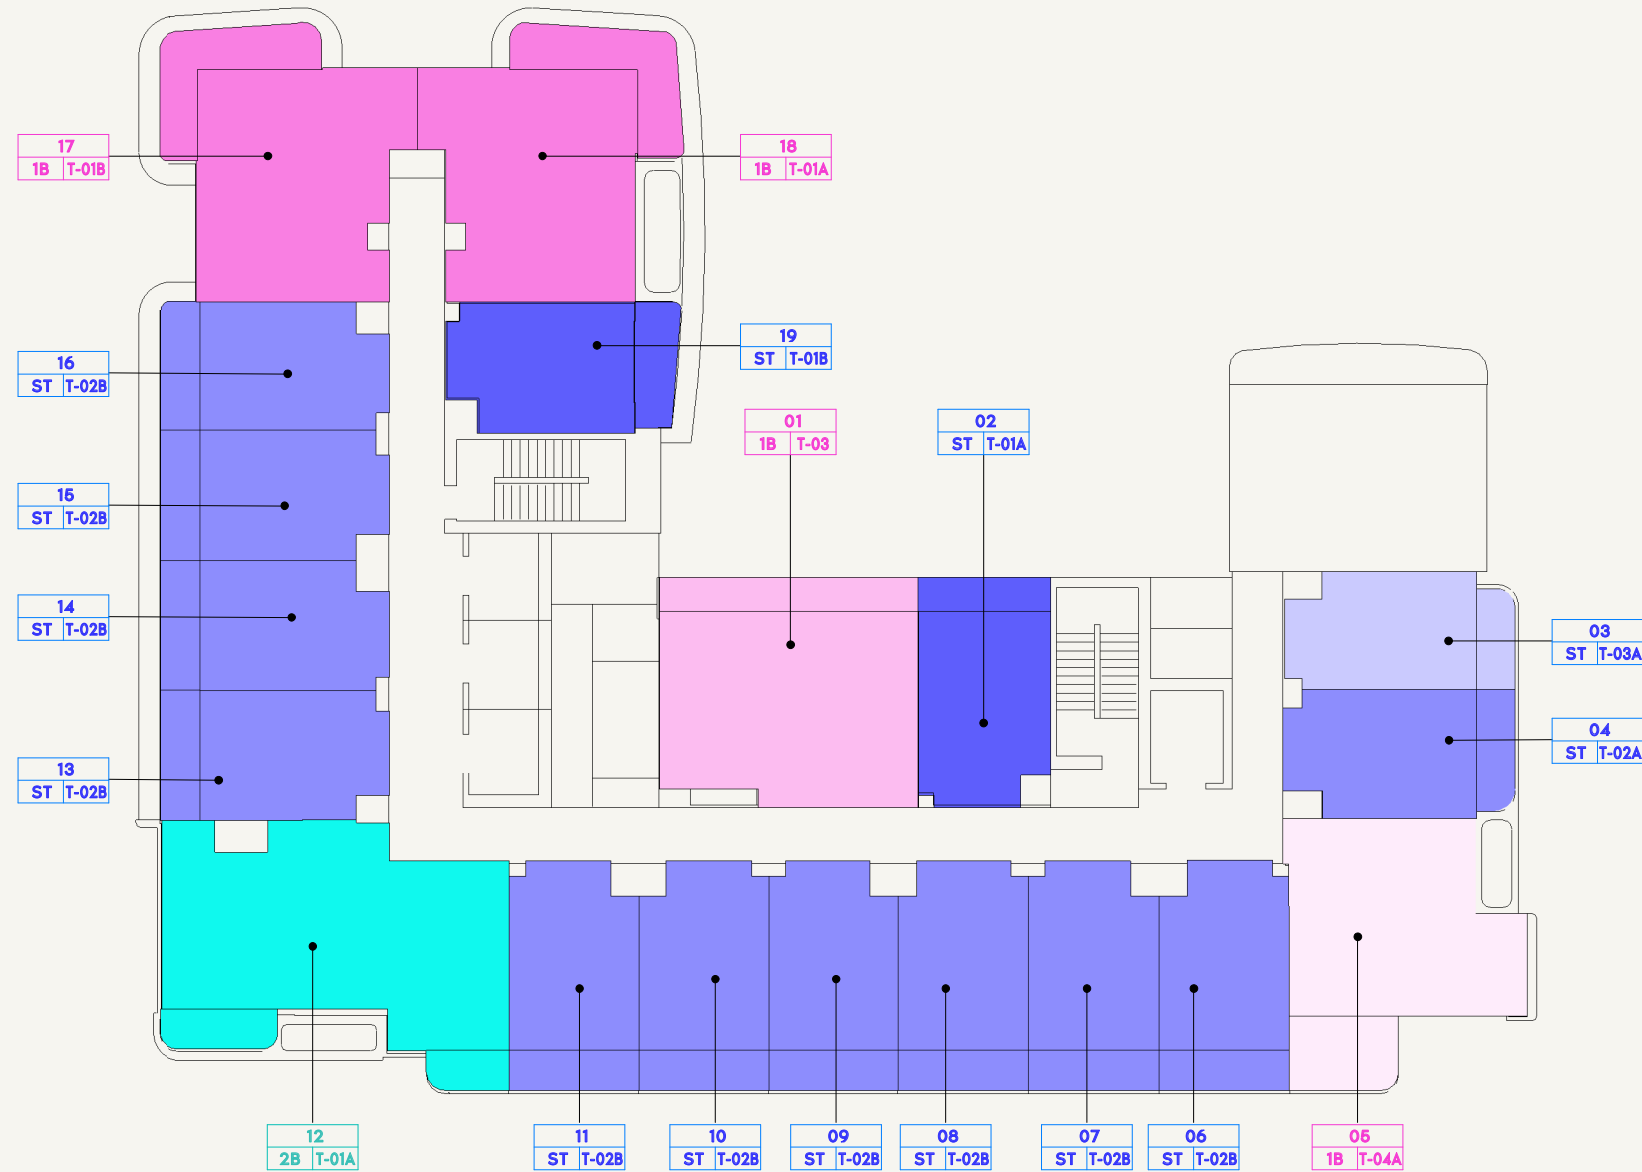

SCALE: N.T.S



FLOOR NO:

12TH-13TH FLOOR

UNIT TYPE:



APARTMENTS

DISCLAIMER:

THE COLORED MARKETING FLOOR PLANS PROVIDED BY THE DEVELOPER ARE FOR ILLUSTRATIVE PURPOSES ONLY. ACTUAL DIMENSIONS, LAYOUT, AND FINISHES MAY VARY FROM THOSE DEPICTED IN THE PLANS. FURNITURE, FIXTURES, AND EQUIPMENT SHOWN IN THE PLANS ARE FOR DECORATIVE PURPOSES ONLY AND ARE NOT INCLUDED IN THE PURCHASE OR LEASE OF THE PROPERTY. THE DEVELOPER RESERVES THE RIGHT TO MAKE MODIFICATIONS, REVISIONS, AND CHANGES TO THE FLOOR PLANS, SPECIFICATIONS, AND FEATURES WITHOUT PRIOR NOTICE.

PROJECT NAME / BUILDING:

JADAF / PROJECT 5

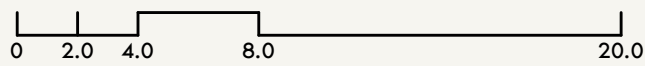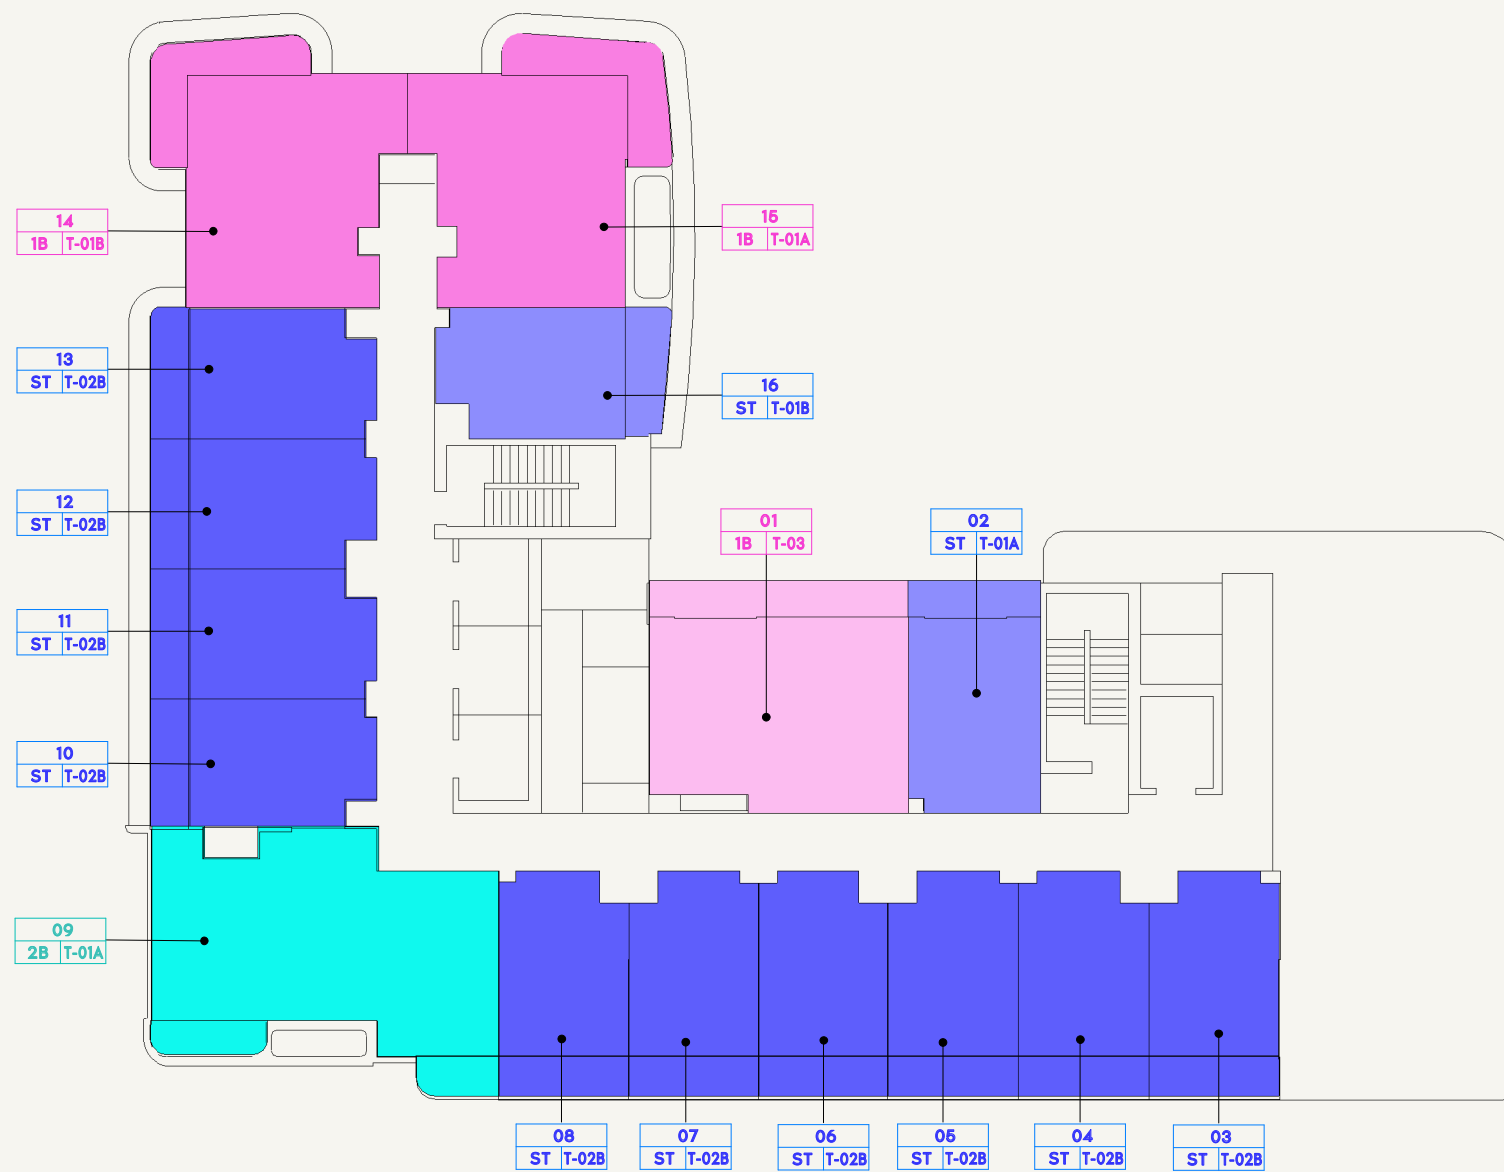

SCALE: N.T.S





FLOOR NO:
14TH-15TH FLOOR

UNIT TYPE:
APARTMENTS

DISCLAIMER:
THE COLORED MARKETING FLOOR PLANS PROVIDED BY THE DEVELOPER ARE FOR ILLUSTRATIVE PURPOSES ONLY. ACTUAL DIMENSIONS, LAYOUT, AND FINISHES MAY VARY FROM THOSE DEPICTED IN THE PLANS. FURNITURE, FIXTURES, AND EQUIPMENT SHOWN IN THE PLANS ARE FOR DECORATIVE PURPOSES ONLY AND ARE NOT INCLUDED IN THE PURCHASE OR LEASE OF THE PROPERTY. THE DEVELOPER RESERVES THE RIGHT TO MAKE MODIFICATIONS, REVISIONS, AND CHANGES TO THE FLOOR PLANS, SPECIFICATIONS, AND FEATURES WITHOUT PRIOR NOTICE.

PROJECT NAME / BUILDING:
JADAF / PROJECT 5

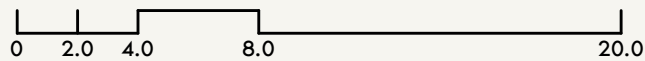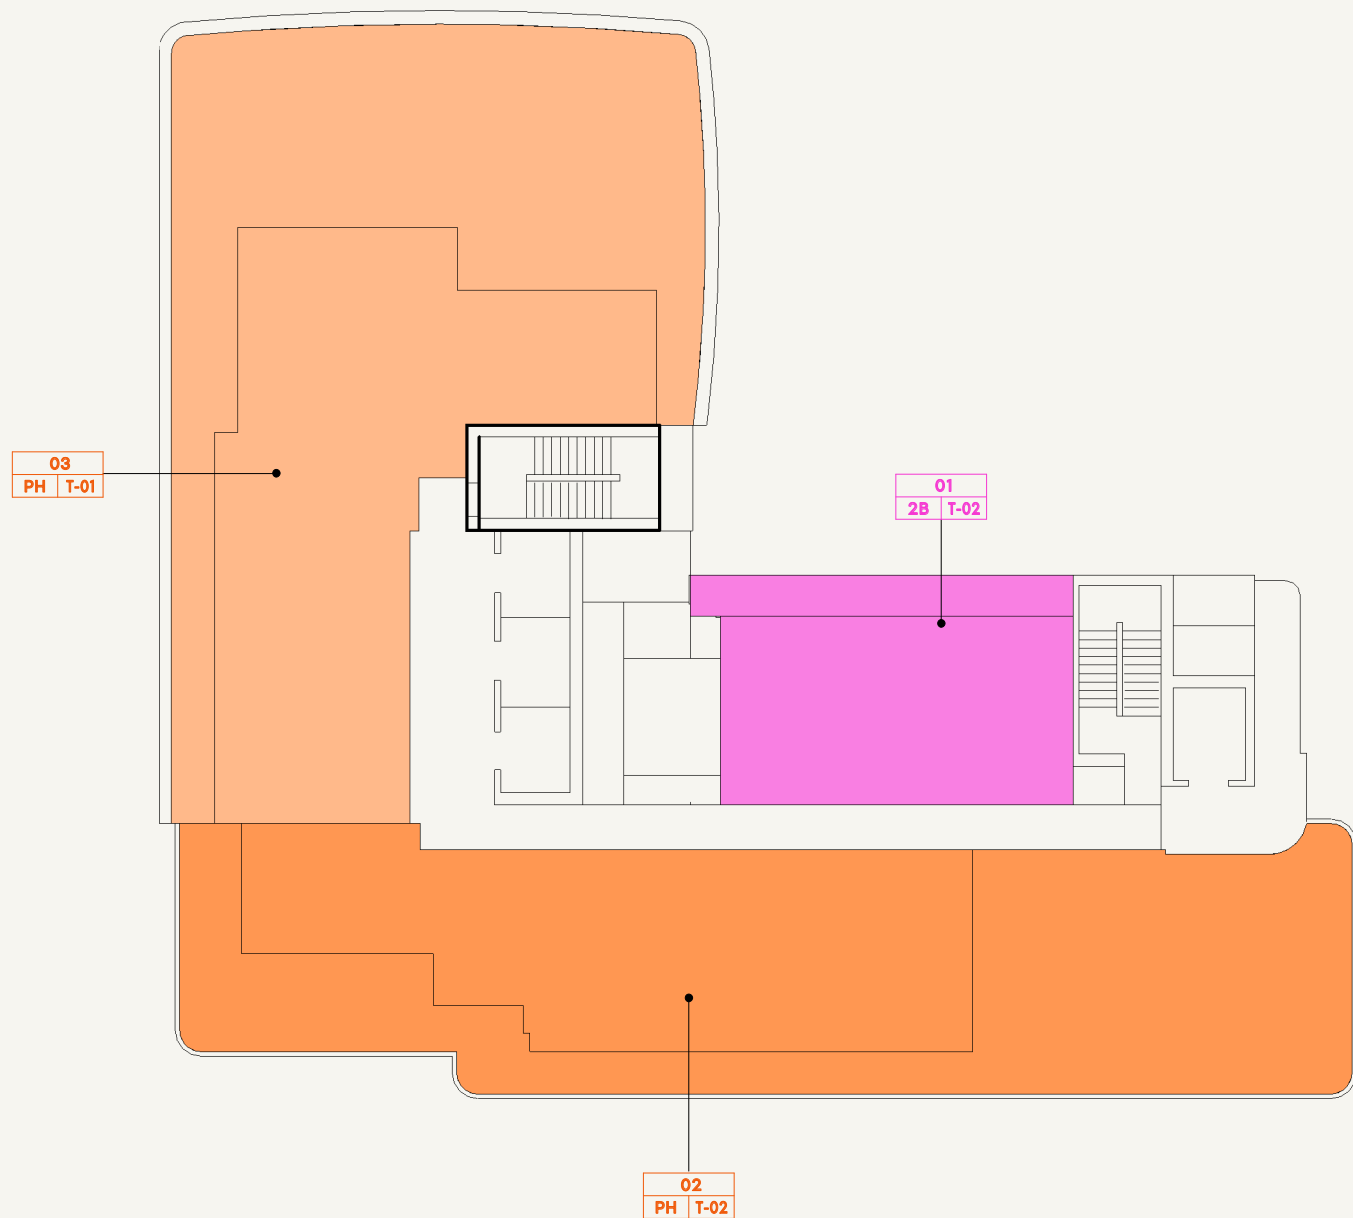

SCALE: N.T.S





FLOOR NO:
PENTHOUSE FLOOR

UNIT TYPE:
APARTMENTS

DISCLAIMER:
THE COLORED MARKETING FLOOR PLANS PROVIDED BY THE DEVELOPER ARE FOR ILLUSTRATIVE PURPOSES ONLY. ACTUAL DIMENSIONS, LAYOUT, AND FINISHES MAY VARY FROM THOSE DEPICTED IN THE PLANS. FURNITURE, FIXTURES, AND EQUIPMENT SHOWN IN THE PLANS ARE FOR DECORATIVE PURPOSES ONLY AND ARE NOT INCLUDED IN THE PURCHASE OR LEASE OF THE PROPERTY. THE DEVELOPER RESERVES THE RIGHT TO MAKE MODIFICATIONS, REVISIONS, AND CHANGES TO THE FLOOR PLANS, SPECIFICATIONS, AND FEATURES WITHOUT PRIOR NOTICE.

PROJECT NAME / BUILDING:
JADAF / PROJECT 5

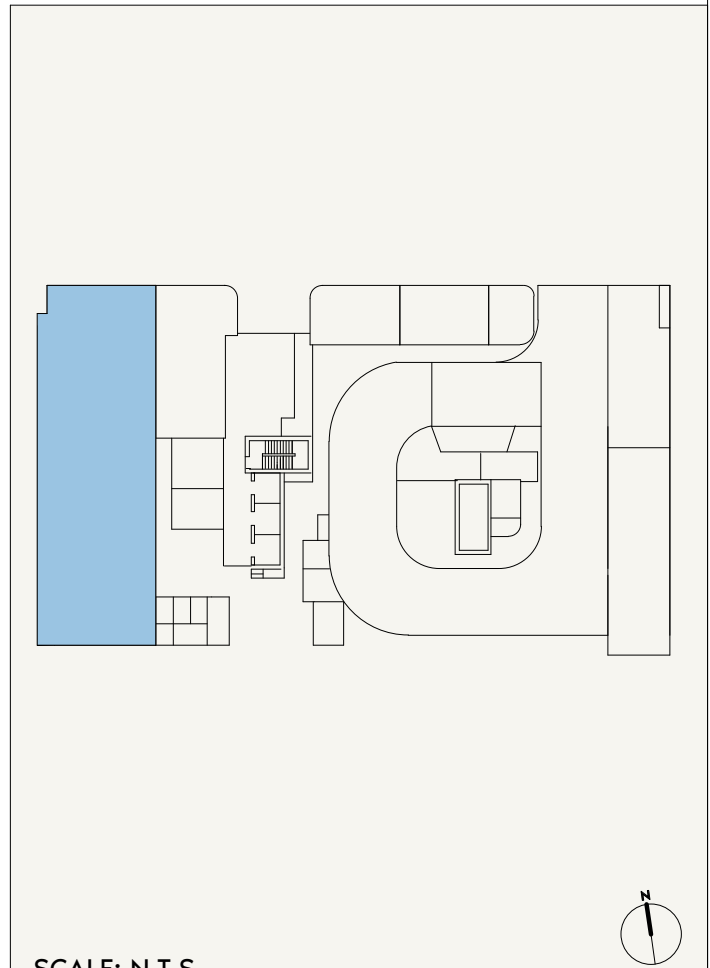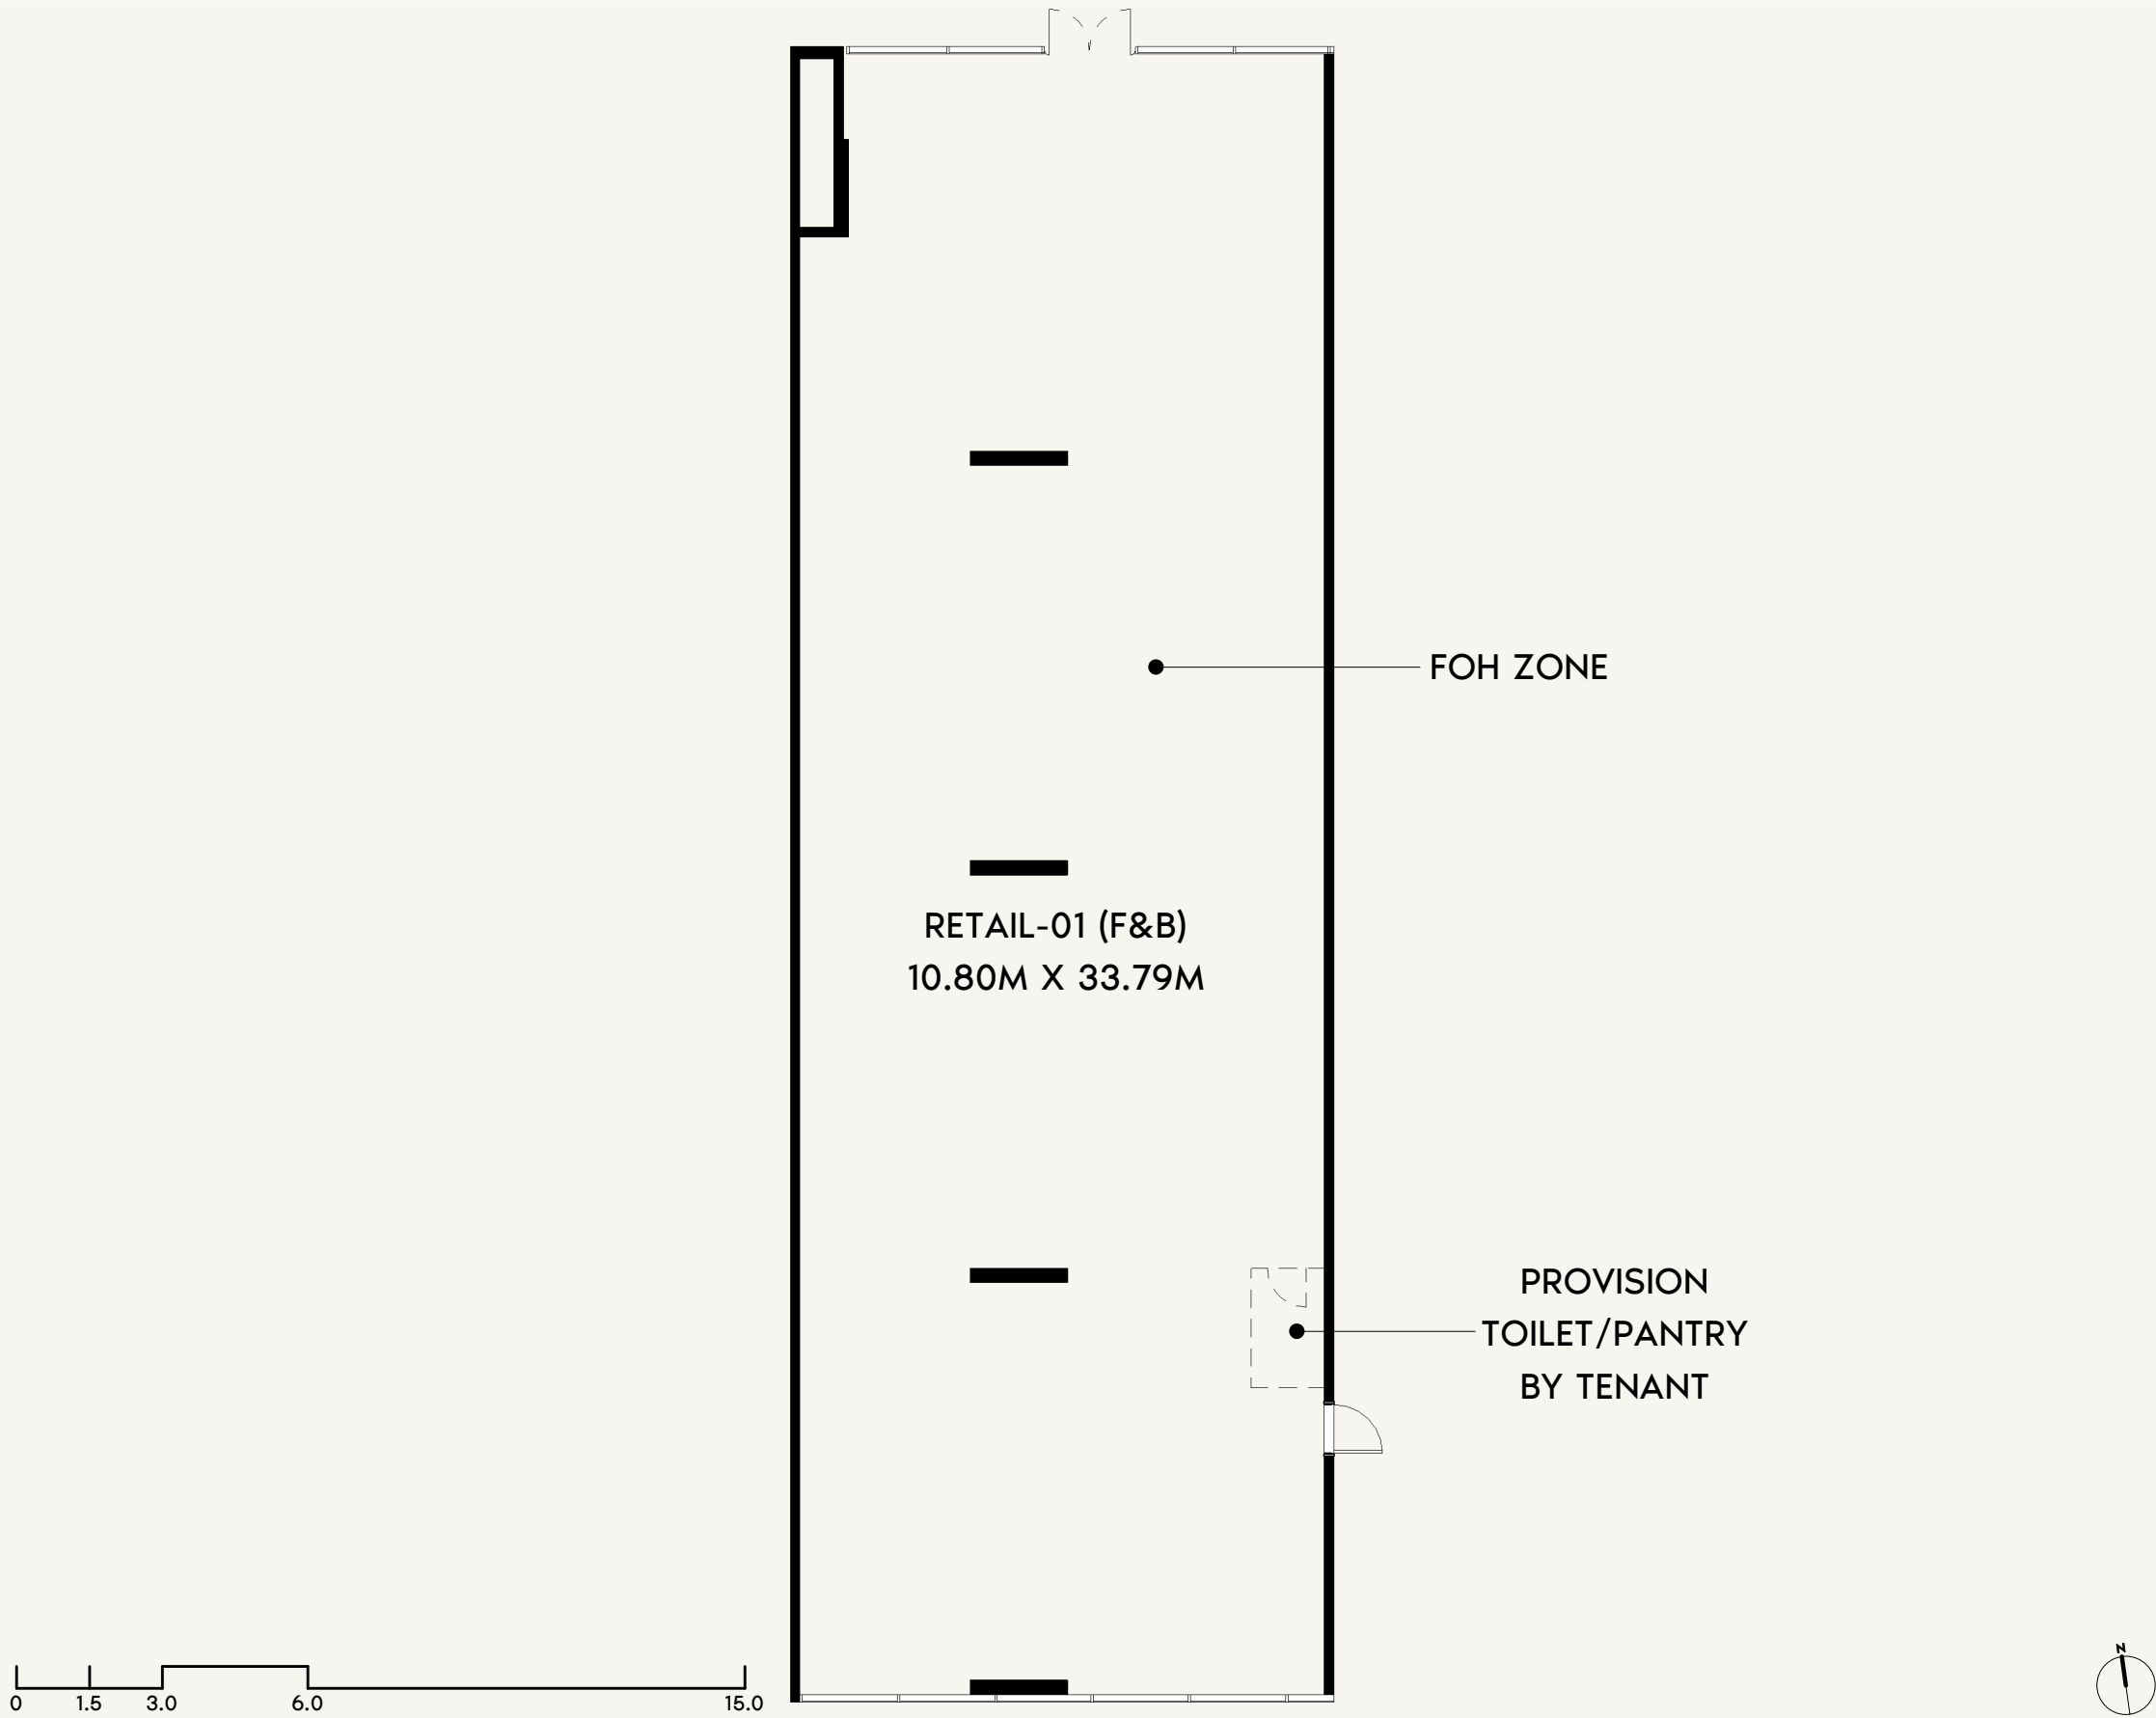

FLOOR NO:
GROUND FLOOR

UNIT TYPE:
F&B-01

INDOOR UNIT AREA:
3,983.00 SQ.FT(370.03 SQ.M)



OUTDOOR UNIT AREA:
N/A

DISCLAIMER:
THE COLORED MARKETING FLOOR PLANS PROVIDED BY THE DEVELOPER ARE FOR ILLUSTRATIVE PURPOSES ONLY. ACTUAL DIMENSIONS, LAYOUT, AND FINISHES MAY VARY FROM THOSE DEPICTED IN THE PLANS. FURNITURE, FIXTURES, AND EQUIPMENT SHOWN IN THE PLANS ARE FOR DECORATIVE PURPOSES ONLY AND ARE NOT INCLUDED IN THE PURCHASE OR LEASE OF THE PROPERTY. THE DEVELOPER RESERVES THE RIGHT TO MAKE MODIFICATIONS, REVISIONS, AND CHANGES TO THE FLOOR PLANS, SPECIFICATIONS, AND FEATURES WITHOUT PRIOR NOTICE.


TOTAL UNIT AREA:
3,983.00 SQ.FT. (370.03 SQ.M)

PROJECT NAME / BUILDING:
JADAF / PROJECT 5

UNIT NO:
01

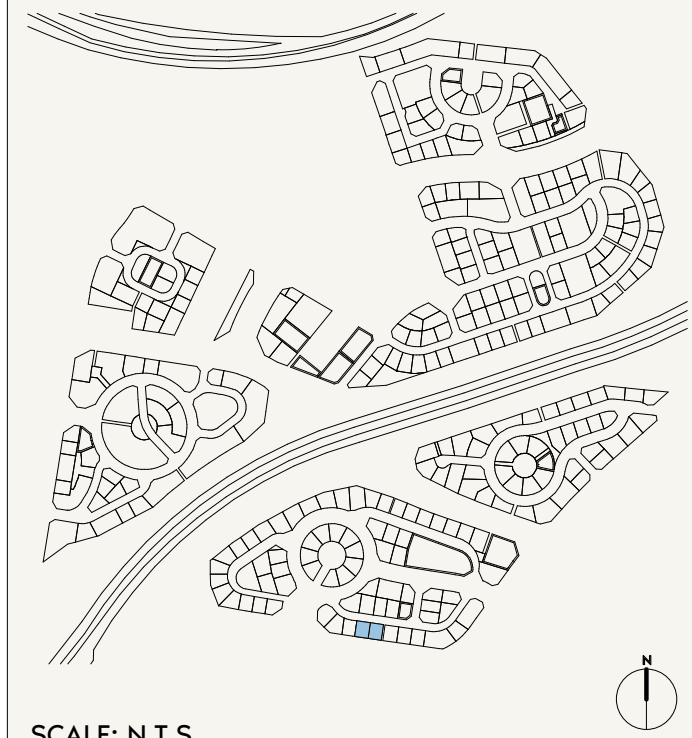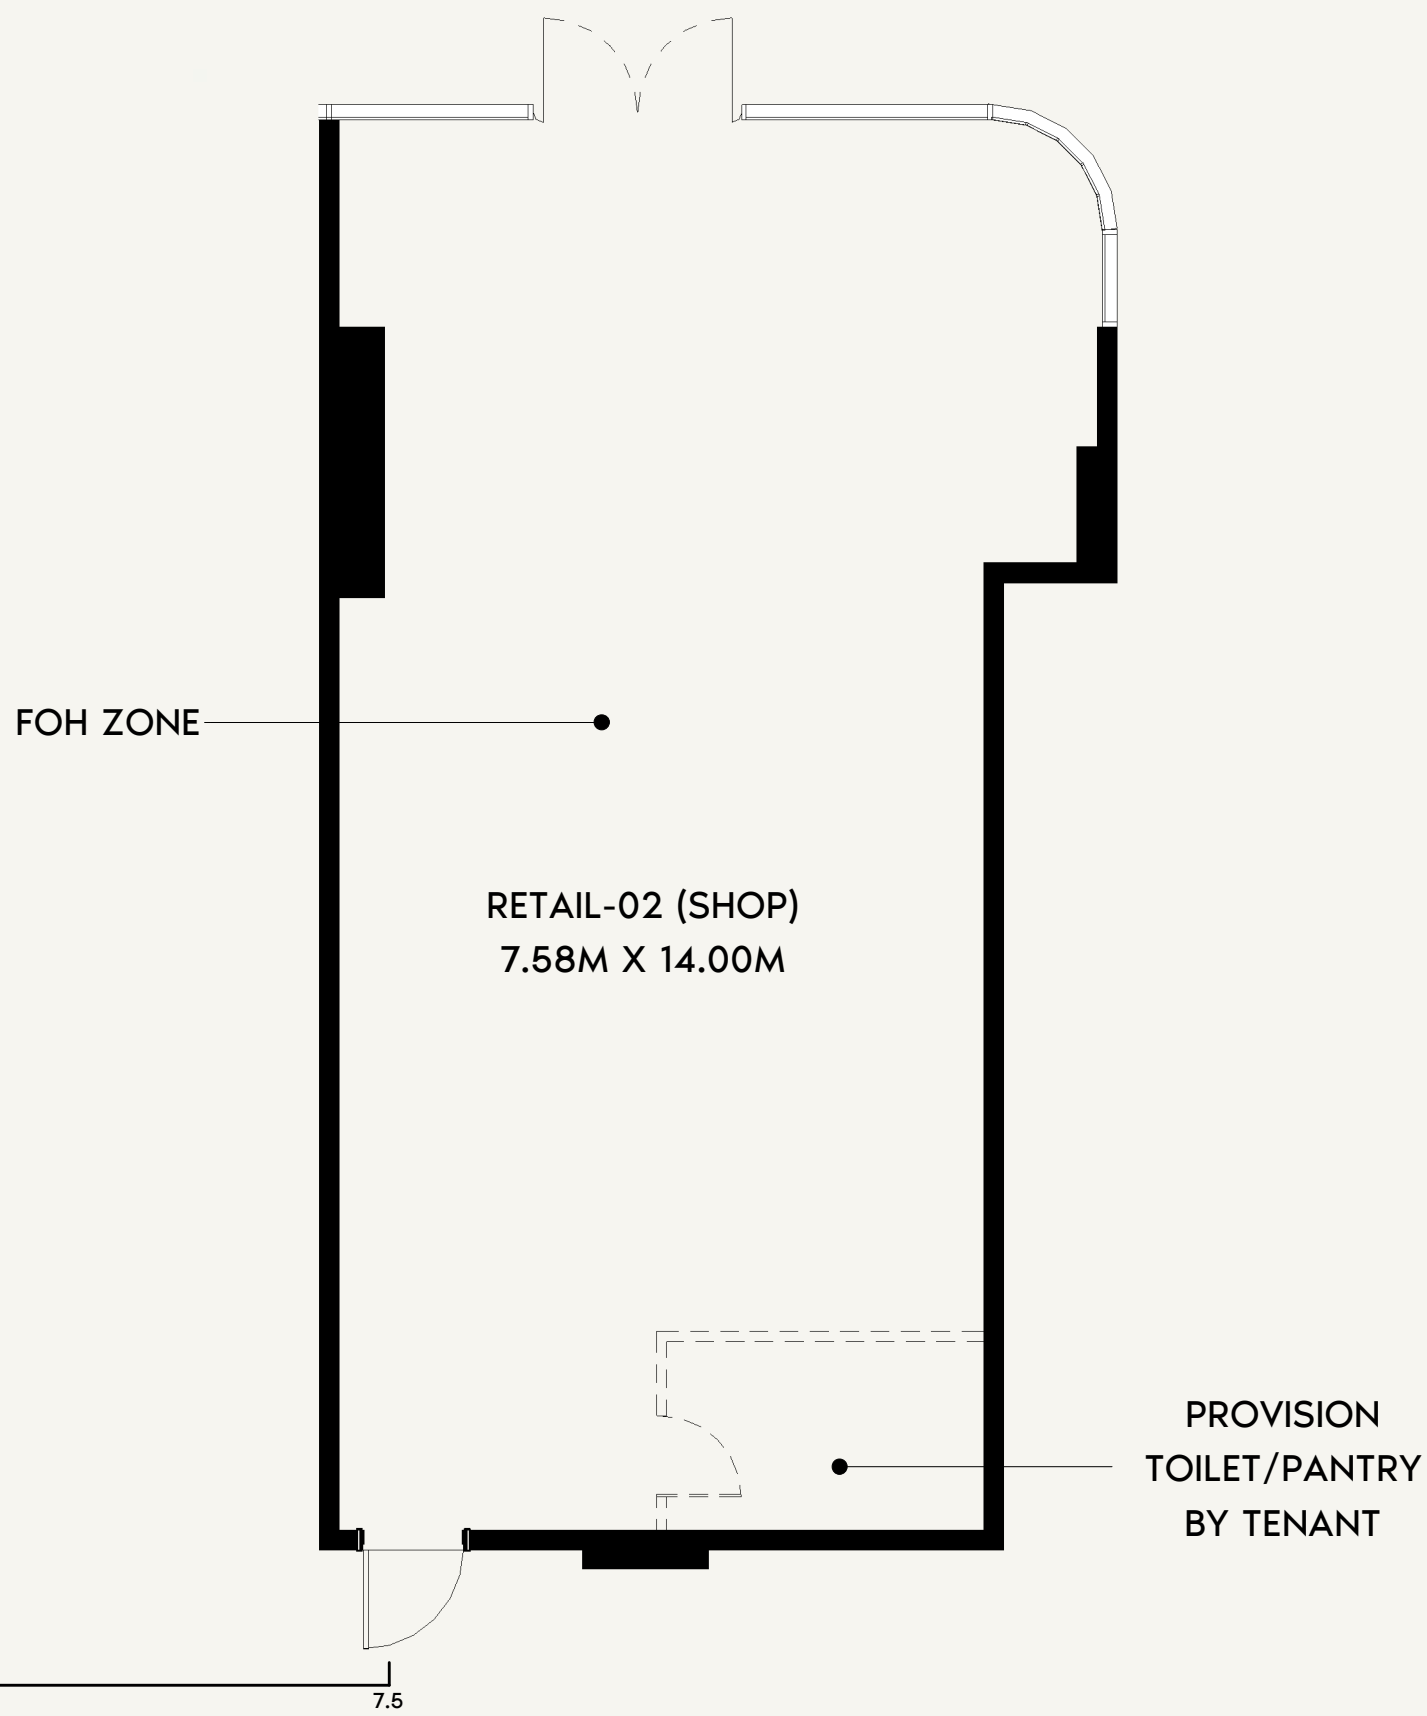

SCALE: N.T.S

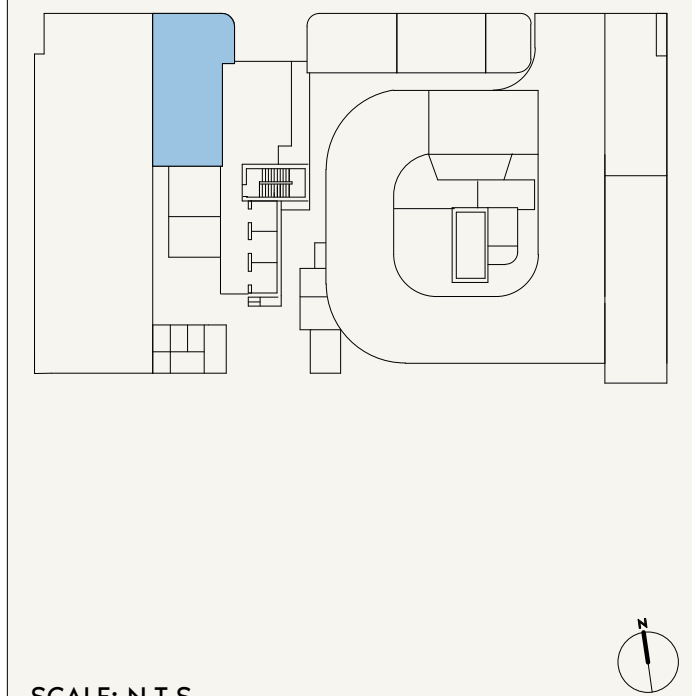

SCALE: N.T.S



FLOOR NO:
GROUND FLOOR

UNIT TYPE:
RTL-02

INDOOR UNIT AREA:
1,050.78 SQ.FT. (97.62 SQ.M)

OUTDOOR UNIT AREA:
N/A

DISCLAIMER:
THE COLORED MARKETING FLOOR PLANS PROVIDED BY THE DEVELOPER ARE FOR ILLUSTRATIVE PURPOSES ONLY. ACTUAL DIMENSIONS, LAYOUT, AND FINISHES MAY VARY FROM THOSE DEPICTED IN THE PLANS. FURNITURE, FIXTURES, AND EQUIPMENT SHOWN IN THE PLANS ARE FOR DECORATIVE PURPOSES ONLY AND ARE NOT INCLUDED IN THE PURCHASE OR LEASE OF THE PROPERTY. THE DEVELOPER RESERVES THE RIGHT TO MAKE MODIFICATIONS, REVISIONS, AND CHANGES TO THE FLOOR PLANS, SPECIFICATIONS, AND FEATURES WITHOUT PRIOR NOTICE.

TOTAL UNIT AREA:
1,050.78 SQ.FT. (97.62 SQ.M)


PROJECT NAME / BUILDING:
JADAF / PROJECT 5

UNIT NO:
02


FOH ZONE

RETAIL-03 (SHOP)
8.33M X 5.15M

PROVISION
TOILET/PANTRY
BY TENANT

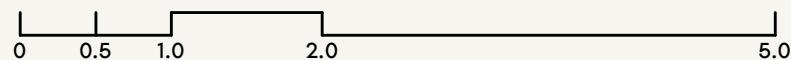

SCALE: N.T.S

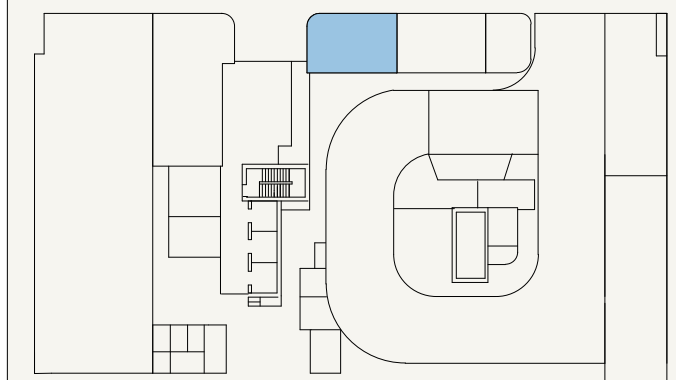

SCALE: N.T.S



FLOOR NO:

GROUND FLOOR

INDOOR UNIT AREA:

474.48 SQ.FT. (44.08 SQ.M)

DISCLAIMER:

THE COLORED MARKETING FLOOR PLANS PROVIDED BY THE DEVELOPER ARE FOR ILLUSTRATIVE PURPOSES ONLY. ACTUAL DIMENSIONS, LAYOUT, AND FINISHES MAY VARY FROM THOSE DEPICTED IN THE PLANS. FURNITURE, FIXTURES, AND EQUIPMENT SHOWN IN THE PLANS ARE FOR DECORATIVE PURPOSES ONLY AND ARE NOT INCLUDED IN THE PURCHASE OR LEASE OF THE PROPERTY. THE DEVELOPER RESERVES THE RIGHT TO MAKE MODIFICATIONS, REVISIONS, AND CHANGES TO THE FLOOR PLANS, SPECIFICATIONS, AND FEATURES WITHOUT PRIOR NOTICE.

PROJECT NAME / BUILDING:

JADAF / PROJECT 5

UNIT TYPE:

RTL-03

OUTDOOR UNIT AREA:

N/A

TOTAL UNIT AREA:

474.48 SQ.FT. (44.08 SQ.M)

UNIT NO:


03

FOH ZONE


RETAIL-04 (SHOP)
8.20M X 5.15M

raju.pappachan@azizidevelopments.com

PROVISION
TOILET/PANTRY
BY TENANT

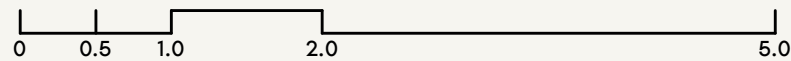

SCALE: N.T.S

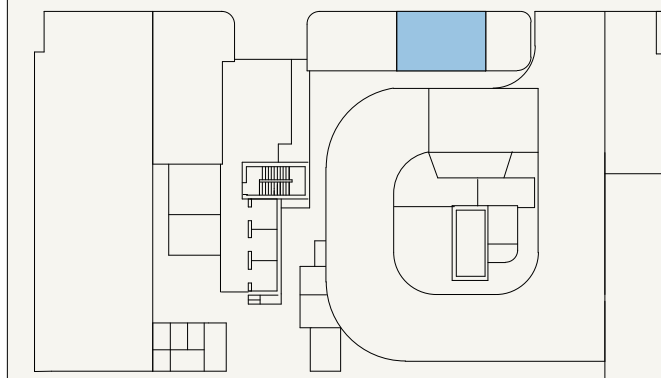

SCALE: N.T.S



FLOOR NO:

GROUND FLOOR

INDOOR UNIT AREA:

475.77 SQ.FT. (44.2 SQ.M)

DISCLAIMER:

THE COLORED MARKETING FLOOR PLANS PROVIDED BY THE DEVELOPER ARE FOR ILLUSTRATIVE PURPOSES ONLY. ACTUAL DIMENSIONS, LAYOUT, AND FINISHES MAY VARY FROM THOSE DEPICTED IN THE PLANS. FURNITURE, FIXTURES, AND EQUIPMENT SHOWN IN THE PLANS ARE FOR DECORATIVE PURPOSES ONLY AND ARE NOT INCLUDED IN THE PURCHASE OR LEASE OF THE PROPERTY. THE DEVELOPER RESERVES THE RIGHT TO MAKE MODIFICATIONS, REVISIONS, AND CHANGES TO THE FLOOR PLANS, SPECIFICATIONS, AND FEATURES WITHOUT PRIOR NOTICE.

TOTAL UNIT AREA:

475.77 SQ.FT. (44.20 SQ.M)

PROJECT NAME / BUILDING:

JADAF / PROJECT 5

UNIT TYPE:



RTL-04

OUTDOOR UNIT AREA:


N/A

UNIT NO:

04

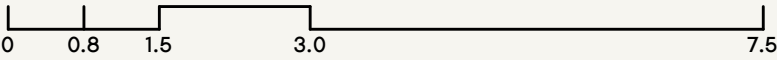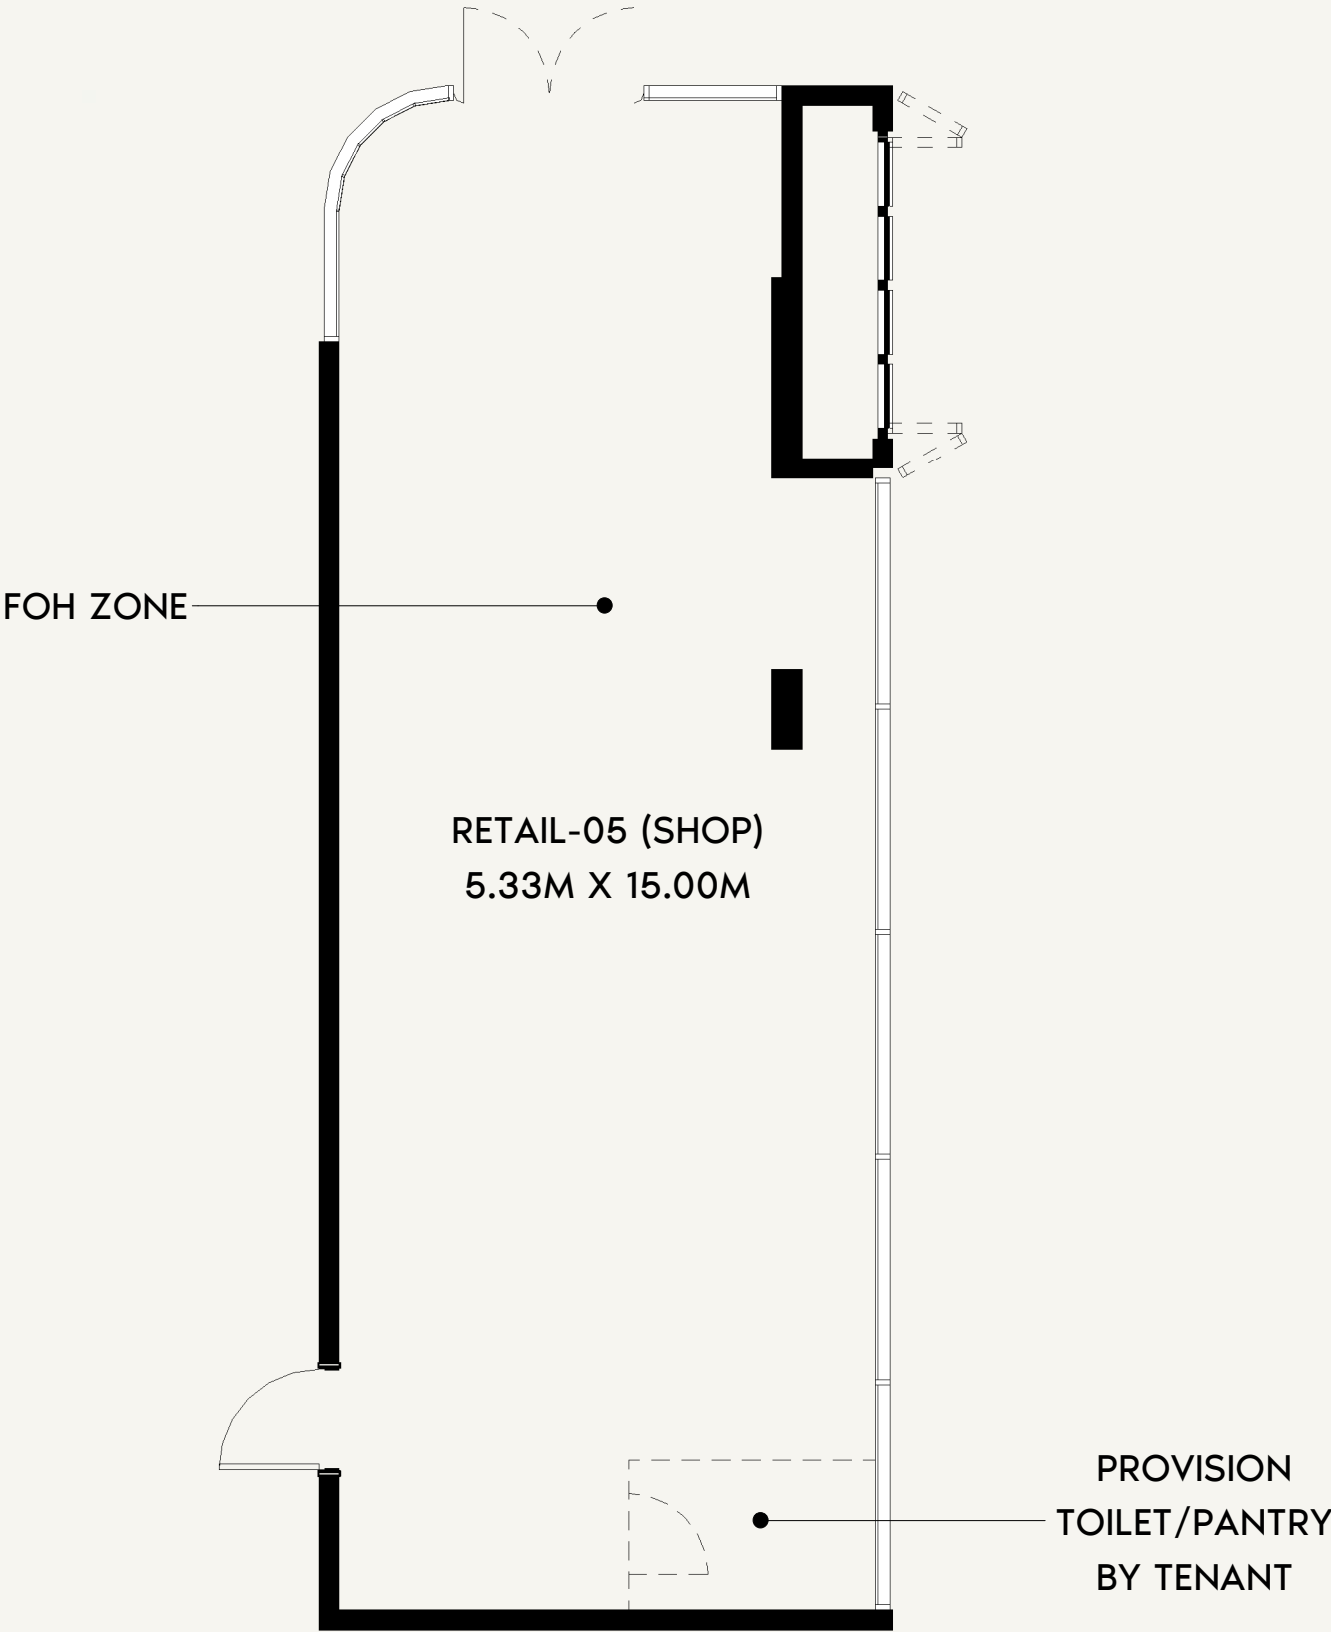

SCALE: N.T.S

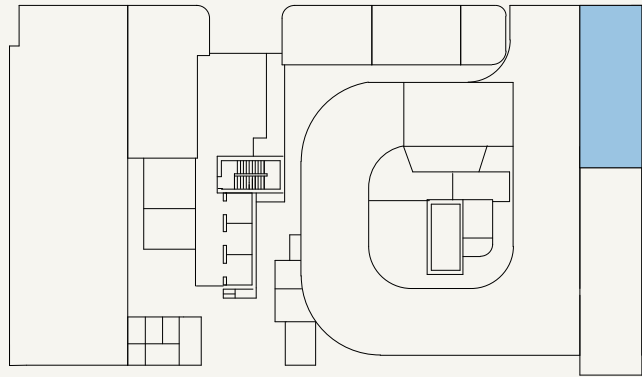

SCALE: N.T.S



FLOOR NO:
GROUND FLOOR

UNIT TYPE:
RTL-05

INDOOR UNIT AREA:
846.48 SQ.FT. (78.64 SQ.M)

OUTDOOR UNIT AREA:
N/A

DISCLAIMER:
THE COLORED MARKETING FLOOR PLANS PROVIDED BY THE DEVELOPER ARE FOR ILLUSTRATIVE PURPOSES ONLY. ACTUAL DIMENSIONS, LAYOUT, AND FINISHES MAY VARY FROM THOSE DEPICTED IN THE PLANS. FURNITURE, FIXTURES, AND EQUIPMENT SHOWN IN THE PLANS ARE FOR DECORATIVE PURPOSES ONLY AND ARE NOT INCLUDED IN THE PURCHASE OR LEASE OF THE PROPERTY. THE DEVELOPER RESERVES THE RIGHT TO MAKE MODIFICATIONS, REVISIONS, AND CHANGES TO THE FLOOR PLANS, SPECIFICATIONS, AND FEATURES WITHOUT PRIOR NOTICE.

TOTAL UNIT AREA:
846.48 SQ.FT. (78.64 SQ.M)

PROJECT NAME / BUILDING:
JADAF / PROJECT 5

UNIT NO:
05