



AZIZI AMIR



FLOOR PLANS &
FLOOR PLATES

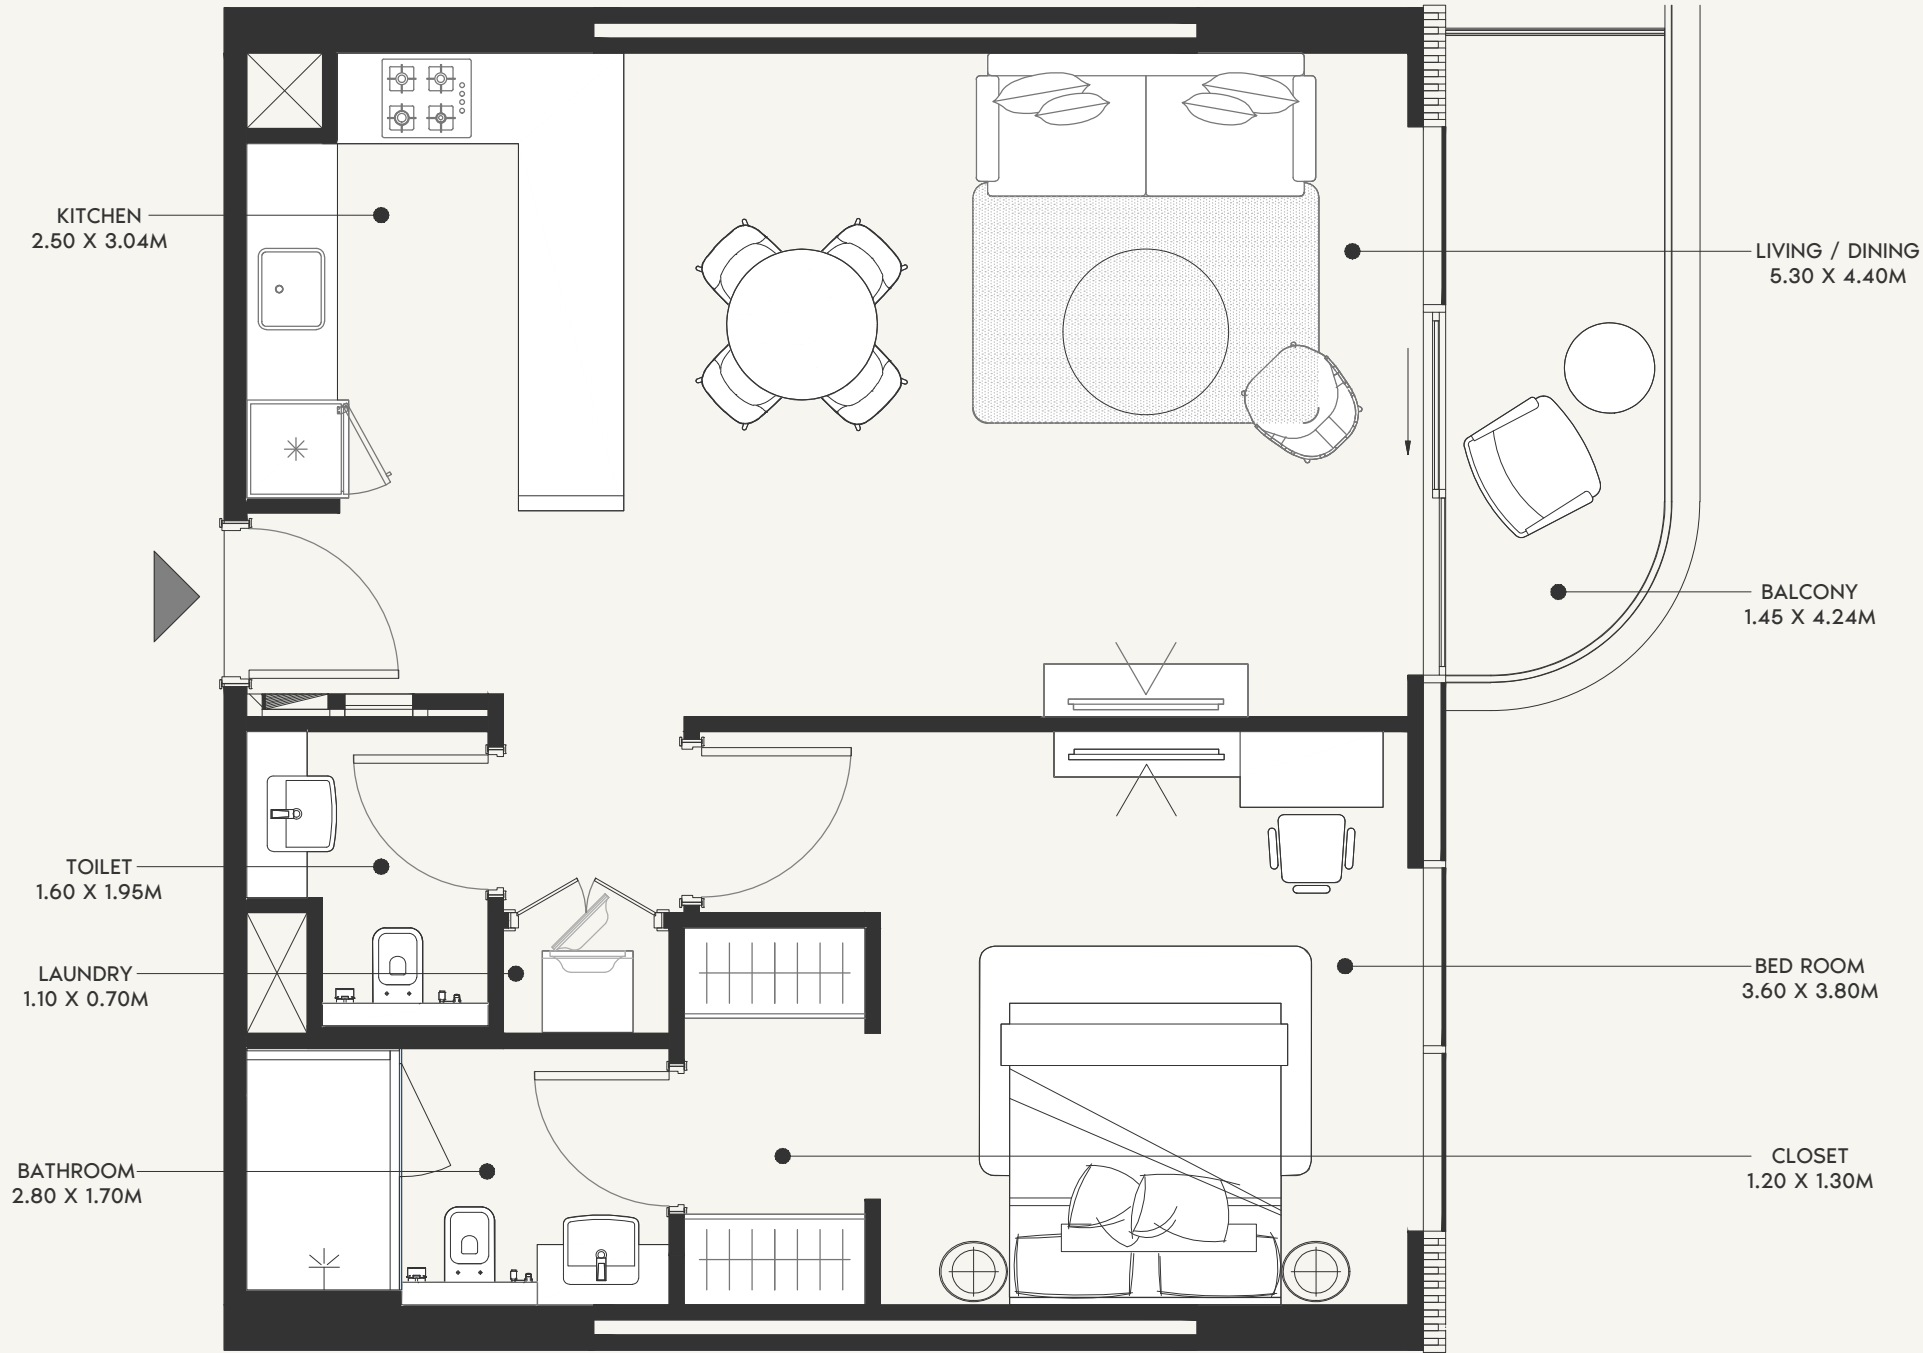



SCALE: N.T.S

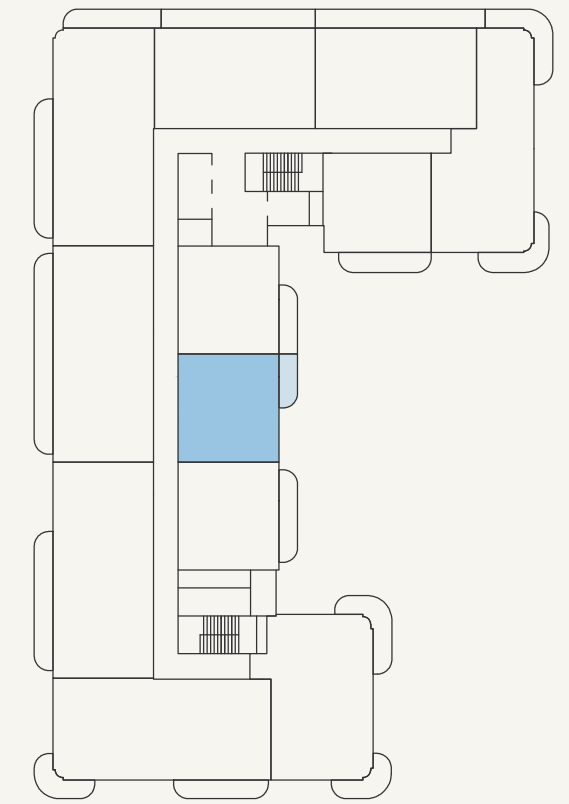


SCALE: N.T.S



FLOOR NO: 6TH FLOOR	APARTMENT AREA: 728.51 SQ.FT. (67.68 SQ.M.)	DISCLAIMER: <small>THE COLORED MARKETING FLOOR PLANS PROVIDED BY THE DEVELOPER ARE FOR ILLUSTRATIVE PURPOSES ONLY. ACTUAL DIMENSIONS, LAYOUT, AND FINISHES MAY VARY FROM THOSE DEPICTED IN THE PLANS. FURNITURE, FIXTURES, AND EQUIPMENT SHOWN IN THE PLANS ARE FOR DECORATIVE PURPOSES ONLY AND ARE NOT INCLUDED IN THE PURCHASE OR LEASE OF THE PROPERTY. THE DEVELOPER RESERVES THE RIGHT TO MAKE MODIFICATIONS, REVISIONS, AND CHANGES TO THE FLOOR PLANS, SPECIFICATIONS, AND FEATURES WITHOUT PRIOR NOTICE.</small>	PROJECT NAME / BUILDING: AFRA 026
	UNIT TYPE: 1 BEDROOM (TYPE-01A)		

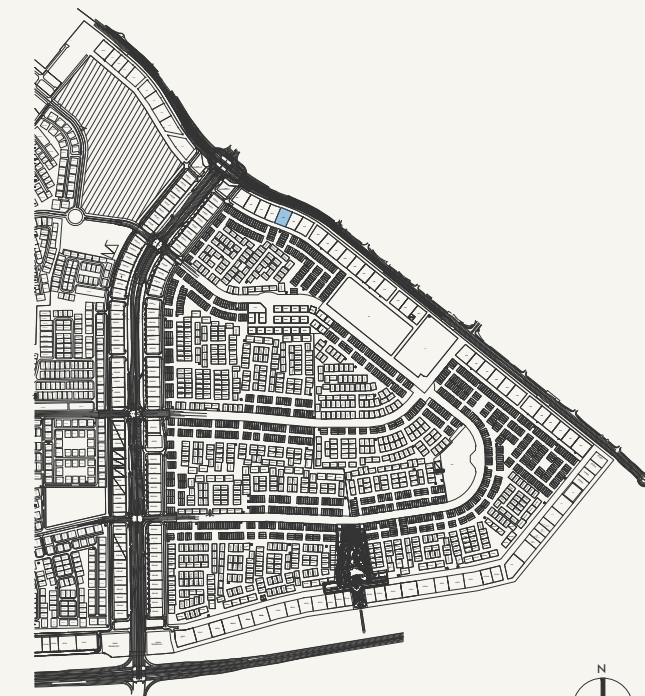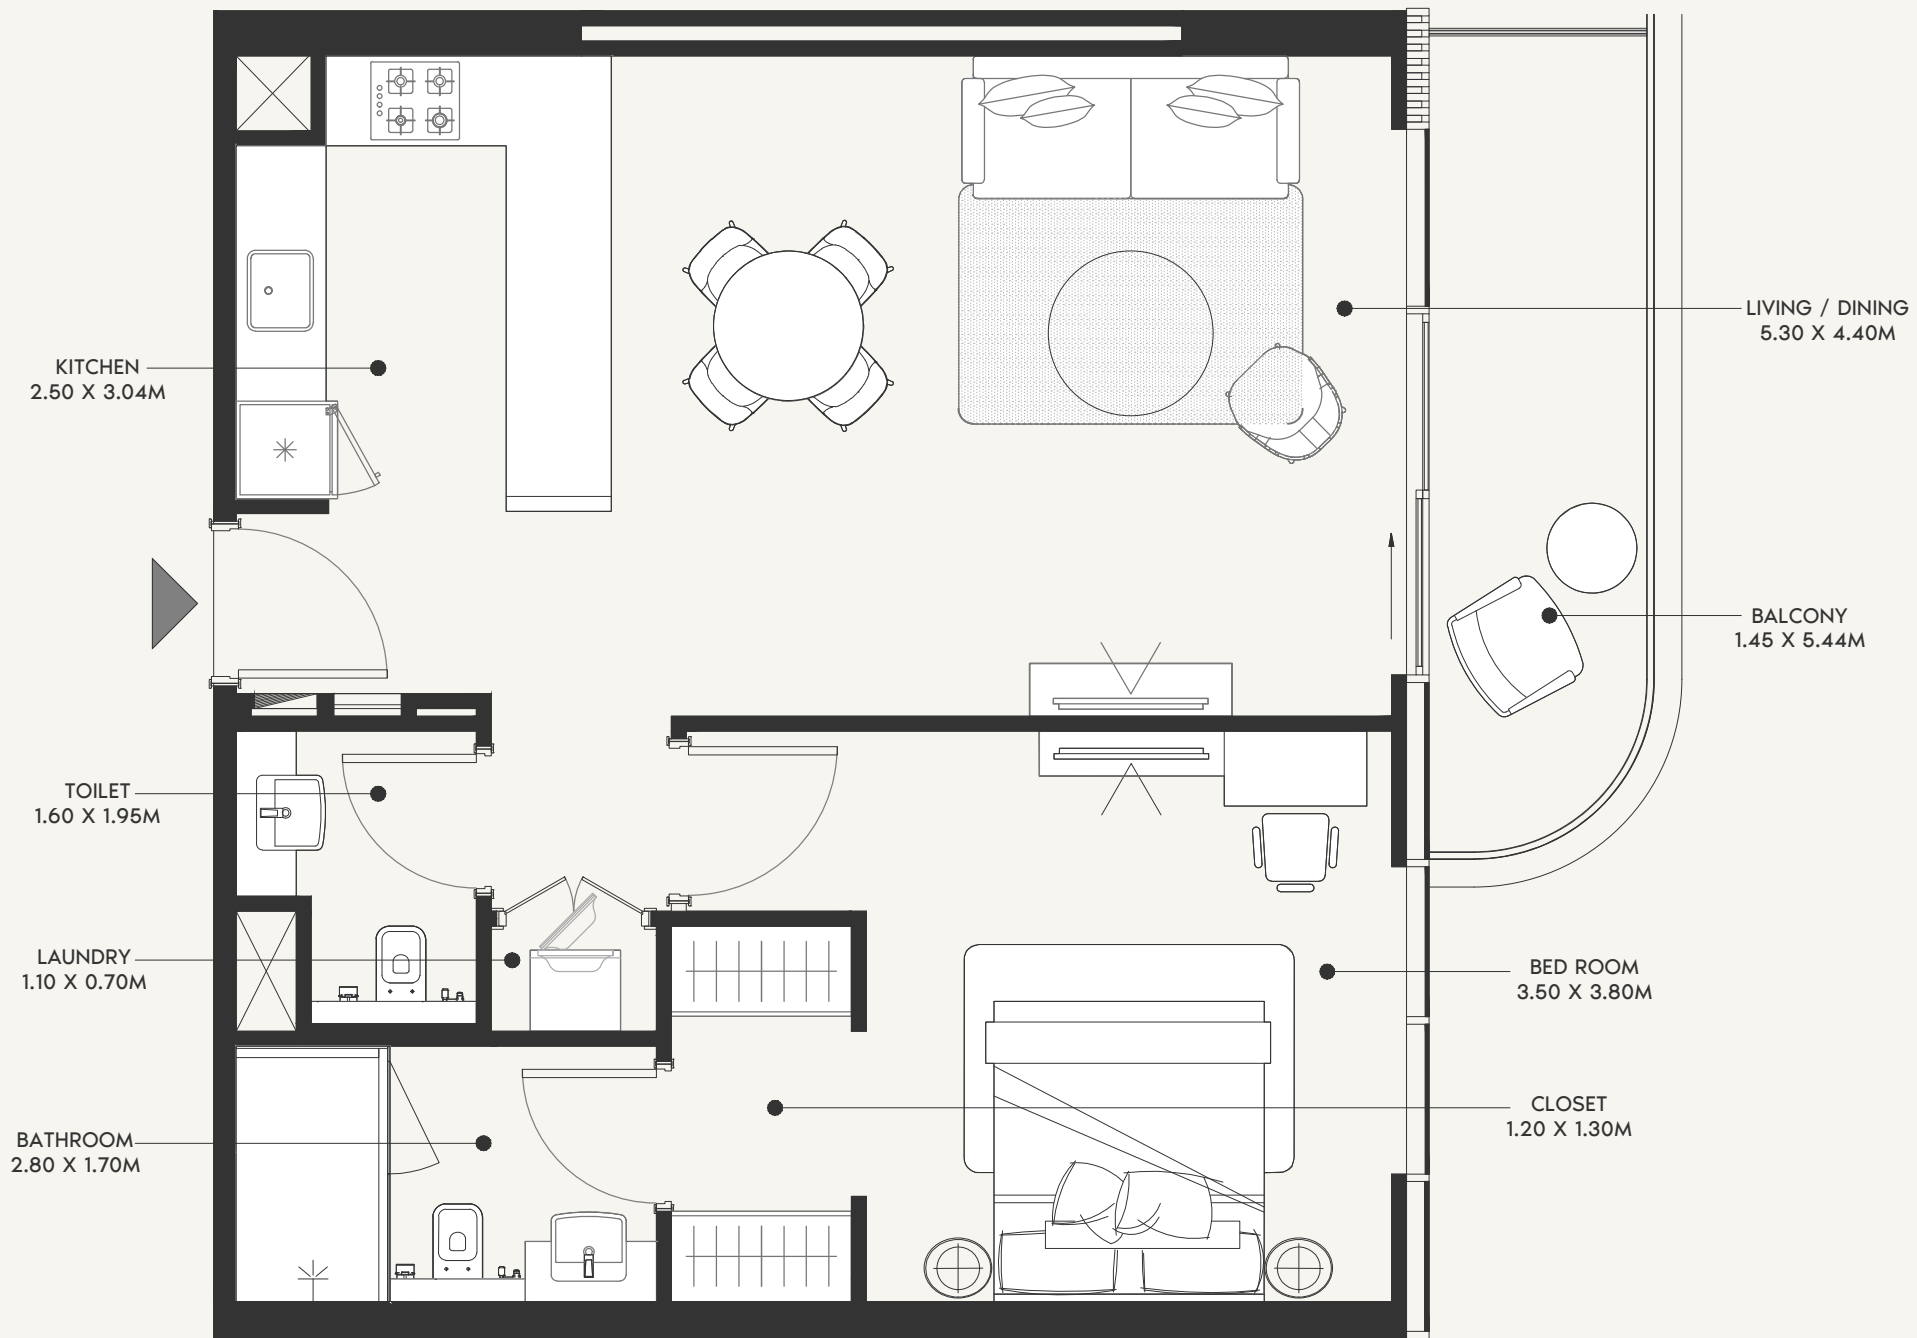

SCALE: N.T.S

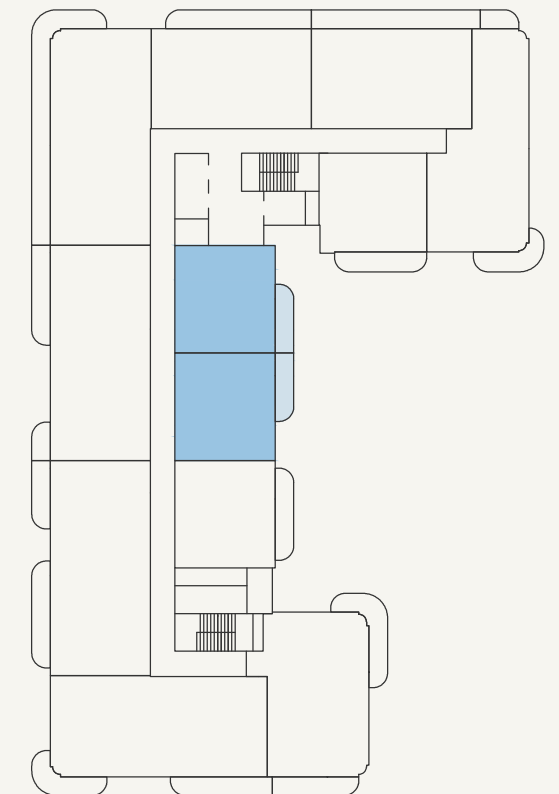

SCALE: N.T.S



FLOOR NO:
4TH FLOOR

UNIT TYPE:
1 BEDROOM (TYPE-01B)

APARTMENT AREA:
728.62 SQ.FT. (67.69 SQ.M.)


BALCONY AREA:
87.83 SQ.FT. (8.16 SQ.M.)

DISCLAIMER:
THE COLORED MARKETING FLOOR PLANS PROVIDED BY THE DEVELOPER ARE FOR ILLUSTRATIVE PURPOSES ONLY. ACTUAL DIMENSIONS, LAYOUT, AND FINISHES MAY VARY FROM THOSE DEPICTED IN THE PLANS. FURNITURE, FIXTURES, AND EQUIPMENT SHOWN IN THE PLANS ARE FOR DECORATIVE PURPOSES ONLY AND ARE NOT INCLUDED IN THE PURCHASE OR LEASE OF THE PROPERTY. THE DEVELOPER RESERVES THE RIGHT TO MAKE MODIFICATIONS, REVISIONS, AND CHANGES TO THE FLOOR PLANS, SPECIFICATIONS, AND FEATURES WITHOUT PRIOR NOTICE.


TOTAL APARTMENT AREA:
816.45 SQ.FT. (75.85 SQ.M.)

PROJECT NAME / BUILDING:
AFRA 026

UNIT NO:
201 TO 901, 402,502 & 802

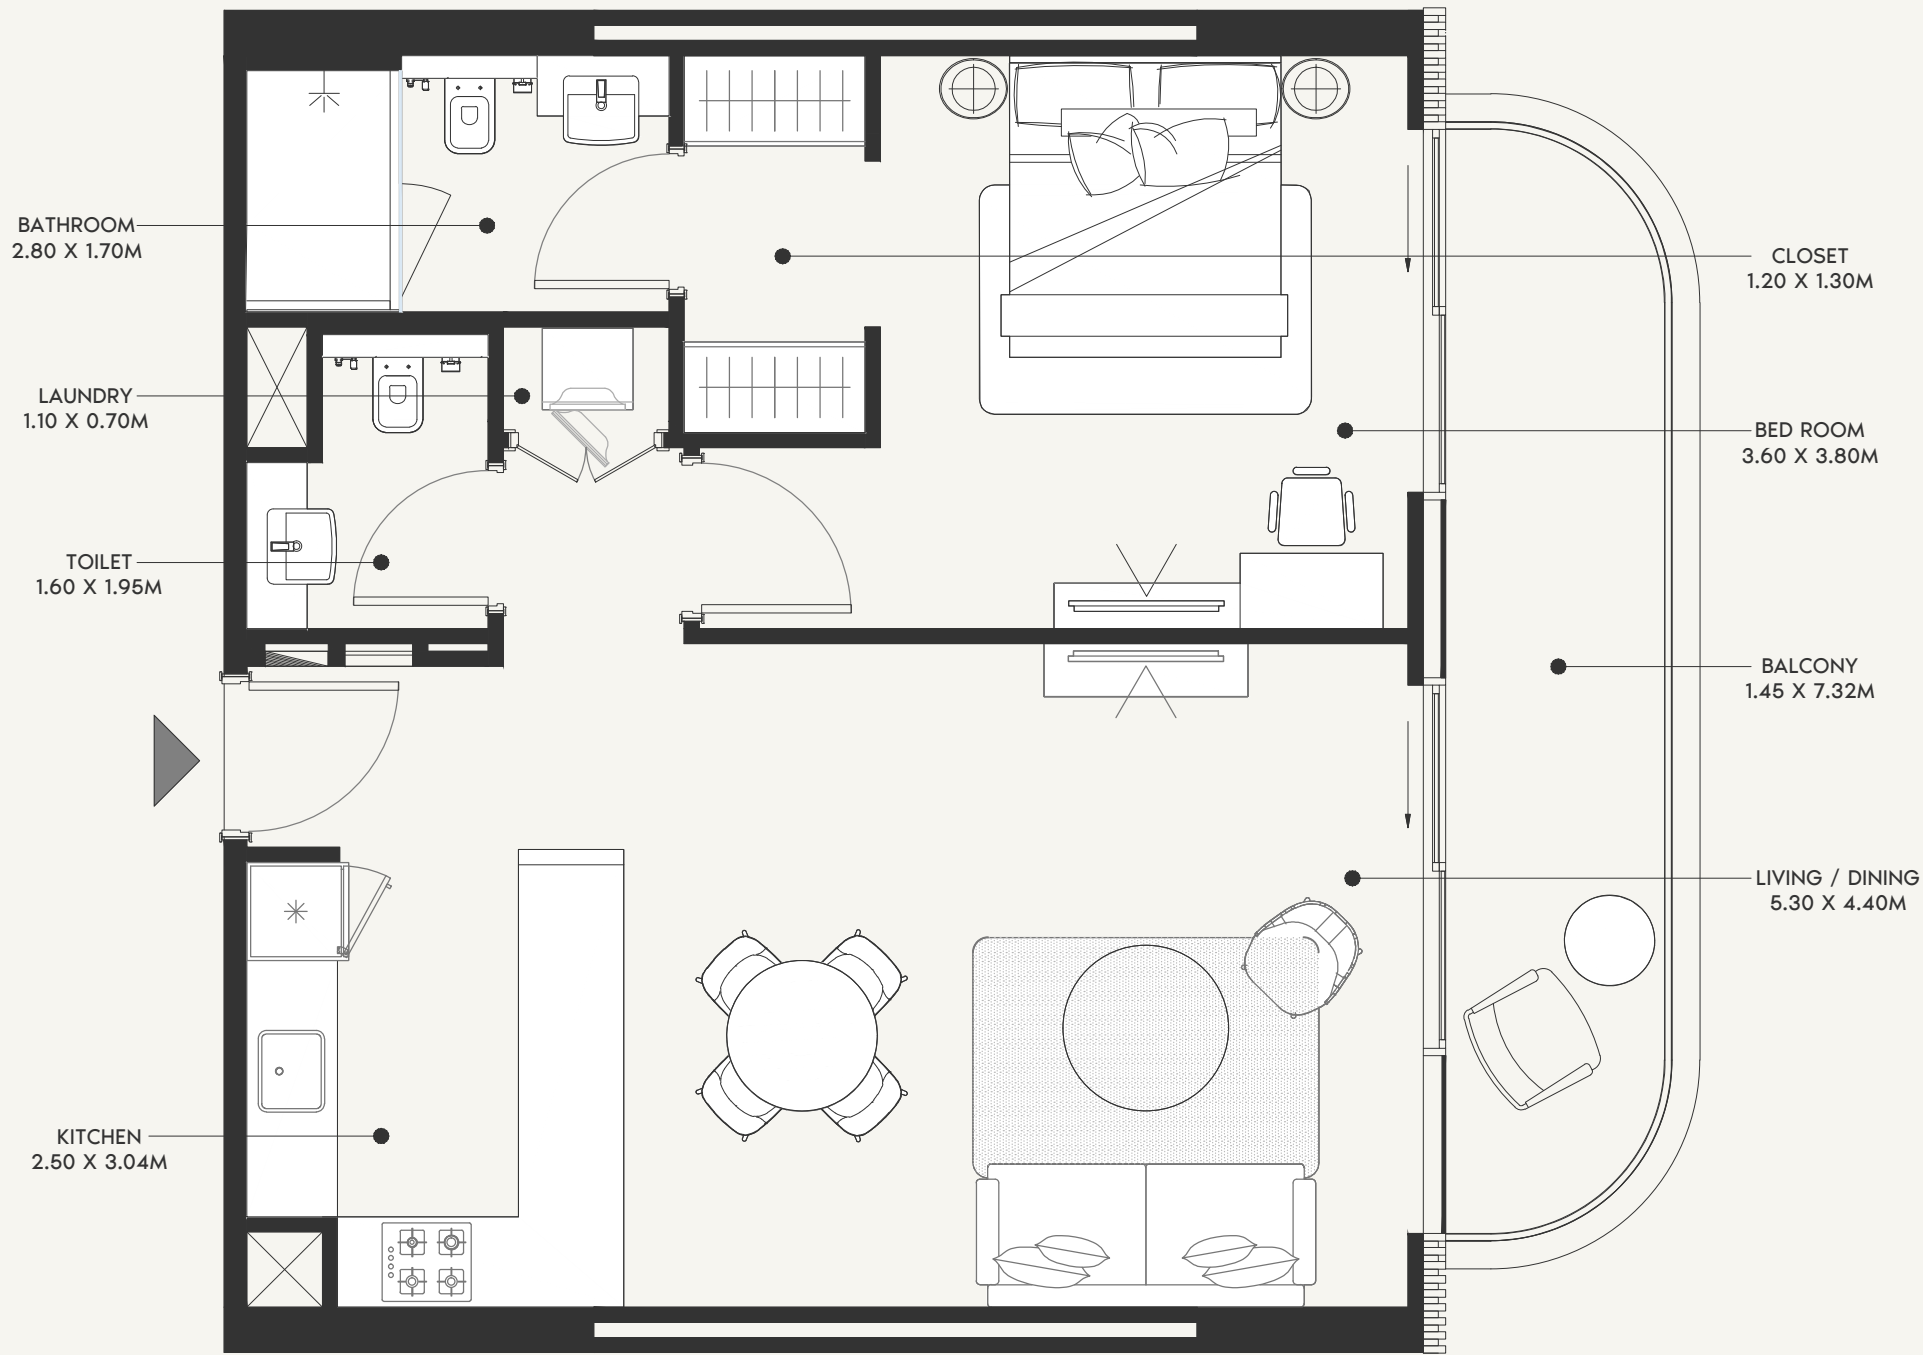

SCALE: N.T.S

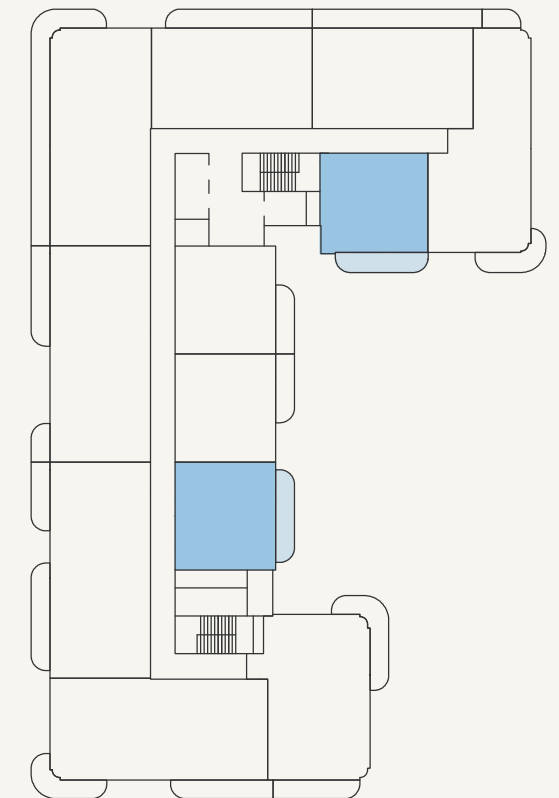

SCALE: N.T.S



FLOOR NO:
4TH FLOOR

UNIT TYPE:
1 BEDROOM (TYPE-01C)

APARTMENT AREA:
729.58 SQ.FT. (67.78 SQ.M.)


BALCONY AREA:
113.99 SQ.FT. (10.59 SQ.M.)

DISCLAIMER:
THE COLORED MARKETING FLOOR PLANS PROVIDED BY THE DEVELOPER ARE FOR ILLUSTRATIVE PURPOSES ONLY. ACTUAL DIMENSIONS, LAYOUT, AND FINISHES MAY VARY FROM THOSE DEPICTED IN THE PLANS. FURNITURE, FIXTURES, AND EQUIPMENT SHOWN IN THE PLANS ARE FOR DECORATIVE PURPOSES ONLY AND ARE NOT INCLUDED IN THE PURCHASE OR LEASE OF THE PROPERTY. THE DEVELOPER RESERVES THE RIGHT TO MAKE MODIFICATIONS, REVISIONS, AND CHANGES TO THE FLOOR PLANS, SPECIFICATIONS, AND FEATURES WITHOUT PRIOR NOTICE.


TOTAL APARTMENT AREA:
843.57 SQ.FT. (78.37 SQ.M.)

PROJECT NAME / BUILDING:
AFRA 026

UNIT NO:
**403,412,503,512,603,612,
703,712,803 & 812**

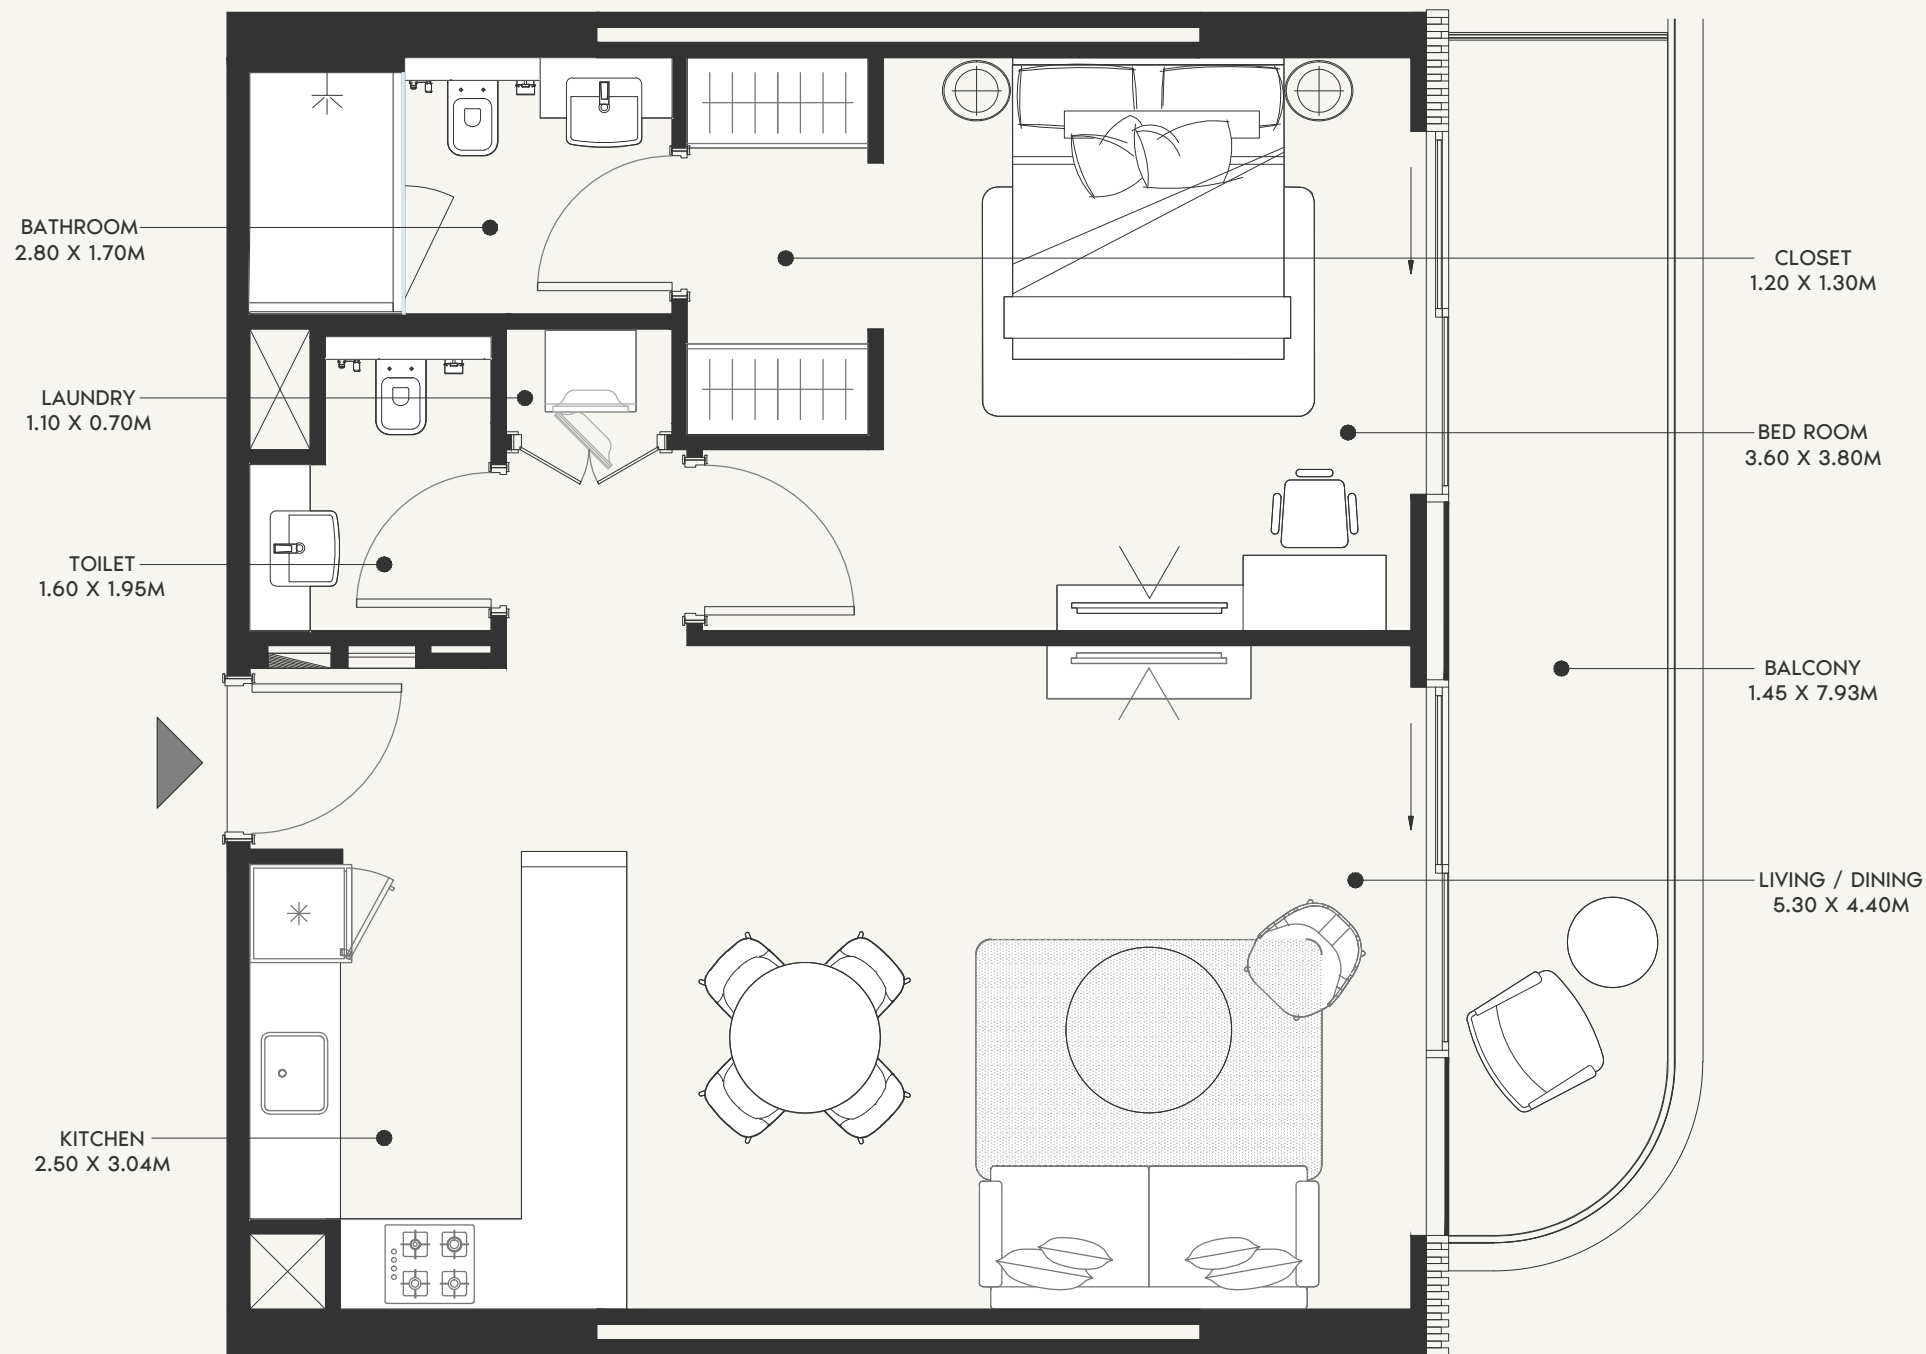

SCALE: N.T.S

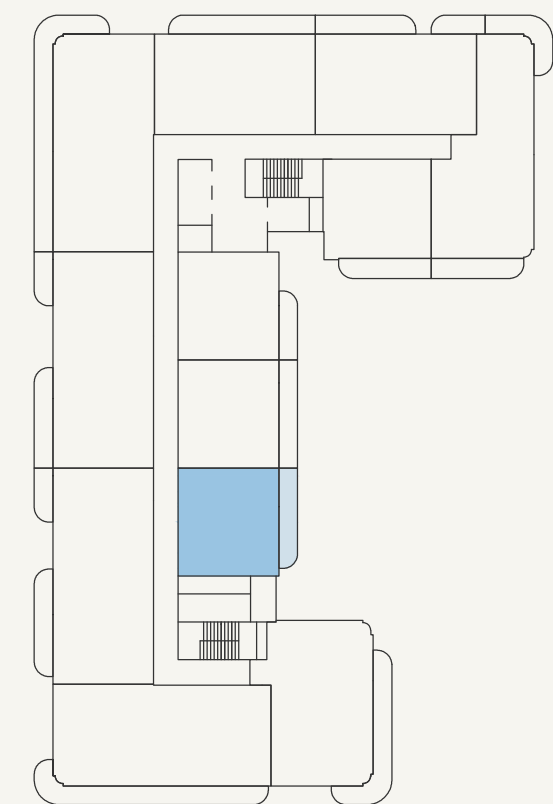

SCALE: N.T.S



FLOOR NO:
2ND FLOOR

UNIT TYPE:
1 BEDROOM (TYPE-01D)

APARTMENT AREA:
729.58 SQ.FT. (67.78 SQ.M.)

BALCONY AREA:
127.02 SQ.FT. (11.80 SQ.M.)

DISCLAIMER:
THE COLORED MARKETING FLOOR PLANS PROVIDED BY THE DEVELOPER ARE FOR ILLUSTRATIVE PURPOSES ONLY. ACTUAL DIMENSIONS, LAYOUT, AND FINISHES MAY VARY FROM THOSE DEPICTED IN THE PLANS. FURNITURE, FIXTURES, AND EQUIPMENT SHOWN IN THE PLANS ARE FOR DECORATIVE PURPOSES ONLY AND ARE NOT INCLUDED IN THE PURCHASE OR LEASE OF THE PROPERTY. THE DEVELOPER RESERVES THE RIGHT TO MAKE MODIFICATIONS, REVISIONS, AND CHANGES TO THE FLOOR PLANS, SPECIFICATIONS, AND FEATURES WITHOUT PRIOR NOTICE.

TOTAL APARTMENT AREA:
856.60 SQ.FT. (79.58 SQ.M.)

PROJECT NAME / BUILDING:
AFRA 026

UNIT NO:
203,303 & 903

KITCHEN
2.50 X 3.04M

LIVING / DINING
5.30 X 4.40M

BALCONY
1.45 X 8.55M

BED ROOM
3.60 X 3.80M

CLOSET
1.20 X 1.30M


TOILET
1.60 X 1.95M

LAUNDRY
1.10 X 0.70M

BATHROOM
2.80 X 1.70M



SCALE: N.T.S

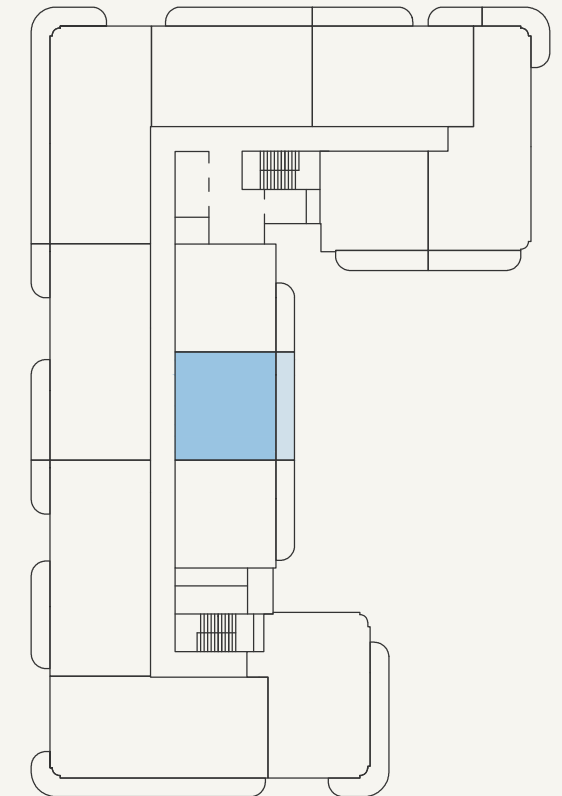

SCALE: N.T.S



FLOOR NO:
2ND FLOOR

UNIT TYPE:
1 BEDROOM (TYPE-01E)

APARTMENT AREA:
730.23 SQ.FT. (67.84 SQ.M.)



BALCONY AREA:
139.39 SQ.FT. (12.95 SQ.M.)

DISCLAIMER:
THE COLORED MARKETING FLOOR PLANS PROVIDED BY THE DEVELOPER ARE FOR ILLUSTRATIVE PURPOSES ONLY. ACTUAL DIMENSIONS, LAYOUT, AND FINISHES MAY VARY FROM THOSE DEPICTED IN THE PLANS. FURNITURE, FIXTURES, AND EQUIPMENT SHOWN IN THE PLANS ARE FOR DECORATIVE PURPOSES ONLY AND ARE NOT INCLUDED IN THE PURCHASE OR LEASE OF THE PROPERTY. THE DEVELOPER RESERVES THE RIGHT TO MAKE MODIFICATIONS, REVISIONS, AND CHANGES TO THE FLOOR PLANS, SPECIFICATIONS, AND FEATURES WITHOUT PRIOR NOTICE.


TOTAL APARTMENT AREA:
869.62 SQ.FT. (80.79 SQ.M.)

PROJECT NAME / BUILDING:
AFRA 026

UNIT NO:
202,302 & 902

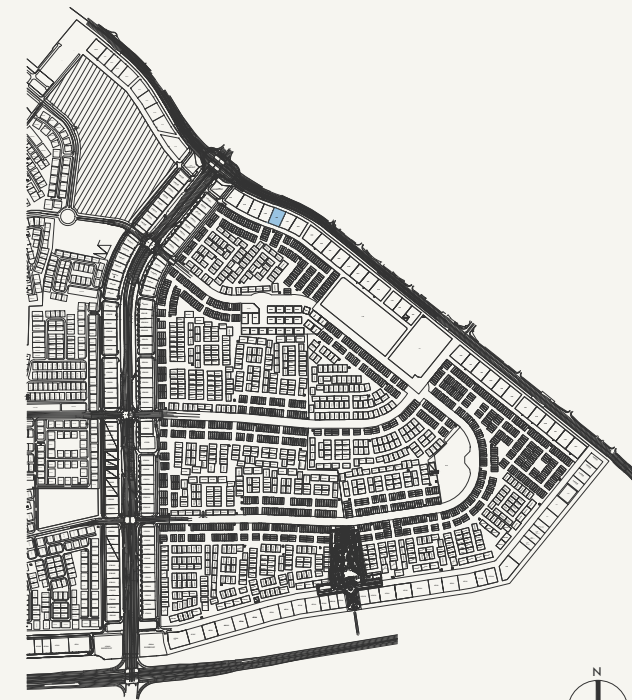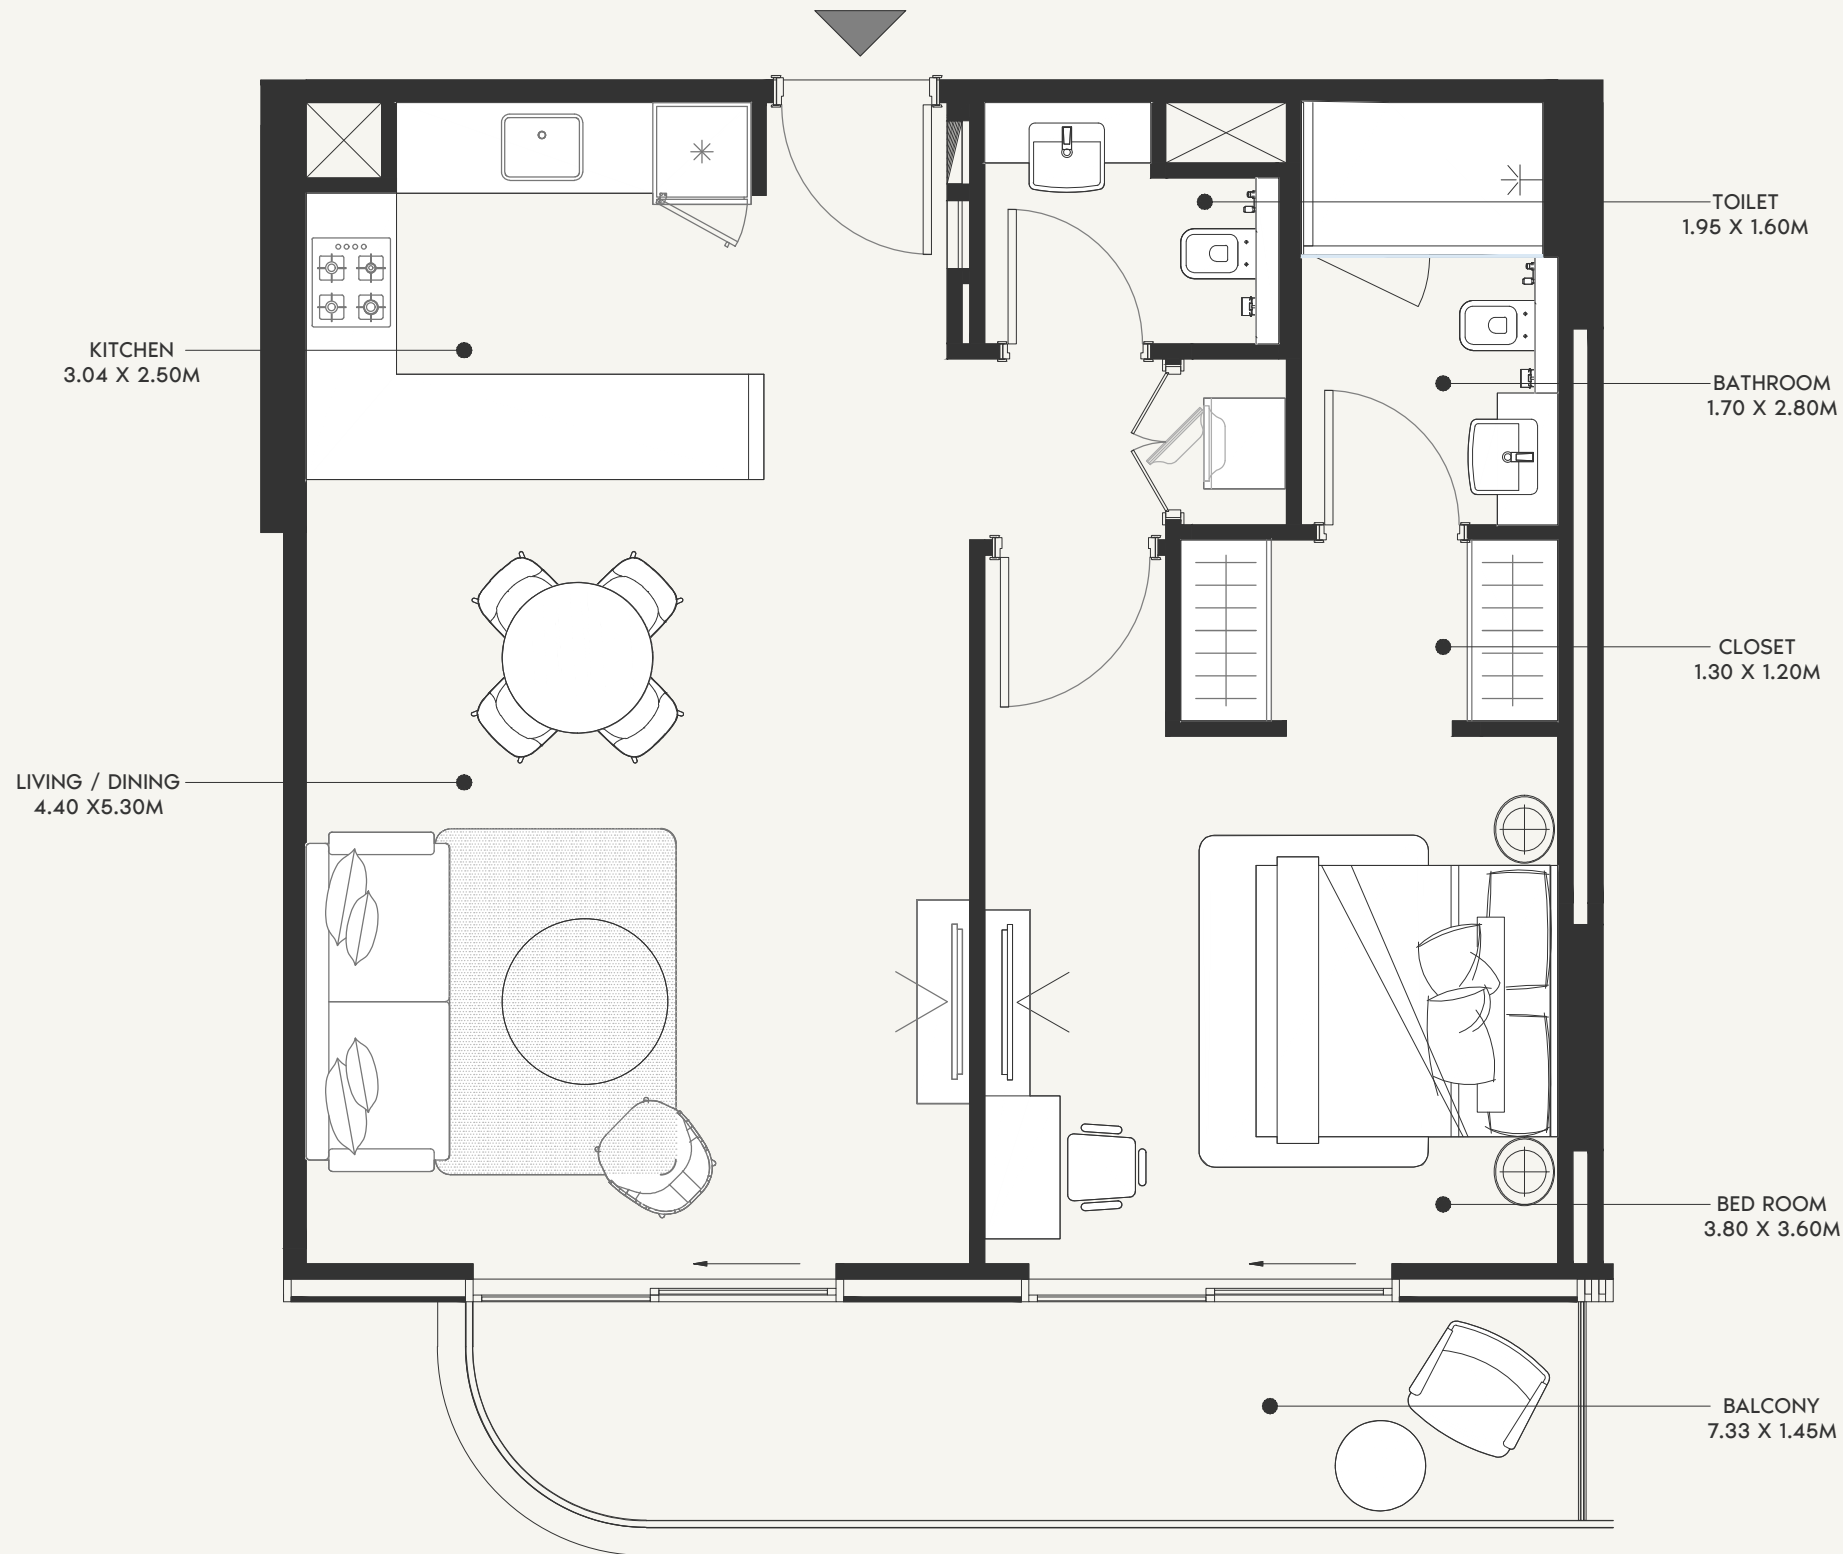

SCALE: N.T.S

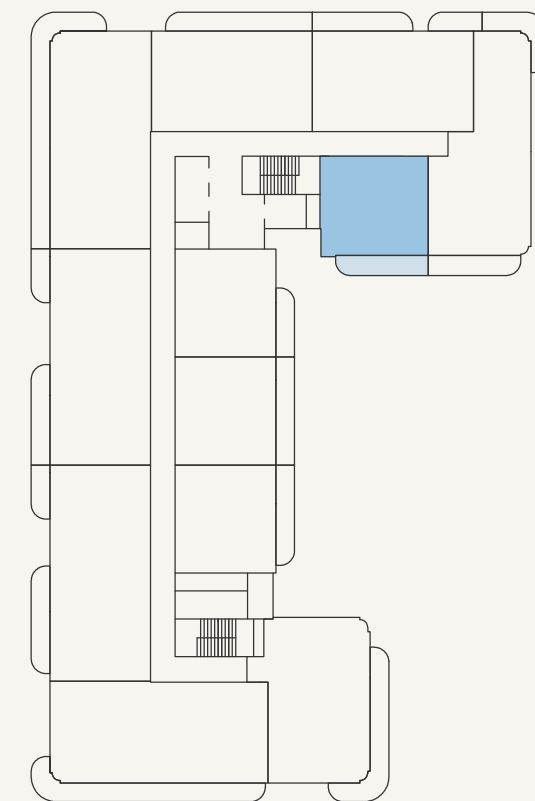

SCALE: N.T.S



FLOOR NO:
2ND FLOOR

UNIT TYPE:
1 BEDROOM (TYPE-01F)

APARTMENT AREA:
724.96 SQ.FT. (67.35 SQ.M.)

BALCONY AREA:
120.02 SQ.FT. (11.15 SQ.M.)

DISCLAIMER:
THE COLORED MARKETING FLOOR PLANS PROVIDED BY THE DEVELOPER ARE FOR ILLUSTRATIVE PURPOSES ONLY. ACTUAL DIMENSIONS, LAYOUT, AND FINISHES MAY VARY FROM THOSE DEPICTED IN THE PLANS. FURNITURE, FIXTURES, AND EQUIPMENT SHOWN IN THE PLANS ARE FOR DECORATIVE PURPOSES ONLY AND ARE NOT INCLUDED IN THE PURCHASE OR LEASE OF THE PROPERTY. THE DEVELOPER RESERVES THE RIGHT TO MAKE MODIFICATIONS, REVISIONS, AND CHANGES TO THE FLOOR PLANS, SPECIFICATIONS, AND FEATURES WITHOUT PRIOR NOTICE.



TOTAL APARTMENT AREA:
844.97 SQ.FT. (78.50 SQ.M.)

PROJECT NAME / BUILDING:
AFRA 026

UNIT NO:
212,312 & 912




SCALE: N.T.S

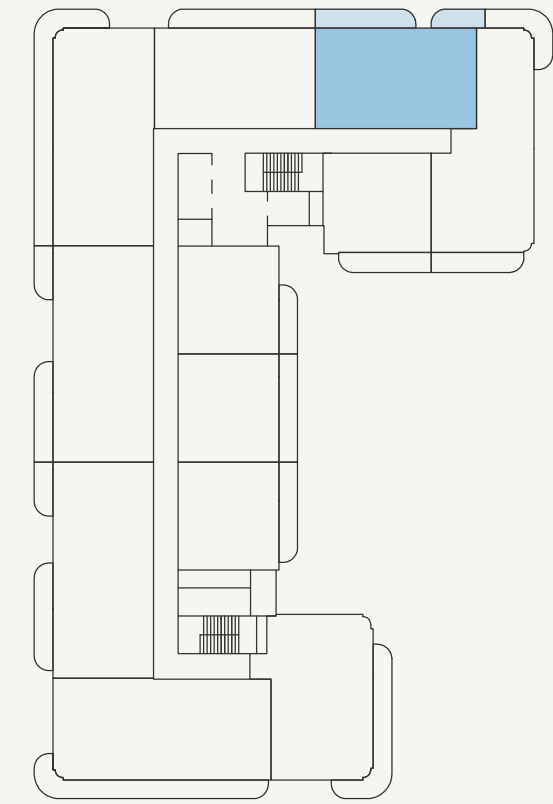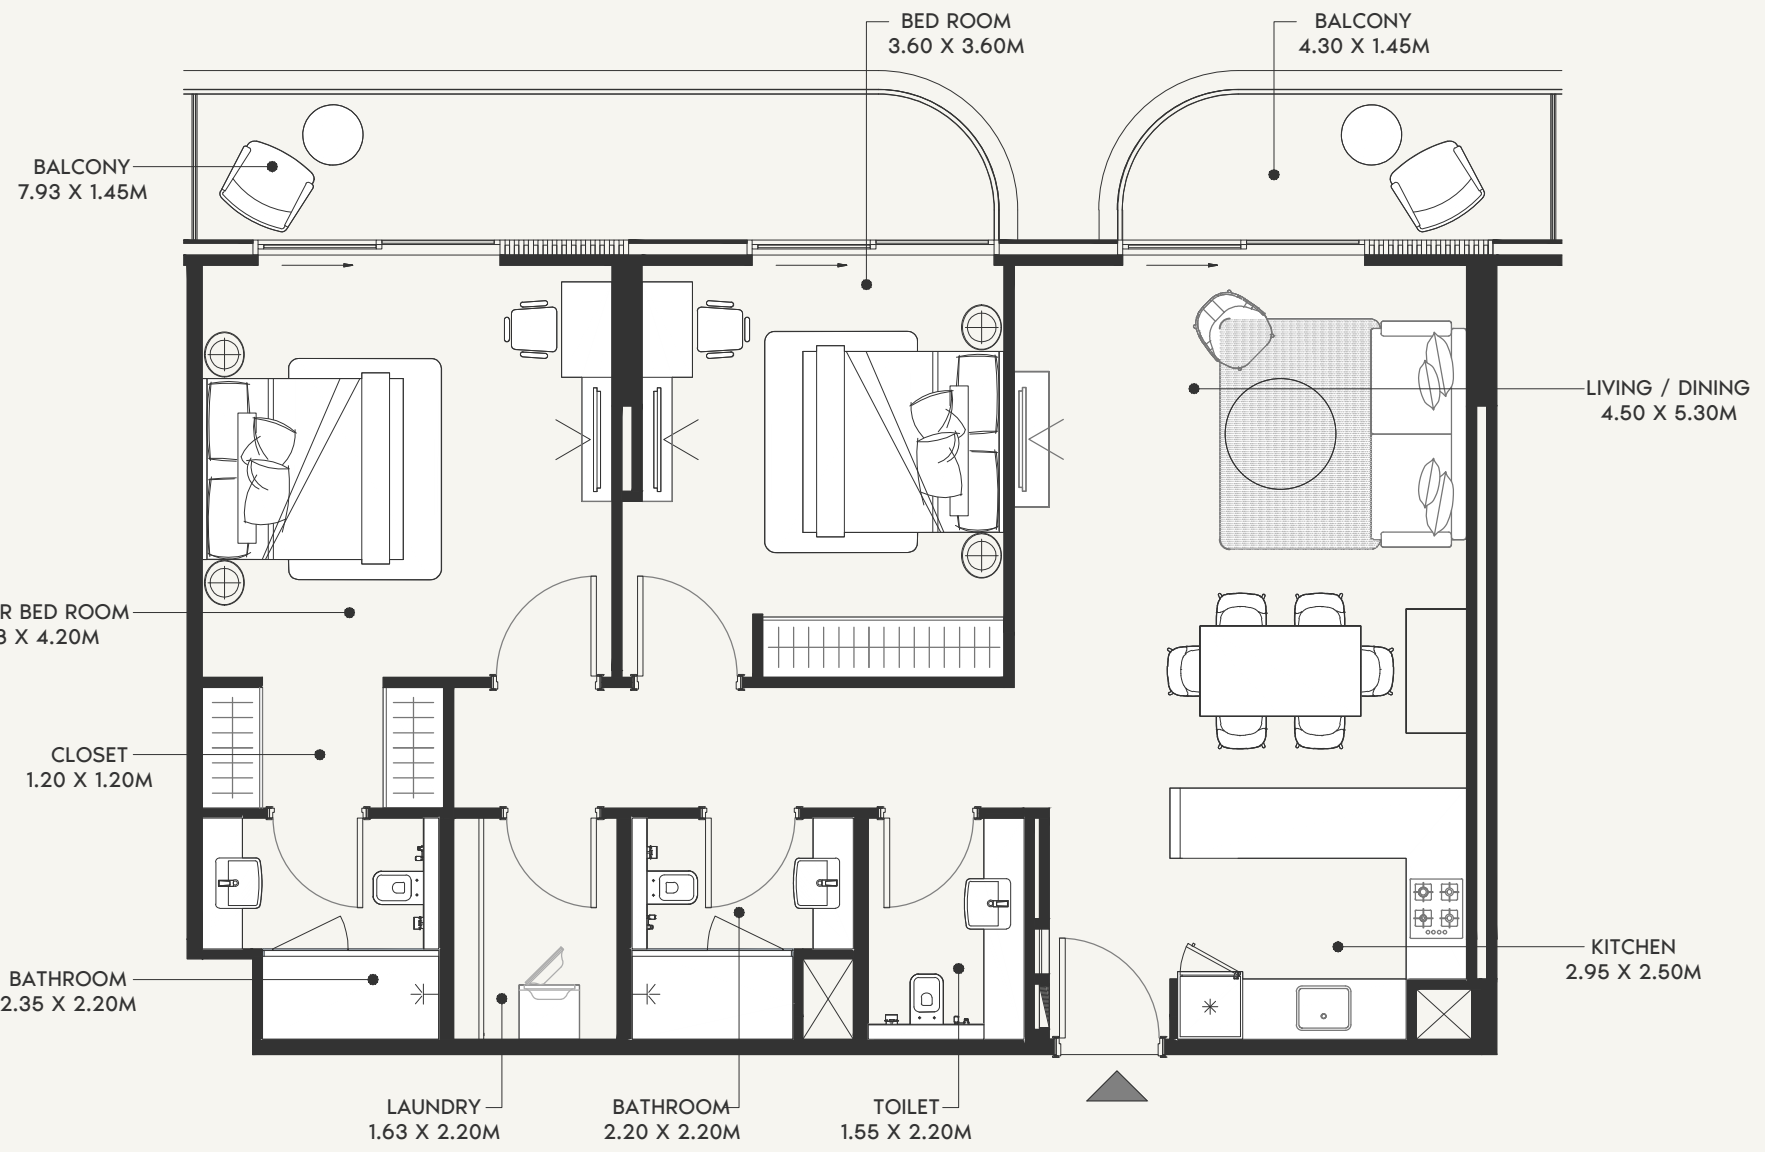


SCALE: N.T.S



FLOOR NO: 2ND FLOOR	APARTMENT AREA: 1081.03 SQ.FT. (100.43 SQ.M.)	DISCLAIMER: <small>THE COLORED MARKETING FLOOR PLANS PROVIDED BY THE DEVELOPER ARE FOR ILLUSTRATIVE PURPOSES ONLY. ACTUAL DIMENSIONS, LAYOUT, AND FINISHES MAY VARY FROM THOSE DEPICTED IN THE PLANS. FURNITURE, FIXTURES, AND EQUIPMENT SHOWN IN THE PLANS ARE FOR DECORATIVE PURPOSES ONLY AND ARE NOT INCLUDED IN THE PURCHASE OR LEASE OF THE PROPERTY. THE DEVELOPER RESERVES THE RIGHT TO MAKE MODIFICATIONS, REVISIONS, AND CHANGES TO THE FLOOR PLANS, SPECIFICATIONS, AND FEATURES WITHOUT PRIOR NOTICE.</small>	PROJECT NAME / BUILDING: AFRA 026
	UNIT TYPE: 2 BEDROOM (TYPE-01A)		

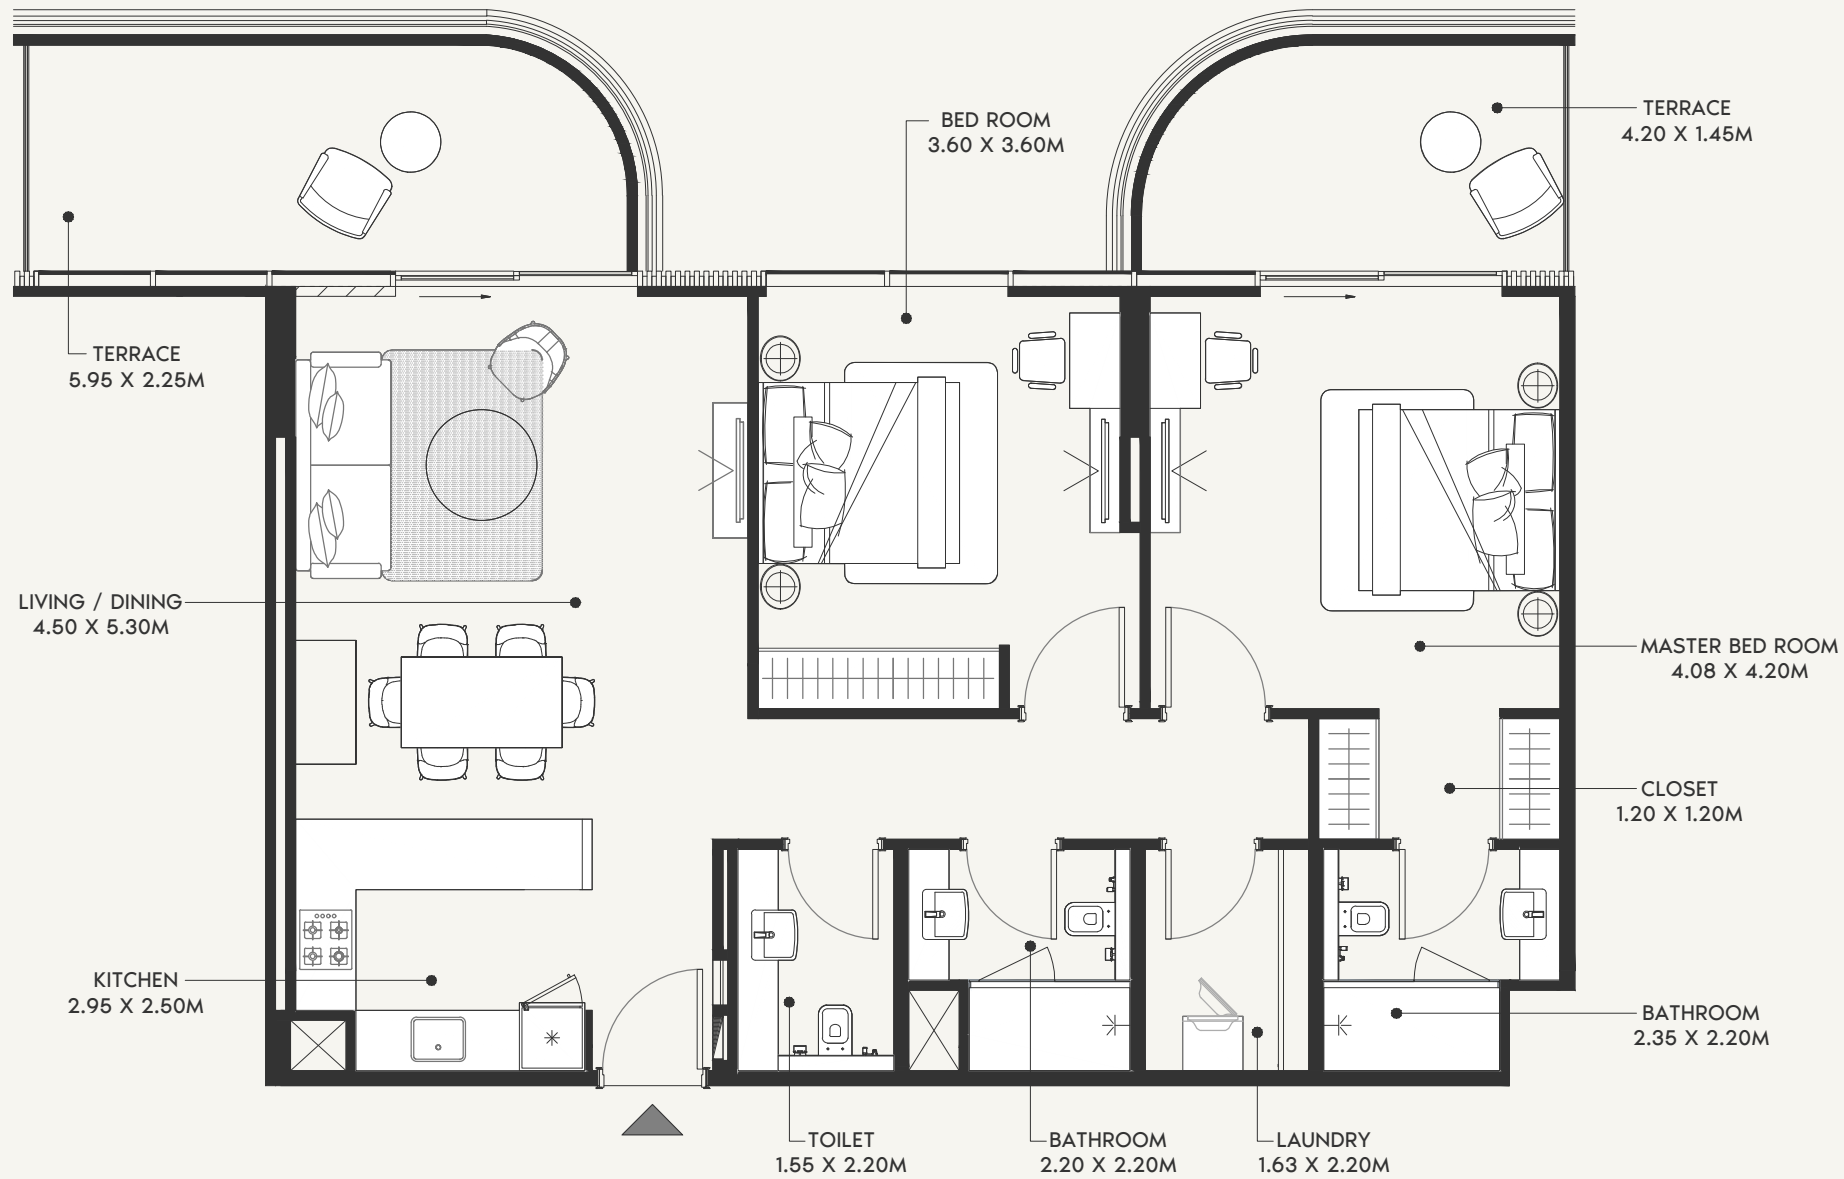

SCALE: N.T.S

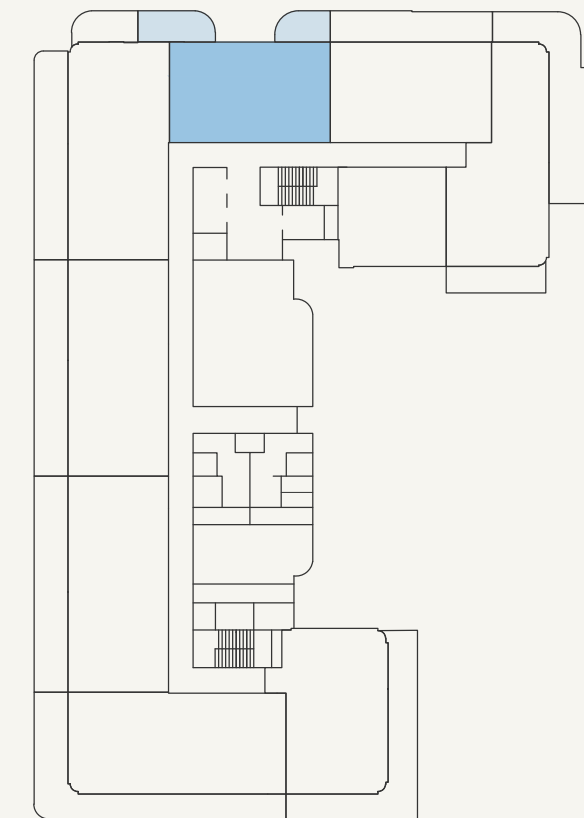

SCALE: N.T.S



FLOOR NO:
1ST FLOOR

UNIT TYPE:
2 BEDROOM (TYPE-01B)

APARTMENT AREA:
1084.04 SQ.FT. (100.71 SQ.M.)


BALCONY AREA:
267.38 SQ.FT. (24.84 SQ.M.)

DISCLAIMER:
THE COLORED MARKETING FLOOR PLANS PROVIDED BY THE DEVELOPER ARE FOR ILLUSTRATIVE PURPOSES ONLY. ACTUAL DIMENSIONS, LAYOUT, AND FINISHES MAY VARY FROM THOSE DEPICTED IN THE PLANS. FURNITURE, FIXTURES, AND EQUIPMENT SHOWN IN THE PLANS ARE FOR DECORATIVE PURPOSES ONLY AND ARE NOT INCLUDED IN THE PURCHASE OR LEASE OF THE PROPERTY. THE DEVELOPER RESERVES THE RIGHT TO MAKE MODIFICATIONS, REVISIONS, AND CHANGES TO THE FLOOR PLANS, SPECIFICATIONS, AND FEATURES WITHOUT PRIOR NOTICE.


TOTAL APARTMENT AREA:
1351.42 SQ.FT. (125.55 SQ.M.)

PROJECT NAME / BUILDING:
AFRA 026

UNIT NO:
106

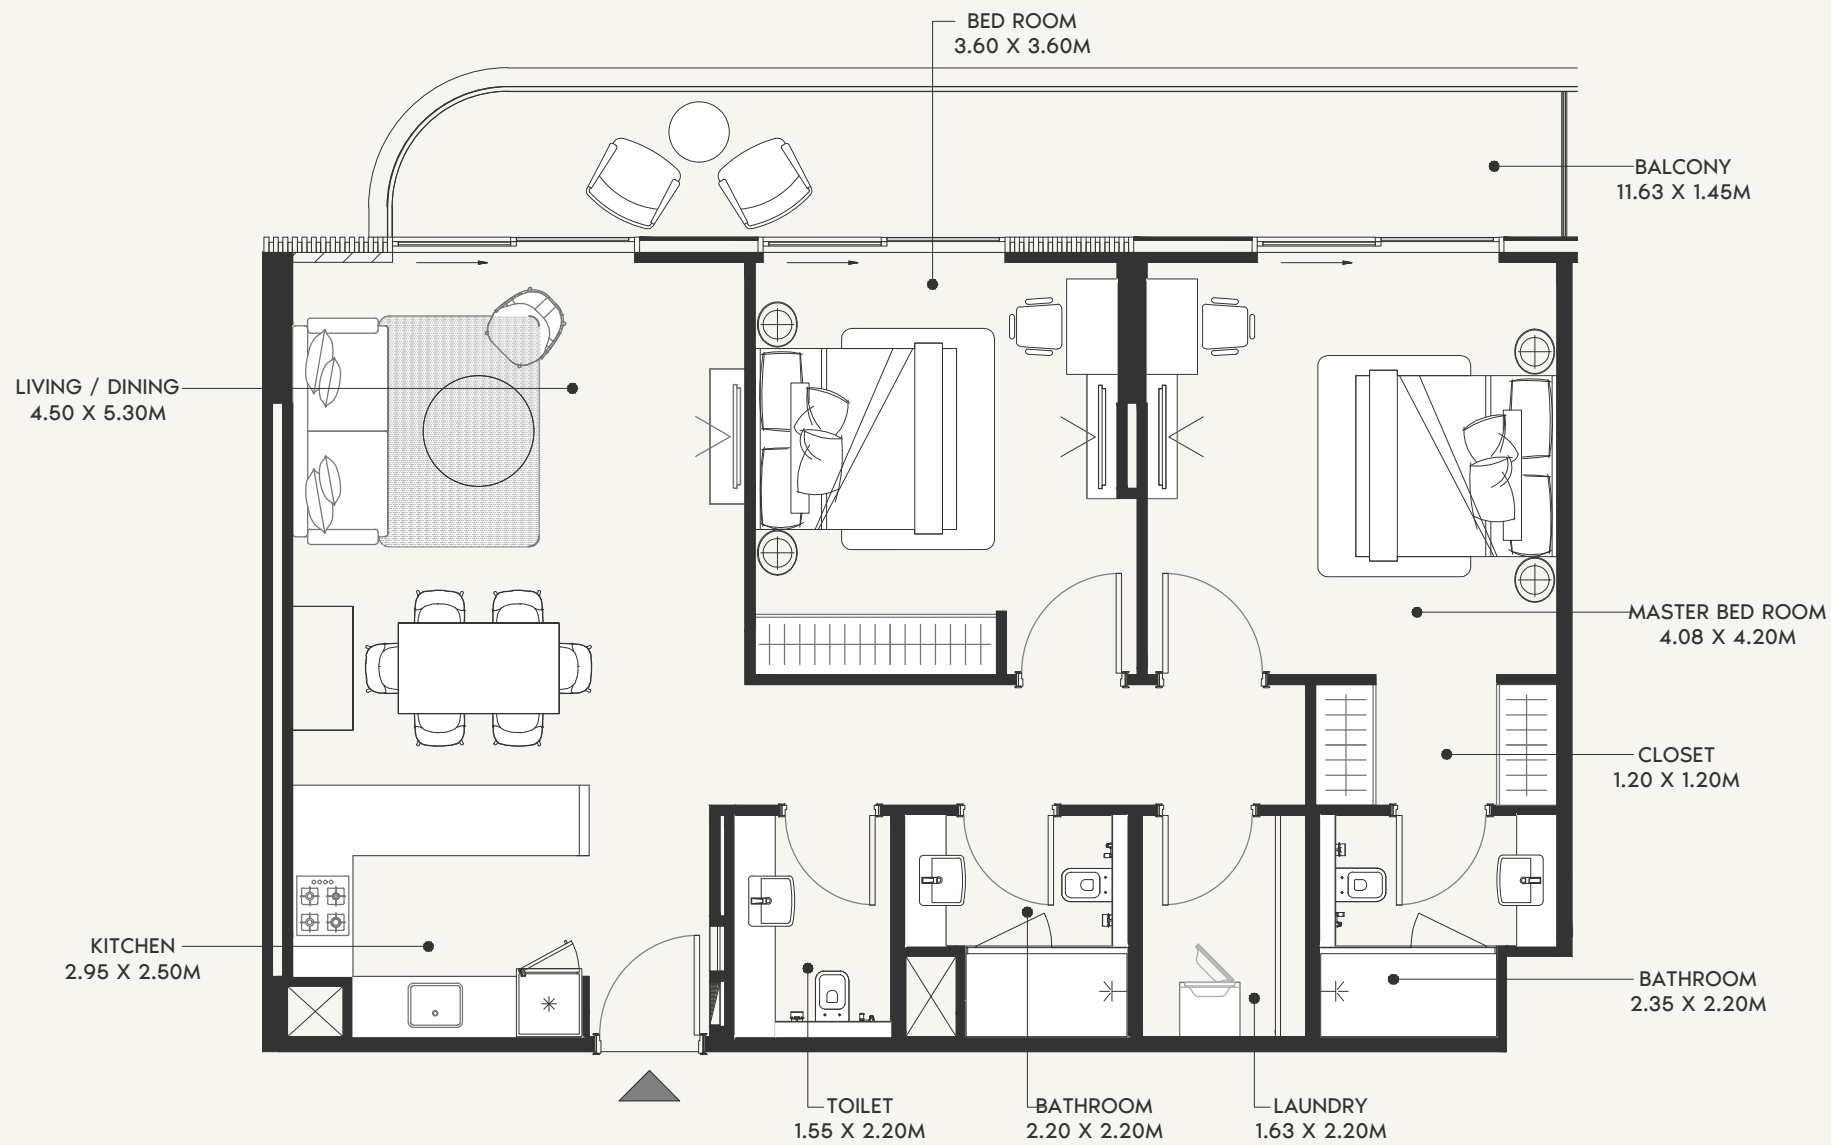

SCALE: N.T.S

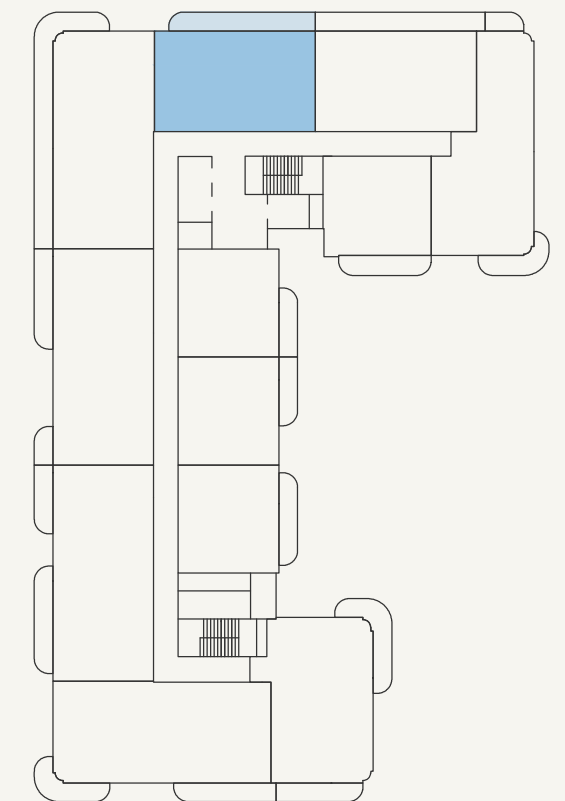

SCALE: N.T.S



FLOOR NO:
4TH FLOOR

UNIT TYPE:
2 BEDROOM (TYPE-01C)

APARTMENT AREA:
1084.04 SQ.FT. (100.71 SQ.M.)

BALCONY AREA:
186.43 SQ.FT. (17.32 SQ.M.)

DISCLAIMER:
THE COLORED MARKETING FLOOR PLANS PROVIDED BY THE DEVELOPER ARE FOR ILLUSTRATIVE PURPOSES ONLY. ACTUAL DIMENSIONS, LAYOUT, AND FINISHES MAY VARY FROM THOSE DEPICTED IN THE PLANS. FURNITURE, FIXTURES, AND EQUIPMENT SHOWN IN THE PLANS ARE FOR DECORATIVE PURPOSES ONLY AND ARE NOT INCLUDED IN THE PURCHASE OR LEASE OF THE PROPERTY. THE DEVELOPER RESERVES THE RIGHT TO MAKE MODIFICATIONS, REVISIONS, AND CHANGES TO THE FLOOR PLANS, SPECIFICATIONS, AND FEATURES WITHOUT PRIOR NOTICE.



TOTAL APARTMENT AREA:
1270.47 SQ.FT. (118.03 SQ.M.)

PROJECT NAME / BUILDING:
AFRA 026

UNIT NO:
209 TO 509,809 & 909



SCALE: N.T.S

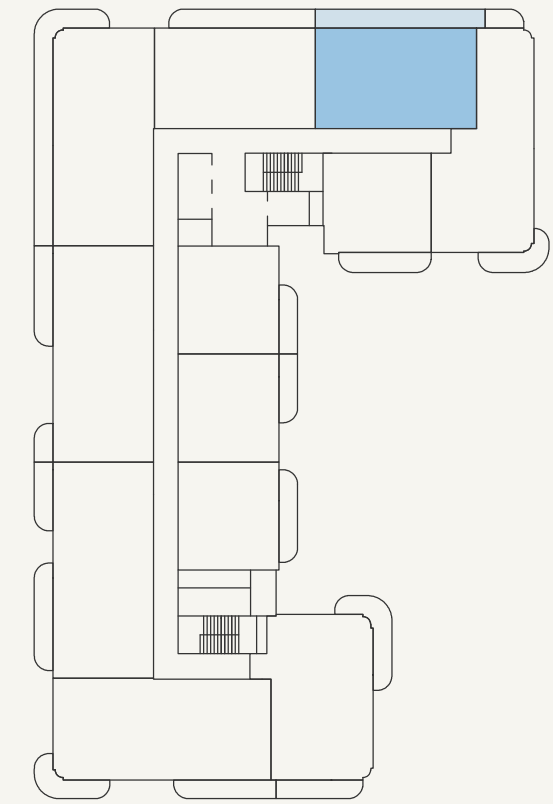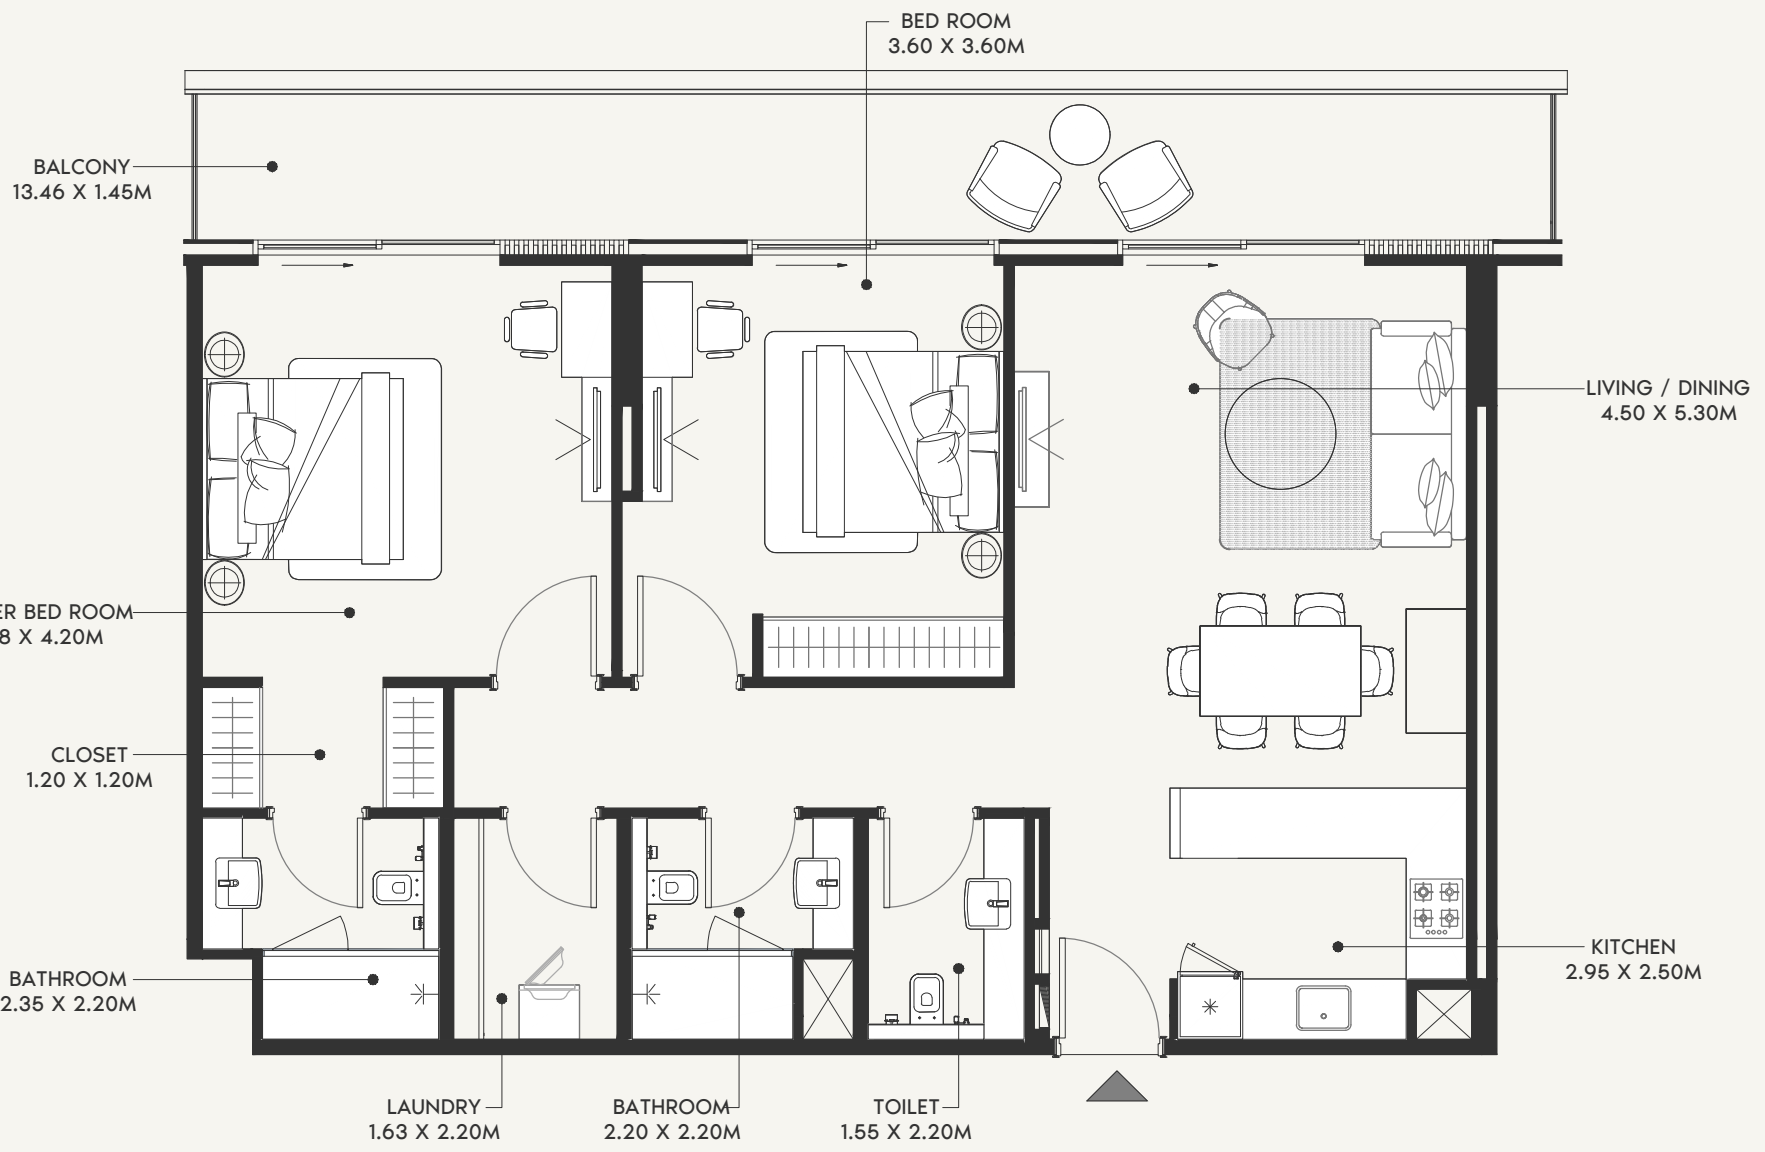

SCALE: N.T.S



FLOOR NO:
4TH FLOOR

UNIT TYPE:
2 BEDROOM (TYPE-01D)

APARTMENT AREA:
1079.31 SQ.FT. (100.27 SQ.M.)

BALCONY AREA:
224.00 SQ.FT. (20.81 SQ.M.)

DISCLAIMER:
THE COLORED MARKETING FLOOR PLANS PROVIDED BY THE DEVELOPER ARE FOR ILLUSTRATIVE PURPOSES ONLY. ACTUAL DIMENSIONS, LAYOUT, AND FINISHES MAY VARY FROM THOSE DEPICTED IN THE PLANS. FURNITURE, FIXTURES, AND EQUIPMENT SHOWN IN THE PLANS ARE FOR DECORATIVE PURPOSES ONLY AND ARE NOT INCLUDED IN THE PURCHASE OR LEASE OF THE PROPERTY. THE DEVELOPER RESERVES THE RIGHT TO MAKE MODIFICATIONS, REVISIONS, AND CHANGES TO THE FLOOR PLANS, SPECIFICATIONS, AND FEATURES WITHOUT PRIOR NOTICE.


TOTAL APARTMENT AREA:
1303.31 SQ.FT. (121.08 SQ.M.)

PROJECT NAME / BUILDING:
AFRA 026


UNIT NO:
410,510,610,710 & 810



SCALE: N.T.S

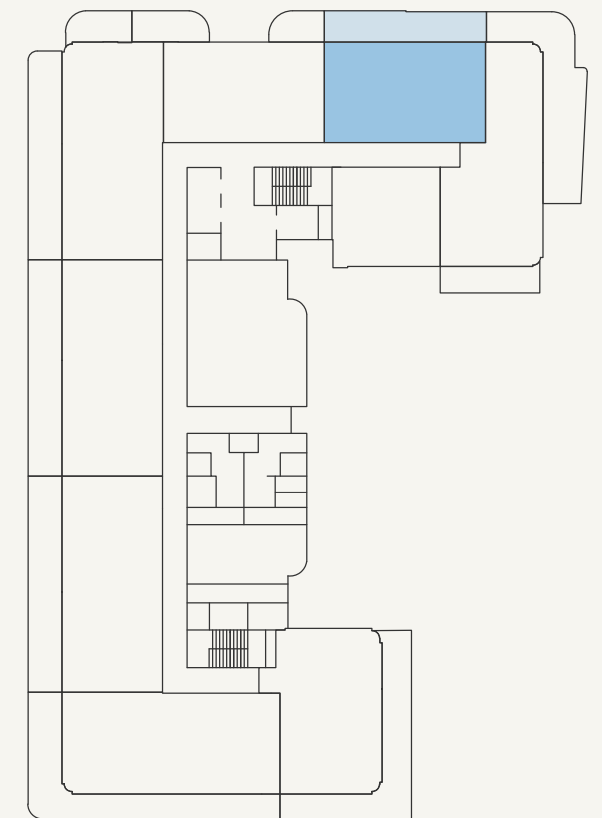

SCALE: N.T.S

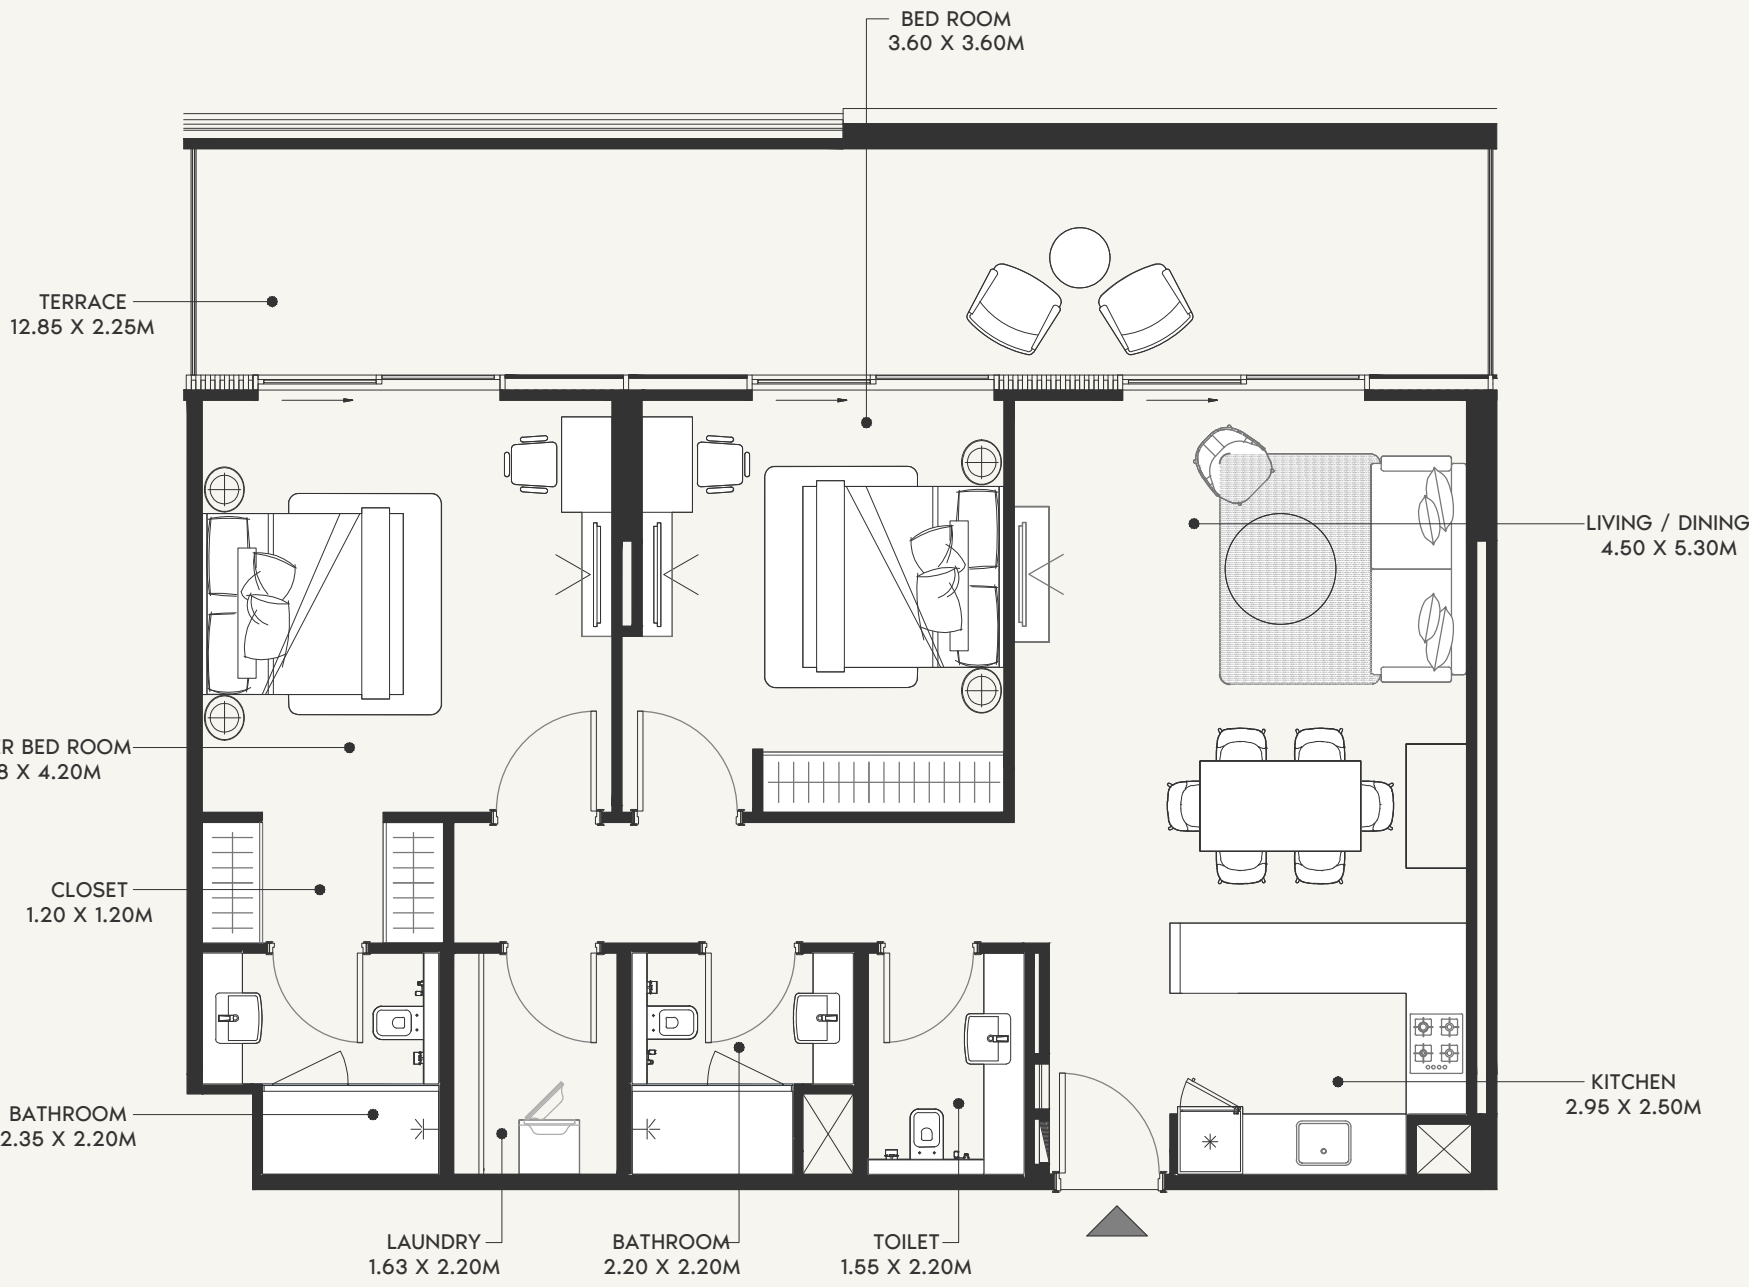

FLOOR NO:
1ST FLOOR

UNIT TYPE:
2 BEDROOM (TYPE-01E)

APARTMENT AREA:
1081.46 SQ.FT. (100.47 SQ.M.)


BALCONY AREA:
341.86 SQ.FT. (31.76 SQ.M.)

DISCLAIMER:
THE COLORED MARKETING FLOOR PLANS PROVIDED BY THE DEVELOPER ARE FOR ILLUSTRATIVE PURPOSES ONLY. ACTUAL DIMENSIONS, LAYOUT, AND FINISHES MAY VARY FROM THOSE DEPICTED IN THE PLANS. FURNITURE, FIXTURES, AND EQUIPMENT SHOWN IN THE PLANS ARE FOR DECORATIVE PURPOSES ONLY AND ARE NOT INCLUDED IN THE PURCHASE OR LEASE OF THE PROPERTY. THE DEVELOPER RESERVES THE RIGHT TO MAKE MODIFICATIONS, REVISIONS, AND CHANGES TO THE FLOOR PLANS, SPECIFICATIONS, AND FEATURES WITHOUT PRIOR NOTICE.


TOTAL APARTMENT AREA:
1423.32 SQ.FT. (132.23 SQ.M.)

PROJECT NAME / BUILDING:
AFRA 026

UNIT NO:
107

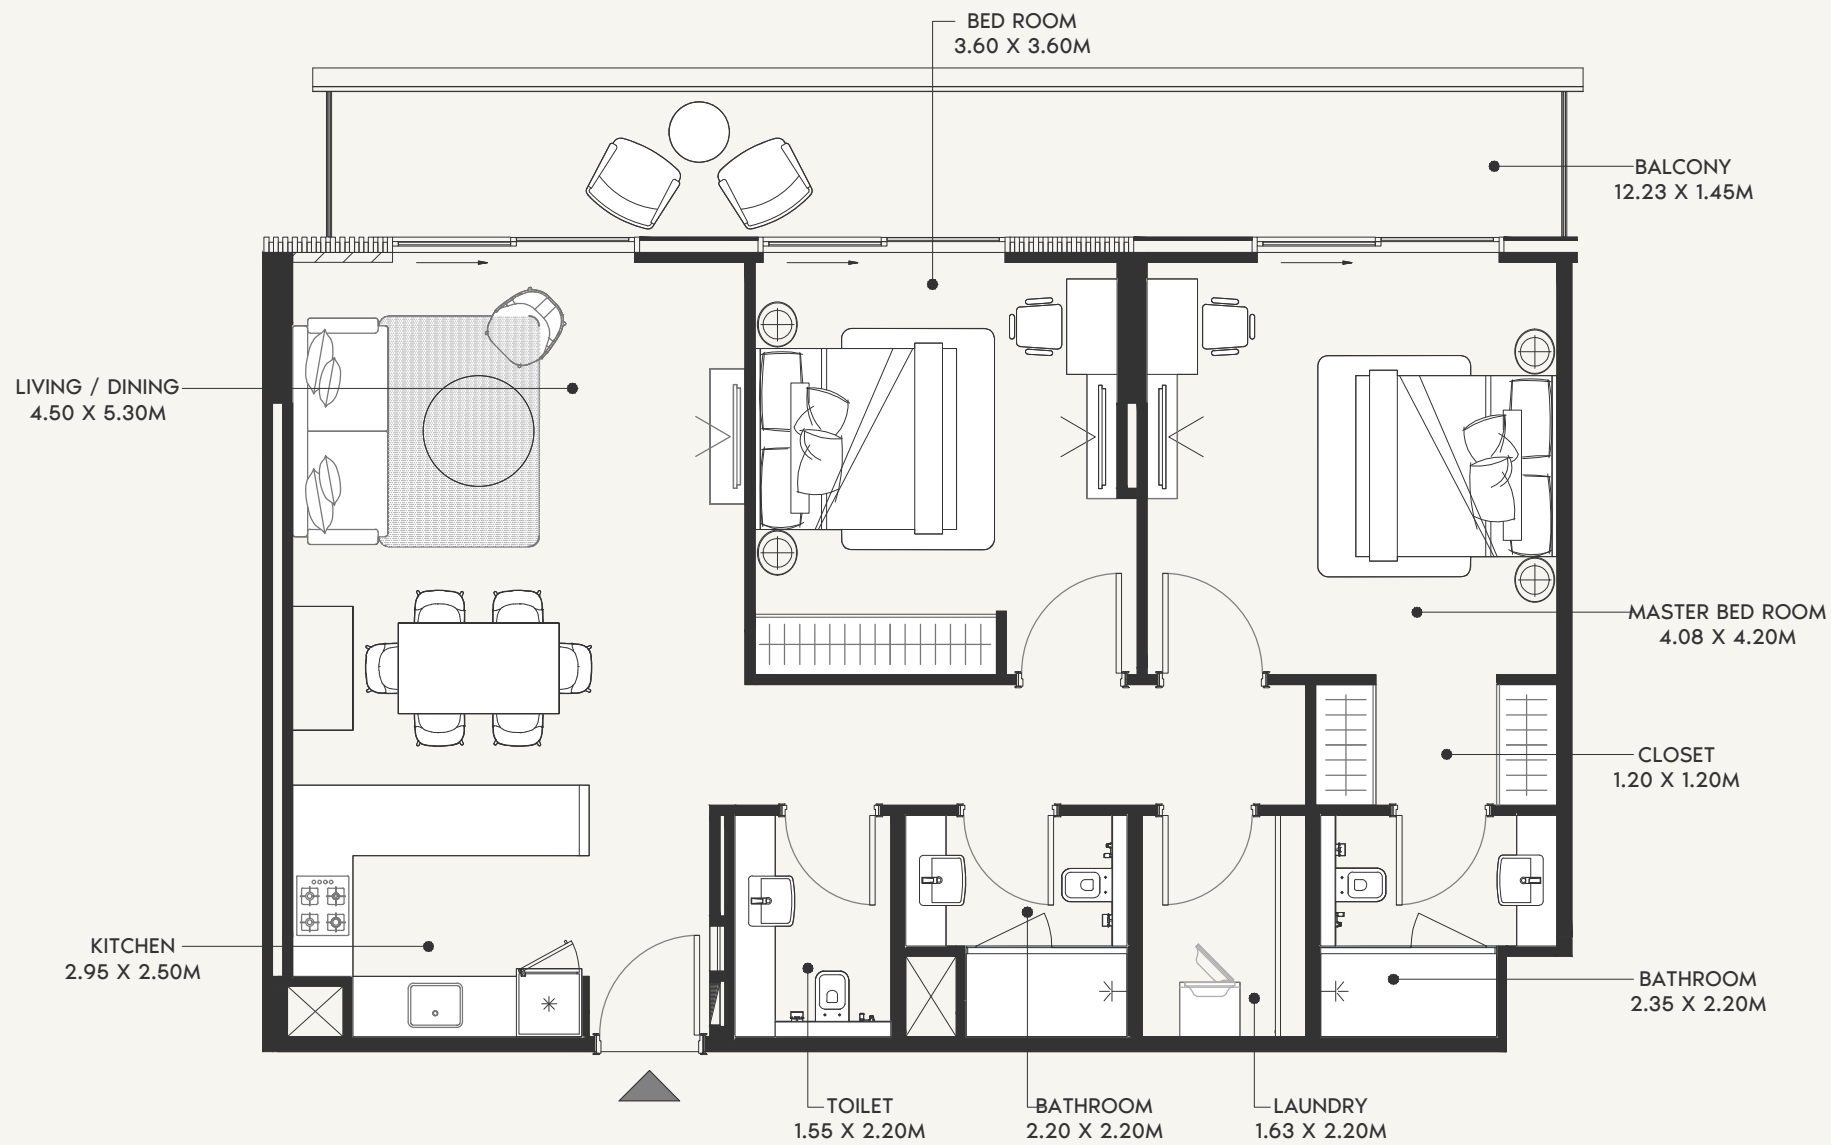

SCALE: N.T.S

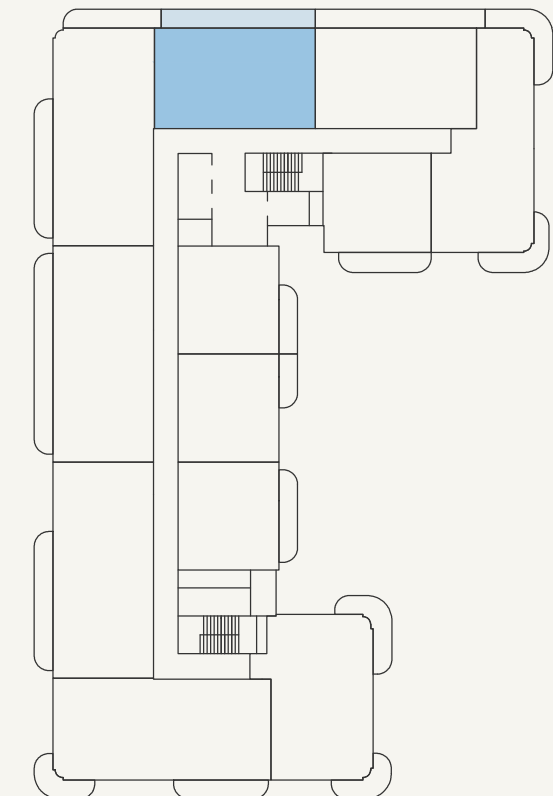

SCALE: N.T.S



FLOOR NO:
6TH FLOOR

UNIT TYPE:
2 BEDROOM (TYPE-01G)

APARTMENT AREA:
1084.04 SQ.FT. (100.71 SQ.M.)


BALCONY AREA:
199.35 SQ.FT. (18.52 SQ.M.)

DISCLAIMER:
THE COLORED MARKETING FLOOR PLANS PROVIDED BY THE DEVELOPER ARE FOR ILLUSTRATIVE PURPOSES ONLY. ACTUAL DIMENSIONS, LAYOUT, AND FINISHES MAY VARY FROM THOSE DEPICTED IN THE PLANS. FURNITURE, FIXTURES, AND EQUIPMENT SHOWN IN THE PLANS ARE FOR DECORATIVE PURPOSES ONLY AND ARE NOT INCLUDED IN THE PURCHASE OR LEASE OF THE PROPERTY. THE DEVELOPER RESERVES THE RIGHT TO MAKE MODIFICATIONS, REVISIONS, AND CHANGES TO THE FLOOR PLANS, SPECIFICATIONS, AND FEATURES WITHOUT PRIOR NOTICE.


TOTAL APARTMENT AREA:
1283.39 SQ.FT. (119.23 SQ.M.)

PROJECT NAME / BUILDING:
AFRA 026

UNIT NO:
609 & 709

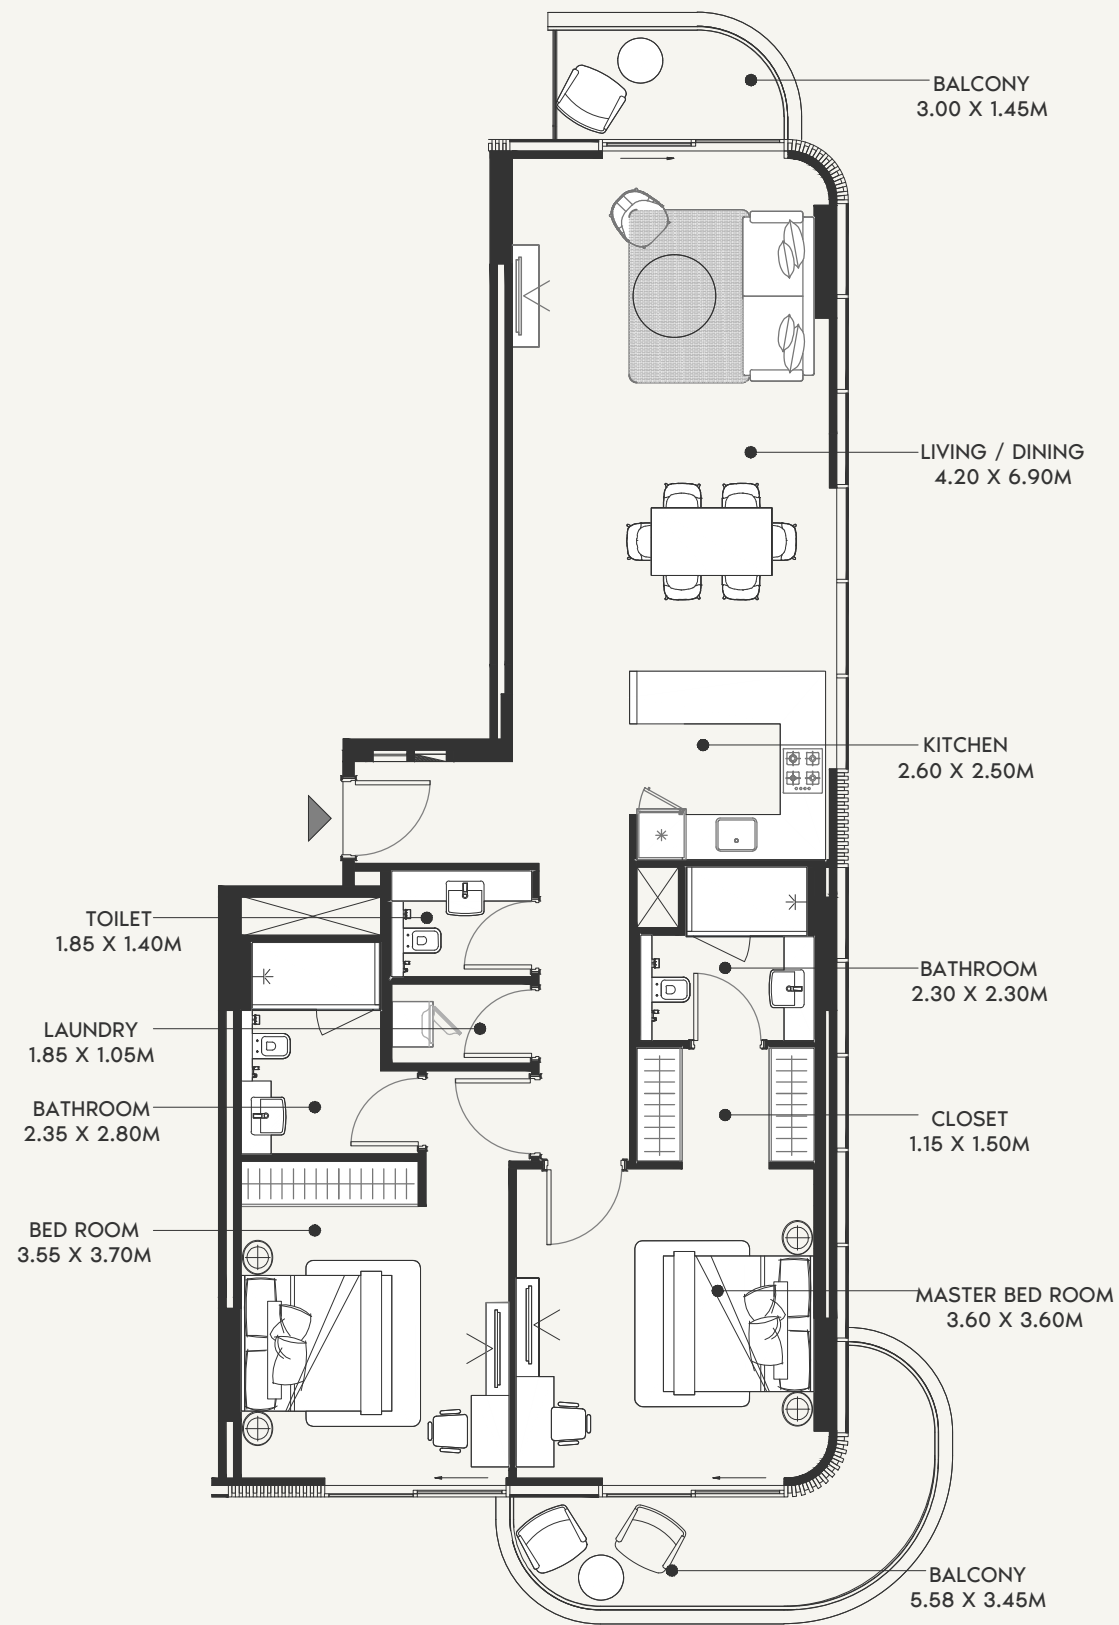

SCALE: N.T.S

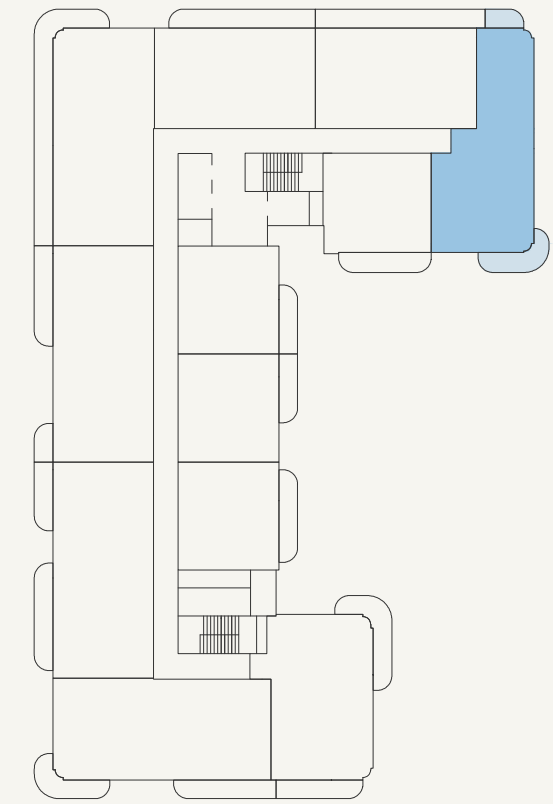

SCALE: N.T.S



FLOOR NO:
4TH FLOOR

UNIT TYPE:
2 BEDROOM (TYPE-02A)

APARTMENT AREA:
1205.78 SQ.FT. (112.02 SQ.M.)



BALCONY AREA:
155.54 SQ.FT. (14.45 SQ.M.)

DISCLAIMER:
THE COLORED MARKETING FLOOR PLANS PROVIDED BY THE DEVELOPER ARE FOR ILLUSTRATIVE PURPOSES ONLY. ACTUAL DIMENSIONS, LAYOUT, AND FINISHES MAY VARY FROM THOSE DEPICTED IN THE PLANS. FURNITURE, FIXTURES, AND EQUIPMENT SHOWN IN THE PLANS ARE FOR DECORATIVE PURPOSES ONLY AND ARE NOT INCLUDED IN THE PURCHASE OR LEASE OF THE PROPERTY. THE DEVELOPER RESERVES THE RIGHT TO MAKE MODIFICATIONS, REVISIONS, AND CHANGES TO THE FLOOR PLANS, SPECIFICATIONS, AND FEATURES WITHOUT PRIOR NOTICE.


TOTAL APARTMENT AREA:
1361.32 SQ.FT. (126.47 SQ.M.)

PROJECT NAME / BUILDING:
AFRA 026

UNIT NO:
411,511 & 811

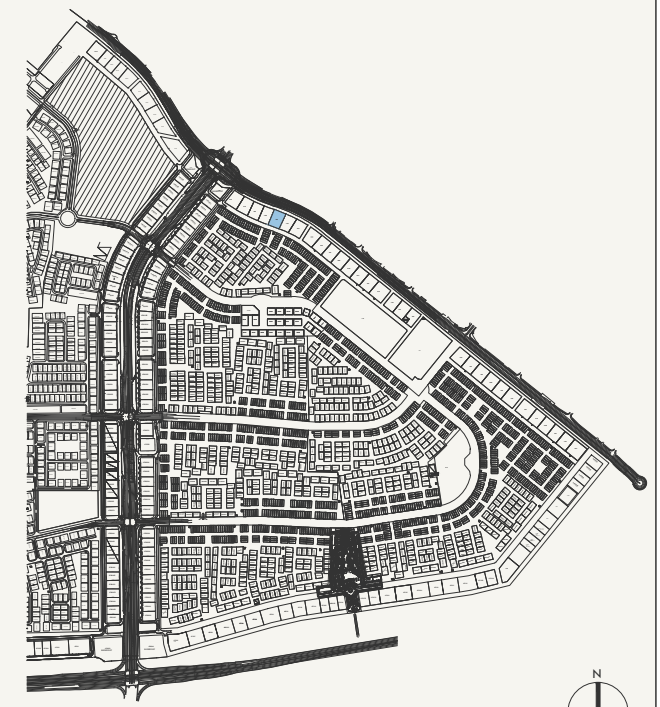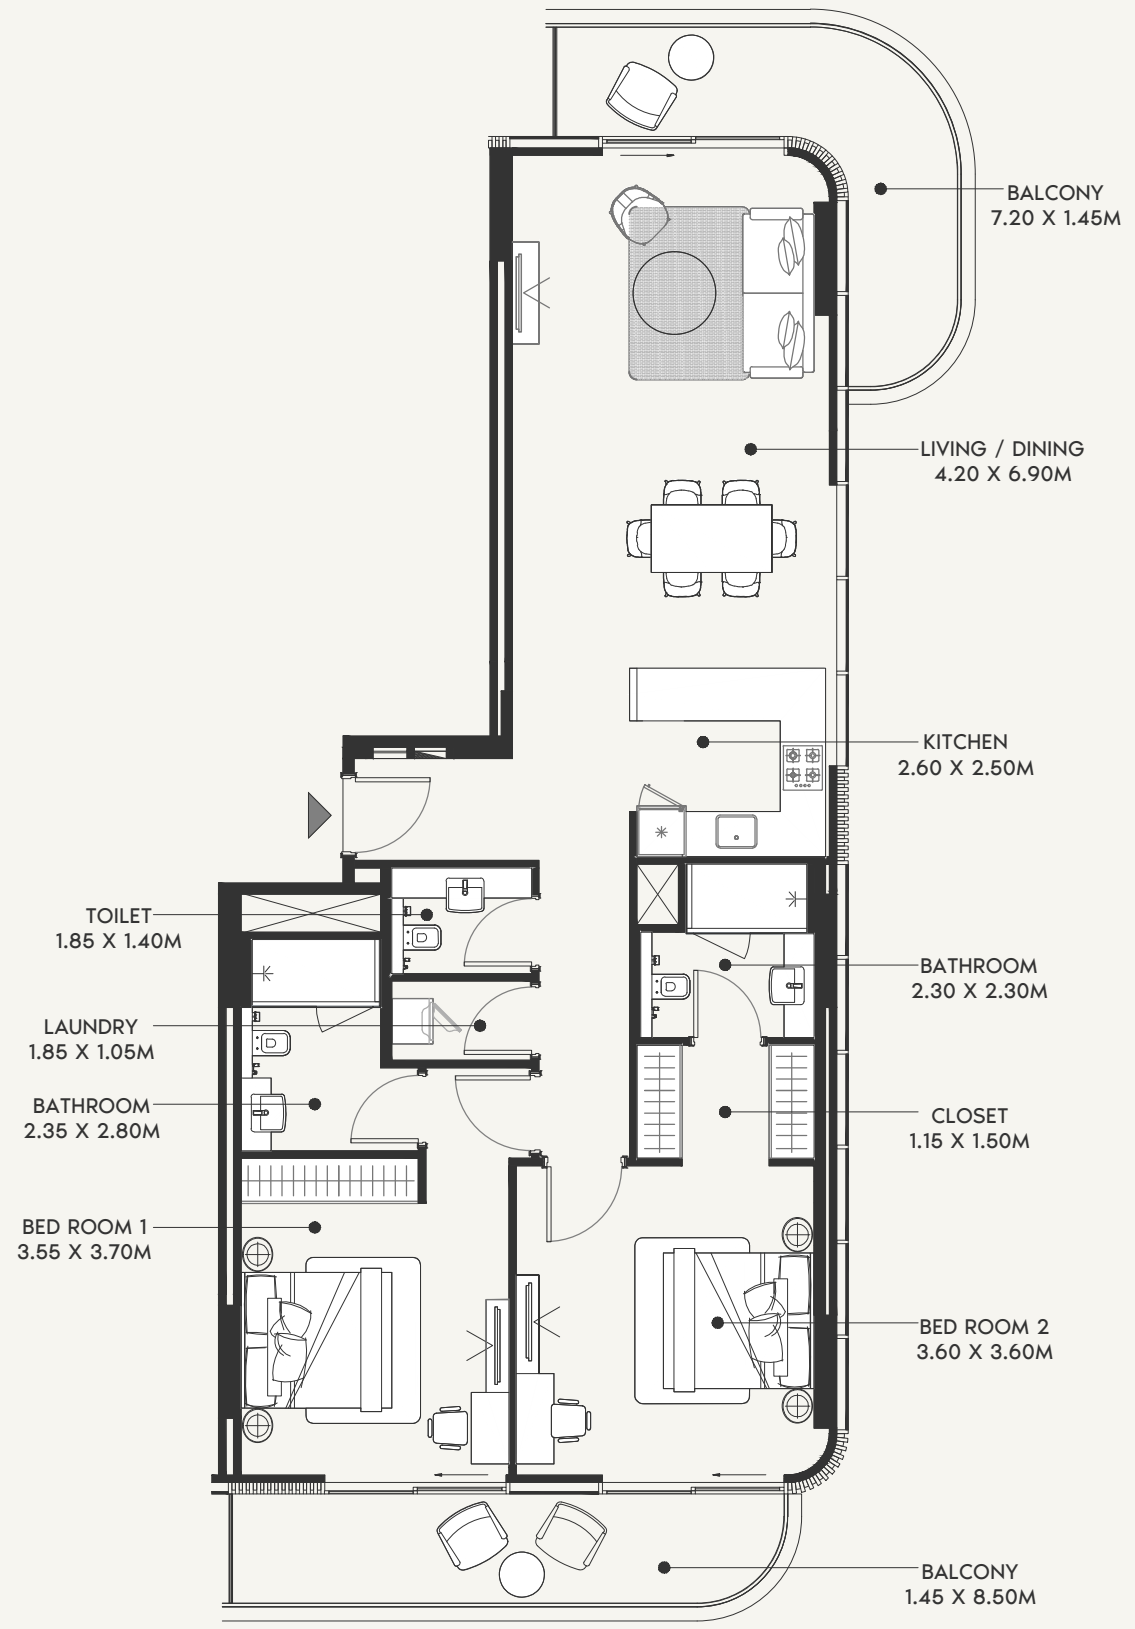

SCALE: N.T.S

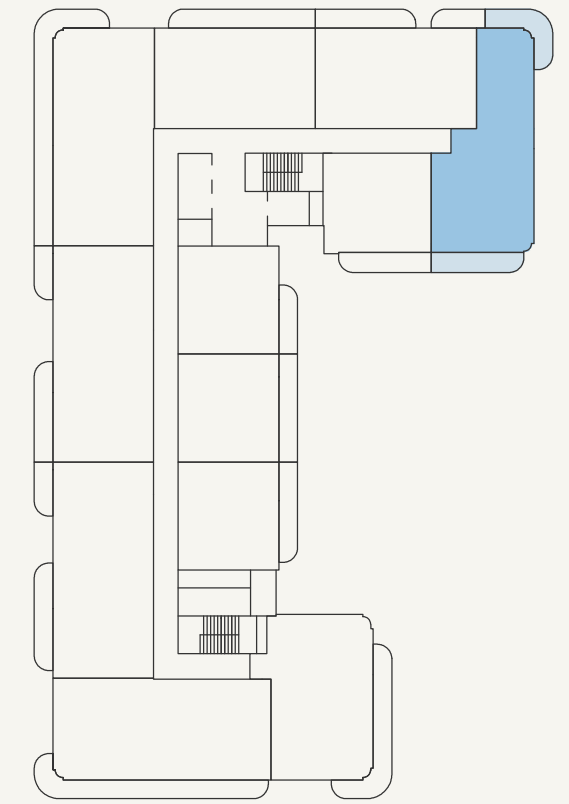

SCALE: N.T.S



FLOOR NO:
2ND FLOOR

UNIT TYPE:
2 BEDROOM (TYPE-02B)

APARTMENT AREA:
1204.92 SQ.FT. (111.94 SQ.M.)


BALCONY AREA:
252.42 SQ.FT. (23.45 SQ.M.)

DISCLAIMER:
THE COLORED MARKETING FLOOR PLANS PROVIDED BY THE DEVELOPER ARE FOR ILLUSTRATIVE PURPOSES ONLY. ACTUAL DIMENSIONS, LAYOUT, AND FINISHES MAY VARY FROM THOSE DEPICTED IN THE PLANS. FURNITURE, FIXTURES, AND EQUIPMENT SHOWN IN THE PLANS ARE FOR DECORATIVE PURPOSES ONLY AND ARE NOT INCLUDED IN THE PURCHASE OR LEASE OF THE PROPERTY. THE DEVELOPER RESERVES THE RIGHT TO MAKE MODIFICATIONS, REVISIONS, AND CHANGES TO THE FLOOR PLANS, SPECIFICATIONS, AND FEATURES WITHOUT PRIOR NOTICE.


TOTAL APARTMENT AREA:
1457.34 SQ.FT. (135.39 SQ.M.)

PROJECT NAME / BUILDING:
AFRA 026

UNIT NO:
211,311 & 911

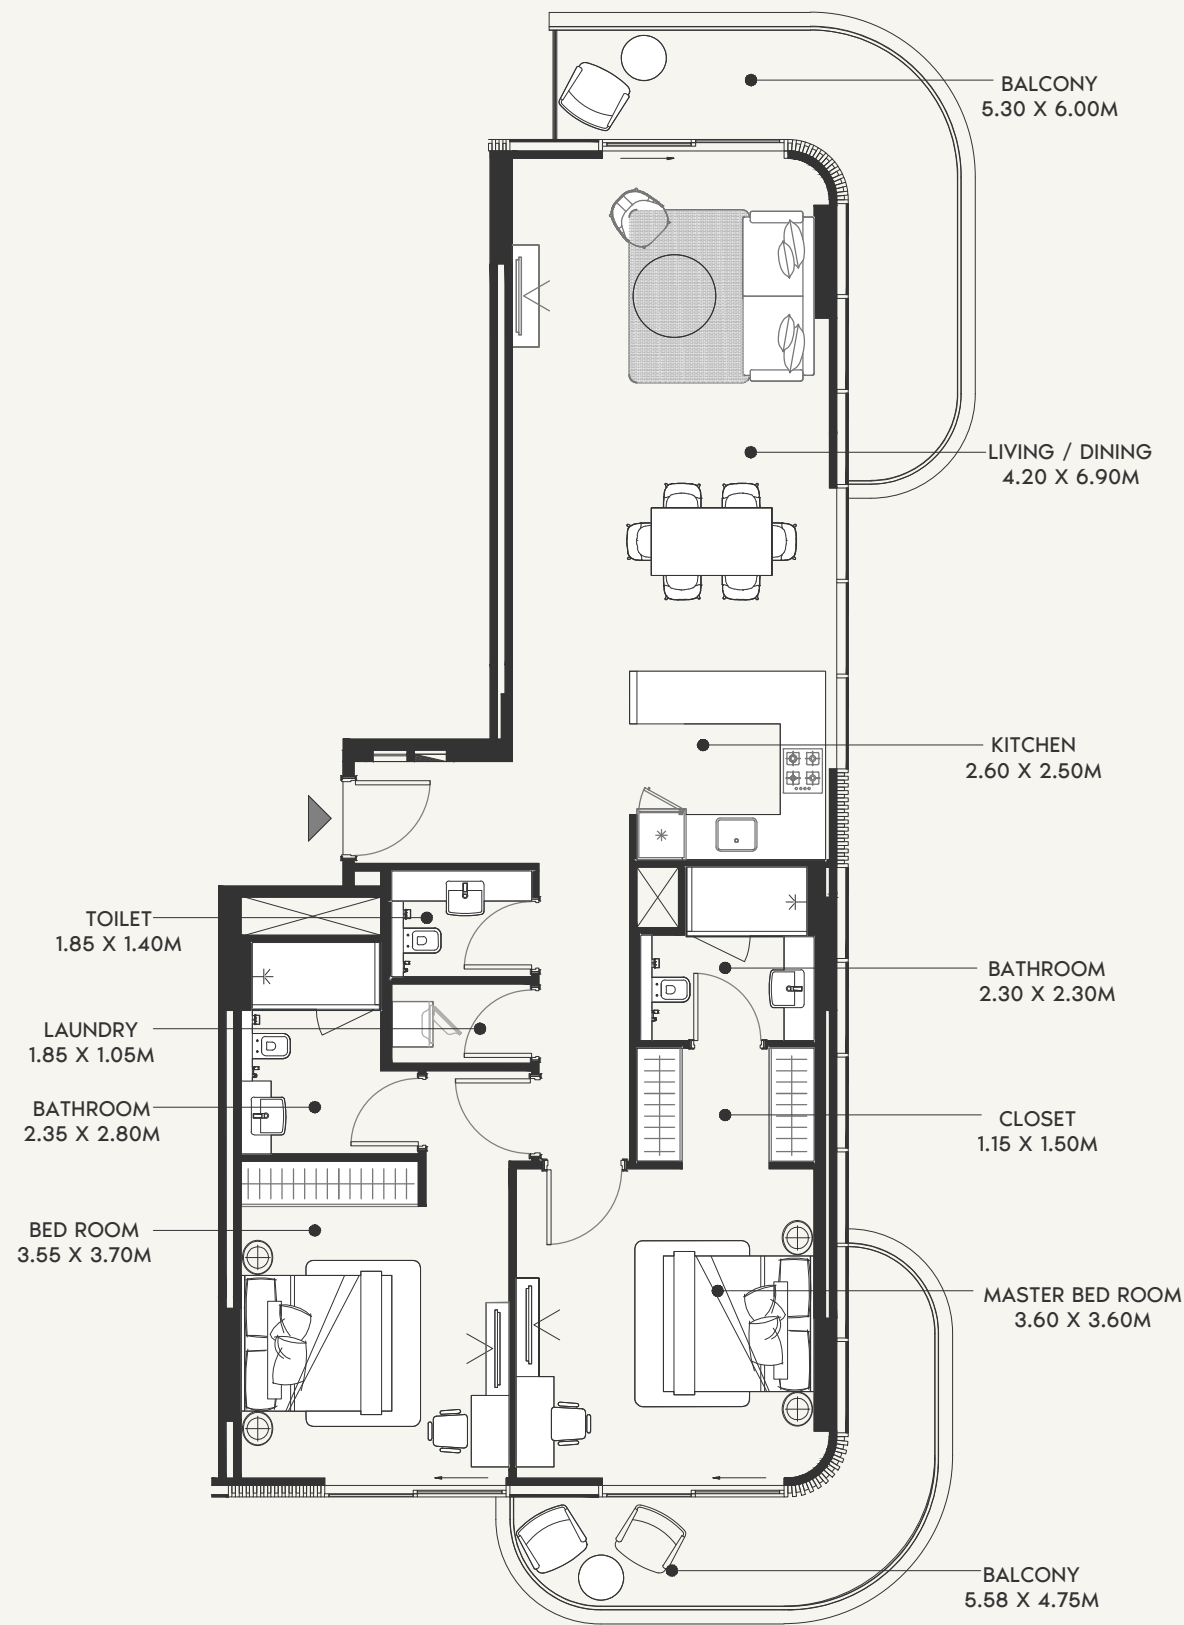

SCALE: N.T.S

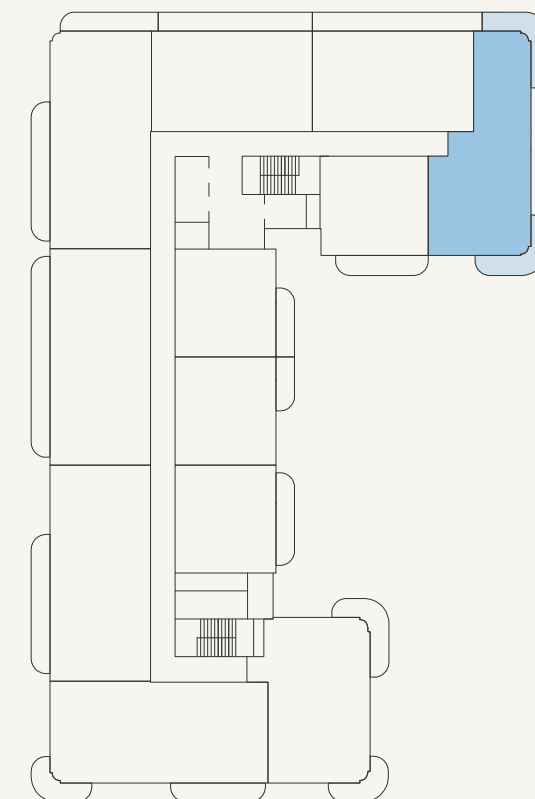

SCALE: N.T.S



FLOOR NO:
6TH FLOOR

UNIT TYPE:
2 BEDROOM (TYPE-02C)

APARTMENT AREA:
1205.03 SQ.FT. (111.95 SQ.M.)



BALCONY AREA:
277.60 SQ.FT. (25.79 SQ.M.)

DISCLAIMER:
THE COLORED MARKETING FLOOR PLANS PROVIDED BY THE DEVELOPER ARE FOR ILLUSTRATIVE PURPOSES ONLY. ACTUAL DIMENSIONS, LAYOUT, AND FINISHES MAY VARY FROM THOSE DEPICTED IN THE PLANS. FURNITURE, FIXTURES, AND EQUIPMENT SHOWN IN THE PLANS ARE FOR DECORATIVE PURPOSES ONLY AND ARE NOT INCLUDED IN THE PURCHASE OR LEASE OF THE PROPERTY. THE DEVELOPER RESERVES THE RIGHT TO MAKE MODIFICATIONS, REVISIONS, AND CHANGES TO THE FLOOR PLANS, SPECIFICATIONS, AND FEATURES WITHOUT PRIOR NOTICE.


TOTAL APARTMENT AREA:
1482.63 SQ.FT. (137.74 SQ.M.)

PROJECT NAME / BUILDING:
AFRA 026

UNIT NO:
611 & 711

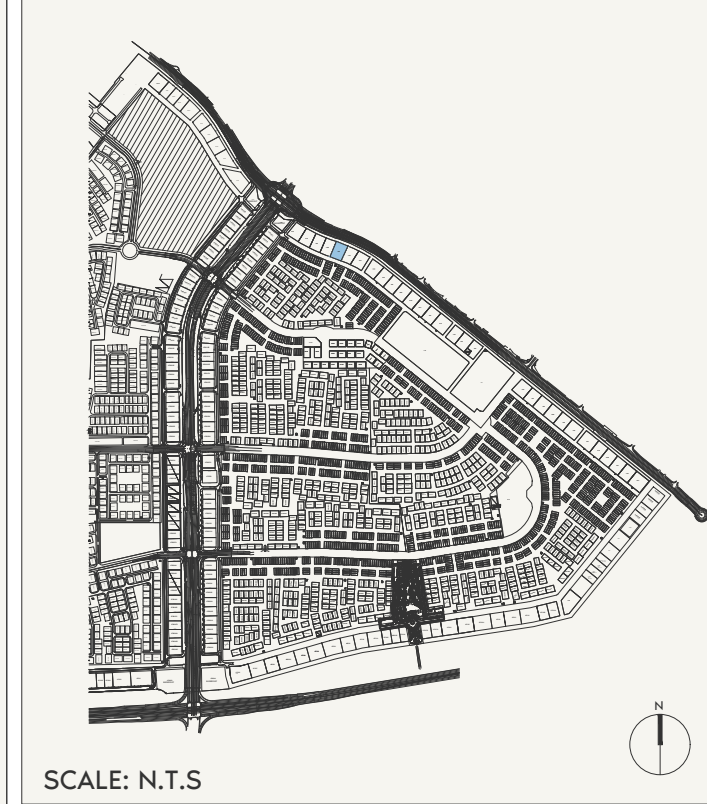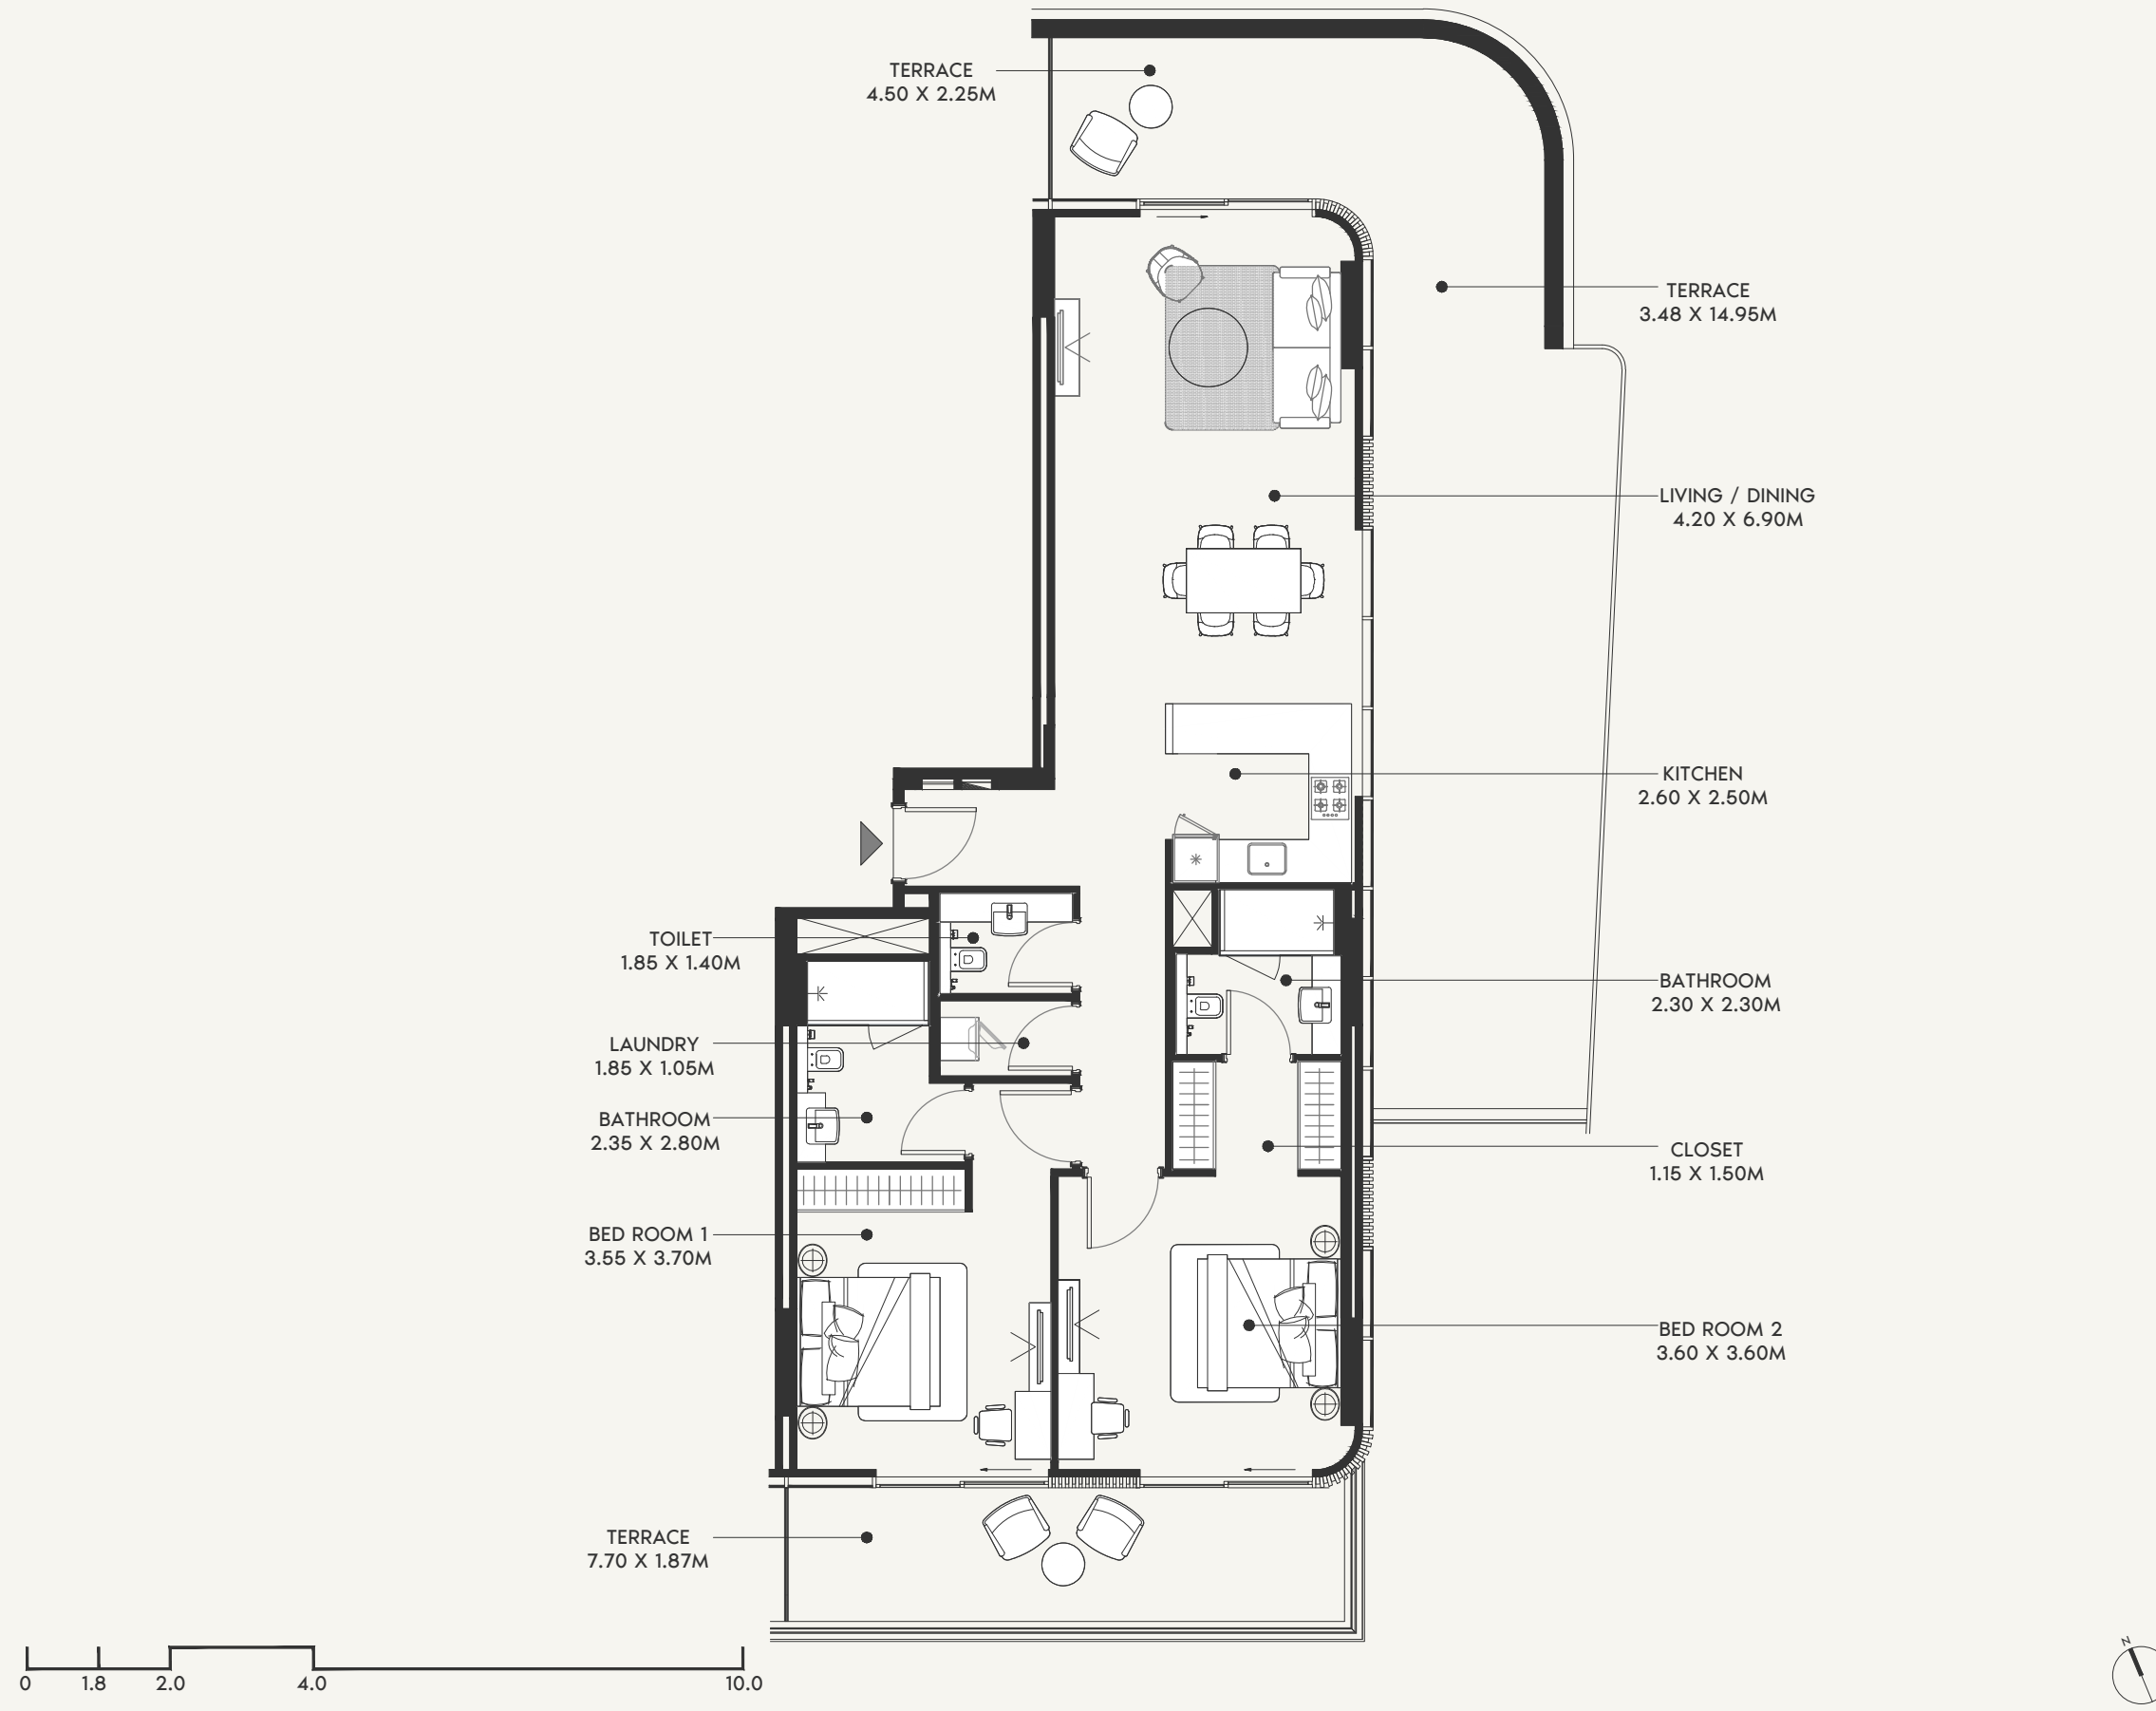


SCALE: N.T.S

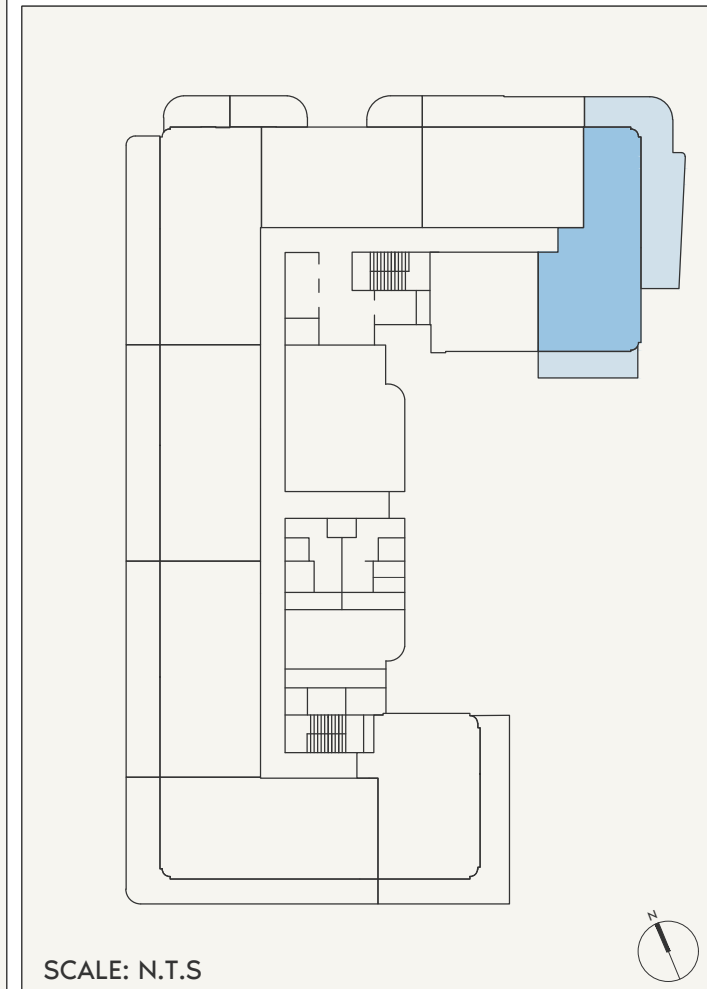


SCALE: N.T.S



	FLOOR NO: 1ST FLOOR	APARTMENT AREA: 1204.06 SQ.FT. (111.86 SQ.M.)	DISCLAIMER: <small>THE COLORED MARKETING FLOOR PLANS PROVIDED BY THE DEVELOPER ARE FOR ILLUSTRATIVE PURPOSES ONLY. ACTUAL DIMENSIONS, LAYOUT, AND FINISHES MAY VARY FROM THOSE DEPICTED IN THE PLANS. FURNITURE, FIXTURES, AND EQUIPMENT SHOWN IN THE PLANS ARE FOR DECORATIVE PURPOSES ONLY AND ARE NOT INCLUDED IN THE PURCHASE OR LEASE OF THE PROPERTY. THE DEVELOPER RESERVES THE RIGHT TO MAKE MODIFICATIONS, REVISIONS, AND CHANGES TO THE FLOOR PLANS, SPECIFICATIONS, AND FEATURES WITHOUT PRIOR NOTICE.</small>	PROJECT NAME / BUILDING: AFRA 026
	UNIT TYPE: 2 BEDROOM (TYPE-02D)	BALCONY AREA: 794.92 SQ.FT. (73.85 SQ.M.)		TOTAL APARTMENT AREA: 1998.98 SQ.FT. (185.71 SQ.M.)

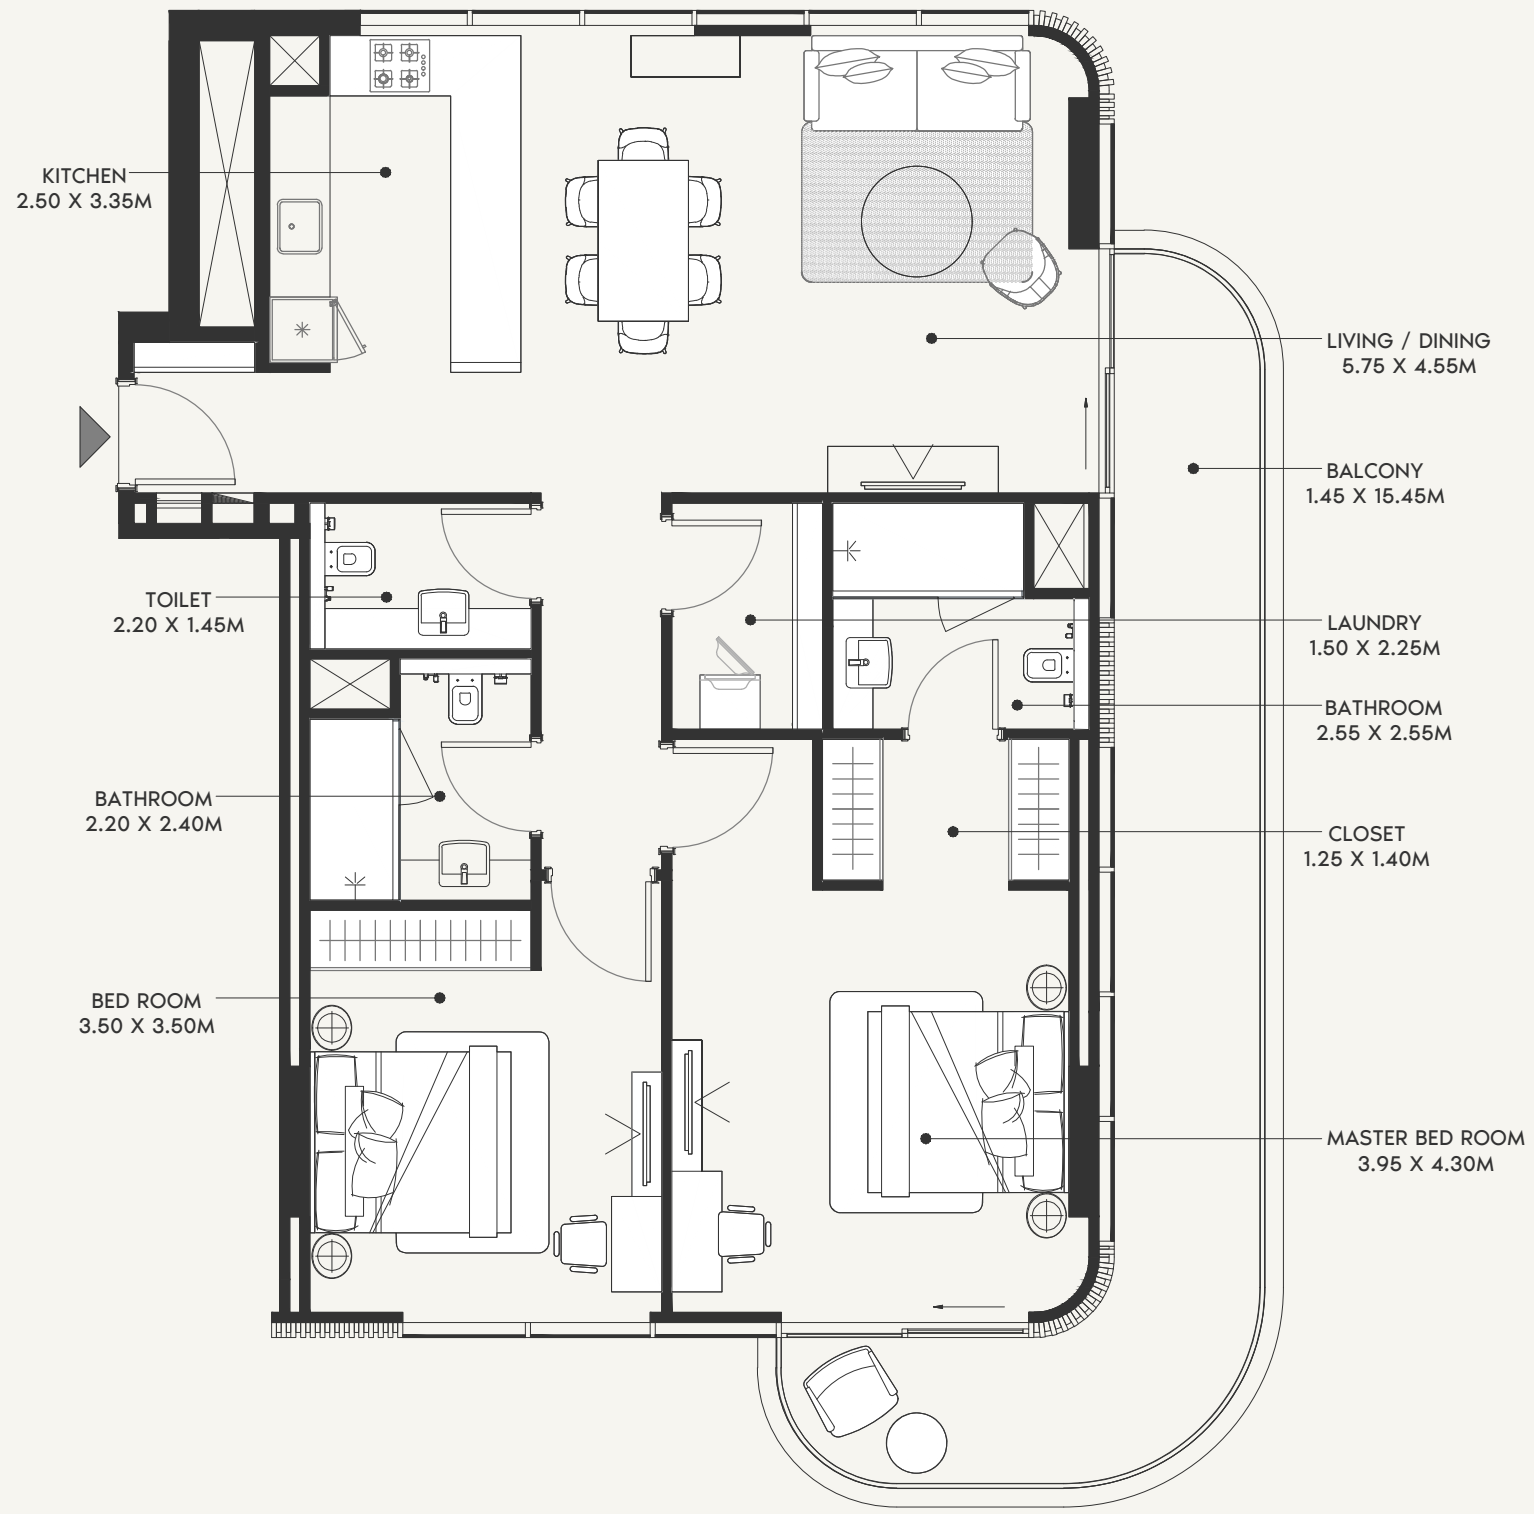


SCALE: N.T.S

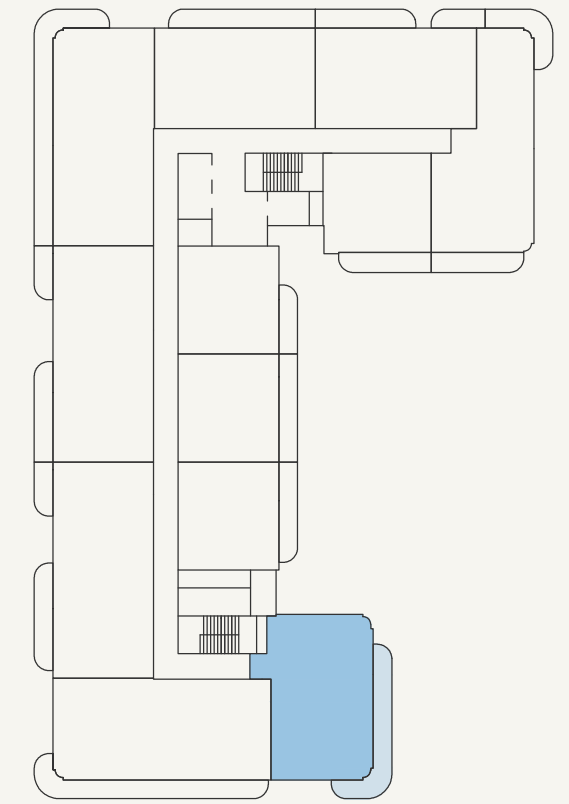


SCALE: N.T.S



FLOOR NO: 2ND FLOOR	APARTMENT AREA: 1169.62 SQ.FT. (108.66 SQ.M.)	DISCLAIMER: <small>THE COLORED MARKETING FLOOR PLANS PROVIDED BY THE DEVELOPER ARE FOR ILLUSTRATIVE PURPOSES ONLY. ACTUAL DIMENSIONS, LAYOUT, AND FINISHES MAY VARY FROM THOSE DEPICTED IN THE PLANS. FURNITURE, FIXTURES, AND EQUIPMENT SHOWN IN THE PLANS ARE FOR DECORATIVE PURPOSES ONLY AND ARE NOT INCLUDED IN THE PURCHASE OR LEASE OF THE PROPERTY. THE DEVELOPER RESERVES THE RIGHT TO MAKE MODIFICATIONS, REVISIONS, AND CHANGES TO THE FLOOR PLANS, SPECIFICATIONS, AND FEATURES WITHOUT PRIOR NOTICE.</small>	PROJECT NAME / BUILDING: AFRA 026
	UNIT TYPE: 2 BEDROOM (TYPE-03A)		

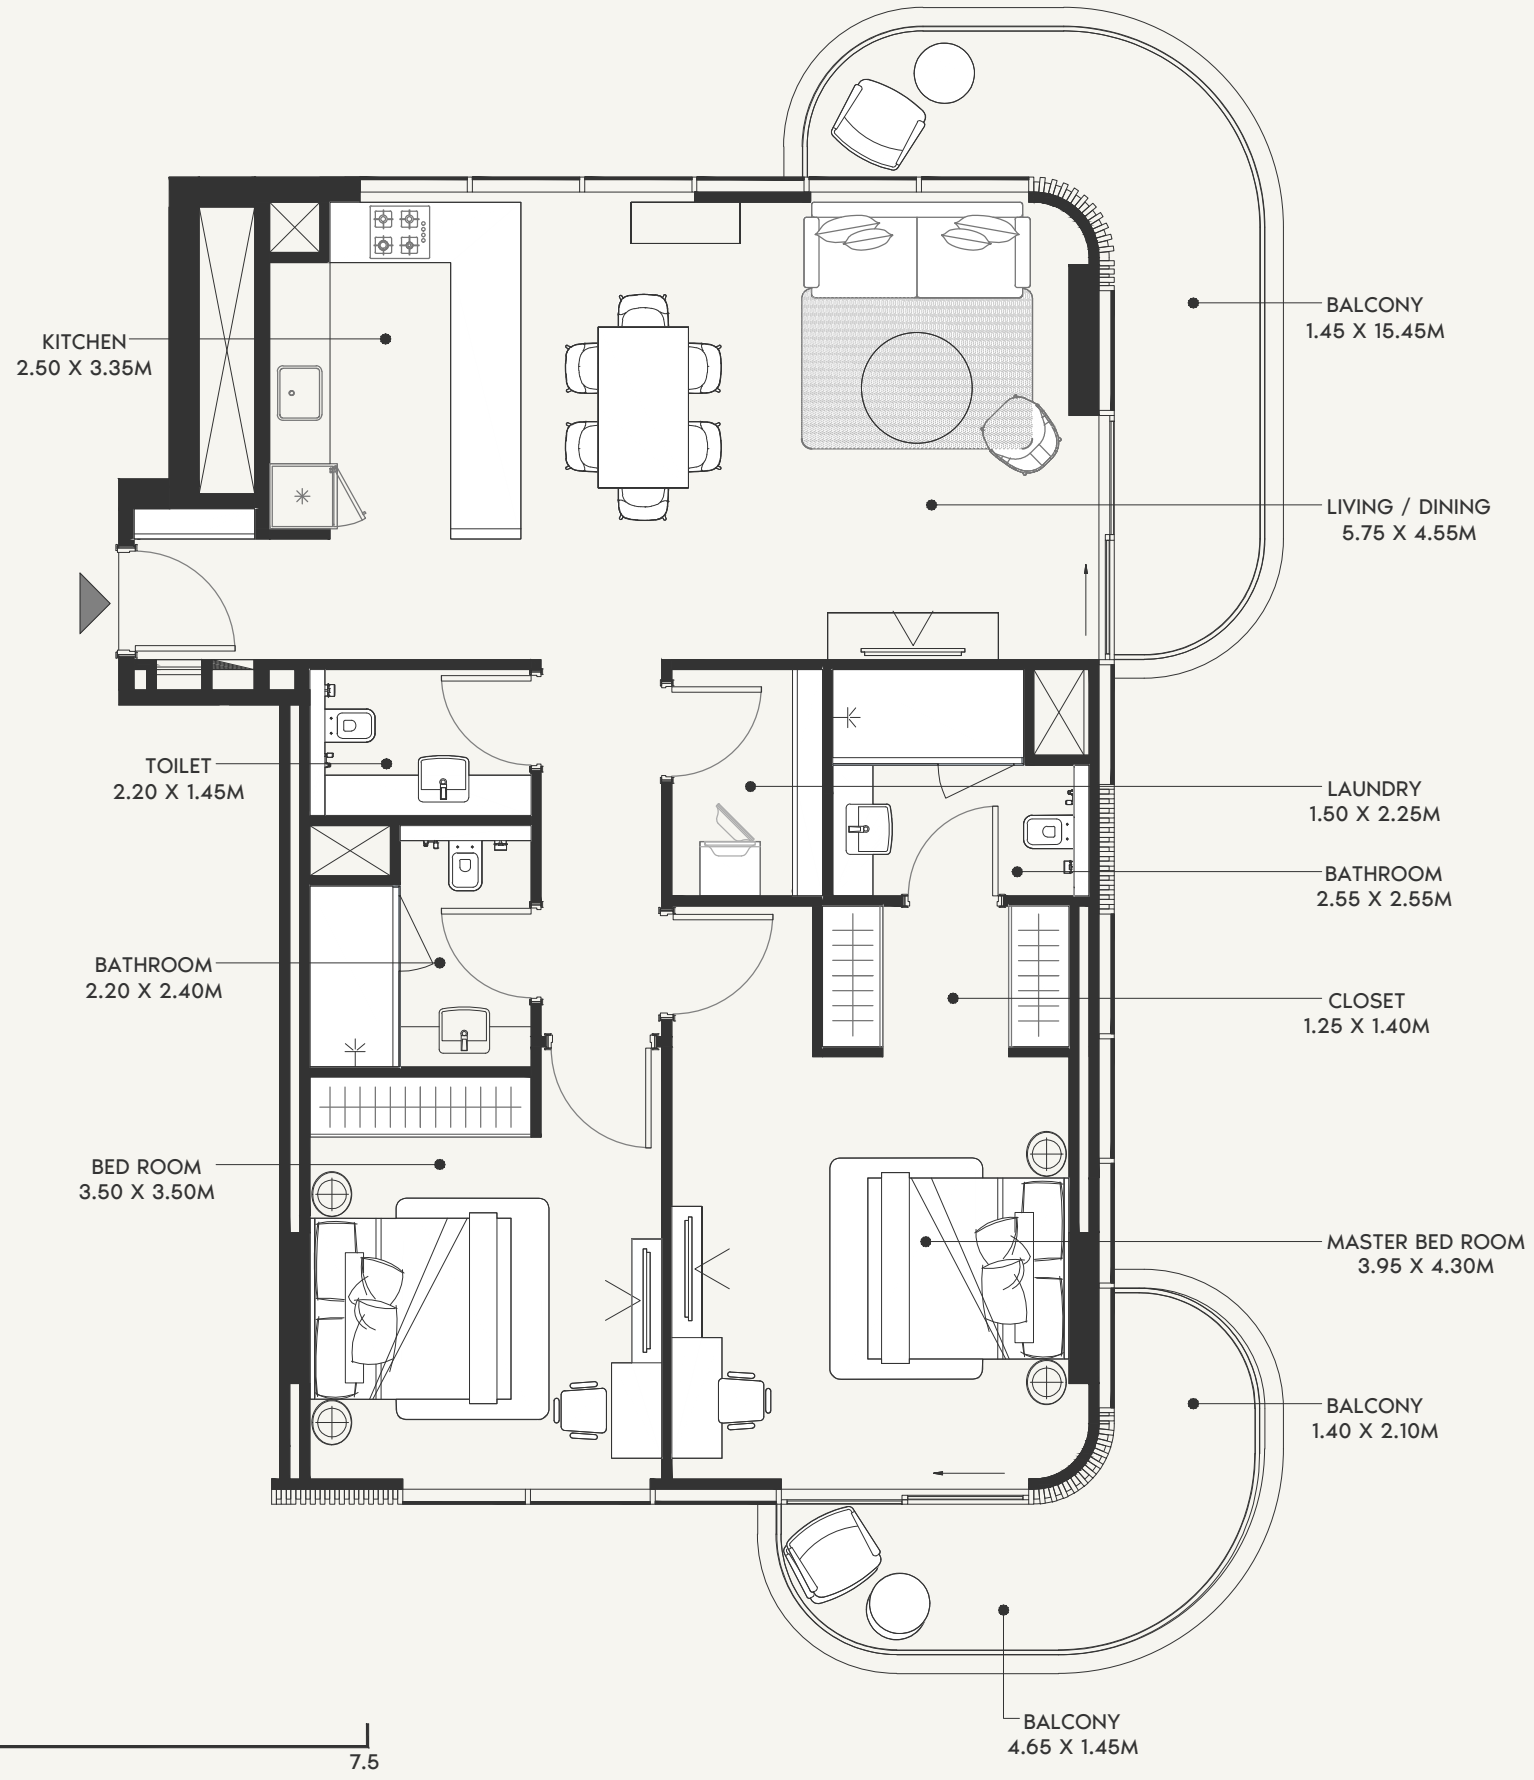

SCALE: N.T.S

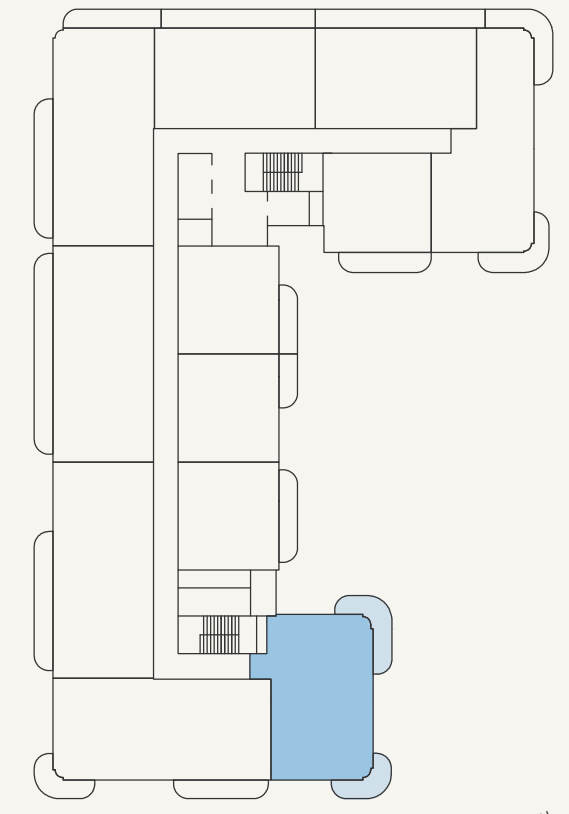

SCALE: N.T.S



FLOOR NO:
6TH FLOOR

UNIT TYPE:
2 BEDROOM (TYPE-03B)

APARTMENT AREA:
1165.20 SQ.FT. (108.25 SQ.M.)


BALCONY AREA:
240.68 SQ.FT. (22.36 SQ.M.)

DISCLAIMER:
THE COLORED MARKETING FLOOR PLANS PROVIDED BY THE DEVELOPER ARE FOR ILLUSTRATIVE PURPOSES ONLY. ACTUAL DIMENSIONS, LAYOUT, AND FINISHES MAY VARY FROM THOSE DEPICTED IN THE PLANS. FURNITURE, FIXTURES, AND EQUIPMENT SHOWN IN THE PLANS ARE FOR DECORATIVE PURPOSES ONLY AND ARE NOT INCLUDED IN THE PURCHASE OR LEASE OF THE PROPERTY. THE DEVELOPER RESERVES THE RIGHT TO MAKE MODIFICATIONS, REVISIONS, AND CHANGES TO THE FLOOR PLANS, SPECIFICATIONS, AND FEATURES WITHOUT PRIOR NOTICE.


TOTAL APARTMENT AREA:
1405.89 SQ.FT. (130.61 SQ.M.)

PROJECT NAME / BUILDING:
AFRA 026

UNIT NO:
604 & 704

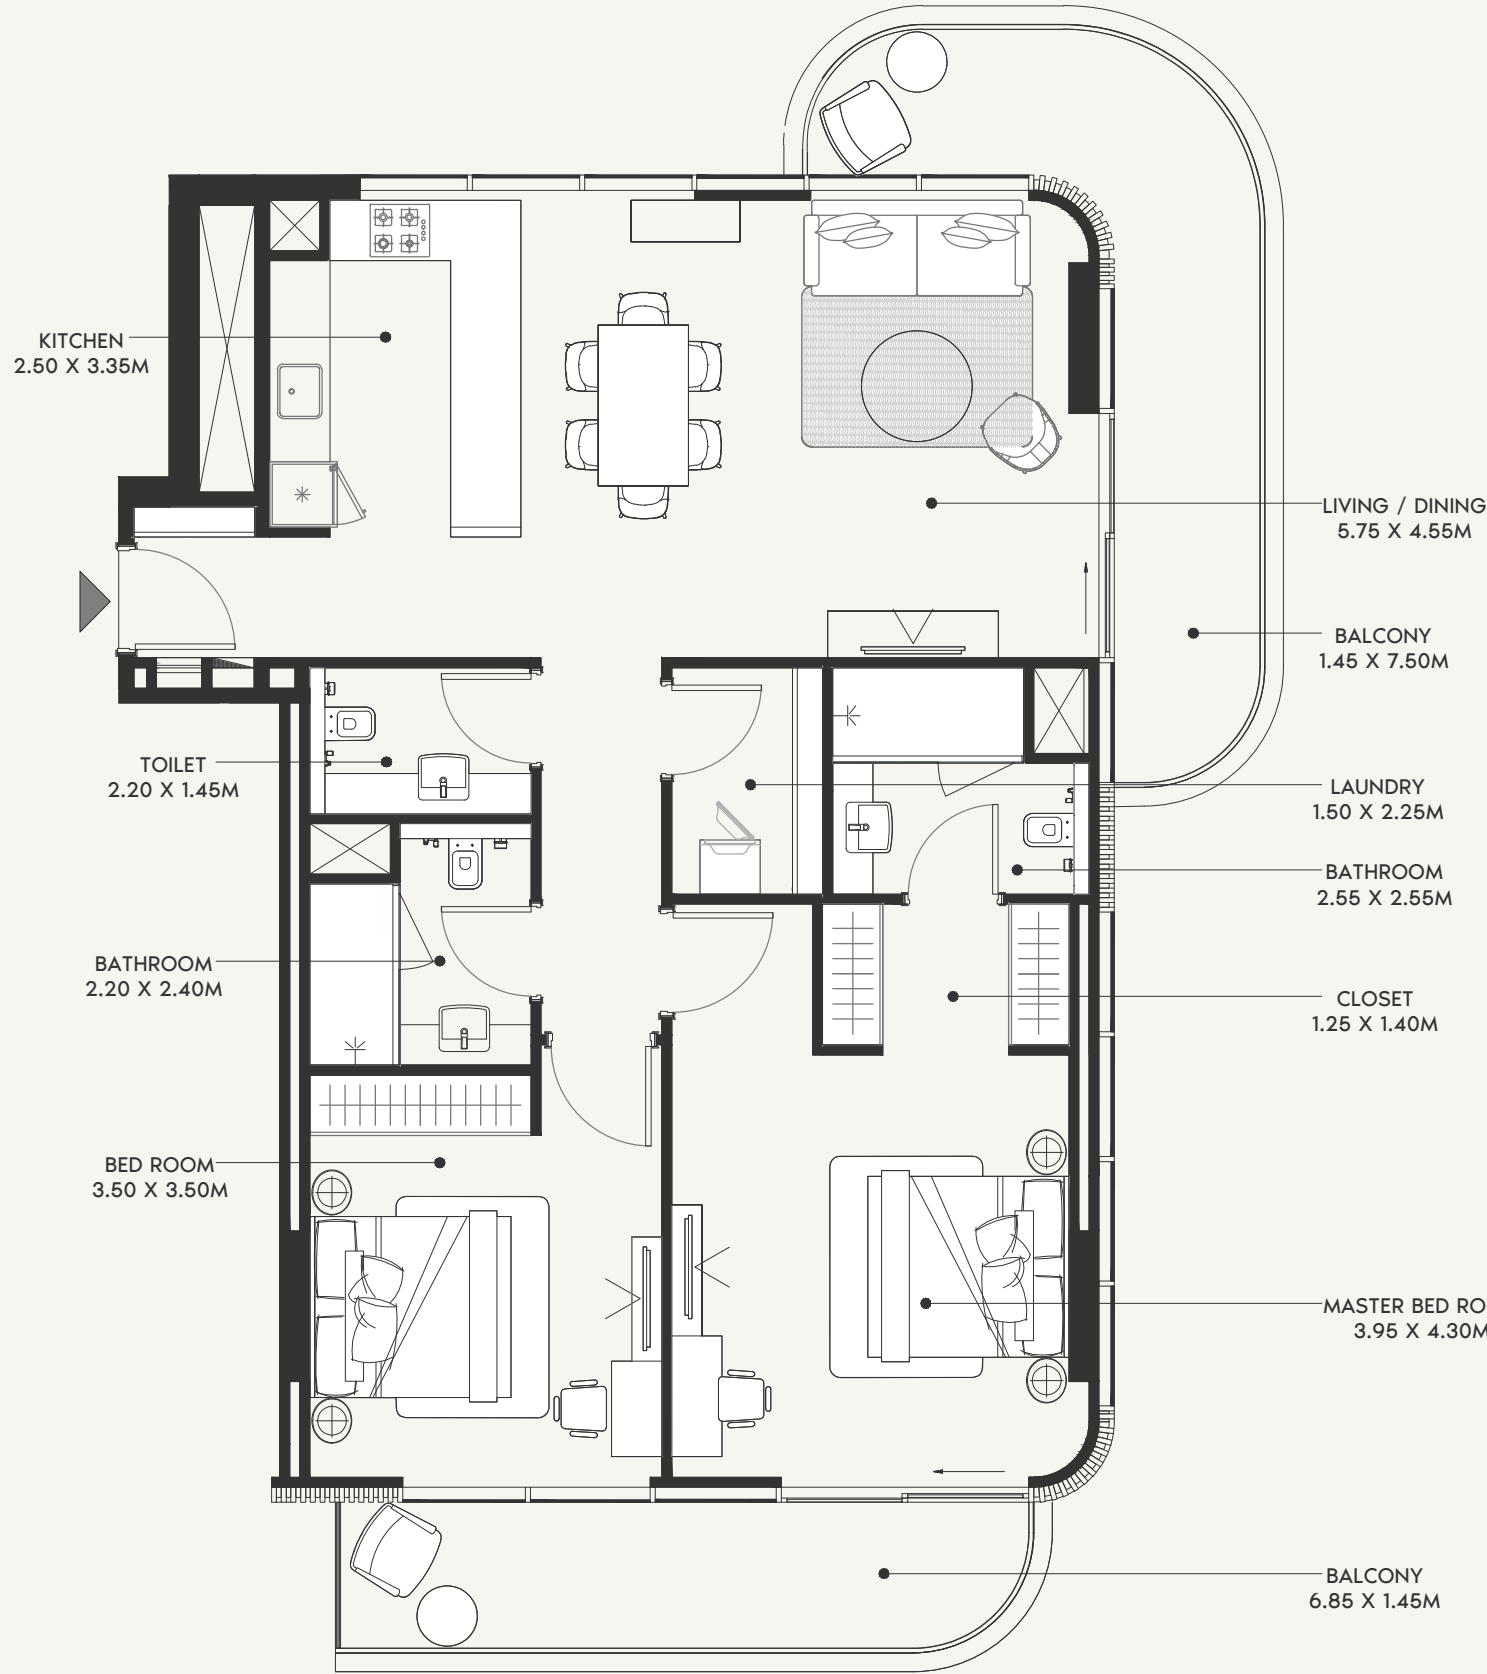

SCALE: N.T.S

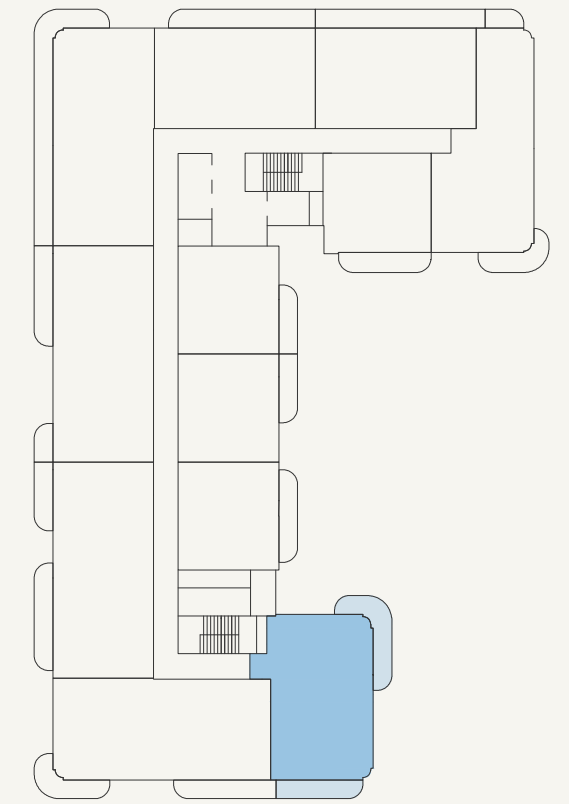

SCALE: N.T.S



FLOOR NO:
4TH FLOOR

UNIT TYPE:
2 BEDROOM (TYPE-03C)

APARTMENT AREA:
1167.14 SQ.FT. (108.43 SQ.M.)


BALCONY AREA:
271.90 SQ.FT. (25.26 SQ.M.)

DISCLAIMER:
THE COLORED MARKETING FLOOR PLANS PROVIDED BY THE DEVELOPER ARE FOR ILLUSTRATIVE PURPOSES ONLY. ACTUAL DIMENSIONS, LAYOUT, AND FINISHES MAY VARY FROM THOSE DEPICTED IN THE PLANS. FURNITURE, FIXTURES, AND EQUIPMENT SHOWN IN THE PLANS ARE FOR DECORATIVE PURPOSES ONLY AND ARE NOT INCLUDED IN THE PURCHASE OR LEASE OF THE PROPERTY. THE DEVELOPER RESERVES THE RIGHT TO MAKE MODIFICATIONS, REVISIONS, AND CHANGES TO THE FLOOR PLANS, SPECIFICATIONS, AND FEATURES WITHOUT PRIOR NOTICE.


TOTAL APARTMENT AREA:
1439.04 SQ.FT. (133.69 SQ.M.)

PROJECT NAME / BUILDING:
AFRA 026

UNIT NO:
404,504 & 804

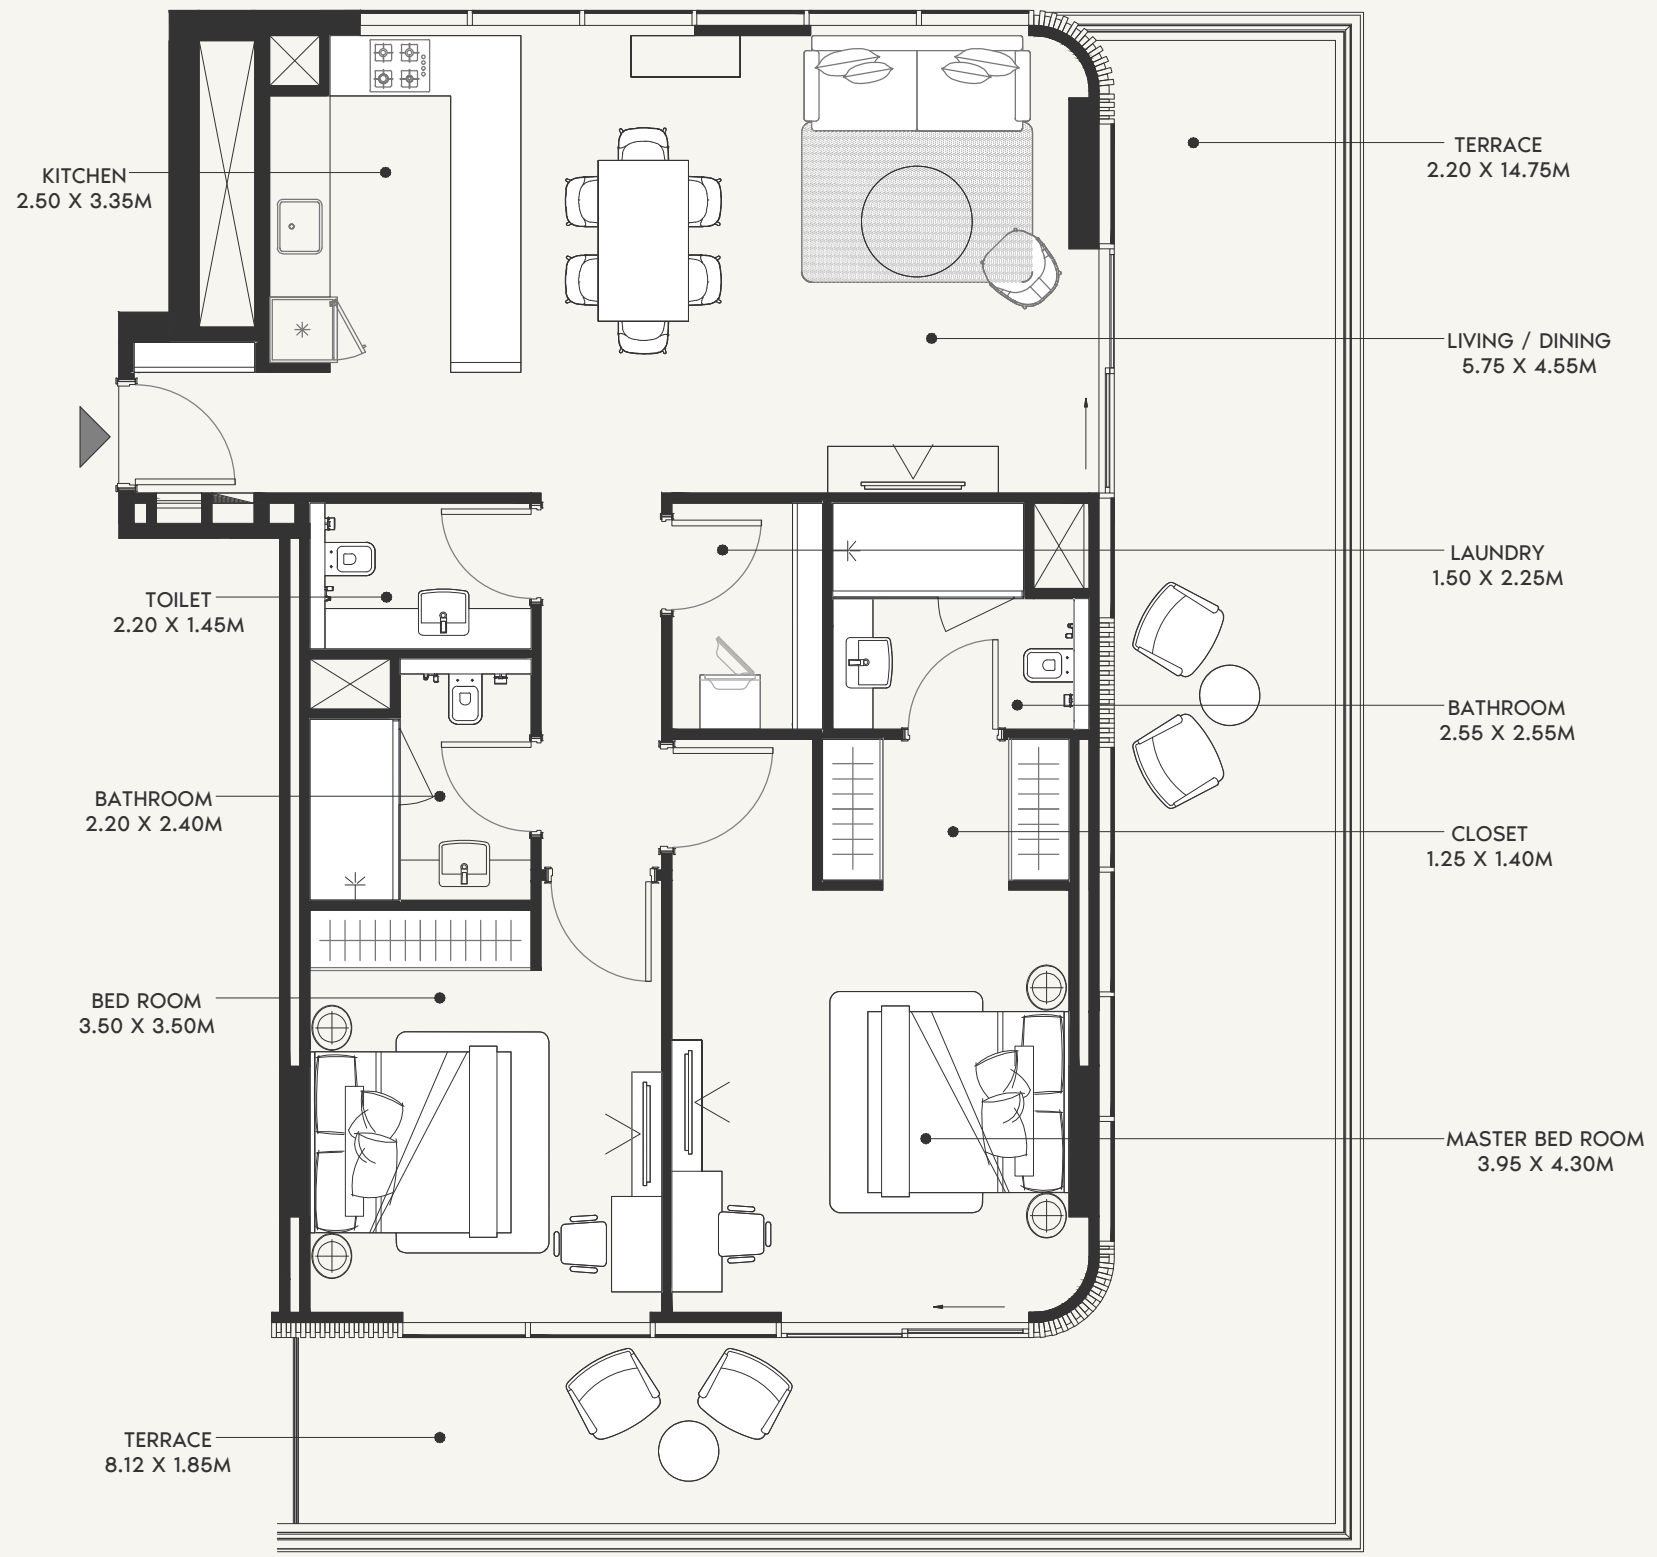

SCALE: N.T.S

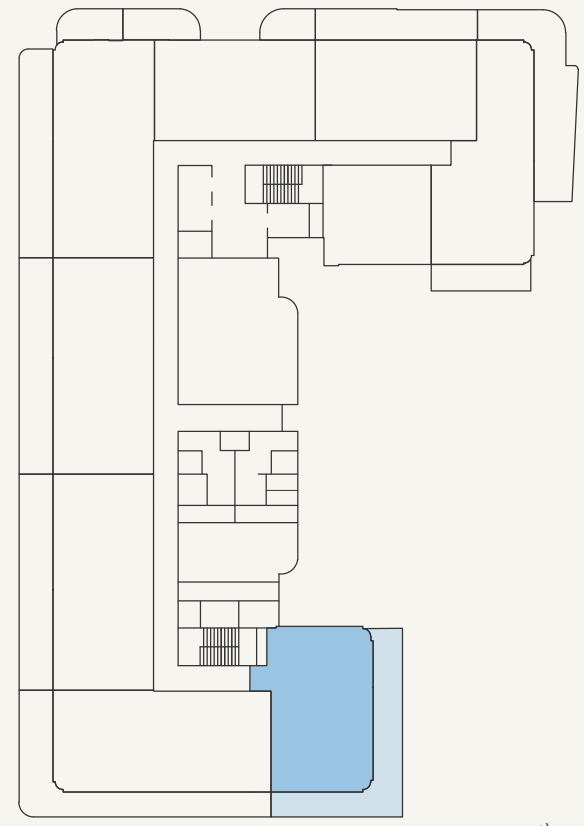

SCALE: N.T.S



FLOOR NO:
1ST FLOOR

UNIT TYPE:
2 BEDROOM (TYPE-03D)

APARTMENT AREA:
1169.51 SQ.FT. (108.65 SQ.M.)

BALCONY AREA:
561.77 SQ.FT. (52.19 SQ.M.)

DISCLAIMER:
THE COLORED MARKETING FLOOR PLANS PROVIDED BY THE DEVELOPER ARE FOR ILLUSTRATIVE PURPOSES ONLY. ACTUAL DIMENSIONS, LAYOUT, AND FINISHES MAY VARY FROM THOSE DEPICTED IN THE PLANS. FURNITURE, FIXTURES, AND EQUIPMENT SHOWN IN THE PLANS ARE FOR DECORATIVE PURPOSES ONLY AND ARE NOT INCLUDED IN THE PURCHASE OR LEASE OF THE PROPERTY. THE DEVELOPER RESERVES THE RIGHT TO MAKE MODIFICATIONS, REVISIONS, AND CHANGES TO THE FLOOR PLANS, SPECIFICATIONS, AND FEATURES WITHOUT PRIOR NOTICE.

TOTAL APARTMENT AREA:
1731.28 SQ.FT. (160.84 SQ.M.)

PROJECT NAME / BUILDING:
AFRA 026

UNIT NO:
101

LIVING / DINING
5.30 X 4.60M

BALCONY
1.45 X 4.25M

BED ROOM 1
3.60 X 3.60M

BED ROOM 2
3.60 X 3.60M

MASTER BED ROOM
4.00 X 4.60M

CLOSET
1.40 X 1.30M

BALCONY
1.45 X 7.95M

KITCHEN
2.50 X 2.95M

TOILET
2.20 X 1.50M


BATHROOM
2.20 X 2.45M

LAUNDRY
2.20 X 1.40M


MAID ROOM
2.20 X 2.80M

BATHROOM
2.20 X 1.40M

BATHROOM
2.20 X 2.35M

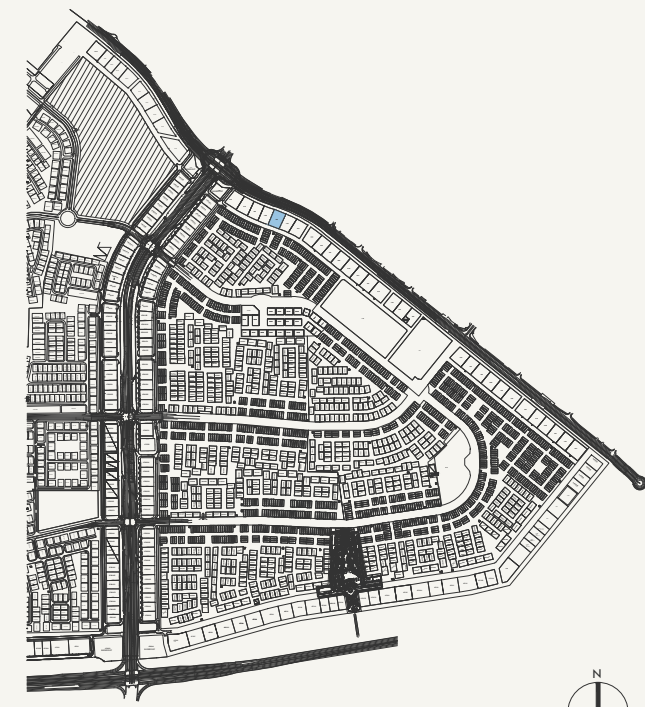

SCALE: N.T.S

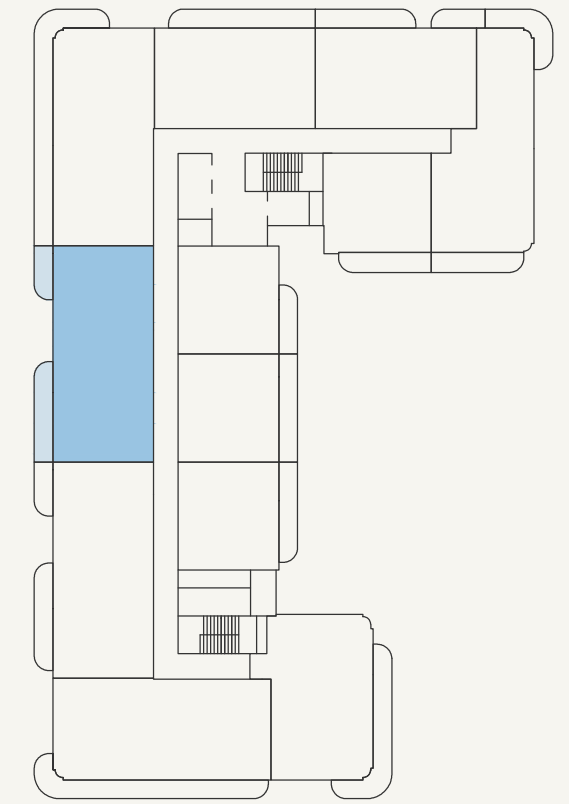

SCALE: N.T.S



FLOOR NO:
2ND FLOOR

UNIT TYPE:
3 BEDROOM (TYPE-01A)

APARTMENT AREA:
1462.94 SQ.FT. (135.91 SQ.M.)


BALCONY AREA:
193.43 SQ.FT. (17.97 SQ.M.)

DISCLAIMER:
THE COLORED MARKETING FLOOR PLANS PROVIDED BY THE DEVELOPER ARE FOR ILLUSTRATIVE PURPOSES ONLY. ACTUAL DIMENSIONS, LAYOUT, AND FINISHES MAY VARY FROM THOSE DEPICTED IN THE PLANS. FURNITURE, FIXTURES, AND EQUIPMENT SHOWN IN THE PLANS ARE FOR DECORATIVE PURPOSES ONLY AND ARE NOT INCLUDED IN THE PURCHASE OR LEASE OF THE PROPERTY. THE DEVELOPER RESERVES THE RIGHT TO MAKE MODIFICATIONS, REVISIONS, AND CHANGES TO THE FLOOR PLANS, SPECIFICATIONS, AND FEATURES WITHOUT PRIOR NOTICE.


TOTAL APARTMENT AREA:
1656.36 SQ.FT. (153.88 SQ.M.)

PROJECT NAME / BUILDING:
AFRA 026

UNIT NO:
207,307 & 907

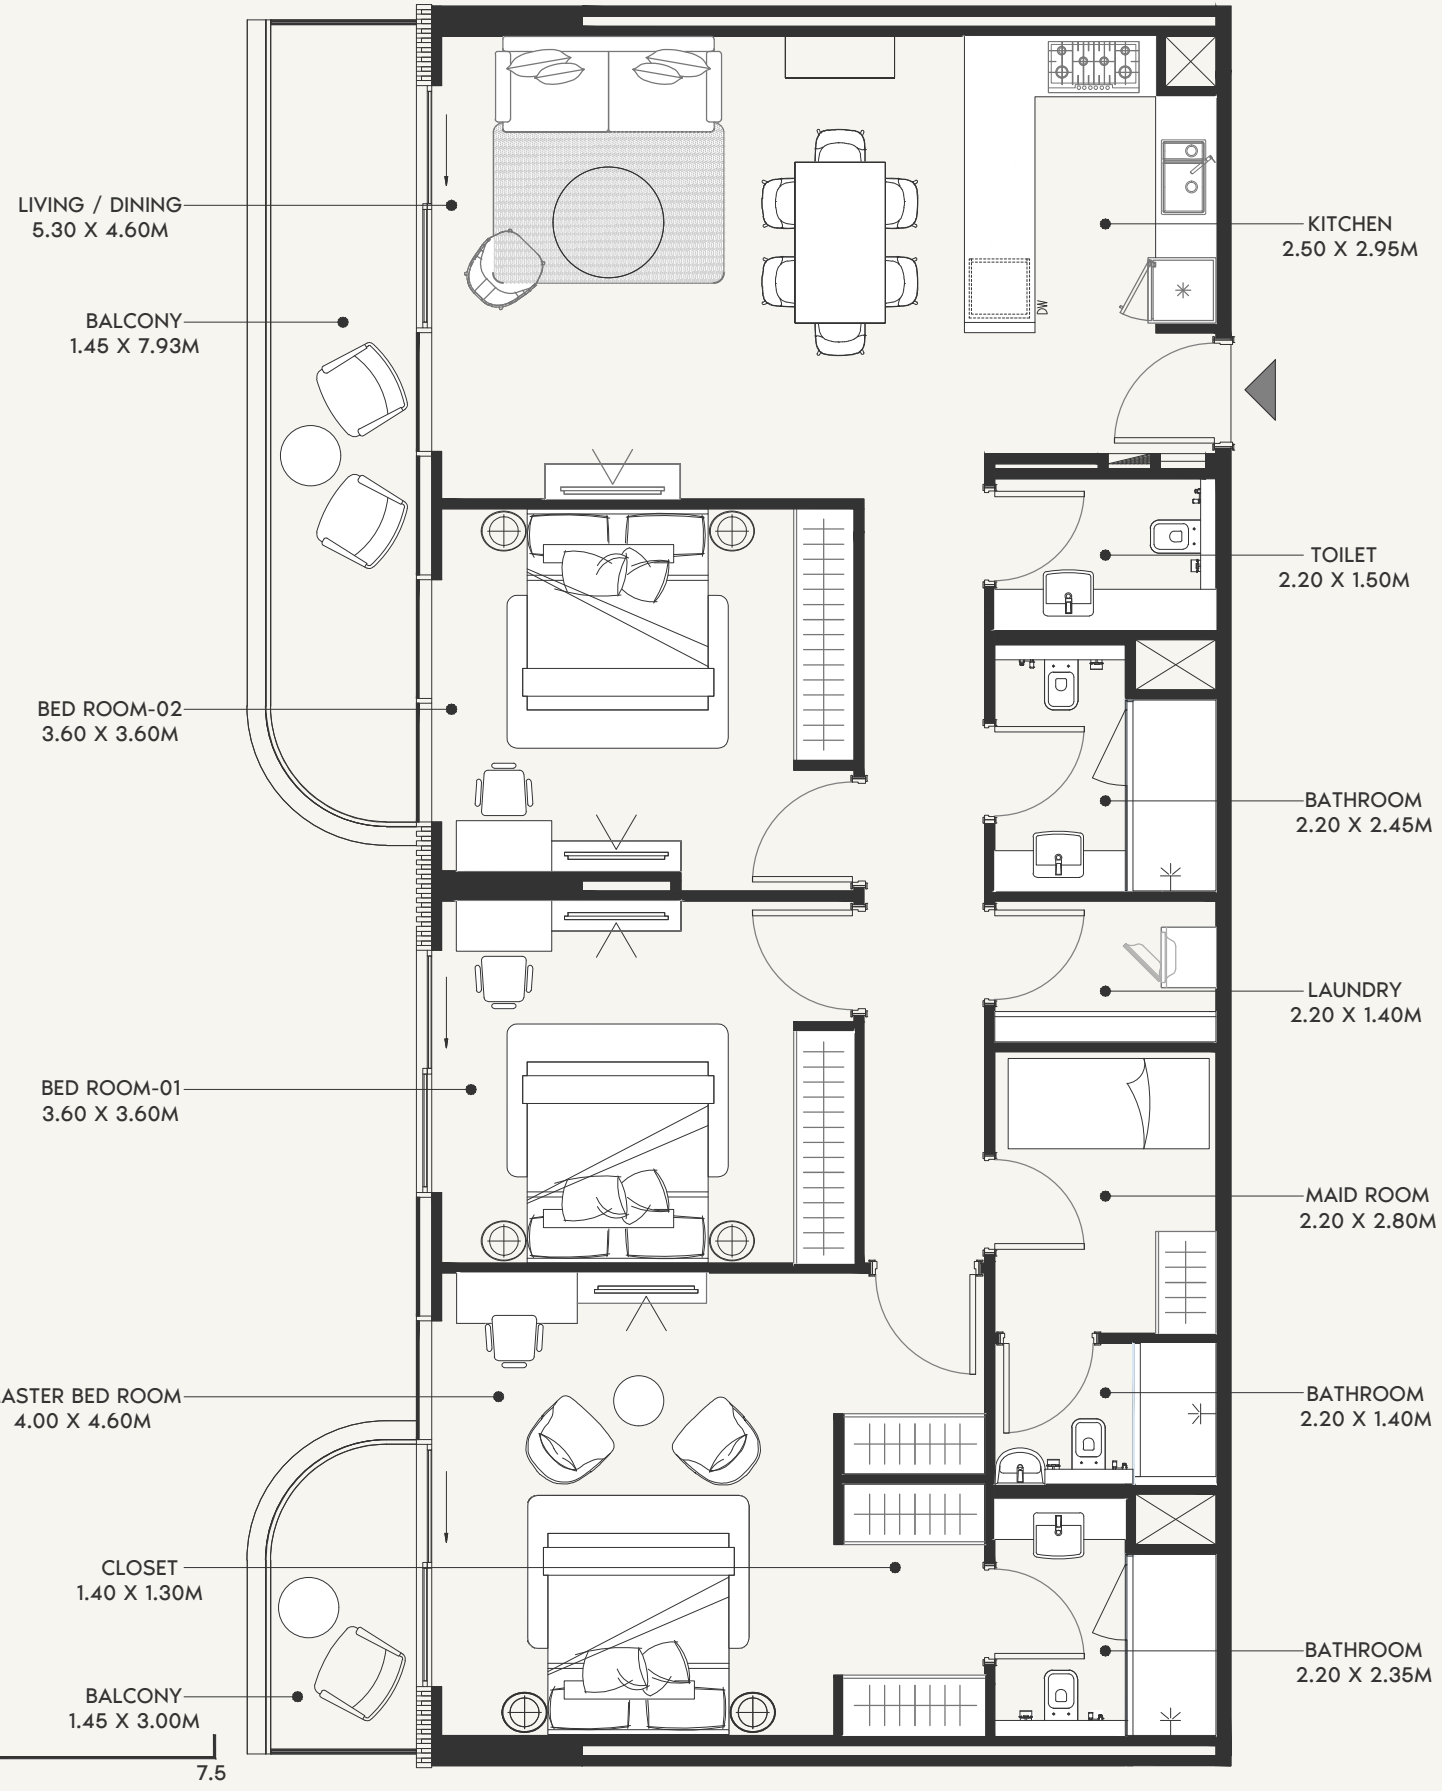

SCALE: N.T.S

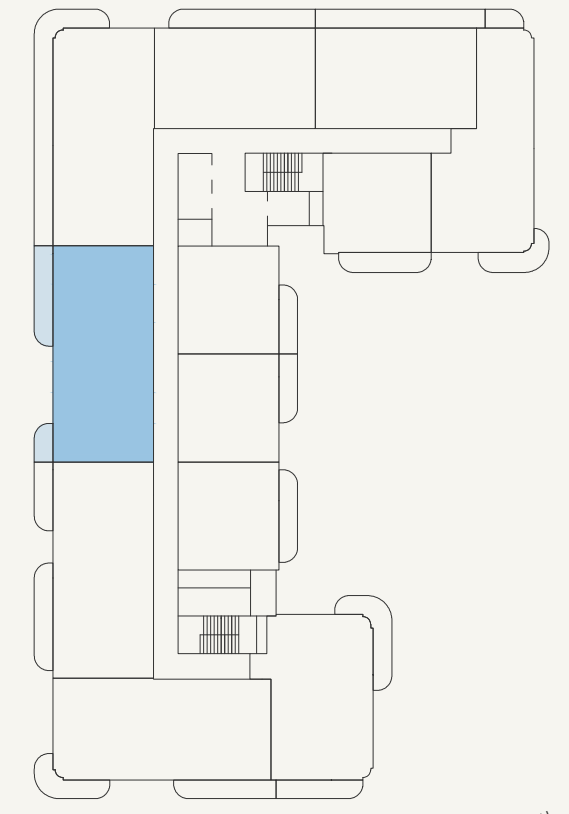

SCALE: N.T.S



FLOOR NO:
4TH FLOOR

UNIT TYPE:
3 BEDROOM (TYPE-01B)

APARTMENT AREA:
1461.11 SQ.FT. (135.74 SQ.M.)


BALCONY AREA:
175.56 SQ.FT. (16.31 SQ.M.)

DISCLAIMER:
THE COLORED MARKETING FLOOR PLANS PROVIDED BY THE DEVELOPER ARE FOR ILLUSTRATIVE PURPOSES ONLY. ACTUAL DIMENSIONS, LAYOUT, AND FINISHES MAY VARY FROM THOSE DEPICTED IN THE PLANS. FURNITURE, FIXTURES, AND EQUIPMENT SHOWN IN THE PLANS ARE FOR DECORATIVE PURPOSES ONLY AND ARE NOT INCLUDED IN THE PURCHASE OR LEASE OF THE PROPERTY. THE DEVELOPER RESERVES THE RIGHT TO MAKE MODIFICATIONS, REVISIONS, AND CHANGES TO THE FLOOR PLANS, SPECIFICATIONS, AND FEATURES WITHOUT PRIOR NOTICE.


TOTAL APARTMENT AREA:
1636.67 SQ.FT. (152.05 SQ.M.)

PROJECT NAME / BUILDING:
AFRA 026

UNIT NO:
407,507 & 807

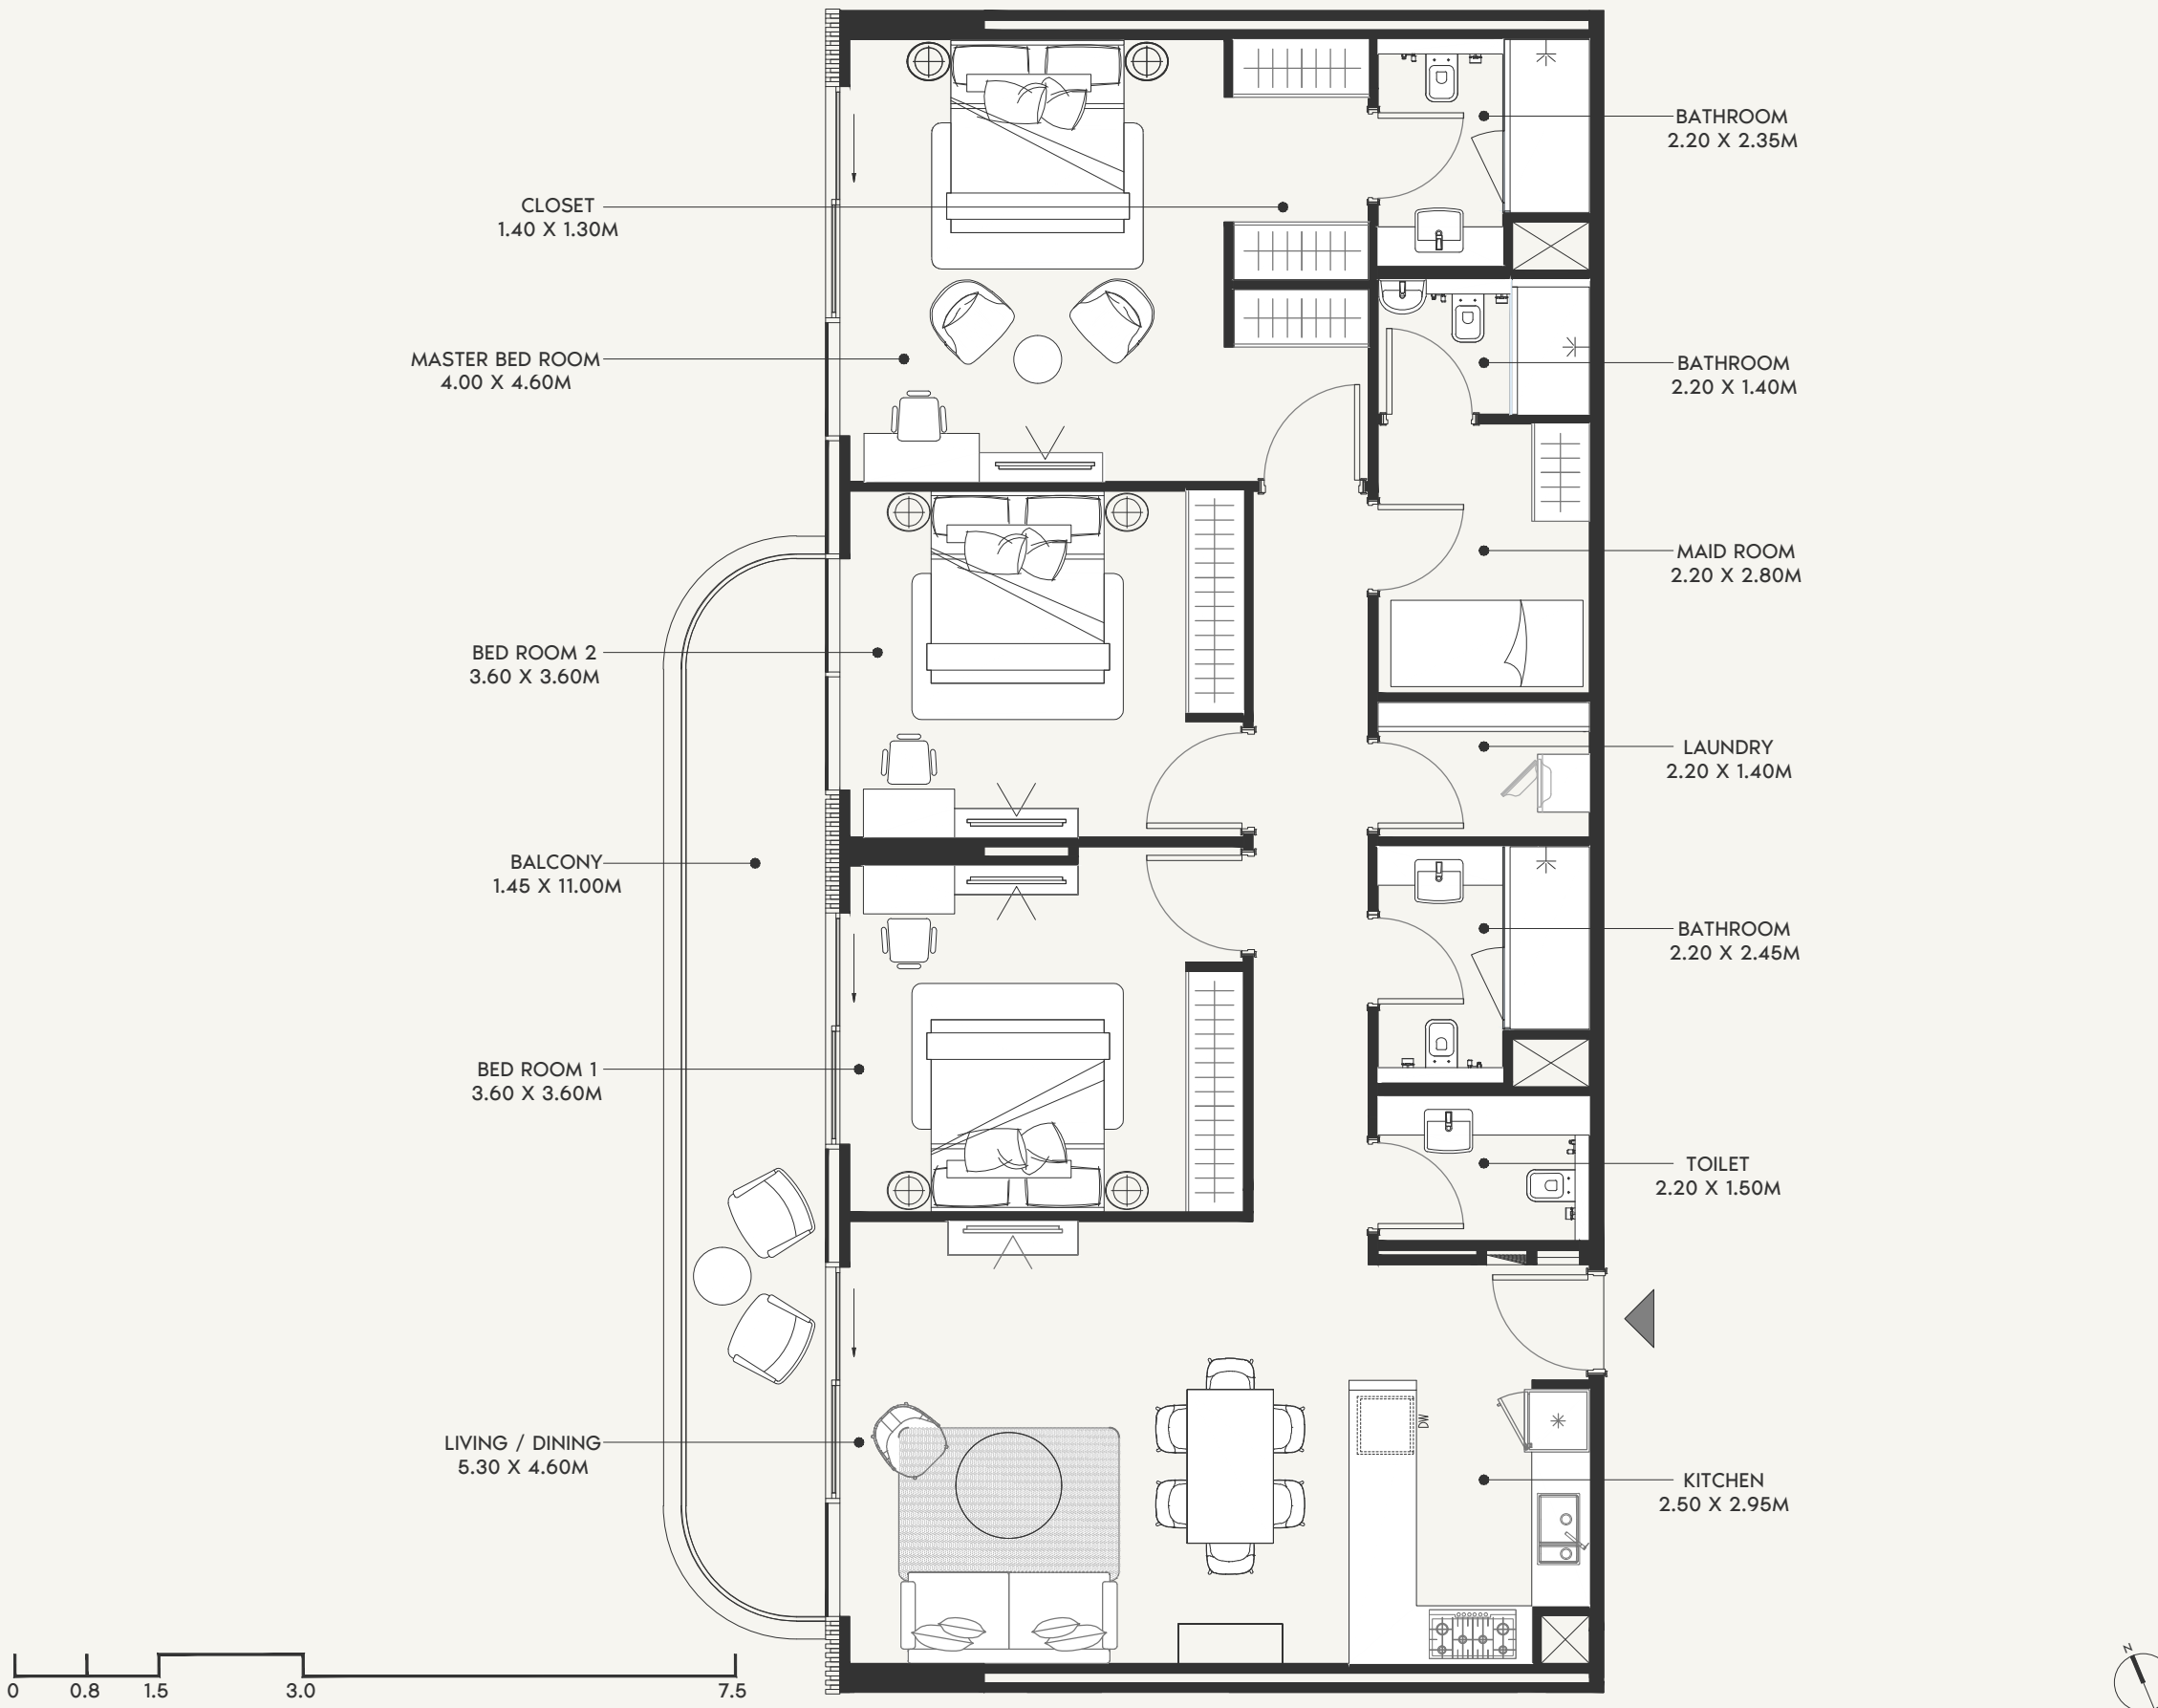


SCALE: N.T.S

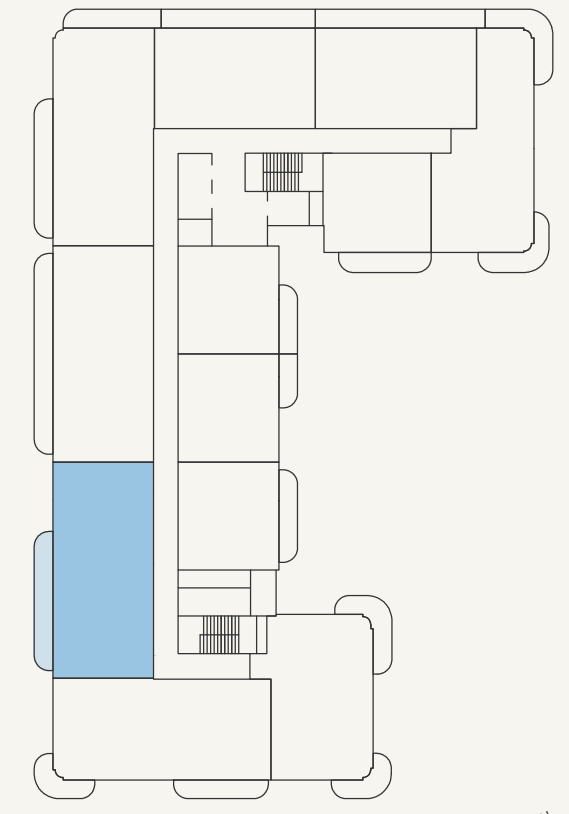


SCALE: N.T.S



FLOOR NO: 6TH FLOOR	APARTMENT AREA: 1461.00 SQ.FT. (135.73 SQ.M.)	DISCLAIMER: <small>THE COLORED MARKETING FLOOR PLANS PROVIDED BY THE DEVELOPER ARE FOR ILLUSTRATIVE PURPOSES ONLY. ACTUAL DIMENSIONS, LAYOUT, AND FINISHES MAY VARY FROM THOSE DEPICTED IN THE PLANS. FURNITURE, FIXTURES, AND EQUIPMENT SHOWN IN THE PLANS ARE FOR DECORATIVE PURPOSES ONLY AND ARE NOT INCLUDED IN THE PURCHASE OR LEASE OF THE PROPERTY. THE DEVELOPER RESERVES THE RIGHT TO MAKE MODIFICATIONS, REVISIONS, AND CHANGES TO THE FLOOR PLANS, SPECIFICATIONS, AND FEATURES WITHOUT PRIOR NOTICE.</small>	PROJECT NAME / BUILDING: AFRA 026
	UNIT TYPE: 3 BEDROOM (TYPE-01C)		BALCONY AREA: 175.56 SQ.FT. (16.31 SQ.M.)

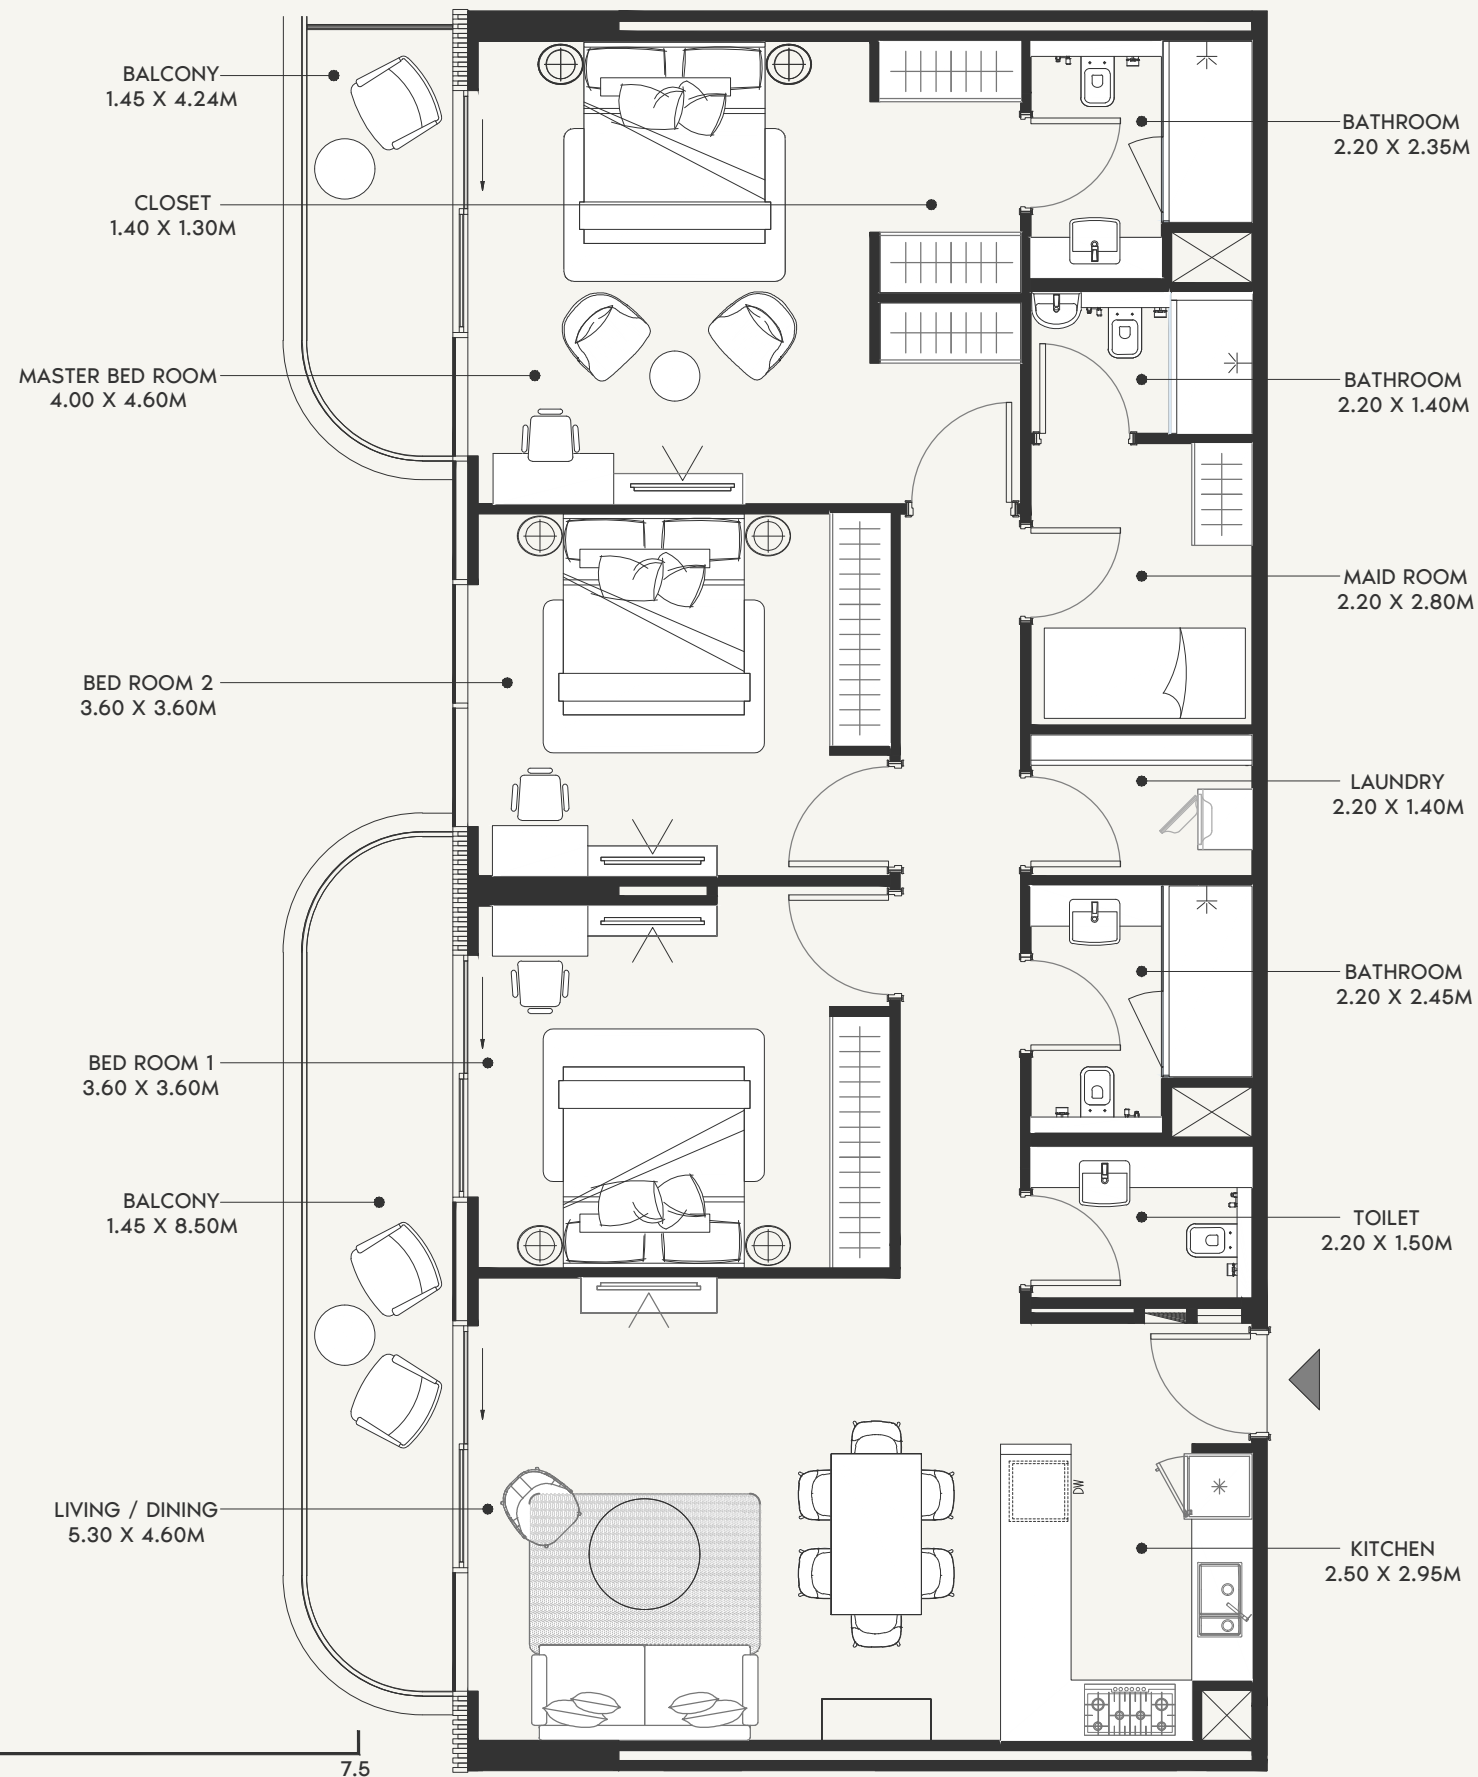

SCALE: N.T.S

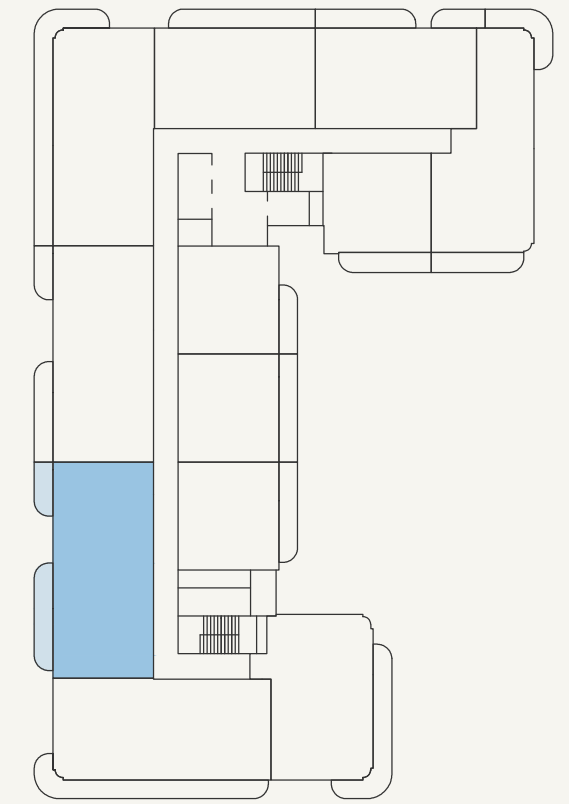

SCALE: N.T.S



FLOOR NO:
2ND FLOOR

UNIT TYPE:
3 BEDROOM (TYPE-01D)

APARTMENT AREA:
1462.83 SQ.FT. (135.90 SQ.M.)


BALCONY AREA:
199.67 SQ.FT. (18.55 SQ.M.)

DISCLAIMER:
THE COLORED MARKETING FLOOR PLANS PROVIDED BY THE DEVELOPER ARE FOR ILLUSTRATIVE PURPOSES ONLY. ACTUAL DIMENSIONS, LAYOUT, AND FINISHES MAY VARY FROM THOSE DEPICTED IN THE PLANS. FURNITURE, FIXTURES, AND EQUIPMENT SHOWN IN THE PLANS ARE FOR DECORATIVE PURPOSES ONLY AND ARE NOT INCLUDED IN THE PURCHASE OR LEASE OF THE PROPERTY. THE DEVELOPER RESERVES THE RIGHT TO MAKE MODIFICATIONS, REVISIONS, AND CHANGES TO THE FLOOR PLANS, SPECIFICATIONS, AND FEATURES WITHOUT PRIOR NOTICE.


TOTAL APARTMENT AREA:
1662.50 SQ.FT. (154.45 SQ.M.)

PROJECT NAME / BUILDING:
AFRA 026

UNIT NO:
206,306 & 906

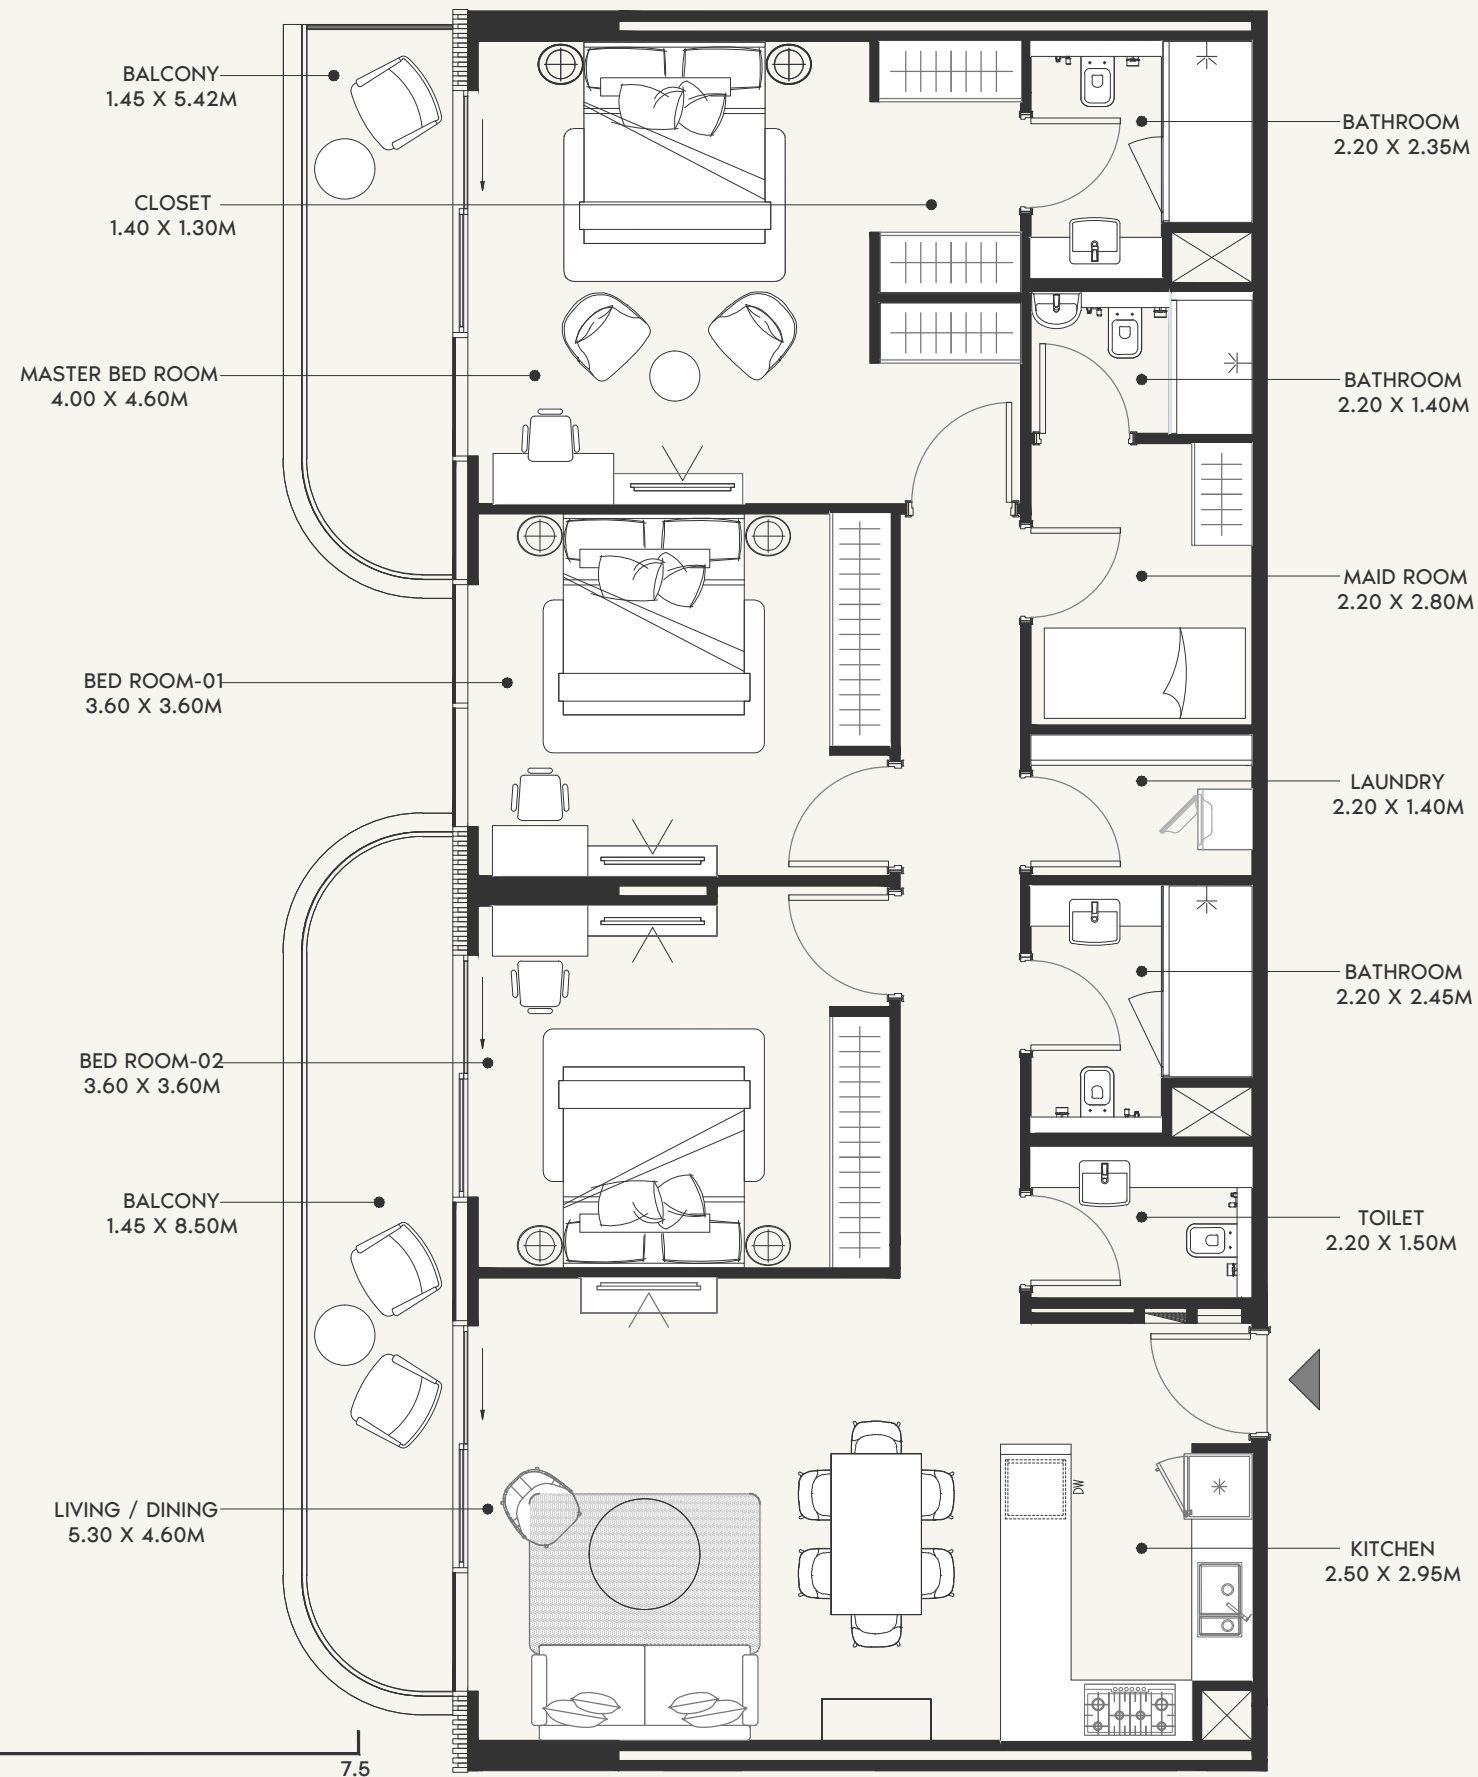

SCALE: N.T.S

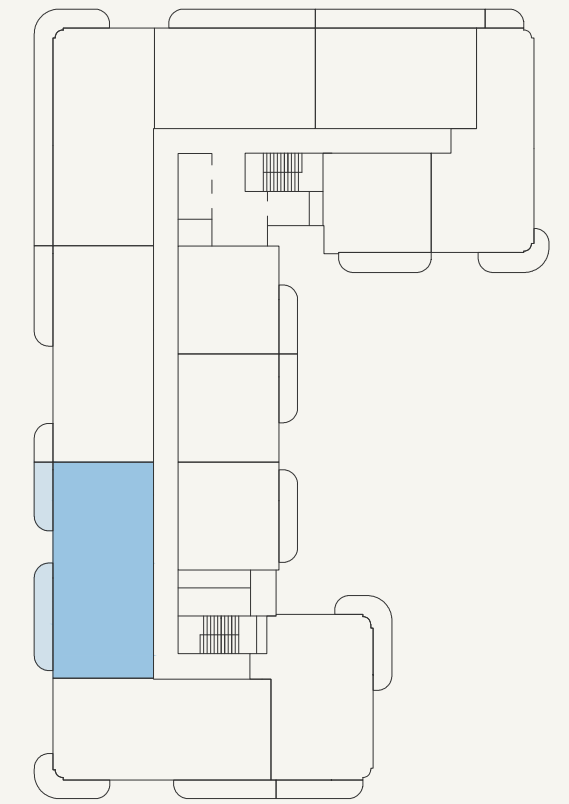

SCALE: N.T.S



FLOOR NO:
4TH FLOOR

UNIT TYPE:
3 BEDROOM (TYPE-01E)

APARTMENT AREA:
1462.83 SQ.FT. (135.90 SQ.M.)

BALCONY AREA:
218.83 SQ.FT. (20.33 SQ.M.)

DISCLAIMER:
THE COLORED MARKETING FLOOR PLANS PROVIDED BY THE DEVELOPER ARE FOR ILLUSTRATIVE PURPOSES ONLY. ACTUAL DIMENSIONS, LAYOUT, AND FINISHES MAY VARY FROM THOSE DEPICTED IN THE PLANS. FURNITURE, FIXTURES, AND EQUIPMENT SHOWN IN THE PLANS ARE FOR DECORATIVE PURPOSES ONLY AND ARE NOT INCLUDED IN THE PURCHASE OR LEASE OF THE PROPERTY. THE DEVELOPER RESERVES THE RIGHT TO MAKE MODIFICATIONS, REVISIONS, AND CHANGES TO THE FLOOR PLANS, SPECIFICATIONS, AND FEATURES WITHOUT PRIOR NOTICE.

TOTAL APARTMENT AREA:
1681.66 SQ.FT. (156.23 SQ.M.)

PROJECT NAME / BUILDING:
AFRA 026

UNIT NO:
406,506 & 806

LIVING / DINING
5.30 X 4.60M

BALCONY
1.45 X 15.92M

BED ROOM 1
3.60 X 3.60M

BED ROOM 2
3.60 X 3.60M

MASTER BED ROOM
4.00 X 4.60M

CLOSET
1.40 X 1.30M

KITCHEN
2.50 X 2.95M

TOILET
2.20 X 1.50M

BATHROOM
2.20 X 2.45M

LAUNDRY
2.20 X 1.40M


MAID ROOM
2.20 X 2.80M

BATHROOM
2.20 X 1.40M

BATHROOM
2.20 X 2.35M



SCALE: N.T.S

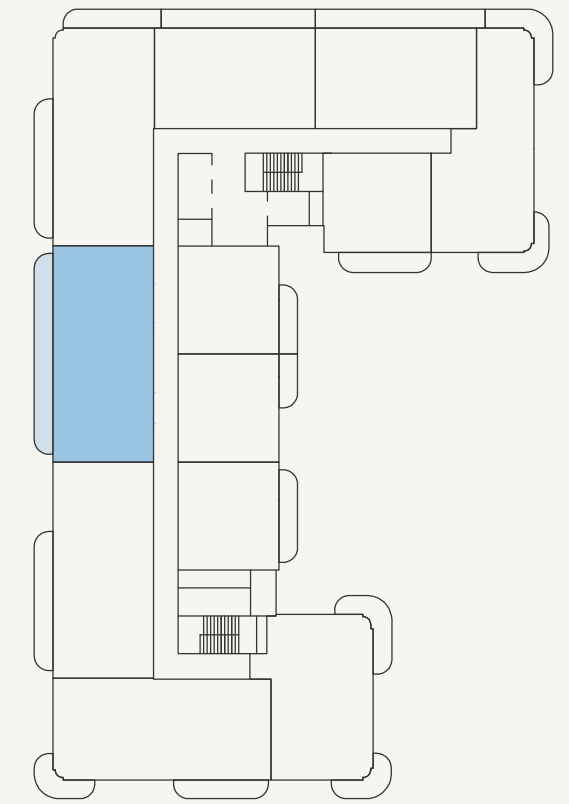

SCALE: N.T.S



FLOOR NO:
6TH FLOOR

UNIT TYPE:
3 BEDROOM (TYPE-01F)

APARTMENT AREA:
1456.69 SQ.FT. (135.33 SQ.M.)


BALCONY AREA:
259.41 SQ.FT. (24.10 SQ.M.)

DISCLAIMER:
THE COLORED MARKETING FLOOR PLANS PROVIDED BY THE DEVELOPER ARE FOR ILLUSTRATIVE PURPOSES ONLY. ACTUAL DIMENSIONS, LAYOUT, AND FINISHES MAY VARY FROM THOSE DEPICTED IN THE PLANS. FURNITURE, FIXTURES, AND EQUIPMENT SHOWN IN THE PLANS ARE FOR DECORATIVE PURPOSES ONLY AND ARE NOT INCLUDED IN THE PURCHASE OR LEASE OF THE PROPERTY. THE DEVELOPER RESERVES THE RIGHT TO MAKE MODIFICATIONS, REVISIONS, AND CHANGES TO THE FLOOR PLANS, SPECIFICATIONS, AND FEATURES WITHOUT PRIOR NOTICE.


TOTAL APARTMENT AREA:
1716.10 SQ.FT. (159.43 SQ.M.)

PROJECT NAME / BUILDING:
AFRA 026

UNIT NO:
607 & 707

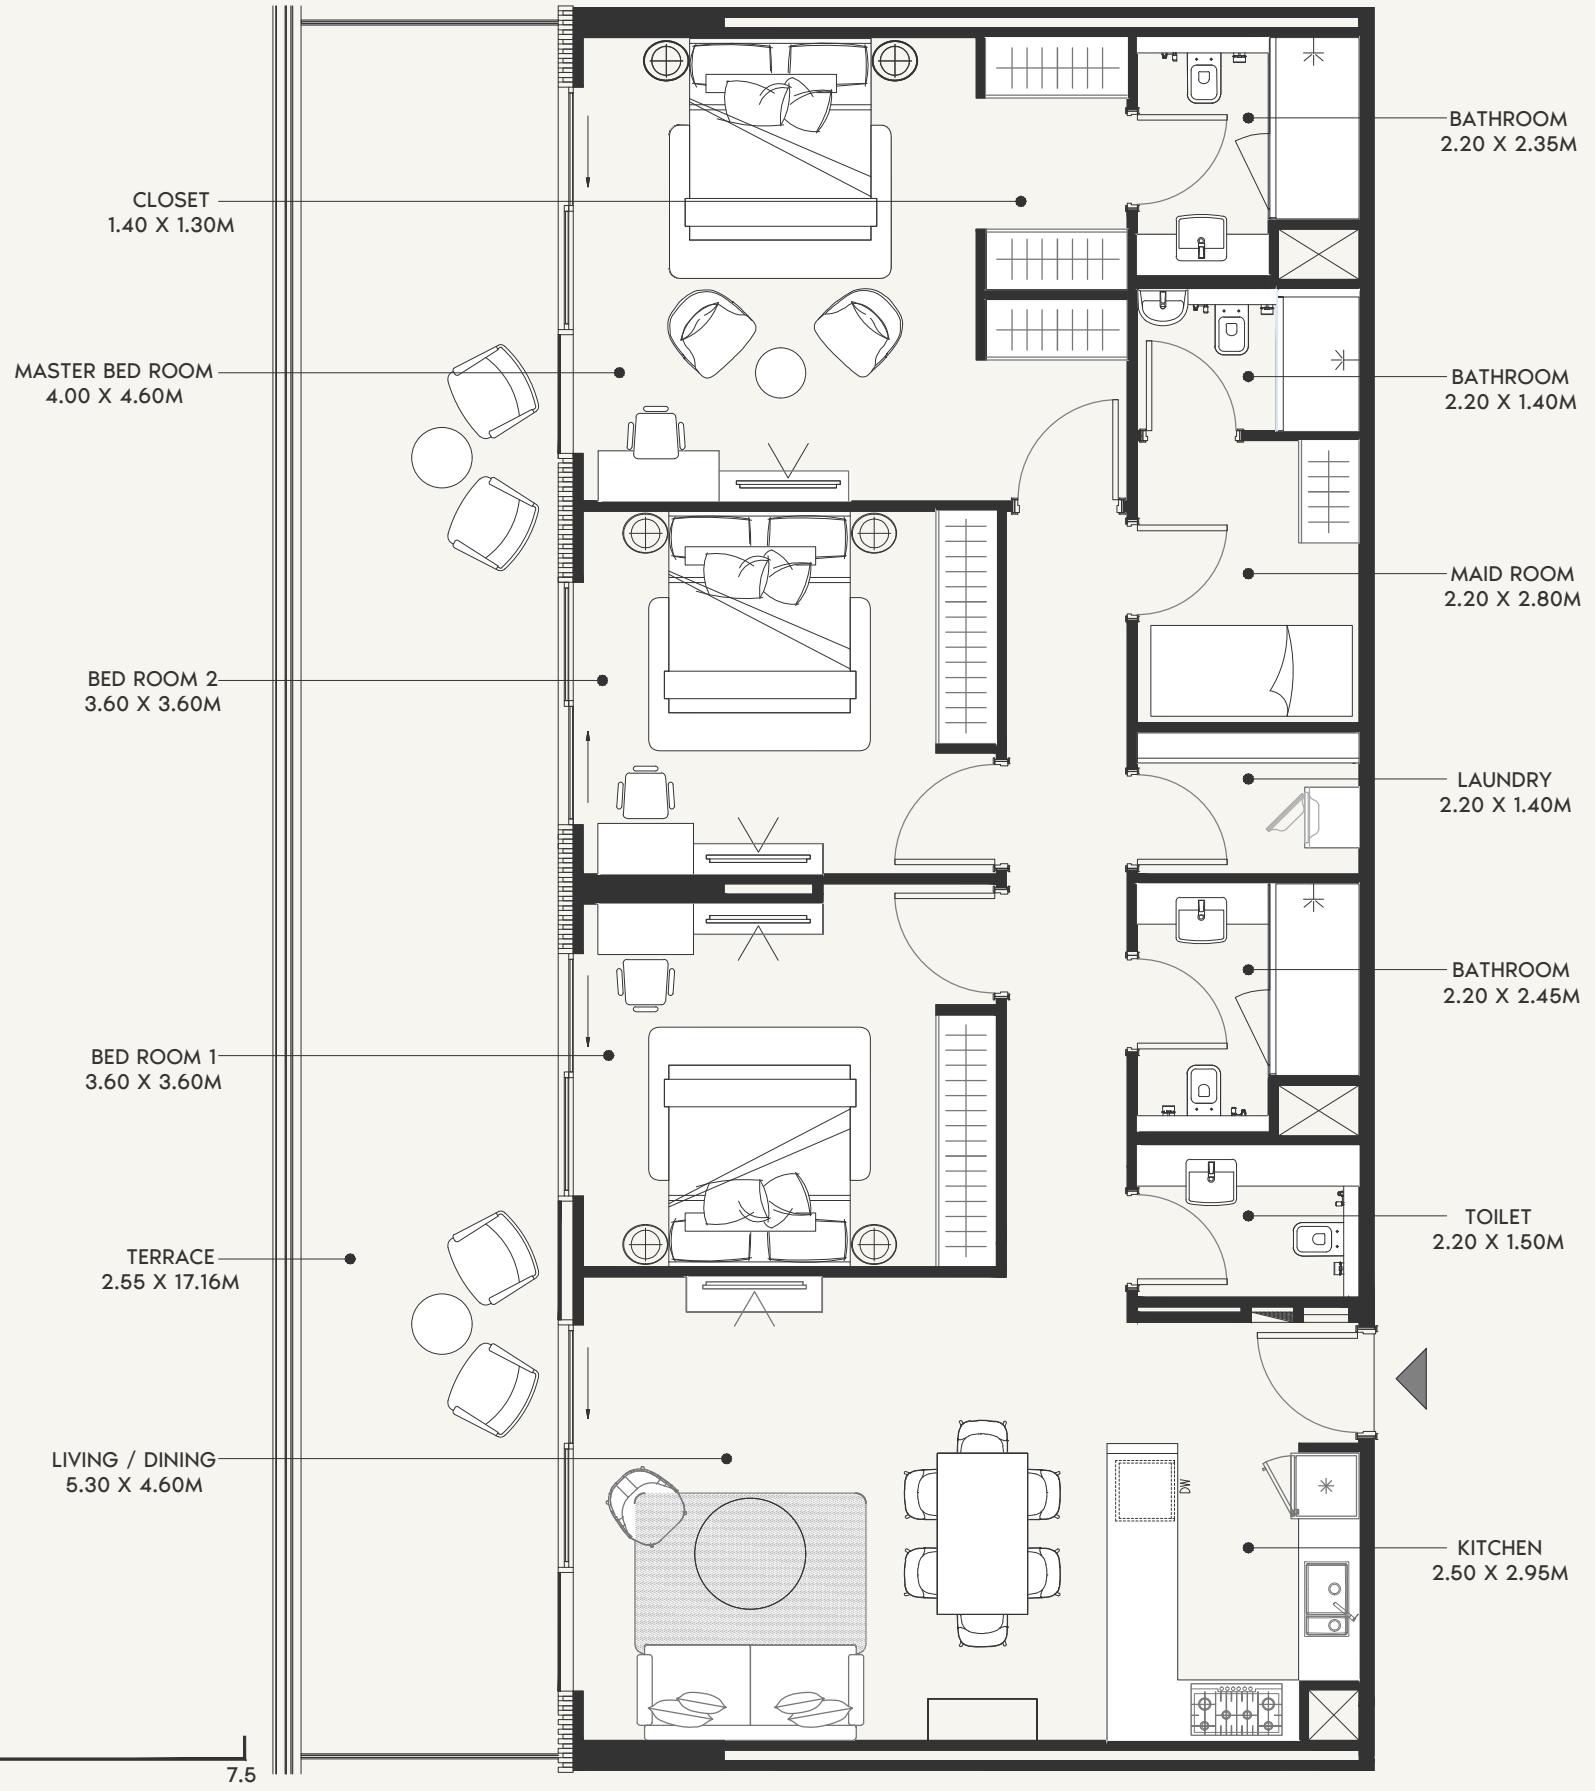


SCALE: N.T.S

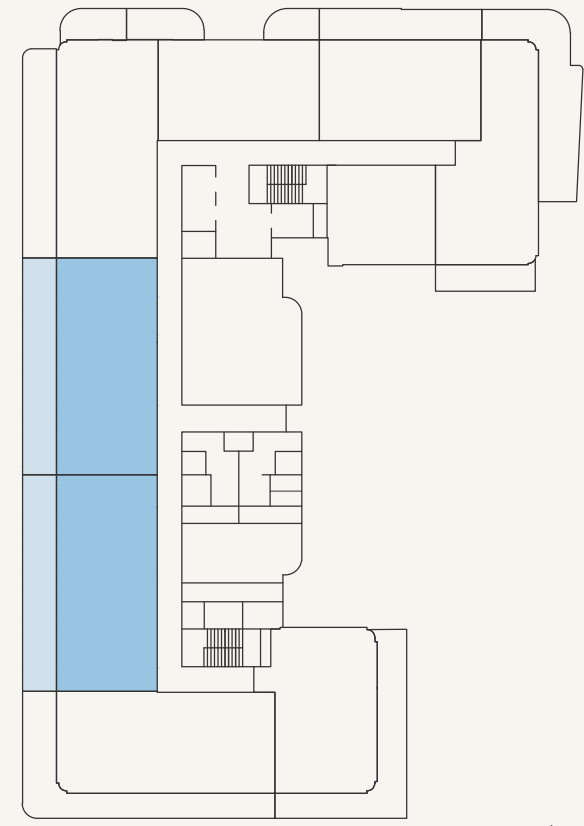


SCALE: N.T.S



FLOOR NO: 1ST FLOOR	APARTMENT AREA: 1460.24 SQ.FT. (135.66 SQ.M.)	DISCLAIMER: <small>THE COLORED MARKETING FLOOR PLANS PROVIDED BY THE DEVELOPER ARE FOR ILLUSTRATIVE PURPOSES ONLY. ACTUAL DIMENSIONS, LAYOUT, AND FINISHES MAY VARY FROM THOSE DEPICTED IN THE PLANS. FURNITURE, FIXTURES, AND EQUIPMENT SHOWN IN THE PLANS ARE FOR DECORATIVE PURPOSES ONLY AND ARE NOT INCLUDED IN THE PURCHASE OR LEASE OF THE PROPERTY. THE DEVELOPER RESERVES THE RIGHT TO MAKE MODIFICATIONS, REVISIONS, AND CHANGES TO THE FLOOR PLANS, SPECIFICATIONS, AND FEATURES WITHOUT PRIOR NOTICE.</small>	PROJECT NAME / BUILDING: AFRA 026
	UNIT TYPE: 3 BEDROOM (TYPE-01G)		

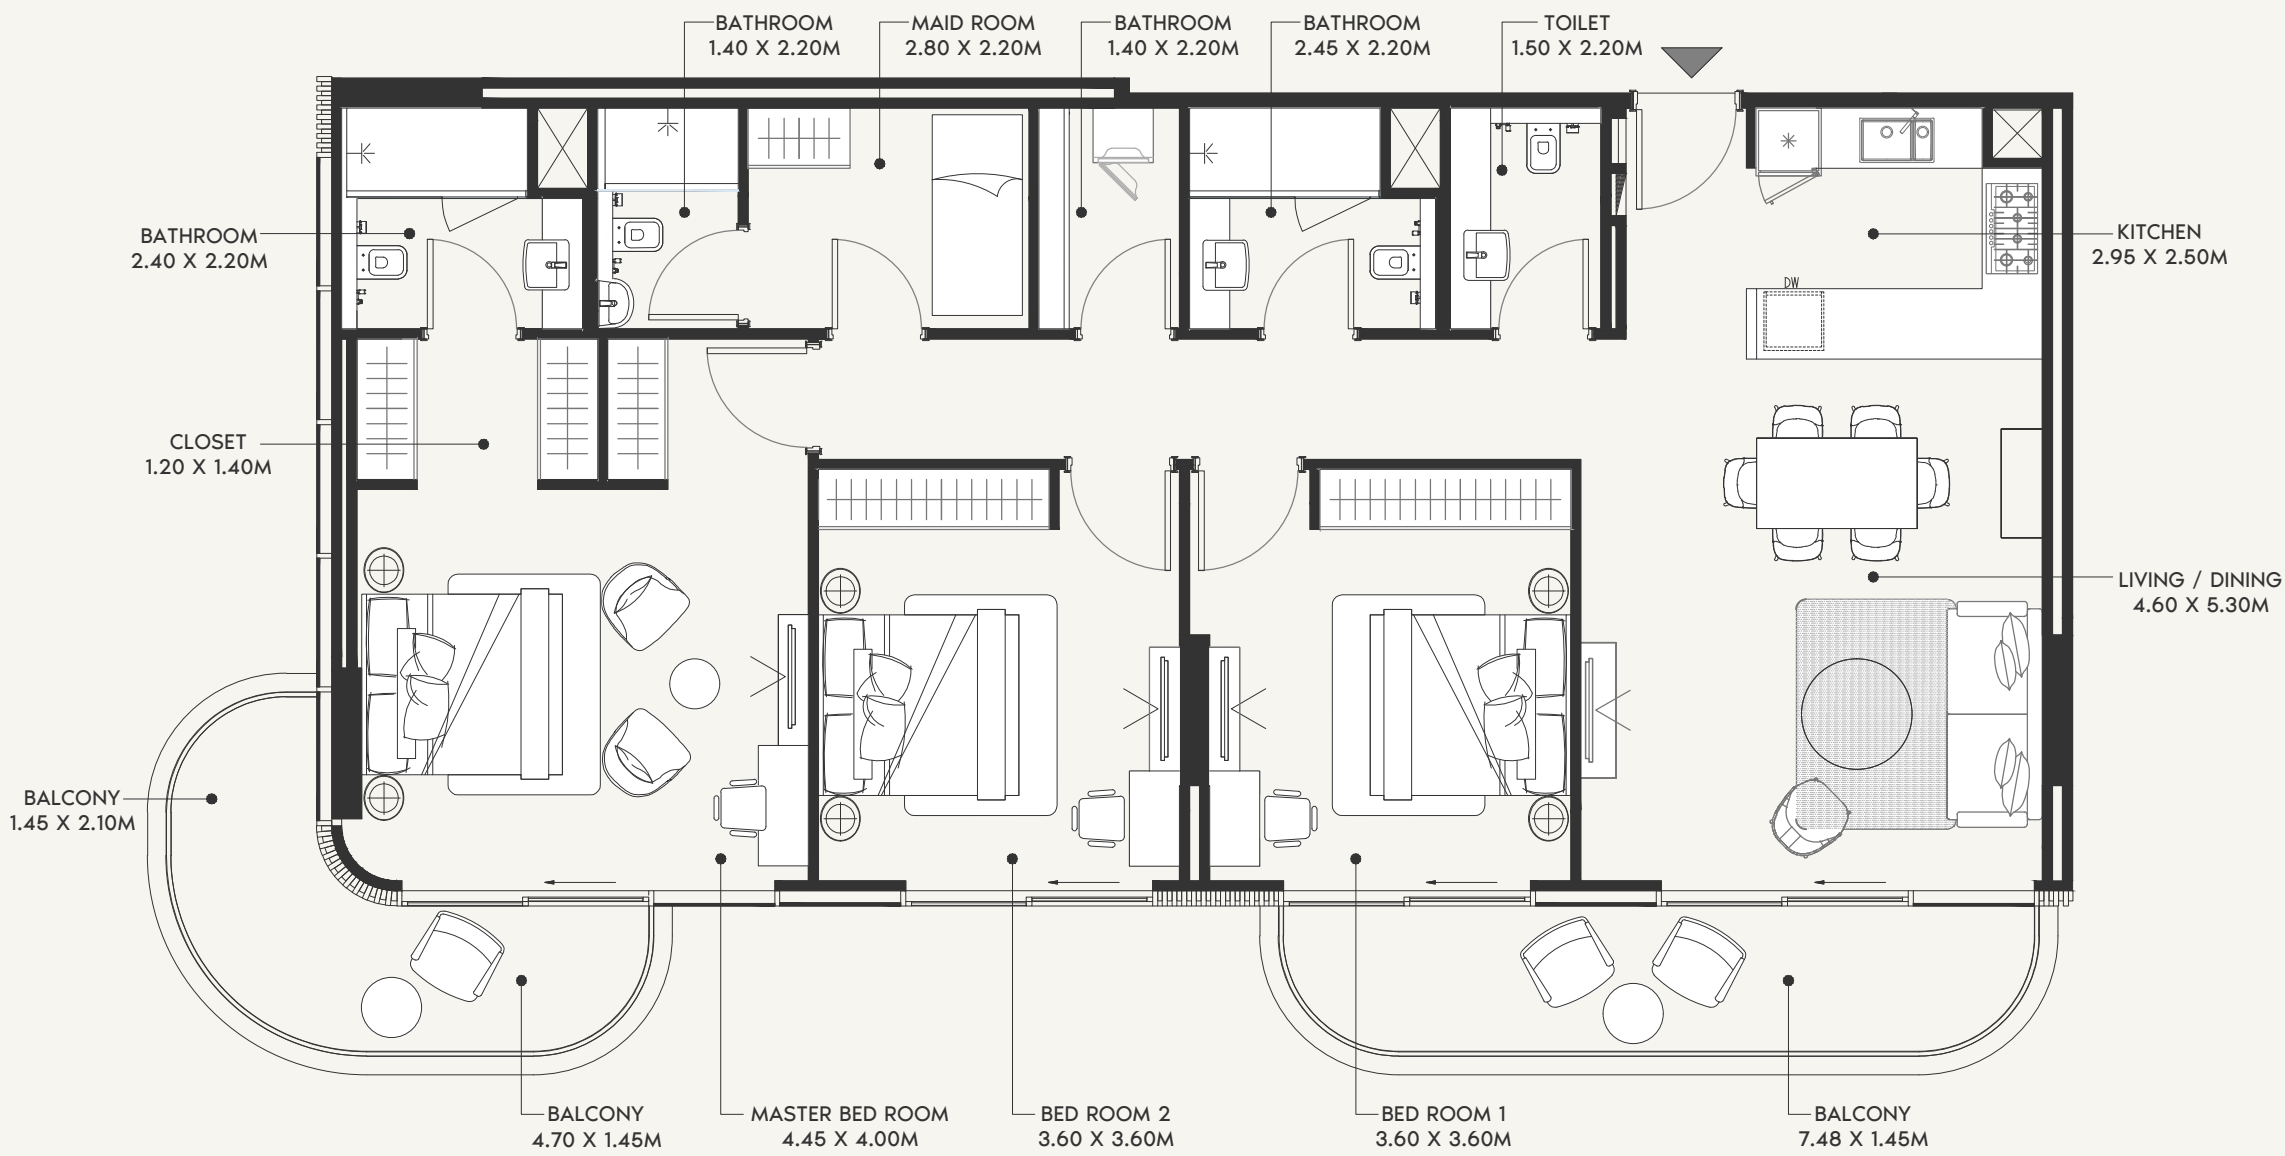



SCALE: N.T.S

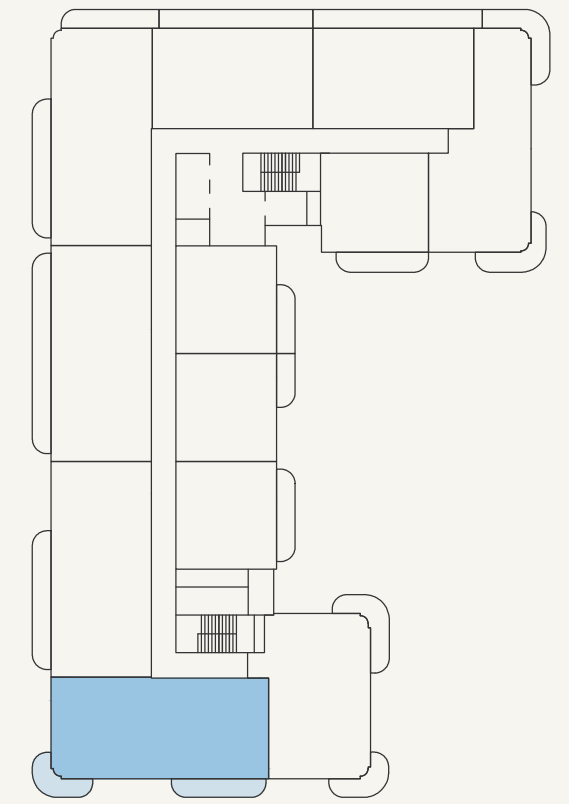


SCALE: N.T.S



FLOOR NO: 6TH FLOOR	APARTMENT AREA: 1471.12 SQ.FT. (136.67 SQ.M.)	DISCLAIMER: <small>THE COLORED MARKETING FLOOR PLANS PROVIDED BY THE DEVELOPER ARE FOR ILLUSTRATIVE PURPOSES ONLY. ACTUAL DIMENSIONS, LAYOUT, AND FINISHES MAY VARY FROM THOSE DEPICTED IN THE PLANS. FURNITURE, FIXTURES, AND EQUIPMENT SHOWN IN THE PLANS ARE FOR DECORATIVE PURPOSES ONLY AND ARE NOT INCLUDED IN THE PURCHASE OR LEASE OF THE PROPERTY. THE DEVELOPER RESERVES THE RIGHT TO MAKE MODIFICATIONS, REVISIONS, AND CHANGES TO THE FLOOR PLANS, SPECIFICATIONS, AND FEATURES WITHOUT PRIOR NOTICE.</small>	PROJECT NAME / BUILDING: AFRA 026
	UNIT TYPE: 3 BEDROOM (TYPE-02A)		

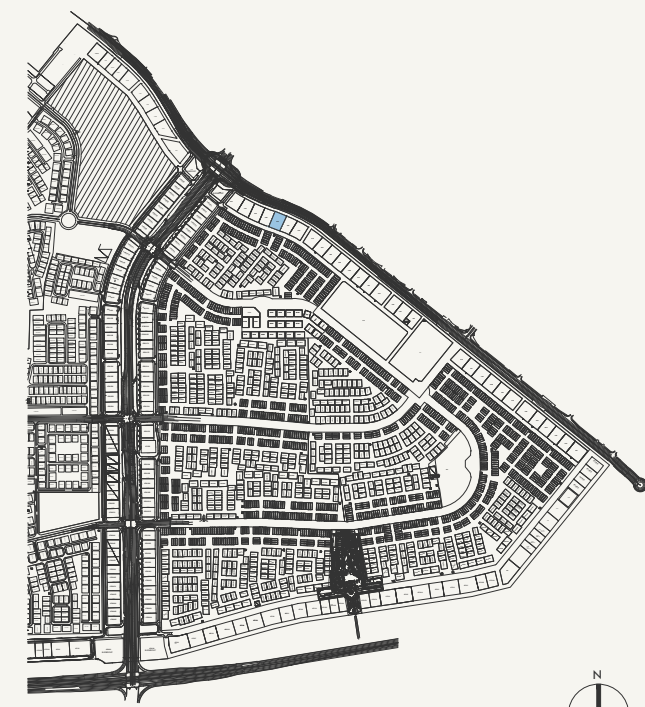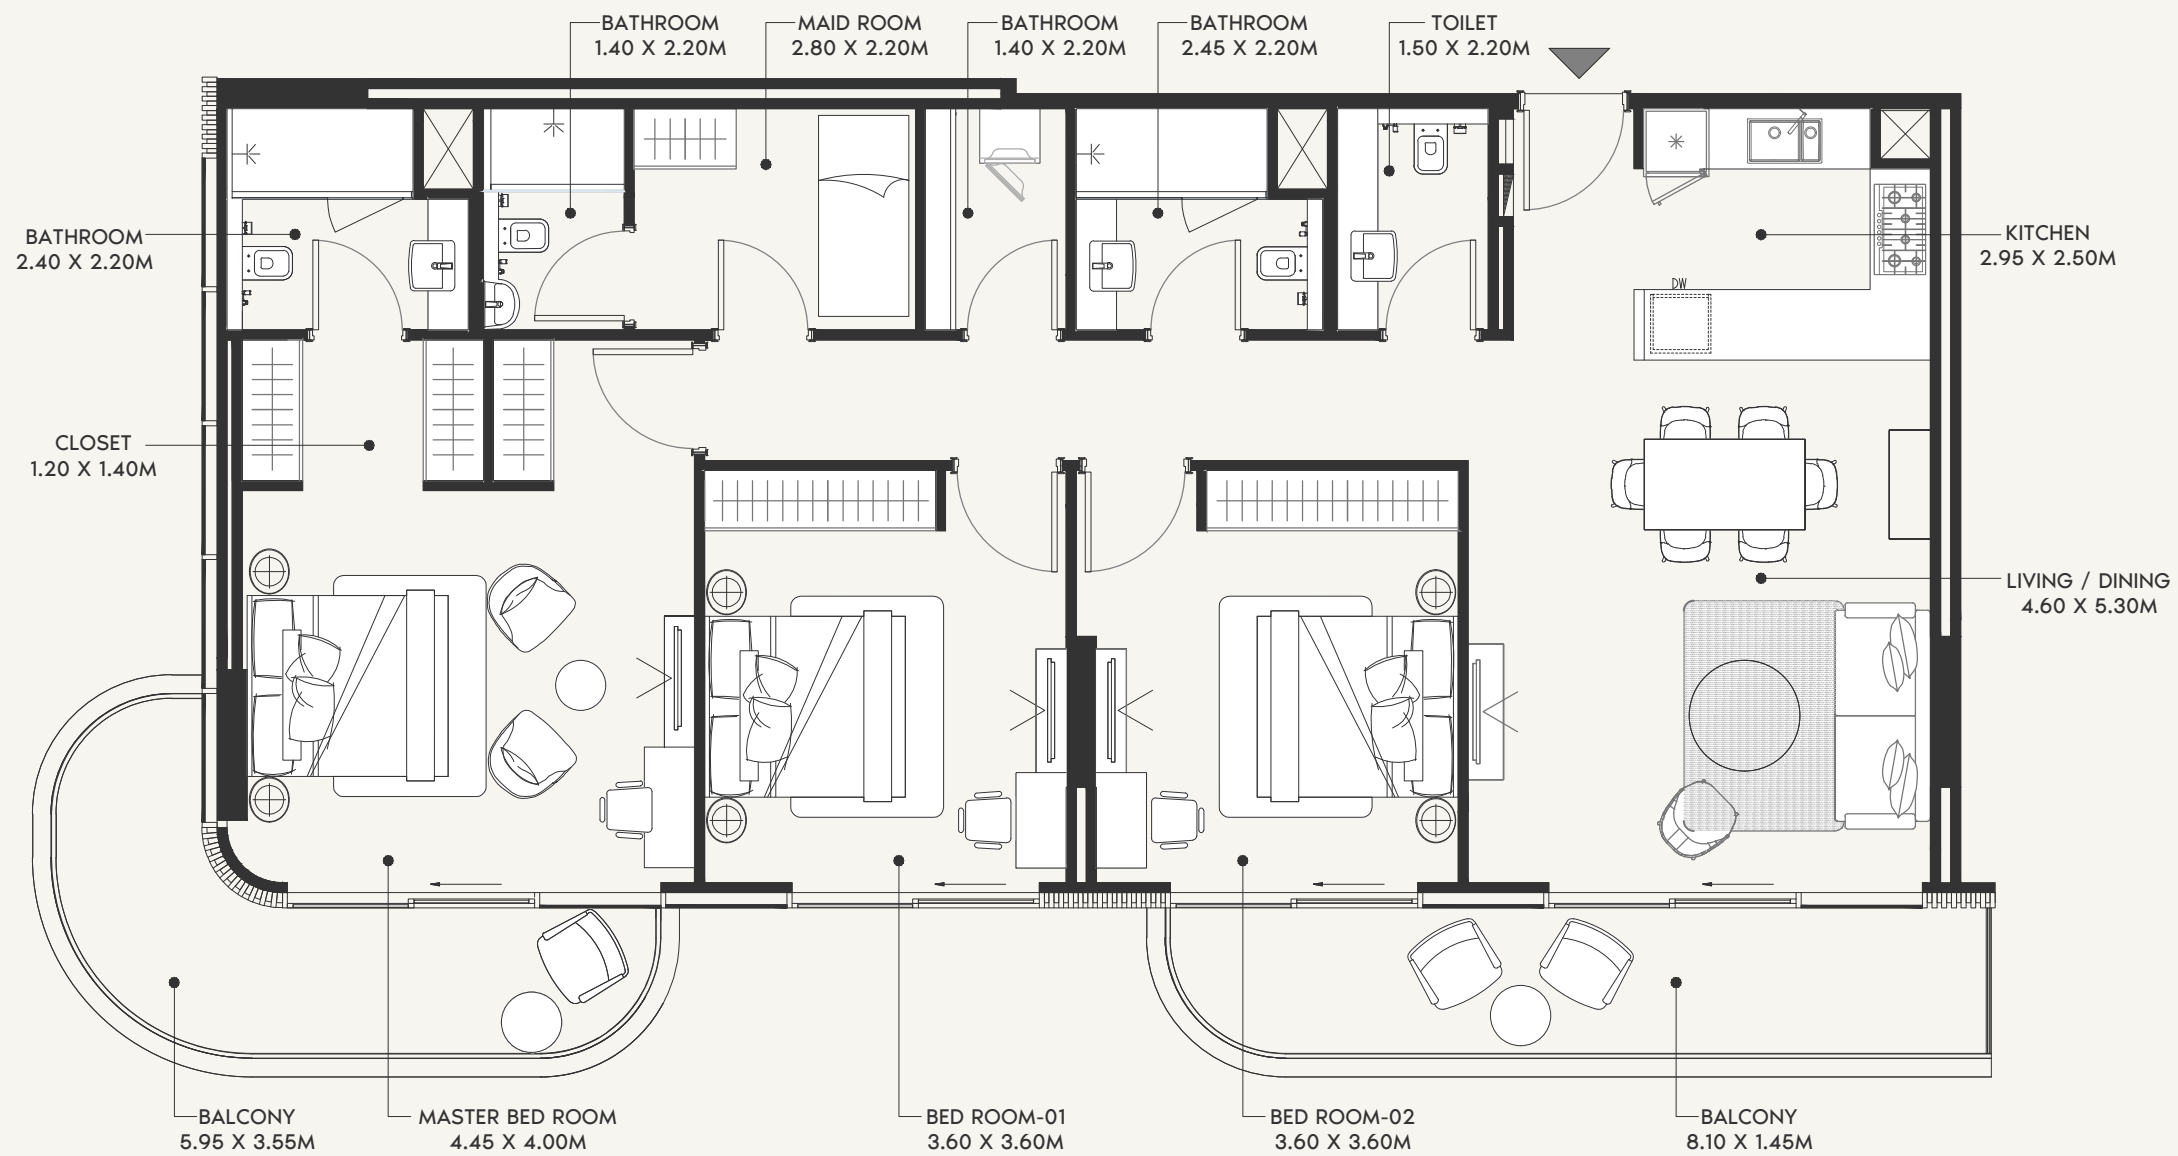

SCALE: N.T.S

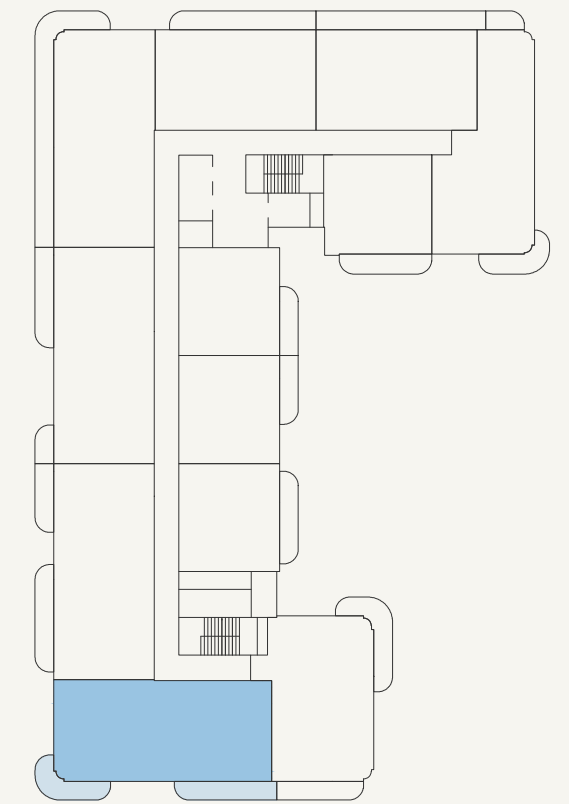

SCALE: N.T.S



FLOOR NO:
4TH FLOOR

UNIT TYPE:
3 BEDROOM (TYPE-02B)

APARTMENT AREA:
1471.55 SQ.FT. (136.71 SQ.M.)



BALCONY AREA:
254.78 SQ.FT. (23.67 SQ.M.)

DISCLAIMER:
THE COLORED MARKETING FLOOR PLANS PROVIDED BY THE DEVELOPER ARE FOR ILLUSTRATIVE PURPOSES ONLY. ACTUAL DIMENSIONS, LAYOUT, AND FINISHES MAY VARY FROM THOSE DEPICTED IN THE PLANS. FURNITURE, FIXTURES, AND EQUIPMENT SHOWN IN THE PLANS ARE FOR DECORATIVE PURPOSES ONLY AND ARE NOT INCLUDED IN THE PURCHASE OR LEASE OF THE PROPERTY. THE DEVELOPER RESERVES THE RIGHT TO MAKE MODIFICATIONS, REVISIONS, AND CHANGES TO THE FLOOR PLANS, SPECIFICATIONS, AND FEATURES WITHOUT PRIOR NOTICE.


TOTAL APARTMENT AREA:
1726.33 SQ.FT. (160.38 SQ.M.)

PROJECT NAME / BUILDING:
AFRA 026

UNIT NO:
405,505 & 805

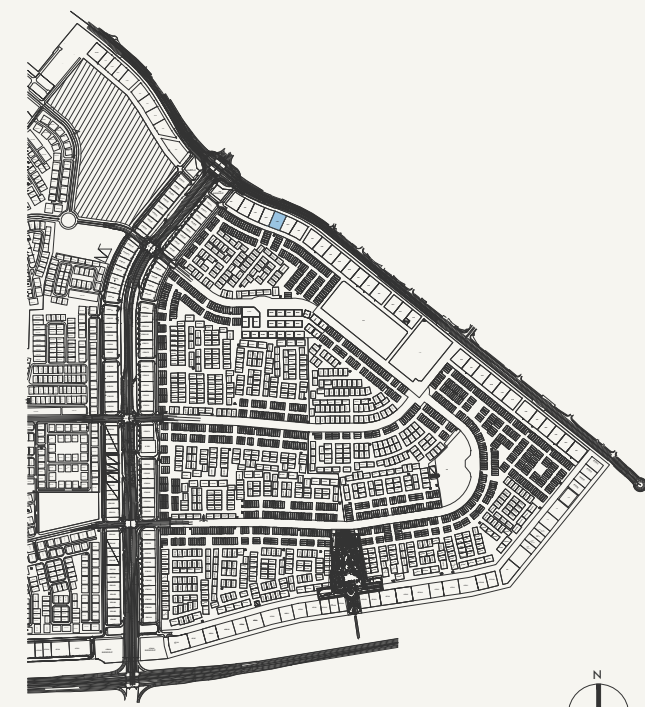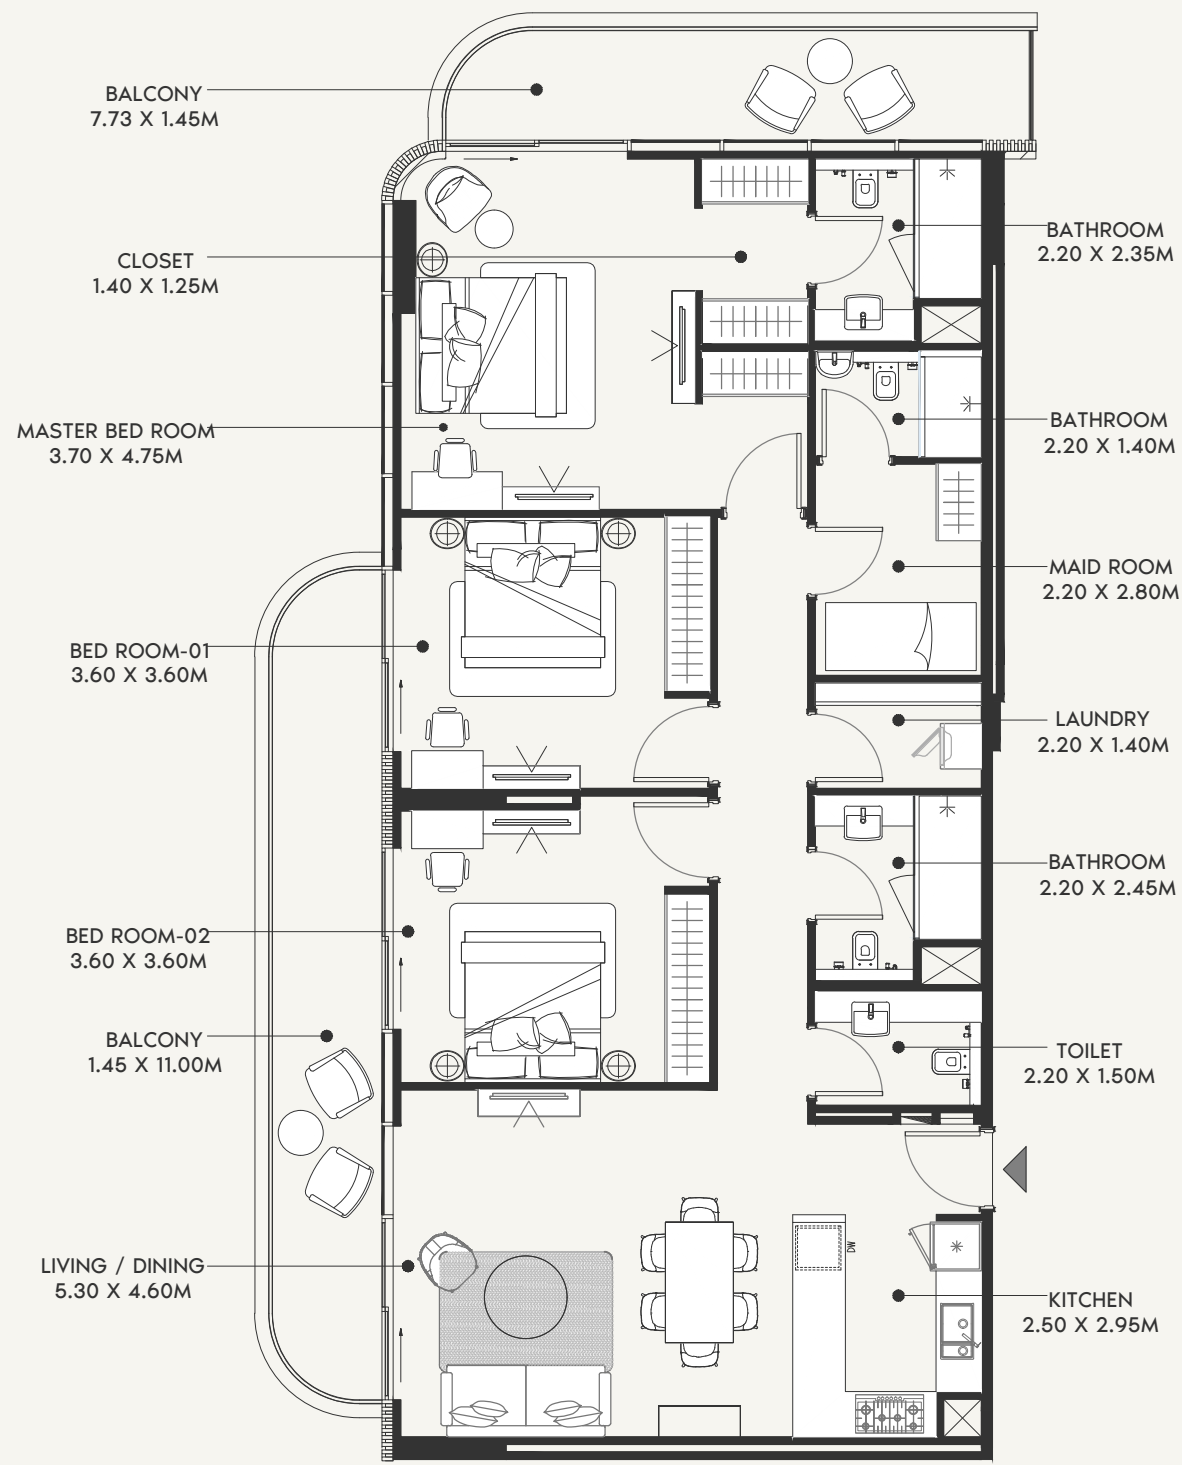

SCALE: N.T.S

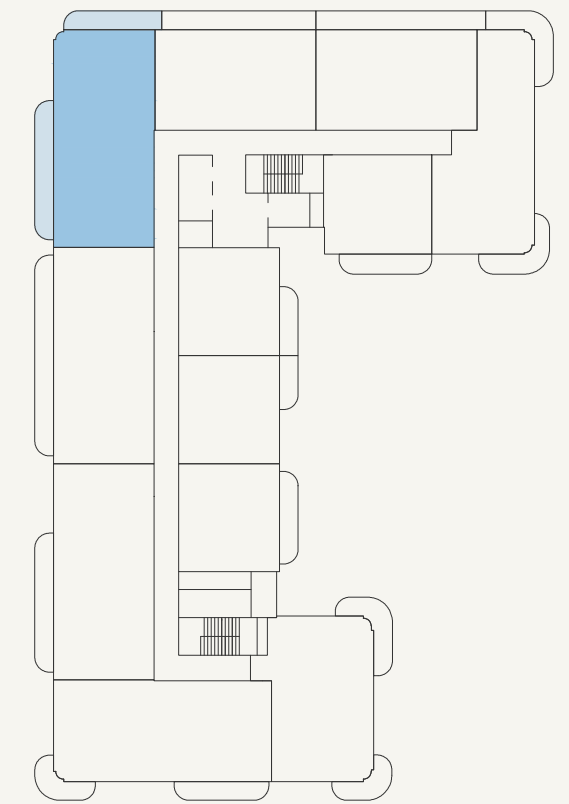

SCALE: N.T.S



FLOOR NO:
6TH FLOOR

UNIT TYPE:
3 BEDROOM (TYPE-02C)

APARTMENT AREA:
1472.62 SQ.FT. (136.81 SQ.M.)



BALCONY AREA:
299.89 SQ.FT. (27.86 SQ.M.)

DISCLAIMER:
THE COLORED MARKETING FLOOR PLANS PROVIDED BY THE DEVELOPER ARE FOR ILLUSTRATIVE PURPOSES ONLY. ACTUAL DIMENSIONS, LAYOUT, AND FINISHES MAY VARY FROM THOSE DEPICTED IN THE PLANS. FURNITURE, FIXTURES, AND EQUIPMENT SHOWN IN THE PLANS ARE FOR DECORATIVE PURPOSES ONLY AND ARE NOT INCLUDED IN THE PURCHASE OR LEASE OF THE PROPERTY. THE DEVELOPER RESERVES THE RIGHT TO MAKE MODIFICATIONS, REVISIONS, AND CHANGES TO THE FLOOR PLANS, SPECIFICATIONS, AND FEATURES WITHOUT PRIOR NOTICE.


TOTAL APARTMENT AREA:
1772.51 SQ.FT. (164.67 SQ.M.)

PROJECT NAME / BUILDING:
AFRA 026

UNIT NO:
608 & 708

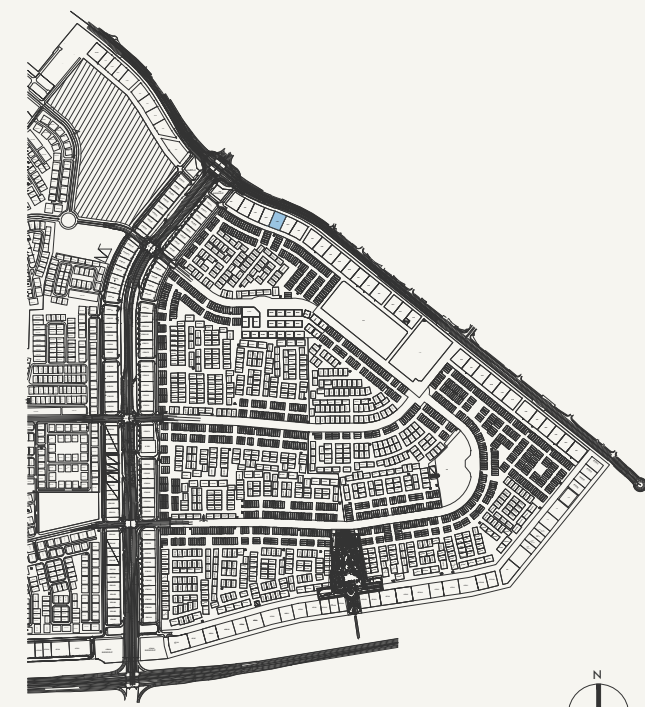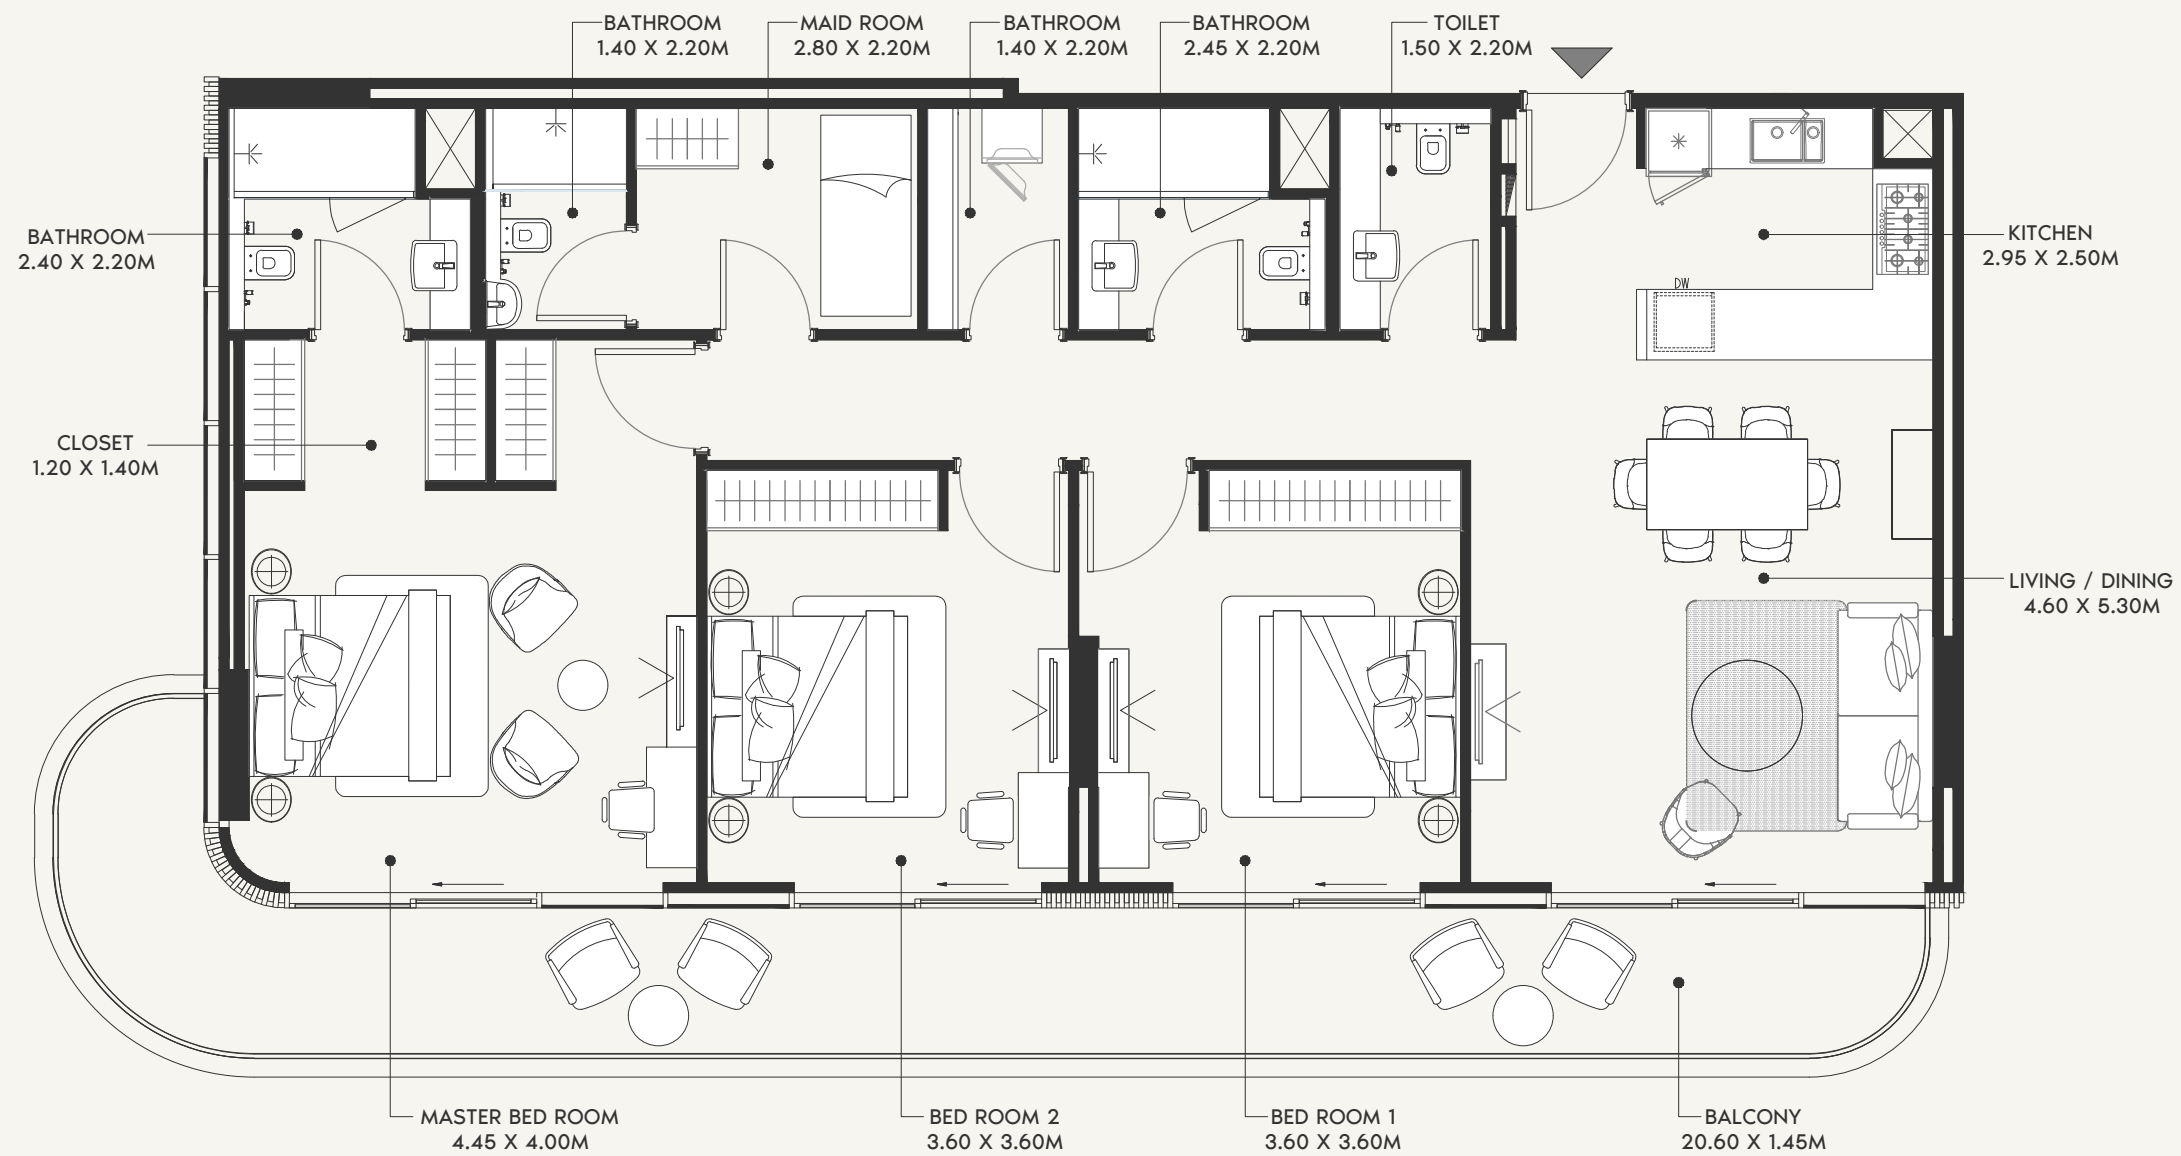

SCALE: N.T.S

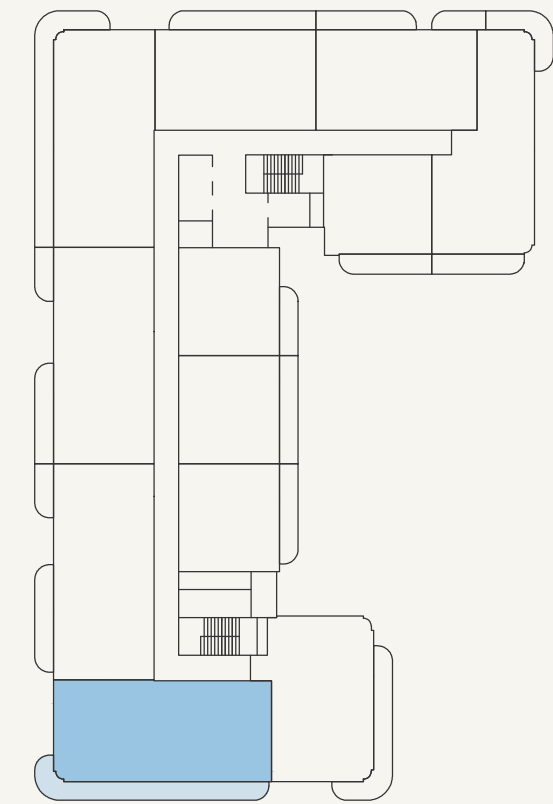

SCALE: N.T.S



FLOOR NO:
2ND FLOOR

UNIT TYPE:
3 BEDROOM (TYPE-02D)

APARTMENT AREA:
1468.96 SQ.FT. (136.47 SQ.M.)


BALCONY AREA:
331.42 SQ.FT. (30.79 SQ.M.)

DISCLAIMER:
THE COLORED MARKETING FLOOR PLANS PROVIDED BY THE DEVELOPER ARE FOR ILLUSTRATIVE PURPOSES ONLY. ACTUAL DIMENSIONS, LAYOUT, AND FINISHES MAY VARY FROM THOSE DEPICTED IN THE PLANS. FURNITURE, FIXTURES, AND EQUIPMENT SHOWN IN THE PLANS ARE FOR DECORATIVE PURPOSES ONLY AND ARE NOT INCLUDED IN THE PURCHASE OR LEASE OF THE PROPERTY. THE DEVELOPER RESERVES THE RIGHT TO MAKE MODIFICATIONS, REVISIONS, AND CHANGES TO THE FLOOR PLANS, SPECIFICATIONS, AND FEATURES WITHOUT PRIOR NOTICE.


TOTAL APARTMENT AREA:
1800.39 SQ.FT. (167.26 SQ.M.)

PROJECT NAME / BUILDING:
AFRA 026

UNIT NO:
205,305 & 905

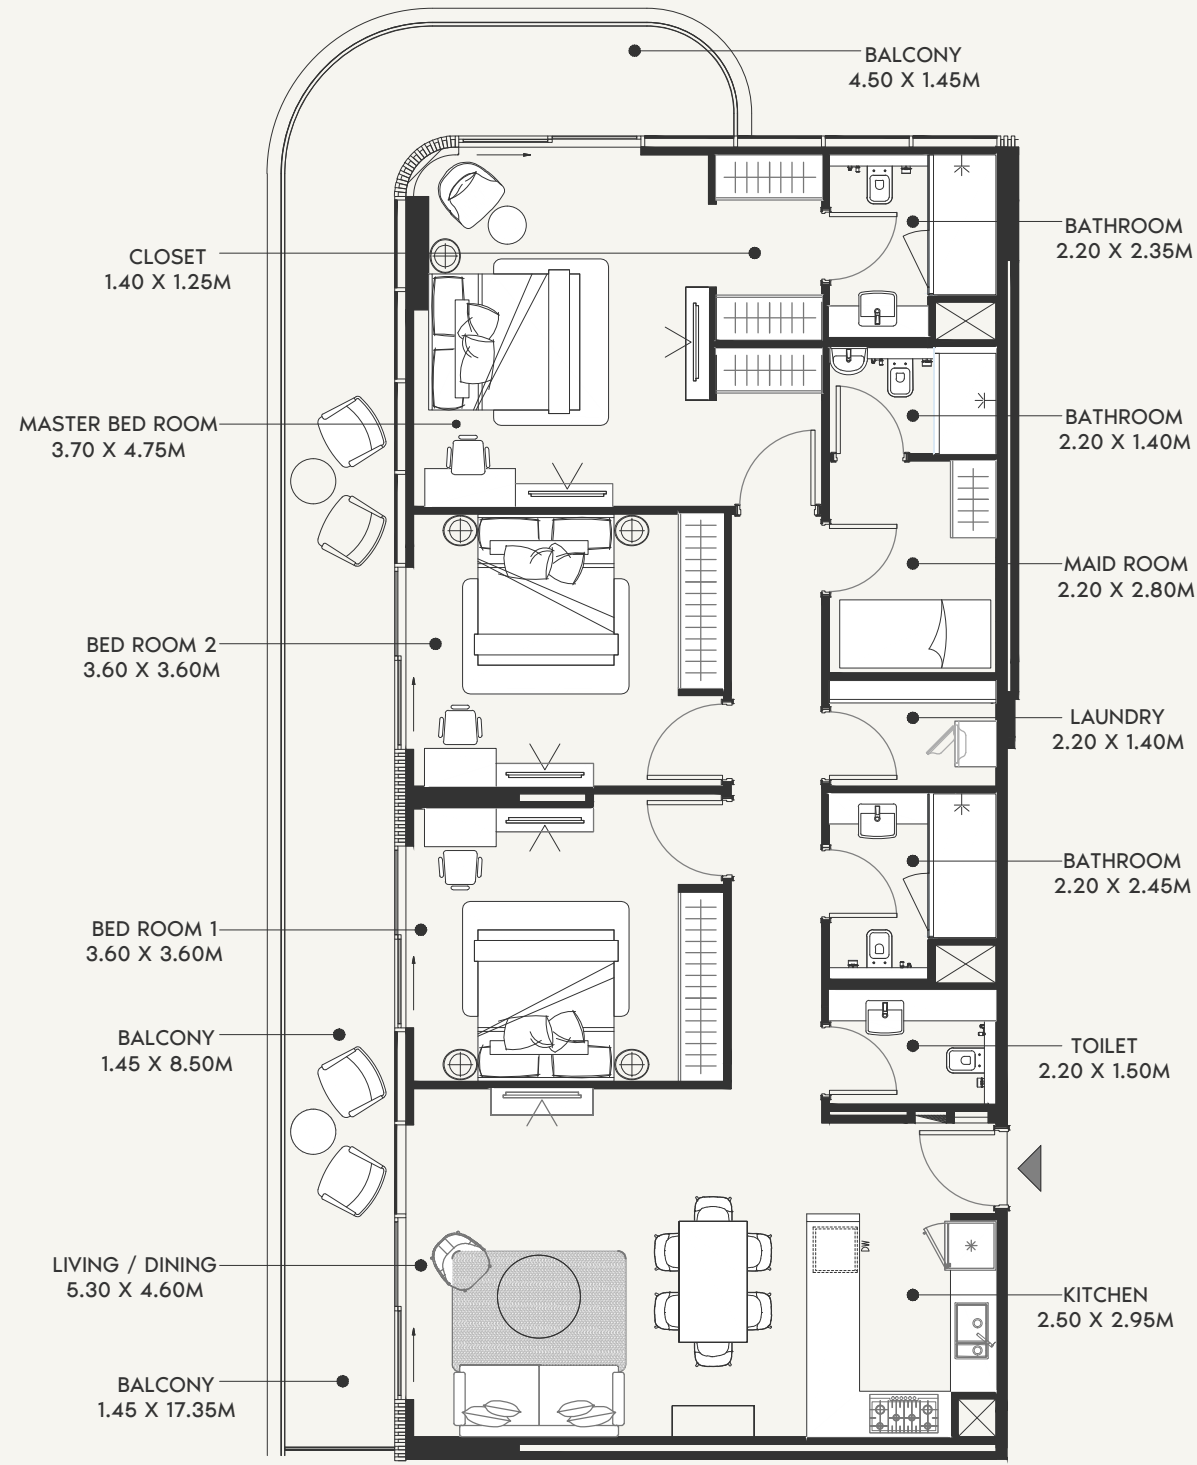

SCALE: N.T.S

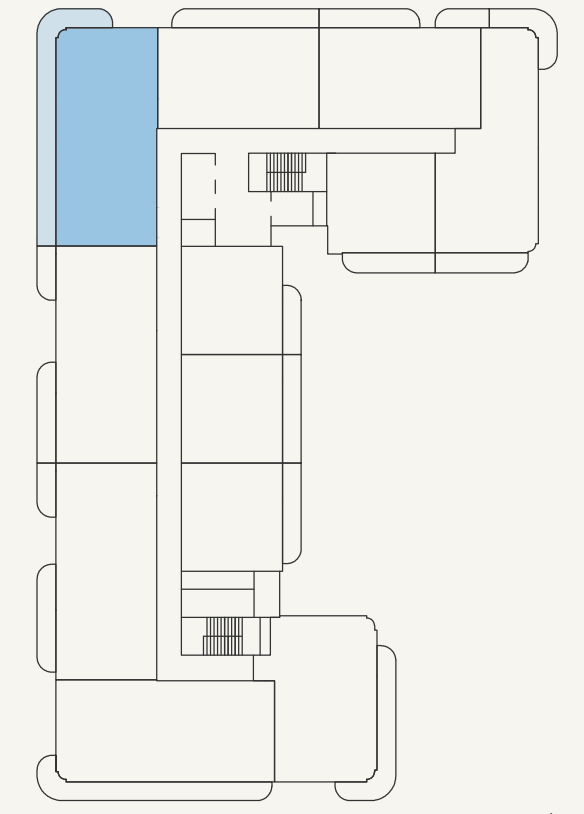

SCALE: N.T.S



FLOOR NO:
2ND FLOOR

APARTMENT AREA:
1476.28 SQ.FT. (137.15 SQ.M.)

DISCLAIMER:
THE COLORED MARKETING FLOOR PLANS PROVIDED BY THE DEVELOPER ARE FOR ILLUSTRATIVE PURPOSES ONLY. ACTUAL DIMENSIONS, LAYOUT, AND FINISHES MAY VARY FROM THOSE DEPICTED IN THE PLANS. FURNITURE, FIXTURES, AND EQUIPMENT SHOWN IN THE PLANS ARE FOR DECORATIVE PURPOSES ONLY AND ARE NOT INCLUDED IN THE PURCHASE OR LEASE OF THE PROPERTY. THE DEVELOPER RESERVES THE RIGHT TO MAKE MODIFICATIONS, REVISIONS, AND CHANGES TO THE FLOOR PLANS, SPECIFICATIONS, AND FEATURES WITHOUT PRIOR NOTICE.


PROJECT NAME / BUILDING:
AFRA 026

UNIT TYPE:
3 BEDROOM (TYPE-02E)


BALCONY AREA:
369.31 SQ.FT. (34.31 SQ.M.)

TOTAL APARTMENT AREA:
1845.60 SQ.FT. (171.46 SQ.M.)

UNIT NO:
208 TO 508,808 & 908

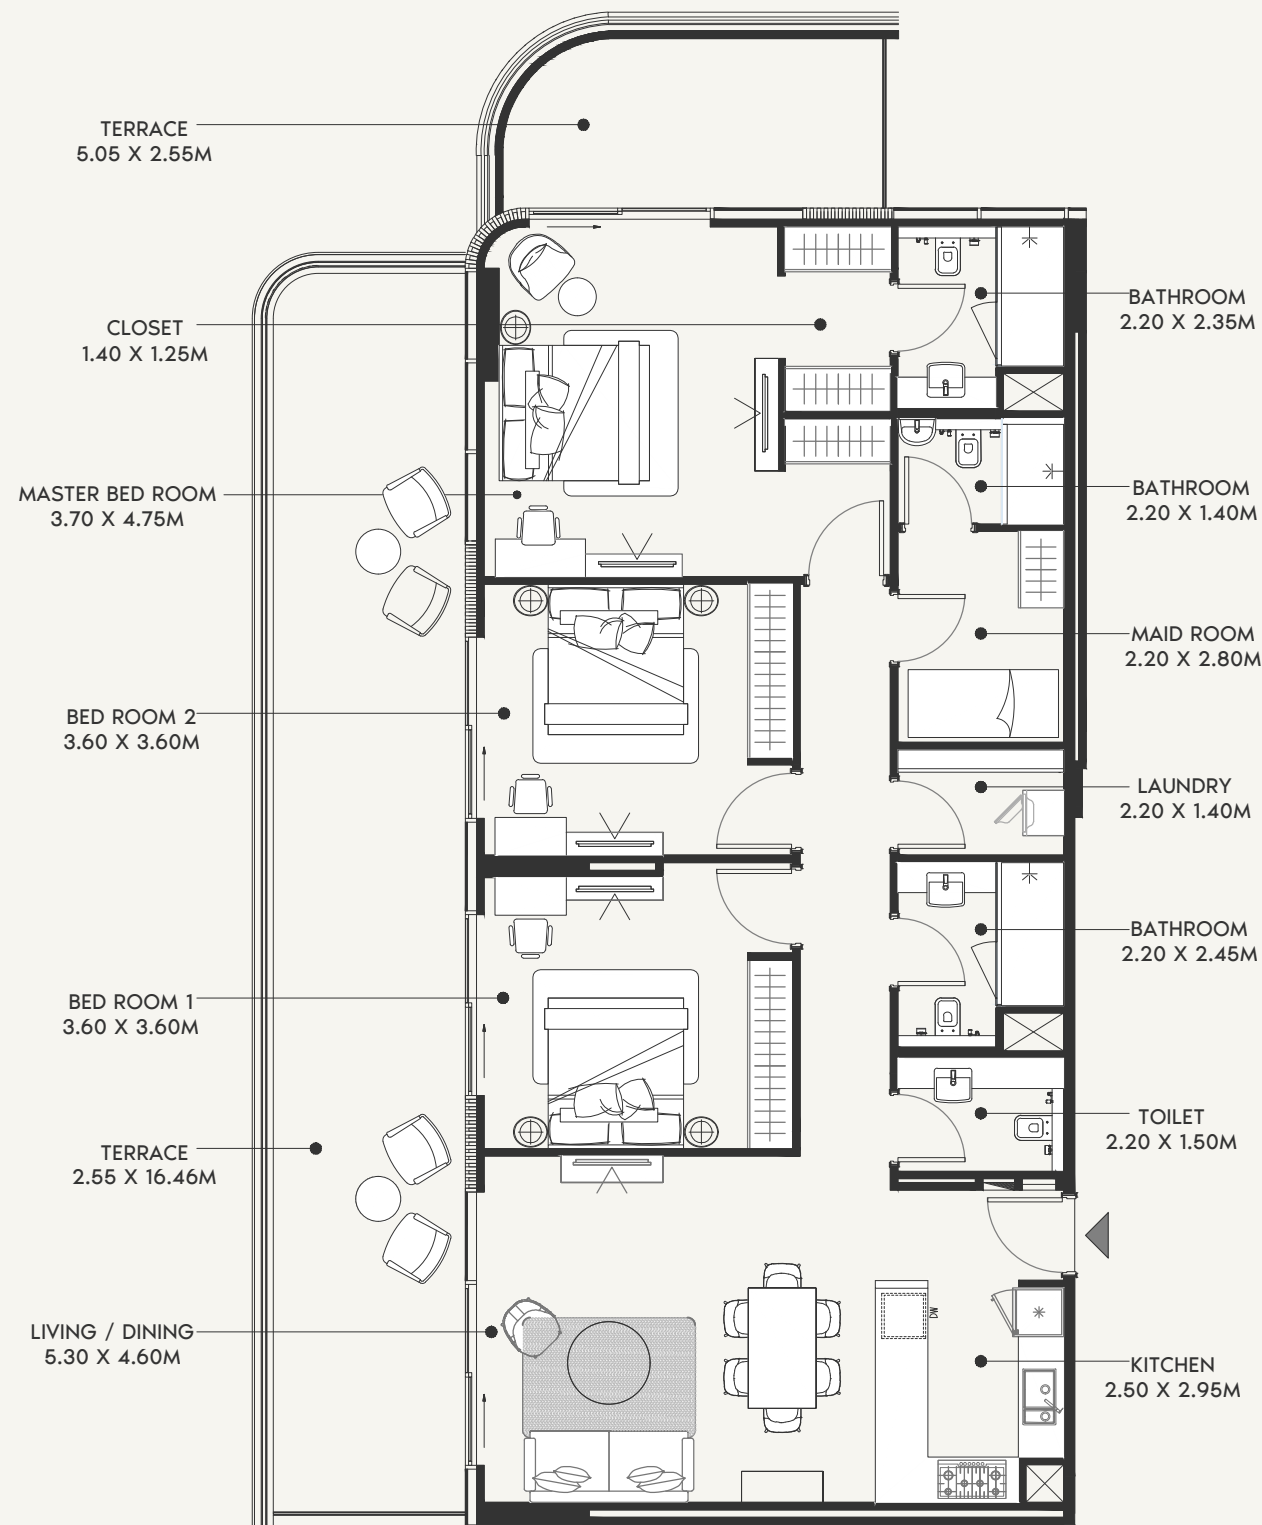

SCALE: N.T.S

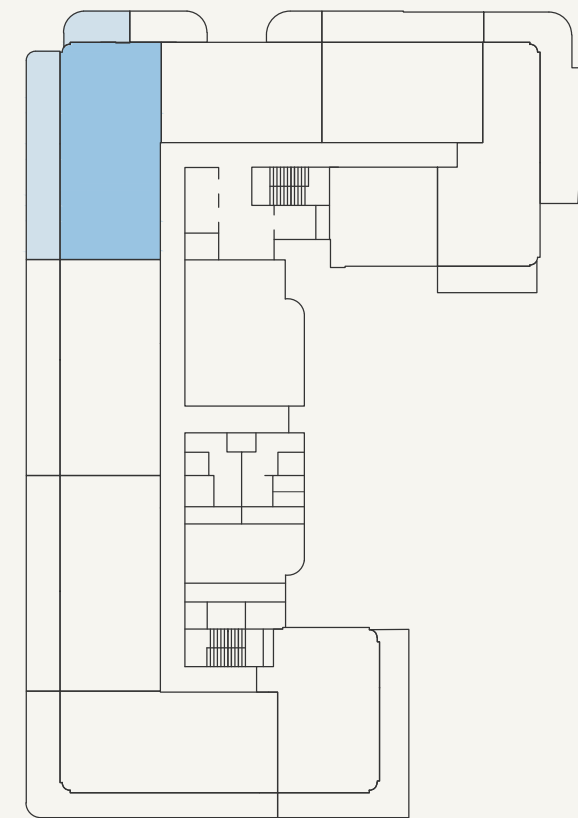

SCALE: N.T.S



FLOOR NO:
1ST FLOOR

UNIT TYPE:
3 BEDROOM (TYPE-02F)

APARTMENT AREA:
1475.21 SQ.FT. (137.05 SQ.M.)


BALCONY AREA:
618.39 SQ.FT. (57.45 SQ.M.)

DISCLAIMER:
THE COLORED MARKETING FLOOR PLANS PROVIDED BY THE DEVELOPER ARE FOR ILLUSTRATIVE PURPOSES ONLY. ACTUAL DIMENSIONS, LAYOUT, AND FINISHES MAY VARY FROM THOSE DEPICTED IN THE PLANS. FURNITURE, FIXTURES, AND EQUIPMENT SHOWN IN THE PLANS ARE FOR DECORATIVE PURPOSES ONLY AND ARE NOT INCLUDED IN THE PURCHASE OR LEASE OF THE PROPERTY. THE DEVELOPER RESERVES THE RIGHT TO MAKE MODIFICATIONS, REVISIONS, AND CHANGES TO THE FLOOR PLANS, SPECIFICATIONS, AND FEATURES WITHOUT PRIOR NOTICE.


TOTAL APARTMENT AREA:
2093.60 SQ.FT. (194.50 SQ.M.)

PROJECT NAME / BUILDING:
AFRA 026

UNIT NO:
105

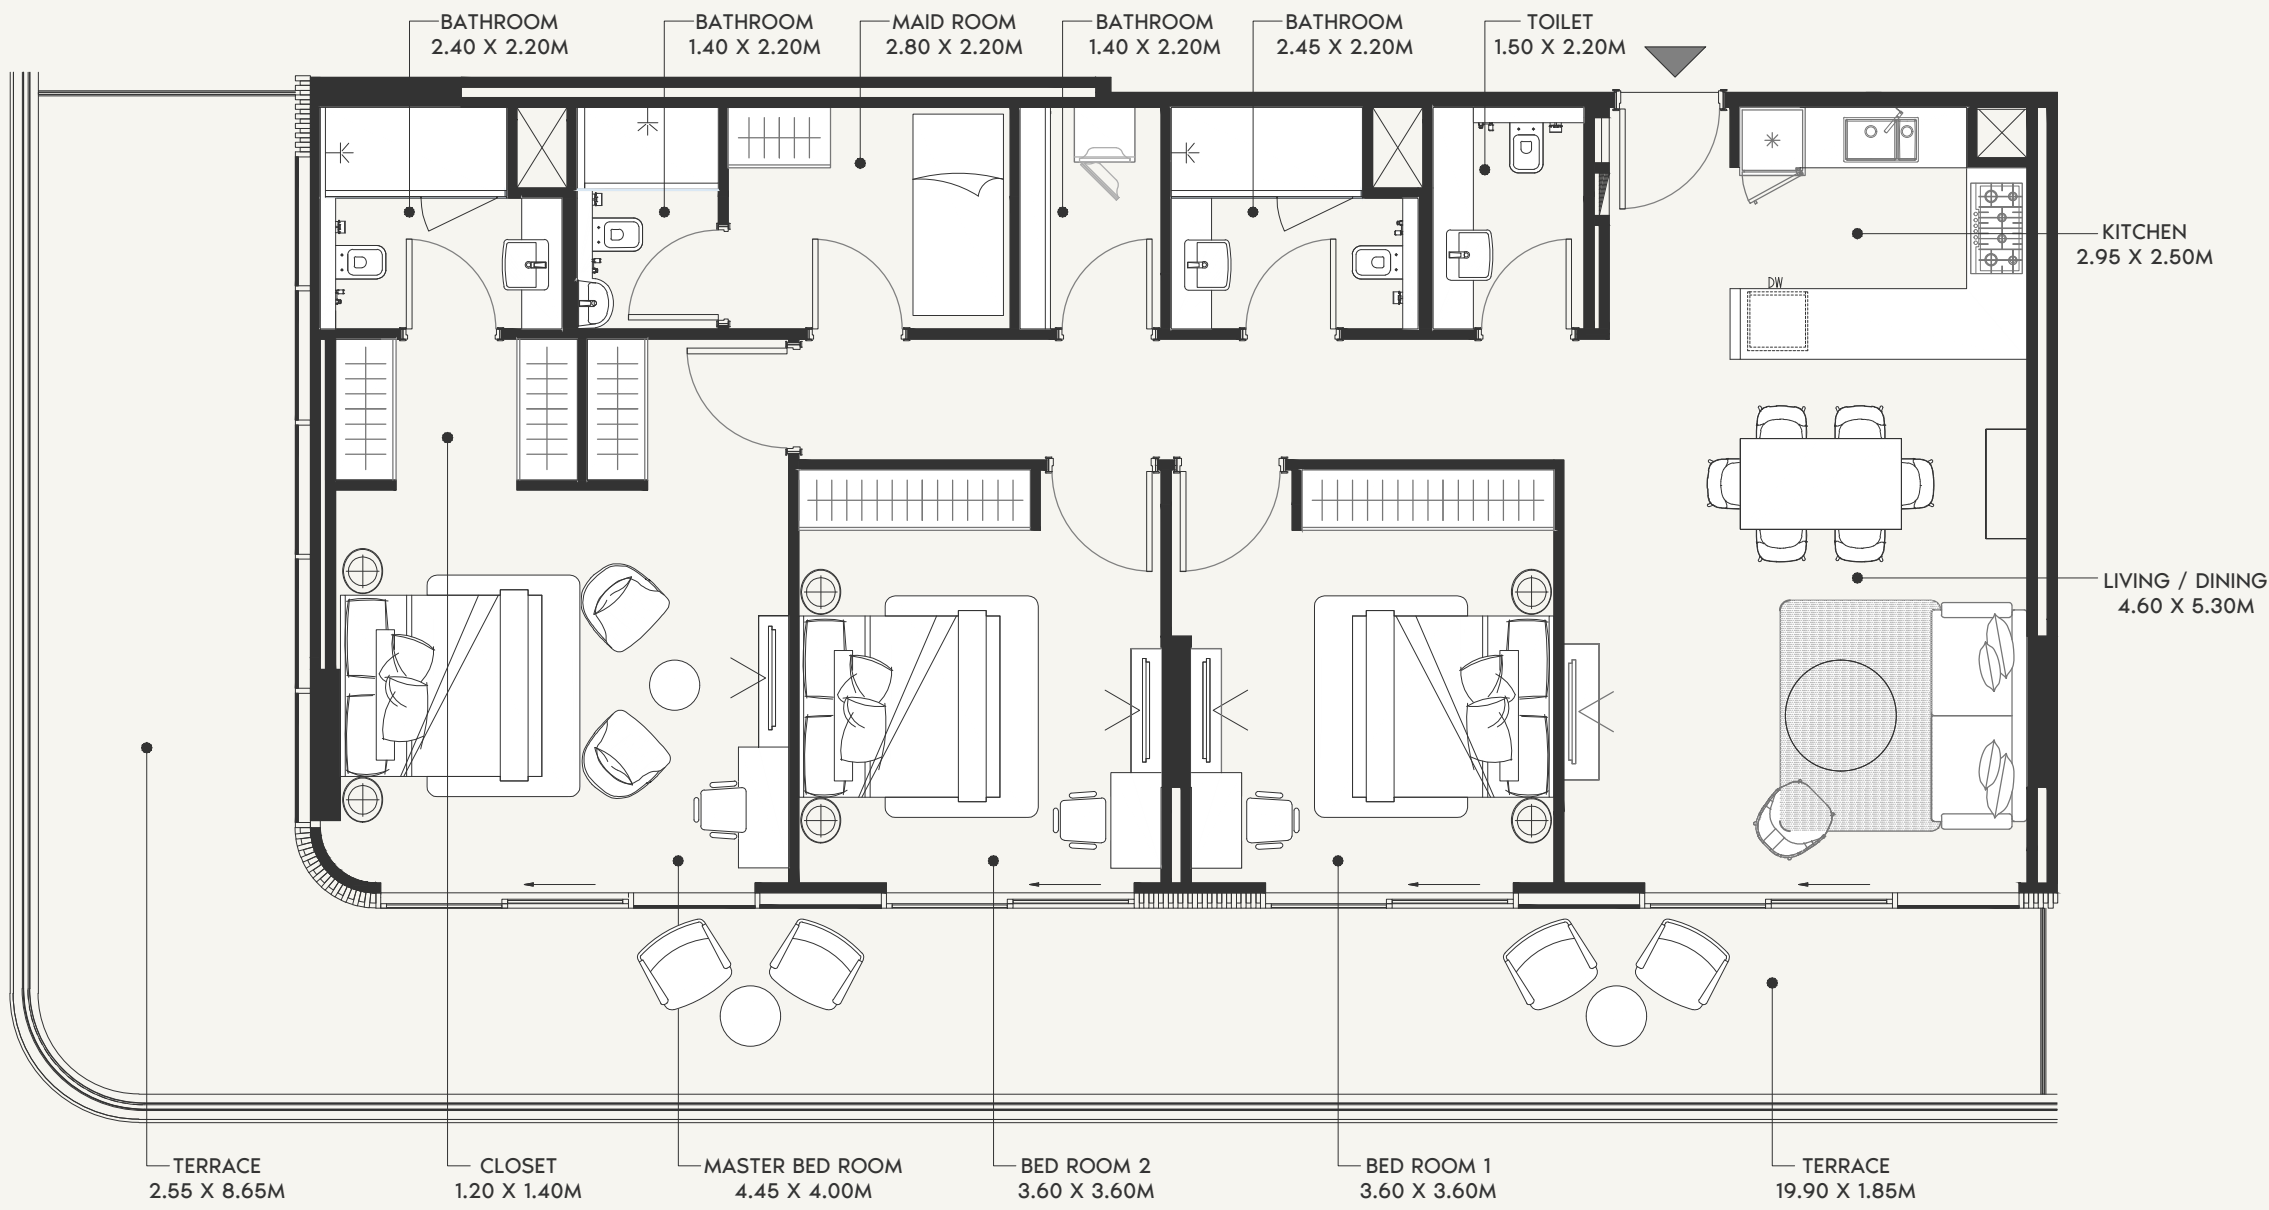

SCALE: N.T.S

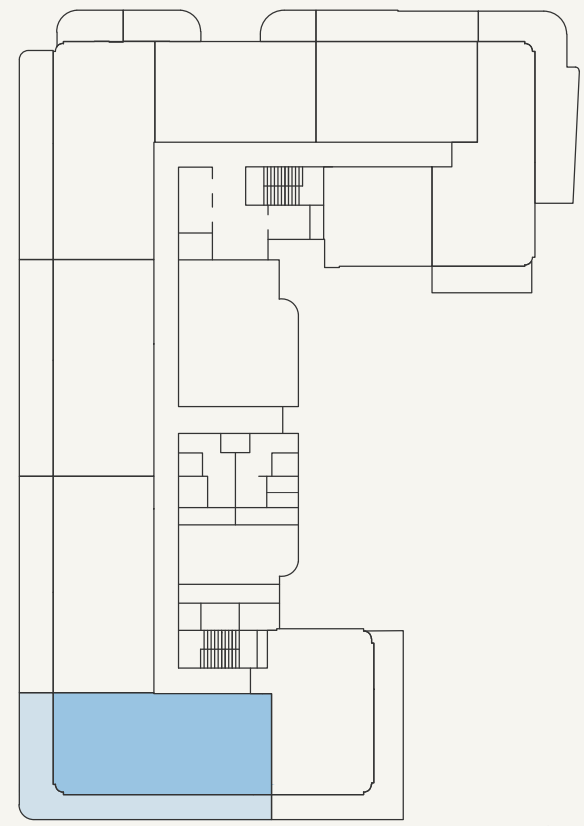

SCALE: N.T.S



FLOOR NO:
1ST FLOOR

UNIT TYPE:
3 BEDROOM (TYPE-02G)

APARTMENT AREA:
1468.53 SQ.FT. (136.43 SQ.M.)

BALCONY AREA:
674.58 SQ.FT. (62.67 SQ.M.)


DISCLAIMER:
THE COLORED MARKETING FLOOR PLANS PROVIDED BY THE DEVELOPER ARE FOR ILLUSTRATIVE PURPOSES ONLY. ACTUAL DIMENSIONS, LAYOUT, AND FINISHES MAY VARY FROM THOSE DEPICTED IN THE PLANS. FURNITURE, FIXTURES, AND EQUIPMENT SHOWN IN THE PLANS ARE FOR DECORATIVE PURPOSES ONLY AND ARE NOT INCLUDED IN THE PURCHASE OR LEASE OF THE PROPERTY. THE DEVELOPER RESERVES THE RIGHT TO MAKE MODIFICATIONS, REVISIONS, AND CHANGES TO THE FLOOR PLANS, SPECIFICATIONS, AND FEATURES WITHOUT PRIOR NOTICE.


TOTAL APARTMENT AREA:
2143.11 SQ.FT. (199.10 SQ.M.)

PROJECT NAME / BUILDING:
AFRA 026


UNIT NO:
102

FLOOR PLATES

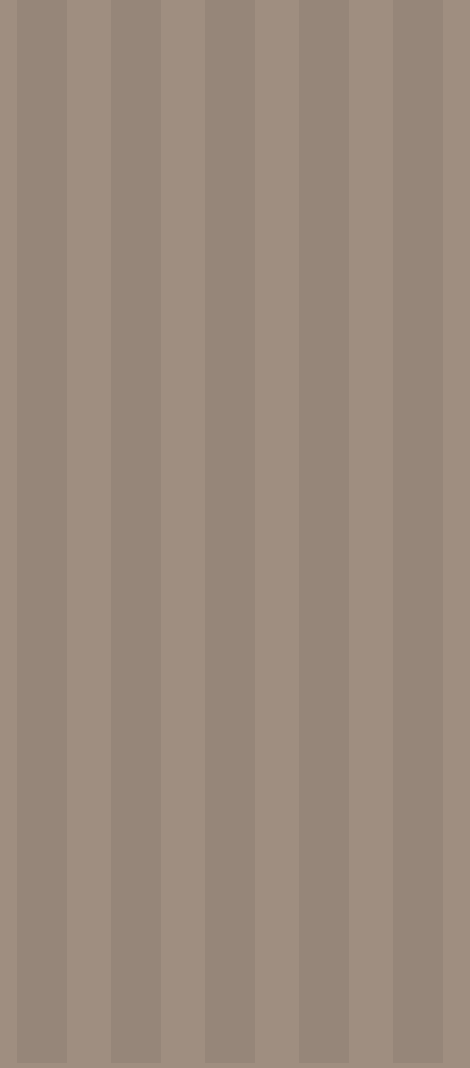

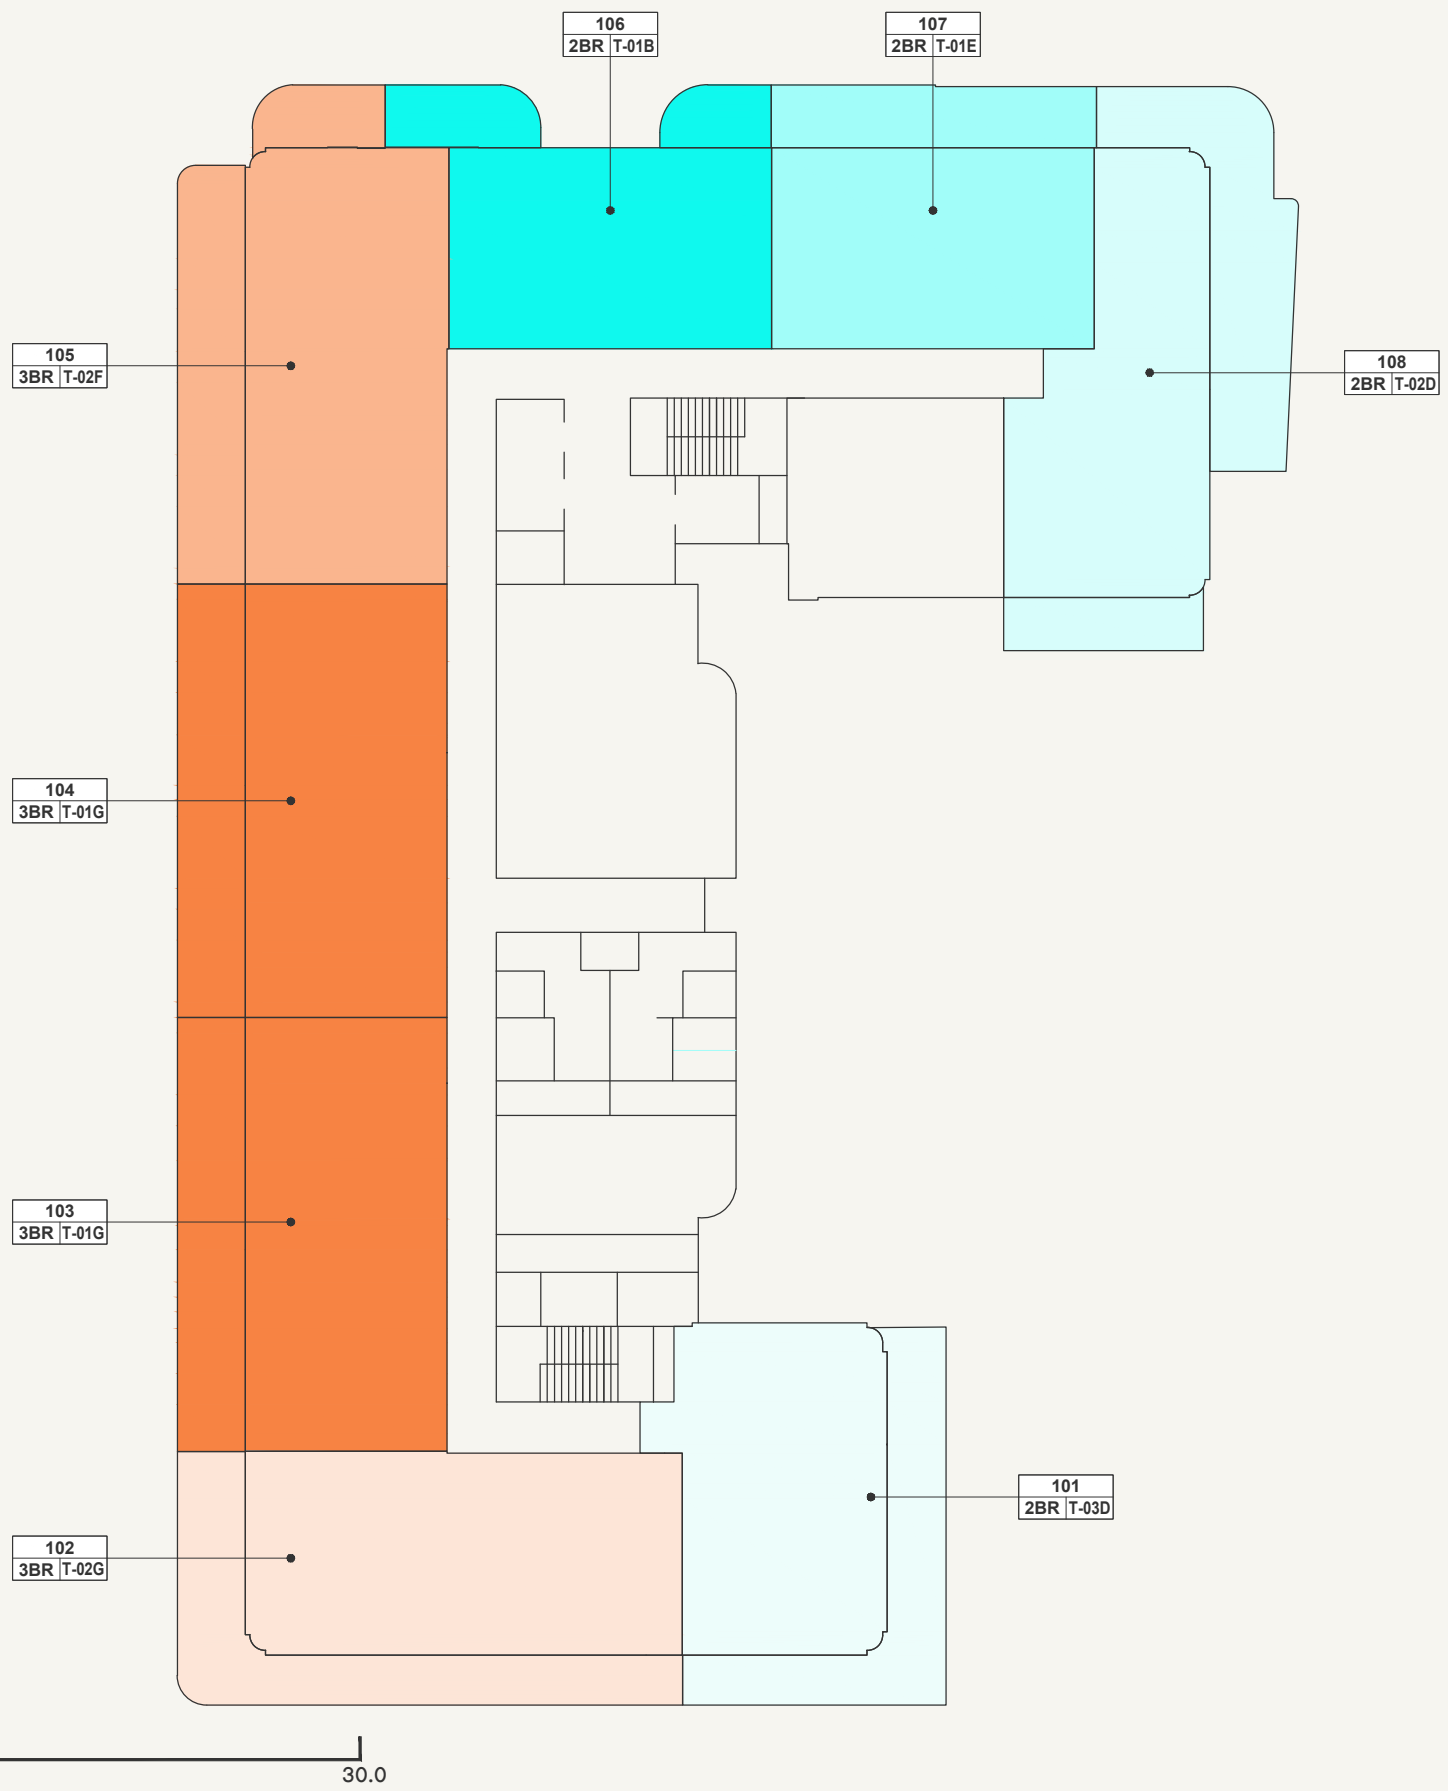

- 1 BEDROOM
- 2 BEDROOM
- 3 BEDROOM

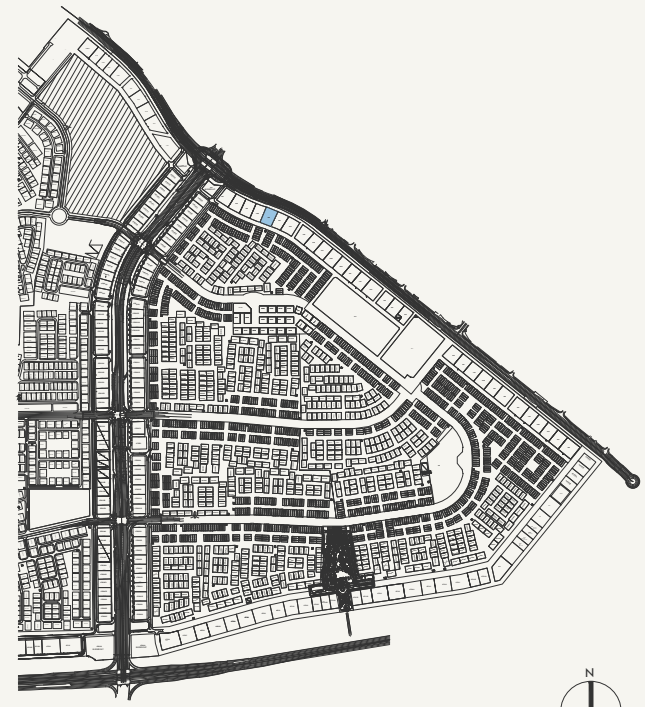

SCALE: N.T.S




FLOOR NO:
1ST FLOOR


UNIT TYPE:
APARTMENTS

DISCLAIMER:
THE COLORED MARKETING FLOOR PLANS PROVIDED BY THE DEVELOPER ARE FOR ILLUSTRATIVE PURPOSES ONLY. ACTUAL DIMENSIONS, LAYOUT, AND FINISHES MAY VARY FROM THOSE DEPICTED IN THE PLANS. FURNITURE, FIXTURES, AND EQUIPMENT SHOWN IN THE PLANS ARE FOR DECORATIVE PURPOSES ONLY AND ARE NOT INCLUDED IN THE PURCHASE OR LEASE OF THE PROPERTY. THE DEVELOPER RESERVES THE RIGHT TO MAKE MODIFICATIONS, REVISIONS, AND CHANGES TO THE FLOOR PLANS, SPECIFICATIONS, AND FEATURES WITHOUT PRIOR NOTICE.

PROJECT NAME / BUILDING:
AFRA 026

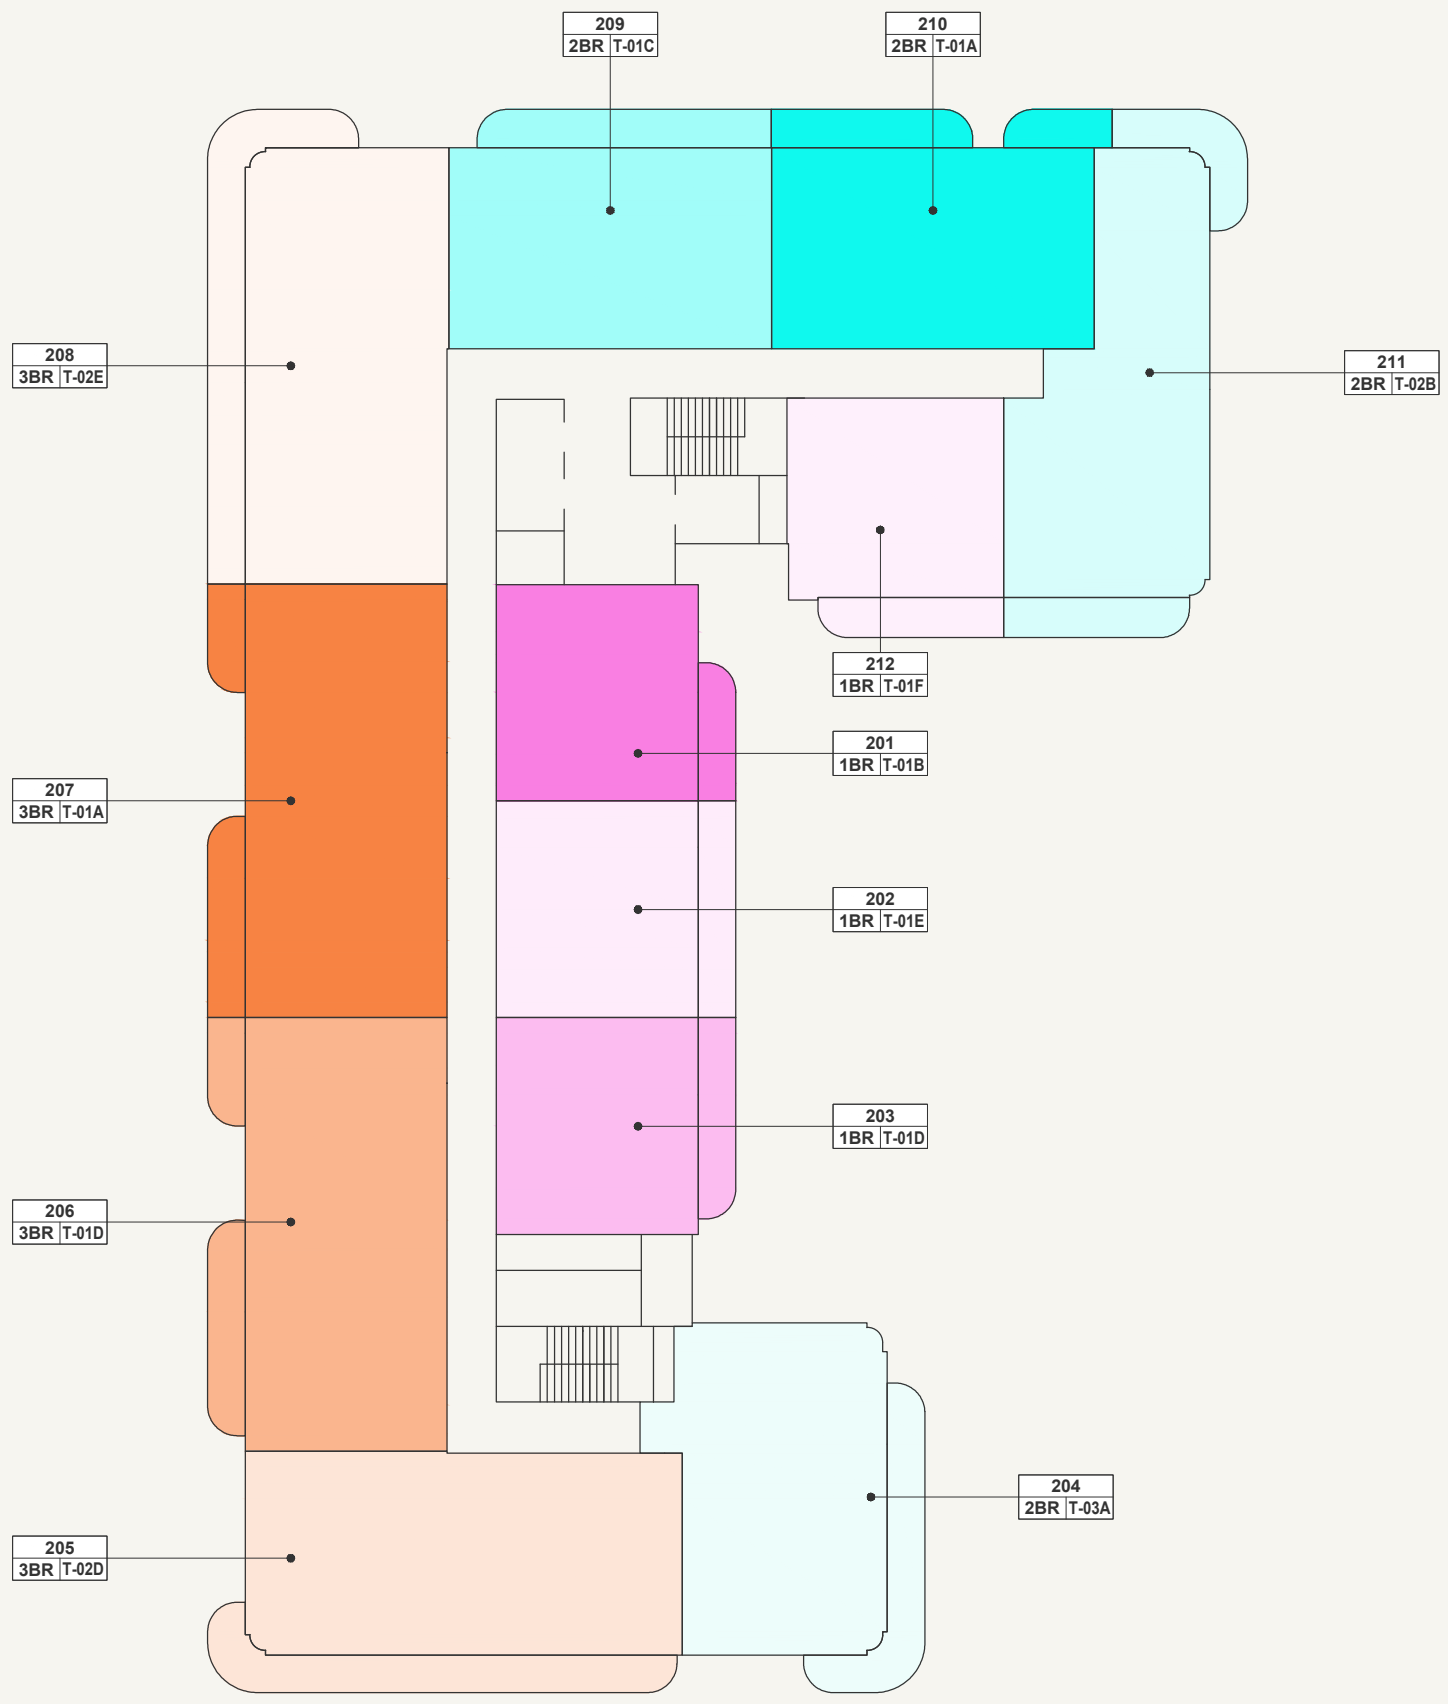

- 1 BEDROOM
- 2 BEDROOM
- 3 BEDROOM

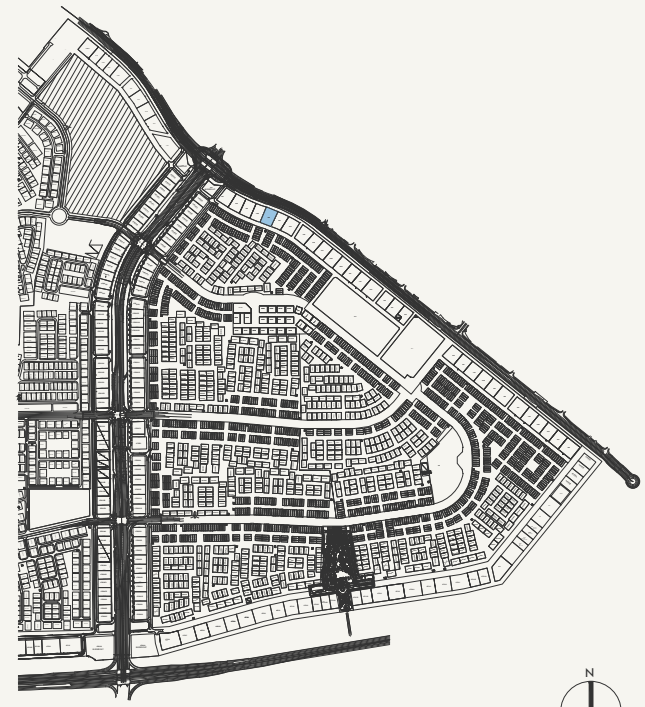

SCALE: N.T.S




FLOOR NO:
2ND FLOOR


UNIT TYPE:
APARTMENTS

DISCLAIMER:
THE COLORED MARKETING FLOOR PLANS PROVIDED BY THE DEVELOPER ARE FOR ILLUSTRATIVE PURPOSES ONLY. ACTUAL DIMENSIONS, LAYOUT, AND FINISHES MAY VARY FROM THOSE DEPICTED IN THE PLANS. FURNITURE, FIXTURES, AND EQUIPMENT SHOWN IN THE PLANS ARE FOR DECORATIVE PURPOSES ONLY AND ARE NOT INCLUDED IN THE PURCHASE OR LEASE OF THE PROPERTY. THE DEVELOPER RESERVES THE RIGHT TO MAKE MODIFICATIONS, REVISIONS, AND CHANGES TO THE FLOOR PLANS, SPECIFICATIONS, AND FEATURES WITHOUT PRIOR NOTICE.

PROJECT NAME / BUILDING:
AFRA 026

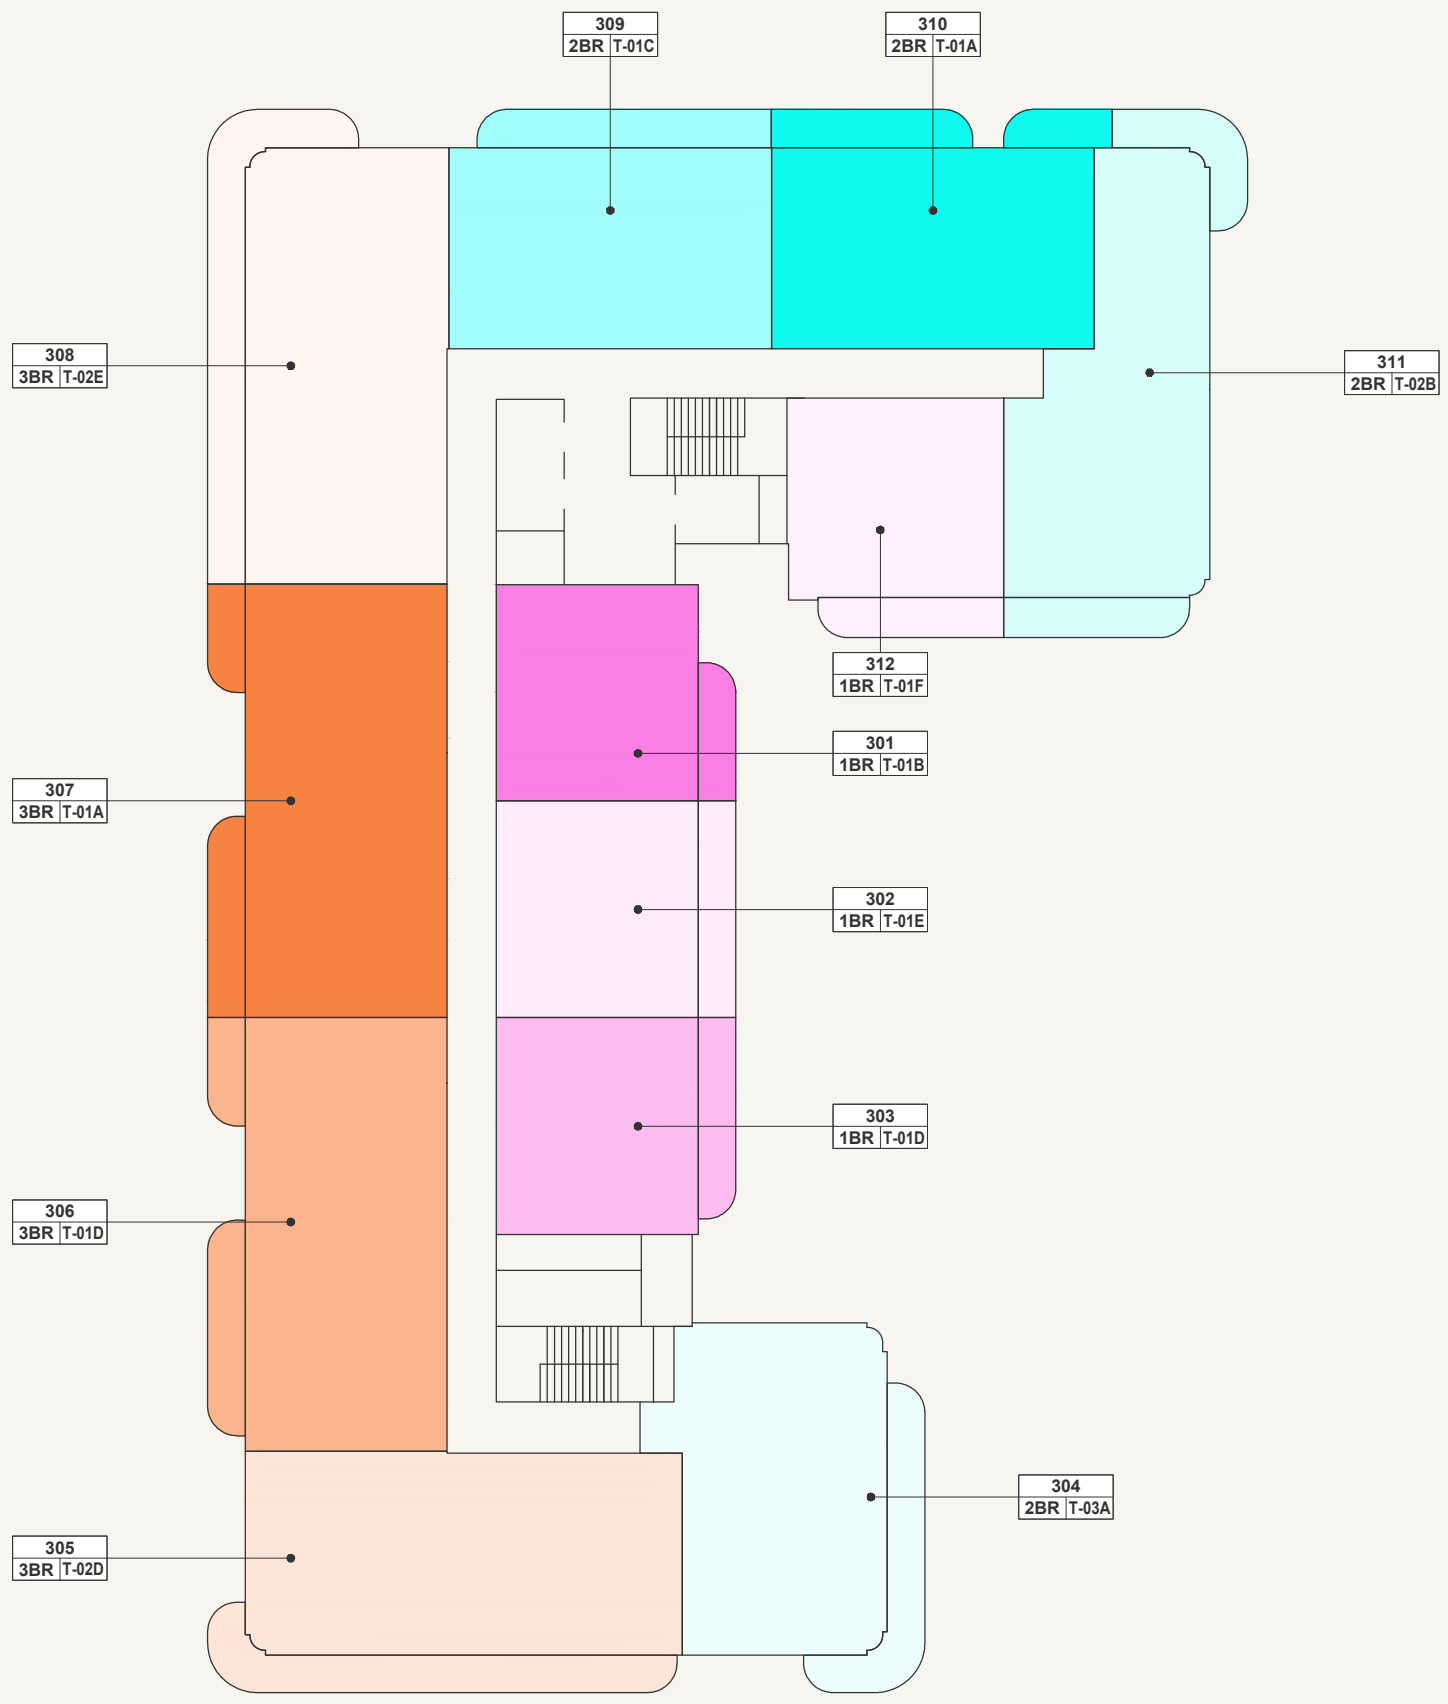

- 1 BEDROOM
- 2 BEDROOM
- 3 BEDROOM

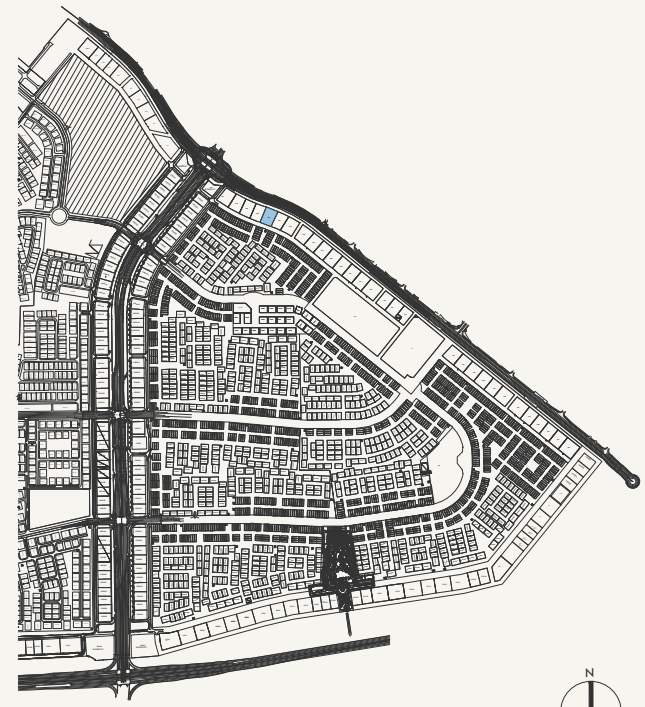

SCALE: N.T.S




FLOOR NO:
3RD FLOOR


UNIT TYPE:
APARTMENTS

DISCLAIMER:
THE COLORED MARKETING FLOOR PLANS PROVIDED BY THE DEVELOPER ARE FOR ILLUSTRATIVE PURPOSES ONLY. ACTUAL DIMENSIONS, LAYOUT, AND FINISHES MAY VARY FROM THOSE DEPICTED IN THE PLANS. FURNITURE, FIXTURES, AND EQUIPMENT SHOWN IN THE PLANS ARE FOR DECORATIVE PURPOSES ONLY AND ARE NOT INCLUDED IN THE PURCHASE OR LEASE OF THE PROPERTY. THE DEVELOPER RESERVES THE RIGHT TO MAKE MODIFICATIONS, REVISIONS, AND CHANGES TO THE FLOOR PLANS, SPECIFICATIONS, AND FEATURES WITHOUT PRIOR NOTICE.

PROJECT NAME / BUILDING:
AFRA 026

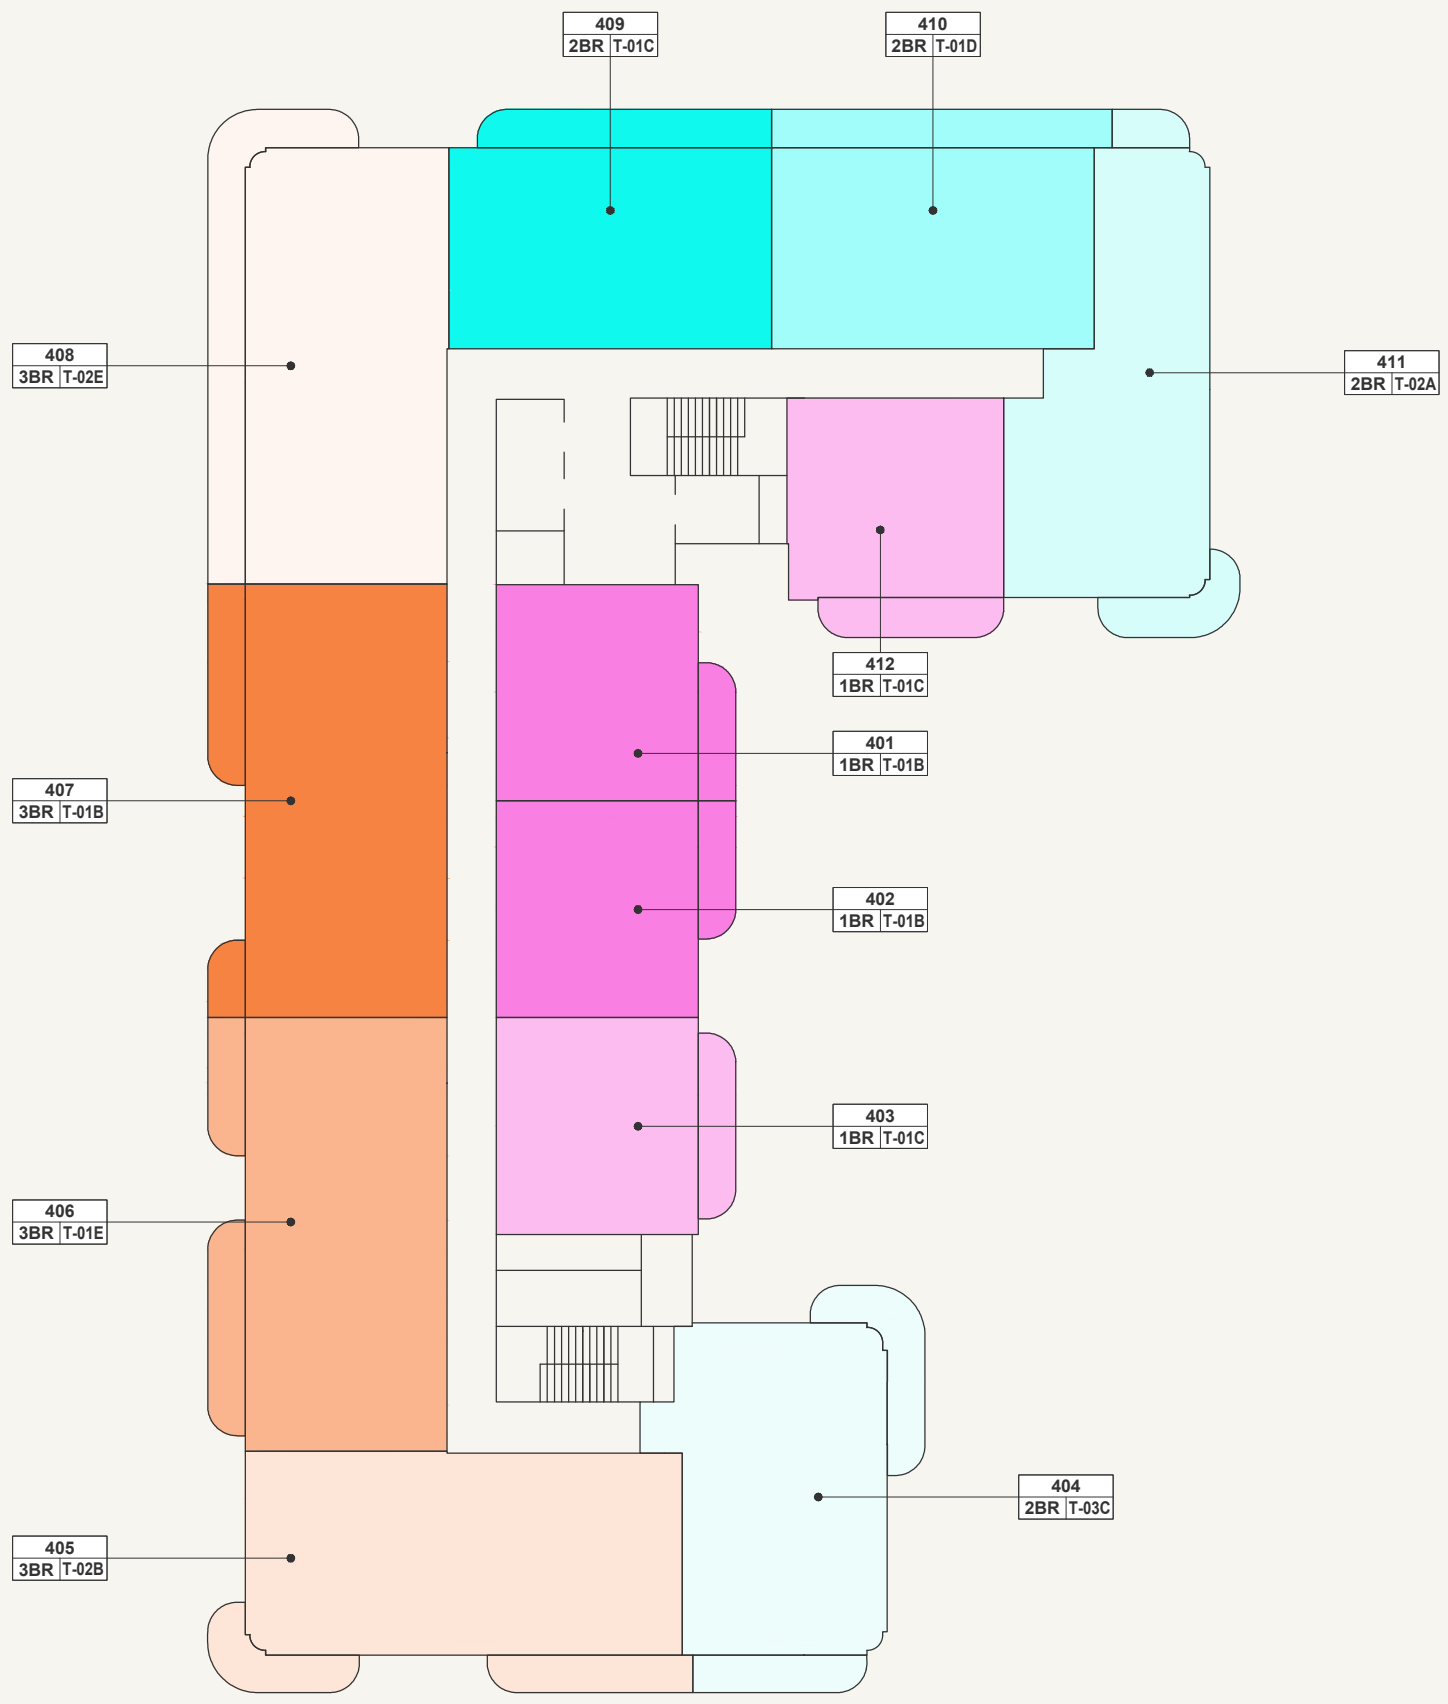

- 1 BEDROOM
- 2 BEDROOM
- 3 BEDROOM

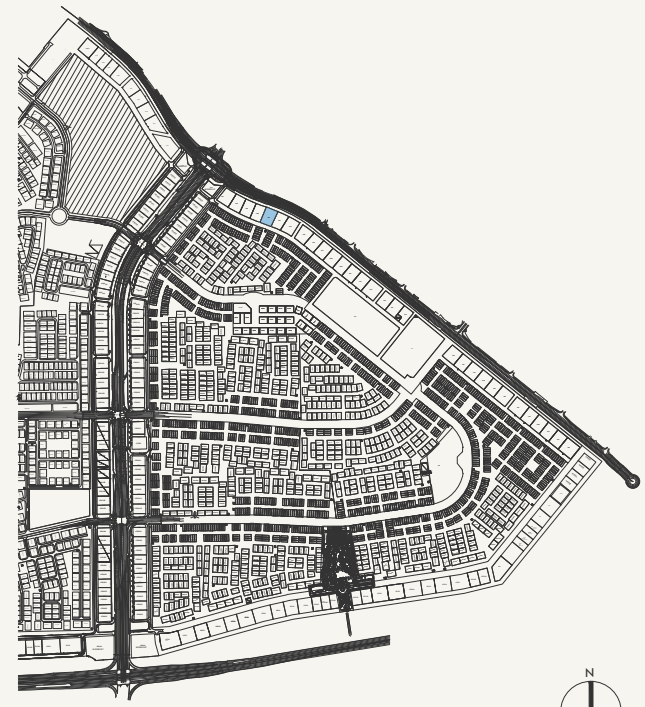

SCALE: N.T.S




FLOOR NO:
4TH FLOOR

UNIT TYPE:
APARTMENTS

DISCLAIMER:
THE COLORED MARKETING FLOOR PLANS PROVIDED BY THE DEVELOPER ARE FOR ILLUSTRATIVE PURPOSES ONLY. ACTUAL DIMENSIONS, LAYOUT, AND FINISHES MAY VARY FROM THOSE DEPICTED IN THE PLANS. FURNITURE, FIXTURES, AND EQUIPMENT SHOWN IN THE PLANS ARE FOR DECORATIVE PURPOSES ONLY AND ARE NOT INCLUDED IN THE PURCHASE OR LEASE OF THE PROPERTY. THE DEVELOPER RESERVES THE RIGHT TO MAKE MODIFICATIONS, REVISIONS, AND CHANGES TO THE FLOOR PLANS, SPECIFICATIONS, AND FEATURES WITHOUT PRIOR NOTICE.

PROJECT NAME / BUILDING:
AFRA 026

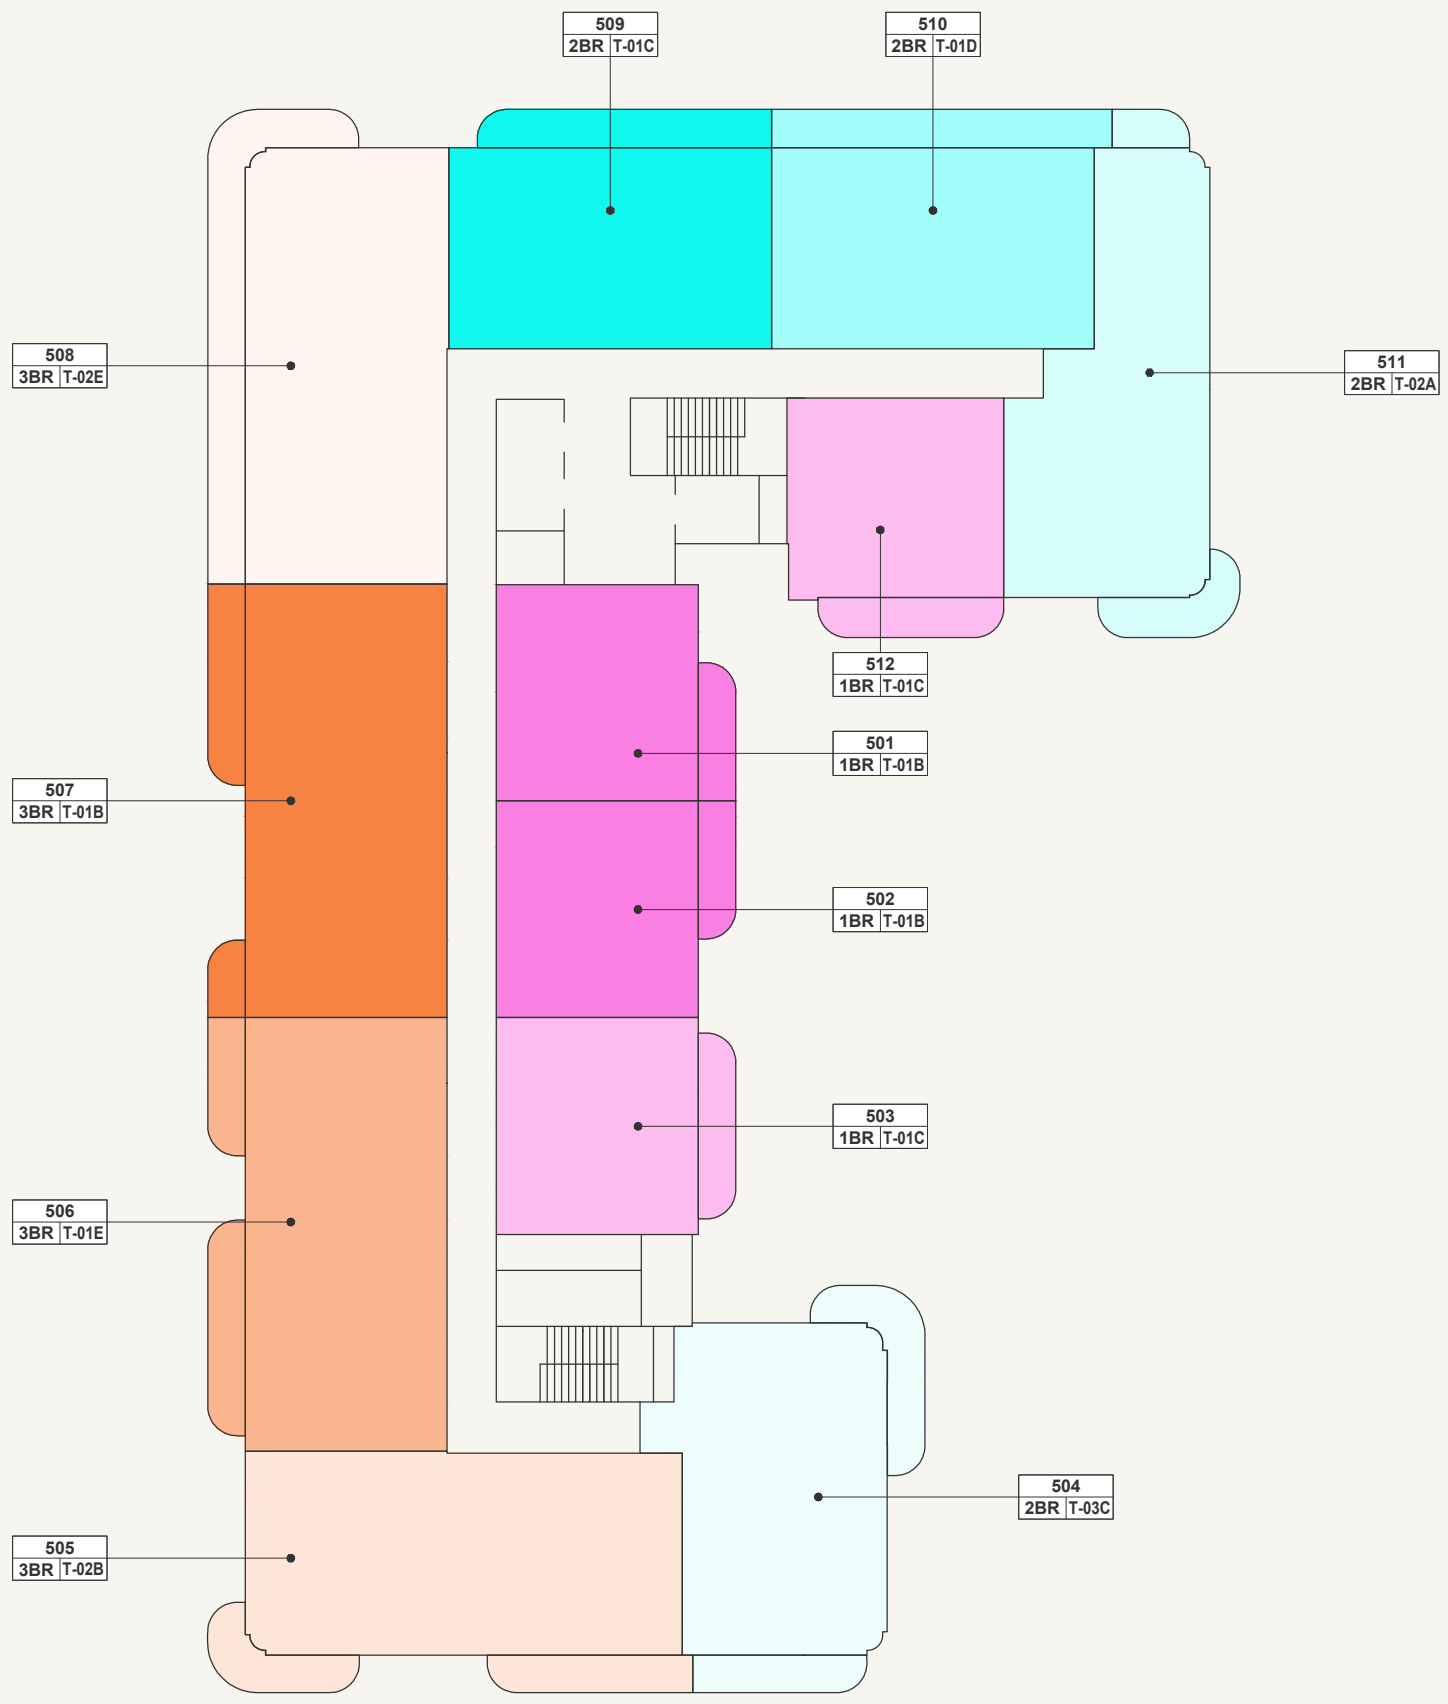

- 1 BEDROOM
- 2 BEDROOM
- 3 BEDROOM



SCALE: N.T.S




FLOOR NO:
5TH FLOOR

UNIT TYPE:
APARTMENTS

DISCLAIMER:
THE COLORED MARKETING FLOOR PLANS PROVIDED BY THE DEVELOPER ARE FOR ILLUSTRATIVE PURPOSES ONLY. ACTUAL DIMENSIONS, LAYOUT, AND FINISHES MAY VARY FROM THOSE DEPICTED IN THE PLANS. FURNITURE, FIXTURES, AND EQUIPMENT SHOWN IN THE PLANS ARE FOR DECORATIVE PURPOSES ONLY AND ARE NOT INCLUDED IN THE PURCHASE OR LEASE OF THE PROPERTY. THE DEVELOPER RESERVES THE RIGHT TO MAKE MODIFICATIONS, REVISIONS, AND CHANGES TO THE FLOOR PLANS, SPECIFICATIONS, AND FEATURES WITHOUT PRIOR NOTICE.

PROJECT NAME / BUILDING:
AFRA 026

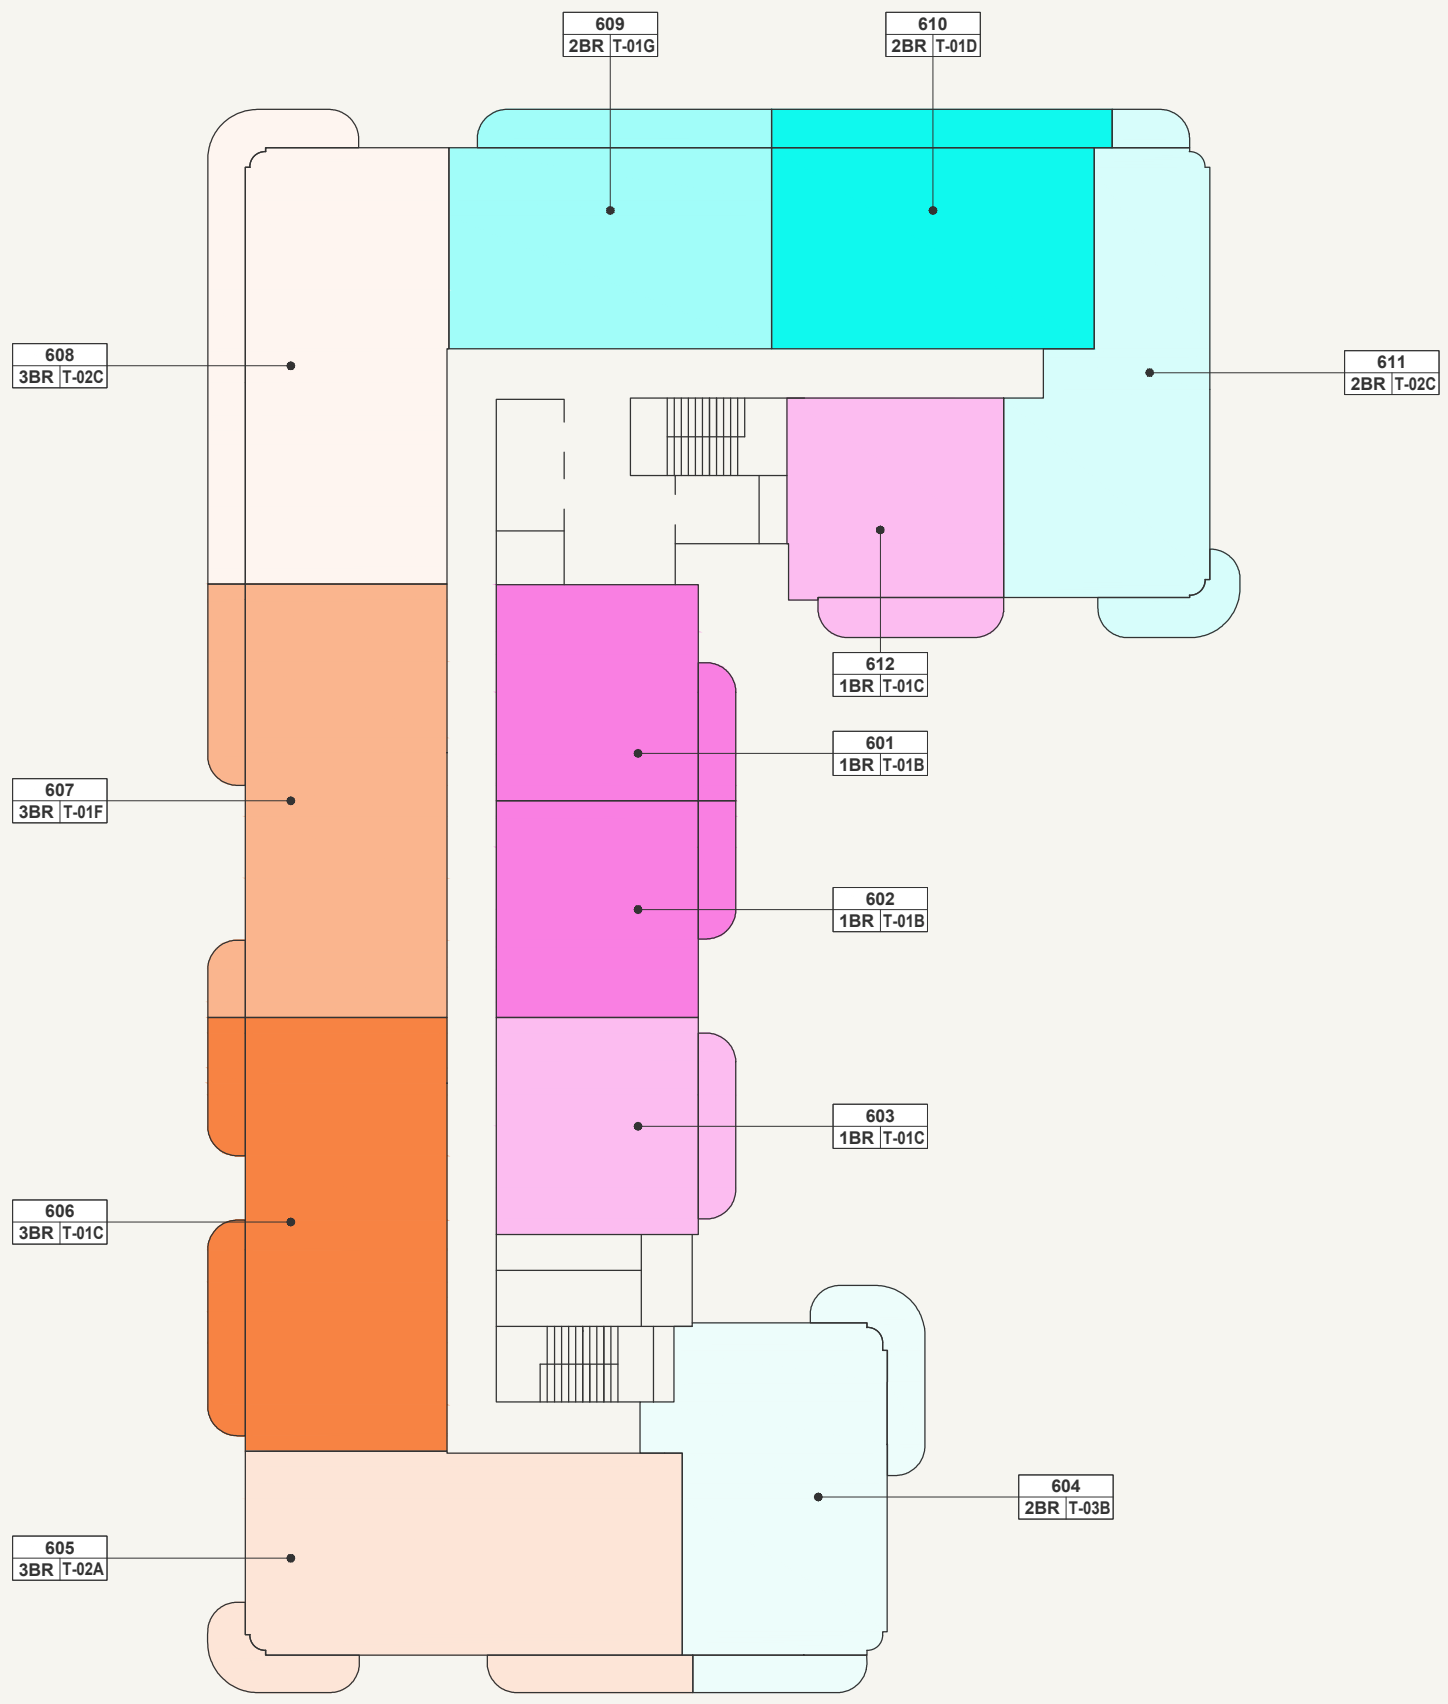

- 1 BEDROOM
- 2 BEDROOM
- 3 BEDROOM



SCALE: N.T.S




FLOOR NO:
6TH FLOOR

UNIT TYPE:
APARTMENTS

DISCLAIMER:
THE COLORED MARKETING FLOOR PLANS PROVIDED BY THE DEVELOPER ARE FOR ILLUSTRATIVE PURPOSES ONLY. ACTUAL DIMENSIONS, LAYOUT, AND FINISHES MAY VARY FROM THOSE DEPICTED IN THE PLANS. FURNITURE, FIXTURES, AND EQUIPMENT SHOWN IN THE PLANS ARE FOR DECORATIVE PURPOSES ONLY AND ARE NOT INCLUDED IN THE PURCHASE OR LEASE OF THE PROPERTY. THE DEVELOPER RESERVES THE RIGHT TO MAKE MODIFICATIONS, REVISIONS, AND CHANGES TO THE FLOOR PLANS, SPECIFICATIONS, AND FEATURES WITHOUT PRIOR NOTICE.

PROJECT NAME / BUILDING:
AFRA 026

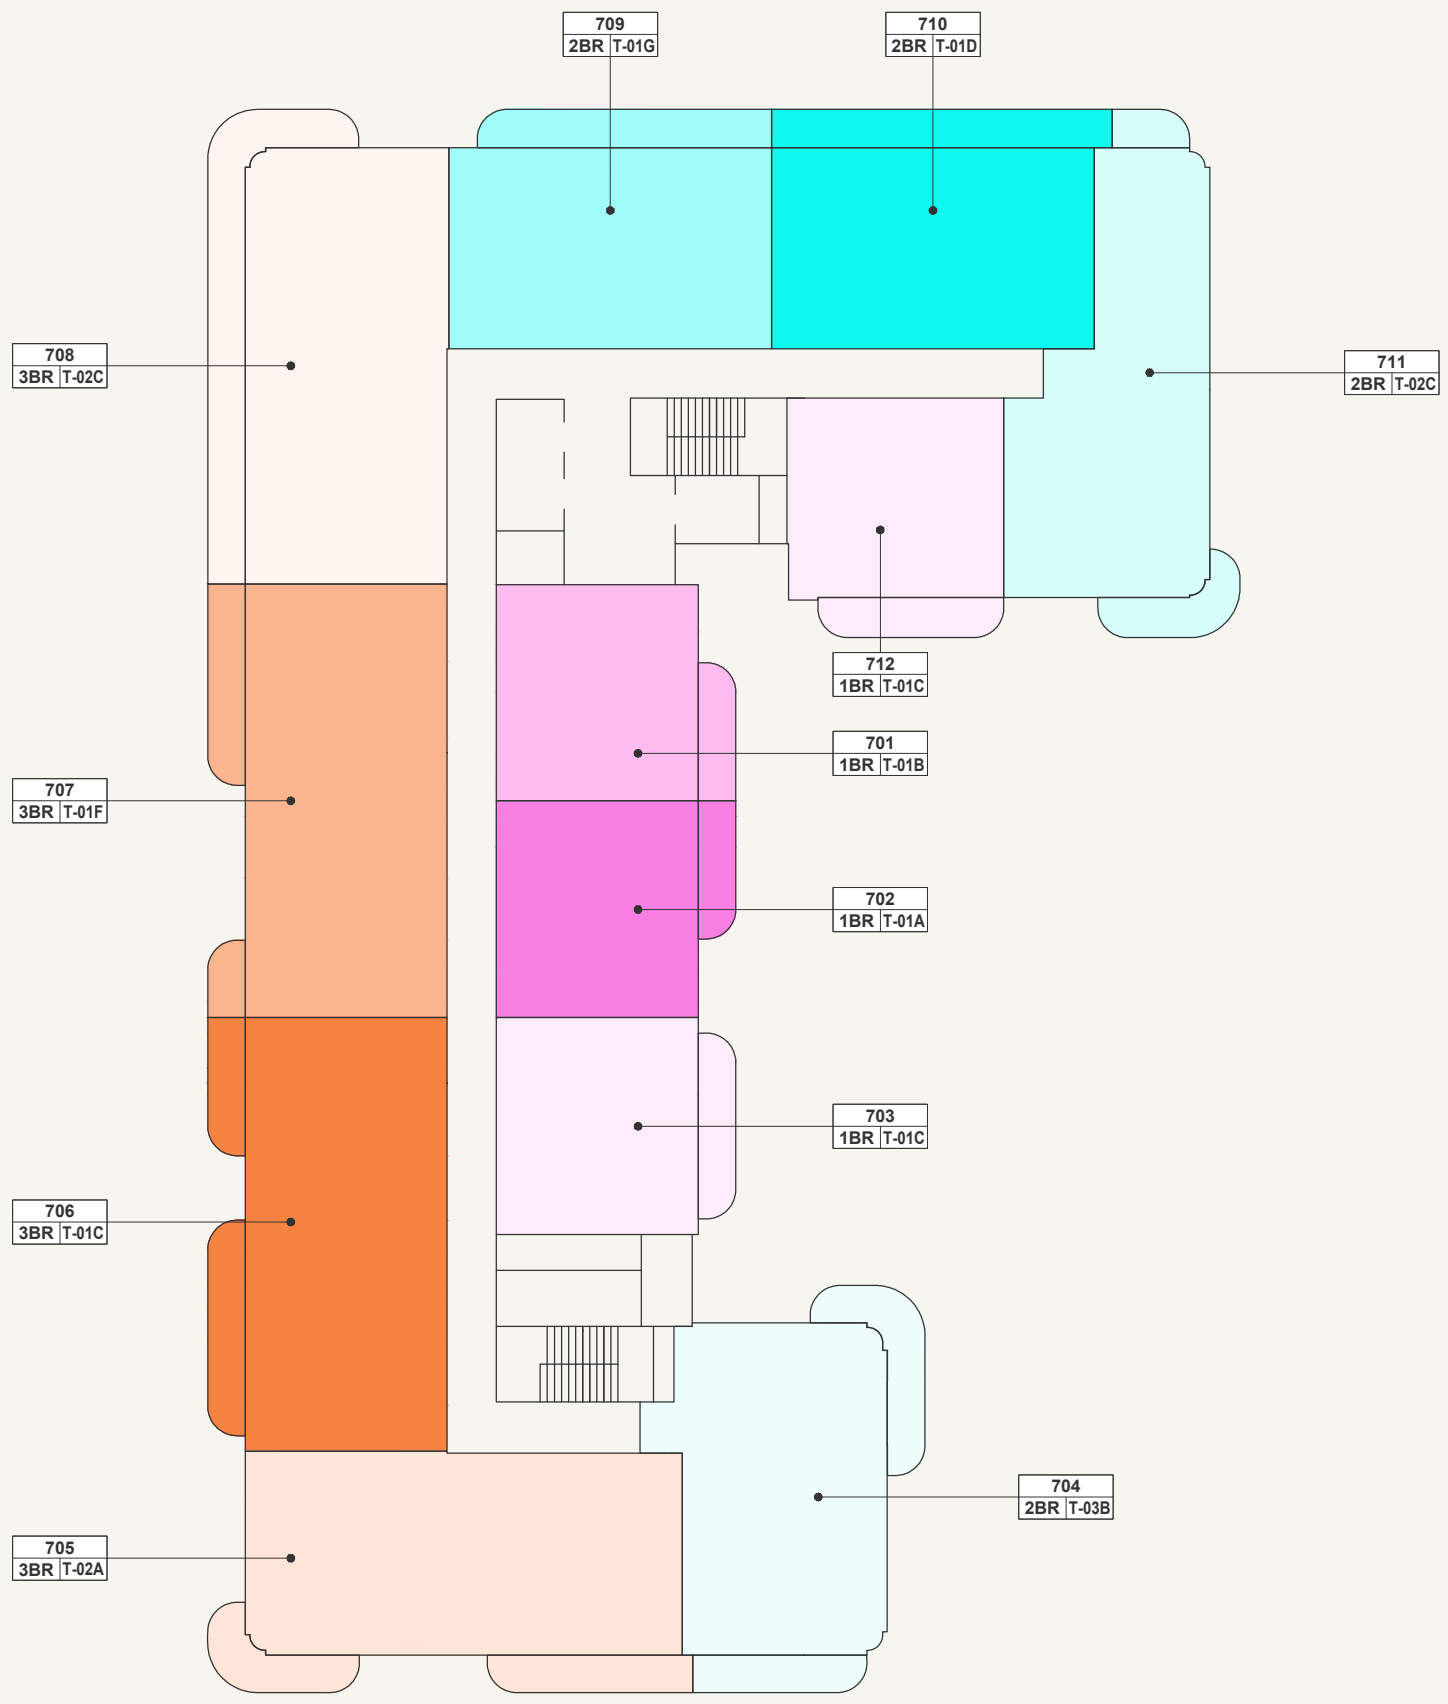

- 1 BEDROOM
- 2 BEDROOM
- 3 BEDROOM



SCALE: N.T.S




FLOOR NO:
7TH FLOOR

UNIT TYPE:
APARTMENTS

DISCLAIMER:
THE COLORED MARKETING FLOOR PLANS PROVIDED BY THE DEVELOPER ARE FOR ILLUSTRATIVE PURPOSES ONLY. ACTUAL DIMENSIONS, LAYOUT, AND FINISHES MAY VARY FROM THOSE DEPICTED IN THE PLANS. FURNITURE, FIXTURES, AND EQUIPMENT SHOWN IN THE PLANS ARE FOR DECORATIVE PURPOSES ONLY AND ARE NOT INCLUDED IN THE PURCHASE OR LEASE OF THE PROPERTY. THE DEVELOPER RESERVES THE RIGHT TO MAKE MODIFICATIONS, REVISIONS, AND CHANGES TO THE FLOOR PLANS, SPECIFICATIONS, AND FEATURES WITHOUT PRIOR NOTICE.

PROJECT NAME / BUILDING:
AFRA 026

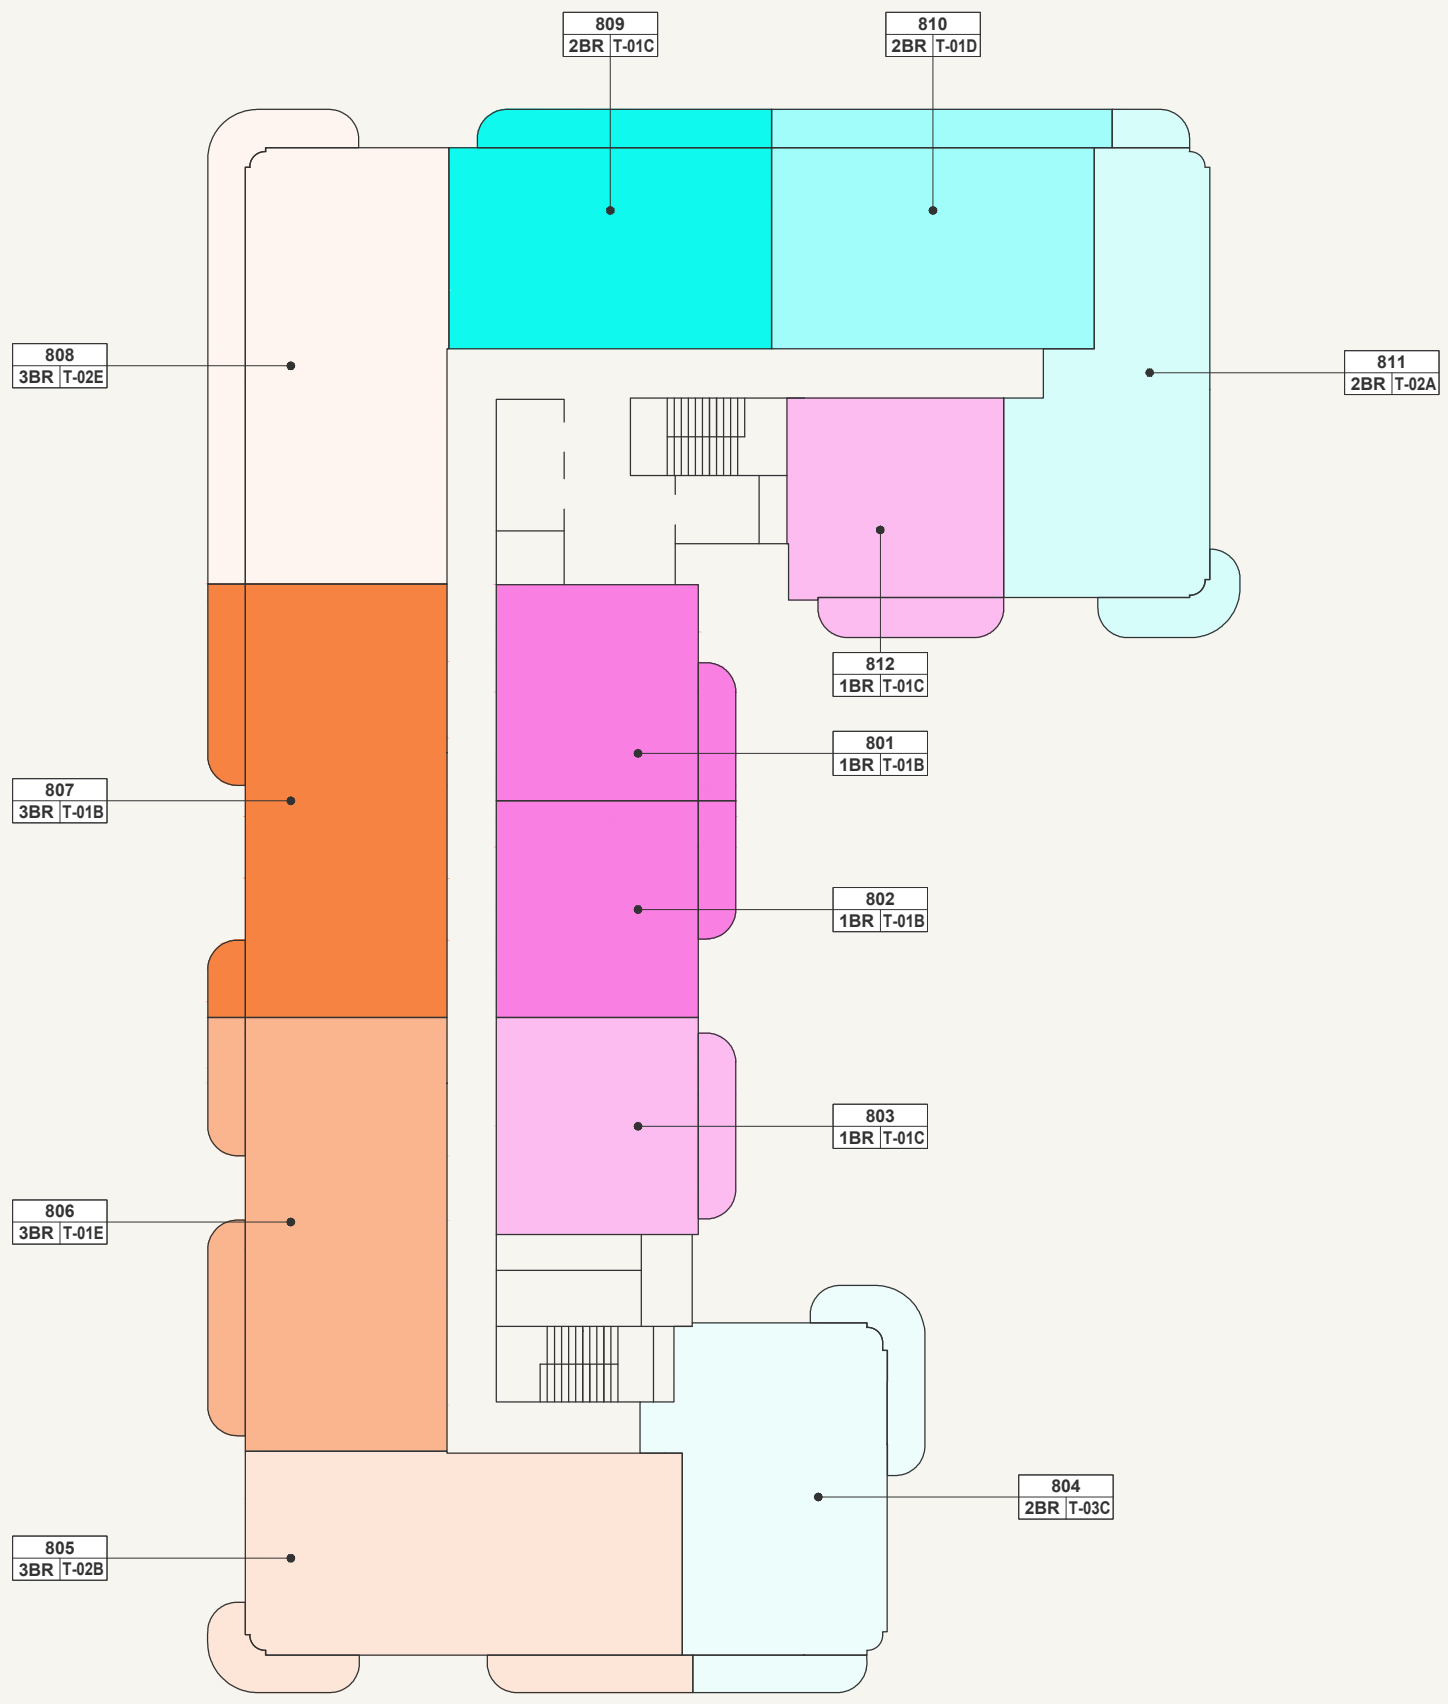

- 1 BEDROOM
- 2 BEDROOM
- 3 BEDROOM



SCALE: N.T.S




FLOOR NO:
8TH FLOOR

UNIT TYPE:
APARTMENTS

DISCLAIMER:
THE COLORED MARKETING FLOOR PLANS PROVIDED BY THE DEVELOPER ARE FOR ILLUSTRATIVE PURPOSES ONLY. ACTUAL DIMENSIONS, LAYOUT, AND FINISHES MAY VARY FROM THOSE DEPICTED IN THE PLANS. FURNITURE, FIXTURES, AND EQUIPMENT SHOWN IN THE PLANS ARE FOR DECORATIVE PURPOSES ONLY AND ARE NOT INCLUDED IN THE PURCHASE OR LEASE OF THE PROPERTY. THE DEVELOPER RESERVES THE RIGHT TO MAKE MODIFICATIONS, REVISIONS, AND CHANGES TO THE FLOOR PLANS, SPECIFICATIONS, AND FEATURES WITHOUT PRIOR NOTICE.

PROJECT NAME / BUILDING:
AFRA 026

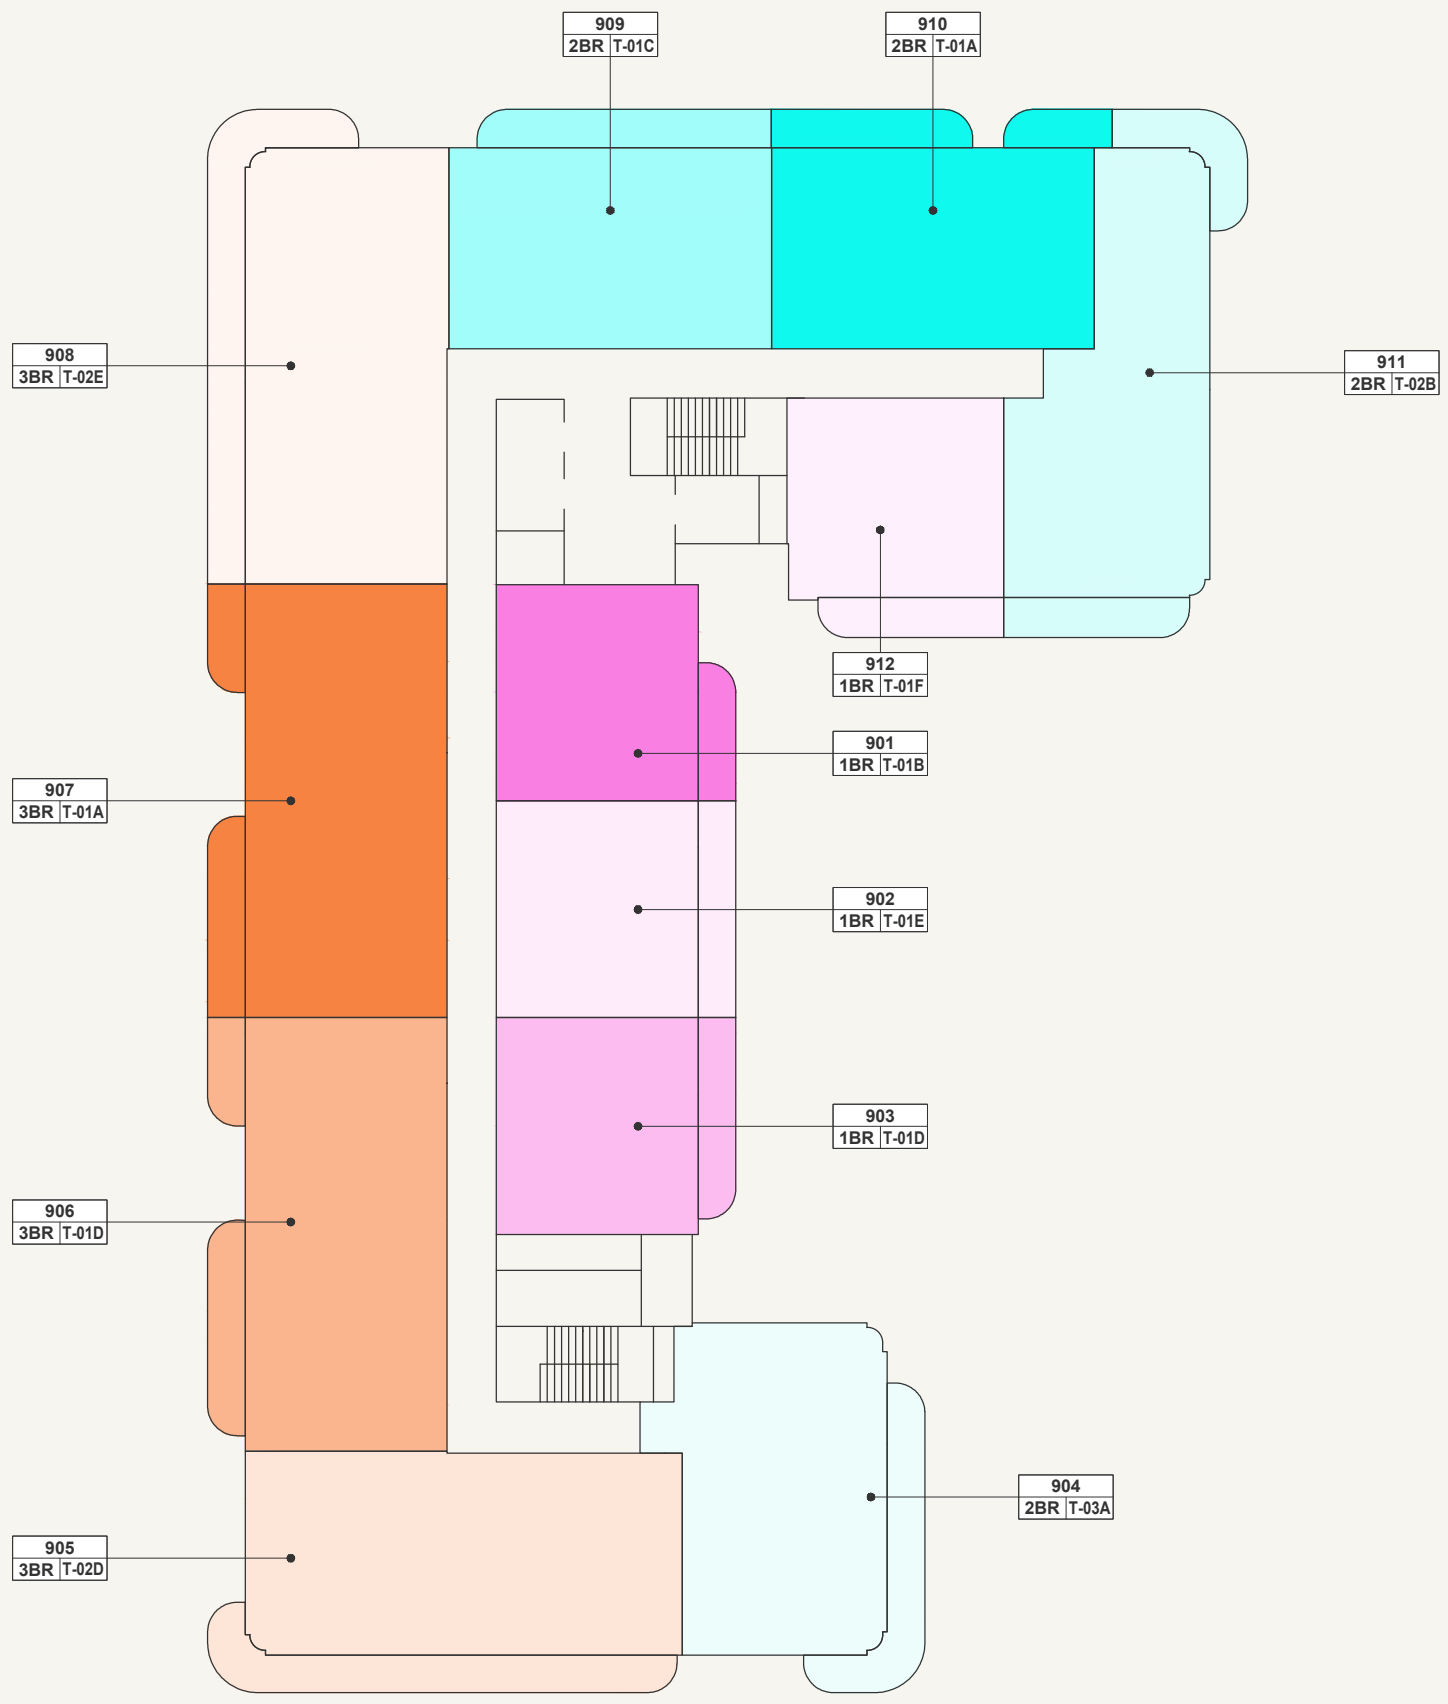

- 1 BEDROOM
- 2 BEDROOM
- 3 BEDROOM



SCALE: N.T.S



FLOOR NO:
9TH FLOOR

UNIT TYPE:
APARTMENTS

DISCLAIMER:
THE COLORED MARKETING FLOOR PLANS PROVIDED BY THE DEVELOPER ARE FOR ILLUSTRATIVE PURPOSES ONLY. ACTUAL DIMENSIONS, LAYOUT, AND FINISHES MAY VARY FROM THOSE DEPICTED IN THE PLANS. FURNITURE, FIXTURES, AND EQUIPMENT SHOWN IN THE PLANS ARE FOR DECORATIVE PURPOSES ONLY AND ARE NOT INCLUDED IN THE PURCHASE OR LEASE OF THE PROPERTY. THE DEVELOPER RESERVES THE RIGHT TO MAKE MODIFICATIONS, REVISIONS, AND CHANGES TO THE FLOOR PLANS, SPECIFICATIONS, AND FEATURES WITHOUT PRIOR NOTICE.

PROJECT NAME / BUILDING:
AFRA 026