



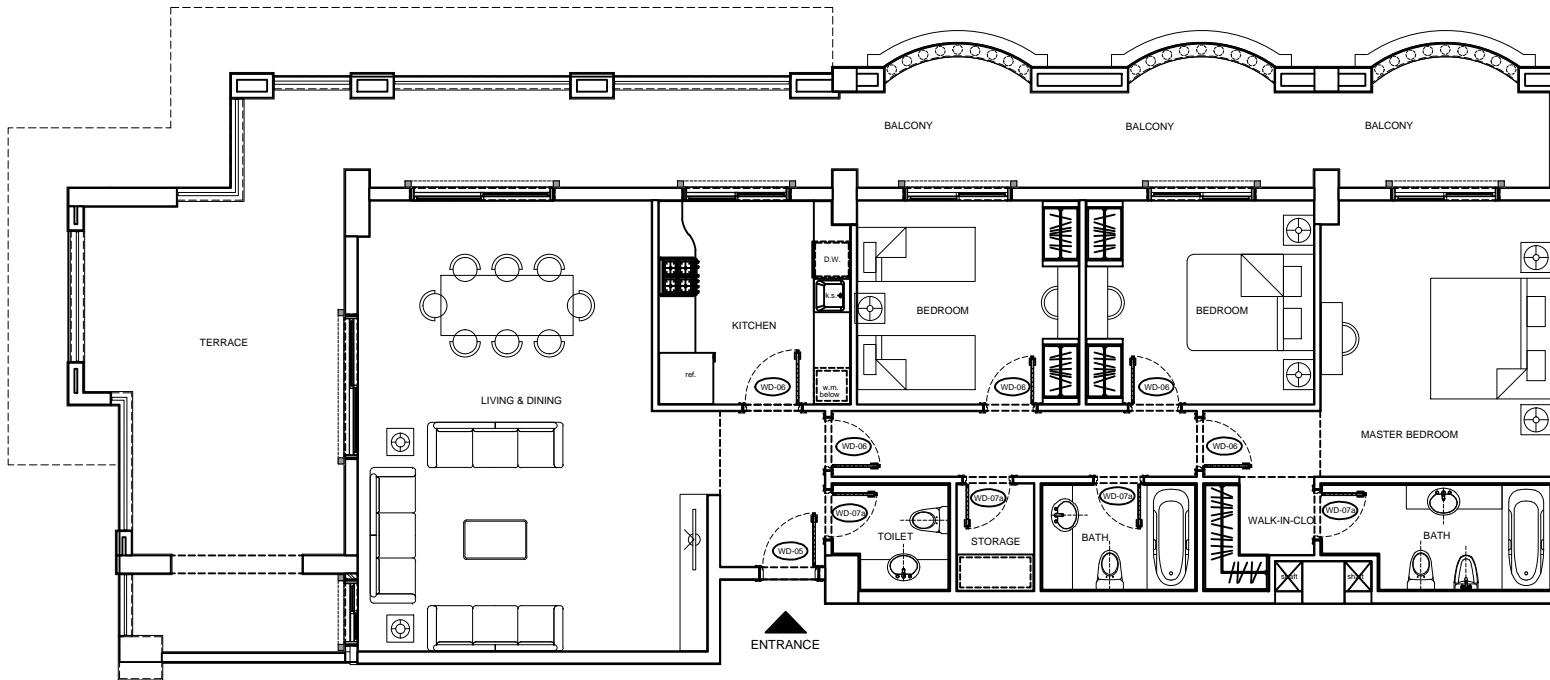
**RB-4BED ROOM LEVEL-1**

NO.	DATE	DESCRIPTION	REV. BY
REVISIONS AND ISSUES			
 <b>AL-HAMRA</b> REAL ESTATE DEVELOPMENT LLC			
DRAWING TITLE:			
ROYAL BREEZE BUILDING 4BED ROOM LVL-1			
DRAWN BY :		DATE:	
CHECKED BY :		21.01.2015	
SCALE:	DRAWING NO.:	REV. NO.:	
1:150 @ A4	-	00	

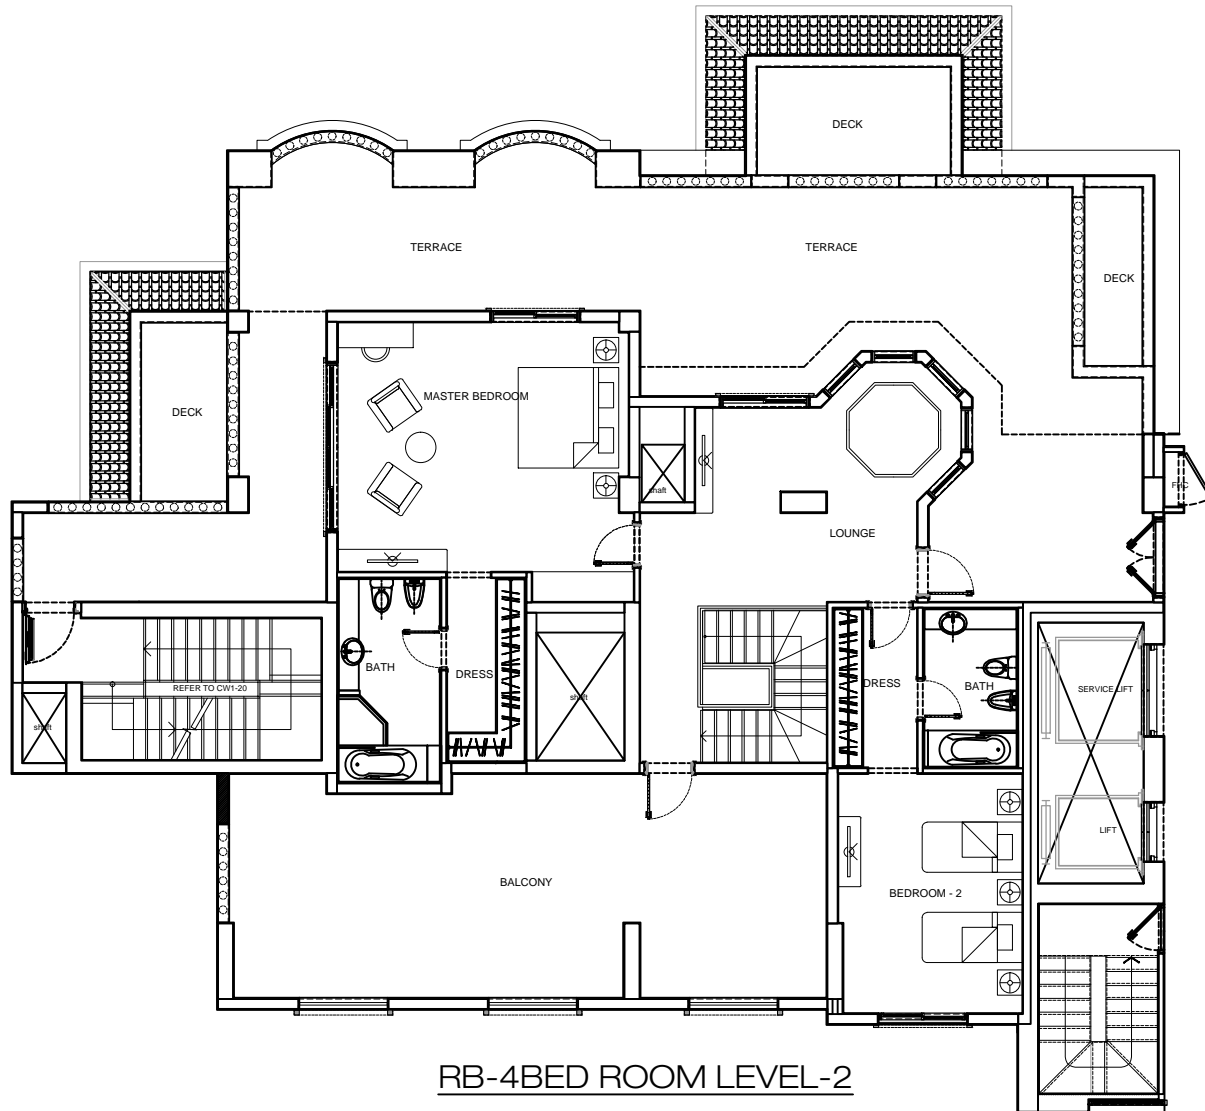

RB-4BED ROOM LEVEL-2

NO.	DATE	DESCRIPTION	REV. BY
REVISIONS AND ISSUES			
 <b>AL-HAMRA</b> REAL ESTATE DEVELOPMENT LLC			
DRAWING TITLE:			
ROYAL BREEZE BUILDING 4BED ROOM LVL-2			
DRAWN BY :		DATE:	
CHECKED BY :		21.01.2015	
SCALE:	DRAWING NO.:	REV. NO.:	
1:150 @ A4	-	00	



**RB-3BED ROOM TYPE-1**


NO.	DATE	DESCRIPTION	REV. BY
REVISIONS AND ISSUES			


**AL-HAMRA**  
 REAL ESTATE DEVELOPMENT LLC




DRAWING TITLE:  
**ROYAL BREEZE BUILDING  
 3BED ROOM TYPE1**


DRAWN BY :	DATE:
CHECKED BY :	<b>21.01.2015</b>
SCALE:	REV. NO.:
<b>1:125 @ A4</b>	<b>00</b>

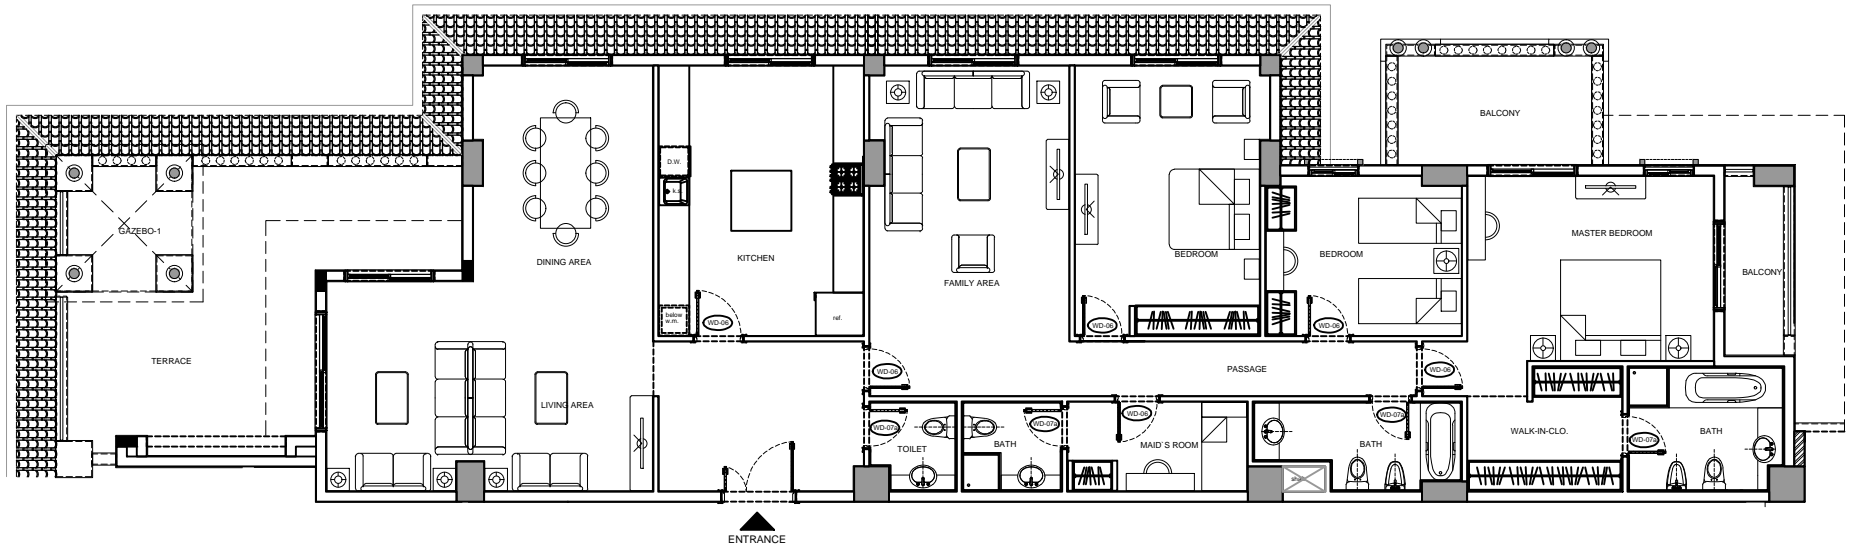




RB-3BED ROOM TYPE-3

			
			
NO.	DATE	DESCRIPTION	REV. BY
REVISIONS AND ISSUES			
 <b>AL-HAMRA</b> REAL ESTATE DEVELOPMENT LLC			
DRAWING TITLE:			
ROYAL BREEZE BUILDING 3BED ROOM TYPE3			
DRAWN BY :		DATE:	
CHECKED BY :		21.01.2015	
SCALE:	DRAWING NO.:	REV. NO.:	
1:150 @ A4	-	00	

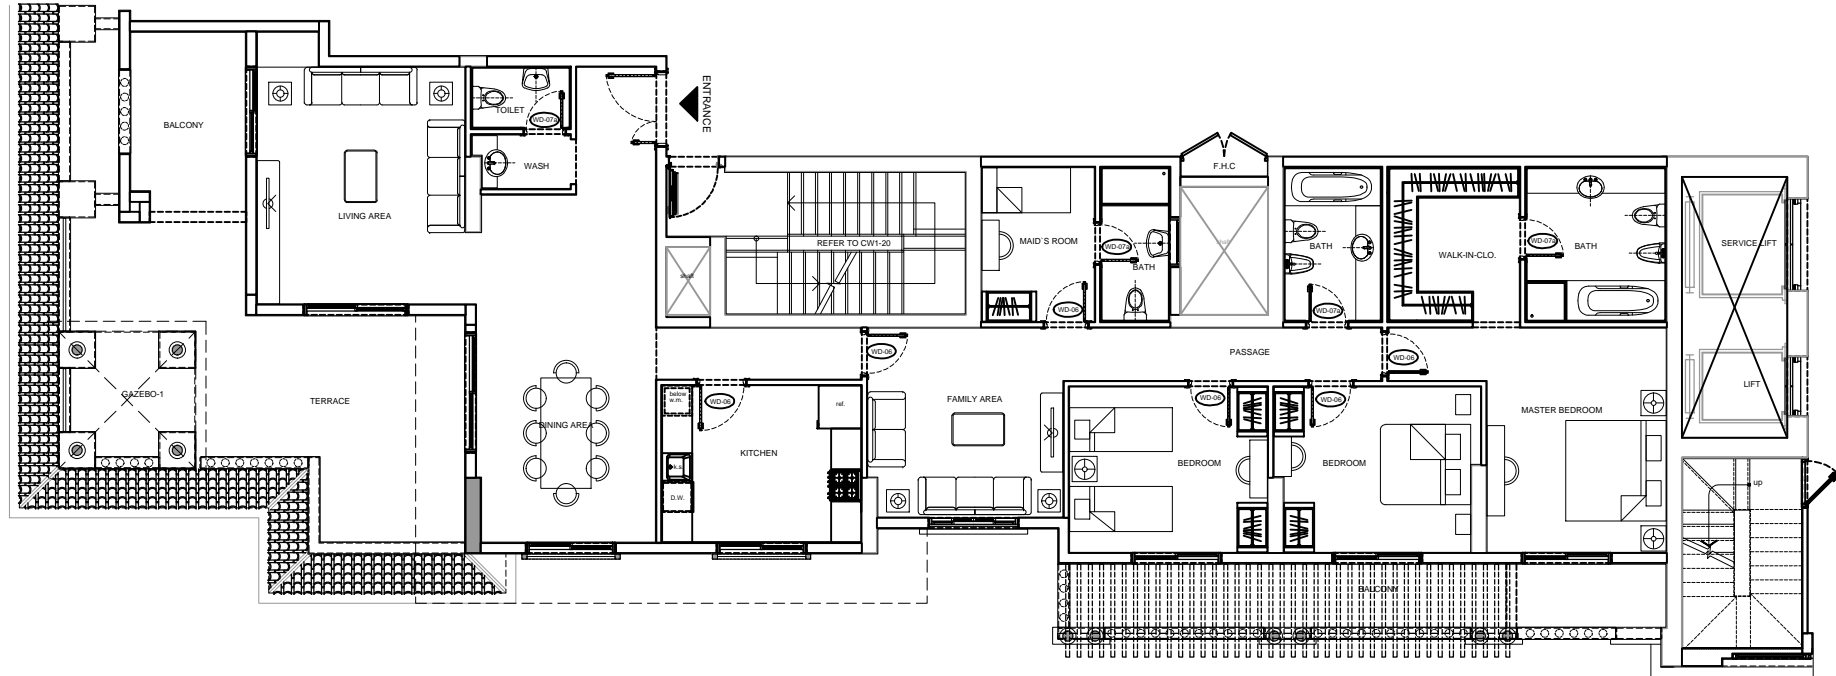

RB-3BED ROOM TYPE-4

NO.	DATE	DESCRIPTION	REV. BY
REVISIONS AND ISSUES			
 <b>AL-HAMRA</b> REAL ESTATE DEVELOPMENT LLC <small>ROYAL BREEZE DEVELOPMENT</small>			
DRAWING TITLE:			
ROYAL BREEZE BUILDING 3BED ROOM TYPE4			
DRAWN BY :		DATE:	
CHECKED BY :		21.01.2015	
SCALE:	DRAWING NO.:	REV. NO.:	
1:150 @ A4	-	00	

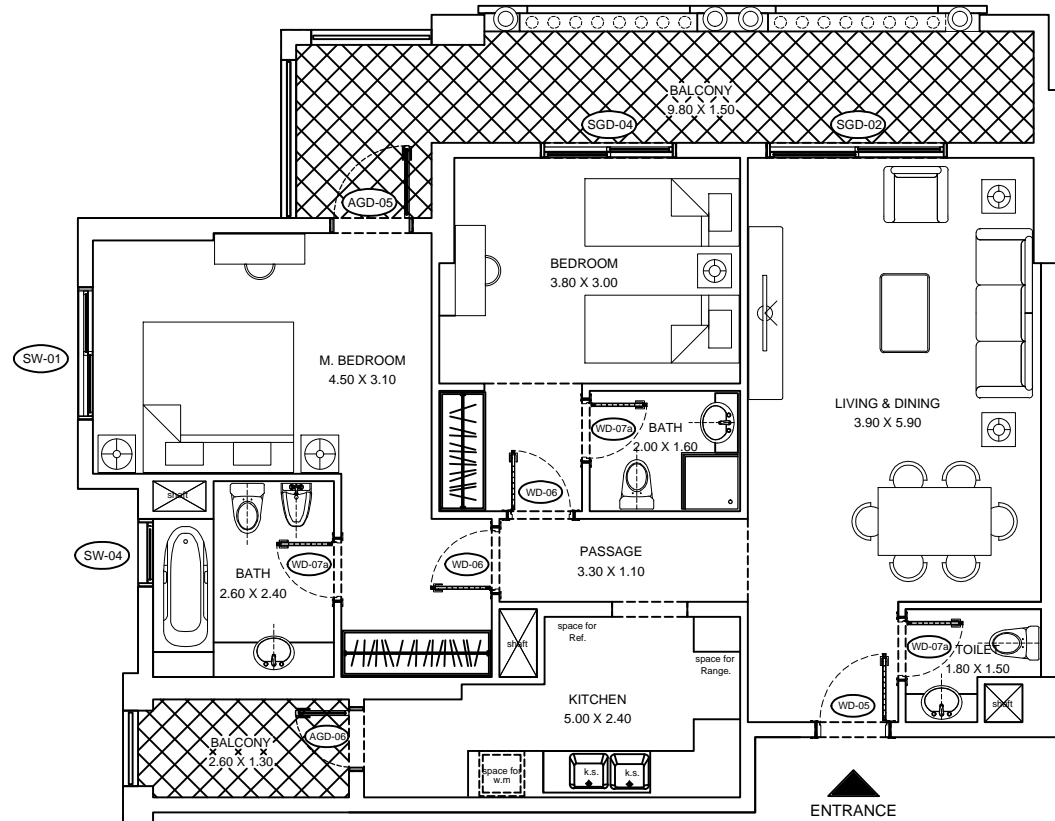


RB-2BED ROOM TYPE-1

NO.	DATE	DESCRIPTION	REV. BY
REVISIONS AND ISSUES			


**AL-HAMRA**  
 REAL ESTATE DEVELOPMENT LLC

DRAWING TITLE:  
**ROYAL BREEZE BUILDING  
 2BED ROOM TYPE1**

DRAWN BY :	DATE:
CHECKED BY :	<b>21.01.2015</b>
SCALE:	REV. NO.:
<b>1:100 @ A4</b>	<b>00</b>

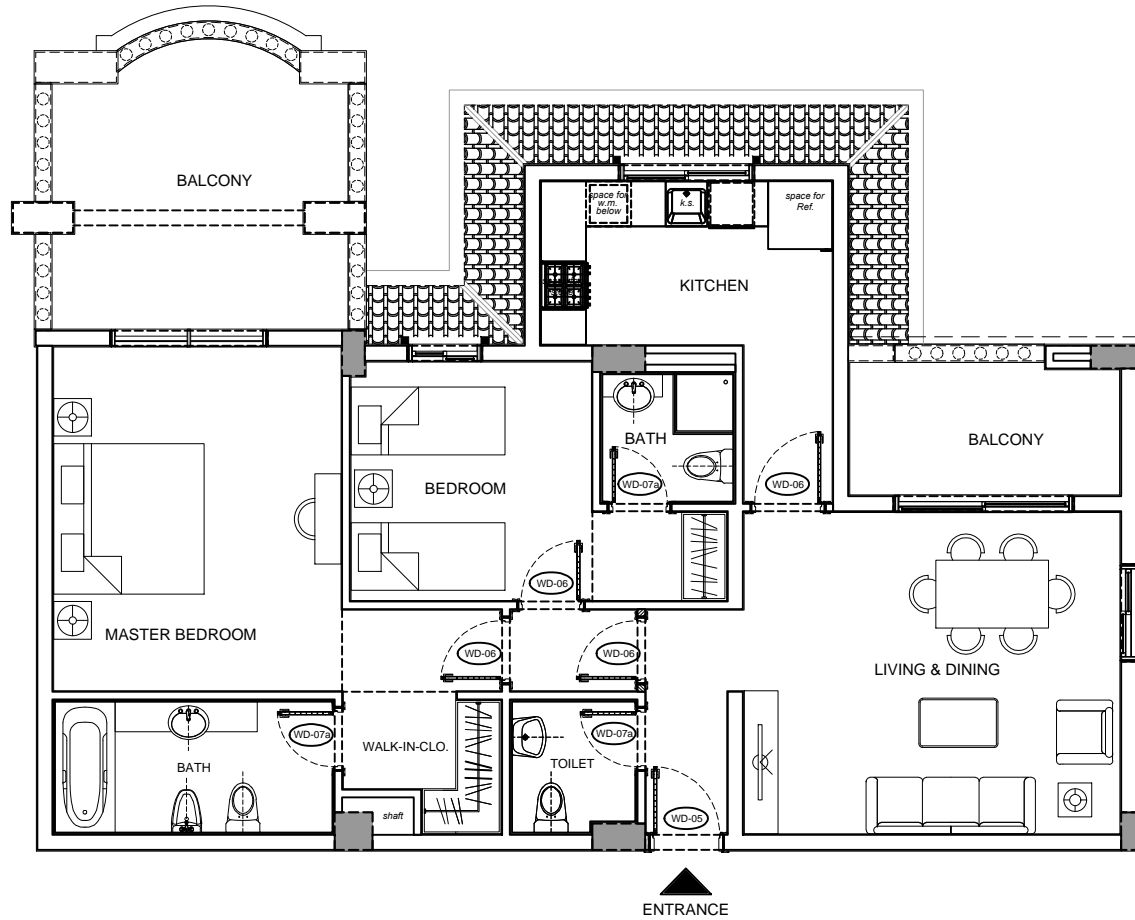


**RB-2BED ROOM TYPE-2**

NO.	DATE	DESCRIPTION	REV. BY
REVISIONS AND ISSUES			


**AL-HAMRA**  
 REAL ESTATE DEVELOPMENT LLC

DRAWING TITLE:  
**ROYAL BREEZE BUILDING  
 2BED ROOM TYPE2**

DRAWN BY :	DATE:
CHECKED BY :	<b>21.01.2015</b>
SCALE:	REV. NO.:
<b>1:100 @ A4</b>	<b>00</b>

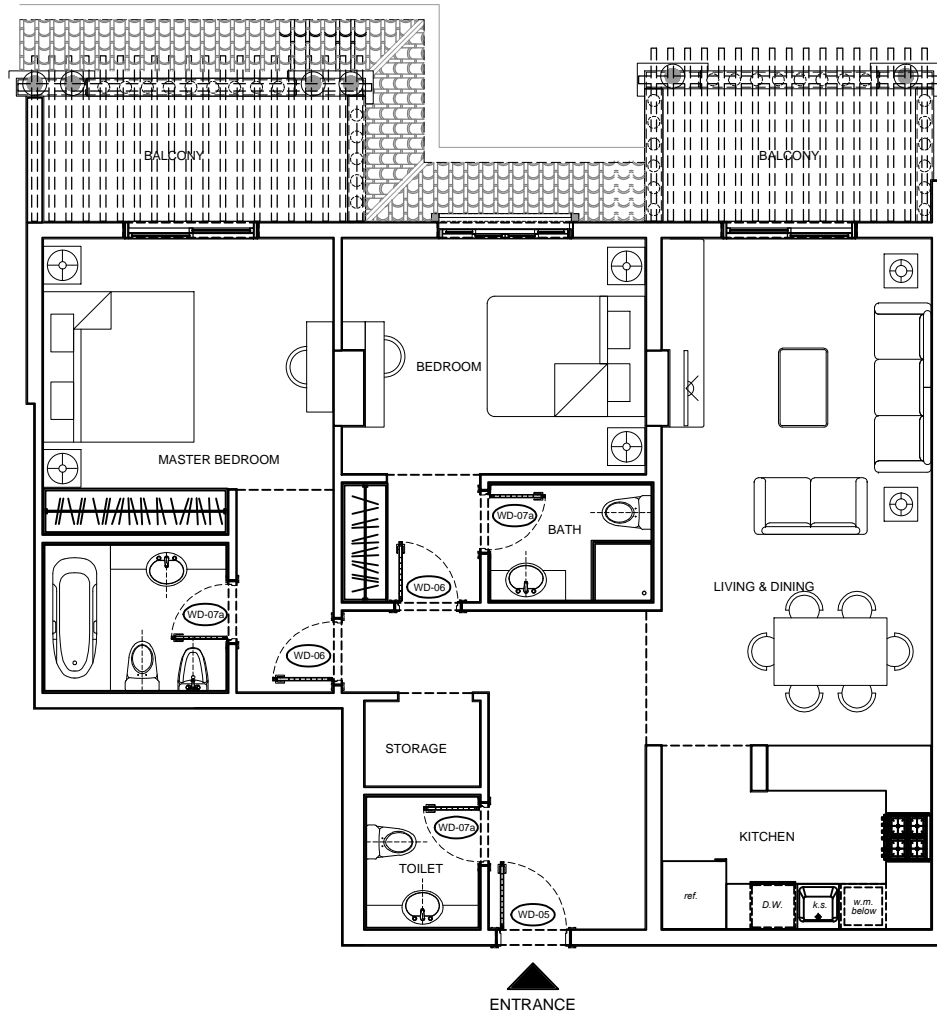


**RB-2BED ROOM TYPE-3**

NO.	DATE	DESCRIPTION	REV. BY
REVISIONS AND ISSUES			


**AL-HAMRA**  
 REAL ESTATE DEVELOPMENT LLC

DRAWING TITLE:  
**ROYAL BREEZE BUILDING  
 2BED ROOM TYPE3**

DRAWN BY :	DATE:
CHECKED BY :	<b>21.01.2015</b>
SCALE:	REV. NO.:
<b>1:100 @ A4</b>	<b>00</b>

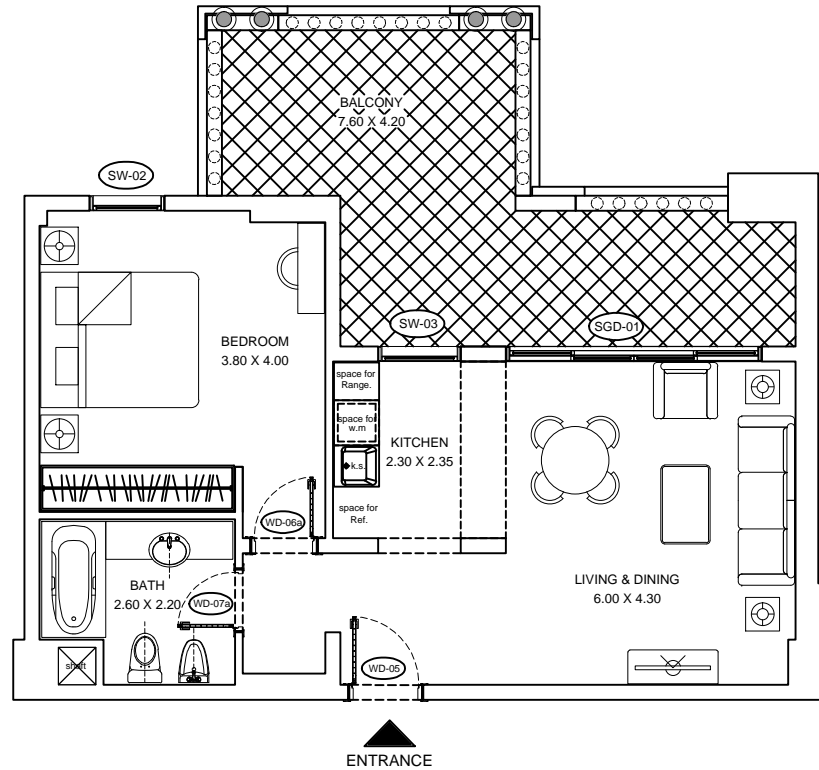


**RB-1BED ROOM TYPE-1**

NO.	DATE	DESCRIPTION	REV. BY
REVISIONS AND ISSUES			


**AL-HAMRA**  
 REAL ESTATE DEVELOPMENT LLC

DRAWING TITLE:  
**ROYAL BREEZE BUILDING  
 1BED ROOM TYPE1**

DRAWN BY :	DATE:
CHECKED BY :	<b>21.01.2015</b>
SCALE:	REV. NO.:
<b>1:100 @ A4</b>	<b>00</b>

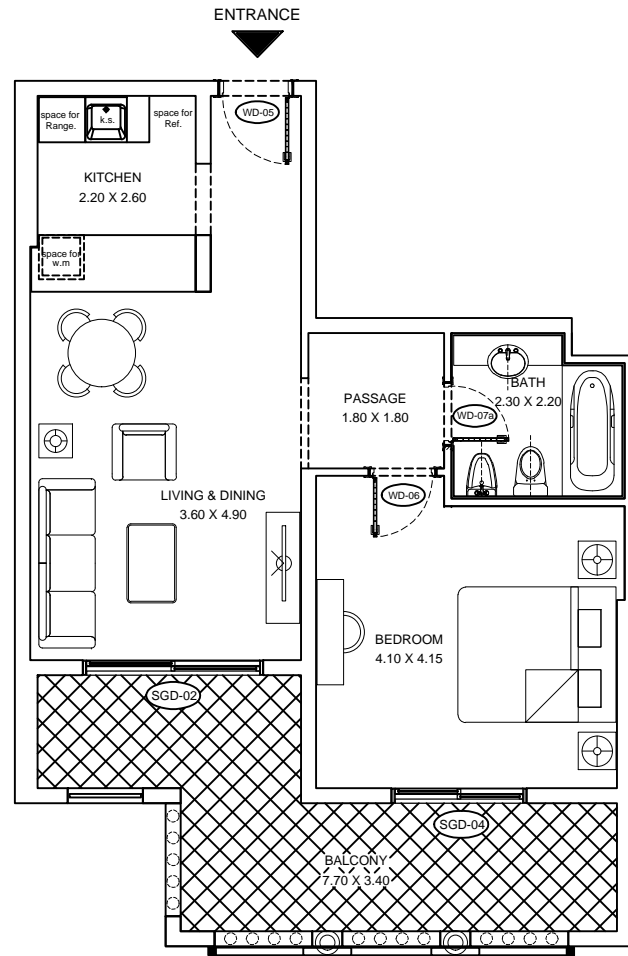


**RB-1BED ROOM TYPE-2**

NO.	DATE	DESCRIPTION	REV. BY
REVISIONS AND ISSUES			


**AL-HAMRA**  
 REAL ESTATE DEVELOPMENT LLC

DRAWING TITLE:  
**ROYAL BREEZE BUILDING  
 1BED ROOM TYPE2**

DRAWN BY :	DATE:
CHECKED BY :	<b>21.01.2015</b>
SCALE:	REV. NO.:
<b>1:100 @ A4</b>	<b>00</b>

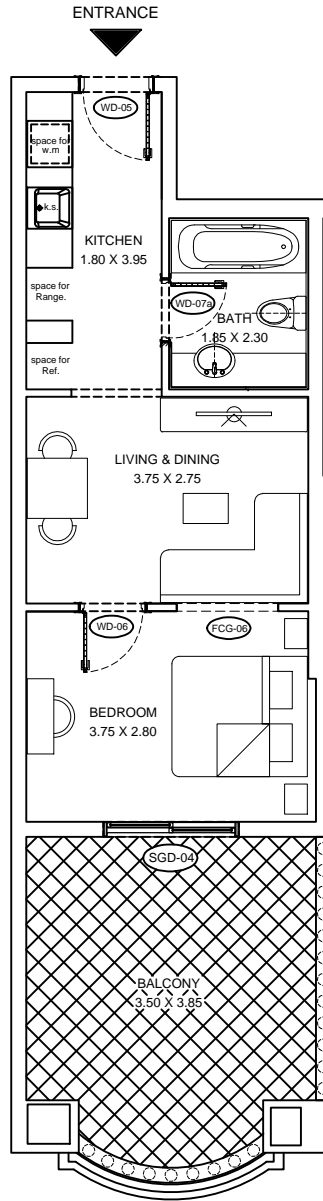


RB-1BED ROOM TYPE-3

NO.	DATE	DESCRIPTION	REV. BY
REVISIONS AND ISSUES			


**AL-HAMRA**  
 REAL ESTATE DEVELOPMENT LLC

DRAWING TITLE:  
**ROYAL BREEZE BUILDING  
 1BED ROOM TYPE3**

DRAWN BY :	DATE:
CHECKED BY :	<b>21.01.2015</b>
SCALE:	DRAWING NO.:
<b>1:100 @ A4</b>	-
REV. NO.:	<b>00</b>

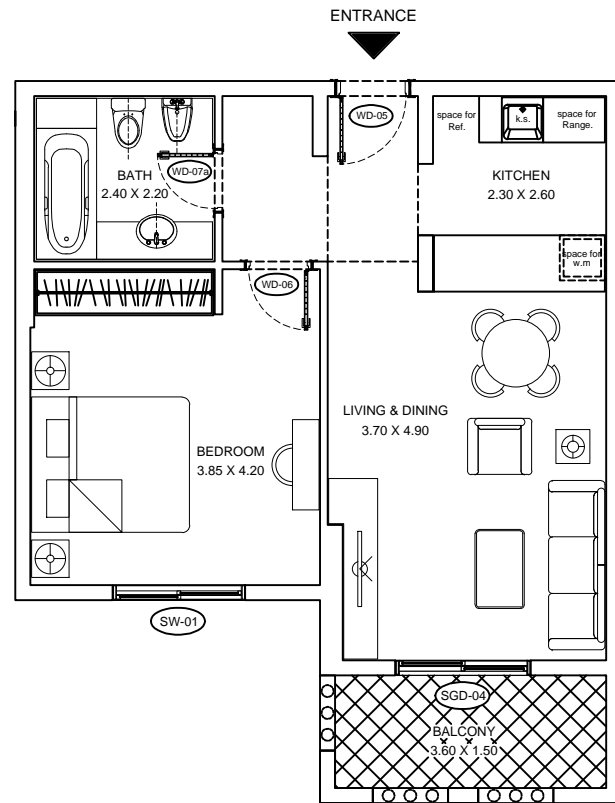

RB-1BED ROOM TYPE-4


△			
△			
NO.	DATE	DESCRIPTION	REV. BY

REVISIONS AND ISSUES


**AL-HAMRA**  
 REAL ESTATE DEVELOPMENT LLC

DRAWING TITLE:  
**ROYAL BREEZE BUILDING  
 1BED ROOM TYPE4**

DRAWN BY :	DATE:
CHECKED BY :	<b>21.01.2015</b>
SCALE:	REV. NO.:
<b>1:100 @ A4</b>	<b>00</b>

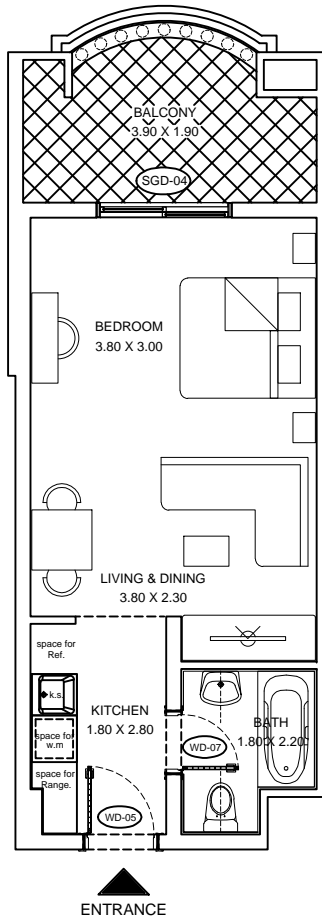

STUDIO TYPE-1


△			
△			
NO.	DATE	DESCRIPTION	REV. BY

REVISIONS AND ISSUES


**AL-HAMRA**  
 REAL ESTATE DEVELOPMENT LLC

DRAWING TITLE:  
**ROYAL BREEZE BUILDING  
 STUDIO TYPE1**

DRAWN BY :	DATE:
CHECKED BY :	<b>21.01.2015</b>
SCALE:	DRAWING NO.:
<b>1:100 @ A4</b>	-
REV. NO.:	<b>00</b>

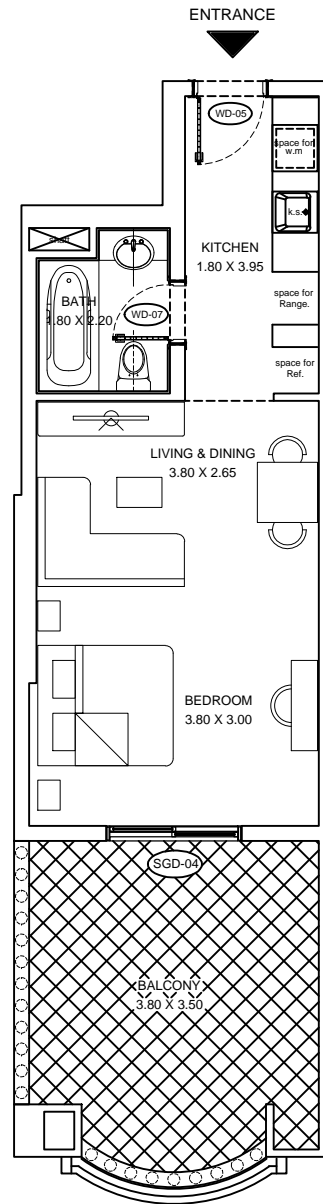

**STUDIO TYPE-2**

△			
△			
NO.	DATE	DESCRIPTION	REV. BY
REVISIONS AND ISSUES			


**AL-HAMRA**  
 REAL ESTATE DEVELOPMENT LLC

DRAWING TITLE:  
**ROYAL BREEZE BUILDING  
 STUDIO TYPE2**

DRAWN BY :	DATE:
CHECKED BY :	<b>21.01.2015</b>
SCALE:	DRAWING NO.:
<b>1:100 @ A4</b>	-
REV. NO.:	<b>00</b>