



VERDANA  
EIGHT






# TOWNHOUSE UNIT TYPES

All drawings and dimensions are approximate. Drawings are not to scale and are subject to change without notice. The developer reserves the right to make revisions. The units are measured at typical floors in the building and columns may vary in size depending on the floor level. The furnishing and accessories shown are for representation only.


The availability, length and width of the balcony varies depending on which floor and which orientation the unit is located within the building. There will be slight differences in the internal areas between the same unit types depending on the shaft sizes that go through the units.

# 2 BR TOWNHOUSE TYPE A


VERDANA  
EIGHT

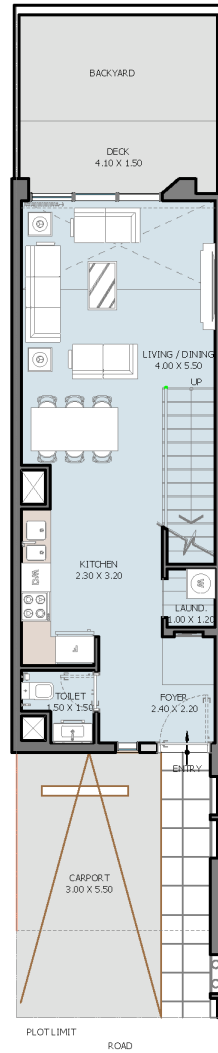

GROUND FLOOR

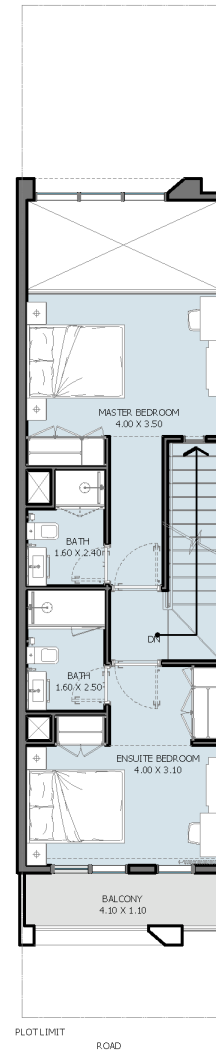


1ST FLOOR

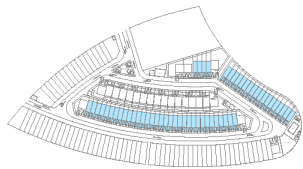


Internal Area	1074.13 - 1101.79 sq.ft.
Outdoor Area	515.46 - 1102.47 sq.ft.
<b>Total Area</b>	<b>1589.6 - 2075.29 sq.ft.</b>

# 3 BR TOWNHOUSE TYPE A


VERDANA  
EIGHT

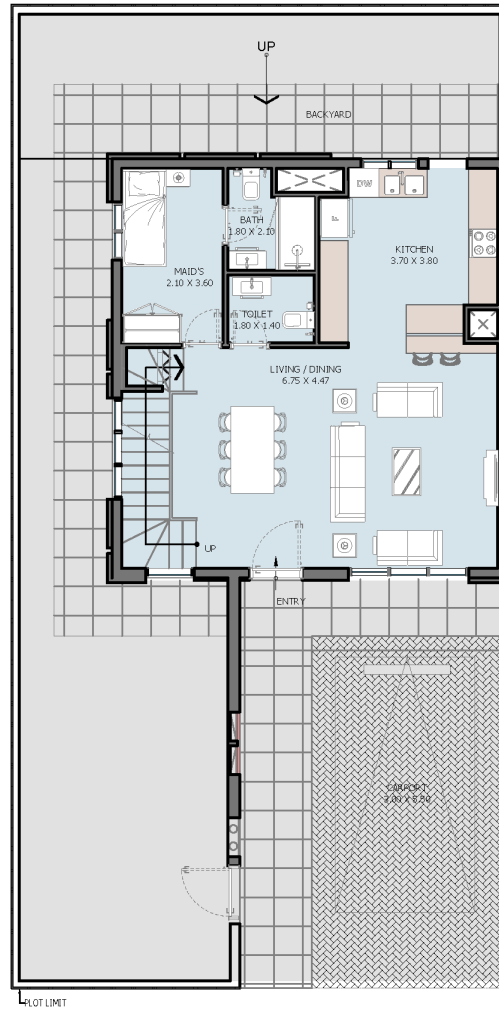

GROUND FLOOR

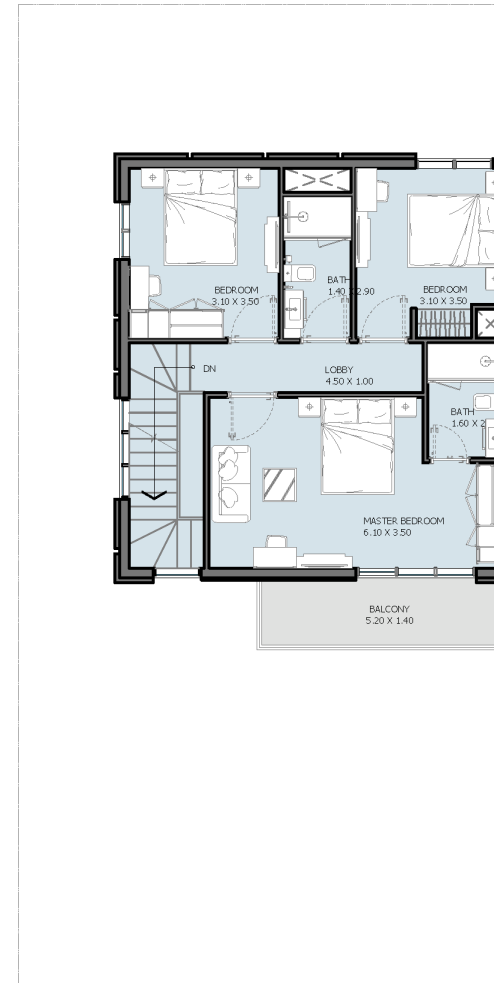


FIRST FLOOR

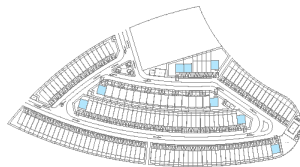


Internal Area	1494.24 sq.ft.
Outdoor Area	1435.12 - 3512.37 sq.ft.
<b>Total Area</b>	<b>2929.37 - 5006.61 sq.ft.</b>

# 3 BR TOWNHOUSE TYPE B


VERDANA  
EIGHT

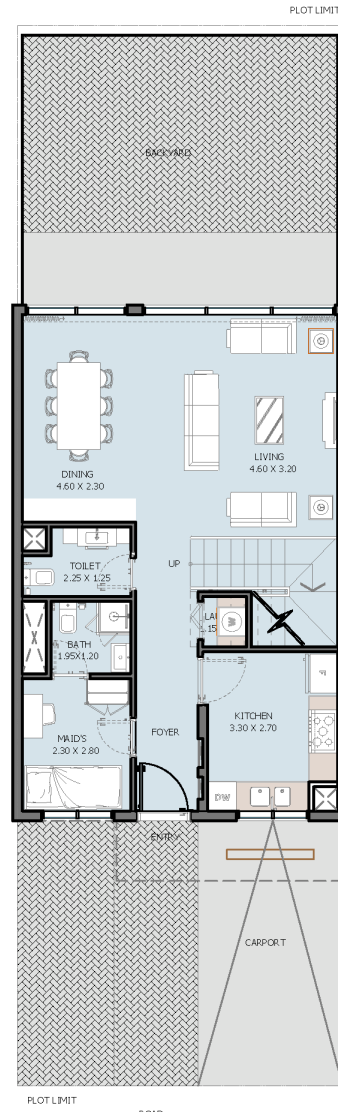

GROUND FLOOR

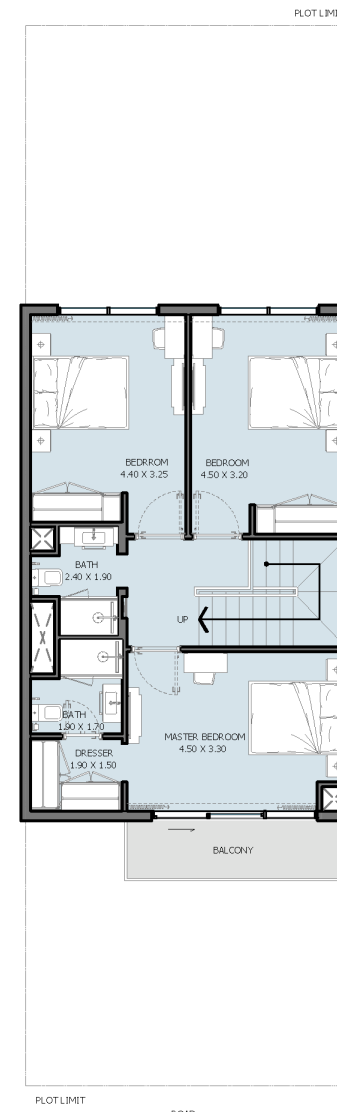


1ST FLOOR

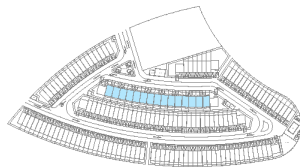


Internal Area	1527.94 sq.ft.
Outdoor Area	846.94 - 847.08 sq.ft.
<b>Total Area</b>	<b>2374.87 - 2409.42 sq.ft.</b>

# 4 BR TOWNHOUSE TYPE A


VERDANA  
EIGHT

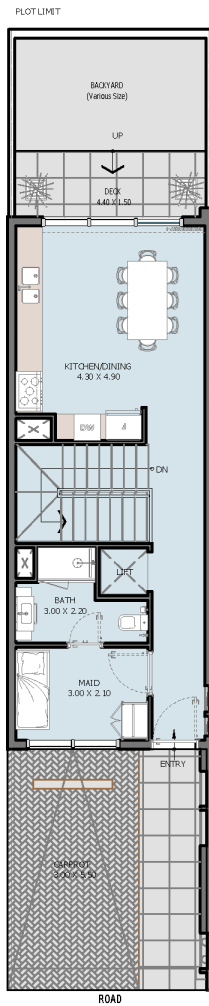


GROUND FLOOR

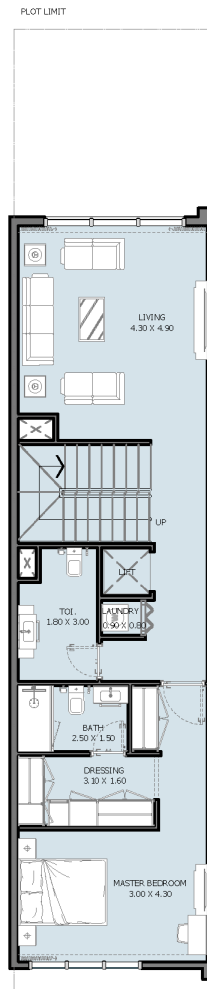


1ST FLOOR

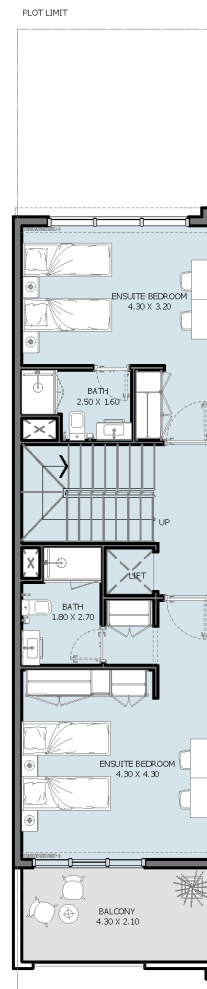

2ND FLOOR

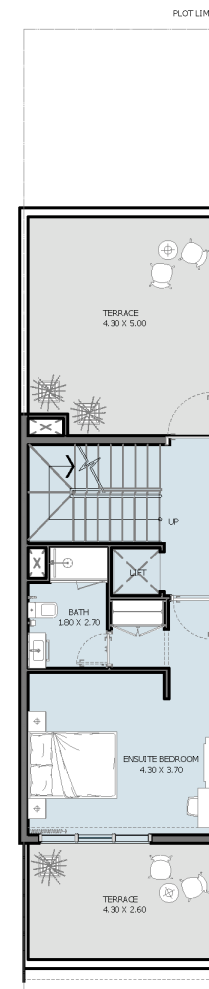

ROOF PLAN

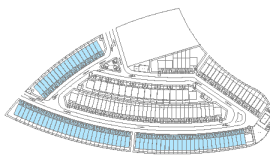

Internal Area	2563.96 - 2621.55 sq.ft.
Outdoor Area	947.72 - 2204.98 sq.ft.
<b>Total Area</b>	<b>3511.68 - 4826.53 sq.ft.</b>



# TOWER UNIT TYPES



All drawings and dimensions are approximate. Drawings are not to scale and are subject to change without notice. The developer reserves the right to make revisions. The units are measured at typical floors in the building and columns may vary in size depending on the floor level. The furnishing and accessories shown are for representation only.

The availability, length and width of the balcony varies depending on which floor and which orientation the unit is located within the building. There will be slight differences in the internal areas between the same unit types depending on the shaft sizes that go through the units.

# STUDIO TYPE A

Floors 1 - 15

VERDANA  
EIGHT

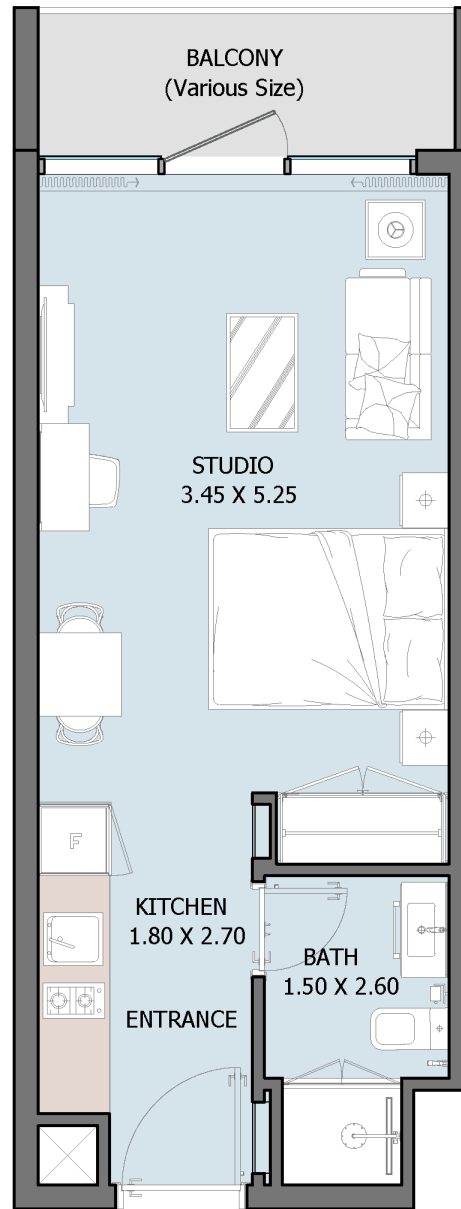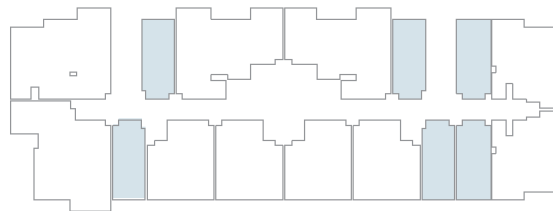

Internal Area 323.89 - 336.48 sq.ft.

Outdoor Area 46.28 - 171.68 sq.ft.


**Total Area 378.89 - 508.16 sq.ft.**



# 1 BEDROOM TYPE B

Floor I

VERDANA  
EIGHT

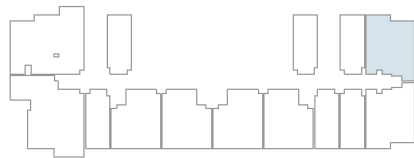

Internal Area 661.98 - 665.42 sq.ft.



Outdoor Area 715.91 - 846.26 sq.ft.

**Total Area 1381.33 - 1508.24 sq.ft.**

# 1 BEDROOM TYPE C

Floor 9



VERDANA  
EIGHT

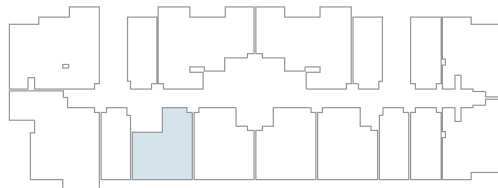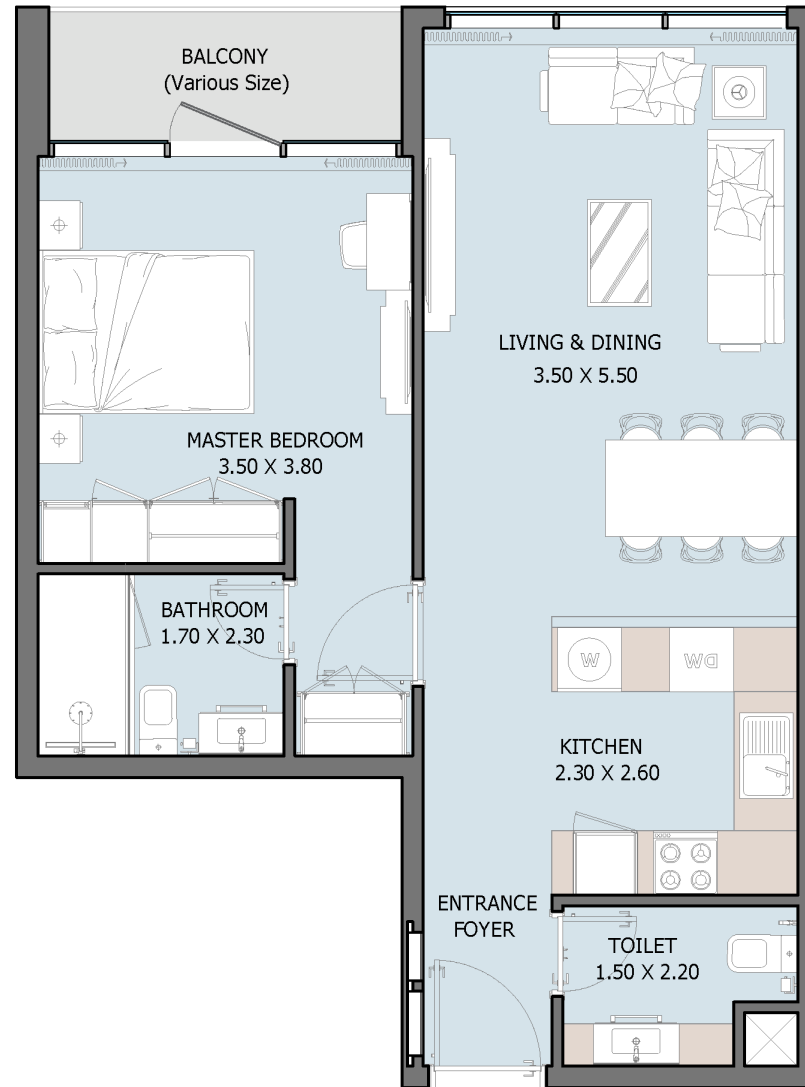

Internal Area	616.45 sq.ft.
Outdoor Area	45.53 sq.ft.
<b>Total Area</b>	<b>661.98 sq.ft.</b>

# 2 BEDROOM TYPE A

Floors 1 - 15

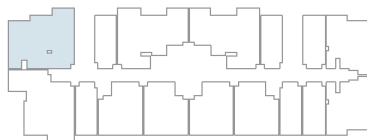
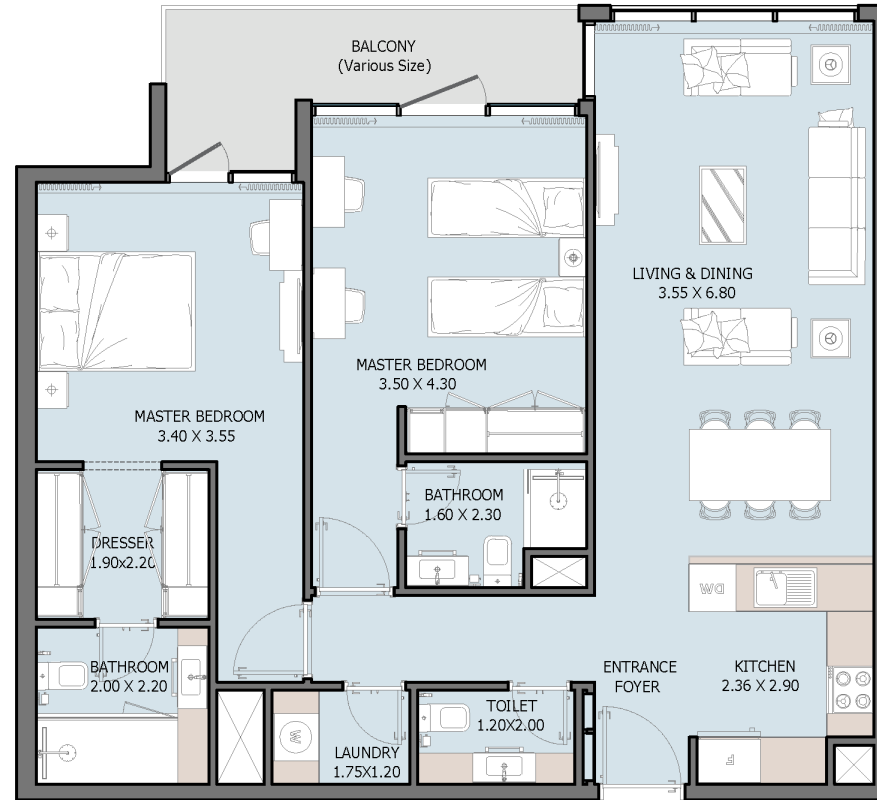


Internal Area	1038.07 sq.ft.
Outdoor Area	90.95 - 974.35 sq.ft.
<b>Total Area</b>	<b>1129.03 - 2012.42 sq.ft.</b>

# 2 BEDROOM TYPE B

Floors 1 - 15

VERDANA  
EIGHT

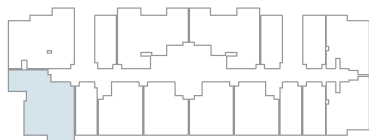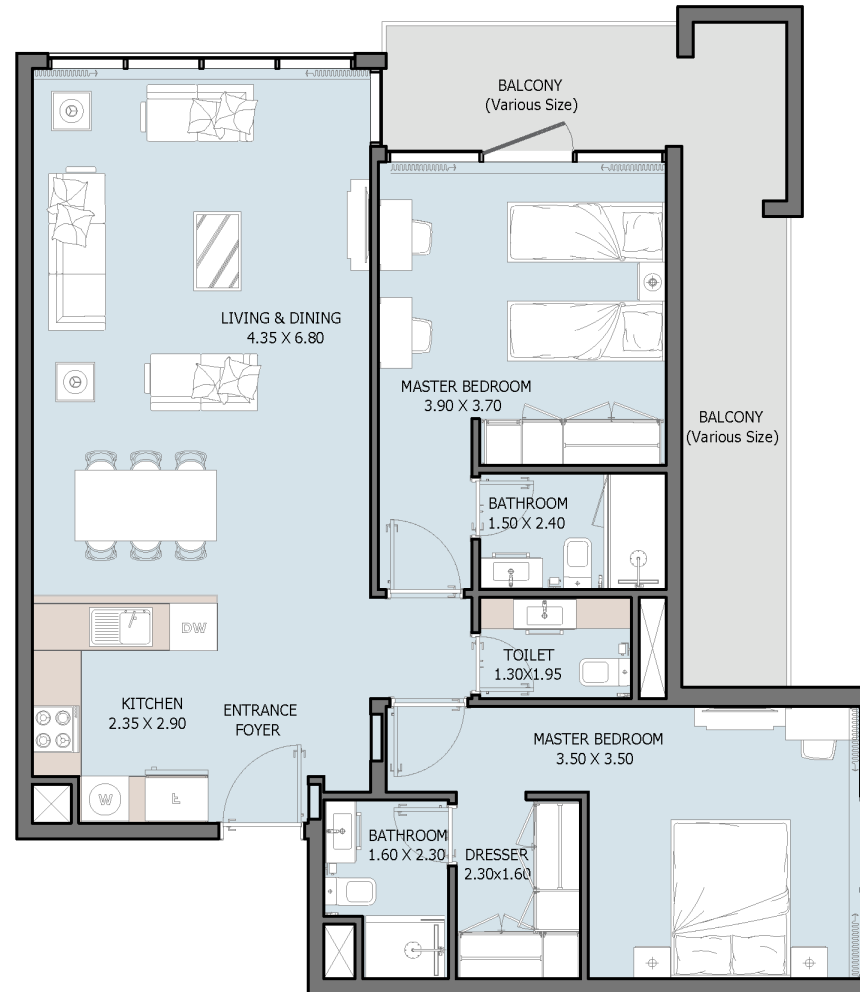



Internal Area 1021.71 - 1023.54 sq.ft.

Outdoor Area 194.29 - 836.14 sq.ft.

**Total Area 1217.83 - 1857.85 sq.ft.**

# 2 BEDROOM TYPE C

Floors 1 - 15

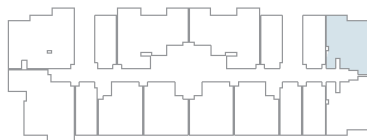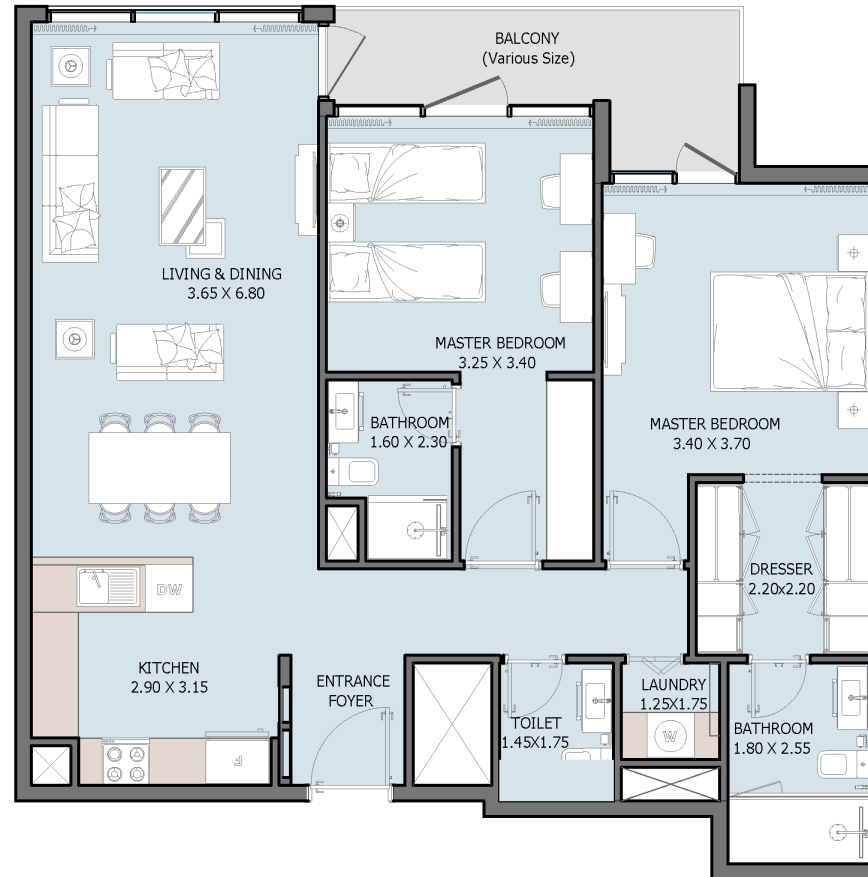

Internal Area 1026.88 - 1048.51 sq.ft.


Outdoor Area 87.62 - 137.56 sq.ft.

**Total Area 1136.13 - 1164.33 sq.ft.**

# 2 BEDROOM TYPE D

Floors 2 - 15

VERDANA  
EIGHT

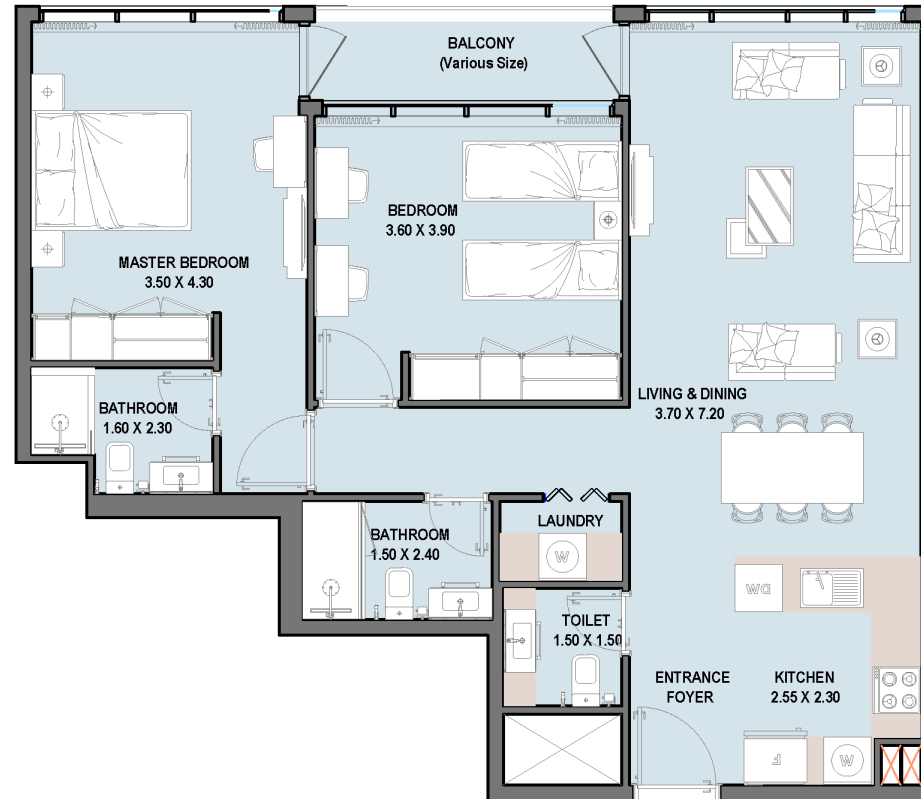

Internal Area	957.13 sq.ft.
Outdoor Area	53.60 sq.ft.
<b>Total Area</b>	<b>1010.73 sq.ft.</b>






# TOWER FLOOR PLANS


All drawings and dimensions are approximate. Drawings are not to scale and are subject to change without notice. The developer reserves the right to make revisions. The units are measured at typical floors in the building and columns may vary in size depending on the floor level. The furnishing and accessories shown are for representation only.

The availability, length and width of the balcony varies depending on which floor and which orientation the unit is located within the building. There will be slight differences in the internal areas between the same unit types depending on the shaft sizes that go through the units.


# BASEMENT

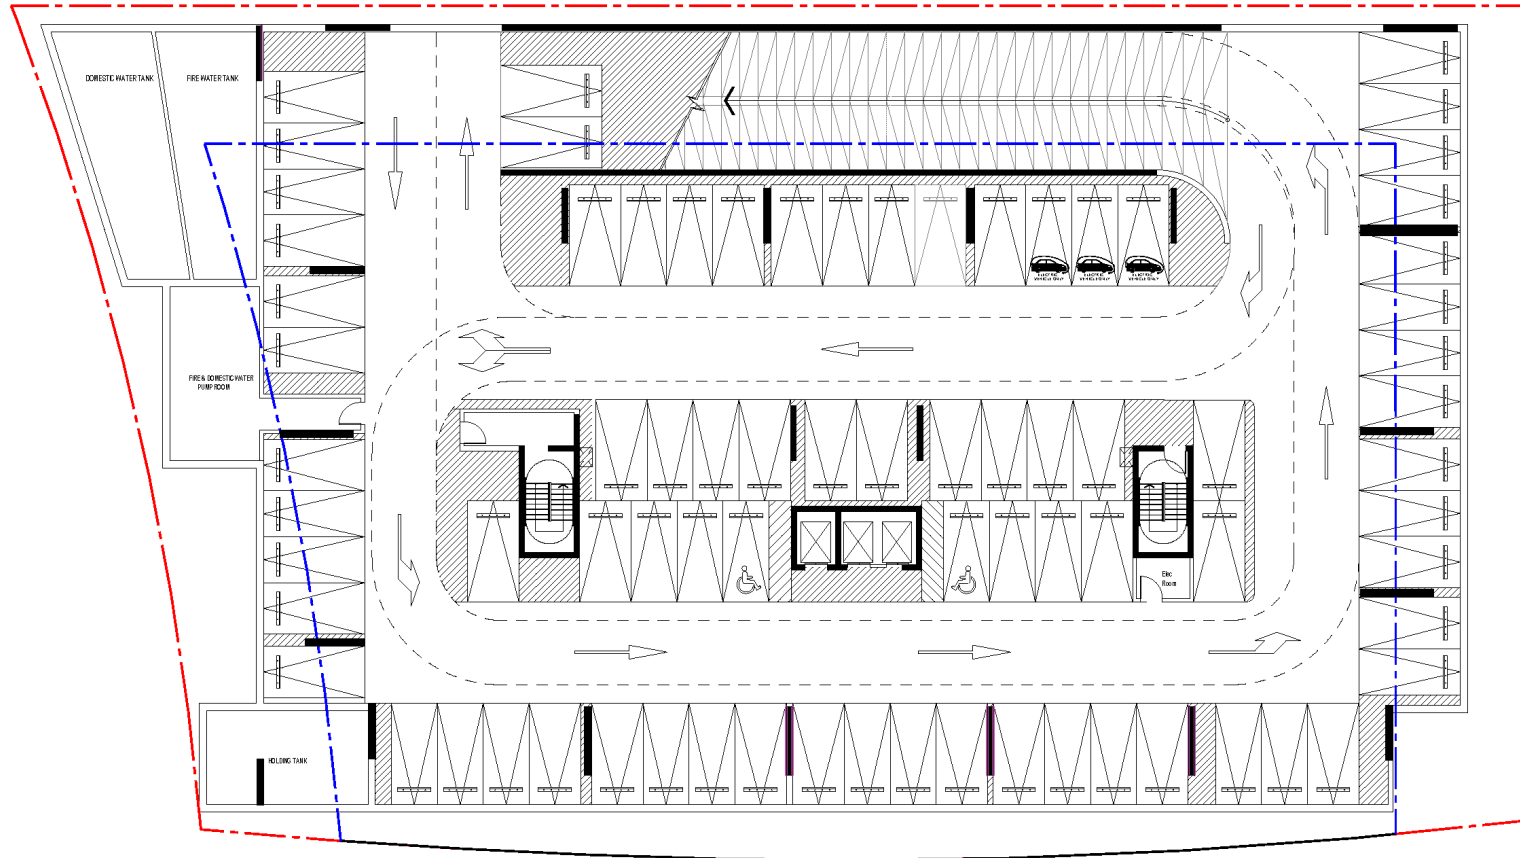


# GROUND FLOOR

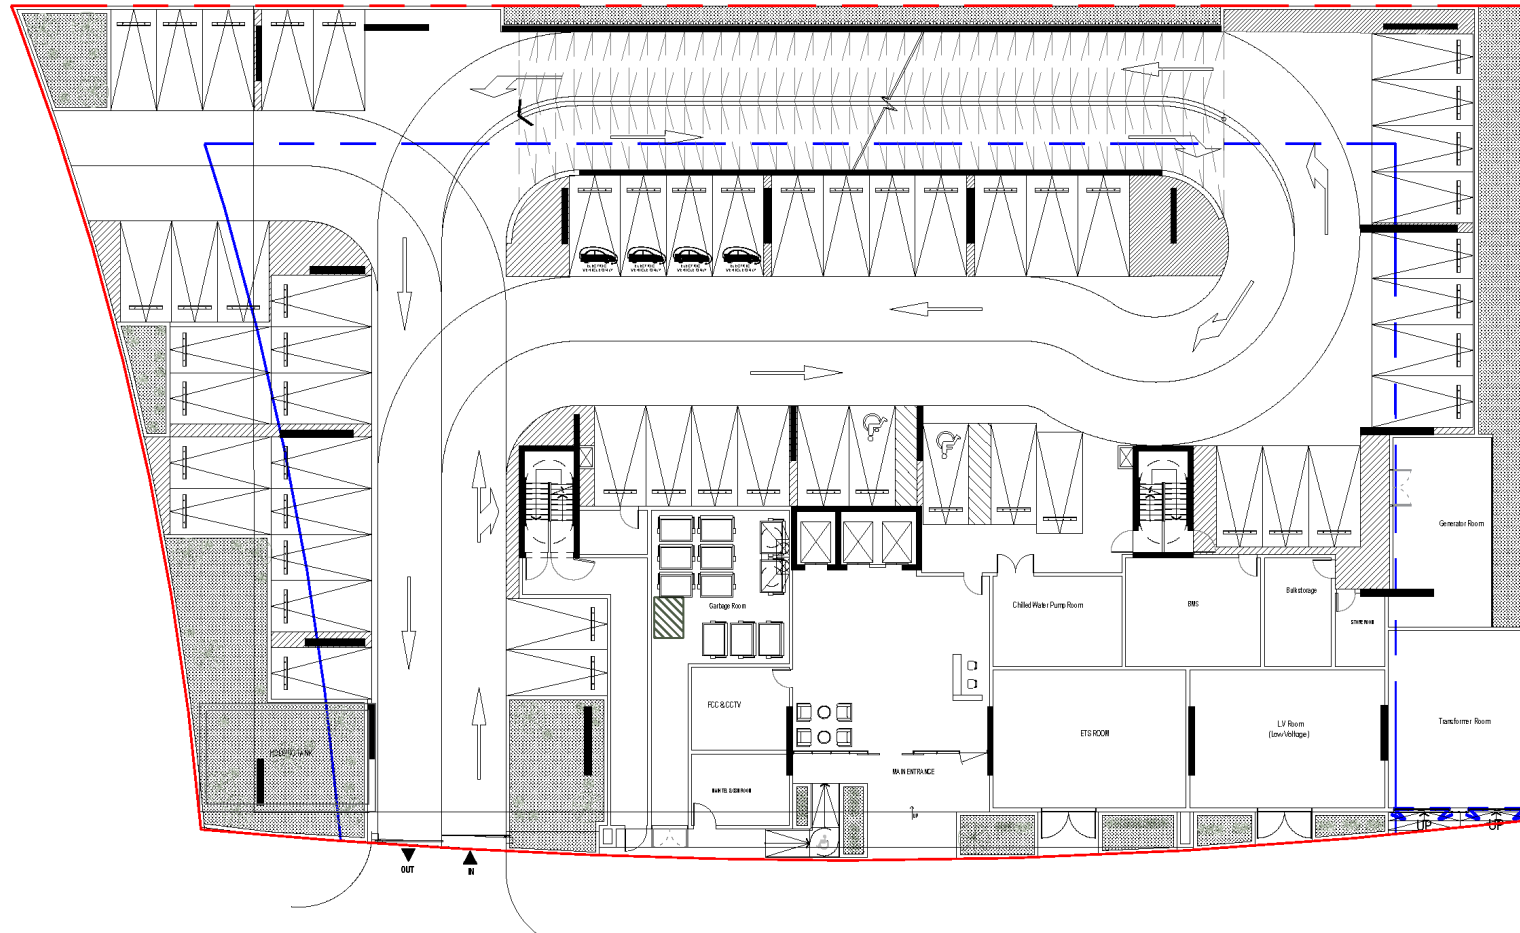


# PODIUM

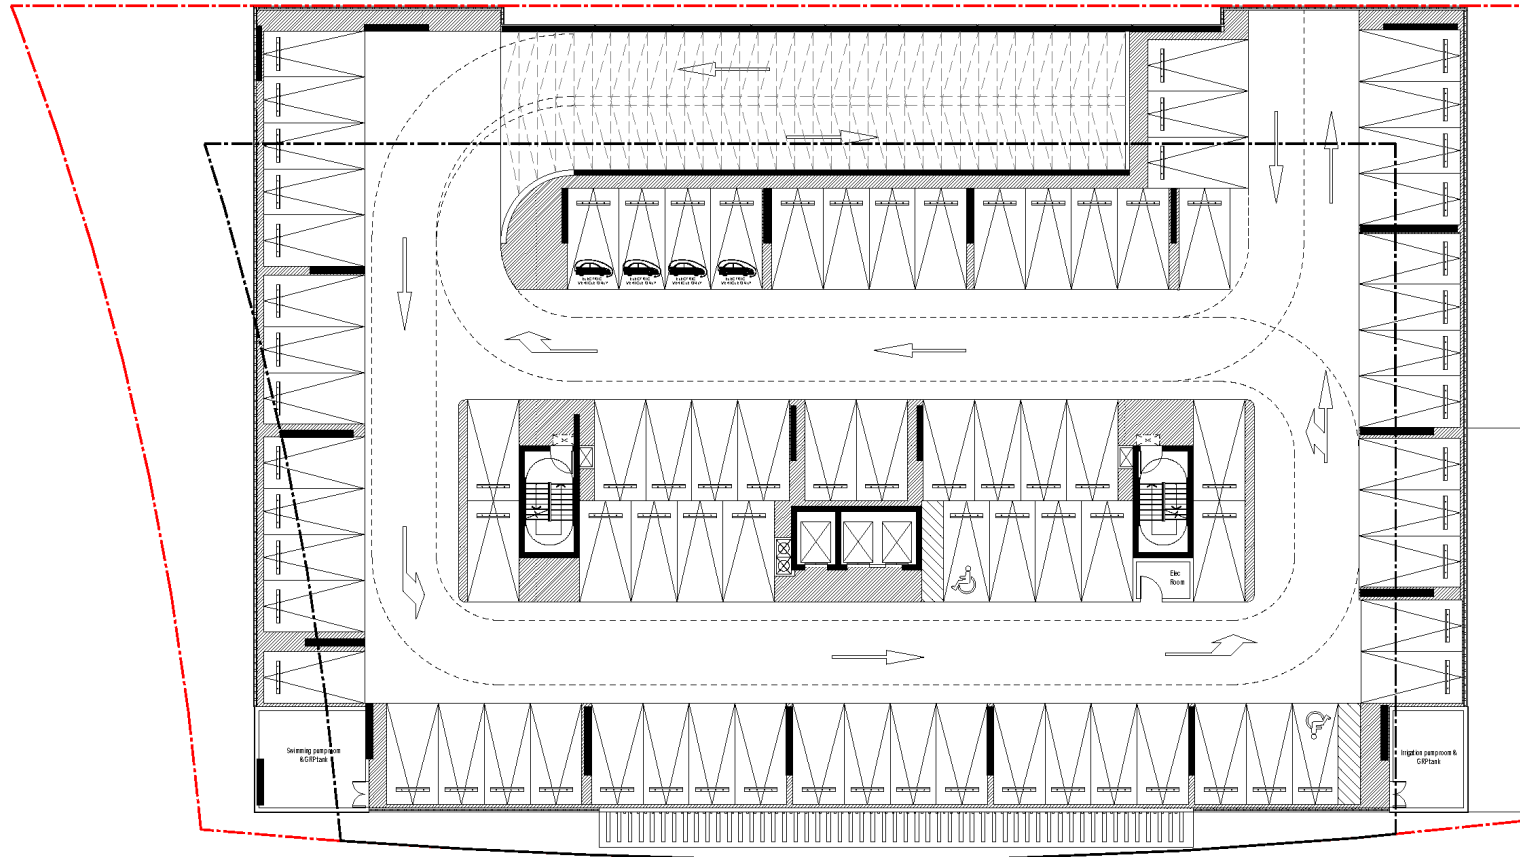

# FIRST FLOOR

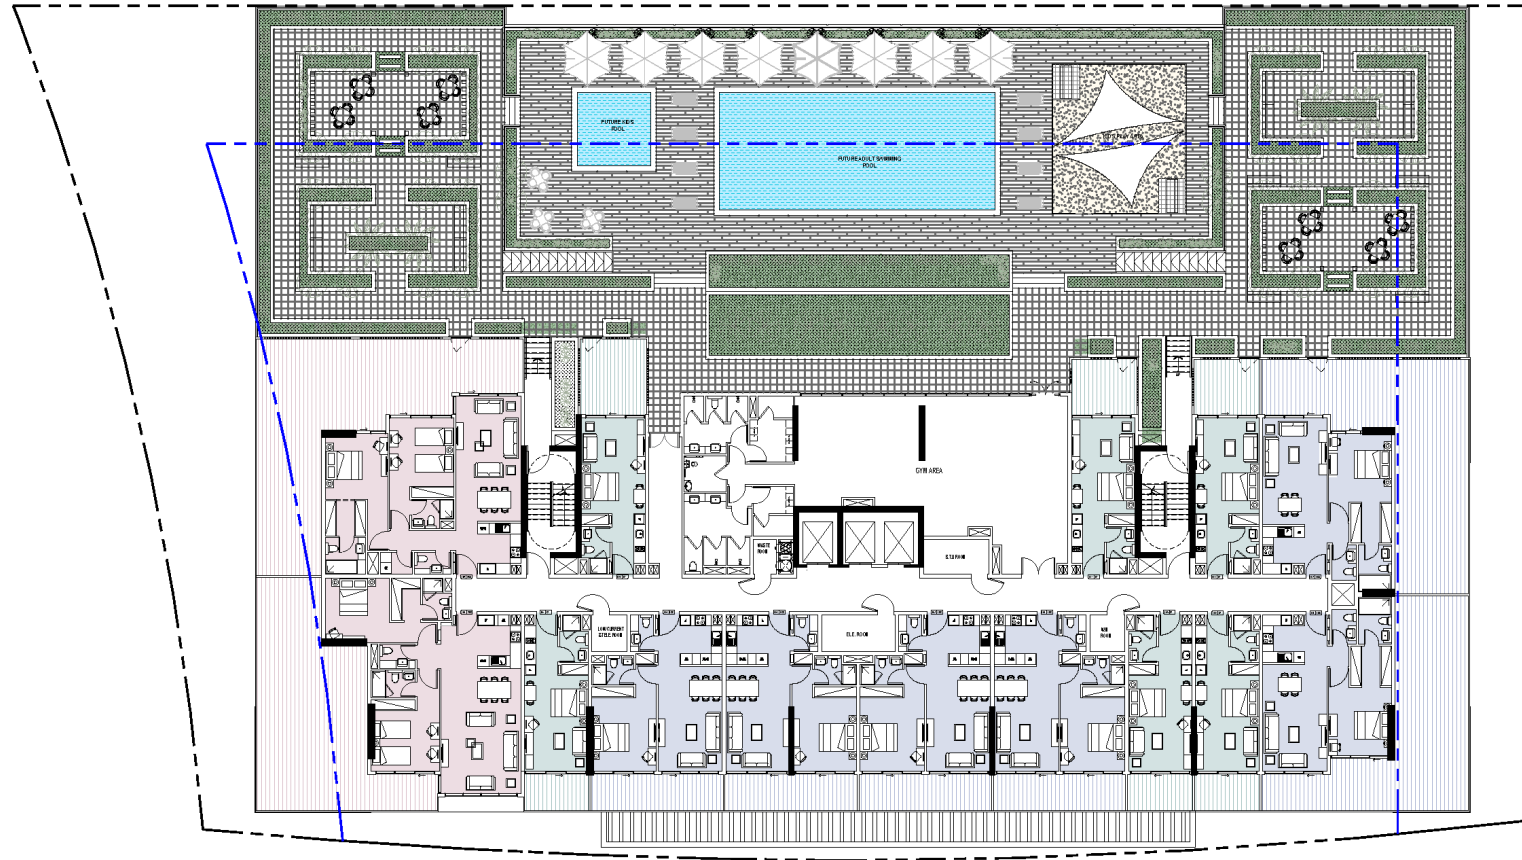


# 2<sup>ND</sup> - 15<sup>TH</sup> FLOOR

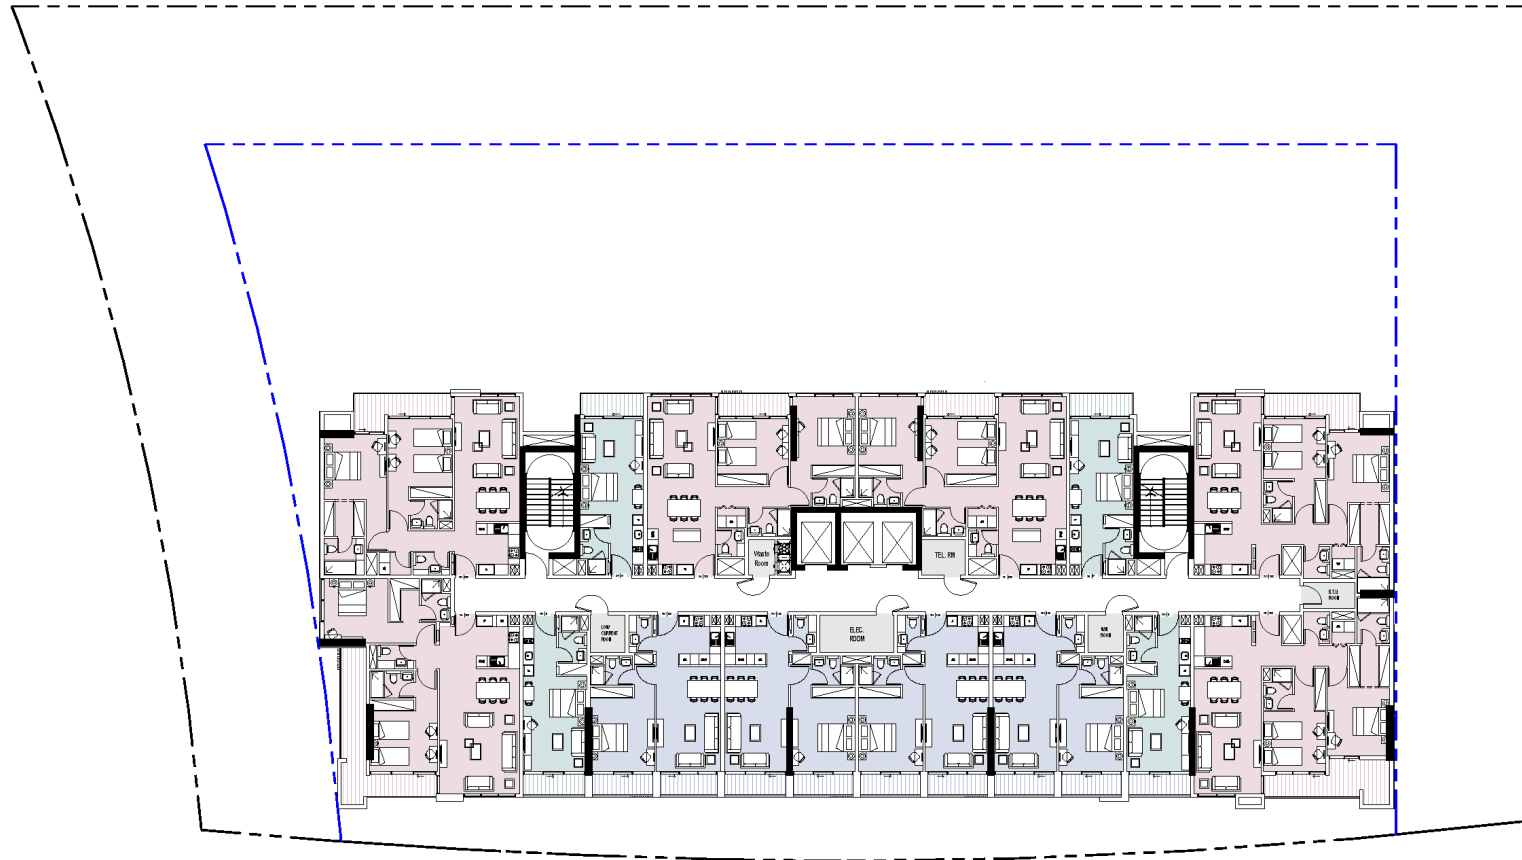

● ST   ● 1B   ● 2B

# 9<sup>TH</sup> FLOOR

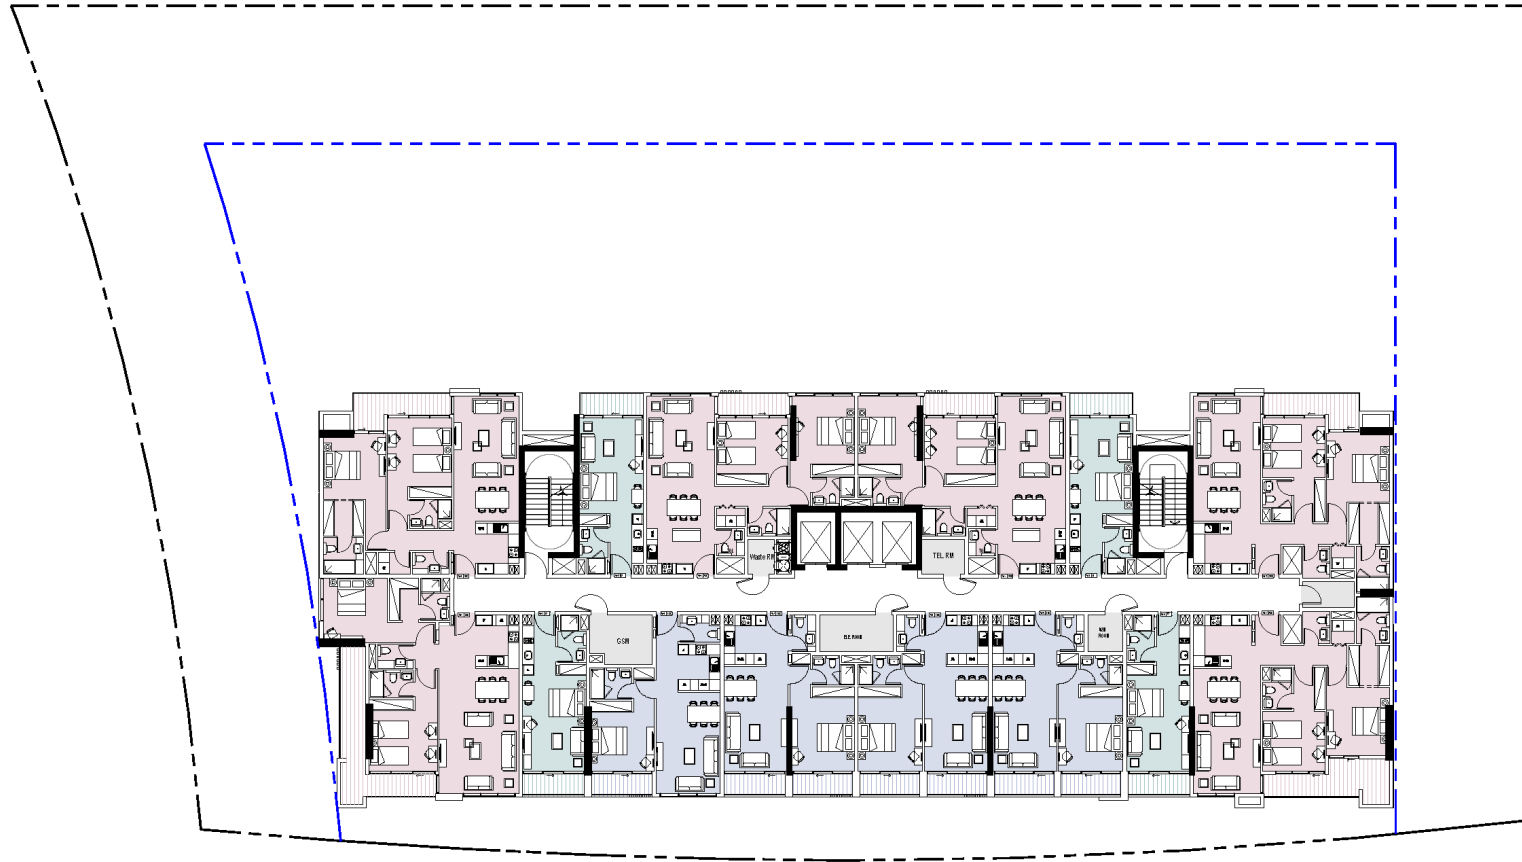

● ST ● 1B ● 2B

# Reportage.

## **Abu Dhabi-UAE | Head Office**

Tamouh Tower  
28<sup>th</sup> Floor, Al Reem Island  
P.O. Box: 111949  
Tollfree: +971 800 77 55 2  
info@reportageuae.com

## **Dubai-UAE**

Anantara Business Tower  
3<sup>rd</sup> Floor, Business Bay  
P.O. Box: 27446  
Tollfree: +971 800 77 55 2  
info@reportageuae.com

## **Cairo-Egypt**

Building 217  
North Teseen St.  
New Cairo  
T: +20 12 0008 1190  
info@reportageeg.com

## **Istanbul-Türkiye**

Maslak Mh. Sümer Sk.  
No:4, İç Kapı No:3, Bodrum Kat,  
Maslak Office Building ( MOB) Sarıyer  
T: +90 530 774 9595  
info@reportage.com.tr

## **Riyadh-KSA**

Building No. 3230  
Al Aflaj St., Al Suwaidi  
P.O. Box 12791  
T: +966 11 215 1110  
info@reportageuae.com

## **Moscow-Russia**

Yefremova Street 10s1, k4/4  
bld sadovye kvartaly  
P.O. Box 119048  
info@reportagerussia.com

## **Kampala, Uganda**

Plot 4, Philip Road  
Near German Embassy  
Kololo, Kampala, Uganda  
+256 756 111 434 | +256 763 331 572  
info@reportageug.com

## **Lahore - Pakistan**

Plaza No. 185, Broadway  
Commercial phase 8, DHA Lahore  
+923309991111  
Info@reportageempire.com

## **Kigali, Rwanda**

KG 334 ST 10, Nyarutarama,  
Kigali, Rwanda  
+250738532168 | +250794100607  
info@reportagerw.com

---

For more information, visit [reportageuae.com](http://reportageuae.com)  
or call 800 77 55 2 | +971 50 244 1078

---



### Legal Disclaimer:

The information contained in this brochure is confidential and is for the exclusive use of the recipient. This brochure may not be reproduced, distributed, delivered, or furnished to any person without the prior written approval of Reportage Properties. No representation or warranty (expressed or implied) is made or can be given with respect to the accuracy or completeness of the information herein, or that any future offer of units or apartments in the project will conform to the terms described herein. Nothing in this leaflet should be construed as financial, legal, tax or regulatory advice. All accessories such as electronics, furniture, white goods, decorative elements and so forth included in this brochure are not part of the standard unit and used for illustration purposes only. All plans, layouts, pictures, renderings, information and details included in this brochure are indicative only and may change at any time up to the final 'as built' status in accordance with final designs of the project and regulatory approvals and planning permissions.



VERDANA  
LIVE BEYOND

R.