
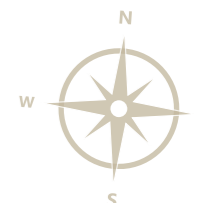


BUILDING NAME

MINA

REMARKS

MINA

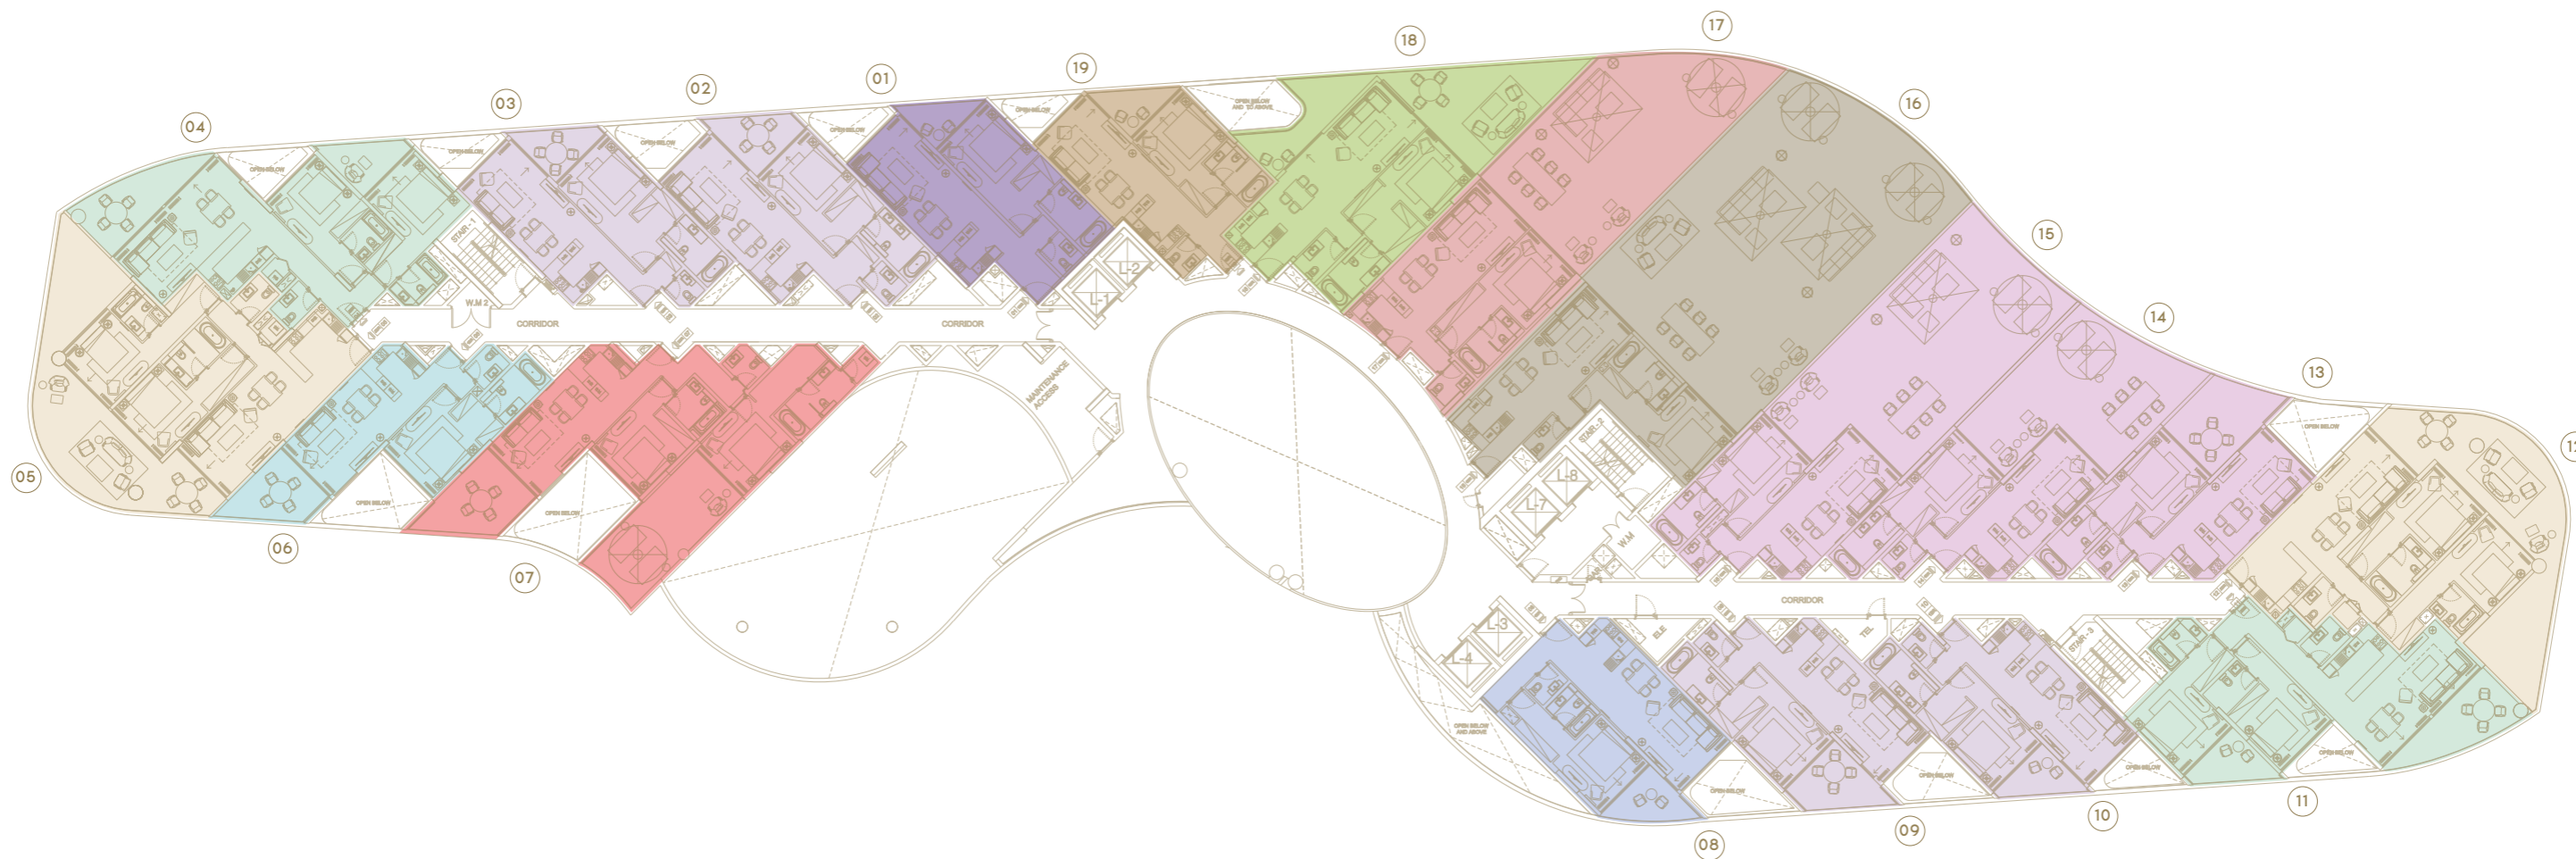

PROJECT NAME

MINA

UNIT TYPE

TYPE

FLOOR PLAN

FLOOR NO.

1ST FLOOR

- | | | |
|--|--|--|
|  1 BEDROOM TYPE 1 |  1 BEDROOM TYPE 2 |  2 BEDROOM TYPE 1 |
|  2 BEDROOM TYPE 2 |  1 BEDROOM TYPE 3 |  2 BEDROOM TYPE 3 |
|  1 BEDROOM TYPE 4 |  1 BEDROOM TYPE 5 |  1 BEDROOM TYPE 6 |
|  1 BEDROOM TYPE 7 |  1 BEDROOM TYPE 8 |  1 BEDROOM TYPE 9 |

PAGE NO.

DATE

BUILDING NAME MINA	REMARKS	MINA
------------------------------	---------	-------------





	PROJECT NAME MINA	UNIT TYPE	<table border="0"> <tr> <td> 1 BEDROOM TYPE 1</td> <td> 1 BEDROOM TYPE 2</td> <td> 2 BEDROOM TYPE 1</td> </tr> <tr> <td> 2 BEDROOM TYPE 2</td> <td> 1 BEDROOM TYPE 3</td> <td> 1 BEDROOM TYPE 6</td> </tr> <tr> <td> 1 BEDROOM TYPE 4</td> <td> 1 BEDROOM TYPE 5</td> <td> 1 BEDROOM TYPE 9</td> </tr> <tr> <td> 1 BEDROOM TYPE 7</td> <td> 1 BEDROOM TYPE 8</td> <td></td> </tr> </table>	 1 BEDROOM TYPE 1	 1 BEDROOM TYPE 2	 2 BEDROOM TYPE 1	 2 BEDROOM TYPE 2	 1 BEDROOM TYPE 3	 1 BEDROOM TYPE 6	 1 BEDROOM TYPE 4	 1 BEDROOM TYPE 5	 1 BEDROOM TYPE 9	 1 BEDROOM TYPE 7	 1 BEDROOM TYPE 8		PAGE NO. DATE
	 1 BEDROOM TYPE 1	 1 BEDROOM TYPE 2	 2 BEDROOM TYPE 1													
 2 BEDROOM TYPE 2	 1 BEDROOM TYPE 3	 1 BEDROOM TYPE 6														
 1 BEDROOM TYPE 4	 1 BEDROOM TYPE 5	 1 BEDROOM TYPE 9														
 1 BEDROOM TYPE 7	 1 BEDROOM TYPE 8															
TYPE FLOOR PLAN	FLOOR NO. 2ND FLOOR															

BUILDING NAME

MINA

REMARKS

MINA

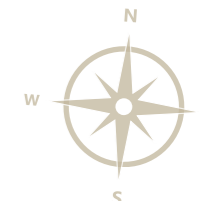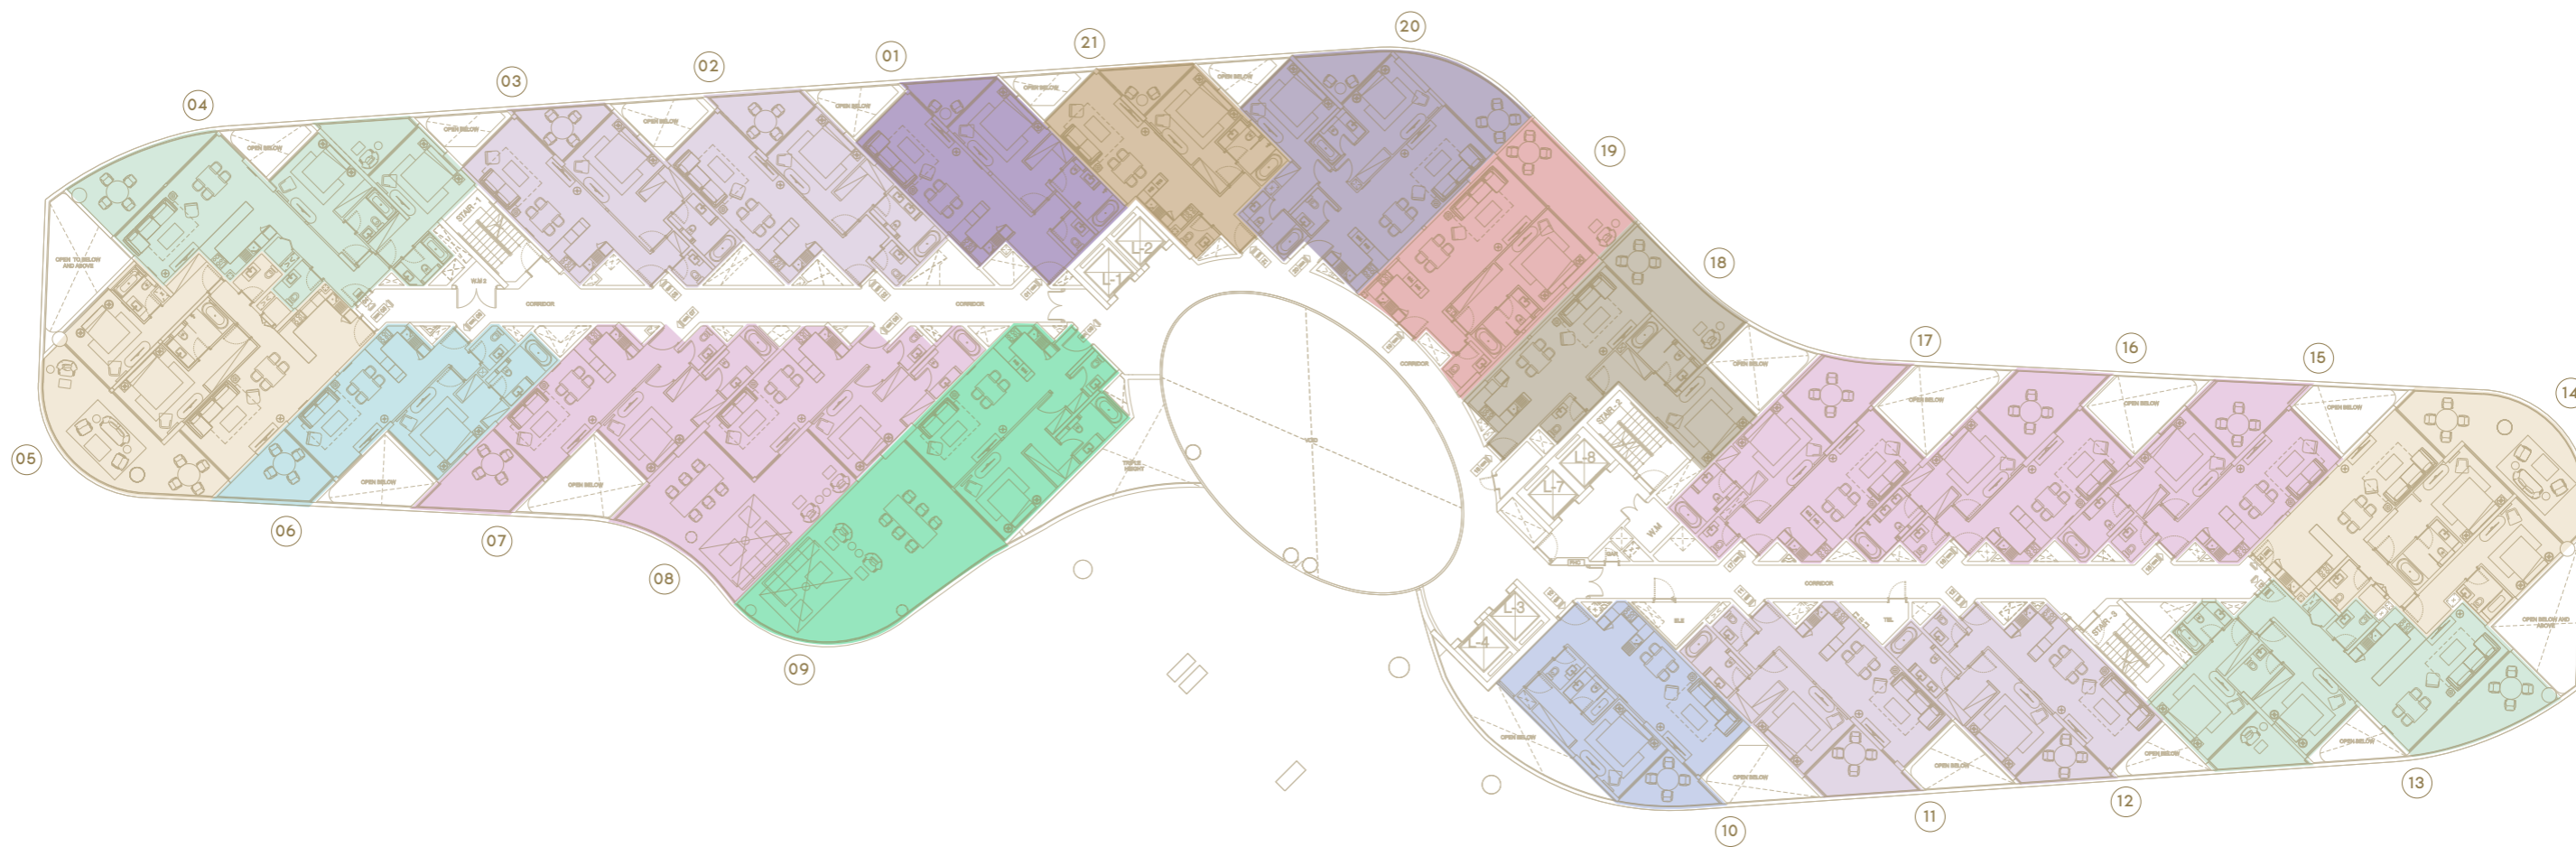

PROJECT NAME

MINA

UNIT TYPE

TYPE

FLOOR PLAN


FLOOR NO.

3RD FLOOR

- | | | |
|--|--|---|
|  1 BEDROOM TYPE 1 |  1 BEDROOM TYPE 2 |  2 BEDROOM TYPE 1 |
|  2 BEDROOM TYPE 2 |  1 BEDROOM TYPE 3 |  1 BEDROOM TYPE 10 |
|  1 BEDROOM TYPE 4 |  1 BEDROOM TYPE 5 |  1 BEDROOM TYPE 6 |
|  1 BEDROOM TYPE 7 |  2 BEDROOM TYPE 3 |  1 BEDROOM TYPE 9 |

PAGE NO.

DATE

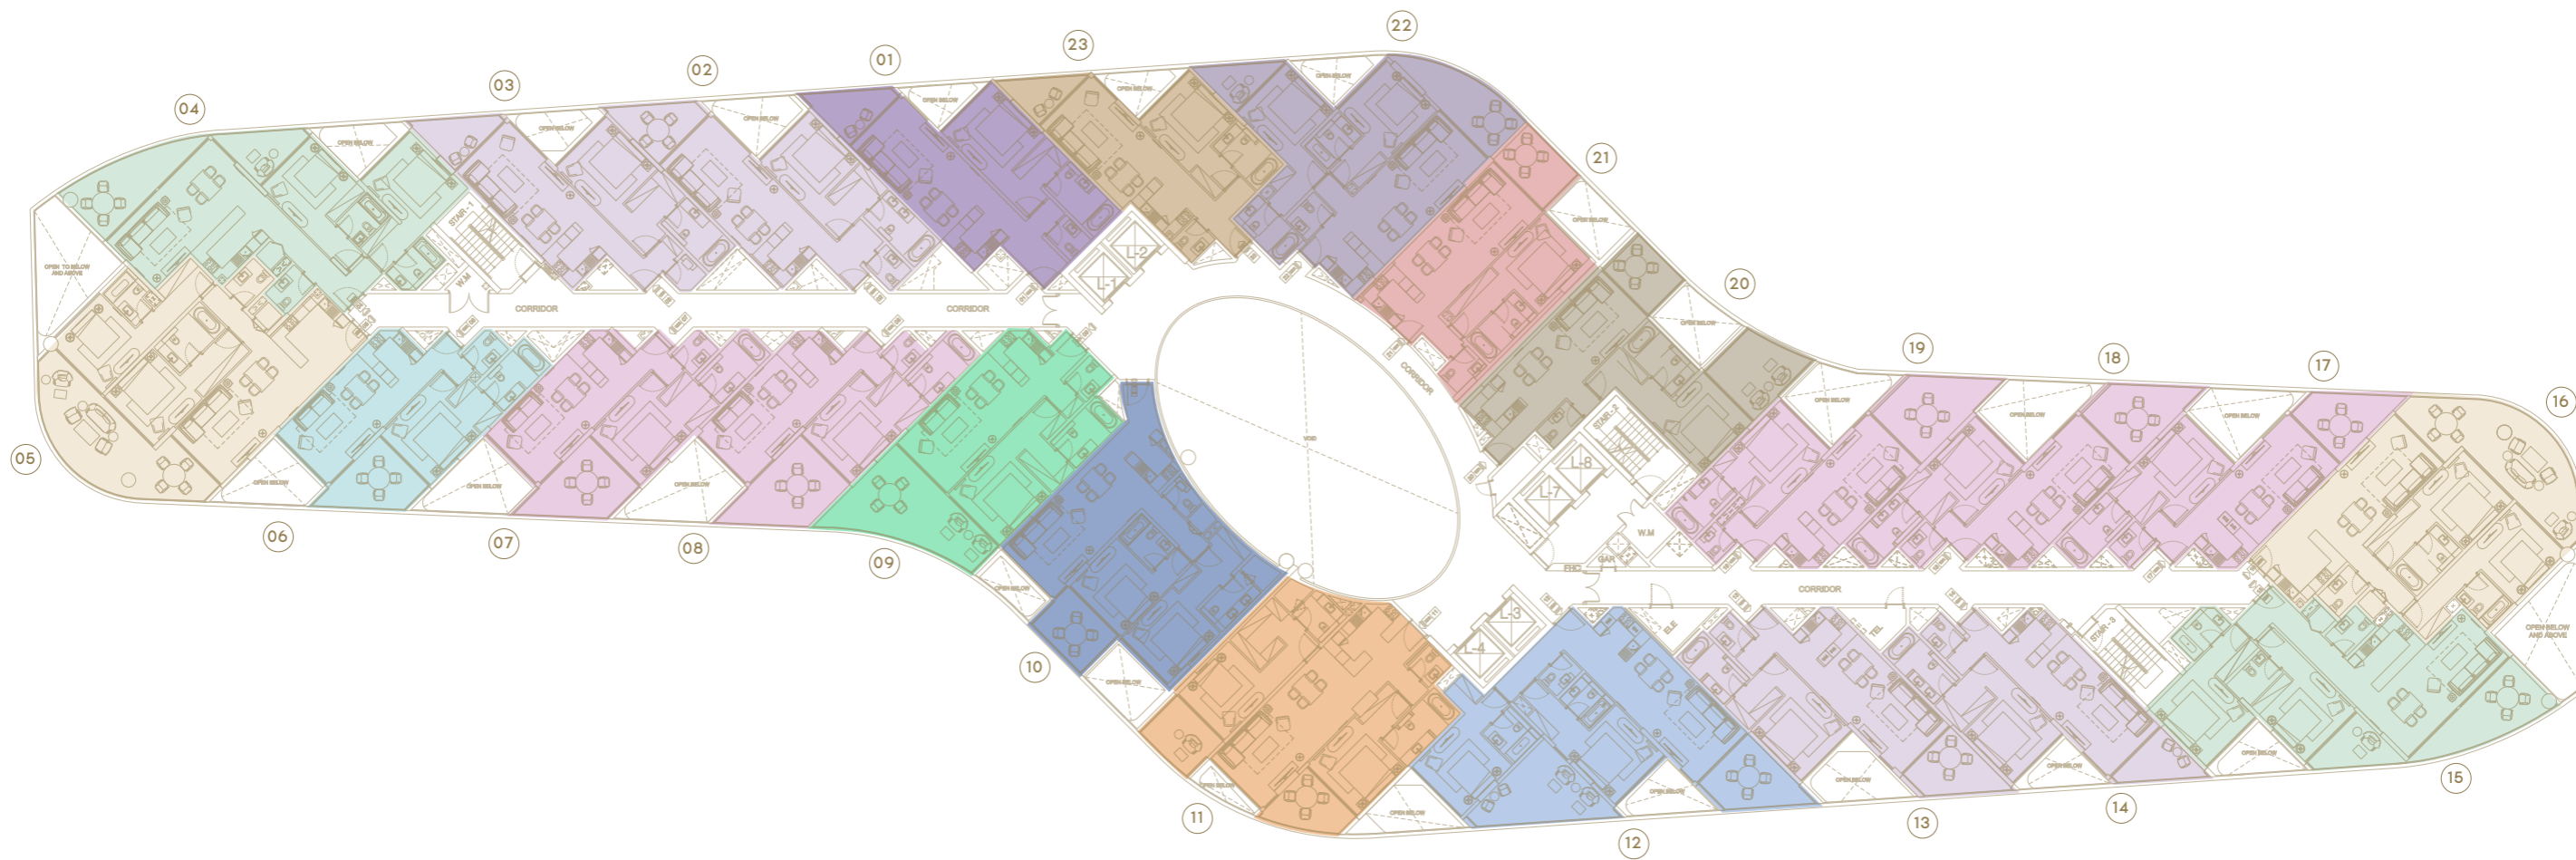



 1 BEDROOM TYPE 1	 1 BEDROOM TYPE 2	 2 BEDROOM TYPE 1
 2 BEDROOM TYPE 2	 1 BEDROOM TYPE 3	 1 BEDROOM TYPE 10
 2 BEDROOM TYPE 4	 1 BEDROOM TYPE 5	 1 BEDROOM TYPE 6
 1 BEDROOM TYPE 7	 2 BEDROOM TYPE 3	 1 BEDROOM TYPE 9
 2 BEDROOM TYPE 5	 2 BEDROOM TYPE 6	

BUILDING NAME

MINA

REMARKS

MINA

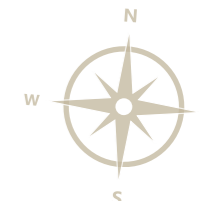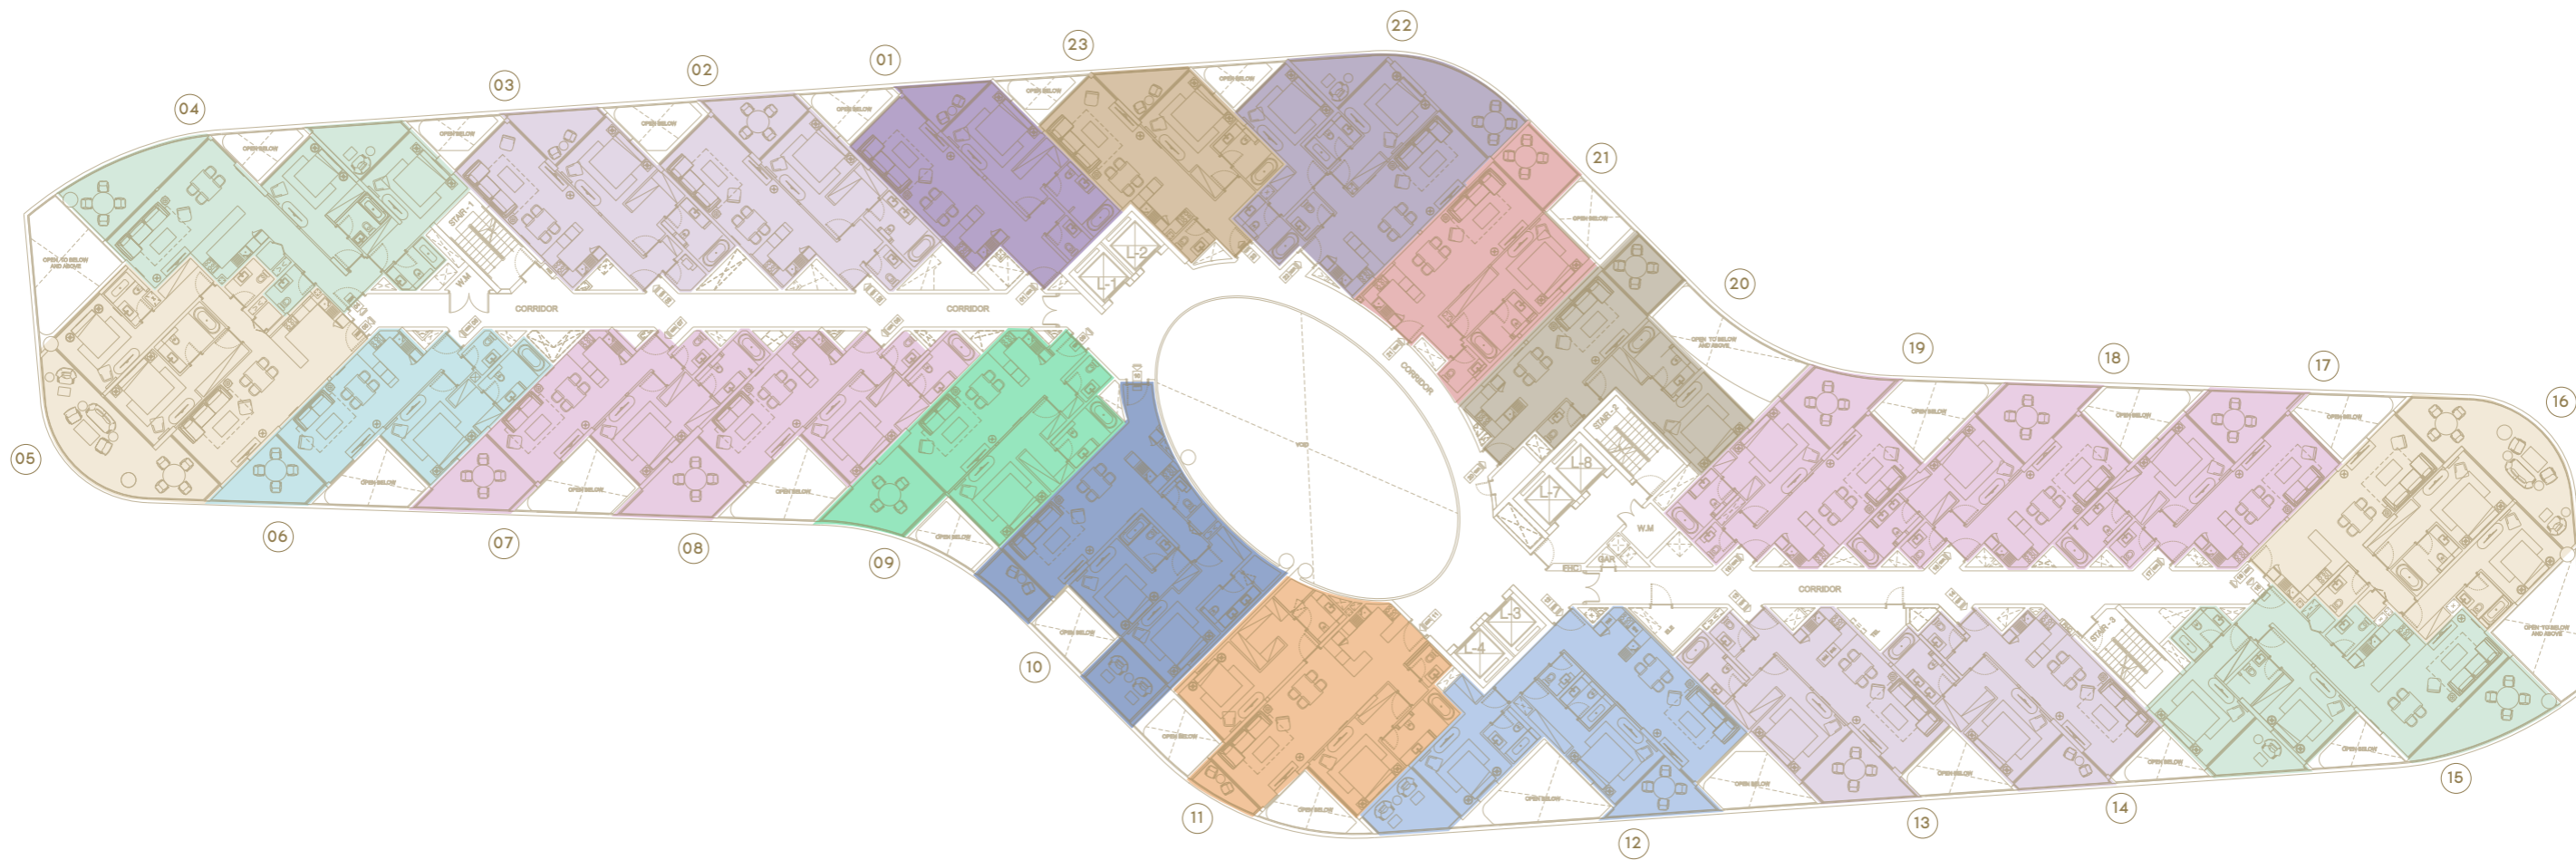

PROJECT NAME

MINA

UNIT TYPE

TYPE

FLOOR PLAN

FLOOR NO.

5TH FLOOR

- | | | |
|--|--|---|
|  1 BEDROOM TYPE 1 |  1 BEDROOM TYPE 2 |  2 BEDROOM TYPE 1 |
|  2 BEDROOM TYPE 2 |  1 BEDROOM TYPE 3 |  1 BEDROOM TYPE 10 |
|  2 BEDROOM TYPE 4 |  1 BEDROOM TYPE 5 |  1 BEDROOM TYPE 6 |
|  1 BEDROOM TYPE 7 |  2 BEDROOM TYPE 3 |  1 BEDROOM TYPE 9 |
|  2 BEDROOM TYPE 5 |  2 BEDROOM TYPE 6 | |

PAGE NO.



DATE

BUILDING NAME

MINA

REMARKS

MINA

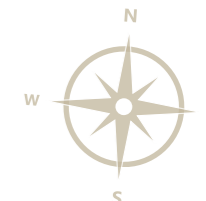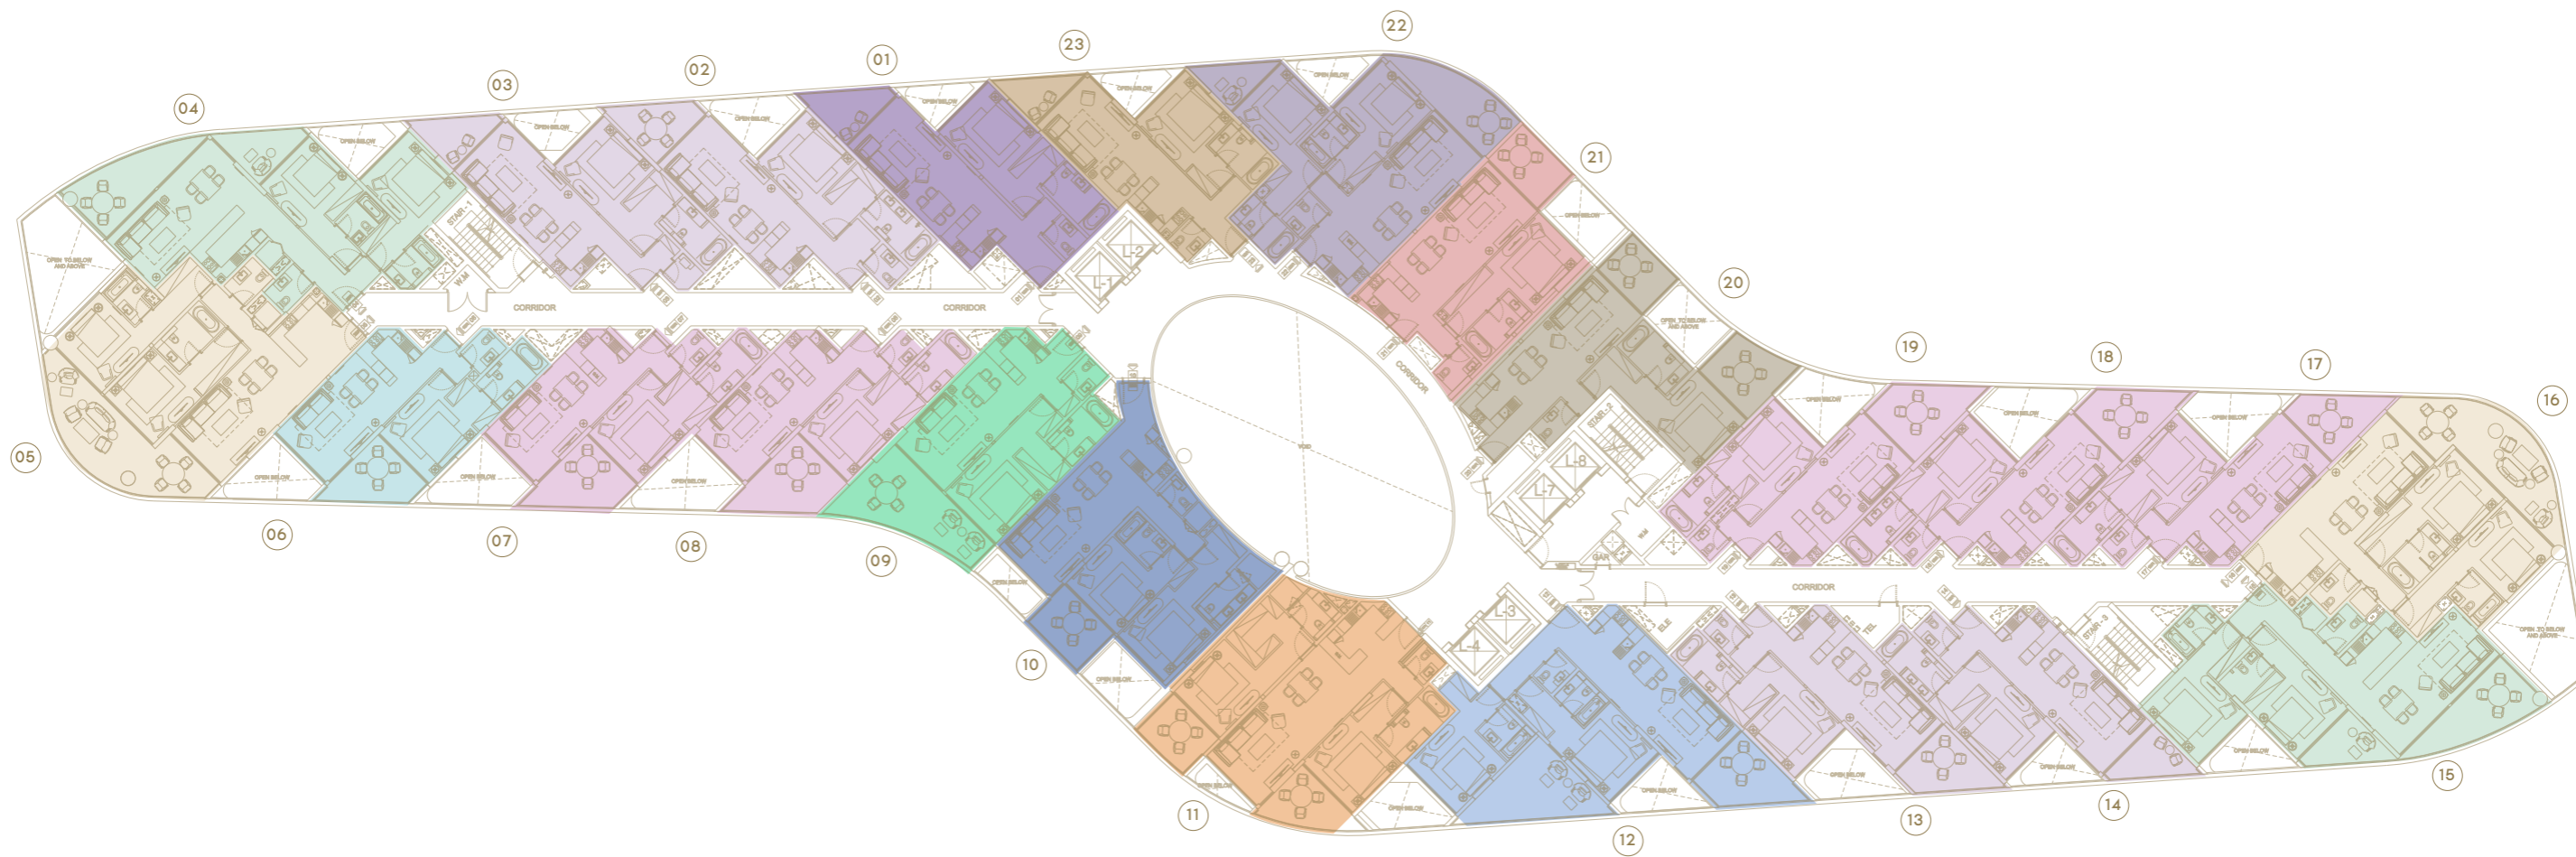

PROJECT NAME

MINA

UNIT TYPE

TYPE

FLOOR PLAN



FLOOR NO.










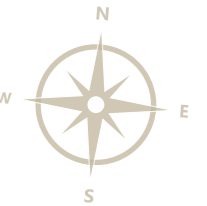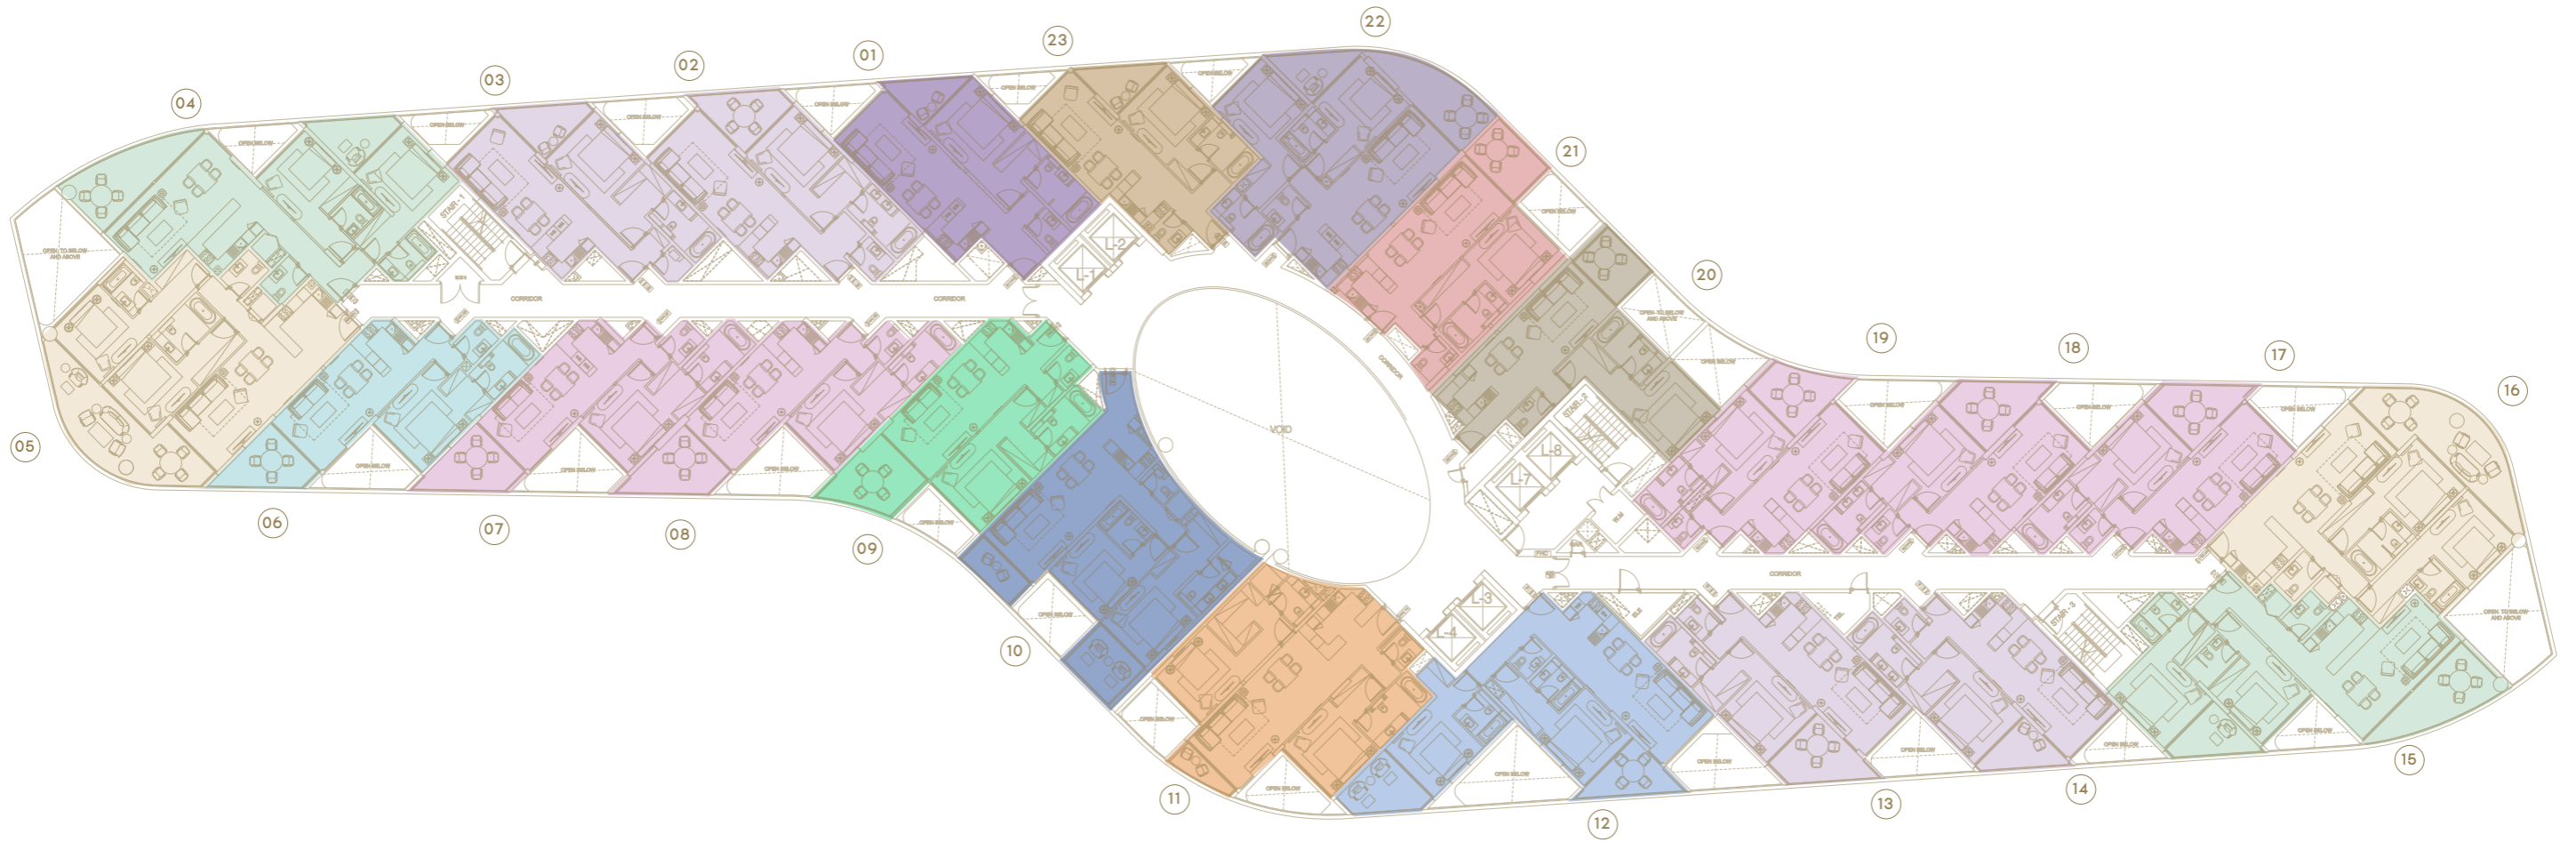




6TH FLOOR

- | | | |
|--|--|---|
|  1 BEDROOM TYPE 1 |  1 BEDROOM TYPE 2 |  2 BEDROOM TYPE 1 |
|  2 BEDROOM TYPE 2 |  1 BEDROOM TYPE 3 |  1 BEDROOM TYPE 10 |
|  2 BEDROOM TYPE 4 |  1 BEDROOM TYPE 5 |  1 BEDROOM TYPE 6 |
|  1 BEDROOM TYPE 7 |  2 BEDROOM TYPE 3 |  1 BEDROOM TYPE 9 |
|  2 BEDROOM TYPE 5 |  2 BEDROOM TYPE 6 | |

 PAGE NO.

DATE





 1 BEDROOM TYPE 1	 1 BEDROOM TYPE 2	 2 BEDROOM TYPE 1
 2 BEDROOM TYPE 2	 1 BEDROOM TYPE 3	 1 BEDROOM TYPE 10
 2 BEDROOM TYPE 4	 1 BEDROOM TYPE 5	 1 BEDROOM TYPE 6
 1 BEDROOM TYPE 7	 2 BEDROOM TYPE 3	 1 BEDROOM TYPE 9
 2 BEDROOM TYPE 5	 2 BEDROOM TYPE 6	

BUILDING NAME

MINA

REMARKS

MINA

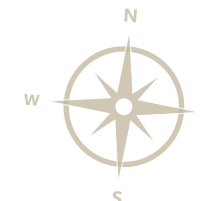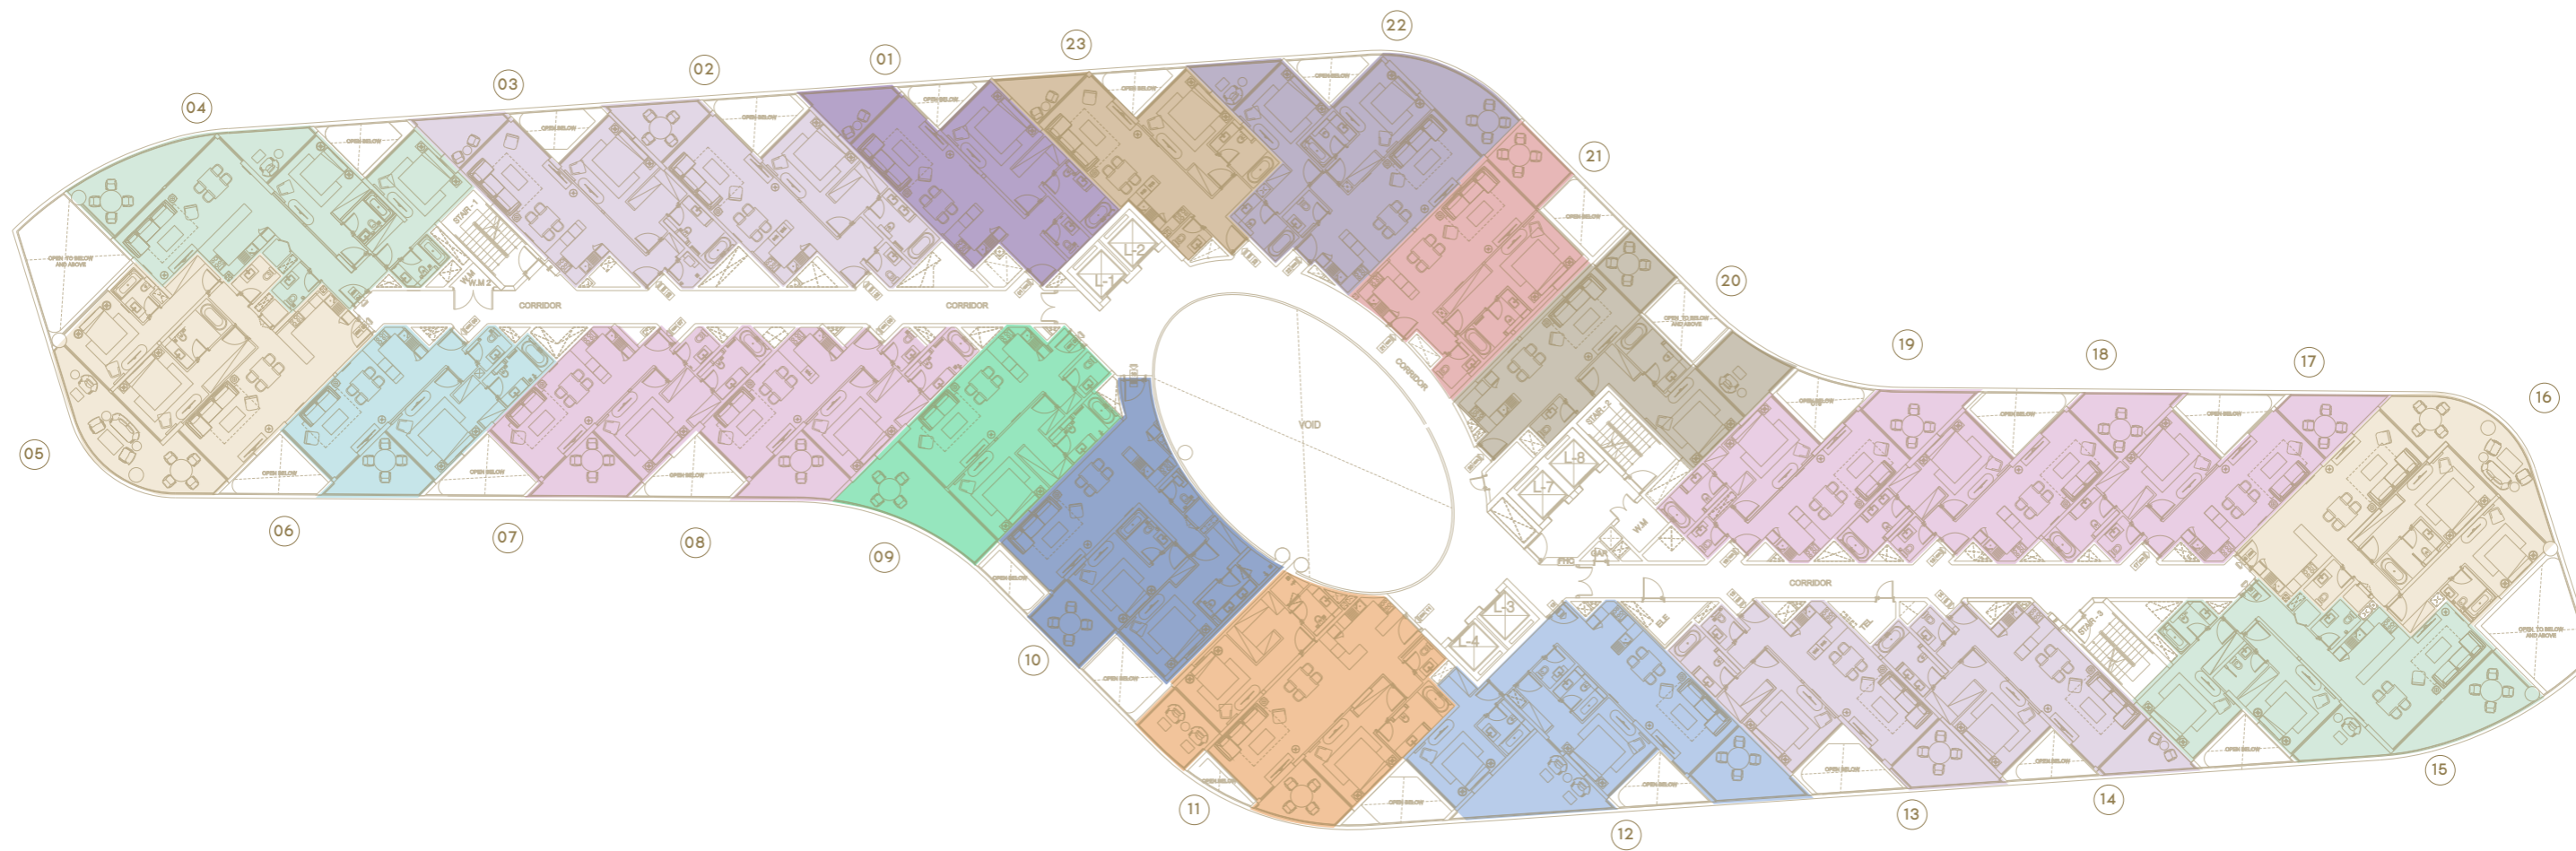

PROJECT NAME

MINA

UNIT TYPE

TYPE

FLOOR PLAN

FLOOR NO.


8TH FLOOR

- | | | |
|--|--|---|
|  1 BEDROOM TYPE 1 |  1 BEDROOM TYPE 2 |  2 BEDROOM TYPE 1 |
|  2 BEDROOM TYPE 2 |  1 BEDROOM TYPE 3 |  1 BEDROOM TYPE 10 |
|  2 BEDROOM TYPE 4 |  1 BEDROOM TYPE 5 |  1 BEDROOM TYPE 6 |
|  1 BEDROOM TYPE 7 |  2 BEDROOM TYPE 3 |  1 BEDROOM TYPE 9 |
|  2 BEDROOM TYPE 5 |  2 BEDROOM TYPE 6 | |

PAGE NO.

DATE

BUILDING NAME MINA	REMARKS	MINA
-----------------------	---------	------

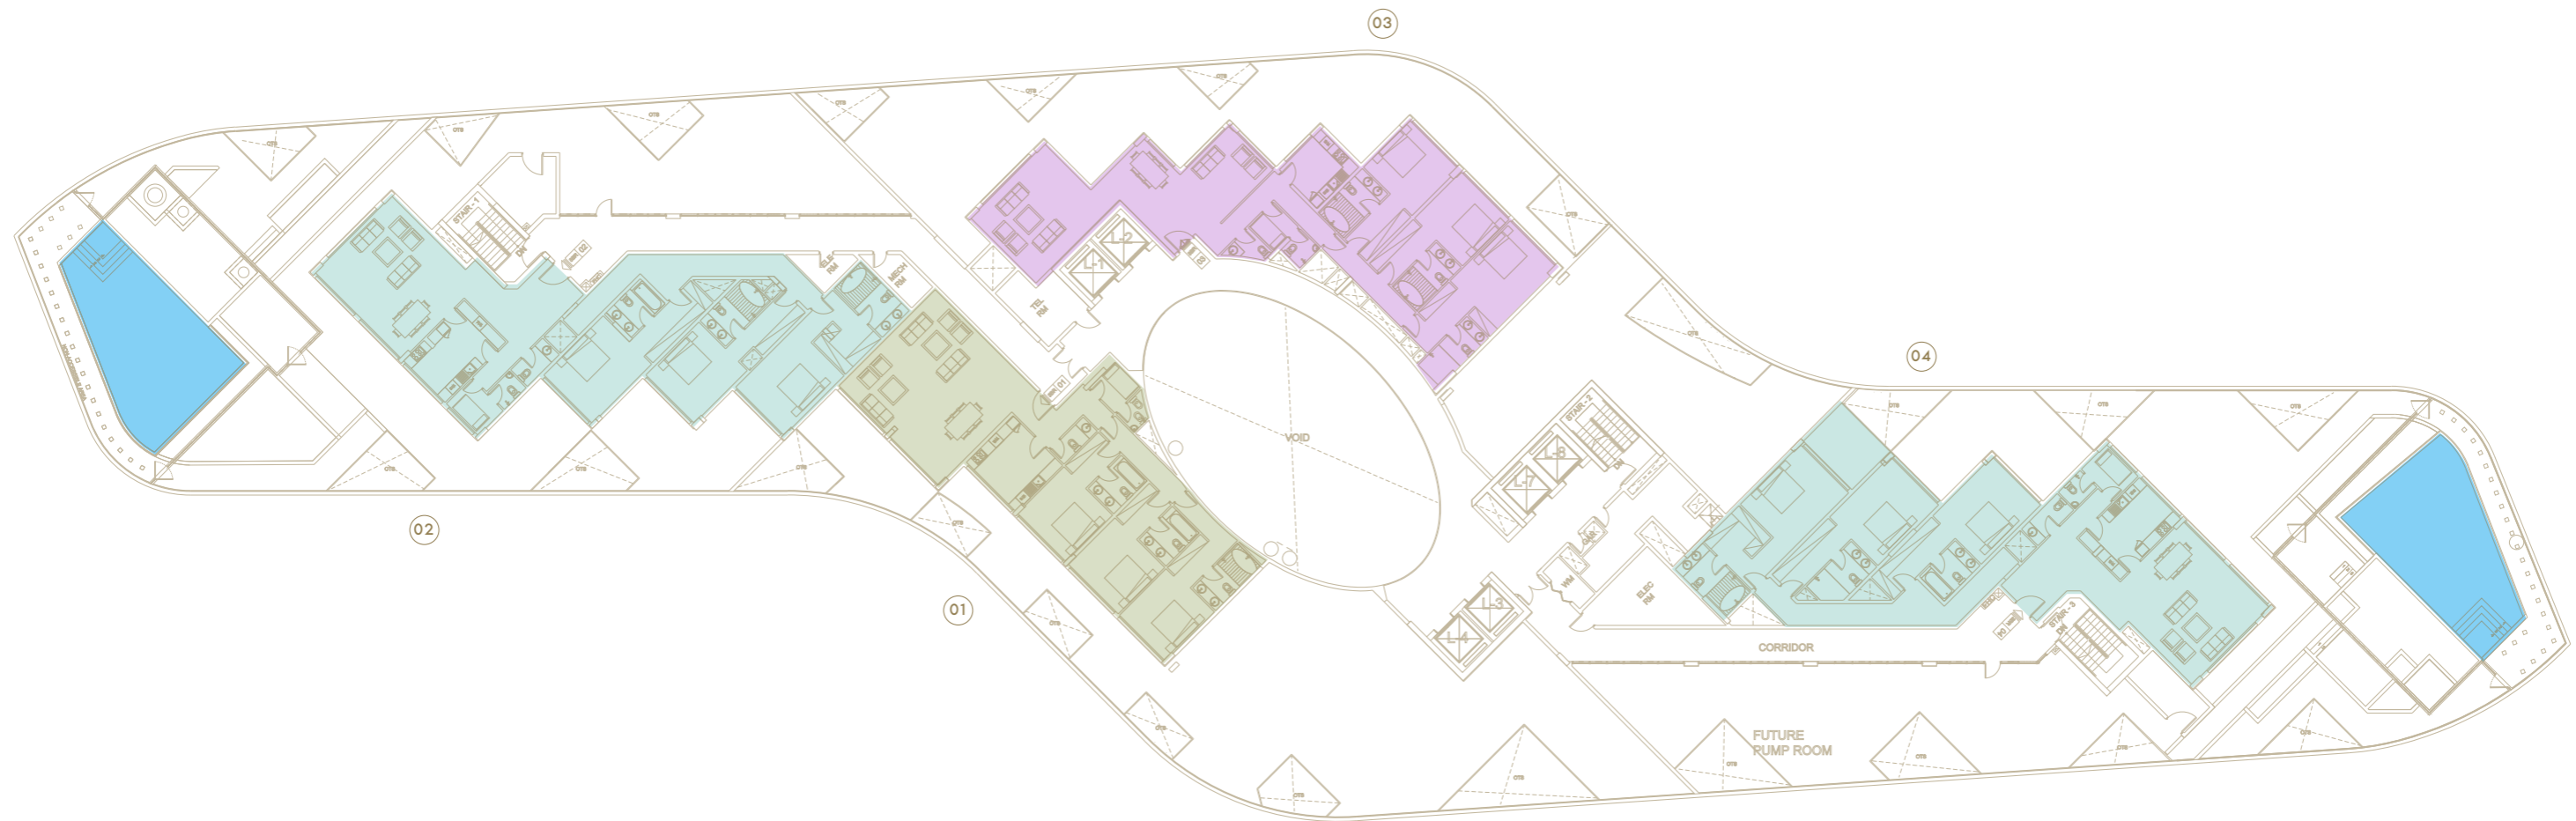

	PROJECT NAME MINA	UNIT TYPE	<div style="display: flex; align-items: center;"> <div style="width: 20px; height: 10px; background-color: #8ebf8e; margin-right: 5px;"></div> 3 BEDROOM PENTHOUSE TYPE 1 <div style="width: 20px; height: 10px; background-color: #66c2c2; margin-right: 5px; margin-top: 5px;"></div> 3 BEDROOM PENTHOUSE TYPE 2 <div style="width: 20px; height: 10px; background-color: #9b59b6; margin-right: 5px; margin-top: 5px;"></div> 3 BEDROOM PENTHOUSE TYPE 3 </div>	PAGE NO.	DATE
	TYPE FLOOR PLAN	FLOOR NO. 9TH FLOOR			