

CREEK *Bay*




DUBAI CREEK HARBOUR

FLOOR PLAN - PODIUM UNITS C

EMAAR

CREEK Bay

DUBAI CREEK HARBOUR

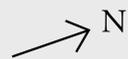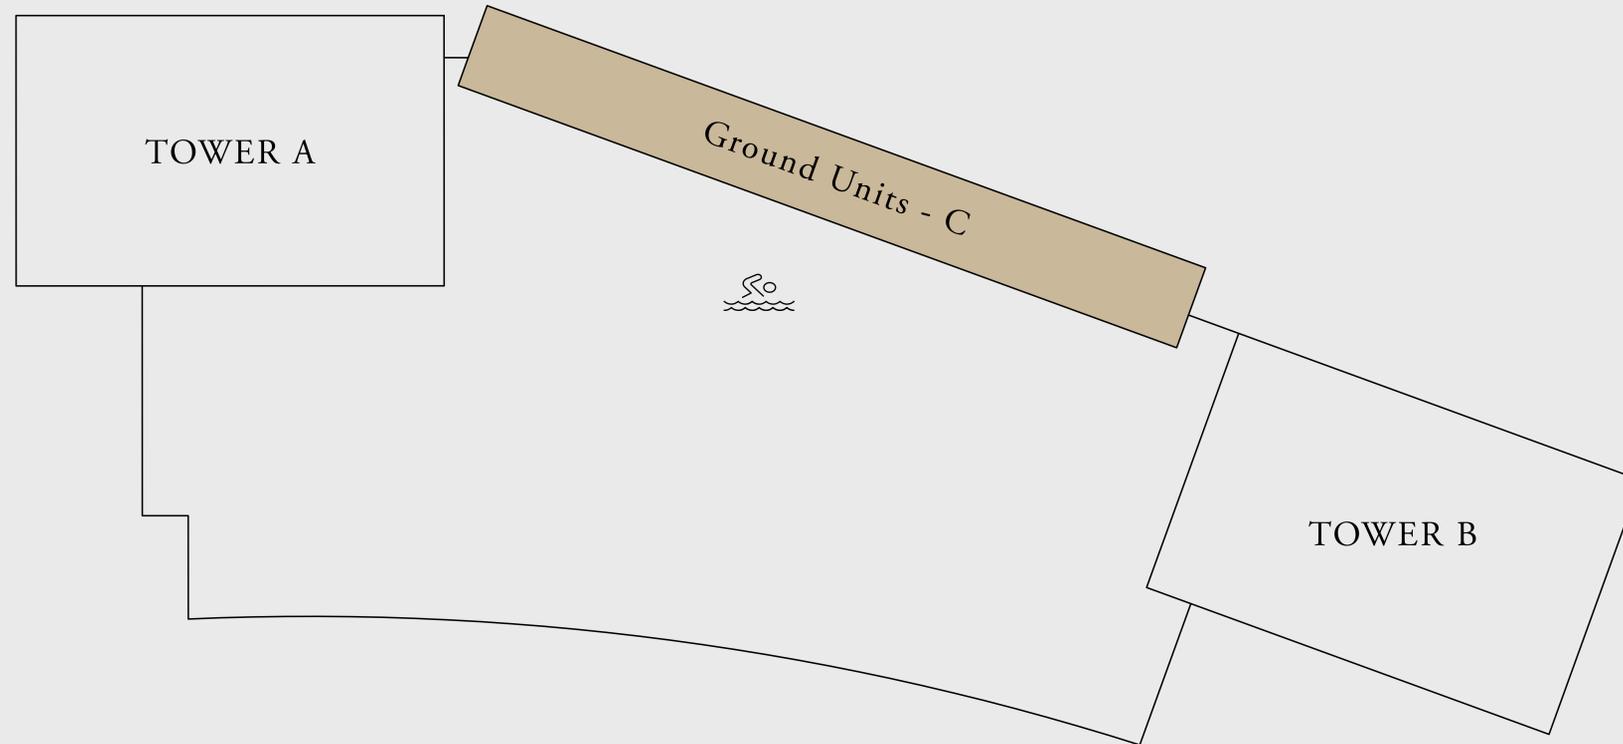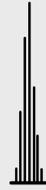

Disclaimer : All dimensions are in imperial and metric, and measured from finish to finish excluding construction tolerances. 2. All materials, dimensions, and drawings are approximate only. 3. Information is subject to change without notice, at developer's absolute discretion. 4. Actual area may vary from the stated area. 5. Drawings not to scale. 6. All images used are for illustrative purposes only and do not represent the actual size, features, specifications, fittings, and furnishings. 7. The developer reserves the right to make revisions / alterations, at it's absolute discretion, without any liability whatsoever.

CREEK Bay


DUBAI CREEK HARBOUR

Ground Units - C


3BEDROOM B

	GROUND	UNIT 01
SUITE AREA	1,446.67 SQ.FT.	134.40 SQ.M.
BALCONY AREA	564.67 SQ.FT.	52.46 SQ.M.
TOTAL AREA	2,011.34 SQ.FT.	186.86 SQ.M.

	GROUND	UNIT 05
SUITE AREA	1,447.96 SQ.FT.	134.52 SQ.M.
BALCONY AREA	561.77 SQ.FT.	52.19 SQ.M.
TOTAL AREA	2,009.73 SQ.FT.	186.71 SQ.M.

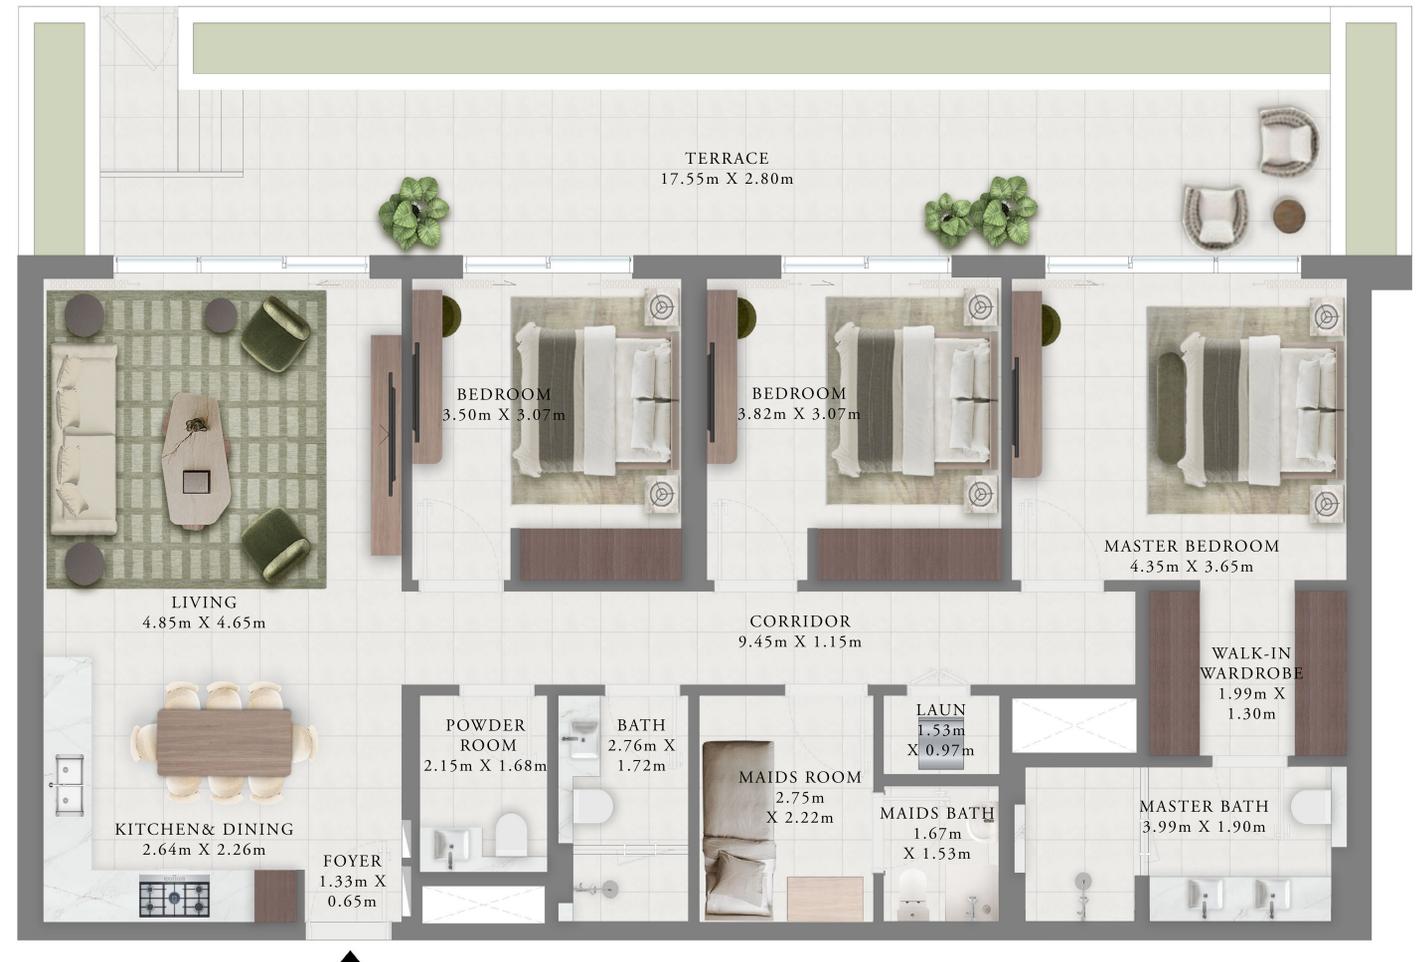

KEY SECTION

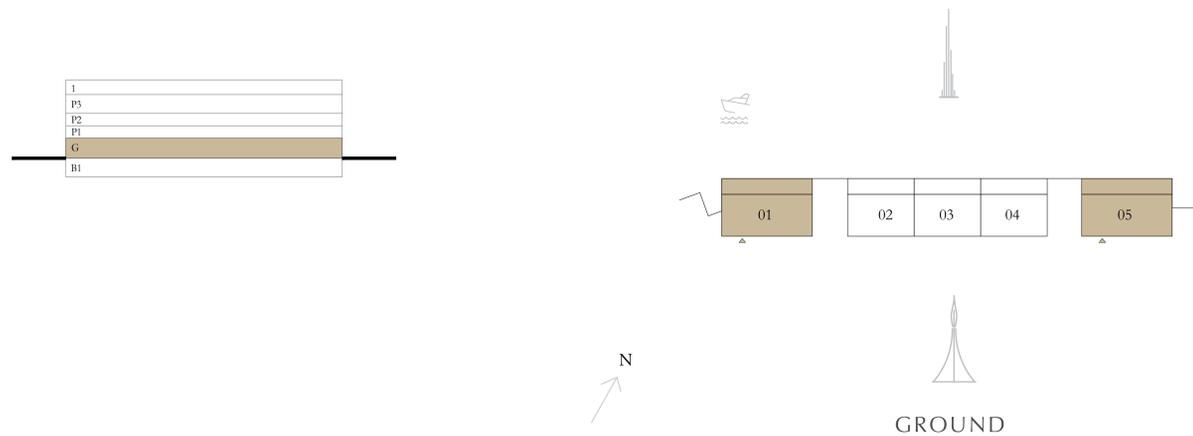

Disclaimer : All dimensions are in imperial and metric, and measured from finish to finish excluding construction tolerances. 2. All materials, dimensions, and drawings are approximate only. 3. Information is subject to change without notice, at developer's absolute discretion. 4. Actual area may vary from the stated area. 5. Drawings not to scale. 6. All images used are for illustrative purposes only and do not represent the actual size, features, specifications, fittings, and furnishings. 7. The developer reserves the right to make revisions / alterations, at it's absolute discretion, without any liability whatsoever.

CREEK Bay

DUBAI CREEK HARBOUR


Ground Units - C

2BEDROOM C1.2


GROUND

UNIT 02

SUITE AREA	1,063.90 SQ.FT.	98.84 SQ.M.
BALCONY AREA	401.82 SQ.FT.	37.33 SQ.M.
TOTAL AREA	1,465.72 SQ.FT.	136.17 SQ.M.

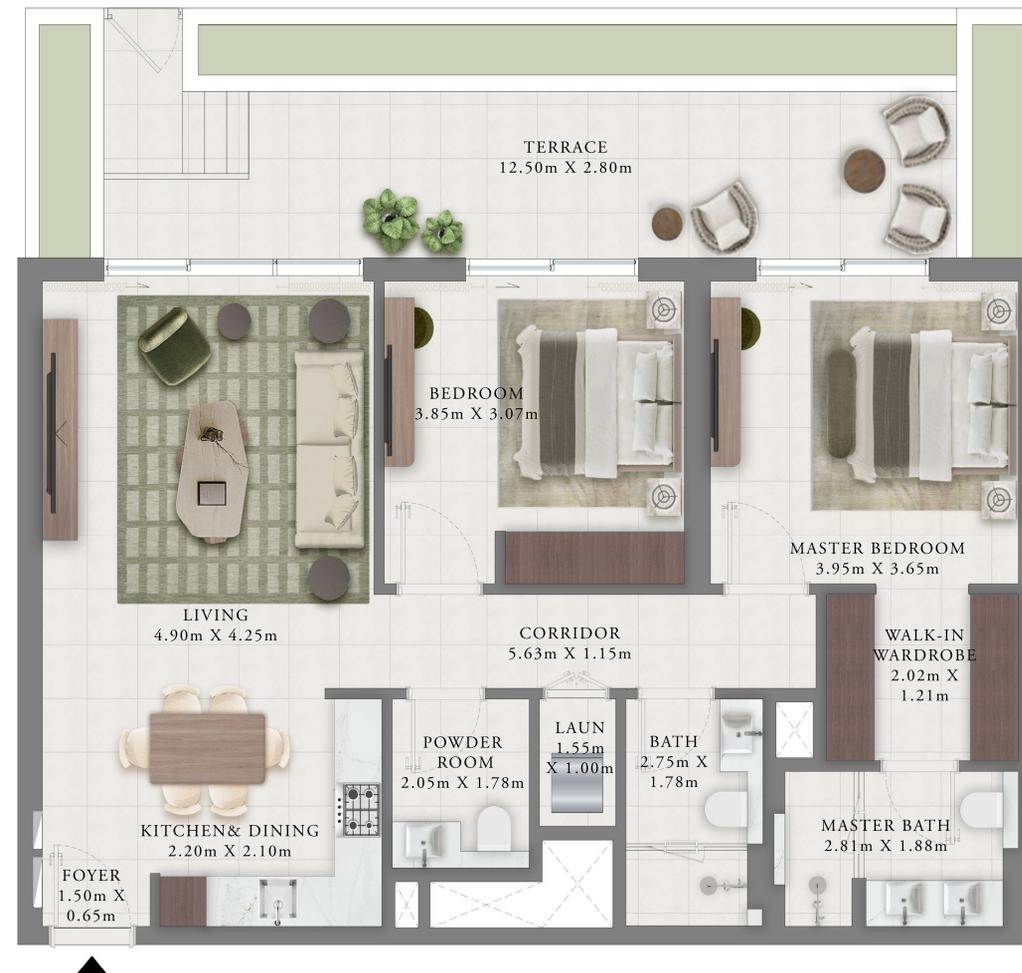

KEY SECTION

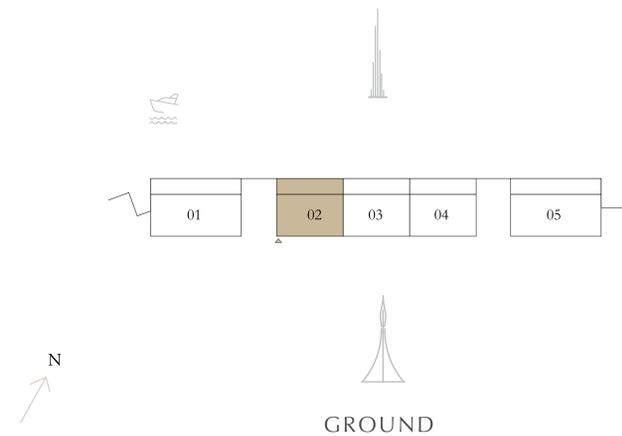

Disclaimer : All dimensions are in imperial and metric, and measured from finish to finish excluding construction tolerances. 2. All materials, dimensions, and drawings are approximate only. 3. Information is subject to change without notice, at developer's absolute discretion. 4. Actual area may vary from the stated area. 5. Drawings not to scale. 6. All images used are for illustrative purposes only and do not represent the actual size, features, specifications, fittings, and furnishings. 7. The developer reserves the right to make revisions / alterations, at it's absolute discretion, without any liability whatsoever.

CREEK Bay

DUBAI CREEK HARBOUR


Ground Units - C

2BEDROOM C1.2



GROUND

UNIT 04

SUITE AREA	1,068.21 SQ.FT.	99.24 SQ.M.
BALCONY AREA	400.09 SQ.FT.	37.17 SQ.M.
TOTAL AREA	1,468.30 SQ.FT.	136.41 SQ.M.

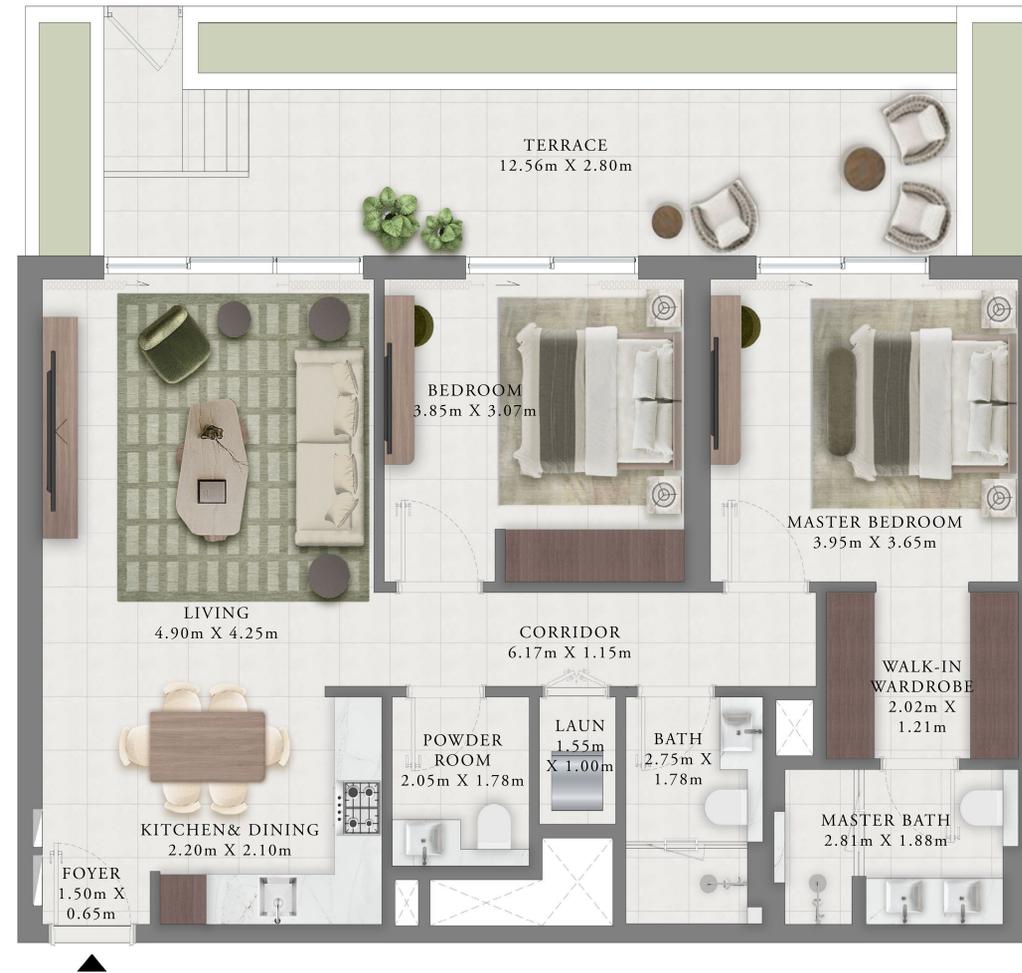

KEY SECTION

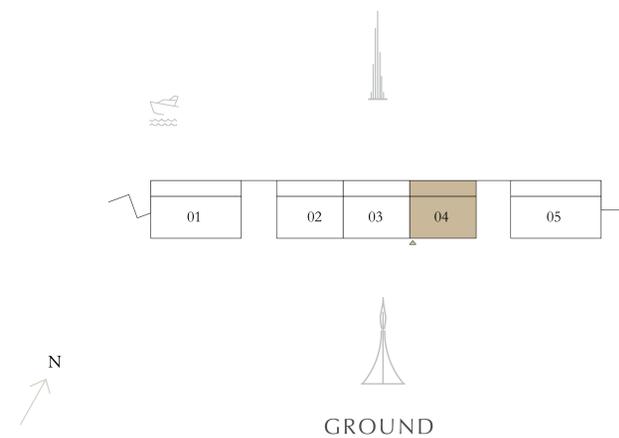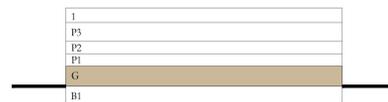

Disclaimer : All dimensions are in imperial and metric, and measured from finish to finish excluding construction tolerances. 2. All materials, dimensions, and drawings are approximate only. 3. Information is subject to change without notice, at developer's absolute discretion. 4. Actual area may vary from the stated area. 5. Drawings not to scale. 6. All images used are for illustrative purposes only and do not represent the actual size, features, specifications, fittings, and furnishings. 7. The developer reserves the right to make revisions / alterations, at it's absolute discretion, without any liability whatsoever.

CREEK Bay

DUBAI CREEK HARBOUR

Ground Units - C

2BEDROOM C2


GROUND

UNIT 03

SUITE AREA	1,064.98 SQ.FT.	98.94 SQ.M.
BALCONY AREA	402.89 SQ.FT.	37.43 SQ.M.
TOTAL AREA	1,467.87 SQ.FT.	136.37 SQ.M.



KEY SECTION

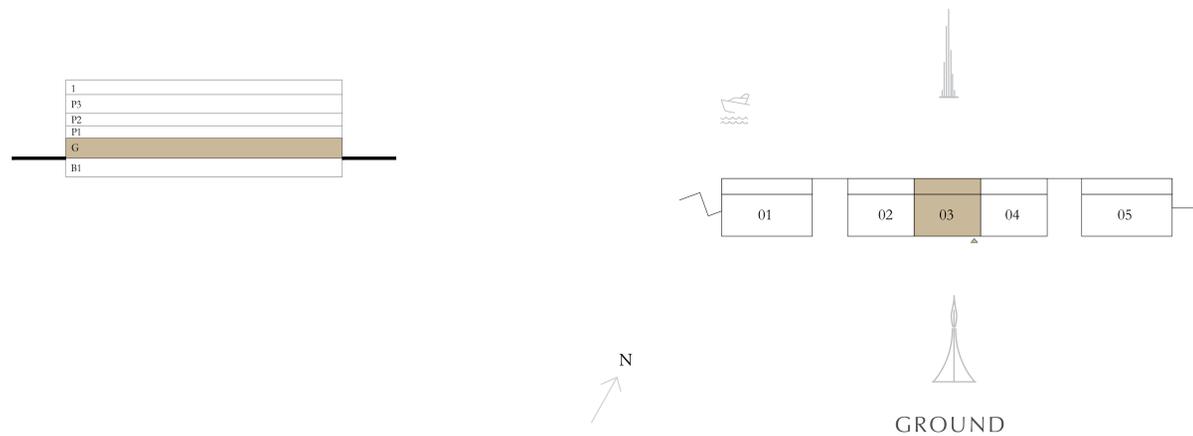

Disclaimer : All dimensions are in imperial and metric, and measured from finish to finish excluding construction tolerances. 2. All materials, dimensions, and drawings are approximate only. 3. Information is subject to change without notice, at developer's absolute discretion. 4. Actual area may vary from the stated area. 5. Drawings not to scale. 6. All images used are for illustrative purposes only and do not represent the actual size, features, specifications, fittings, and furnishings. 7. The developer reserves the right to make revisions / alterations, at it's absolute discretion, without any liability whatsoever.