

VERDANA
NINE



TOWNHOUSE UNIT TYPES


All drawings and dimensions are approximate. Drawings are not to scale and are subject to change without notice. The developer reserves the right to make revisions. The units are measured at typical floors in the building and columns may vary in size depending on the floor level. The furnishing and accessories shown are for representation only.

The availability, length and width of the balcony varies depending on which floor and which orientation the unit is located within the building. There will be slight differences in the internal areas between the same unit types depending on the shaft sizes that go through the units.


2 BR TOWNHOUSE

Type A


VERDANA
NINE

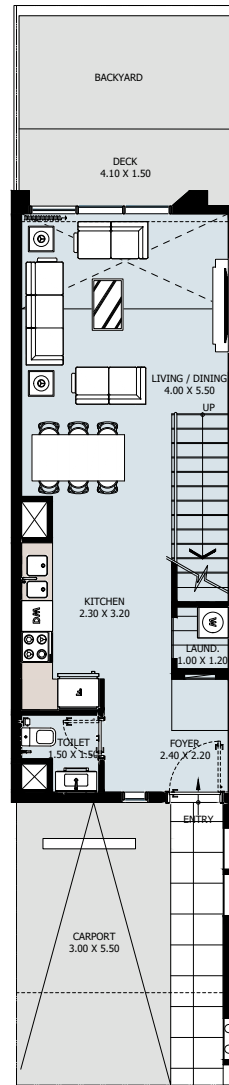

GROUND FLOOR

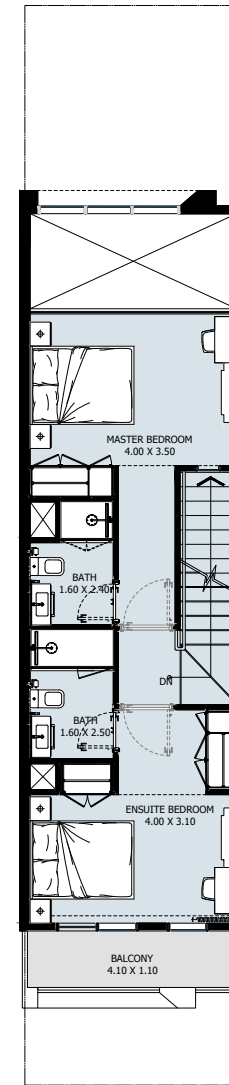

1ST FLOOR



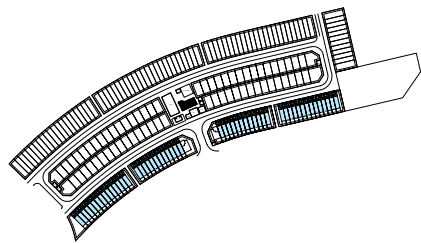


Internal Area	1074.13 to 1101.79 sq.ft
Outdoor Area	533.1 to 2654.66 sq.ft
Total Area	1607.23 to 3756.46 sq.ft

3 BR TOWNHOUSE

Type A


VERDANA
NINE

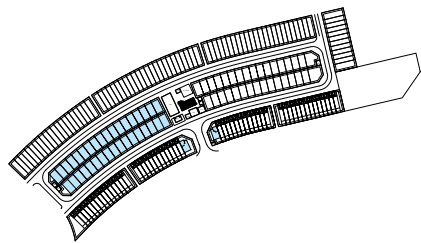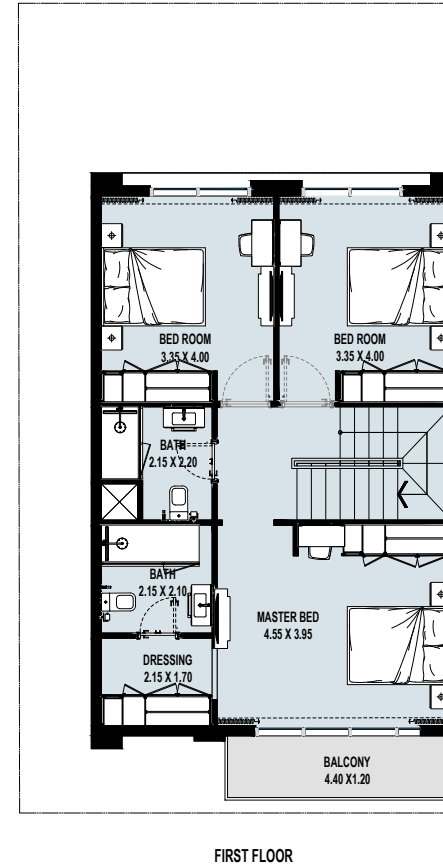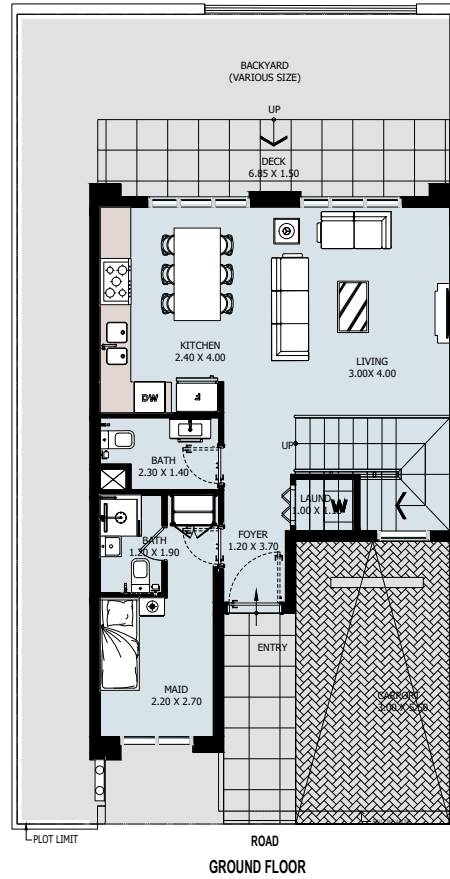


Internal Area	1543.11 sq.ft
Outdoor Area	961.32 to 2343.77 sq.ft
Total Area	2504.44 to 3886.88 sq.ft

4 BR TOWNHOUSE Type A


VERDANA
NINE

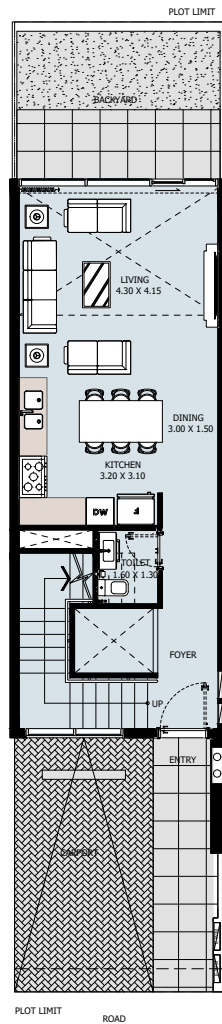


GROUND FLOOR

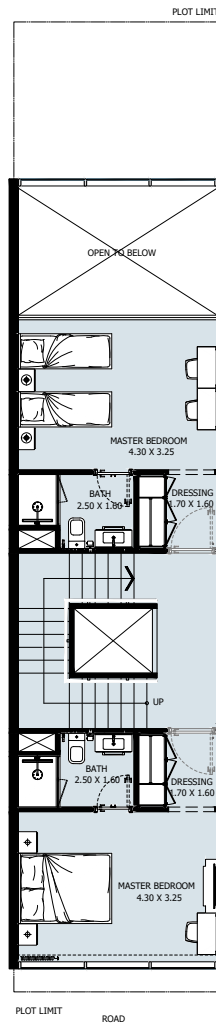


1ST FLOOR

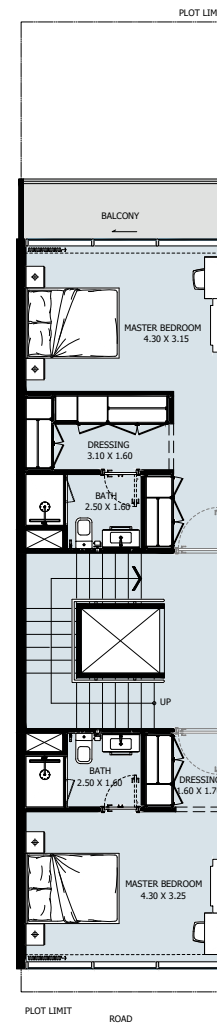

2ND FLOOR

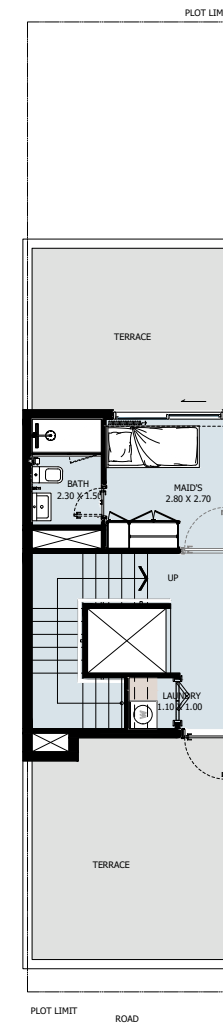

3RD FLOOR

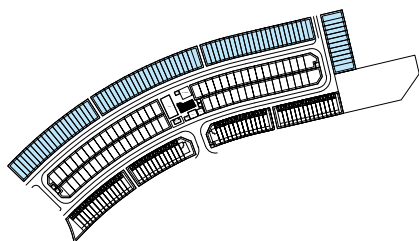


Internal Area	2292.07 to 2292.5 sq.ft
Outdoor Area	972.01 to 1706.92 sq.ft
Total Area	3264.07 to 3999.42 sq.ft


4 BR TOWNHOUSE

Type B


VERDANA
NINE

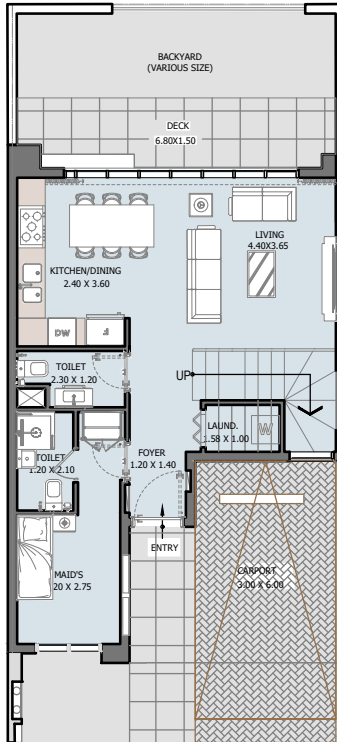


GROUND FLOOR

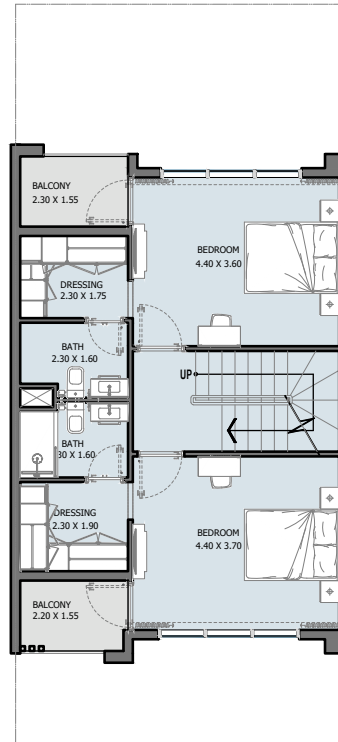

FIRST FLOOR

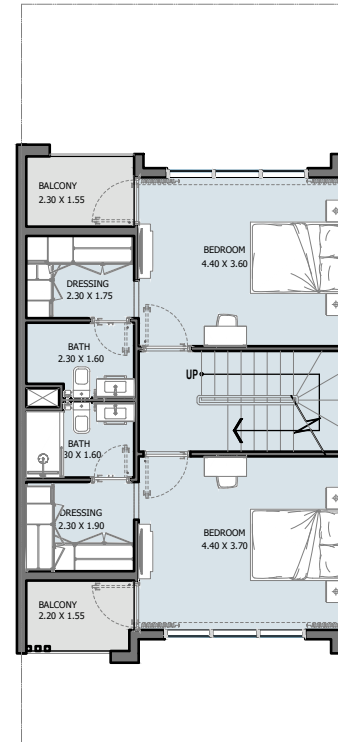

SECOND FLOOR

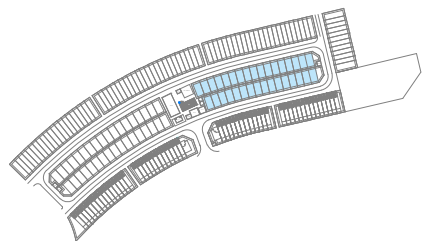

Internal Area	1981.74 sq.ft
Outdoor Area	748.63 to 1731 sq.ft
Total Area	2730.37 to 3712.75 sq.ft

TOWER UNIT TYPES


All drawings and dimensions are approximate. Drawings are not to scale and are subject to change without notice. The developer reserves the right to make revisions. The units are measured at typical floors in the building and columns may vary in size depending on the floor level. The furnishing and accessories shown are for representation only.

The availability, length and width of the balcony varies depending on which floor and which orientation the unit is located within the building. There will be slight differences in the internal areas between the same unit types depending on the shaft sizes that go through the units.


STUDIO

Type A


From 1st to 15th Floor

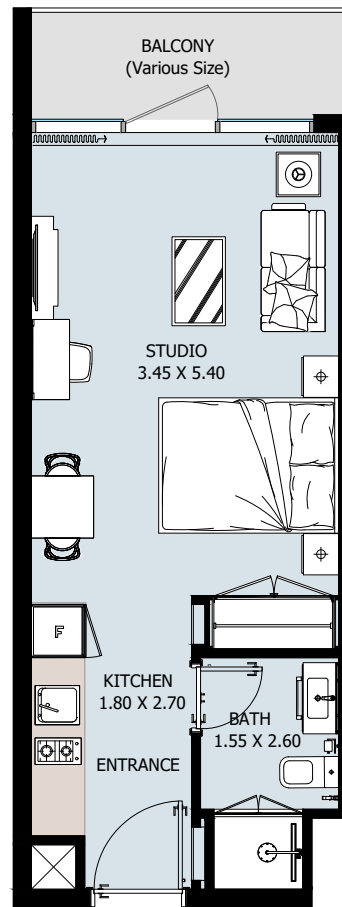

From 2nd to 15th Floor

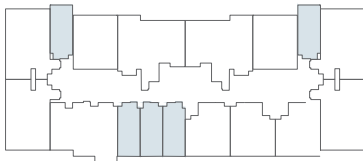

First Floor


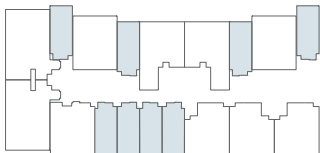


Internal Area	344.44 sq.ft
Outdoor Area	45.85 to 123.46 sq.ft
Total Area	390.30 to 467.91 sq.ft

1 BEDROOM Type A

From 1st to 15th Floor

VERDANA
NINE

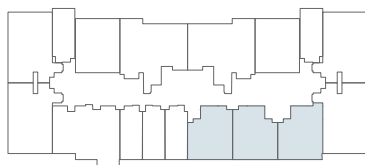
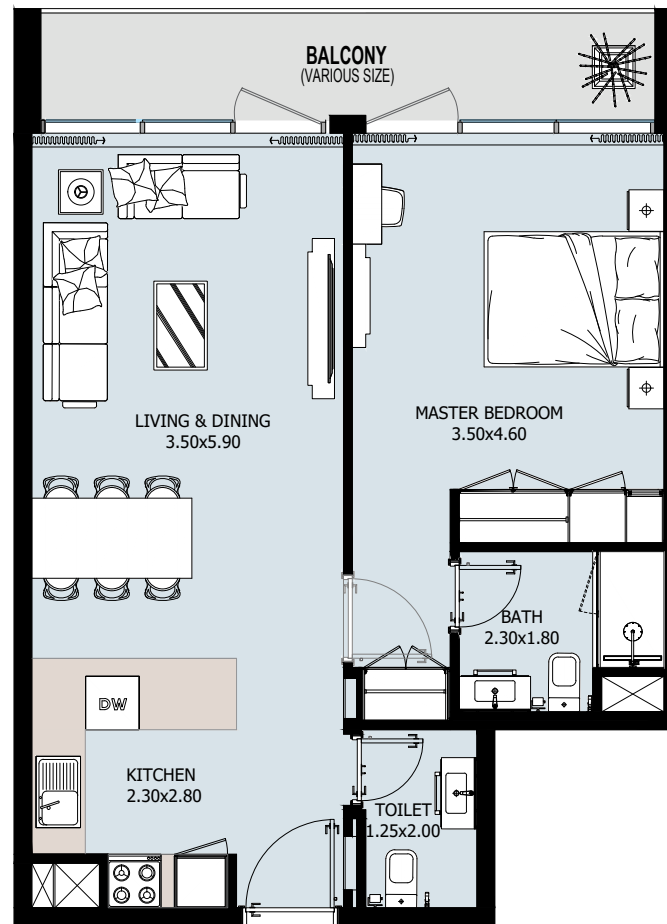


Internal Area	647.88 sq.ft
Outdoor Area	94.29 to 228.19 sq.ft
Total Area	742.17 to 876.07 sq.ft

1 BEDROOM Type B

From 1st to 15th Floor

VERDANA
NINE

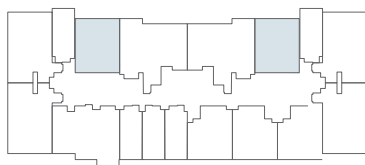
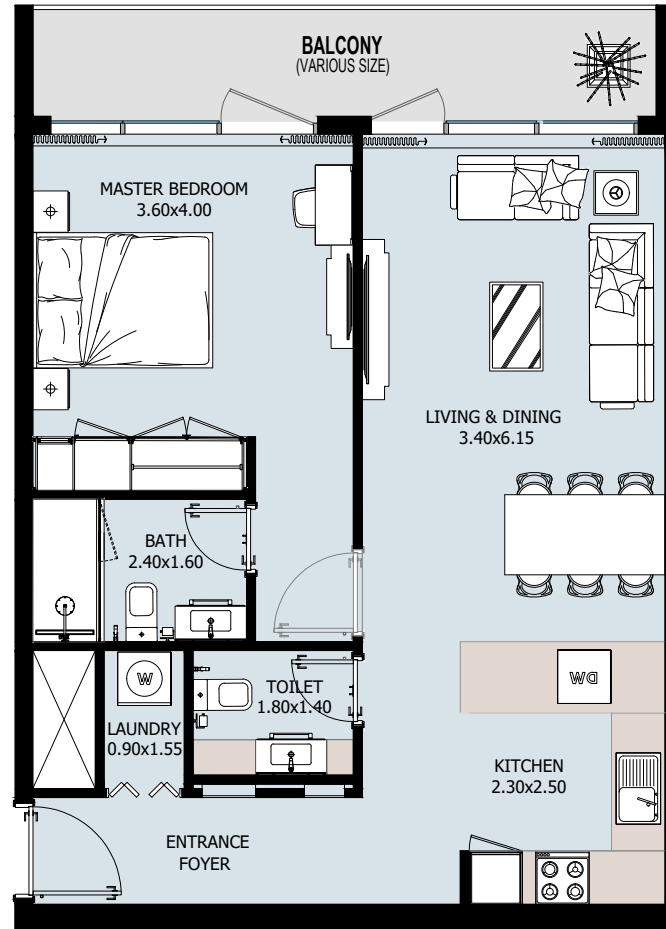


Internal Area	694.59 sq.ft
Outdoor Area	96.88 to 175.88 sq.ft
Total Area	791.47 to 870.48 sq.ft

1 BEDROOM Type C

1st Floor

VERDANA
NINE

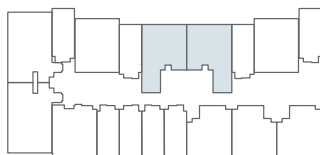
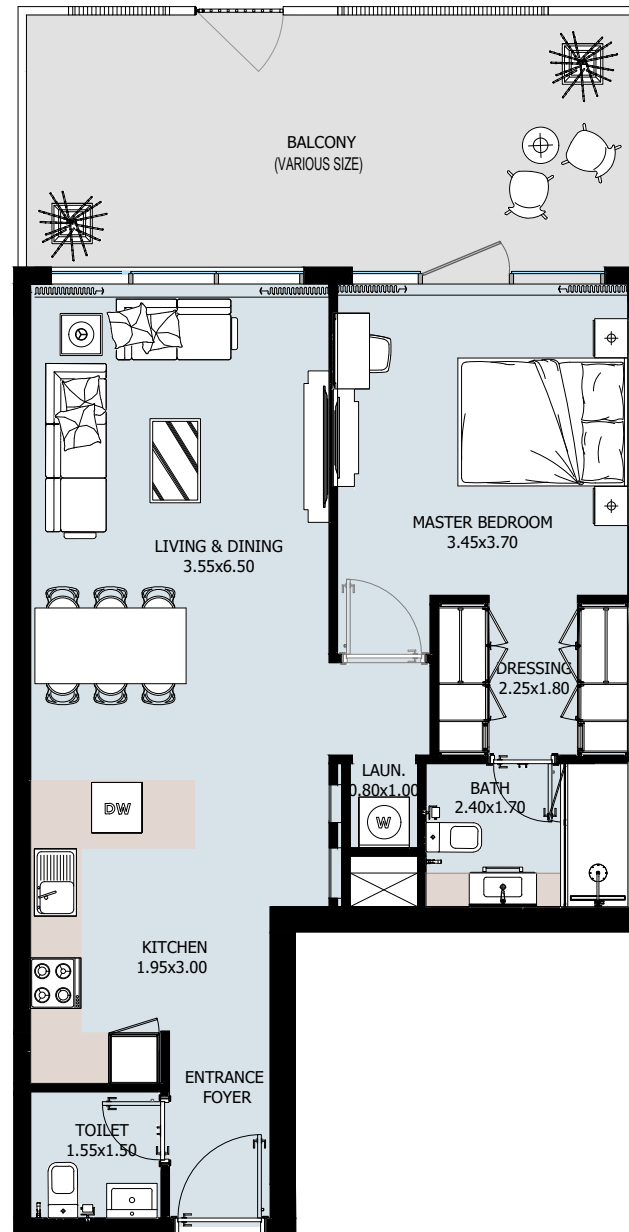


Internal Area	717.52 sq.ft
Outdoor Area	251.44 sq.ft
Total Area	968.97 sq.ft

1 BEDROOM Type D

1st Floor

VERDANA
NINE

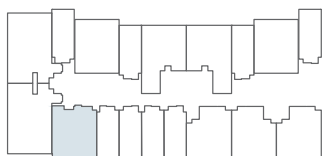
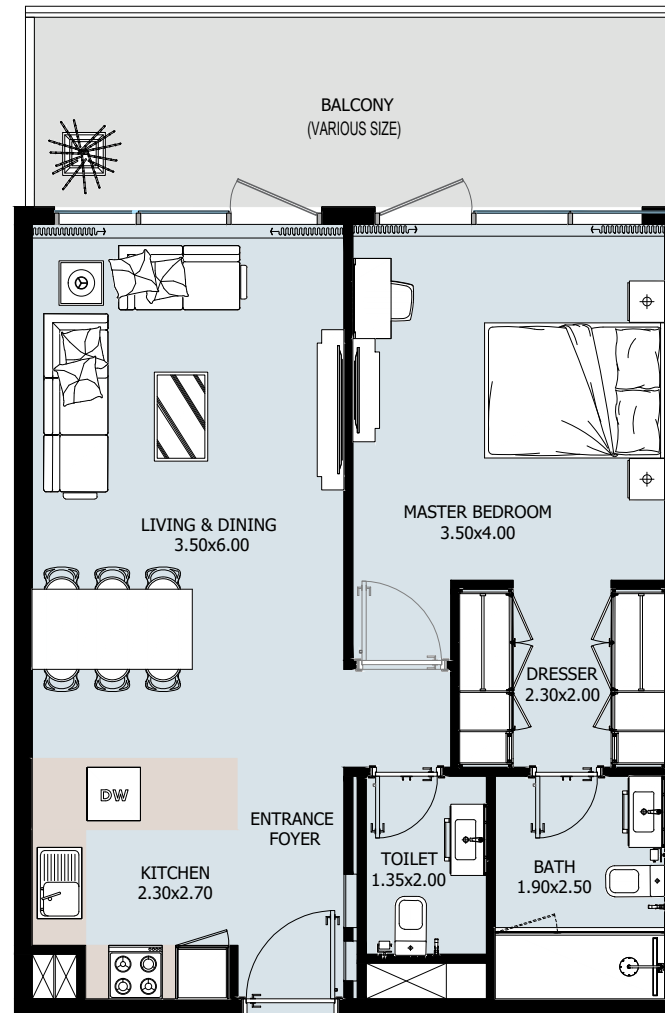


Internal Area	695.13 sq.ft
Outdoor Area	178.03 sq.ft
Total Area	873.17 sq.ft

1 BEDROOM Type E

9th Floor

VERDANA
NINE

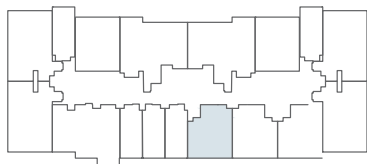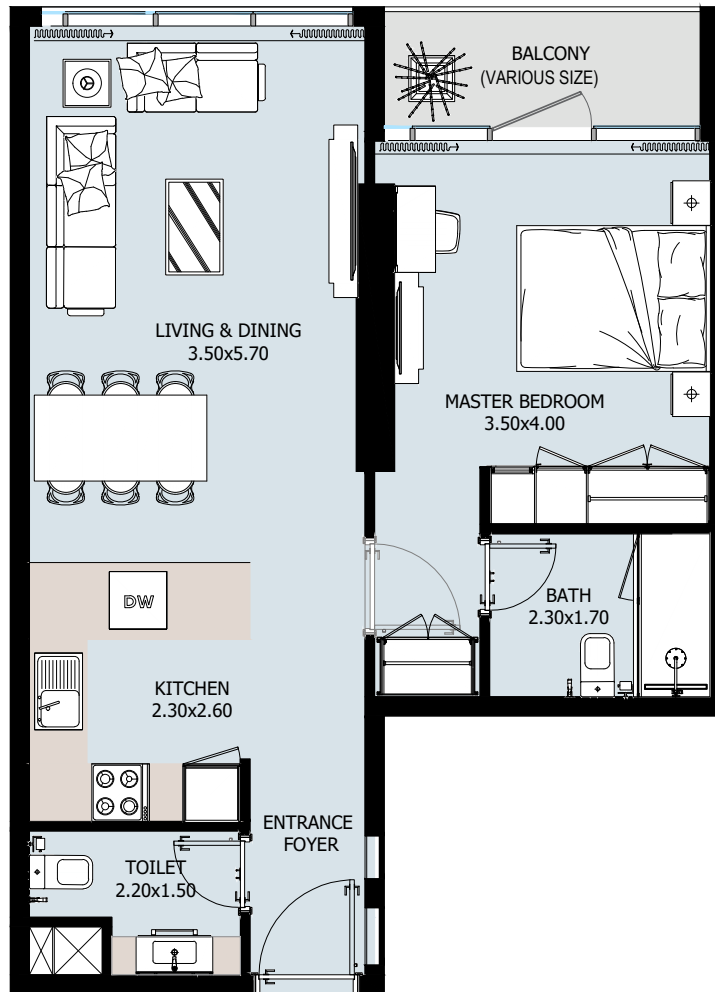


Internal Area	638.73 sq.ft
Outdoor Area	94.29 sq.ft
Total Area	733.02 sq.ft

2 BEDROOM Type A

From 1st to 15th Floor

VERDANA
NINE


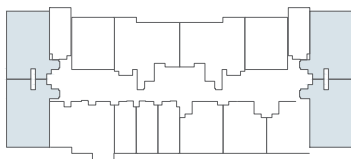


Internal Area	937.86 sq.ft
Outdoor Area	71.58 to 1483.27 sq.ft
Total Area	1009.44 to 2421.12 sq.ft

2 BEDROOM Type B

From 2nd to 15th Floor



VERDANA
NINE

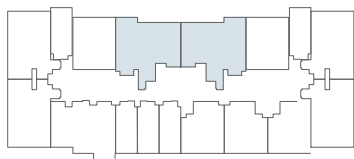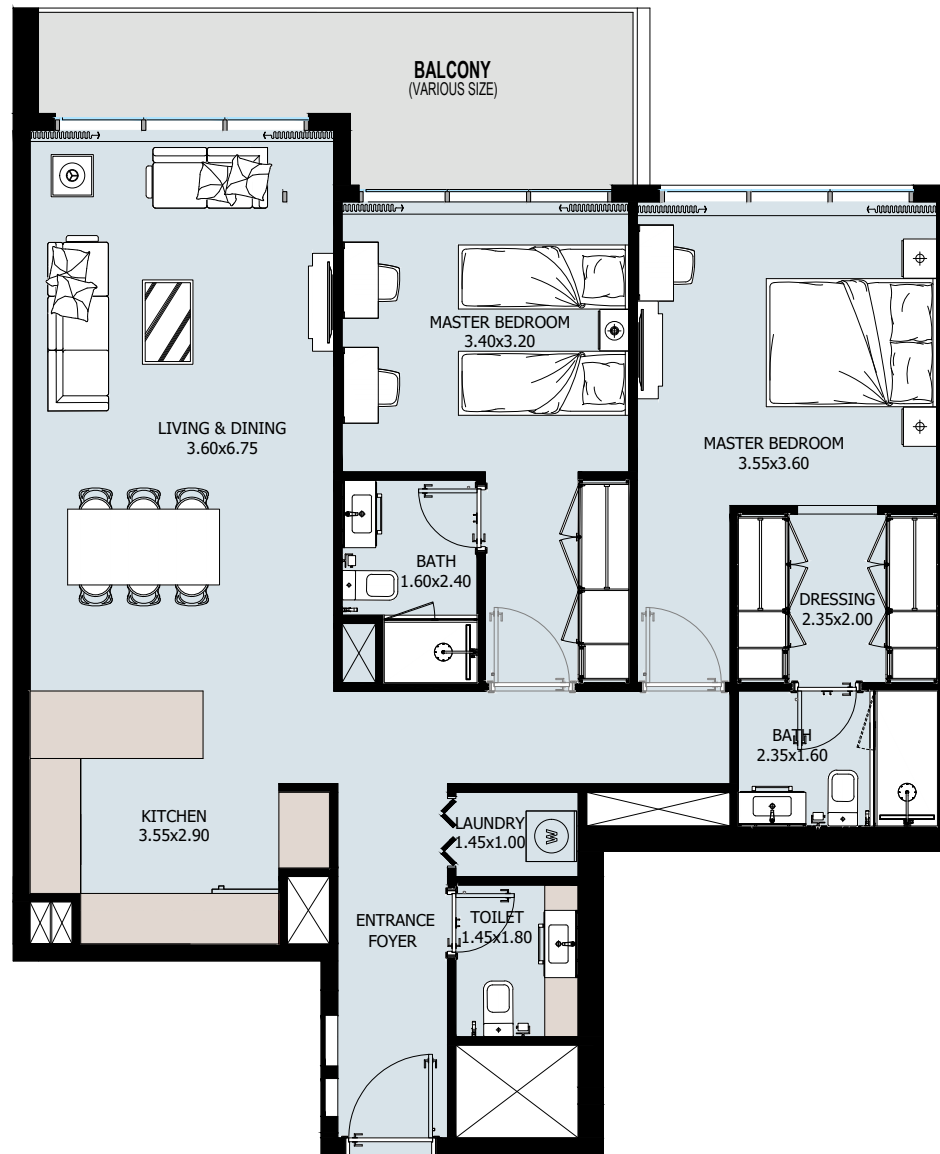


Internal Area	1075.31 sq.ft
Outdoor Area	129.27 sq.ft
Total Area	1204.59 sq.ft

2 BEDROOM Type C

From 2nd to 15th Floor

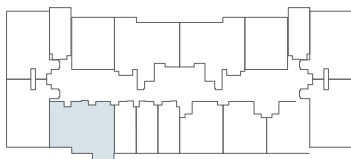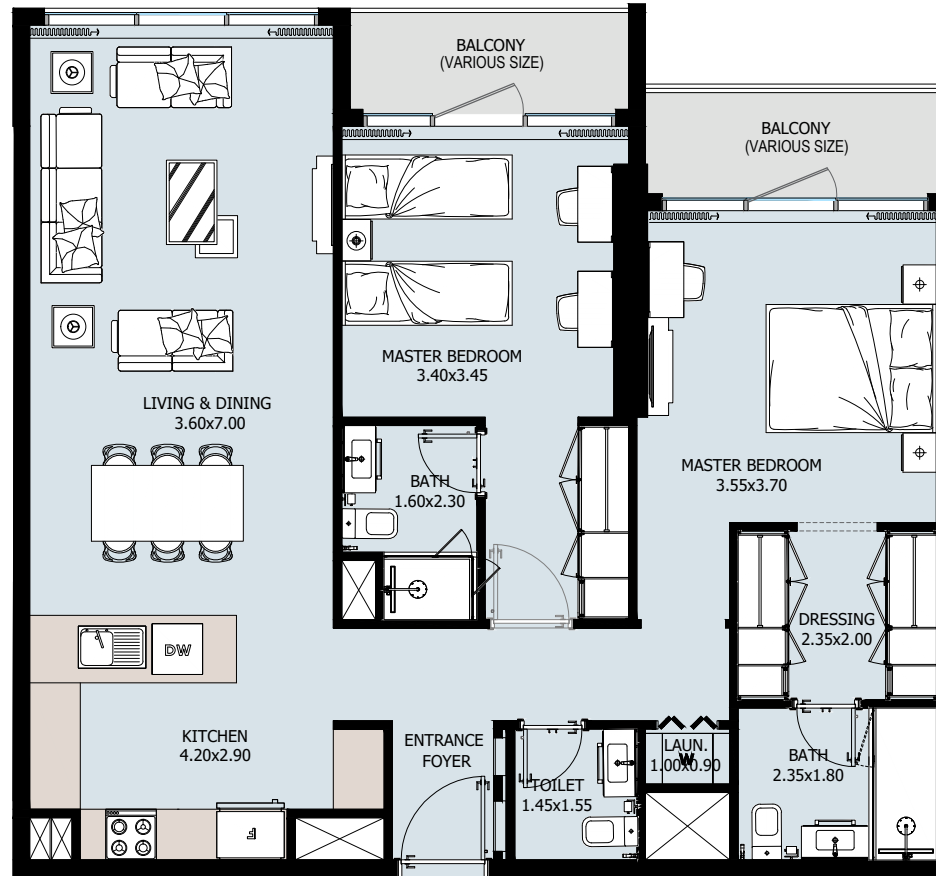

Internal Area	1050.77 sq.ft
Outdoor Area	93.00 sq.ft
Total Area	1143.77 sq.ft

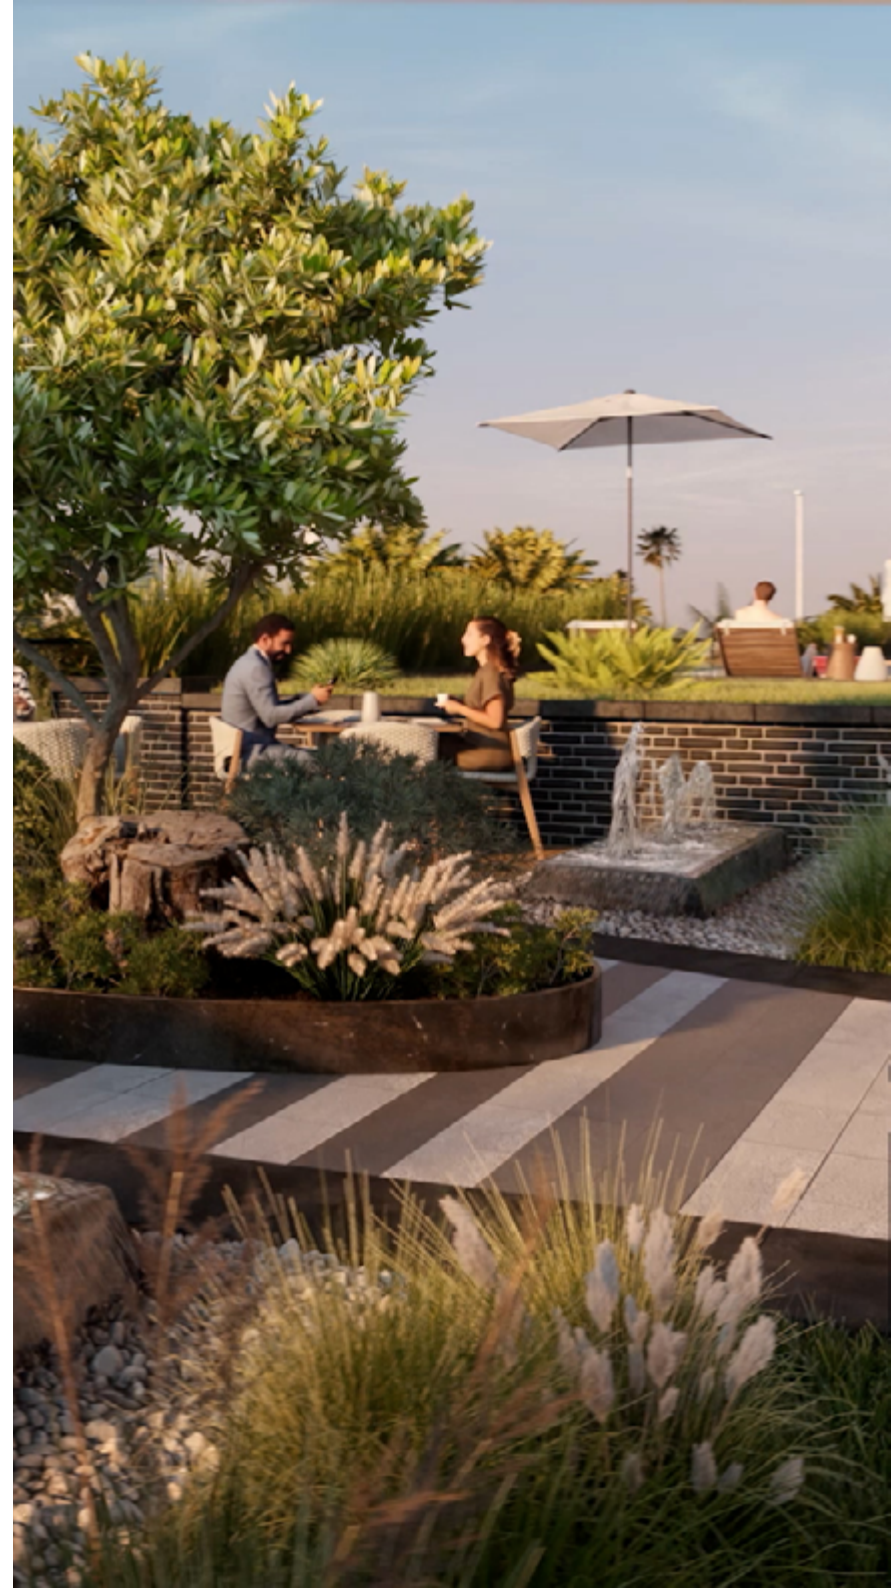


TOWER FLOOR PLANS

All drawings and dimensions are approximate. Drawings are not to scale and are subject to change without notice. The developer reserves the right to make revisions. The units are measured at typical floors in the building and columns may vary in size depending on the floor level. The furnishing and accessories shown are for representation only.

The availability, length and width of the balcony varies depending on which floor and which orientation the unit is located within the building. There will be slight differences in the internal areas between the same unit types depending on the shaft sizes that go through the units.


BASEMENT

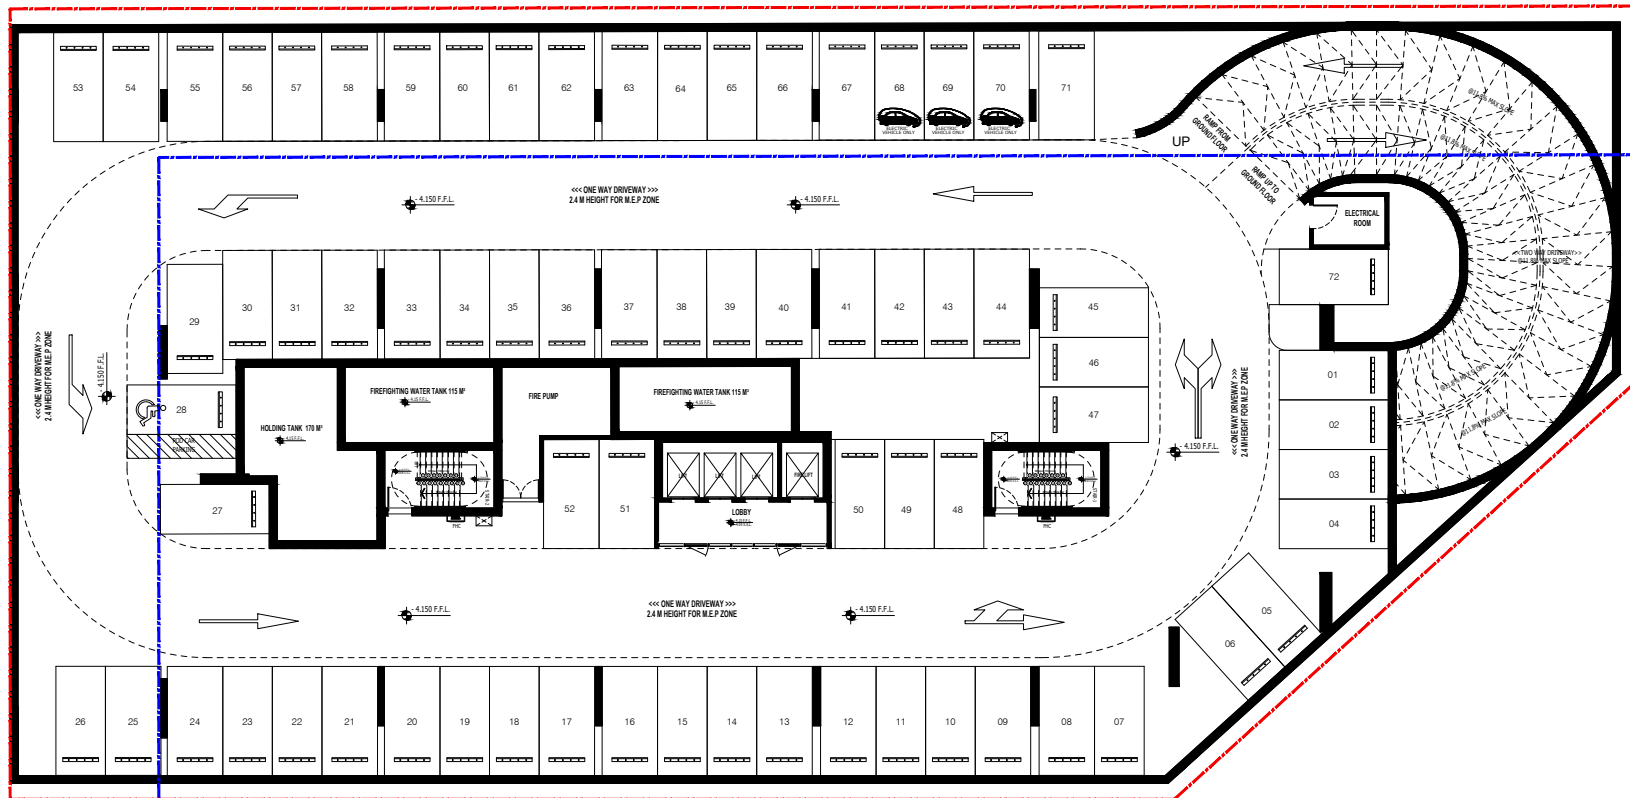


GROUND FLOOR



PODIUM 01

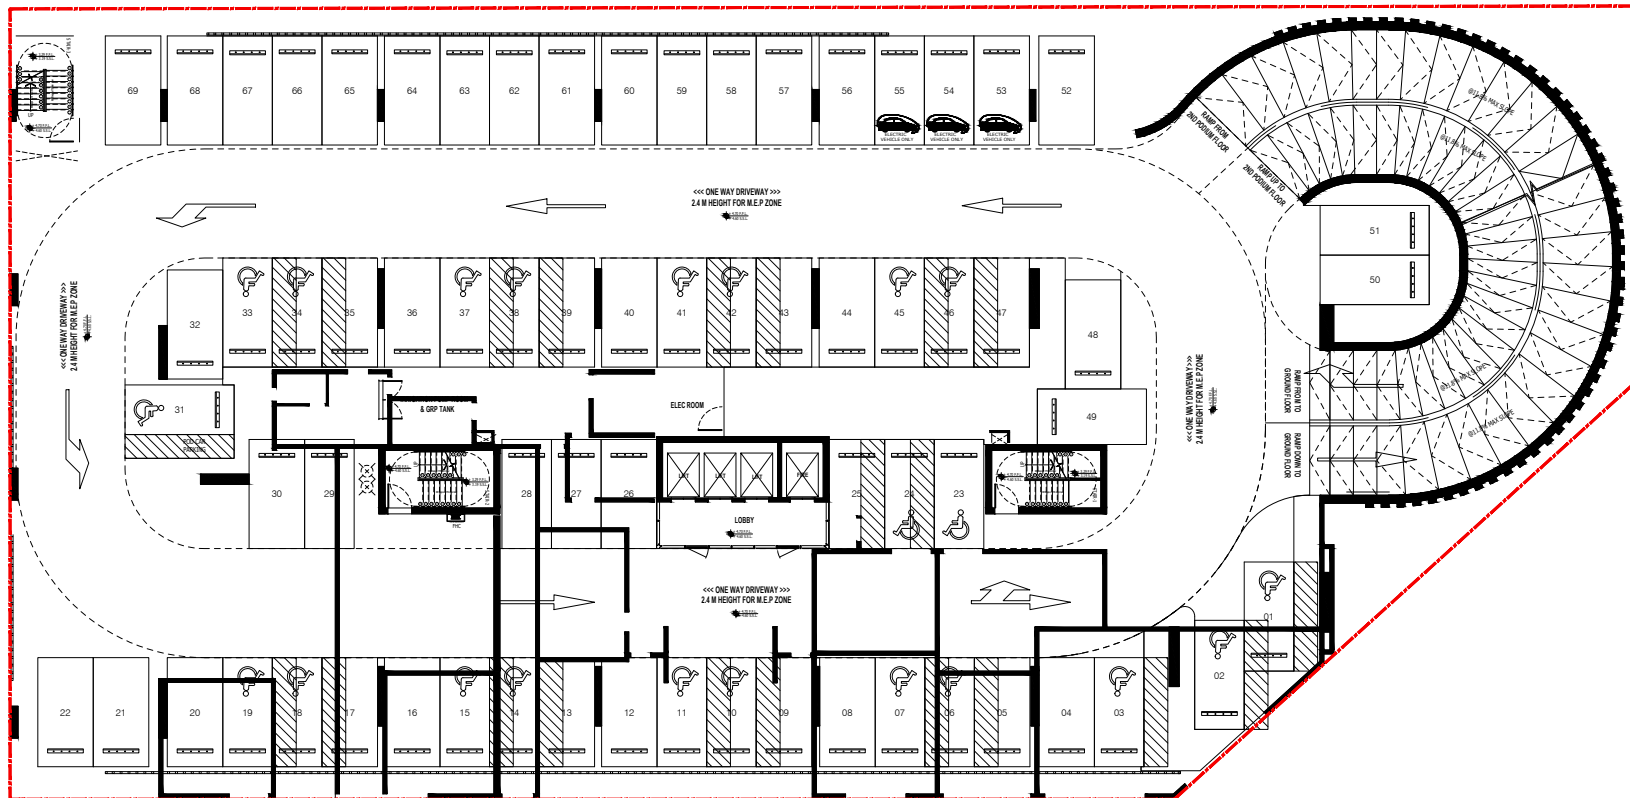


PODIUM 02

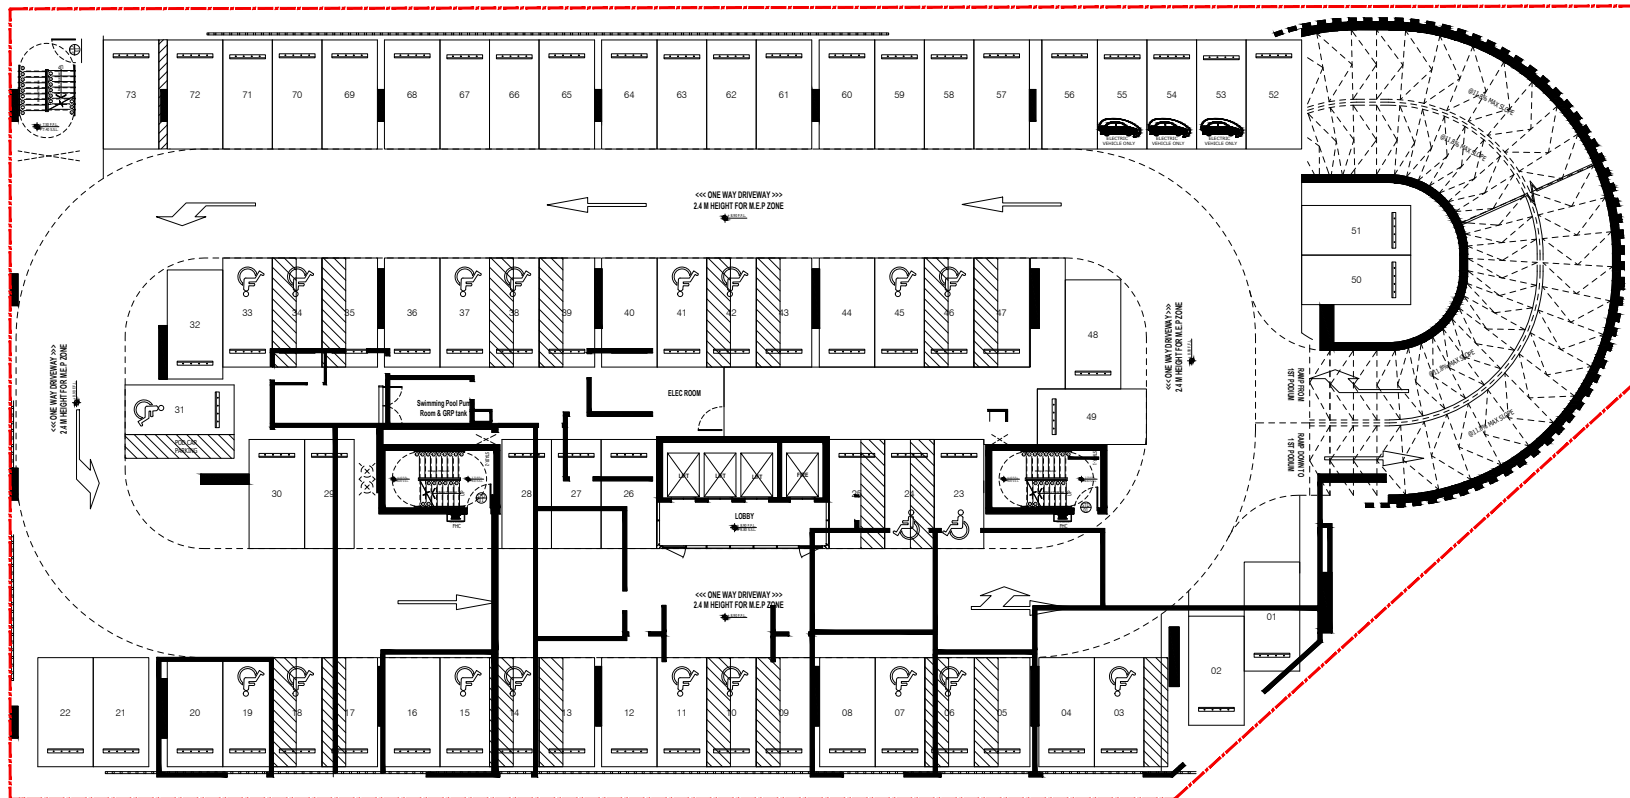

FIRST FLOOR




2ND - 15TH FLOOR

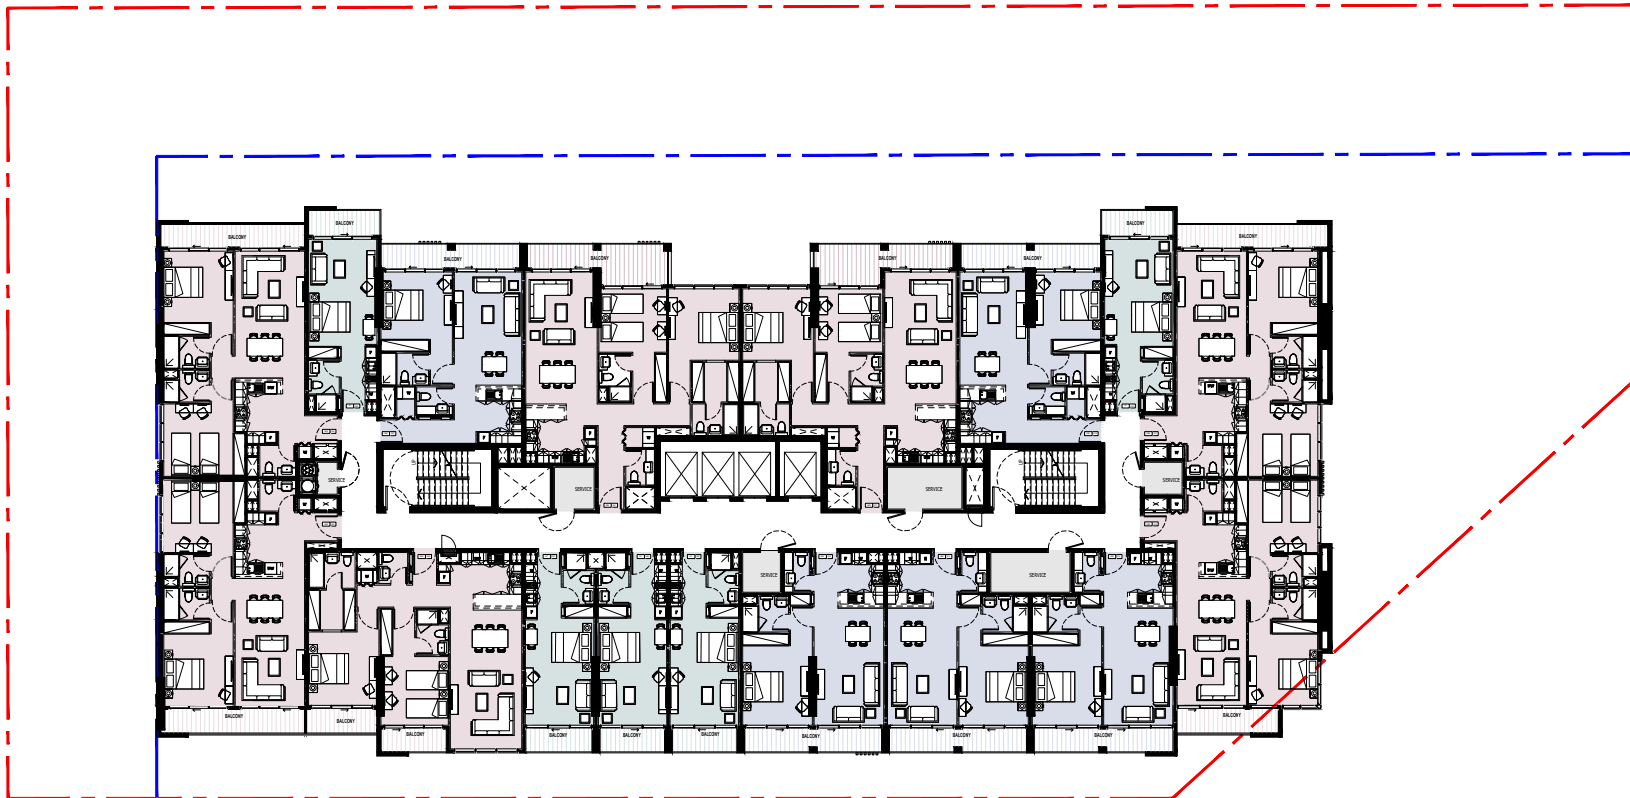

- ST
- 1B
- 2B

9TH FLOOR

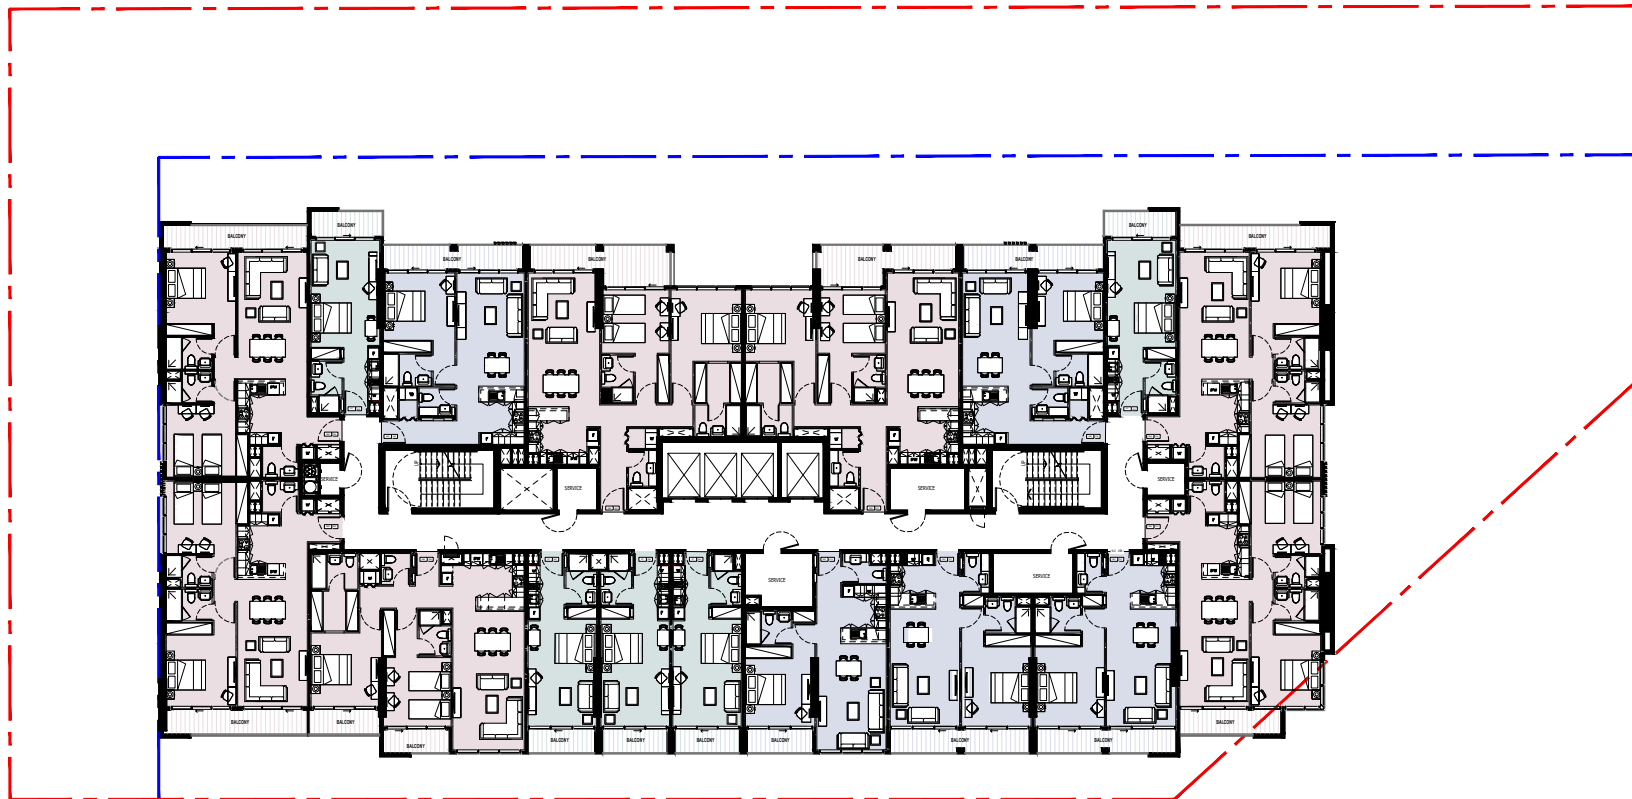

● ST ● 1B ● 2B

Reportage.

Abu Dhabi-UAE | Head Office

Tamouh Tower
28th Floor, Al Reem Island
P.O. Box: 111949
Tollfree: +971 800 77 55 2
info@reportageuae.com

Dubai-UAE

Anantara Business Tower
3rd Floor, Business Bay
P.O. Box: 27446
Tollfree: +971 800 77 55 2
info@reportageuae.com

Cairo-Egypt

Building 217
North Teseen St.
New Cairo
T: +20 12 0008 1190
info@reportageeg.com

Istanbul-Türkiye

Maslak Mh. Sümer Sk.
No:4, İç Kapı No:3, Bodrum Kat,
Maslak Office Building (MOB) Sarıyer
T: +90 530 774 9595
info@reportage.com.tr

Riyadh-KSA

Building No. 3230
Al Aflaj St., Al Suwaidi
P.O. Box 12791
T: +966 11 215 1110
info@reportageuae.com

Moscow-Russia

Yefremova Street 10s1, k4/4
bld sadovye kvartaly
P.O. Box 119048
info@reportagerussia.com

Kampala, Uganda

Plot 4, Philip Road
Near German Embassy
Kololo, Kampala, Uganda
+256 756 111 434 | +256 763 331 572
info@reportageug.com

Lahore - Pakistan

Plaza No. 185, Broadway
Commercial phase 8, DHA Lahore
+923309991111
Info@reportageempire.com

Kigali, Rwanda

KG 334 ST 10, Nyarutarama,
Kigali, Rwanda
+250738532168 | +250794100607
info@reportagerw.com

For more information, visit reportageuae.com
or call 800 77 55 2 | +971 50 244 1078



Legal Disclaimer:

The information contained in this brochure is confidential and is for the exclusive use of the recipient. This brochure may not be reproduced, distributed, delivered, or furnished to any person without the prior written approval of Reportage Properties. No representation or warranty (expressed or implied) is made or can be given with respect to the accuracy or completeness of the information herein, or that any future offer of units or apartments in the project will conform to the terms described herein. Nothing in this leaflet should be construed as financial, legal, tax or regulatory advice. All accessories such as electronics, furniture, white goods, decorative elements and so forth included in this brochure are not part of the standard unit and used for illustration purposes only. All plans, layouts, pictures, renderings, information and details included in this brochure are indicative only and may change at any time up to the final 'as built' status in accordance with final designs of the project and regulatory approvals and planning permissions.



VERDANA
NINE

R.