

# CREEK *Bay*



DUBAI CREEK HARBOUR

FLOOR PLAN | TOWER A

EMAAR

# CREEK Bay

DUBAI CREEK HARBOUR

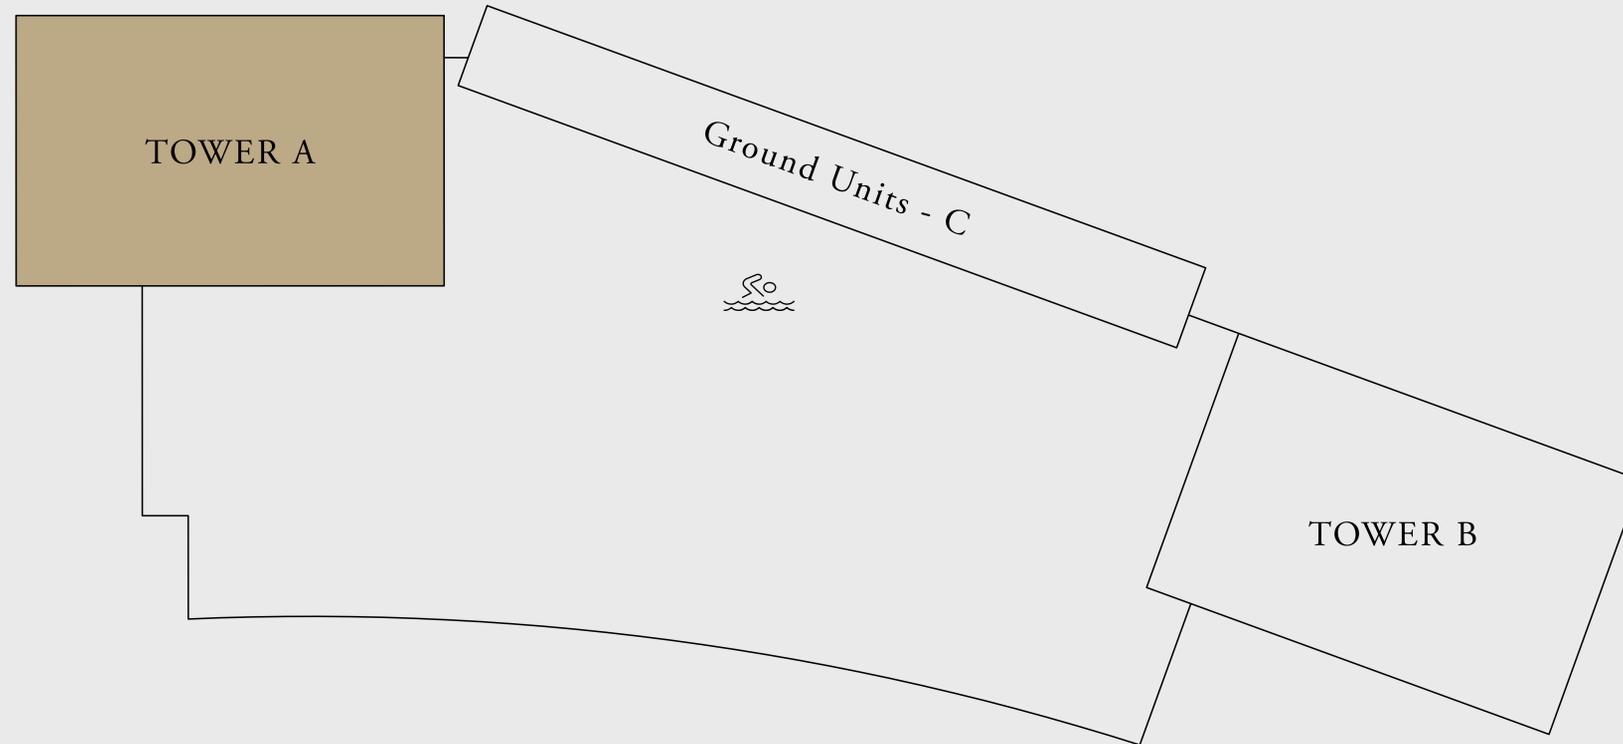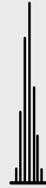

Disclaimer : All dimensions are in imperial and metric, and measured from finish to finish excluding construction tolerances. 2. All materials, dimensions, and drawings are approximate only. 3. Information is subject to change without notice, at developer's absolute discretion. 4. Actual area may vary from the stated area. 5. Drawings not to scale. 6. All images used are for illustrative purposes only and do not represent the actual size, features, specifications, fittings, and furnishings. 7. The developer reserves the right to make revisions / alterations, at it's absolute discretion, without any liability whatsoever.

# CREEK Bay

DUBAI CREEK HARBOUR

TOWER A



## 1 BEDROOM A1

LEVEL 02-19, 22-30,31-44 UNIT 08



LEVEL 20-21 UNIT 06

SUITE AREA	677.48 SQ.FT.	62.94 SQ.M.
BALCONY AREA	86.76 SQ.FT.	8.06 SQ.M.
TOTAL AREA	764.24 SQ.FT.	71.00 SQ.M.

### KEY SECTION

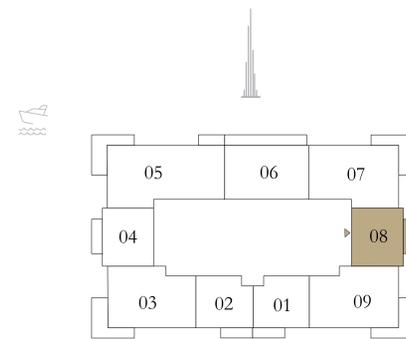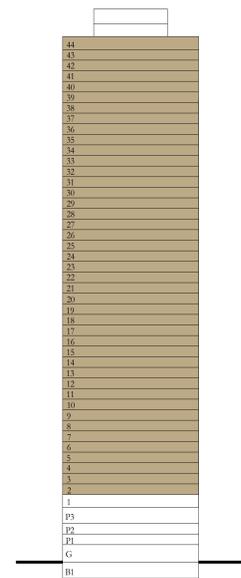

LEVEL 02-19, 22-30, 31-44

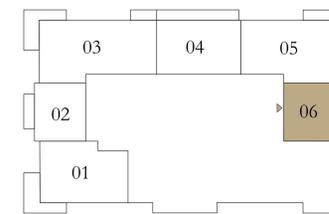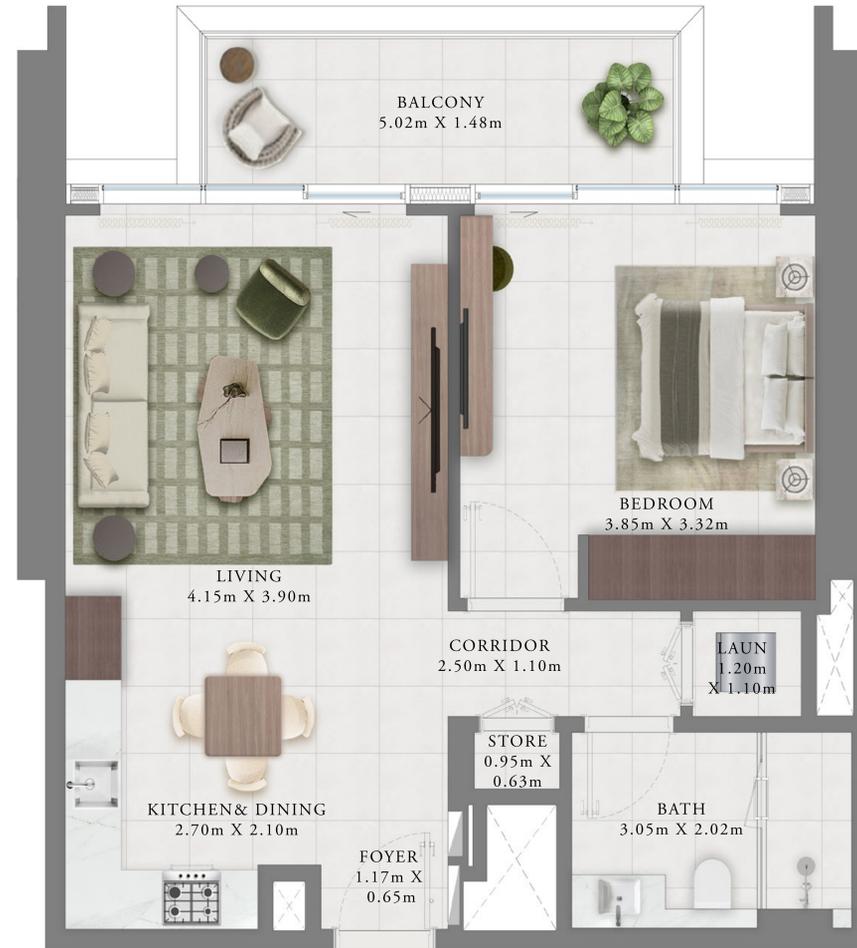

LEVEL 20-21

Disclaimer : All dimensions are in imperial and metric, and measured from finish to finish excluding construction tolerances. 2. All materials, dimensions, and drawings are approximate only. 3. Information is subject to change without notice, at developer's absolute discretion. 4. Actual area may vary from the stated area. 5. Drawings not to scale. 6. All images used are for illustrative purposes only and do not represent the actual size, features, specifications, fittings, and furnishings. 7. The developer reserves the right to make revisions / alterations, at it's absolute discretion, without any liability whatsoever.

# CREEK Bay


DUBAI CREEK HARBOUR

TOWER A

## 1 BEDROOM B1

	PODIUM 01	UNIT 01
	PODIUM 02-03 LEVEL 01, 20-21	UNIT 02
	LEVEL 02-19, 22-30	UNIT 04
SUITE AREA	670.38 SQ.FT.	62.28 SQ.M.
BALCONY AREA	86.76 SQ.FT.	8.06 SQ.M.
TOTAL AREA	757.14 SQ.FT.	70.34 SQ.M.
	LEVEL 31-44	UNIT 04
SUITE AREA	666.61 SQ.FT.	61.93 SQ.M.
BALCONY AREA	86.76 SQ.FT.	8.06 SQ.M.
TOTAL AREA	753.37 SQ.FT.	69.99 SQ.M.

### KEY SECTION

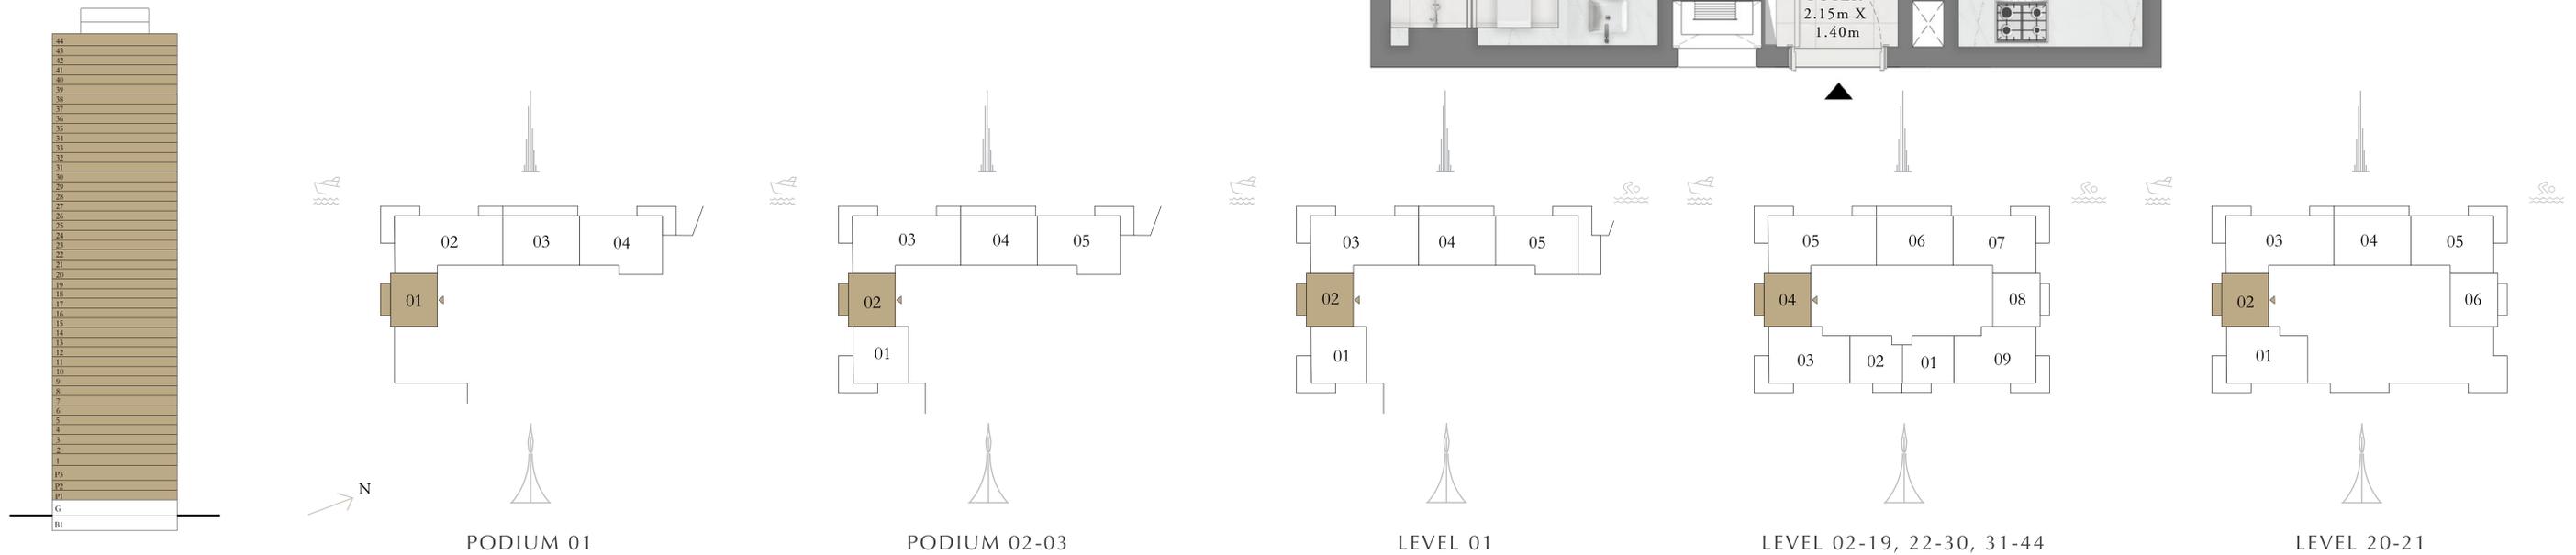

Disclaimer : All dimensions are in imperial and metric, and measured from finish to finish excluding construction tolerances. 2. All materials, dimensions, and drawings are approximate only. 3. Information is subject to change without notice, at developer's absolute discretion. 4. Actual area may vary from the stated area. 5. Drawings not to scale. 6. All images used are for illustrative purposes only and do not represent the actual size, features, specifications, fittings, and furnishings. 7. The developer reserves the right to make revisions / alterations, at it's absolute discretion, without any liability whatsoever.

EMAAR

# CREEK Bay

DUBAI CREEK HARBOUR

TOWER A

## 1 BEDROOM C1

LEVEL 02-19, 22-30

UNIT 02



SUITE AREA	656.38 SQ.FT.	60.98 SQ.M.
BALCONY AREA	80.41 SQ.FT.	7.47 SQ.M.
TOTAL AREA	736.79 SQ.FT.	68.45 SQ.M.

LEVEL 31-44

UNIT 02

SUITE AREA	651.75 SQ.FT.	60.55 SQ.M.
BALCONY AREA	80.41 SQ.FT.	7.47 SQ.M.
TOTAL AREA	732.16 SQ.FT.	68.02 SQ.M.

### KEY SECTION

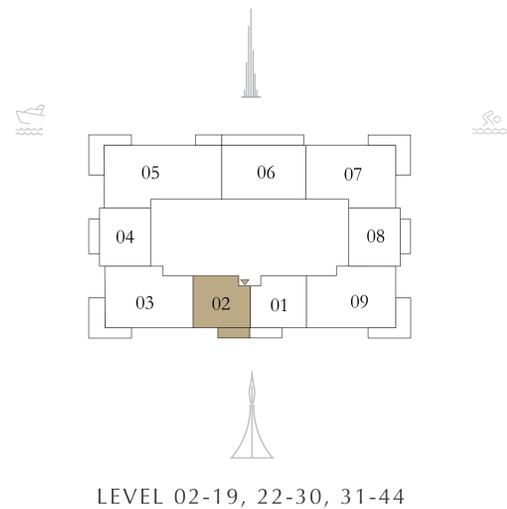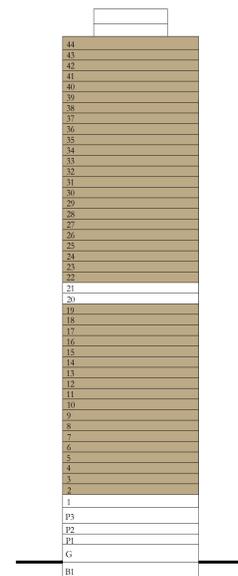

Disclaimer : All dimensions are in imperial and metric, and measured from finish to finish excluding construction tolerances. 2. All materials, dimensions, and drawings are approximate only. 3. Information is subject to change without notice, at developer's absolute discretion. 4. Actual area may vary from the stated area. 5. Drawings not to scale. 6. All images used are for illustrative purposes only and do not represent the actual size, features, specifications, fittings, and furnishings. 7. The developer reserves the right to make revisions / alterations, at it's absolute discretion, without any liability whatsoever.

# CREEK Bay

DUBAI CREEK HARBOUR

TOWER A

## 1 BEDROOM C2

LEVEL 02-19, 22-30

UNIT 01



SUITE AREA	656.38 SQ.FT.	60.98 SQ.M.
BALCONY AREA	80.41 SQ.FT.	7.47 SQ.M.
TOTAL AREA	736.79 SQ.FT.	68.45 SQ.M.

LEVEL 31-44

UNIT 01

SUITE AREA	651.75 SQ.FT.	60.55 SQ.M.
BALCONY AREA	80.41 SQ.FT.	7.47 SQ.M.
TOTAL AREA	732.16 SQ.FT.	68.02 SQ.M.

### KEY SECTION

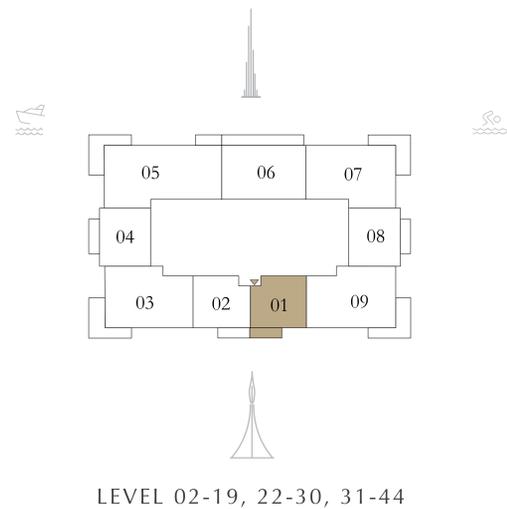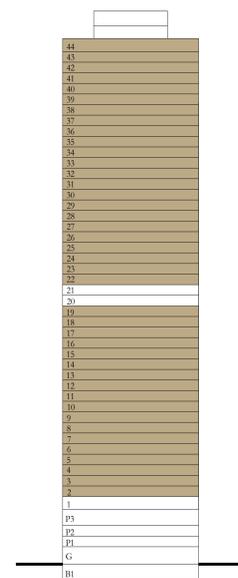

Disclaimer : All dimensions are in imperial and metric, and measured from finish to finish excluding construction tolerances. 2. All materials, dimensions, and drawings are approximate only. 3. Information is subject to change without notice, at developer's absolute discretion. 4. Actual area may vary from the stated area. 5. Drawings not to scale. 6. All images used are for illustrative purposes only and do not represent the actual size, features, specifications, fittings, and furnishings. 7. The developer reserves the right to make revisions / alterations, at it's absolute discretion, without any liability whatsoever.

# CREEK Bay

DUBAI CREEK HARBOUR

TOWER A


## 1 BEDROOM D

PODIUM 02-03 UNIT 01

LEVEL 01 UNIT 01

SUITE AREA	871.34 SQ.FT.	80.95 SQ.M.
BALCONY AREA	215.17 SQ.FT.	19.99 SQ.M.
TOTAL AREA	1,086.51 SQ.FT.	100.94 SQ.M.

### KEY SECTION

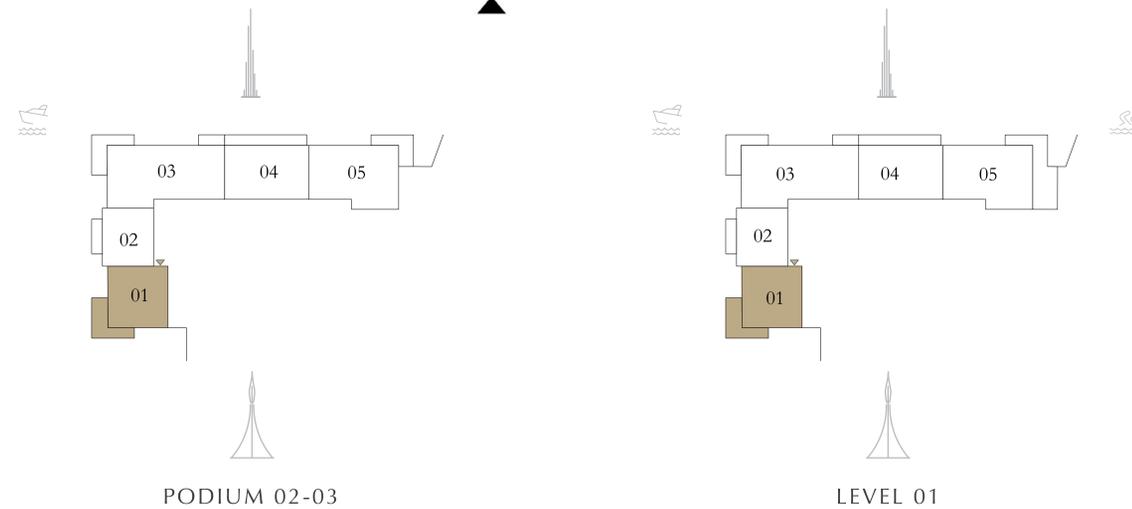

Disclaimer : All dimensions are in imperial and metric, and measured from finish to finish excluding construction tolerances. 2. All materials, dimensions, and drawings are approximate only. 3. Information is subject to change without notice, at developer's absolute discretion. 4. Actual area may vary from the stated area. 5. Drawings not to scale. 6. All images used are for illustrative purposes only and do not represent the actual size, features, specifications, fittings, and furnishings. 7. The developer reserves the right to make revisions / alterations, at it's absolute discretion, without any liability whatsoever.

# CREEK Bay

DUBAI CREEK HARBOUR


TOWER A

## 2BEDROOM A1




LEVEL 02-19, 22-30, 31-44 UNIT 03

LEVEL 20-21 UNIT 01

SUITE AREA	1,235.37 SQ.FT.	114.77 SQ.M.
BALCONY AREA	215.17 SQ.FT.	19.99 SQ.M.
TOTAL AREA	1,450.54 SQ.FT.	134.76 SQ.M.

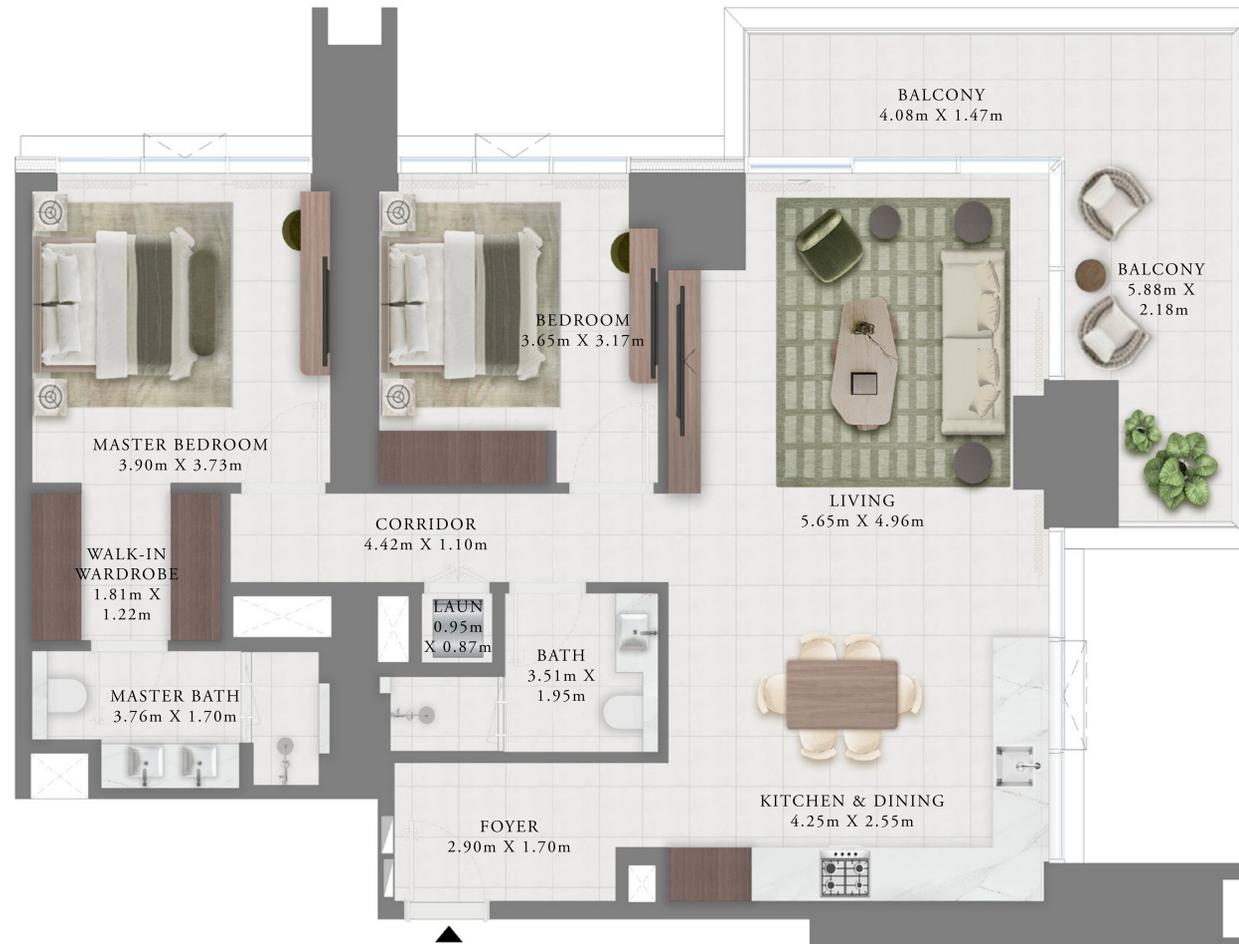

### KEY SECTION

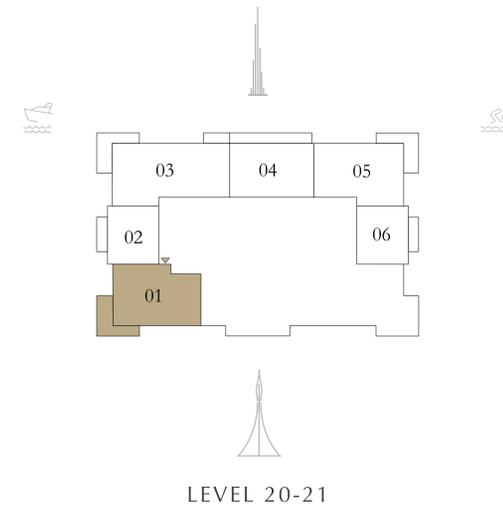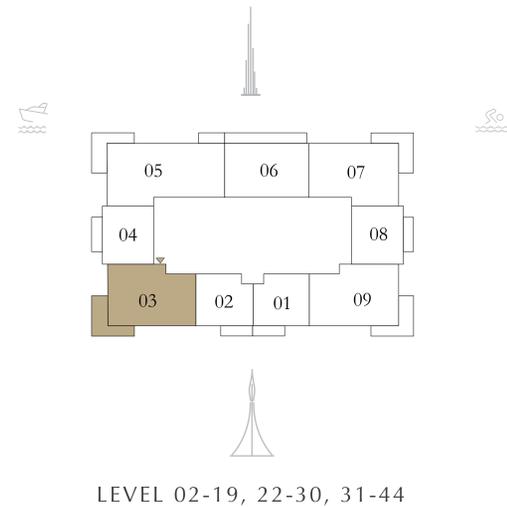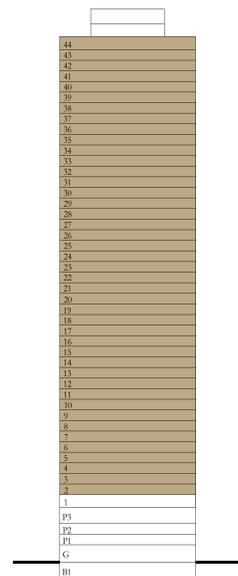

Disclaimer : All dimensions are in imperial and metric, and measured from finish to finish excluding construction tolerances. 2. All materials, dimensions, and drawings are approximate only. 3. Information is subject to change without notice, at developer's absolute discretion. 4. Actual area may vary from the stated area. 5. Drawings not to scale. 6. All images used are for illustrative purposes only and do not represent the actual size, features, specifications, fittings, and furnishings. 7. The developer reserves the right to make revisions / alterations, at it's absolute discretion, without any liability whatsoever.

# CREEK Bay

DUBAI CREEK HARBOUR



TOWER A

## 2BEDROOM A2

LEVEL 02-19, 22-30, 31-44 UNIT 09

SUITE AREA	1,235.37 SQ.FT.	114.77 SQ.M.
BALCONY AREA	215.17 SQ.FT.	19.99 SQ.M.
TOTAL AREA	1,450.54 SQ.FT.	134.76 SQ.M.

### KEY SECTION

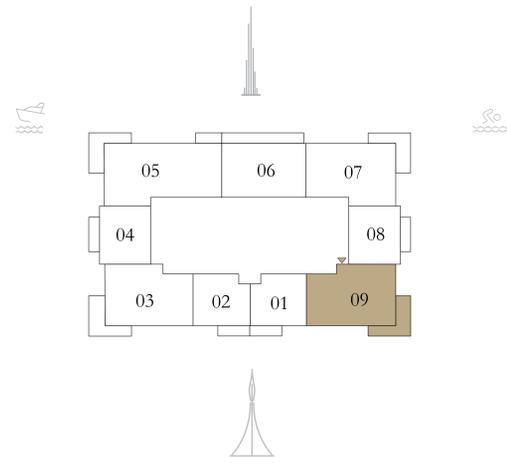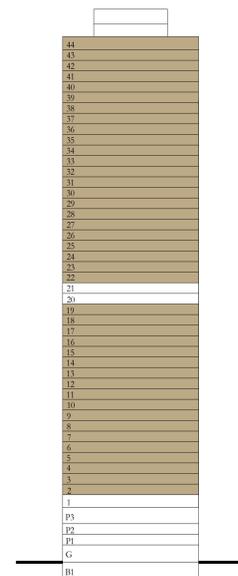

LEVEL 02-19, 22-30, 31-44

Disclaimer : All dimensions are in imperial and metric, and measured from finish to finish excluding construction tolerances. 2. All materials, dimensions, and drawings are approximate only. 3. Information is subject to change without notice, at developer's absolute discretion. 4. Actual area may vary from the stated area. 5. Drawings not to scale. 6. All images used are for illustrative purposes only and do not represent the actual size, features, specifications, fittings, and furnishings. 7. The developer reserves the right to make revisions / alterations, at it's absolute discretion, without any liability whatsoever.

# CREEK Bay

DUBAI CREEK HARBOUR

TOWER A

## 2BEDROOM B1



LEVEL 02-19, 22-30, 31-44 UNIT 07

LEVEL 20-21 UNIT 05

SUITE AREA	1,216.75 SQ.FT.	113.04 SQ.M.
BALCONY AREA	215.17 SQ.FT.	19.99 SQ.M.
TOTAL AREA	1,431.92 SQ.FT.	133.03 SQ.M.



### KEY SECTION

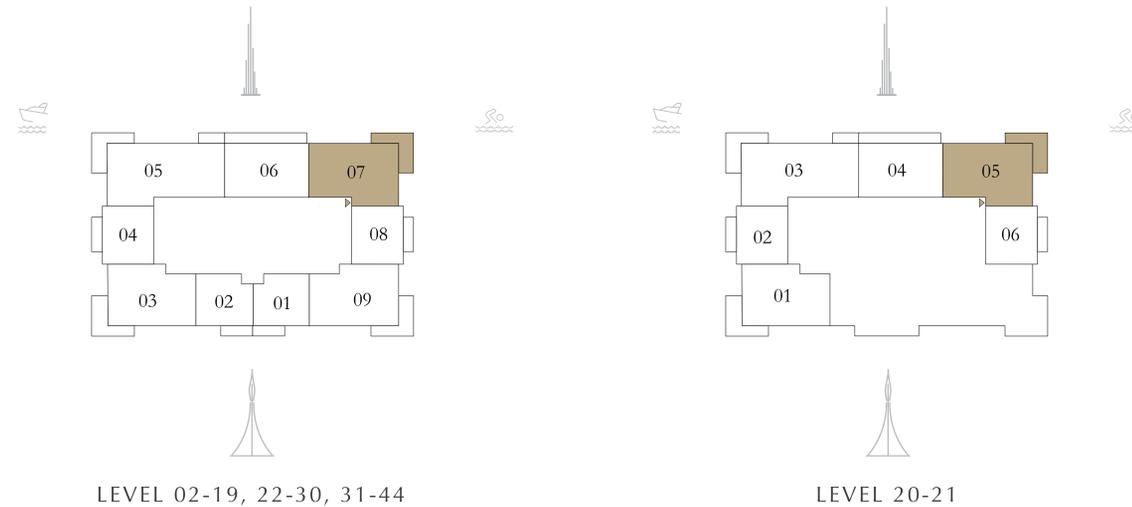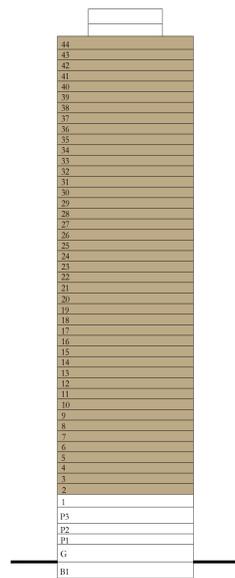

Disclaimer : All dimensions are in imperial and metric, and measured from finish to finish excluding construction tolerances. 2. All materials, dimensions, and drawings are approximate only. 3. Information is subject to change without notice, at developer's absolute discretion. 4. Actual area may vary from the stated area. 5. Drawings not to scale. 6. All images used are for illustrative purposes only and do not represent the actual size, features, specifications, fittings, and furnishings. 7. The developer reserves the right to make revisions / alterations, at it's absolute discretion, without any liability whatsoever.

# CREEK Bay

DUBAI CREEK HARBOUR

TOWER A



## 2BEDROOM B1.1

LEVEL 01

UNIT 05

SUITE AREA	1,216.75 SQ.FT.	113.04 SQ.M.
BALCONY AREA	440.78 SQ.FT.	40.95 SQ.M.
TOTAL AREA	1,657.53 SQ.FT.	153.99 SQ.M.

KEY SECTION

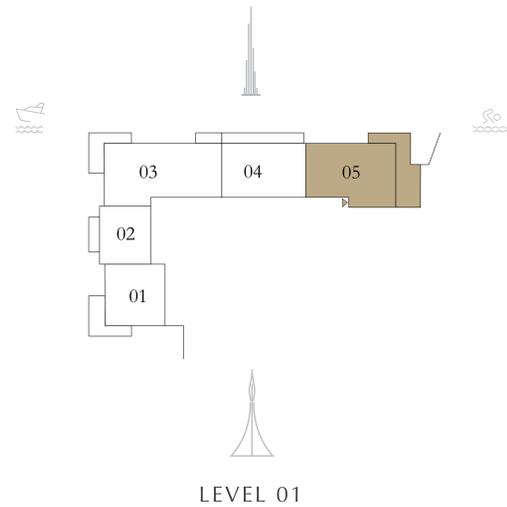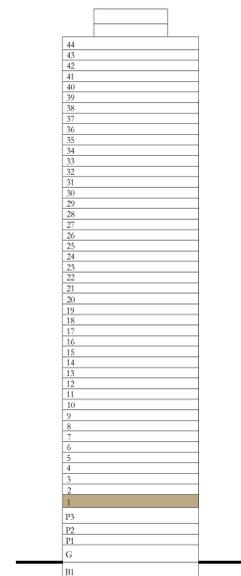

Disclaimer : All dimensions are in imperial and metric, and measured from finish to finish excluding construction tolerances. 2. All materials, dimensions, and drawings are approximate only. 3. Information is subject to change without notice, at developer's absolute discretion. 4. Actual area may vary from the stated area. 5. Drawings not to scale. 6. All images used are for illustrative purposes only and do not represent the actual size, features, specifications, fittings, and furnishings. 7. The developer reserves the right to make revisions / alterations, at it's absolute discretion, without any liability whatsoever.

# CREEK Bay

DUBAI CREEK HARBOUR







TOWER A

## 2BEDROOM C1

	PODIUM 01	UNIT 03
	PODIUM 02-03, LEVEL 01,20-21	UNIT 04
	LEVEL 02-19, 22-30, 31-44	UNIT 06
SUITE AREA	1,041.19 SQ.FT.	96.73 SQ.M.
BALCONY AREA	207.21 SQ.FT.	19.25 SQ.M.
TOTAL AREA	1,248.40 SQ.FT.	115.98 SQ.M.



### KEY SECTION

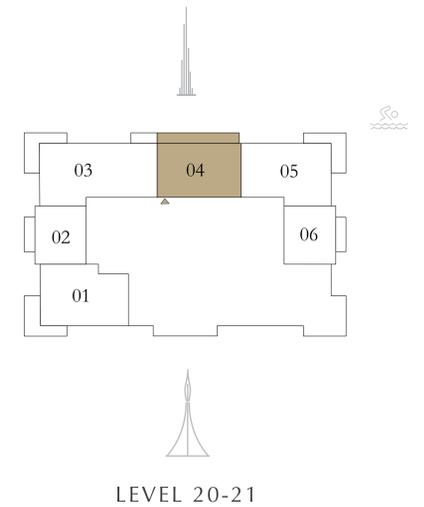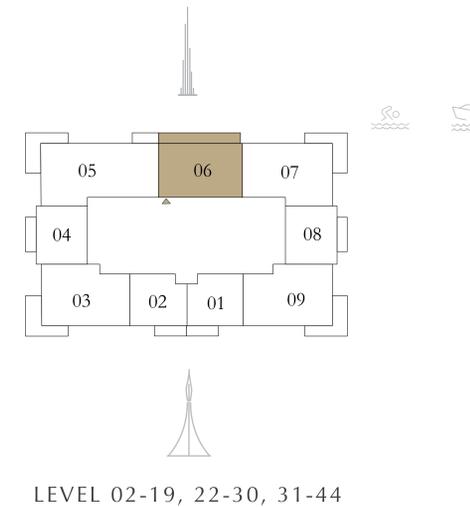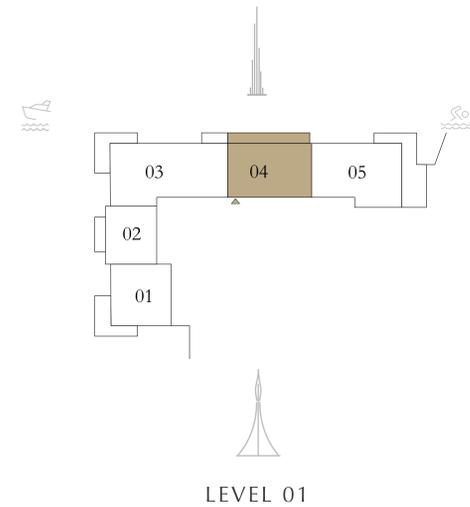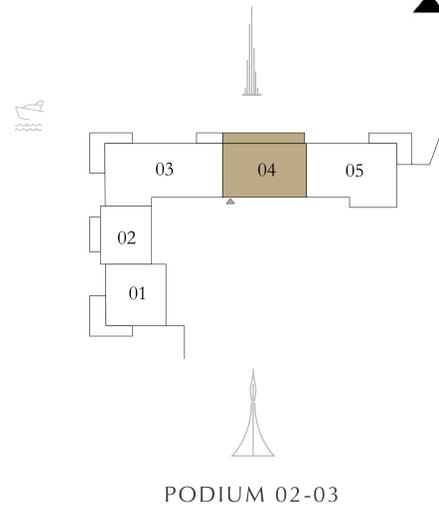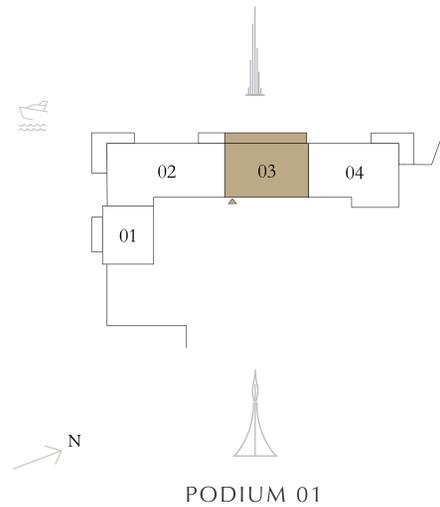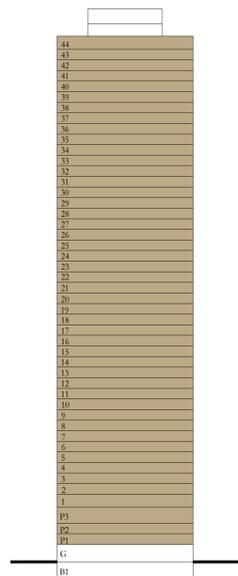

Disclaimer : All dimensions are in imperial and metric, and measured from finish to finish excluding construction tolerances. 2. All materials, dimensions, and drawings are approximate only. 3. Information is subject to change without notice, at developer's absolute discretion. 4. Actual area may vary from the stated area. 5. Drawings not to scale. 6. All images used are for illustrative purposes only and do not represent the actual size, features, specifications, fittings, and furnishings. 7. The developer reserves the right to make revisions / alterations, at it's absolute discretion, without any liability whatsoever.

# CREEK Bay

DUBAI CREEK HARBOUR

TOWER A

## 2BEDROOM C1.1


GROUND UNIT 02

	GROUND	UNIT 02
SUITE AREA	1,042.48 SQ.FT.	96.85 SQ.M.
BALCONY AREA	531.41 SQ.FT.	49.37 SQ.M.
TOTAL AREA	1,573.89 SQ.FT.	146.22 SQ.M.

KEY SECTION



N

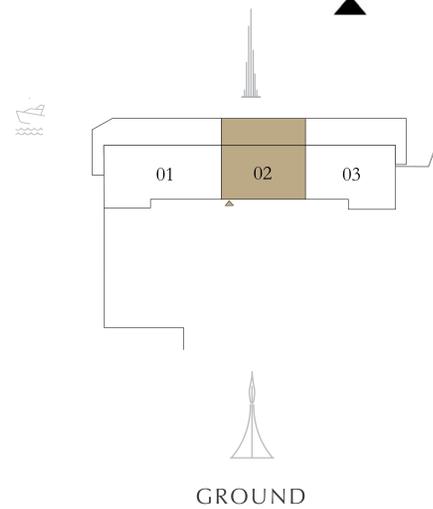

Disclaimer : All dimensions are in imperial and metric, and measured from finish to finish excluding construction tolerances. 2. All materials, dimensions, and drawings are approximate only. 3. Information is subject to change without notice, at developer's absolute discretion. 4. Actual area may vary from the stated area. 5. Drawings not to scale. 6. All images used are for illustrative purposes only and do not represent the actual size, features, specifications, fittings, and furnishings. 7. The developer reserves the right to make revisions / alterations, at it's absolute discretion, without any liability whatsoever.

# CREEK Bay

DUBAI CREEK HARBOUR

TOWER A


## 2 BEDROOM E1

PODIUM 01      UNIT 04  
 PODIUM 02-03      UNIT 05

SUITE AREA	1,209.54 SQ.FT.	112.37 SQ.M.
BALCONY AREA	186.65 SQ.FT.	17.34 SQ.M.
TOTAL AREA	1,396.19 SQ.FT.	129.71 SQ.M.



KEY SECTION

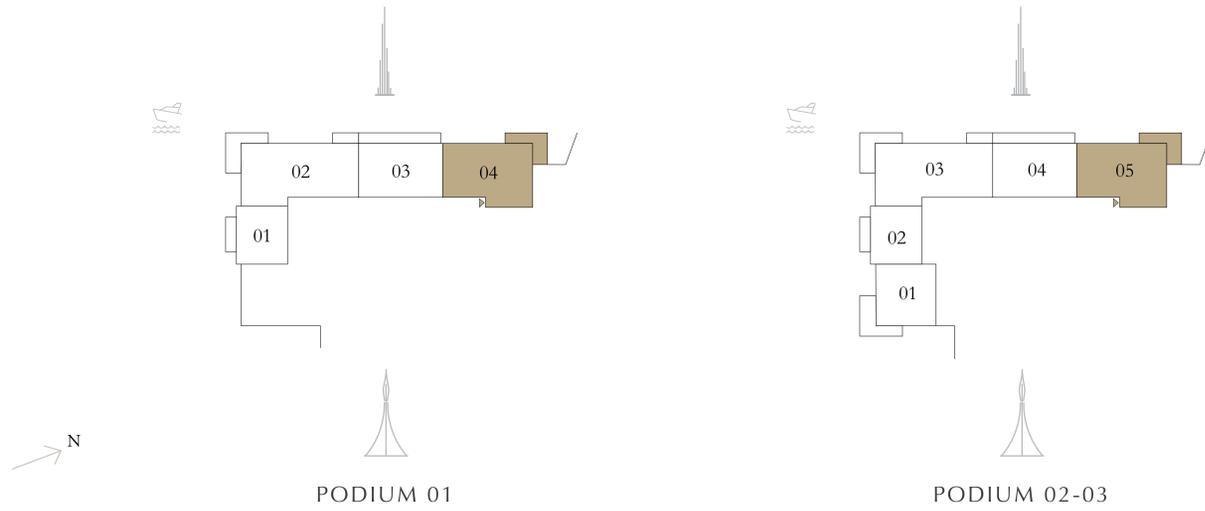

Disclaimer : All dimensions are in imperial and metric, and measured from finish to finish excluding construction tolerances. 2. All materials, dimensions, and drawings are approximate only. 3. Information is subject to change without notice, at developer's absolute discretion. 4. Actual area may vary from the stated area. 5. Drawings not to scale. 6. All images used are for illustrative purposes only and do not represent the actual size, features, specifications, fittings, and furnishings. 7. The developer reserves the right to make revisions / alterations, at it's absolute discretion, without any liability whatsoever.



# CREEK Bay

DUBAI CREEK HARBOUR

TOWER A


## 2BEDROOM E1.1

GROUND

UNIT 03

SUITE AREA	1,211.26 SQ.FT.	112.53 SQ.M.
BALCONY AREA	672.96 SQ.FT.	62.52 SQ.M.
TOTAL AREA	1,884.22 SQ.FT.	175.05 SQ.M.

KEY SECTION

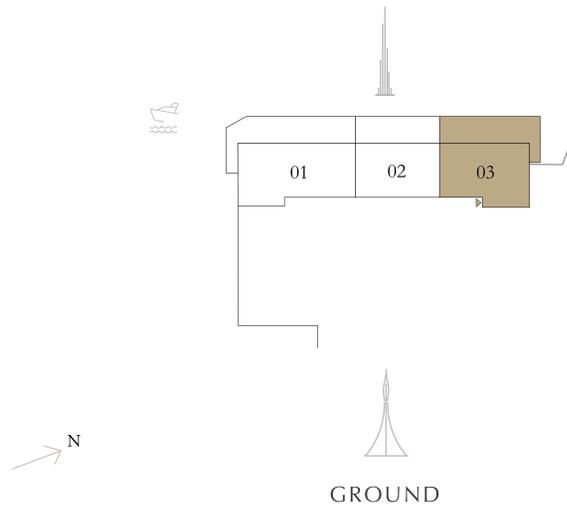

Disclaimer : All dimensions are in imperial and metric, and measured from finish to finish excluding construction tolerances. 2. All materials, dimensions, and drawings are approximate only. 3. Information is subject to change without notice, at developer's absolute discretion. 4. Actual area may vary from the stated area. 5. Drawings not to scale. 6. All images used are for illustrative purposes only and do not represent the actual size, features, specifications, fittings, and furnishings. 7. The developer reserves the right to make revisions / alterations, at it's absolute discretion, without any liability whatsoever.


# CREEK Bay

DUBAI CREEK HARBOUR


TOWER A

## 3BEDROOM A1

	PODIUM 01	UNIT 02
	PODIUM 02-03 LEVEL 01, 20-21	UNIT 03
	LEVEL 02-19, 22-30	UNIT 05
SUITE AREA	1,574.22 SQ.FT.	146.25 SQ.M.
BALCONY AREA	280.83 SQ.FT.	26.09 SQ.M.
TOTAL AREA	1,855.05 SQ.FT.	172.34 SQ.M.
	LEVEL 31-44	UNIT 05
SUITE AREA	1,578.10 SQ.FT.	146.61 SQ.M.
BALCONY AREA	280.83 SQ.FT.	26.09 SQ.M.
TOTAL AREA	1,858.93 SQ.FT.	172.70 SQ.M.

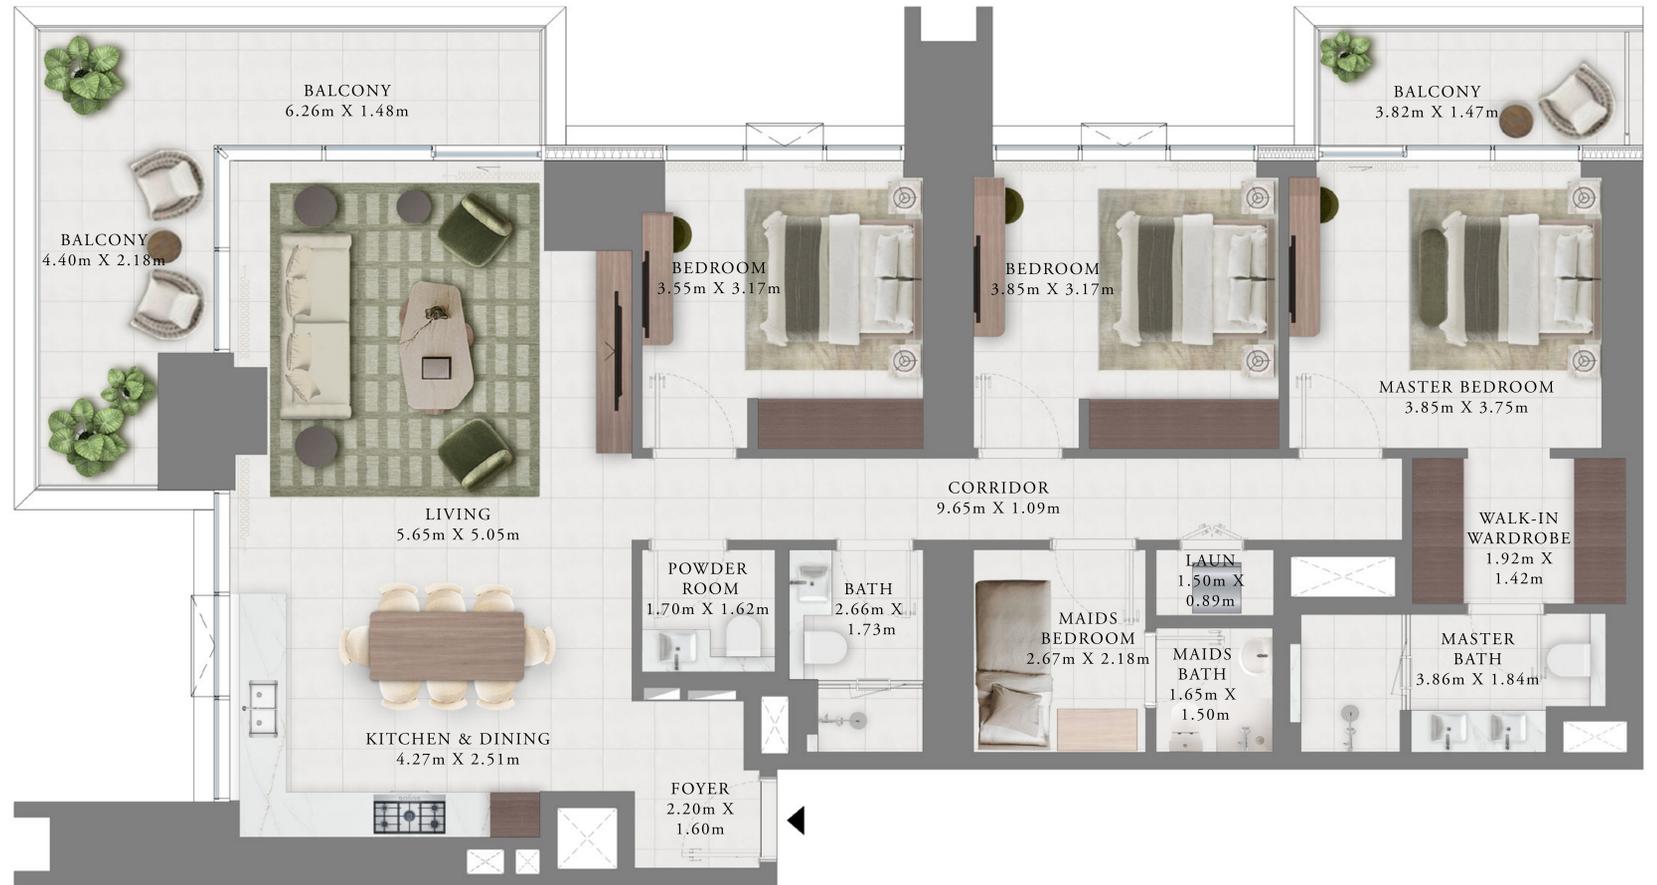

### KEY SECTION

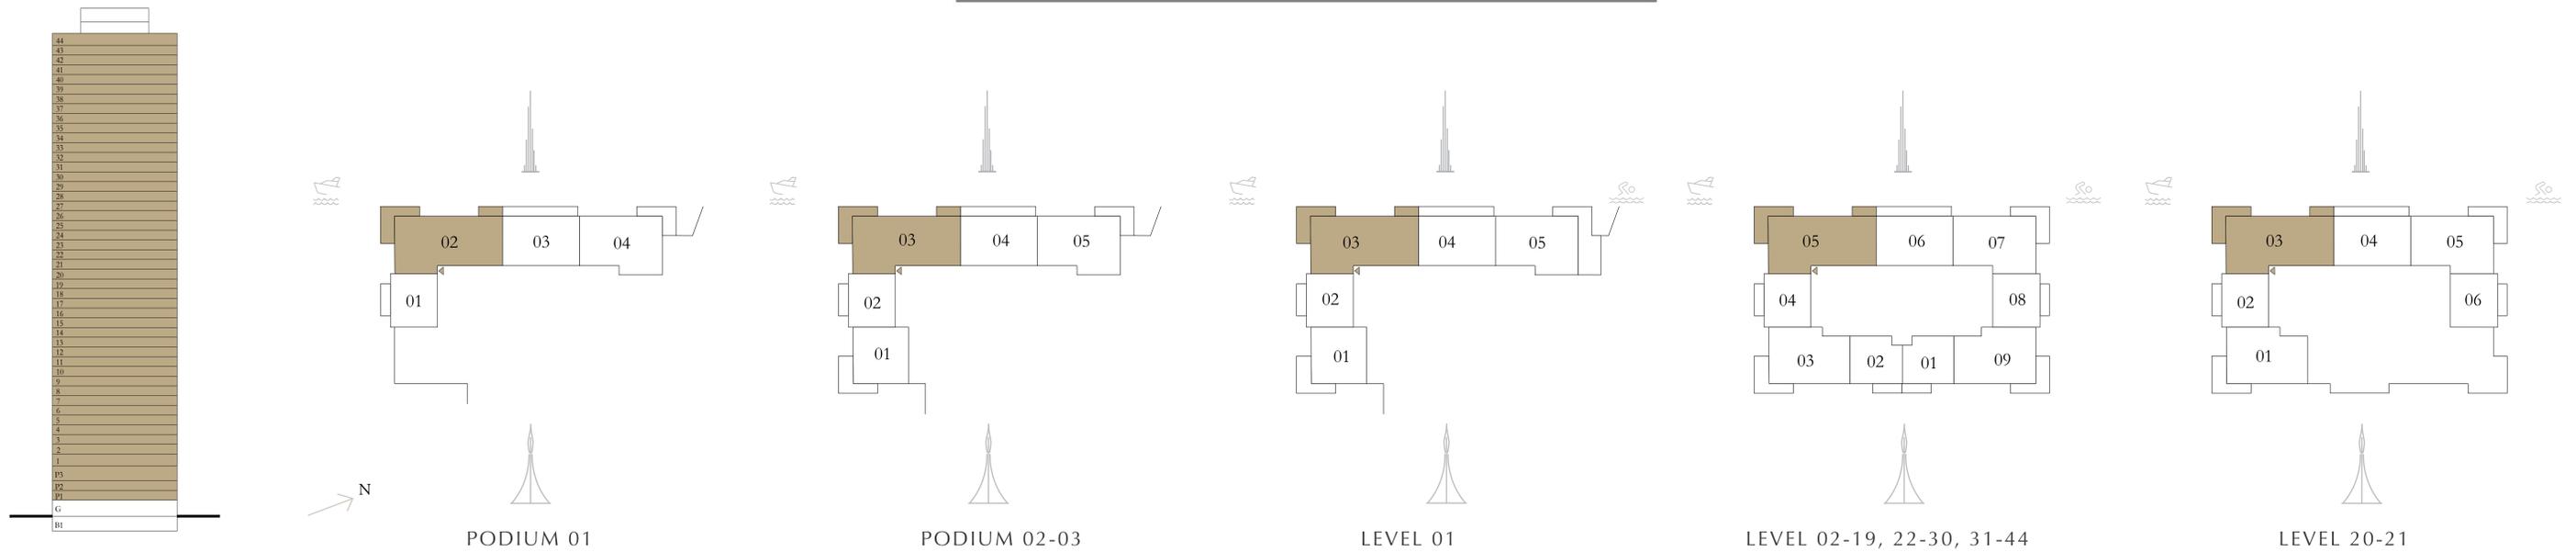

Disclaimer : All dimensions are in imperial and metric, and measured from finish to finish excluding construction tolerances. 2. All materials, dimensions, and drawings are approximate only. 3. Information is subject to change without notice, at developer's absolute discretion. 4. Actual area may vary from the stated area. 5. Drawings not to scale. 6. All images used are for illustrative purposes only and do not represent the actual size, features, specifications, fittings, and furnishings. 7. The developer reserves the right to make revisions / alterations, at it's absolute discretion, without any liability whatsoever.

# CREEK Bay

DUBAI CREEK HARBOUR



TOWER A

## 3BEDROOM A1.1

GROUND UNIT 01

SUITE AREA	1,568.62 SQ.FT.	145.73 SQ.M.
BALCONY AREA	863.16 SQ.FT.	80.19 SQ.M.
TOTAL AREA	2,431.78 SQ.FT.	225.92 SQ.M.

KEY SECTION

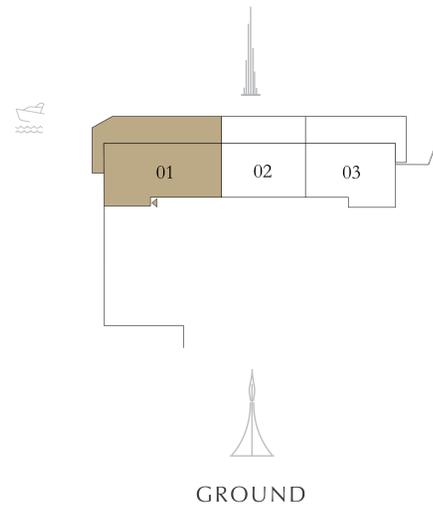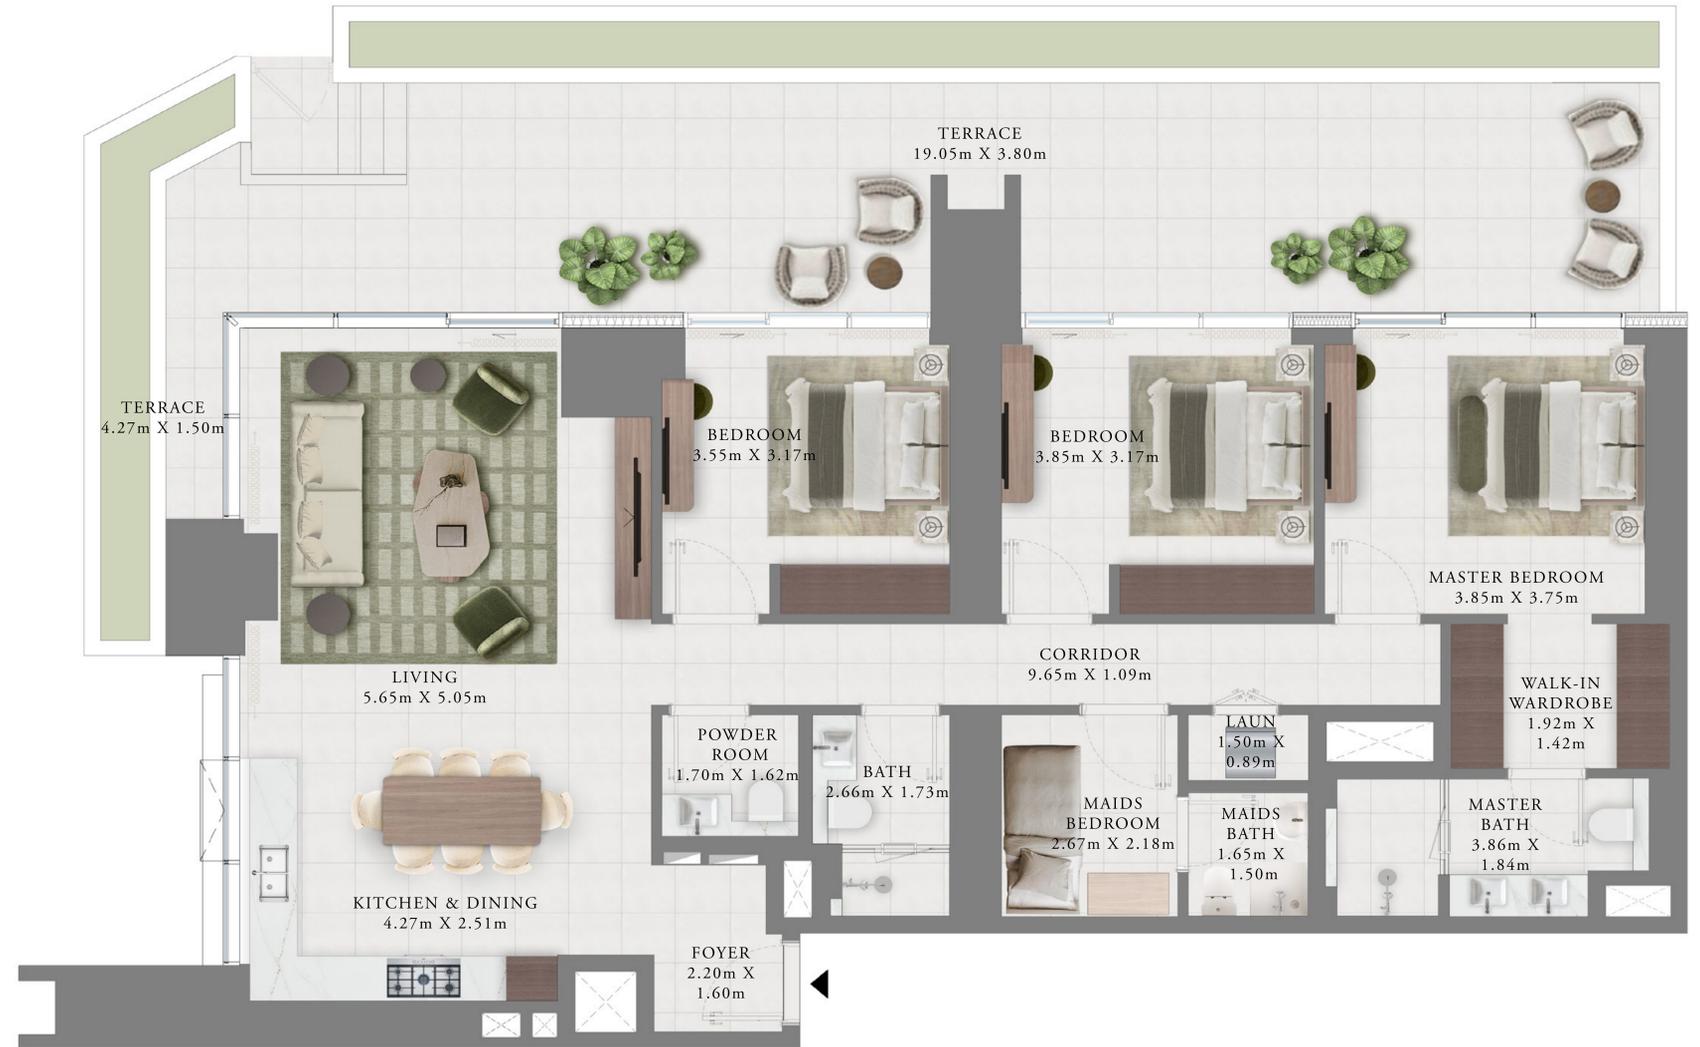

Disclaimer : All dimensions are in imperial and metric, and measured from finish to finish excluding construction tolerances. 2. All materials, dimensions, and drawings are approximate only. 3. Information is subject to change without notice, at developer's absolute discretion. 4. Actual area may vary from the stated area. 5. Drawings not to scale. 6. All images used are for illustrative purposes only and do not represent the actual size, features, specifications, fittings, and furnishings. 7. The developer reserves the right to make revisions / alterations, at it's absolute discretion, without any liability whatsoever.

EMAAR