



fior


RASHID YACHTS & MARINA

FLOOR PLANS

EMAAR

fior

RASHID YACHTS & MARINA

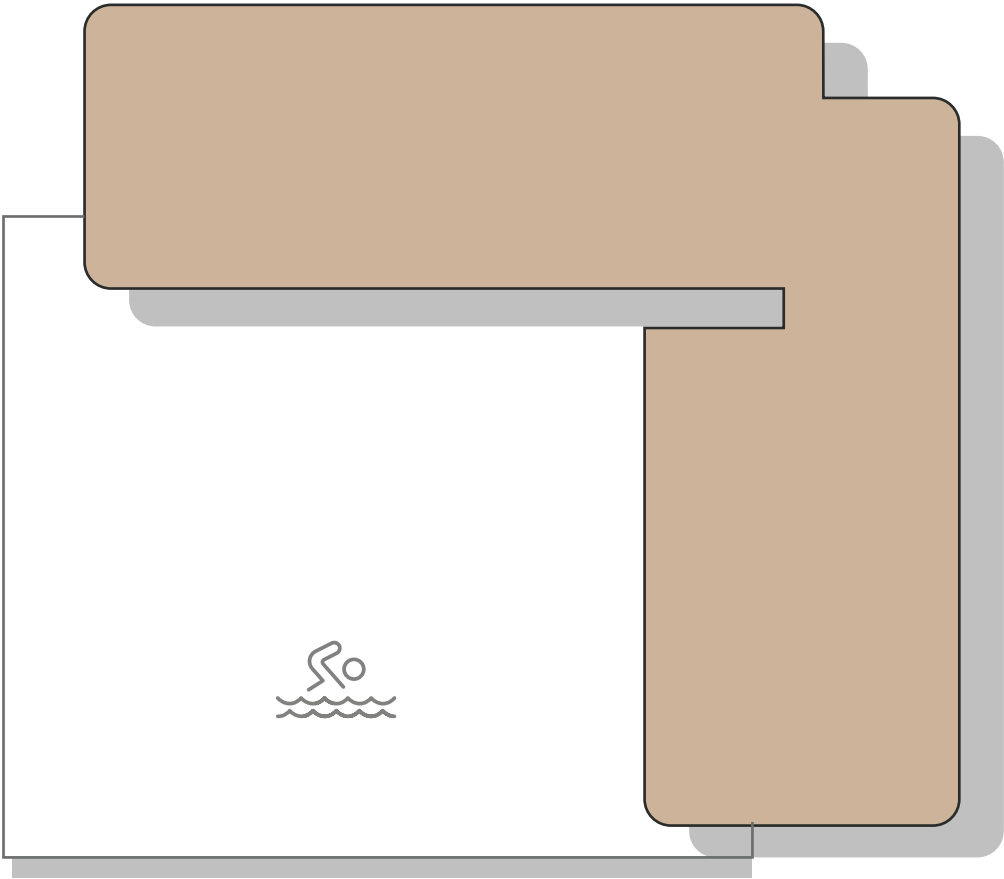

FLOOR PLAN 1. All dimensions are in imperial and metric, and measured from finish to finish excluding construction tolerances. 2. All materials, dimensions, and drawings are approximate only. 3. Information is subject to change without notice, at developer's absolute discretion. 4. Actual area may vary from the stated area. 5. Drawings not to scale. 6. All images used are for illustrative purposes only and do not represent the actual size, features, specifications, fittings, and furnishings. 7. The developer reserves the right to make revisions / alterations, at it's absolute discretion, without any liability whatsoever.

fior


RASHID YACHTS & MARINA

1 BEDROOM TYPE B1


UNITS 110, 213, 313, 413, 513, 613
713, 813, 911, 1011

SUITE AREA	70.94 SQ.M	763.59 SQ.FT
BALCONY AREA	13.30 SQ.M	143.16 SQ.FT
TOTAL AREA	84.24 SQ.M	906.75 SQ.FT


KEY SECTION

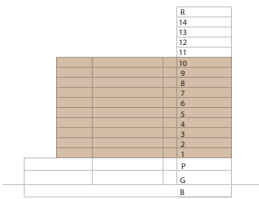

LAYOUT

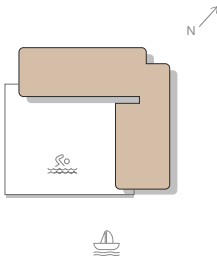

KEY PLAN

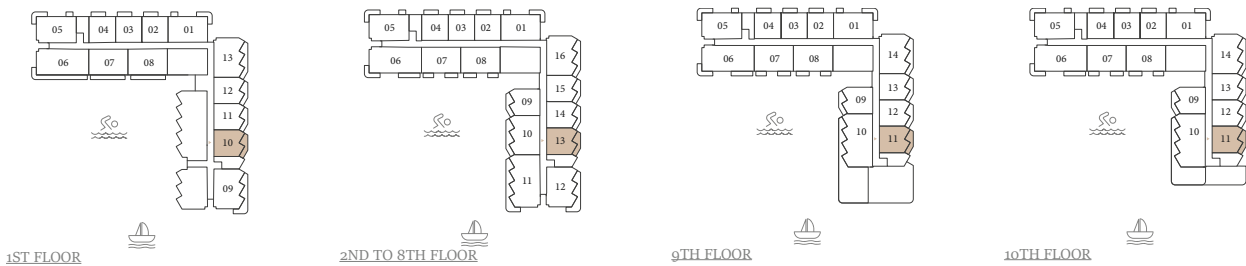

FLOOR PLAN 1. All dimensions are in imperial and metric, and measured from finish to finish excluding construction tolerances. 2. All materials, dimensions, and drawings are approximate only. 3. Information is subject to change without notice, at developer's absolute discretion. 4. Actual area may vary from the stated area. 5. Drawings not to scale. 6. All images used are for illustrative purposes only and do not represent the actual size, features, specifications, fittings, and furnishings. 7. The developer reserves the right to make revisions / alterations, at it's absolute discretion, without any liability whatsoever.

fior


RASHID YACHTS & MARINA

1 BEDROOM TYPE B1


UNITS
111, 112, 214, 215, 314
315, 414, 415, 514, 515, 614
615, 714, 715, 814, 815, 912
913, 1012, 1013

SUITE AREA	69.47 SQ.M	747.77 SQ.FT
BALCONY AREA	13.30 SQ.M	143.16 SQ.FT
TOTAL AREA	82.77 SQ.M	890.93 SQ.FT


KEY SECTION

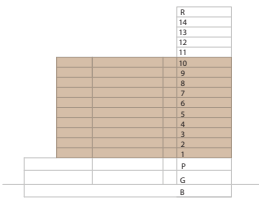

LAYOUT

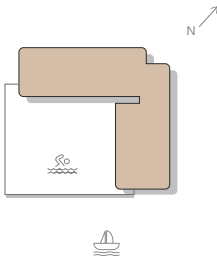

KEY PLAN

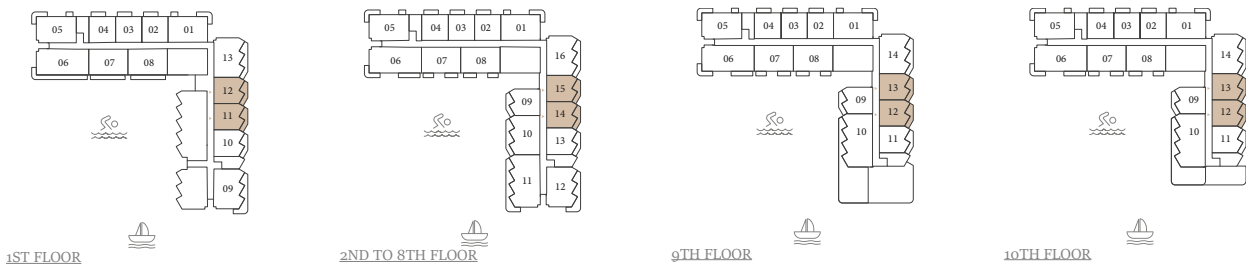




RASHID YACHTS & MARINA

1 BEDROOM TYPE B2


UNITS 209, 309, 409, 509, 609, 709, 809, 909, 1009

SUITE AREA	69.46 SQ.M	747.66 SQ.FT
BALCONY AREA	13.32 SQ.M	143.38 SQ.FT
TOTAL AREA	82.78 SQ.M	891.04 SQ.FT



KEY SECTION

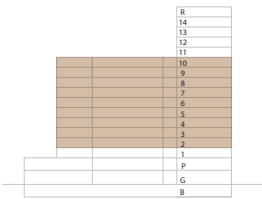

LAYOUT

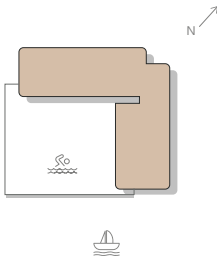

KEY PLAN

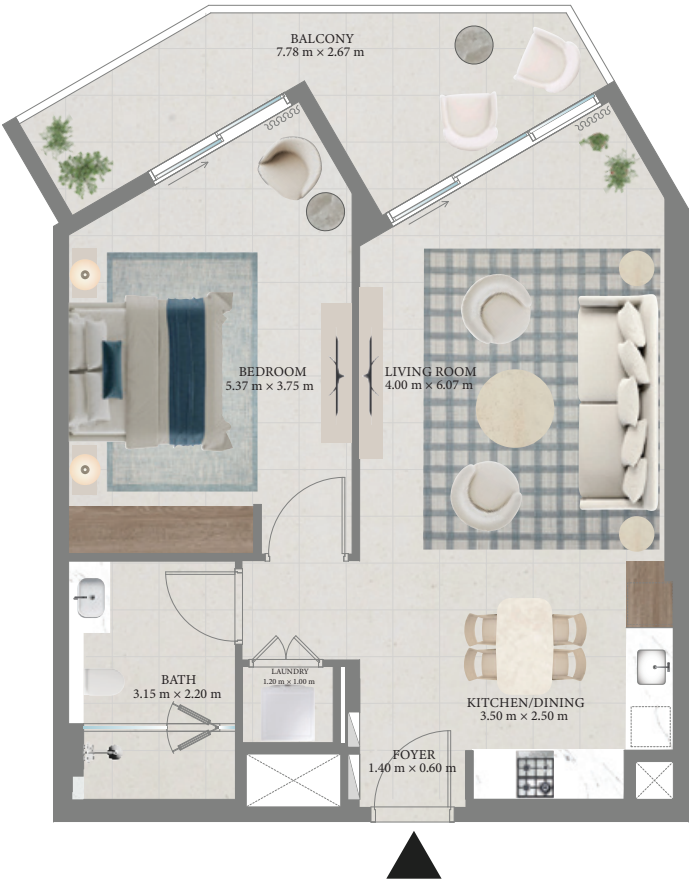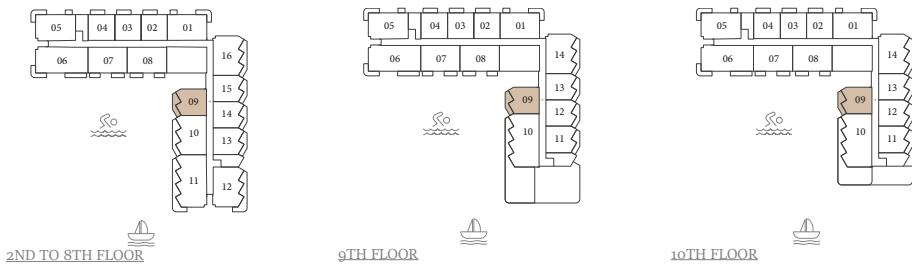

FLOOR PLAN 1. All dimensions are in imperial and metric, and measured from finish to finish excluding construction tolerances. 2. All materials, dimensions, and drawings are approximate only. 3. Information is subject to change without notice, at developer's absolute discretion. 4. Actual area may vary from the stated area. 5. Drawings not to scale. 6. All images used are for illustrative purposes only and do not represent the actual size, features, specifications, fittings, and furnishings. 7. The developer reserves the right to make revisions / alterations, at it's absolute discretion, without any liability whatsoever.

fior


RASHID YACHTS & MARINA

1 BEDROOM TYPE A


UNITS
104, 204, 304, 404, 504, 604
704, 804, 904, 1004, 1104
1204, 1304, 1404

SUITE AREA	65.41 SQ.M	704.07 SQ.FT
BALCONY AREA	6.63 SQ.M	71.36 SQ.FT
TOTAL AREA	72.04 SQ.M	775.43 SQ.FT


KEY SECTION

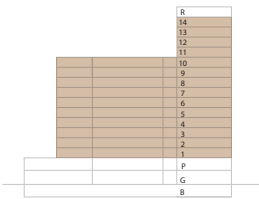


LAYOUT

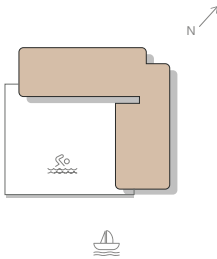


KEY PLAN

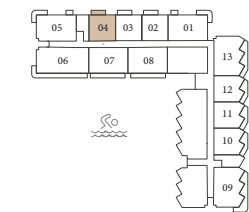


1ST FLOOR

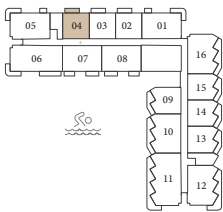


2ND TO 8TH FLOOR

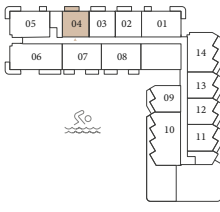


9TH FLOOR

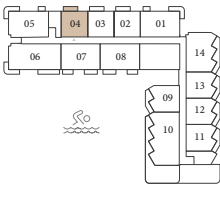


10TH FLOOR

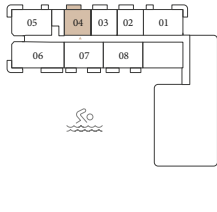

11TH TO 12TH FLOOR

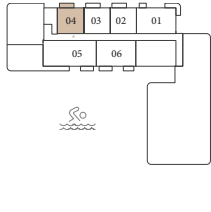

13TH TO 14TH FLOOR

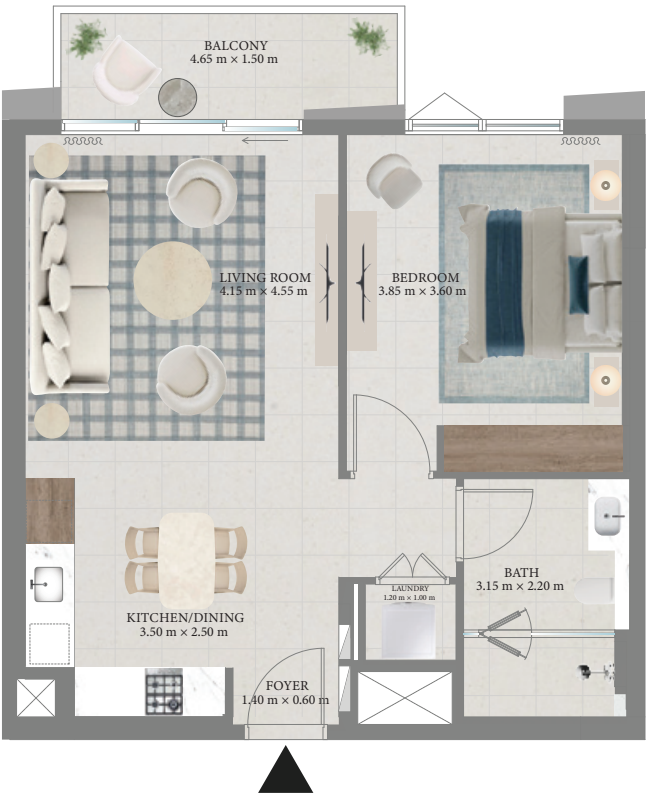

FLOOR PLAN 1. All dimensions are in imperial and metric, and measured from finish to finish excluding construction tolerances. 2. All materials, dimensions, and drawings are approximate only. 3. Information is subject to change without notice, at developer's absolute discretion. 4. Actual area may vary from the stated area. 5. Drawings not to scale. 6. All images used are for illustrative purposes only and do not represent the actual size, features, specifications, fittings, and furnishings. 7. The developer reserves the right to make revisions / alterations, at it's absolute discretion, without any liability whatsoever.

fior


RASHID YACHTS & MARINA

1 BEDROOM TYPE A


UNITS
102, 103, 202, 203, 302, 303
402, 403, 502, 503, 602, 603
702, 703, 802, 803, 902, 903
1002, 1003, 1102, 1103, 1202
1203, 1302, 1303, 1402, 1403

SUITE AREA	63.96 SQ.M	688.46 SQ.FT
BALCONY AREA	6.63 SQ.M	71.36 SQ.FT
TOTAL AREA	70.59 SQ.M	759.82 SQ.FT


KEY SECTION

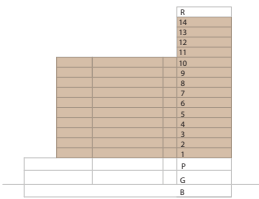


LAYOUT

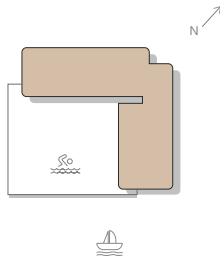


KEY PLAN

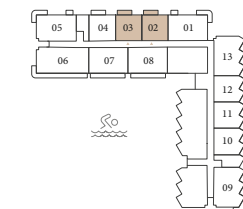


1ST FLOOR

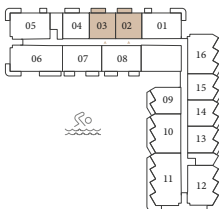


2ND TO 8TH FLOOR

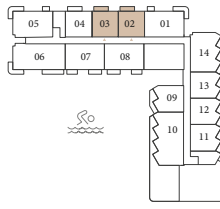


9TH FLOOR

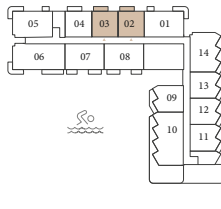


10TH FLOOR

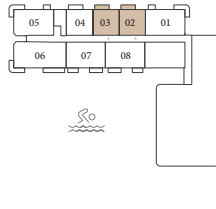

11TH TO 12TH FLOOR

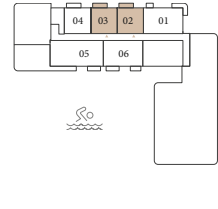

13TH TO 14TH FLOOR

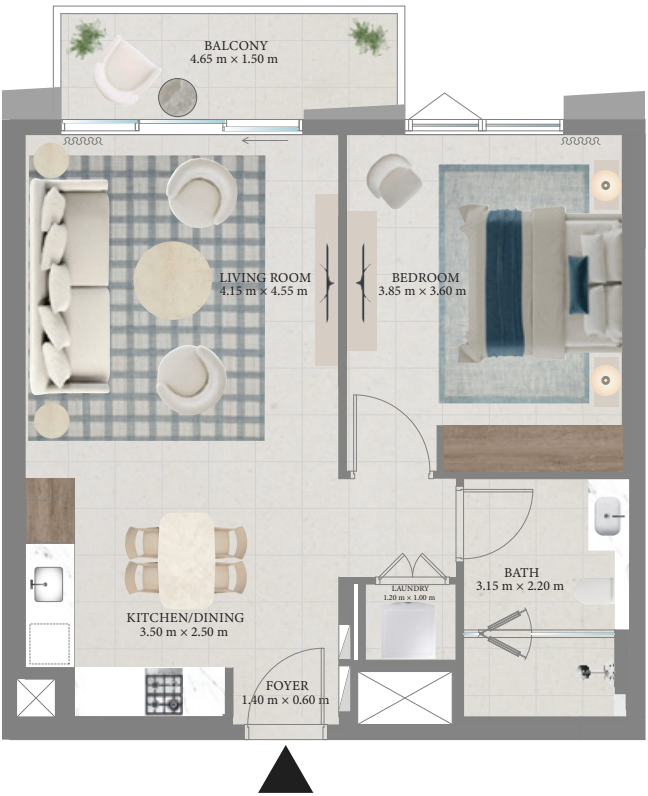

FLOOR PLAN 1. All dimensions are in imperial and metric, and measured from finish to finish excluding construction tolerances. 2. All materials, dimensions, and drawings are approximate only. 3. Information is subject to change without notice, at developer's absolute discretion. 4. Actual area may vary from the stated area. 5. Drawings not to scale. 6. All images used are for illustrative purposes only and do not represent the actual size, features, specifications, fittings, and furnishings. 7. The developer reserves the right to make revisions / alterations, at it's absolute discretion, without any liability whatsoever.

fior


RASHID YACHTS & MARINA

2 BEDROOM TYPE A2


UNITS
101, 201, 301, 401, 501
601, 701, 801, 901
1001, 1101, 1201, 1301, 1401

SUITE AREA	95.48 SQ.M	1027.74 SQ.FT
BALCONY AREA	13.77 SQ.M	148.22 SQ.FT
TOTAL AREA	109.25 SQ.M	1175.96 SQ.FT



KEY SECTION

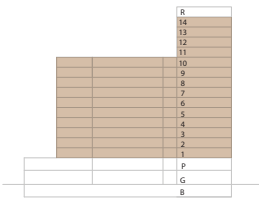

LAYOUT

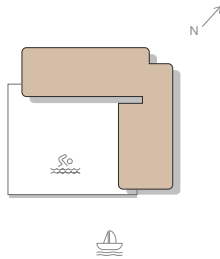

KEY PLAN

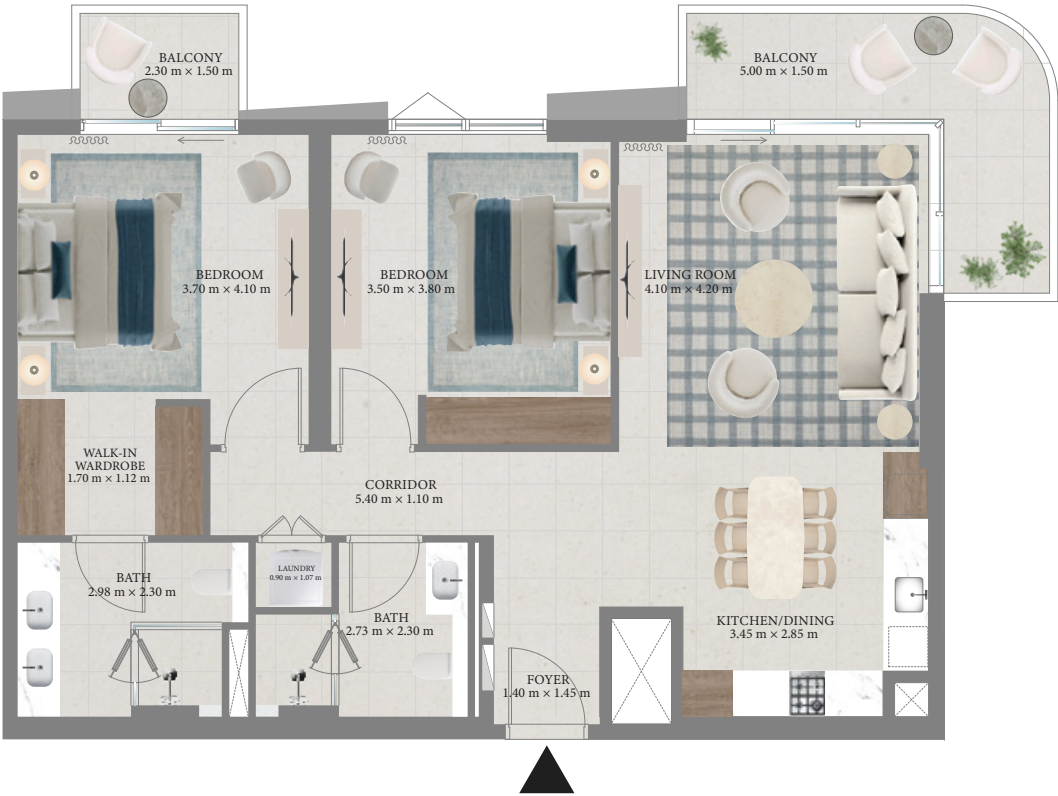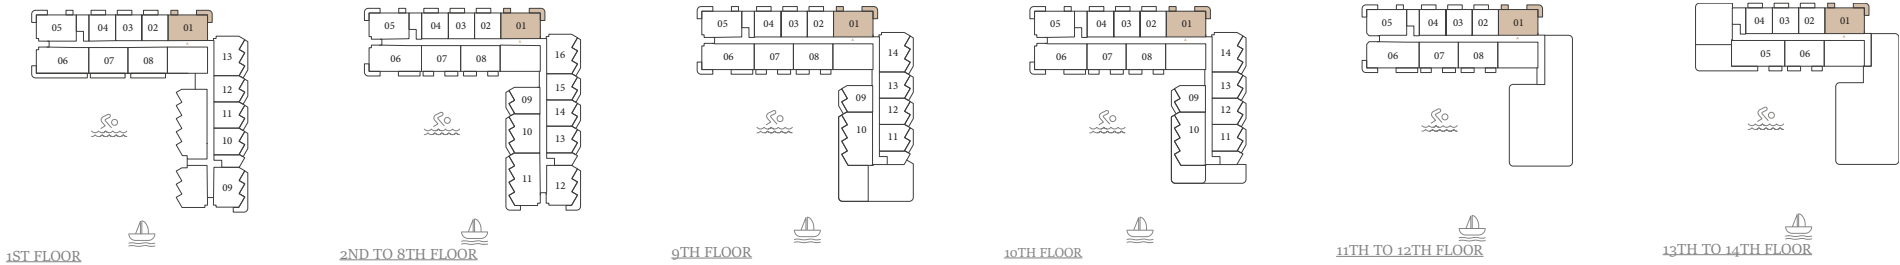




RASHID YACHTS & MARINA

2 BEDROOM TYPE B1.1


UNITS 107

SUITE AREA	95.18 SQ.M	1024.51 SQ.FT
BALCONY AREA	26.69 SQ.M	287.29 SQ.FT
TOTAL AREA	121.87 SQ.M	1311.80 SQ.FT


KEY SECTION

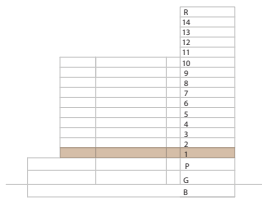

LAYOUT

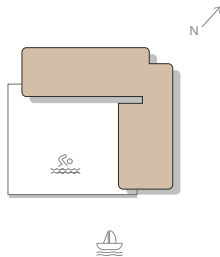

KEY PLAN

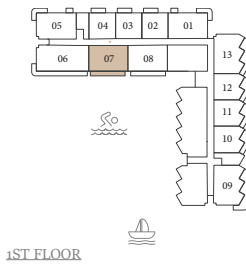

FLOOR PLAN 1. All dimensions are in imperial and metric, and measured from finish to finish excluding construction tolerances. 2. All materials, dimensions, and drawings are approximate only. 3. Information is subject to change without notice, at developer’s absolute discretion. 4. Actual area may vary from the stated area. 5. Drawings not to scale. 6. All images used are for illustrative purposes only and do not represent the actual size, features, specifications, fittings, and furnishings. 7. The developer reserves the right to make revisions / alterations, at it’s absolute discretion, without any liability whatsoever.

fior


RASHID YACHTS & MARINA

2 BEDROOM TYPE B1


UNITS
207, 307, 407, 507, 607
707, 807, 907, 1007, 1107

SUITE AREA	95.21 SQ.M	1024.83 SQ.FT
BALCONY AREA	10.75 SQ.M	115.71 SQ.FT
TOTAL AREA	105.96 SQ.M	1140.54 SQ.FT



KEY SECTION

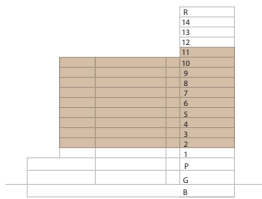

LAYOUT

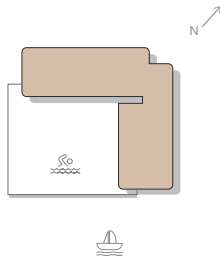

KEY PLAN

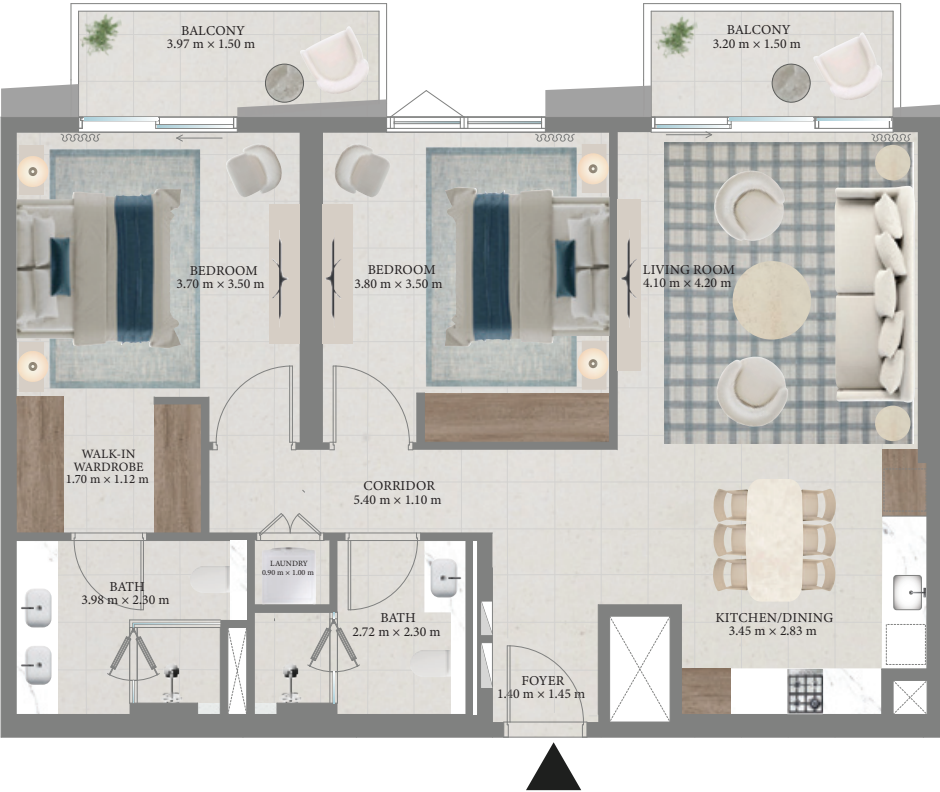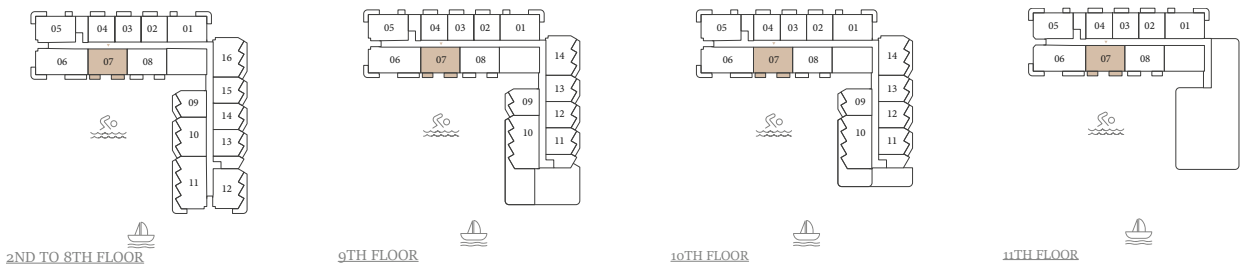

FLOOR PLAN 1. All dimensions are in imperial and metric, and measured from finish to finish excluding construction tolerances. 2. All materials, dimensions, and drawings are approximate only. 3. Information is subject to change without notice, at developer's absolute discretion. 4. Actual area may vary from the stated area. 5. Drawings not to scale. 6. All images used are for illustrative purposes only and do not represent the actual size, features, specifications, fittings, and furnishings. 7. The developer reserves the right to make revisions / alterations, at it's absolute discretion, without any liability whatsoever.




RASHID YACHTS & MARINA

2 BEDROOM TYPE B2.1


UNITS 108

SUITE AREA	96.47 SQ.M	1038.39 SQ.FT
BALCONY AREA	26.70 SQ.M	287.40 SQ.FT
TOTAL AREA	123.17 SQ.M	1325.79 SQ.FT


KEY SECTION

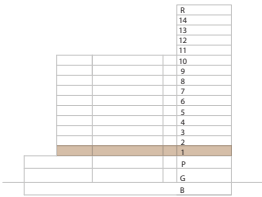

LAYOUT

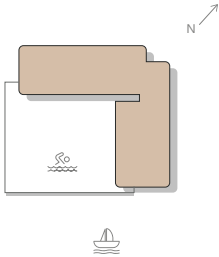

KEY PLAN

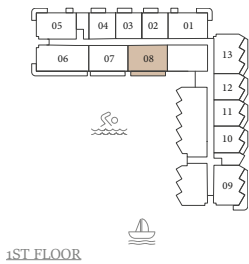




RASHID YACHTS & MARINA

2 BEDROOM TYPE B2


UNITS
208, 308, 408, 508, 608
708, 808, 908, 1008
1108, 1208, 1306, 1406

SUITE AREA	96.50 SQ.M	1038.72 SQ.FT
BALCONY AREA	10.75 SQ.M	115.71 SQ.FT
TOTAL AREA	107.25 SQ.M	1154.43 SQ.FT



KEY SECTION

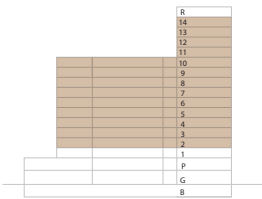

LAYOUT

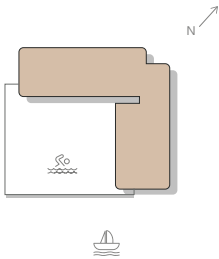

KEY PLAN

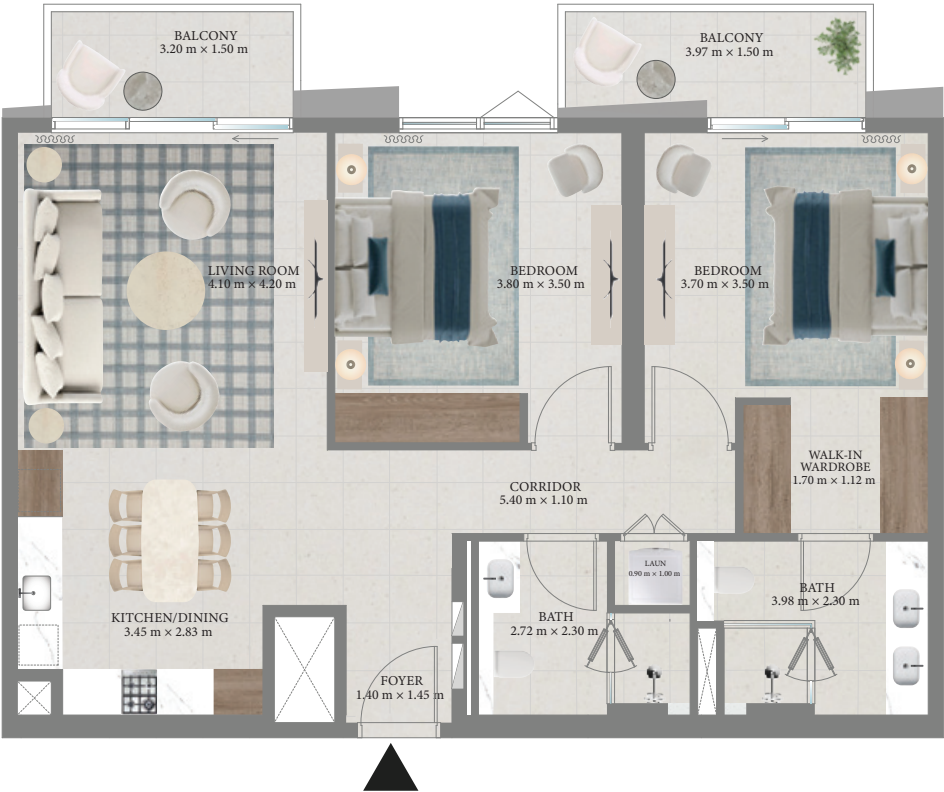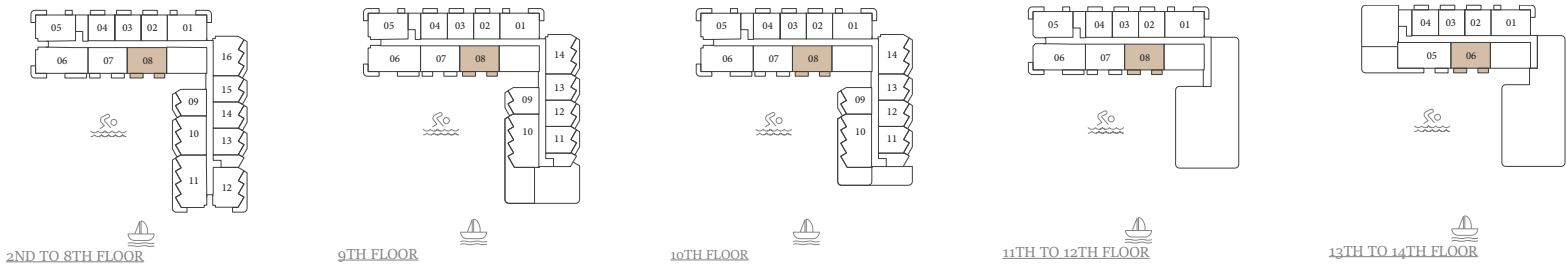

FLOOR PLAN 1. All dimensions are in imperial and metric, and measured from finish to finish excluding construction tolerances. 2. All materials, dimensions, and drawings are approximate only. 3. Information is subject to change without notice, at developer's absolute discretion. 4. Actual area may vary from the stated area. 5. Drawings not to scale. 6. All images used are for illustrative purposes only and do not represent the actual size, features, specifications, fittings, and furnishings. 7. The developer reserves the right to make revisions / alterations, at it's absolute discretion, without any liability whatsoever.




RASHID YACHTS & MARINA

2 BEDROOM TYPE C


UNITS 113, 216, 316, 416, 516, 616, 716, 816, 914
1014

SUITE AREA	103.71 SQ.M	1116.33 SQ.FT
BALCONY AREA	21.29 SQ.M	229.16 SQ.FT
TOTAL AREA	125.00 SQ.M	1345.49 SQ.FT



KEY SECTION

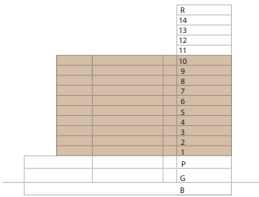

LAYOUT

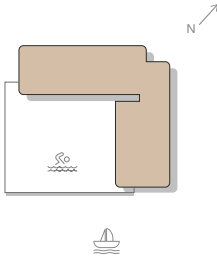

KEY PLAN

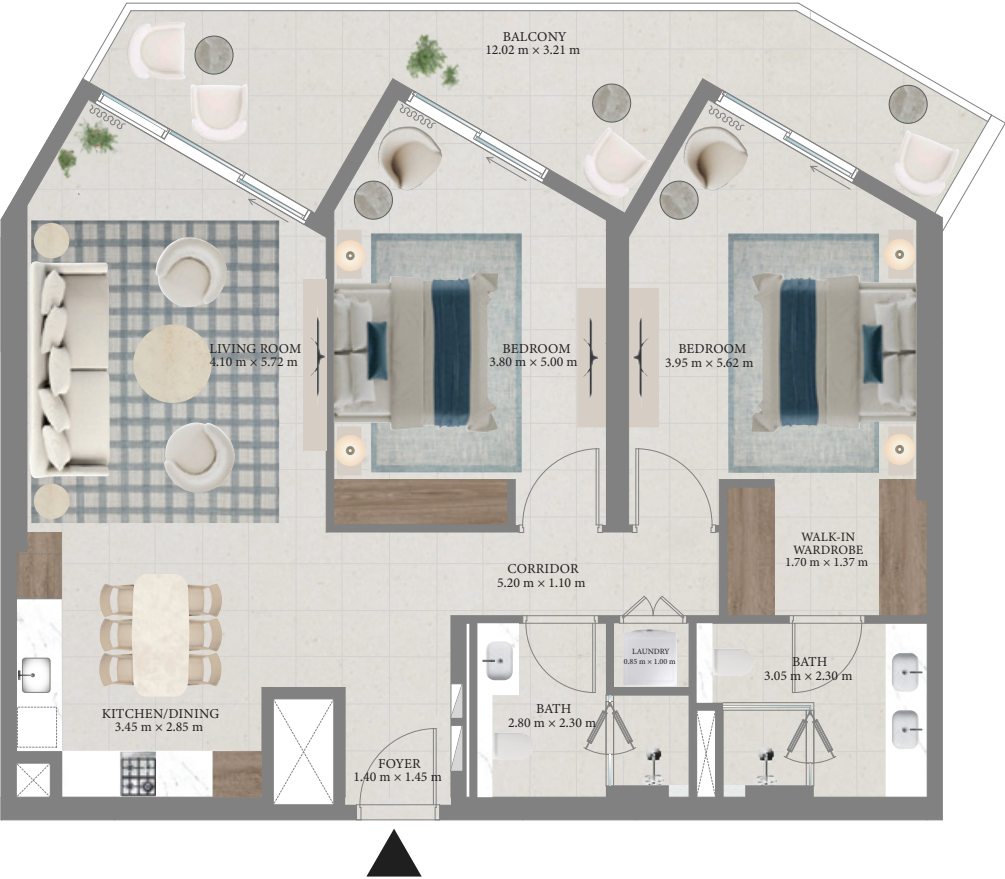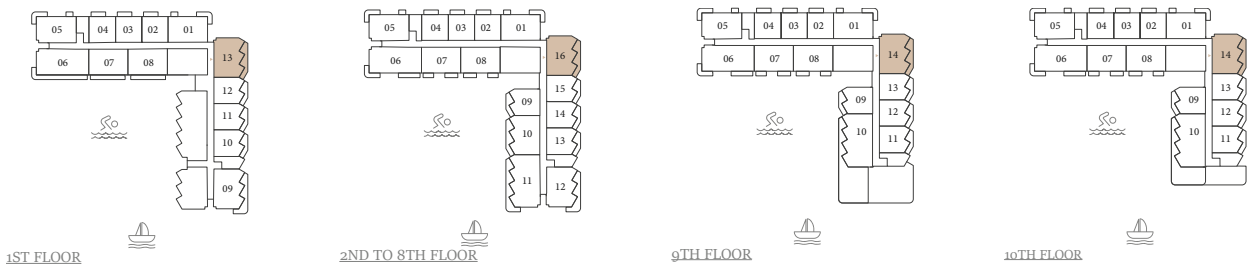

fior


RASHID YACHTS & MARINA

2 BEDROOM TYPE D


UNITS 109, 212, 312, 412, 512, 612, 712, 812

SUITE AREA	105.38 SQ.M	1134.30 SQ.FT
BALCONY AREA	28.42 SQ.M	305.91 SQ.FT
TOTAL AREA	133.80 SQ.M	1440.21 SQ.FT


KEY SECTION

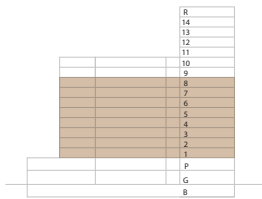

LAYOUT

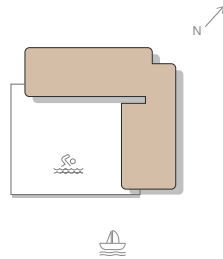

KEY PLAN

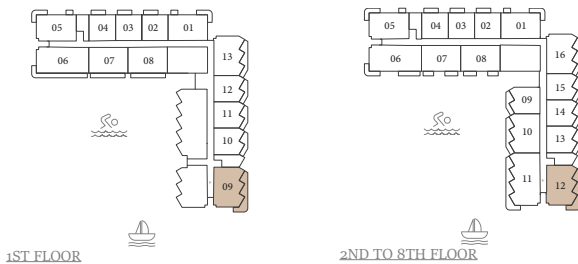

fior


RASHID YACHTS & MARINA

2 BEDROOM TYPE E


UNITS 1207

SUITE AREA	95.21 SQ.M	1024.83 SQ.FT
BALCONY AREA	10.75 SQ.M	115.71 SQ.FT
TOTAL AREA	105.96 SQ.M	1140.54 SQ.FT


KEY SECTION

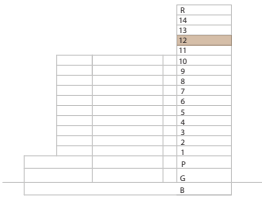


LAYOUT

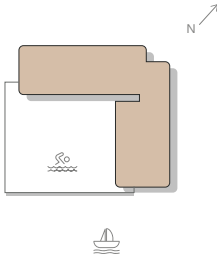

KEY PLAN

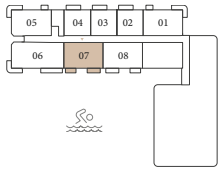

12TH FLOOR

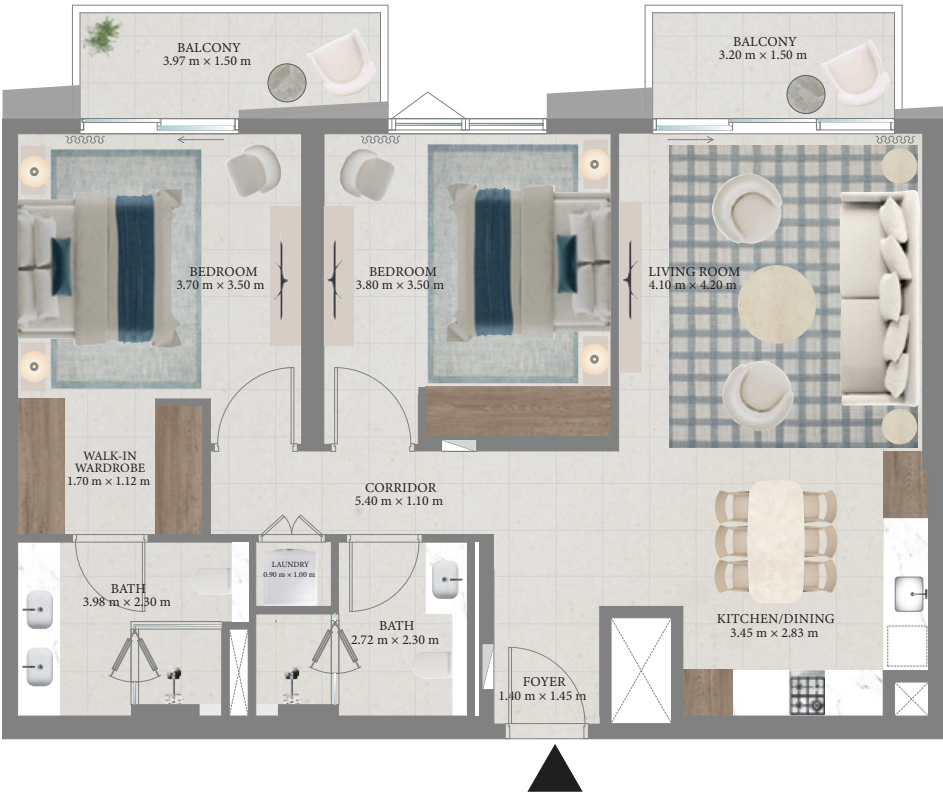

FLOOR PLAN 1. All dimensions are in imperial and metric, and measured from finish to finish excluding construction tolerances. 2. All materials, dimensions, and drawings are approximate only. 3. Information is subject to change without notice, at developer's absolute discretion. 4. Actual area may vary from the stated area. 5. Drawings not to scale. 6. All images used are for illustrative purposes only and do not represent the actual size, features, specifications, fittings, and furnishings. 7. The developer reserves the right to make revisions / alterations, at it's absolute discretion, without any liability whatsoever.




RASHID YACHTS & MARINA

2 BEDROOM TYPE F


UNITS 210, 310, 410, 510, 610, 710

SUITE AREA	103.88 SQ.M	1118.16 SQ.FT
BALCONY AREA	21.30 SQ.M	229.27 SQ.FT
TOTAL AREA	125.18 SQ.M	1347.43 SQ.FT


KEY SECTION

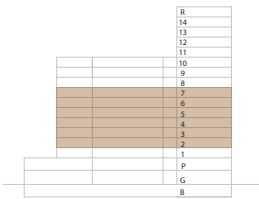

LAYOUT

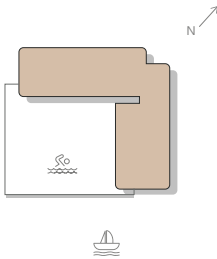

KEY PLAN

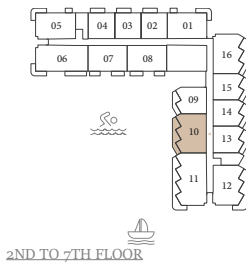


fior

RASHID YACHTS & MARINA


2 BEDROOM TYPE G

UNITS	810	
SUITE AREA	103.88 SQ.M	1118.16 SQ.FT
BALCONY AREA	21.30 SQ.M	229.27 SQ.FT
TOTAL AREA	125.18 SQ.M	1347.43 SQ.FT


KEY SECTION

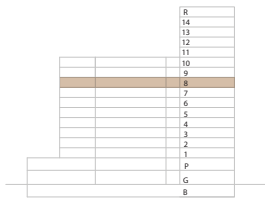

LAYOUT

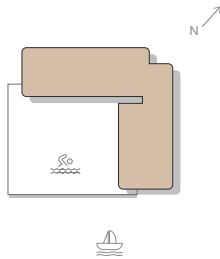

KEY PLAN

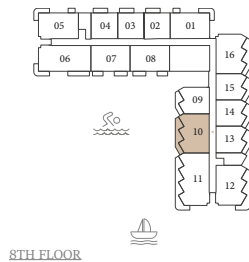




RASHID YACHTS & MARINA

2 BEDROOM TYPE A1


UNITS
105, 205 ,305, 405, 505
605, 705, 805, 905
1005, 1105, 1205

SUITE AREA	97.35 SQ.M	1047.87 SQ.FT
BALCONY AREA	13.77 SQ.M	148.22 SQ.FT
TOTAL AREA	111.12 SQ.M	1196.09 SQ.FT



KEY SECTION

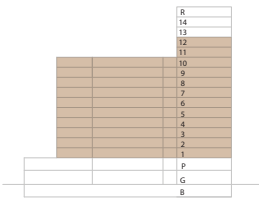

LAYOUT

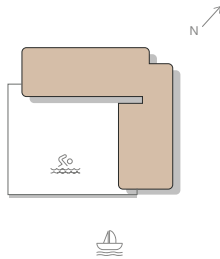

KEY PLAN

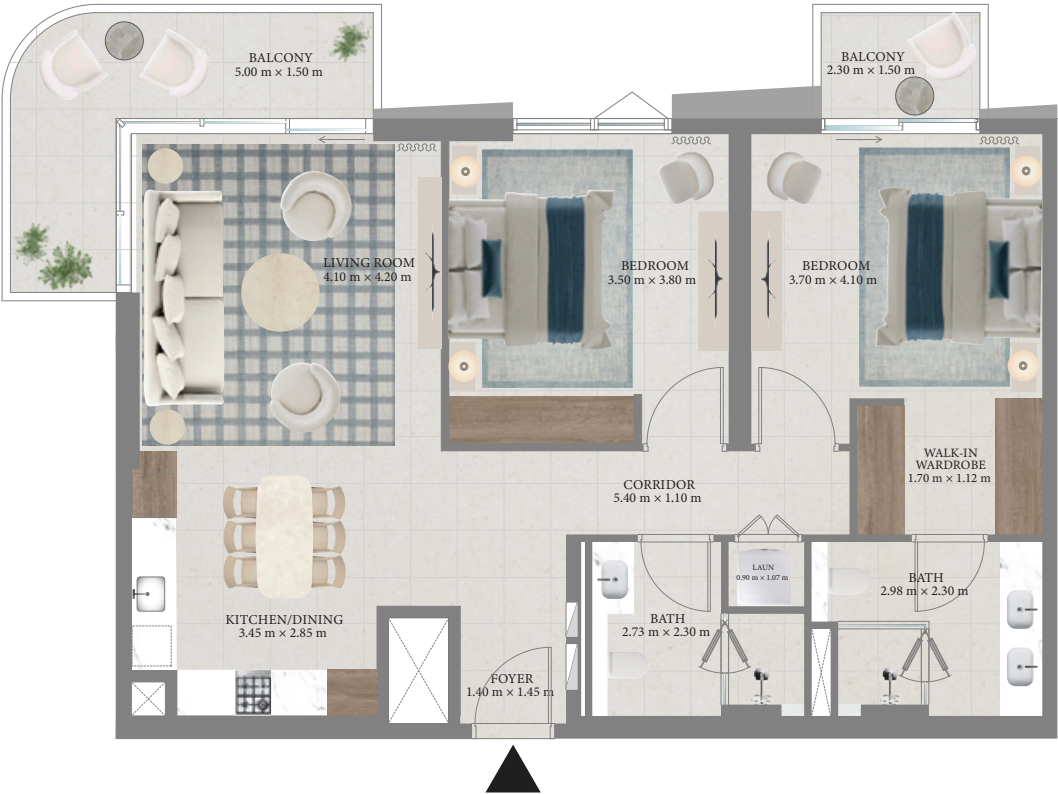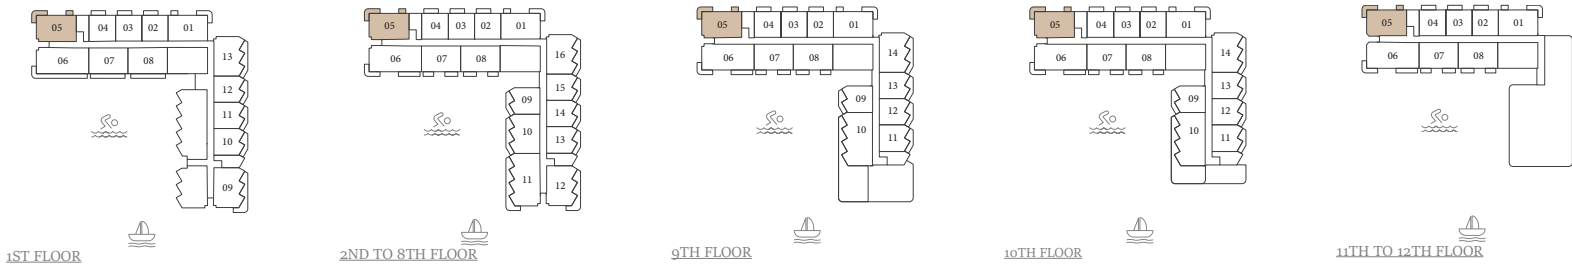

FLOOR PLAN 1. All dimensions are in imperial and metric, and measured from finish to finish excluding construction tolerances. 2. All materials, dimensions, and drawings are approximate only. 3. Information is subject to change without notice, at developer's absolute discretion. 4. Actual area may vary from the stated area. 5. Drawings not to scale. 6. All images used are for illustrative purposes only and do not represent the actual size, features, specifications, fittings, and furnishings. 7. The developer reserves the right to make revisions / alterations, at it's absolute discretion, without any liability whatsoever.


fior

RASHID YACHTS & MARINA


3 BEDROOM TYPE A.1

UNITS	106	
SUITE AREA	127.61 SQ.M	1373.58 SQ.FT
BALCONY AREA	45.56 SQ.M	490.40 SQ.FT
TOTAL AREA	173.17 SQ.M	1863.98 SQ.FT



KEY SECTION

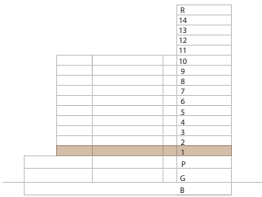

LAYOUT

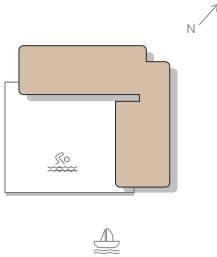

KEY PLAN

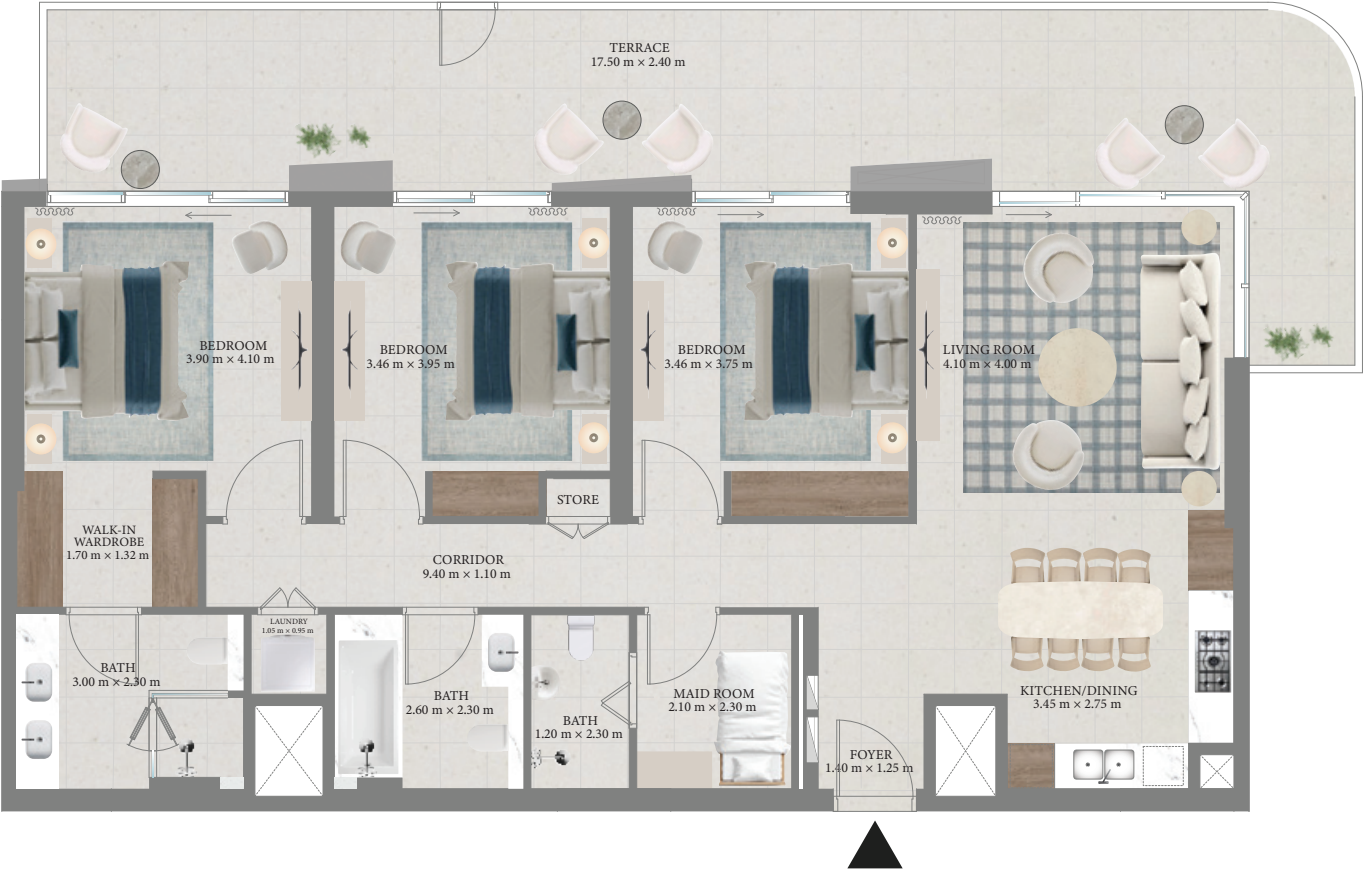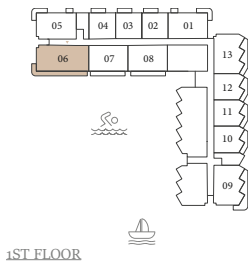

FLOOR PLAN 1. All dimensions are in imperial and metric, and measured from finish to finish excluding construction tolerances. 2. All materials, dimensions, and drawings are approximate only. 3. Information is subject to change without notice, at developer’s absolute discretion. 4. Actual area may vary from the stated area. 5. Drawings not to scale. 6. All images used are for illustrative purposes only and do not represent the actual size, features, specifications, fittings, and furnishings. 7. The developer reserves the right to make revisions / alterations, at it’s absolute discretion, without any liability whatsoever.

fior


RASHID YACHTS & MARINA

3 BEDROOM TYPE B


UNITS 211, 311, 411, 511, 611, 711, 811

SUITE AREA	138.27 SQ.M	1488.33 SQ.FT
BALCONY AREA	36.06 SQ.M	388.15 SQ.FT
TOTAL AREA	174.33 SQ.M	1876.48 SQ.FT



KEY SECTION

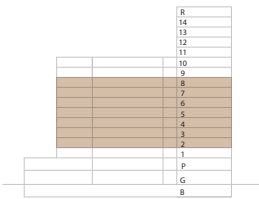

LAYOUT

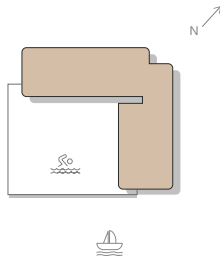

KEY PLAN

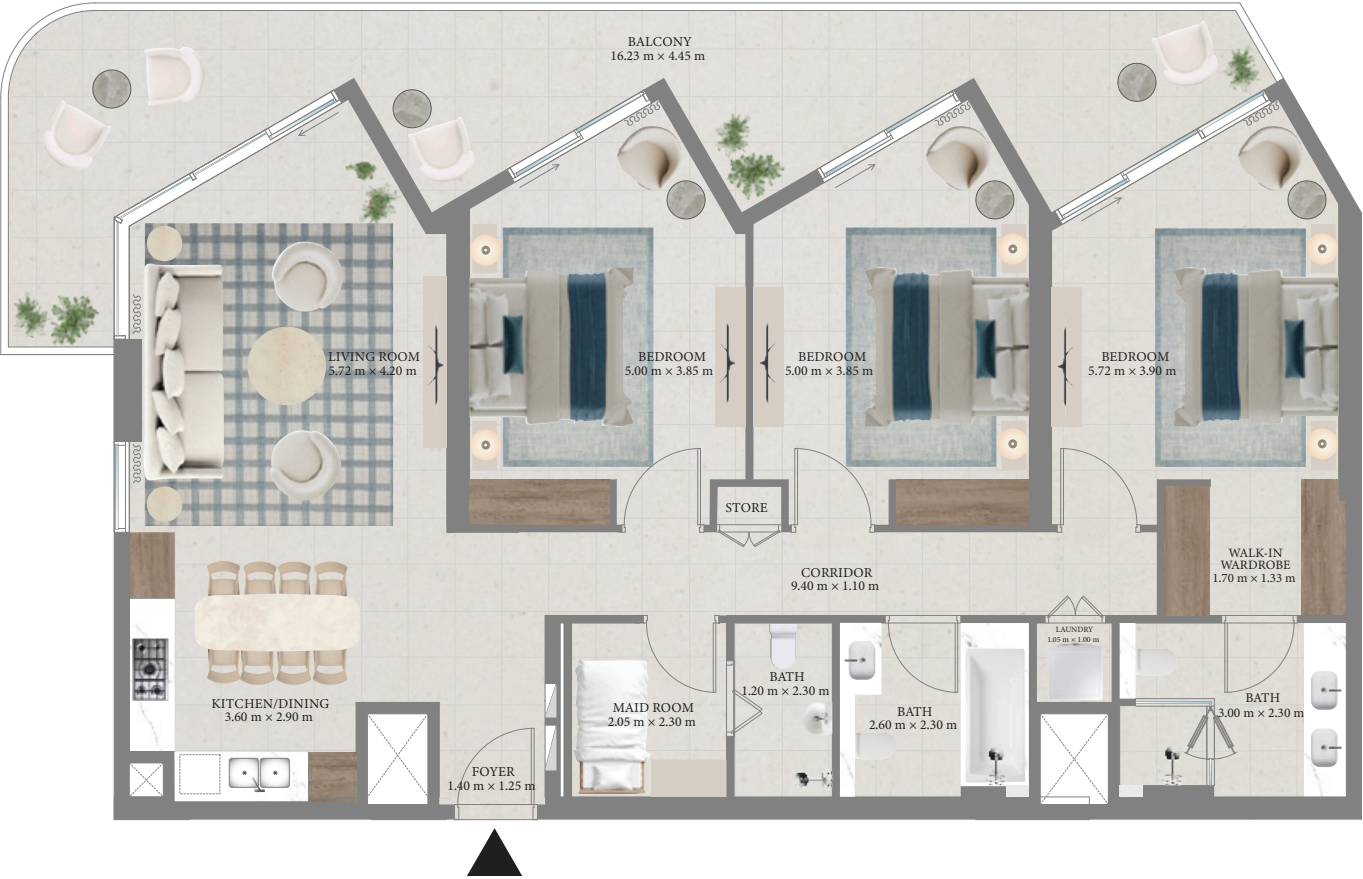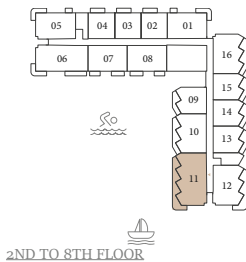


fior

RASHID YACHTS & MARINA


3 BEDROOM TYPE C.1

UNITS	1010	
SUITE AREA	140.03 SQ.M	1507.27 SQ.FT
BALCONY AREA	91.62 SQ.M	986.19 SQ.FT
TOTAL AREA	231.65 SQ.M	2493.46 SQ.FT


KEY SECTION

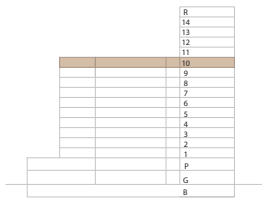


LAYOUT

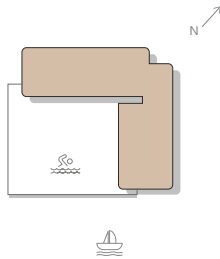

KEY PLAN

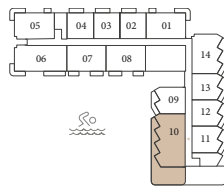

10TH FLOOR

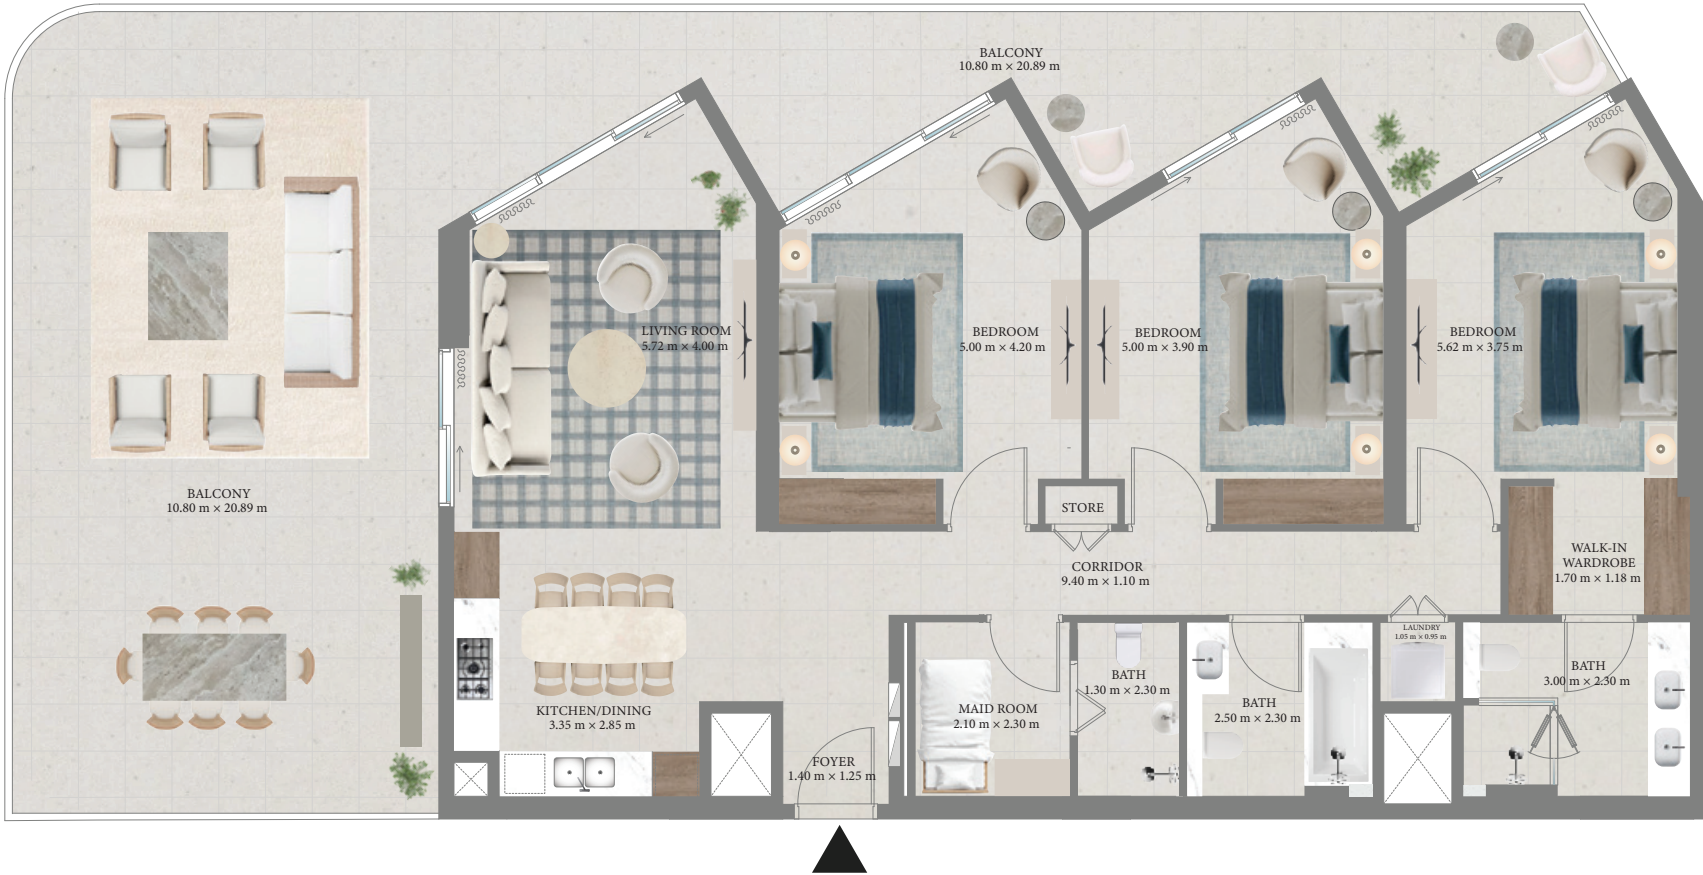

fior

RASHID YACHTS & MARINA

3 BEDROOM TYPE C


UNITS 910

SUITE AREA 140.03 SQ.M 1507.27 SQ.FT


BALCONY AREA 136.16 SQ.M 1465.61 SQ.FT

TOTAL AREA 276.19 SQ.M 2972.88 SQ.FT



KEY SECTION

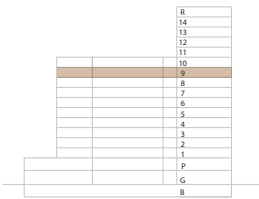

LAYOUT

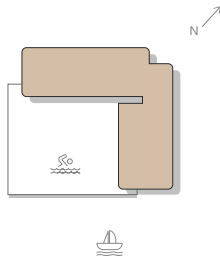

KEY PLAN

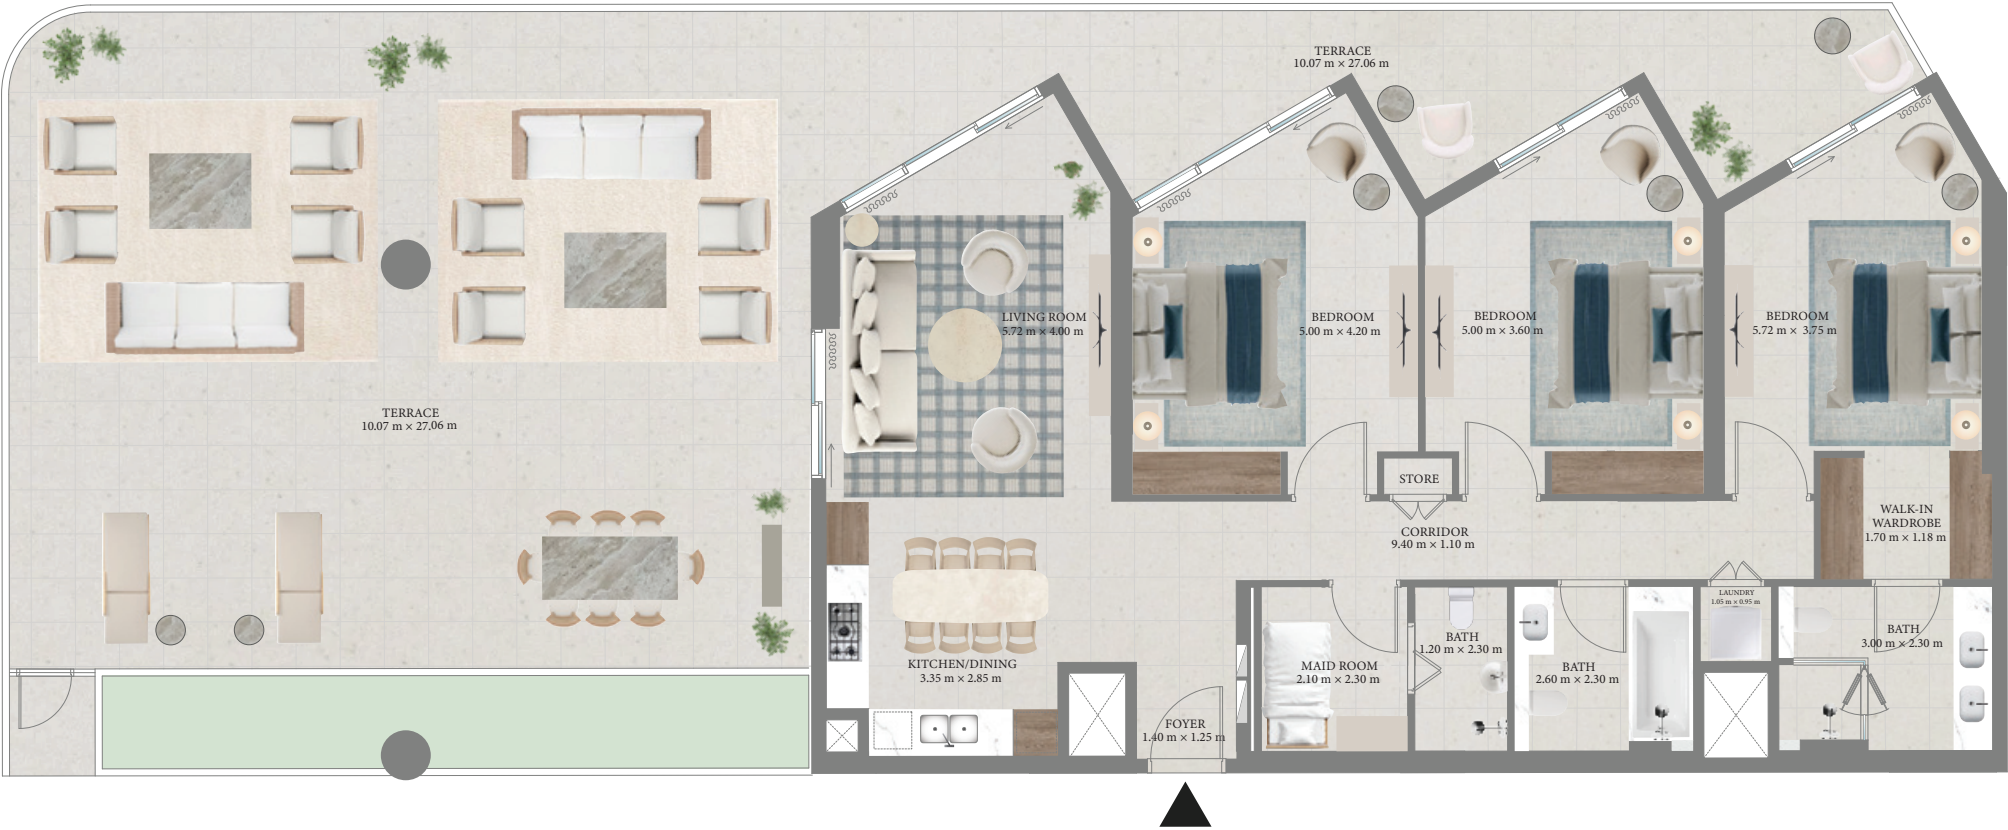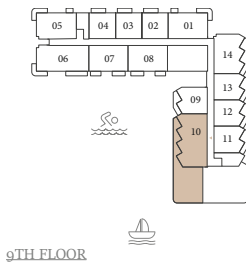

fior


RASHID YACHTS & MARINA

3 BEDROOM TYPE A


UNITS 206, 306, 406, 506, 606, 706, 806, 906, 1006
1106, 1206

SUITE AREA	127.64 SQ.M	1373.91 SQ.FT
BALCONY AREA	20.26 SQ.M	218.08 SQ.FT
TOTAL AREA	147.90 SQ.M	1591.99 SQ.FT


KEY SECTION

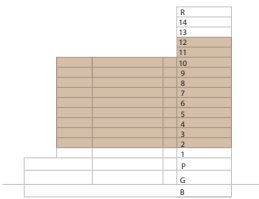

LAYOUT

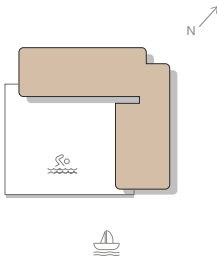

KEY PLAN

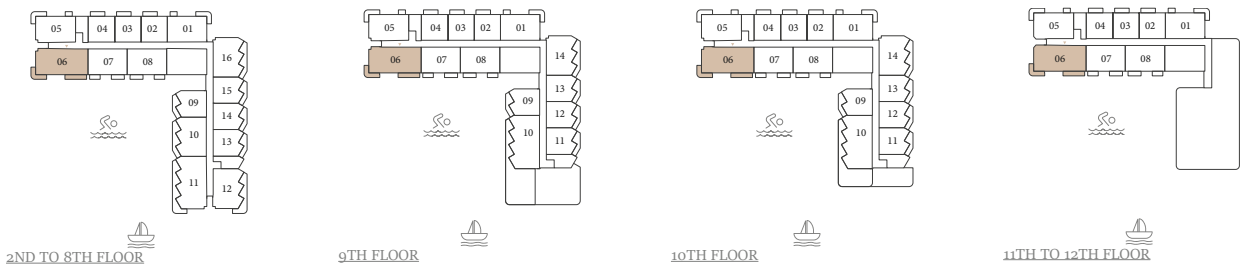

FLOOR PLAN 1. All dimensions are in imperial and metric, and measured from finish to finish excluding construction tolerances. 2. All materials, dimensions, and drawings are approximate only. 3. Information is subject to change without notice, at developer's absolute discretion. 4. Actual area may vary from the stated area. 5. Drawings not to scale. 6. All images used are for illustrative purposes only and do not represent the actual size, features, specifications, fittings, and furnishings. 7. The developer reserves the right to make revisions / alterations, at it's absolute discretion, without any liability whatsoever.

fior


RASHID YACHTS & MARINA

3 BEDROOM TYPE D.1


UNITS 1405

SUITE AREA	128.93 SQ.M	1387.79 SQ.FT
BALCONY AREA	72.39 SQ.M	779.20 SQ.FT
TOTAL AREA	201.32 SQ.M	2166.99 SQ.FT


KEY SECTION

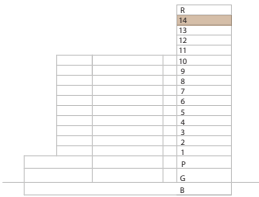


LAYOUT

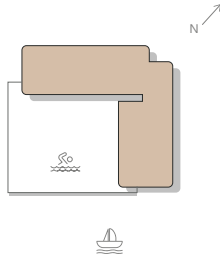

KEY PLAN

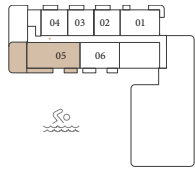

14TH FLOOR

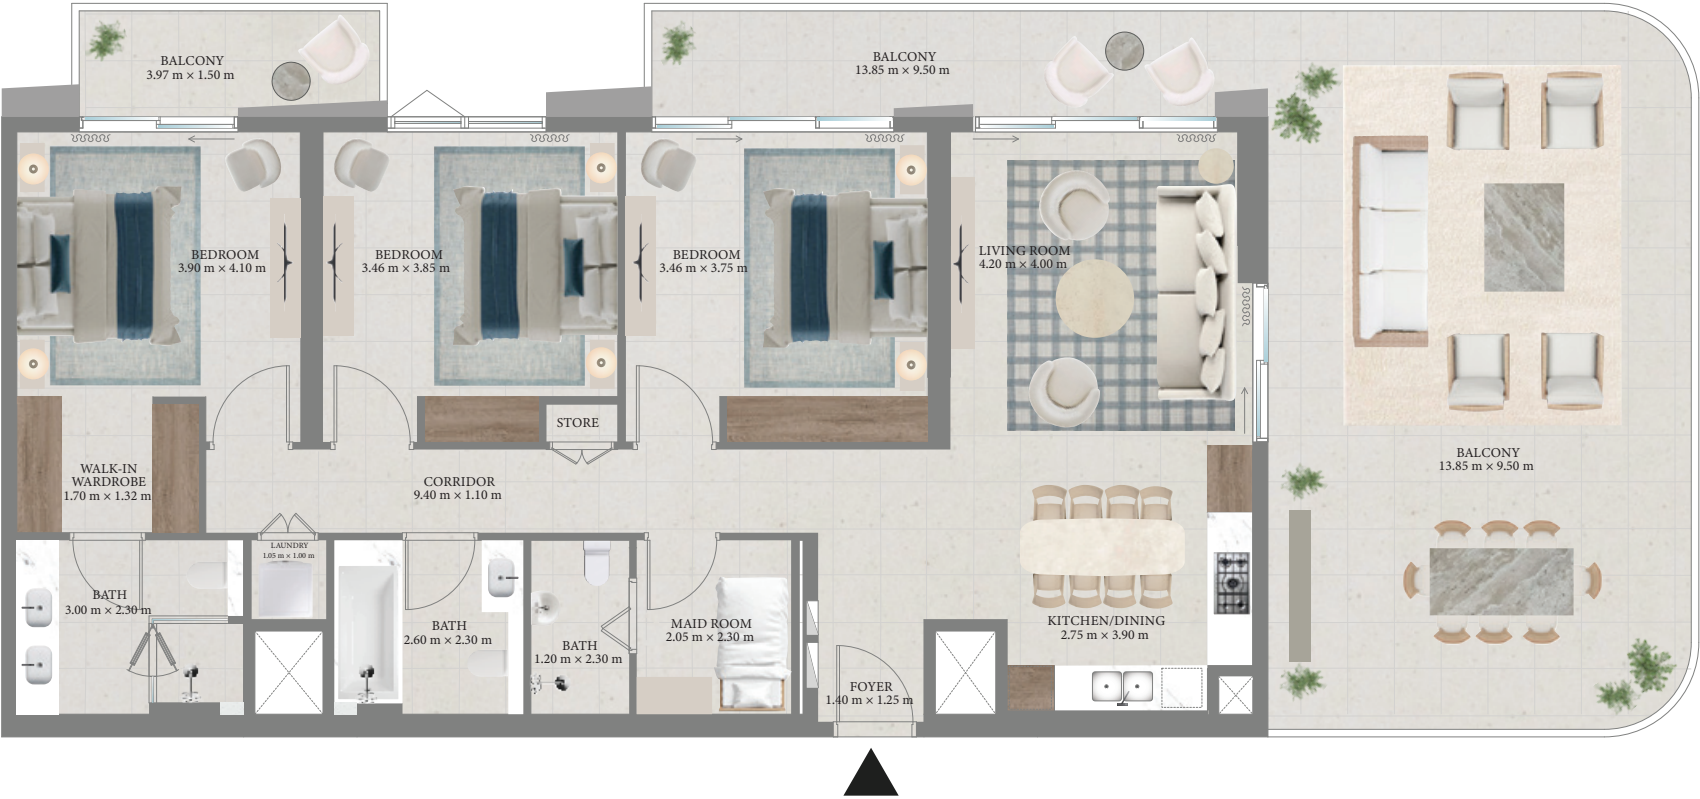

fior

RASHID YACHTS & MARINA


3 BEDROOM TYPE D

UNITS 1305


SUITE AREA	128.93 SQ.M	1387.79 SQ.FT
BALCONY AREA	110.99 SQ.M	1194.69 SQ.FT
TOTAL AREA	239.92 SQ.M	2582.48 SQ.FT




KEY SECTION

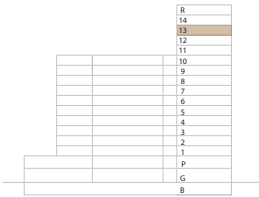

LAYOUT

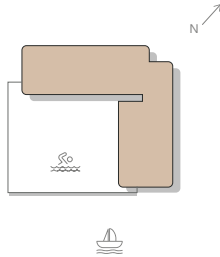

KEY PLAN

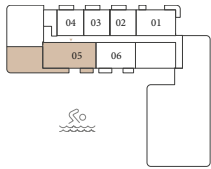

13TH FLOOR

