

THE TERRACES
AT SOBHA CITY

The image shows a modern building with a prominent wooden overhang and a dark teal background overlay. The text is centered on the teal area.

THE FOUNDATIONS OF SOBHA CITY.

Three pillars shape the city.

Each designed to support life at scale,
without compromise.

LIVE

DESIGNED
FOR LIFE,
NOT JUST
LIVING.

Homes shaped by light, proportion,
and privacy. Villas and residences
planned for every stage of life, with
clarity, comfort, and lasting value.



CONNECT

WHERE COMMUNITY
TAKES FORM.

Spaces that bring people together, naturally.

Retail, promenades, courtyards, and social nodes, woven
into everyday movement.



RESTORE

BALANCE
BUILT INTO
DAILY LIFE.

Nature as infrastructure.

Shade, water, greenery, and calm,
designed to restore body and mind,
every day.





SPACES TO GATHER. SPACES TO GROW.

Community unfolds across crafted outdoor destinations.

- Mosque
- Multi-purpose lawns
- Amphitheatre
- Pavilion & social decks
- Sculptural gardens
- Tai-chi & wellness lawns
- Outdoor dining and gathering zones

Each space encourages interaction.
Each setting supports privacy.





A COMMUNITY THAT HOLDS TOGETHER.

Spaces for families and neighbours are woven into the fabric of the community.

Children's play areas, community lounges, and shared gathering spaces encourage connection that feels natural. Life here is social by design.



SURROUNDED BY CALM AND CONNECTION.

Promenades follow the gentle curve of the shoreline.

Tree-lined walkways and thoughtfully landscaped seatings create gentle, shaded retreats at every turn.

Outdoor spaces extend living beyond the home, creating places to pause, connect, and return to.

SHAPED BY WATER AND LAND.

Sobha City is structured by water, landscape, and movement.

Featuring canals, open spaces, and green corridors that shape daily life. Nature is not decorative, it is foundational.



ESSENTIALS, THOUGHTFULLY CURATED.

Amenities serve routine, not spectacle.
Everything needed for daily life,
planned with intent.

Daily conveniences, family spaces,
leisure areas, and active living
integrated throughout the city.



EVERYDAY LIFE, RESOLVED.

Sobha City is a fully integrated urban ecosystem.

Living, working, wellness, and community are designed to be part of one coherent plan.

Daily life functions with ease, balance, and continuity.




MOVEMENT WITH PURPOSE.



Active living is embedded across Sobha City.

Jogging and cycling tracks, open-air fitness zones, golf areas, and green corridors support daily movement as part of routine life. Wellbeing here, simply happens.

ACTIVE BY DESIGN.

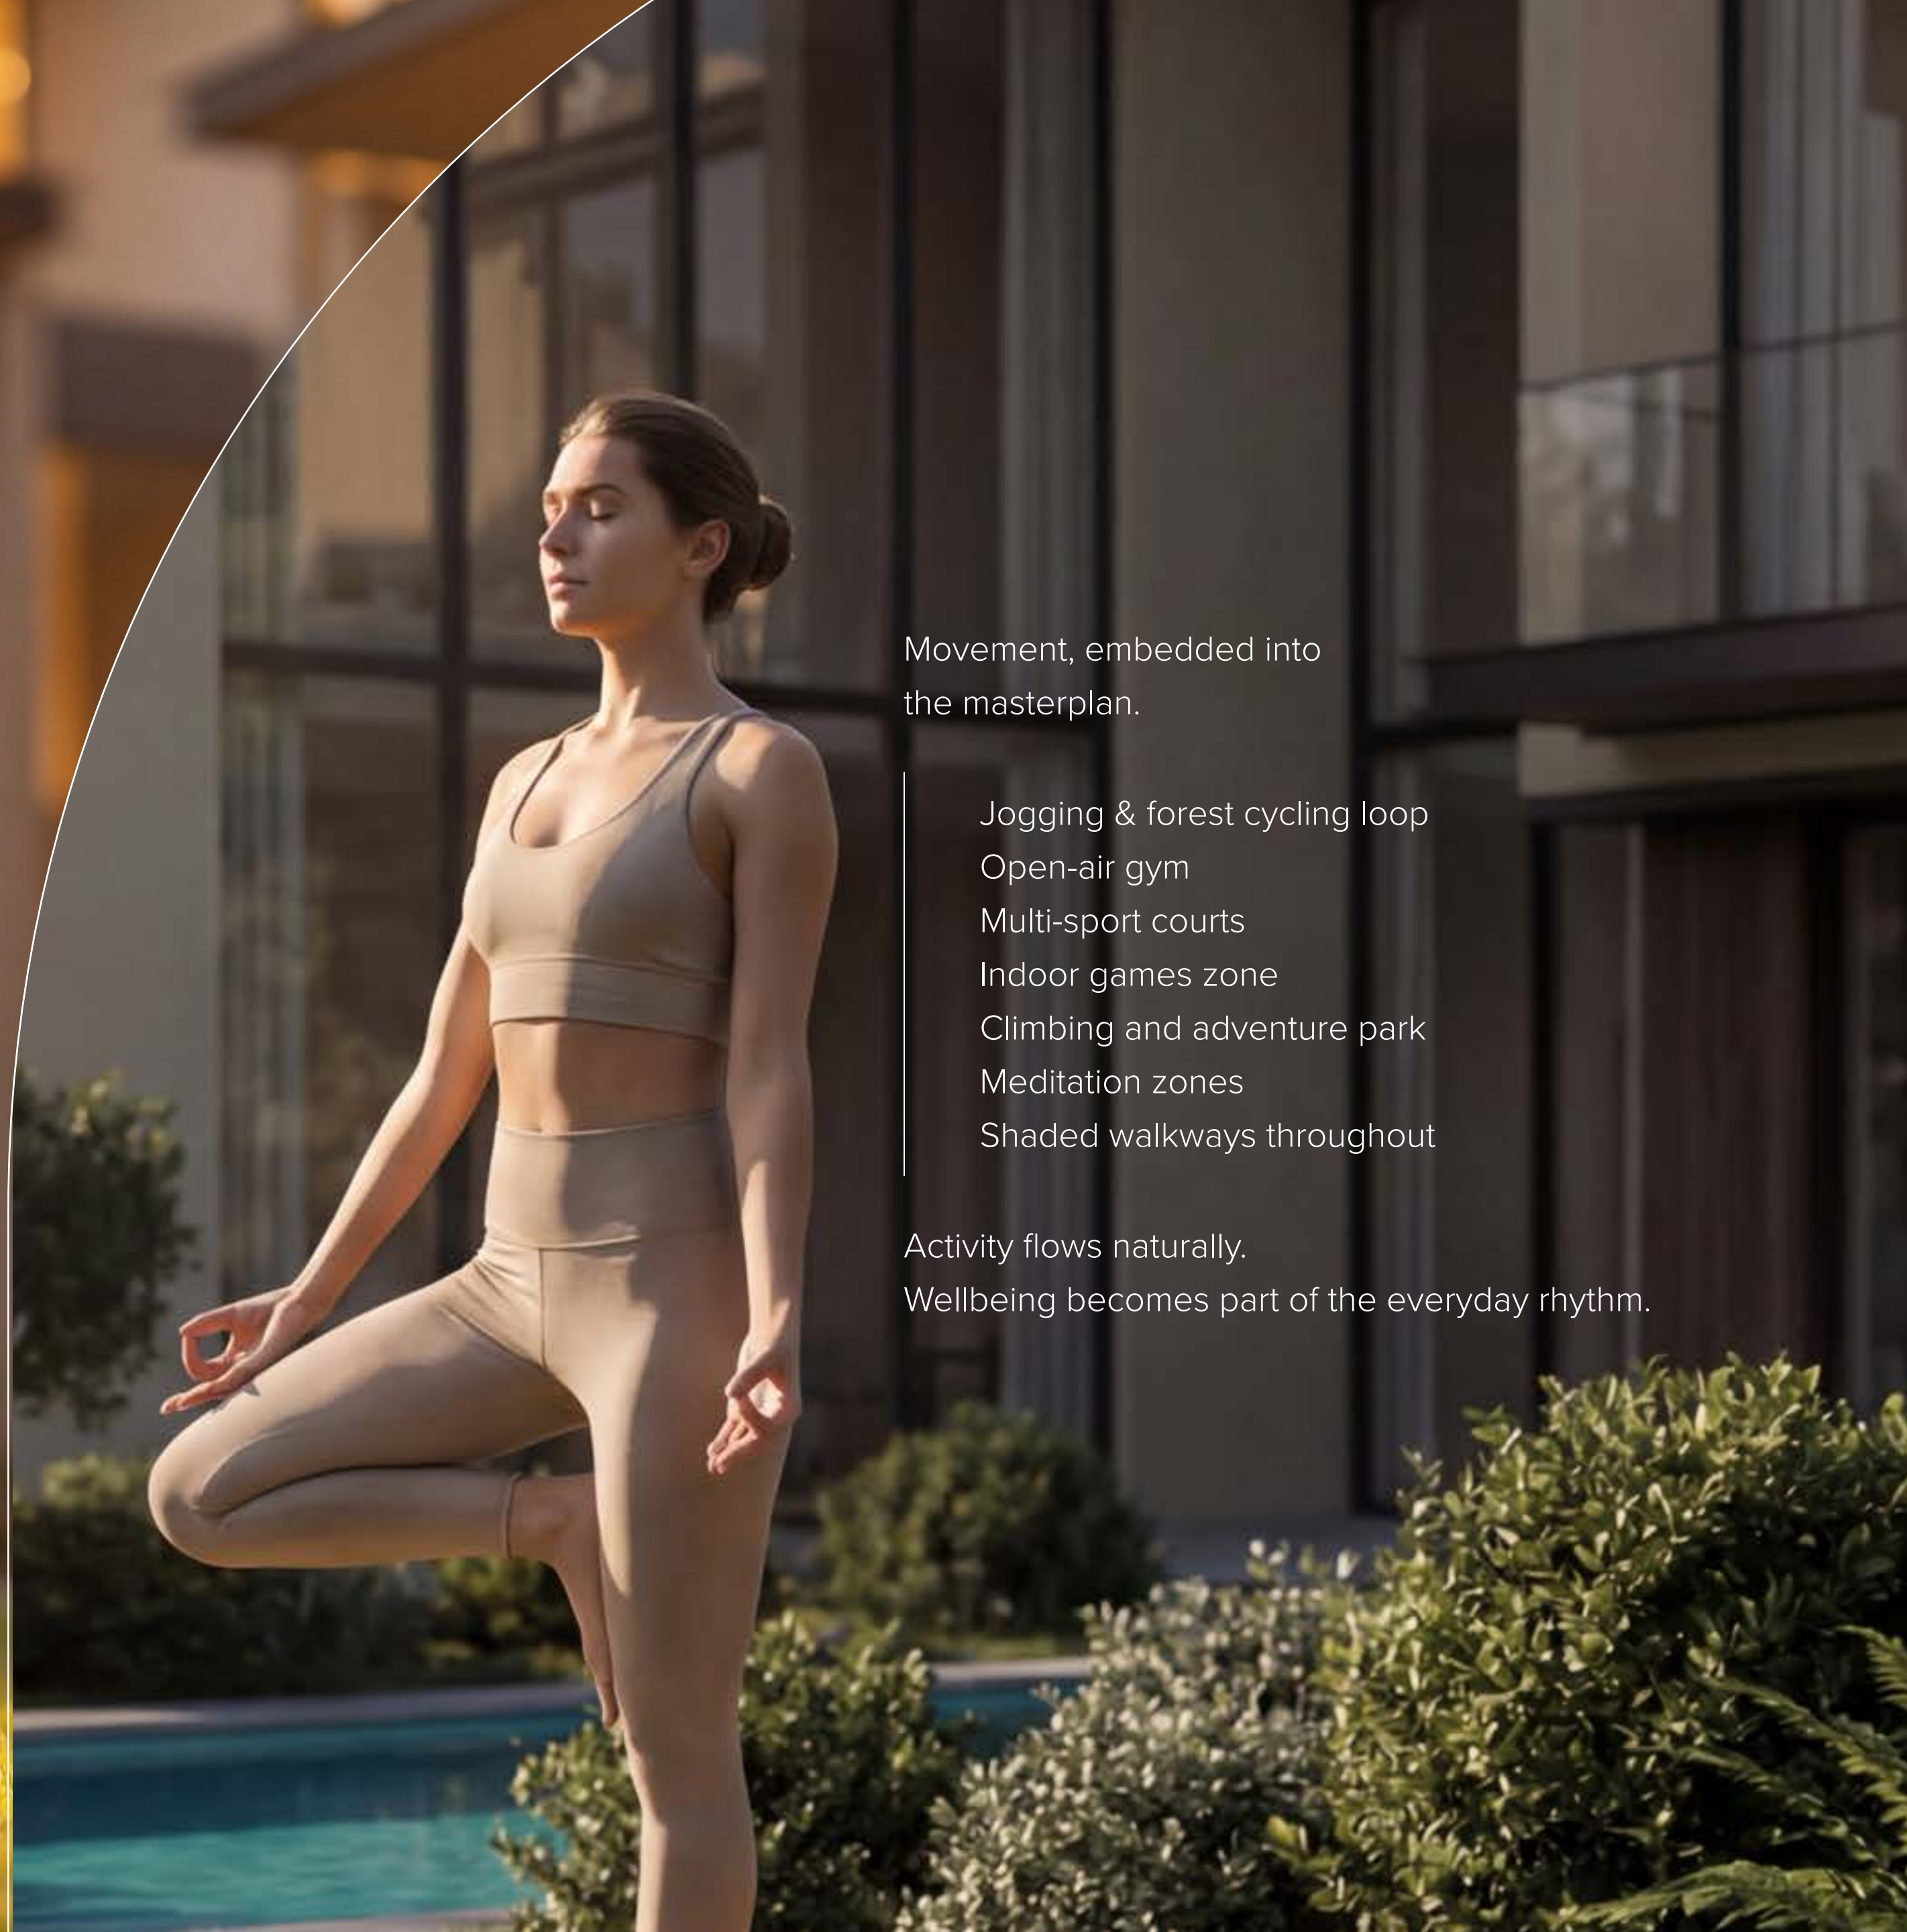

Movement, embedded into the masterplan.

- Jogging & forest cycling loop
- Open-air gym
- Multi-sport courts
- Indoor games zone
- Climbing and adventure park
- Meditation zones
- Shaded walkways throughout

Activity flows naturally.

Wellbeing becomes part of the everyday rhythm.

A LANDSCAPE DESIGNED FOR DAILY LIFE.

Shaped by green networks and
open-air experiences.

- Children's play areas
- Forest trails
- Family parks
- Shaded seating gardens
- Open-air fitness zones

Nature is not placed around the homes,
it defines them.



A modern, multi-story building with a glass balcony and a Mercedes-AMG GT sports car parked in front. The car is dark grey and is the central focus of the image. The building has large windows and a balcony with a glass railing. The scene is set in a lush, green environment with trees and bushes. The lighting is warm, suggesting late afternoon or early morning.

EVERYDAY,
MADE EFFORTLESS.

Daily life moves smoothly at Sobha City. Parking, arrival courts, and concierge services are integrated into the masterplan, ensuring ease without interruption.

Designed to anticipate every need.


HOMES SHAPED FOR LIVING.



Layouts designed for efficiency, light, and adaptability.

Every home prioritises comfort, privacy, and long-term liveability.


Spaces made to settle into.

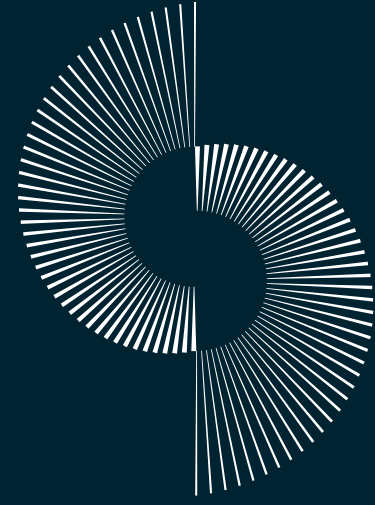


SOBHA CITY

ABU DHABI

ILLUSTRATIVE MASTERPLAN

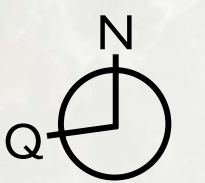

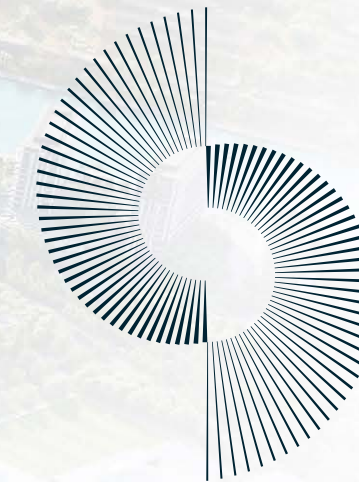

THE TERRACES

AT SOBHA CITY

GARDEN LIVING, RE-IMAGINED.

A modern living room with a large window overlooking a garden. The room features a light-colored sofa with several cushions and a coffee table with a small plant. The window is divided into several panes, and the view outside shows a lush green lawn, a swimming pool, and children playing. The text "THE TERRACES AT SOBHA CITY." is overlaid on the right side of the image.

THE TERRACES AT SOBHA CITY.

A collection of garden villas designed around openness, light, and layered living.

Here, architecture unfolds outward. Private gardens connect seamlessly with elevated terraces, creating homes that extend beyond walls.

Space is experienced across levels, indoors and outdoors moving as one continuous environment.



CRAFTED TO EMBRACE THE RHYTHM OF NATURE.

Residences are positioned for light, views, and privacy.

Outdoor living becomes part of everyday life.
Terraces invite gathering, pause, and retreat.
Gardens introduce softness to contemporary form.

A residential experience shaped by openness, proportion, and
the freedom of expanded living.

GARDEN VILLAS

3 BEDROOM + MAJLIS

Private backyard
Panoramic green vistas
Entrance foyer court
Covered parking

GARDEN VILLAS

4 BEDROOM + MAJLIS

Lift
Private backyard
Panoramic green vistas
Entrance foyer court
Covered parking

GARDEN VILLAS

4 BEDROOM + MAJLIS



Lift

Private backyard

Panoramic green vistas

Entrance foyer court

Covered parking



LIVING ROOM





MASTER BEDROOM



DINING AREA & KITCHEN



SOBHA CITY

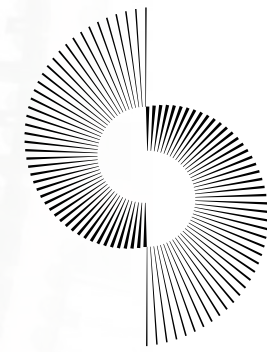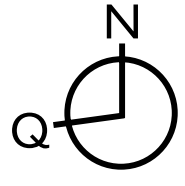

THE TERRACES
AT SOBHA CITY

FLOOR & UNIT PLANS

GARDEN VILLAS


T3 Bedroom + Majlis - Type A

Plot Area

Min 184.69 sq.m 1,987.99 sq.ft
 Max 194.16 sq.m 2,089.91 sq.ft

Saleable Area


239.54 sq.m
 2,578.39 sq.ft

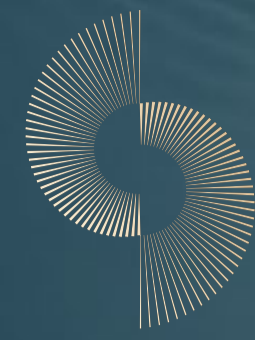

THE TERRACES AT SOBHA CITY



GROUND FLOOR

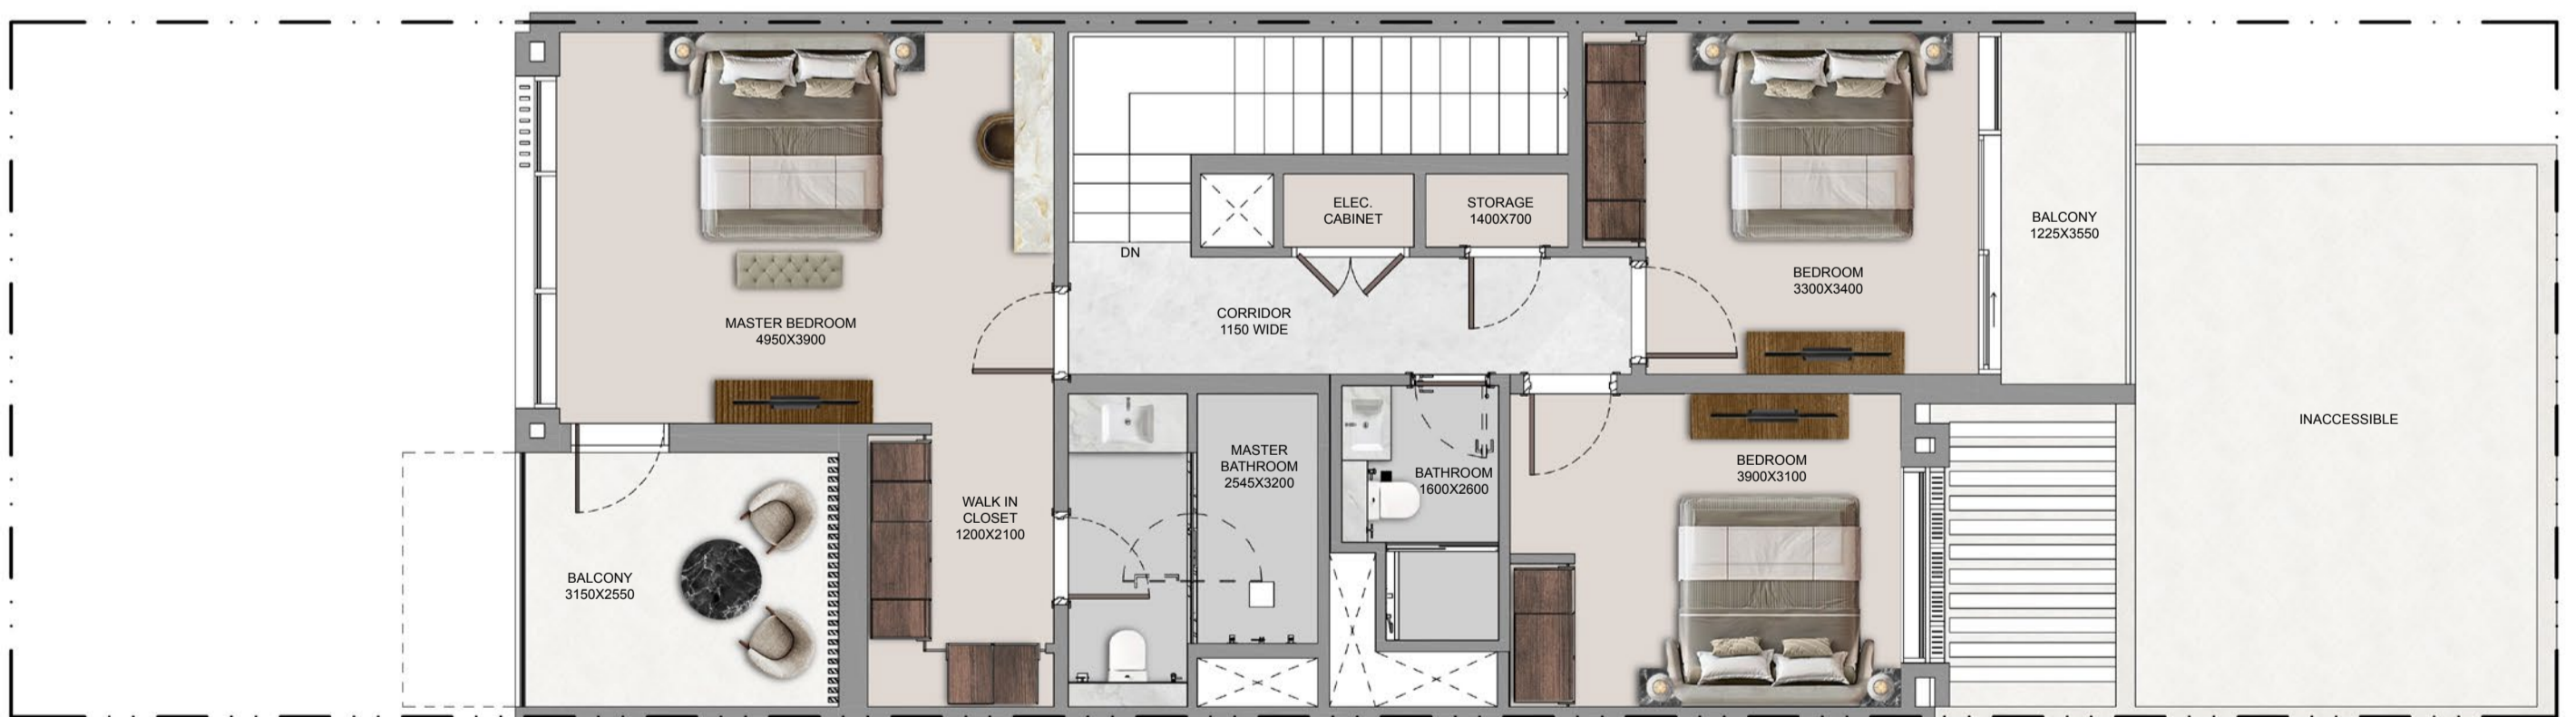

FIRST FLOOR

DISCLAIMER: 1. ALL DIMENSIONS ARE IN METRIC, MEASURED TO WALL. 2. ALL DIMENSIONS & DRAWINGS ARE APPROXIMATE. 3. ACTUAL AREA MAY VARY FROM THE STATED AREA. 4. DRAWING ARE NOT TO SCALE. 5. LAYOUT REPRESENTATION AND IMAGES ARE FOR ILLUSTRATIVE PURPOSES ONLY AND MAY NOT REPRESENT THE ACTUAL SIZE, FEATURES, SPECIFICATIONS FOR KITCHEN FIXTURES, APPLIANCES, FITTINGS, FURNITURE OR FURNISHINGS AND FACADE. ACTUAL PRODUCTS AND DETAILS MAY VARY. 6. THE DEVELOPER RESERVES THE RIGHT TO MAKE REVISIONS/ ALTERATIONS, AT ITS ABSOLUTE DISCRETION, WITHOUT PRIOR INTIMATION OR ANY LIABILITY WHATSOEVER.

GARDEN VILLAS


T3 Bedroom + Majlis - Type AM

Plot Area

Min 184.69 sq.m 1,987.98 sq.ft
 Max 194.16 sq.m 2,089.94 sq.ft

Saleable Area

239.54 sq.m
 2,578.39 sq.ft

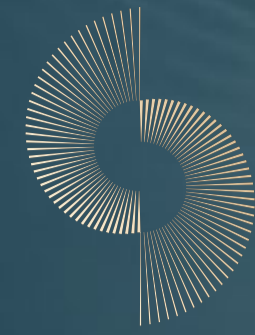

THE TERRACES
 AT SOBHA CITY



GROUND FLOOR



FIRST FLOOR

DISCLAIMER: 1. ALL DIMENSIONS ARE IN METRIC, MEASURED TO WALL. 2. ALL DIMENSIONS & DRAWINGS ARE APPROXIMATE. 3. ACTUAL AREA MAY VARY FROM THE STATED AREA. 4. DRAWING ARE NOT TO SCALE. 5. LAYOUT REPRESENTATION AND IMAGES ARE FOR ILLUSTRATIVE PURPOSES ONLY AND MAY NOT REPRESENT THE ACTUAL SIZE, FEATURES, SPECIFICATIONS FOR KITCHEN FIXTURES, APPLIANCES, FITTINGS, FURNITURE OR FURNISHINGS AND FACADE. ACTUAL PRODUCTS AND DETAILS MAY VARY. 6. THE DEVELOPER RESERVES THE RIGHT TO MAKE REVISIONS/ ALTERATIONS, AT ITS ABSOLUTE DISCRETION, WITHOUT PRIOR INTIMATION OR ANY LIABILITY WHATSOEVER.

GARDEN VILLAS


T3 Bedroom + Majlis - Type B

Plot Area

Min 184.69 sq.m 1,988.00 sq.ft
 Max 188.87 sq.m 2,032.94 sq.ft

Saleable Area


239.49 sq.m
 2,577.85 sq.ft

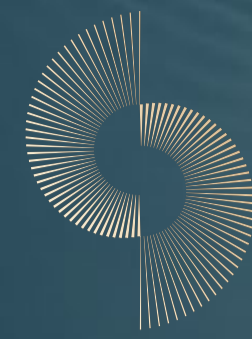

THE TERRACES
 AT SOBHA CITY



GROUND FLOOR

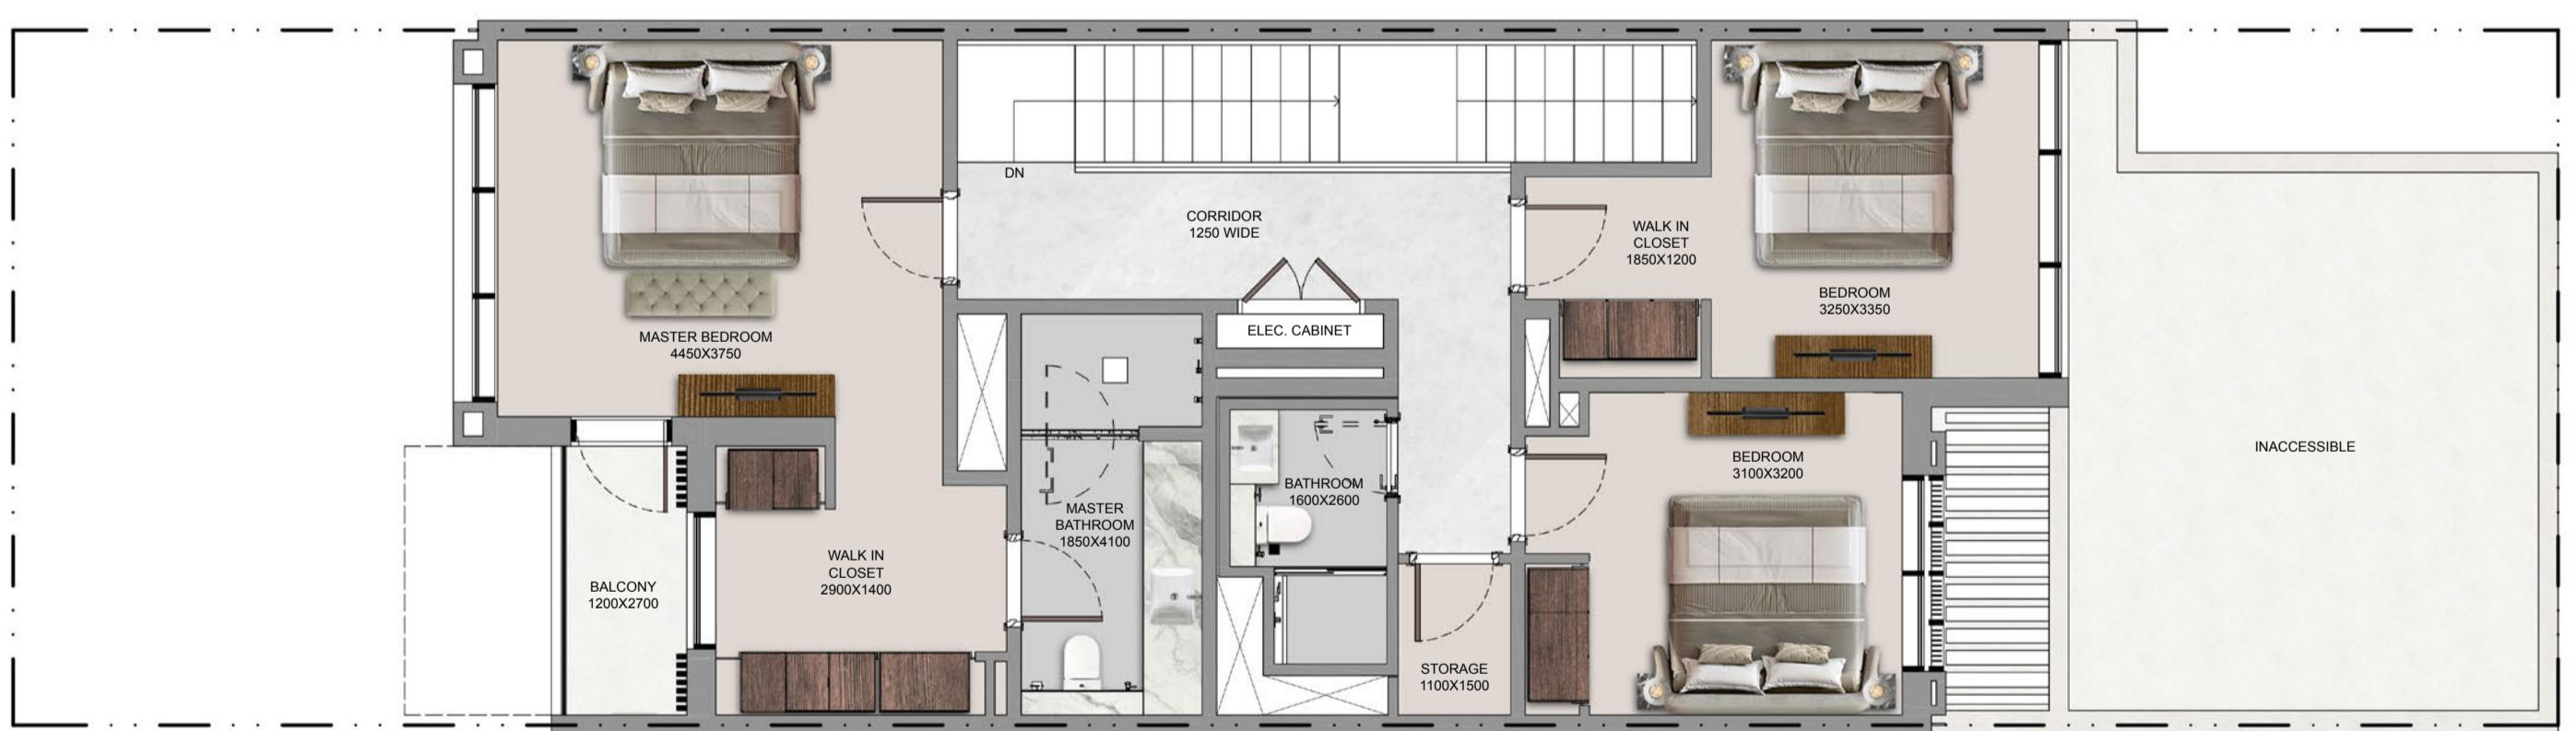

FIRST FLOOR

DISCLAIMER: 1. ALL DIMENSIONS ARE IN METRIC, MEASURED TO WALL. 2. ALL DIMENSIONS & DRAWINGS ARE APPROXIMATE. 3. ACTUAL AREA MAY VARY FROM THE STATED AREA. 4. DRAWING ARE NOT TO SCALE. 5. LAYOUT REPRESENTATION AND IMAGES ARE FOR ILLUSTRATIVE PURPOSES ONLY AND MAY NOT REPRESENT THE ACTUAL SIZE, FEATURES, SPECIFICATIONS FOR KITCHEN FIXTURES, APPLIANCES, FITTINGS, FURNITURE OR FURNISHINGS AND FACADE. ACTUAL PRODUCTS AND DETAILS MAY VARY. 6. THE DEVELOPER RESERVES THE RIGHT TO MAKE REVISIONS/ ALTERATIONS, AT ITS ABSOLUTE DISCRETION, WITHOUT PRIOR INTIMATION OR ANY LIABILITY WHATSOEVER.

GARDEN VILLAS


T3 Bedroom + Majlis - Type BM

Plot Area

Min 184.69 sq.m 1,987.98 sq.ft
 Max 188.92 sq.m 2,033.54 sq.ft

Saleable Area

239.49 sq.m
 2,577.85 sq.ft

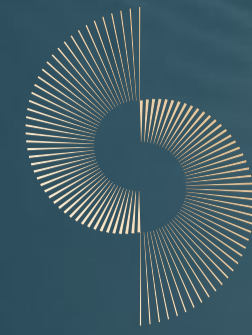

THE TERRACES
 AT SOBHA CITY



GROUND FLOOR



FIRST FLOOR

DISCLAIMER: 1. ALL DIMENSIONS ARE IN METRIC, MEASURED TO WALL. 2. ALL DIMENSIONS & DRAWINGS ARE APPROXIMATE. 3. ACTUAL AREA MAY VARY FROM THE STATED AREA. 4. DRAWING ARE NOT TO SCALE. 5. LAYOUT REPRESENTATION AND IMAGES ARE FOR ILLUSTRATIVE PURPOSES ONLY AND MAY NOT REPRESENT THE ACTUAL SIZE, FEATURES, SPECIFICATIONS FOR KITCHEN FIXTURES, APPLIANCES, FITTINGS, FURNITURE OR FURNISHINGS AND FACADE. ACTUAL PRODUCTS AND DETAILS MAY VARY. 6. THE DEVELOPER RESERVES THE RIGHT TO MAKE REVISIONS/ ALTERATIONS, AT ITS ABSOLUTE DISCRETION, WITHOUT PRIOR INTIMATION OR ANY LIABILITY WHATSOEVER.

GARDEN VILLAS

T3 Bedroom + Majlis - Type C

Plot Area


Min 282.36 sq.m 3,039.34 sq.ft

Max 286.29 sq.m 3,081.63 sq.ft

Saleable Area

320.84 sq.m

3,453.49 sq.ft

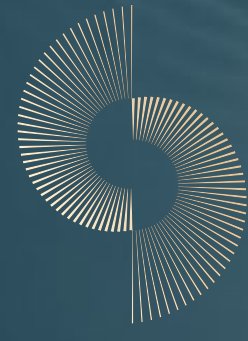

THE TERRACES
AT SOBHA CITY



GROUND FLOOR




FIRST FLOOR

DISCLAIMER: 1. ALL DIMENSIONS ARE IN METRIC, MEASURED TO WALL. 2. ALL DIMENSIONS & DRAWINGS ARE APPROXIMATE. 3. ACTUAL AREA MAY VARY FROM THE STATED AREA. 4. DRAWING ARE NOT TO SCALE. 5. LAYOUT REPRESENTATION AND IMAGES ARE FOR ILLUSTRATIVE PURPOSES ONLY AND MAY NOT REPRESENT THE ACTUAL SIZE, FEATURES, SPECIFICATIONS FOR KITCHEN FIXTURES, APPLIANCES, FITTINGS, FURNITURE OR FURNISHINGS AND FACADE. ACTUAL PRODUCTS AND DETAILS MAY VARY. 6. THE DEVELOPER RESERVES THE RIGHT TO MAKE REVISIONS/ ALTERATIONS, AT ITS ABSOLUTE DISCRETION, WITHOUT PRIOR INTIMATION OR ANY LIABILITY WHATSOEVER.

GARDEN VILLAS

T3 Bedroom + Majlis - Type CM

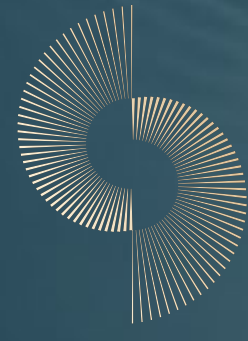

THE TERRACES
AT SOBHA CITY

Plot Area

Min 282.36 sq.m 3,039.31 sq.ft
Max 288.66 sq.m 3,107.06 sq.ft

Saleable Area

320.84 sq.m
3,453.49 sq.ft



GROUND FLOOR



FIRST FLOOR

DISCLAIMER: 1. ALL DIMENSIONS ARE IN METRIC, MEASURED TO WALL. 2. ALL DIMENSIONS & DRAWINGS ARE APPROXIMATE. 3. ACTUAL AREA MAY VARY FROM THE STATED AREA. 4. DRAWING ARE NOT TO SCALE. 5. LAYOUT REPRESENTATION AND IMAGES ARE FOR ILLUSTRATIVE PURPOSES ONLY AND MAY NOT REPRESENT THE ACTUAL SIZE, FEATURES, SPECIFICATIONS FOR KITCHEN FIXTURES, APPLIANCES, FITTINGS, FURNITURE OR FURNISHINGS AND FACADE. ACTUAL PRODUCTS AND DETAILS MAY VARY. 6. THE DEVELOPER RESERVES THE RIGHT TO MAKE REVISIONS/ ALTERATIONS, AT ITS ABSOLUTE DISCRETION, WITHOUT PRIOR INTIMATION OR ANY LIABILITY WHATSOEVER.

GARDEN VILLAS


T3 Bedroom + Majlis - Type D

Plot Area

Min 281.13 sq.m 3,026.02 sq.ft
 Max 289.64 sq.m 3,117.67 sq.ft

Saleable Area

317.74 sq.m
 3,420.12 sq.ft

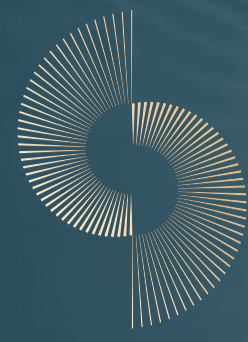

THE TERRACES
 AT SOBHA CITY



GROUND FLOOR



FIRST FLOOR

DISCLAIMER: 1. ALL DIMENSIONS ARE IN METRIC, MEASURED TO WALL. 2. ALL DIMENSIONS & DRAWINGS ARE APPROXIMATE. 3. ACTUAL AREA MAY VARY FROM THE STATED AREA. 4. DRAWING ARE NOT TO SCALE. 5. LAYOUT REPRESENTATION AND IMAGES ARE FOR ILLUSTRATIVE PURPOSES ONLY AND MAY NOT REPRESENT THE ACTUAL SIZE, FEATURES, SPECIFICATIONS FOR KITCHEN FIXTURES, APPLIANCES, FITTINGS, FURNITURE OR FURNISHINGS AND FACADE. ACTUAL PRODUCTS AND DETAILS MAY VARY. 6. THE DEVELOPER RESERVES THE RIGHT TO MAKE REVISIONS/ ALTERATIONS, AT ITS ABSOLUTE DISCRETION, WITHOUT PRIOR INTIMATION OR ANY LIABILITY WHATSOEVER.

GARDEN VILLAS


T3 Bedroom + Majlis - Type DM

Plot Area


Min 281.13 sq.m 3,026.01 sq.ft
 Max 289.64 sq.m 3,117.66 sq.ft

Saleable Area

317.74 sq.m
 3,420.12 sq.ft

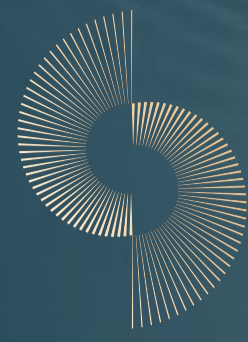

THE TERRACES
 AT SOBHA CITY

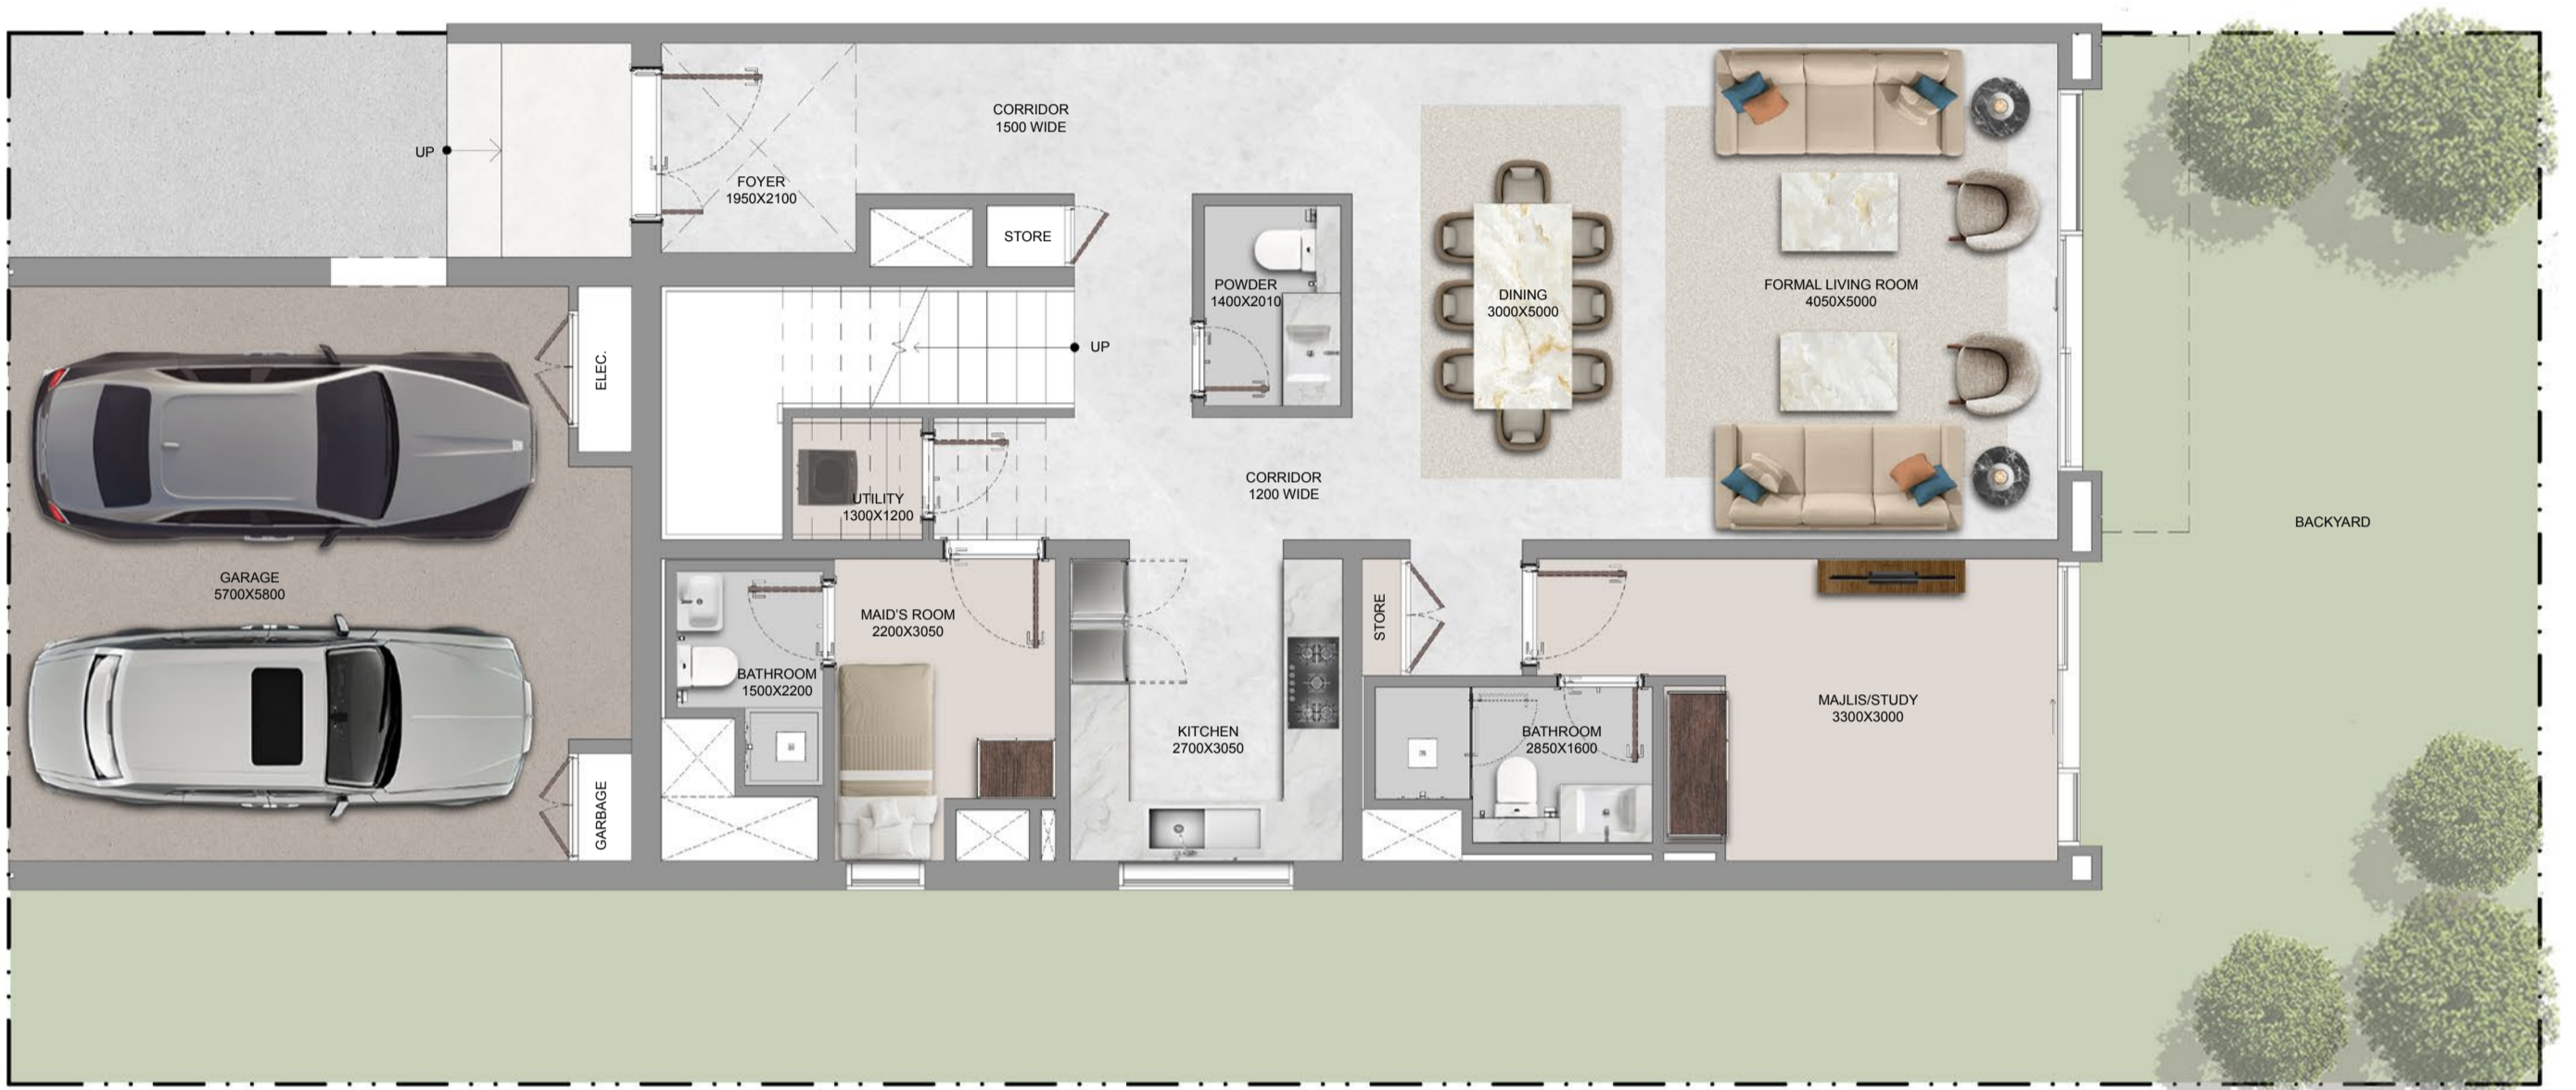

GROUND FLOOR



FIRST FLOOR

DISCLAIMER: 1. ALL DIMENSIONS ARE IN METRIC, MEASURED TO WALL. 2. ALL DIMENSIONS & DRAWINGS ARE APPROXIMATE. 3. ACTUAL AREA MAY VARY FROM THE STATED AREA. 4. DRAWING ARE NOT TO SCALE. 5. LAYOUT REPRESENTATION AND IMAGES ARE FOR ILLUSTRATIVE PURPOSES ONLY AND MAY NOT REPRESENT THE ACTUAL SIZE, FEATURES, SPECIFICATIONS FOR KITCHEN FIXTURES, APPLIANCES, FITTINGS, FURNITURE OR FURNISHINGS AND FACADE. ACTUAL PRODUCTS AND DETAILS MAY VARY. 6. THE DEVELOPER RESERVES THE RIGHT TO MAKE REVISIONS/ ALTERATIONS, AT ITS ABSOLUTE DISCRETION, WITHOUT PRIOR INTIMATION OR ANY LIABILITY WHATSOEVER.

GARDEN VILLAS


T4 Bedroom + Majlis - Type A

Plot Area

Min 319.31 sq.m 3,437.07 sq.ft
 Max 330.21 sq.m 3,554.33 sq.ft

Saleable Area

389.68 sq.m
 4,194.48 sq.ft

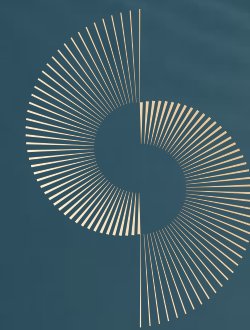

THE TERRACES
 AT SOBHA CITY



GROUND FLOOR



FIRST FLOOR



SECOND FLOOR

DISCLAIMER: 1. ALL DIMENSIONS ARE IN METRIC, MEASURED TO WALL. 2. ALL DIMENSIONS & DRAWINGS ARE APPROXIMATE. 3. ACTUAL AREA MAY VARY FROM THE STATED AREA. 4. DRAWING ARE NOT TO SCALE. 5. LAYOUT REPRESENTATION AND IMAGES ARE FOR ILLUSTRATIVE PURPOSES ONLY AND MAY NOT REPRESENT THE ACTUAL SIZE, FEATURES, SPECIFICATIONS FOR KITCHEN FIXTURES, APPLIANCES, FITTINGS, FURNITURE OR FURNISHINGS AND FACADE. ACTUAL PRODUCTS AND DETAILS MAY VARY. 6. THE DEVELOPER RESERVES THE RIGHT TO MAKE REVISIONS/ ALTERATIONS, AT ITS ABSOLUTE DISCRETION, WITHOUT PRIOR INTIMATION OR ANY LIABILITY WHATSOEVER.

GARDEN VILLAS


T4 Bedroom + Majlis - Type AM

Plot Area

Min 314.72 sq.m 3,387.60 sq.ft
 Max 330.21 sq.m 3,554.36 sq.ft

Saleable Area

389.68 sq.m
 4,194.48 sq.ft

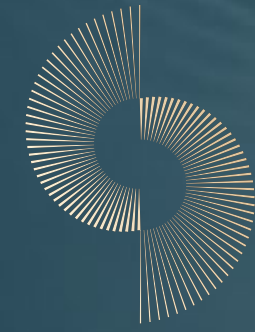


THE TERRACES
 AT SOBHA CITY



GROUND FLOOR



FIRST FLOOR

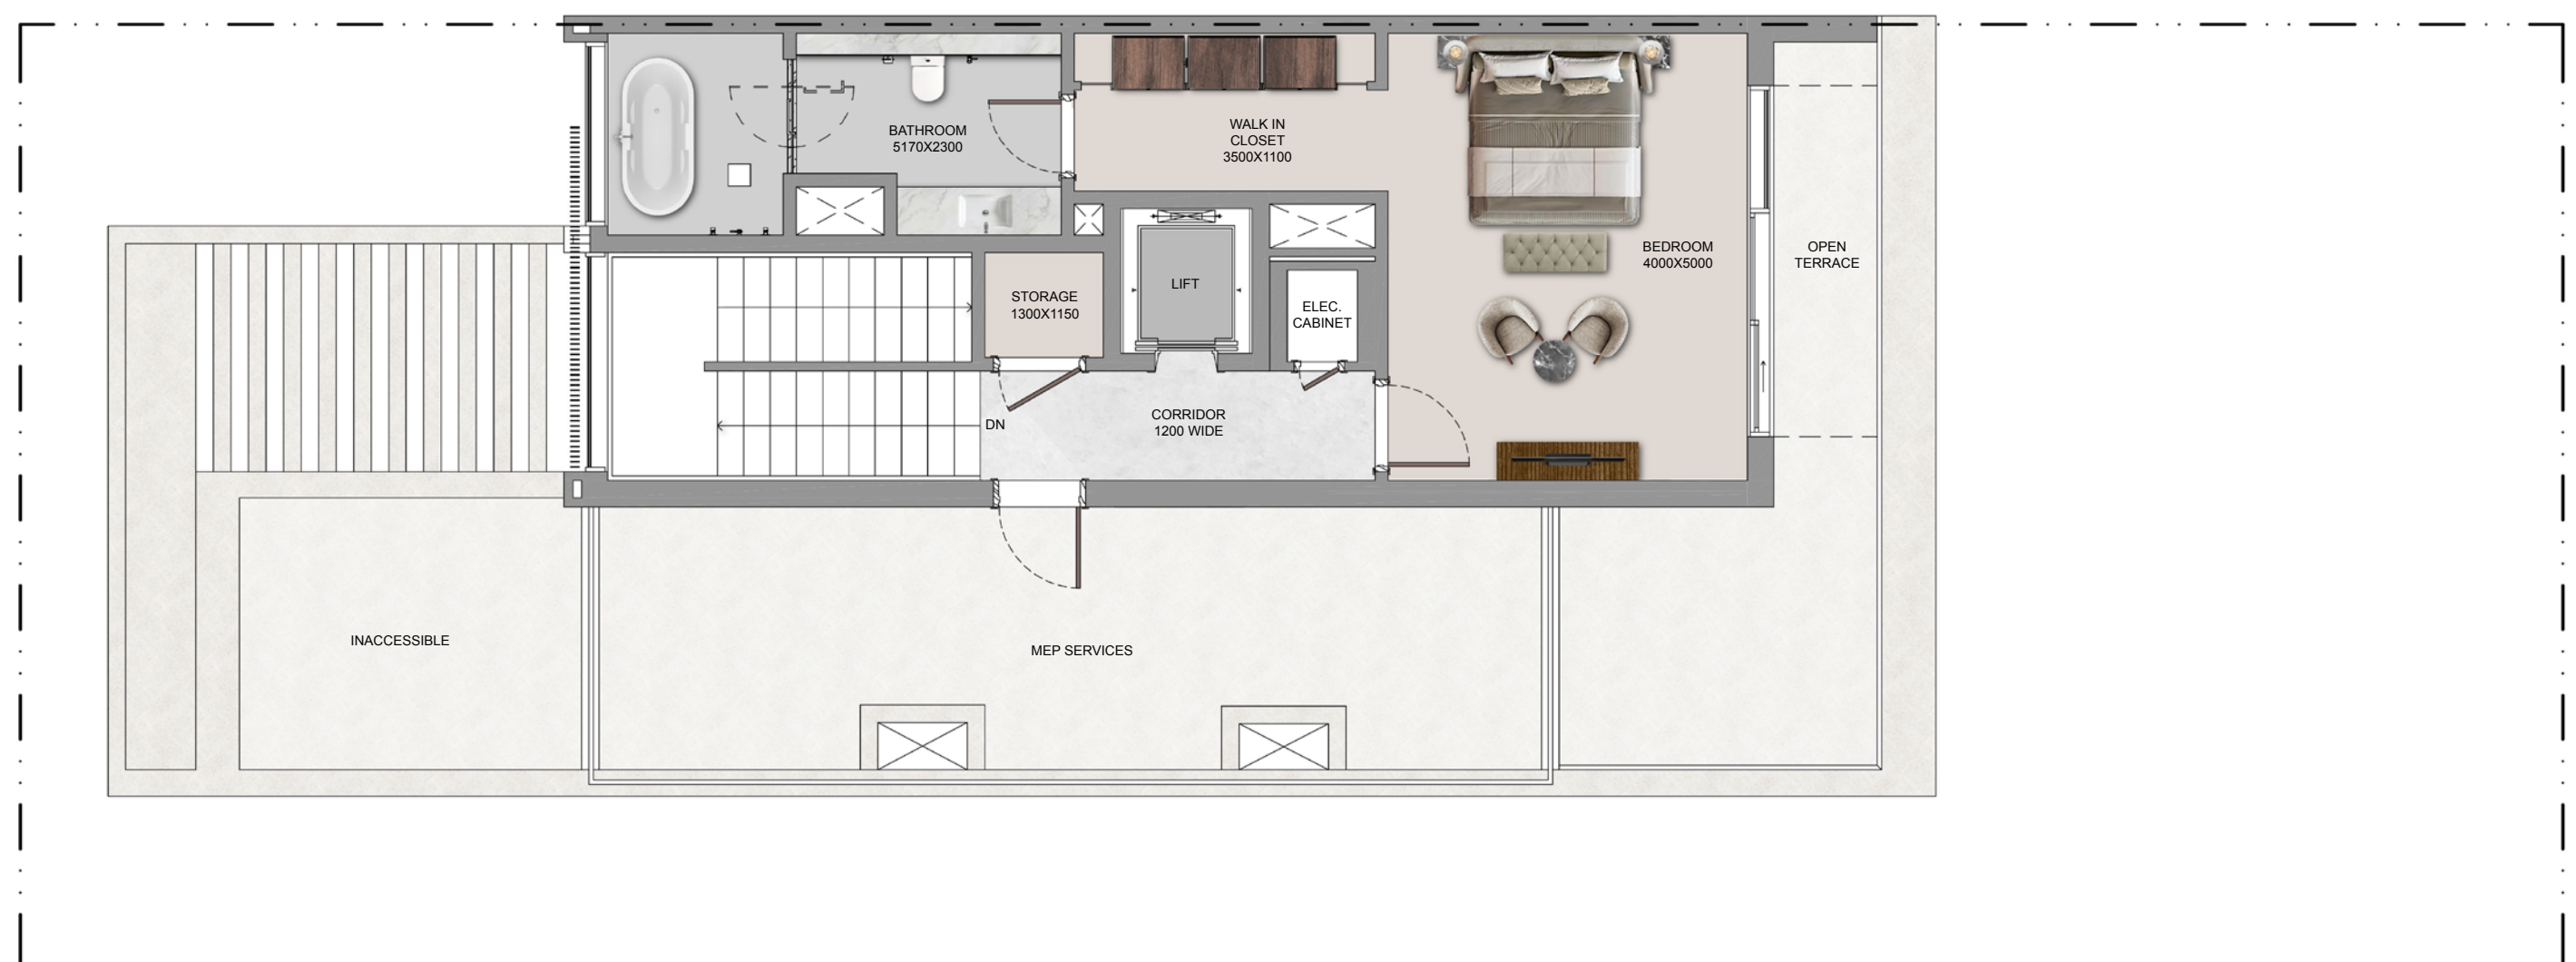

SECOND FLOOR

DISCLAIMER: 1. ALL DIMENSIONS ARE IN METRIC, MEASURED TO WALL. 2. ALL DIMENSIONS & DRAWINGS ARE APPROXIMATE. 3. ACTUAL AREA MAY VARY FROM THE STATED AREA. 4. DRAWING ARE NOT TO SCALE. 5. LAYOUT REPRESENTATION AND IMAGES ARE FOR ILLUSTRATIVE PURPOSES ONLY AND MAY NOT REPRESENT THE ACTUAL SIZE, FEATURES, SPECIFICATIONS FOR KITCHEN FIXTURES, APPLIANCES, FITTINGS, FURNITURE OR FURNISHINGS AND FACADE. ACTUAL PRODUCTS AND DETAILS MAY VARY. 6. THE DEVELOPER RESERVES THE RIGHT TO MAKE REVISIONS/ ALTERATIONS, AT ITS ABSOLUTE DISCRETION, WITHOUT PRIOR INTIMATION OR ANY LIABILITY WHATSOEVER.

GARDEN VILLAS


T4 Bedroom + Majlis - Type A Variant

Plot Area

Min 352.82 sq.m 3,797.73 sq.ft
 Max 360.78 sq.m 3,883.38 sq.ft

Saleable Area


420.32 sq.m
 4,524.29 sq.ft

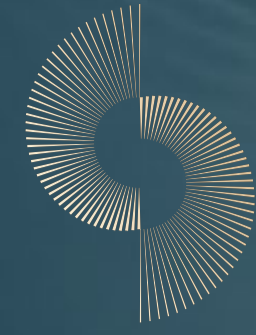


THE TERRACES
 AT SOBHA CITY



GROUND FLOOR

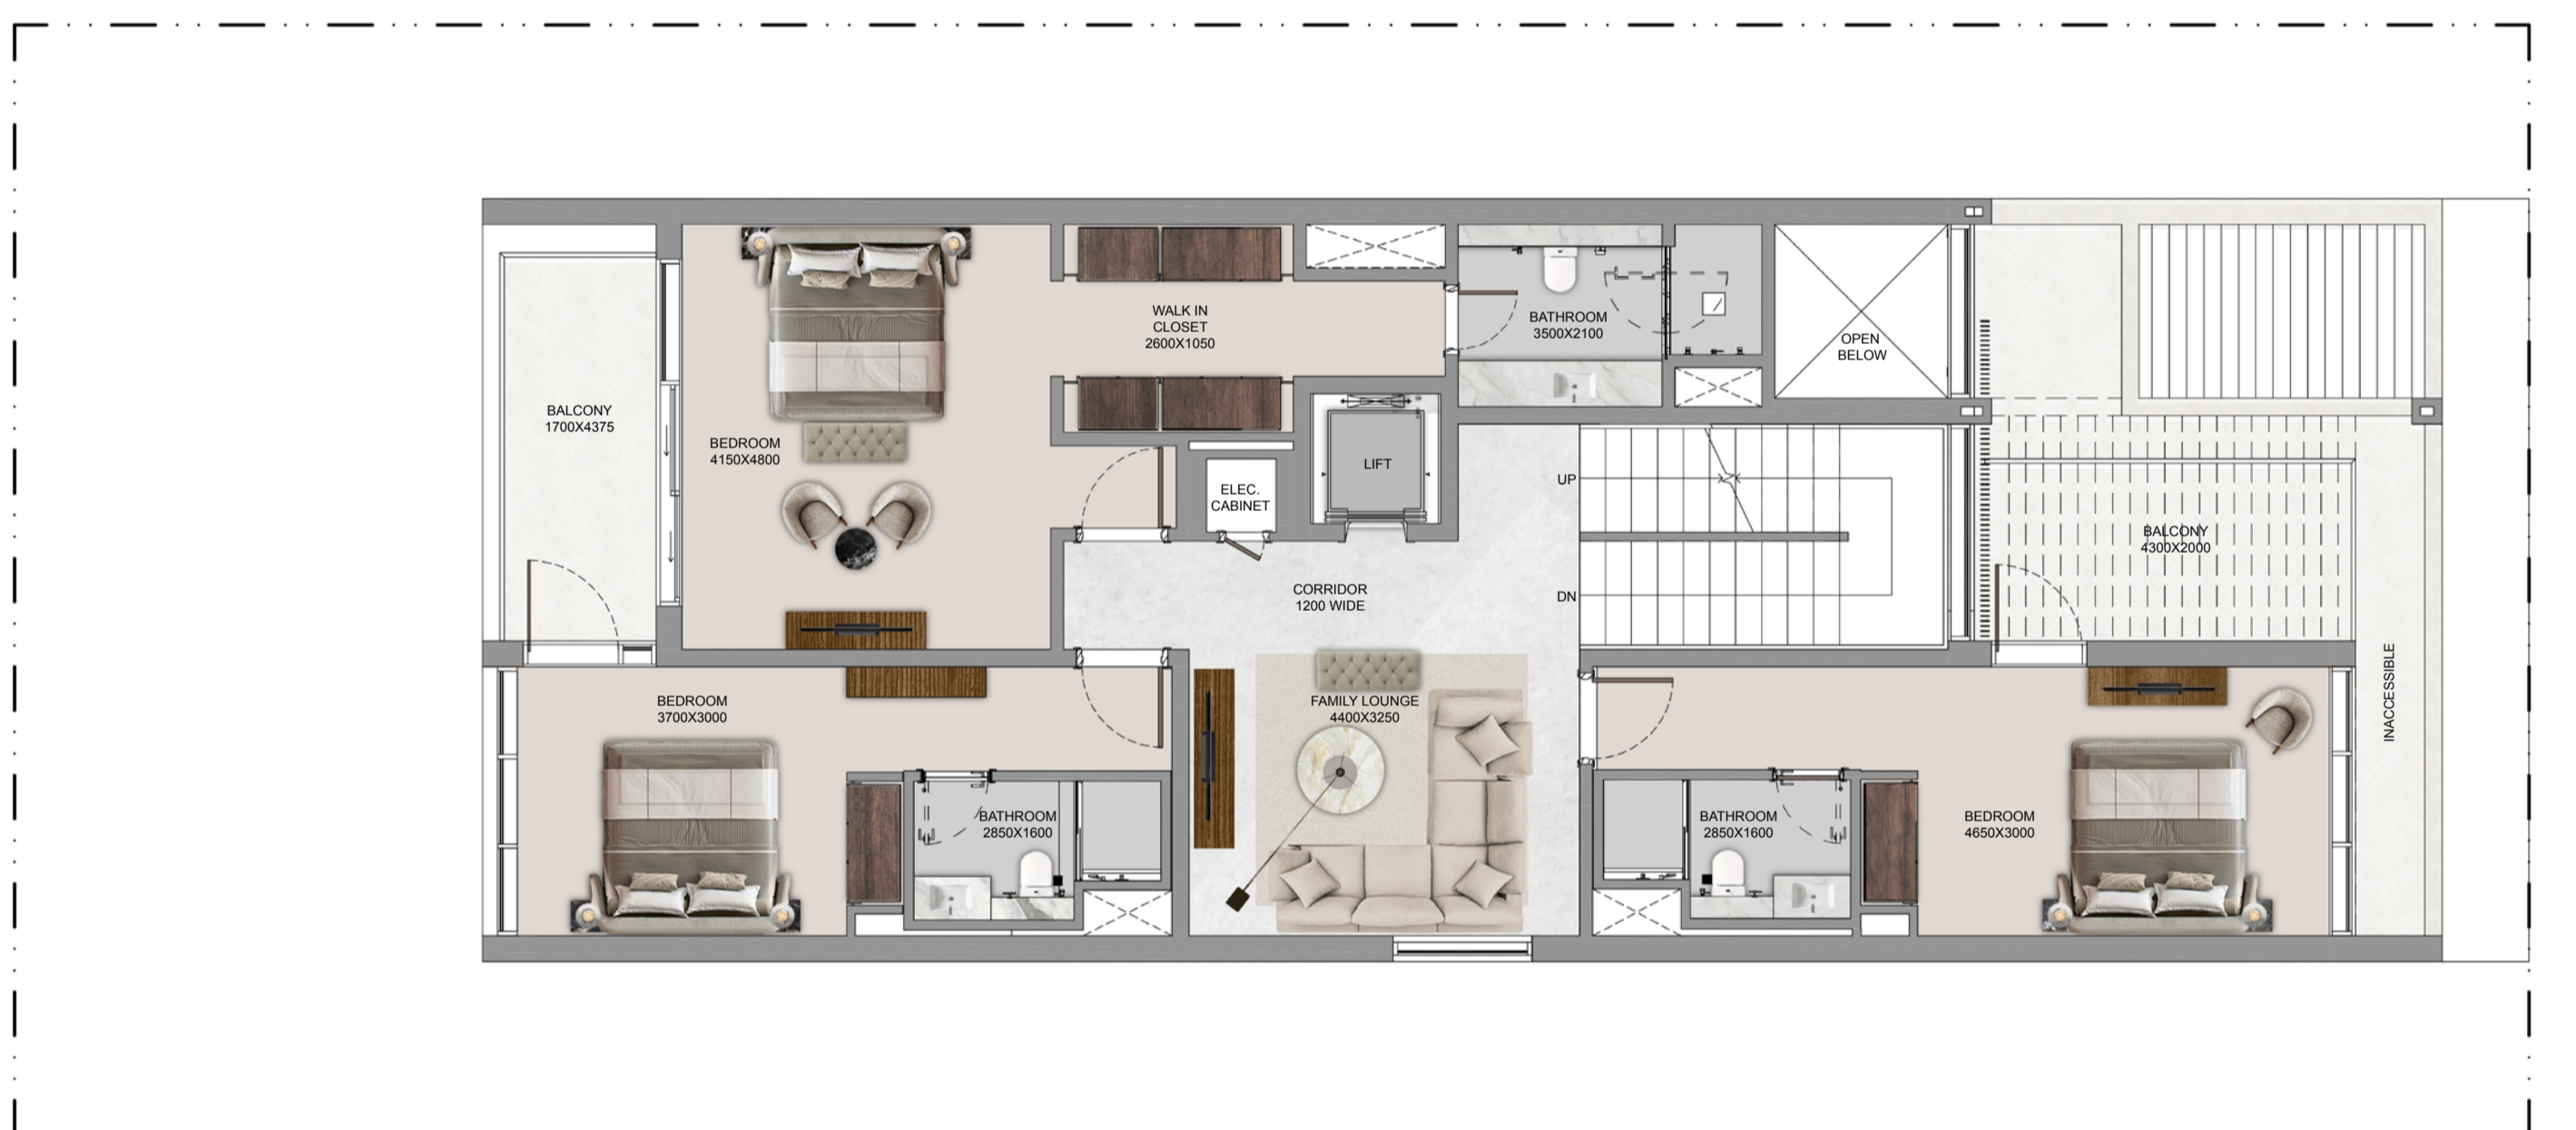

FIRST FLOOR

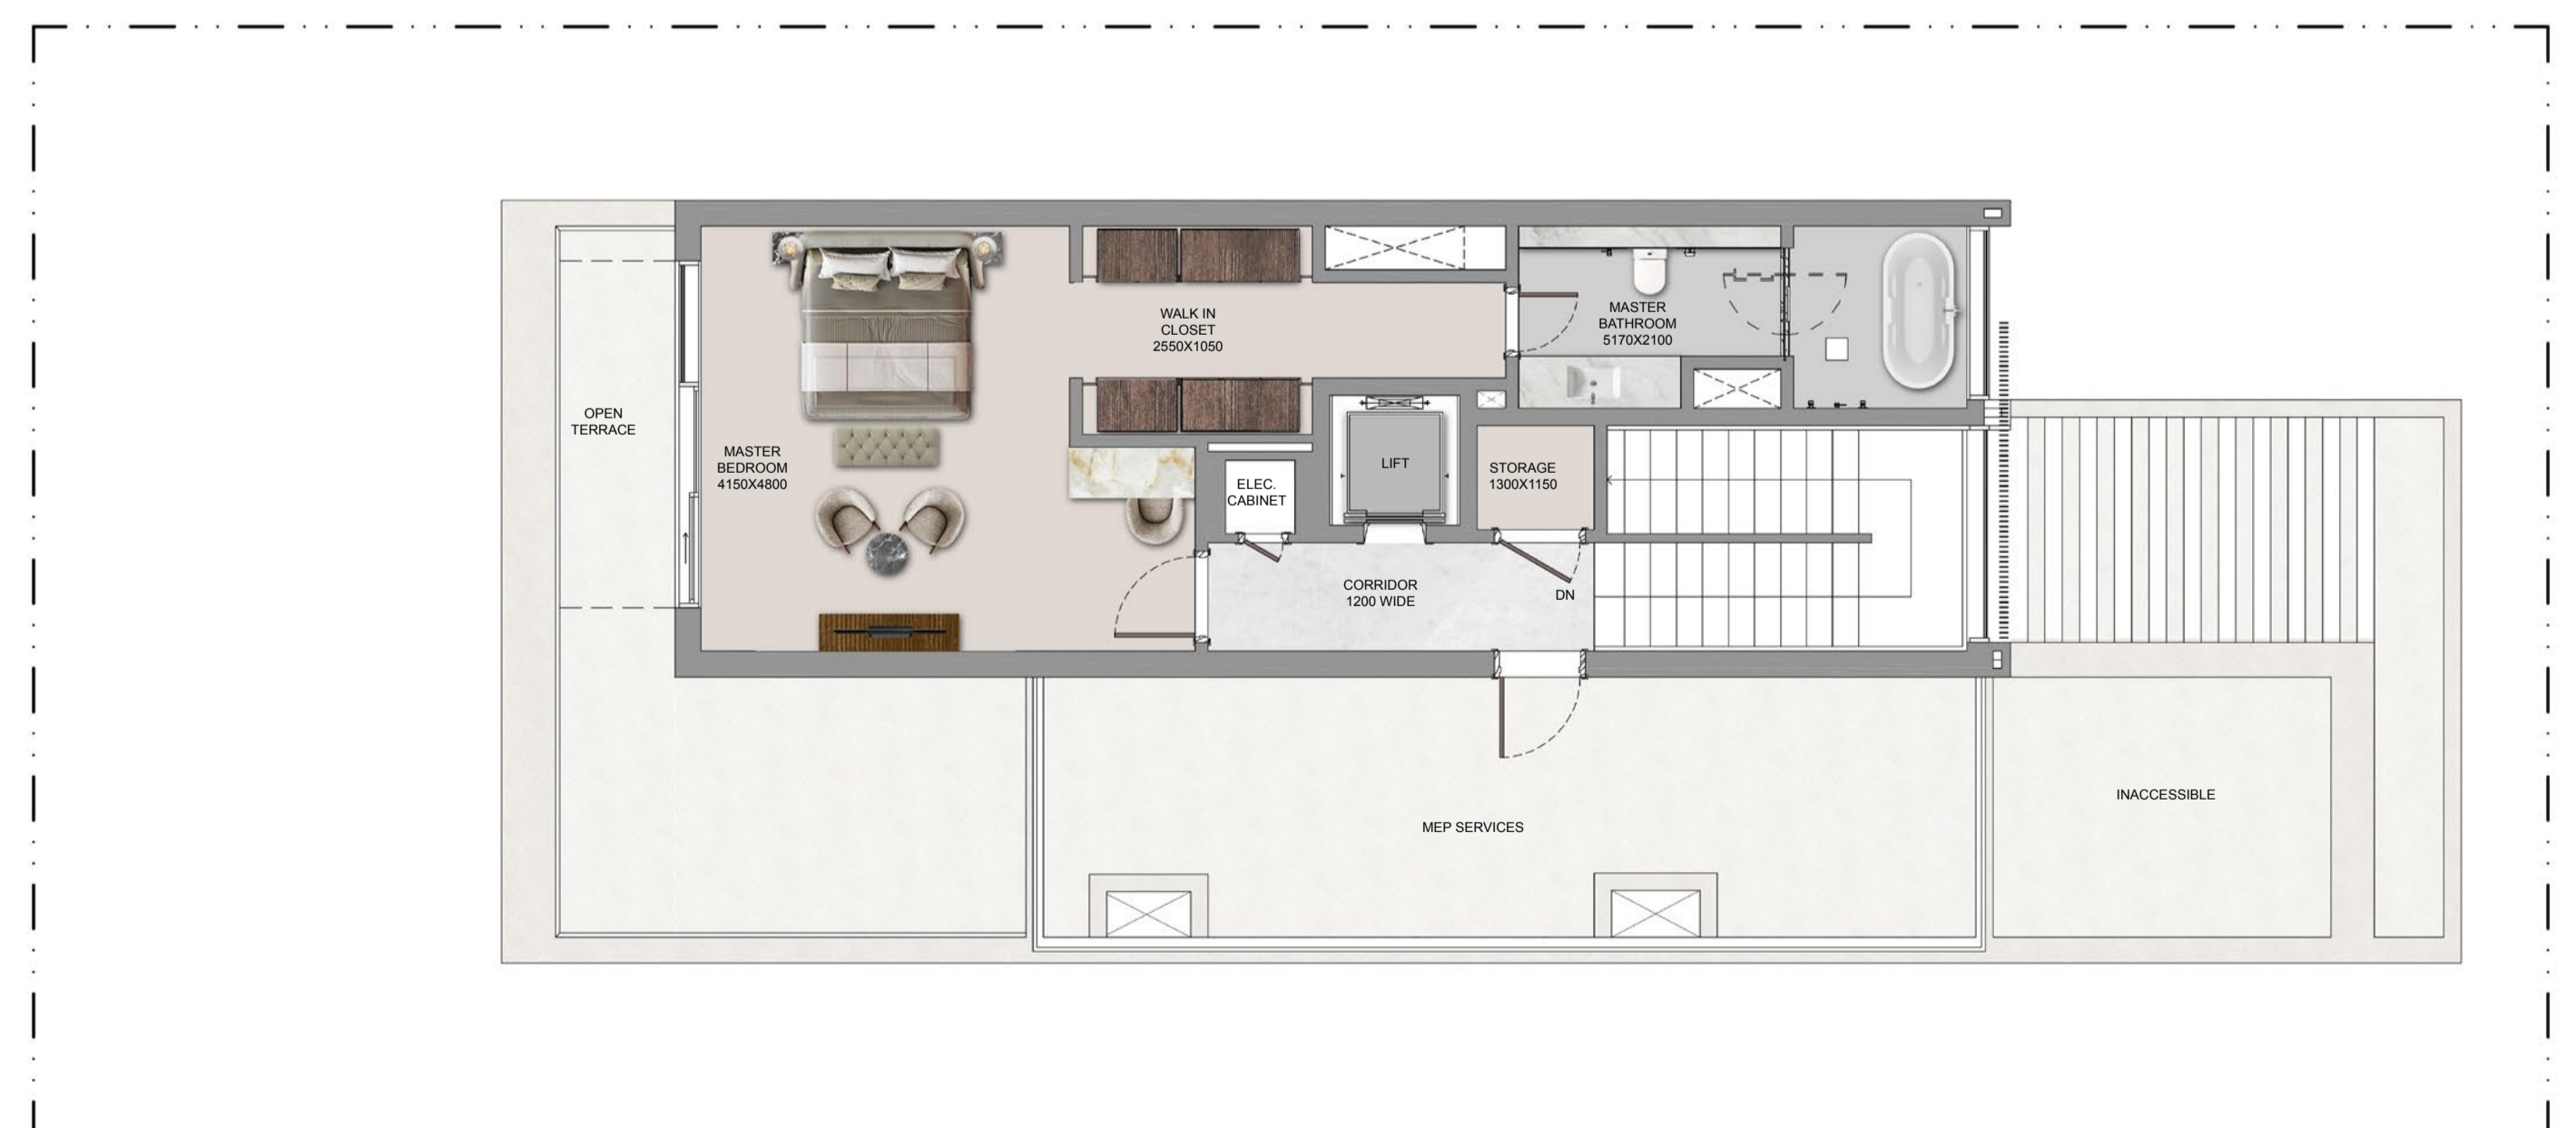

SECOND FLOOR

DISCLAIMER: 1. ALL DIMENSIONS ARE IN METRIC, MEASURED TO WALL. 2. ALL DIMENSIONS & DRAWINGS ARE APPROXIMATE. 3. ACTUAL AREA MAY VARY FROM THE STATED AREA. 4. DRAWING ARE NOT TO SCALE. 5. LAYOUT REPRESENTATION AND IMAGES ARE FOR ILLUSTRATIVE PURPOSES ONLY AND MAY NOT REPRESENT THE ACTUAL SIZE, FEATURES, SPECIFICATIONS FOR KITCHEN FIXTURES, APPLIANCES, FITTINGS, FURNITURE OR FURNISHINGS AND FACADE. ACTUAL PRODUCTS AND DETAILS MAY VARY. 6. THE DEVELOPER RESERVES THE RIGHT TO MAKE REVISIONS/ ALTERATIONS, AT ITS ABSOLUTE DISCRETION, WITHOUT PRIOR INTIMATION OR ANY LIABILITY WHATSOEVER.

GARDEN VILLAS


T4 Bedroom + Majlis - Type A Variant Mirror

Plot Area

Min 348.88 sq.m 3,755.30 sq.ft
 Max 360.20 sq.m 3,877.21 sq.ft

Saleable Area


420.32 sq.m
 4,524.29 sq.ft

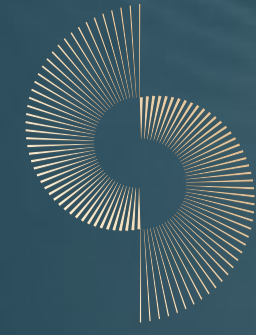


THE TERRACES
 AT SOBHA CITY



GROUND FLOOR

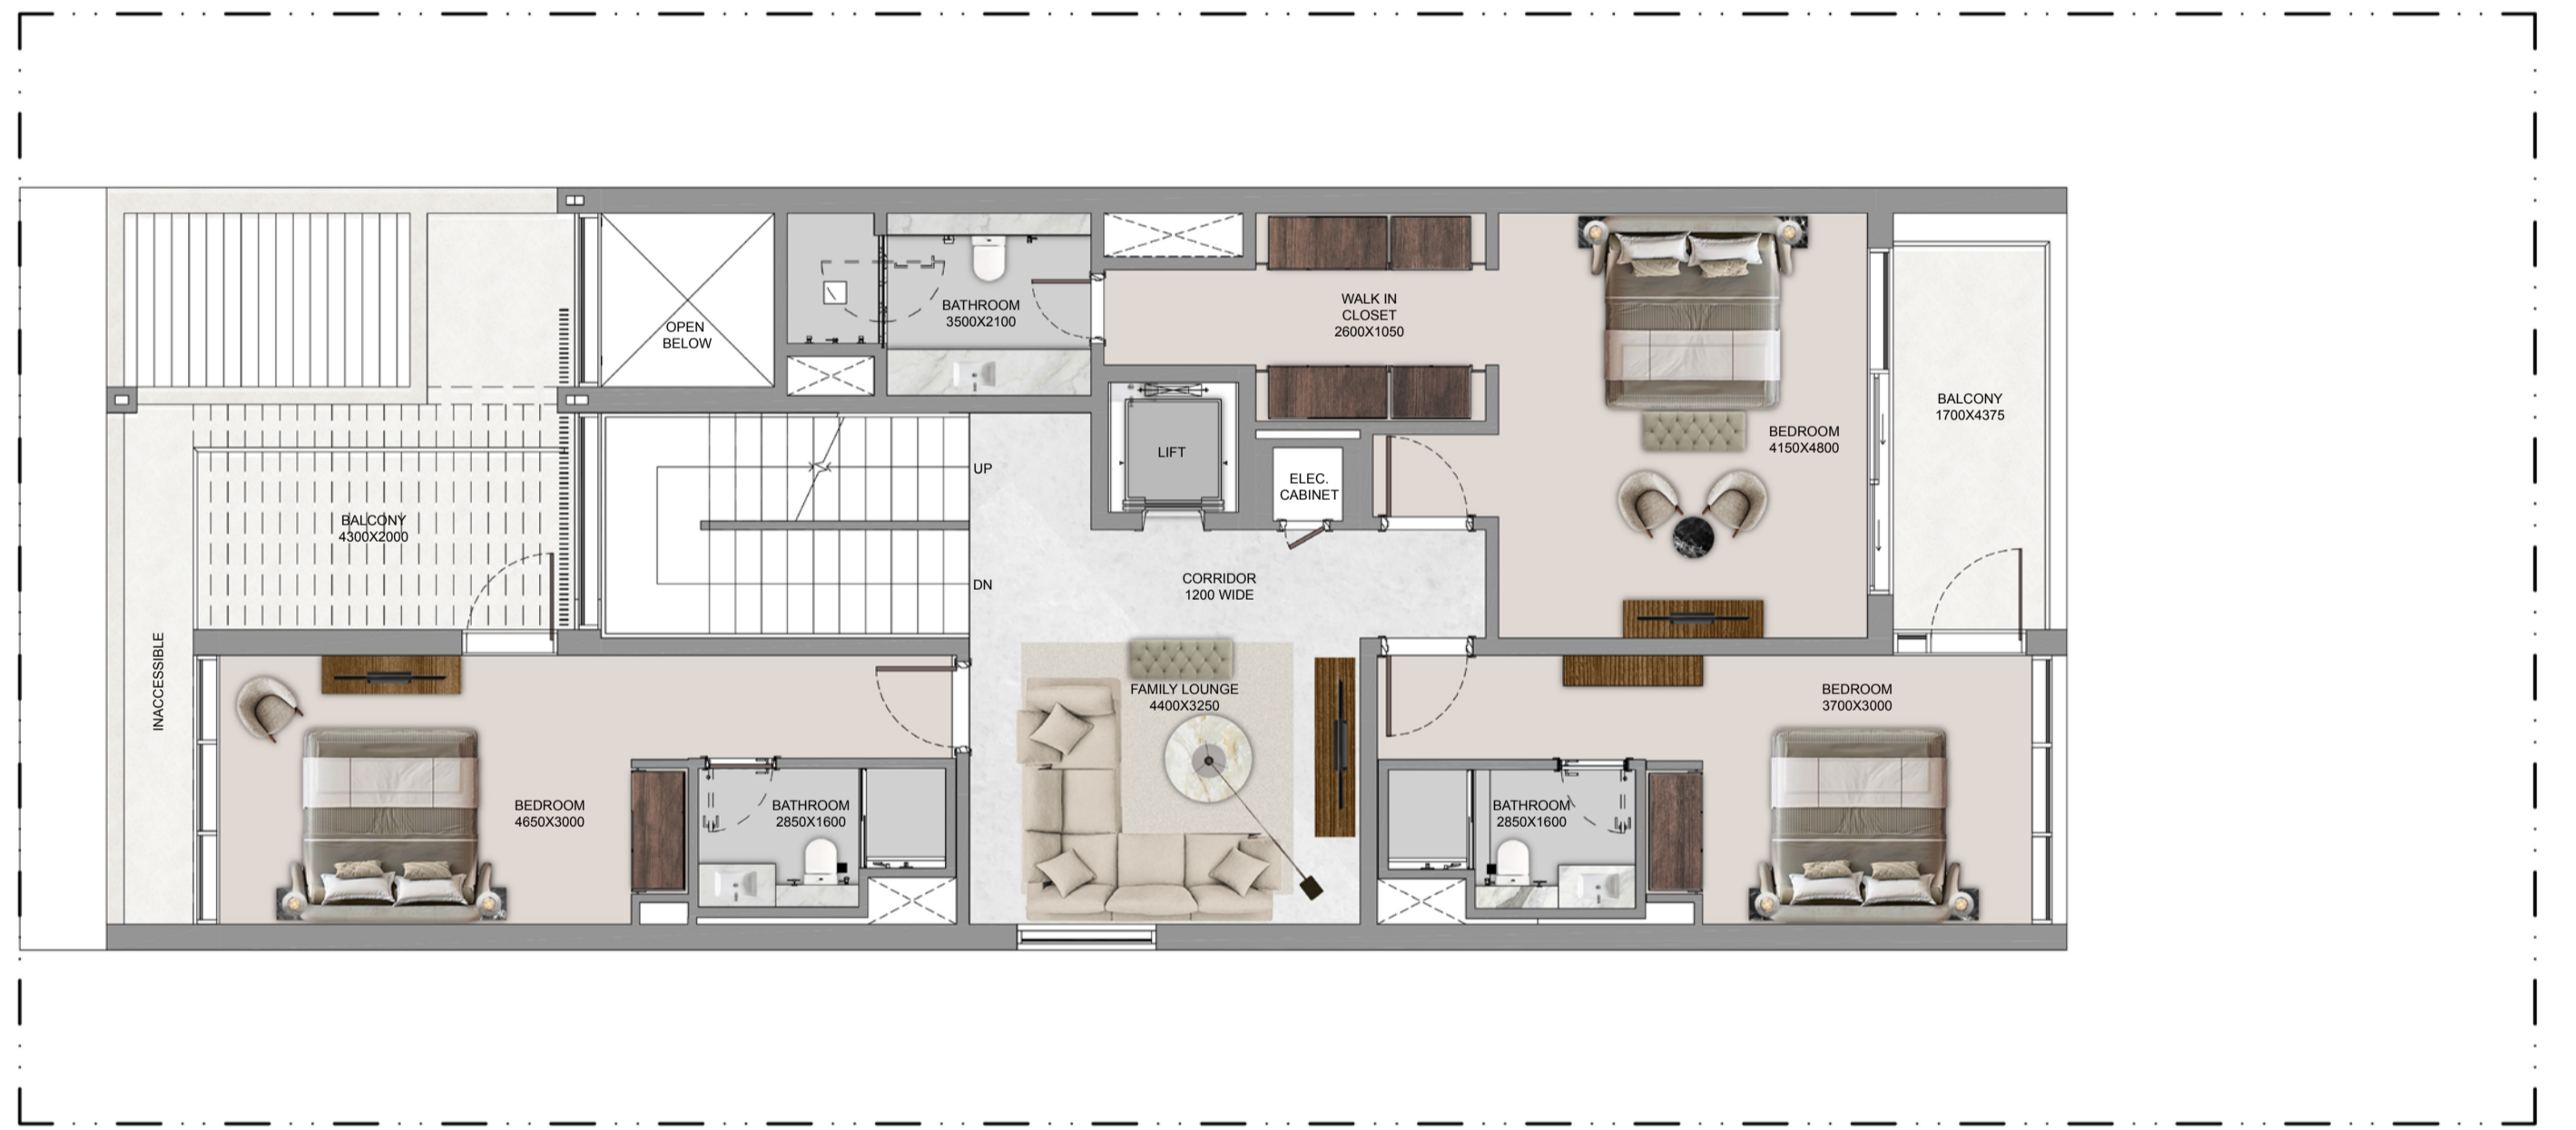


FIRST FLOOR

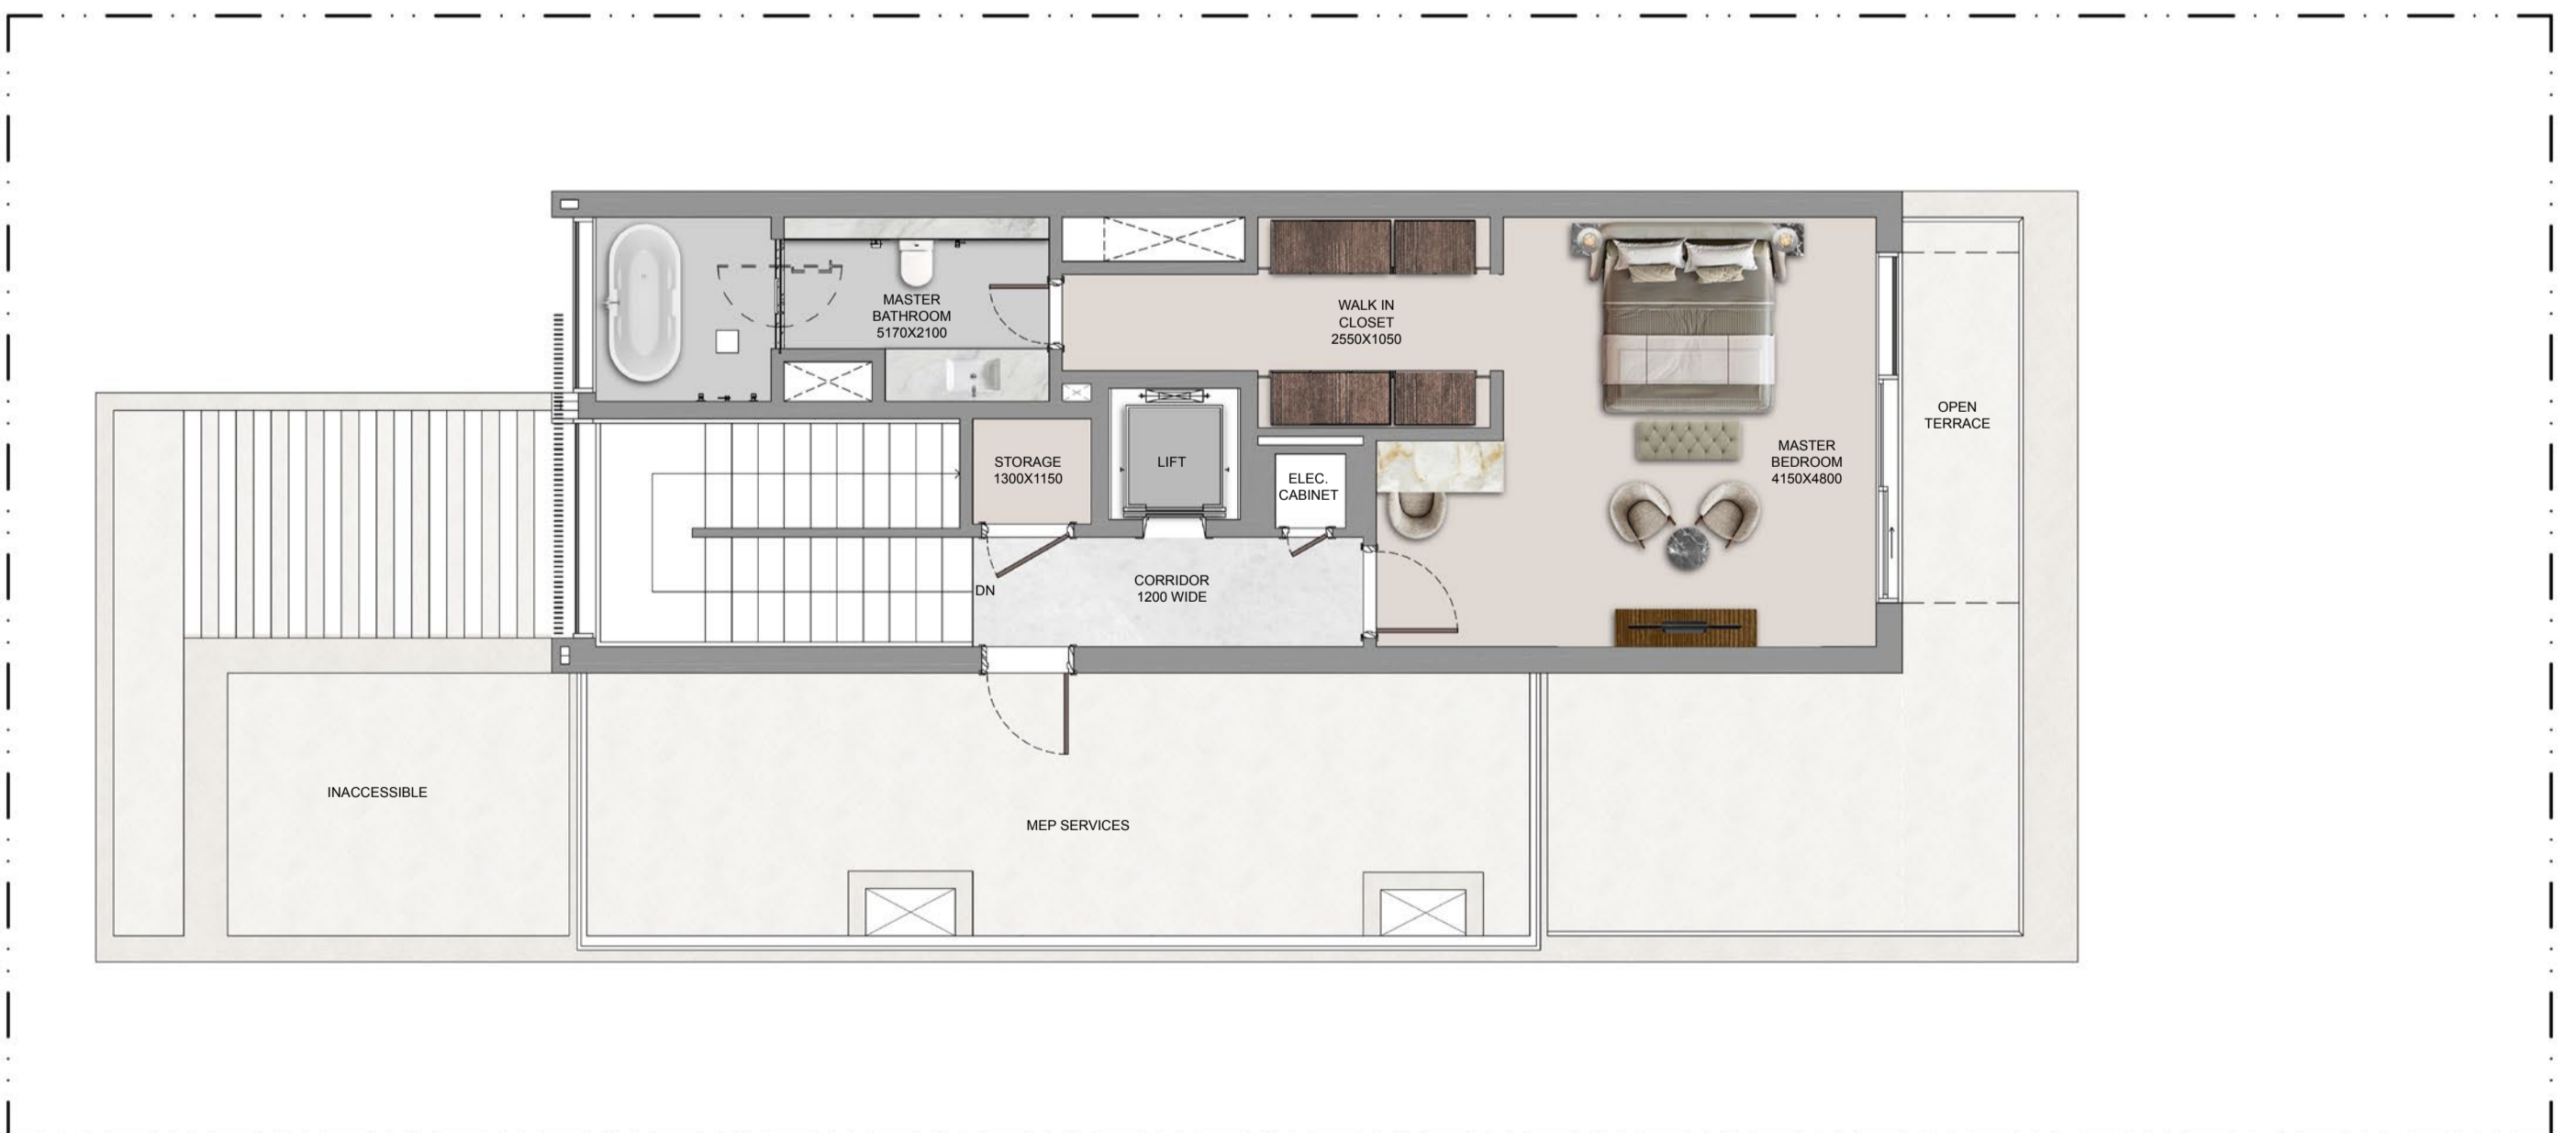

SECOND FLOOR

DISCLAIMER: 1. ALL DIMENSIONS ARE IN METRIC, MEASURED TO WALL. 2. ALL DIMENSIONS & DRAWINGS ARE APPROXIMATE. 3. ACTUAL AREA MAY VARY FROM THE STATED AREA. 4. DRAWING ARE NOT TO SCALE. 5. LAYOUT REPRESENTATION AND IMAGES ARE FOR ILLUSTRATIVE PURPOSES ONLY AND MAY NOT REPRESENT THE ACTUAL SIZE, FEATURES, SPECIFICATIONS FOR KITCHEN FIXTURES, APPLIANCES, FITTINGS, FURNITURE OR FURNISHINGS AND FACADE. ACTUAL PRODUCTS AND DETAILS MAY VARY. 6. THE DEVELOPER RESERVES THE RIGHT TO MAKE REVISIONS/ ALTERATIONS, AT ITS ABSOLUTE DISCRETION, WITHOUT PRIOR INTIMATION OR ANY LIABILITY WHATSOEVER.

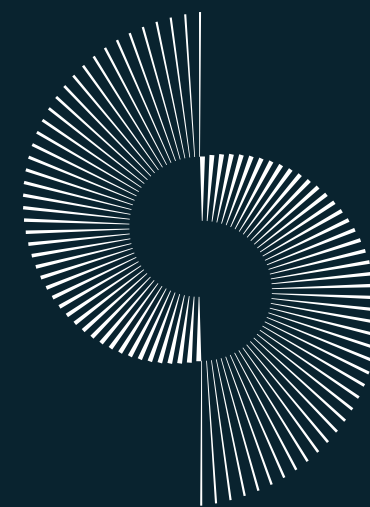

SOBHA CITY

ABU DHABI

ACD : DECEMBER 2029

DISCLAIMER: The images shown are for illustration purposes only and may not be an exact representation of the product. | The images use computer graphics technology (photorealistic rendering) to showcase the building and apartment's design, including the façade, elevations, and interiors. All furniture, lighting, finishes, facade, and art shown are for marketing purposes only. All contents in these images are for illustrative purposes only and subject to change. | The Amenities mentioned are only representational and informative. Information, images and visuals, or locations shown hereby are only an indicative of the envisaged developments and the same are subject to approvals from local authorities. The Developer reserves rights to make additions, deletions, alterations, or amendments without prior notice.

SOBHA
REALTY