




ALMARYAH  
  
VISTA



LIVE, WORK, AND PLAY

# UNIT FLOOR PLANS



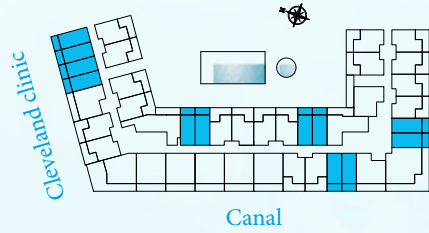

STUDIO PLAN	
01 BEDROOM	3.4 x 4.0 m2
02 BATHROOM	1.6 x 2.7 m2
03 KITCHEN	3.0 x 1.7 m2
04 BALCONY	VARIABLE

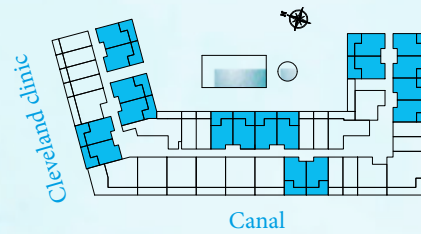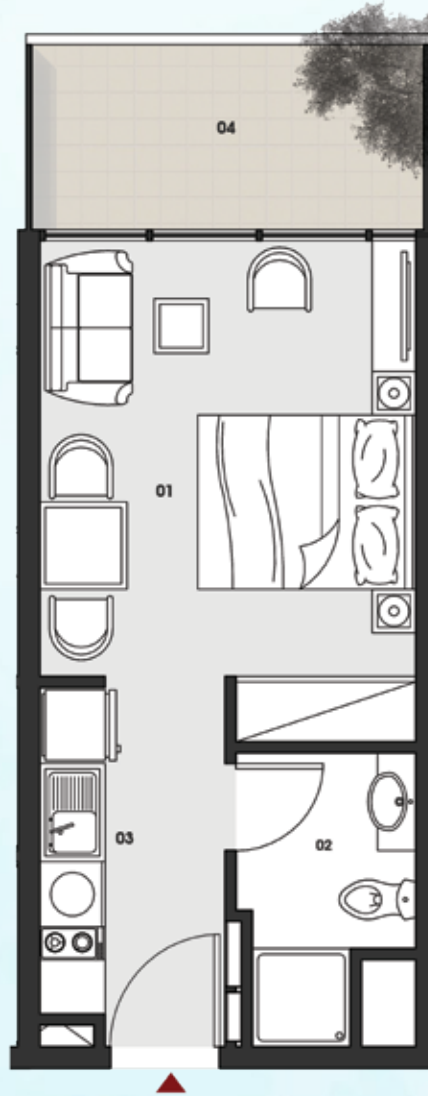


JUNIOR ONE BEDROOM PLAN	
01 LIVINGROOM	3.4 x 2.3 m2
02 DINING	2.0 x 1.5 m2
03 KITCHEN	2.0 x 2.3 m2
04 BEDROOM	4.0 x 3.0 m2
05 BATHROOM	2.2 x 2.0 m2
06 BALCONY	VARIABLE



**ONE BEDROOM TYPE A PLAN**



01 LIVING	3.5 x 3.4 m <sup>2</sup>
02 KEICHEN	2.0 x 2.2 m <sup>2</sup>
03 DINING	1.5x 2.2 m <sup>2</sup>
04 BEDROOM	3.5 x 3.5 m <sup>2</sup>
05 BATHROOM	1.8 x 2.2 m <sup>2</sup>
06 BALCONY	VARIABLE

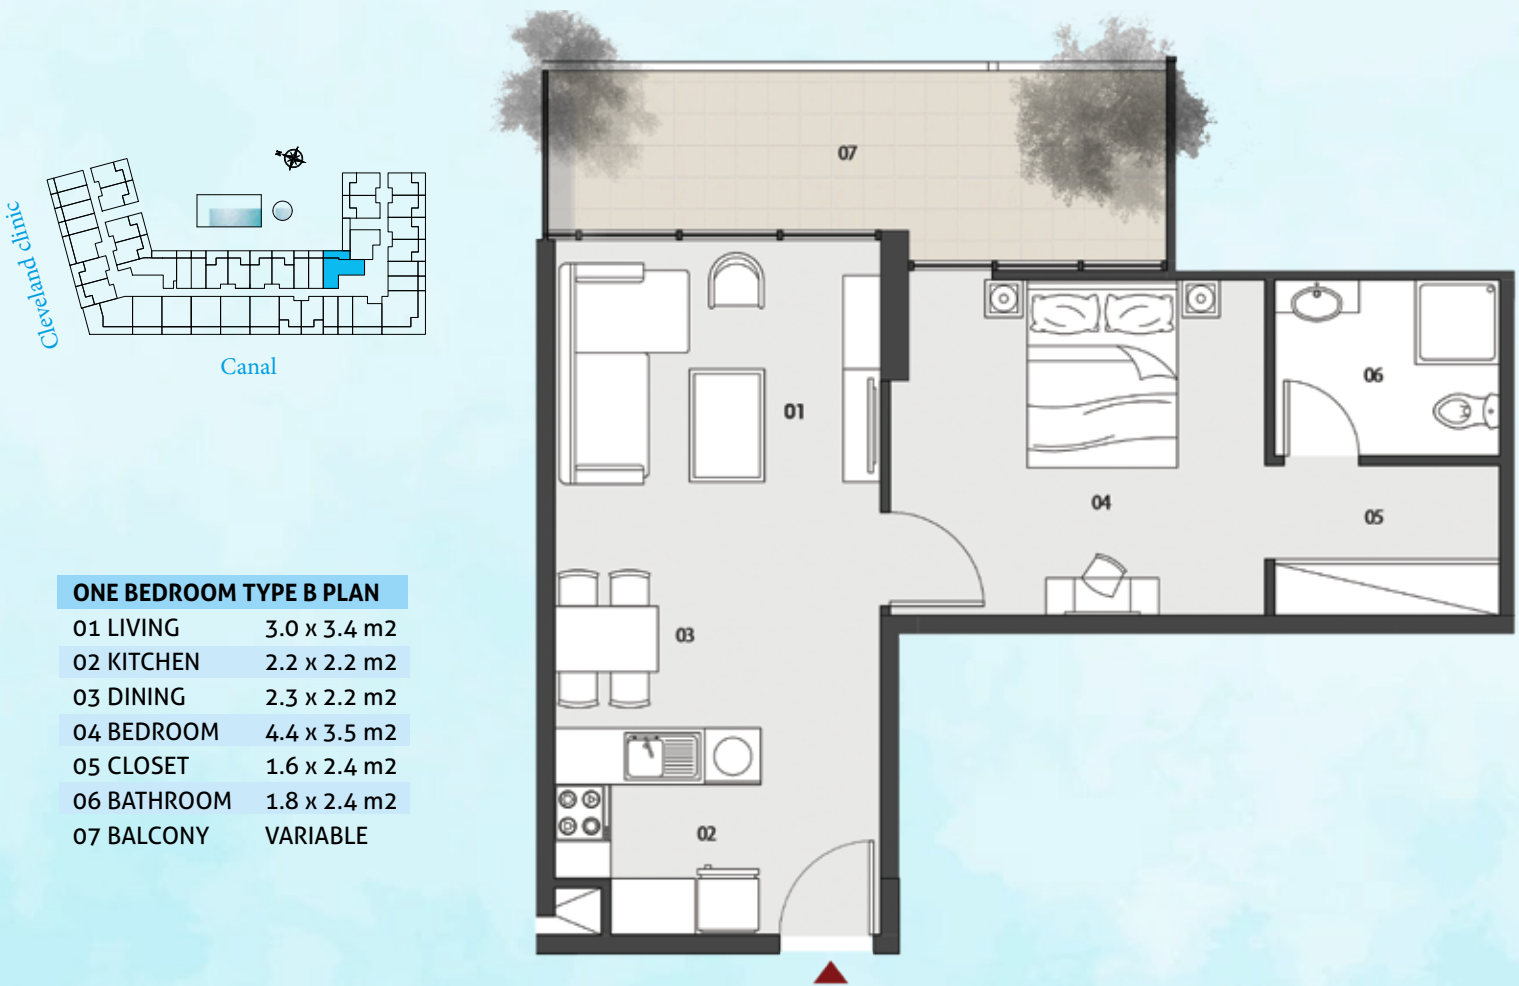

**ONE BEDROOM TYPE B PLAN**

01 LIVING	3.0 x 3.4 m <sup>2</sup>
02 KITCHEN	2.2 x 2.2 m <sup>2</sup>
03 DINING	2.3 x 2.2 m <sup>2</sup>
04 BEDROOM	4.4 x 3.5 m <sup>2</sup>
05 CLOSET	1.6 x 2.4 m <sup>2</sup>
06 BATHROOM	1.8 x 2.4 m <sup>2</sup>
07 BALCONY	VARIABLE


"All drawings and dimensions are approximates. Drawings are not to scale and are subjects to change without notice. The developer reserves the right to make revisions. The units are taken from the typical floor of the building and columns may vary in size depending on the floor level. The furnishings and accessories shown are for representation only. The length and width of the unit and balcony varies depending on which floor and which orientation the unit is located within the building to comply with the building authority regulations."

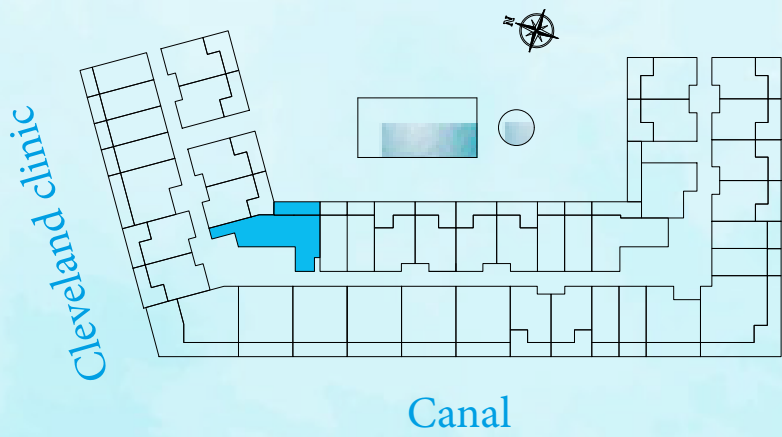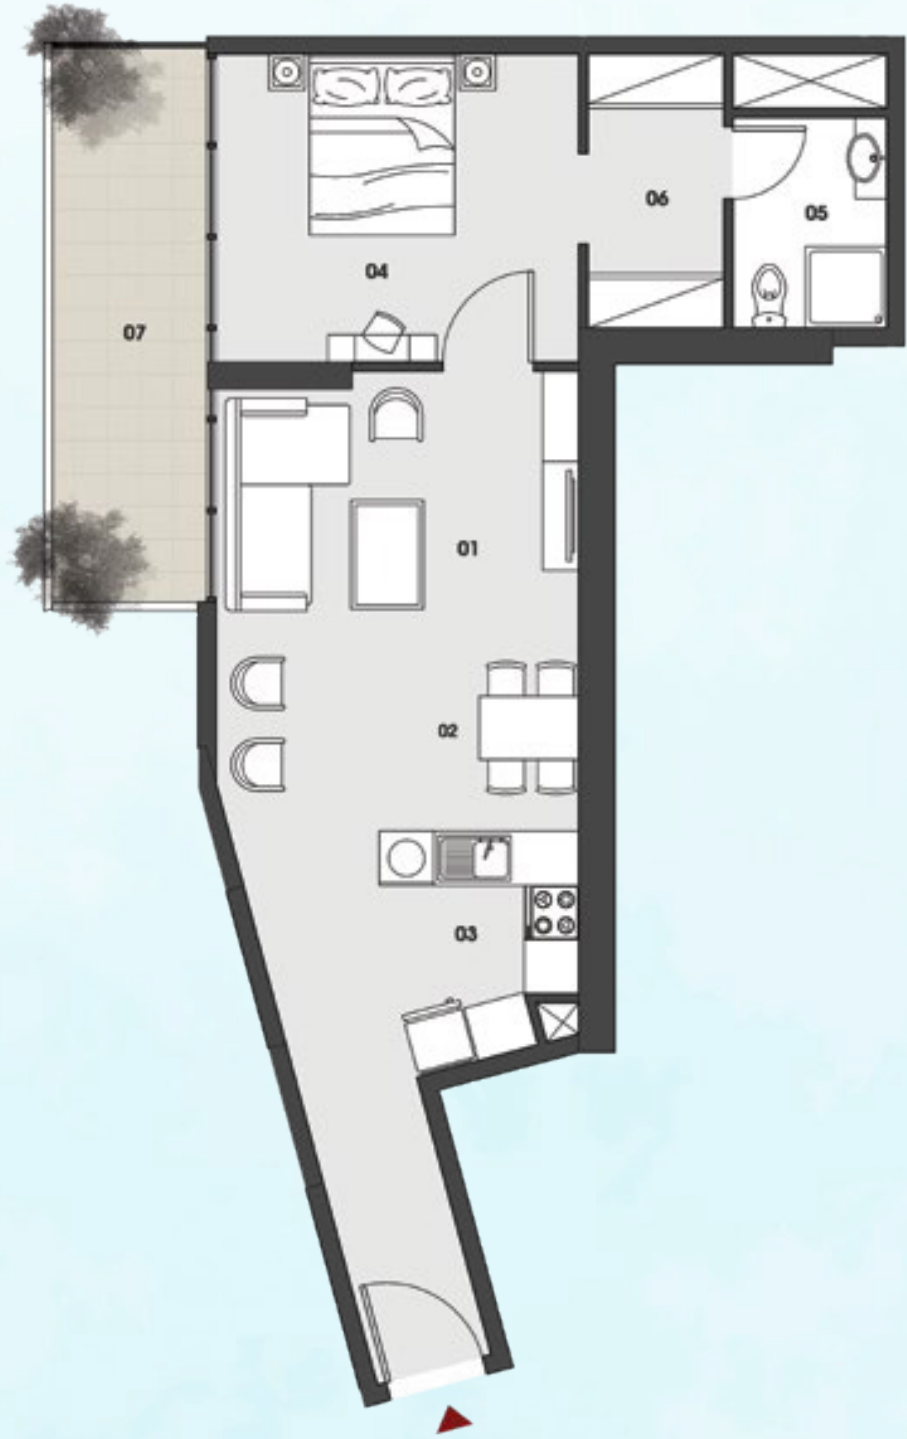

**ONE BEDROOM TYPE C PLAN**


01 LIVING	4.5 x 4.0 m2
02 KITCHEN	2.2 x 3.0 m2
03 DINING	2.0 x 2.0 m2
04 BEDROOM	4.0 x 3.4 m2
05 CLOSET	1.5 x 3.0 m2
06 BATHROOM	1.7 x 2.3 m2
07 BALCONY	VARIABLE

"All drawings and dimensions are approximates. Drawings are not to scale and are subjects to change without notice. The developer reserves the right to make revisions. The units are taken from the typical floor of the building and columns may vary in size depending on the floor level. The furnishings and accessories shown are for representation only. The length and width of the unit and balcony varies depending on which floor and which orientation the unit is located within the building to comply with the building authority regulations."

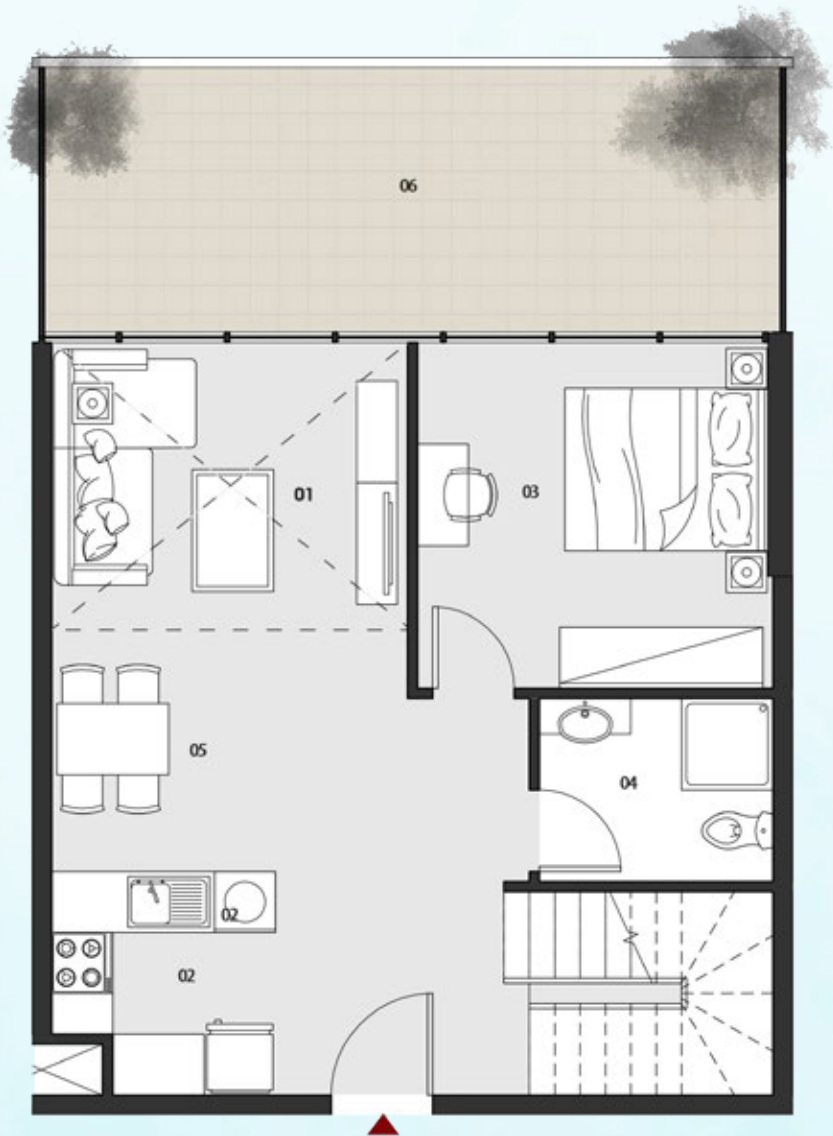

**THREE BEDROOM LOFT TYPE A PLAN  
LOWER LEVEL**

01 LIVING	5.2 x 3.5 m <sup>2</sup>
02 KITCHEN	2.2 x 2.2 m <sup>2</sup>
03 DINING	2.2 x 3.5 m <sup>2</sup>
04 BEDROOM	3.5 x 3.5 m <sup>2</sup>
05 BATHROOM	2.2 x 1.8 m <sup>2</sup>
06 BALCONY	VARIABLE

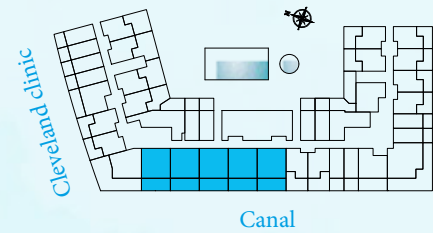

**THREE BEDROOM LOFT TYPE A PLAN  
UPPER LEVEL**


01 BEDROOM	3.5 x 3.4 m <sup>2</sup>
02 BATHROOM	2.2 x 1.8 m <sup>2</sup>





**THREE BEDROOM LOFT TYPE B  
PLAN LOWER LEVEL**


01 LIVING	4.0 x 3.5 m2
02 KITCHEN	2.2 x 2.2 m2
03 DINING	2.5 x 2.2 m2
04 BEDROOM	3.5 x 3.4 m2
05 BATHROOM	2.2 x 1.4 m2
06 STAIRS	2.2 x 1.7 m2
07 BALCONY	VARIABLE

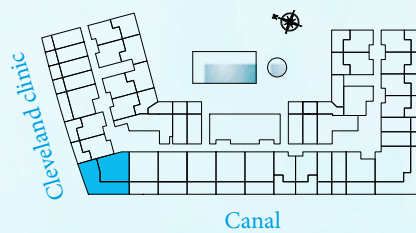

**THREE BEDROOM LOFT TYPE B  
PLAN UPPER LEVEL**



01 BEDROOM	3.7 x 3.5 m2
02 BATHROOM	2.5 x 1.8 m2



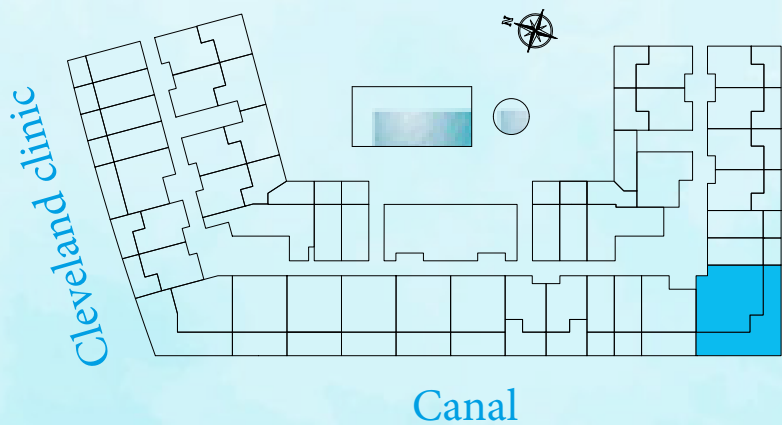



THREE BEDROOM TYPE A PLAN	
01 KITCHEN	2.1 x 2.2 m <sup>2</sup>
02 LIVING/DINING	3.4 x 5.2 m <sup>2</sup>
03 BATHROOM	2.2 x 1.6 m <sup>2</sup>
04 MASTER BEDROOM	3.7 x 2.8 m <sup>2</sup>
05 MASTER BATHROOM	1.8 x 1.7 m <sup>2</sup>
06 MASTER BEDROOM	3.4 x 3.6 m <sup>2</sup>
07 MASTER BATHROOM	2.2 x 1.6 m <sup>2</sup>
08 BEDROOM	3.0 x 3.3 m <sup>2</sup>
09 BALCONY	10.8 x 3.6 m <sup>2</sup>
10 BALCONY	1.4 x 3.4 m <sup>2</sup>

"All drawings and dimensions are approximates. Drawings are not to scale and are subjects to change without notice. The developer reserves the right to make revisions. The units are taken from the typical floor of the building and columns may vary in size depending on the floor level. The furnishings and accessories shown are for representation only. The length and width of the unit and balcony varies depending on which floor and which orientation the unit is located within the building to comply with the building authority regulations."

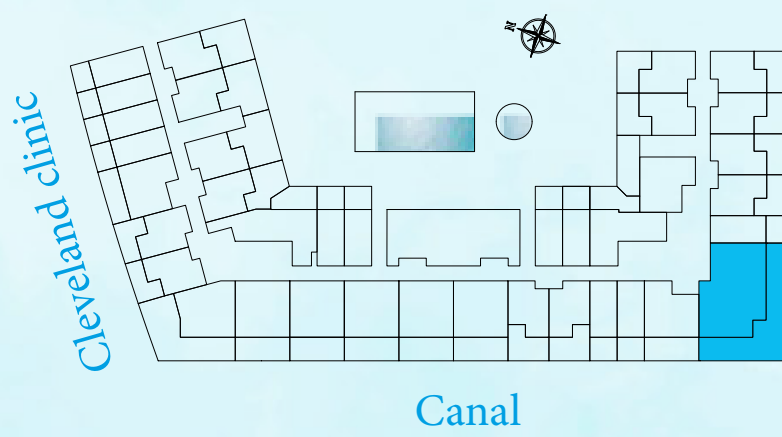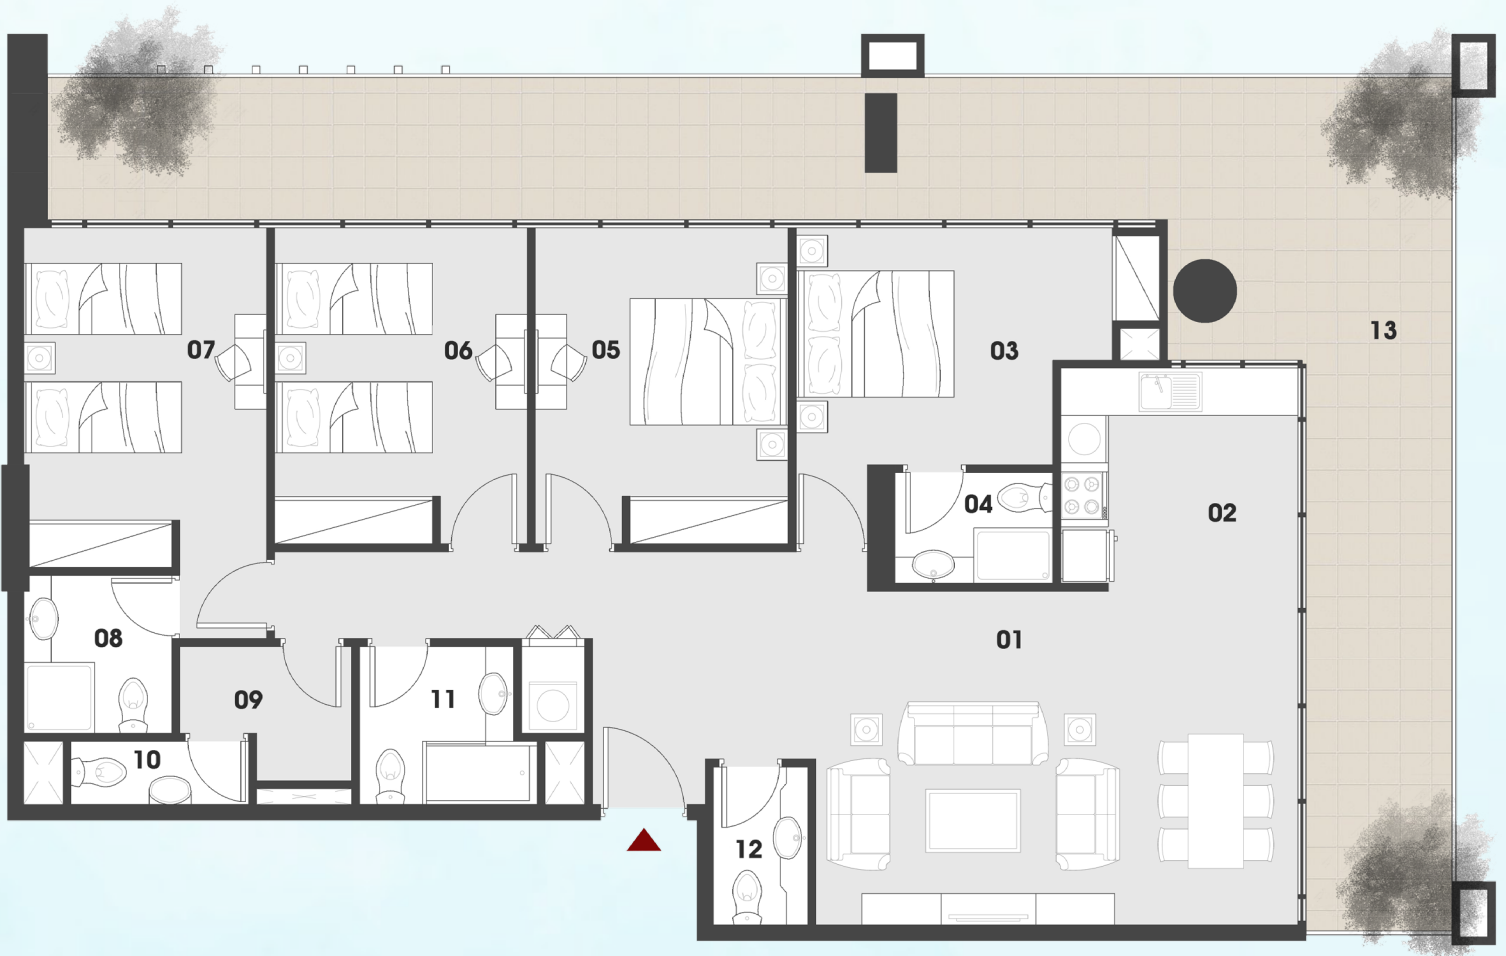


FOUR BEDROOM TYPE A PLAN	
01 LIVING/DINING	4.2 x 6.1 m <sup>2</sup>
02 KITCHEN	2.8 x 3.0 m <sup>2</sup>
03 MASTER BEDROOM	3.0 x 4.0 m <sup>2</sup>
04 MASTER BATHROOM	1.4 x 2.0 m <sup>2</sup>
05 BEDROOM	4.0 x 3.2 m <sup>2</sup>
06 BEDROOM	4.0 x 3.2 m <sup>2</sup>
07 MASTER BEDROOM	3.1 x 4.3 m <sup>2</sup>
08 MASTER BATHROOM	2.0 x 1.8 m <sup>2</sup>
09 MAID	2.2 x 1.7 m <sup>2</sup>
10 WASHROOM	0.8 x 2.2 m <sup>2</sup>
11 BATHROOM	2.0 x 2.2 m <sup>2</sup>
12 WASHROOM	2.0 x 1.2 m <sup>2</sup>
13 BALCONY	1.8 x 17.0 m <sup>2</sup>

"All drawings and dimensions are approximates. Drawings are not to scale and are subjects to change without notice. The developer reserves the right to make revisions. The units are taken from the typical floor of the building and columns may vary in size depending on the floor level. The furnishings and accessories shown are for representation only. The length and width of the unit and balcony varies depending on which floor and which orientation the unit is located within the building to comply with the building authority regulations."

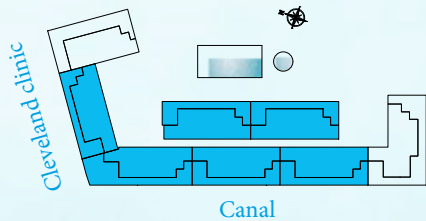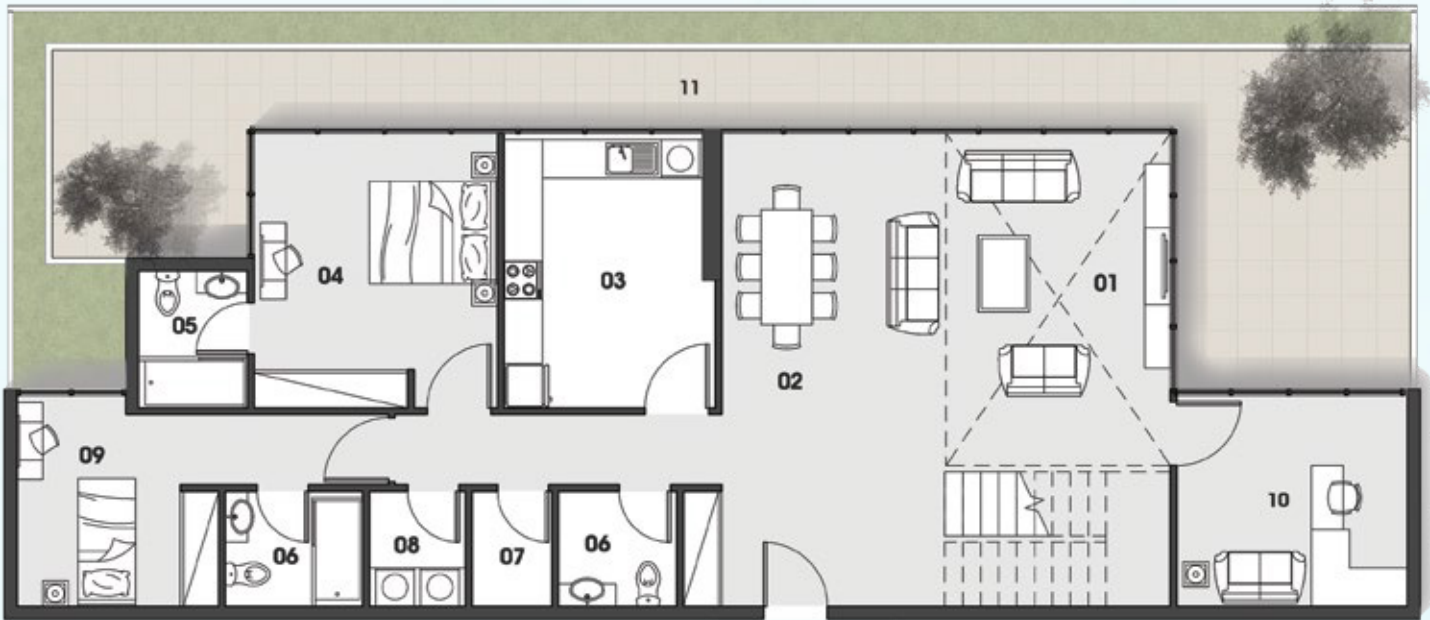



**PENTHOUSE TYPE A PLAN LOWER LEVEL**

01 LIVING	4.5 x 5.2 m <sup>2</sup>
02 DINING	4.4 x 2.5 m <sup>2</sup>
03 KITCHEN	3.3 x 4.2 m <sup>2</sup>
04 MASTER BEDROOM	4.3 x 3.8 m <sup>2</sup>
05 MASTER BATHROOM	1.7 x 2.1 m <sup>2</sup>
06 BATHROOM	1.8 x 2.1 m <sup>2</sup>
07 STORAGE	1.8 x 1.5 m <sup>2</sup>
08 LAUNDRY	1.8 x 1.5 m <sup>2</sup>
09 BEDROOM	3.1 x 3.3 m <sup>2</sup>
10 OFFICE	3.6 x 3.3 m <sup>2</sup>
11 TERRACE	VARIABLE

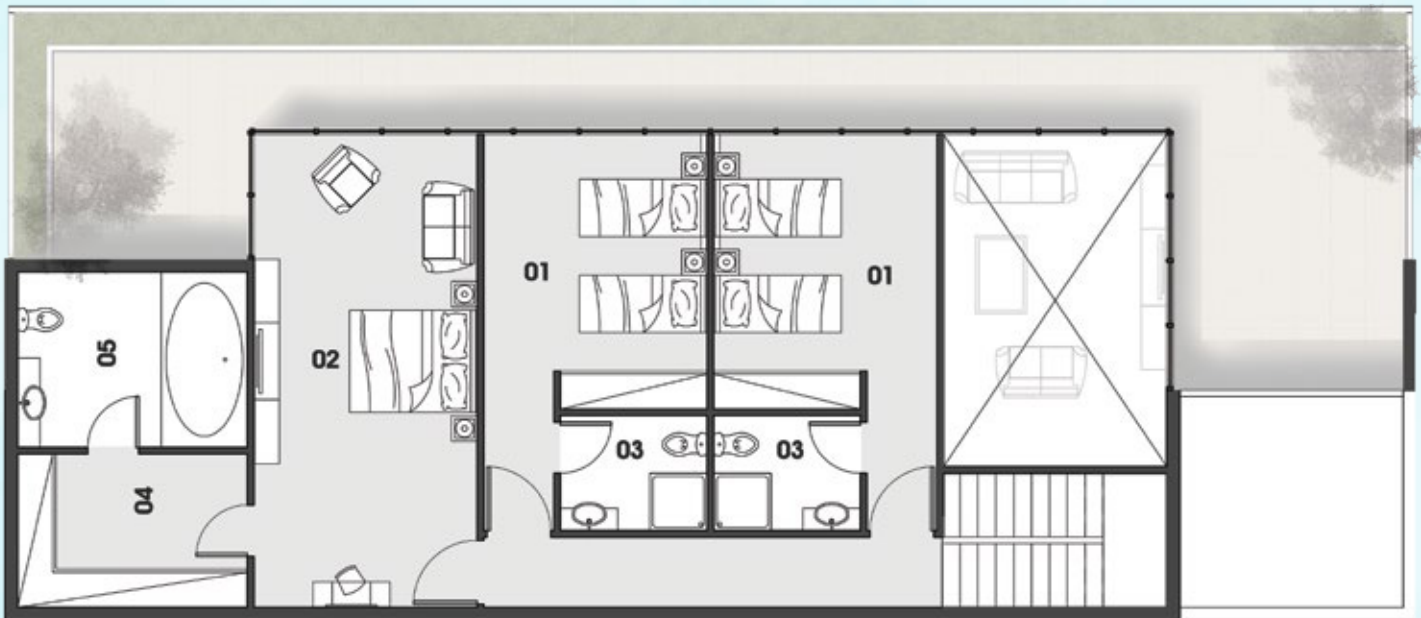


**PENTHOUSE TYPE A PLAN LOWER LEVEL**

01 BEDROOM	3.5 x 4.3 m <sup>2</sup>
02 MASTER BEDROOM	7.4 x 3.5 m <sup>2</sup>
03 BATHROOM	2.3 x 1.8 m <sup>2</sup>
04 CLOSET	3.6 x 2.7 m <sup>2</sup>
05 MASTER BATHROOM	2.7 x 3.6 m <sup>2</sup>

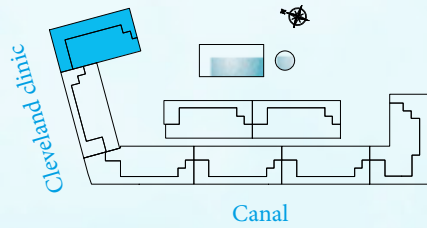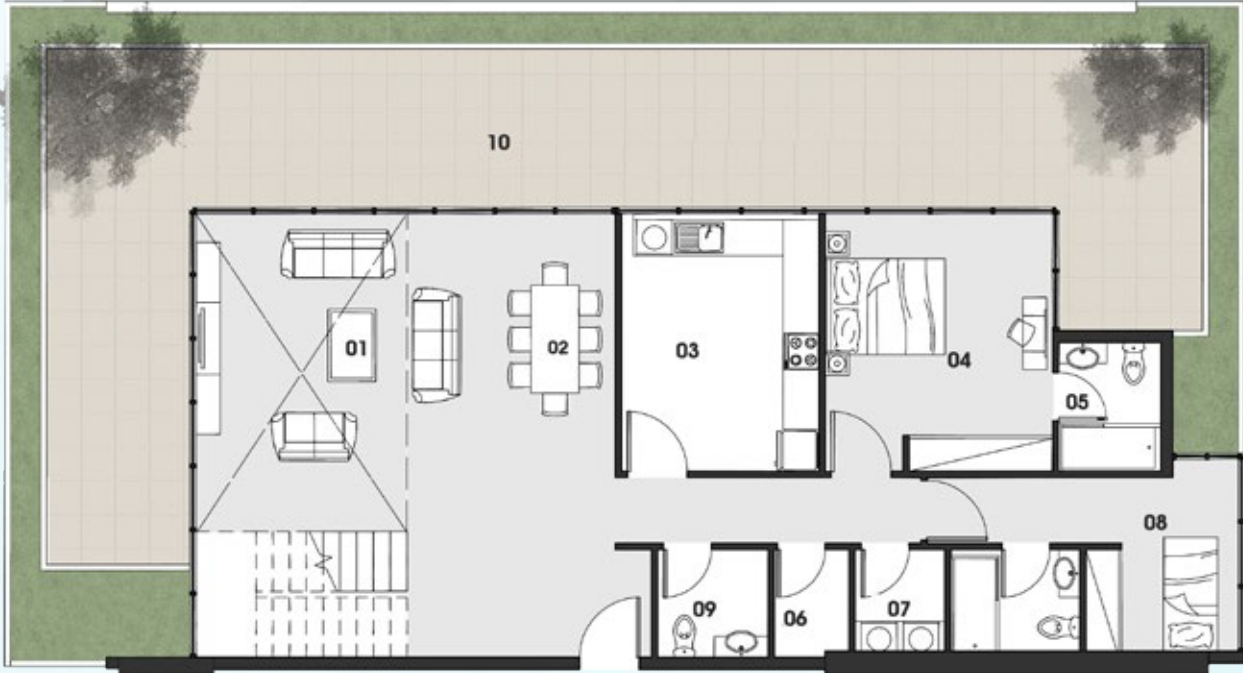

**PENTHOUSE TYPE B PLAN LOWER LEVEL**


01 LIVING	4.5 x 5.3 m <sup>2</sup>
02 DINING	5.3 x 3.0 m <sup>2</sup>
03 KITCHEN	4.3 x 3.3 m <sup>2</sup>
04 MASTER BEDROOM	3.8 x 4.3 m <sup>2</sup>
05 MASTER BATHROOM	2.1 x 1.7 m <sup>2</sup>
06 BATHROOM	1.8 x 2.1 m <sup>2</sup>
07 STORAGE	1.2 x 1.7 m <sup>2</sup>
08 LAUNDARY	1.5 x 1.7 m <sup>2</sup>
09 BEDROOM	3.0 x 2.5 m <sup>2</sup>
10 TERRACE	VARIABLE

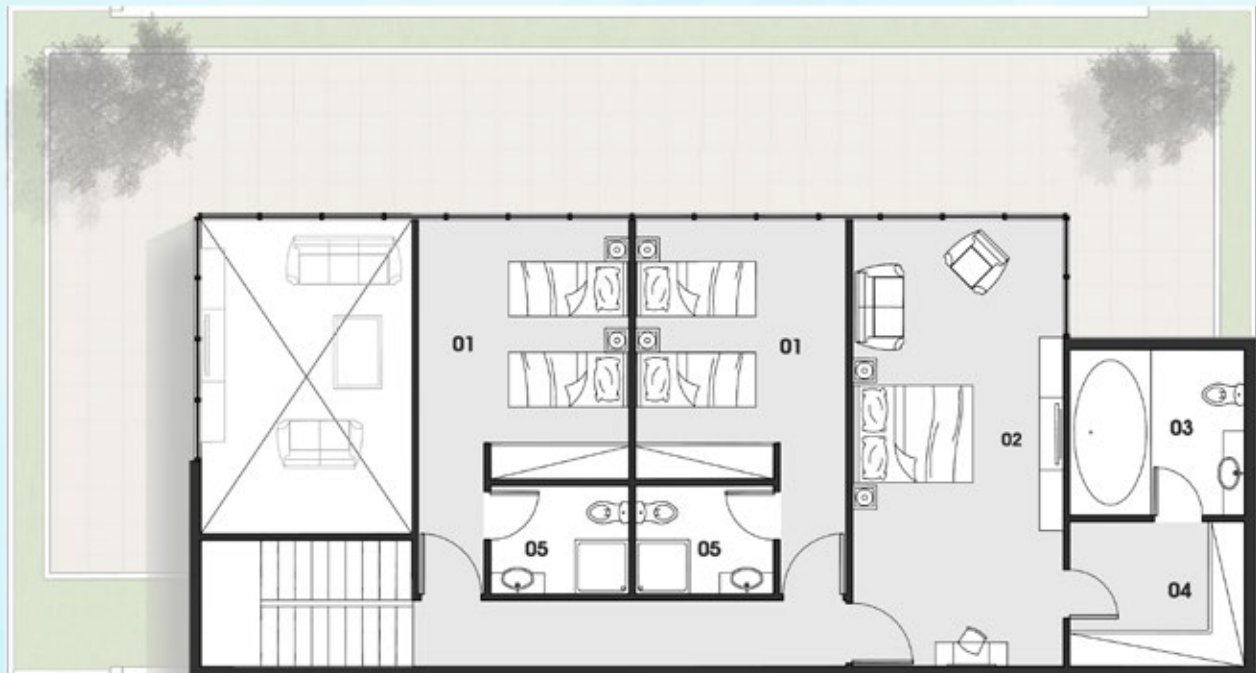

**PENTHOUSE TYPE B PLAN UPPER LEVEL**



01 BEDROOM	3.5 x 4.3 m <sup>2</sup>
02 MASTER BEDROOM	7.4 x 3.5 m <sup>2</sup>
03 MASTER BATHROOM	2.7 x 3.9 m <sup>2</sup>
04 BATHROOM	2.4 x 1.8 m <sup>2</sup>
05 CLOSET	2.4 x 2.9 m <sup>2</sup>

"All drawings and dimensions are approximates. Drawings are not to scale and are subjects to change without notice. The developer reserves the right to make revisions. The units are taken from the typical floor of the building and columns may vary in size depending on the floor level. The furnishings and accessories shown are for representation only. The length and width of the unit and balcony varies depending on which floor and which orientation the unit is located within the building to comply with the building authority regulations."

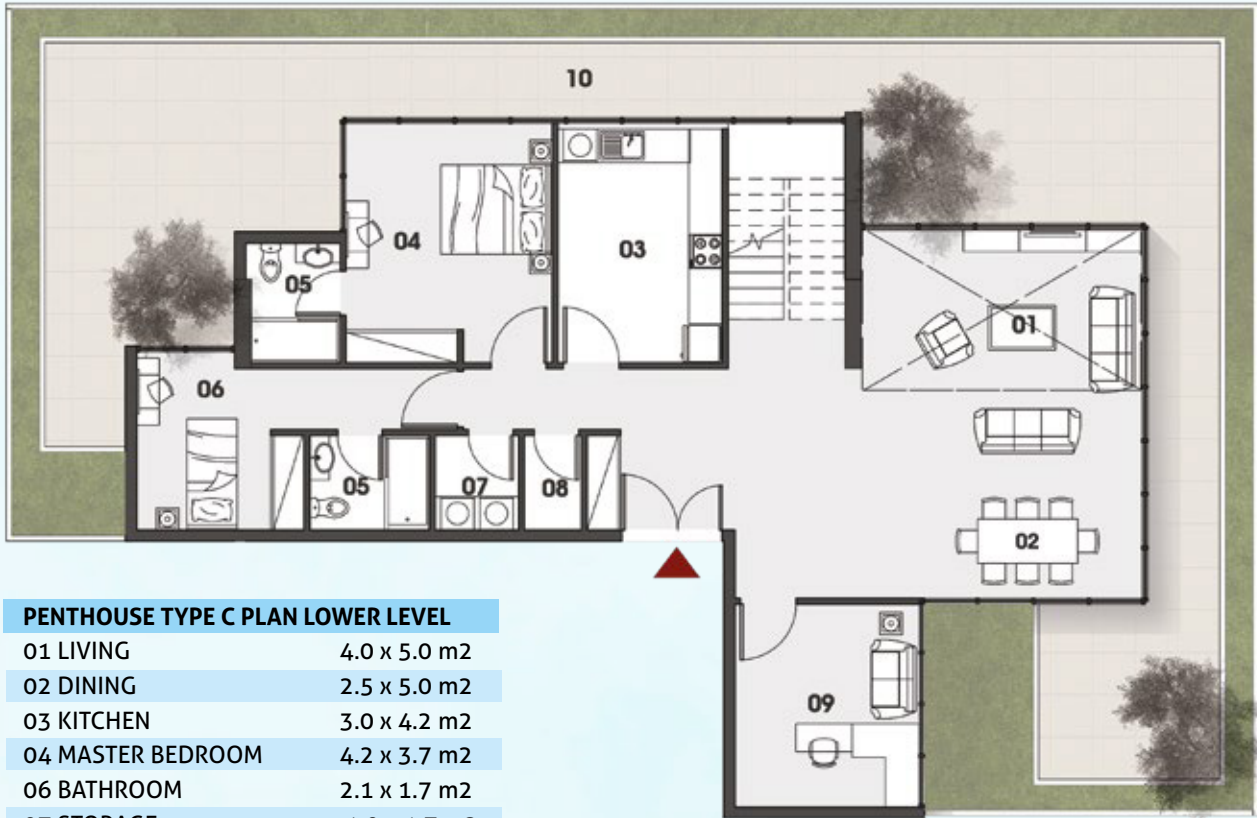

**PENTHOUSE TYPE C PLAN LOWER LEVEL**


01 LIVING	4.0 x 5.0 m2
02 DINING	2.5 x 5.0 m2
03 KITCHEN	3.0 x 4.2 m2
04 MASTER BEDROOM	4.2 x 3.7 m2
06 BATHROOM	2.1 x 1.7 m2
07 STORAGE	1.0 x 1.7 m2
08 LAUNDRARY	1.5 x 1.7 m2
09 BEDROOM	3.0 x 3.2 m2
10 OFFICE	3.6 x 3.3 m2
11 TERRACE	VARIABLE

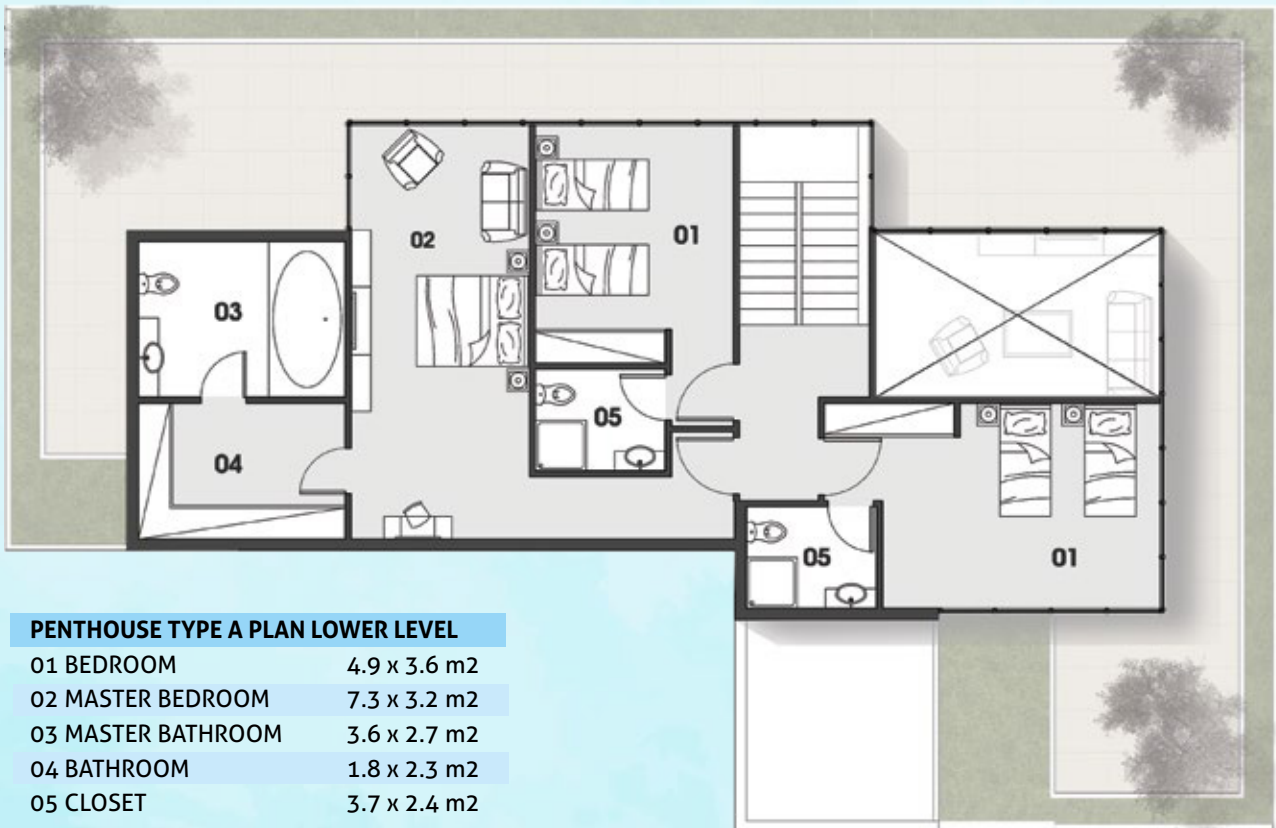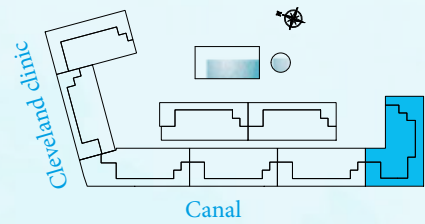

**PENTHOUSE TYPE A PLAN LOWER LEVEL**

01 BEDROOM	4.9 x 3.6 m2
02 MASTER BEDROOM	7.3 x 3.2 m2
03 MASTER BATHROOM	3.6 x 2.7 m2
04 BATHROOM	1.8 x 2.3 m2
05 CLOSET	3.7 x 2.4 m2

RETAIL

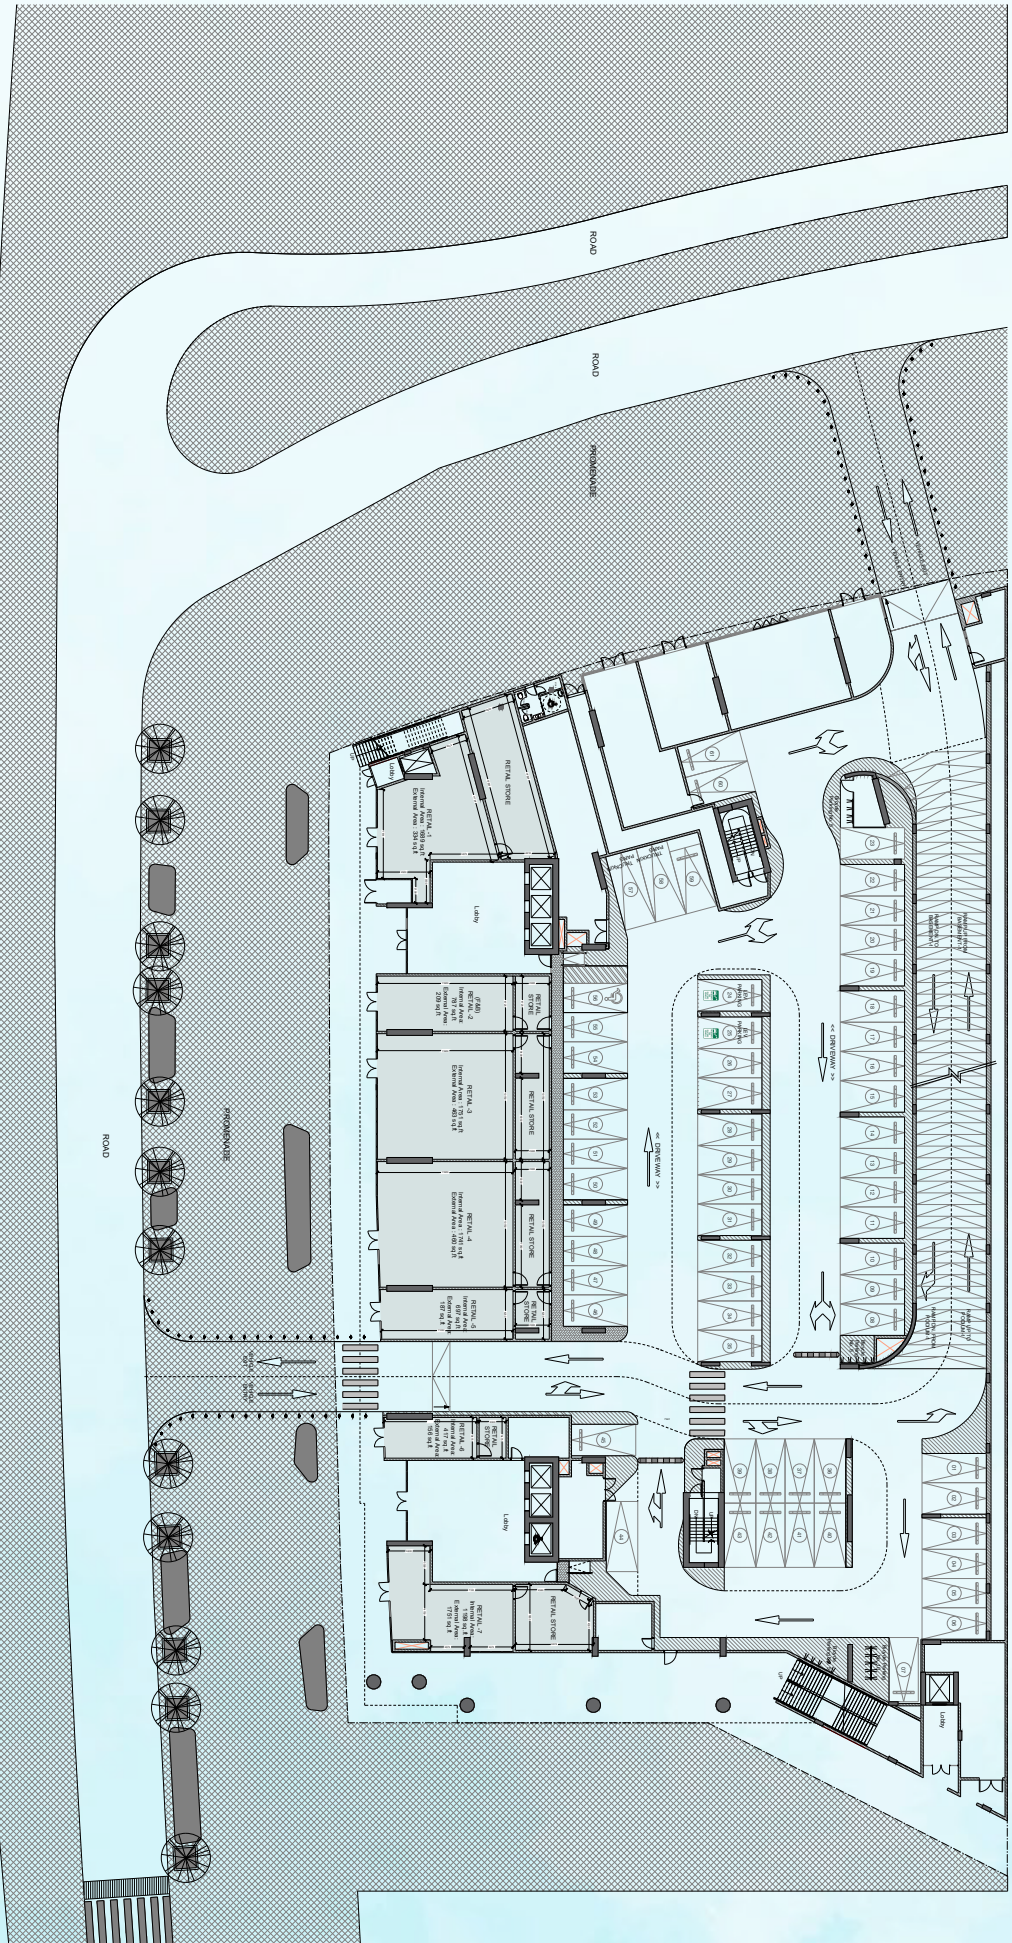



---

**Abu Dhabi | Head Office**

Tamouh Tower  
27th Floor, Al Reem Island  
P.O. Box: 111949  
United Arab Emirates  
Phone: +971 2 204 3300  
info@reportageuae.com

**Dubai Office**

Oberoi Centre  
3<sup>rd</sup> Floor, Business Bay  
P.O. Box: 27446  
United Arab Emirates  
Phone: +971 4 240 5556  
info@reportageuae.com

---

For more information, visit [reportageuae.com](http://reportageuae.com)  
or call 800 7755 2 | +971 50 244 1078

