

BAYVIEW

BY ADDRESS RESORTS

TOWER 2 FLOOR PLAN

EMAAR

BAYVIEW

BY ADDRESS RESORTS

TOWER 2

1 BEDROOM

LEVEL 2-8

UNIT 06



SUITE AREA	675.44 SQ.FT.	62.75 SQ.M.
BALCONY AREA	88.16 SQ.FT.	8.19 SQ.M.
TOTAL AREA	763.60 SQ.FT.	70.94 SQ.M.

KEY PLAN LEVEL

2-8

KEY SECTION

TOWER 2

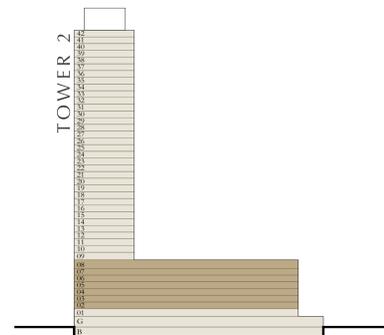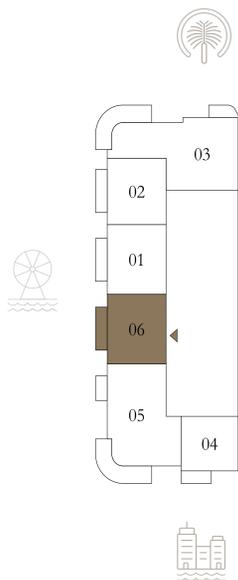

Disclaimer : All dimensions are in imperial and metric, and measured from finish to finish excluding construction tolerances. 2. All materials, dimensions, and drawings are approximate only. 3. Information is subject to change without notice, at developer's absolute discretion. 4. Actual area may vary from the stated area. 5. Drawings not to scale. 6. All images used are for illustrative purposes only and do not represent the actual size, features, specifications, fittings, and furnishings. 7. The developer reserves the right to make revisions / alterations, at it's absolute discretion, without any liability whatsoever.

BAYVIEW

BY ADDRESS RESORTS

TOWER 2

1 BEDROOM

LEVEL 9



UNIT 06

SUITE AREA	675.44 SQ.FT.	62.75 SQ.M.
BALCONY AREA	88.16 SQ.FT.	8.19 SQ.M.
TOTAL AREA	763.60 SQ.FT.	70.94 SQ.M.

KEY PLAN LEVEL

9

KEY SECTION

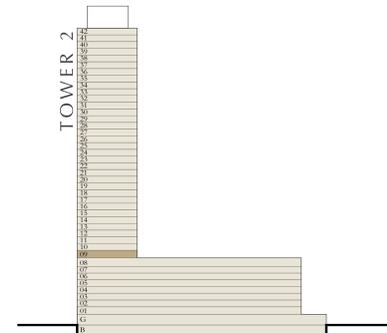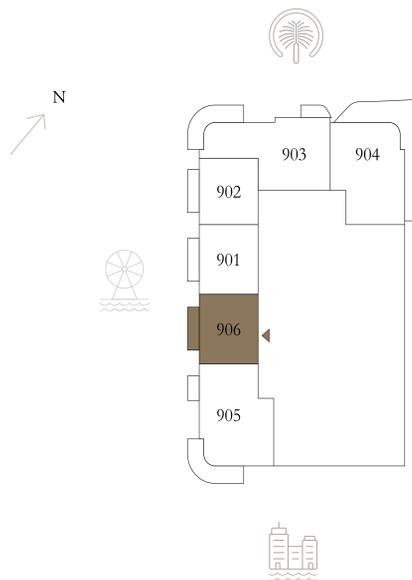

Disclaimer : All dimensions are in imperial and metric, and measured from finish to finish excluding construction tolerances. 2. All materials, dimensions, and drawings are approximate only. 3. Information is subject to change without notice, at developer's absolute discretion. 4. Actual area may vary from the stated area. 5. Drawings not to scale. 6. All images used are for illustrative purposes only and do not represent the actual size, features, specifications, fittings, and furnishings. 7. The developer reserves the right to make revisions / alterations, at it's absolute discretion, without any liability whatsoever.

BAYVIEW

BY ADDRESS RESORTS

TOWER 2

1 BEDROOM

LEVEL 10-18



UNIT 05 & 10

SUITE AREA	675.44 SQ.FT.	62.75 SQ.M.
BALCONY AREA	88.16 SQ.FT.	8.19 SQ.M.
TOTAL AREA	763.60 SQ.FT.	70.94 SQ.M.

KEY PLAN LEVEL

10-18

KEY SECTION

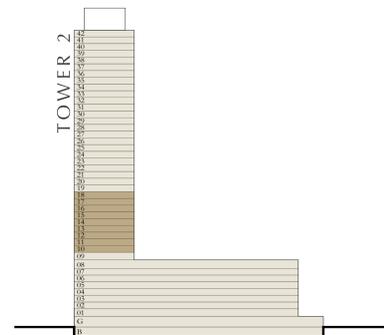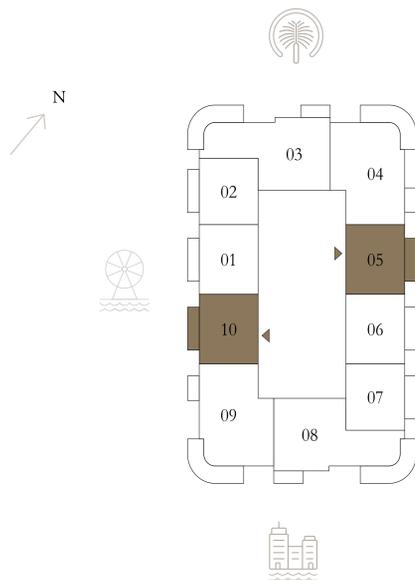

Disclaimer : All dimensions are in imperial and metric, and measured from finish to finish excluding construction tolerances. 2. All materials, dimensions, and drawings are approximate only. 3. Information is subject to change without notice, at developer's absolute discretion. 4. Actual area may vary from the stated area. 5. Drawings not to scale. 6. All images used are for illustrative purposes only and do not represent the actual size, features, specifications, fittings, and furnishings. 7. The developer reserves the right to make revisions / alterations, at it's absolute discretion, without any liability whatsoever.

BAYVIEW

BY ADDRESS RESORTS

TOWER 2

1 BEDROOM

LEVEL 19

UNIT 05

SUITE AREA	675.44 SQ.FT.	62.75 SQ.M.
BALCONY AREA	88.16 SQ.FT.	8.19 SQ.M.
TOTAL AREA	763.60 SQ.FT.	70.94 SQ.M.

KEY PLAN LEVEL

19

KEY SECTION

TOWER 2



Disclaimer : All dimensions are in imperial and metric, and measured from finish to finish excluding construction tolerances. 2. All materials, dimensions, and drawings are approximate only. 3. Information is subject to change without notice, at developer's absolute discretion. 4. Actual area may vary from the stated area. 5. Drawings not to scale. 6. All images used are for illustrative purposes only and do not represent the actual size, features, specifications, fittings, and furnishings. 7. The developer reserves the right to make revisions / alterations, at it's absolute discretion, without any liability whatsoever.

BAYVIEW

BY ADDRESS RESORTS

TOWER 2

1 BEDROOM

LEVEL 21-40



UNIT 08

SUITE AREA	675.87 SQ.FT.	62.79 SQ.M.
BALCONY AREA	88.16 SQ.FT.	8.19 SQ.M.
TOTAL AREA	764.03 SQ.FT.	70.98 SQ.M.

KEY PLAN LEVEL

21 - 40

KEY SECTION

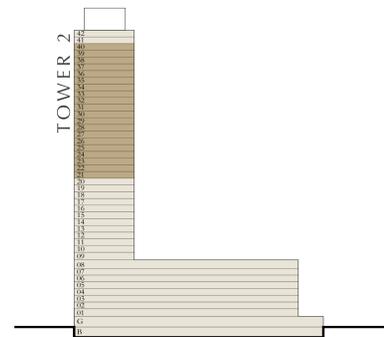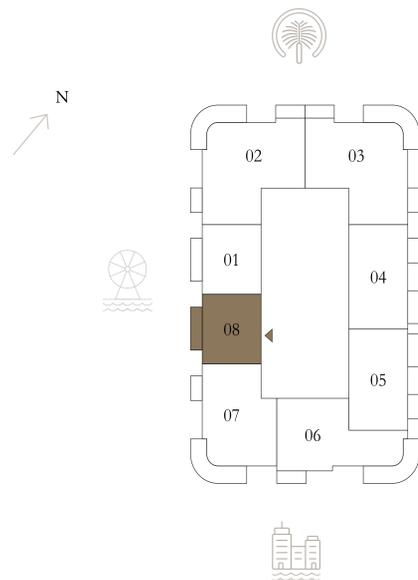

Disclaimer : All dimensions are in imperial and metric, and measured from finish to finish excluding construction tolerances. 2. All materials, dimensions, and drawings are approximate only. 3. Information is subject to change without notice, at developer's absolute discretion. 4. Actual area may vary from the stated area. 5. Drawings not to scale. 6. All images used are for illustrative purposes only and do not represent the actual size, features, specifications, fittings, and furnishings. 7. The developer reserves the right to make revisions / alterations, at it's absolute discretion, without any liability whatsoever.

BAYVIEW

BY ADDRESS RESORTS

TOWER 2

1 BEDROOM

LEVEL 1

UNIT 01


SUITE AREA	642.50 SQ.FT.	59.69 SQ.M.
BALCONY AREA	88.16 SQ.FT.	8.19 SQ.M.
TOTAL AREA	730.66 SQ.FT.	67.88 SQ.M.

KEY PLAN LEVEL

1

KEY SECTION

TOWER 2

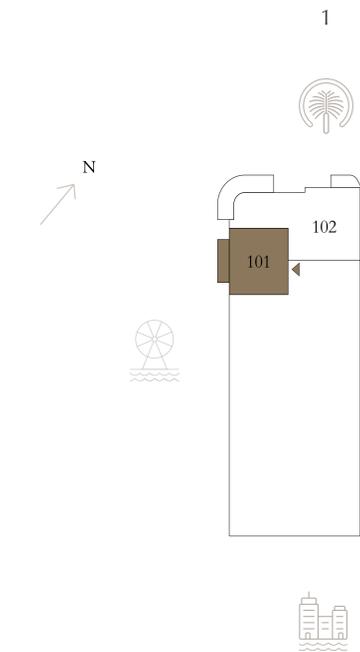

Disclaimer : All dimensions are in imperial and metric, and measured from finish to finish excluding construction tolerances. 2. All materials, dimensions, and drawings are approximate only. 3. Information is subject to change without notice, at developer's absolute discretion. 4. Actual area may vary from the stated area. 5. Drawings not to scale. 6. All images used are for illustrative purposes only and do not represent the actual size, features, specifications, fittings, and furnishings. 7. The developer reserves the right to make revisions / alterations, at it's absolute discretion, without any liability whatsoever.

BAYVIEW

BY ADDRESS RESORTS

TOWER 2

1 BEDROOM

LEVEL 2-8



UNIT 02

SUITE AREA	642.50 SQ.FT.	59.69 SQ.M.
BALCONY AREA	88.16 SQ.FT.	8.19 SQ.M.
TOTAL AREA	730.66 SQ.FT.	67.88 SQ.M.

KEY PLAN LEVEL

2-8

KEY SECTION

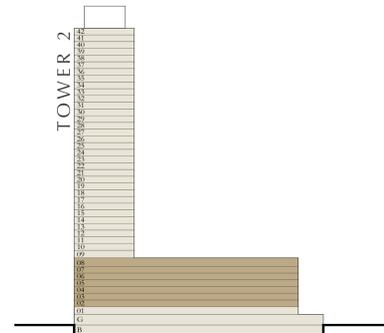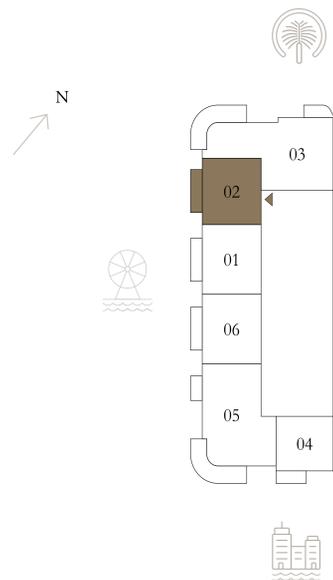

Disclaimer : All dimensions are in imperial and metric, and measured from finish to finish excluding construction tolerances. 2. All materials, dimensions, and drawings are approximate only. 3. Information is subject to change without notice, at developer's absolute discretion. 4. Actual area may vary from the stated area. 5. Drawings not to scale. 6. All images used are for illustrative purposes only and do not represent the actual size, features, specifications, fittings, and furnishings. 7. The developer reserves the right to make revisions / alterations, at it's absolute discretion, without any liability whatsoever.

BAYVIEW

BY ADDRESS RESORTS

TOWER 2

1 BEDROOM

LEVEL 9

UNIT 02

SUITE AREA	642.50 SQ.FT.	59.69 SQ.M.
BALCONY AREA	88.16 SQ.FT.	8.19 SQ.M.
TOTAL AREA	730.66 SQ.FT.	67.88 SQ.M.

KEY PLAN LEVEL



9

KEY SECTION

TOWER 2



N

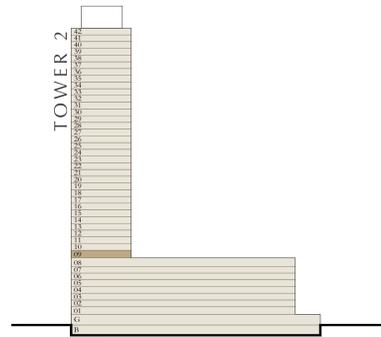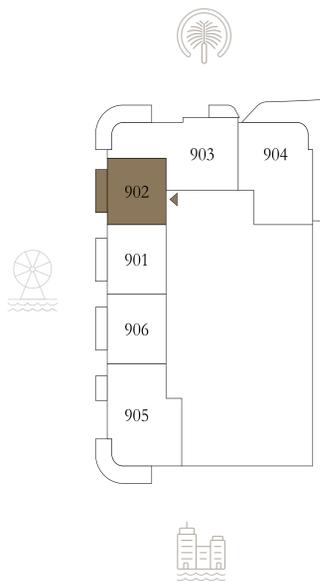

Disclaimer : All dimensions are in imperial and metric, and measured from finish to finish excluding construction tolerances. 2. All materials, dimensions, and drawings are approximate only. 3. Information is subject to change without notice, at developer's absolute discretion. 4. Actual area may vary from the stated area. 5. Drawings not to scale. 6. All images used are for illustrative purposes only and do not represent the actual size, features, specifications, fittings, and furnishings. 7. The developer reserves the right to make revisions / alterations, at it's absolute discretion, without any liability whatsoever.

BAYVIEW

BY ADDRESS RESORTS

TOWER 2

1 BEDROOM

LEVEL 10-18



UNIT 02 & 07

SUITE AREA	642.50 SQ.FT.	59.69 SQ.M.
BALCONY AREA	88.16 SQ.FT.	8.19 SQ.M.
TOTAL AREA	730.66 SQ.FT.	67.88 SQ.M.

KEY PLAN LEVEL

10-18

KEY SECTION

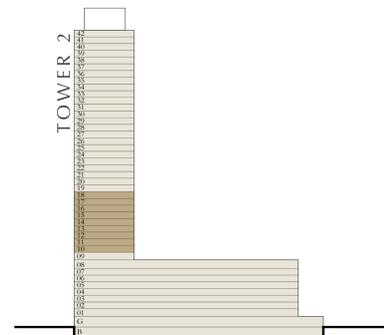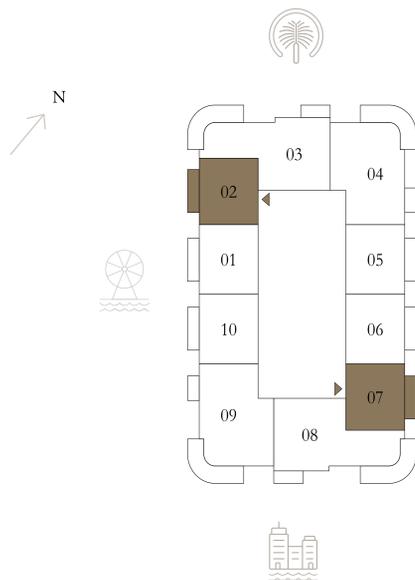

Disclaimer : All dimensions are in imperial and metric, and measured from finish to finish excluding construction tolerances. 2. All materials, dimensions, and drawings are approximate only. 3. Information is subject to change without notice, at developer's absolute discretion. 4. Actual area may vary from the stated area. 5. Drawings not to scale. 6. All images used are for illustrative purposes only and do not represent the actual size, features, specifications, fittings, and furnishings. 7. The developer reserves the right to make revisions / alterations, at it's absolute discretion, without any liability whatsoever.

BAYVIEW

BY ADDRESS RESORTS

TOWER 2

1 BEDROOM

LEVEL 19

UNIT 02

SUITE AREA	642.50 SQ.FT.	59.69 SQ.M.
BALCONY AREA	88.16 SQ.FT.	8.19 SQ.M.
TOTAL AREA	730.66 SQ.FT.	67.88 SQ.M.

KEY PLAN LEVEL



19

KEY SECTION

TOWER 2



N

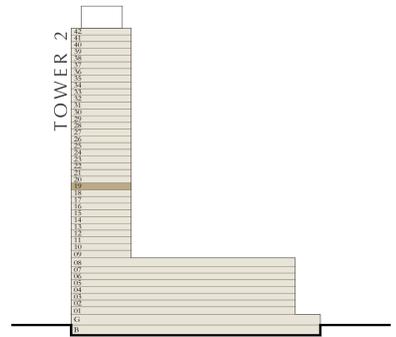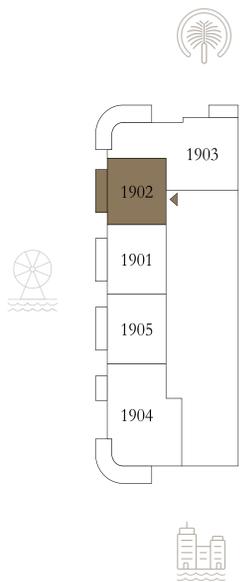

Disclaimer : All dimensions are in imperial and metric, and measured from finish to finish excluding construction tolerances. 2. All materials, dimensions, and drawings are approximate only. 3. Information is subject to change without notice, at developer's absolute discretion. 4. Actual area may vary from the stated area. 5. Drawings not to scale. 6. All images used are for illustrative purposes only and do not represent the actual size, features, specifications, fittings, and furnishings. 7. The developer reserves the right to make revisions / alterations, at it's absolute discretion, without any liability whatsoever.

BAYVIEW

BY ADDRESS RESORTS

TOWER 2

1 BEDROOM

LEVEL 10-18



UNIT 06

SUITE AREA	673.07 SQ.FT.	62.53 SQ.M.
BALCONY AREA	88.16 SQ.FT.	8.19 SQ.M.
TOTAL AREA	761.23 SQ.FT.	70.72 SQ.M.

KEY PLAN LEVEL

10-18

KEY SECTION

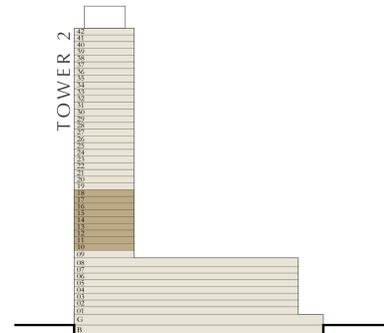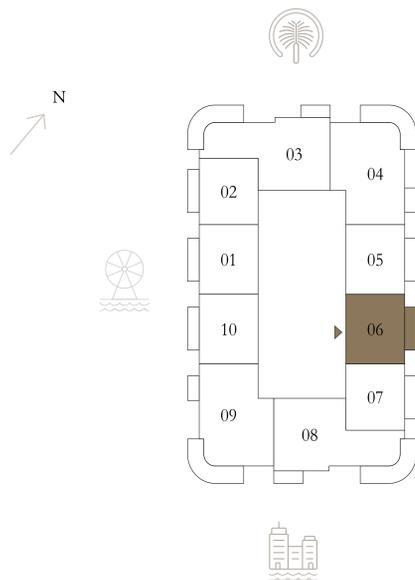

Disclaimer : All dimensions are in imperial and metric, and measured from finish to finish excluding construction tolerances. 2. All materials, dimensions, and drawings are approximate only. 3. Information is subject to change without notice, at developer's absolute discretion. 4. Actual area may vary from the stated area. 5. Drawings not to scale. 6. All images used are for illustrative purposes only and do not represent the actual size, features, specifications, fittings, and furnishings. 7. The developer reserves the right to make revisions / alterations, at it's absolute discretion, without any liability whatsoever.

BAYVIEW

BY ADDRESS RESORTS

TOWER 2

1 BEDROOM

LEVEL 2-8



UNIT 01

SUITE AREA	673.07 SQ.FT.	62.53 SQ.M.
BALCONY AREA	88.16 SQ.FT.	8.19 SQ.M.
TOTAL AREA	761.23 SQ.FT.	70.72 SQ.M.

KEY PLAN LEVEL

2-8

KEY SECTION

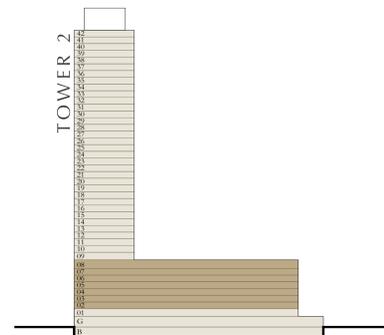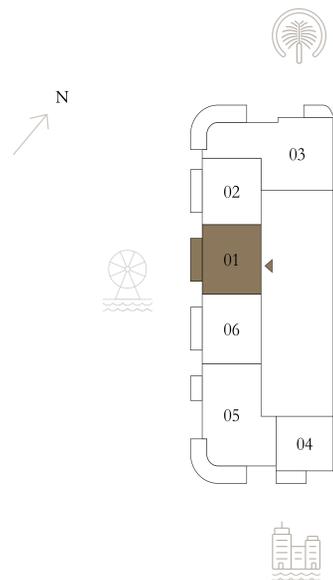

Disclaimer : All dimensions are in imperial and metric, and measured from finish to finish excluding construction tolerances. 2. All materials, dimensions, and drawings are approximate only. 3. Information is subject to change without notice, at developer's absolute discretion. 4. Actual area may vary from the stated area. 5. Drawings not to scale. 6. All images used are for illustrative purposes only and do not represent the actual size, features, specifications, fittings, and furnishings. 7. The developer reserves the right to make revisions / alterations, at it's absolute discretion, without any liability whatsoever.

BAYVIEW

BY ADDRESS RESORTS

TOWER 2

1 BEDROOM

LEVEL 9



UNIT 01

SUITE AREA	673.07 SQ.FT.	62.53 SQ.M.
BALCONY AREA	88.16 SQ.FT.	8.19 SQ.M.
TOTAL AREA	761.23 SQ.FT.	70.72 SQ.M.

KEY PLAN LEVEL

9

KEY SECTION

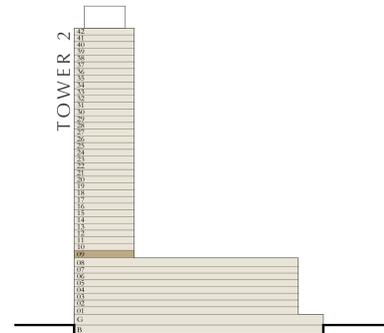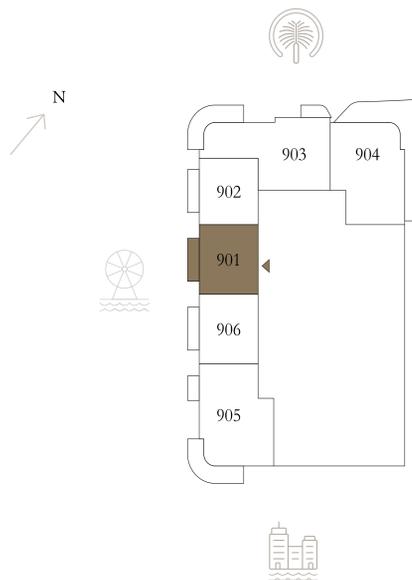

Disclaimer : All dimensions are in imperial and metric, and measured from finish to finish excluding construction tolerances. 2. All materials, dimensions, and drawings are approximate only. 3. Information is subject to change without notice, at developer's absolute discretion. 4. Actual area may vary from the stated area. 5. Drawings not to scale. 6. All images used are for illustrative purposes only and do not represent the actual size, features, specifications, fittings, and furnishings. 7. The developer reserves the right to make revisions / alterations, at it's absolute discretion, without any liability whatsoever.

BAYVIEW

BY ADDRESS RESORTS

TOWER 2

1 BEDROOM

LEVEL 10-18



UNIT 01

SUITE AREA	673.07 SQ.FT.	62.53 SQ.M.
BALCONY AREA	88.16 SQ.FT.	8.19 SQ.M.
TOTAL AREA	761.23 SQ.FT.	70.72 SQ.M.

KEY PLAN LEVEL

10-18

KEY SECTION

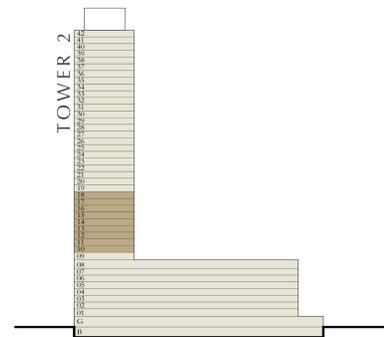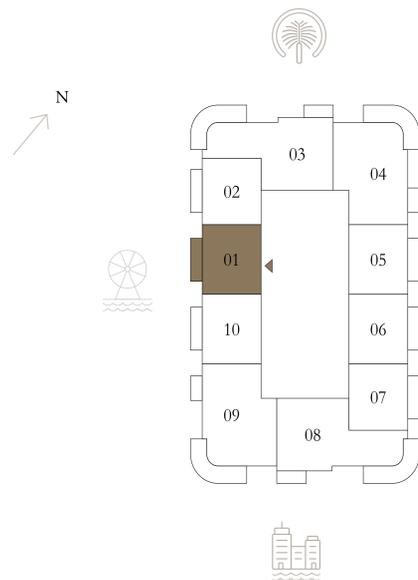

Disclaimer : All dimensions are in imperial and metric, and measured from finish to finish excluding construction tolerances. 2. All materials, dimensions, and drawings are approximate only. 3. Information is subject to change without notice, at developer's absolute discretion. 4. Actual area may vary from the stated area. 5. Drawings not to scale. 6. All images used are for illustrative purposes only and do not represent the actual size, features, specifications, fittings, and furnishings. 7. The developer reserves the right to make revisions / alterations, at it's absolute discretion, without any liability whatsoever.

BAYVIEW

BY ADDRESS RESORTS

TOWER 2

1 BEDROOM

LEVEL 19

UNIT 01



SUITE AREA	673.07 SQ.FT.	62.53 SQ.M.
BALCONY AREA	88.16 SQ.FT.	8.19 SQ.M.
TOTAL AREA	761.23 SQ.FT.	70.72 SQ.M.

KEY PLAN LEVEL

19

KEY SECTION

TOWER 2

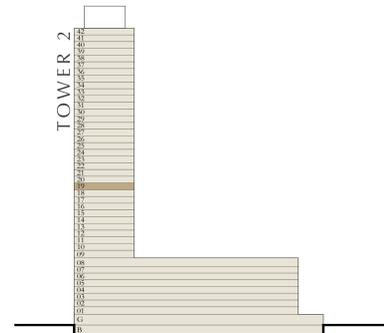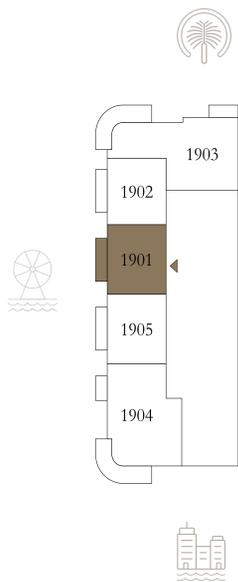

Disclaimer : All dimensions are in imperial and metric, and measured from finish to finish excluding construction tolerances. 2. All materials, dimensions, and drawings are approximate only. 3. Information is subject to change without notice, at developer's absolute discretion. 4. Actual area may vary from the stated area. 5. Drawings not to scale. 6. All images used are for illustrative purposes only and do not represent the actual size, features, specifications, fittings, and furnishings. 7. The developer reserves the right to make revisions / alterations, at it's absolute discretion, without any liability whatsoever.

BAYVIEW

BY ADDRESS RESORTS

TOWER 2

1 BEDROOM

LEVEL 21-40



UNIT 01

SUITE AREA	673.07 SQ.FT.	62.53 SQ.M.
BALCONY AREA	88.16 SQ.FT.	8.19 SQ.M.
TOTAL AREA	761.23 SQ.FT.	70.72 SQ.M.

KEY PLAN LEVEL

21 - 40

KEY SECTION

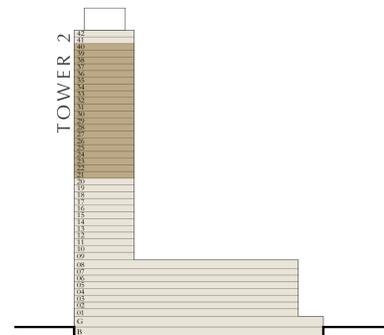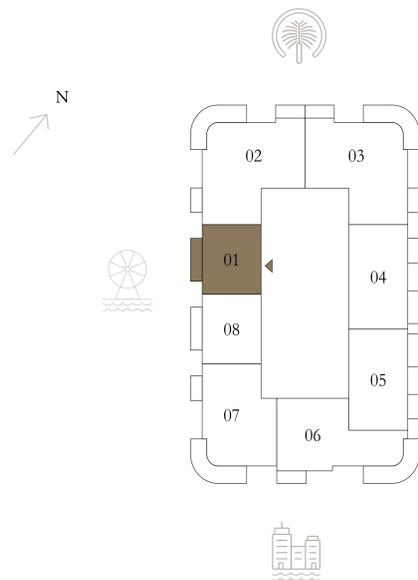

Disclaimer : All dimensions are in imperial and metric, and measured from finish to finish excluding construction tolerances. 2. All materials, dimensions, and drawings are approximate only. 3. Information is subject to change without notice, at developer's absolute discretion. 4. Actual area may vary from the stated area. 5. Drawings not to scale. 6. All images used are for illustrative purposes only and do not represent the actual size, features, specifications, fittings, and furnishings. 7. The developer reserves the right to make revisions / alterations, at it's absolute discretion, without any liability whatsoever.

BAYVIEW

BY ADDRESS RESORTS

TOWER 2

1 BEDROOM

LEVEL 2-8



UNIT 04

SUITE AREA	505.26 SQ.FT.	46.94 SQ.M.
BALCONY AREA	66.95 SQ.FT.	6.22 SQ.M.
TOTAL AREA	572.21 SQ.FT.	53.16 SQ.M.

KEY PLAN LEVEL

2-8

KEY SECTION

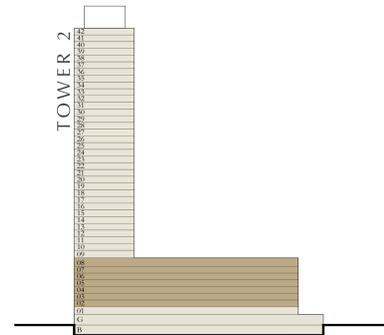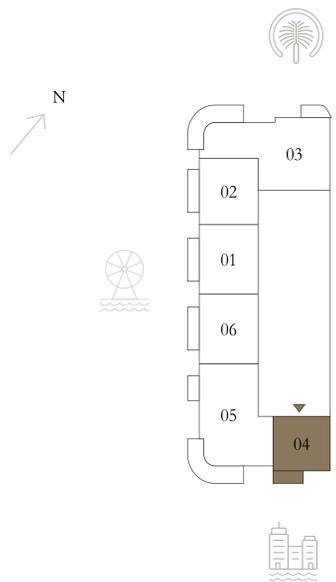

Disclaimer : All dimensions are in imperial and metric, and measured from finish to finish excluding construction tolerances. 2. All materials, dimensions, and drawings are approximate only. 3. Information is subject to change without notice, at developer's absolute discretion. 4. Actual area may vary from the stated area. 5. Drawings not to scale. 6. All images used are for illustrative purposes only and do not represent the actual size, features, specifications, fittings, and furnishings. 7. The developer reserves the right to make revisions / alterations, at it's absolute discretion, without any liability whatsoever.

BAYVIEW

BY ADDRESS RESORTS

TOWER 2

2 BEDROOM

LEVEL 9

UNIT 05




SUITE AREA	1162.18 SQ.FT.	107.97 SQ.M.
BALCONY AREA	268.67 SQ.FT.	24.96 SQ.M.
TOTAL AREA	1430.85 SQ.FT.	132.93 SQ.M.

KEY PLAN LEVEL

9

KEY SECTION

TOWER 2

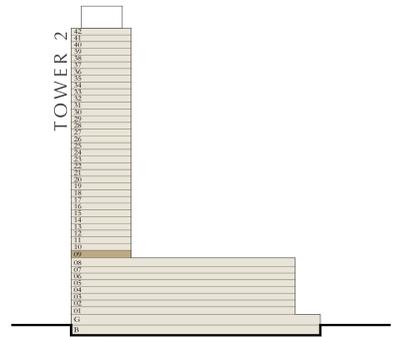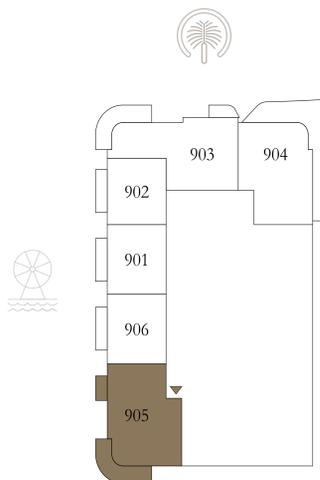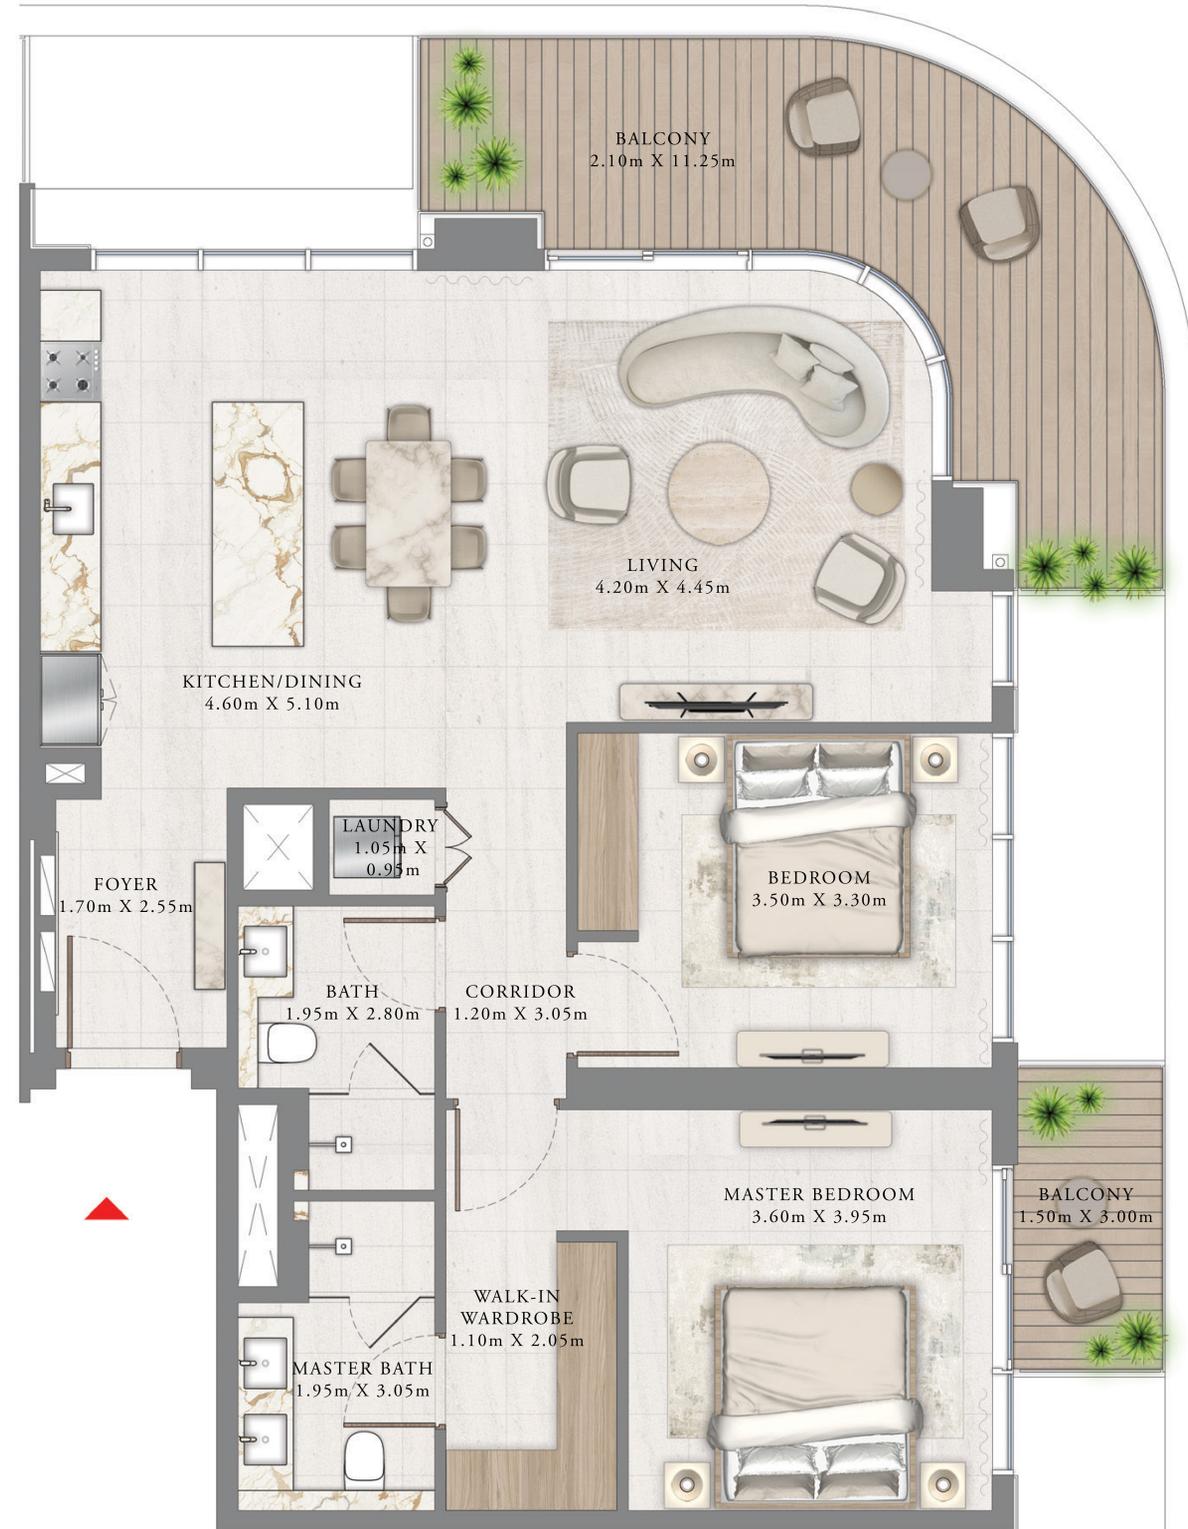

Disclaimer : All dimensions are in imperial and metric, and measured from finish to finish excluding construction tolerances. 2. All materials, dimensions, and drawings are approximate only. 3. Information is subject to change without notice, at developer's absolute discretion. 4. Actual area may vary from the stated area. 5. Drawings not to scale. 6. All images used are for illustrative purposes only and do not represent the actual size, features, specifications, fittings, and furnishings. 7. The developer reserves the right to make revisions / alterations, at it's absolute discretion, without any liability whatsoever.

BAYVIEW

BY ADDRESS RESORTS

TOWER 2

2 BEDROOM

LEVEL 10-18



UNIT 04 & 09

SUITE AREA	1162.93 SQ.FT.	108.04 SQ.M.
BALCONY AREA	268.77 SQ.FT.	24.97 SQ.M.
TOTAL AREA	1431.70 SQ.FT.	133.01 SQ.M.

KEY PLAN LEVEL

10-18

KEY SECTION

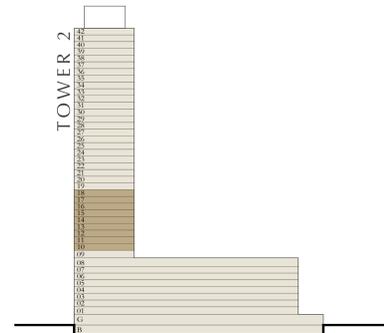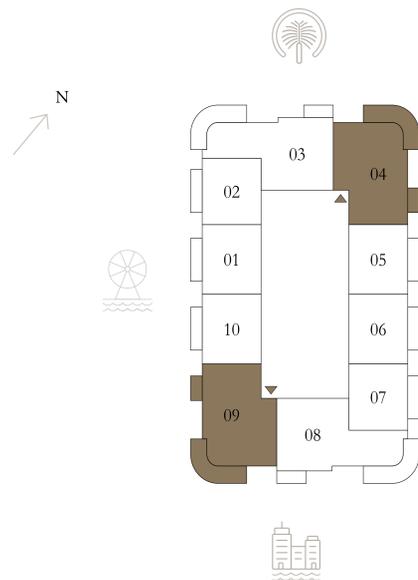

Disclaimer : All dimensions are in imperial and metric, and measured from finish to finish excluding construction tolerances. 2. All materials, dimensions, and drawings are approximate only. 3. Information is subject to change without notice, at developer's absolute discretion. 4. Actual area may vary from the stated area. 5. Drawings not to scale. 6. All images used are for illustrative purposes only and do not represent the actual size, features, specifications, fittings, and furnishings. 7. The developer reserves the right to make revisions / alterations, at it's absolute discretion, without any liability whatsoever.

BAYVIEW

BY ADDRESS RESORTS

TOWER 2

2 BEDROOM

LEVEL 19

UNIT 04



SUITE AREA	1162.93 SQ.FT.	108.04 SQ.M.
BALCONY AREA	268.77 SQ.FT.	24.97 SQ.M.
TOTAL AREA	1431.70 SQ.FT.	133.01 SQ.M.

KEY PLAN LEVEL

19

KEY SECTION

TOWER 2

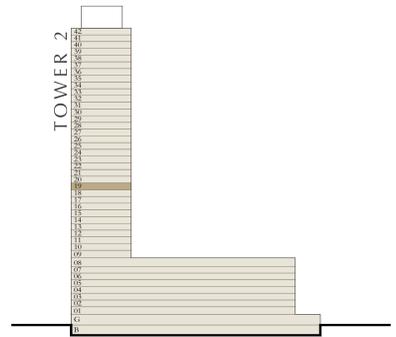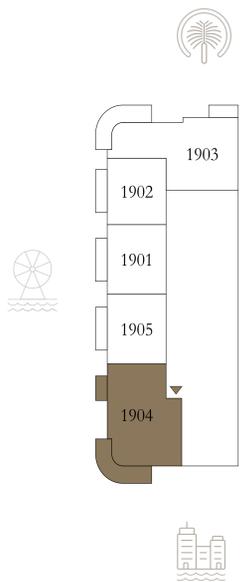

Disclaimer : All dimensions are in imperial and metric, and measured from finish to finish excluding construction tolerances. 2. All materials, dimensions, and drawings are approximate only. 3. Information is subject to change without notice, at developer's absolute discretion. 4. Actual area may vary from the stated area. 5. Drawings not to scale. 6. All images used are for illustrative purposes only and do not represent the actual size, features, specifications, fittings, and furnishings. 7. The developer reserves the right to make revisions / alterations, at it's absolute discretion, without any liability whatsoever.

BAYVIEW

BY ADDRESS RESORTS

TOWER 2

2 BEDROOM

LEVEL 21-39



UNIT 07

SUITE AREA	1160.78 SQ.FT.	107.84 SQ.M.
BALCONY AREA	269.42 SQ.FT.	25.03 SQ.M.
TOTAL AREA	1430.20 SQ.FT.	132.87 SQ.M.

KEY PLAN LEVEL

21-39

KEY SECTION

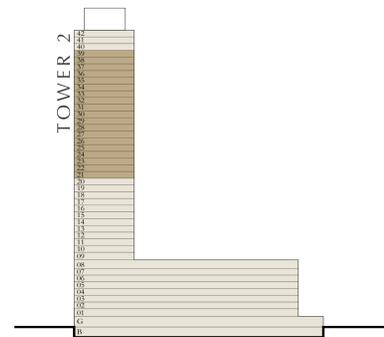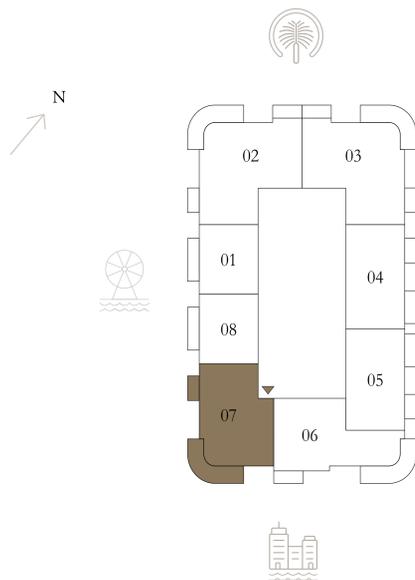

Disclaimer : All dimensions are in imperial and metric, and measured from finish to finish excluding construction tolerances. 2. All materials, dimensions, and drawings are approximate only. 3. Information is subject to change without notice, at developer's absolute discretion. 4. Actual area may vary from the stated area. 5. Drawings not to scale. 6. All images used are for illustrative purposes only and do not represent the actual size, features, specifications, fittings, and furnishings. 7. The developer reserves the right to make revisions / alterations, at it's absolute discretion, without any liability whatsoever.

BAYVIEW

BY ADDRESS RESORTS

TOWER 2

2 BEDROOM

LEVEL 2-8




UNIT 05

SUITE AREA	1110.08 SQ.FT.	103.13 SQ.M.
BALCONY AREA	268.67 SQ.FT.	24.96 SQ.M.
TOTAL AREA	1378.75 SQ.FT.	128.09 SQ.M.

KEY PLAN LEVEL

2-8

KEY SECTION

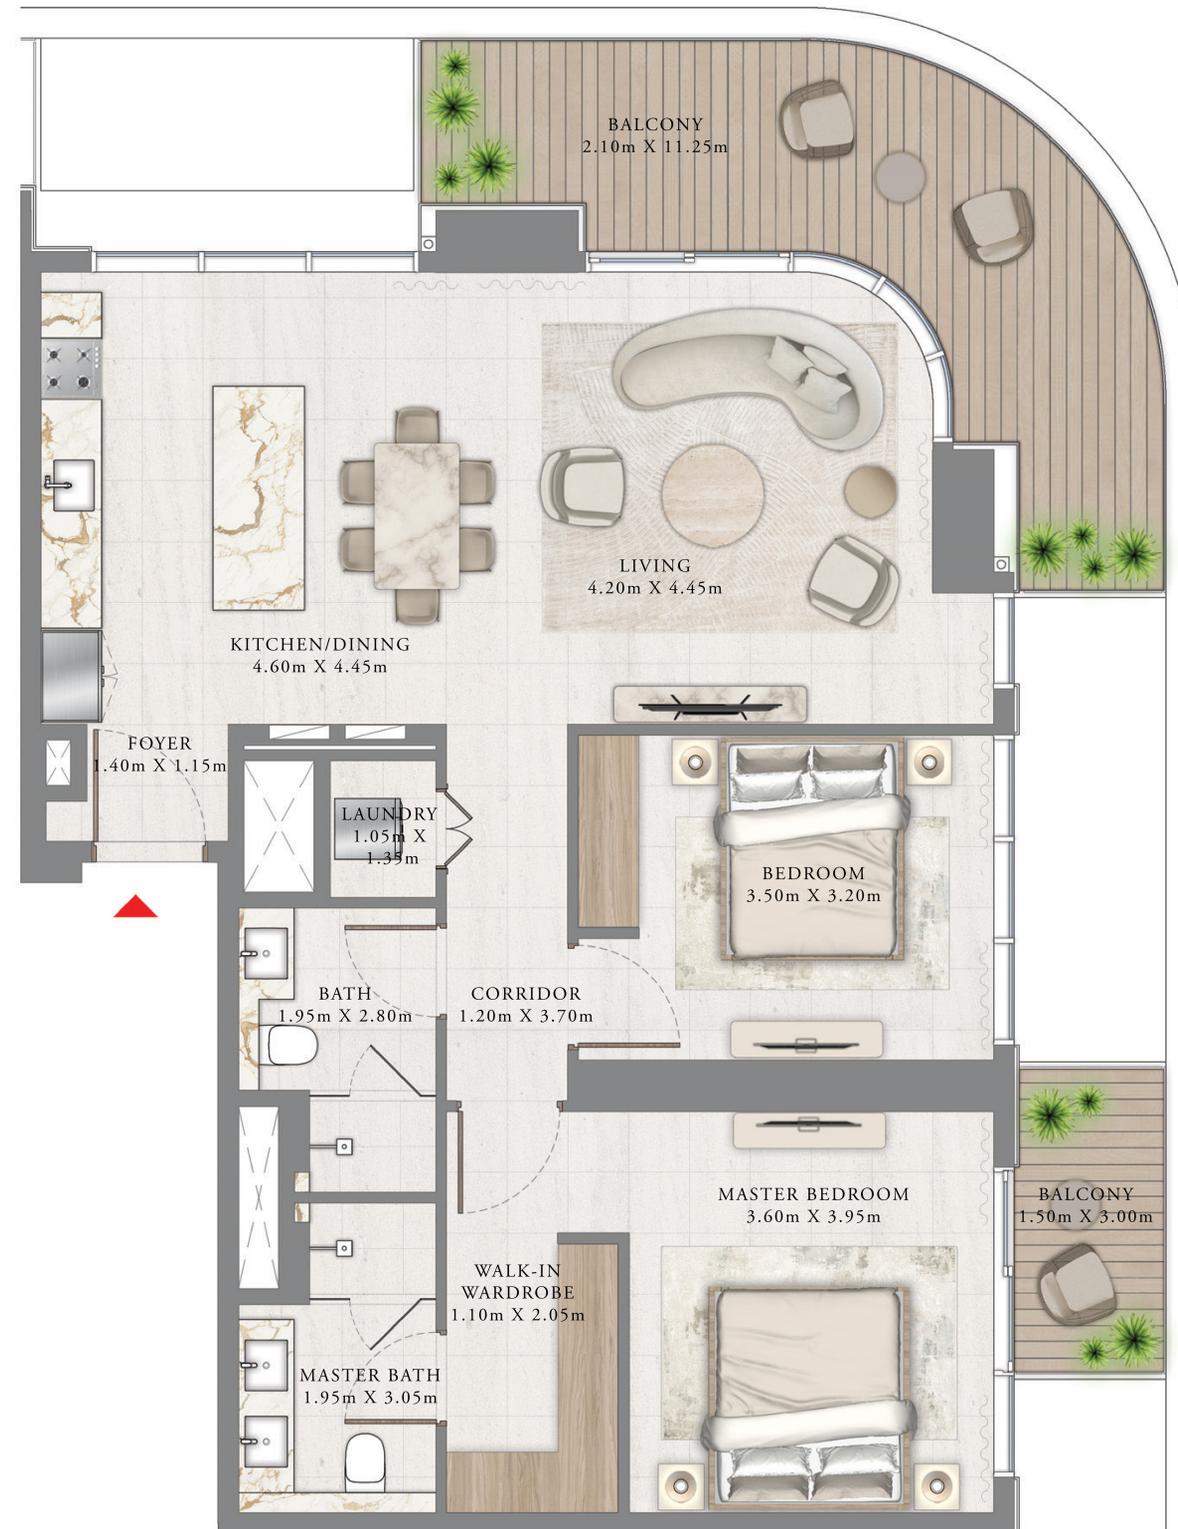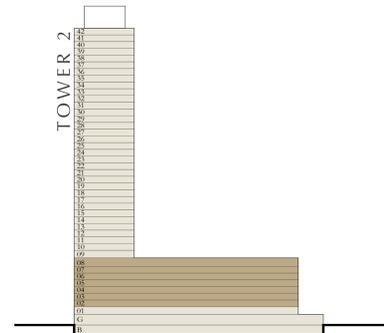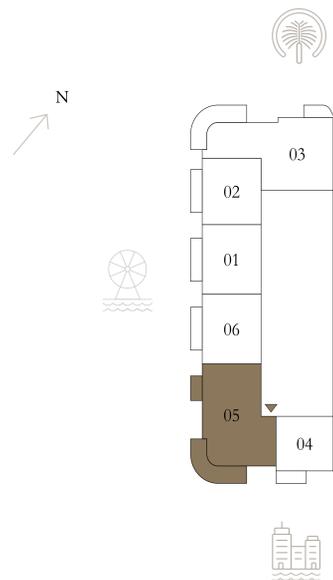

Disclaimer : All dimensions are in imperial and metric, and measured from finish to finish excluding construction tolerances. 2. All materials, dimensions, and drawings are approximate only. 3. Information is subject to change without notice, at developer's absolute discretion. 4. Actual area may vary from the stated area. 5. Drawings not to scale. 6. All images used are for illustrative purposes only and do not represent the actual size, features, specifications, fittings, and furnishings. 7. The developer reserves the right to make revisions / alterations, at it's absolute discretion, without any liability whatsoever.

BAYVIEW

BY ADDRESS RESORTS

TOWER 2

2 BEDROOM

LEVEL 9



UNIT 04

SUITE AREA	1161.96 SQ.FT.	107.95 SQ.M.
BALCONY AREA	494.49 SQ.FT.	45.94 SQ.M.
TOTAL AREA	1656.45 SQ.FT.	153.89 SQ.M.

KEY PLAN LEVEL

9

KEY SECTION

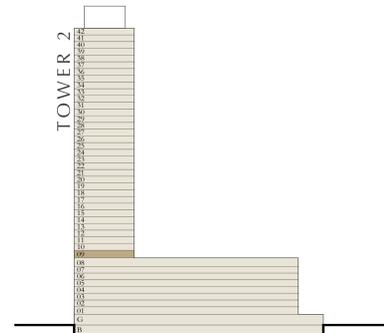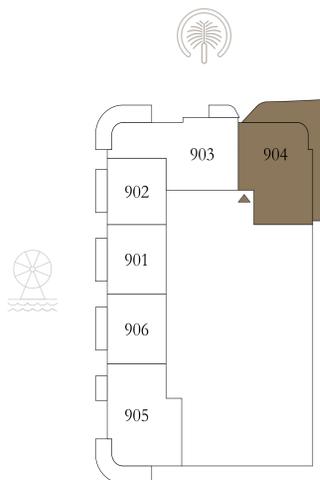

Disclaimer : All dimensions are in imperial and metric, and measured from finish to finish excluding construction tolerances. 2. All materials, dimensions, and drawings are approximate only. 3. Information is subject to change without notice, at developer's absolute discretion. 4. Actual area may vary from the stated area. 5. Drawings not to scale. 6. All images used are for illustrative purposes only and do not represent the actual size, features, specifications, fittings, and furnishings. 7. The developer reserves the right to make revisions / alterations, at it's absolute discretion, without any liability whatsoever.

BAYVIEW

BY ADDRESS RESORTS

TOWER 2

2 BEDROOM

LEVEL 40



UNIT 07

SUITE AREA	1189.95 SQ.FT.	110.55 SQ.M.
BALCONY AREA	266.30 SQ.FT.	24.74 SQ.M.
TOTAL AREA	1456.25 SQ.FT.	135.29 SQ.M.

KEY PLAN LEVEL

40

KEY SECTION

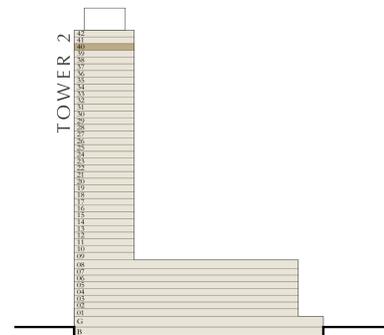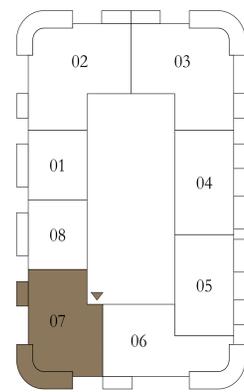

Disclaimer : All dimensions are in imperial and metric, and measured from finish to finish excluding construction tolerances. 2. All materials, dimensions, and drawings are approximate only. 3. Information is subject to change without notice, at developer's absolute discretion. 4. Actual area may vary from the stated area. 5. Drawings not to scale. 6. All images used are for illustrative purposes only and do not represent the actual size, features, specifications, fittings, and furnishings. 7. The developer reserves the right to make revisions / alterations, at it's absolute discretion, without any liability whatsoever.

BAYVIEW

BY ADDRESS RESORTS

TOWER 2

2 BEDROOM

LEVEL 10-18



UNIT 03 & 08

SUITE AREA	1182.20 SQ.FT.	109.83 SQ.M.
BALCONY AREA	285.35 SQ.FT.	26.51 SQ.M.
TOTAL AREA	1467.55 SQ.FT.	136.34 SQ.M.

KEY PLAN LEVEL

10-18

KEY SECTION

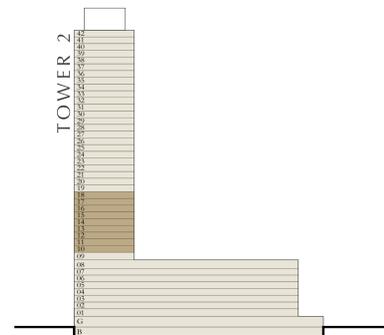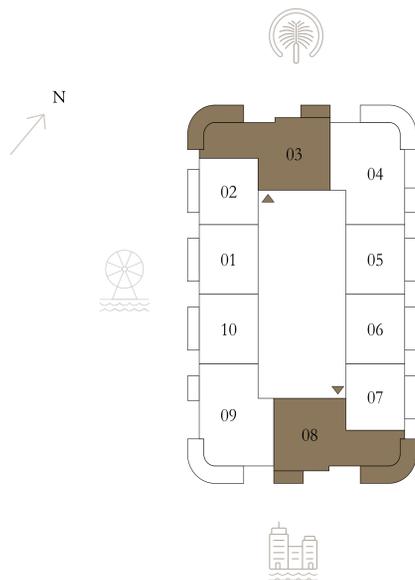

Disclaimer : All dimensions are in imperial and metric, and measured from finish to finish excluding construction tolerances. 2. All materials, dimensions, and drawings are approximate only. 3. Information is subject to change without notice, at developer's absolute discretion. 4. Actual area may vary from the stated area. 5. Drawings not to scale. 6. All images used are for illustrative purposes only and do not represent the actual size, features, specifications, fittings, and furnishings. 7. The developer reserves the right to make revisions / alterations, at it's absolute discretion, without any liability whatsoever.

BAYVIEW

BY ADDRESS RESORTS

TOWER 2

2 BEDROOM

LEVEL 19



UNIT 03

SUITE AREA	1182.20 SQ.FT.	109.83 SQ.M.
BALCONY AREA	285.35 SQ.FT.	26.51 SQ.M.
TOTAL AREA	1467.55 SQ.FT.	136.34 SQ.M.

KEY PLAN LEVEL

19

KEY SECTION

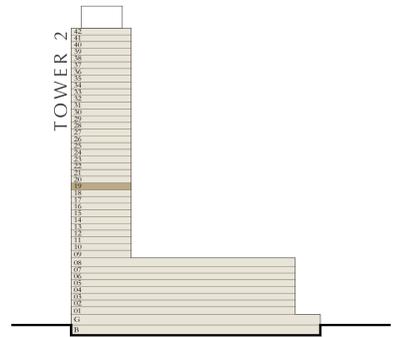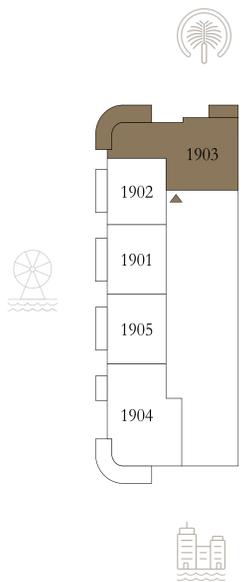

Disclaimer : All dimensions are in imperial and metric, and measured from finish to finish excluding construction tolerances. 2. All materials, dimensions, and drawings are approximate only. 3. Information is subject to change without notice, at developer's absolute discretion. 4. Actual area may vary from the stated area. 5. Drawings not to scale. 6. All images used are for illustrative purposes only and do not represent the actual size, features, specifications, fittings, and furnishings. 7. The developer reserves the right to make revisions / alterations, at it's absolute discretion, without any liability whatsoever.

BAYVIEW

BY ADDRESS RESORTS

TOWER 2

2 BEDROOM

LEVEL 21-39



UNIT 06

SUITE AREA	1182.20 SQ.FT.	109.83 SQ.M.
BALCONY AREA	285.89 SQ.FT.	26.56 SQ.M.
TOTAL AREA	1468.09 SQ.FT.	136.39 SQ.M.

KEY PLAN LEVEL

21-39

KEY SECTION

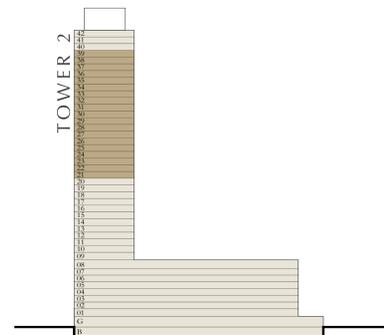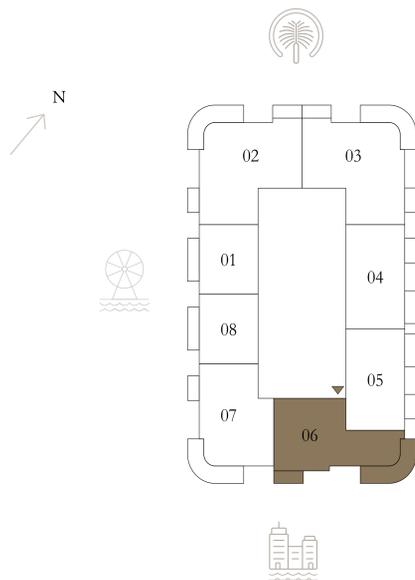

Disclaimer : All dimensions are in imperial and metric, and measured from finish to finish excluding construction tolerances. 2. All materials, dimensions, and drawings are approximate only. 3. Information is subject to change without notice, at developer's absolute discretion. 4. Actual area may vary from the stated area. 5. Drawings not to scale. 6. All images used are for illustrative purposes only and do not represent the actual size, features, specifications, fittings, and furnishings. 7. The developer reserves the right to make revisions / alterations, at it's absolute discretion, without any liability whatsoever.

BAYVIEW

BY ADDRESS RESORTS

TOWER 2

2 BEDROOM

LEVEL 1

UNIT 02

SUITE AREA	1181.55 SQ.FT.	109.77 SQ.M.
BALCONY AREA	281.05 SQ.FT.	26.11 SQ.M.
TOTAL AREA	1462.60 SQ.FT.	135.88 SQ.M.



KEY PLAN LEVEL

1

KEY SECTION



N

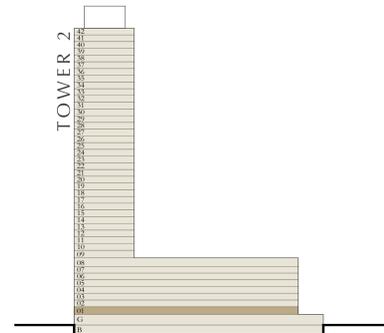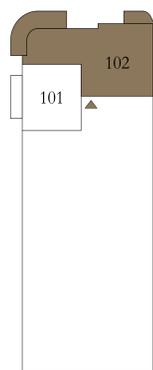

Disclaimer : All dimensions are in imperial and metric, and measured from finish to finish excluding construction tolerances. 2. All materials, dimensions, and drawings are approximate only. 3. Information is subject to change without notice, at developer's absolute discretion. 4. Actual area may vary from the stated area. 5. Drawings not to scale. 6. All images used are for illustrative purposes only and do not represent the actual size, features, specifications, fittings, and furnishings. 7. The developer reserves the right to make revisions / alterations, at it's absolute discretion, without any liability whatsoever.

EMAAR

BAYVIEW

BY ADDRESS RESORTS

TOWER 2

2 BEDROOM

LEVEL 2-8



UNIT 03

SUITE AREA	1182.42 SQ.FT.	109.85 SQ.M.
BALCONY AREA	277.49 SQ.FT.	25.78 SQ.M.
TOTAL AREA	1459.91 SQ.FT.	135.63 SQ.M.

KEY PLAN LEVEL

2-8

KEY SECTION

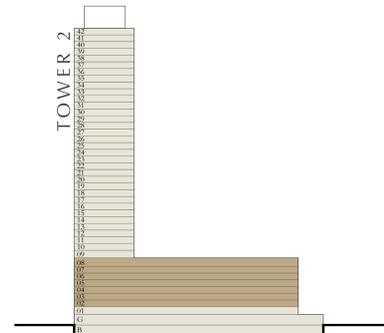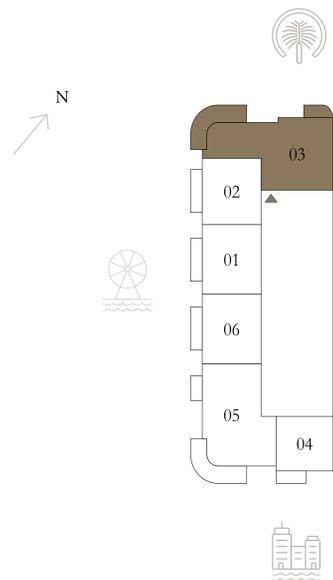

Disclaimer : All dimensions are in imperial and metric, and measured from finish to finish excluding construction tolerances. 2. All materials, dimensions, and drawings are approximate only. 3. Information is subject to change without notice, at developer's absolute discretion. 4. Actual area may vary from the stated area. 5. Drawings not to scale. 6. All images used are for illustrative purposes only and do not represent the actual size, features, specifications, fittings, and furnishings. 7. The developer reserves the right to make revisions / alterations, at it's absolute discretion, without any liability whatsoever.

BAYVIEW

BY ADDRESS RESORTS

TOWER 2

2 BEDROOM

LEVEL 9



UNIT 03

SUITE AREA	1182.42 SQ.FT.	109.85 SQ.M.
BALCONY AREA	277.39 SQ.FT.	25.77 SQ.M.
TOTAL AREA	1459.81 SQ.FT.	135.62 SQ.M.

KEY PLAN LEVEL

9

KEY SECTION

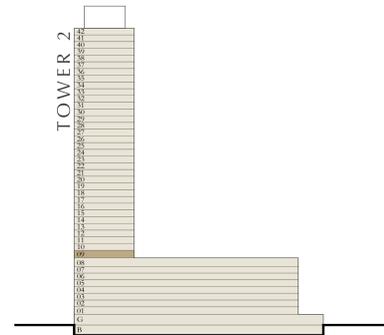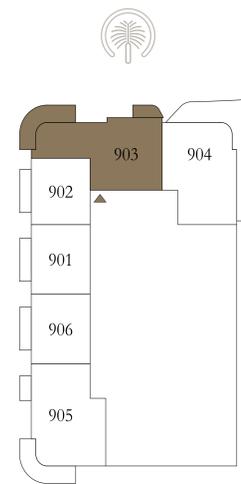

Disclaimer : All dimensions are in imperial and metric, and measured from finish to finish excluding construction tolerances. 2. All materials, dimensions, and drawings are approximate only. 3. Information is subject to change without notice, at developer's absolute discretion. 4. Actual area may vary from the stated area. 5. Drawings not to scale. 6. All images used are for illustrative purposes only and do not represent the actual size, features, specifications, fittings, and furnishings. 7. The developer reserves the right to make revisions / alterations, at it's absolute discretion, without any liability whatsoever.

BAYVIEW

BY ADDRESS RESORTS

TOWER 2

2 BEDROOM

LEVEL 40

UNIT 06



SUITE AREA	1211.37 SQ.FT.	112.54 SQ.M.
BALCONY AREA	282.77 SQ.FT.	26.27 SQ.M.
TOTAL AREA	1494.14 SQ.FT.	138.81 SQ.M.

KEY PLAN LEVEL

40

KEY SECTION

TOWER 2

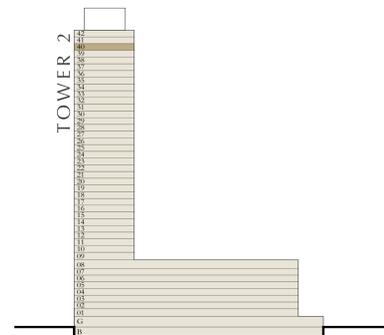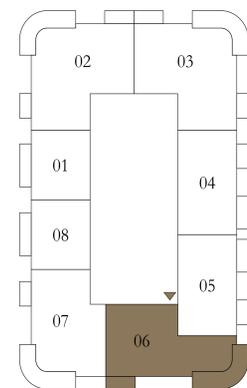

Disclaimer : All dimensions are in imperial and metric, and measured from finish to finish excluding construction tolerances. 2. All materials, dimensions, and drawings are approximate only. 3. Information is subject to change without notice, at developer's absolute discretion. 4. Actual area may vary from the stated area. 5. Drawings not to scale. 6. All images used are for illustrative purposes only and do not represent the actual size, features, specifications, fittings, and furnishings. 7. The developer reserves the right to make revisions / alterations, at it's absolute discretion, without any liability whatsoever.

BAYVIEW

BY ADDRESS RESORTS

TOWER 2

2 BEDROOM

LEVEL 21-40



UNIT 05

SUITE AREA	989.63 SQ.FT.	91.94 SQ.M.
BALCONY AREA	117.33 SQ.FT.	10.90 SQ.M.
TOTAL AREA	1106.96 SQ.FT.	102.84 SQ.M.

KEY PLAN LEVEL

21-40

KEY SECTION

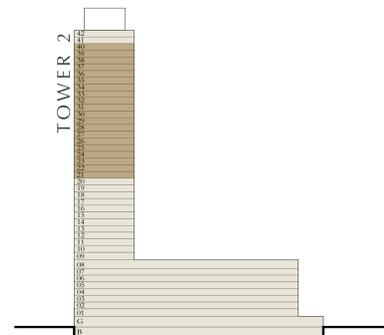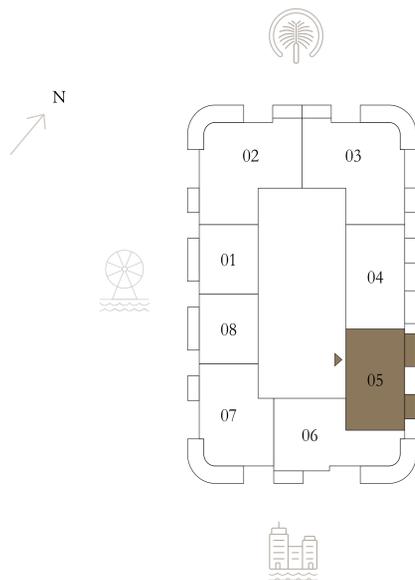

Disclaimer : All dimensions are in imperial and metric, and measured from finish to finish excluding construction tolerances. 2. All materials, dimensions, and drawings are approximate only. 3. Information is subject to change without notice, at developer's absolute discretion. 4. Actual area may vary from the stated area. 5. Drawings not to scale. 6. All images used are for illustrative purposes only and do not represent the actual size, features, specifications, fittings, and furnishings. 7. The developer reserves the right to make revisions / alterations, at it's absolute discretion, without any liability whatsoever.

BAYVIEW

BY ADDRESS RESORTS

TOWER 2

2 BEDROOM

LEVEL 21-40



UNIT 04

SUITE AREA	1024.83 SQ.FT.	95.21 SQ.M.
BALCONY AREA	117.33 SQ.FT.	10.90 SQ.M.
TOTAL AREA	1142.16 SQ.FT.	106.11 SQ.M.

KEY PLAN LEVEL

21-40

KEY SECTION

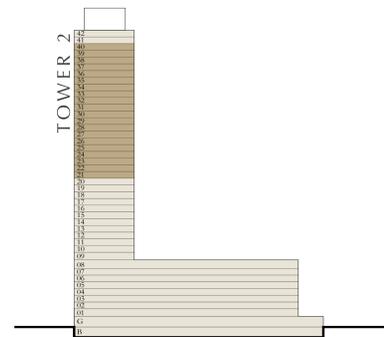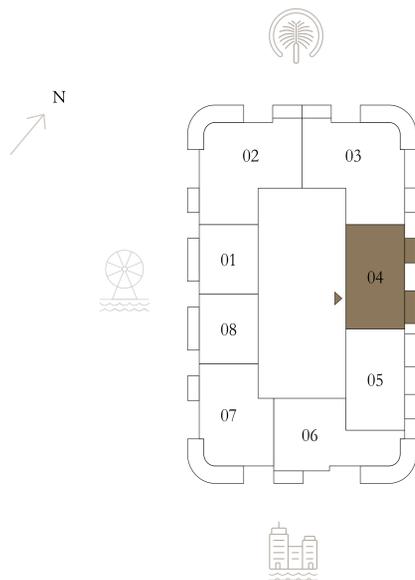

Disclaimer : All dimensions are in imperial and metric, and measured from finish to finish excluding construction tolerances. 2. All materials, dimensions, and drawings are approximate only. 3. Information is subject to change without notice, at developer's absolute discretion. 4. Actual area may vary from the stated area. 5. Drawings not to scale. 6. All images used are for illustrative purposes only and do not represent the actual size, features, specifications, fittings, and furnishings. 7. The developer reserves the right to make revisions / alterations, at it's absolute discretion, without any liability whatsoever.

BAYVIEW

BY ADDRESS RESORTS

TOWER 2

3 BEDROOM

LEVEL 21-39



UNIT 02

SUITE AREA	1495.32 SQ.FT.	138.92 SQ.M.
BALCONY AREA	333.57 SQ.FT.	30.99 SQ.M.
TOTAL AREA	1828.89 SQ.FT.	169.91 SQ.M.

KEY PLAN LEVEL

21-39

KEY SECTION

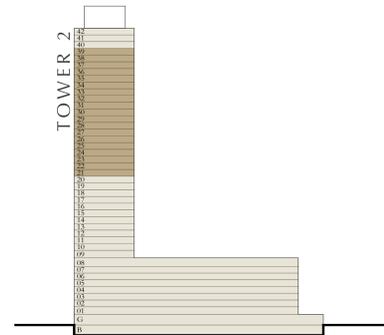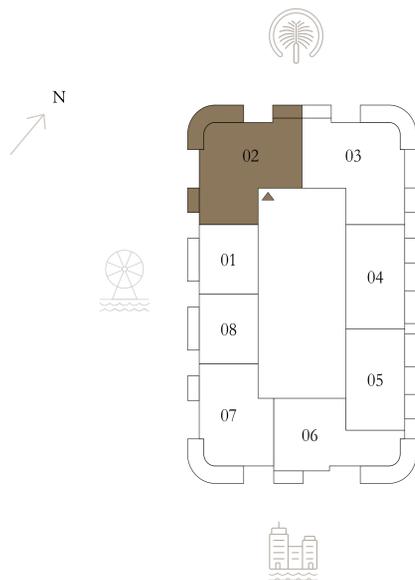

Disclaimer : All dimensions are in imperial and metric, and measured from finish to finish excluding construction tolerances. 2. All materials, dimensions, and drawings are approximate only. 3. Information is subject to change without notice, at developer's absolute discretion. 4. Actual area may vary from the stated area. 5. Drawings not to scale. 6. All images used are for illustrative purposes only and do not represent the actual size, features, specifications, fittings, and furnishings. 7. The developer reserves the right to make revisions / alterations, at it's absolute discretion, without any liability whatsoever.

BAYVIEW

BY ADDRESS RESORTS

TOWER 2

3 BEDROOM

LEVEL 40



UNIT 02

SUITE AREA	1524.60 SQ.FT.	141.64 SQ.M.
BALCONY AREA	330.45 SQ.FT.	30.70 SQ.M.
TOTAL AREA	1855.05 SQ.FT.	172.34 SQ.M.

KEY PLAN LEVEL

40

KEY SECTION

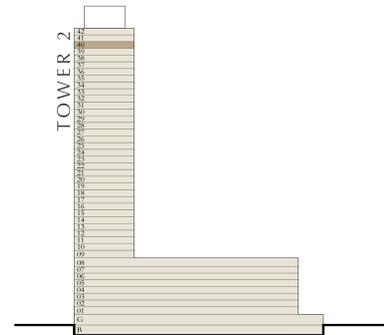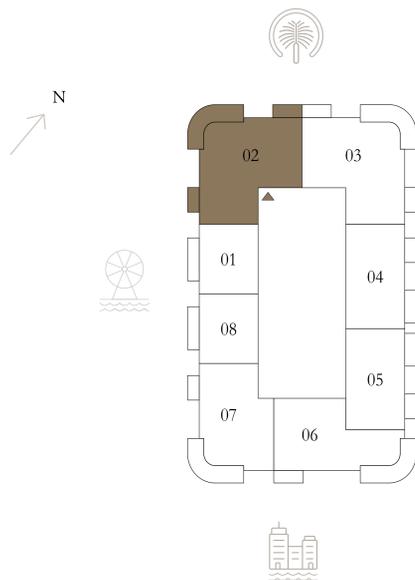

Disclaimer : All dimensions are in imperial and metric, and measured from finish to finish excluding construction tolerances. 2. All materials, dimensions, and drawings are approximate only. 3. Information is subject to change without notice, at developer's absolute discretion. 4. Actual area may vary from the stated area. 5. Drawings not to scale. 6. All images used are for illustrative purposes only and do not represent the actual size, features, specifications, fittings, and furnishings. 7. The developer reserves the right to make revisions / alterations, at it's absolute discretion, without any liability whatsoever.

BAYVIEW

BY ADDRESS RESORTS

TOWER 2

3 BEDROOM

LEVEL 40



UNIT 03

SUITE AREA	1524.60 SQ.FT.	141.64 SQ.M.
BALCONY AREA	330.45 SQ.FT.	30.70 SQ.M.
TOTAL AREA	1855.05 SQ.FT.	172.34 SQ.M.

KEY PLAN LEVEL

40

KEY SECTION

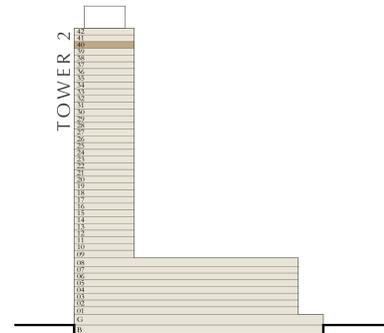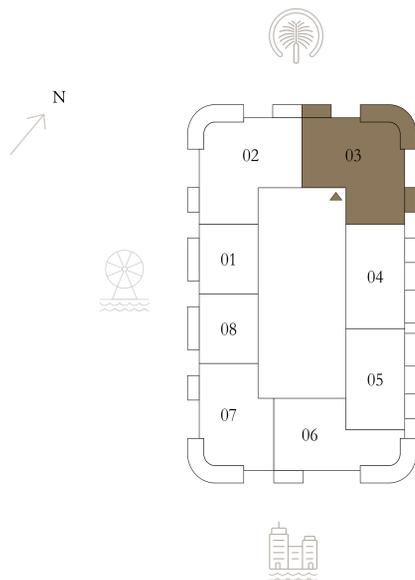

Disclaimer : All dimensions are in imperial and metric, and measured from finish to finish excluding construction tolerances. 2. All materials, dimensions, and drawings are approximate only. 3. Information is subject to change without notice, at developer's absolute discretion. 4. Actual area may vary from the stated area. 5. Drawings not to scale. 6. All images used are for illustrative purposes only and do not represent the actual size, features, specifications, fittings, and furnishings. 7. The developer reserves the right to make revisions / alterations, at it's absolute discretion, without any liability whatsoever.

BAYVIEW

BY ADDRESS RESORTS

TOWER 2

3 BEDROOM

LEVEL 21-39



UNIT 03

SUITE AREA	1495.32 SQ.FT.	138.92 SQ.M.
BALCONY AREA	333.57 SQ.FT.	30.99 SQ.M.
TOTAL AREA	1828.89 SQ.FT.	169.91 SQ.M.

KEY PLAN LEVEL

21-39

KEY SECTION

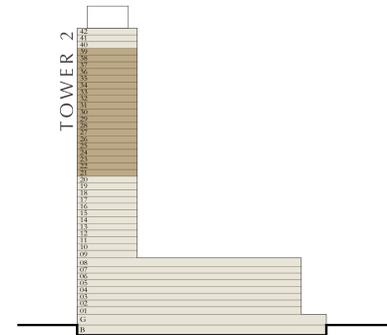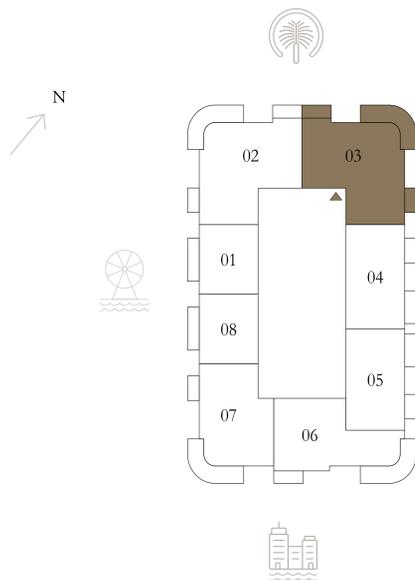

Disclaimer : All dimensions are in imperial and metric, and measured from finish to finish excluding construction tolerances. 2. All materials, dimensions, and drawings are approximate only. 3. Information is subject to change without notice, at developer's absolute discretion. 4. Actual area may vary from the stated area. 5. Drawings not to scale. 6. All images used are for illustrative purposes only and do not represent the actual size, features, specifications, fittings, and furnishings. 7. The developer reserves the right to make revisions / alterations, at it's absolute discretion, without any liability whatsoever.

BAYVIEW

BY ADDRESS RESORTS

TOWER 2

5 BEDROOM | PENTHOUSE

LEVEL 41

UNIT 01




SUITE AREA	4385.97 SQ.FT.	407.47 SQ.M.
BALCONY AREA	870.91 SQ.FT.	80.91 SQ.M.
TOTAL AREA	5256.88 SQ.FT.	488.38 SQ.M.

KEY PLAN LEVEL

41

KEY SECTION

TOWER 2

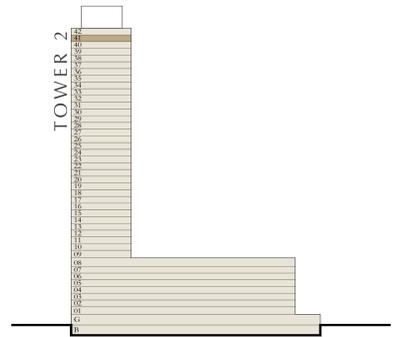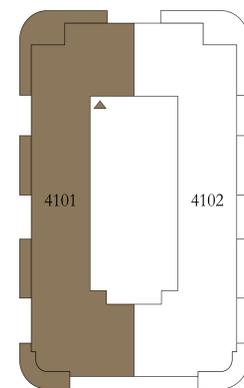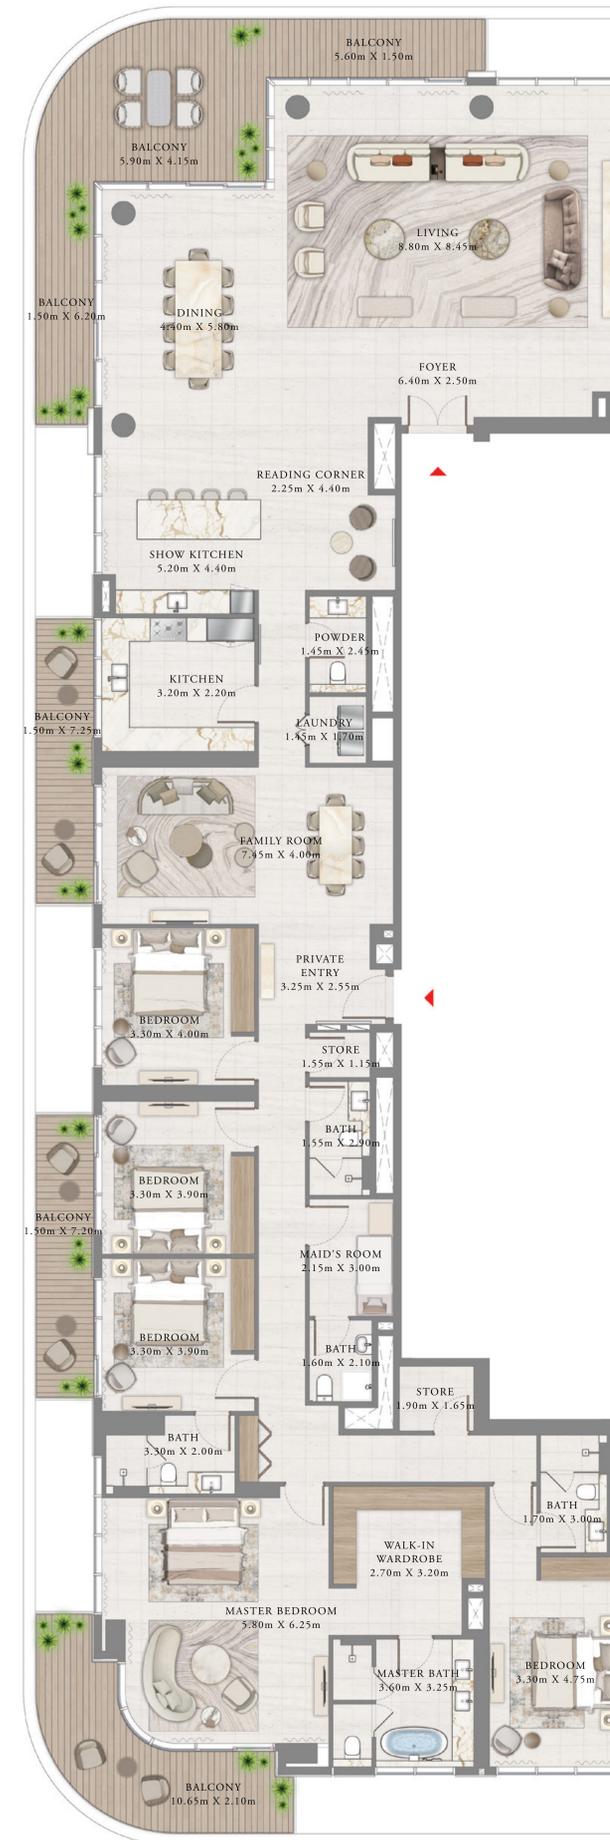

Disclaimer : All dimensions are in imperial and metric, and measured from finish to finish excluding construction tolerances. 2. All materials, dimensions, and drawings are approximate only. 3. Information is subject to change without notice, at developer's absolute discretion. 4. Actual area may vary from the stated area. 5. Drawings not to scale. 6. All images used are for illustrative purposes only and do not represent the actual size, features, specifications, fittings, and furnishings. 7. The developer reserves the right to make revisions / alterations, at it's absolute discretion, without any liability whatsoever.

BAYVIEW

BY ADDRESS RESORTS

TOWER 2

5 BEDROOM | PENTHOUSE

LEVEL 41

UNIT 02



SUITE AREA	4385.97 SQ.FT.	407.47 SQ.M.
BALCONY AREA	870.91 SQ.FT.	80.91 SQ.M.
TOTAL AREA	5256.88 SQ.FT.	488.38 SQ.M.

KEY PLAN LEVEL

41

KEY SECTION

TOWER 2

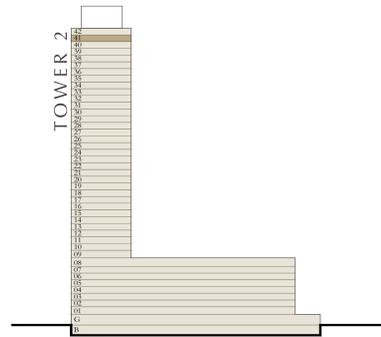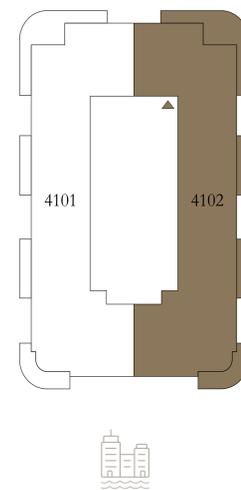

Disclaimer : All dimensions are in imperial and metric, and measured from finish to finish excluding construction tolerances. 2. All materials, dimensions, and drawings are approximate only. 3. Information is subject to change without notice, at developer's absolute discretion. 4. Actual area may vary from the stated area. 5. Drawings not to scale. 6. All images used are for illustrative purposes only and do not represent the actual size, features, specifications, fittings, and furnishings. 7. The developer reserves the right to make revisions / alterations, at it's absolute discretion, without any liability whatsoever.

BAYVIEW

BY ADDRESS RESORTS

TOWER 2

6 BEDROOM | PENTHOUSE

LEVEL 42


UNIT 01

SUITE AREA	8094.46 SQ.FT.	752.00 SQ.M.
BALCONY AREA	3643.58 SQ.FT.	338.50 SQ.M.
TOTAL AREA	11738.04 SQ.FT.	1090.50 SQ.M.

KEY PLAN LEVEL

42

KEY SECTION

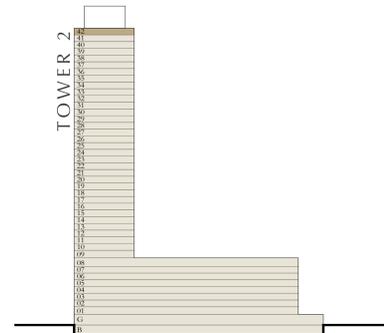

Disclaimer : All dimensions are in imperial and metric, and measured from finish to finish excluding construction tolerances. 2. All materials, dimensions, and drawings are approximate only. 3. Information is subject to change without notice, at developer's absolute discretion. 4. Actual area may vary from the stated area. 5. Drawings not to scale. 6. All images used are for illustrative purposes only and do not represent the actual size, features, specifications, fittings, and furnishings. 7. The developer reserves the right to make revisions / alterations, at it's absolute discretion, without any liability whatsoever.

EMAAR