

# ISOLANA

— RESIDENCES —

FLOOR PLANS

H  
HAYAAT  
DEVELOPMENTS



1 BEDROOM


# 1-BEDROOM

## TYPE A

# ISOLANA

RESIDENCES

| 1BR-TYPE-A   |              |                                   |
|--------------|--------------|-----------------------------------|
|              | SQ.M         | SQ.FT                             |
| Apartment    | 68.96        | 742.31                            |
| Deck         | 18.10        | 134.44   194.82   450.58          |
| <b>Total</b> | <b>87.06</b> | <b>876.83   937.13   1,192.97</b> |

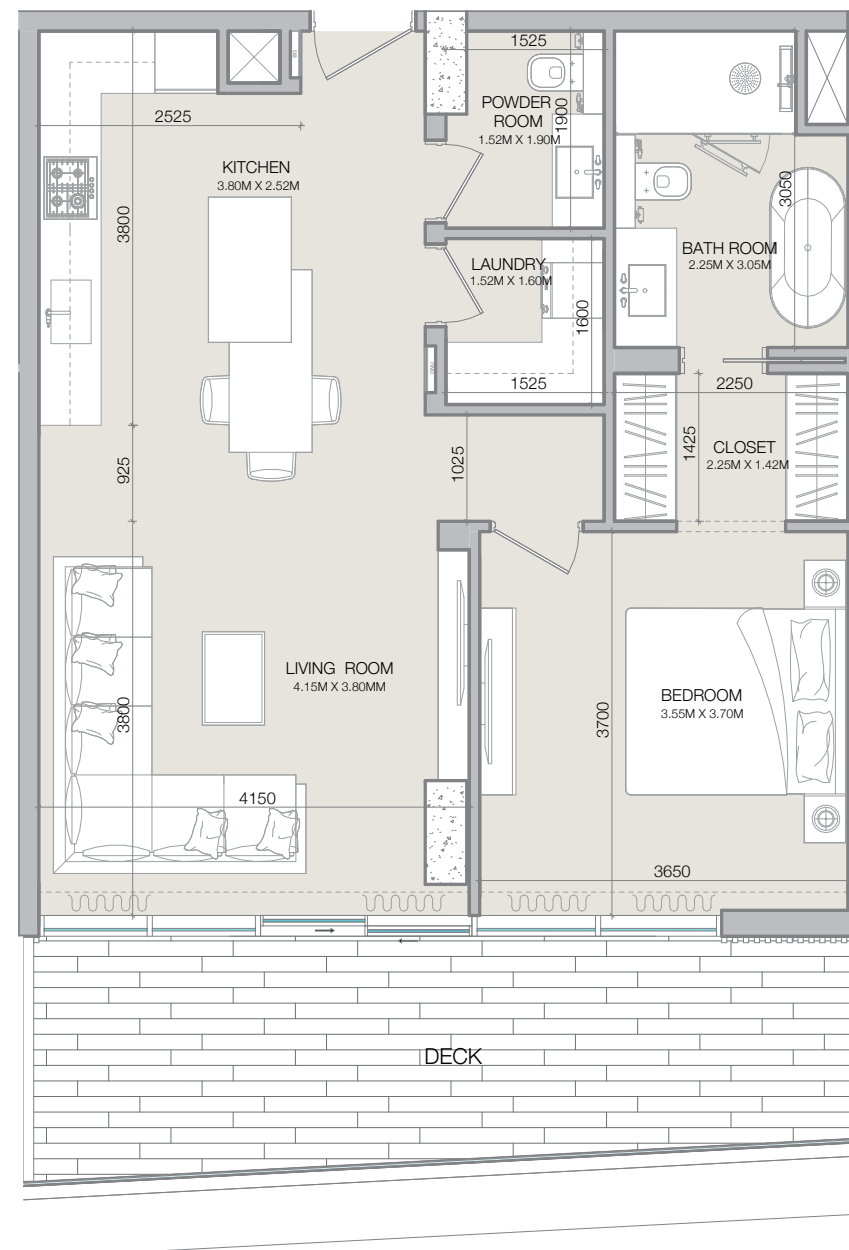

01 1BR-TYPE-A  
AR70\_0001 SCALE 1:75

Disclaimer: All measurements, dimensions, coordinates, and drawings provided as the Floor Plans in the literature are approximate and provided only for the purpose of marketing, illustration, information, and general guidance, as these drawings are not to scale. All the rooms, sizes, locations, orientations, dimensions, fixtures, fittings, finishes, and specifications (including materials, placement, size of rooms, windows, doors, balconies, and built-in wardrobes) provided in the floor plans may vary as the same have been taken from concept designs prior the actual development/construction. Therefore, their accuracy in relation to the completed construction cannot be confirmed. We make no guarantee, warranty, or representation regarding the accuracy and completeness of the floor plan information, as changes may occur during the development process without notice. Always refer to the latest IFC design available in the sales office for the most accurate representation of all construction details.

H  
HAYAAT  
DEVELOPMENTS


# 1-BEDROOM

## TYPE B

# ISOLANA

RESIDENCES

| 1BR-TYPE-B   |              |                        |
|--------------|--------------|------------------------|
|              | SQ.M         | SQ.FT                  |
| Apartment    | 71.45        | 769.08                 |
| Deck         | 16.15        | 126.26   173.84        |
| <b>Total</b> | <b>87.60</b> | <b>895.56   942.92</b> |

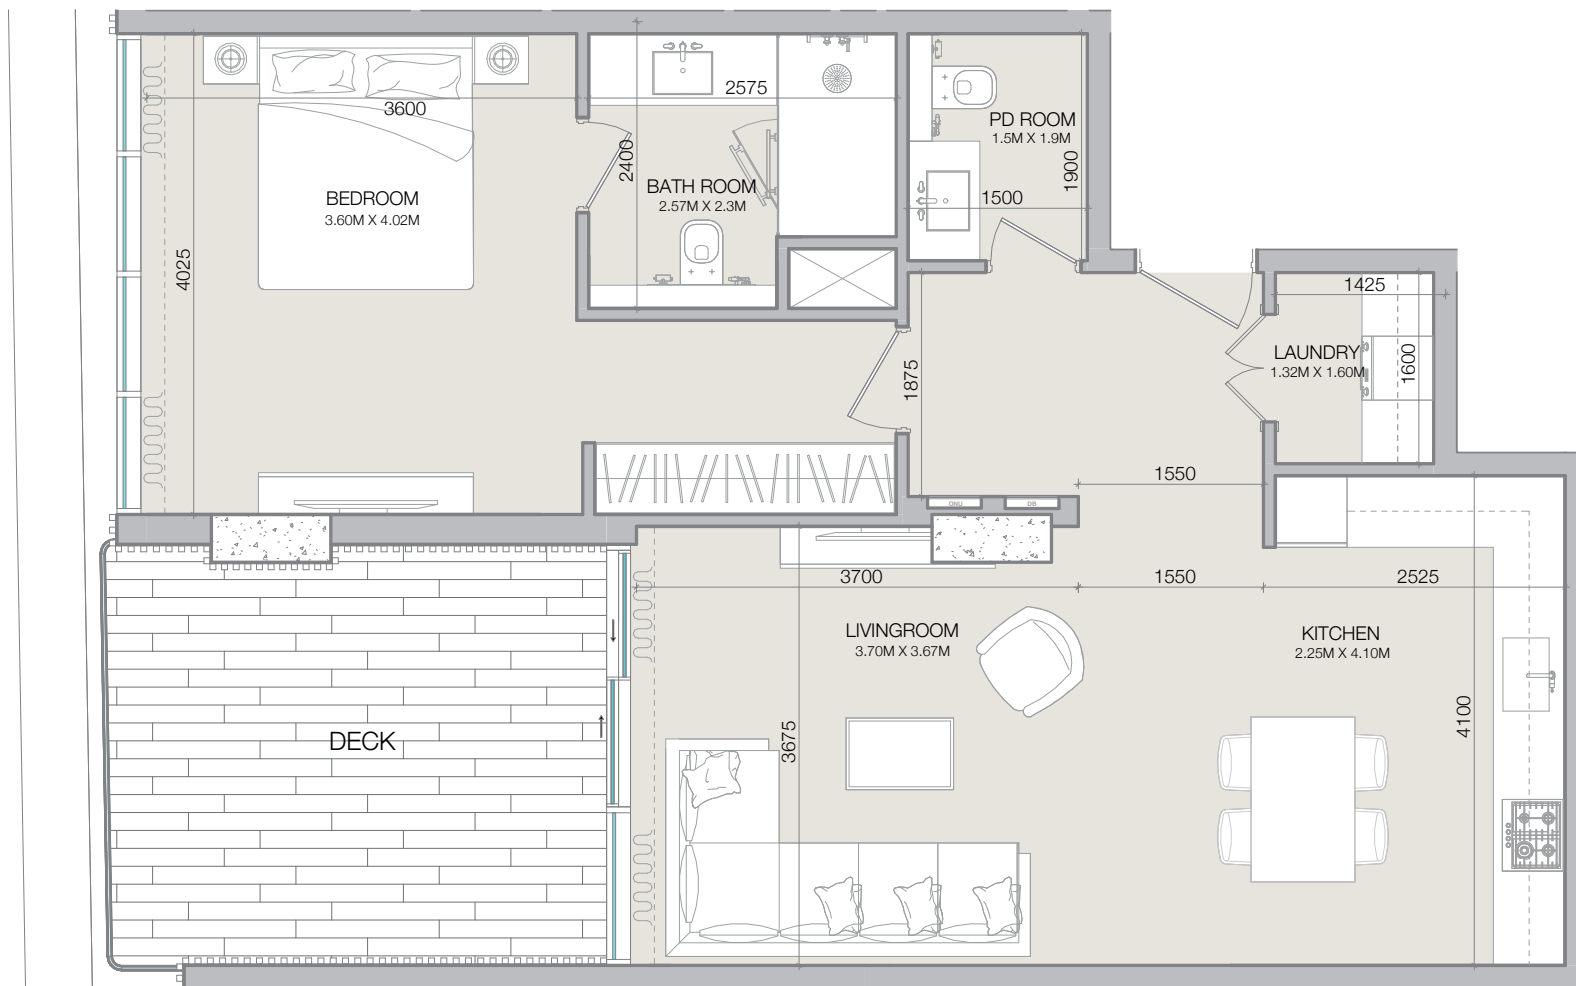

02 1BR-TYPE-B  
AR70\_0001 SCALE 1:75

Disclaimer: All measurements, dimensions, coordinates, and drawings provided as the Floor Plans in the literature are approximate and provided only for the purpose of marketing, illustration, information, and general guidance, as these drawings are not to scale. All the rooms, sizes, locations, orientations, dimensions, fixtures, fittings, finishes, and specifications (including materials, placement, size of rooms, windows, doors, balconies, and built-in wardrobes) provided in the floor plans may vary as the same have been taken from concept designs prior the actual development/construction. Therefore, their accuracy in relation to the completed construction cannot be confirmed. We make no guarantee, warranty, or representation regarding the accuracy and completeness of the floor plan information, as changes may occur during the development process without notice. Always refer to the latest IFC design available in the sales office for the most accurate representation of all construction details.

H  
HAYAAT  
DEVELOPMENTS


# 1-BEDROOM

## TYPE C

# ISOLANA

RESIDENCES

| 1BR-TYPE-C   |              |                          |
|--------------|--------------|--------------------------|
|              | SQ.M         | SQ.FT                    |
| Apartment    | 74.66        | 803.59                   |
| Deck         | 21.33        | 229.54   170.72          |
| <b>Total</b> | <b>95.98</b> | <b>1,033.13   971.99</b> |

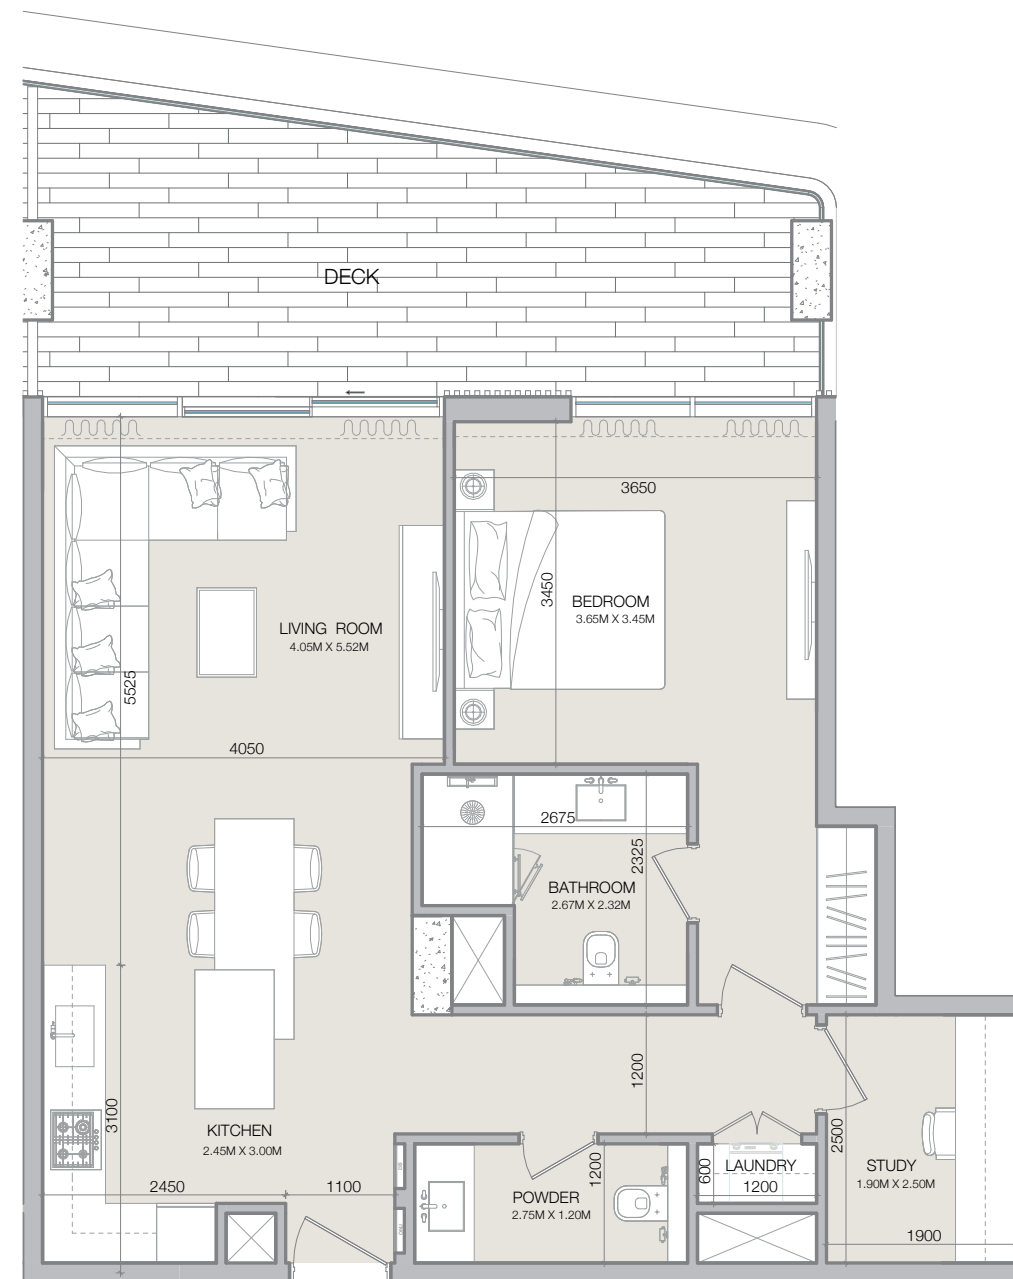

03 1BR-TYPE-C  
AR70\_0001 SCALE 1:75

Disclaimer: All measurements, dimensions, coordinates, and drawings provided as the Floor Plans in the literature are approximate and provided only for the purpose of marketing, illustration, information, and general guidance, as these drawings are not to scale. All the rooms, sizes, locations, orientations, dimensions, fixtures, fittings, finishes, and specifications (including materials, placement, size of rooms, windows, doors, balconies, and built-in wardrobes) provided in the floor plans may vary as the same have been taken from concept designs prior the actual development/construction. Therefore, their accuracy in relation to the completed construction cannot be confirmed. We make no guarantee, warranty, or representation regarding the accuracy and completeness of the floor plan information, as changes may occur during the development process without notice. Always refer to the latest IFC design available in the sales office for the most accurate representation of all construction details.

H  
HAYAAT  
DEVELOPMENTS


# 1-BEDROOM

## TYPE D

# ISOLANA

RESIDENCES

| 1BR-TYPE-D   |              |                        |
|--------------|--------------|------------------------|
|              | SQ.M         | SQ.FT                  |
| Apartment    | 61.11        | 657.80                 |
| Deck         | 10.38        | 111.71   141.11        |
| <b>Total</b> | <b>71.49</b> | <b>769.51   798.89</b> |

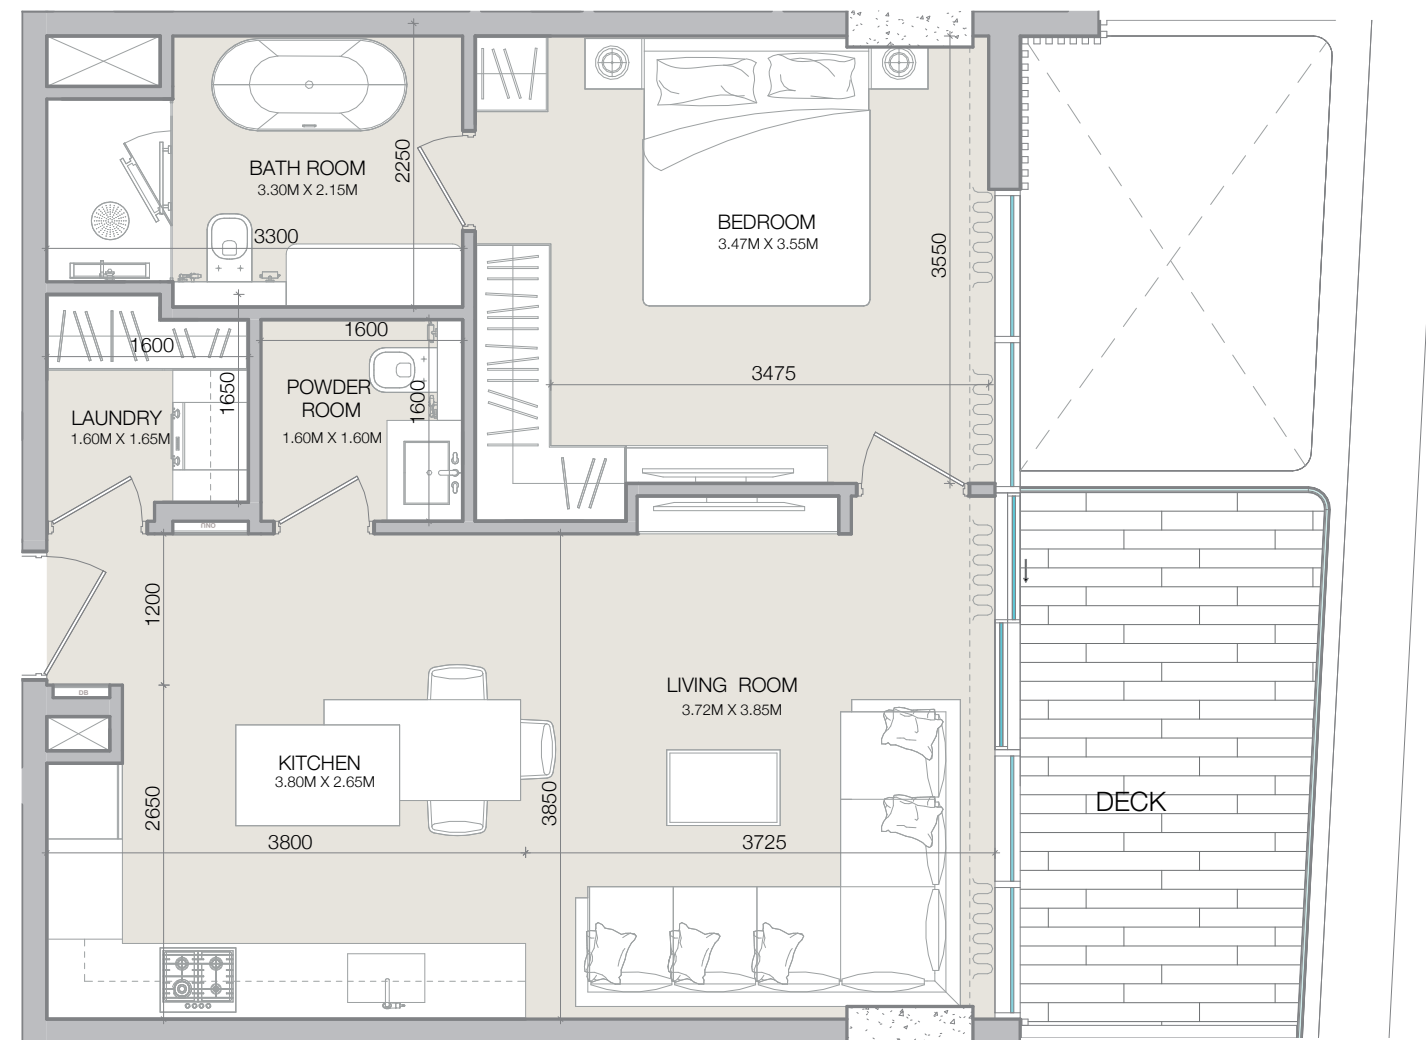

04 1BR-TYPE-D  
AR70\_0001 SCALE 1:75

Disclaimer: All measurements, dimensions, coordinates, and drawings provided as the Floor Plans in the literature are approximate and provided only for the purpose of marketing, illustration, information, and general guidance, as these drawings are not to scale. All the rooms, sizes, locations, orientations, dimensions, fixtures, fittings, finishes, and specifications (including materials, placement, size of rooms, windows, doors, balconies, and built-in wardrobes) provided in the floor plans may vary as the same have been taken from concept designs prior the actual development/construction. Therefore, their accuracy in relation to the completed construction cannot be confirmed. We make no guarantee, warranty, or representation regarding the accuracy and completeness of the floor plan information, as changes may occur during the development process without notice. Always refer to the latest IFC design available in the sales office for the most accurate representation of all construction details.

H  
HAYAAT  
DEVELOPMENTS


# 1-BEDROOM

## TYPE E

# ISOLANA

RESIDENCES

| 1BR-TYPE-E   |              |                        |
|--------------|--------------|------------------------|
|              | SQ.M         | SQ.FT                  |
| Apartment    | 60.96        | 656.17                 |
| Deck         | 11.17        | 115.28   120.23        |
| <b>Total</b> | <b>72.13</b> | <b>771.56   776.40</b> |

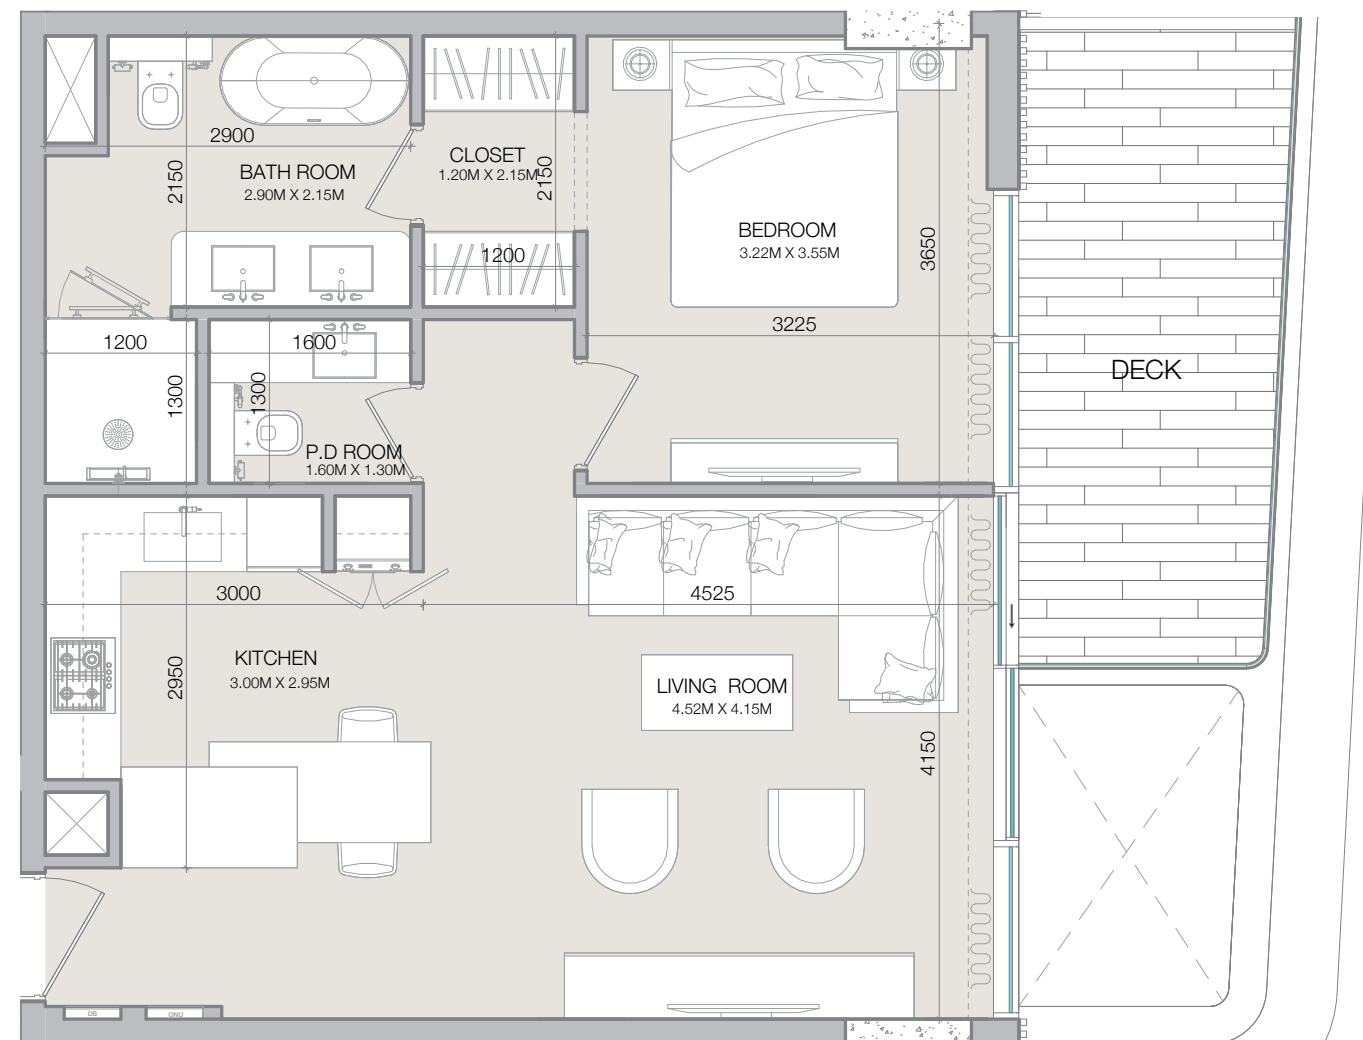

05 1BR-TYPE-E  
AR70\_0001 SCALE 1:75

Disclaimer: All measurements, dimensions, coordinates, and drawings provided as the Floor Plans in the literature are approximate and provided only for the purpose of marketing, illustration, information, and general guidance, as these drawings are not to scale. All the rooms, sizes, locations, orientations, dimensions, fixtures, fittings, finishes, and specifications (including materials, placement, size of rooms, windows, doors, balconies, and built-in wardrobes) provided in the floor plans may vary as the same have been taken from concept designs prior to the actual development/construction. Therefore, their accuracy in relation to the completed construction cannot be confirmed. We make no guarantee, warranty, or representation regarding the accuracy and completeness of the floor plan information, as changes may occur during the development process without notice. Always refer to the latest IFC design available in the sales office for the most accurate representation of all construction details.


H  
HAYAAT  
DEVELOPMENTS

# 1-BEDROOM

## TYPE F

ISOLANA  
RESIDENCES

| 1BR-TYPE-F   |               |                 |
|--------------|---------------|-----------------|
|              | SQ.M          | SQ.FT           |
| Apartment    | 68.98         | 742.49          |
| Deck         | 42.73         | 459.94          |
| <b>Total</b> | <b>111.71</b> | <b>1,202.44</b> |

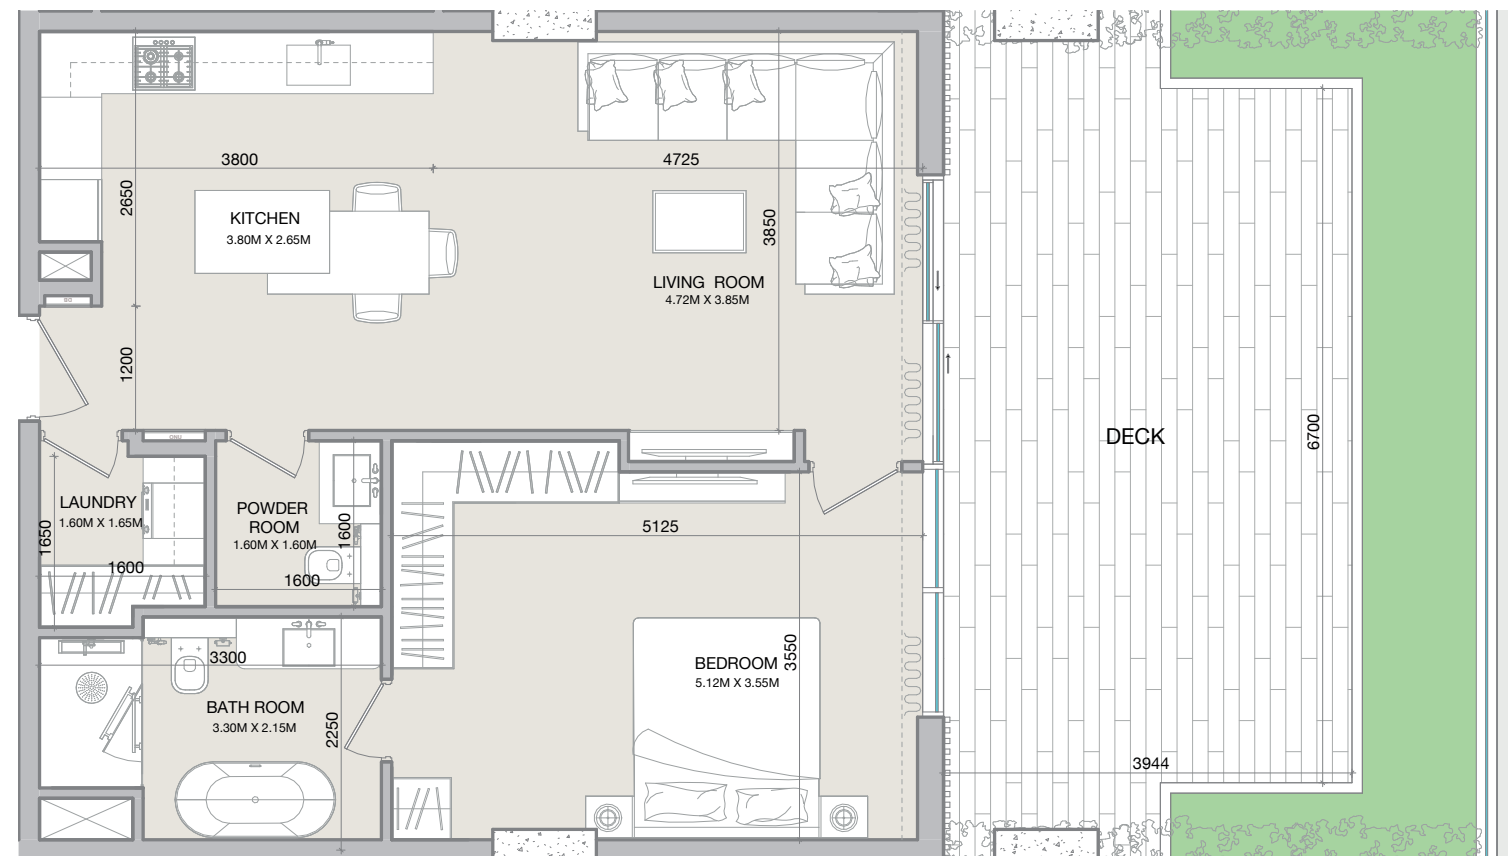

06 1BR-TYPE-F  
AR70\_0001 SCALE 1:75

Disclaimer: All measurements, dimensions, coordinates, and drawings provided as the Floor Plans in the literature are approximate and provided only for the purpose of marketing, illustration, information, and general guidance, as these drawings are not to scale. All the rooms, sizes, locations, orientations, dimensions, fixtures, fittings, finishes, and specifications (including materials, placement, size of rooms, windows, doors, balconies, and built-in wardrobes) provided in the floor plans may vary as the same have been taken from concept designs prior the actual development/construction. Therefore, their accuracy in relation to the completed construction cannot be confirmed. We make no guarantee, warranty, or representation regarding the accuracy and completeness of the floor plan information, as changes may occur during the development process without notice. Always refer to the latest IFC design available in the sales office for the most accurate representation of all construction details.

H  
HAYAAT  
DEVELOPMENTS

A serene sunset scene over a body of water. The sky is filled with soft, wispy clouds in shades of orange, peach, and light blue. The sun is low on the horizon, creating a bright glow and reflecting on the water's surface. The water is calm, with gentle ripples and a clear reflection of the sky and clouds. The overall mood is peaceful and tranquil.

2 BEDROOM


# 2-BEDROOM

## TYPE A

# ISOLANA

RESIDENCES

| 2BR-TYPE-A   |               |                                       |
|--------------|---------------|---------------------------------------|
|              | SQ.M          | SQ.FT                                 |
| Apartment    | 100.82        | 1,085.25                              |
| Deck         | 28.85         | 310.51   394.28   664.99              |
| <b>Total</b> | <b>129.67</b> | <b>1,395.75   1,479.71   1,751.07</b> |

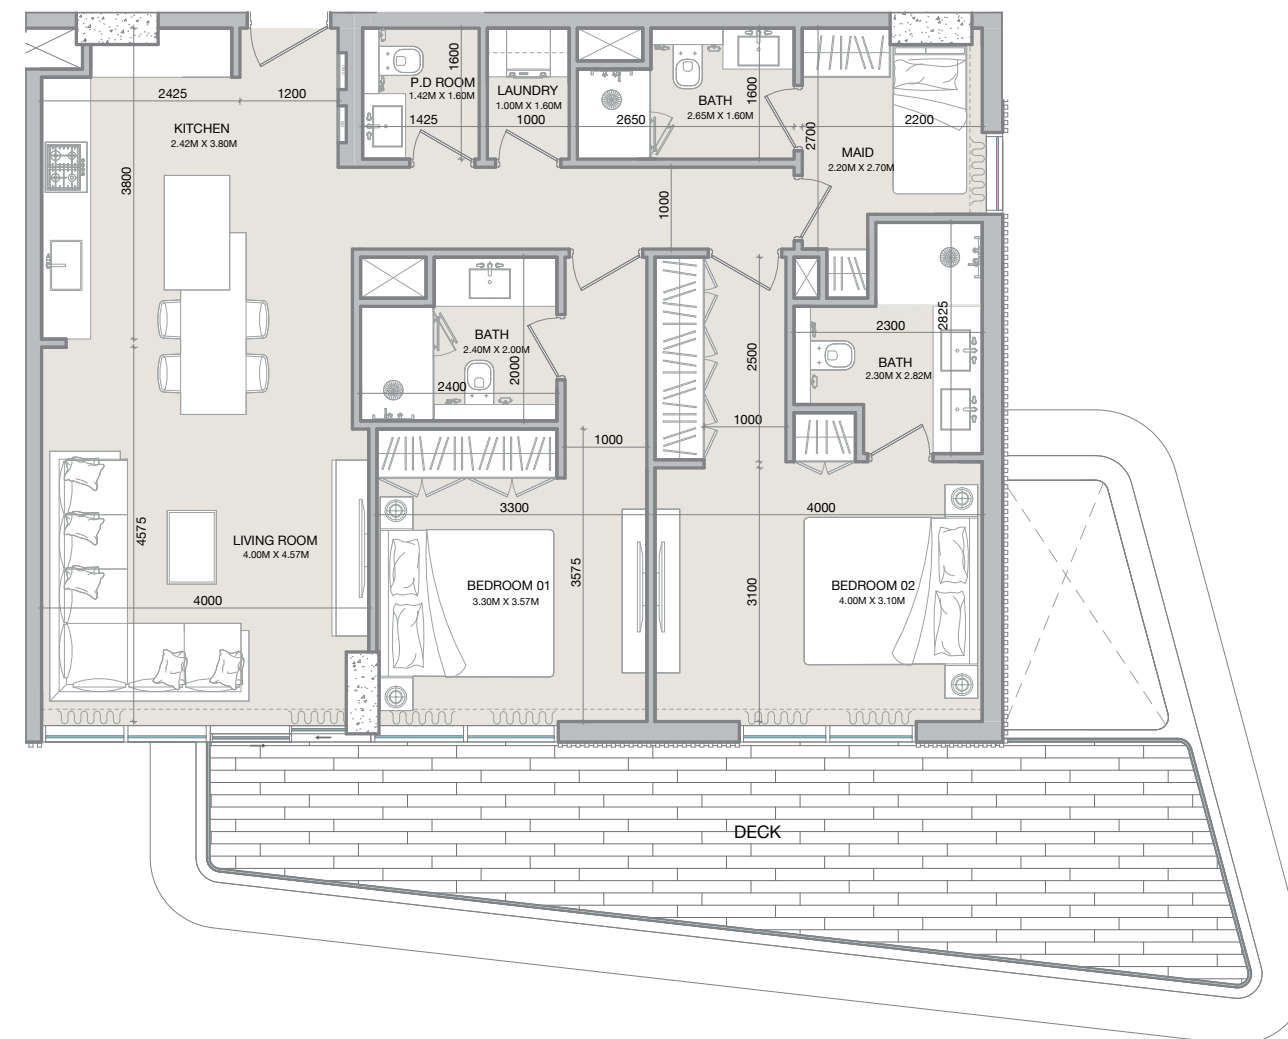

01 2BR-TYPE-A  
AR70\_0002 SCALE 1:75

Disclaimer: All measurements, dimensions, coordinates, and drawings provided as the Floor Plans in the literature are approximate and provided only for the purpose of marketing, illustration, information, and general guidance, as these drawings are not to scale. All the rooms, sizes, locations, orientations, dimensions, fixtures, fittings, finishes, and specifications (including materials, placement, size of rooms, windows, doors, balconies, and built-in wardrobes) provided in the floor plans may vary as the same have been taken from concept designs prior to the actual development/construction. Therefore, their accuracy in relation to the completed construction cannot be confirmed. We make no guarantee, warranty, or representation regarding the accuracy and completeness of the floor plan information, as changes may occur during the development process without notice. Always refer to the latest IFC design available in the sales office for the most accurate representation of all construction details.

H  
HAYAAT  
DEVELOPMENTS


# 2-BEDROOM

## TYPE B

# ISOLANA

RESIDENCES

| 2BR-TYPE-B   |               |                            |
|--------------|---------------|----------------------------|
|              | SQ.M          | SQ.FT                      |
| Apartment    | 113.03        | 1,216.62                   |
| Deck         | 22.81         | 245.52   325.29            |
| <b>Total</b> | <b>135.84</b> | <b>1,462.15   1,542.26</b> |

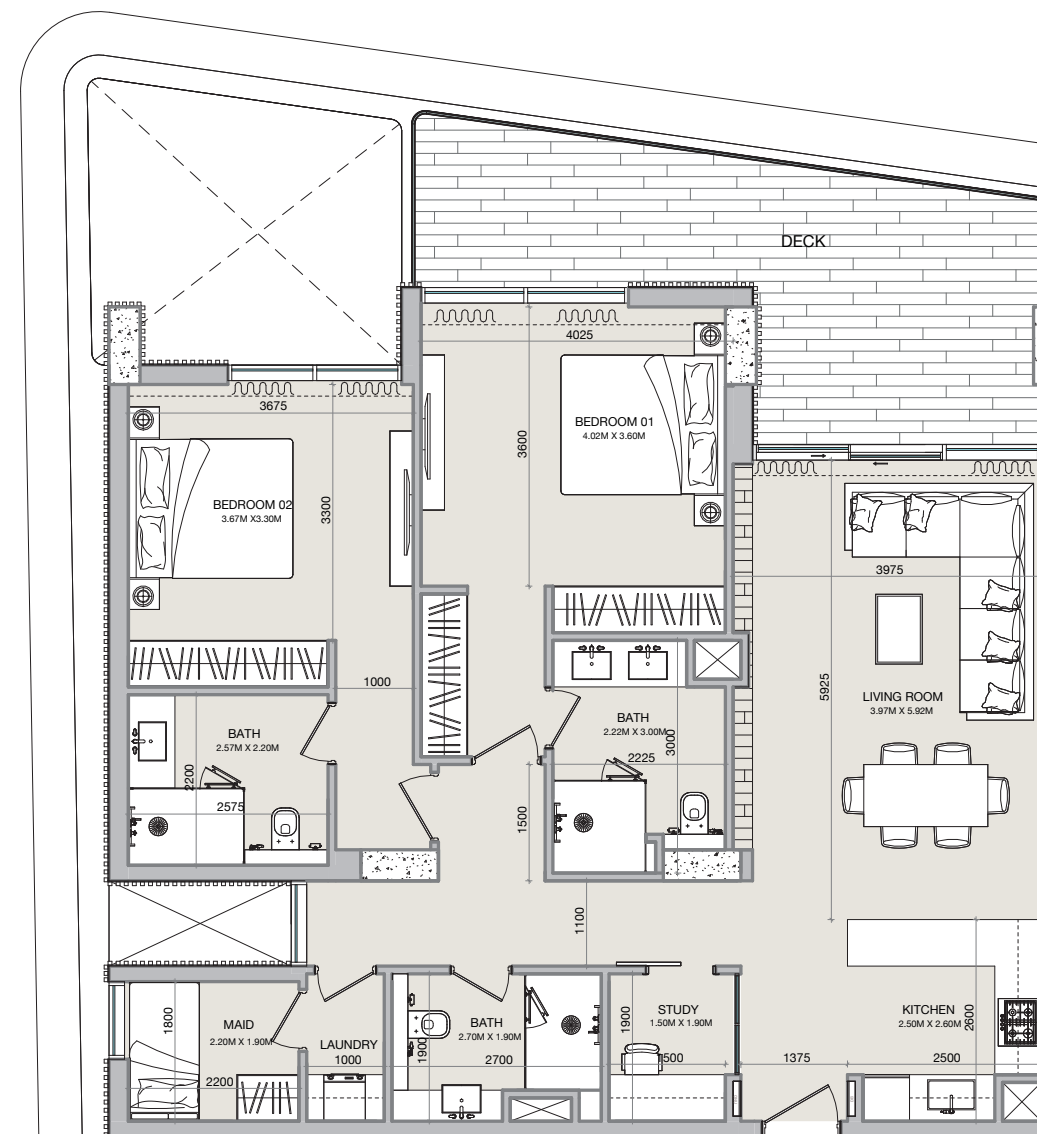

02 2BR-TYPE-B  
AR70\_0002 SCALE 1:75

Disclaimer: All measurements, dimensions, coordinates, and drawings provided as the Floor Plans in the literature are approximate and provided only for the purpose of marketing, illustration, information, and general guidance, as these drawings are not to scale. All the rooms, sizes, locations, orientations, dimensions, fixtures, fittings, finishes, and specifications (including materials, placement, size of rooms, windows, doors, balconies, and built-in wardrobes) provided in the floor plans may vary as the same have been taken from concept designs prior the actual development/construction. Therefore, their accuracy in relation to the completed construction cannot be confirmed. We make no guarantee, warranty, or representation regarding the accuracy and completeness of the floor plan information, as changes may occur during the development process without notice. Always refer to the latest IFC design available in the sales office for the most accurate representation of all construction details.

H  
HAYAAT  
DEVELOPMENTS


# 2-BEDROOM

## TYPE C

# ISOLANA

RESIDENCES

| 2BR-TYPE-C   |               |                                       |
|--------------|---------------|---------------------------------------|
|              | SQ.M          | SQ.FT                                 |
| Apartment    | 95.90         | 1,032.26                              |
| Deck         | 20.27         | 218.18   351.33   763.16              |
| <b>Total</b> | <b>116.17</b> | <b>1,250.44   1,383.48   1,795.31</b> |

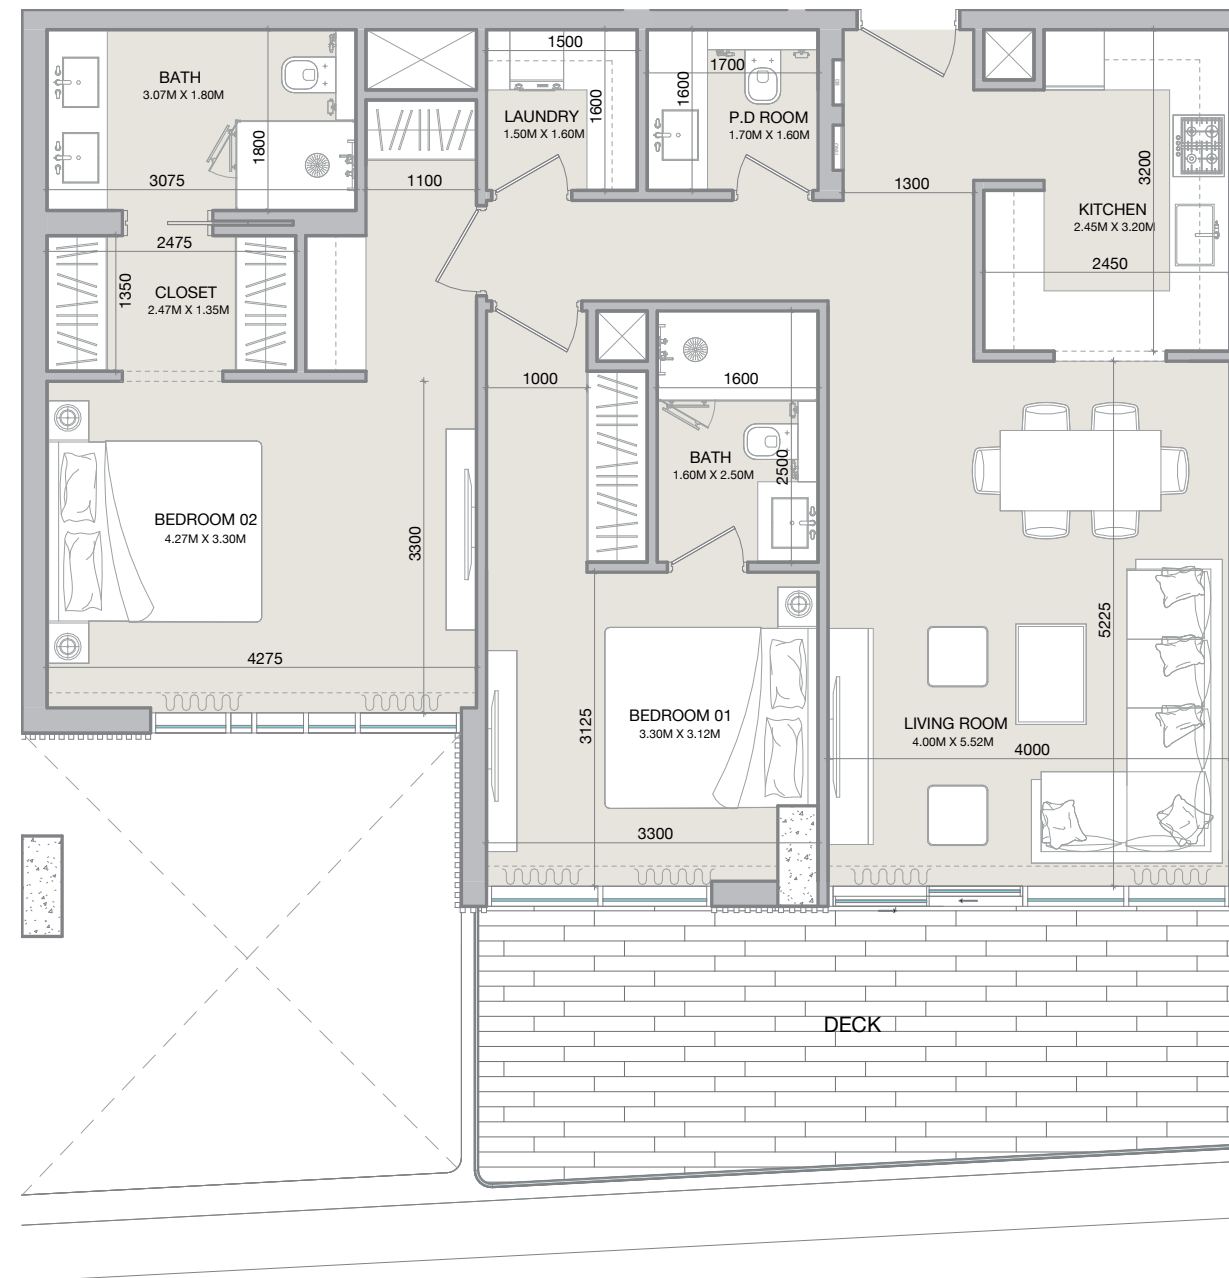

03 2BR-TYPE-C  
AR70\_0002 SCALE 1:75

Disclaimer: All measurements, dimensions, coordinates, and drawings provided as the Floor Plans in the literature are approximate and provided only for the purpose of marketing, illustration, information, and general guidance, as these drawings are not to scale. All the rooms, sizes, locations, orientations, dimensions, fixtures, fittings, finishes, and specifications (including materials, placement, size of rooms, windows, doors, balconies, and built-in wardrobes) provided in the floor plans may vary as the same have been taken from concept designs prior the actual development/construction. Therefore, their accuracy in relation to the completed construction cannot be confirmed. We make no guarantee, warranty, or representation regarding the accuracy and completeness of the floor plan information, as changes may occur during the development process without notice. Always refer to the latest IFC design available in the sales office for the most accurate representation of all construction details.


# 2-BEDROOM

## TYPE D

# ISOLANA

RESIDENCES

| 2BR-TYPE-D   |               |                 |
|--------------|---------------|-----------------|
|              | SQ.M          | SQ.FT           |
| Apartment    | 100.53        | 1,082.09        |
| Deck         | 108.81        | 1,171.22        |
| <b>Total</b> | <b>209.34</b> | <b>2,253.31</b> |

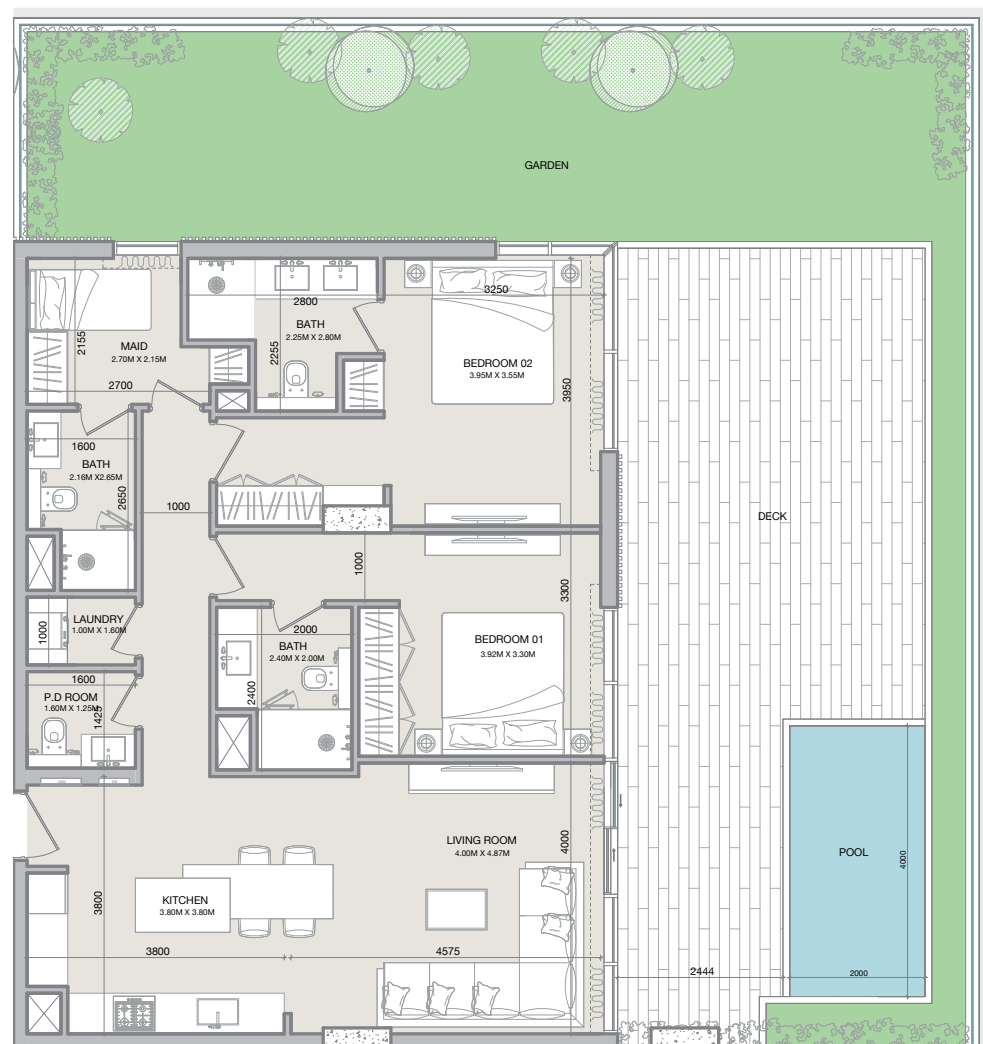

04 2BR-TYPE-D  
AR70\_0002 SCALE 1:75

Disclaimer: All measurements, dimensions, coordinates, and drawings provided as the Floor Plans in the literature are approximate and provided only for the purpose of marketing, illustration, information, and general guidance, as these drawings are not to scale. All the rooms, sizes, locations, orientations, dimensions, fixtures, fittings, finishes, and specifications (including materials, placement, size of rooms, windows, doors, balconies, and built-in wardrobes) provided in the floor plans may vary as the same have been taken from concept designs prior the actual development/construction. Therefore, their accuracy in relation to the completed construction cannot be confirmed. We make no guarantee, warranty, or representation regarding the accuracy and completeness of the floor plan information, as changes may occur during the development process without notice. Always refer to the latest IFC design available in the sales office for the most accurate representation of all construction details.

H  
HAYAAT  
DEVELOPMENTS


# 2-BEDROOM

## TYPE E

# ISOLANA

RESIDENCES

| 2BR-TYPE-E   |               |                 |
|--------------|---------------|-----------------|
|              | SQ.M          | SQ.FT           |
| Apartment    | 105.24        | 1,132.79        |
| Deck         | 63.80         | 686.74          |
| <b>Total</b> | <b>169.04</b> | <b>1,819.53</b> |

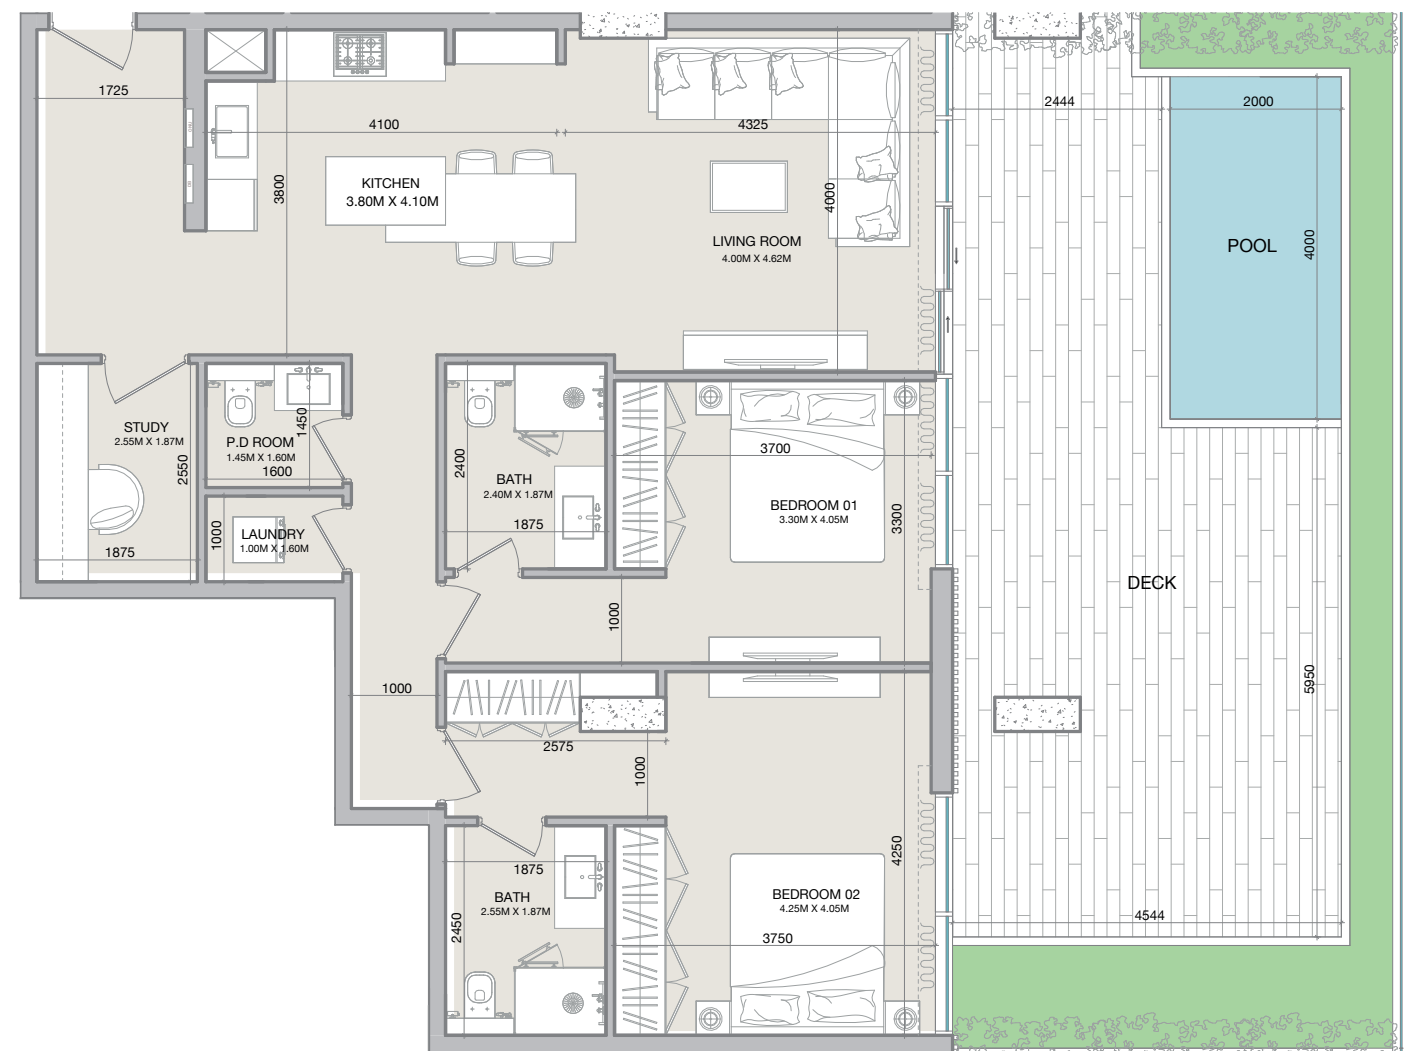

05 2BR-TYPE-E  
AR70\_0002 SCALE 1:75

Disclaimer: All measurements, dimensions, coordinates, and drawings provided as the Floor Plans in the literature are approximate and provided only for the purpose of marketing, illustration, information, and general guidance, as these drawings are not to scale. All the rooms, sizes, locations, orientations, dimensions, fixtures, fittings, finishes, and specifications (including materials, placement, size of rooms, windows, doors, balconies, and built-in wardrobes) provided in the floor plans may vary as the same have been taken from concept designs prior the actual development/construction. Therefore, their accuracy in relation to the completed construction cannot be confirmed. We make no guarantee, warranty, or representation regarding the accuracy and completeness of the floor plan information, as changes may occur during the development process without notice. Always refer to the latest IFC design available in the sales office for the most accurate representation of all construction details.

H  
HAYAAT  
DEVELOPMENTS




3 BEDROOM

# 3-BEDROOM TYPE A

# ISOLANA

RESIDENCES

| 3BR-TYPE-A   |               |                            |
|--------------|---------------|----------------------------|
|              | SQ.M          | SQ.FT                      |
| Apartment    | 172.15        | 1,853.02                   |
| Deck         | 37.64         | 405.20   512.36            |
| <b>Total</b> | <b>209.80</b> | <b>2,258.21   2,365.80</b> |

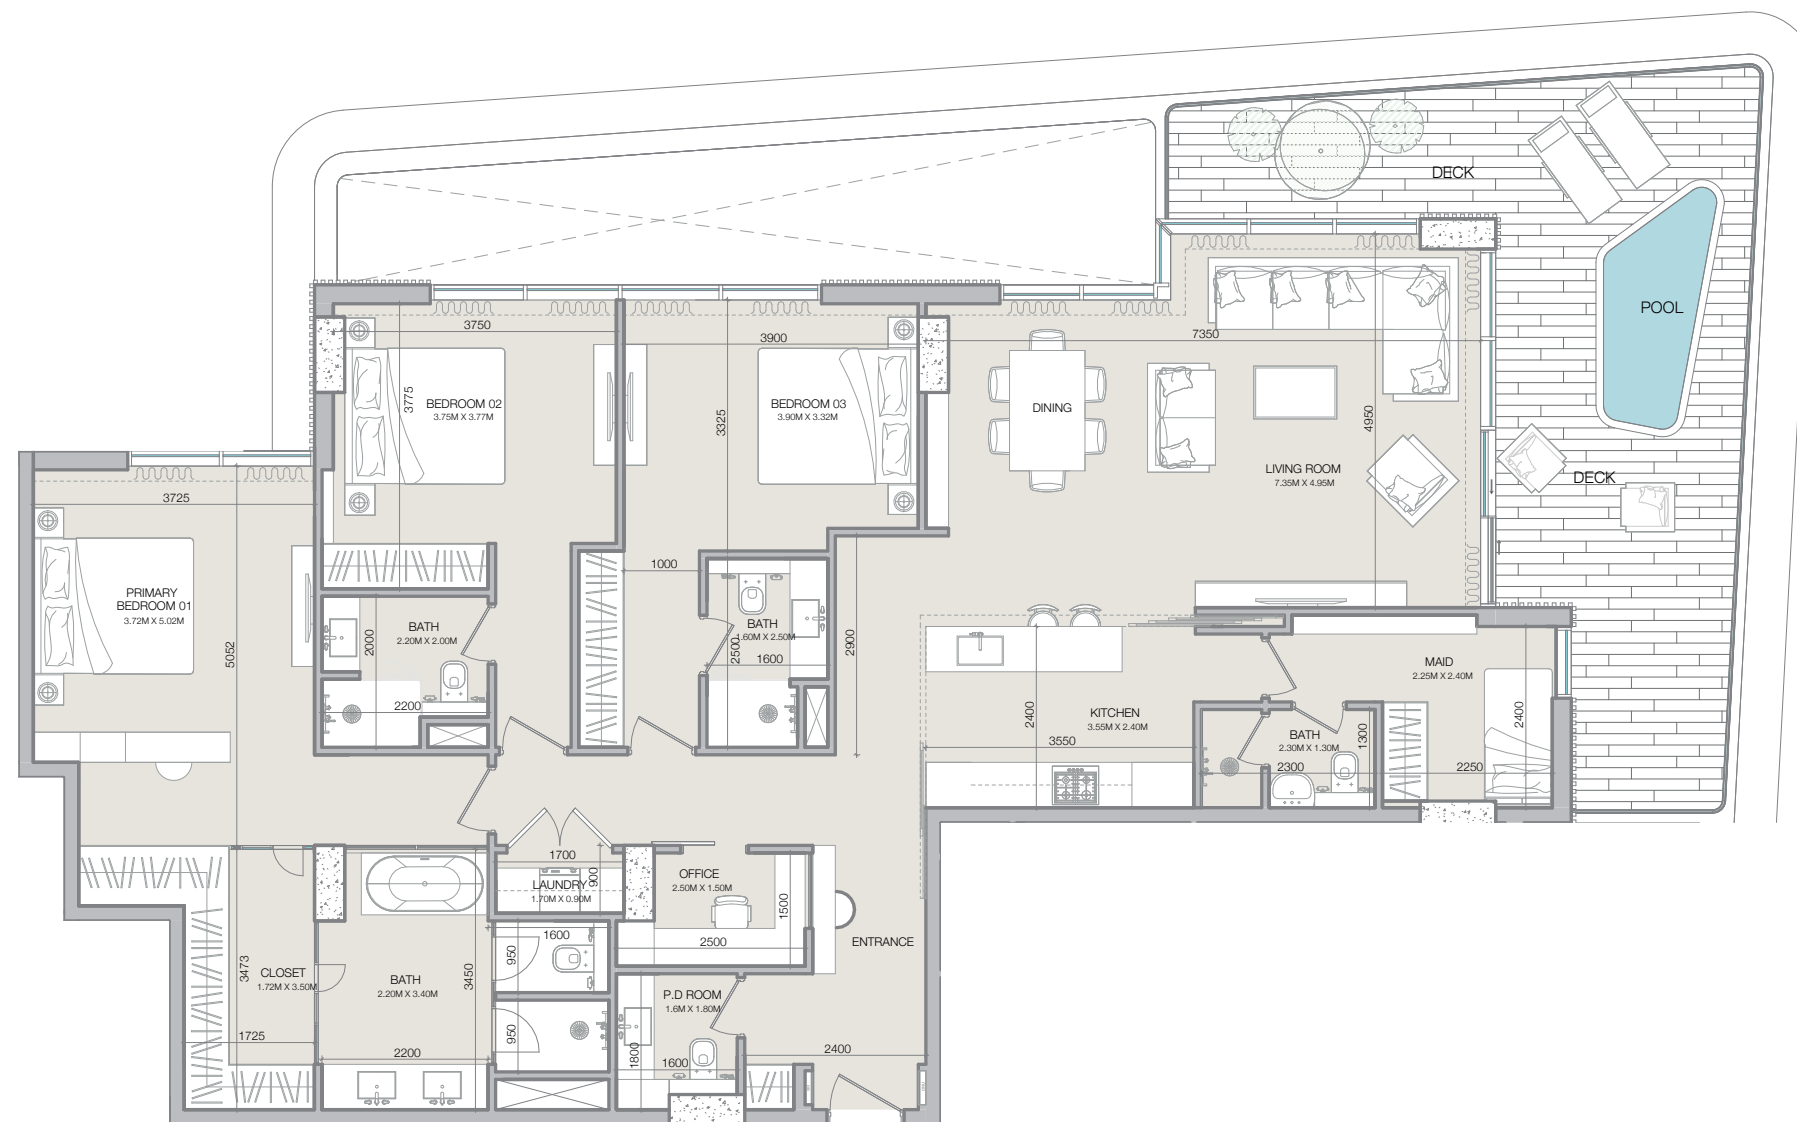

01 3BR-TYPE-A  
AR70\_0003 SCALE 1:75

Disclaimer: All measurements, dimensions, coordinates, and drawings provided as the Floor Plans in the literature are approximate and provided only for the purpose of marketing, illustration, information, and general guidance, as these drawings are not to scale. All the rooms, sizes, locations, orientations, dimensions, fixtures, fittings, finishes, and specifications (including materials, placement, size of rooms, windows, doors, balconies, and built-in wardrobes) provided in the floor plans may vary as the same have been taken from concept designs prior the actual development/construction. Therefore, their accuracy in relation to the completed construction cannot be confirmed. We make no guarantee, warranty, or representation regarding the accuracy and completeness of the floor plan information, as changes may occur during the development process without notice. Always refer to the latest IFC design available in the sales office for the most accurate representation of all construction details.

H  
HAYAAT  
DEVELOPMENTS

PENTHOUSE


# PENT-HOUSE

## TYPE A

# ISOLANA

RESIDENCES

| PENT-HOUSE-TYPE-A |               |                 |
|-------------------|---------------|-----------------|
|                   | SQ.M          | SQ.FT           |
| Apartment         | 261.41        | 2,813.81        |
| Deck              | 129.35        | 1,392.27        |
| <b>Total</b>      | <b>390.76</b> | <b>4,206.08</b> |

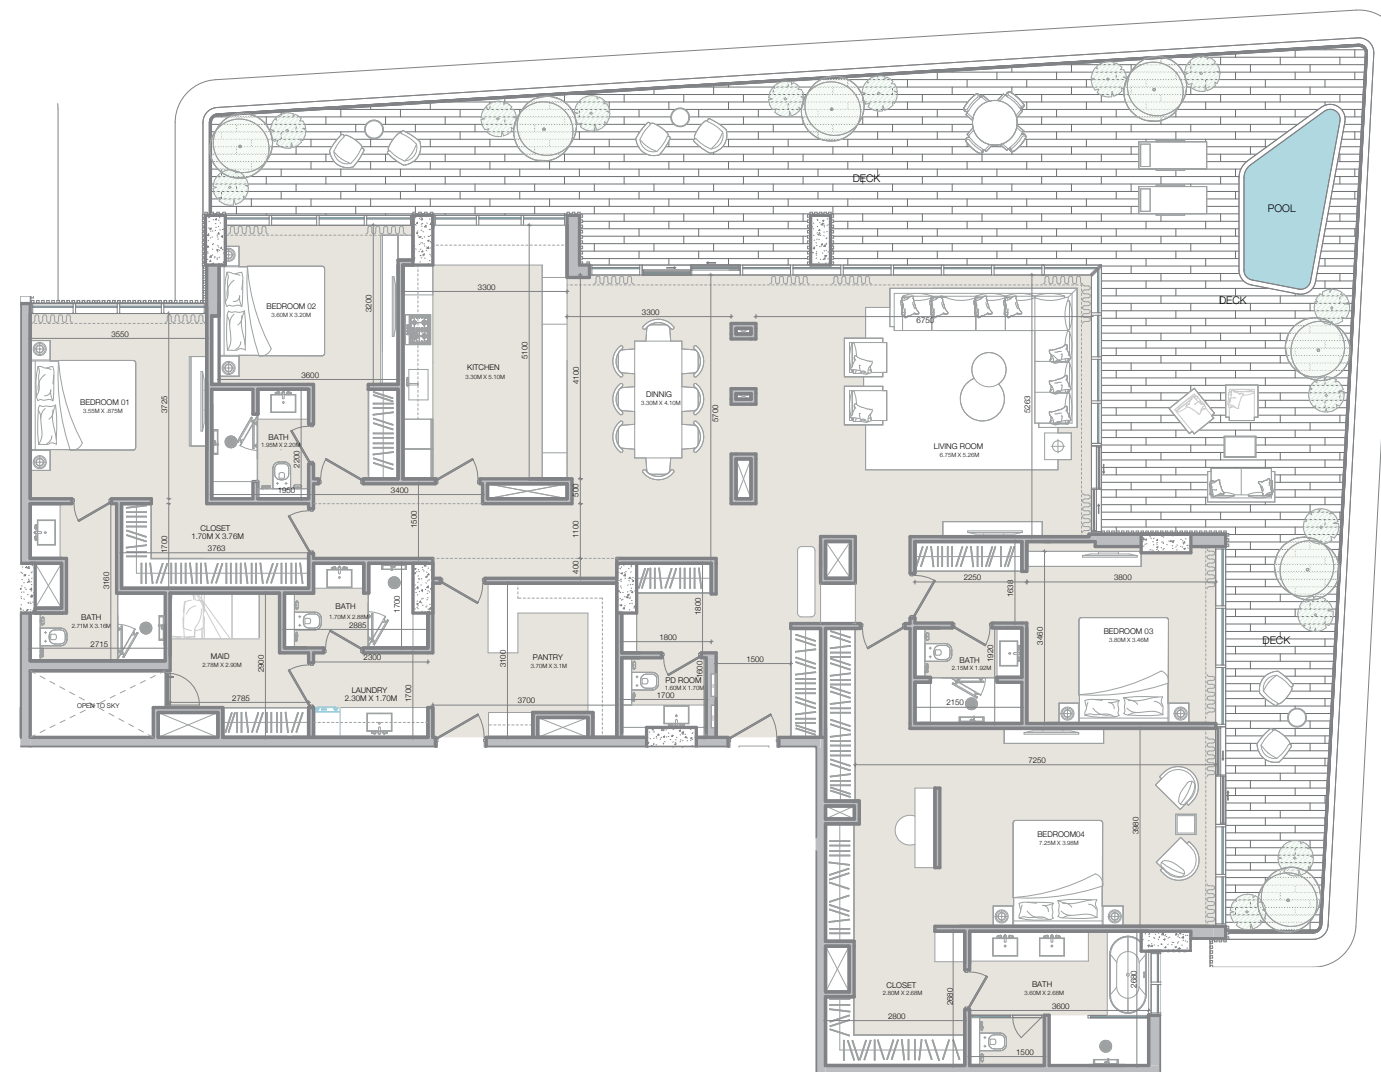

02 PENT-HOUSE-TYPE-A  
AR70\_0003 SCALE 1:75

Disclaimer: All measurements, dimensions, coordinates, and drawings provided as the Floor Plans in the literature are approximate and provided only for the purpose of marketing, illustration, information, and general guidance, as these drawings are not to scale. All the rooms, sizes, locations, orientations, dimensions, fixtures, fittings, finishes, and specifications (including materials, placement, size of rooms, windows, doors, balconies, and built-in wardrobes) provided in the floor plans may vary as the same have been taken from concept designs prior the actual development/construction. Therefore, their accuracy in relation to the completed construction cannot be confirmed. We make no guarantee, warranty, or representation regarding the accuracy and completeness of the floor plan information, as changes may occur during the development process without notice. Always refer to the latest IFC design available in the sales office for the most accurate representation of all construction details.

H  
HAYAAT  
DEVELOPMENTS

# PENT-HOUSE

## TYPE B

# ISOLANA

RESIDENCES

| PENT-HOUSE-TYPE-B |               |                 |
|-------------------|---------------|-----------------|
|                   | SQ.M          | SQ.FT           |
| Apartment         | 211.23        | 2,273.60        |
| Deck              | 104.83        | 1,128.39        |
| <b>Total</b>      | <b>316.06</b> | <b>3,402.00</b> |



03 PENT-HOUSE-TYPE-B  
AR70\_0004 SCALE 1:75

Disclaimer: All measurements, dimensions, coordinates, and drawings provided as the Floor Plans in the literature are approximate and provided only for the purpose of marketing, illustration, information, and general guidance, as these drawings are not to scale. All the rooms, sizes, locations, orientations, dimensions, fixtures, fittings, finishes, and specifications (including materials, placement, size of rooms, windows, doors, balconies, and built-in wardrobes) provided in the floor plans may vary as the same have been taken from concept designs prior the actual development/construction. Therefore, their accuracy in relation to the completed construction cannot be confirmed. We make no guarantee, warranty, or representation regarding the accuracy and completeness of the floor plan information, as changes may occur during the development process without notice. Always refer to the latest IFC design available in the sales office for the most accurate representation of all construction details.

H  
HAYAAT  
DEVELOPMENTS

# PENT-HOUSE

## TYPE C

# ISOLANA

RESIDENCES

| PENT-HOUSE-TYPE-C |               |                 |
|-------------------|---------------|-----------------|
|                   | SQ.M          | SQ.FT           |
| Apartment         | 194.56        | 2,094.22        |
| Deck              | 102.91        | 1,107.71        |
| <b>Total</b>      | <b>297.47</b> | <b>3,201.94</b> |



01 PENT-HOUSE-TYPE-C  
AR70\_0004 SCALE 1:75

Disclaimer: All measurements, dimensions, coordinates, and drawings provided as the Floor Plans in the literature are approximate and provided only for the purpose of marketing, illustration, information, and general guidance, as these drawings are not to scale. All the rooms, sizes, locations, orientations, dimensions, fixtures, fittings, finishes, and specifications (including materials, placement, size of rooms, windows, doors, balconies, and built-in wardrobes) provided in the floor plans may vary as the same have been taken from concept designs prior the actual development/construction. Therefore, their accuracy in relation to the completed construction cannot be confirmed. We make no guarantee, warranty, or representation regarding the accuracy and completeness of the floor plan information, as changes may occur during the development process without notice. Always refer to the latest IFC design available in the sales office for the most accurate representation of all construction details.

H  
HAYAAT  
DEVELOPMENTS


# PENT-HOUSE

## TYPE D

# ISOLANA

RESIDENCES

| PENT-HOUSE-TYPE-D |               |                 |
|-------------------|---------------|-----------------|
|                   | SQ.M          | SQ.FT           |
| Apartment         | 154.46        | 1,662.56        |
| Deck              | 54.30         | 584.48          |
| <b>Total</b>      | <b>208.76</b> | <b>2,247.04</b> |

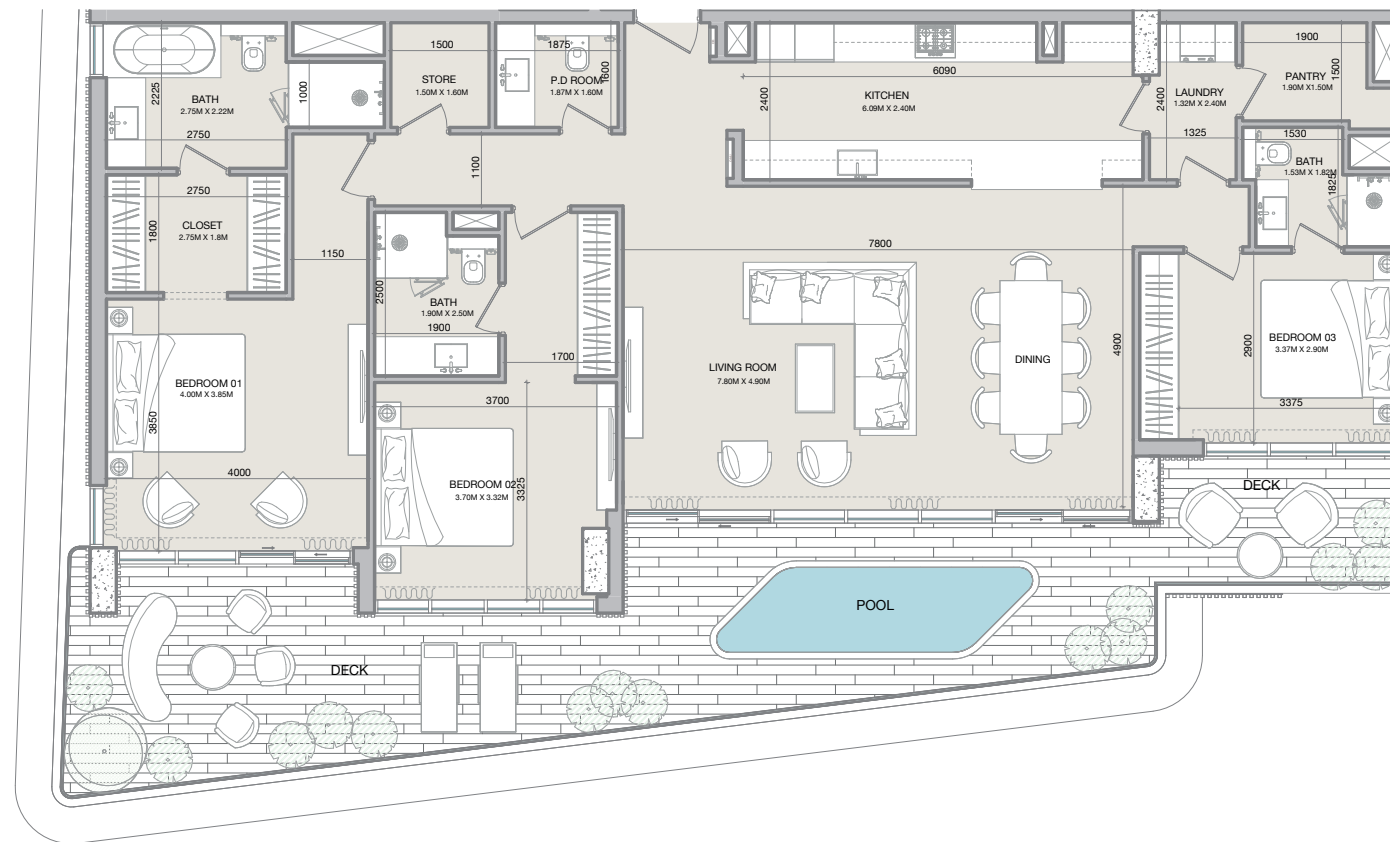

02 PENT-HOUSE-TYPE-D  
AR70\_0004 SCALE 1:75

Disclaimer: All measurements, dimensions, coordinates, and drawings provided as the Floor Plans in the literature are approximate and provided only for the purpose of marketing, illustration, information, and general guidance, as these drawings are not to scale. All the rooms, sizes, locations, orientations, dimensions, fixtures, fittings, finishes, and specifications (including materials, placement, size of rooms, windows, doors, balconies, and built-in wardrobes) provided in the floor plans may vary as the same have been taken from concept designs prior the actual development/construction. Therefore, their accuracy in relation to the completed construction cannot be confirmed. We make no guarantee, warranty, or representation regarding the accuracy and completeness of the floor plan information, as changes may occur during the development process without notice. Always refer to the latest IFC design available in the sales office for the most accurate representation of all construction details.

H  
HAYAAT  
DEVELOPMENTS



H  
HAYAAT  
DEVELOPMENTS

[HAYAATDEVELOPMENTS.COM](http://HAYAATDEVELOPMENTS.COM)