



# BINGHATTI SKYTERRACES

2 B + G + 6 P + 40 RESIDENTIAL FLOORS + 2 MECHANICAL + ROOF

---

MOTOR CITY





BINGHATTI SKYTERRACES

PREPECTIVE

سلفستون  
للمستشارات الهندسية




SILVER STONE  
ENGINEERING CONSULTANTS

## UNIT TABULATION SUMMARY

Floors	Studio	1-Bed	2-Bed	3-Bed	TOTAL
1st Floor	10	21	2	0	33
2nd Floor	11	26	2	0	39
3rd Floor	15	27	4	0	46
4th Floor	15	27	4	0	46
5th Floor	15	27	4	0	46
6th Floor	15	27	4	0	46
7th Floor	15	27	4	0	46
8th Floor	15	27	4	0	46
9th Floor	15	27	4	0	46
10th Floor	15	27	4	0	46
11th Floor	15	27	4	0	46
Mechanical-1 Floor	0	0	0	0	0
12th Floor	17	26	4	0	47
13th Floor	15	23	4	2	44
14th Floor	17	26	4	0	47
15th Floor	17	26	4	0	47
16th Floor	17	26	4	0	47
17th Floor	17	26	4	0	47
18th Floor	17	26	4	0	47
19th Floor	17	26	4	0	47
20th Floor	17	26	4	0	47
21th Floor	17	26	4	0	47
22th Floor	17	26	4	0	47
23th Floor	17	26	4	0	47
24th Floor	17	26	4	0	47
25th Floor	15	23	4	2	44
26th Floor	17	26	4	0	47
27th Floor	17	26	4	0	47
28th Floor	17	26	4	0	47
Mechanical-2 Floor	0	0	0	0	0
29th Floor	17	26	4	0	47
30th Floor	17	26	4	0	47
31th Floor	17	26	4	0	47
32th Floor	17	26	4	0	47
33th Floor	17	26	4	0	47
34th Floor	17	26	4	0	47
35th Floor	17	26	4	0	47
36th Floor	15	23	4	2	44
37th Floor	17	26	4	0	47
38th Floor	17	26	4	0	47
39th Floor	17	26	4	0	47
40th Floor	17	26	4	0	47
<b>TOTAL</b>	<b>643</b>	<b>1035</b>	<b>156</b>	<b>6</b>	<b>1840</b>



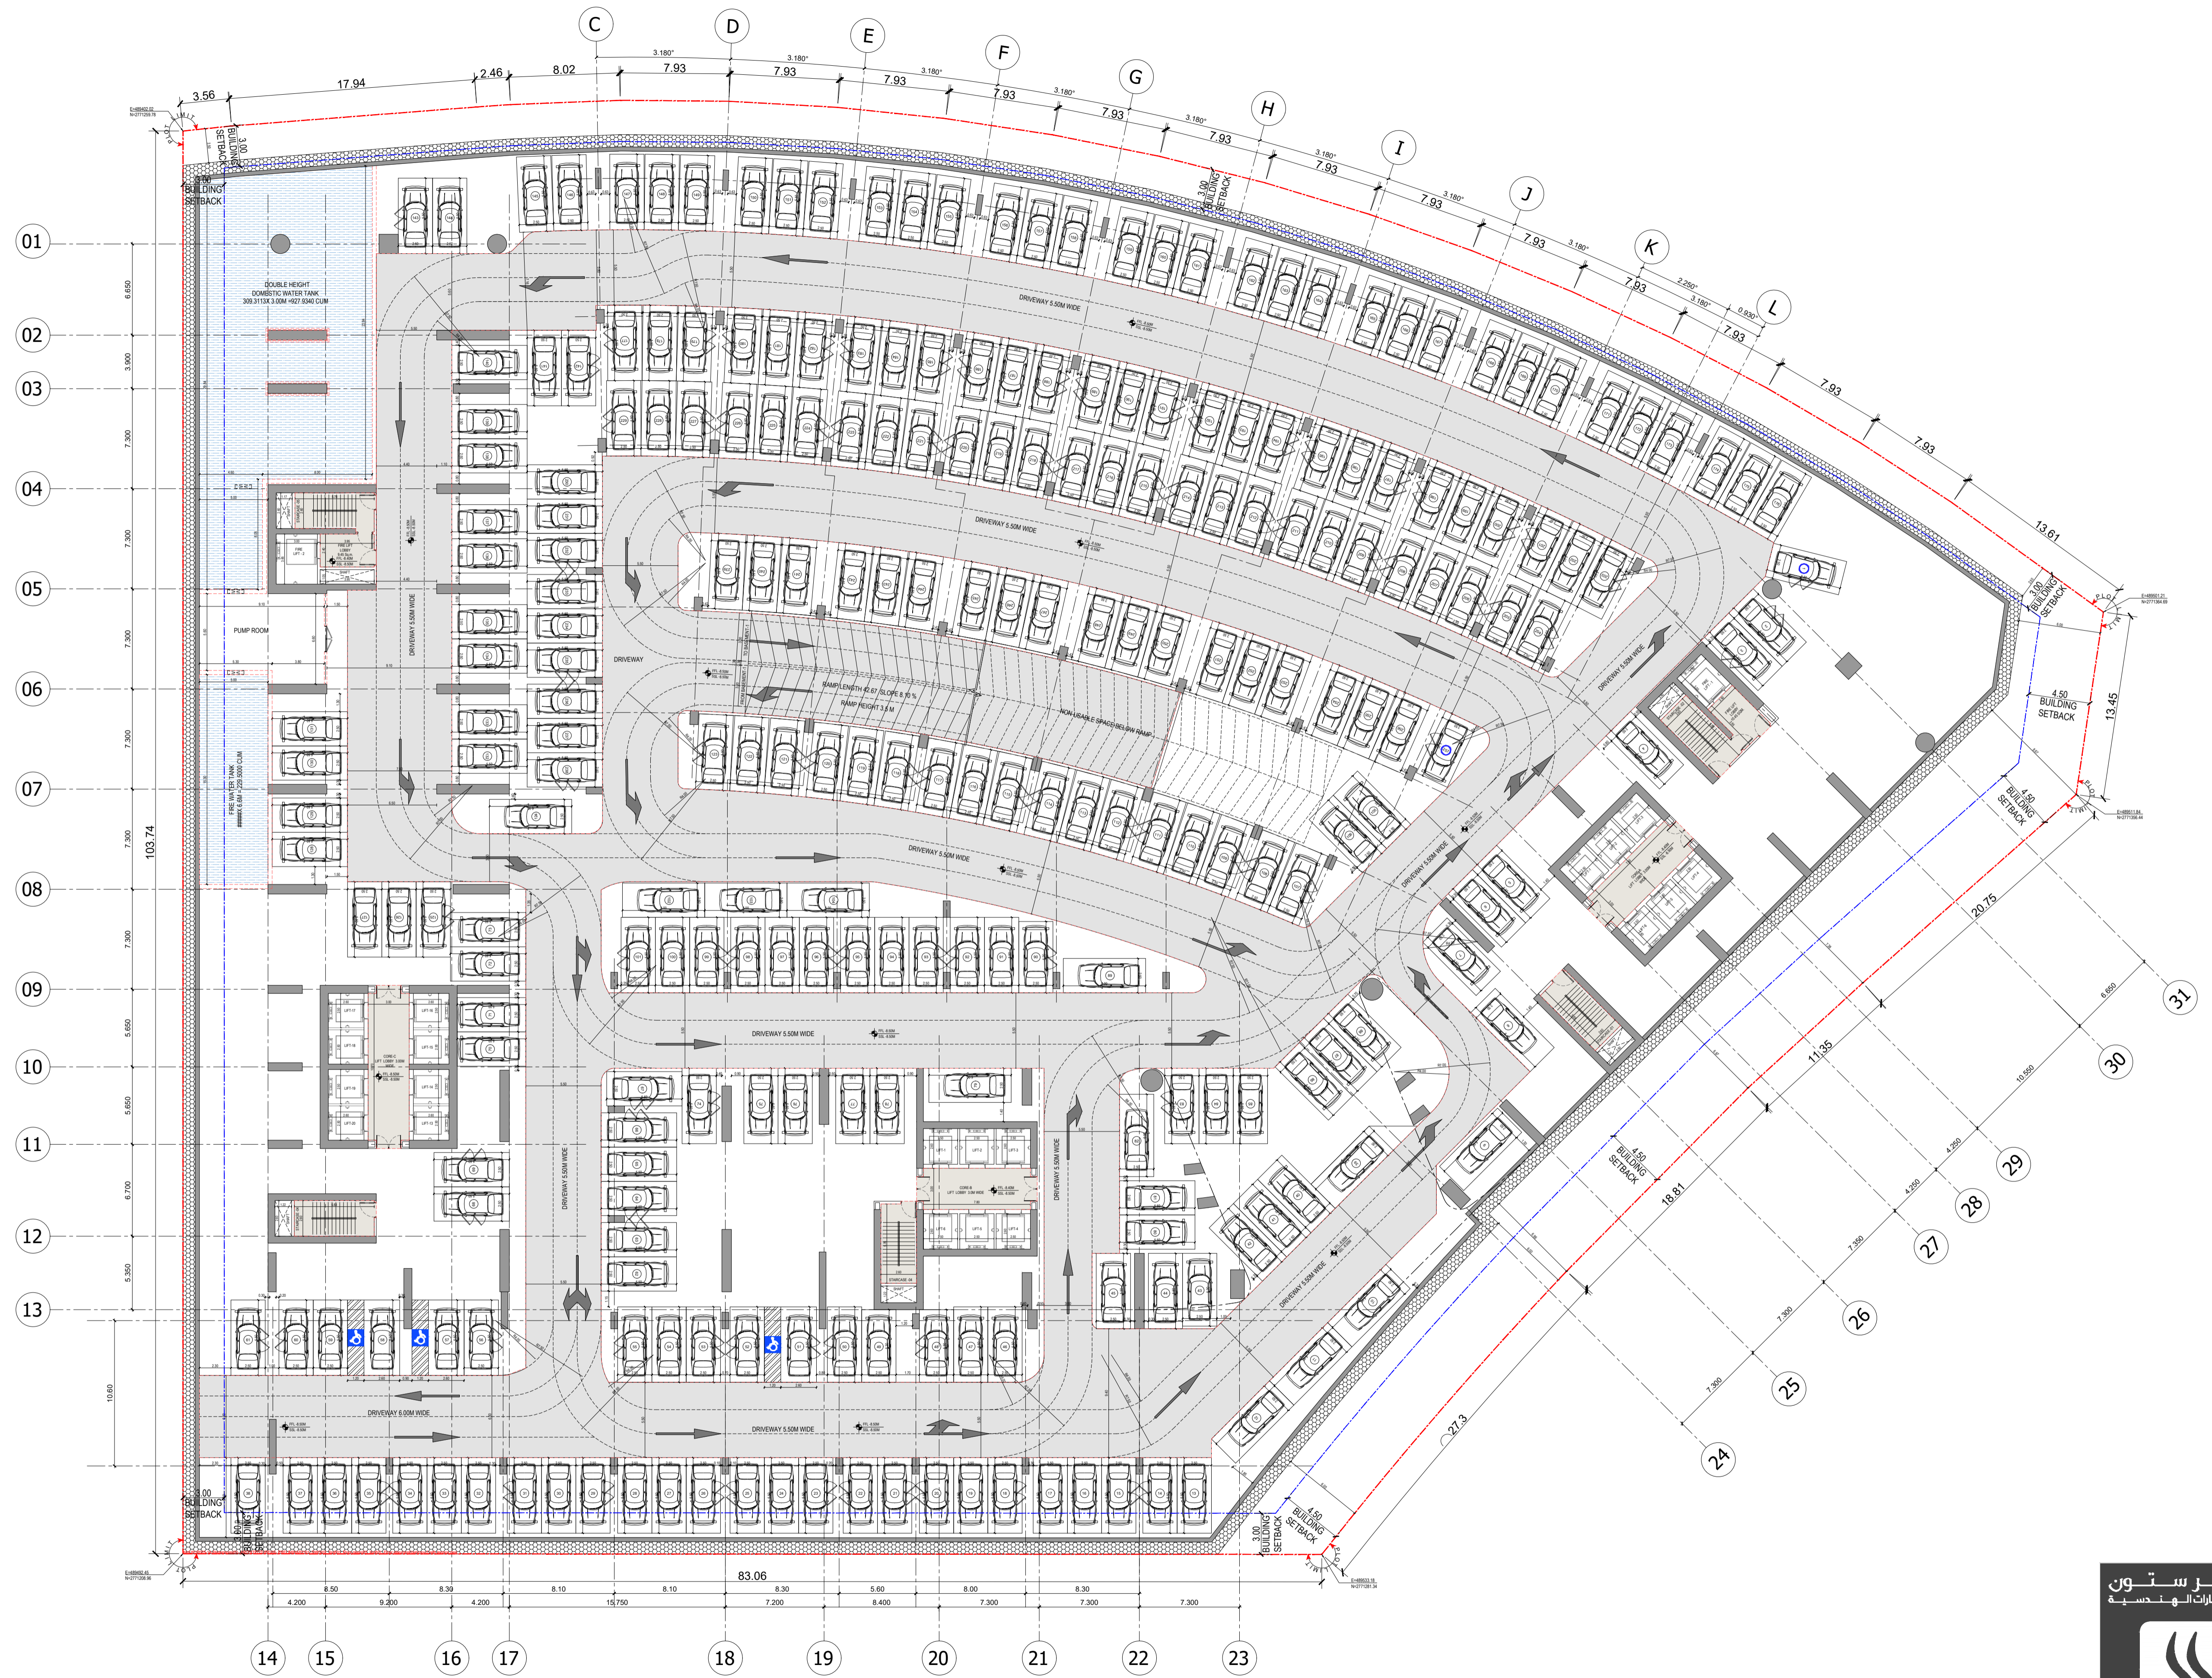


BINGHATTI SKYTERRACES

2ND BASEMENT FLOOR PLAN

سلفستون  
للمستشارات الهندسية



SILVER STONE  
ENGINEERING CONSULTANTS

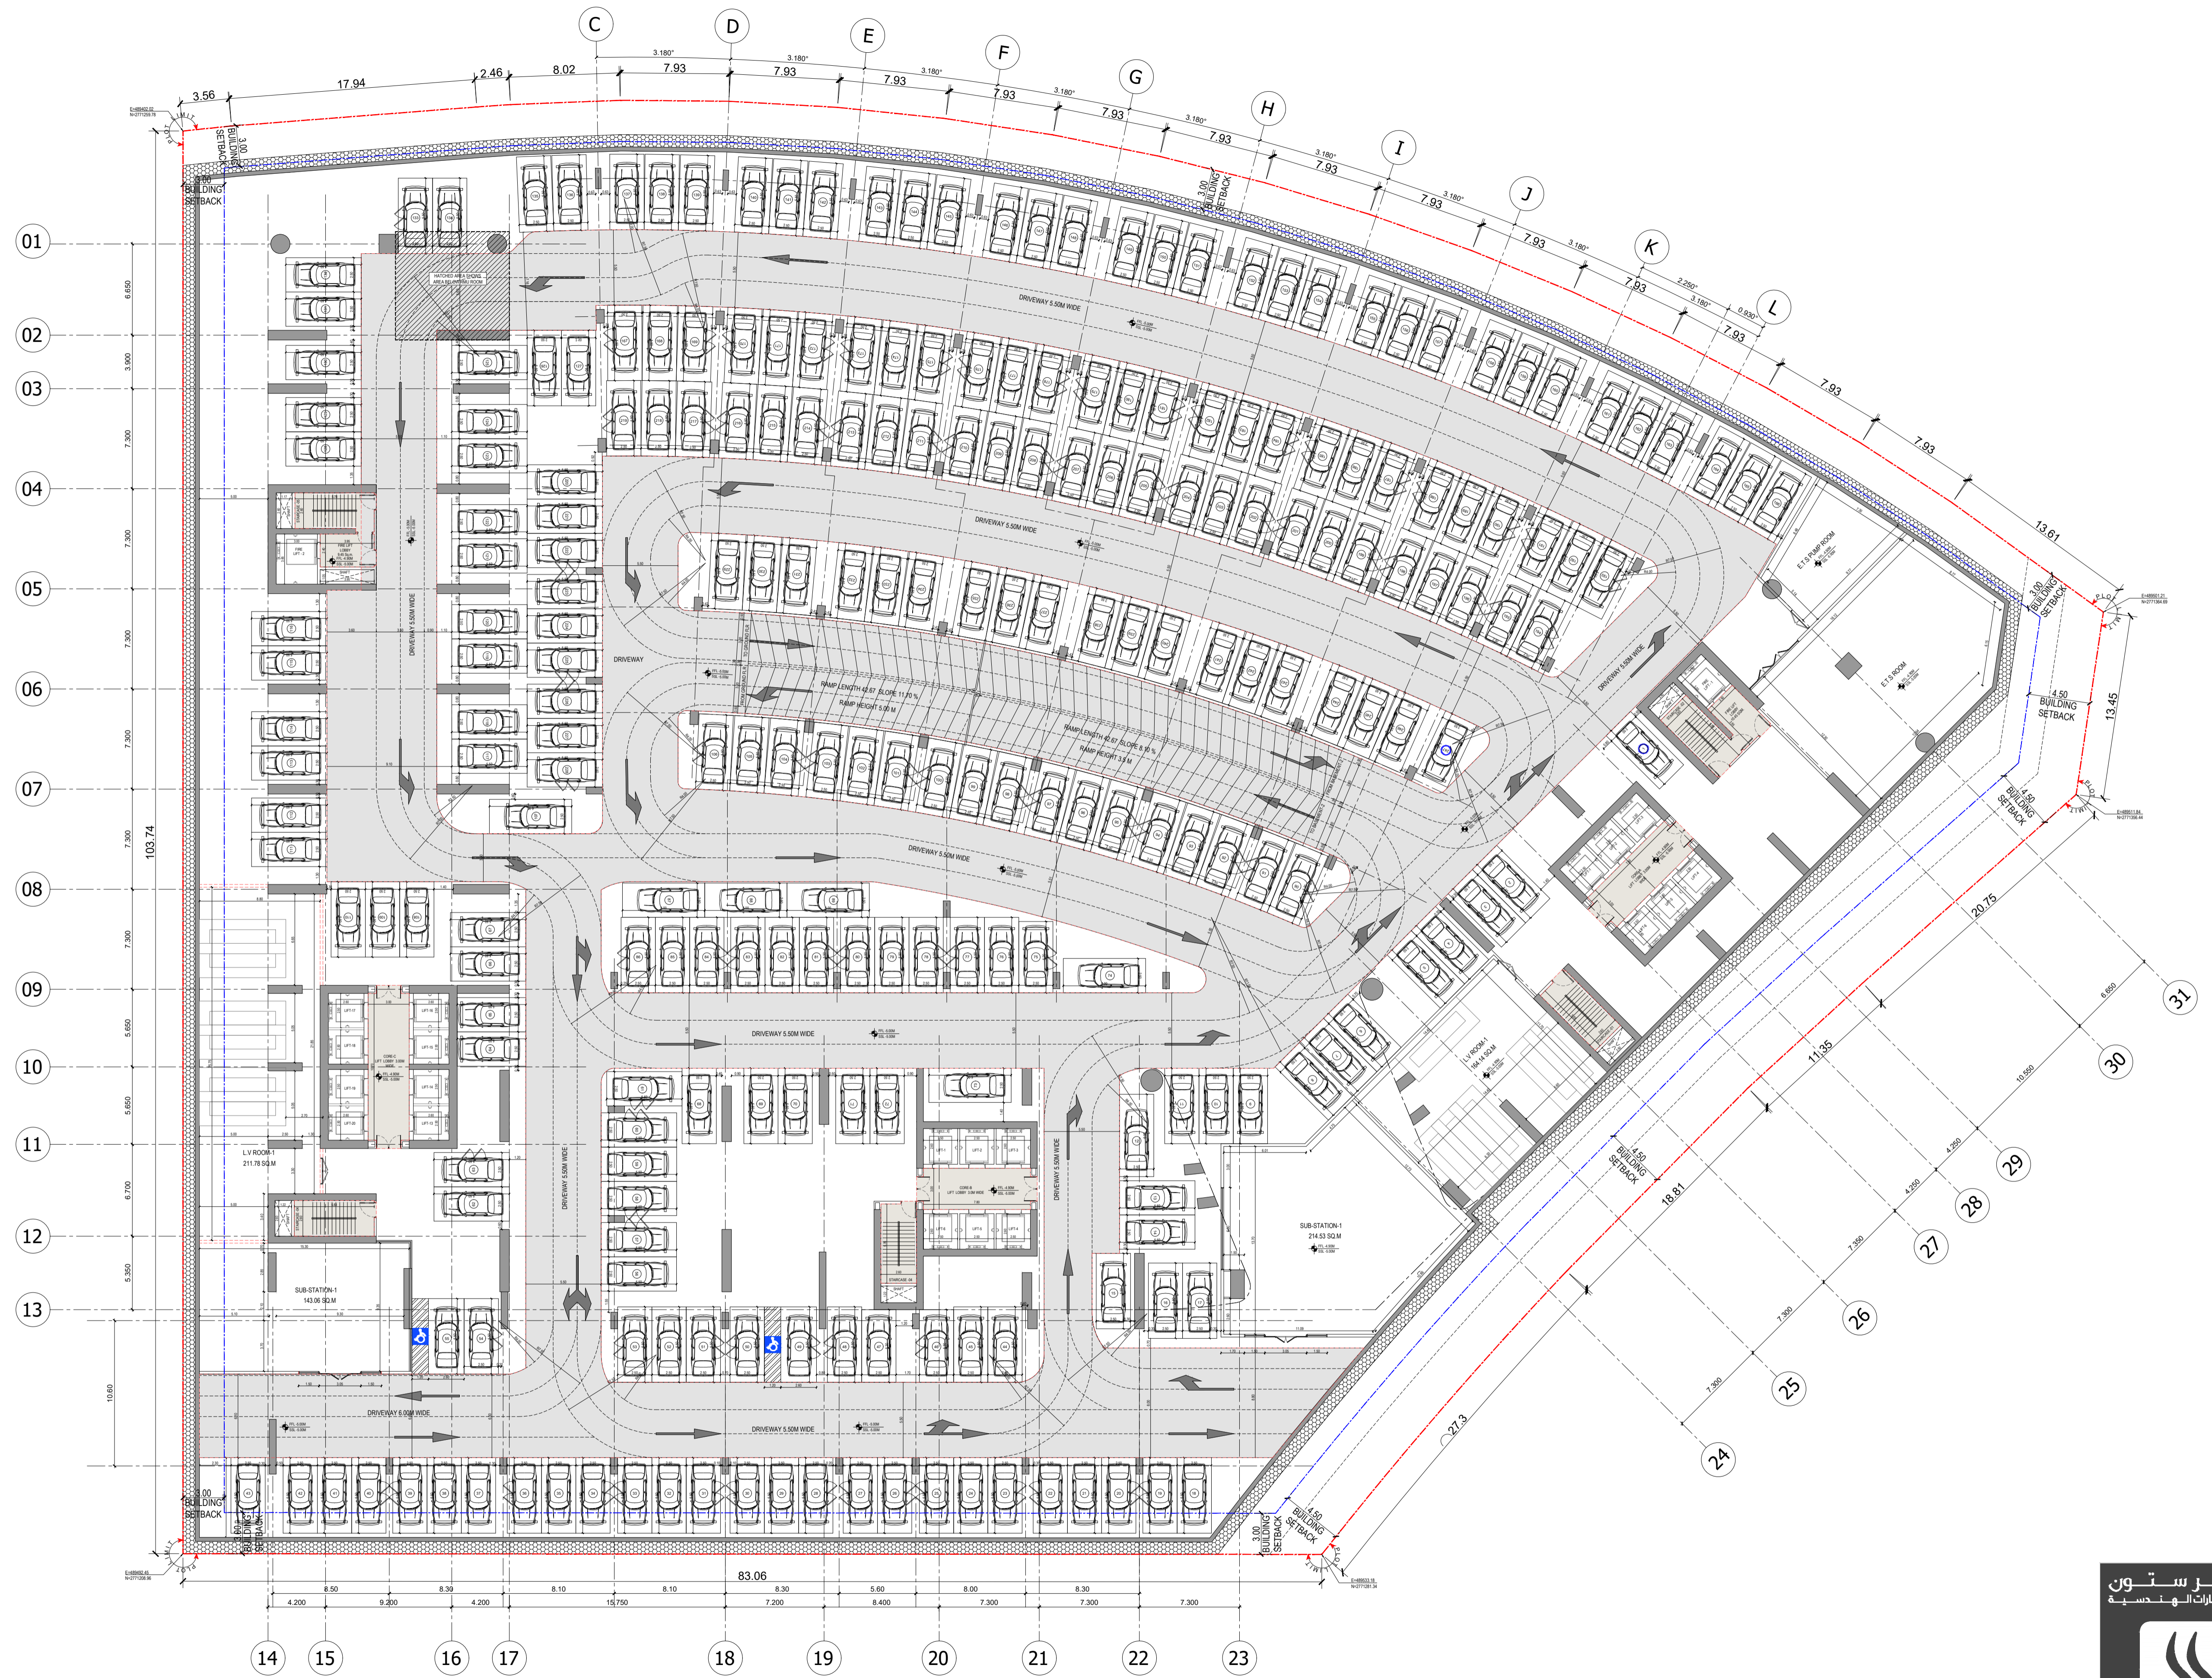


BINGHATTI SKYTERRACES

1ST BASEMENT FLOOR PLAN

سلفستون  
للمستشارات الهندسية



SILVER STONE  
ENGINEERING CONSULTANTS

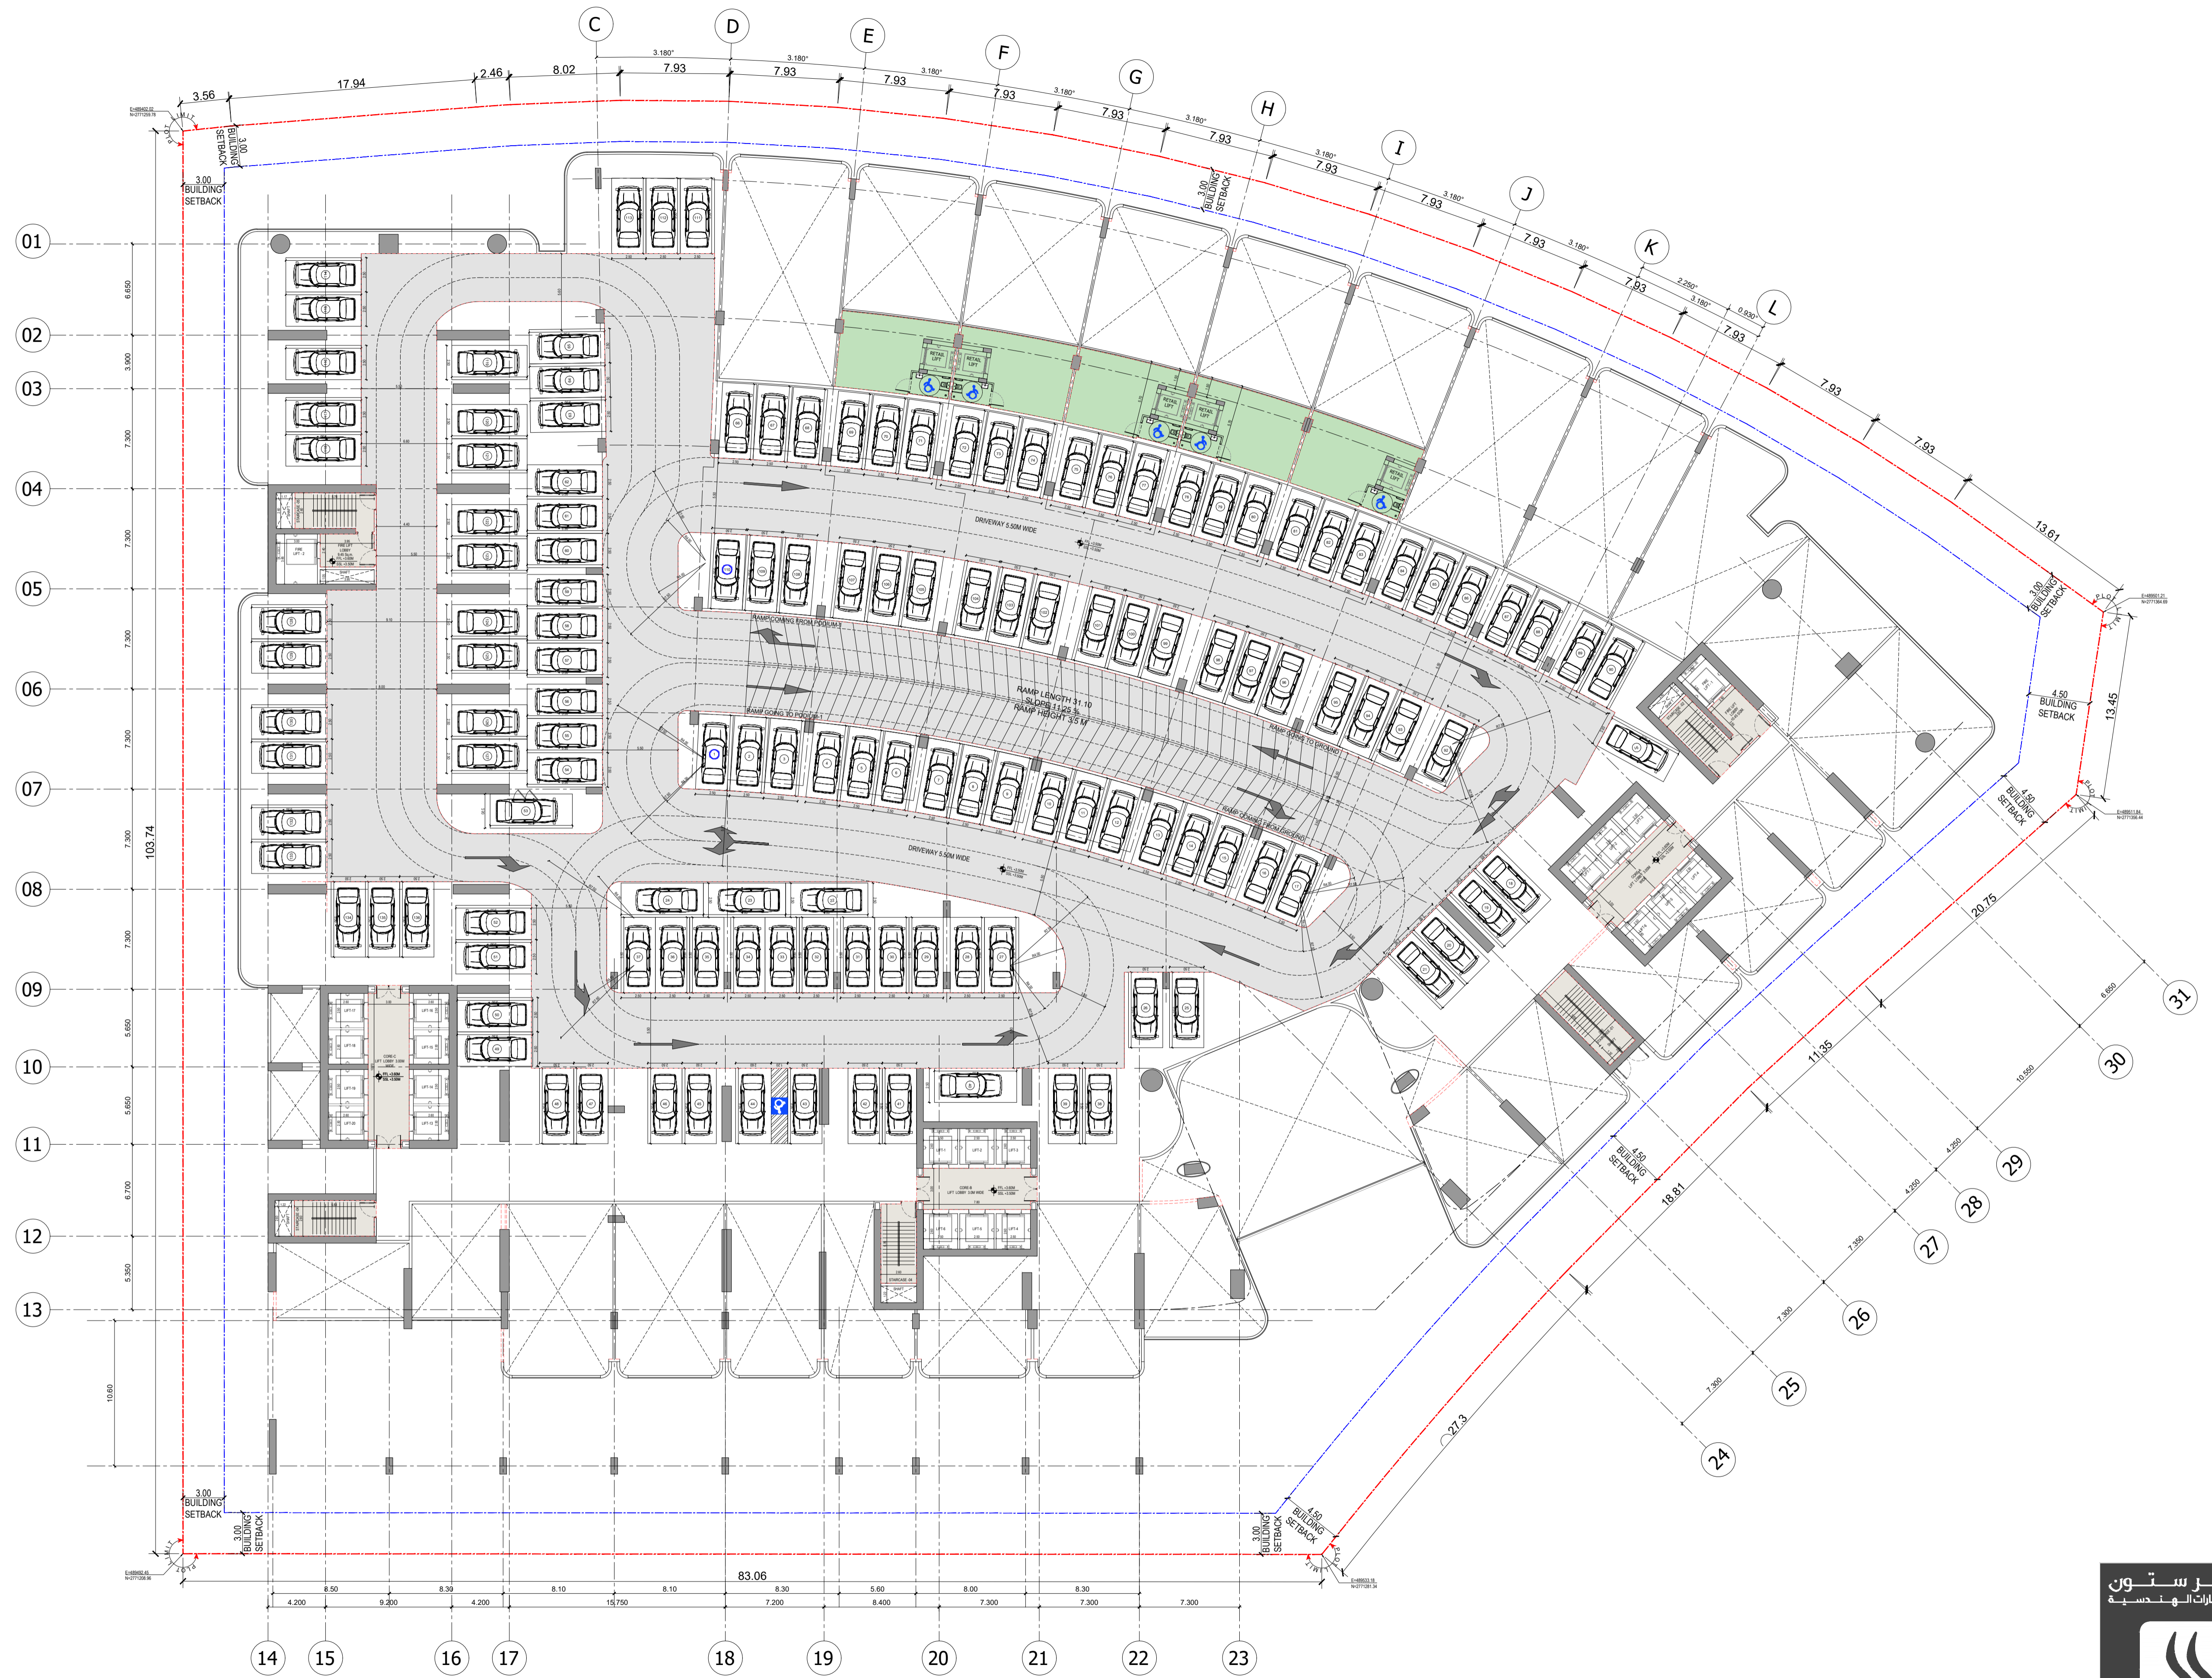


BINGHATTI SKYTERRACES


1ST PODIUM FLOOR PLAN

سلفستون  
للمستشارات الهندسية



SILVER STONE  
ENGINEERING CONSULTANTS

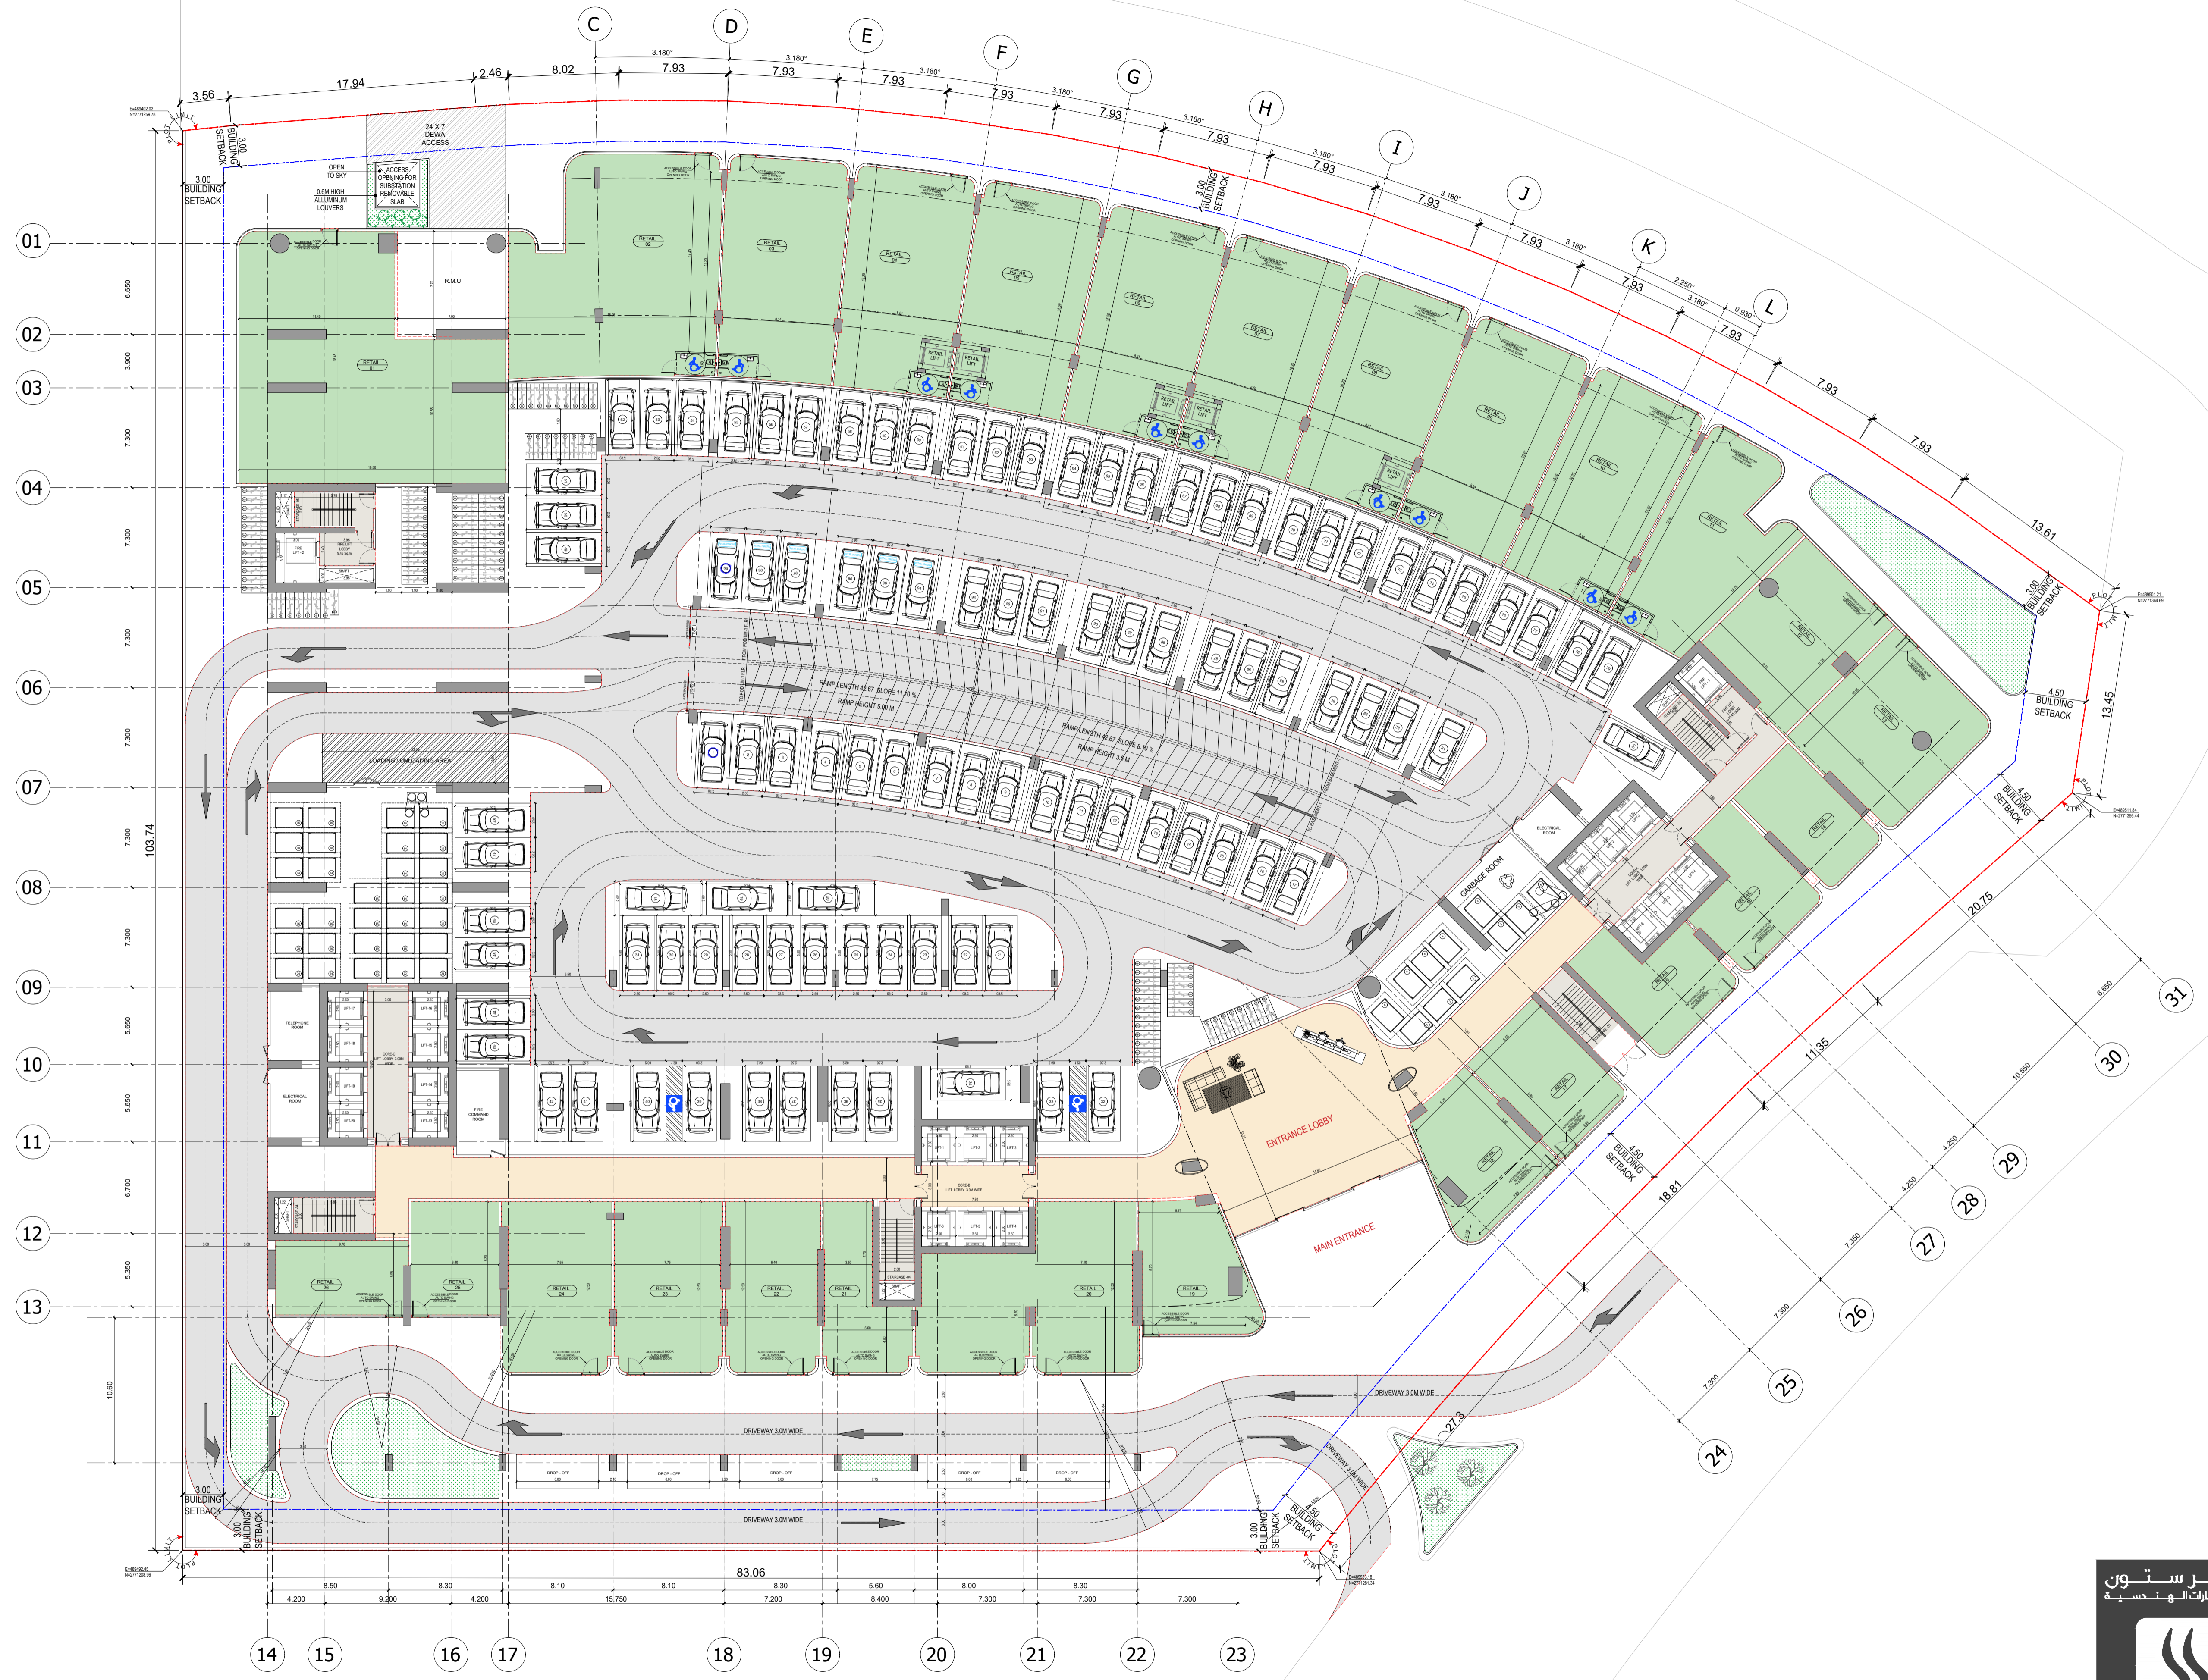

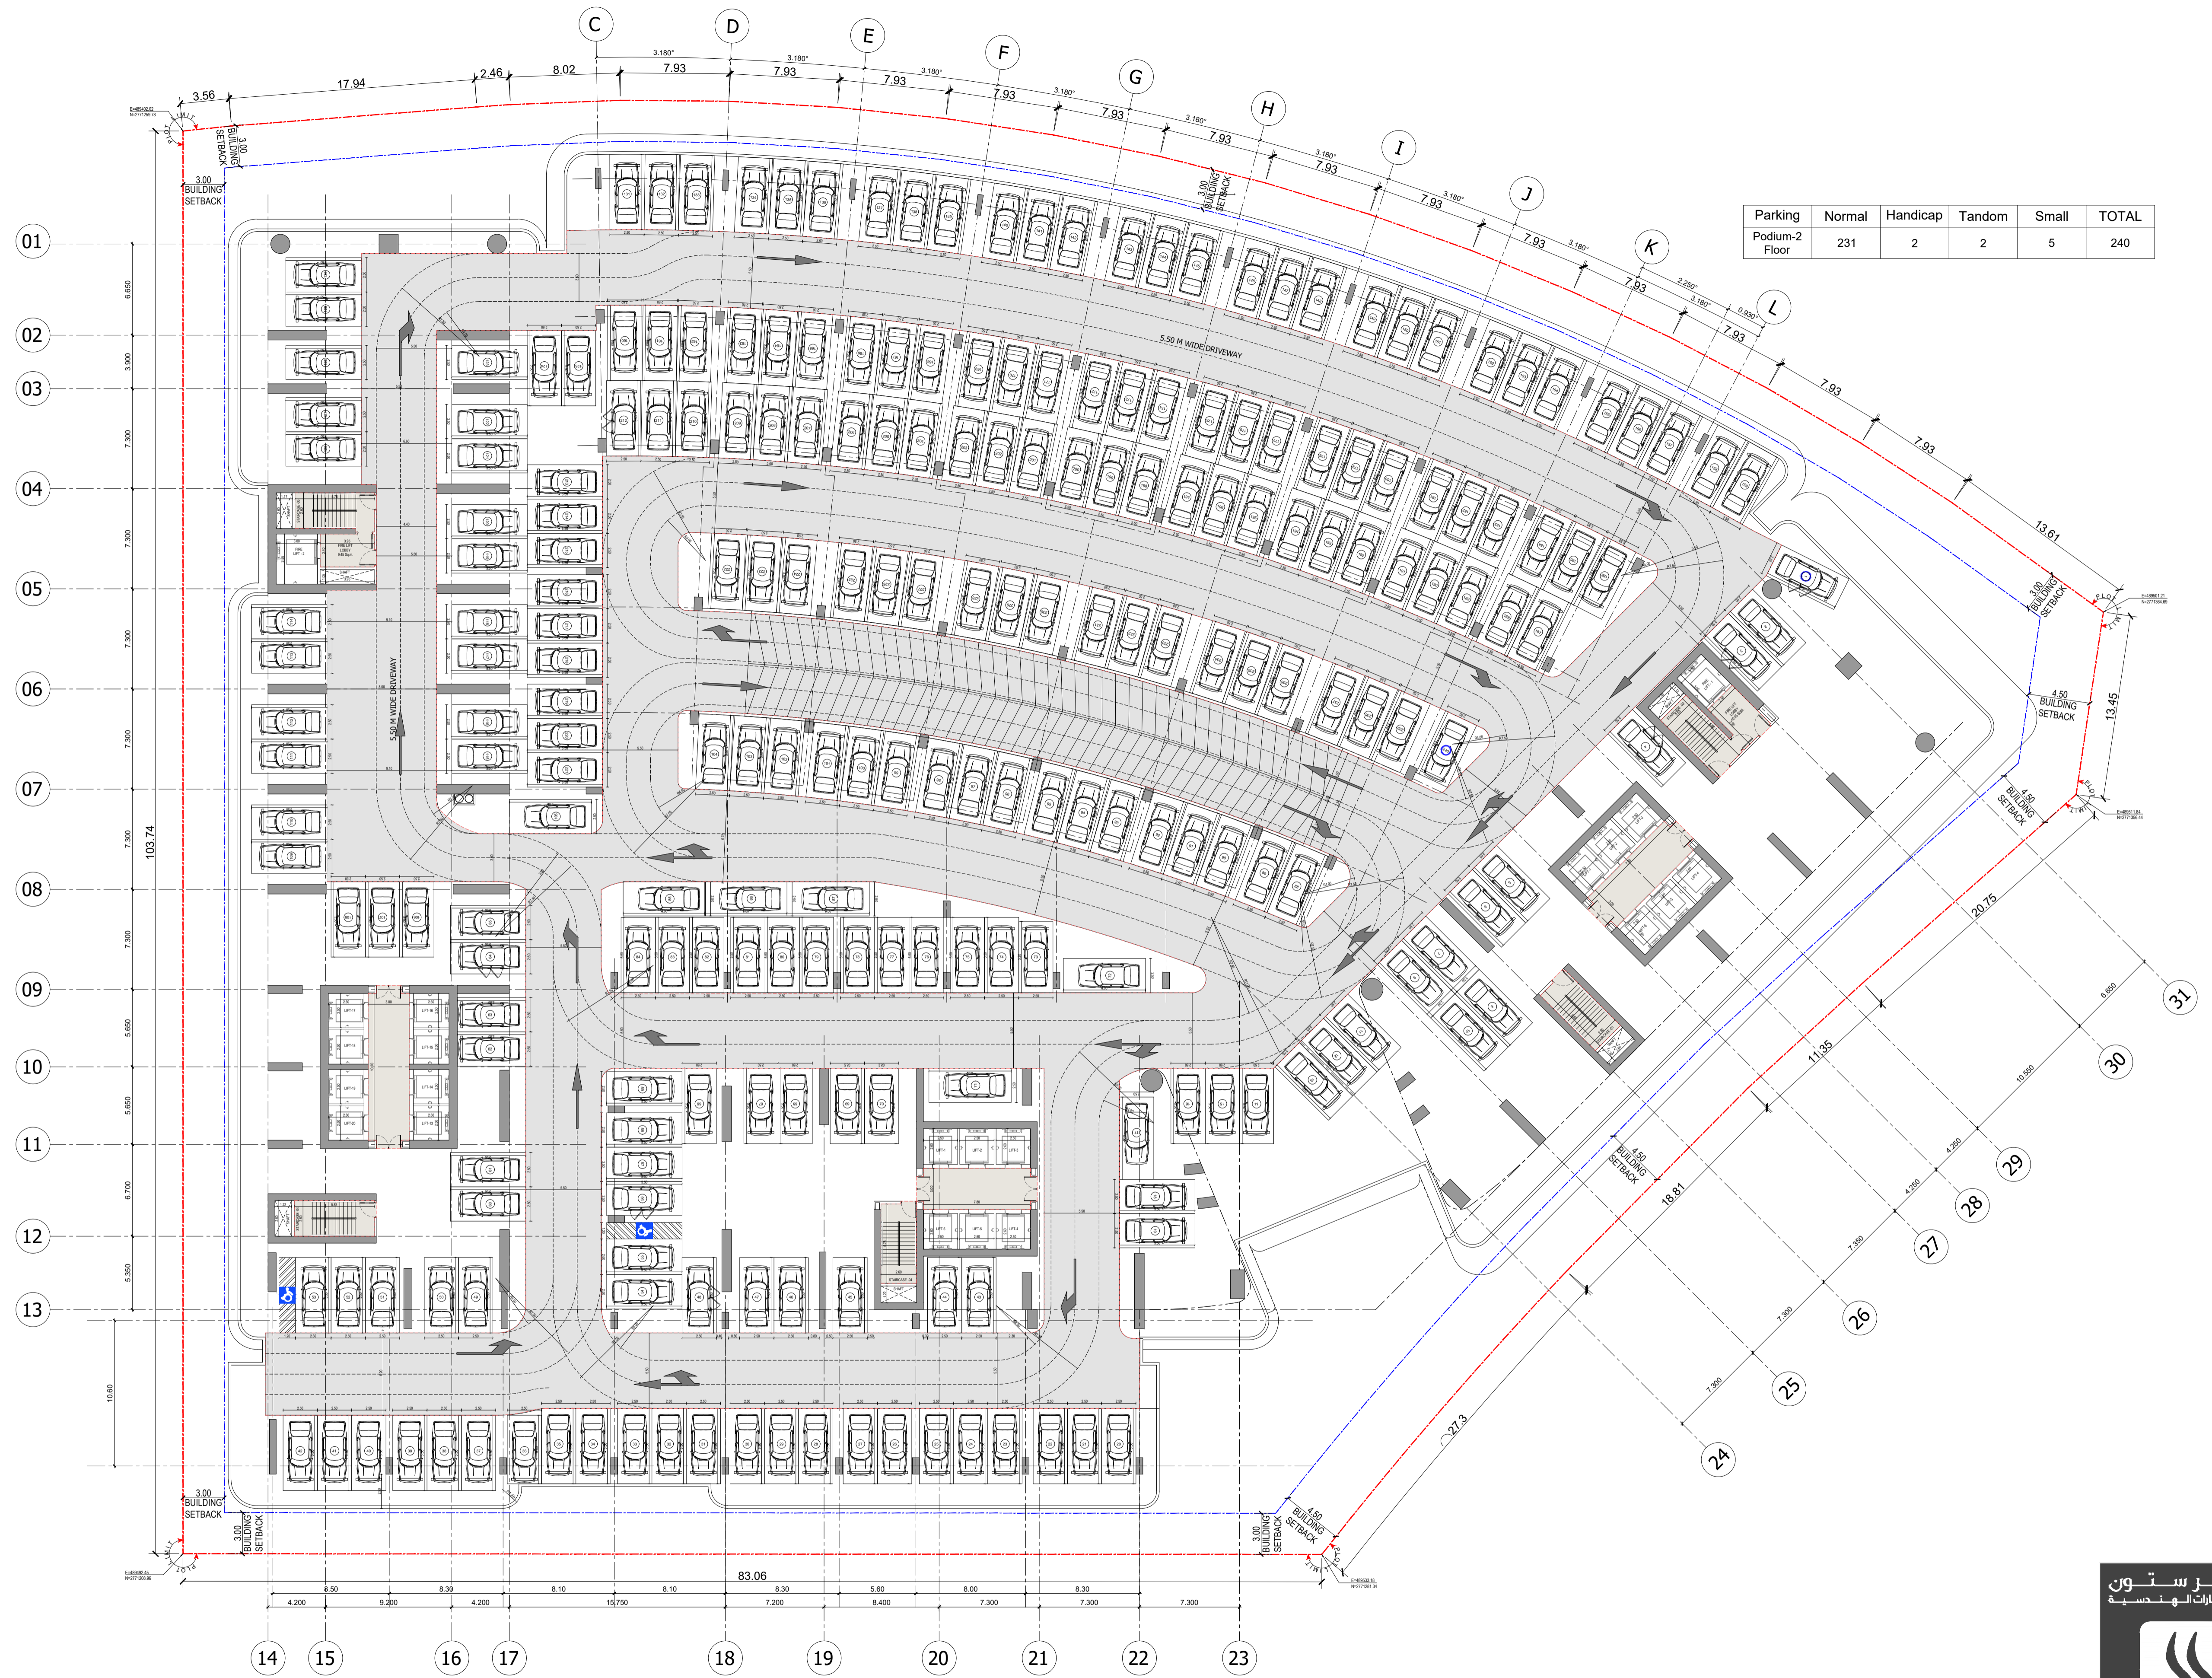

Parking	Normal	Handicap	Tandom	Small	TOTAL
Podium-2 Floor	231	2	2	5	240




BINGHATTI SKYTERRACES

2ND TO 4TH PODIUM FLOOR PLAN

سلفستون  
للمستشارات الهندسية



SILVER STONE  
ENGINEERING CONSULTANTS

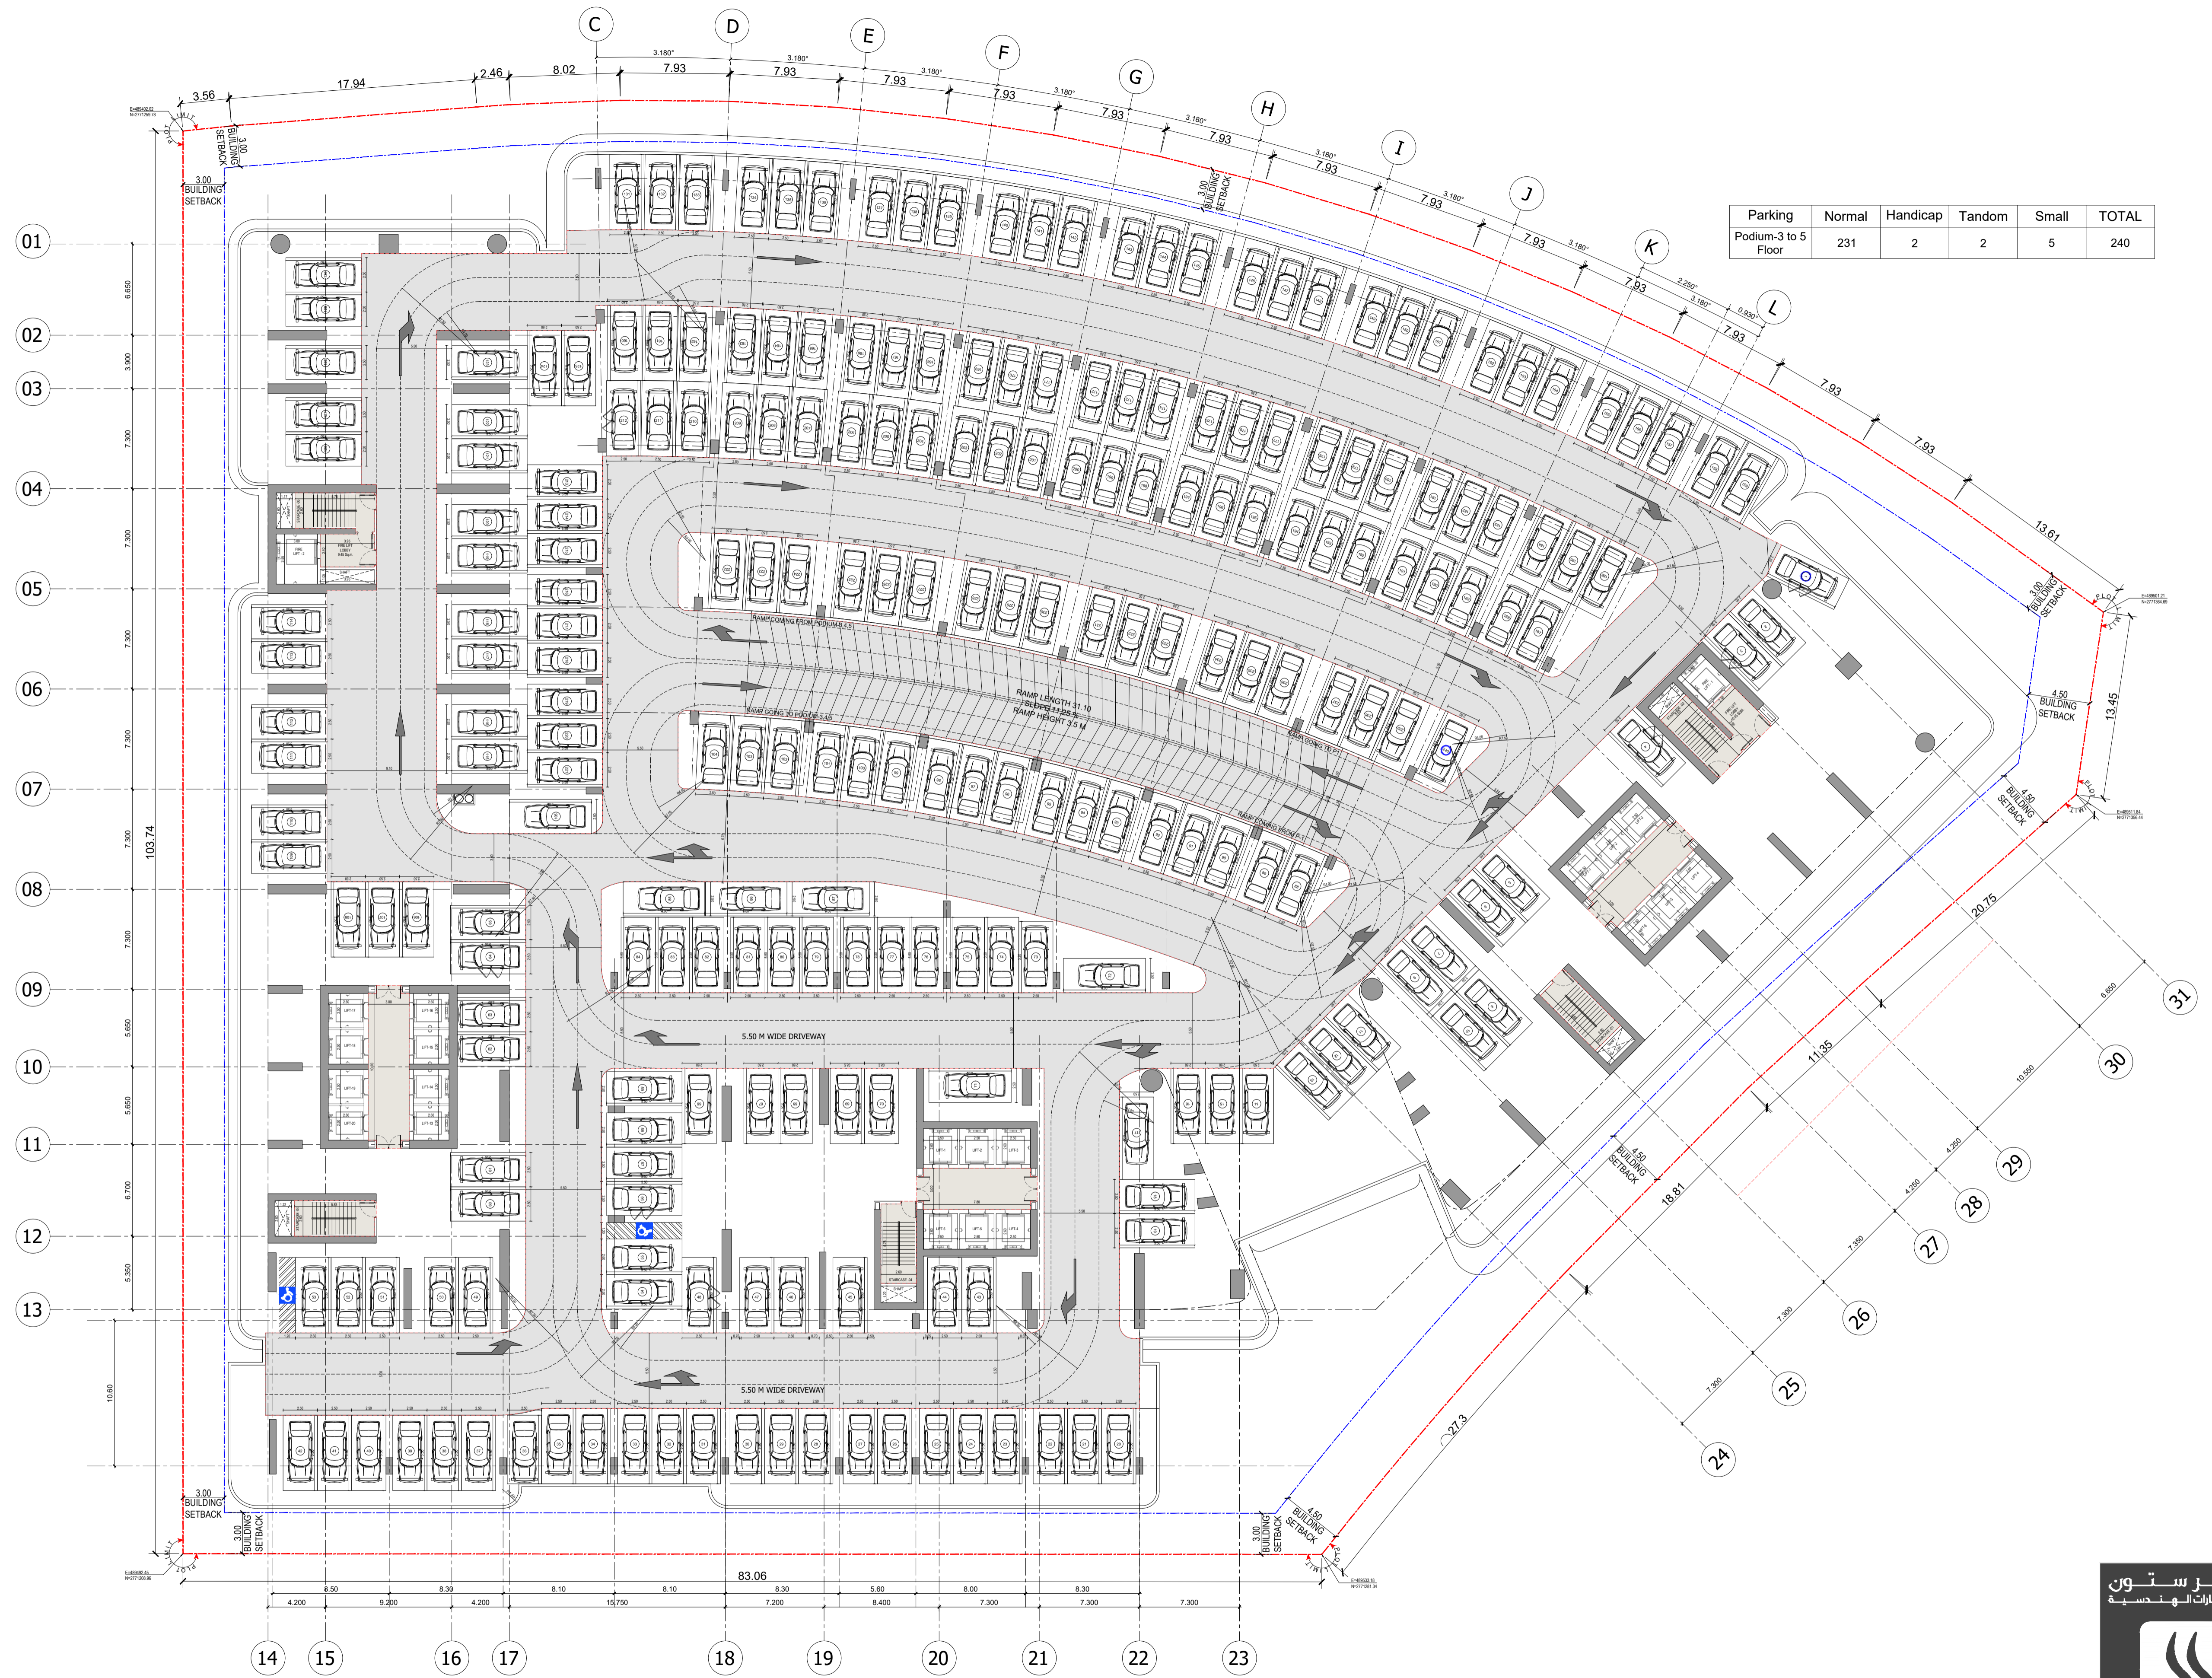


BINGHATTI SKYTERRACES

5TH PODIUM FLOOR PLAN

سلفستون  
للمستشارات الهندسية



SILVER STONE  
ENGINEERING CONSULTANTS

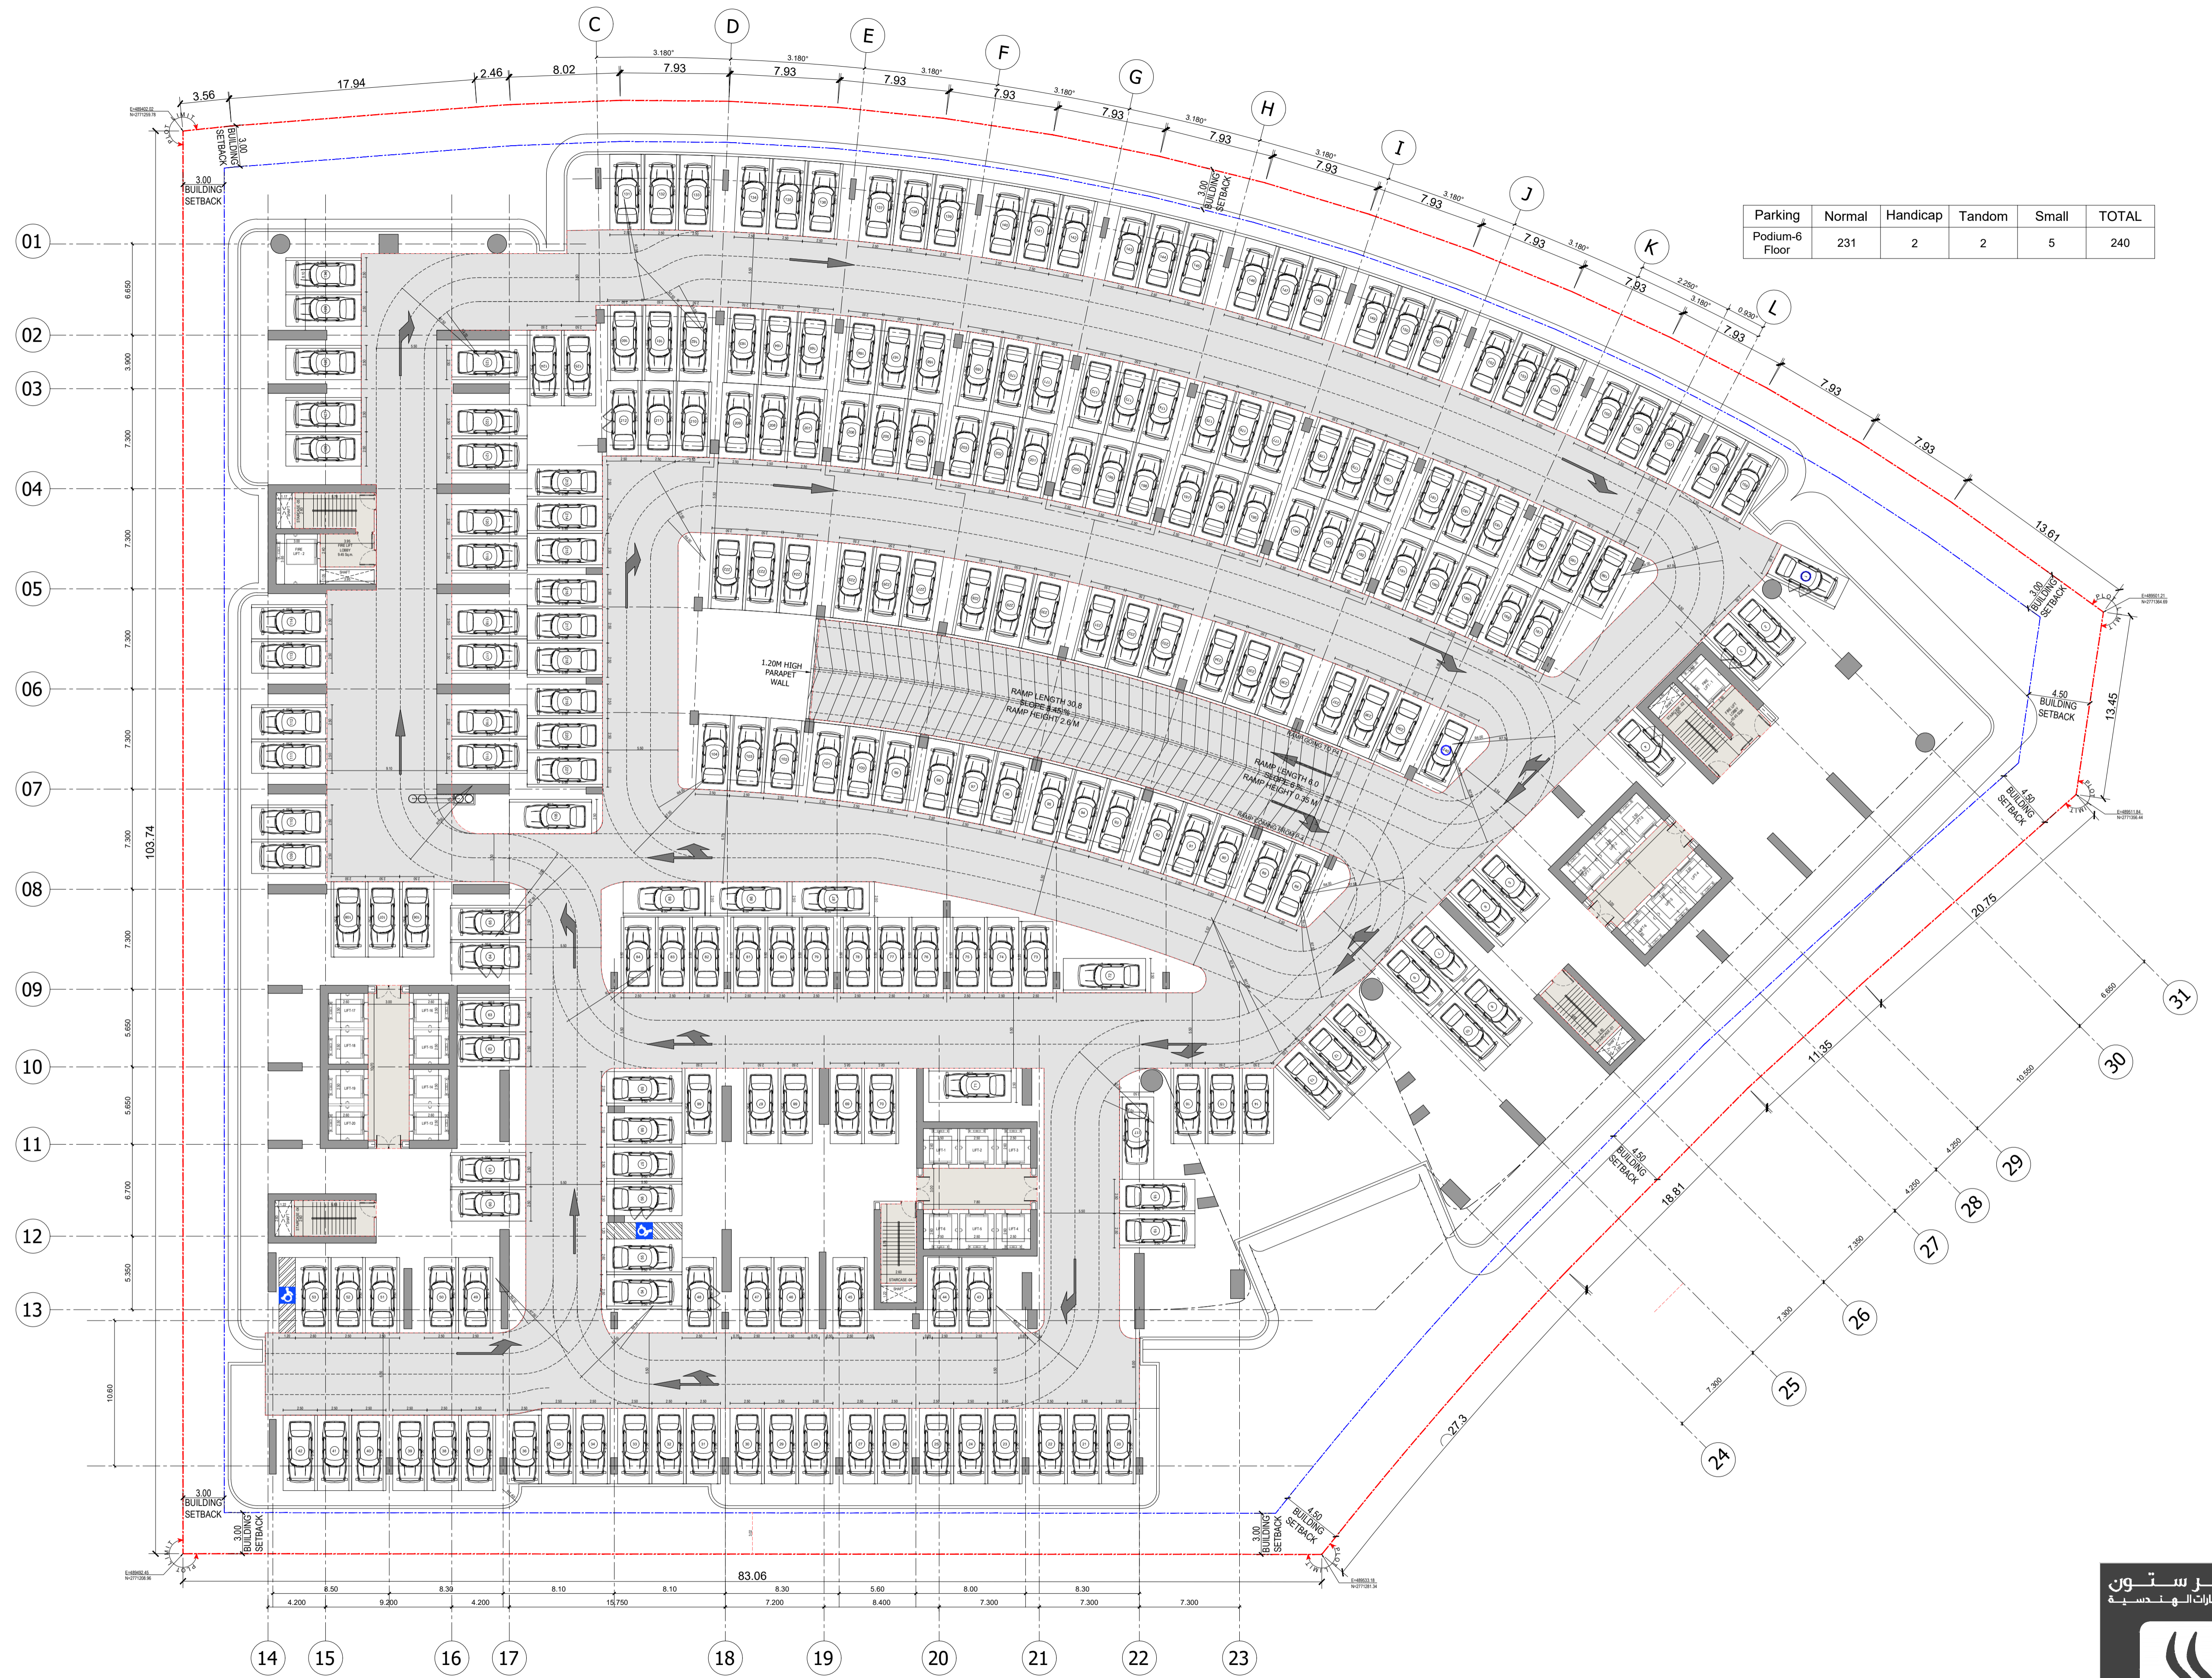

BINGHATTI SKYTERRACES


6TH PODIUM FLOOR PLAN

سلفستون  
للمستشارات الهندسية




SILVER STONE  
ENGINEERING CONSULTANTS

UNIT TABULATION - L01					
Studio	1-Bed	2-Bed	3-Bed	4-Bed	TOTAL
10	21	2	0	0	33

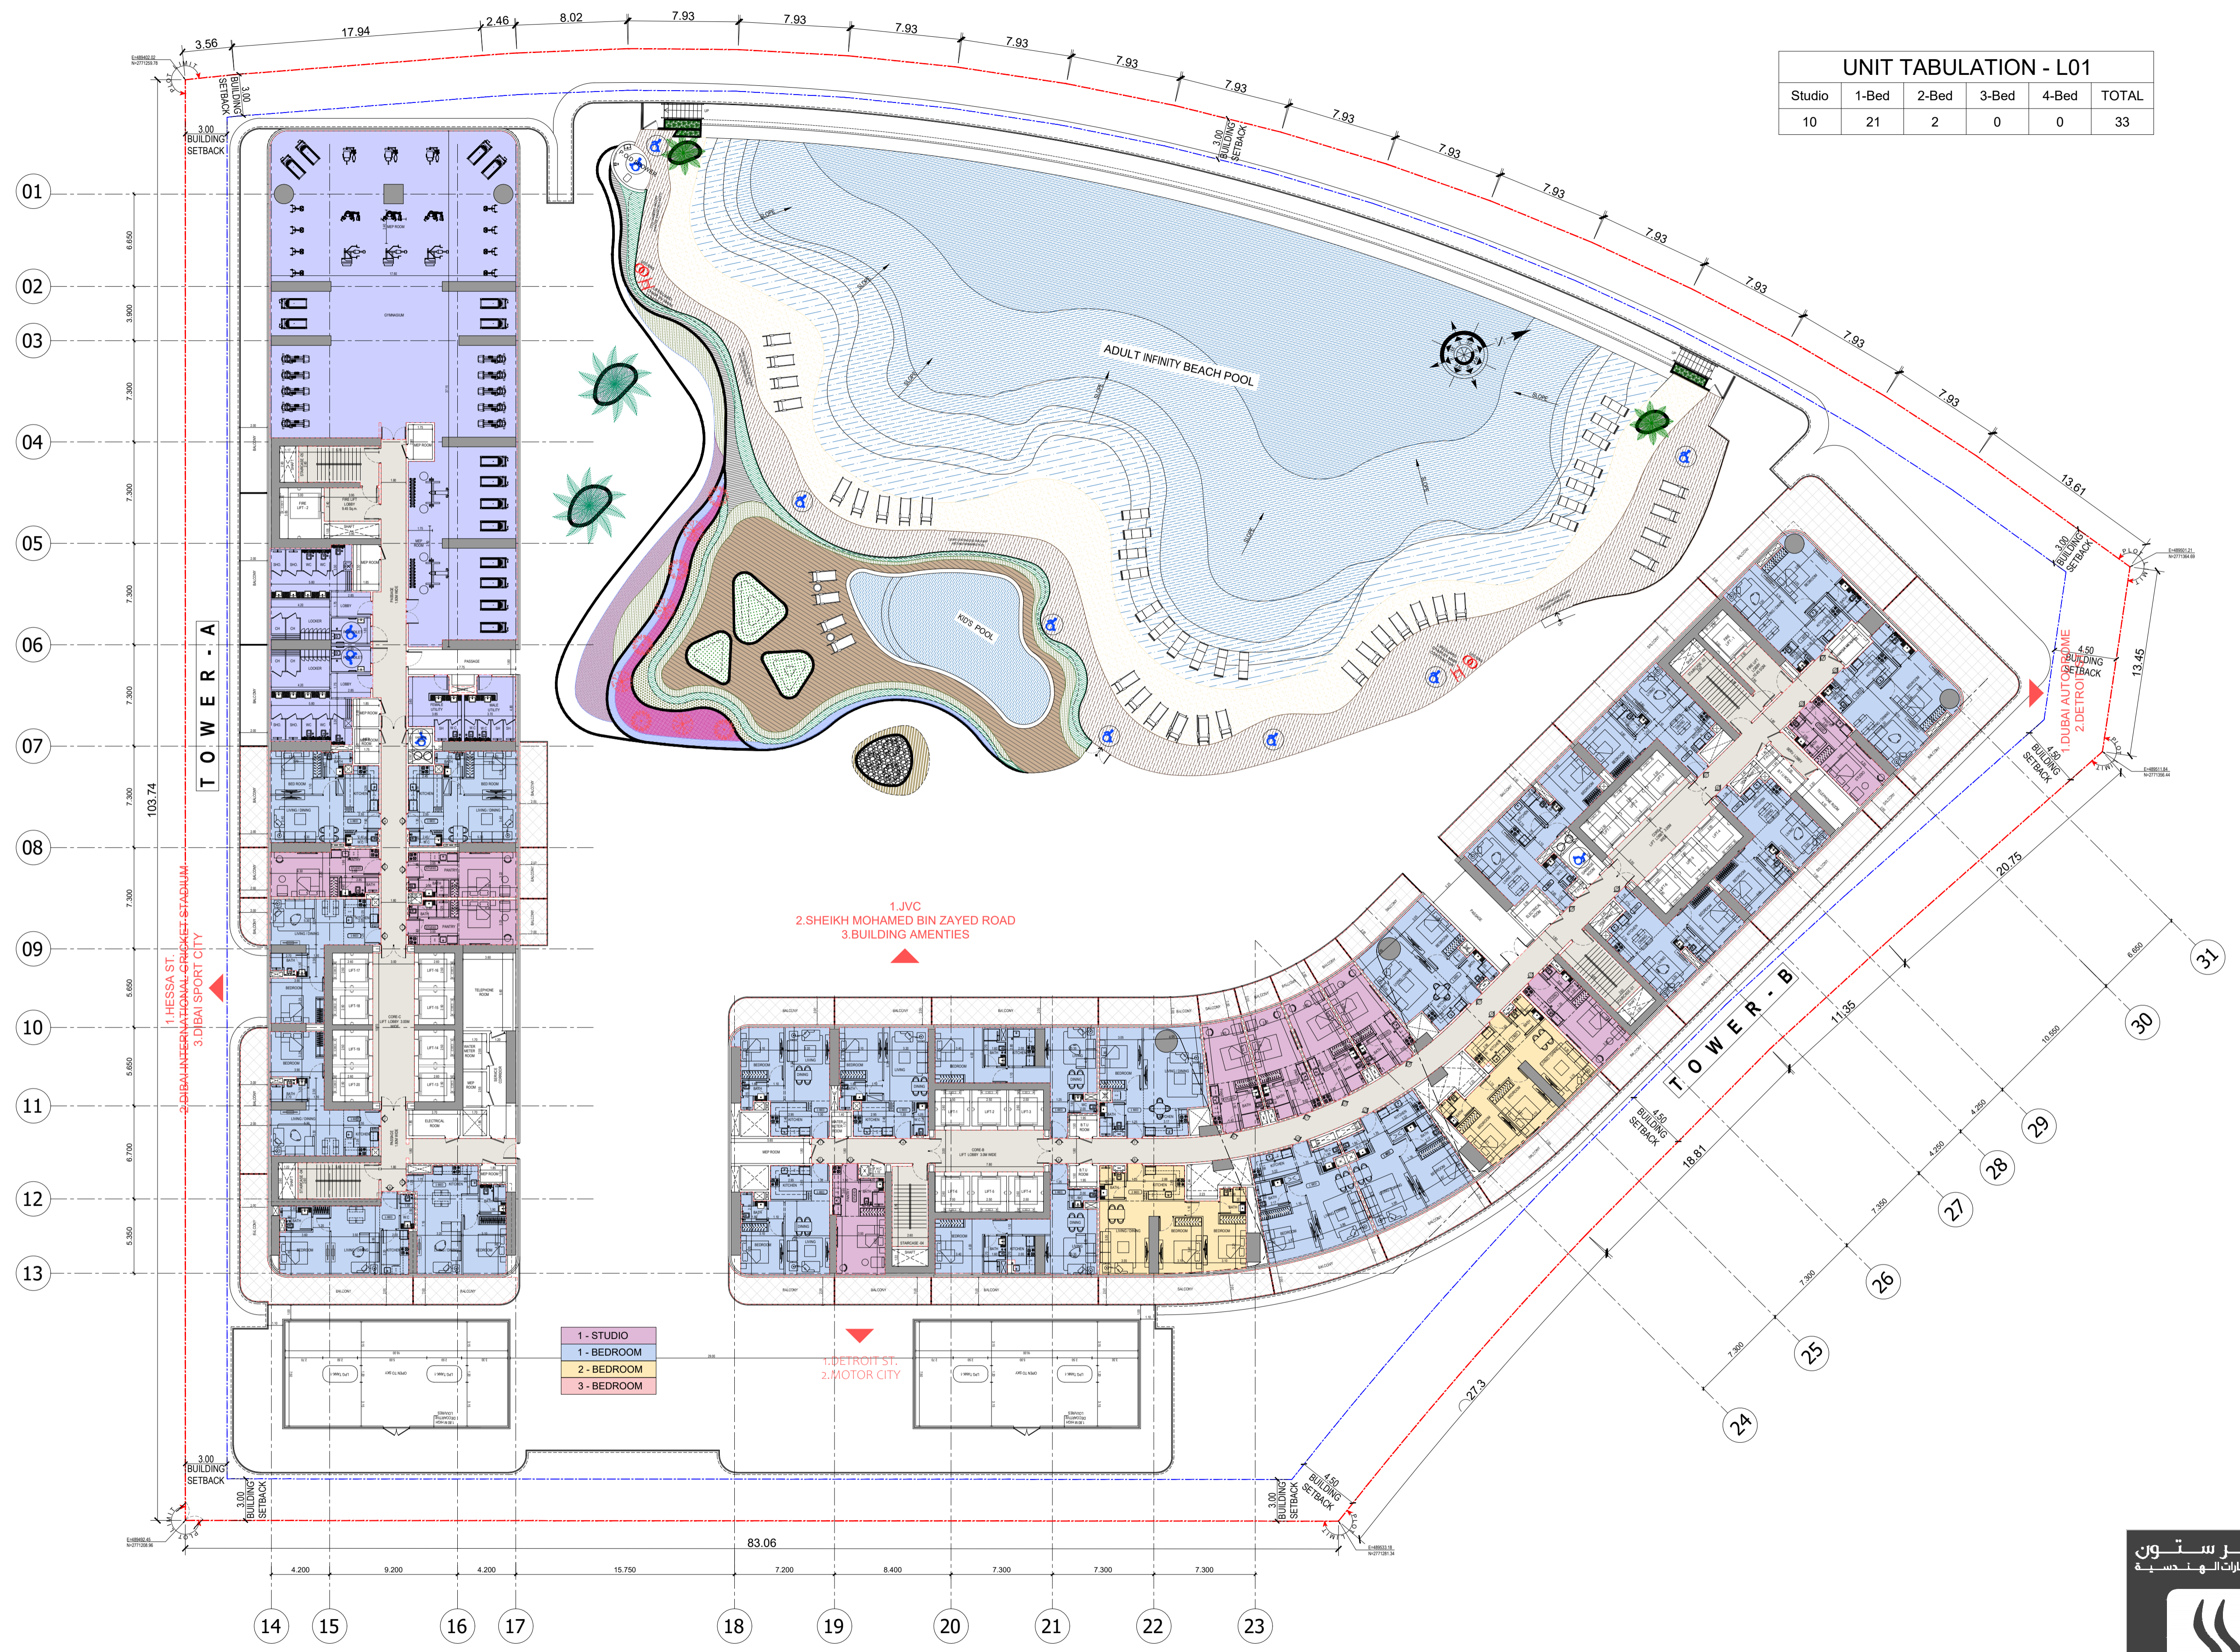

UNIT TABULATION - L02					
Studio	1-Bed	2-Bed	3-Bed	4-Bed	TOTAL
11	26	2	0	0	39

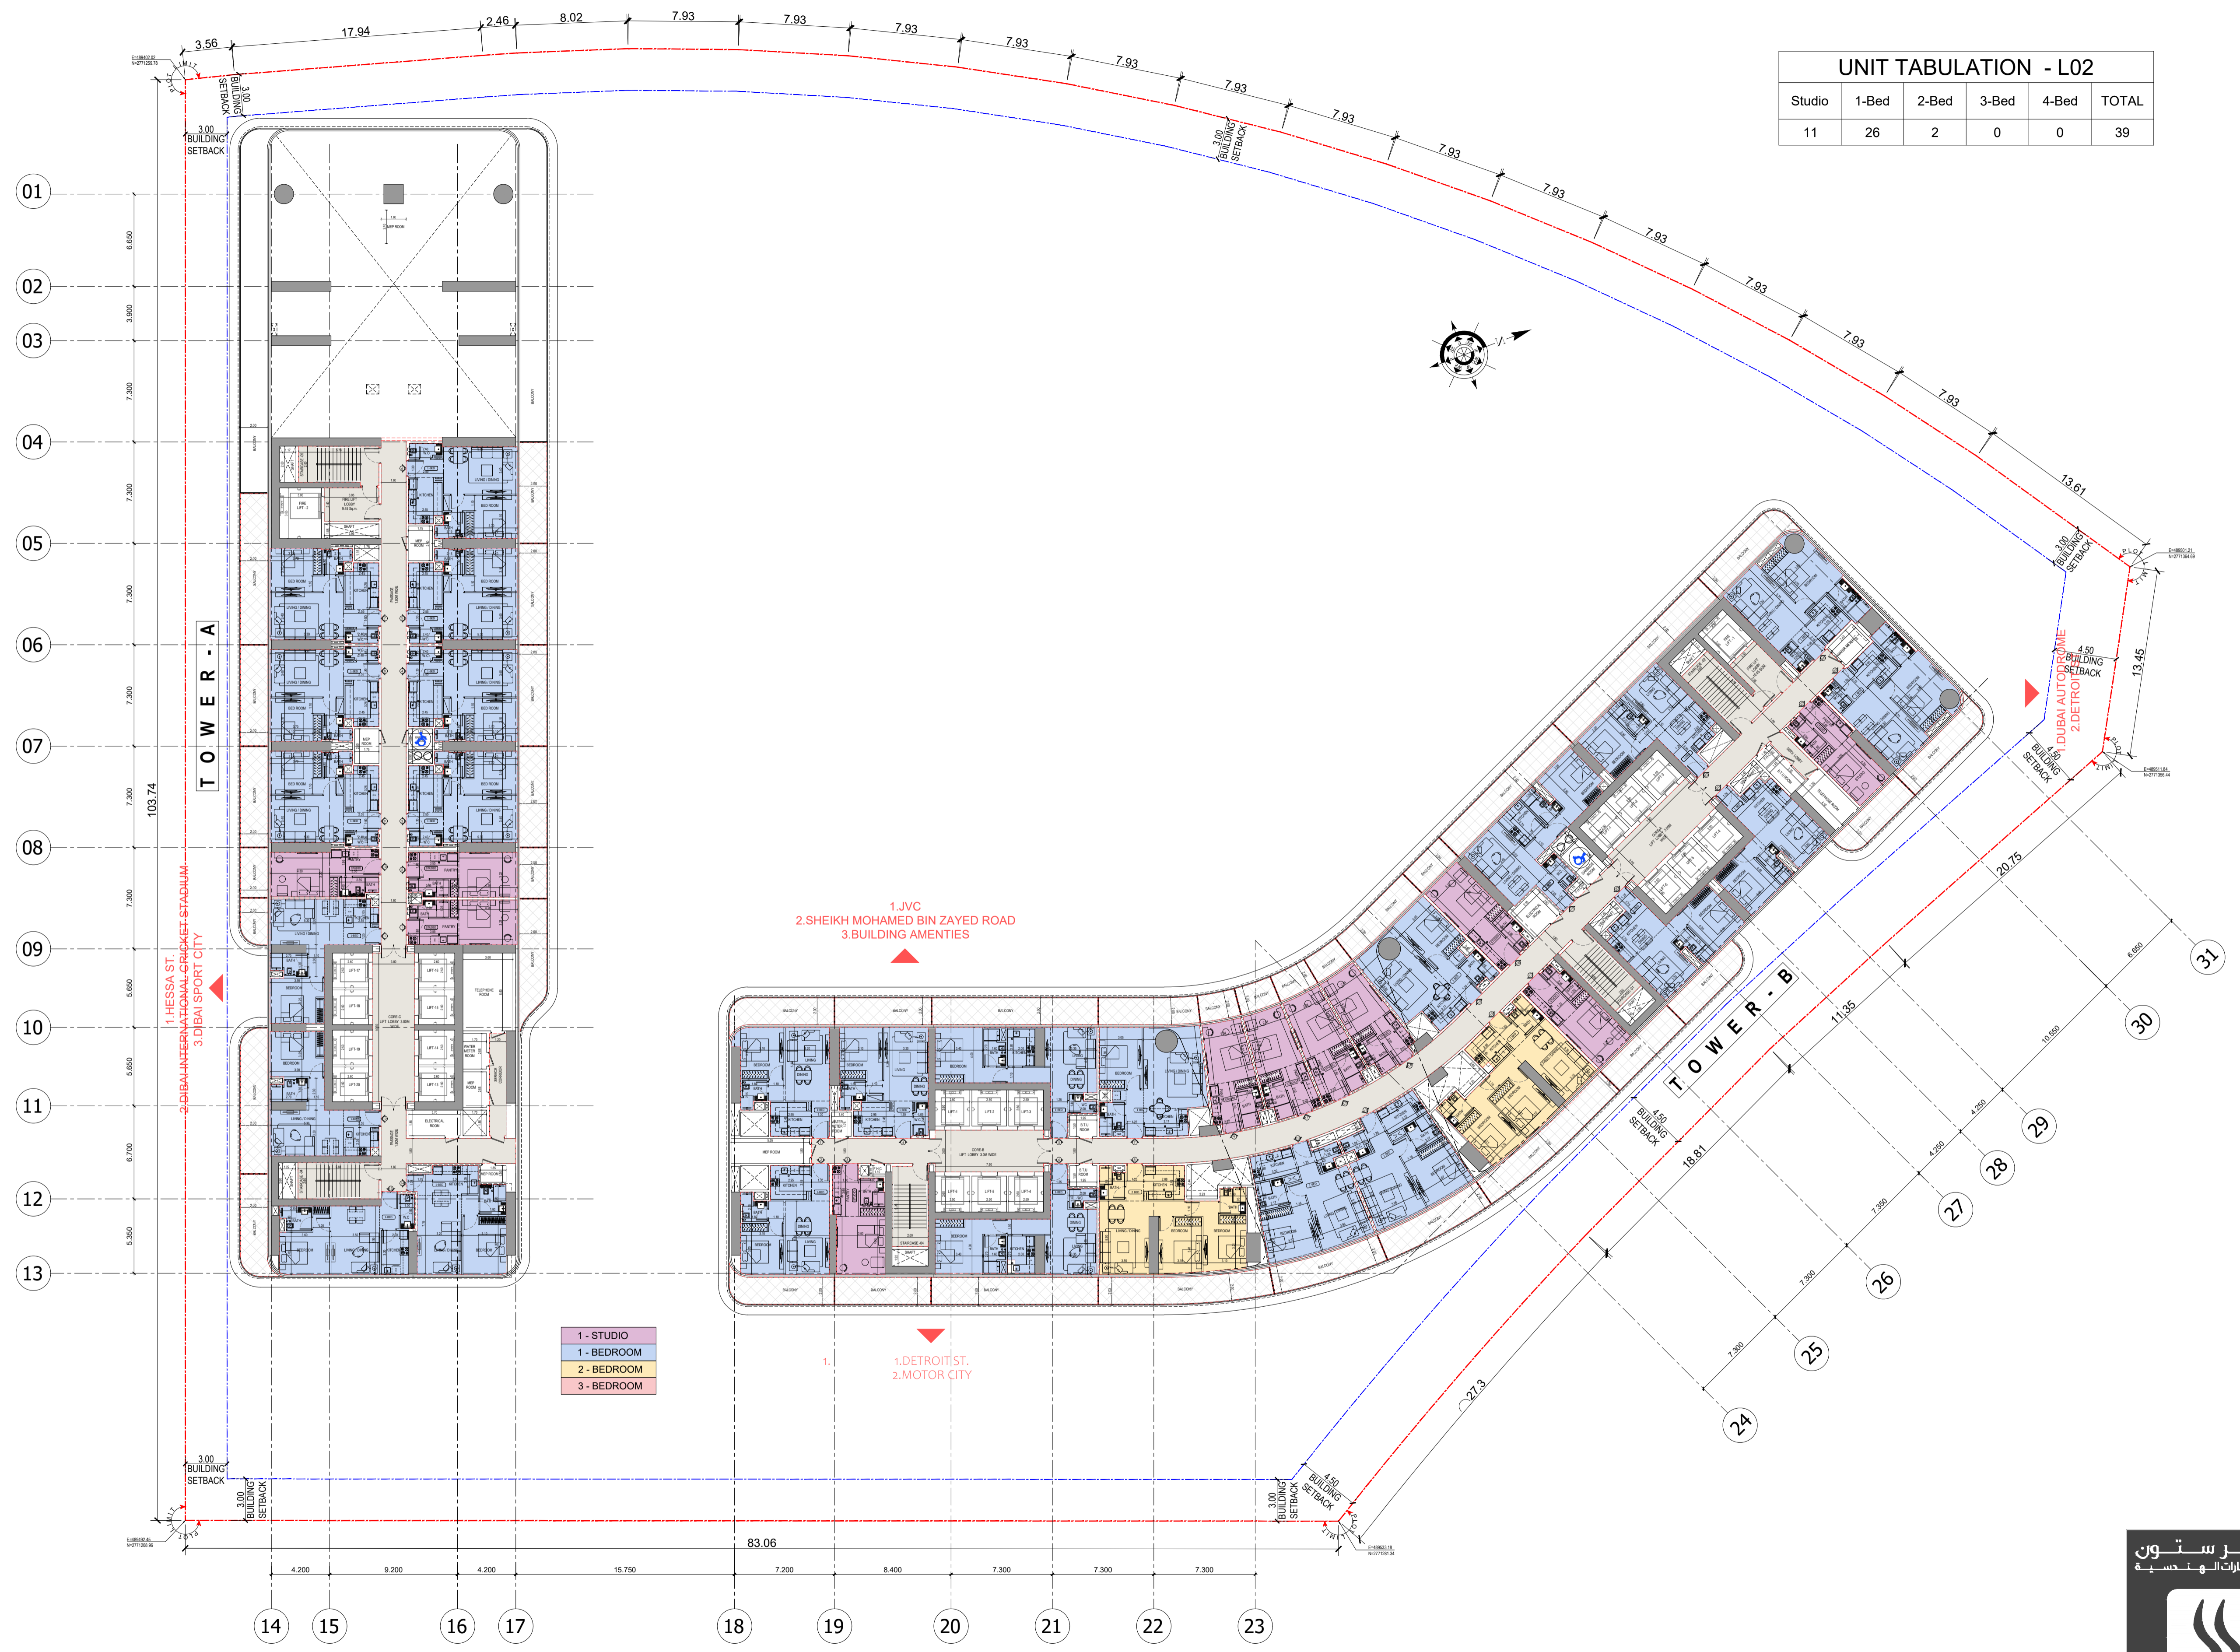


UNIT TABULATION - L03 TO L07						
Studio	1-Bed	2-Bed	3-Bed	4-Bed	TOTAL	SUB-TOTAL - (5 Floors)
15	27	4	0	0	46	230



UNIT TABULATION - L08					
Studio	1-Bed	2-Bed	3-Bed	4-Bed	TOTAL
15	27	4	0	0	46



UNIT TABULATION - L9 TO L11						
Studio	1-Bed	2-Bed	3-Bed	4-Bed	TOTAL	SUB-TOTAL - (3 Floors)
15	27	4	0	0	46	138

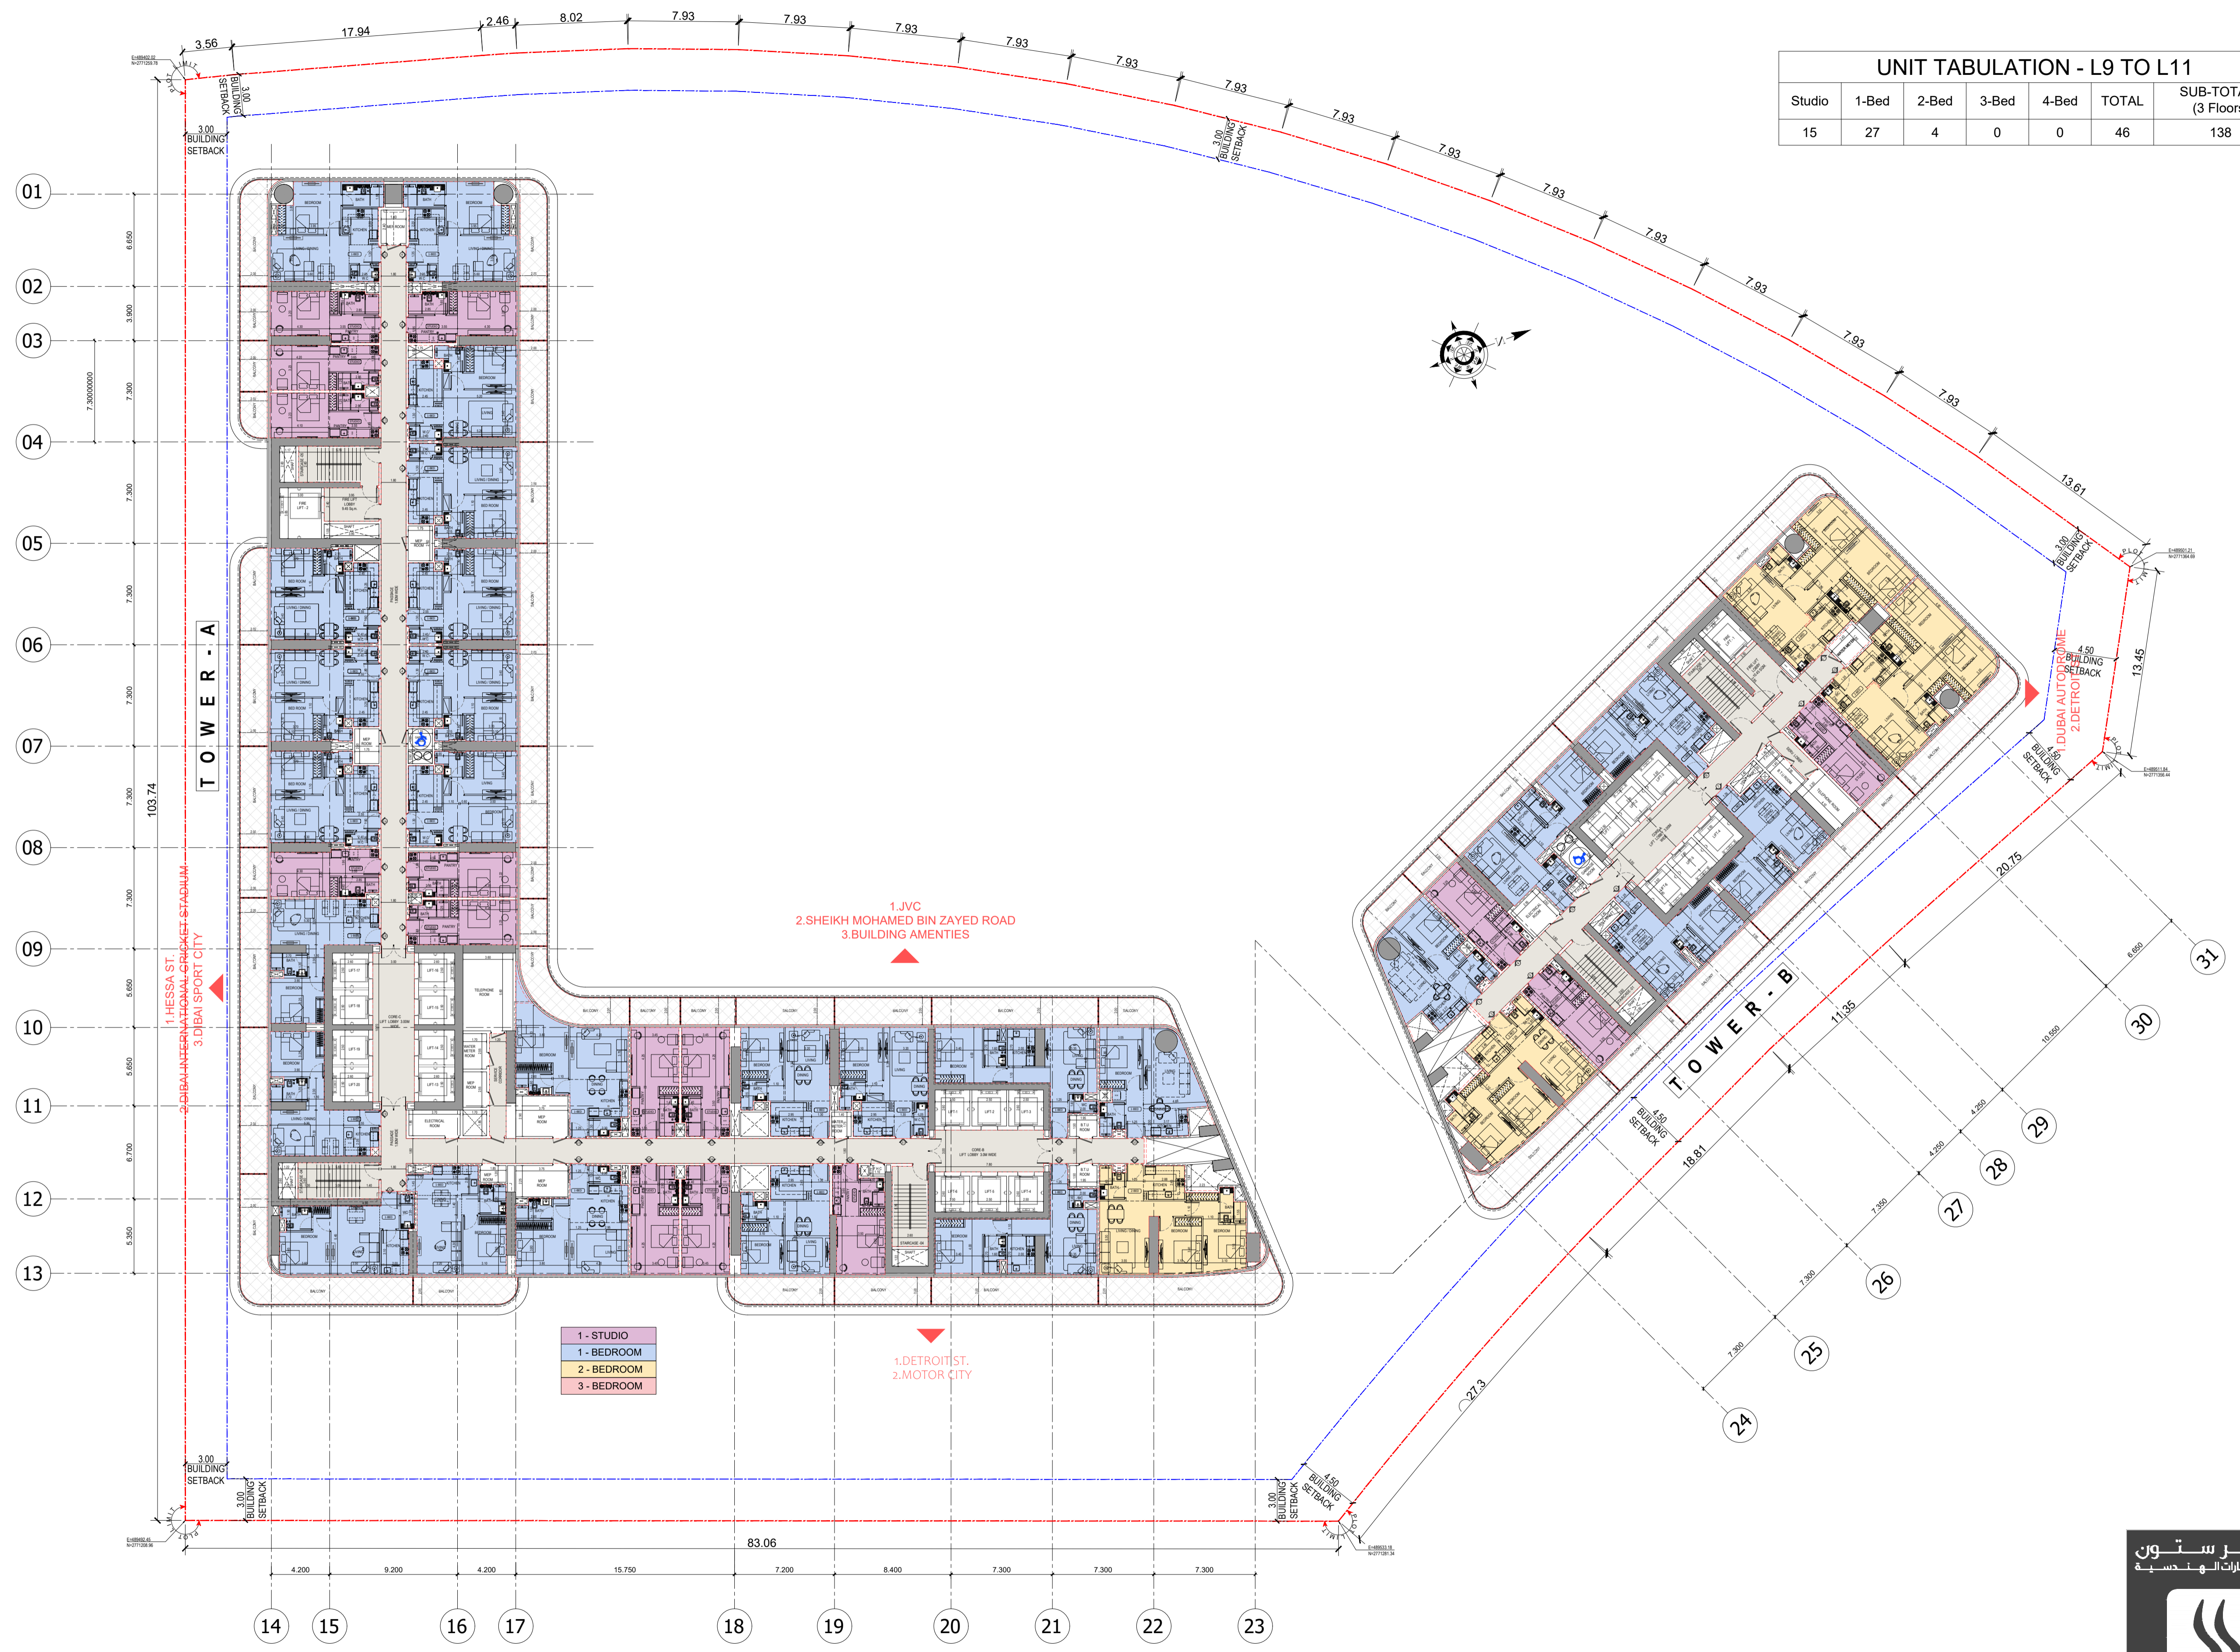

BINGHATTI SKYTERRACES


TYPICAL 09TH TO 11TH FLOOR PLAN

سلفستون  
للمستشارات الهندسية

SILVER STONE  
ENGINEERING CONSULTANTS



UNIT TABULATION - L12					
Studio	1-Bed	2-Bed	3-Bed	4-Bed	TOTAL
17	26	4	0	0	47

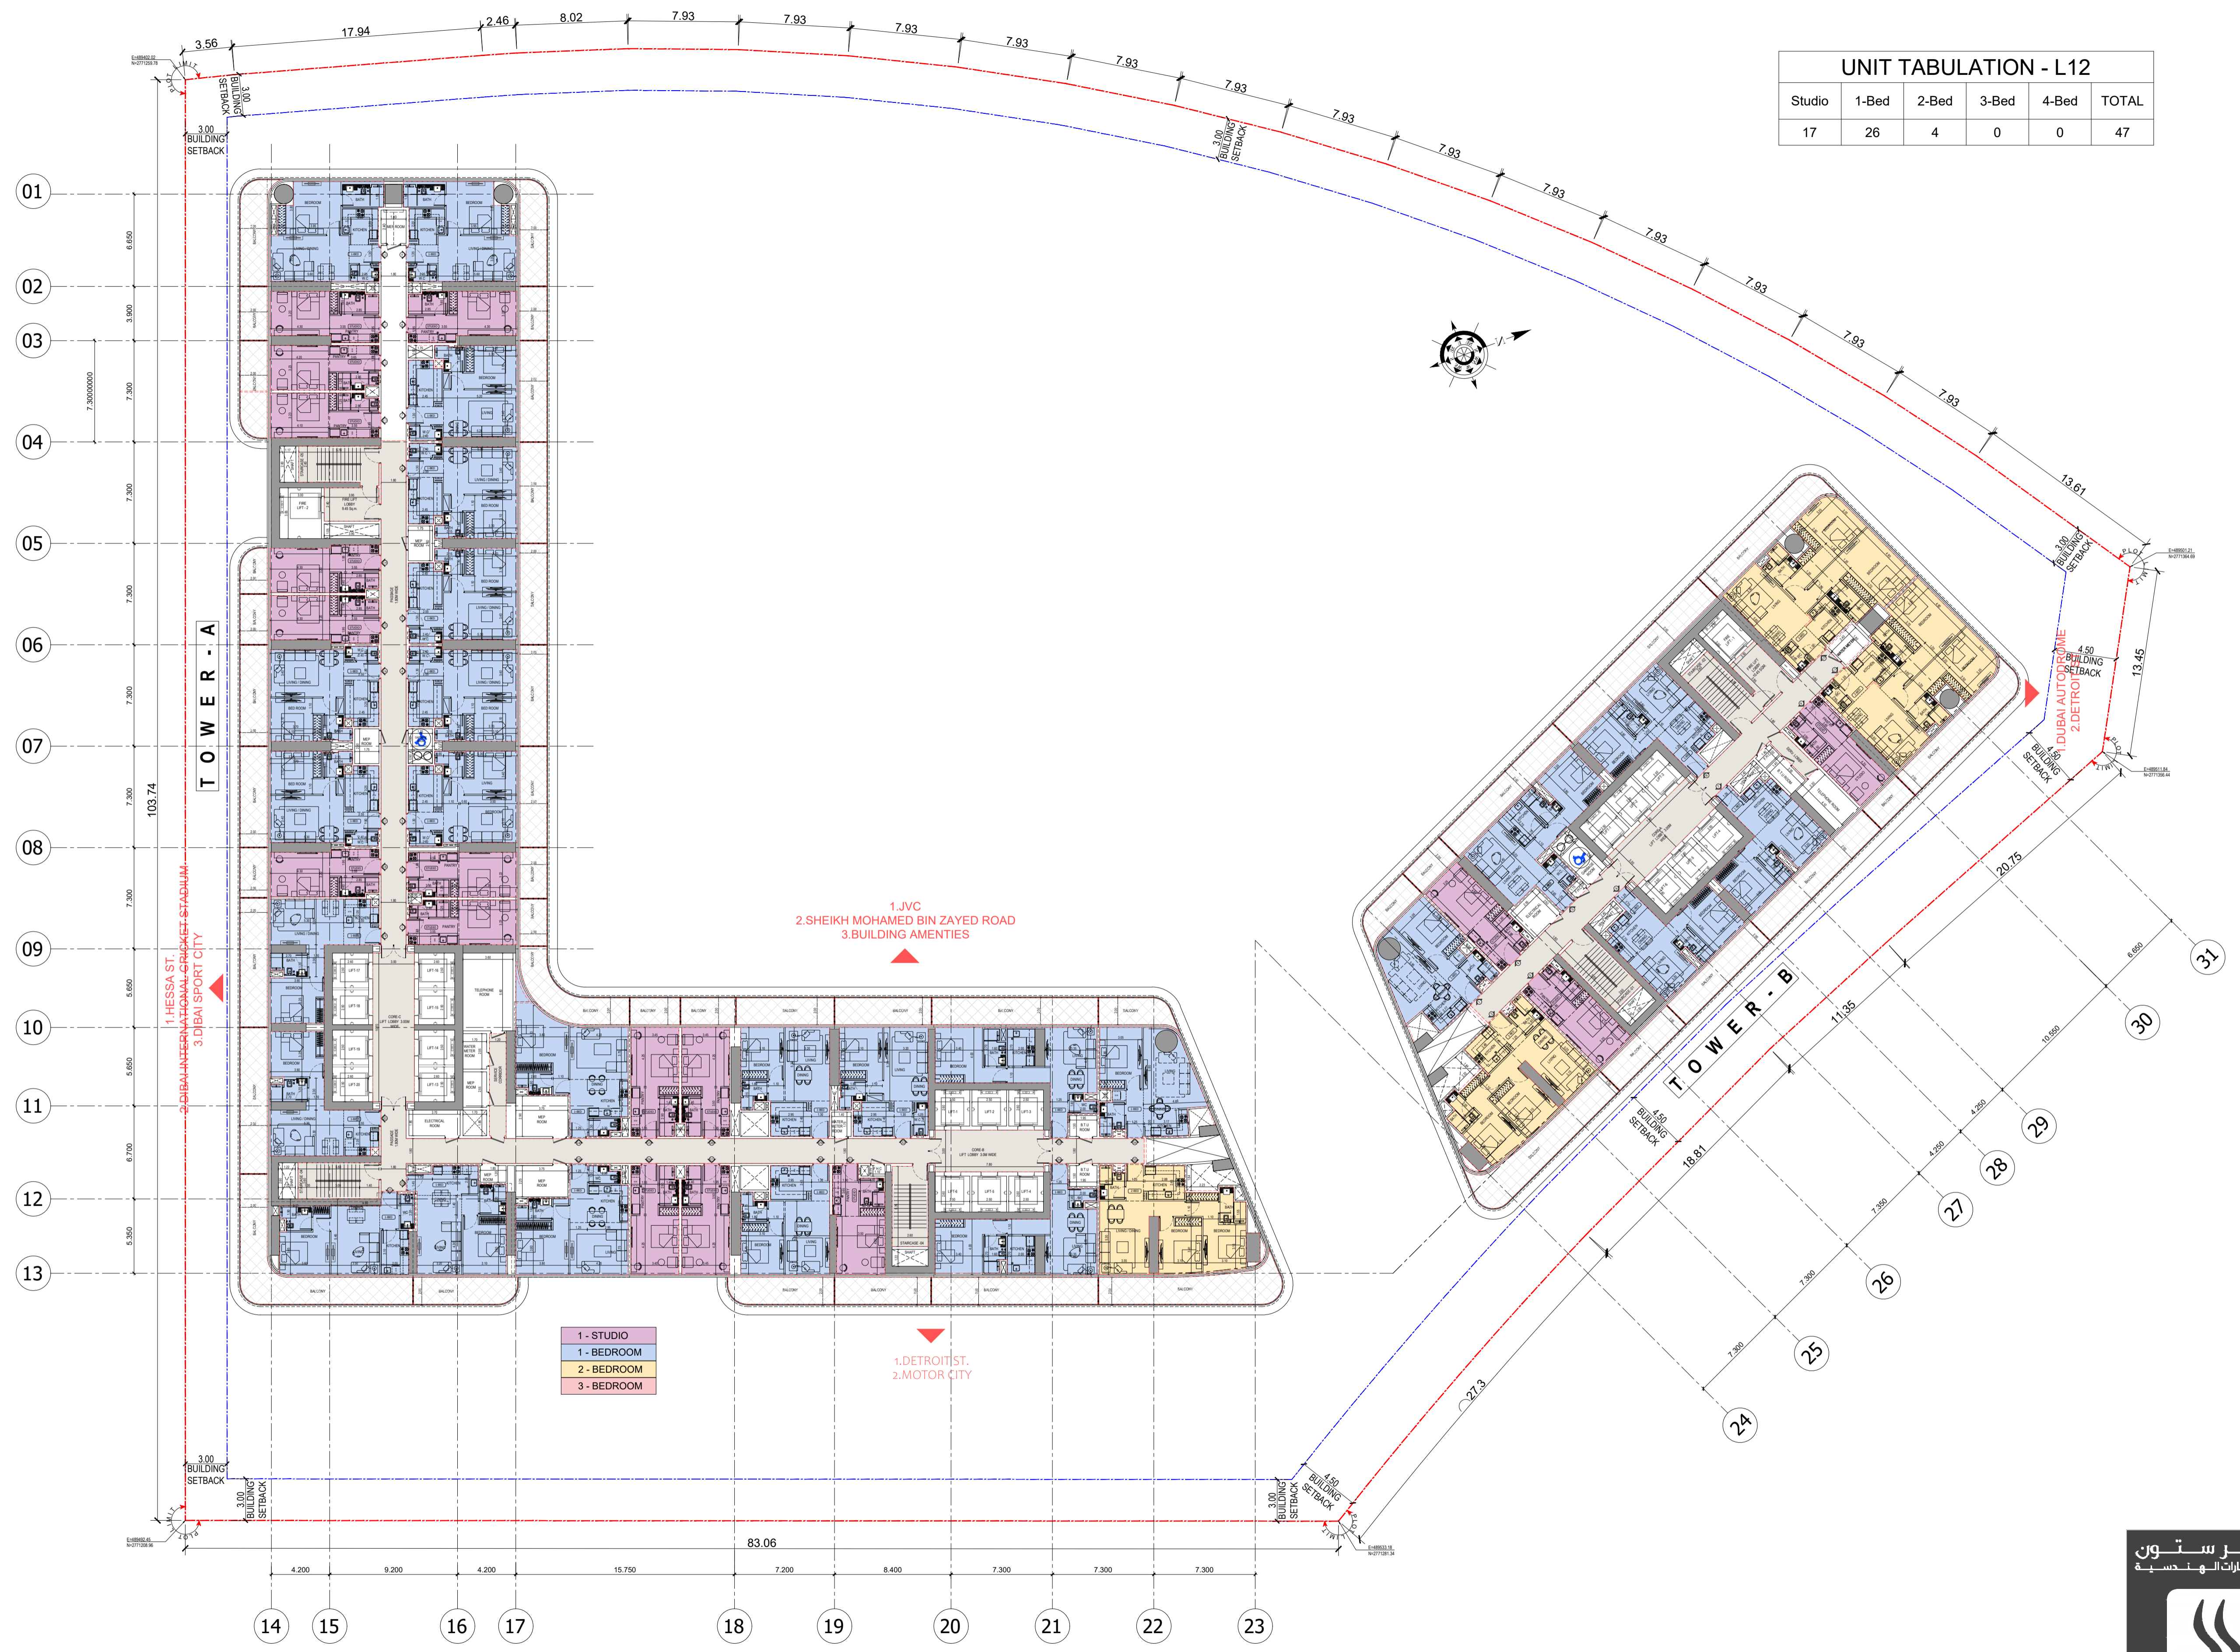

- 1 - STUDIO
- 1 - BEDROOM
- 2 - BEDROOM
- 3 - BEDROOM

UNIT TABULATION - L13, L25 & L36						
Studio	1-Bed	2-Bed	3-Bed	4-Bed	TOTAL	SUB-TOTAL - (3 Floors)
15	23	4	2	0	44	132




**UNIT TABULATION - L14 TO L18 & L26 TO L28, L29 & L37 TO L40**

Studio	1-Bed	2-Bed	3-Bed	4-Bed	TOTAL	SUB-TOTAL - (13 Floors)
17	26	4	0	0	47	611



UNIT TABULATION -L19 & L30						
Studio	1-Bed	2-Bed	3-Bed	4-Bed	TOTAL	SUB-TOTAL - (2 Floors)
17	26	4	0	0	47	94

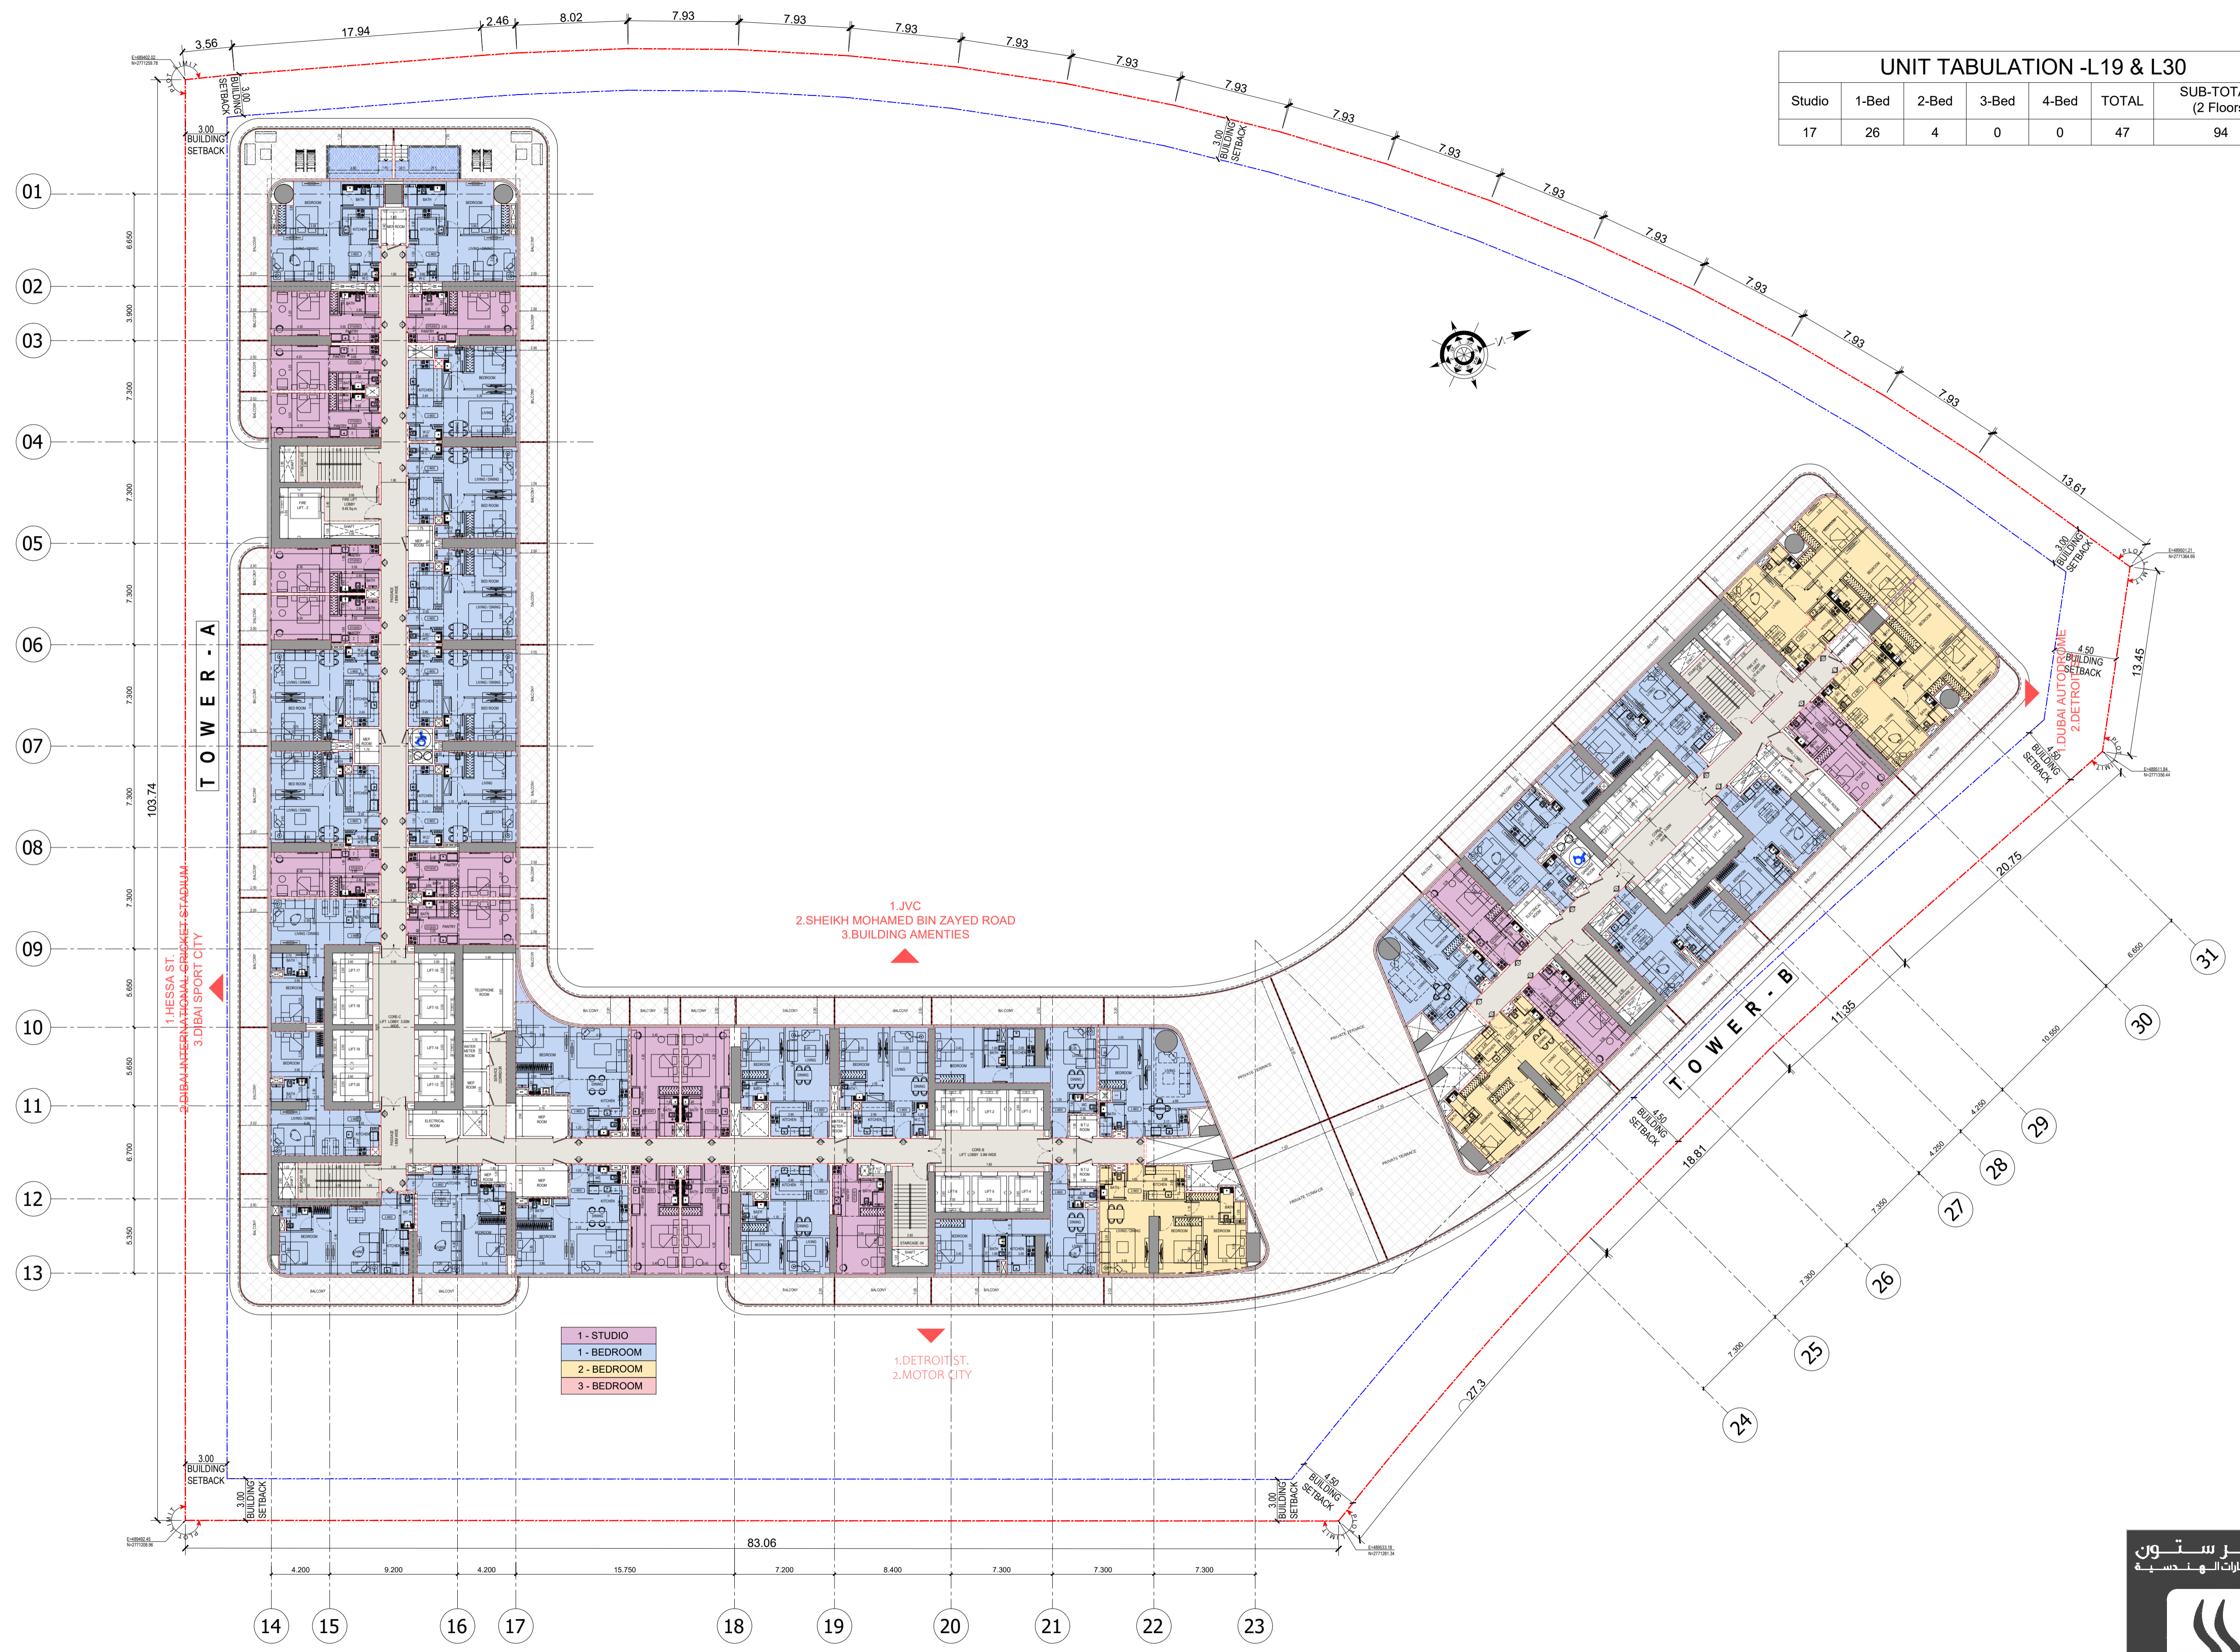

UNIT TABULATION - L20 TO 24 & L31 TO L35						
Studio	1-Bed	2-Bed	3-Bed	4-Bed	TOTAL	SUB-TOTAL - (10 Floors)
17	26	4	0	0	47	470

