



-- ROAD --  
C

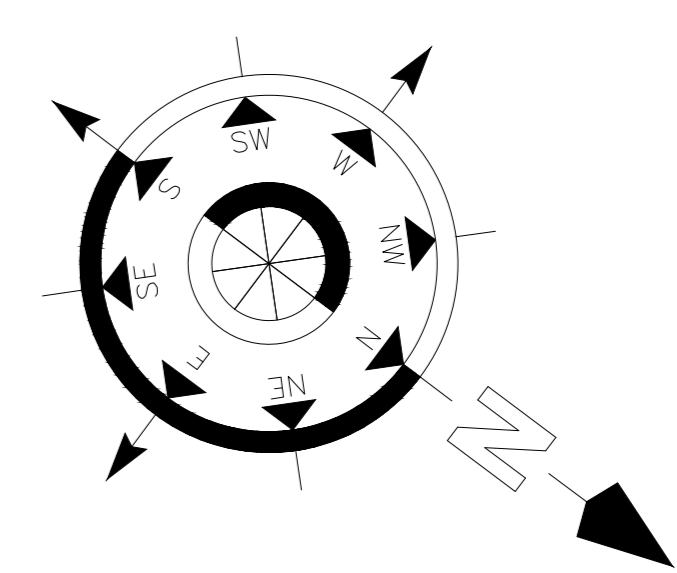

-- NEIGHBOR --  
D

-- NEIGHBOR --  
B

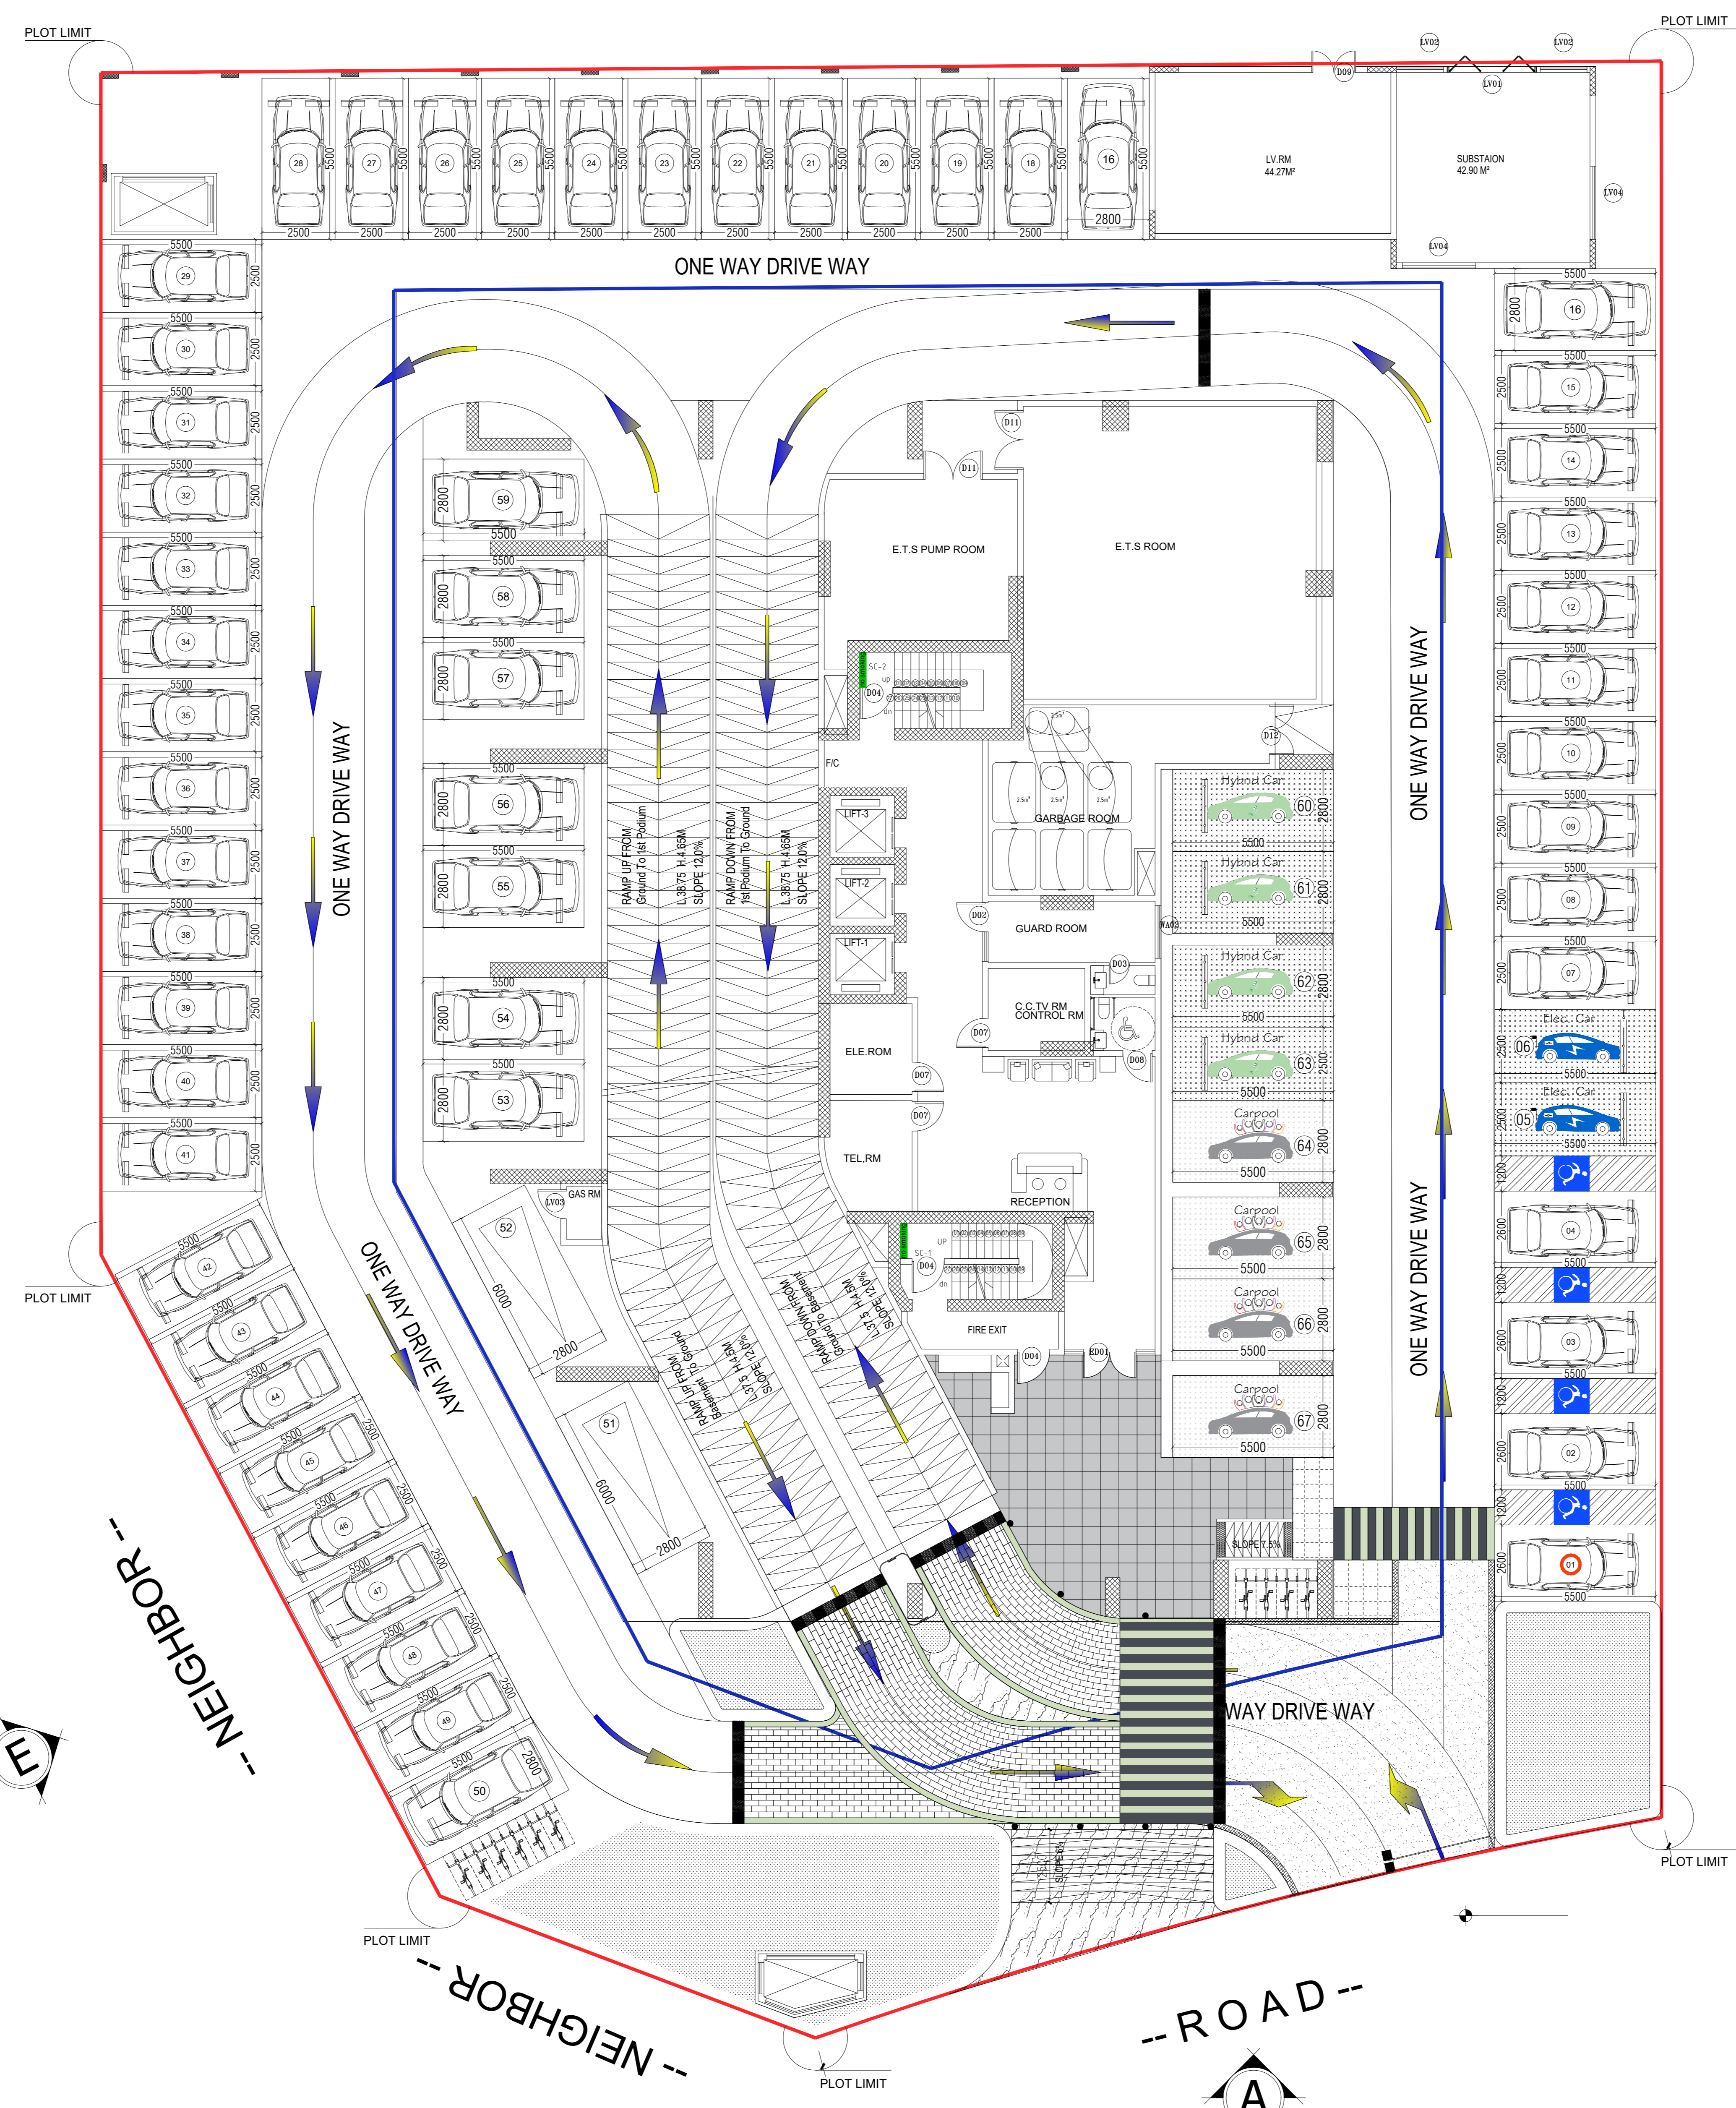

**Ground FLOOR PLAN**  
**Total parking 67.nos**